


LICENSED SURVEYOR
 SUPERINTENDING ENGINEER
 TAMILNADU POLICE HOUSING CORPORATION LTD.
 Class-1 Licensed Building Surveyor
 Corporation of Chennai-No. 1G1/2002-03

APPLICANT
 410 / M.154
 Dy. Insp. Genl. of Police,
 (HQRS)
 Chennai-600 008


OFFICE COPY
 B/S.P. Bldg/B-1/2004
 Planning Permit No. ~~14-1-2004~~
APPROVED
 SUBJECT TO THE CONDITIONS IN
 THIS OFFICE LETTER.
 B3/B 5869/2003 14-1-2004
 No. 1411
 FOR MEMBER SECRETARY
 CHENNAI METROPOLITAN
 DEVELOPMENT AUTHORITY
 CHENNAI-600 008. TELEPHONE LINE

BLOCK - 8

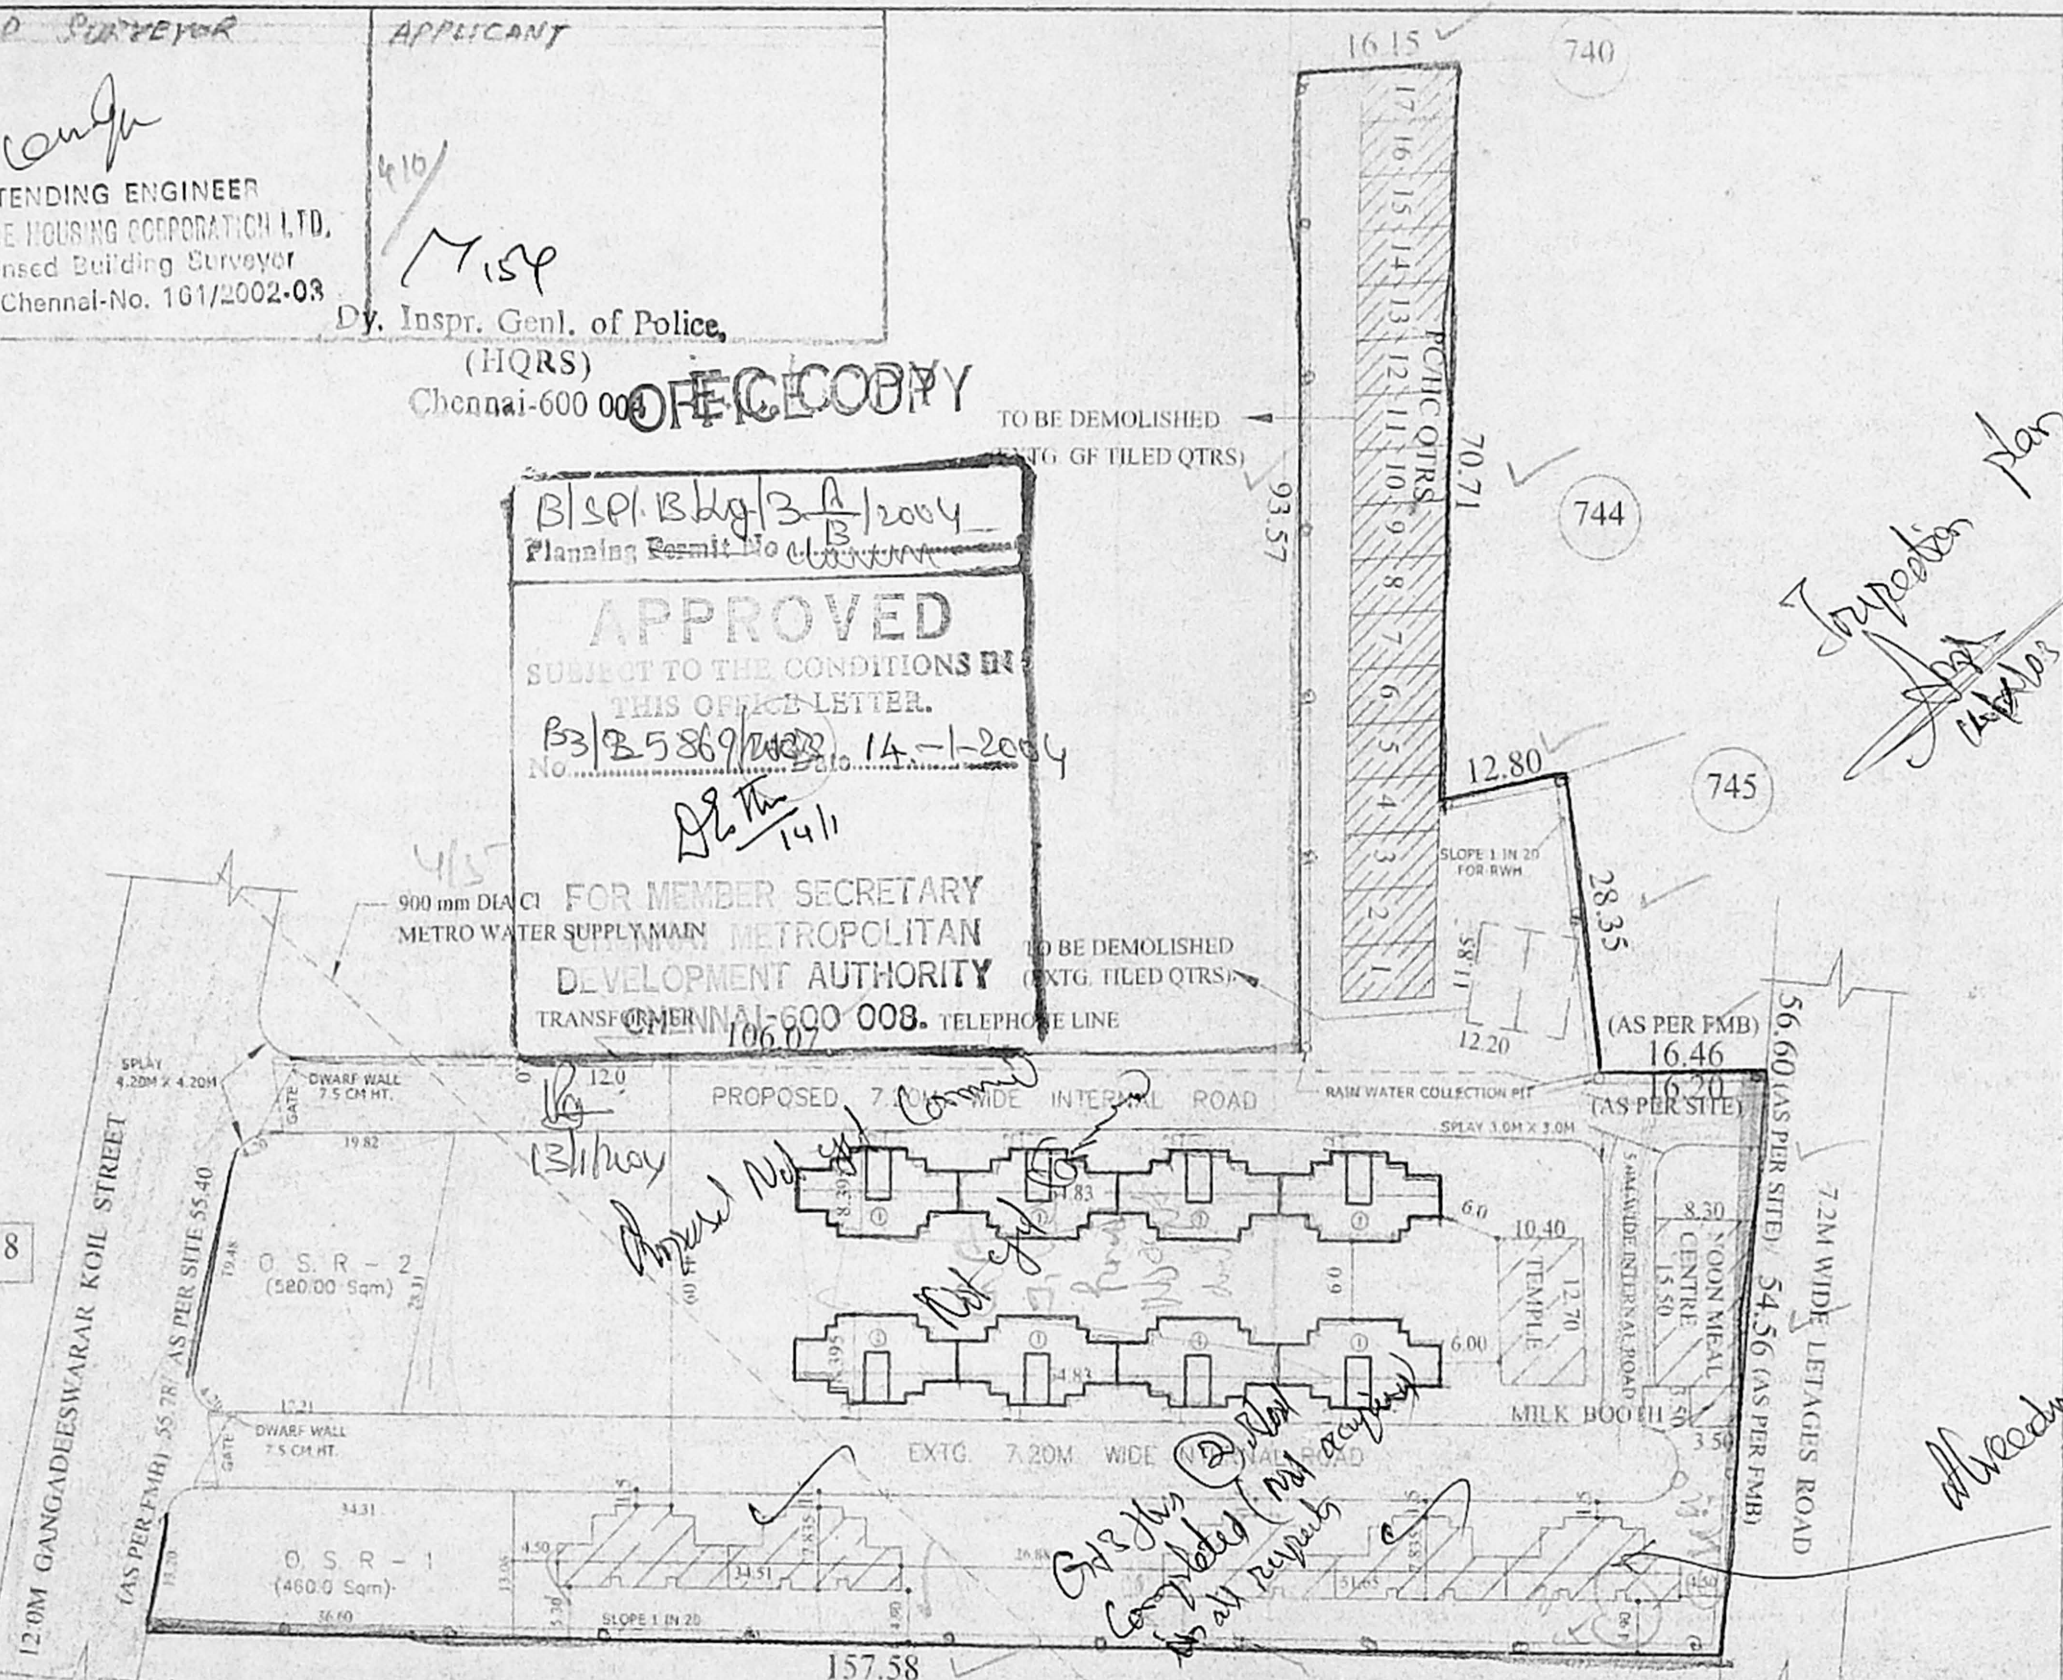

SITE PLAN

CMDA (B) / No. 1
 C. No. B3/24869/2003
 Asst. Scrutiny P.A. 8/12/2003
DEFUNCT BORE WELL
 A.P. D.P.

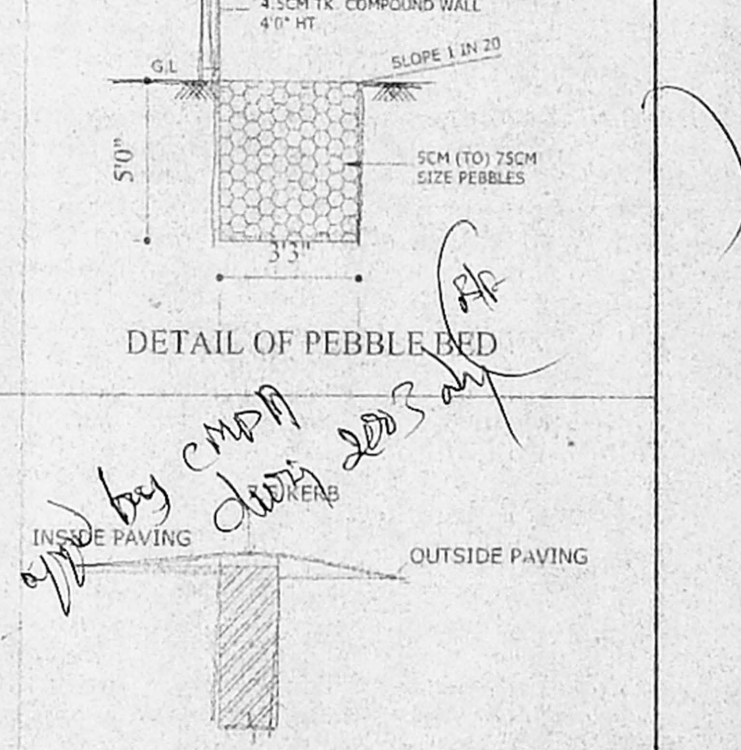

DWARF WALL / KERB WALL SECTION

| BLOCK No. | QTRS. TYPE | No. OF BLOCKS | No. OF QTRS | No. OF FLOORS | DRG. No. | AREA Sqm |
|--------------|------------|---------------|-------------|---------------|----------|----------------|
| 1 | PGHC | 8 | 64 | G-3 | DD.34.03 | 3264.00 |
| TOTAL | | 8 | 64 | | | 3264.00 |

| | |
|---------------------|--------------|
| SITE AREA | 10399.44 Sqm |
| PRO. BUILT UP AREA | 3264.00 Sqm |
| EXTG. BUILT UP AREA | 3489.00 Sqm |
| TOTAL | 6753.00 Sqm |
| PLOT COVERAGE | 7.85 % |
| F.S.I. | 0.65 |

PURASAIWALKKAM PHASE : XI
 PROPOSED POLICE QUARTERS
 SURVEY No. : 742/1
 VILLAGE : PURASAIWALKKAM
 TOWN/TALUK : PURASAIWALKKAM - PERAMBUR
 DISTRICT : CHENNAI

N 1 : 800
 Scale
 10/01/03
 Drg. No.


Inspection Plan

Done by CMDA Dept. 2003


GRS this completed as per all requests

OFFICE COPY


B/Spl. Bldg/3-B/2004
 Planning Permit No. 16380
APPROVED
 SUBJECT TO THE CONDITIONS IN
 CASE LETTER
 No. 3/25869/2003 Dtd. 14-1-2004
 AUTHORITY
 CHENNAI-600 008.

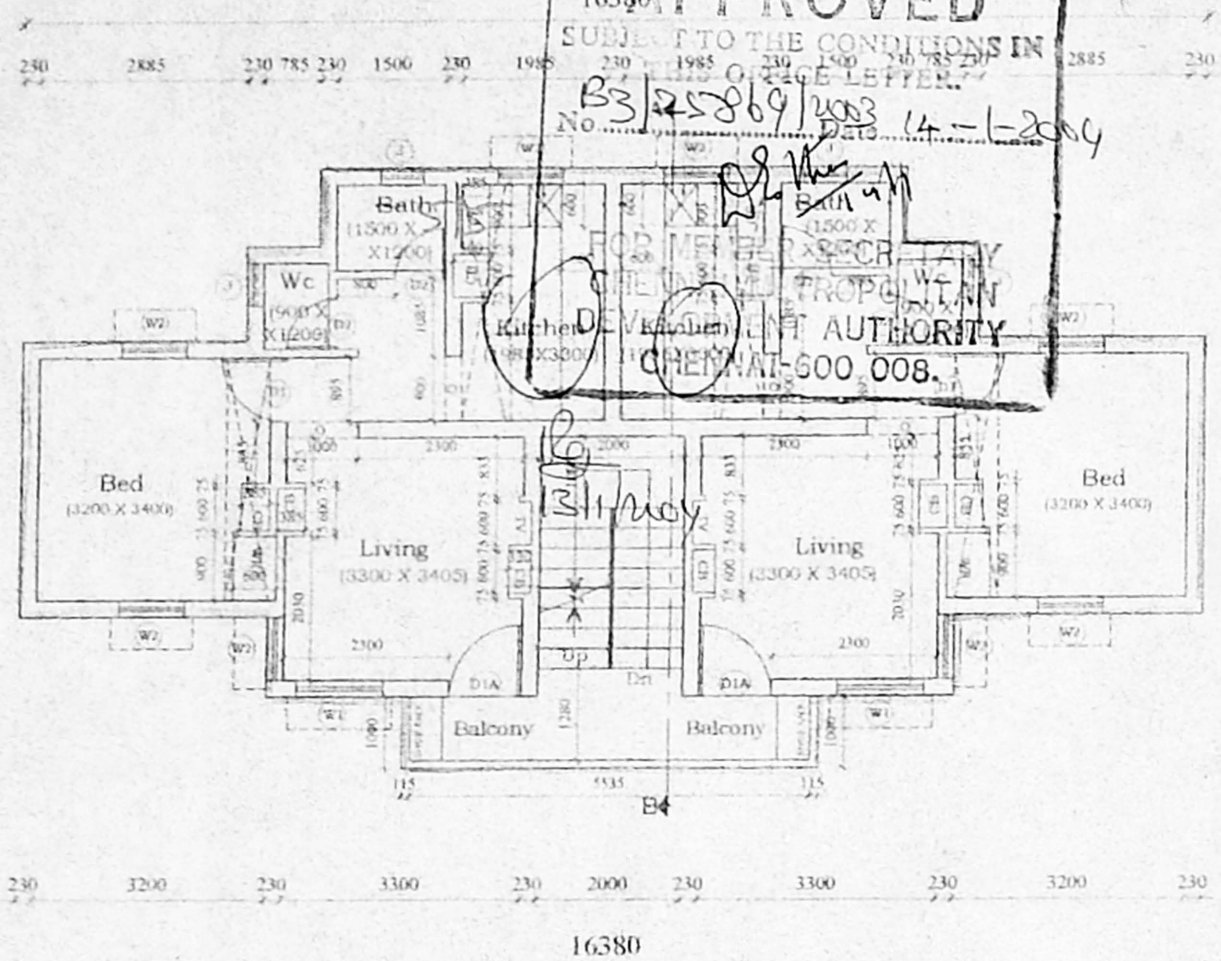


TYPICAL FIRST & SECOND, THIRD FLOOR PLAN

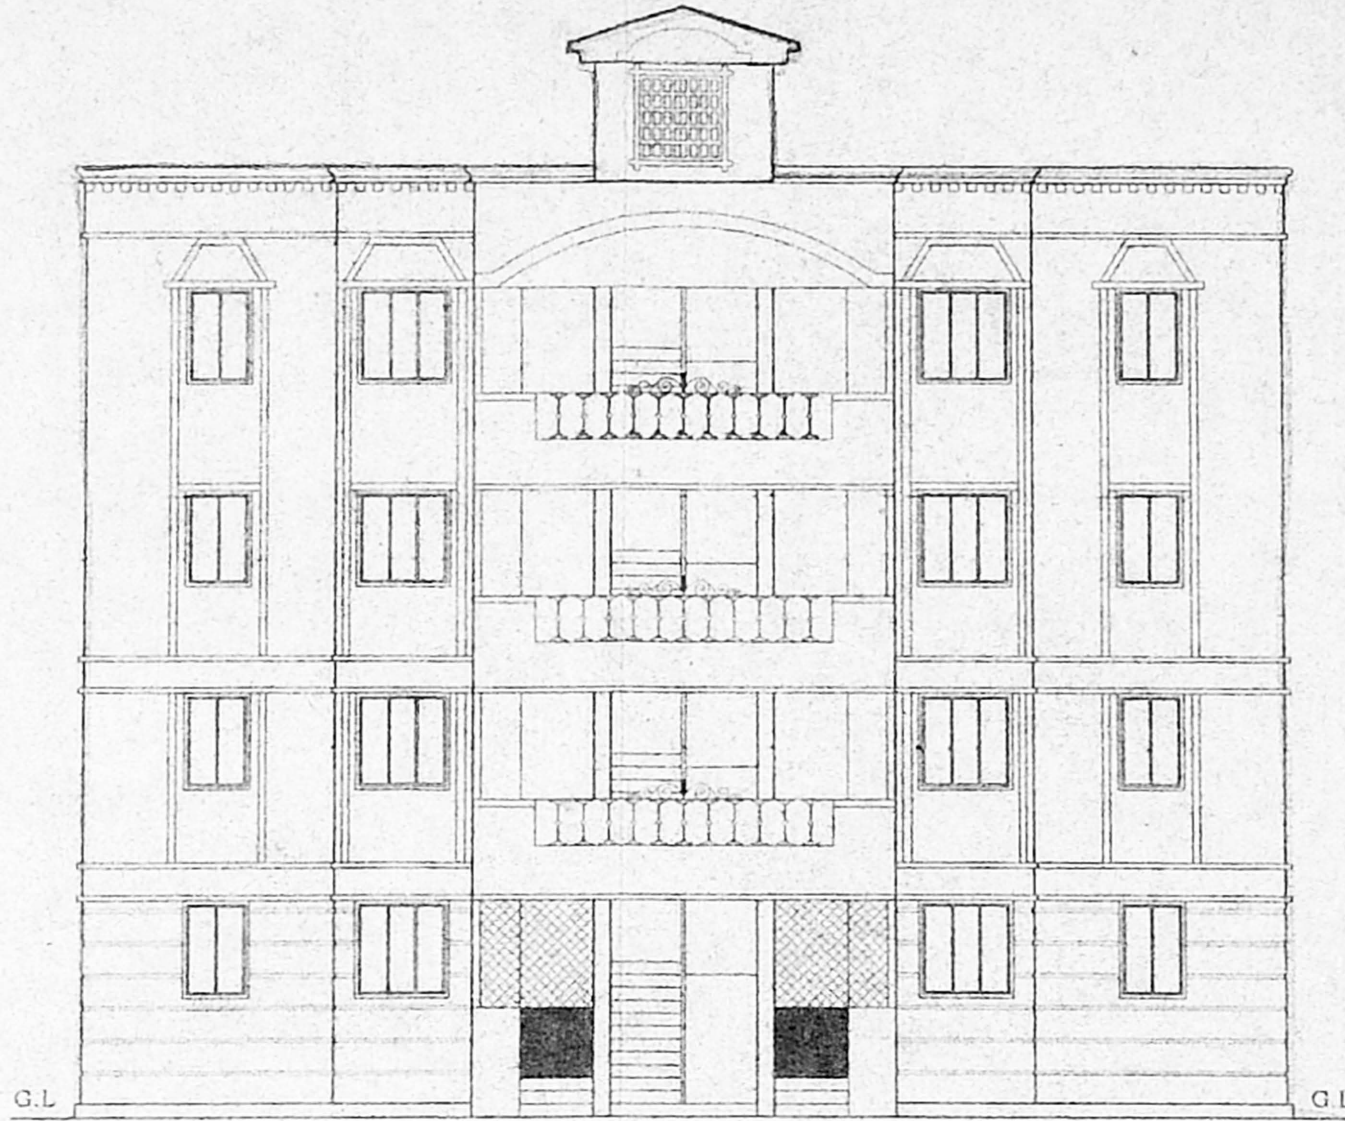

FRONT ELEVATION

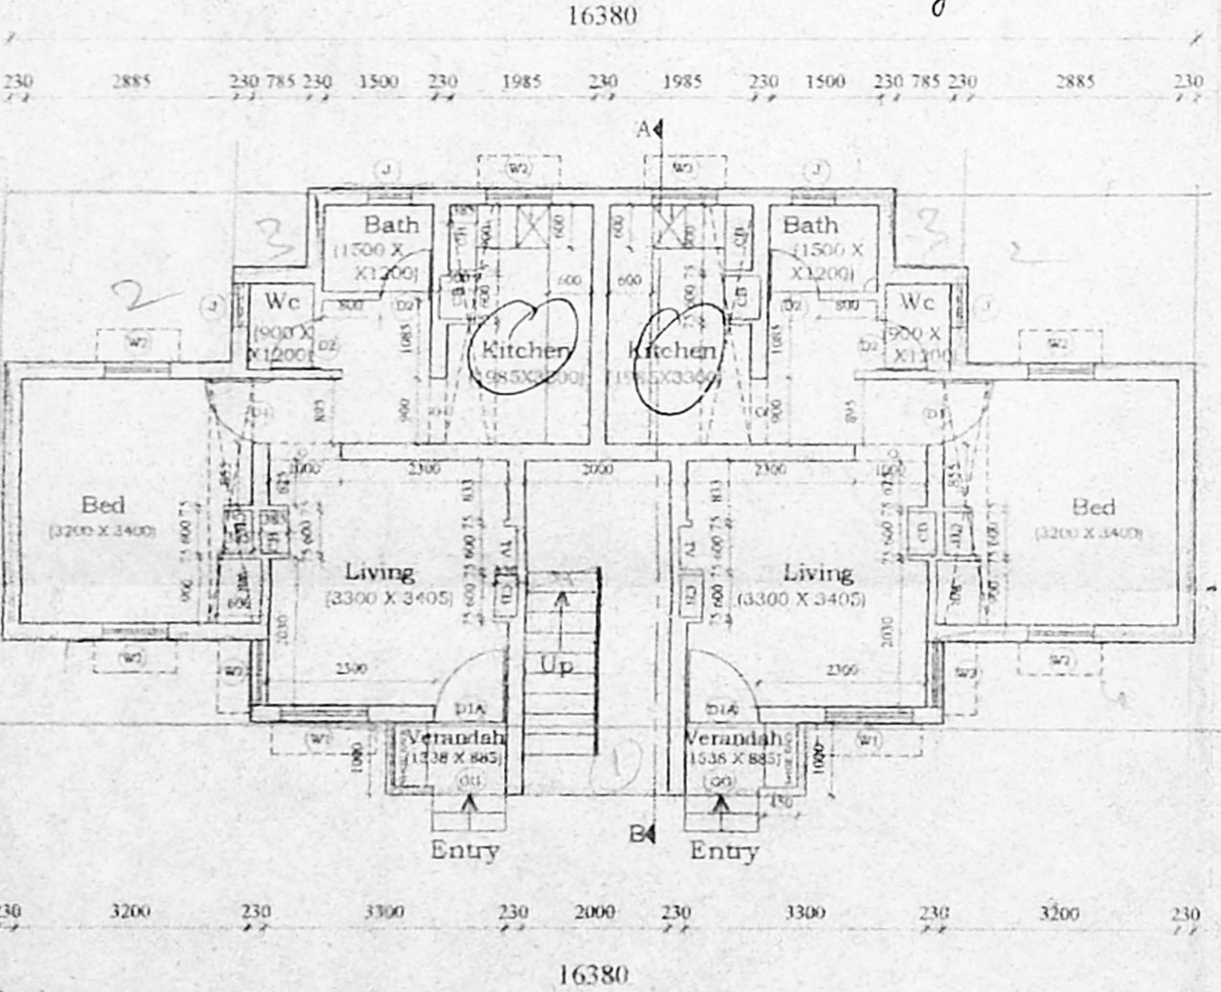


GROUND FLOOR PLAN

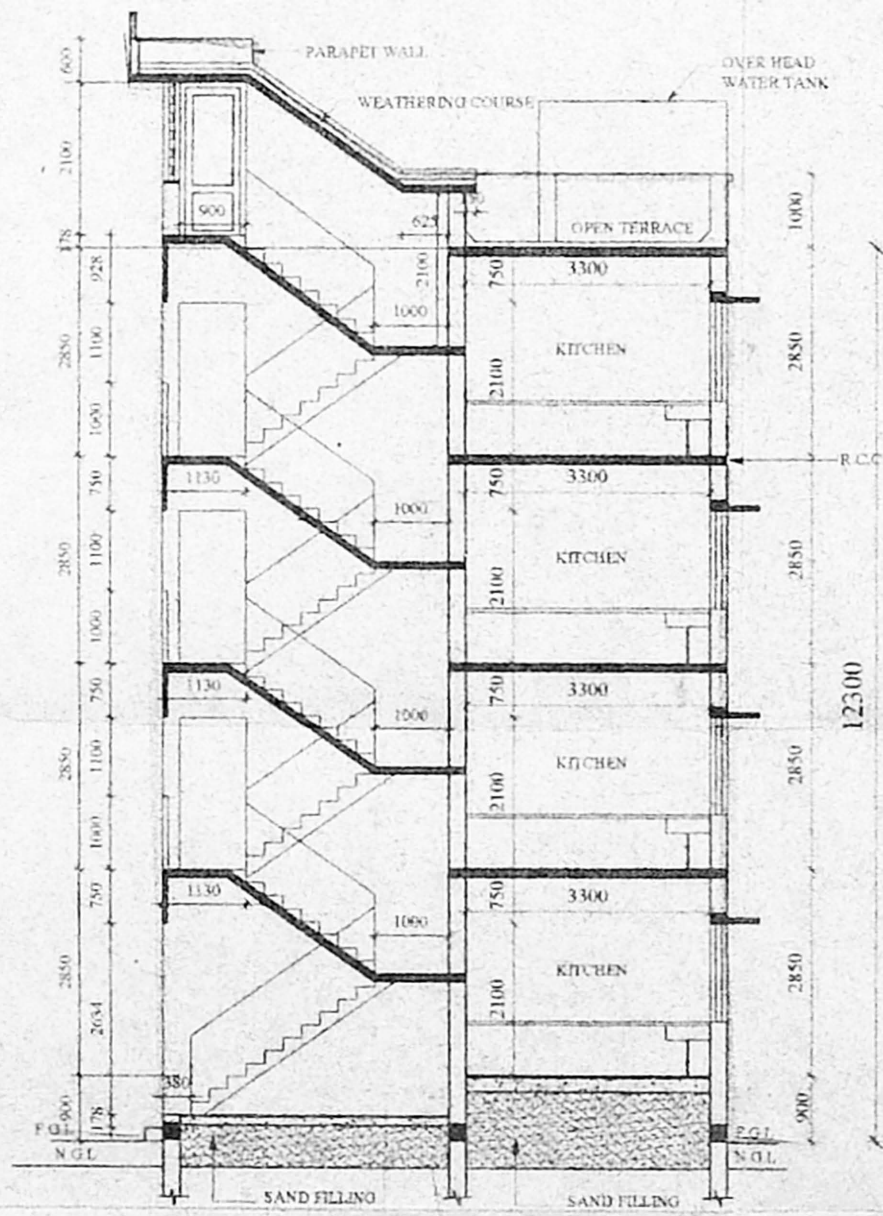

SECTION A-B

LICENSED SURVEYOR
 SUPERINTENDING ENGINEER
 TAMILNADU POLICE HOUSING CORPORATION LTD.
 Class-I Licensed Building Surveyor
 Corporation of Chennai-No. 161/2002-03

APPLICANT
 Dy. Insp. [Signature]
 (I.I.R.S.)
 Chennai-600 004

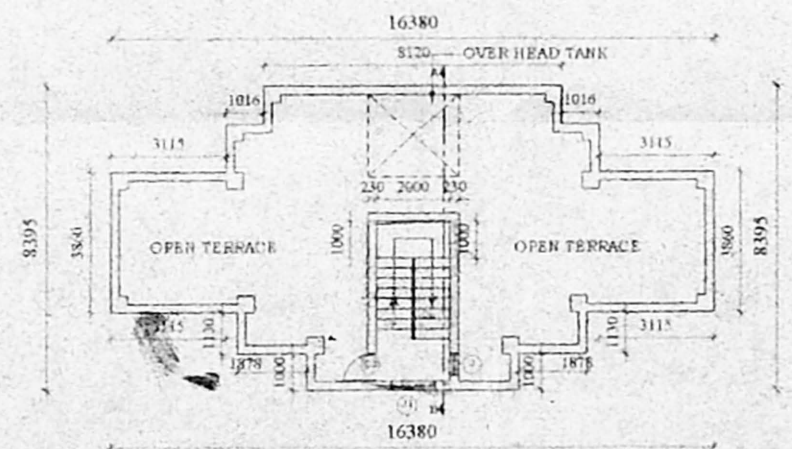

TERRACE FLOOR PLAN

SCALE 1:200

JOINERY DETAIL

| | | | |
|-----|--------|-------------|---|
| D1A | DOOR | 900 X 2100 | R.C.C. FRAME WITH I.W. PANELLED SHUTTERS |
| D1 | DOOR | 900 X 2100 | R.C.C. FRAME WITH MARINE PLY. |
| D2 | DOOR | 700 X 2100 | P.V.C. DOOR |
| D3 | DOOR | 900 X 2100 | M.S. GRILL DOOR |
| W1 | WINDOW | 1290 X 1350 | M.S./ALUMINIUM WINDOW WITH M.S. GRILLS AND PVC DESIGNED SHEET |
| W2 | WINDOW | 900 X 1350 | -DO- |
| J | JALI | 600 X 600 | R.C.C. LOUVERED JALI |
| J1 | JALI | 1200 X 1200 | R.C.C. LOUVERED JALI |
| GG | GATE | 900 X 2100 | M.S. GRILL GATE |

SPECIFICATION
 CMDA (B)/4/No. 1
 C.No. B2/24869/2003
 FOUNDATION: R.R. MASONRY/B.W. IN CM 1:5
 SUPERSTRUCTURE: BRICK WORK IN CM 1:5

ROOF: R.C.C. SLAB WITH SUITABLE REINFORCEMENT AND PROTECTED WITH WEATHERING COURSE
 JOINERY: R.C.C./STEEL/PVC
 FLOORING: MOSAIC FLOORING WITH CERAMIC TILE SPLITTING FOR HALL, BED, KITCHEN & BATH
 CERAMIC FLOORING FOR W.C. WITH GLAZED TILES TO THE HEIGHT OF 450 MM

KITCHEN SLAB & SINK: IN CUDAPPAH SLAB.
 CUPBOARD SLAB: IN R.C.C.
 PAINTING: CEMENT PAINT/LIME WASH FOR CEILING/ENAMEL PAINT
 O.H.T: P.V.C.

AREA STATEMENT

| | |
|---|--------|
| GROUND FLOOR AREA | 102.00 |
| FIRST FLOOR AREA | 102.00 |
| SECOND FLOOR AREA | 102.00 |
| THIRD FLOOR AREA | 102.00 |
| TOTAL AREA | 408.00 |
| AREA PER UNIT 51.0 SQ.M (INCLUDING THE STAIRCASE) | |

- NOTE
- INDICATES THE LOFT POSITION AT LINTEL LEVEL.
 - STAIRCASE - TREAD-250 MM, RISER-178 MM.
 - TERRACE FLOOR TREAD-250 MM, RISER-189 MM.
 - PLINTH HEIGHT 900 MM FROM N.G.L. (DEPENDS ON SITE CONDITION)
 - SILL LEVEL 750 MM FROM FL.
 - LINTEL HEIGHT 2100 MM FROM FLOOR LEVEL.
 - ROOF HEIGHT 2850 MM (INCLUDE SLAB THK.)
 - HEIGHT OF PARAPET WALL IN BALCONY, TERRACE ETC IS 1000 MM.
 - SUNKEN SLAB FOR W.C 450 MM FOR BATH 100 MM & BALCONY 50 MM.
 - ALUMINIUM WINDOWS FOR COASTAL AREA
 - CUDAPPAH SLAB FOR SUNSHADE IN COASTAL AREA
 - WIDTH OF SUNSHADE IS 450 MM.
 - WIDTH OF KITCHEN SLAB 600 MM, LOFT 450MM.
 - WIDTH OF WARD ROBE / LOFT 600 MM.
 - G.FLOOR ENT-VER. TO BE CLOSED WITH M.S.GRILL.
 - KITCHEN SLAB TOP FINISHING SHOULD BE 800MM FLOOR FINISHED LEVEL.

PROPOSED PC/HC QTRS.(8 IN 1 G+3)
 S.NO. 742/1
 VILLAGE PURASAIWALKKAM
 TOWN/TALUK PURASAIWALKKAM - PERAMBUR
 DISTRICT CHENNAI