




FRONT ELEVATION

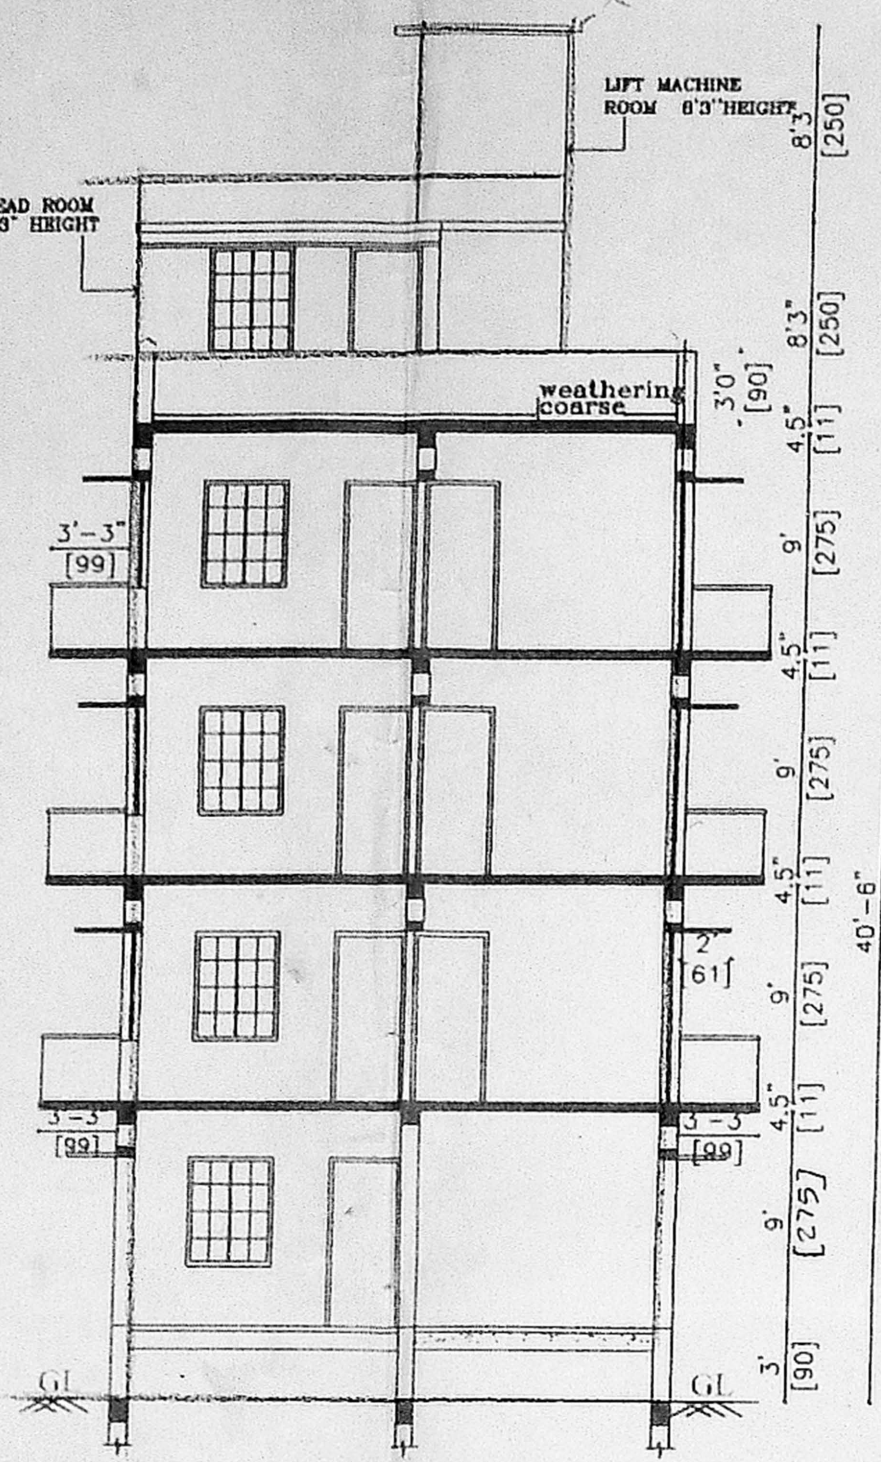


SECTION X-X

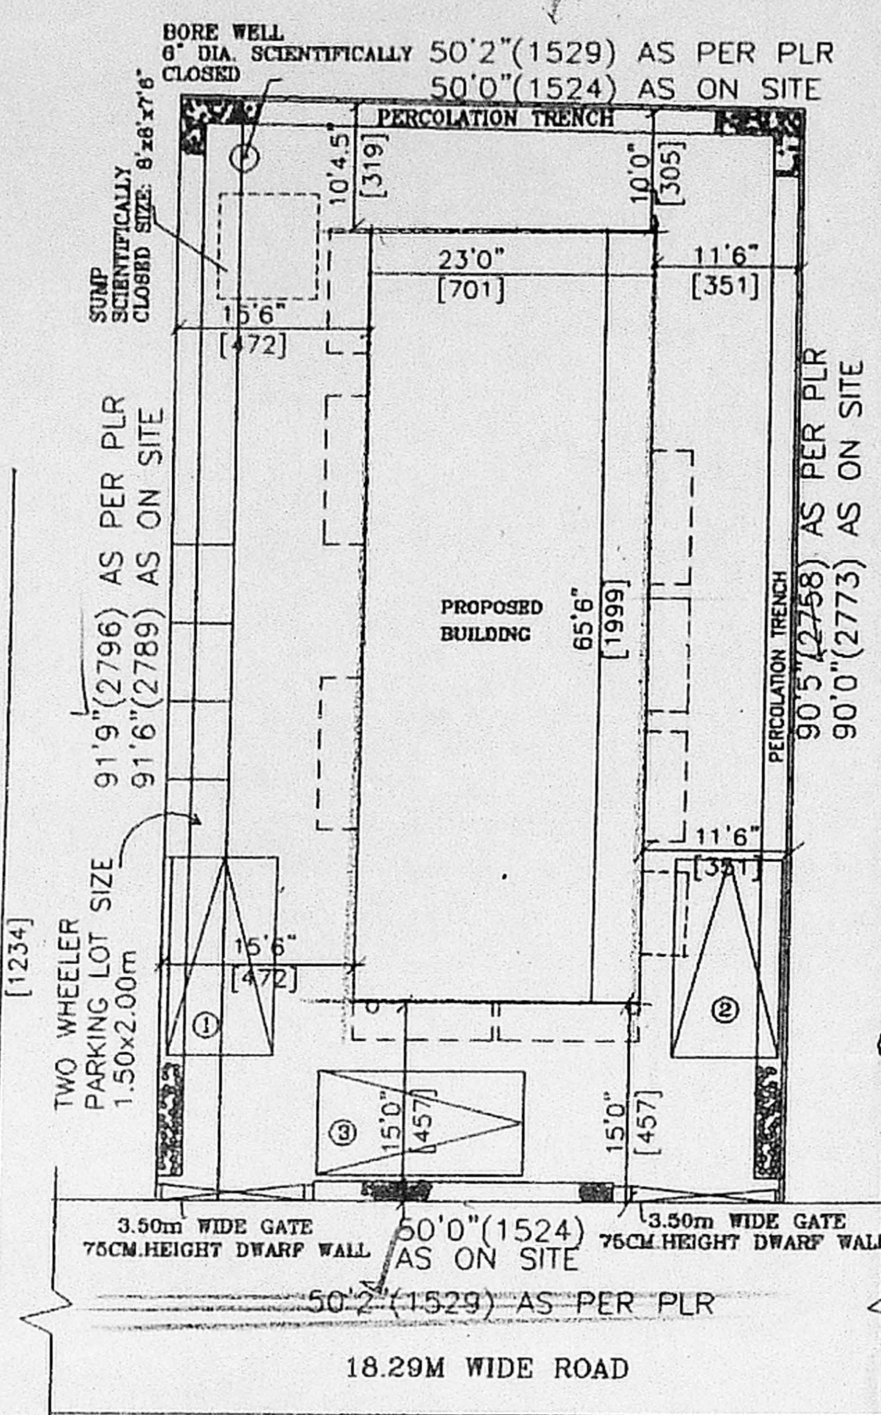


SITE PLAN (SCALE-1:200) N

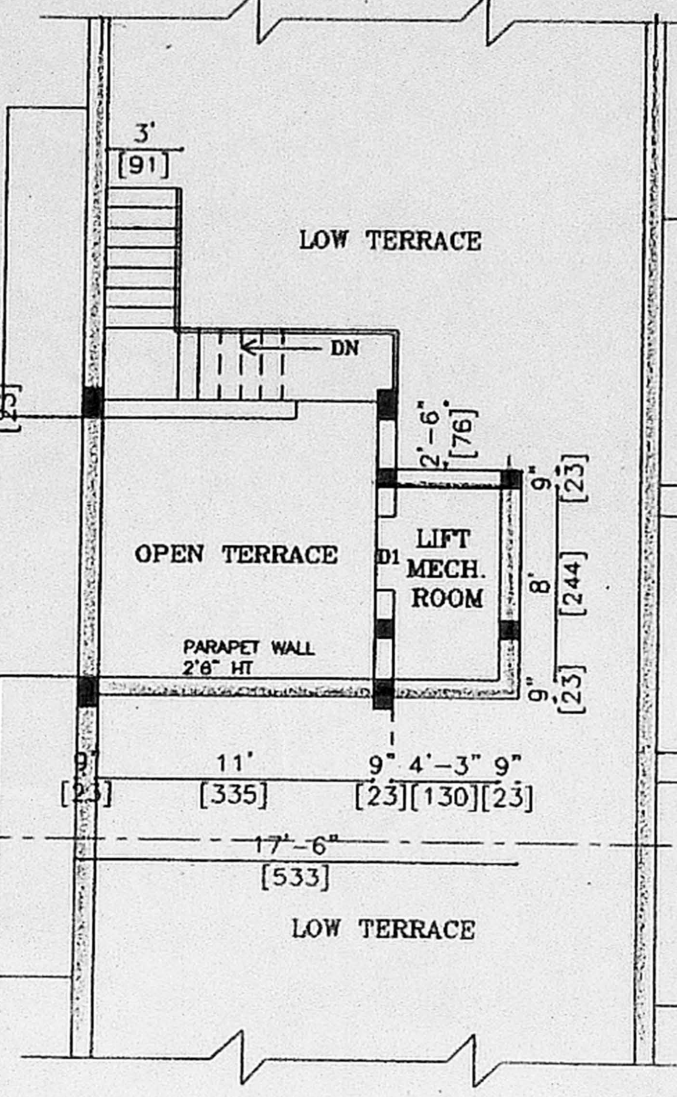


LIFT MACHINE ROOM PLAN

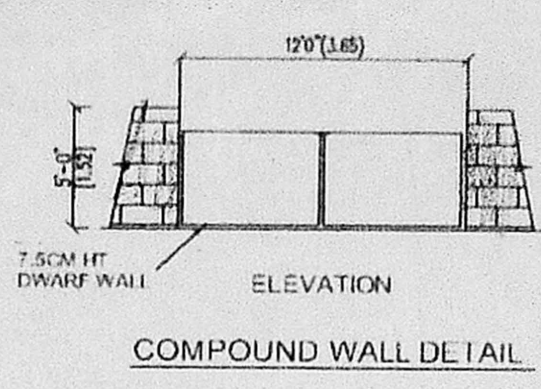


COMPOUND WALL DETAIL

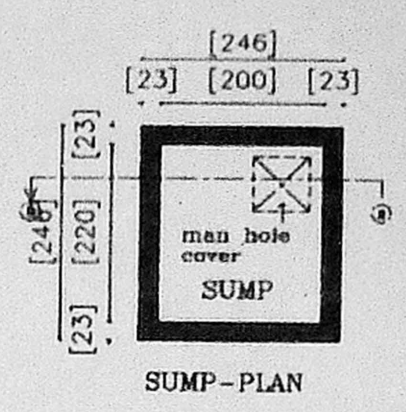


SUMP PLAN

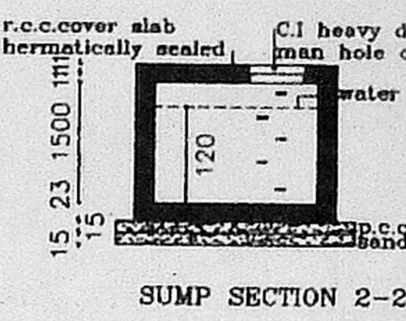


SUMP SECTION 2-2

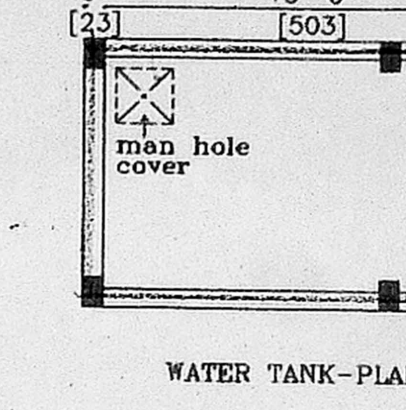


WATER TANK PLAN

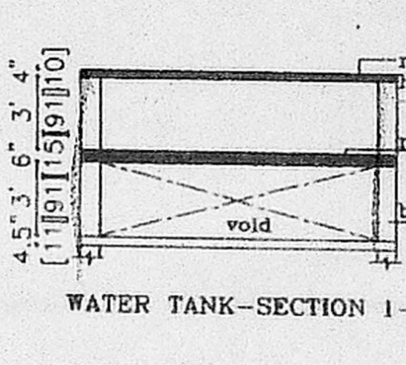

WATER TANK SECTION 1-1

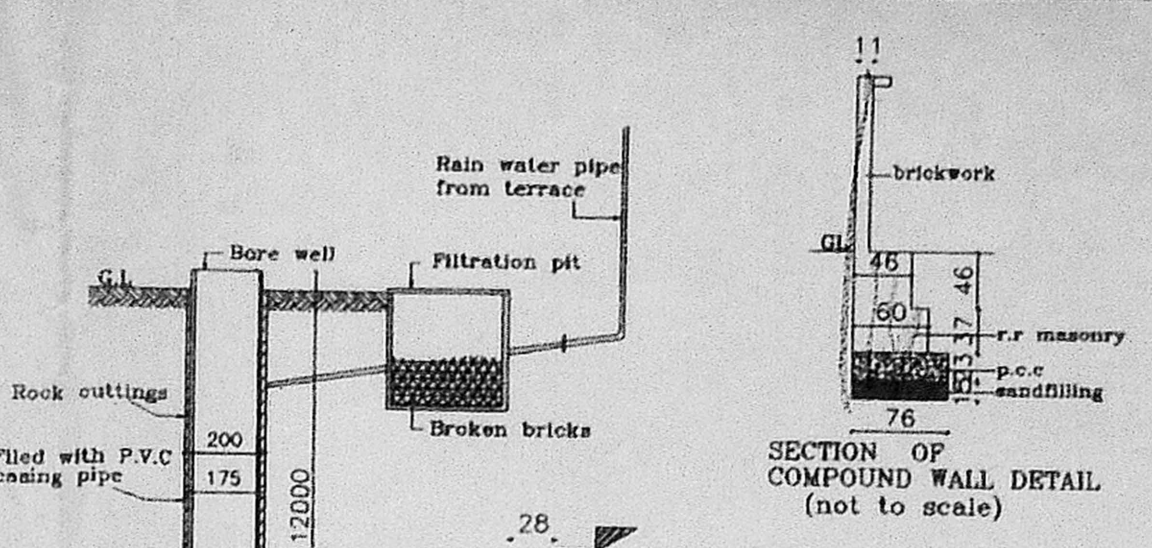


RAIN WATER HARVESTING DETAIL (not to scale)

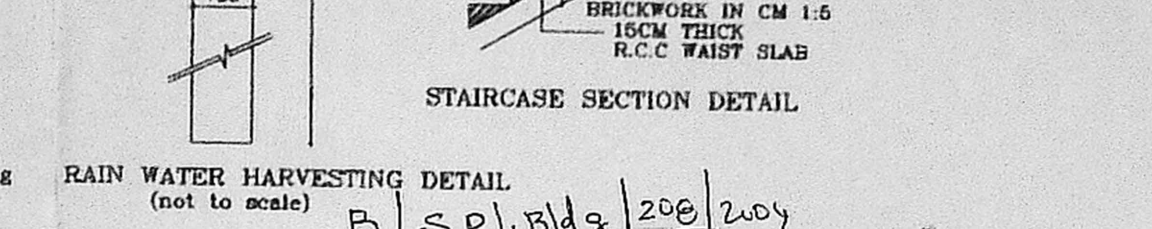


STAIRCASE SECTION DETAIL


Planning Permit No. **APPROVED**  
 SUBJECT TO THE S.M.  
 THIS ORDER IS IN V.P.  
 No. 26019/2004-2005  
 FOR MEMBER SECRETARY  
 CHENNAI METROPOLITAN  
 DEVELOPMENT AUTHORITY  
 CHENNAI-600 008.

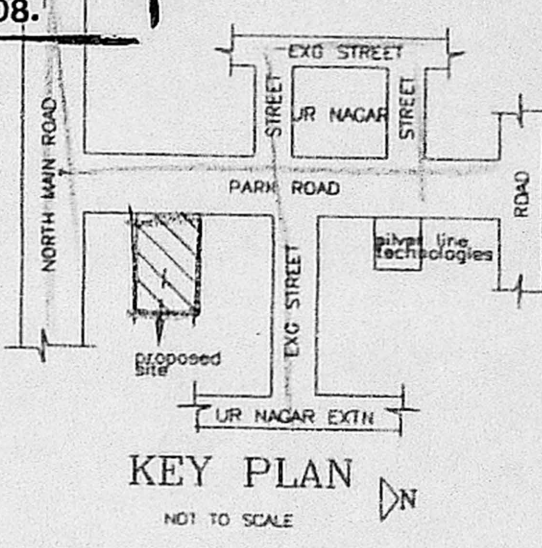


KEY PLAN (NOT TO SCALE)

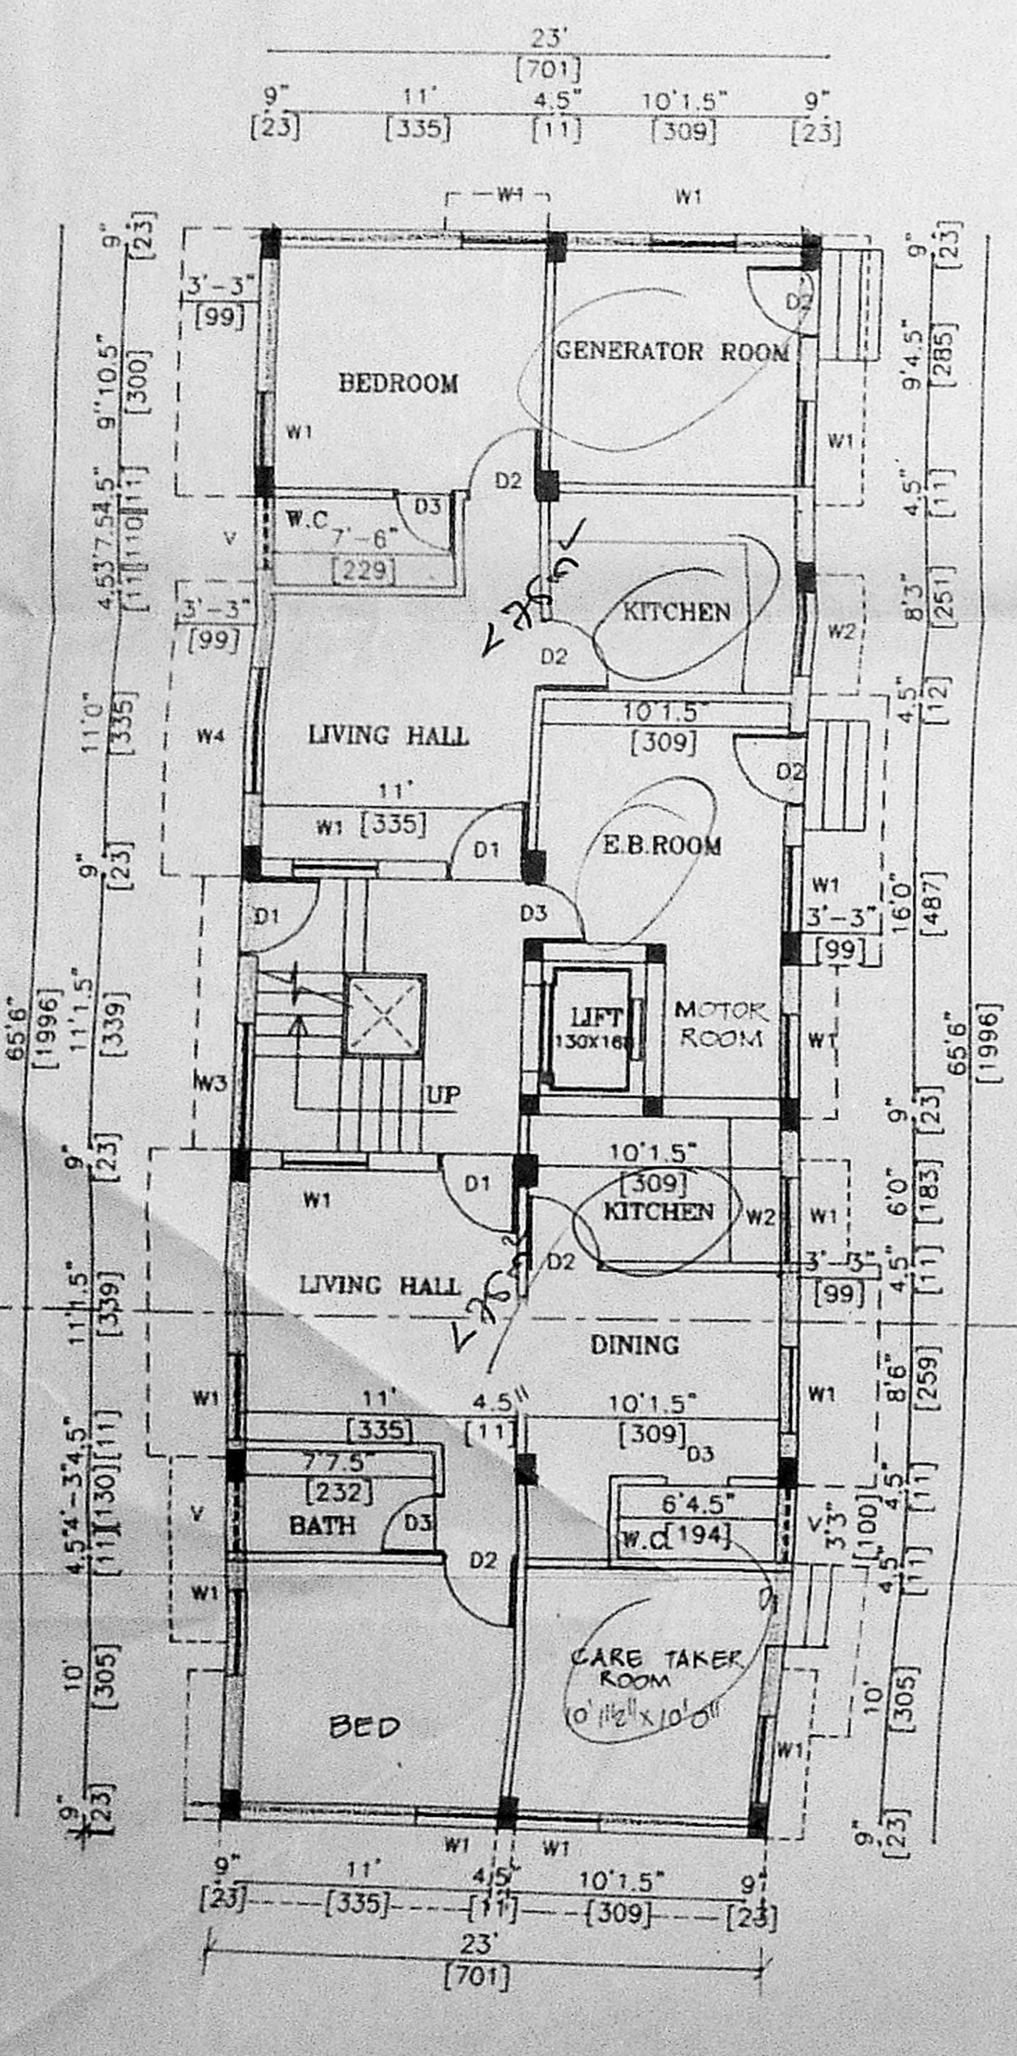


GROUND FLOOR PLAN

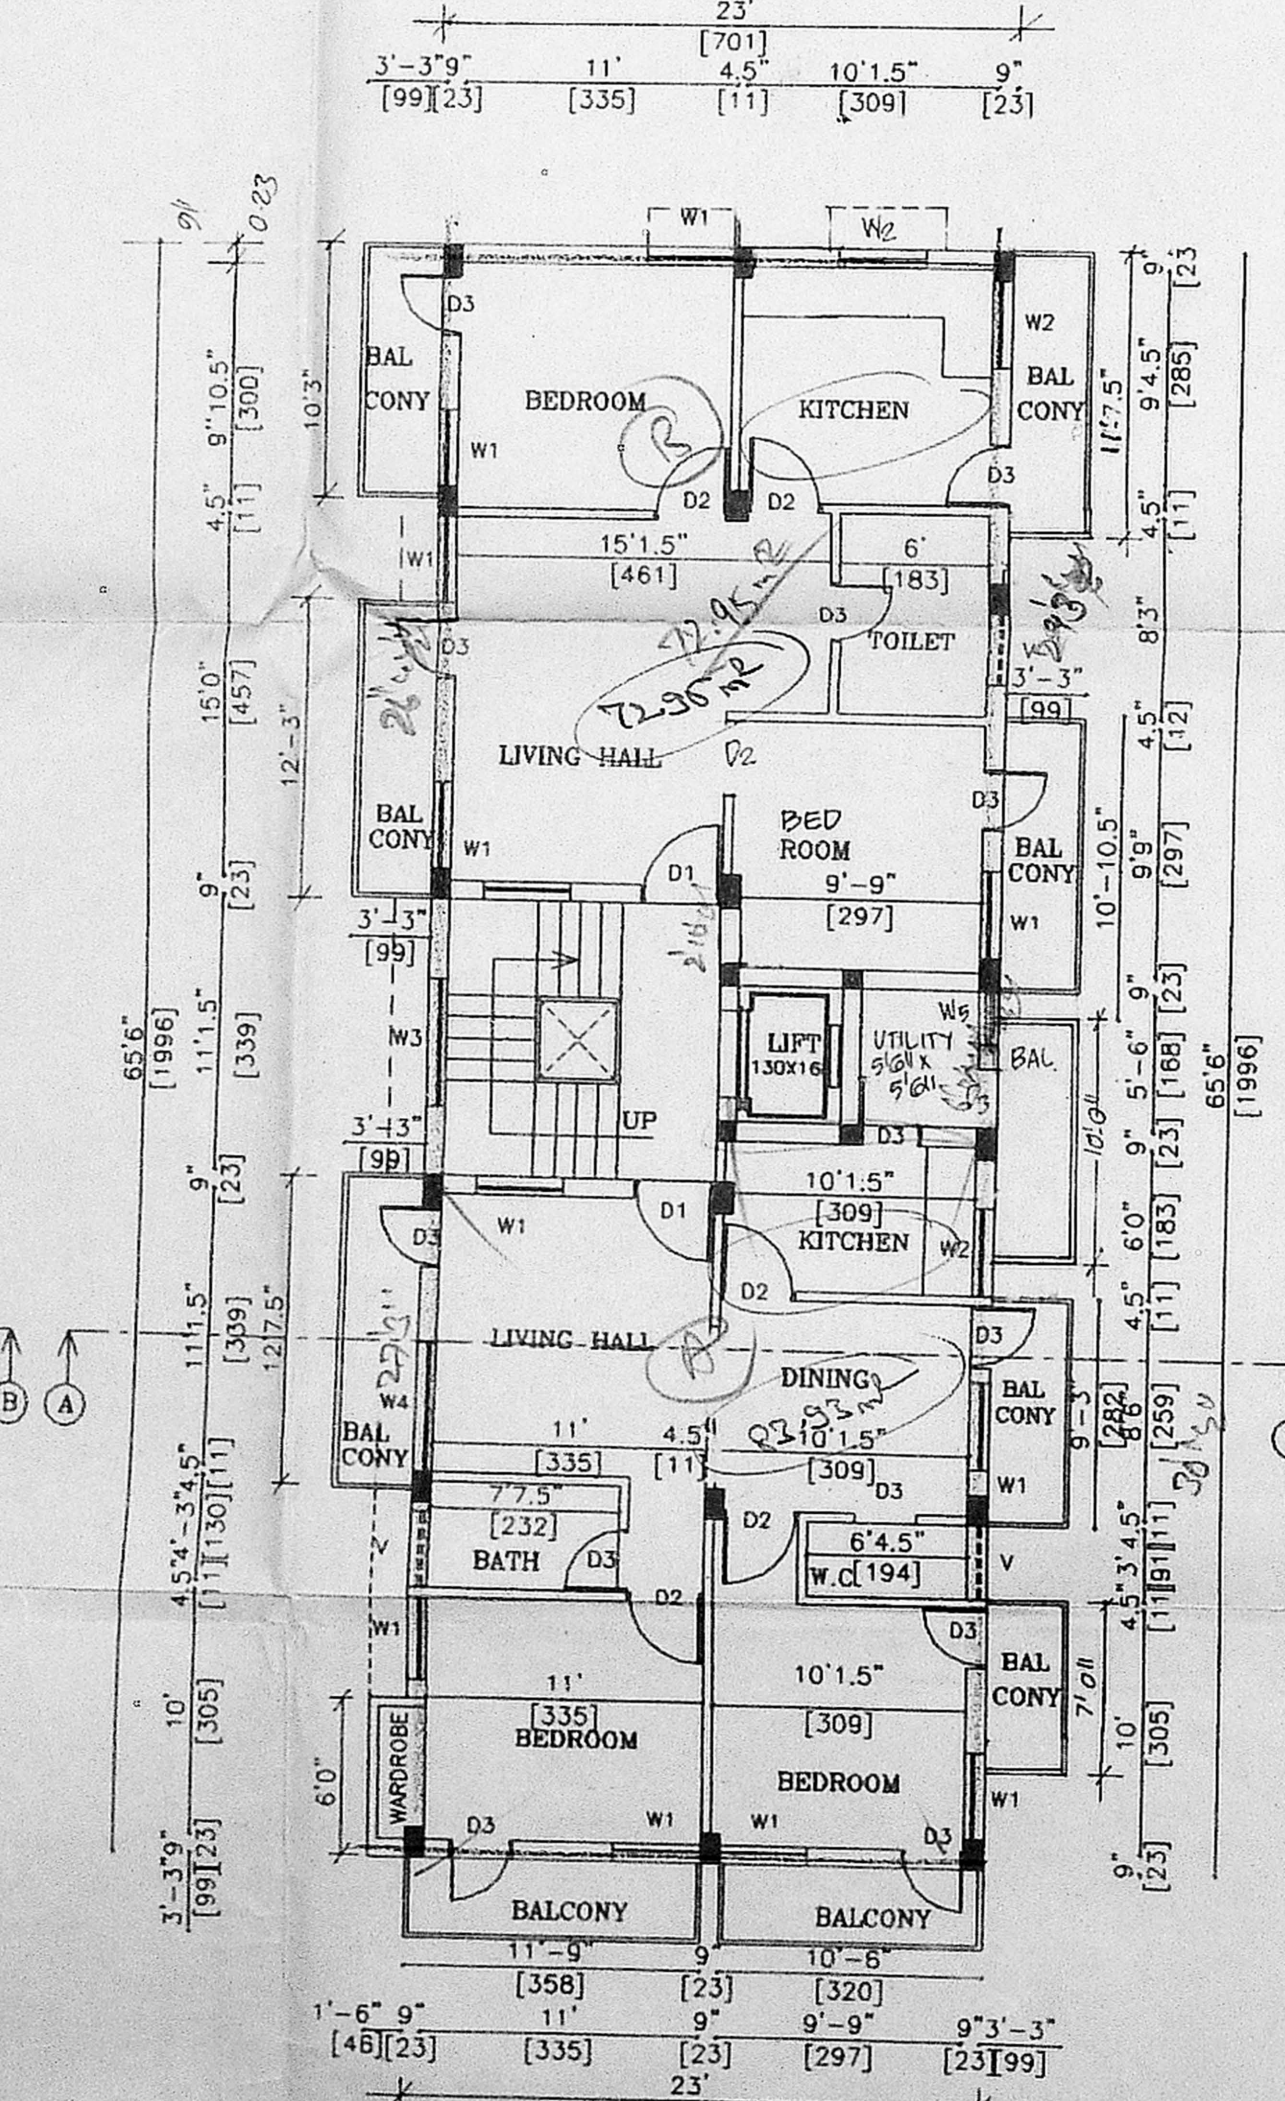

FIRST FLOOR PLAN

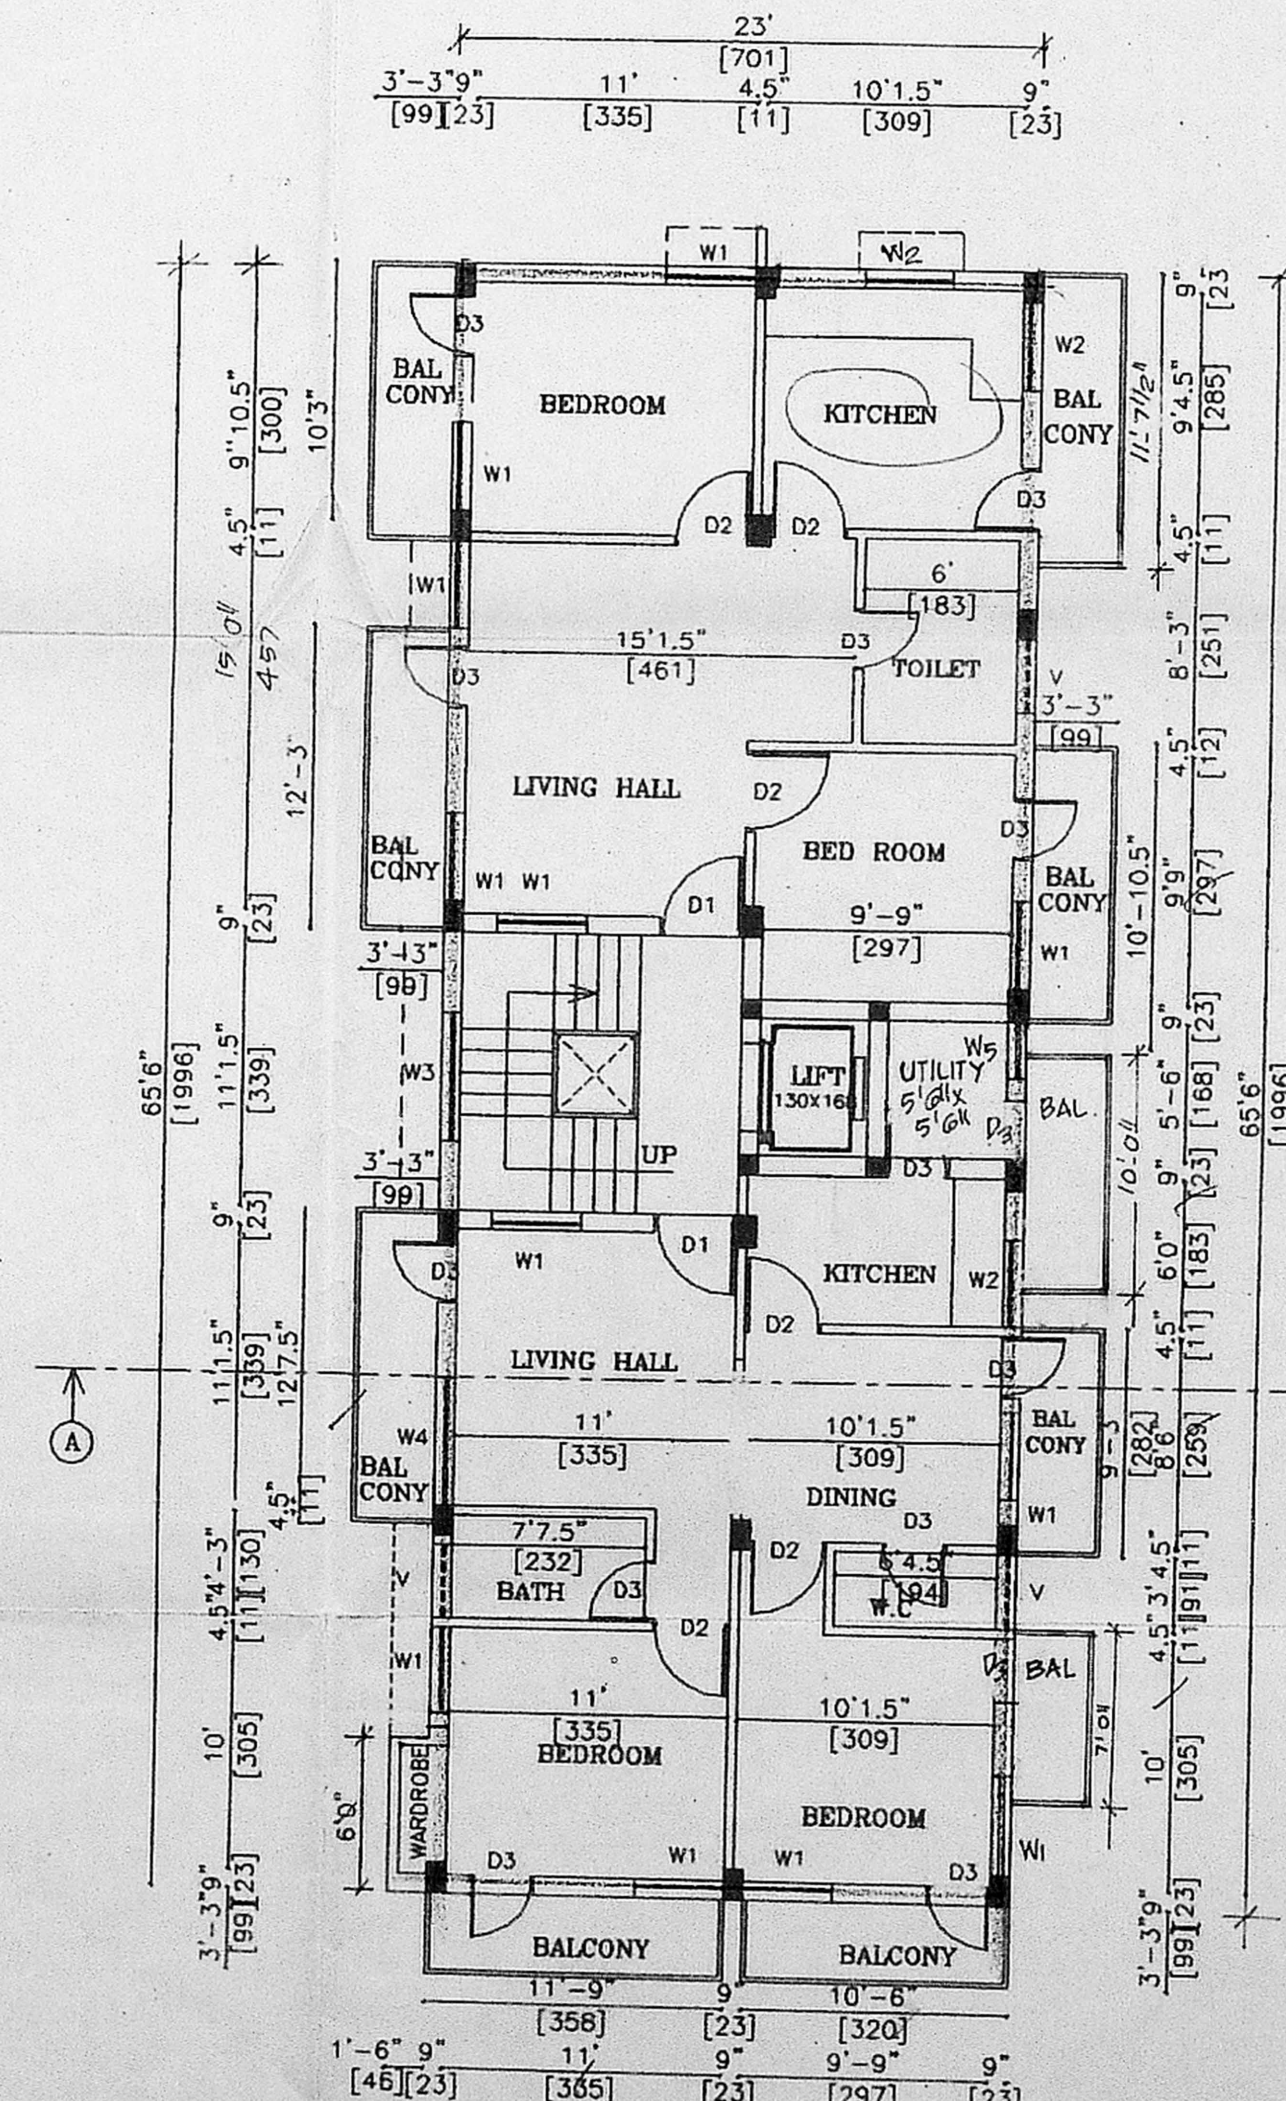

TYPICAL SECOND FLOOR PLAN

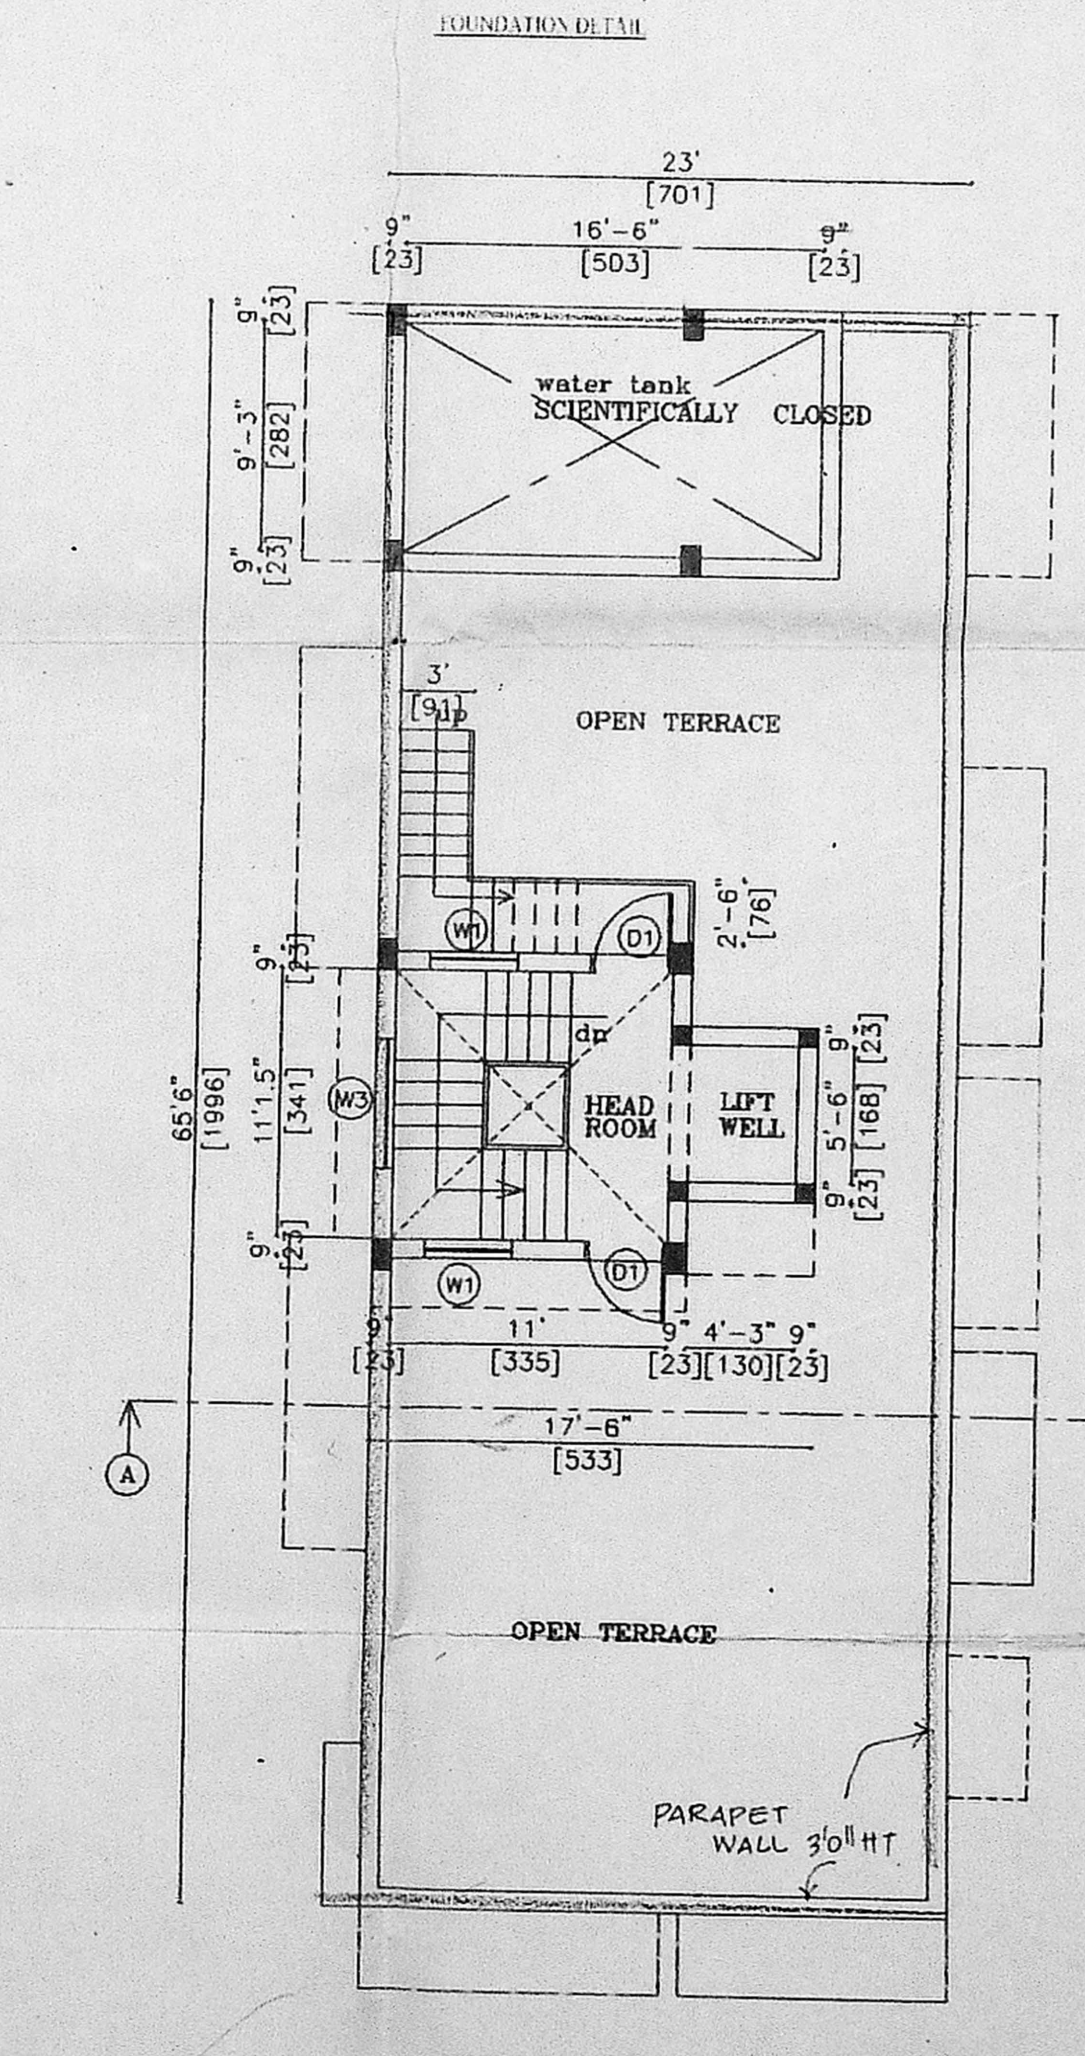

TERRACE FLOOR PLAN

PLAN SHOWING THE PROPOSED RESIDENTIAL BUILDING IN R.S.NO:59/2pt. **5**  
 PLOT NEW NO:35, DOOR NO. W-25  
 AT PADI VILLAGE, ANNA NAGAR WEST EXTN., AMBATTUR TALUK, THIRUVALLUR DISTRICT, AMBATTUR TALUK MUNICIPALITY.

SPECIFICATION  
 1. SAND FILLING IN FOUNDATION.  
 2. P.C.C. 1:4:8 IN FOUNDATION.  
 3. BRICKWORK IN CM 1:5 - 23M THK.  
 4. R.C.C. 1:2:4 - 0.11THK  
 5. PLASTERING IN CM 1:4

SCALE 1:100 OR 1"=8'0"

AREA STATEMENT:

PLOT AREA	4550.0 SQ.FT (OR) 422.89 SQ.M
GROUND FLOOR AREA	1183 SQ.FT (OR) 109.9 SQ.M
FIRST FLOOR AREA	1860.5 SQ.FT (OR) 172.84 SQ.M
SECOND FLOOR AREA	1860.5 SQ.FT (OR) 172.84 SQ.M
THIRD FLOOR AREA	1860.5 SQ.FT (OR) 172.84 SQ.M
TOTAL AREA	6764.5 SQ.FT (OR) 628.42 SQ.M
PLOT COVERAGE	: 40.90%
F.S.I	: 1.49
GROUND FLOOR AREA (NON F.S.I)	: 323 SQ.FT (OR) 30 SQ.M

SCHEDULE OF JOINERY (in 'm')

1	D1	DOOR	1.00 X 2.13
2	D2	DOOR	.91 X 2.13
3	D3	DOOR	.76 X 2.13
4	W1	WINDOW	1.07 X 1.37
5	W2	WINDOW	1.07 X 0.91
6	W3	WINDOW	1.60 X 1.37
7	W4	WINDOW	1.60 X 1.98
8	V	VENTILATOR	0.91 X 0.61

LEGEND:  
 ROAD  
 BOUNDARY LINE  
 PROPOSAL

G. Adarsh  
 A. Appalalamsamy  
 APPLICANT

K. SELVAM, B.E., M.Sc., C.Eng (I) A.I.V.,  
 Consulting Civil Engineer, Chartered Engineer,  
 Approved Valuer & Licensed Surveyor,  
 Class 1 Reg No. 600/2003/2004  
 Door No 11/17, Thiruvalluvar Salai,  
 Mogappair East, Chennai-600 050.  
 Ph: 26562050, Cell: 98412 82050  
 (GREEN CHANNEL FILE NOT APPLICABLE)  
 LICENCED SURVEYOR