




FRONT ELEVATION

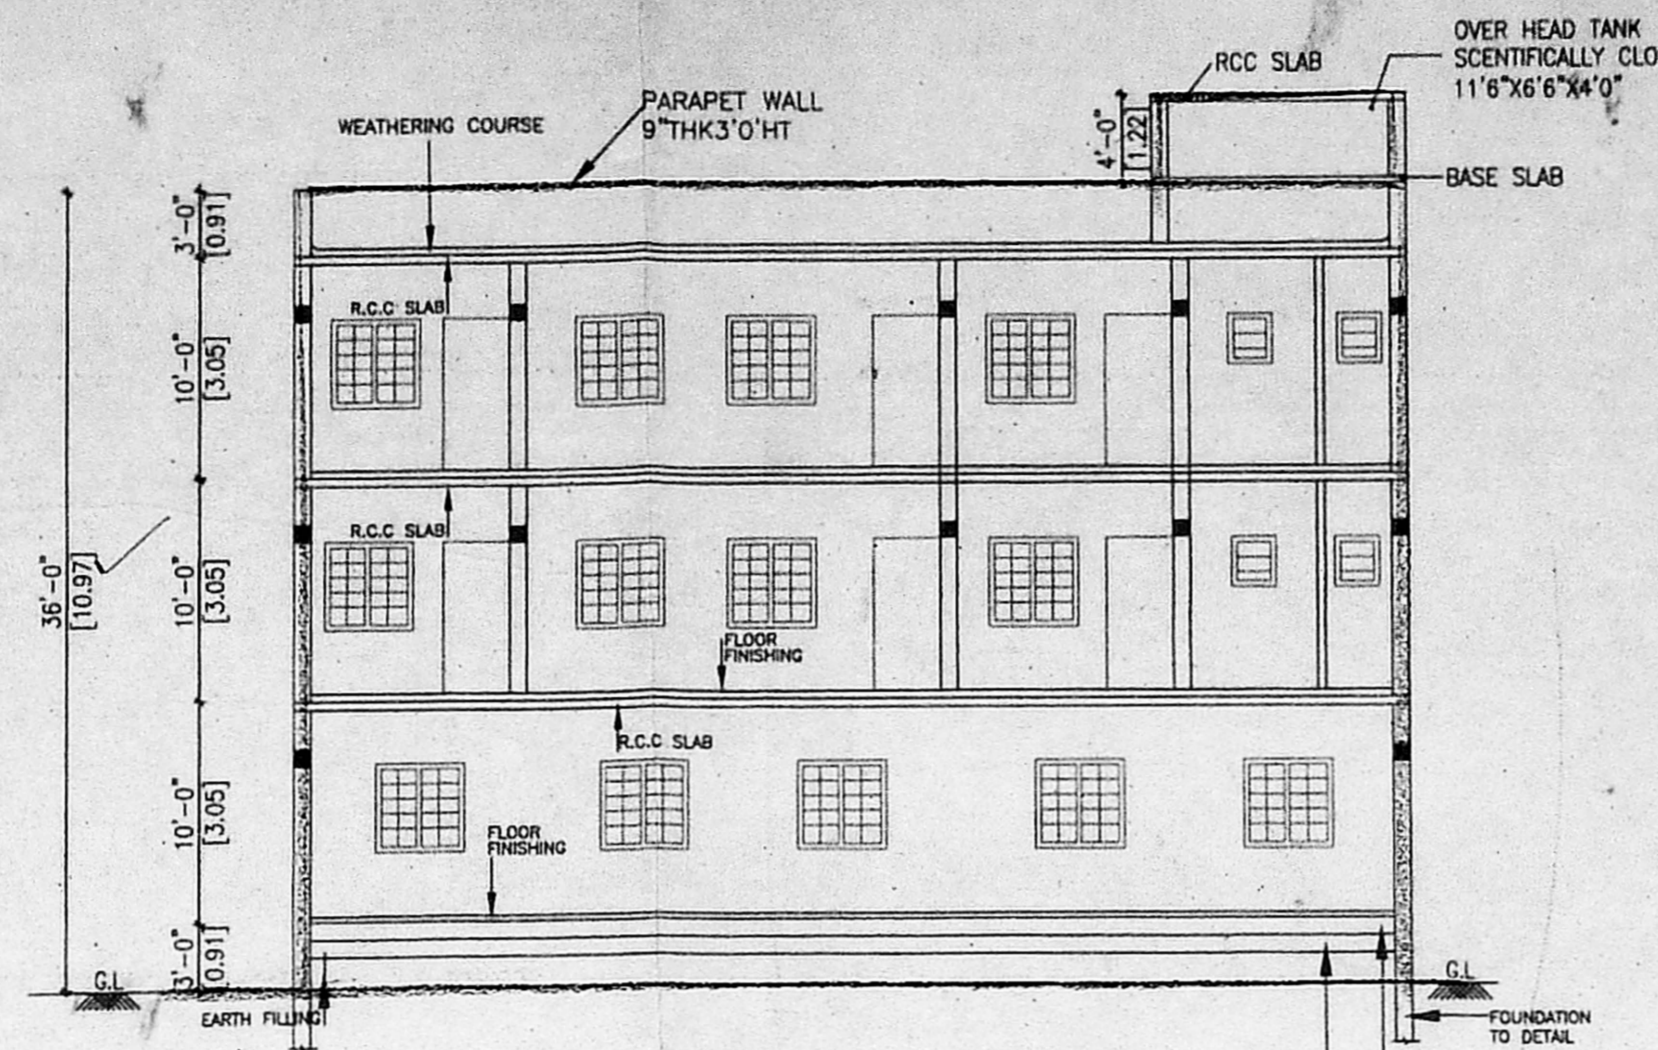


SECTION 'A A'

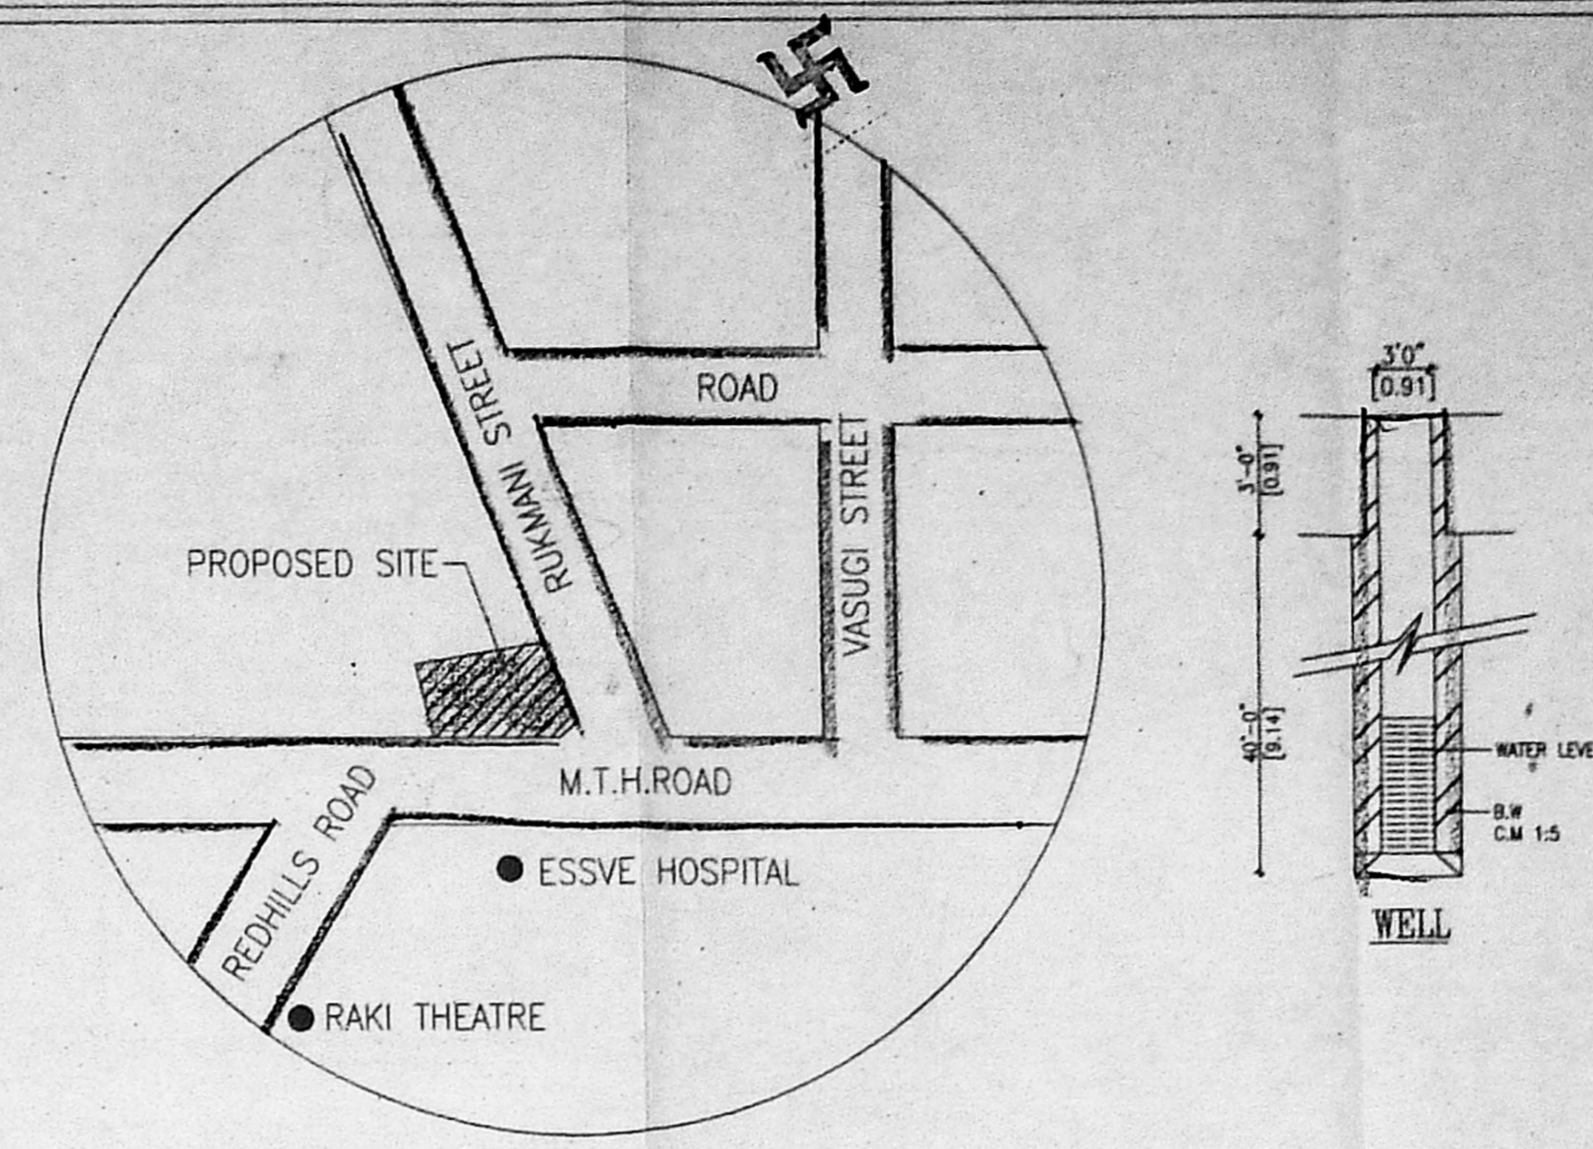

KEY PLAN

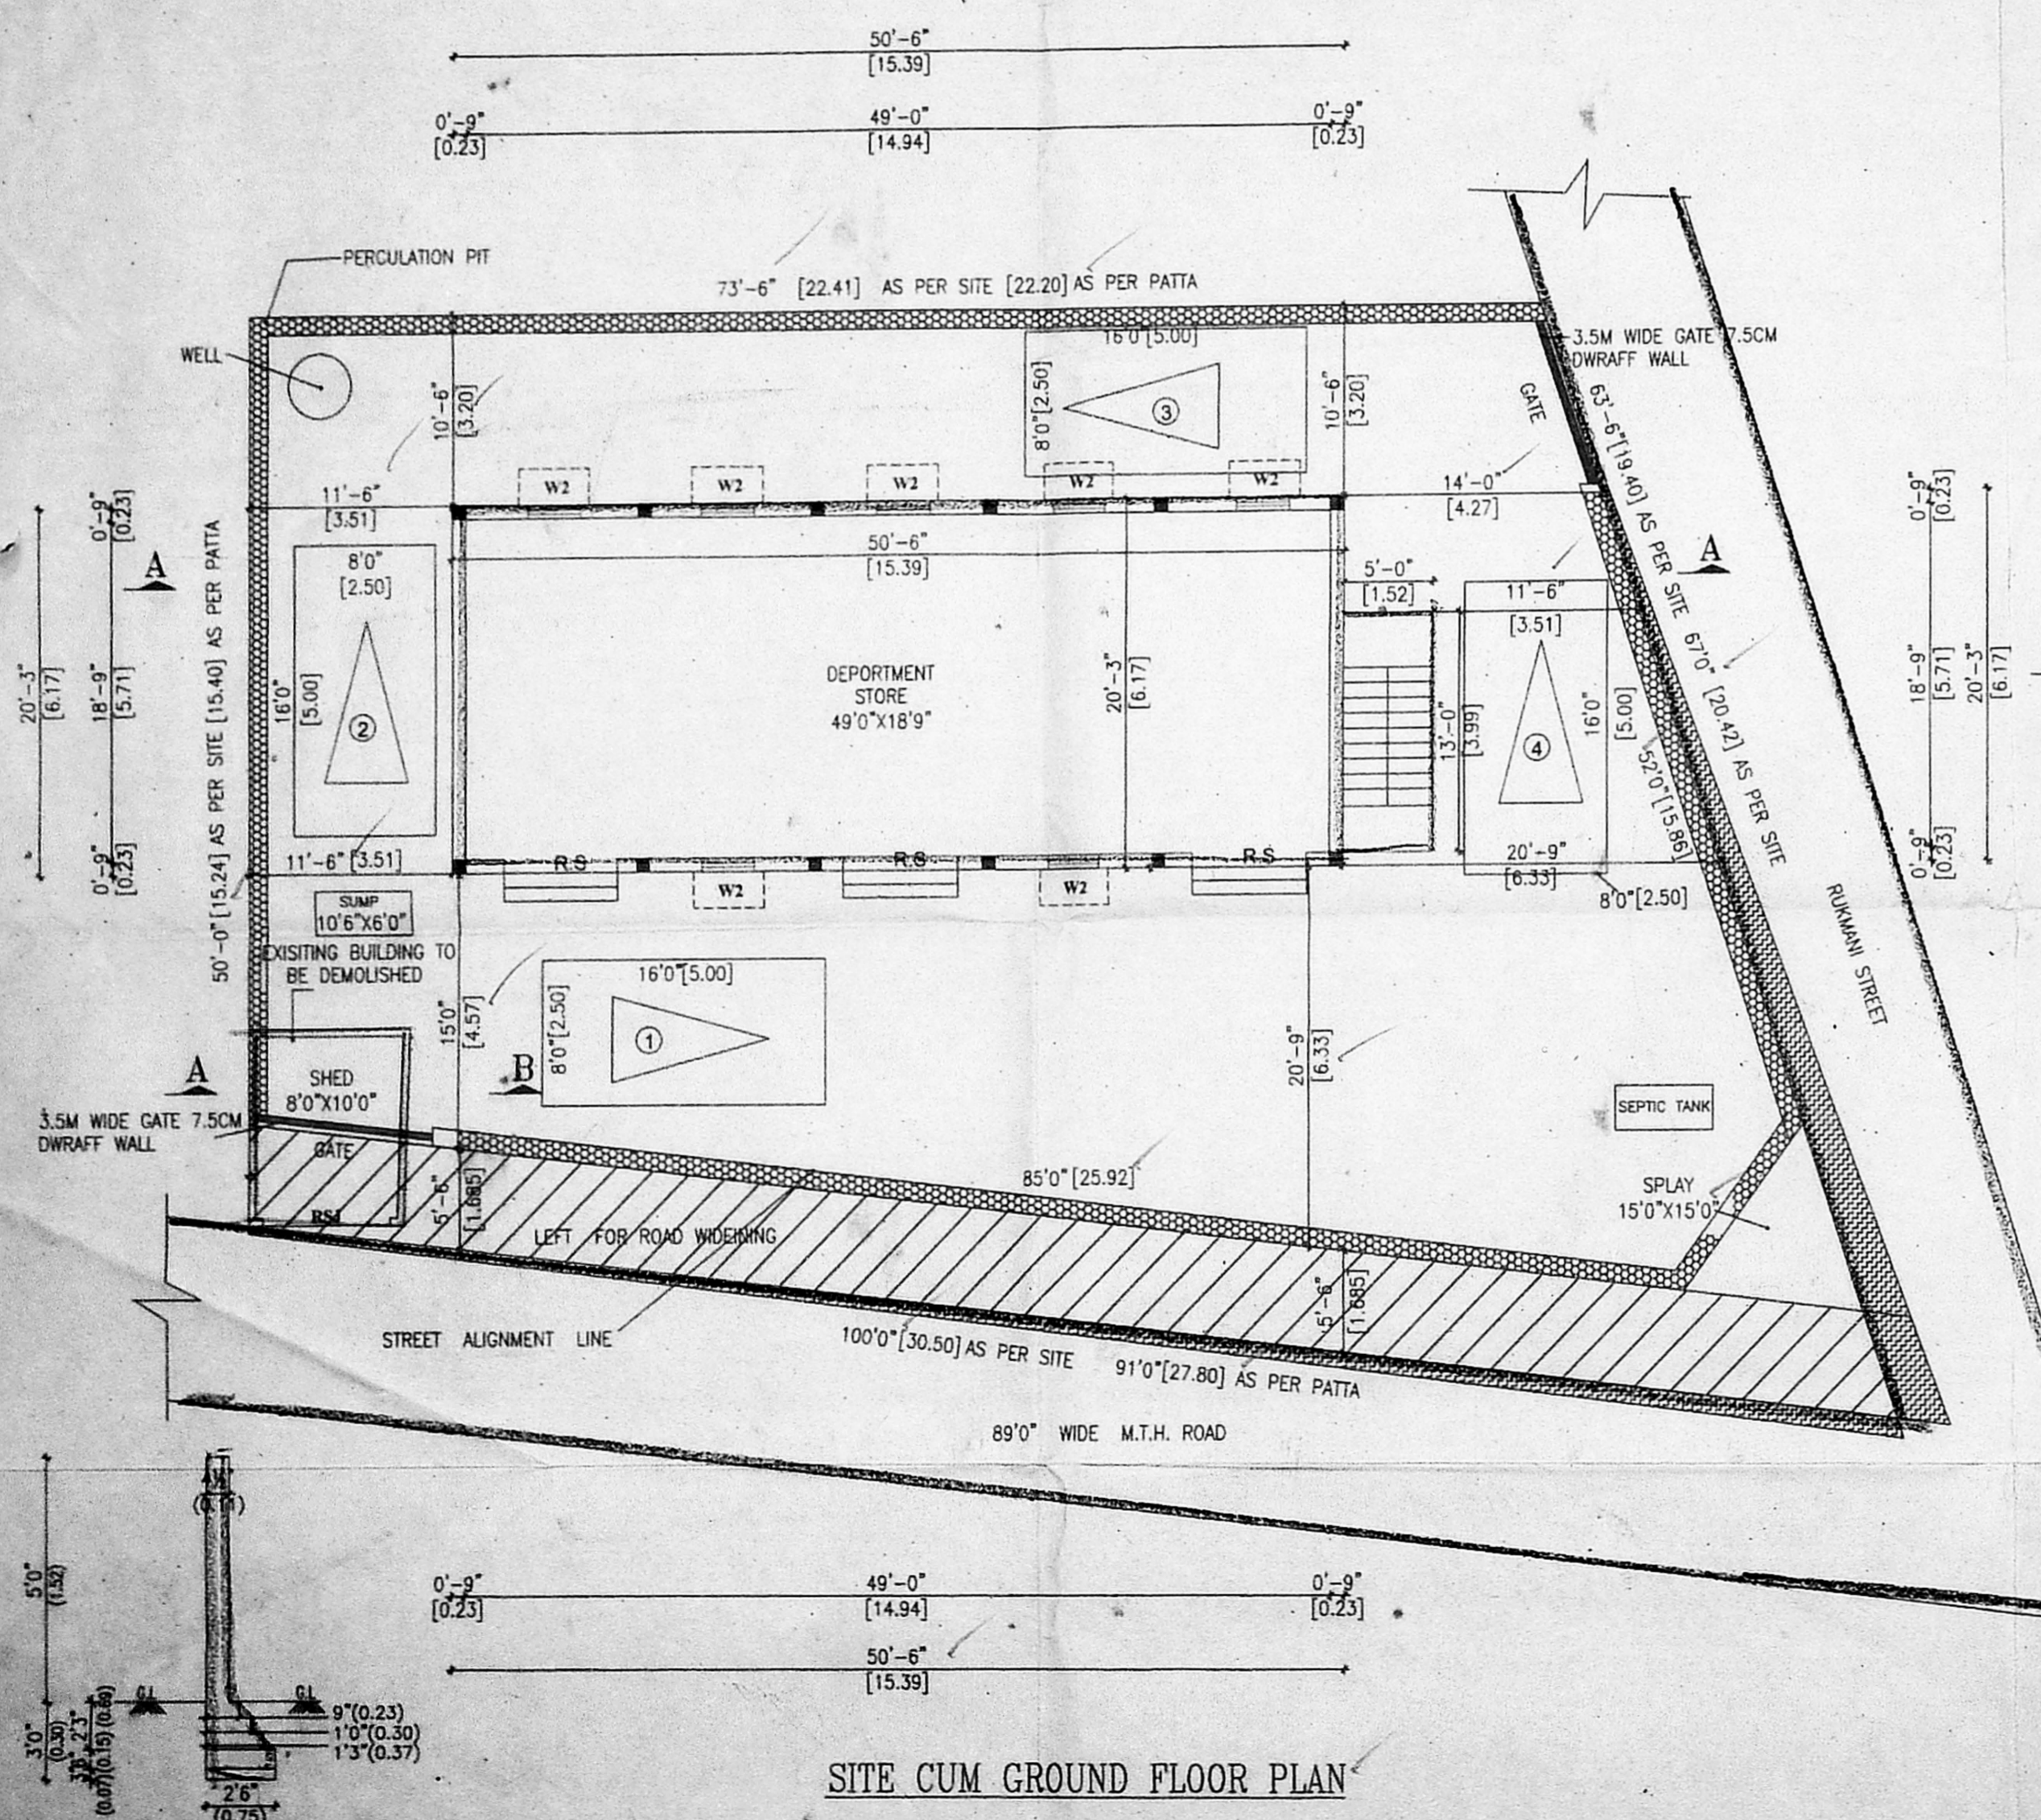


SITE CUM GROUND FLOOR PLAN

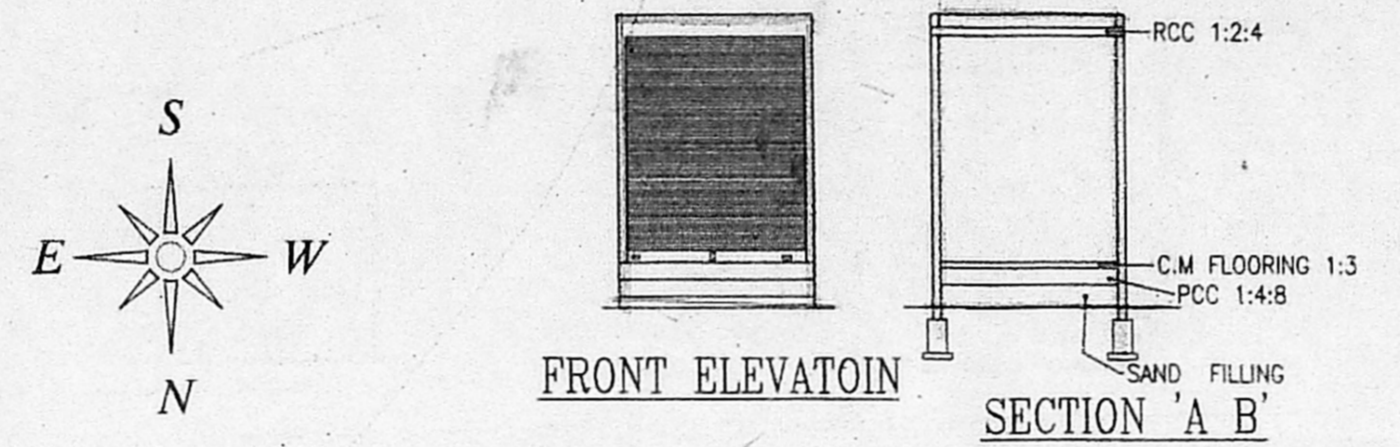


FRONT ELEVATION

SECTION 'A B'

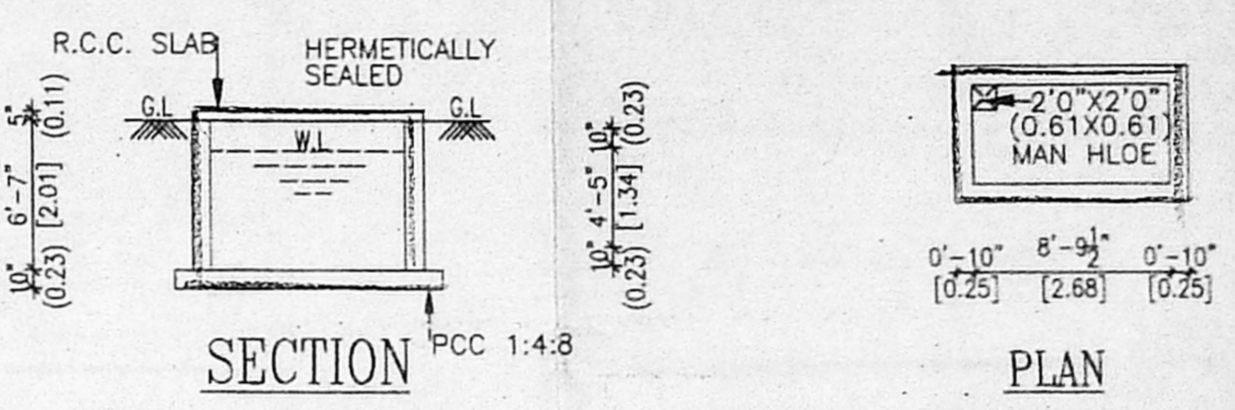


SECTION


PLAN SUMP DETAIL

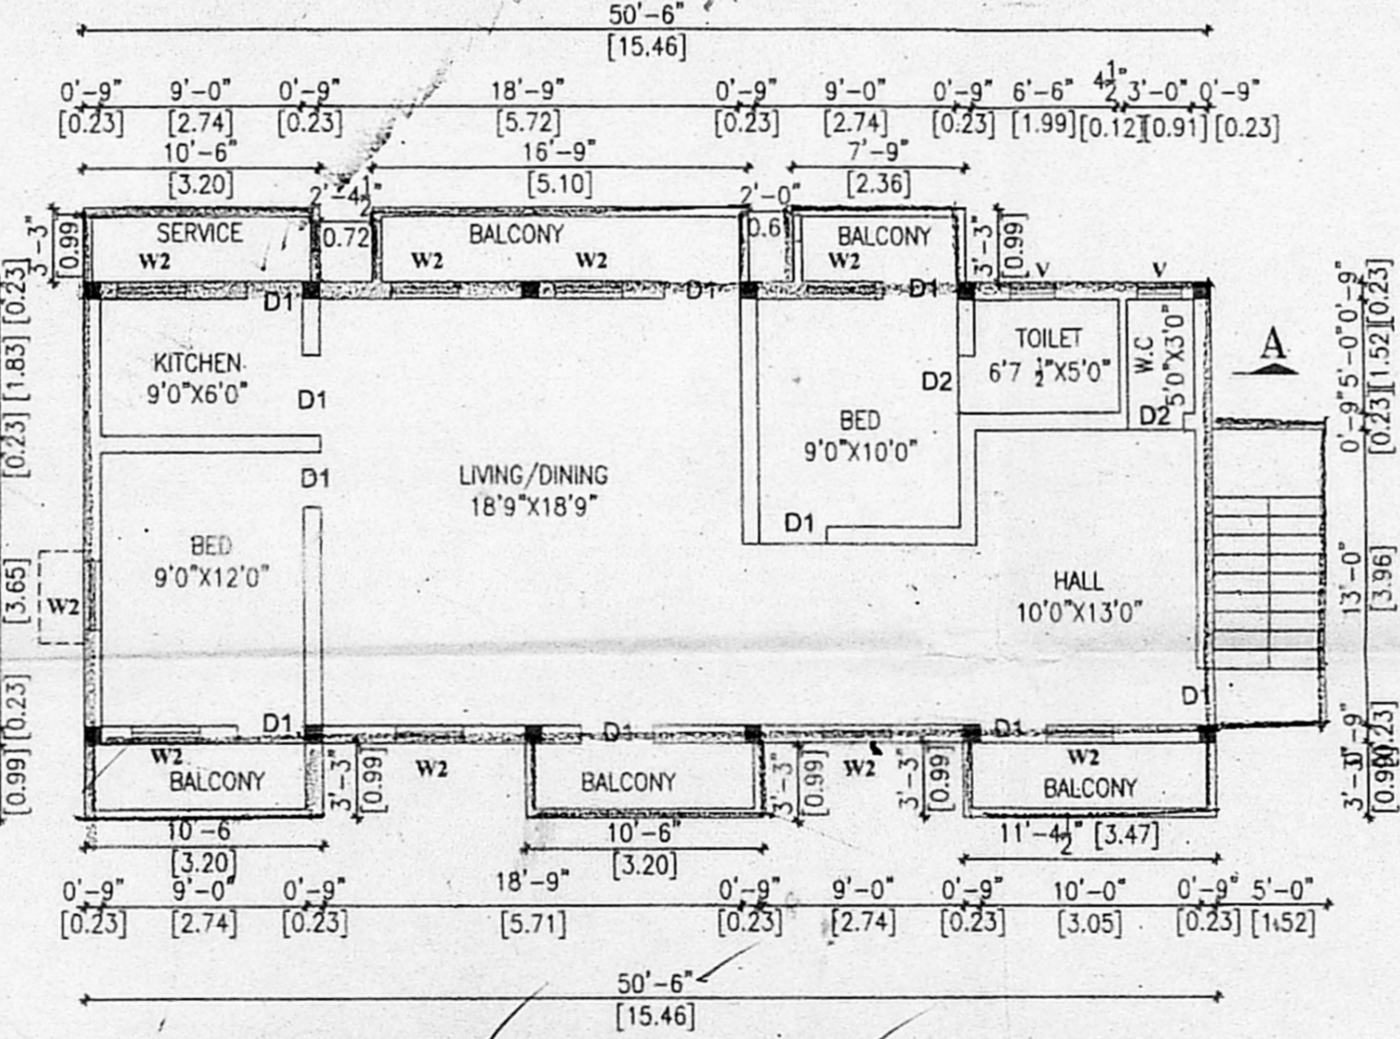


TYPICAL FIRST AND SECOND FLOOR PLAN

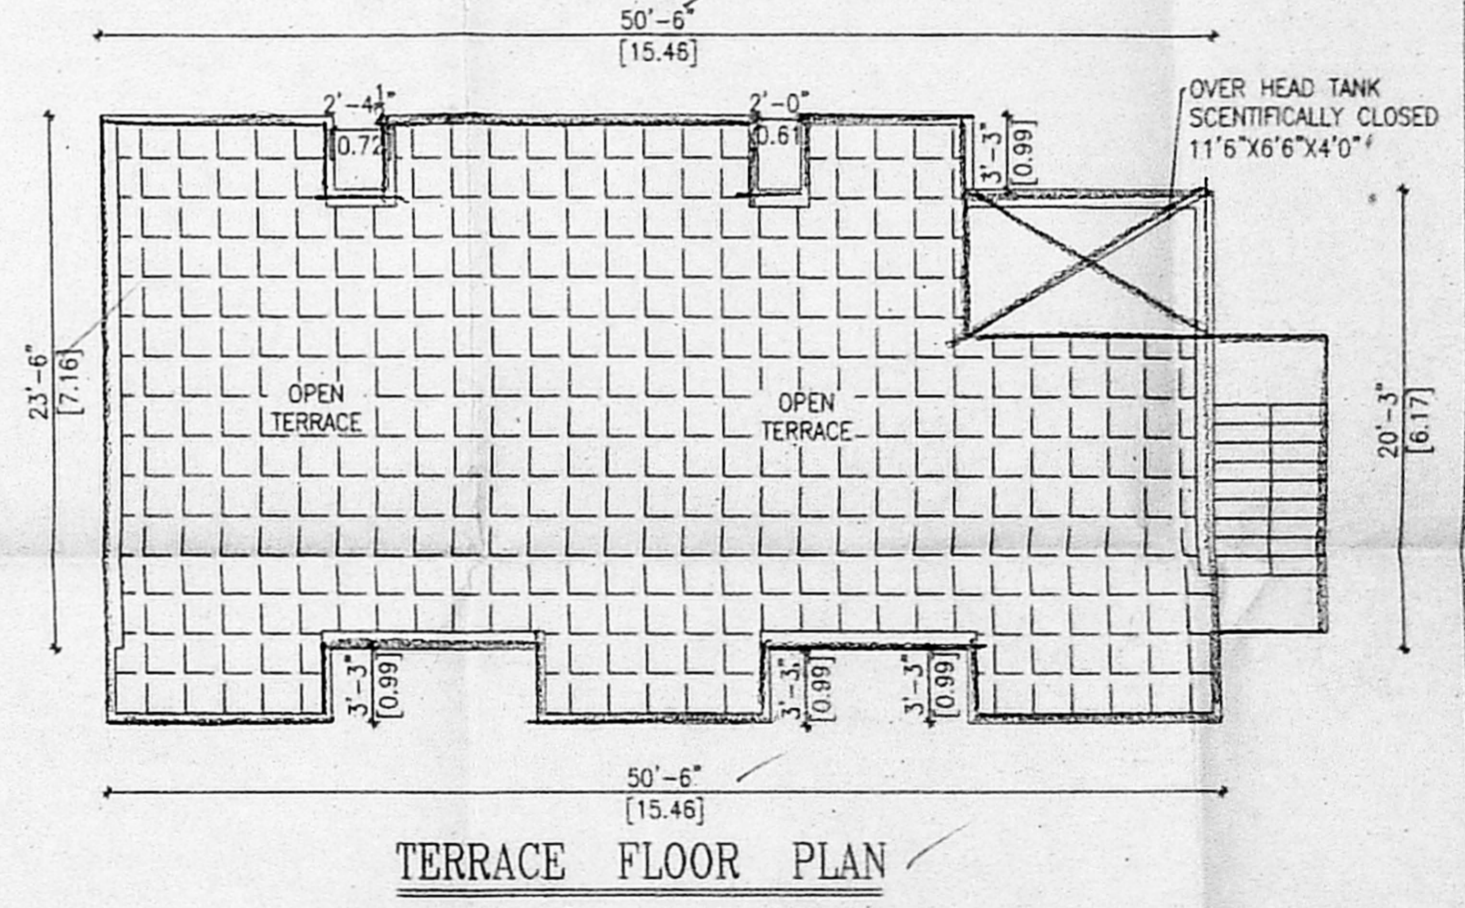


TERRACE FLOOR PLAN

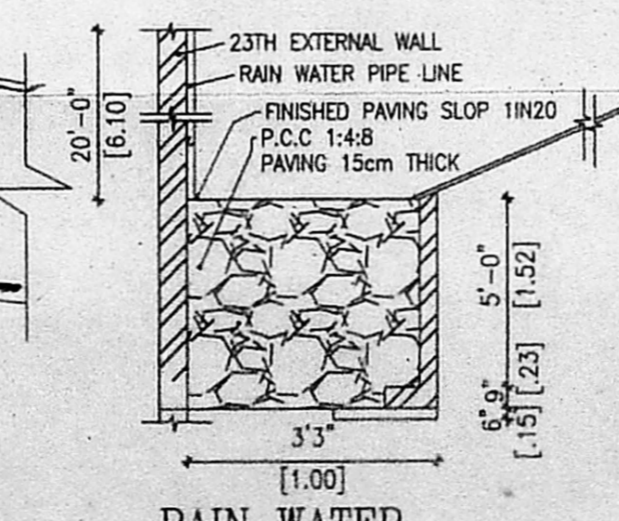

RAIN WATER PERCUSSION PIT

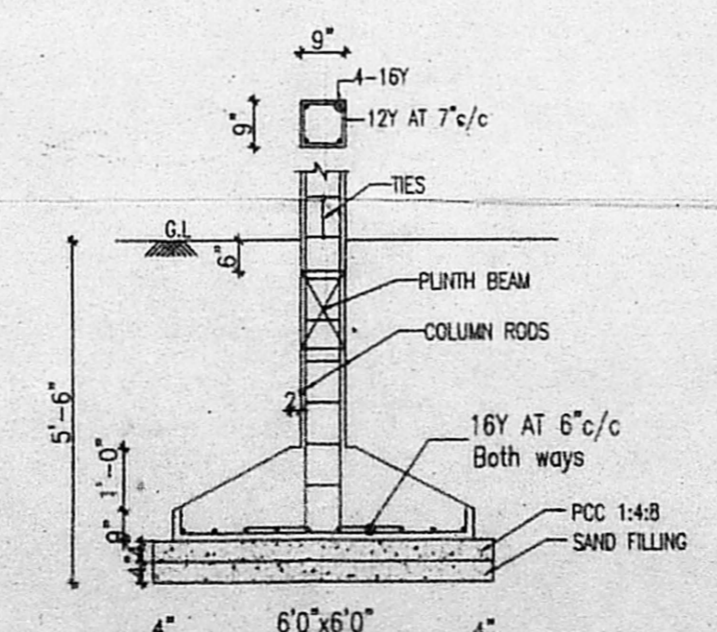

TYPICAL SECTION OF FOOTING

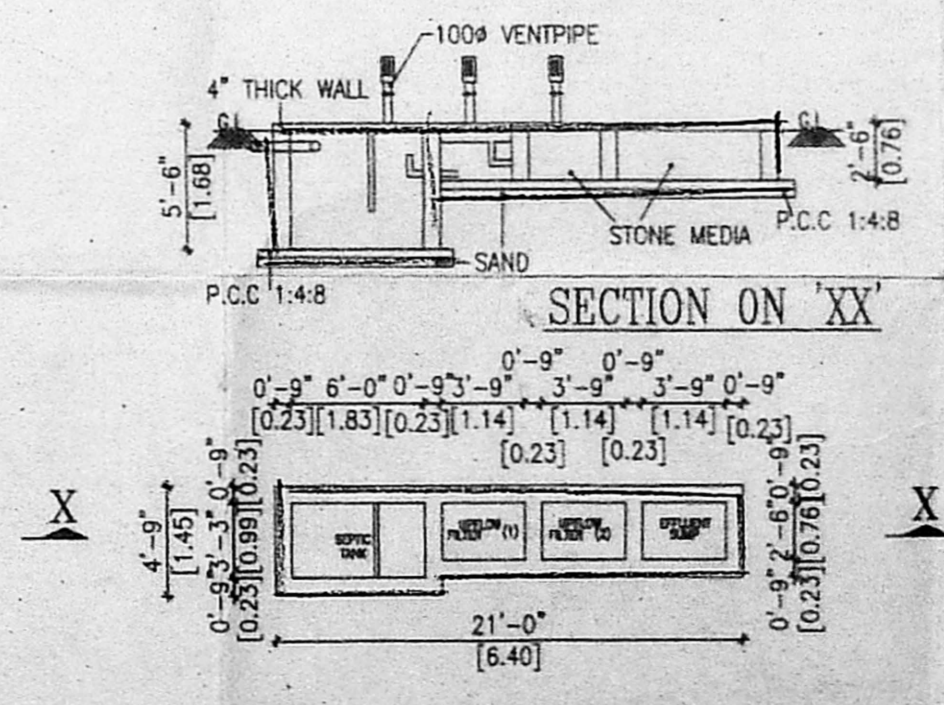

PLAN OF WASTE WATER DISPOSAL & SEWAGE TREATMENT PLANT

1. R.C.C COLUMN FOOTING AND PILES IN FOUNDATION.
 2. COLUMNS AND PILES TO BE CONCRETE.
 3. MOSAIC FLOORING IN SPARTAX FLOORING.
 4. BRICK WORK IN BASEMENT AND SUPER STRUCTURE INC.M.1.5.
 5. WALLS ARE PLASTERED BY CEMENT PLASTER.
 6. JOINERY WORK IN TEAK AND COUNTRY WOOD.
 7. LINTEL OVER OPENING.
 8. ROOF COVERED BY R.C.C SLAB.
 9. ALL R.C.C WORK TO BE DONE IN PORTLAND CEMENT CONCRETE 1:2:4.
 10. WEATHERING COURSE LAID WITH PROPER SLOPE OVER R.C.SLAB.

SCHEDULE OF JOINERY

ED	DOOR	- 3'3" x 7'0"	100x213
D1	"	- 3'0" x 7'0"	90x213
D2	"	- 2'6" x 7'0"	76x213
W2	WINDOW	- 4'0" x 4'6"	121x137
W3	WINDOW	- 6'0" x 4'6"	183x137
V1	"	- 4'0" x 3'0"	121x91
V	VENTILATOR	- 2'0" x 2'0"	61x61

AREA STATEMENT

	SFT	SQ.M
TOTAL PLOT AREA	4949.60	460.00
GROUND FLOOR AREA	1087.65	101.08
FIRST FLOOR AREA	1303.65	121.15
SECOND FLOOR AREA	1303.65	121.15
TOTAL AREA	3694.95	343.39
PLOT COVERAGE	21.97%	
F.S.I	0.74	

PLAN SHOWING THE PROPOSED BUILDING AT PLOT NO.38,M.T.H.ROAD,KRISHNAPURAM EXTENSION, AMBATTUR,CHENNAI-53 IN S.NO: 600&601PART ,T.S.NO. 2, BLOCK NO. 7, V.NO: 89,AMBATTUR VILLAGE,AMBATTUR TALUK,THIRUVALUR DIST.

COLOUR INDEX:- STAIR DETAILS:-

PROPOSED	WIDTH - 6" (150)
BOUNDARY	RISE - 6" (15)
ROAD	TREAD - 6" (23)
DEMOLISHED	

DRAWING NO:- 87 S.NO:87
 SCALE 1:100 1"=8'0" DATE:29-7-2003

OWNER:-
 A.K.SELVAM
 LICENSED SURVEYOR

A.S. Srinivasan, DCE., B.S. Engr
 AMISE, MICI, MACCE (I) LIV, FISET
 CONSULTING ENGR & LICENSED SURVEYOR
 AMBATTUR - AVADI MUNICIPALITY
 CORPORATION OF CHENNAI CLASS I
 W/S. SRINIVASA CONSTRUCTIONS
 453, T.I 2 ad, Ambattur, Chennai

OFF NO: 2657 0262
 S.R. PLANNER
 NO:214, MTH ROAD,
 AMBATTUR 53.