



O.H.T. SCIENTIFICALLY CLOSED 1-47 X 1-98 X 1-54 4,000 LTS CAPACITY

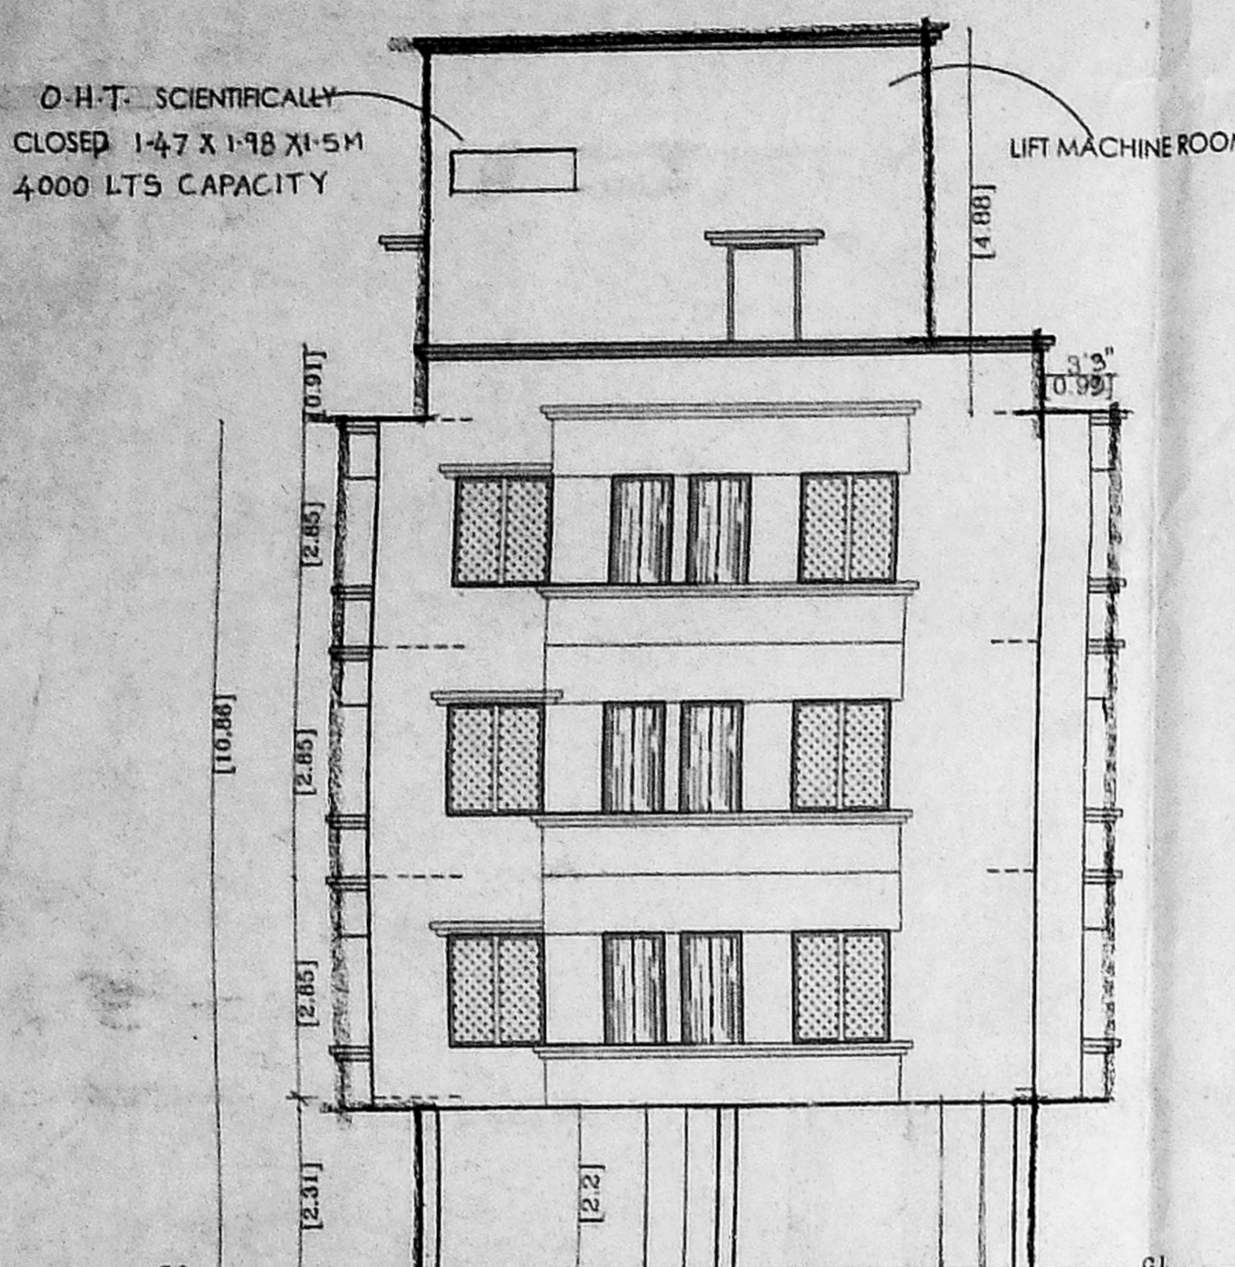


FRONT ELEVATION

OFFICE COPY


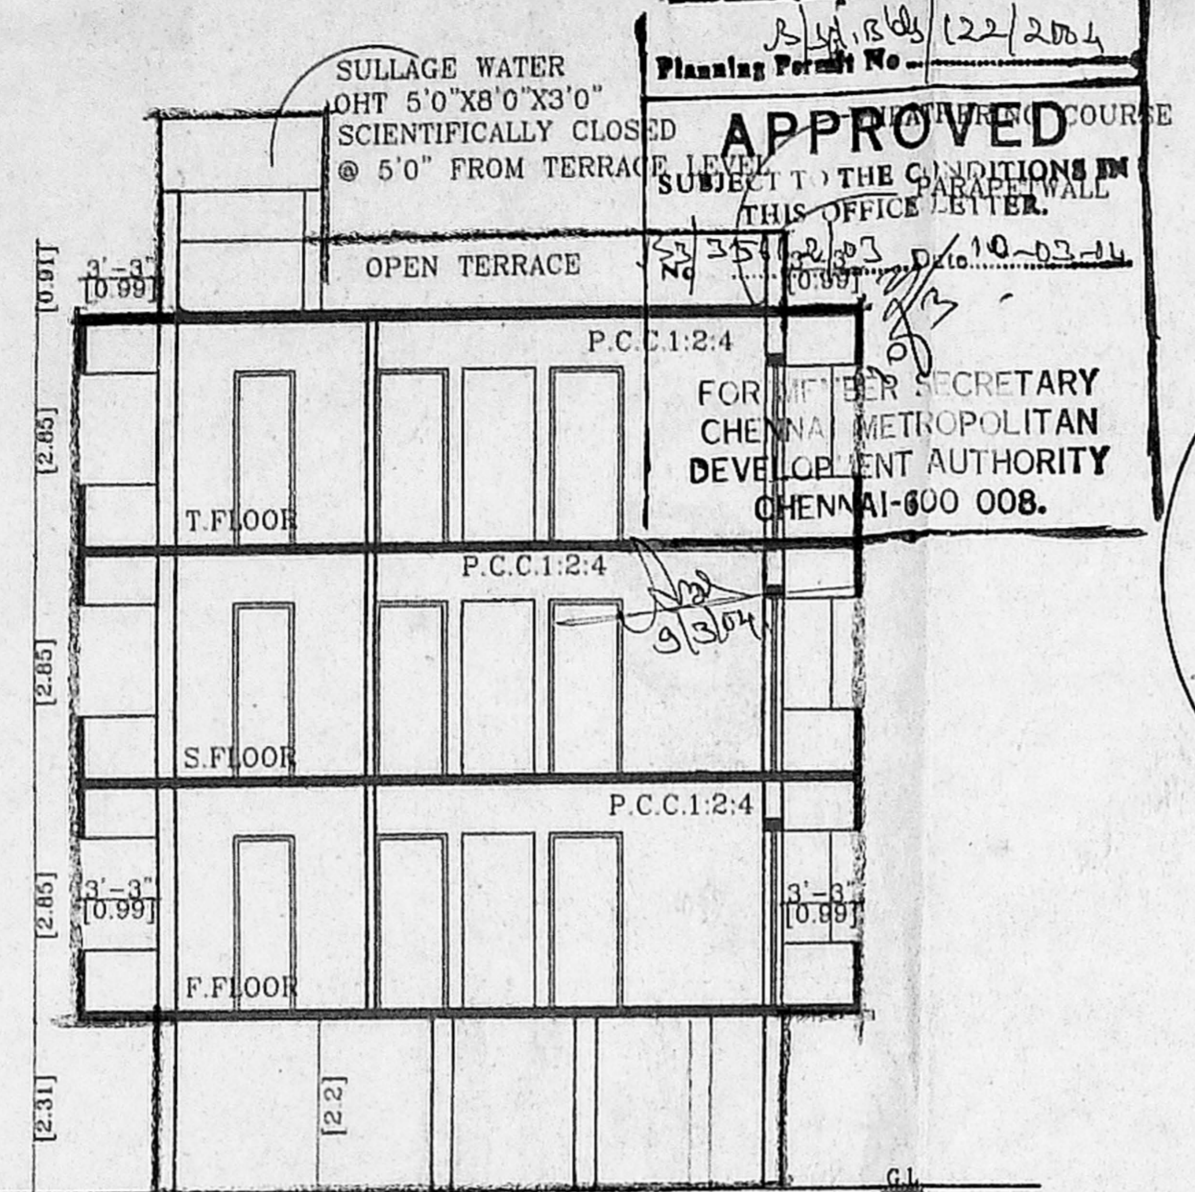


SECTION - AA



APPROVED
FOR THE MEMBER SECRETARY
CHENNAI METROPOLITAN
DEVELOPMENT AUTHORITY
CHENNAI-600 008.

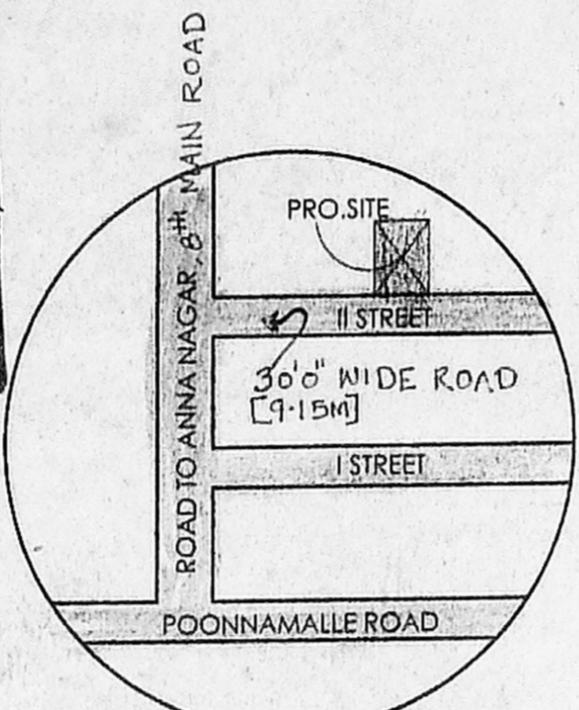


TO PO PLAN
NOT TO SCALE

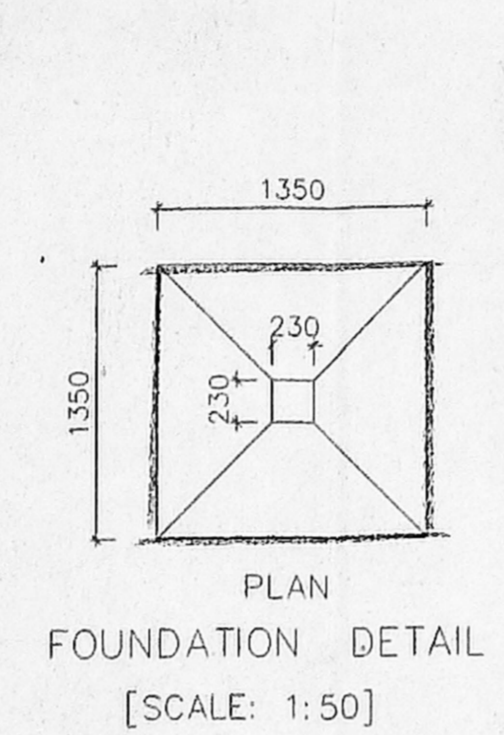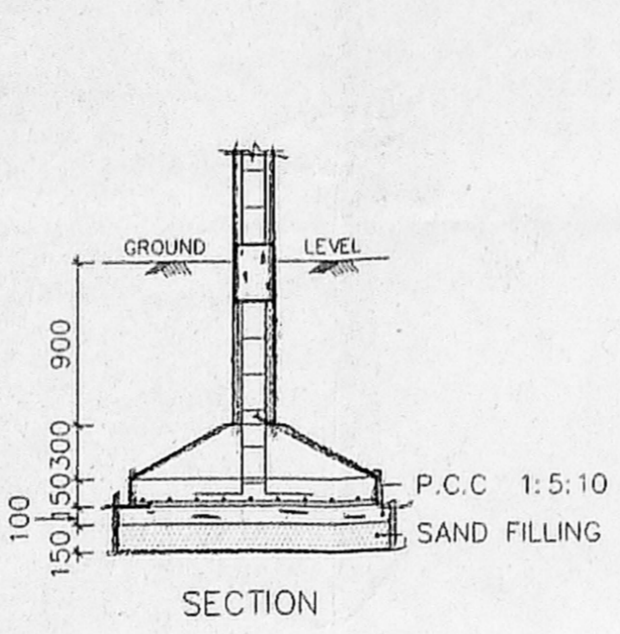


FOUNDATION DETAIL
[SCALE: 1:50]

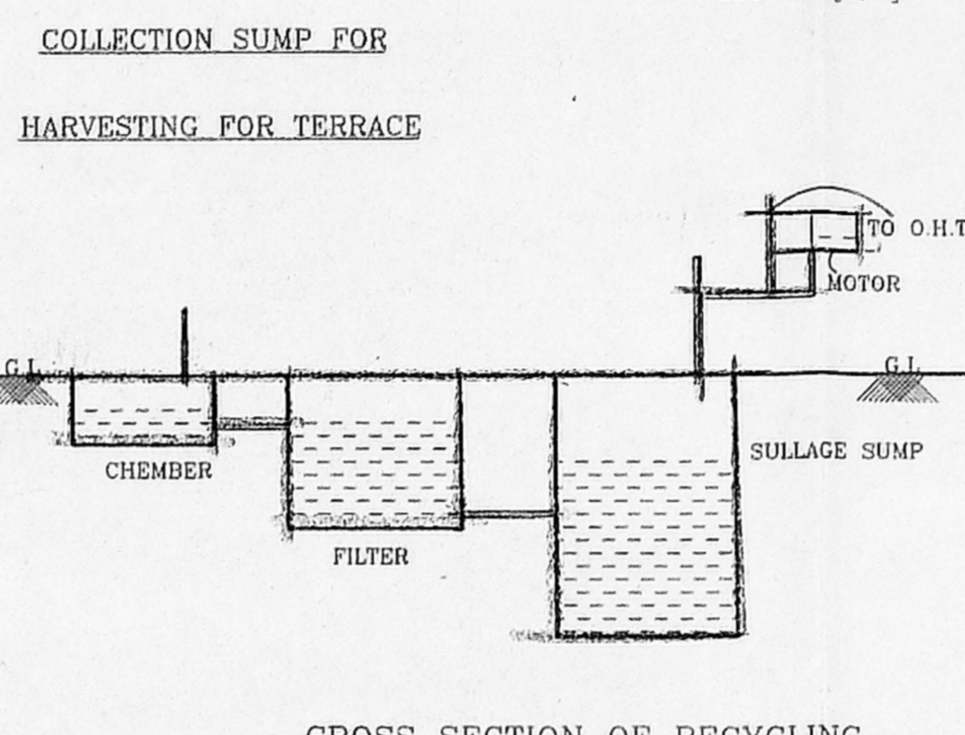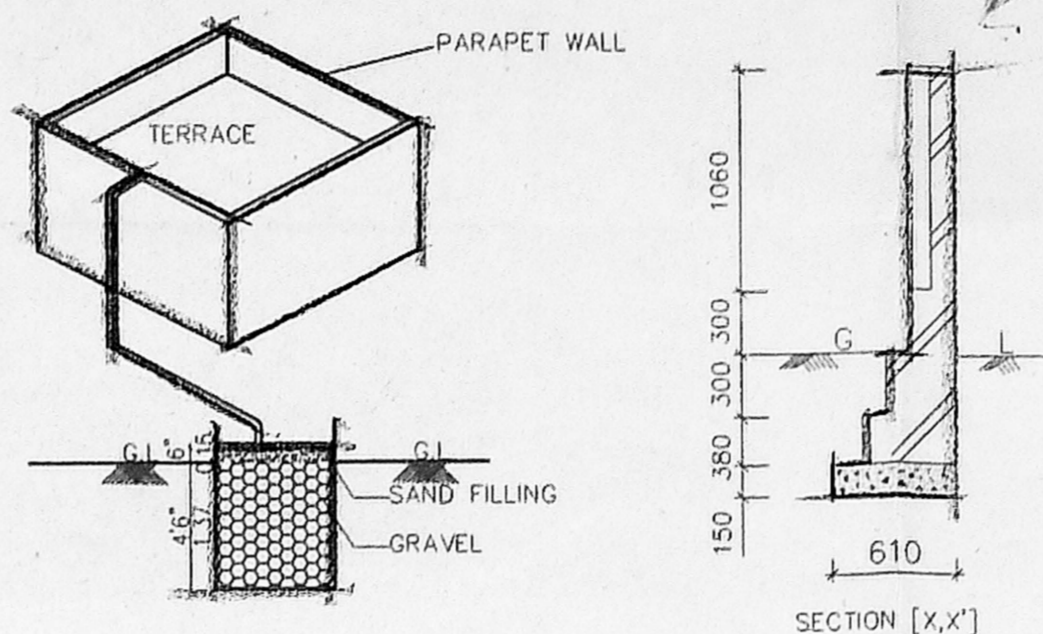


CROSS SECTION OF RECYCLING
SULLAGE WATER

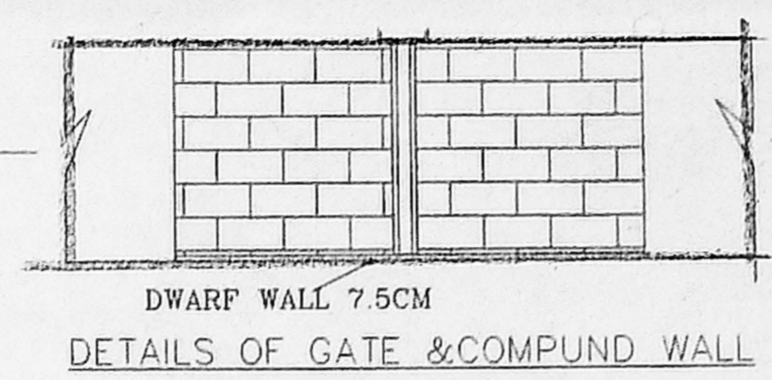


DETAILS OF GATE & COMPOUND WALL

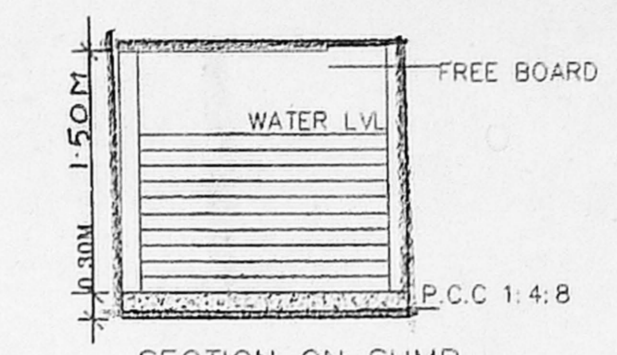


SECTION ON SUMP

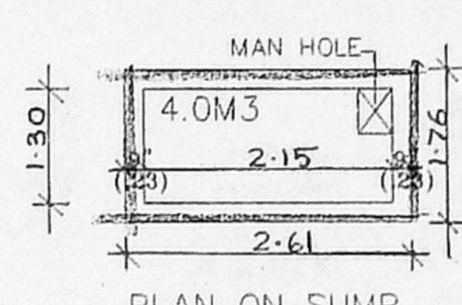


PLAN ON SUMP

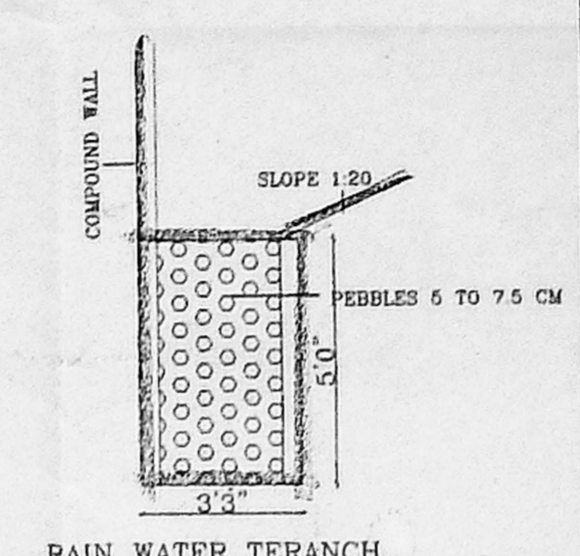


RAIN WATER TERRACE

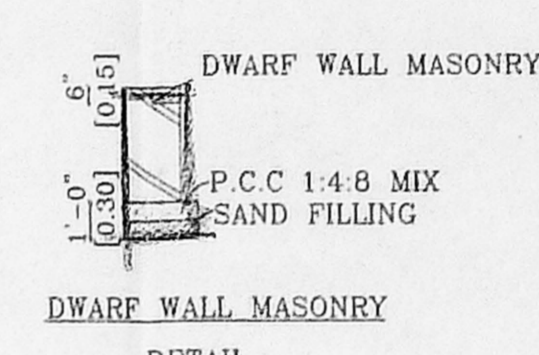


DWARF WALL MASONRY
DETAIL

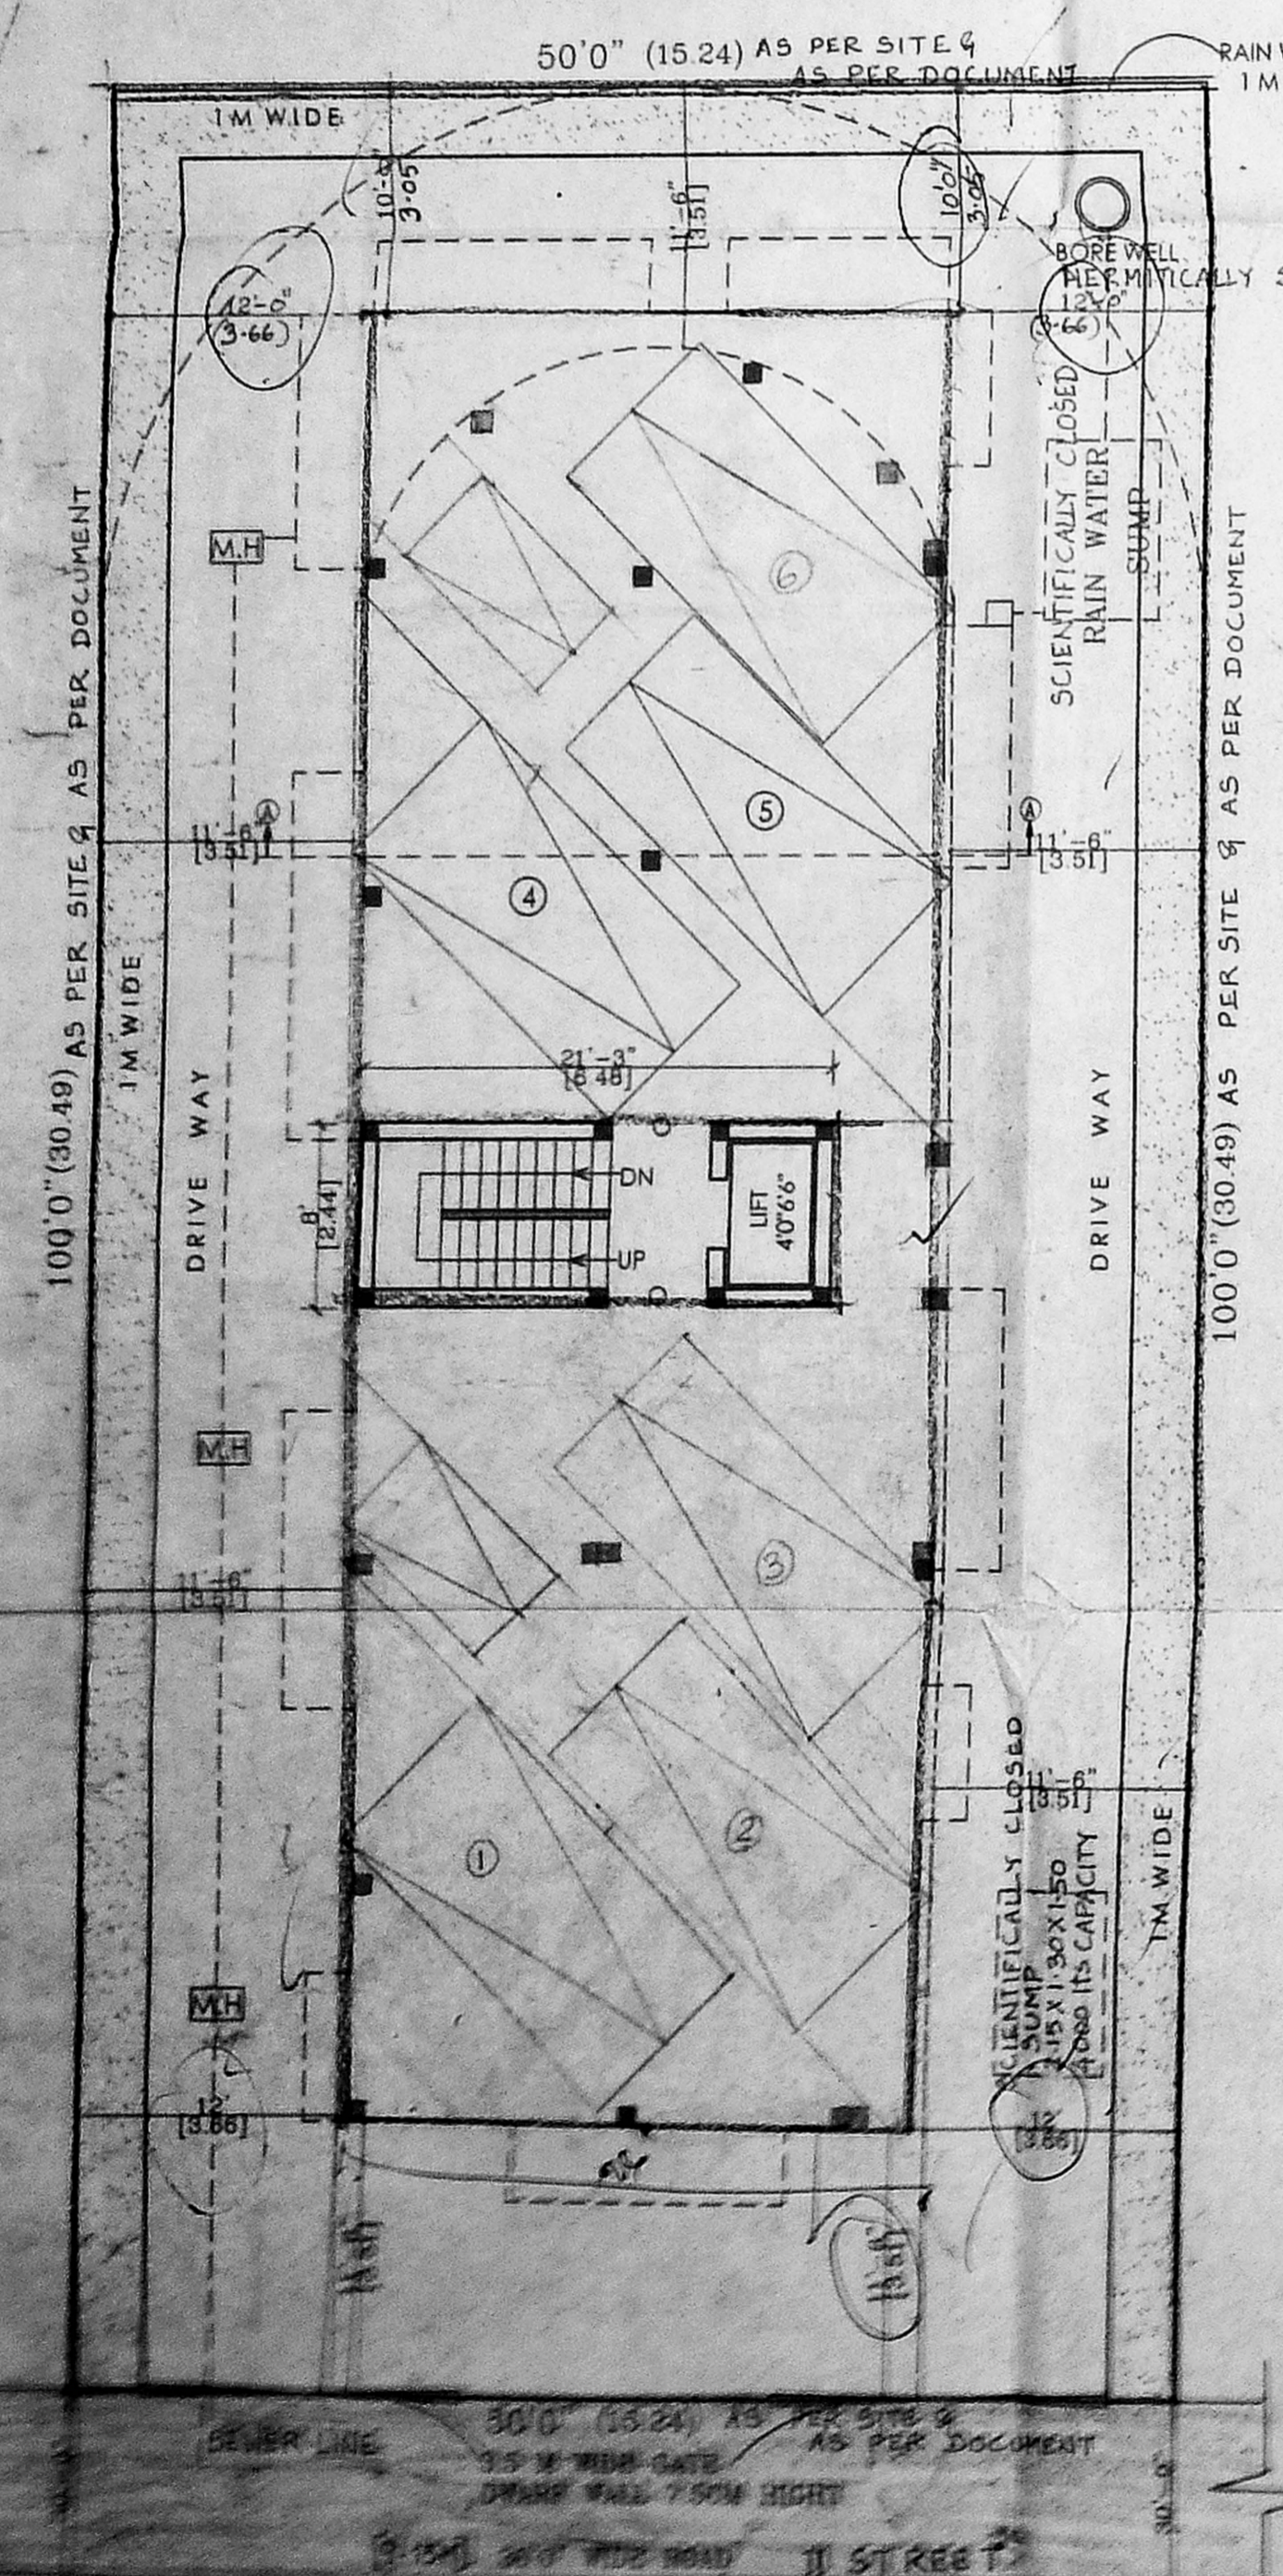


SITE CUM STILL FLOOR PLAN

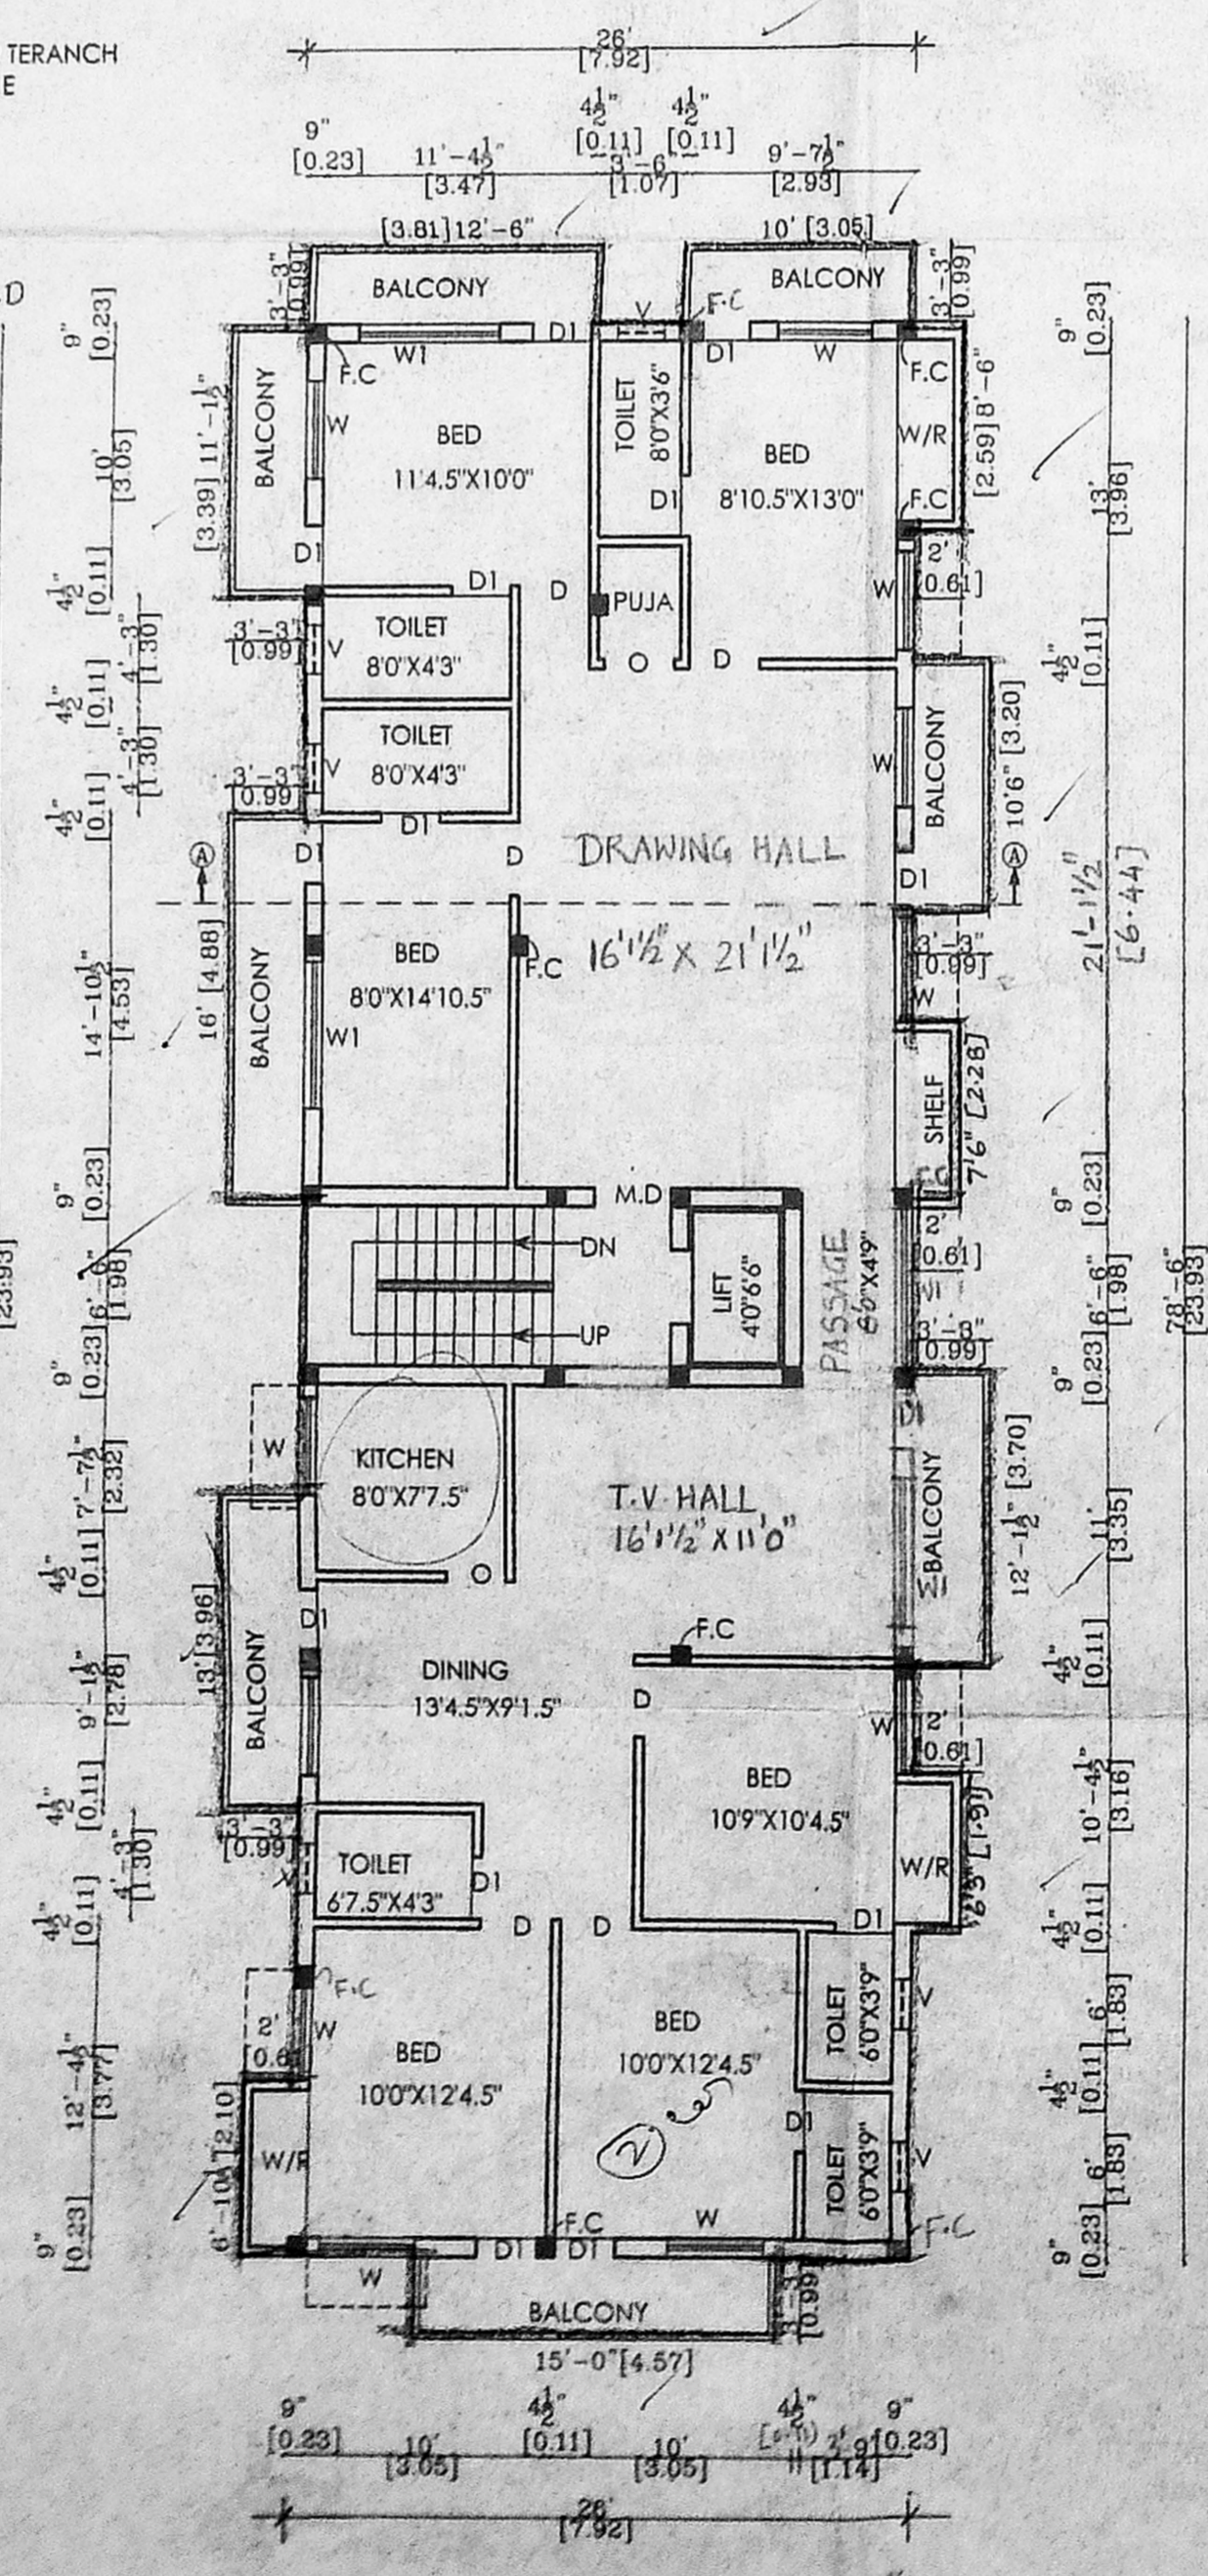


FIRST FLOOR PLAN

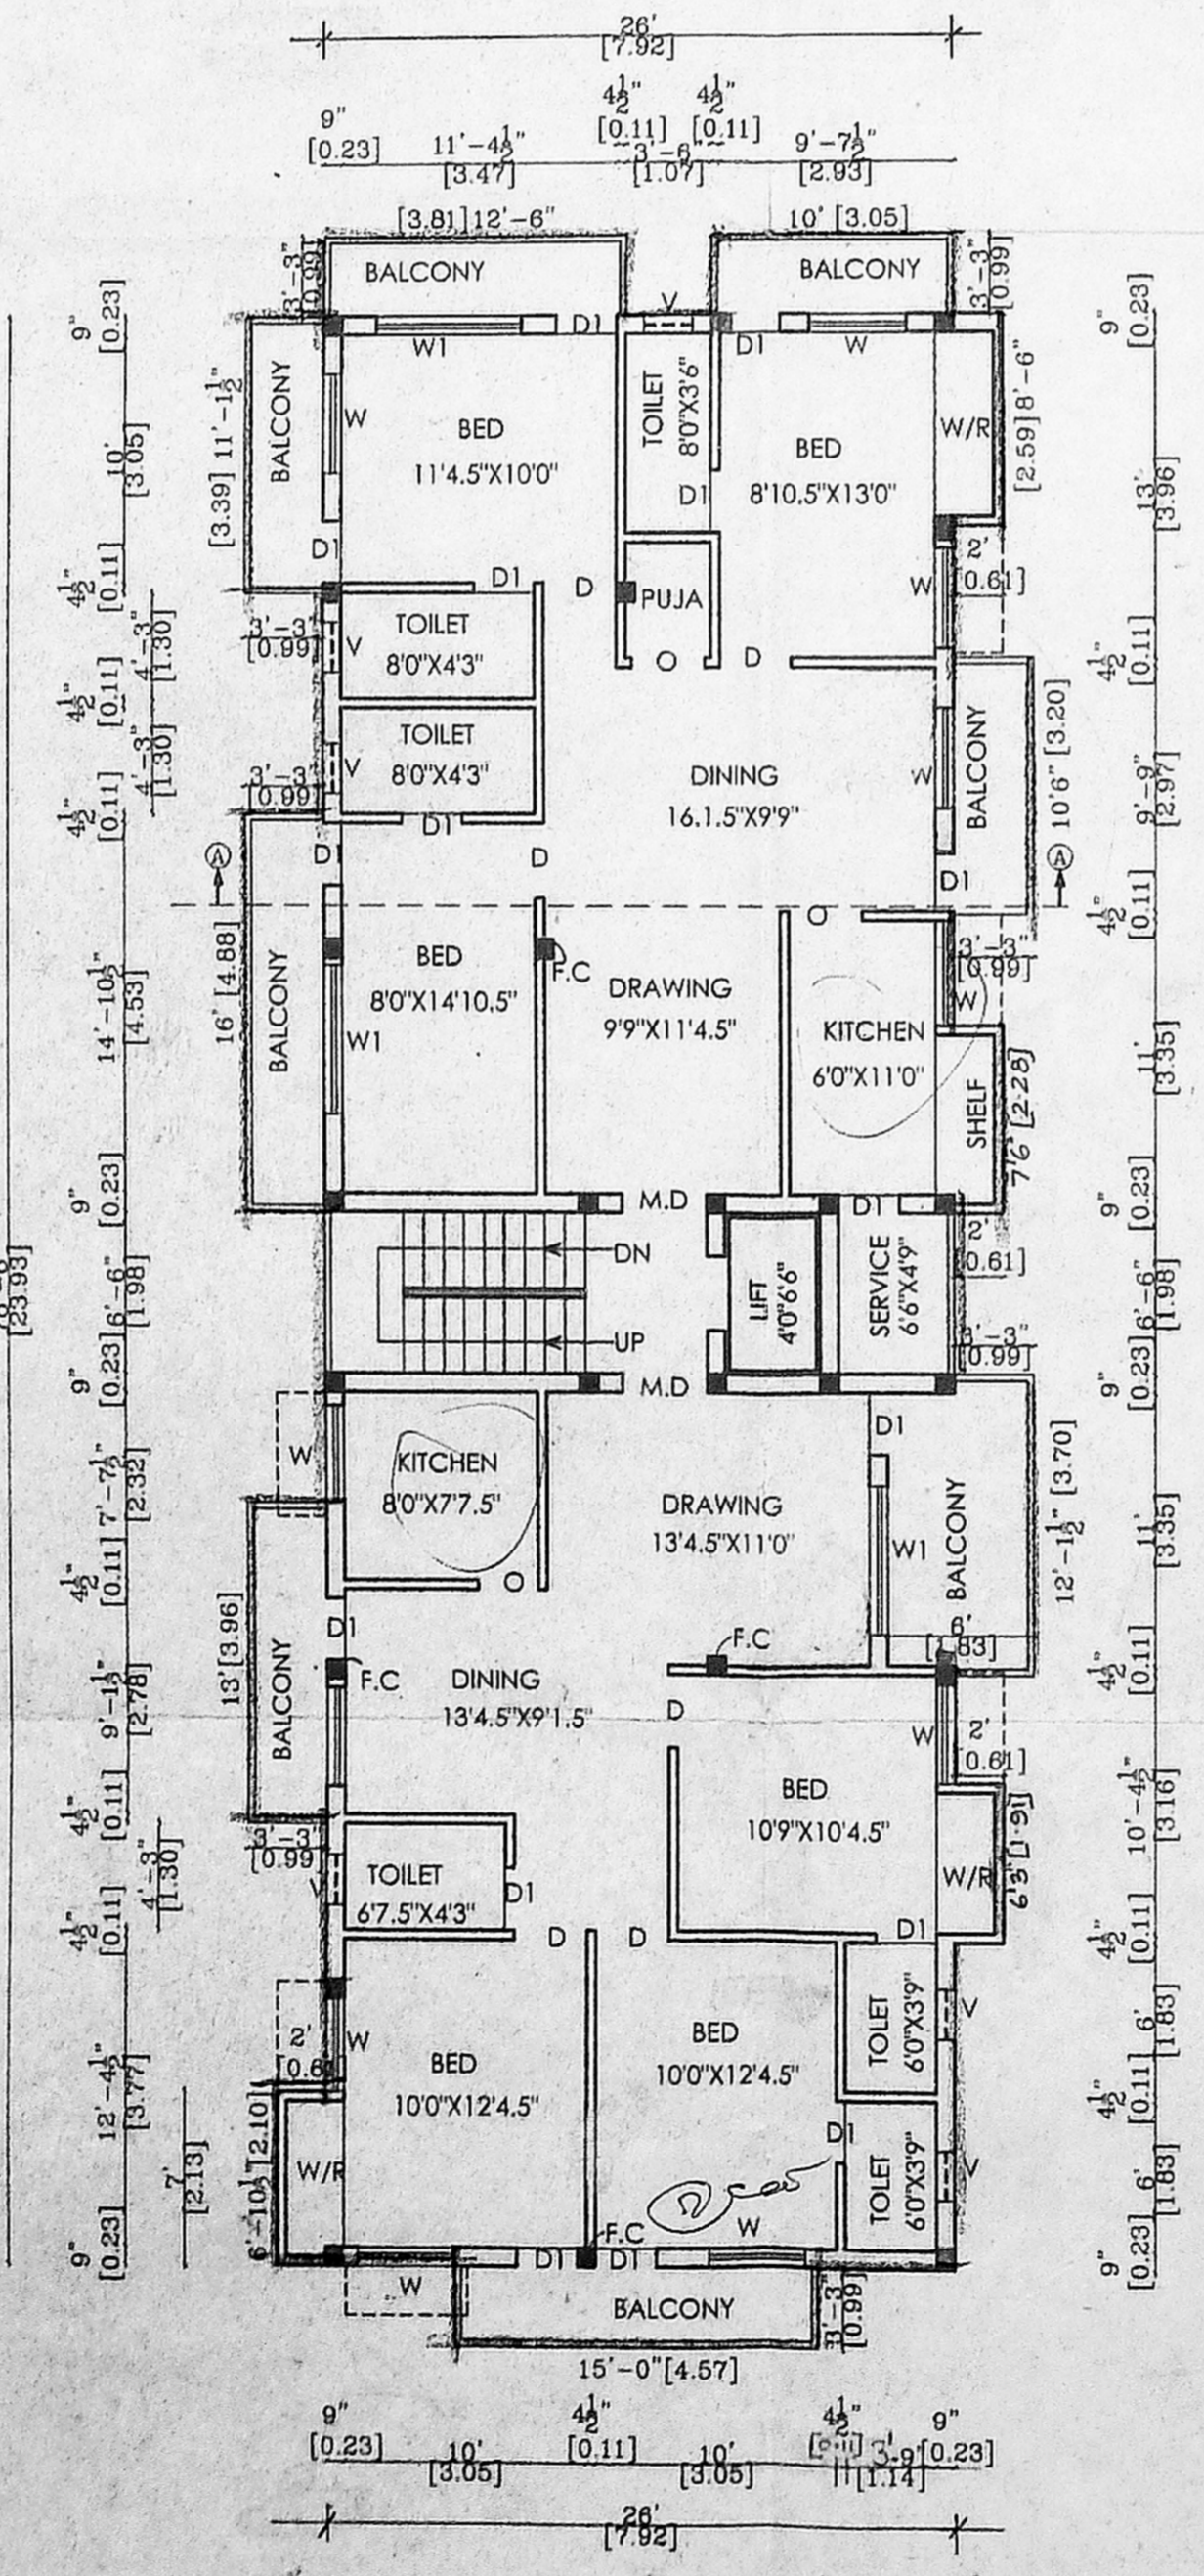

SECOND FLOOR PLAN

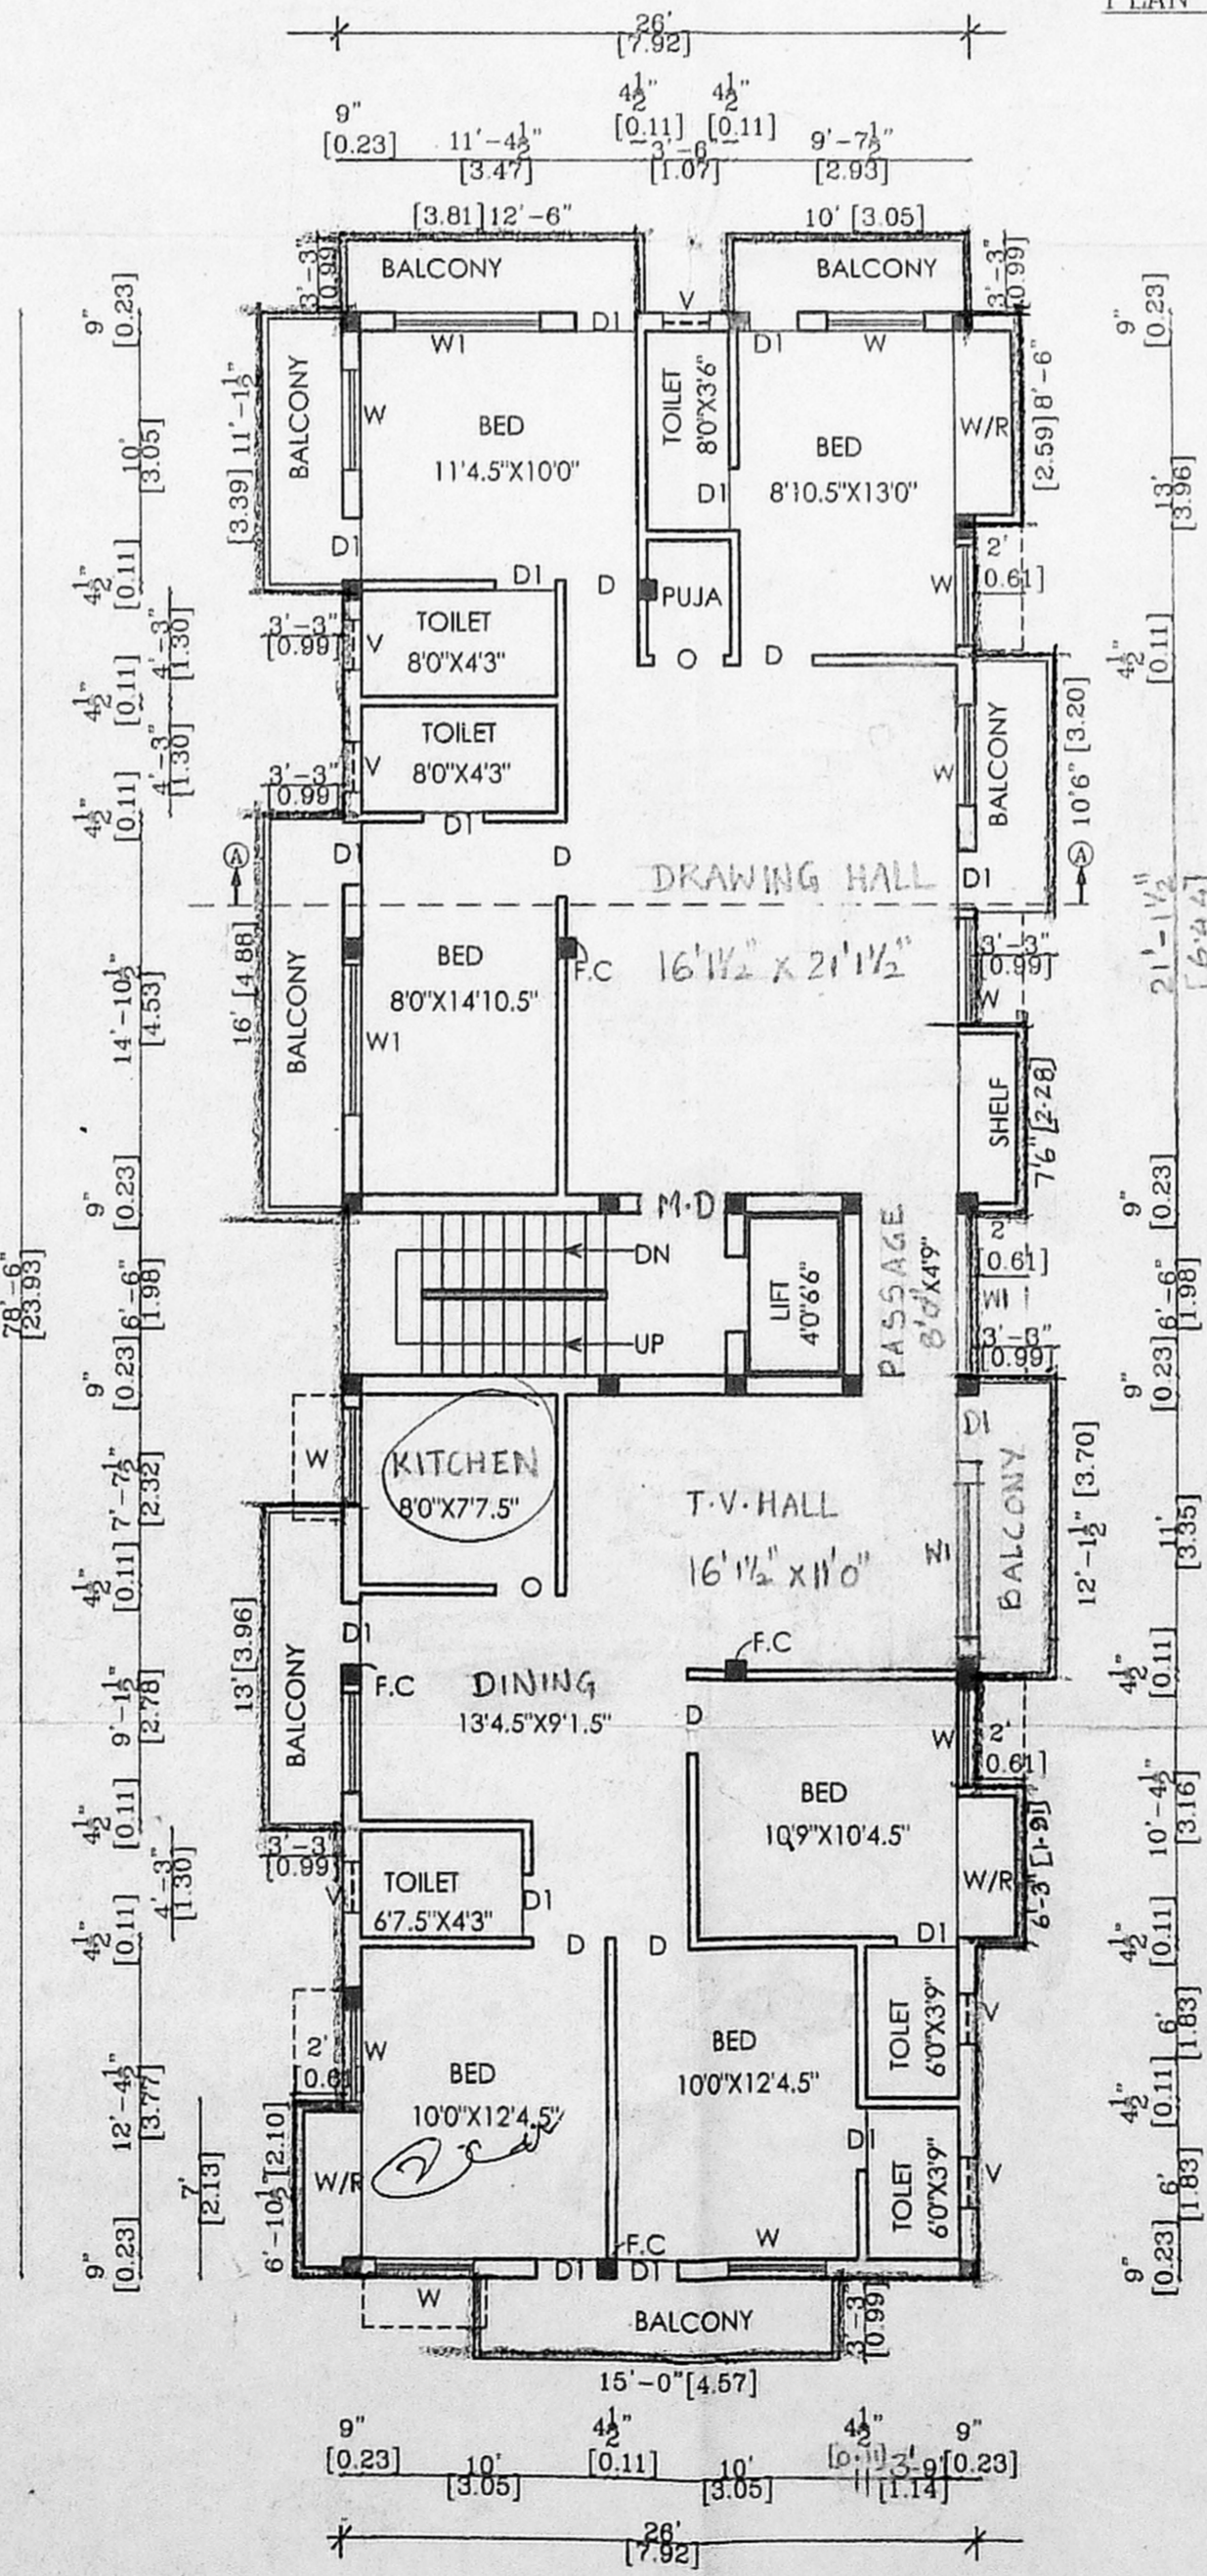

THIRD FLOOR PLAN

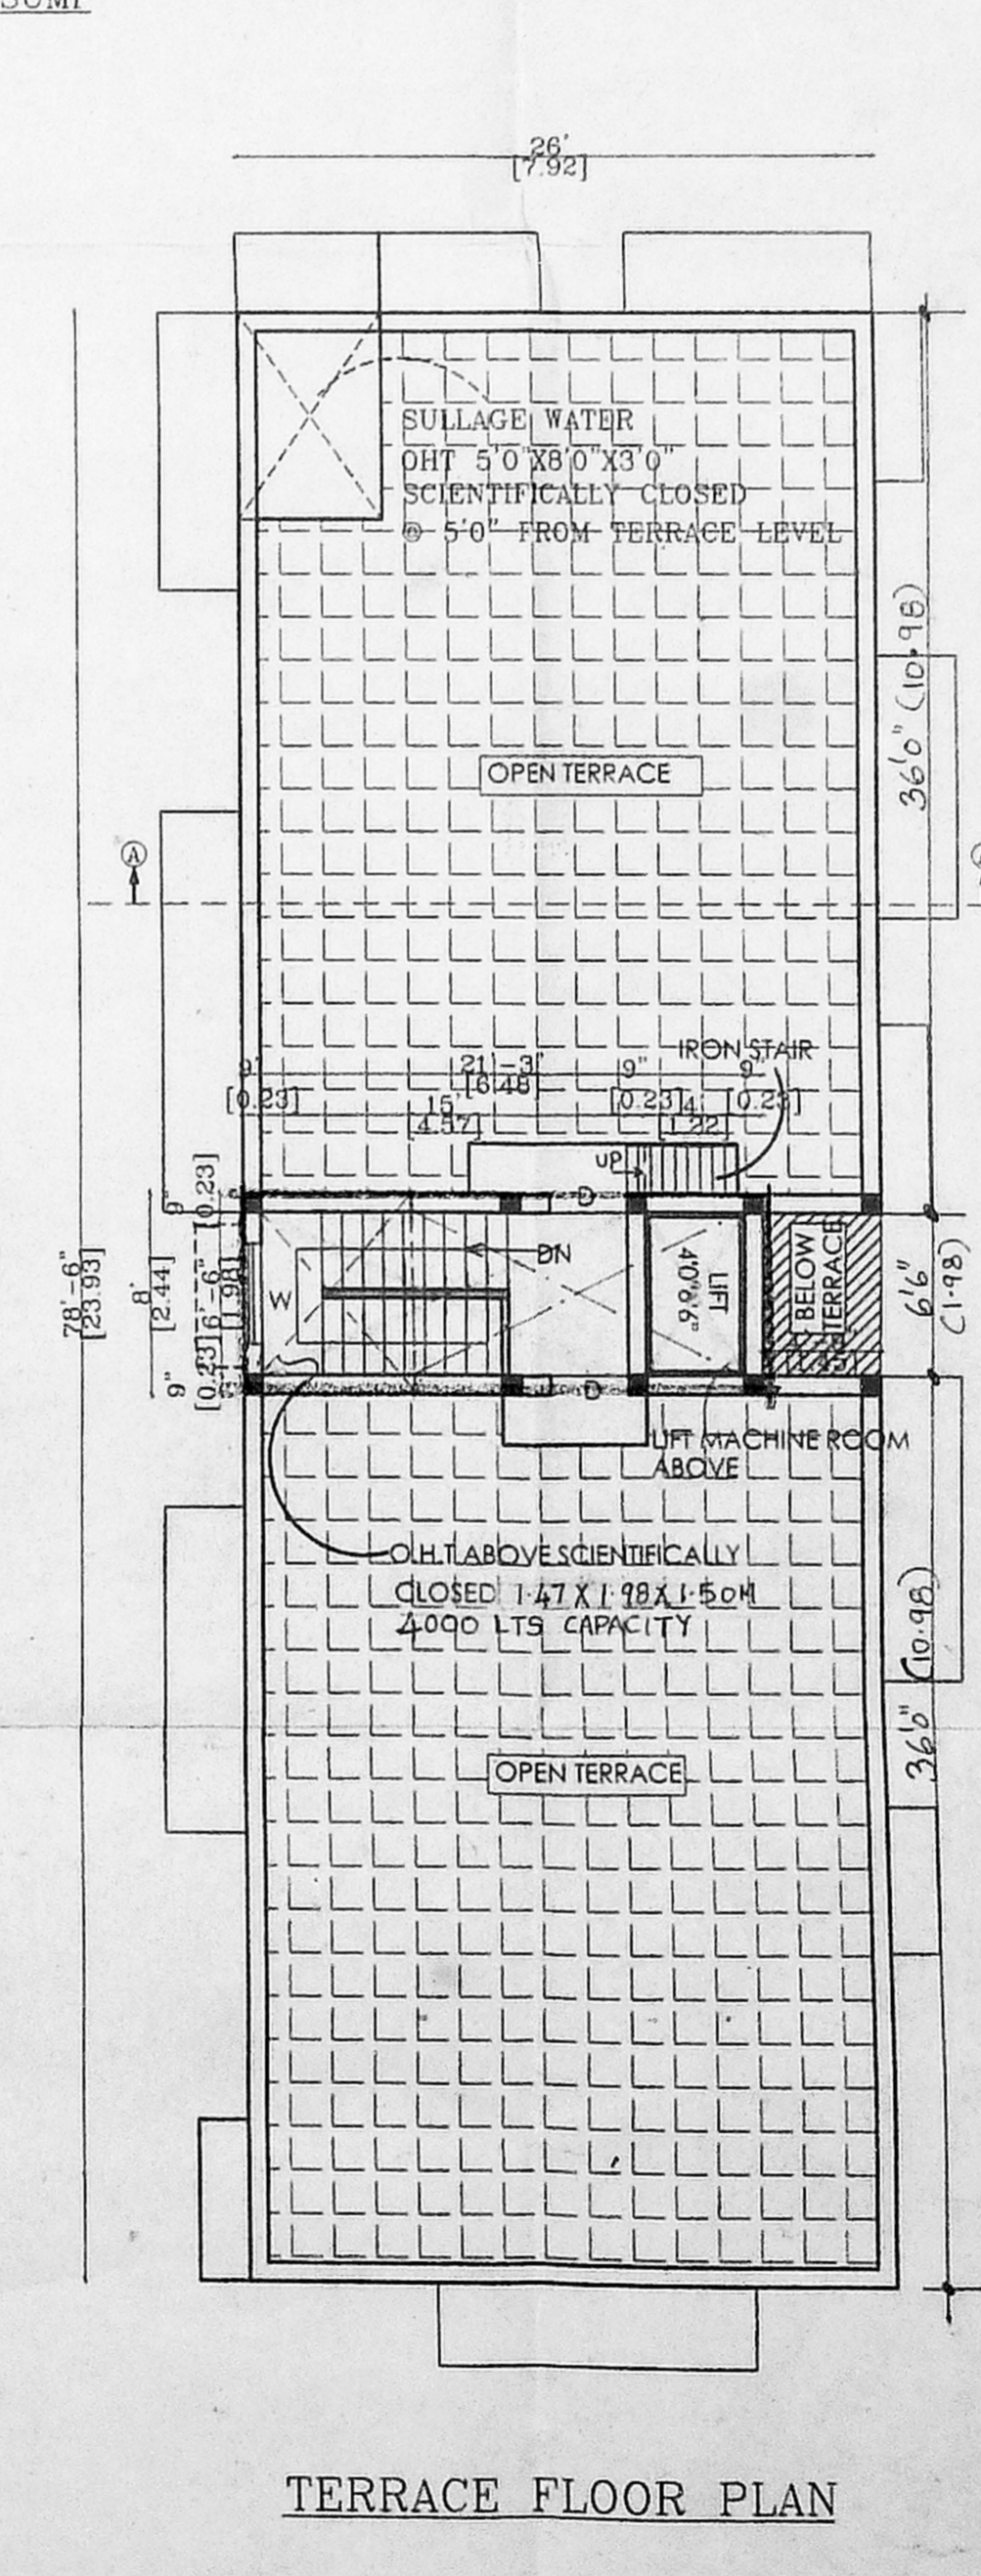

TERRACE FLOOR PLAN

SCHEDULE OF JOINERY:

TYPE	DETAIL	QTY	UNIT	AREA	PRICE
M.D	C.W. PANELLED DOOR	350	SQ. FT.	2135	
D	-DO-	915		2135	
D1	-DO-	762		2135	
W1	C.W. GLAZED WINDOW	1830		1372	
W	-D- A.P.	1220		1372	
O	OPENING	915		2135	
V	C.W. GLAZED VENTILATOR	610		915	

SPECIFICATION:

- FOUNDATION : R.C.C COLUMN FOOTINGS
- BRICK WORK : C.M 1:6 FOR SUPER STRUCTURE
- PLASTERING : C.M 1:5 FOR WALLS & 1:3 FOR CEILING
- FLOORING : MOSAIC FLOORING
- CEMENT PAINT : 2 COAT FOR WALLS & 1 EXTRA COAT FOR CEILING
- R.C.C : 1:2:4 FOR SLABS & LINTELS
- WOOD WORK : ALL WOOD WORKS IN BEST QUALITY TIMBER
- WEATHERING : BULLY LIME MORTAR OVER ROOF COURSE
- SLAB ONE LAYER OF COUNTRY TILES

COLOUR INDEX:

- PROPOSAL
- ROAD/STREET
- BOUNDARY/SITE

AREA STATEMENT SQ. M

PLOT EXTENT	464.51
STILT FLOOR	15.79
FIRST FLOOR	225.35
SECOND FLOOR PART	225.35
THIRD FLOOR	225.35
TOTAL BUILTUP AREA	691.84
PLOT COVERAGE	48.5%
F.S.I	1.49

PROPOSED RESIDENTIAL FLATS AT
PLOT NO: 3149, DOOR NO: AH217,
II STREET, T.S.NO: 330
BLOCK NO: 1D, NADUVAKKARAI
VILLAGE, CHENNAI

SCALE [1:400]
DATE:
DRAWN:

SIGNATURE OF OWNER

N.A.RANJAN NAVAMANJRE
B.Arch, LL.M., M.C.A.,
ARCHITECT-LICENSED SURVEYOR
COUNCIL REG. NO. CA/50/1317
CHENNAI
64, CROSS ST. CHENNAI-600 008
PHONE: 52101888

LICENSED SURVEYOR