



FRONT ELEVATION


OFFICE COPY
 13/09/2004
 Planning Permit No. 36802/2003
APPROVED
 SUBJECT TO THE CONDITIONS IN THIS OFFICE LETTER.
 No. 36802/2003 Date: 3-2004
 FOR MEMBER SECRETARY
 CHENNAI METROPOLITAN
 DEVELOPMENT AUTHORITY
 CHENNAI-600 008.

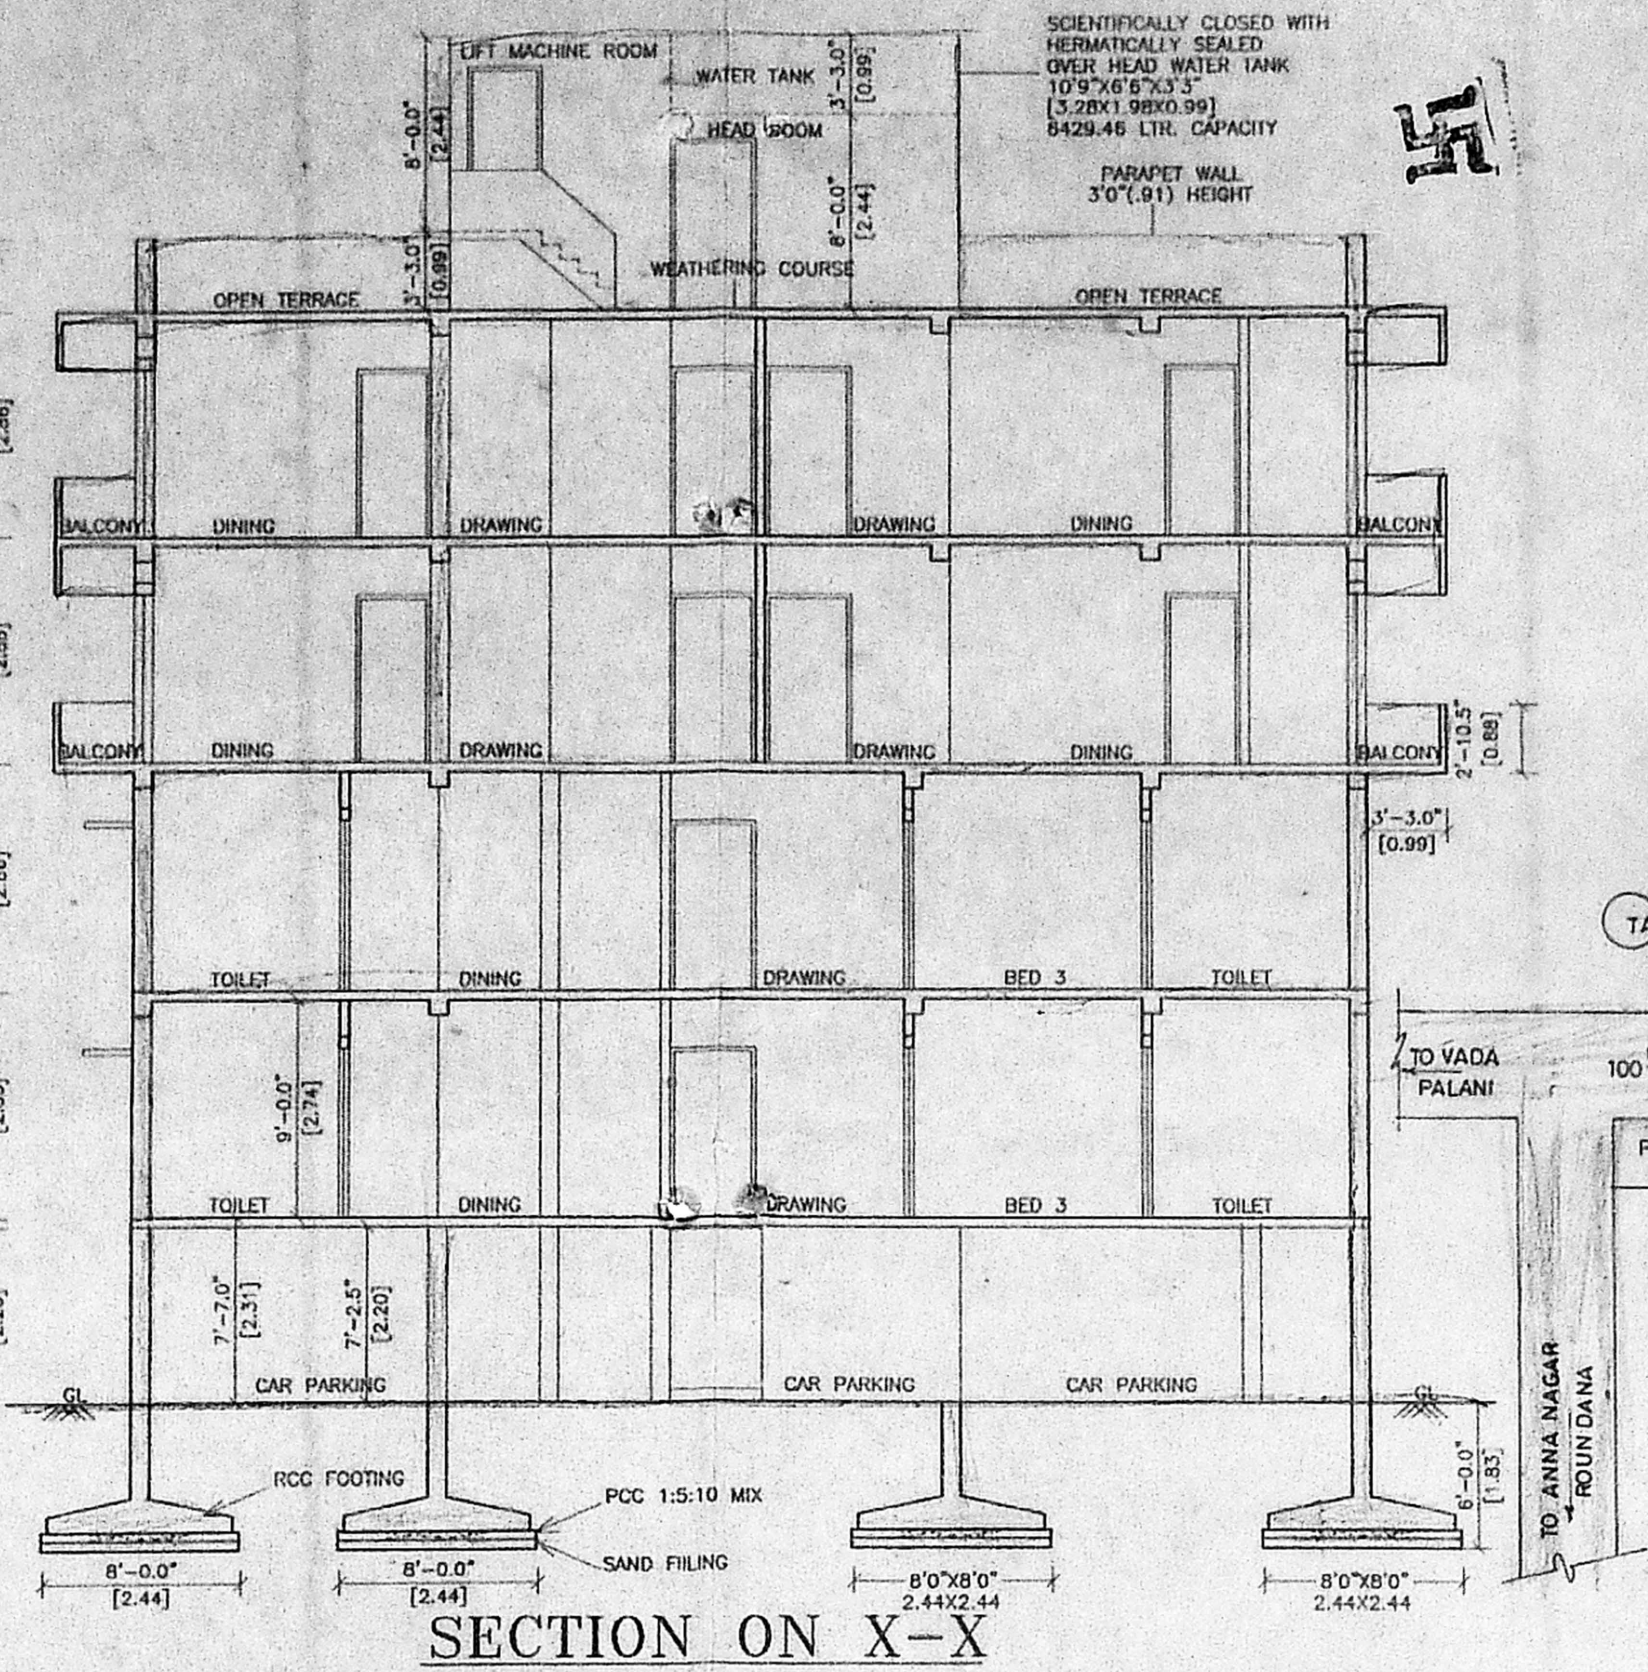

SECTION ON X-X

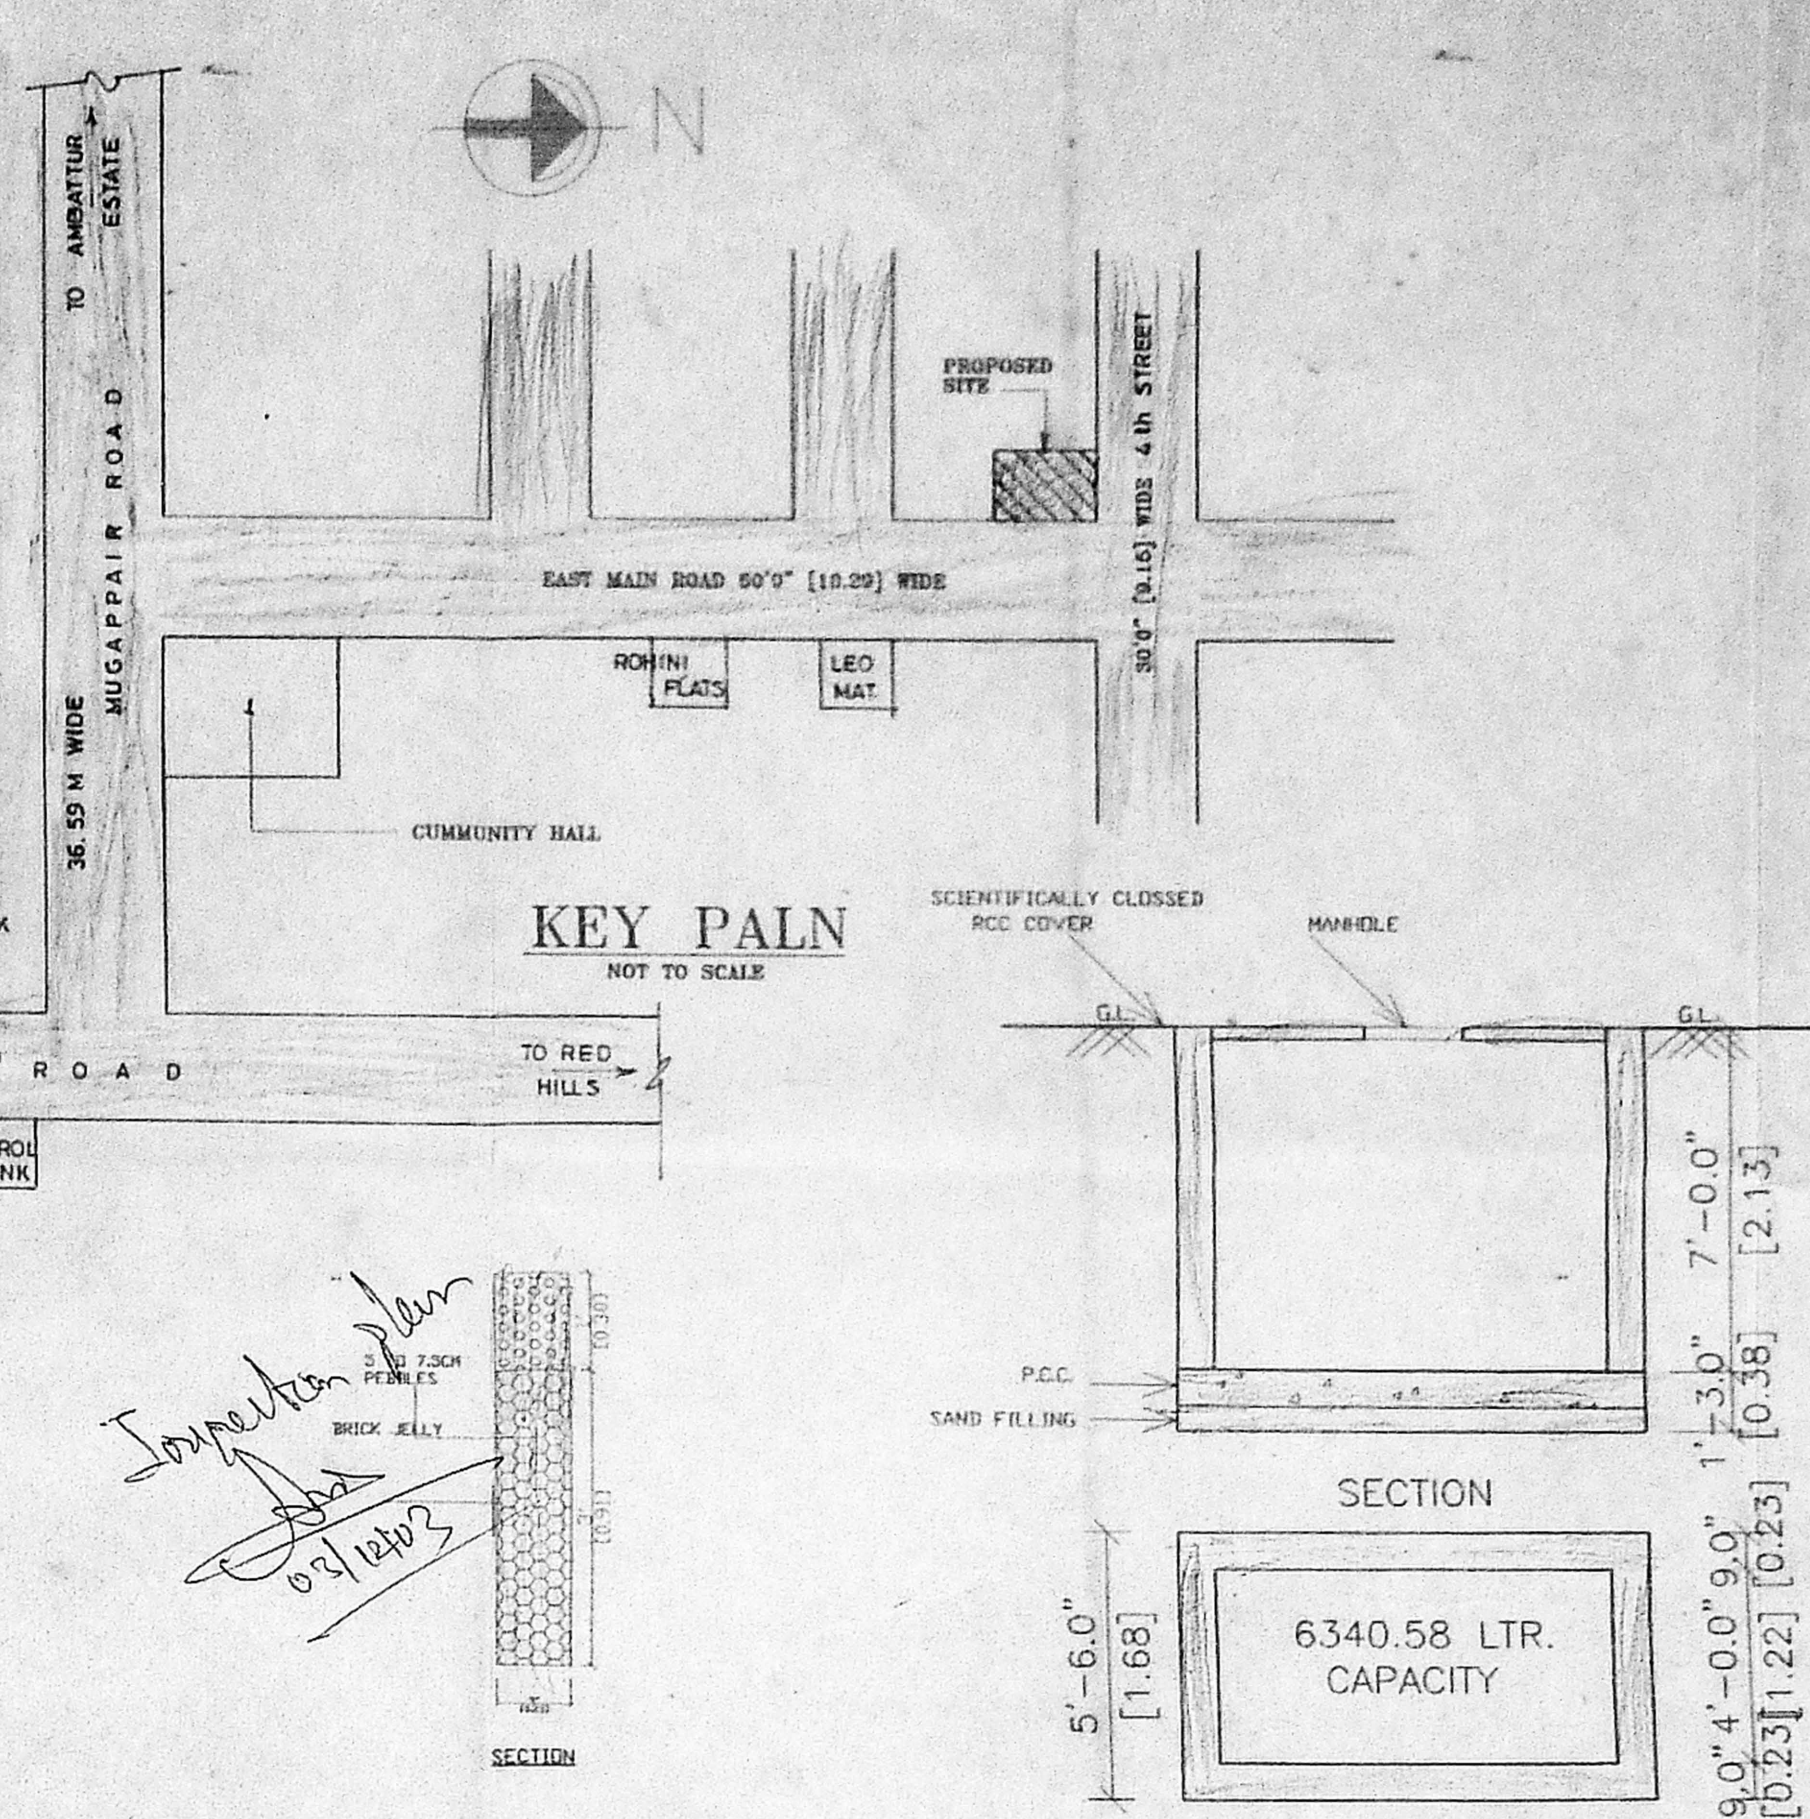


DETAILS OF PERCOLATION PIT

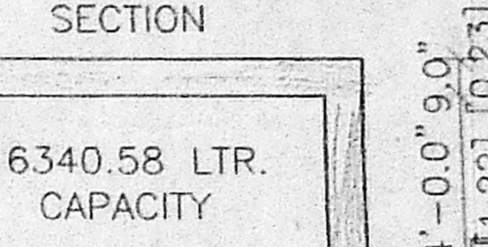


SECTION

6340.58 LTR. CAPACITY


DETAILS OF U.G. SUMP SCALE 1"=4'0"

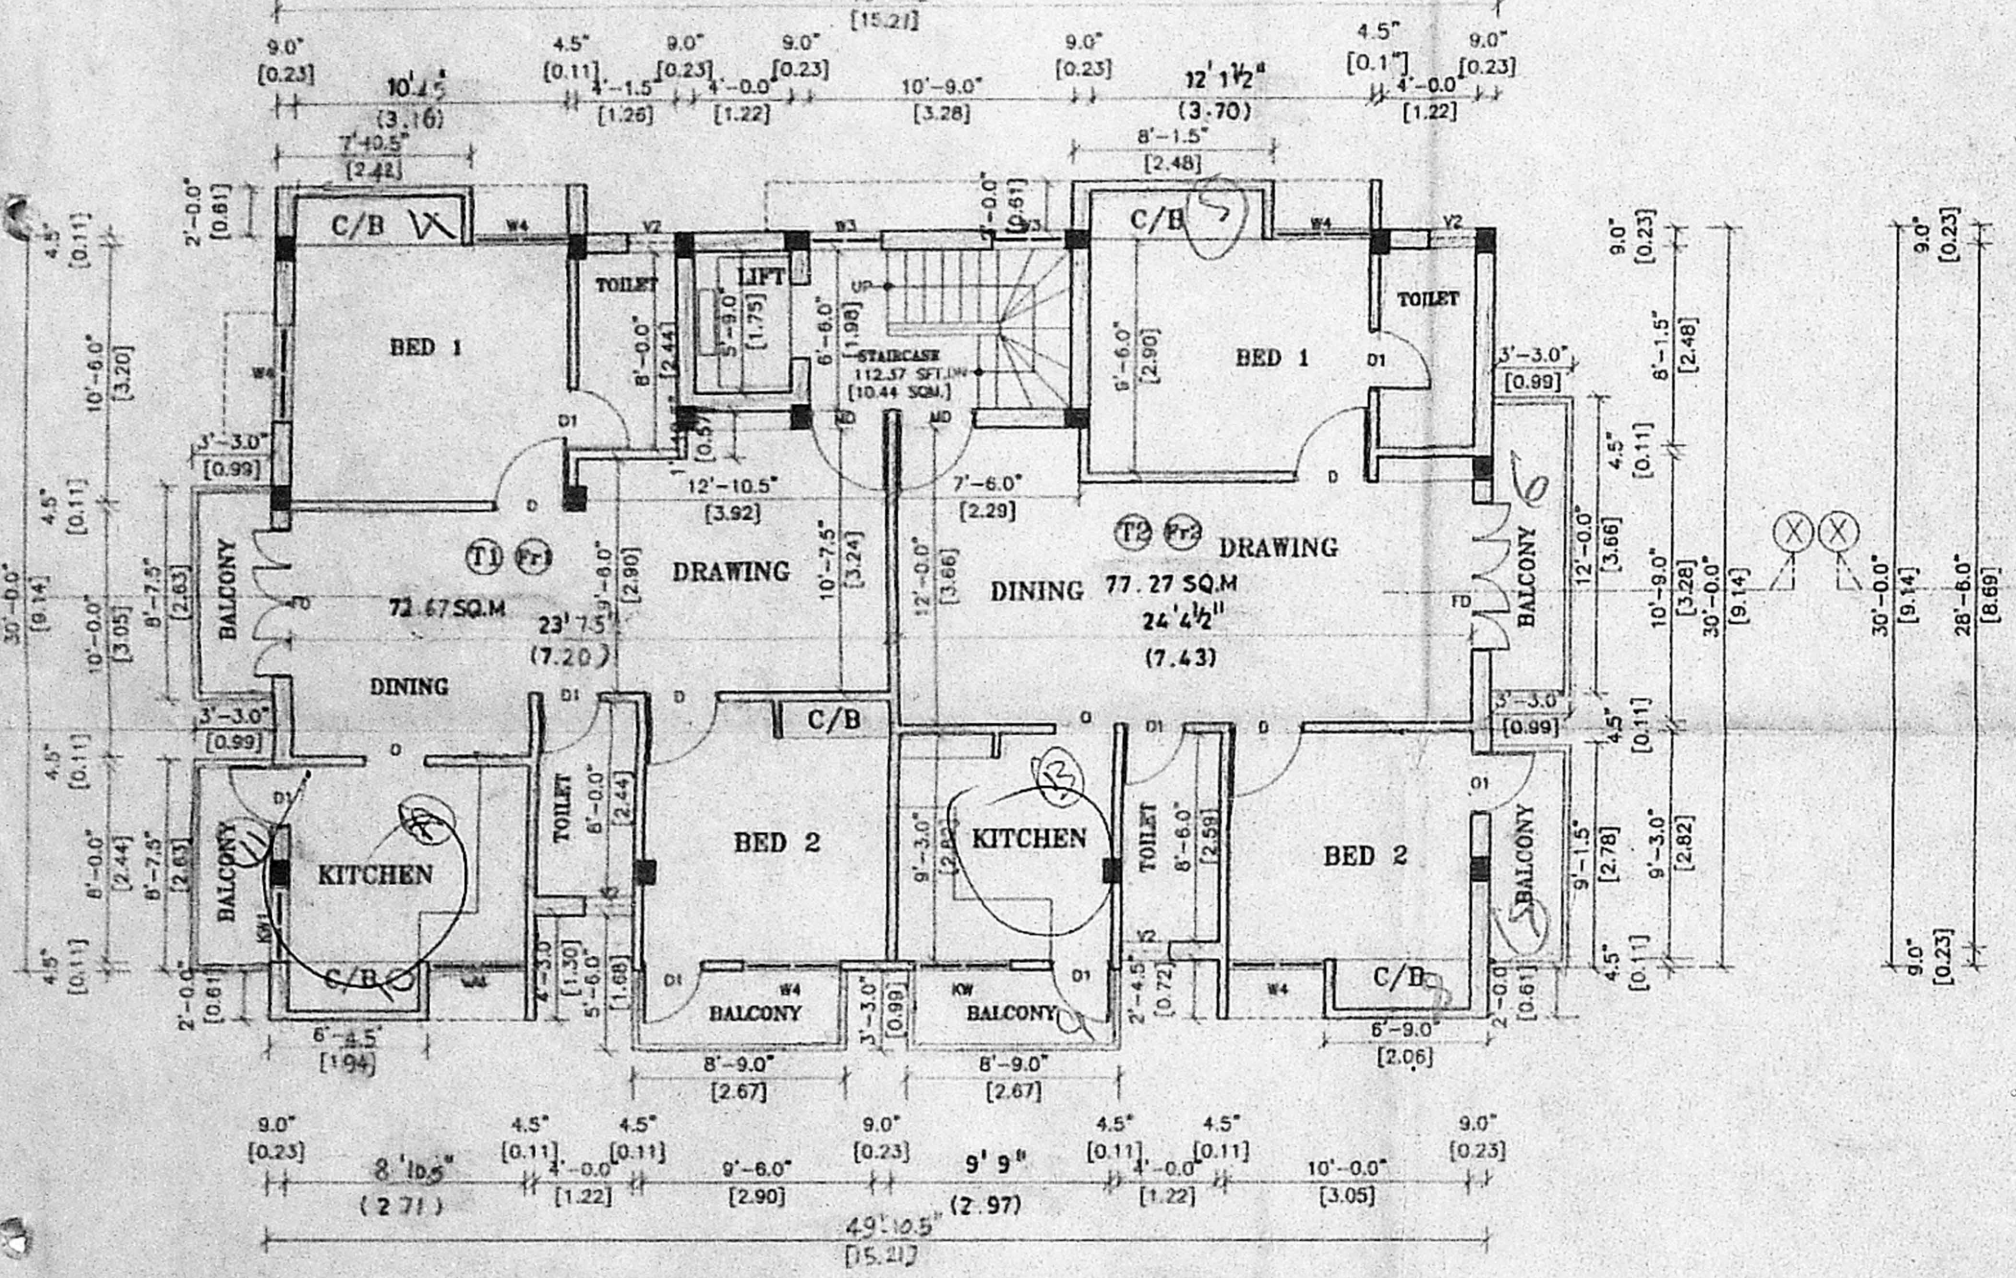


TYPICAL FLOOR PLAN (THIRD & FOURTH FLOOR)

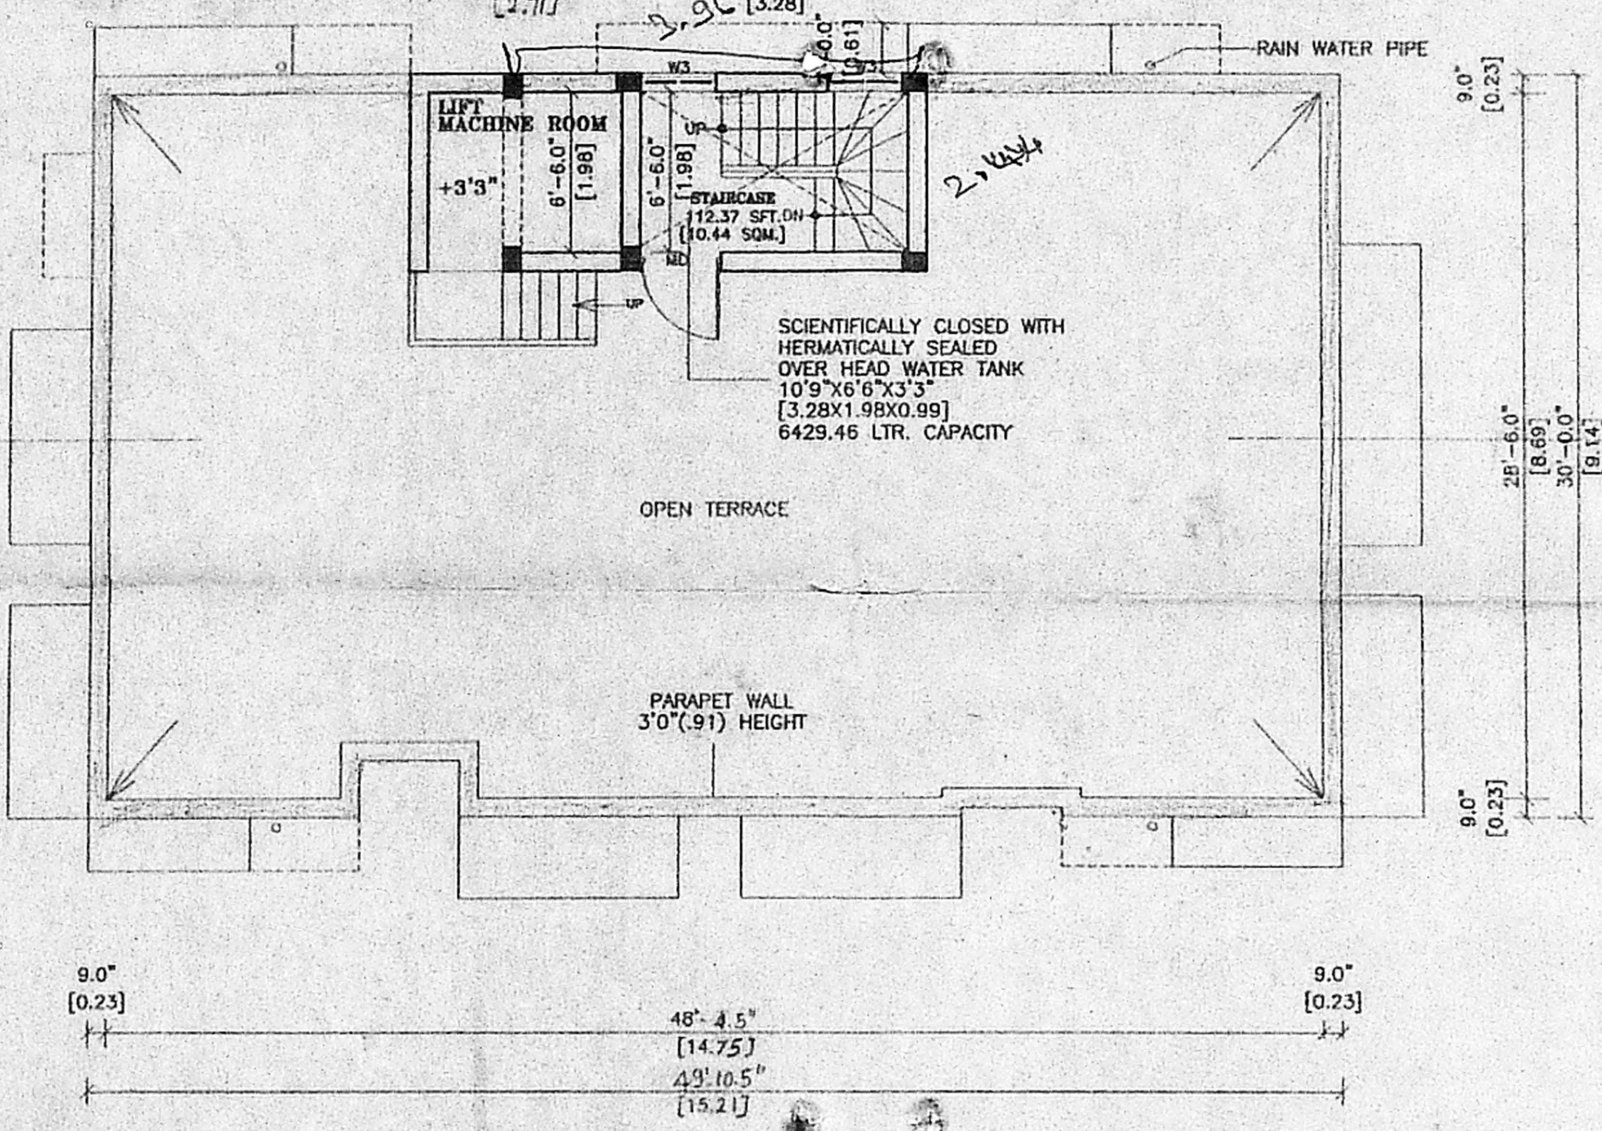


TERRACE FLOOR PLAN

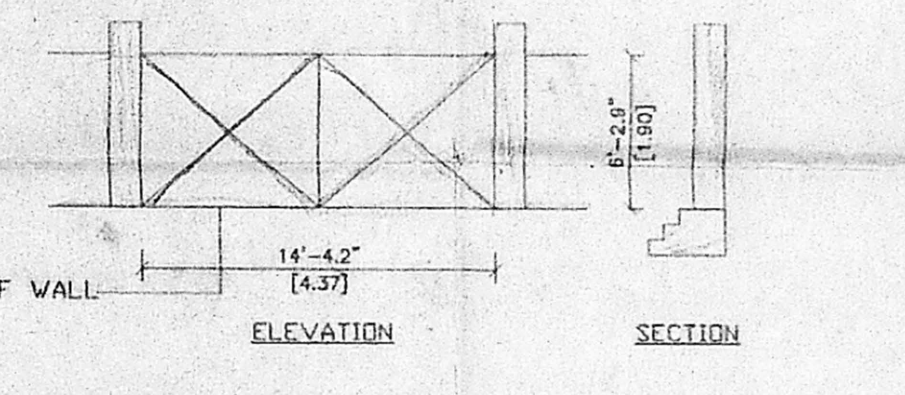


DETAILS OF COMPOUND WALL

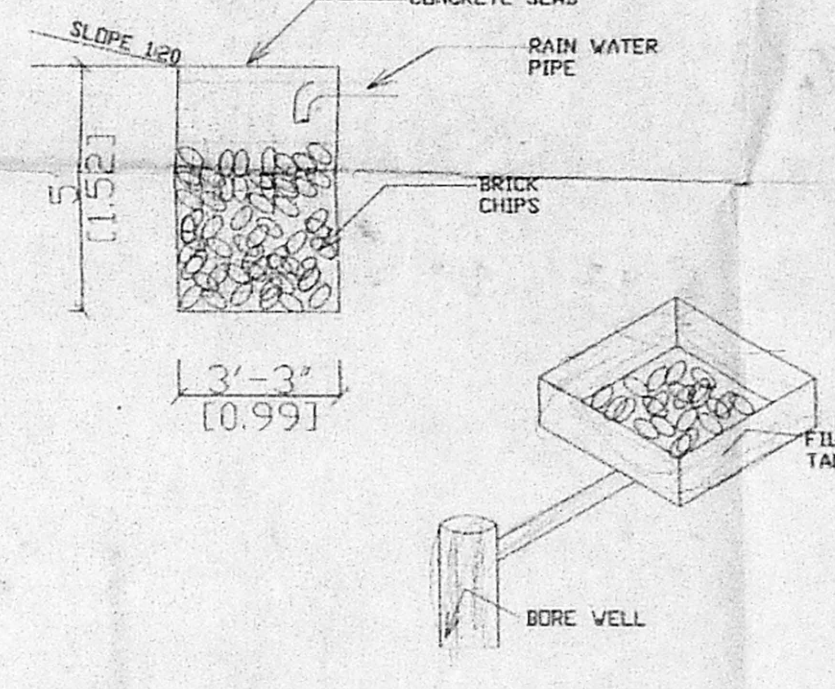


RAINWATER HARVESTING SCALE 1/50

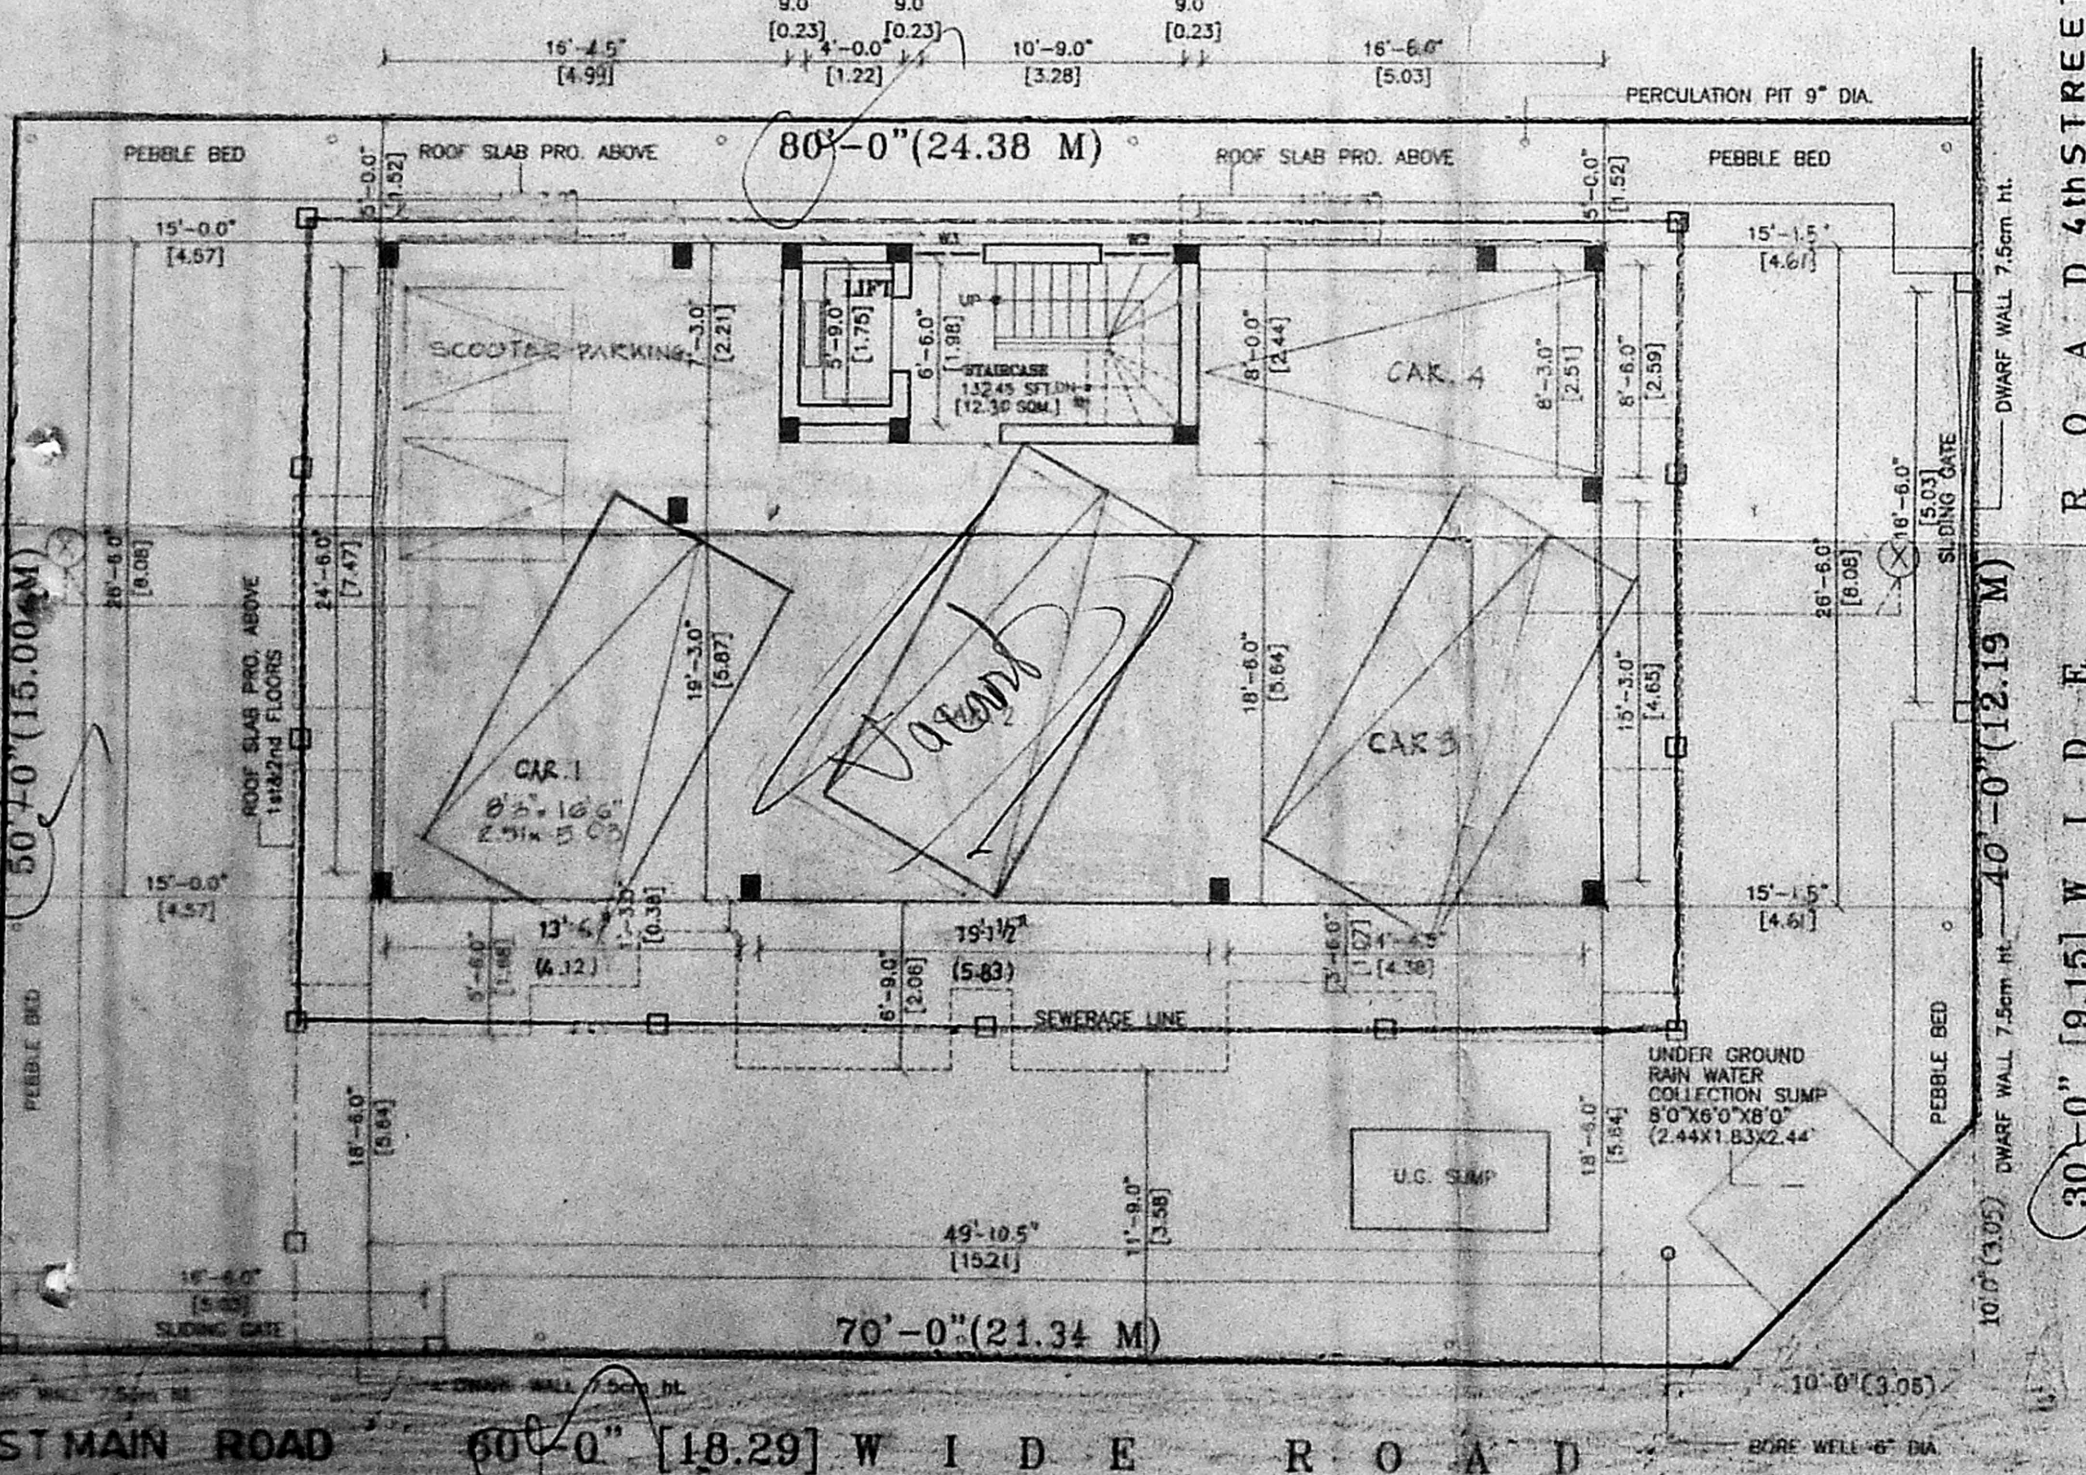

STILT CUM SITE PLAN

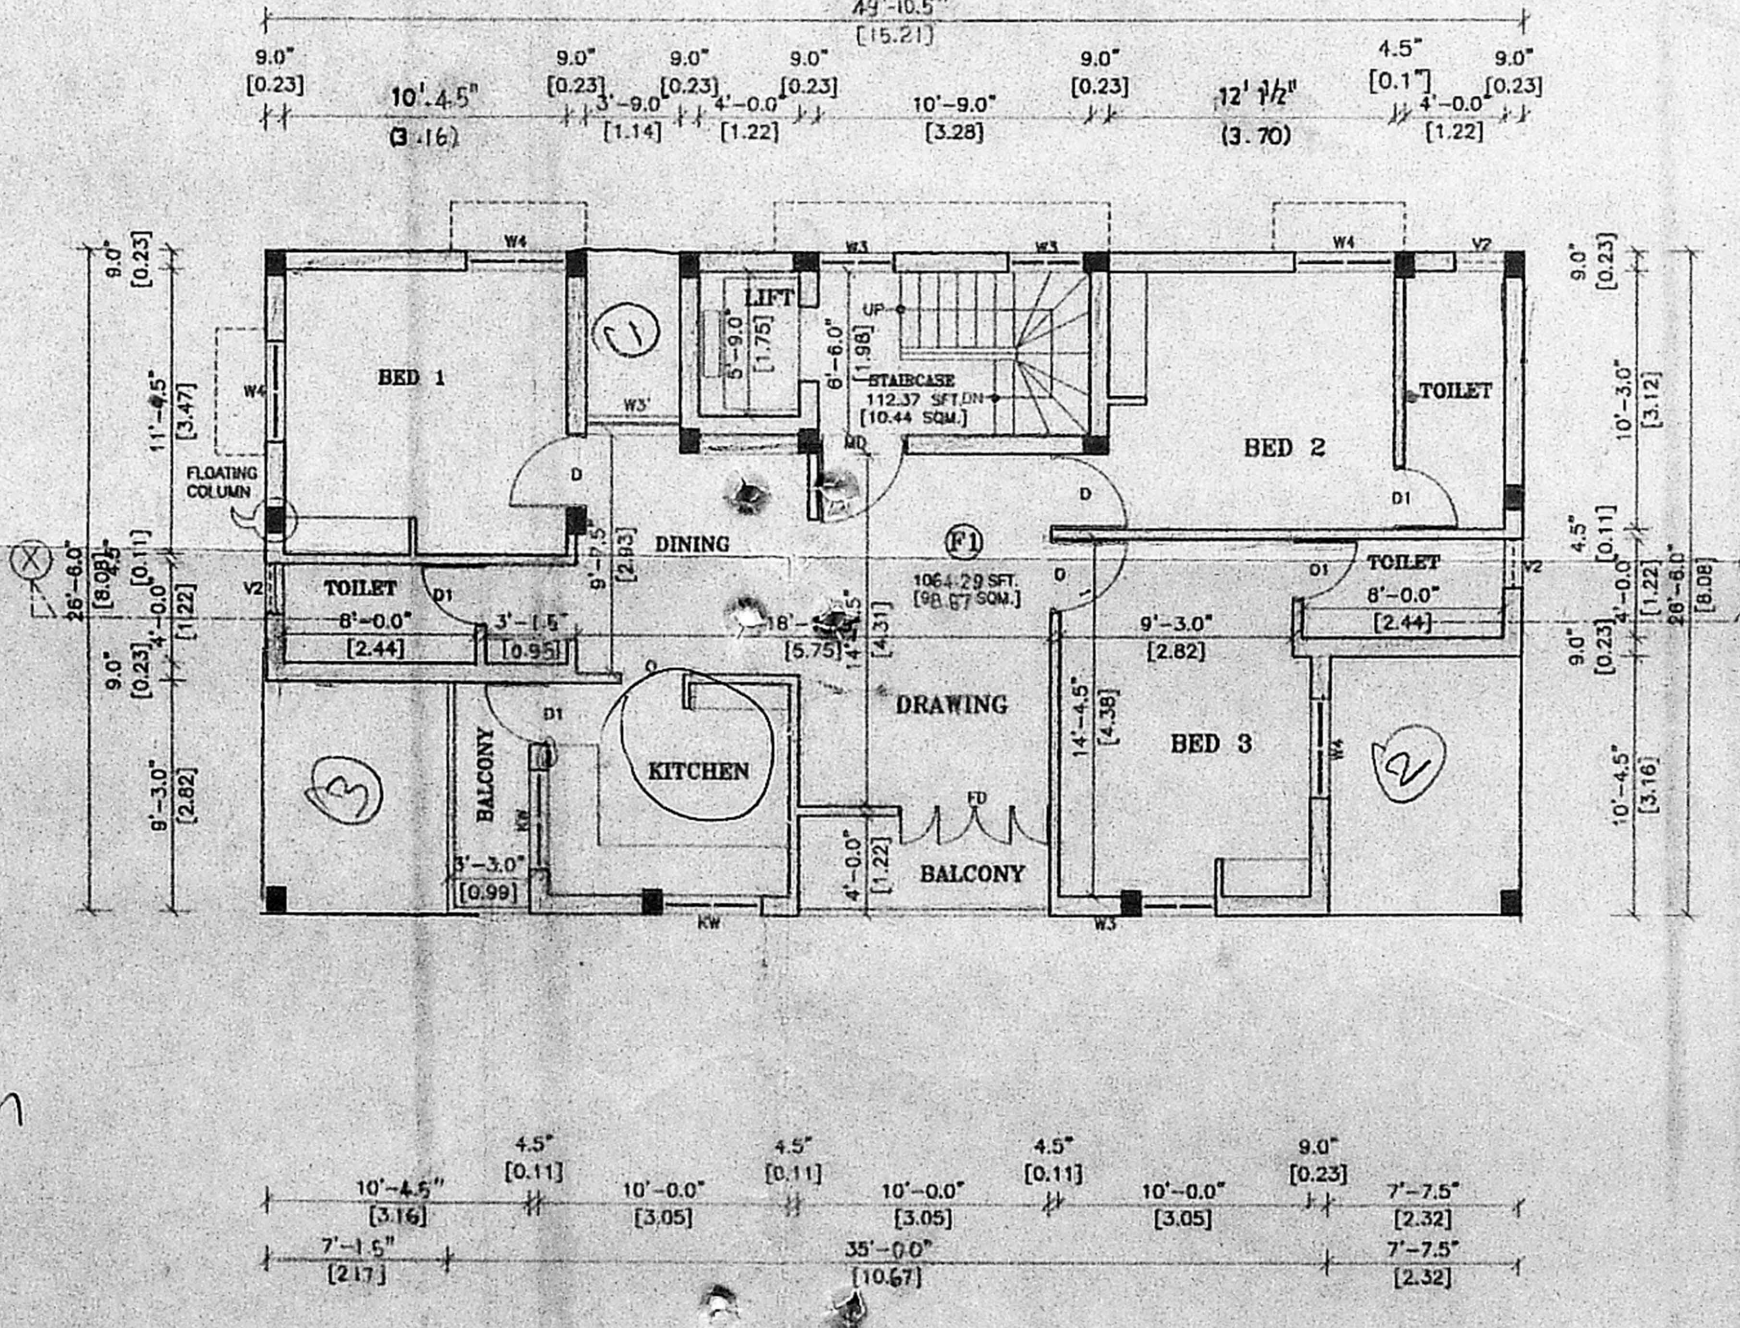

FIRST FLOOR PLAN

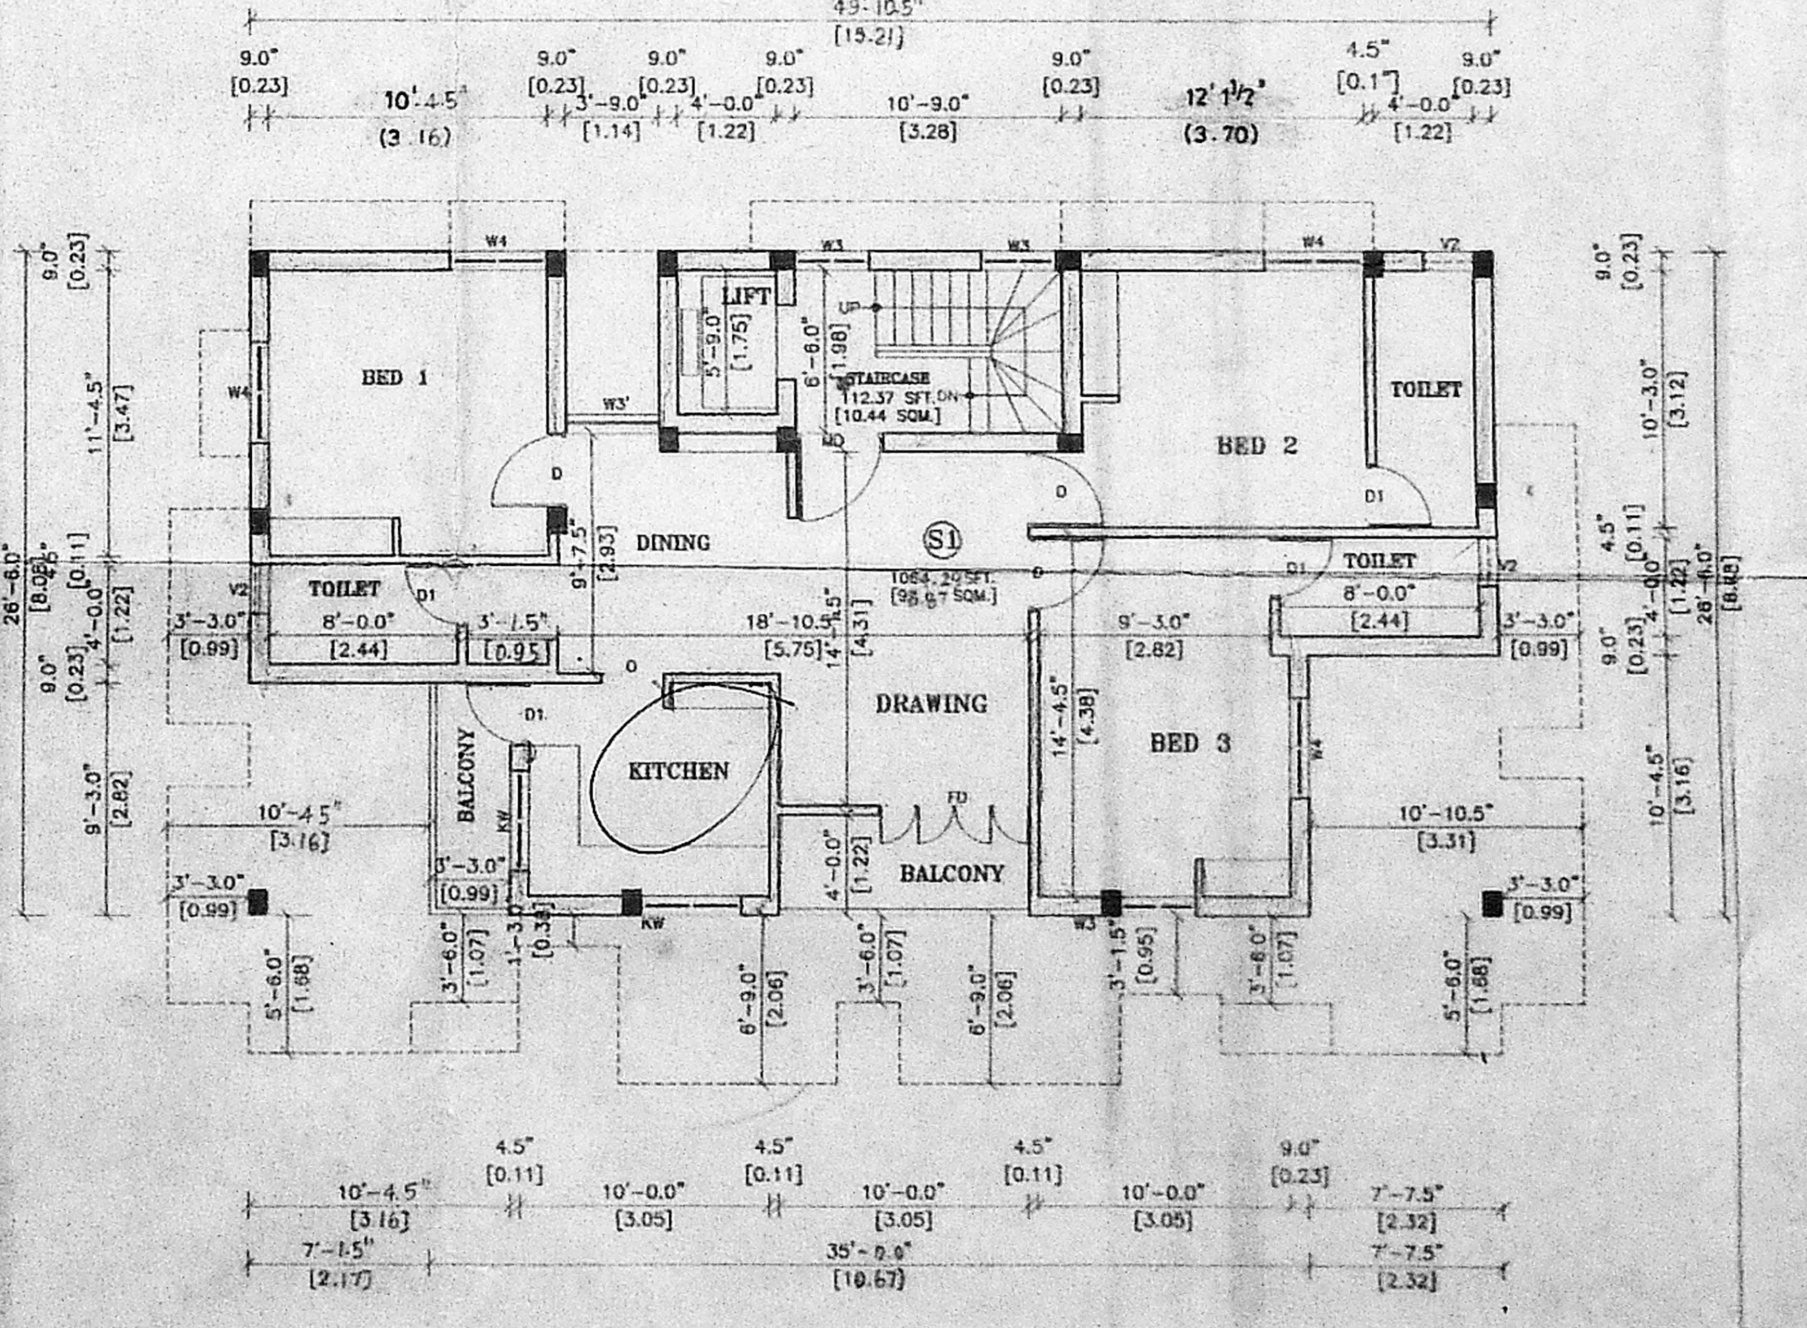

SECOND FLOOR PLAN

PLAN SHOWING THE PROPOSED RESIDENTIAL FLAT IN PLOT No: 736 ARIGNAR ANNA NAGAR, WESTERN EXTE. CHENNAI - 600 101. SUR No: 184/2 PART OF PADI VILLAGE, CHENGALPATTU - M.G.R. DIST. AND 144/2 PART AND 142 PART OF VILLIVAKKAM VILLAGE, MADRAS DIST. BLOCK No: 12, WARD No: 64, ZONE 5

EMDA/B/11/NO. 7
 C. No. 36802/2003
 Asst. _____
 Scrutiny P. A. _____
 A.P. IONERY D.P.

M/D DOOR	= 3'-6" x 7'-0" = 1.07X2.13
D DOOR	= 3'-0" x 7'-0" = 0.91X2.13
D1 DOOR	= 2'-6" x 7'-0" = 0.76X2.13
W4 WINDOW	= 4'-0" x 4'-0" = 1.22X1.22
W3 WINDOW	= 3'-0" x 4'-0" = 0.91X1.22
KW WINDOW	= 4'-0" x 3'-0" = 1.22X0.91
V VENTILATOR	= 2'-0" x 2'-0" = 0.61X0.61
W5 WINDOW	= 5'-0" x 4'-0" = 1.52X1.22
FD6 FRENCH DOOR	= 6'-0" x 7'-0" = 1.83X2.13

SPECIFICATIONS

1. P.C.C. 1:4:8 IN FOUNDATIONS.
2. SAND FILLING IN FOUNDATIONS & BASEMENT.
3. BRICK WORK IN C.M. 1:5.
4. R.C.C. WORKS ARE 1:2:4 RATIO.
5. MOSAIC FLOORING
6. PLASTERING IN C.M. 1:4.
7. STANDARD WEATERING COURSE.

AREA STATEMENT	SQ.FT.	SQ.M.
PLOT AREA		
AS PER PATTAH	4000.00	371.60
AS PER SITE	3975.50	369.32
STILT FLOOR	132.45	12.30
FIRST FLOOR	1176.66	109.31
SECOND FLOOR	1176.66	109.31
THIRD FLOOR	1726.40	160.38
FOURTH FLOOR	1726.40	160.38
TOTAL BUILTUP	5938.57	551.68
PLOT COVERAGE	43.43%	
F.S.I.	1.4936	

COLOUR INDEX

PROPOSED	SEWERAGE LINE
BOUNDARY	PEBBLE LINE
ROAD	

SCALE 1"=8'0" (1:100)

OWNER'S SIGNATURE

LICENSED SURVEYOR

 A. G. SRINIVASAN
 ARCHITECT,
 LICENSED SURVEYOR CLASS I No. 11,
 11, EAST ROAD, WEST C.I.T. NAGAR,
 MADRAS - 600 035.