


OFFICE COPY

B.S.P. 418 A 2002
 Planning Permit No. 178/04
APPROVED
 SUBJECT TO THE CONDITIONS IN
 THIS OFFICE LETTER
 8/6/2003
 FOR MEMBER SECRETARY
 CHENNAI METROPOLITAN
 DEVELOPMENT AUTHORITY
 CHENNAI - 600 008.

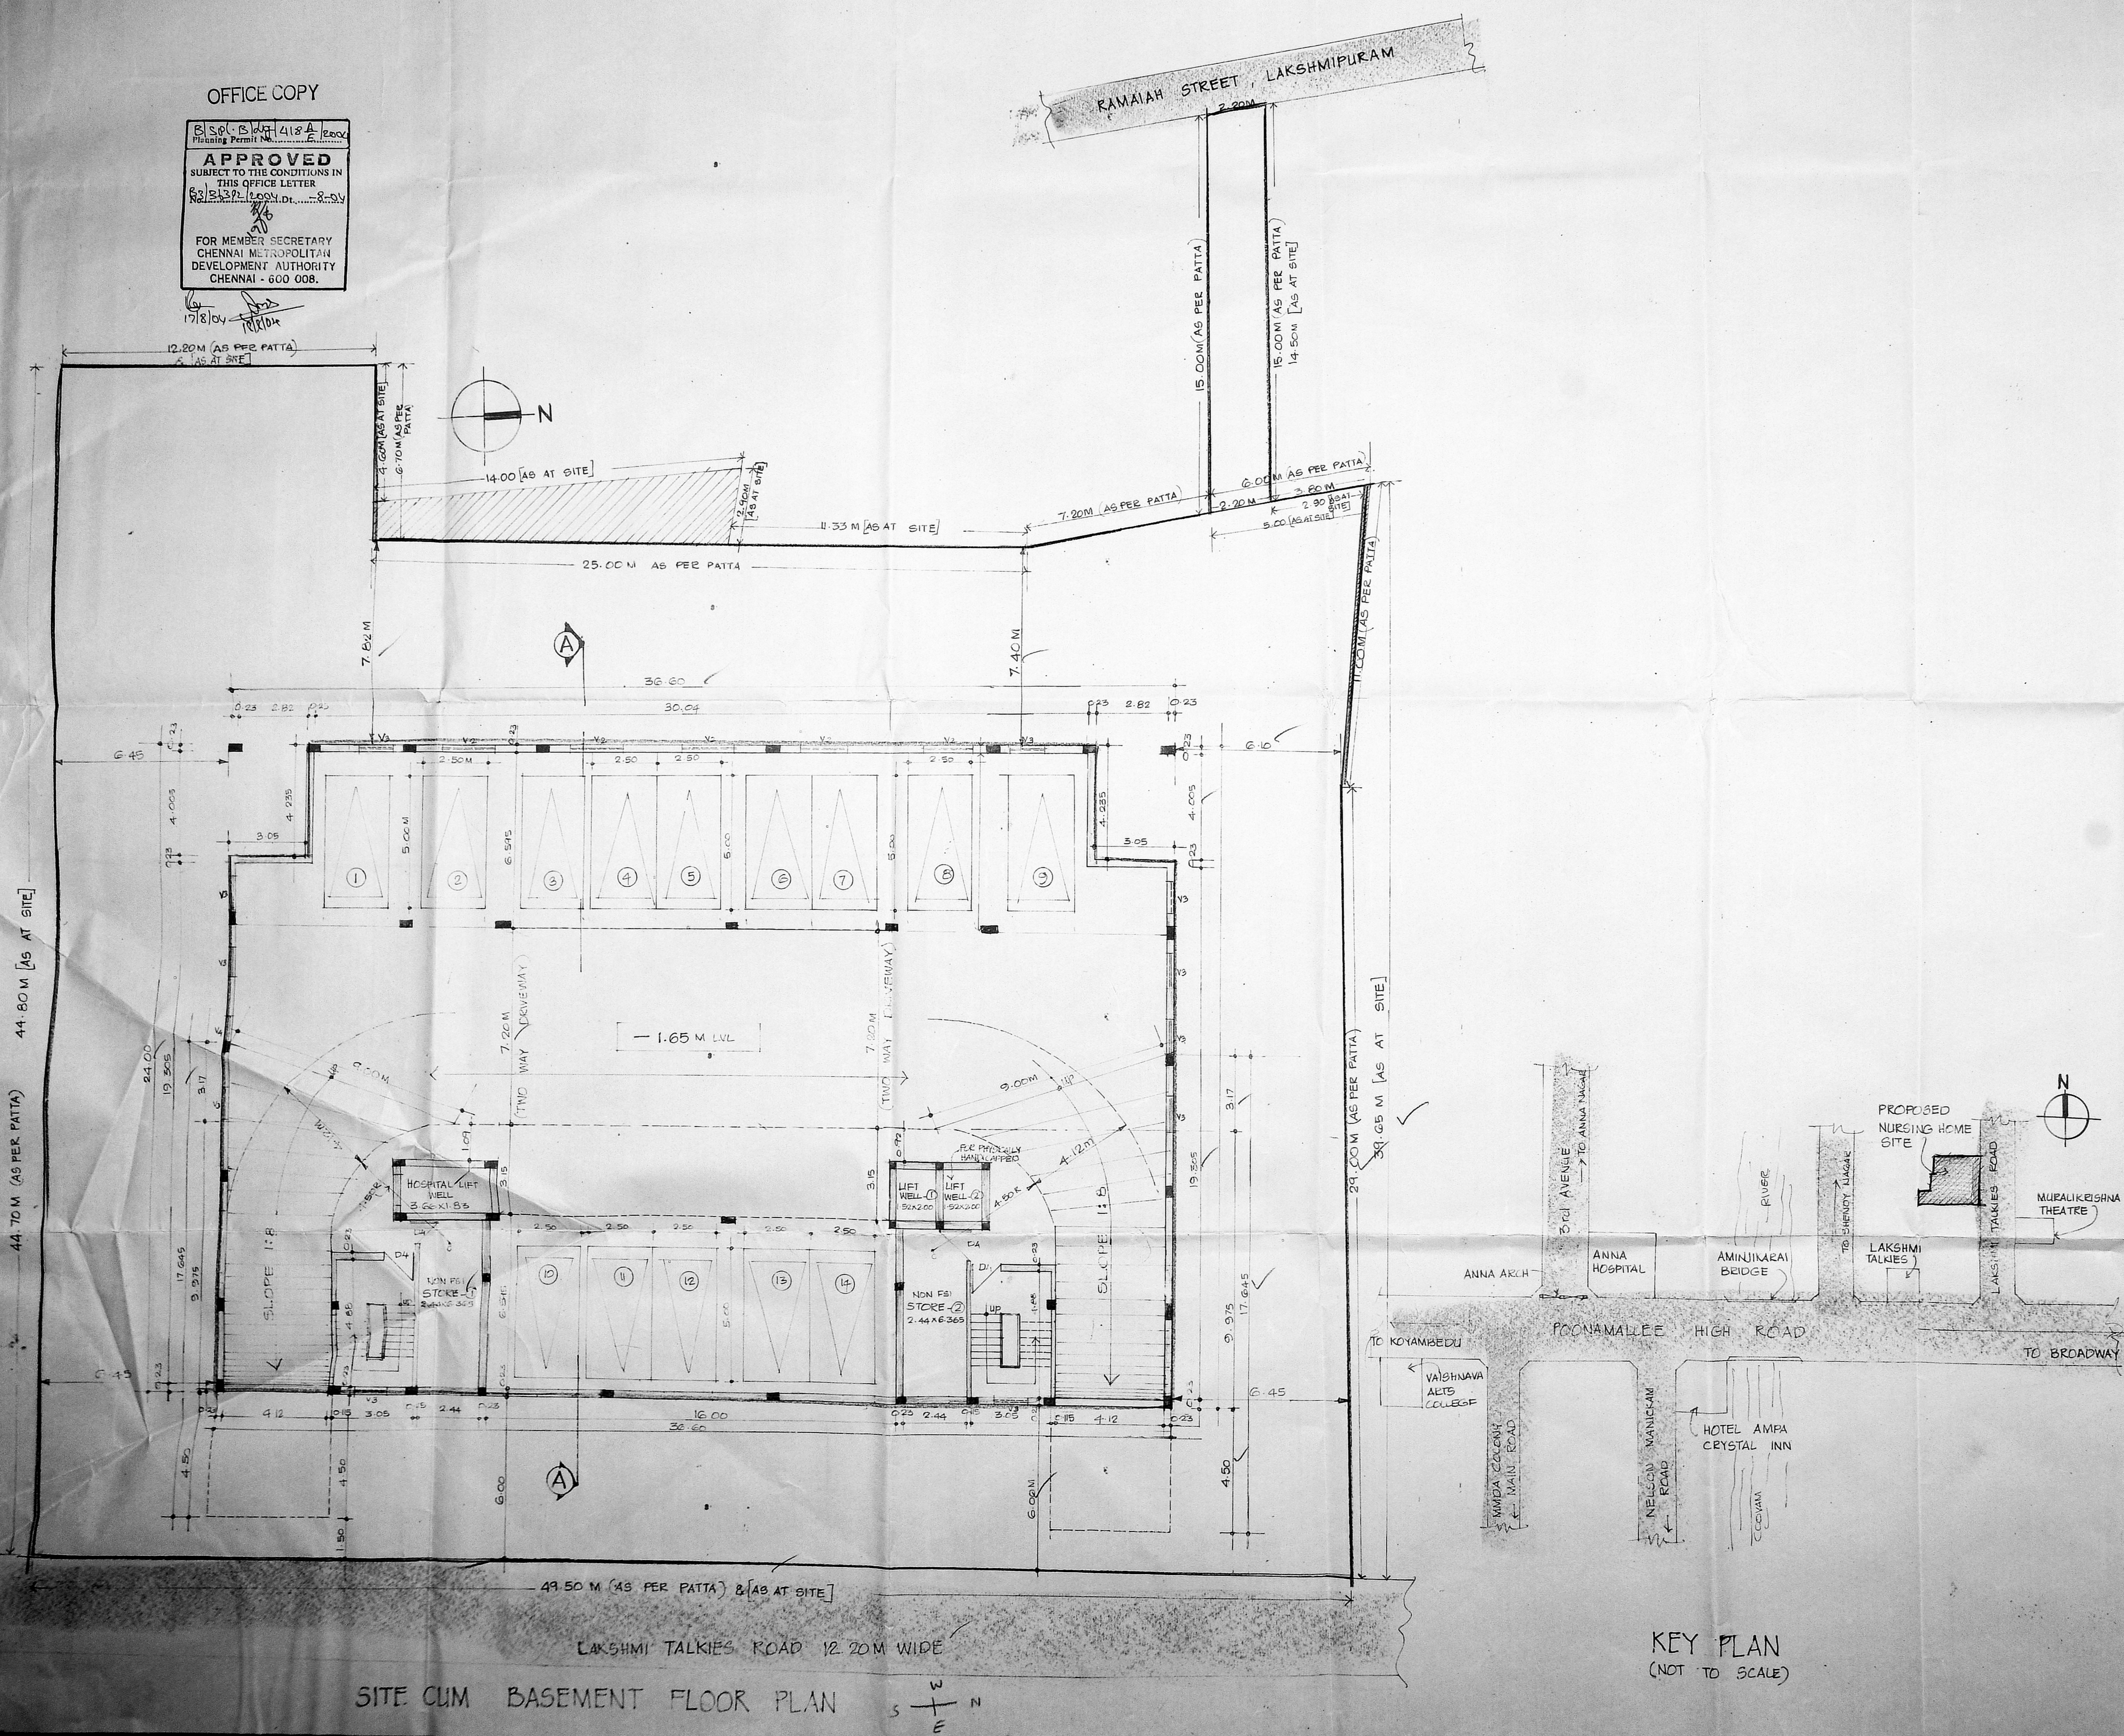

PLAN SHOWING PROPOSED
 NURSING HOME AT
 Door. Nos: 38, 39, 40, 41 & 42
 LAKSHMI TALKIES ROAD,
 SHENOY NAGAR, CHENNAI-30,
 T.S. No: 30/1, 30/2, 31, 32/2, 35,
 36, 37/1, 39/2. BLOCK. 20,
 AMINJIKARAI VILLAGE.

COLOUR INDEX
 [Symbol] PROPOSED SHOWN THUS
 [Symbol] ROAD SHOWN THUS
 [Symbol] SITE BOUNDARY SHOWN THUS

SCALE: 1:100 DATE: 18.10.2003 DRAWN: [Signature]

SIGNATURE OF THE OWNER
 Dr. V. JEGANATHAN
 MANAGING DIRECTOR
 M/S. BILLROTH HOSPITALS LTD.




SIGNATURE OF THE LICENSED SURVEYOR
 D. SURESH KUMAR, A.I.A.A.I.I.D.,
 Regd. Architect & Interior Designer CA/93/167051
 A.I. No. A-9433 / 11 D; AM-1064
 Licensed Surveyor F-330 Corp of Chennai
 Plot No. 9, L. I. Ramay Street,
 Ayyavoo Naidu P. O., Minjikalai,
 Chennai-28 Ph: 23832471

KEY PLAN
 (NOT TO SCALE)

SITE CUM BASEMENT FLOOR PLAN

OFFICE COPY

APPROVED
 Planning Permit No. 15/2004/418/B
 163/36392/2004
 FOR MEMBER SECRETARY
 CHENNAI METROPOLITAN
 DEVELOPMENT AUTHORITY
 CHENNAI - 600 008.

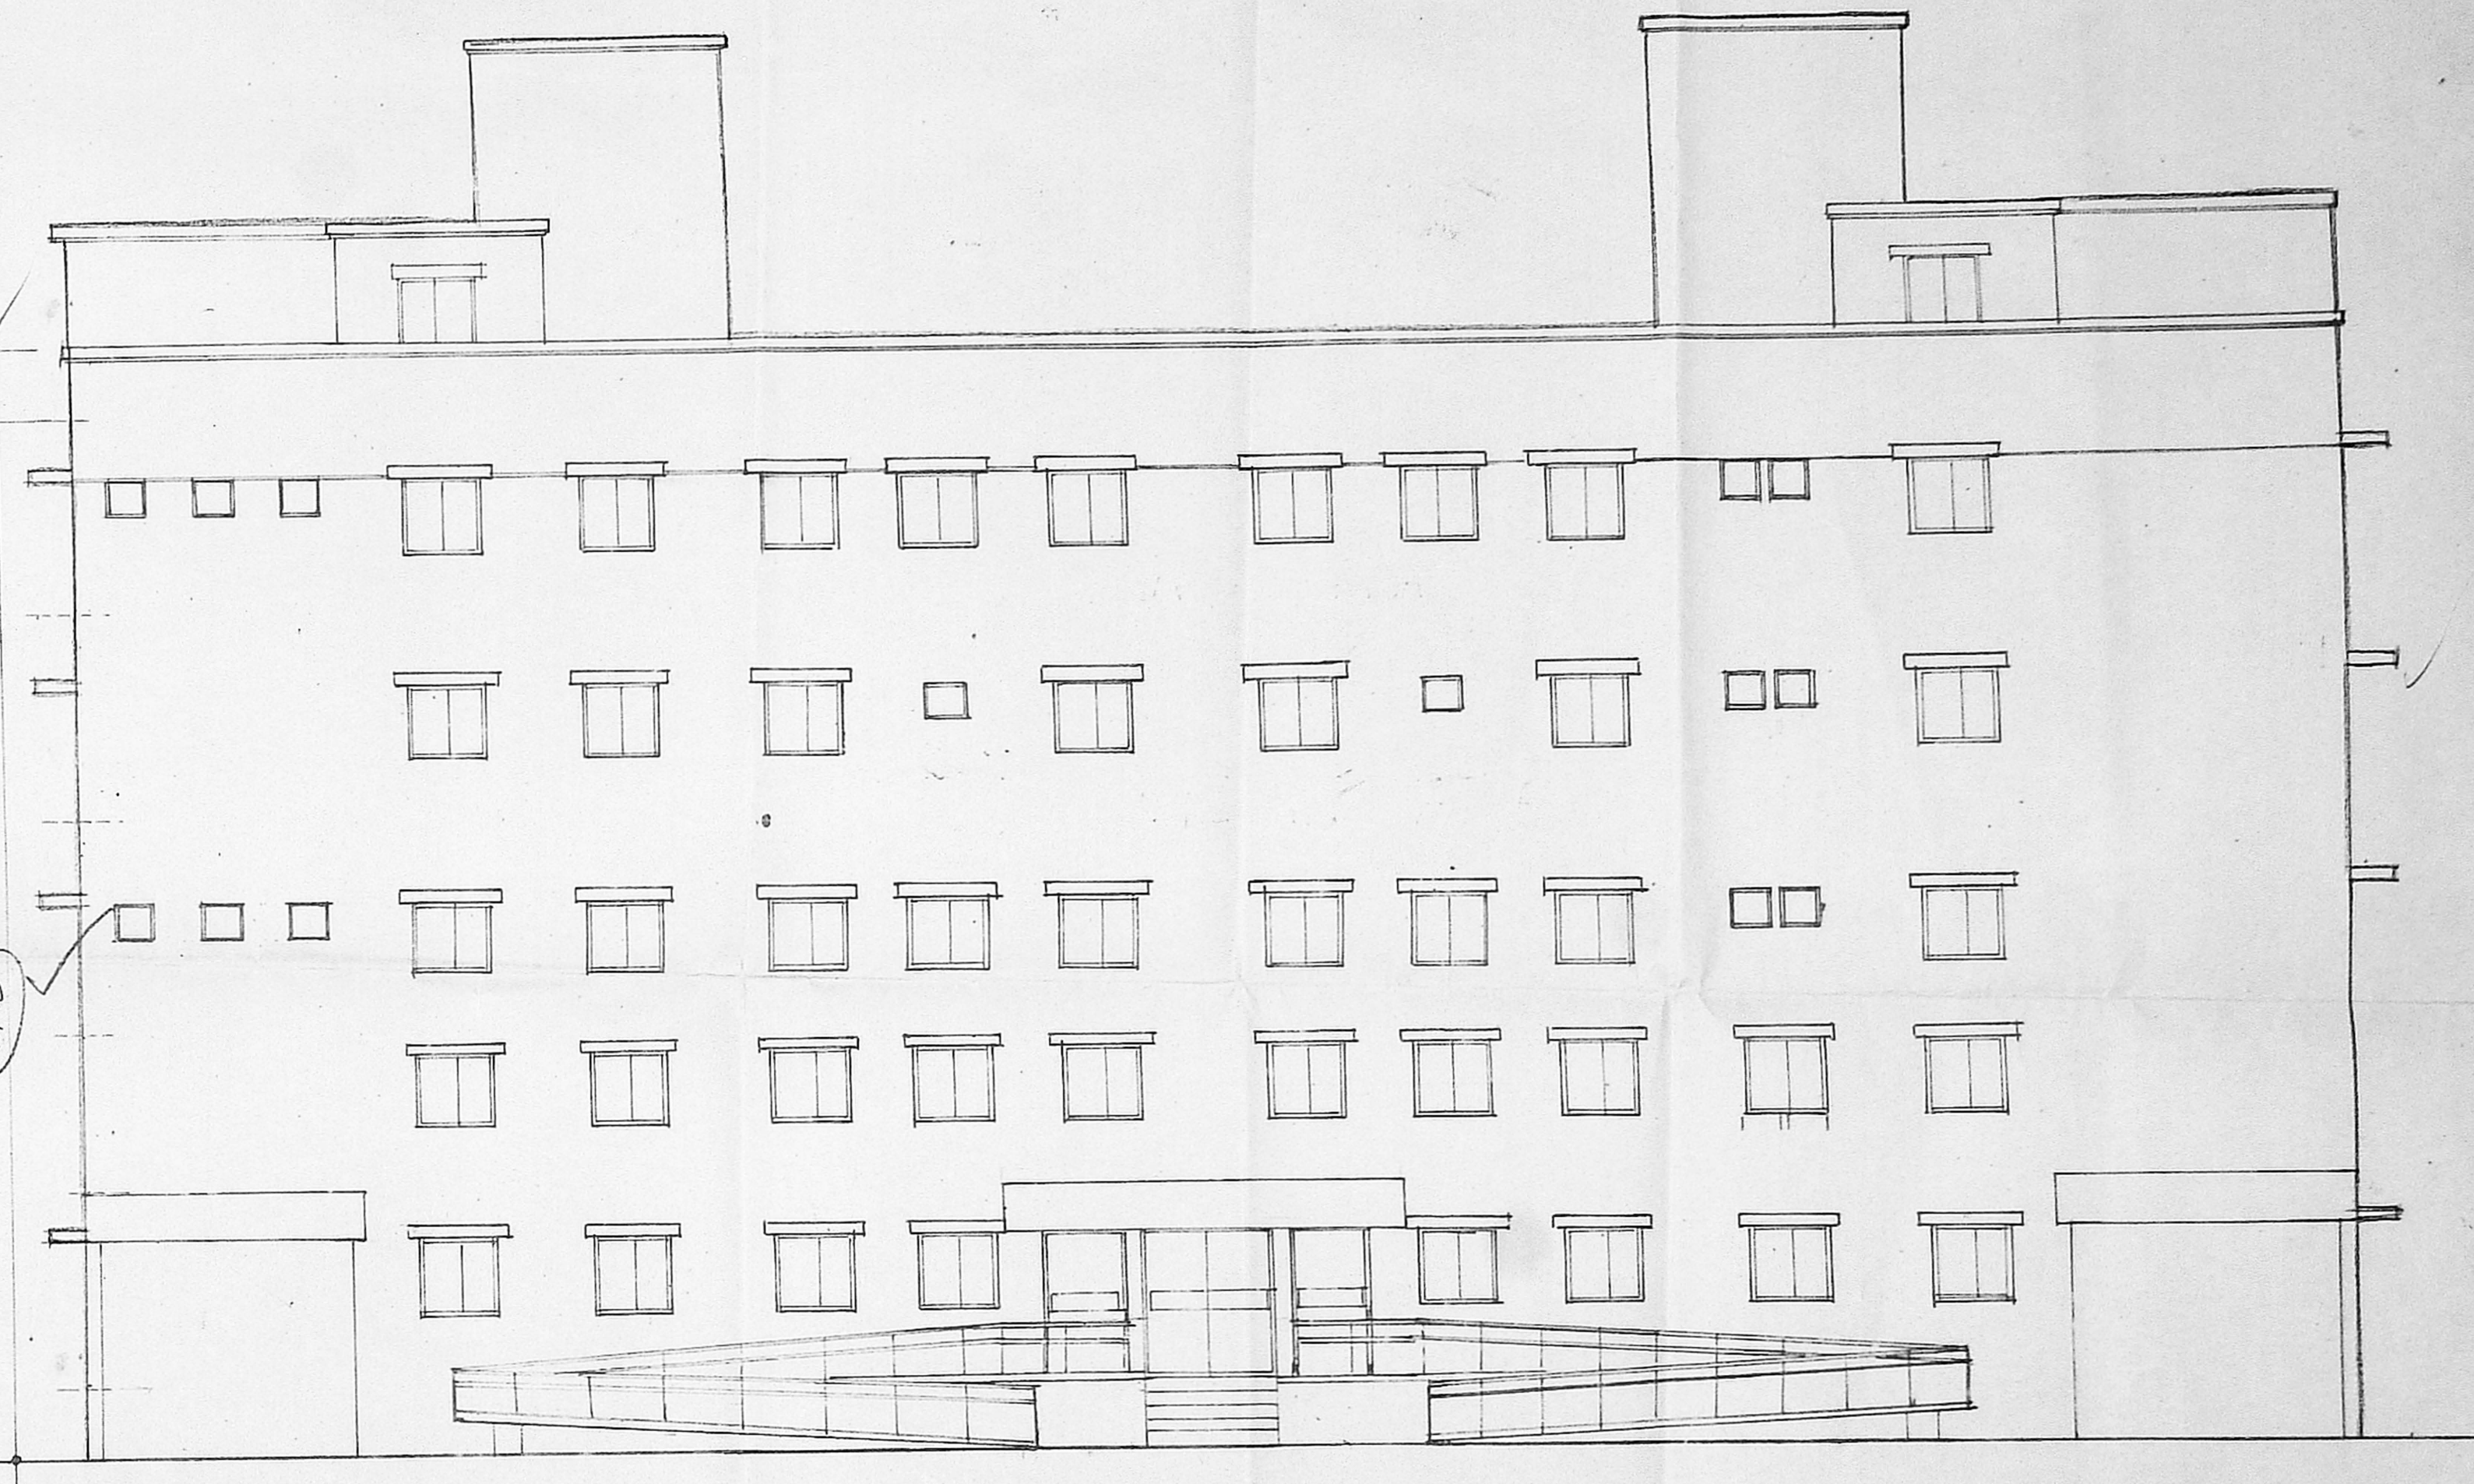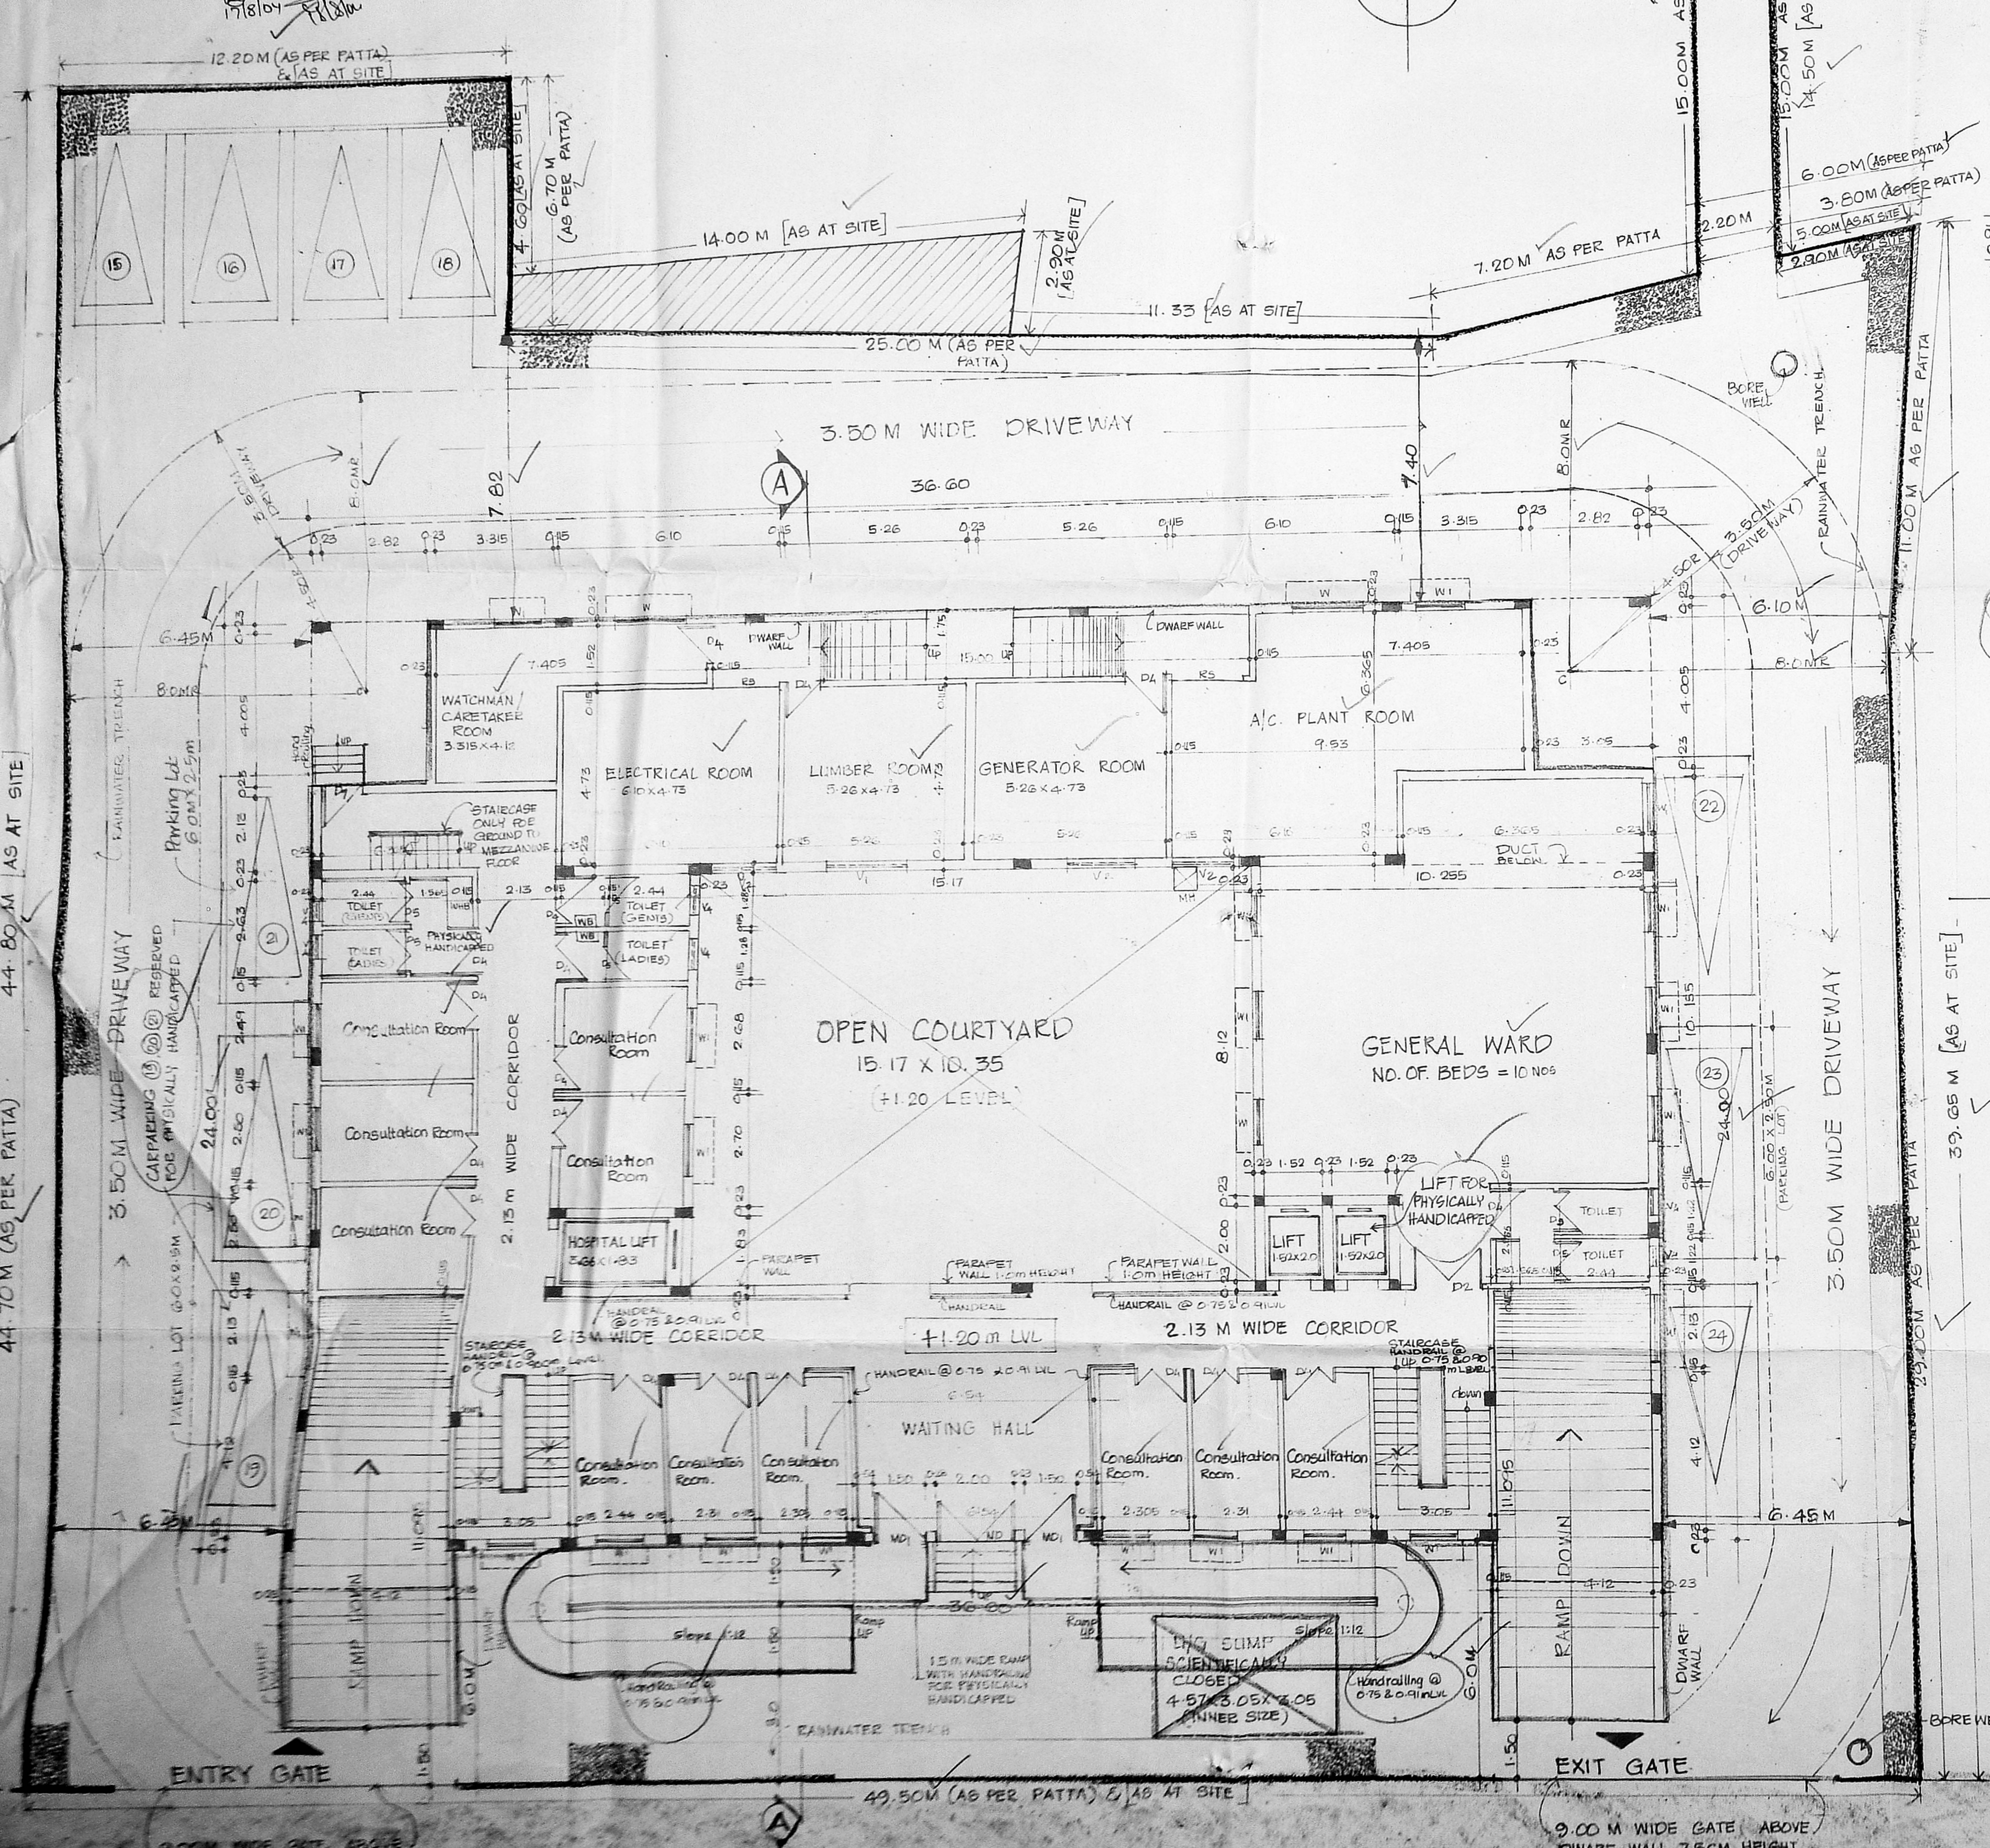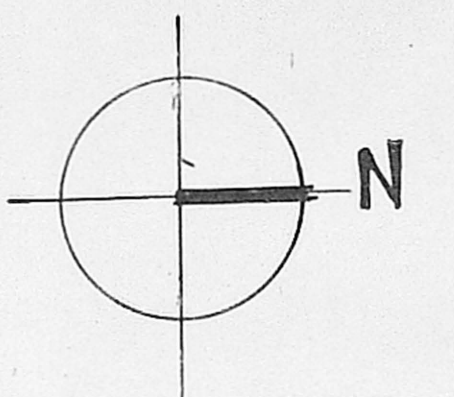

FRONT ELEVATION


PLAN SHOWING PROPOSED NURSING HOME
 AT Door Nos:- 38, 39, 40, 41 & 42 OF LAKSHMI TALKIES ROAD,
 SHENYO NAGAR, CHENNAI-30.
 T.S. No:- 30/1, 30/2, 31, 32/2, 35, 36, 37/1 & 39/2 OF AMINJIKARAI VILLAGE.
 BLOCK. NO: 20.

SCHEDULE OF DRAWINGS		AREA STATEMENT		COLOUR INDEX
SHEET. NO	CONTENTS	FLOORS	AREA in Sq.m.	
1/5	SITE CUM GROUND FLOOR PLAN FRONT ELEVATION, SCHEDULE OF DRAWINGS, AREA STATEMENT	PLOT AREA	1986.50 sq.m.	PROPOSED SHOWN THIS
2/5	BASEMENT FLOOR PLAN ALONG WITH SITE KEY PLAN	BASEMENT FLOOR	53.64	ROAD SHOWN THUS
3/5	MEZZANINE FLOOR PLAN FIRST FLOOR PLAN SCHEDULE OF JOINERY	GROUND FLOOR	447.79	SITE BOUNDARY SHOWN
4/5	SECOND FLOOR PLAN & THIRD FLOOR PLAN	MEZZANINE FLOOR	236.48	ALL DIMENSIONS ARE IN METRES
5/5	TERRACE FLOOR PLAN, PLAN OF LIFT MACHINE ROOM & O.H. TANK DETAILS, SECTION, RAINWATER CONSERVATION ARRANGEMENT, SECTION OF RAINWATER TRENCH. F.S.I. CALCULATION SHEET.	FIRST FLOOR	721.39	SCALE 1:100 DATE 18-10-2003 DRAWN: [Signature]
		SECOND FLOOR	721.39	SIGNATURE OF THE OWNER:
		THIRD FLOOR	721.39	DR. V. JESANATHAN MANAGING DIRECTOR M/S. BILROTH HOSPITALS
		TOTAL AREA (COUNTABLE FOR FSI)	2902.08 sq.m.	SIGNATURE OF THE LICENSED SURVEYOR:
		NON FSI AREA		D. SURESH KUMAR, ALLAI, I.D.
		IN BASEMENT FLOOR	34.69	Regd. Architect & Interior Designer CA/93/19/001
		IN GROUND FLOOR	190.39	A.I.L.A. A-843/A, I.D. AM-1084
		TOTAL	225.08 sq.m.	Licensed Surveyor: H/230 Corp. of Chennai
		NO. OF CARPARKING REQUIRED = 24 Nos.		PLOT No. 95A, Dhanu Street, Ayyavoo Naidu Colony, Aminjikarai, Chennai-29. Ph: 23632471
		IN BASEMENT (STILT)	14	
		IN GROUND FLOOR	10	
		TOTAL	24 Nos.	


SITE CUM GROUND FLOOR PLAN



CMDA (B) / No. 1
 C. No. B3/36392/03
 Asst. Secretary
 P. A. *8/6/may*

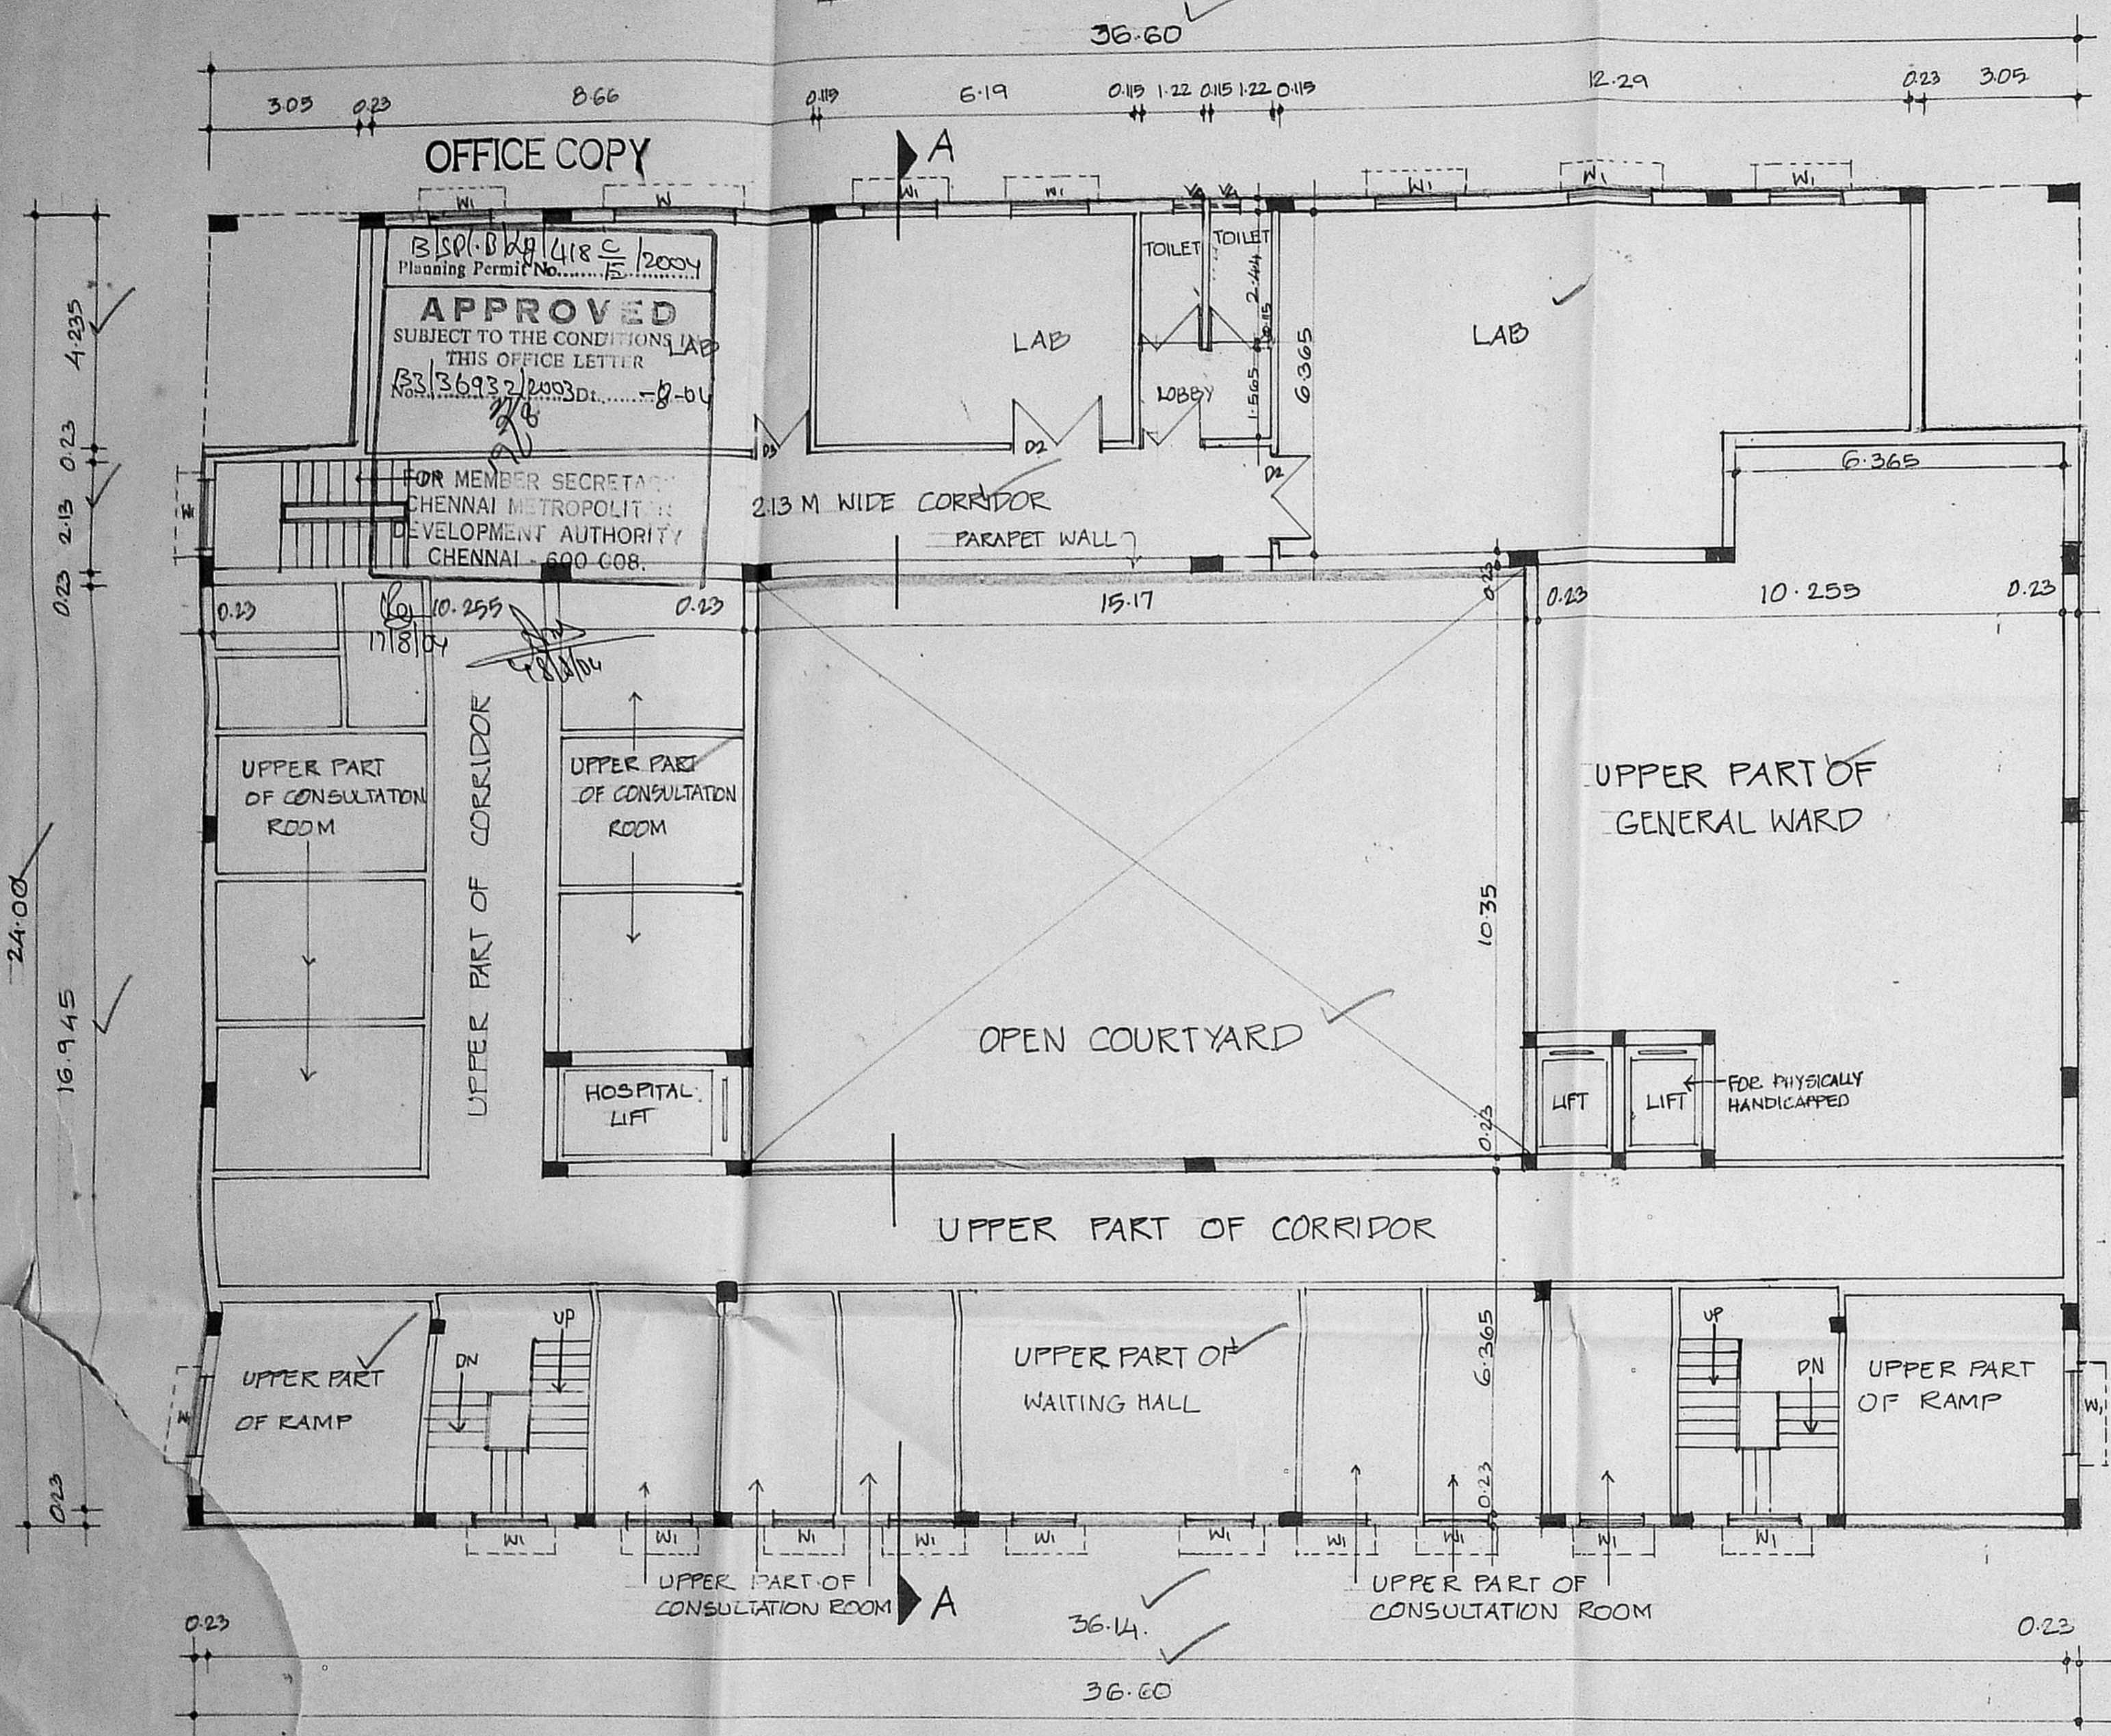

MEZZANINE FLOOR PLAN

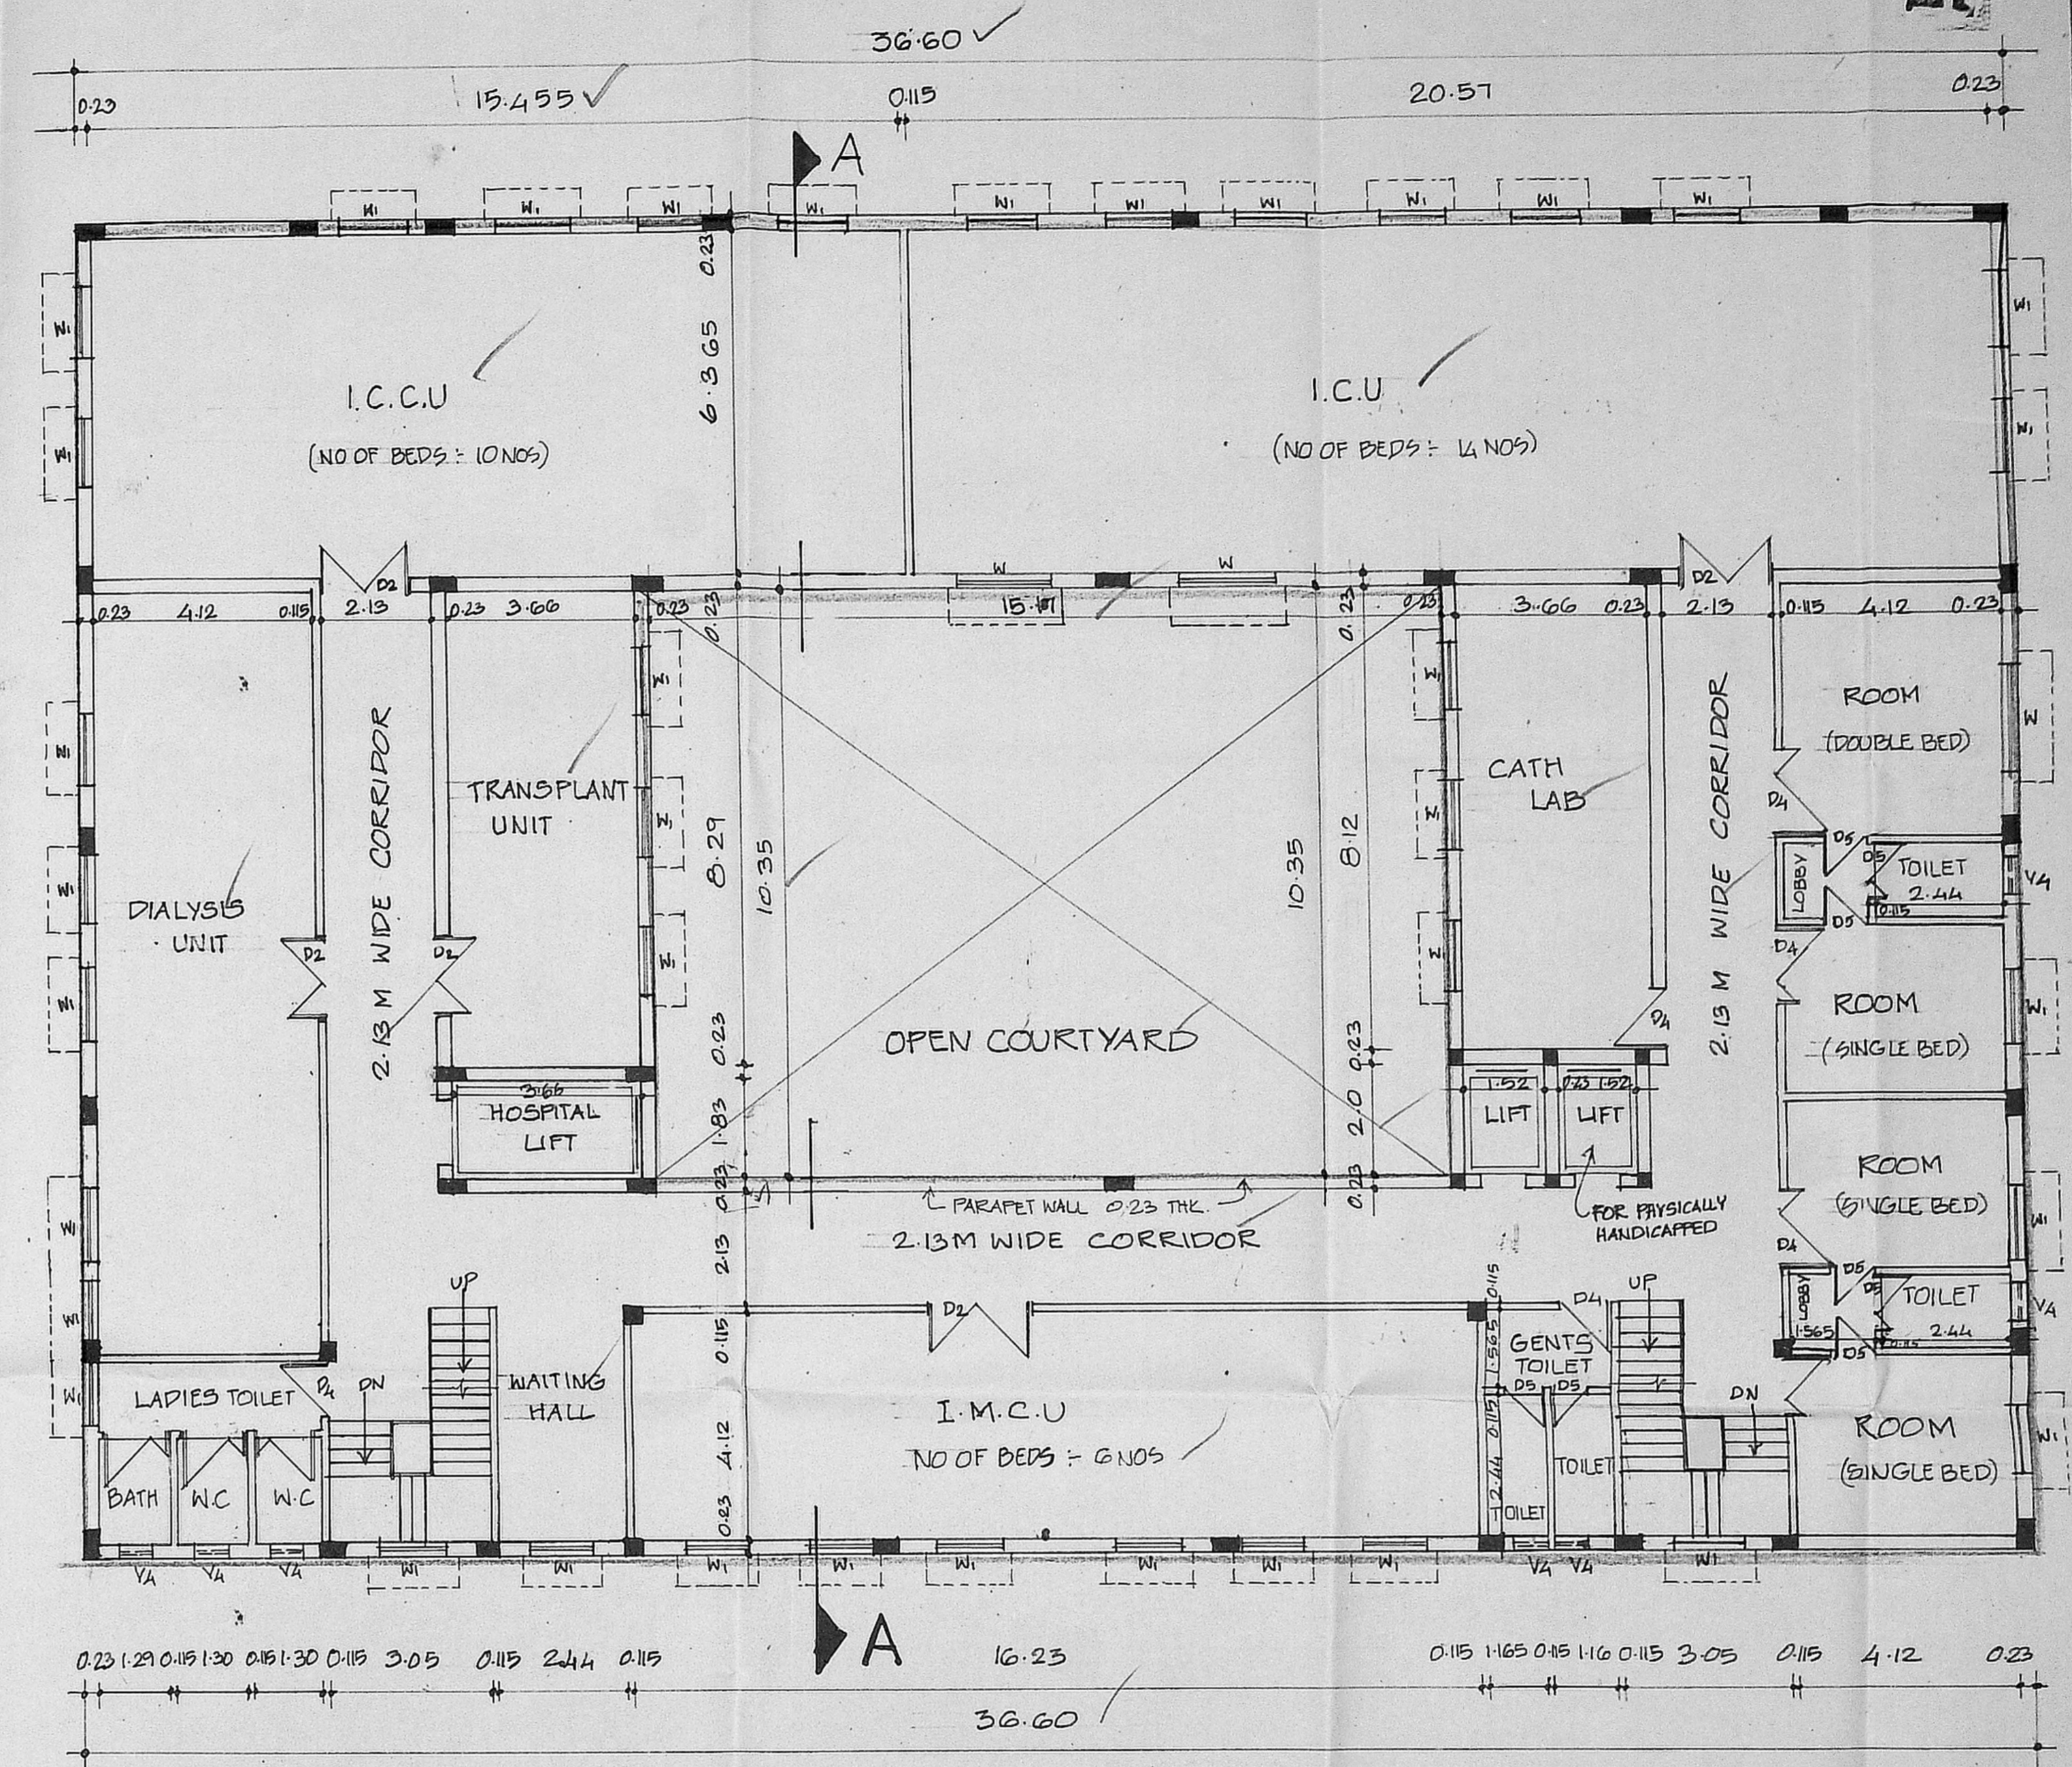

FIRST FLOOR PLAN

(NO OF BEDS: 35 NOS)

SCHEDULE OF JOINERY			
1.	MD	MAIN DOOR	2.00 X 2.13
2.	MD1	MAIN DOOR	1.50 X 2.13
3.	D1	DOOR	2.13 X 2.13
4.	D2	DOOR	1.83 X 2.13
5.	D3	DOOR	1.52 X 2.13
6.	D4	DOOR	1.22 X 2.13
7.	D5	DOOR	1.22 X 2.13
8.	RS	ROLLING SHUTTER	1.83 X 2.13
9.	V1	VENTILATOR	2.44 X 0.61
10.	V2	VENTILATOR	1.83 X 0.61
11.	V3	VENTILATOR	1.22 X 0.61
12.	V4	VENTILATOR	0.61 X 0.61
13.	W	WINDOW	1.83 X 1.22
14.	W1	WINDOW	1.22 X 1.22
15.	D6	DOUBLE DOOR	1.50 X 2.13
16.	D7	DOOR	1.22 X 2.13

PLAN SHOWING THE PROPOSED NURSING HOME
 AT DOOR NOS: 38, 39, 40, 41 & 42 OF LAKSHMI TALKIES
 ROAD, SHENOY NAGAR, CHENNAI - 30.
 T.S. NO: 30/1, 30/2, 31, 32/2, 35, 36, 37/1 & 39/2 OF
 AMINJIKARAI VILLAGE. BLOCK NO: 20.

COLOUR INDEX	
PROPOSED	
BOUNDARY	
ROAD	

DIMENSIONS ARE IN METRES

SCALE: 1:100 DATE: _____ CHECK BY: _____

SIGNATURE OF THE OWNER


[Signature]

DR. V. JEGANATHAN
 MANAGING DIRECTOR
 M/S. BILLROTH HOSPITALS LTD.


SIGNATURE OF LICENSED SURVEYOR

[Signature]

D. SURESH KUMAR, A.I.A. I.I.D.,
 Regd. Architect & Interior Designer CA/93/16705
 A.I.I.A. A-9442/A.I.I.D. AM-1064
 Licensed Surveyor RA-330 Corp. of Chennai
 Plot No. 95A Duraisamy Street,
 Ayyavoo Nallu Colony, Aminjikarai,
 Chennai-29. Ph: 23632471

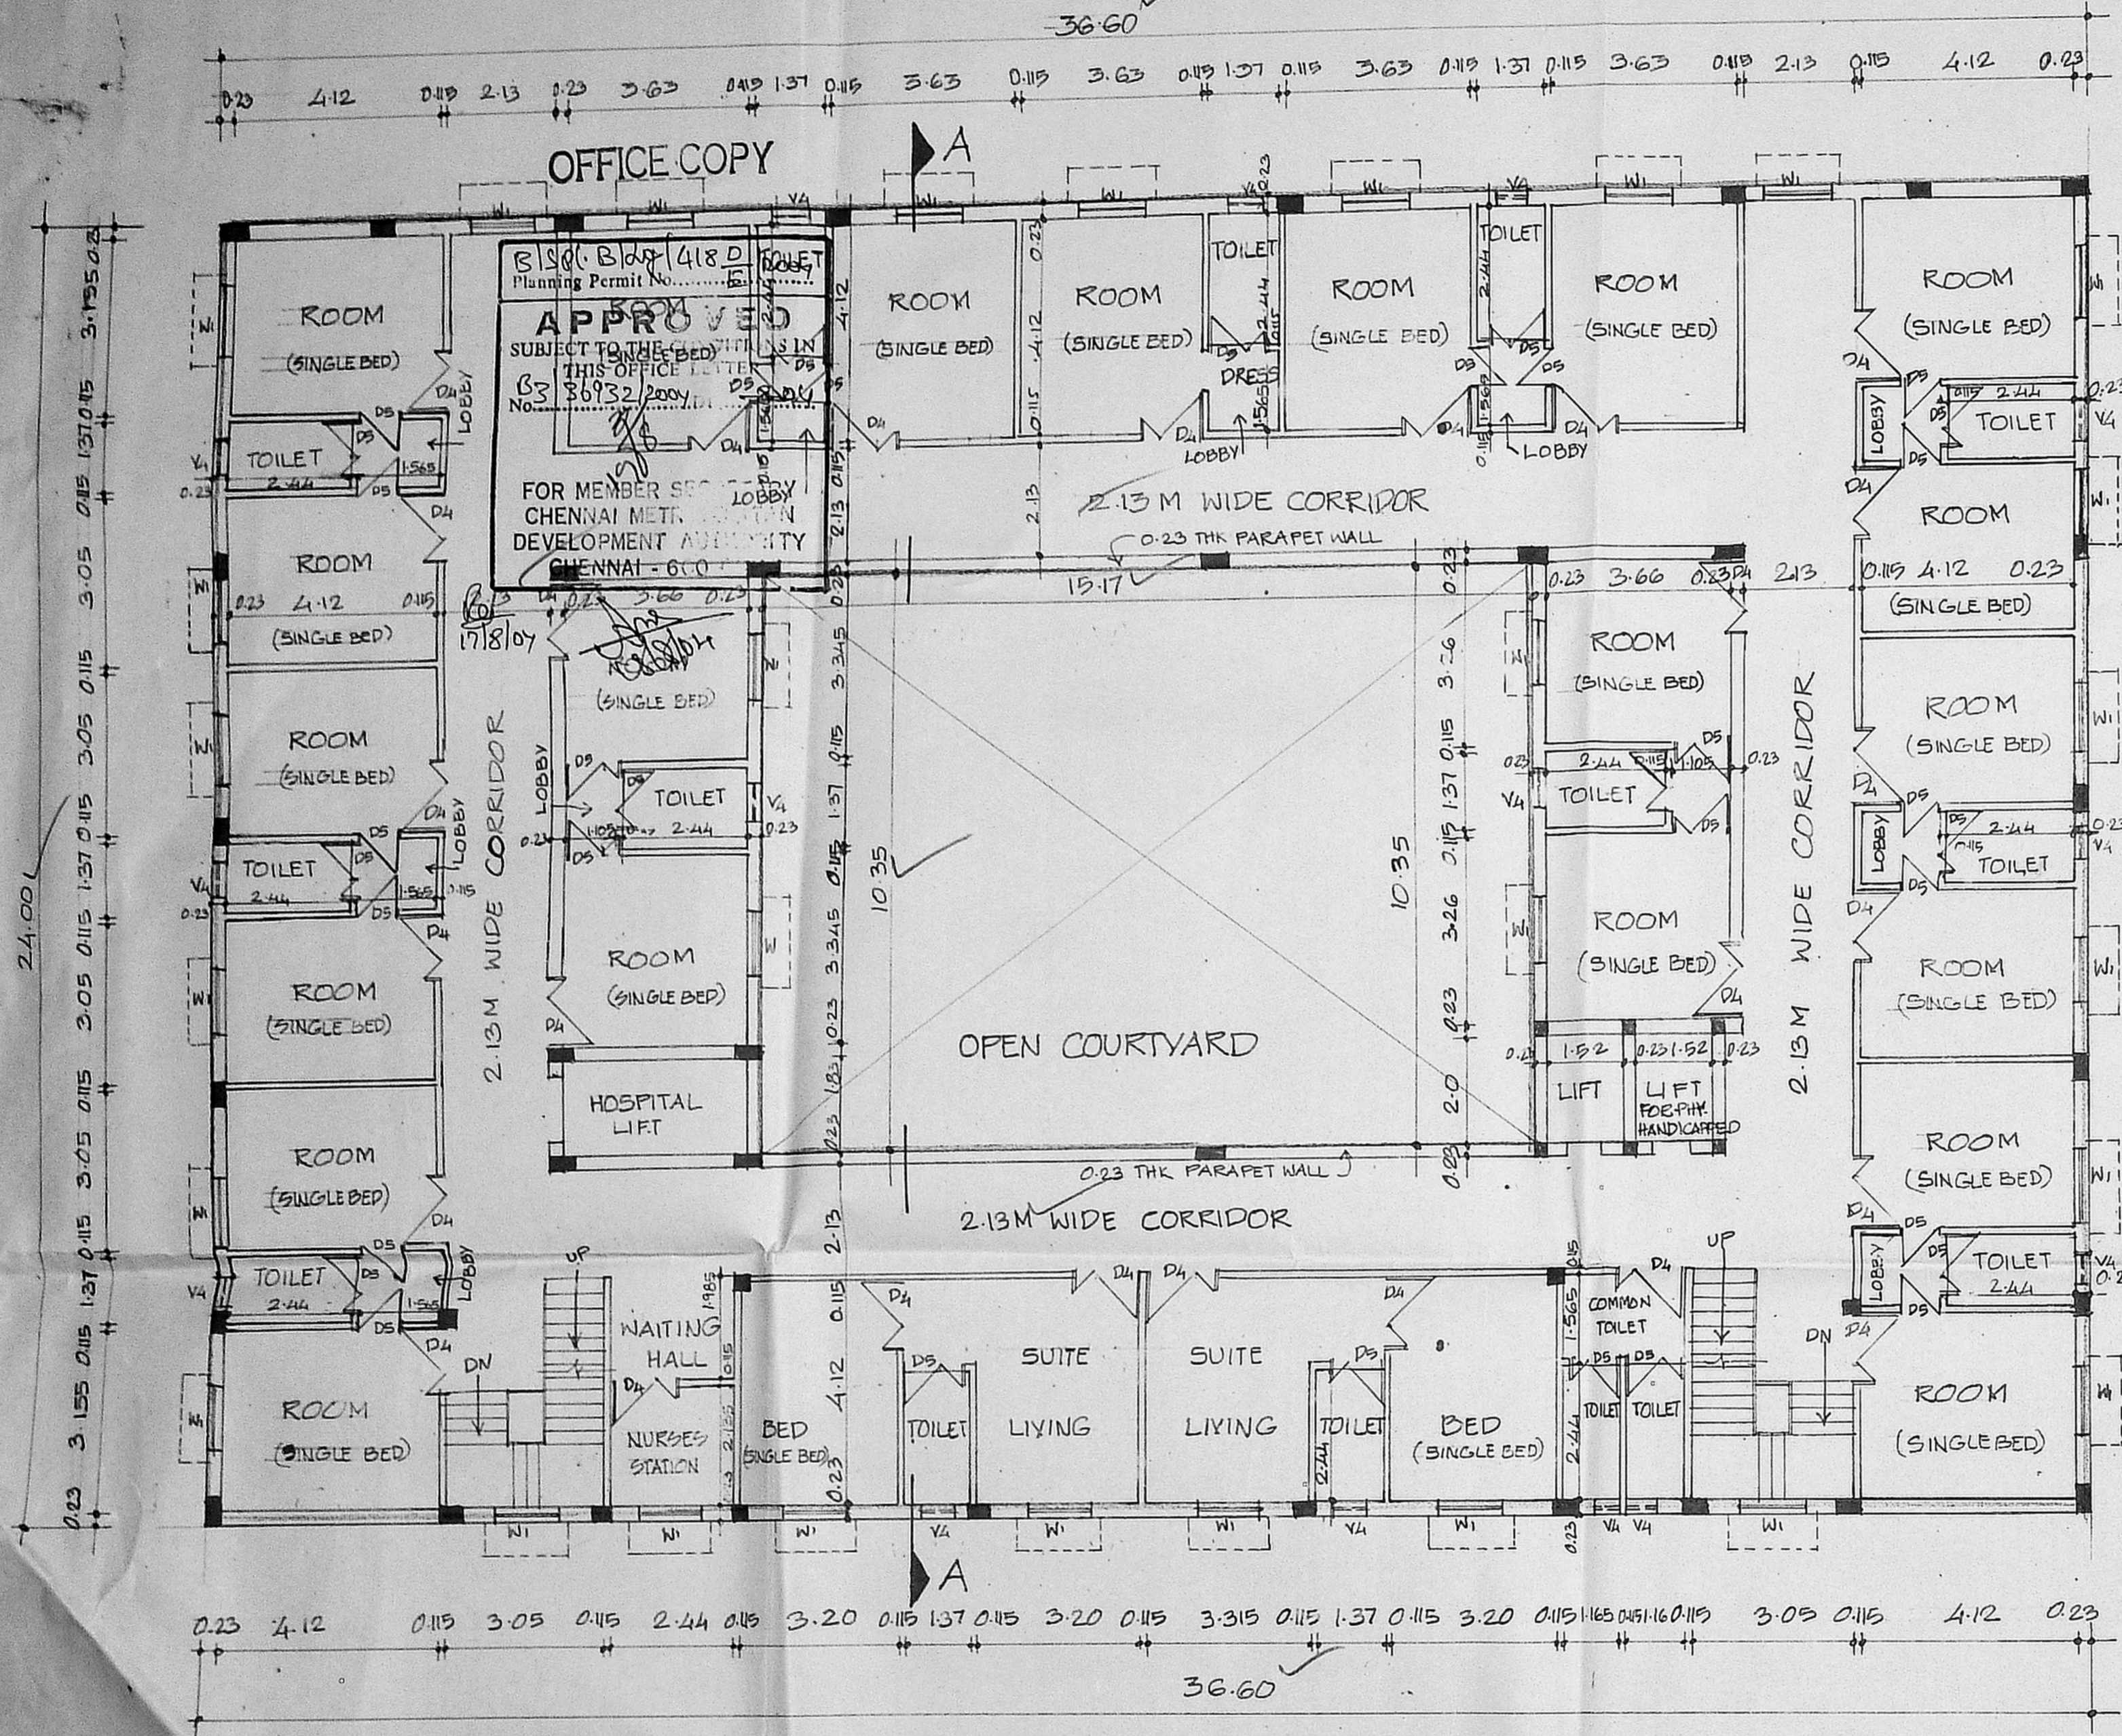

SECOND FLOOR PLAN
(NO OF BEDS - 23 NOS)

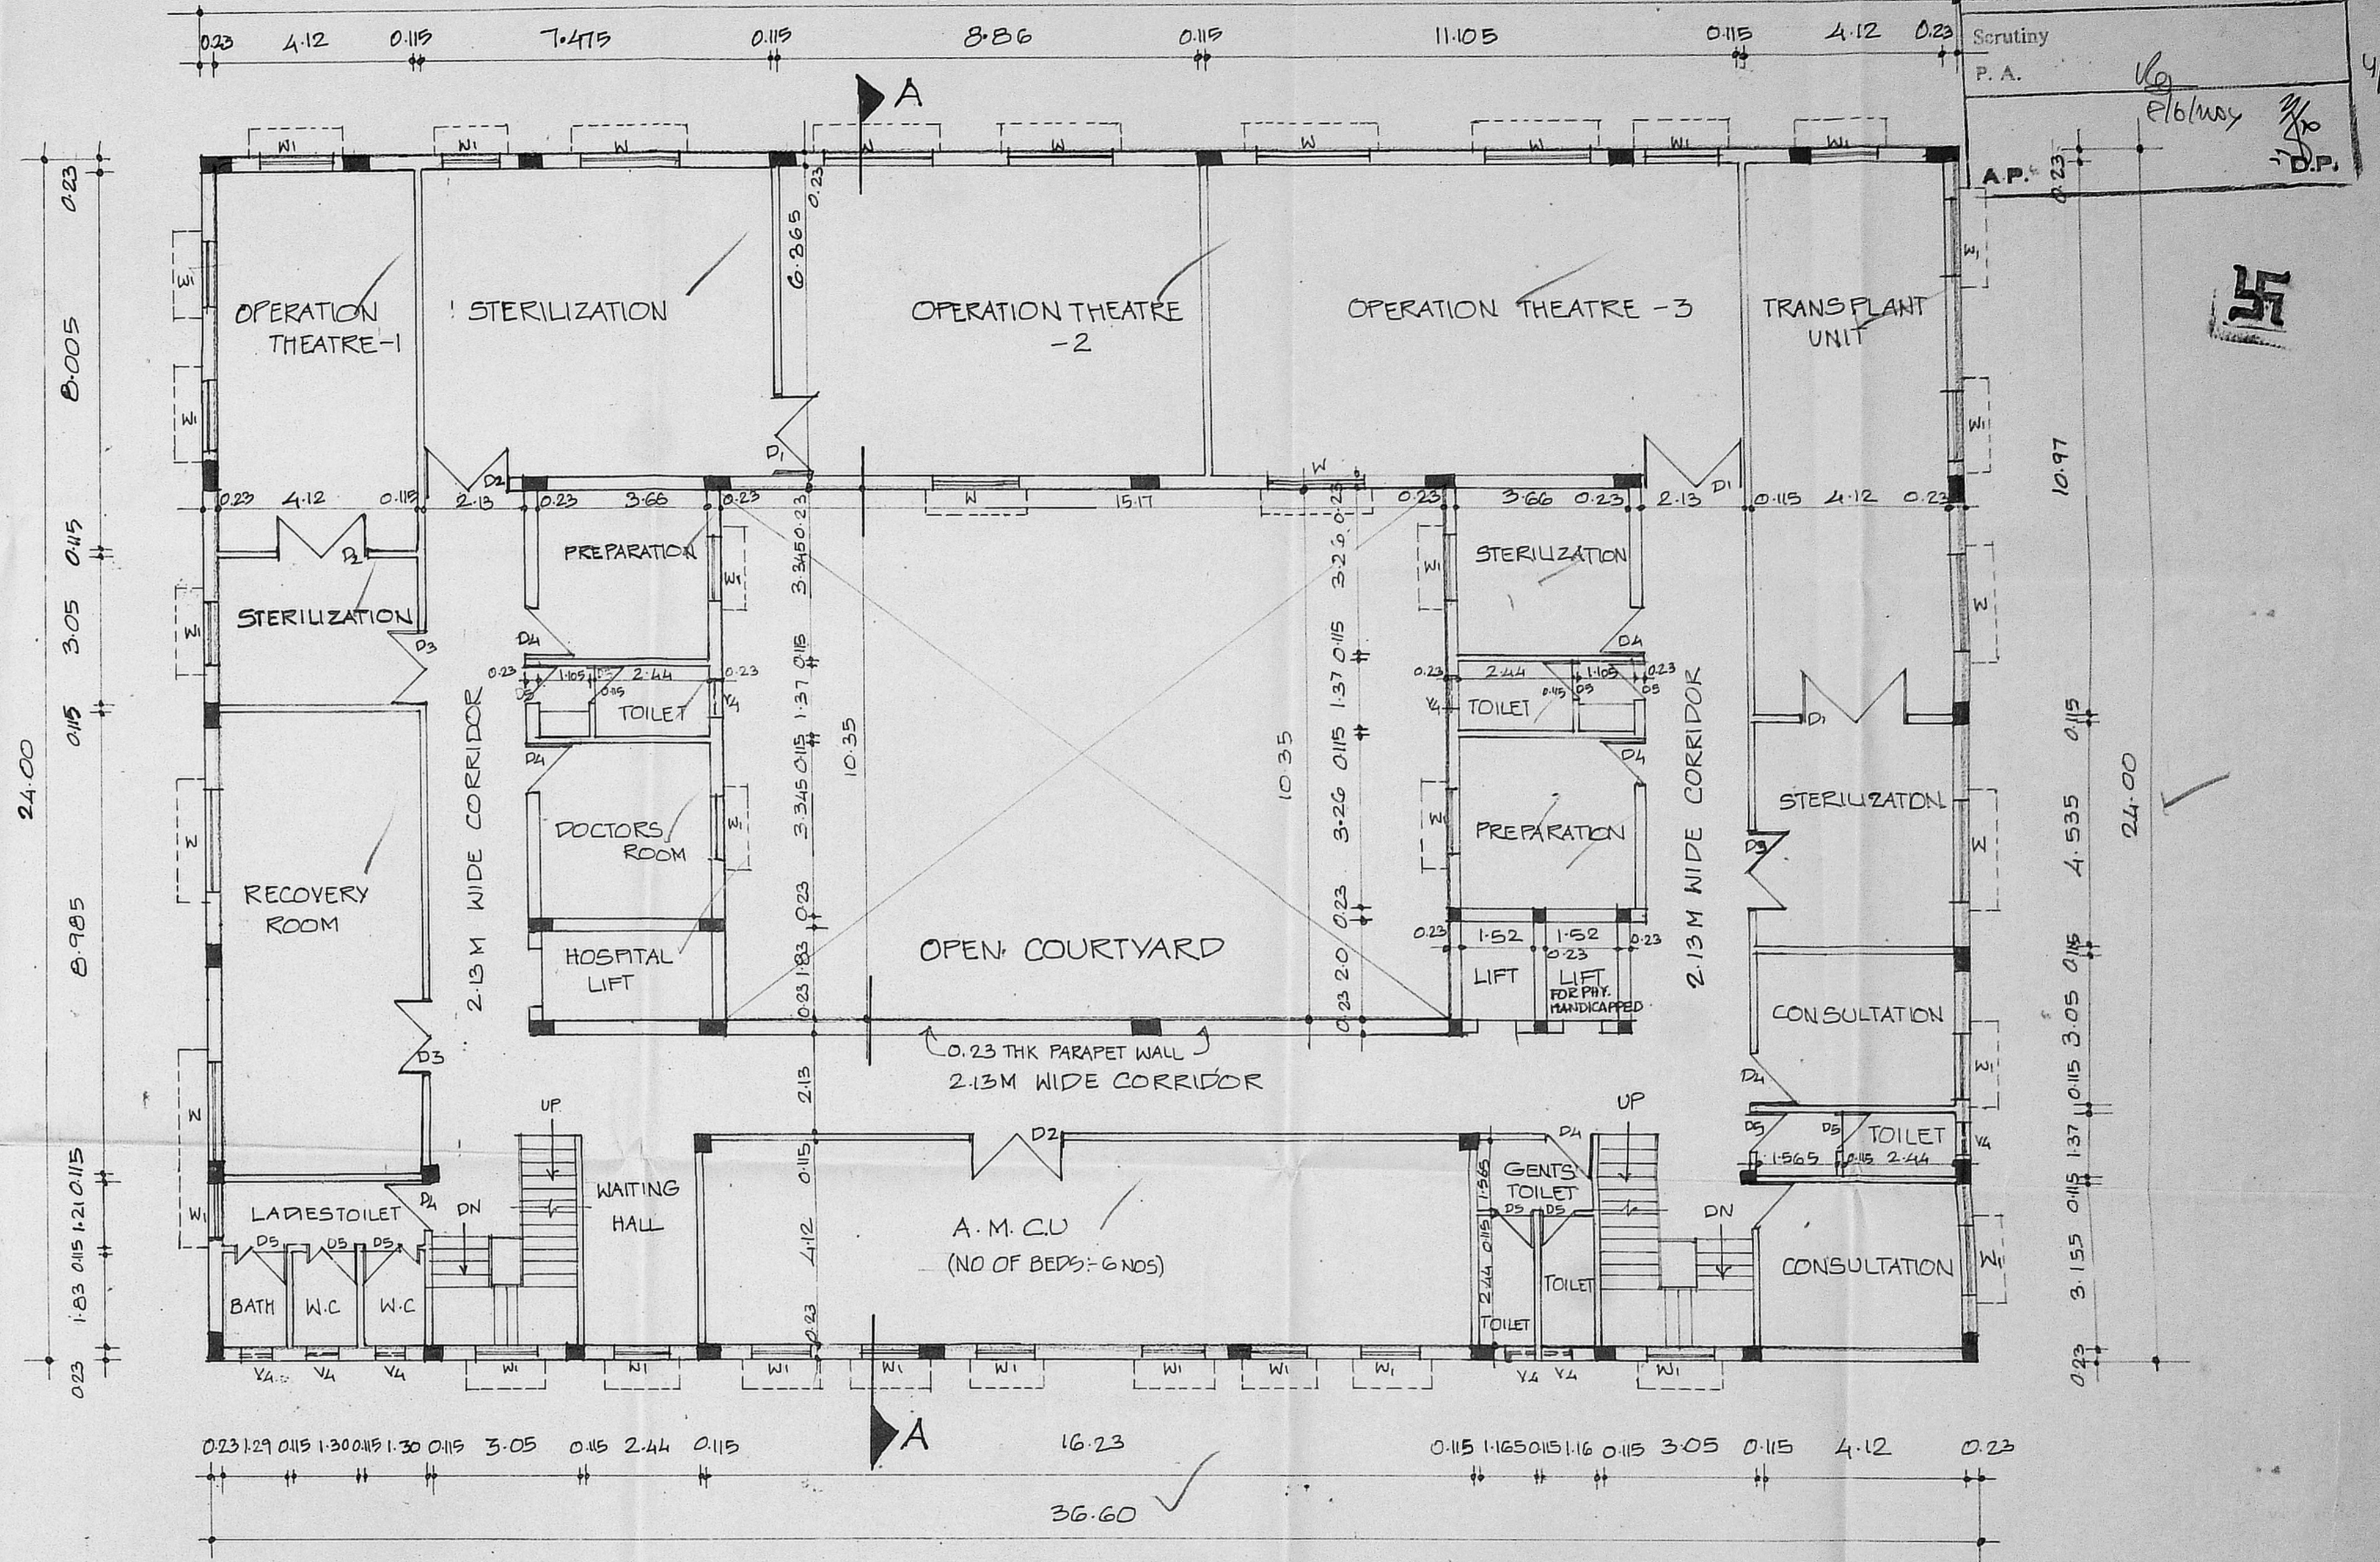

THIRD FLOOR PLAN
(NO OF BEDS - 6 NOS)

PLAN SHOWING THE PROPOSED NURSING HOME.
AT DOOR NOS : 38,39,40,41 & 42 OF LAKSHMI TALKIES ROAD,
SHENOY NAGAR, CHENNAI - 30.
P.S. NO : 30/1, 30/2, 31, 32/2, 33, 36, 37/1 & 39/2 OF
AMINJIKARAI VILLAGE, BLOCK NO 20.

COLOUR INDEX		
PROPOSED		
BOUNDARY		
ROAD		
DIMENSIONS ARE IN METRES		
SCALE : 1:100	PATE :	CHKD :

SIGNATURE OF THE OWNER

SIGNATURE OF LICENSED SURVEYOR

DR. V. JEGANATHAN
MANAGING DIRECTOR
M/S. BIUROTH HOSPITALS LTD.

SIGNATURE OF LICENSED SURVEYOR

D. SURESH KUMAR, A.I.L.A.A.I.D.
Regd. Architect & Interior Designer CA/93/18705
A.I.L.A. A-9433/A.I.D. AM-1064
Licensed Surveyor, RA-230 Corp. of Chennai
Plot No. 96A Duraisamy Street,
Ayyavoo Naidu Colony, Aminjikarai,
Chennai-29. Ph: 23632471

