




ELEVATION

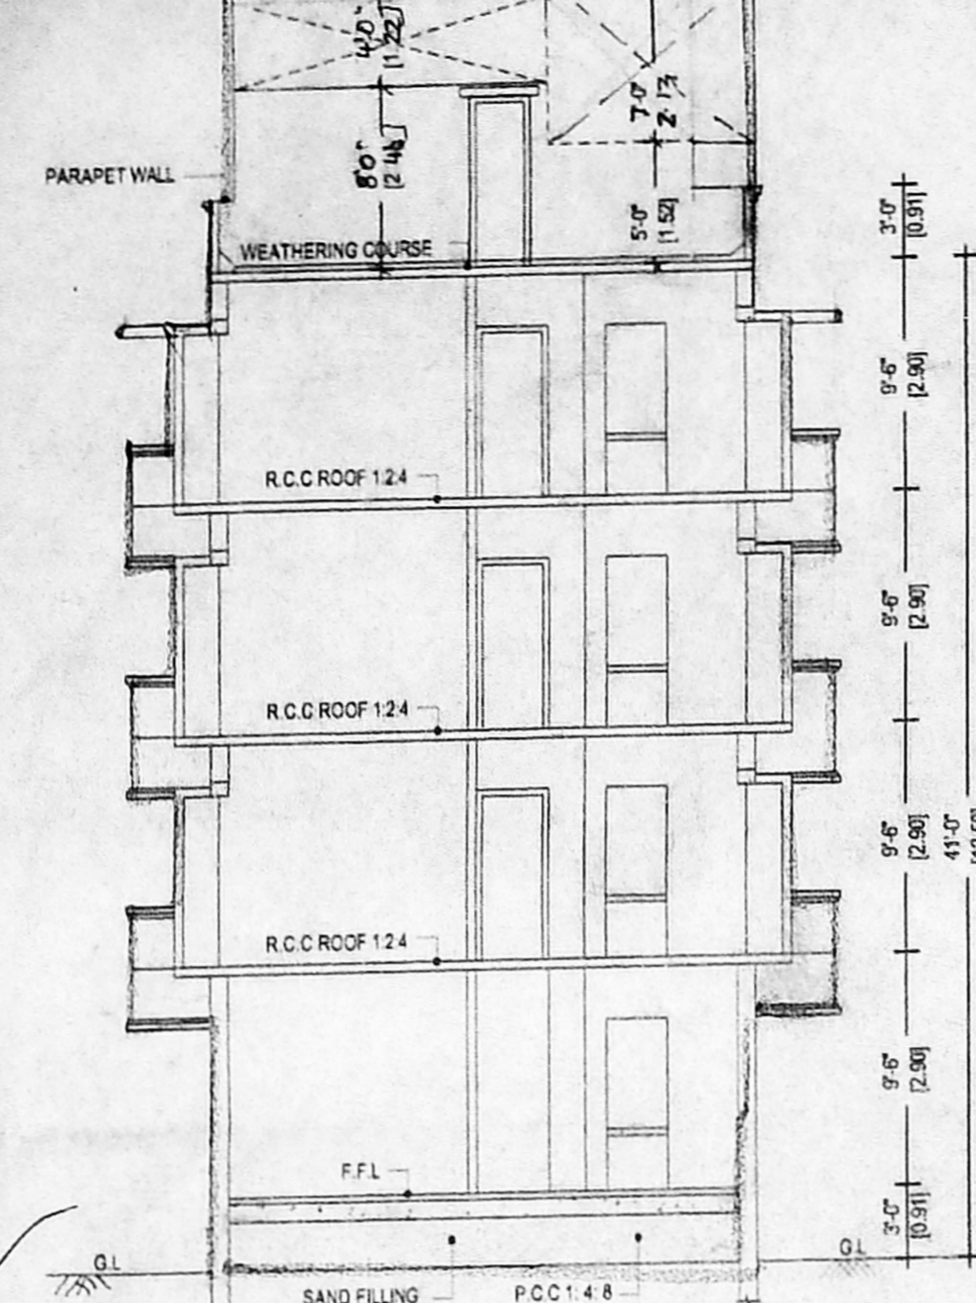


SECTION ON : X-Y

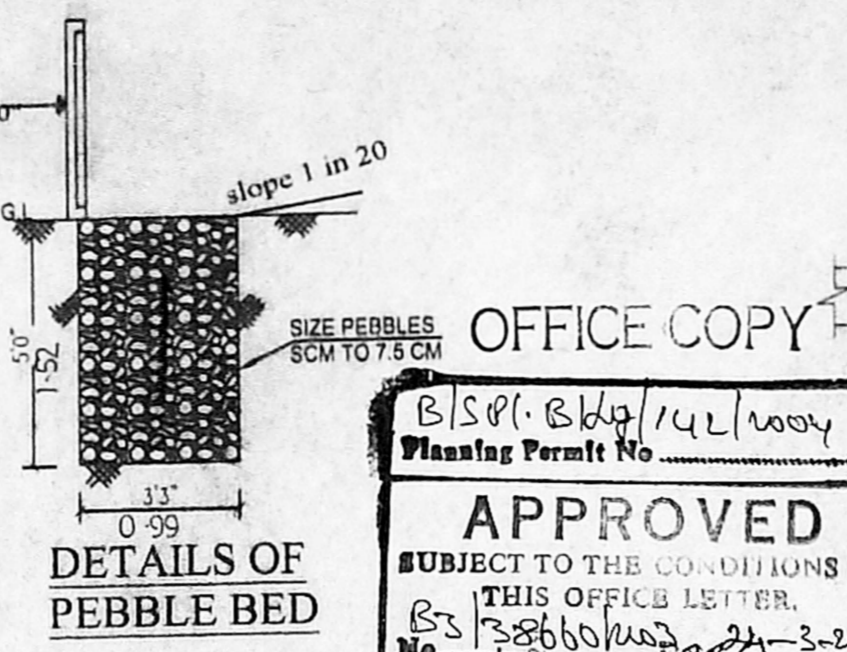


DETAILS OF PEBBLE BED

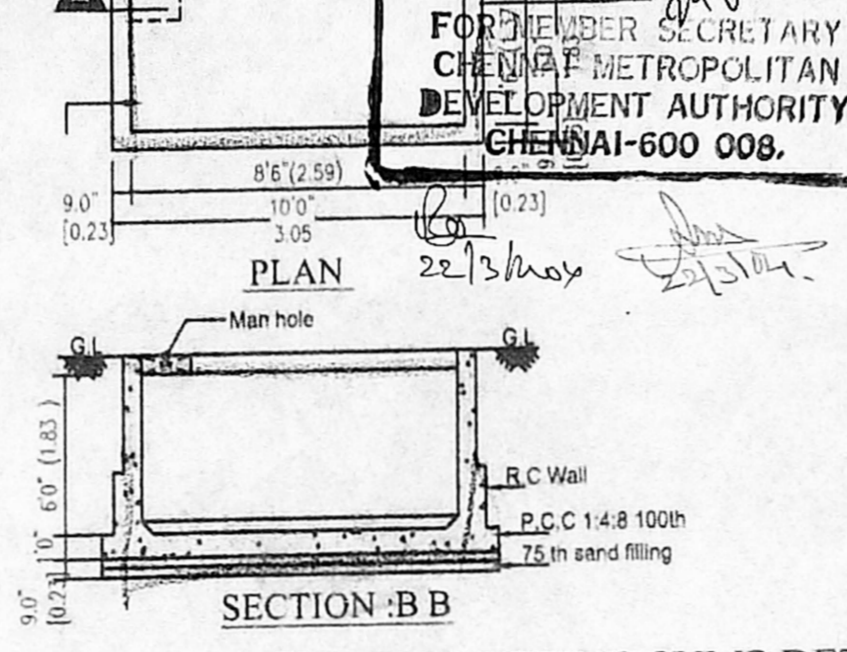


RAIN WATER COLLECTING SUMP DETAIL

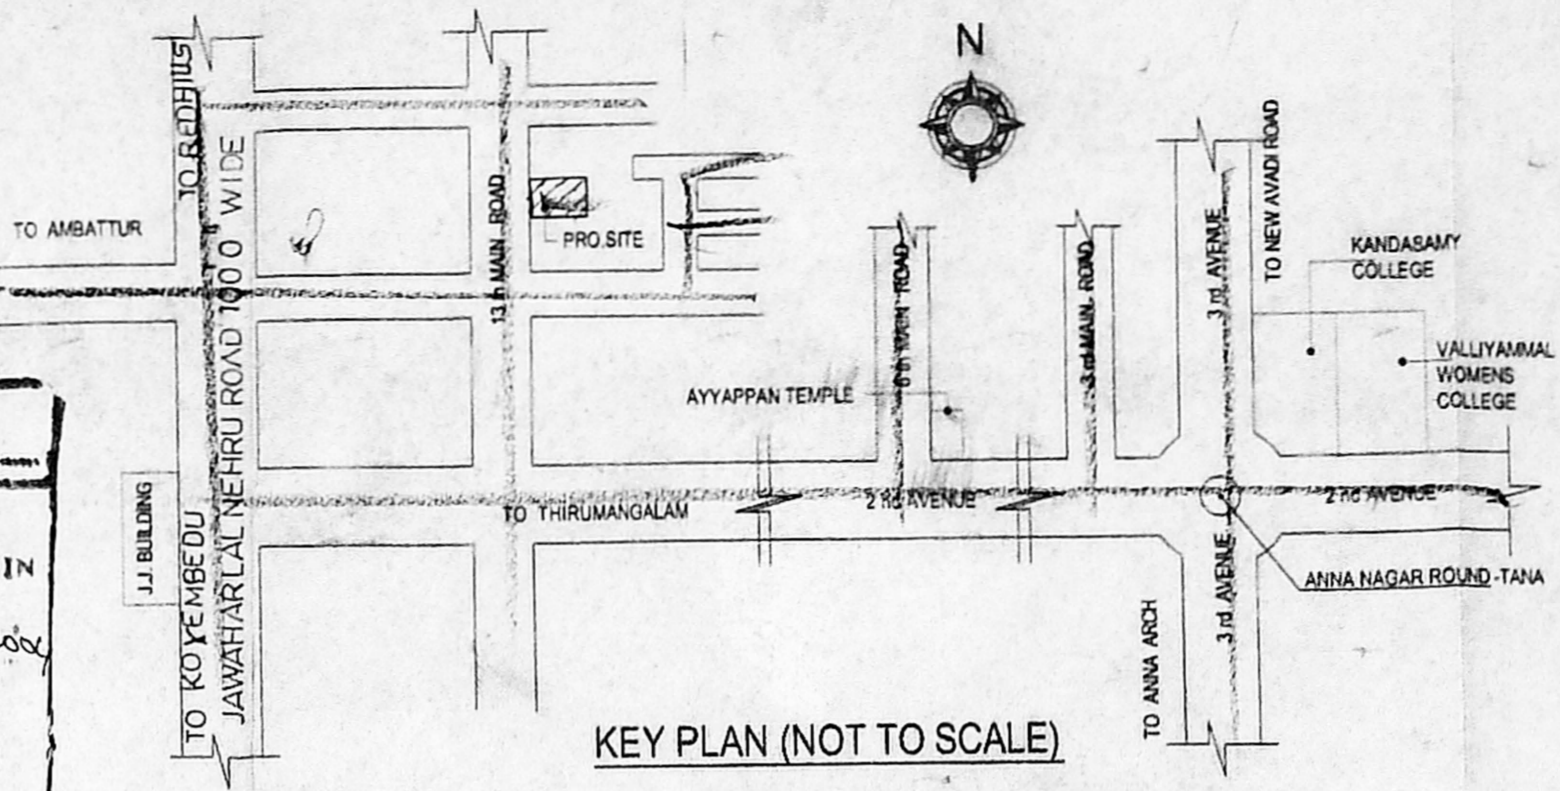


KEY PLAN (NOT TO SCALE)

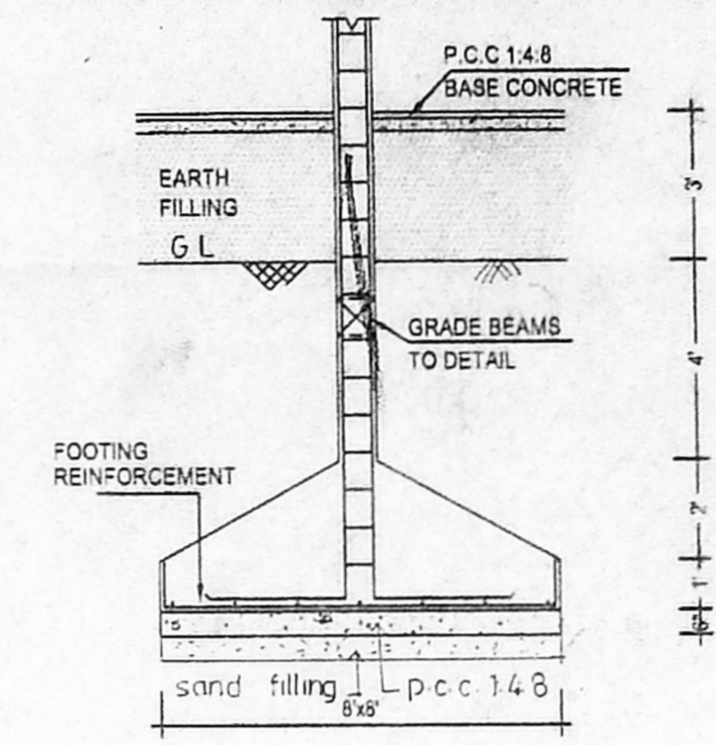


DETAILS OF COLUMN FOOTING

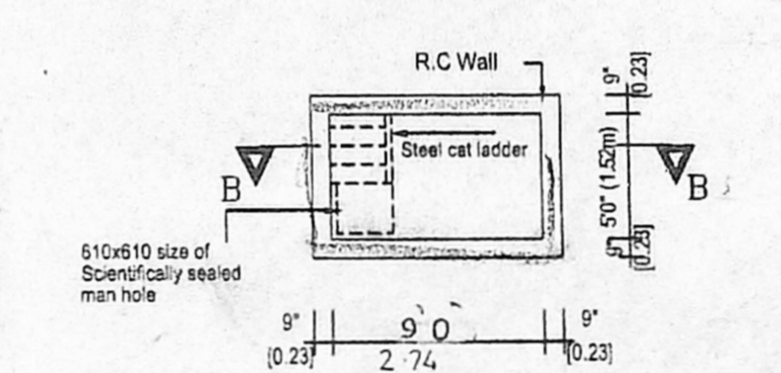


DETAILS OF SUMP

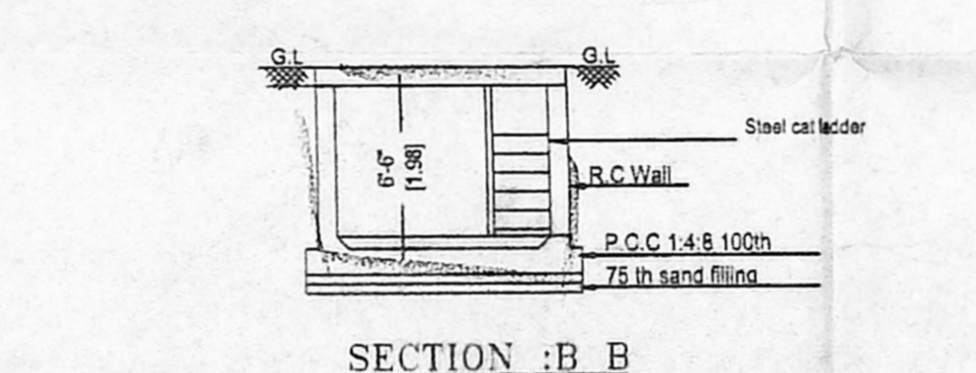


SECTION : B B

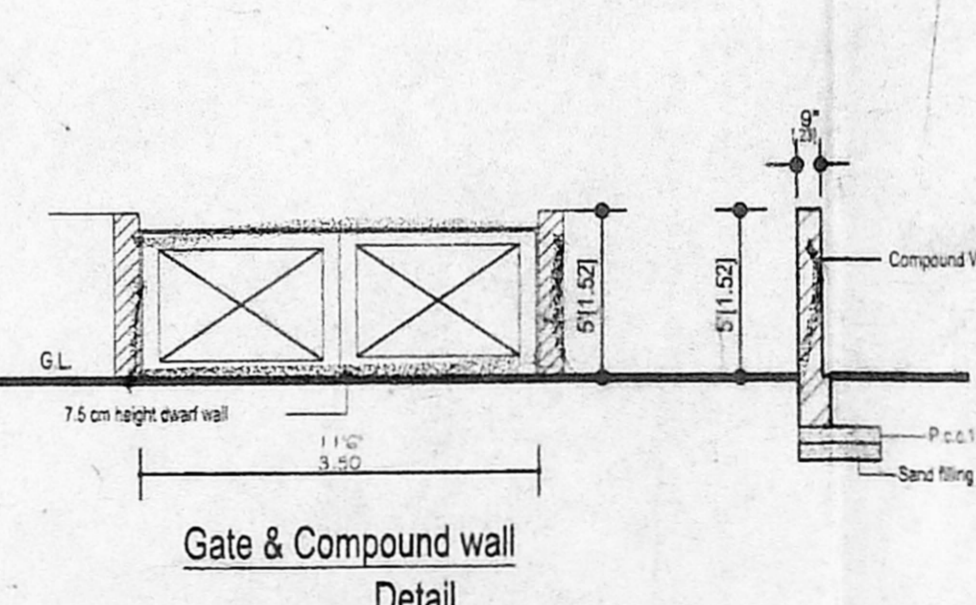

Gate & Compound wall Detail

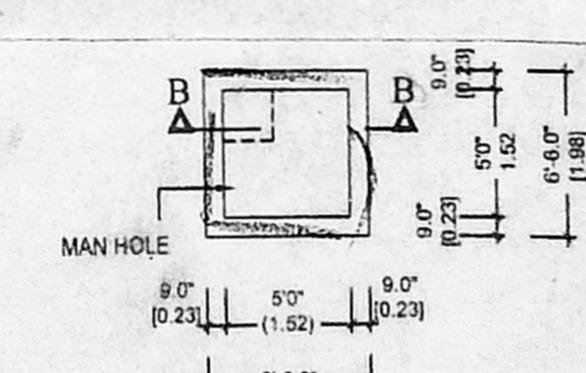

PLAN

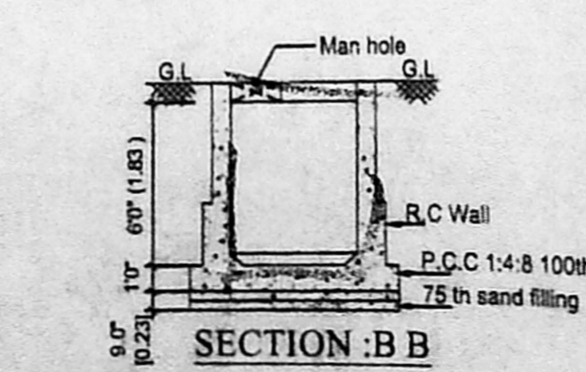

SECTION : B B

SUMP FOR SULLAGE WATER

SCHEDULE OF JOINERY

MD - MAIN DOOR	R.P. at 33x70x4.99x2.10
D1 - DOOR	30"x7'0" 0.91x2.10
D2 - DOOR	26"x7'0" 0.76x2.10
O - OPENING	No. 131 2860x108 0.91x1.37
W2 - WINDOW	20"x4'6" 0.61x1.37
W3 - WINDOW	3'6"x4'6" 1.07x1.37
W5 - WINDOW	5'6"x4'6" 1.68x1.37
V - VENTILATOR	20"x2'0" 0.61x0.61

AREA STATEMENT	SQ.FT.	SQ.M.
TOTAL PLOT AREA	5035.68	468.00
(AS PER PATTA)	5000.00	464.68
GROUND FLOOR	1456.04	135.32
FIRST FLOOR	2008.99	186.52
SECOND FLOOR	2008.99	186.52
THIRD FLOOR	2008.99	186.52
TOTAL AREA	7477.01	694.88

F.S.I - 1.495
 PLOT COVERAGE - 40.1%
 CAR PARKING PROVIDED 3 NOS
 NON F.S.I AREA
 (WATCHMAN ROOM/GENERATOR ROOM 290.21 SQ.FT 26.97 SQ.M)

COLOUR INDEX

PROPOSED	
ROAD	
BOUNDARY	

REFERENCE

SCALE : 1" = 8'-0" (1:100)
 DATE : 25.11.2003
 DRWN BY : M.RAMESH
 DRW.NO :
 DWG.FILE : Sys-2/D/REGULARISATION/VARAHA-BUILDERS


PROJECT NAME

PLAN SHOWING THE PROPOSED RESIDENTIAL BUILDING AT PLOT NO: 1423, NEW DOOR NO: 81, "H" BLOCK, 13th MAIN ROAD, ANNA NAGR, CHENNAI - 40. IN R.S.NO : 223 (PART), T.S.NO : 33, BLOCK NO : 3, KOYEMBEDU VILLAGE CHENNAI - 40. ZONE No: 5, DIV. No: 66


OWNER

Karthikeyan
 A. KARTHIKEYAN, M.E.
 Consulting Civil Engineer
 Structural & Geotech: Designer
 Licensed Surveyor Class-1
 Reg. No: 872-2003
 108 (A-48), 3rd Avenue
 Anna Nagar, Chennai-102.
 Phone: 26262982


LICENSED SURVEYOR

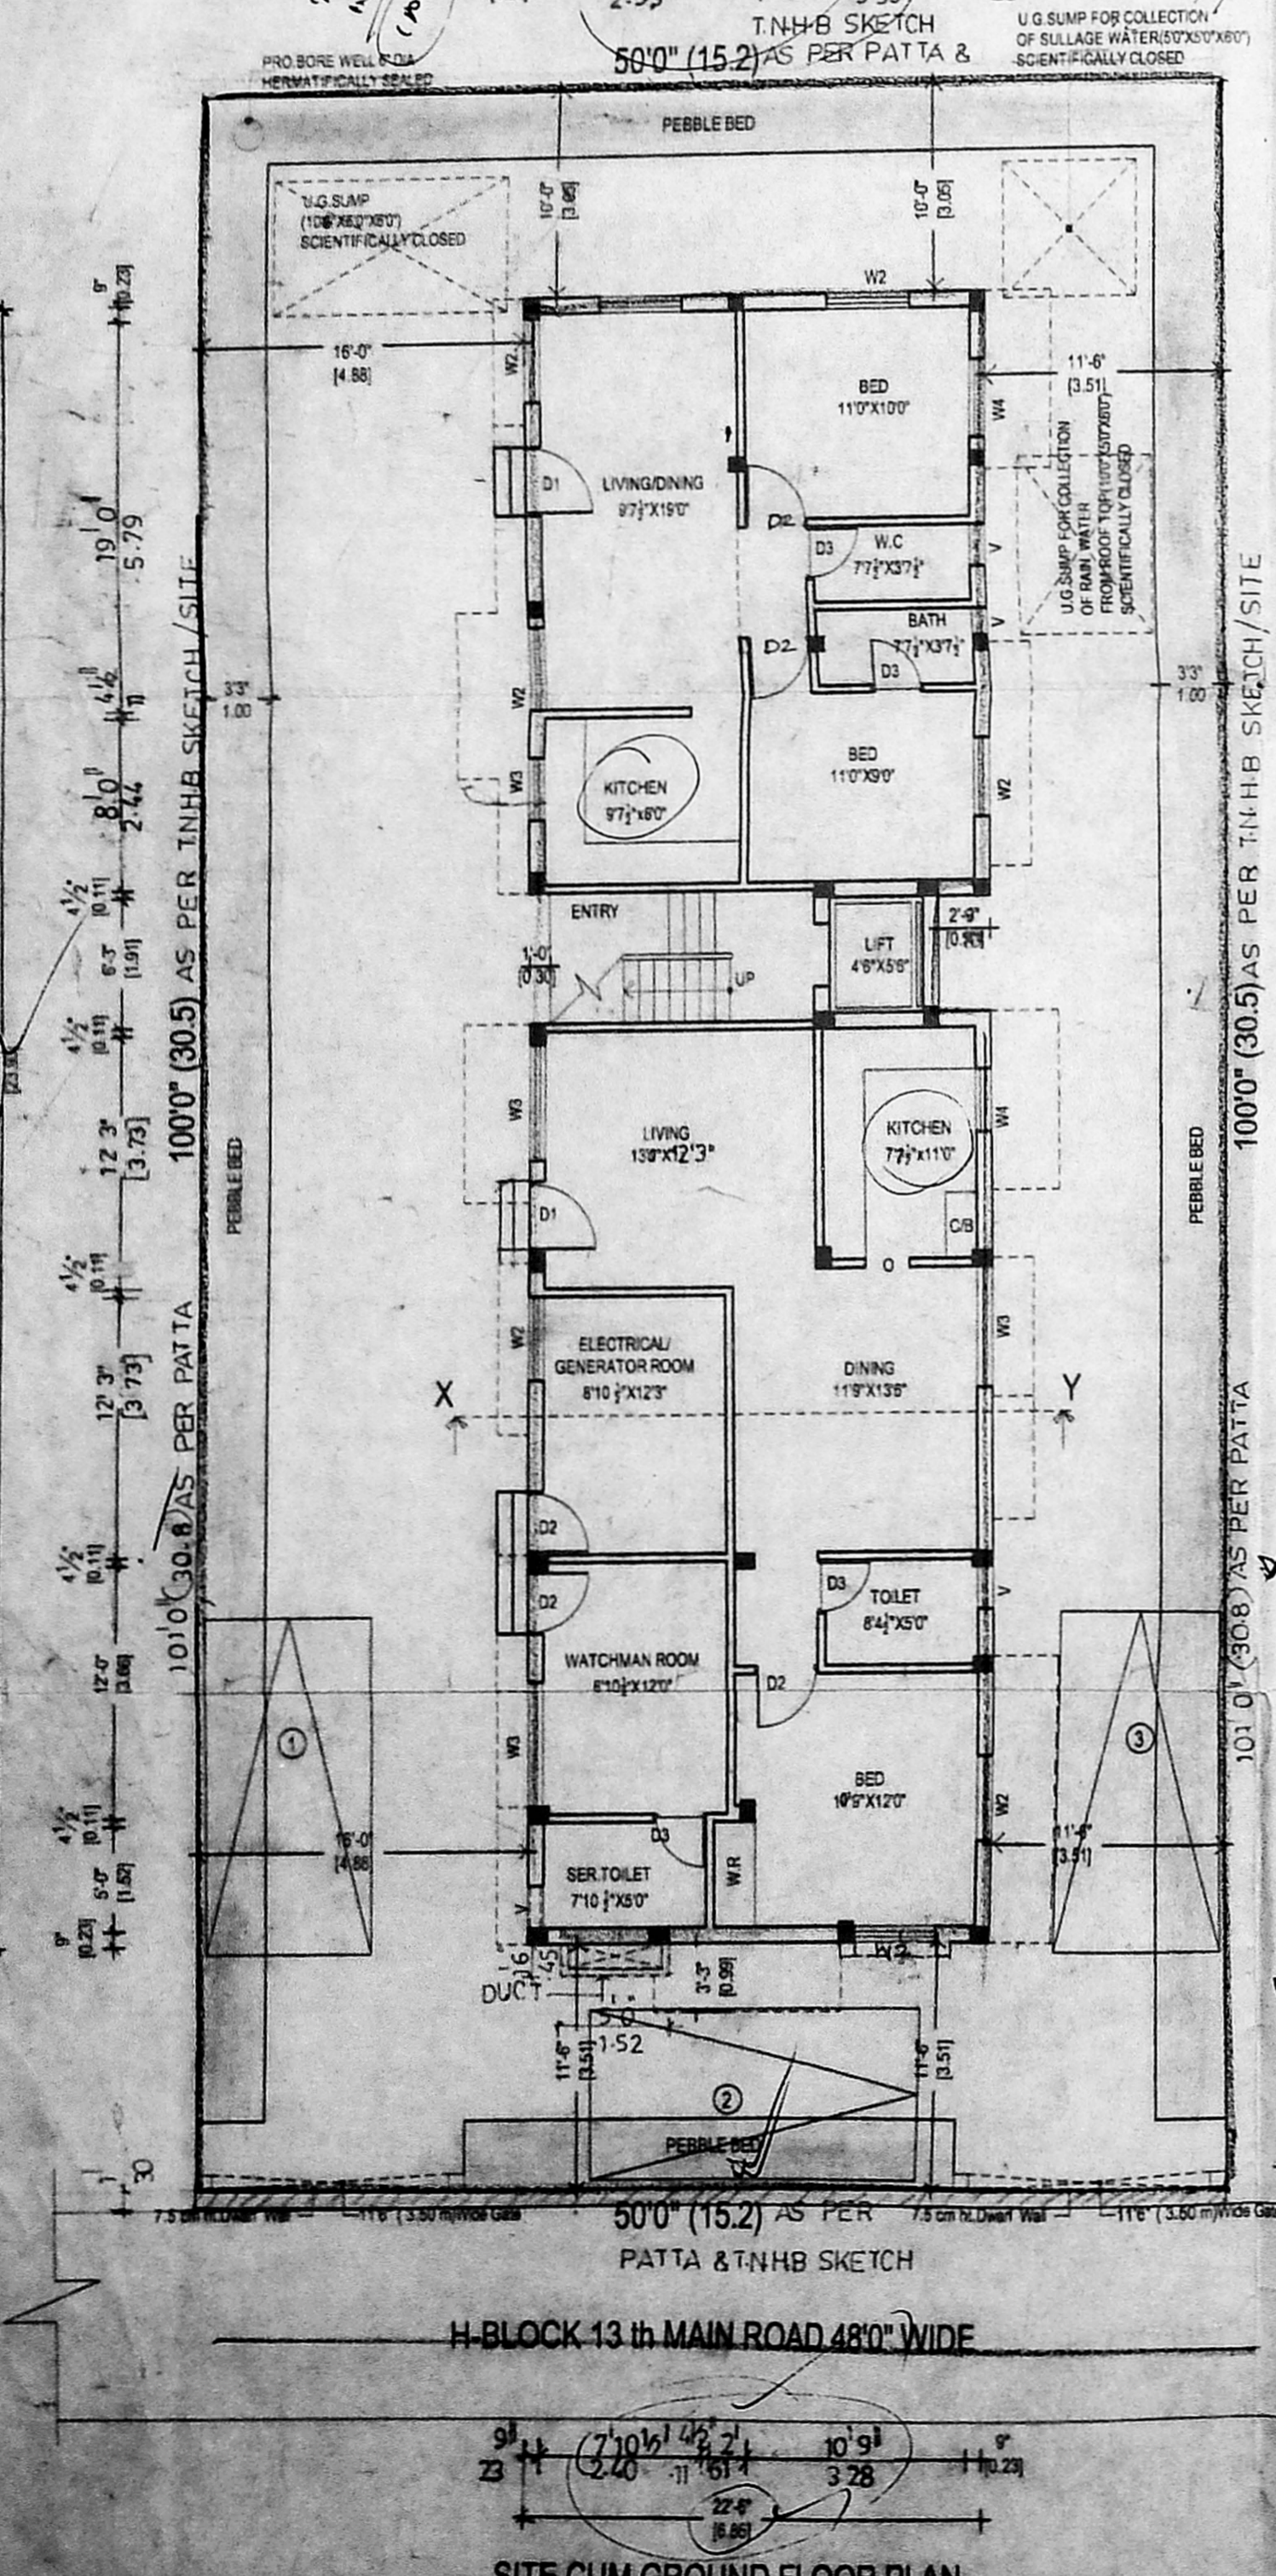

SITE CUM GROUND FLOOR PLAN

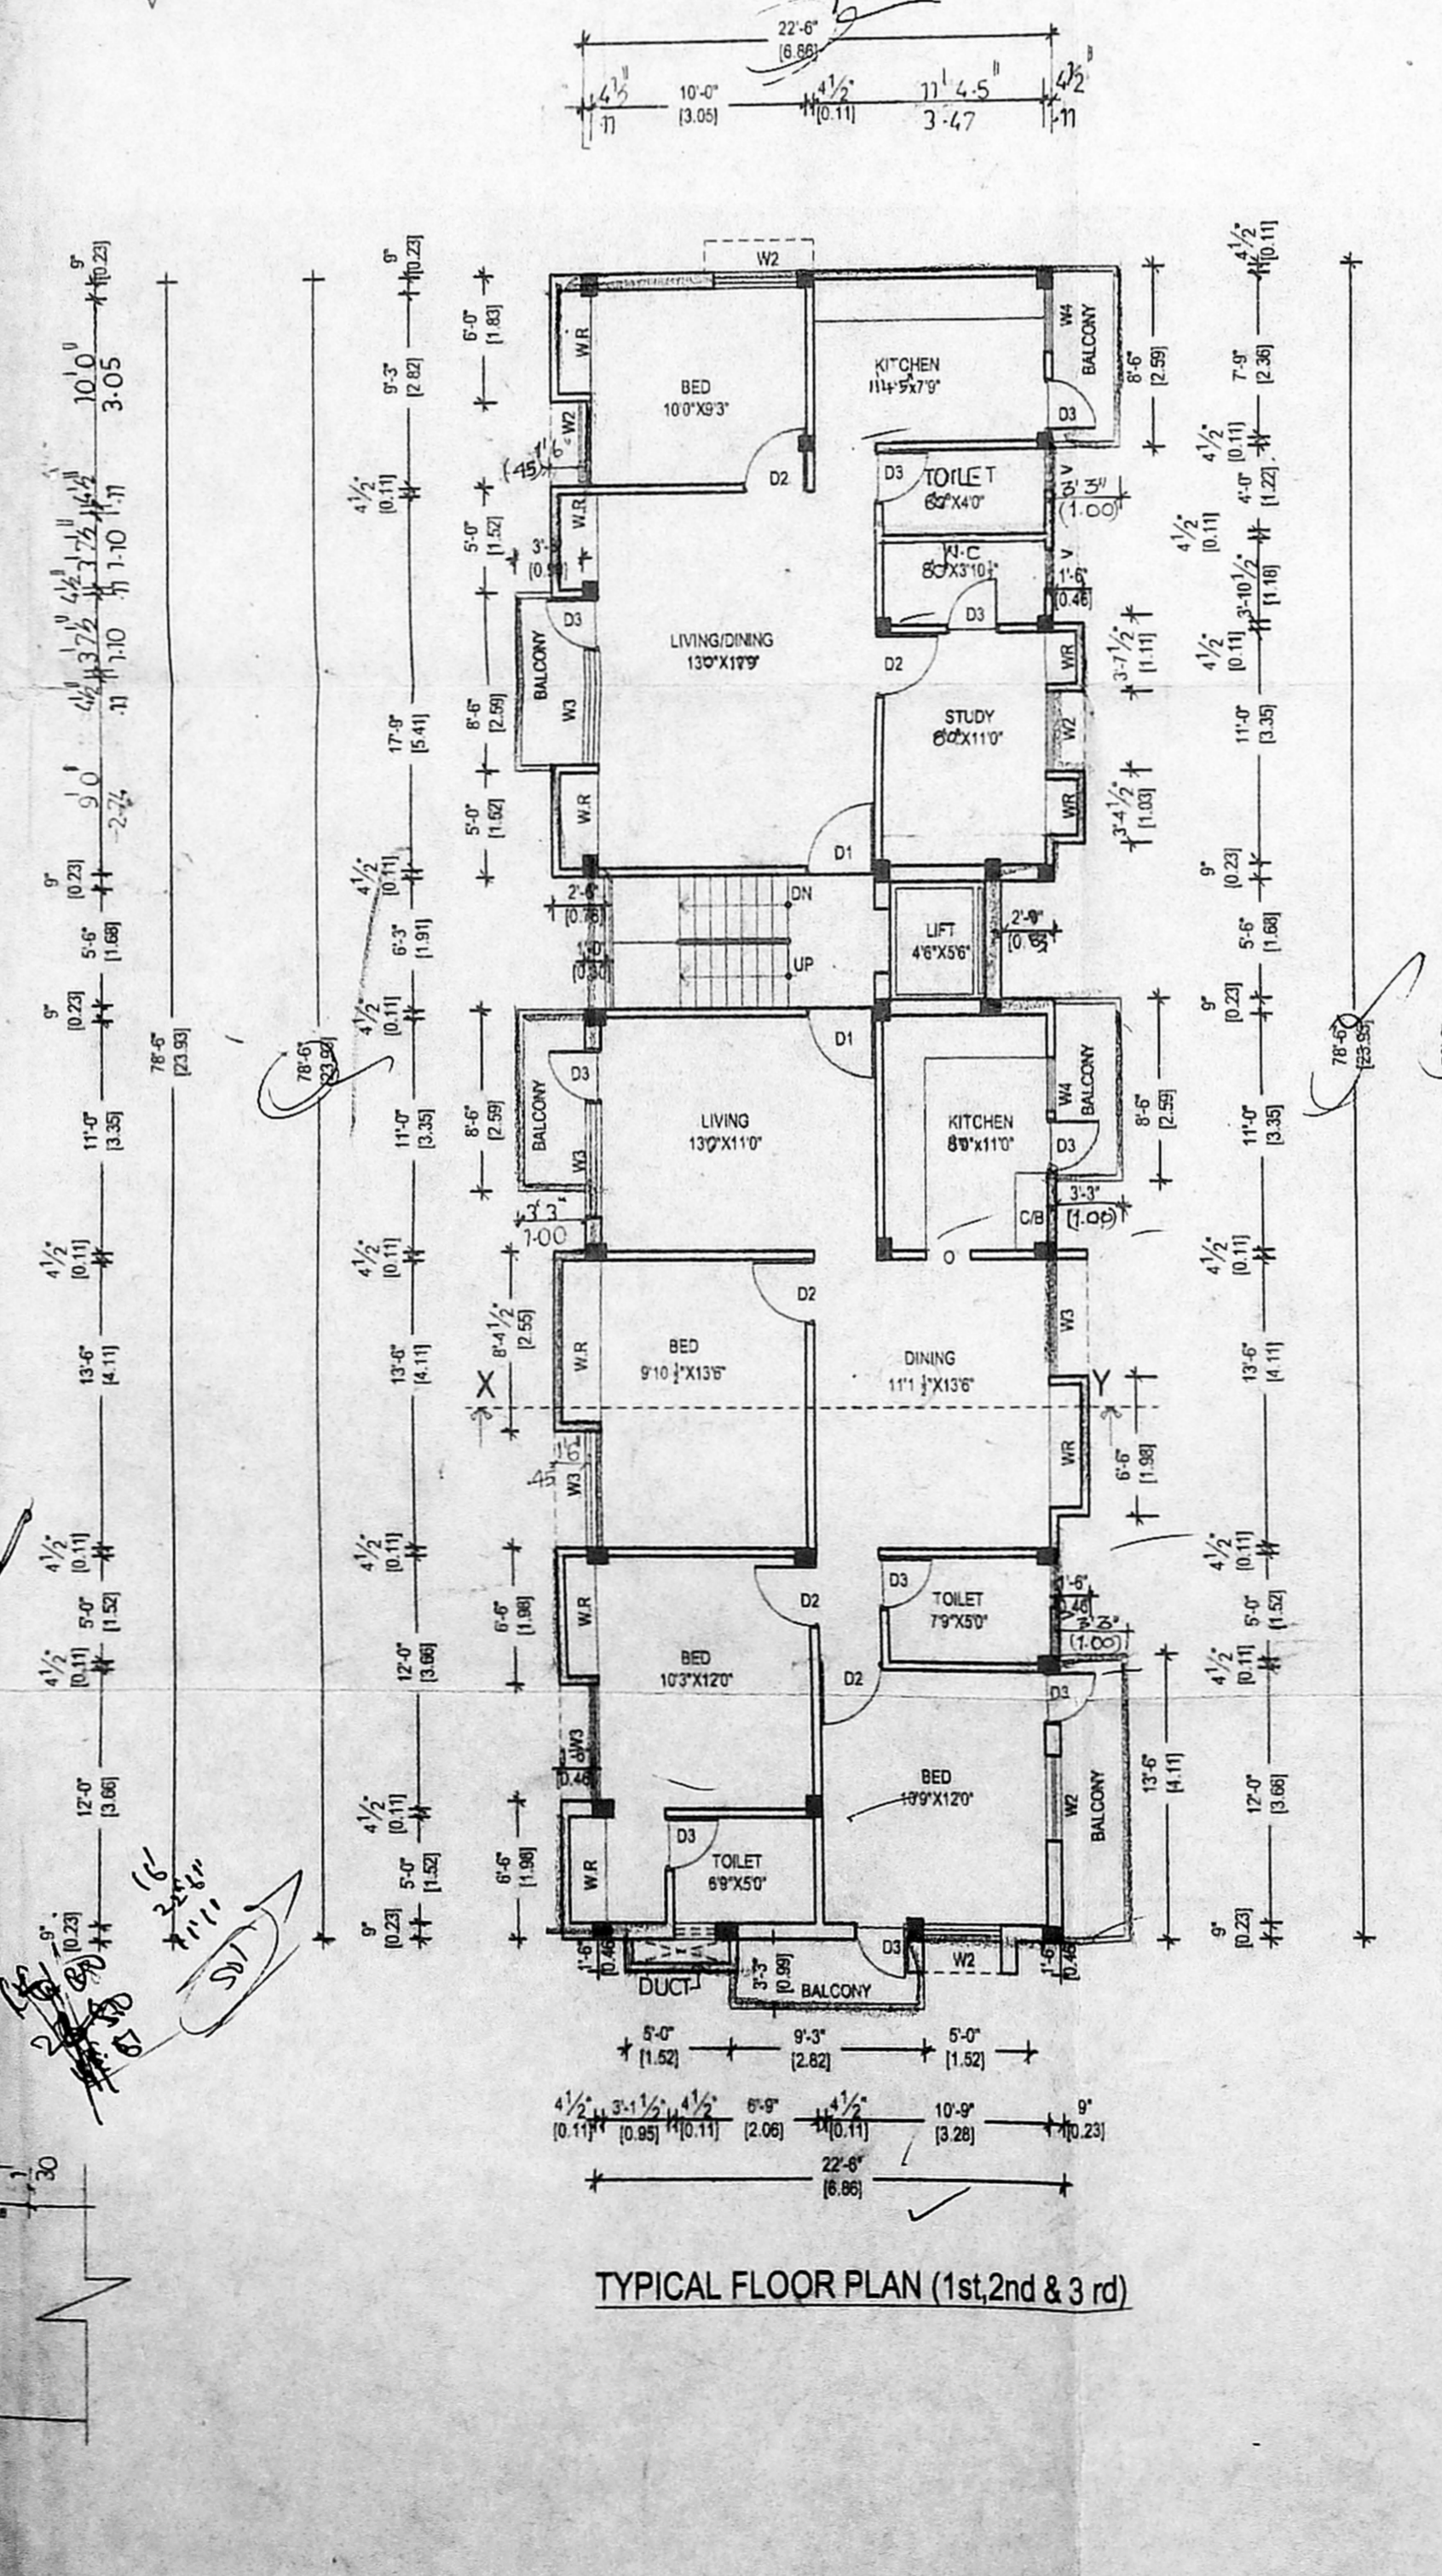

TYPICAL FLOOR PLAN (1st, 2nd & 3rd)

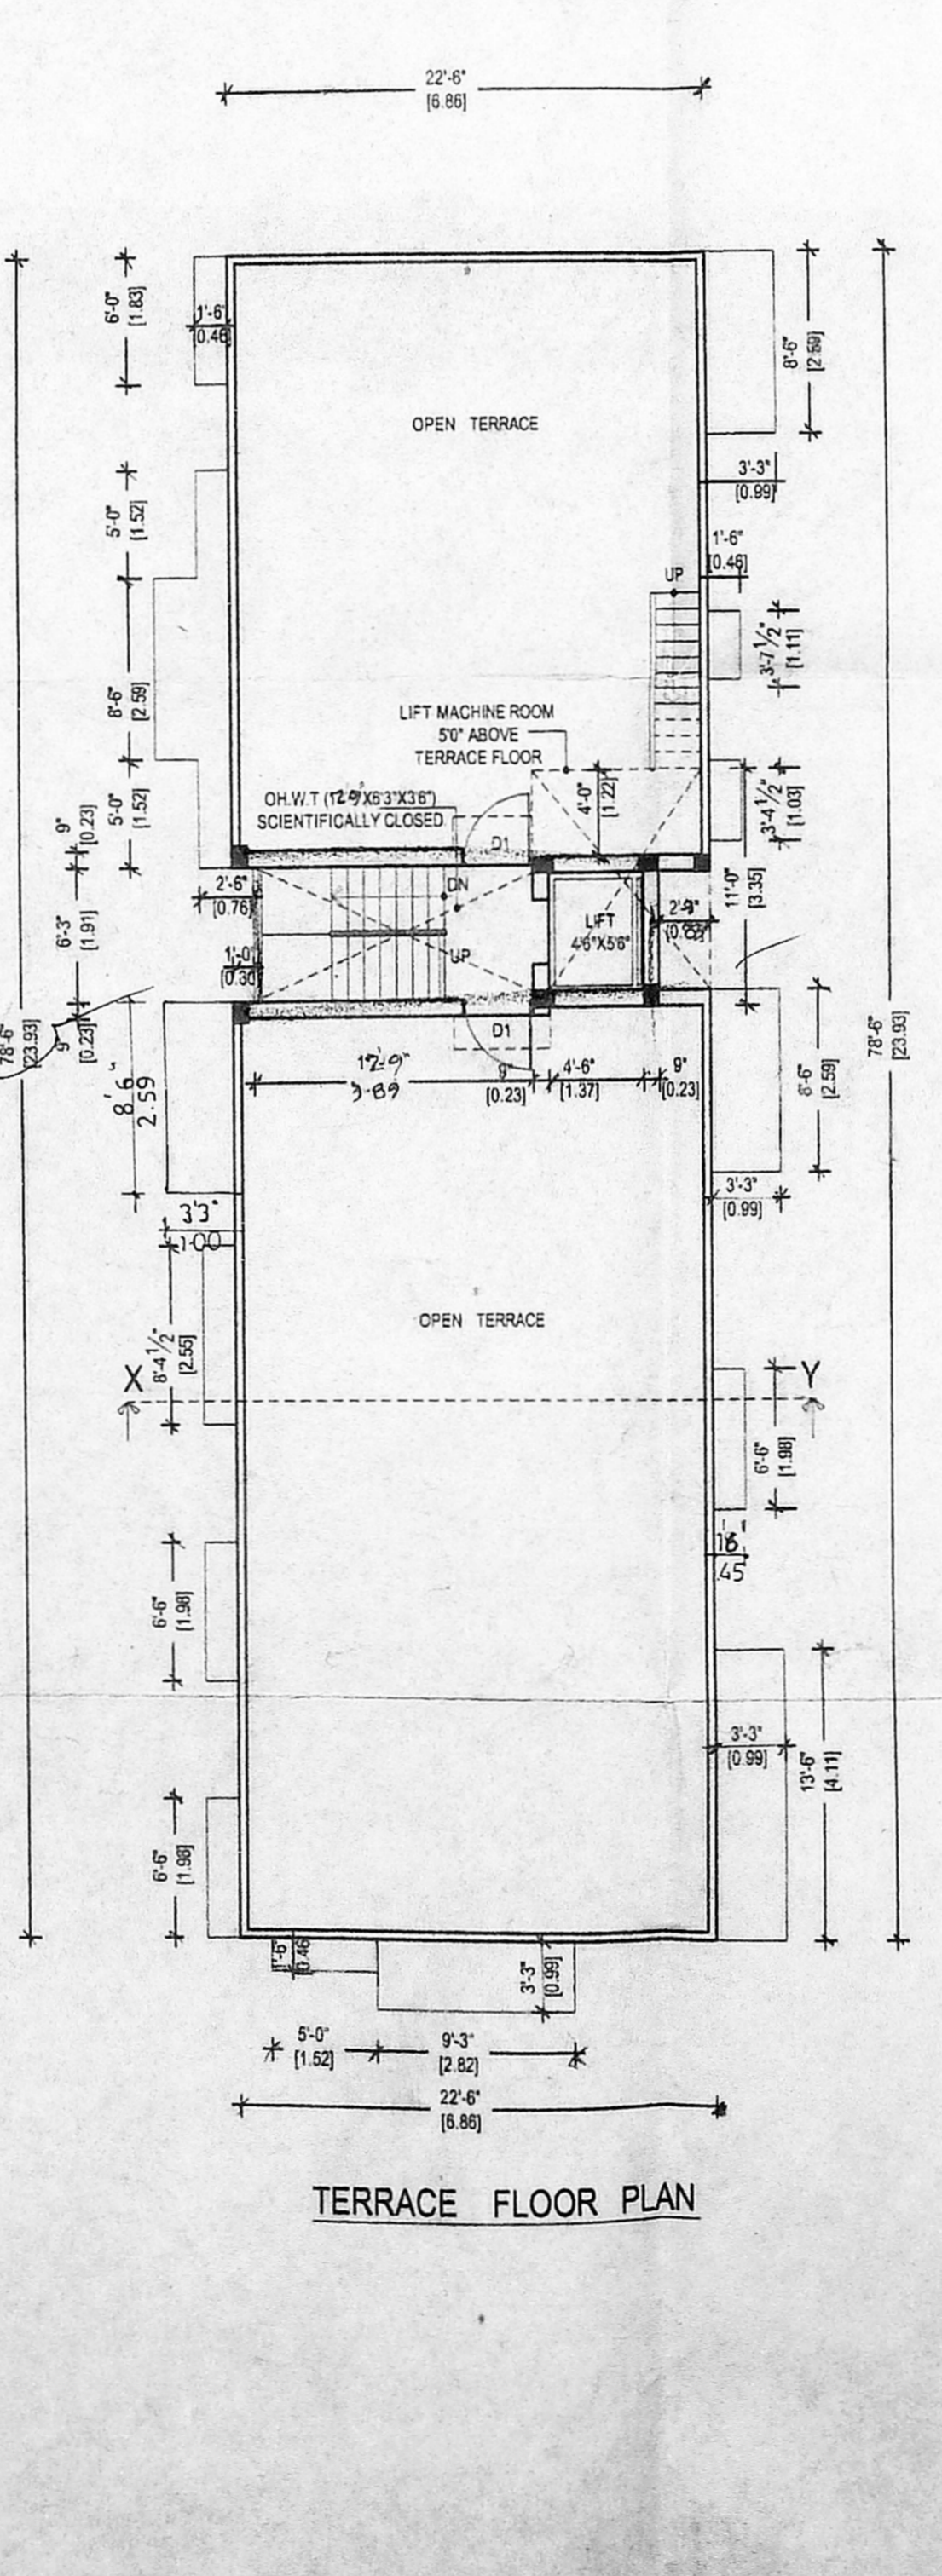

TERRACE FLOOR PLAN



OFFICE COPY
 B/S.P. B/69/14/L/1004
 Planning Permit No. 1023
APPROVED
 SUBJECT TO THE CONDITIONS IN THIS OFFICE LETTER.
 No. 13880/KAS/2003-3-2003
 FOR THE CHIEF SECRETARY
 CHENNAI METROPOLITAN DEVELOPMENT AUTHORITY
 CHENNAI-600 008.