


OFFICE COPY


Planning Permit No. 1817/2003

APPROVED
SUBJECT TO THE CONDITIONS IN THIS OFFICE LETTER.


FOR MEMBER SECRETARY
CHENNAI METROPOLITAN
DEVELOPMENT AUTHORITY
CHENNAI-600 008.

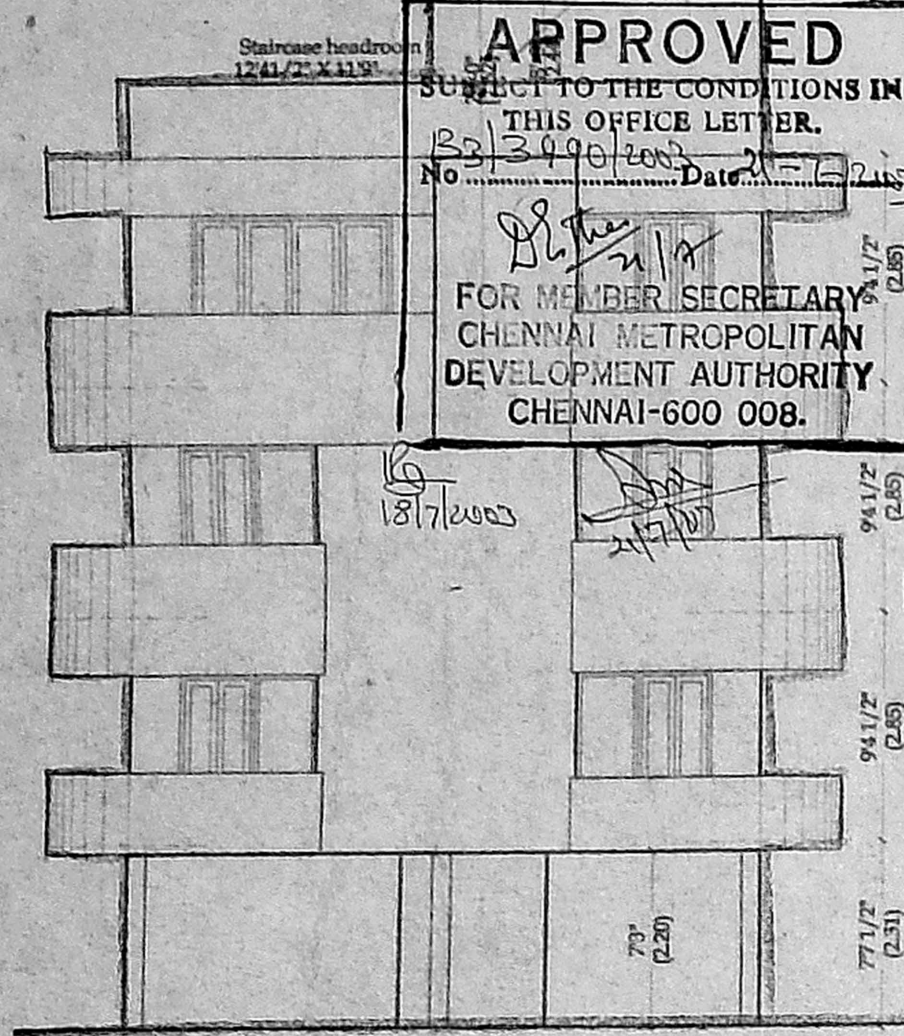


FRONT ELEVATION

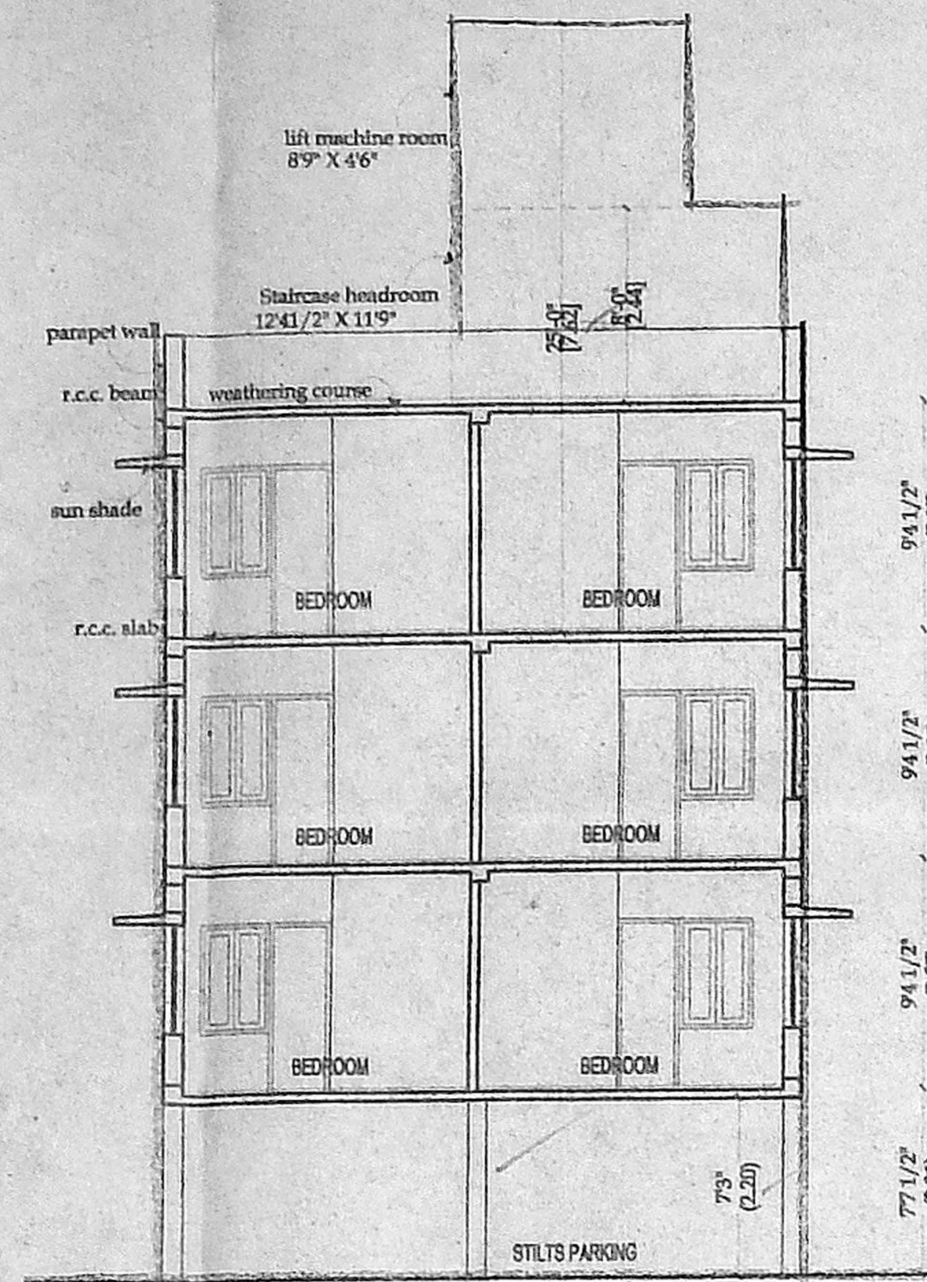


SECTION AA

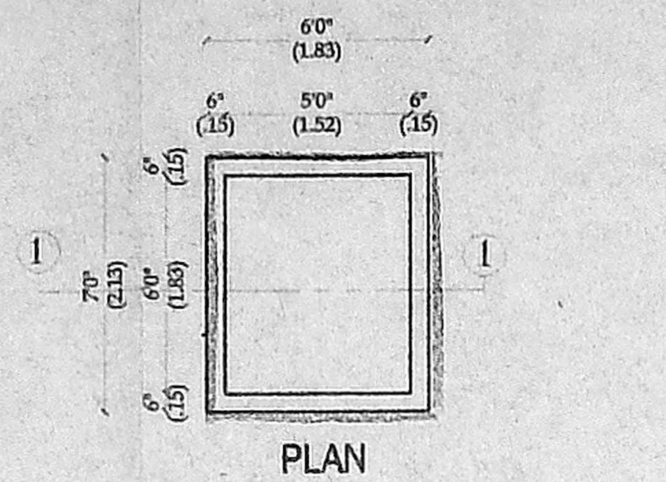


SECTION 11
SUMP DETAIL
(SCIENTIFICALLY SEALED)

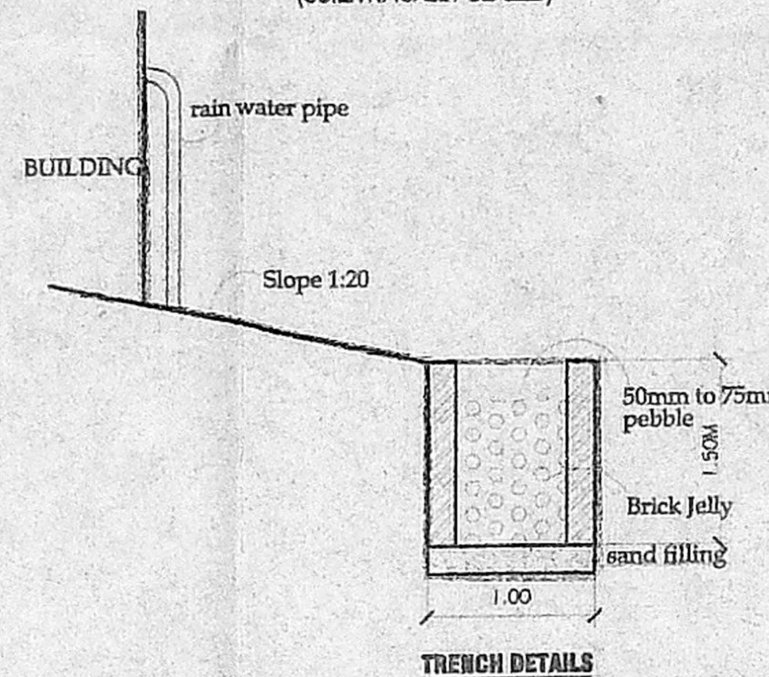


TRENCH DETAILS

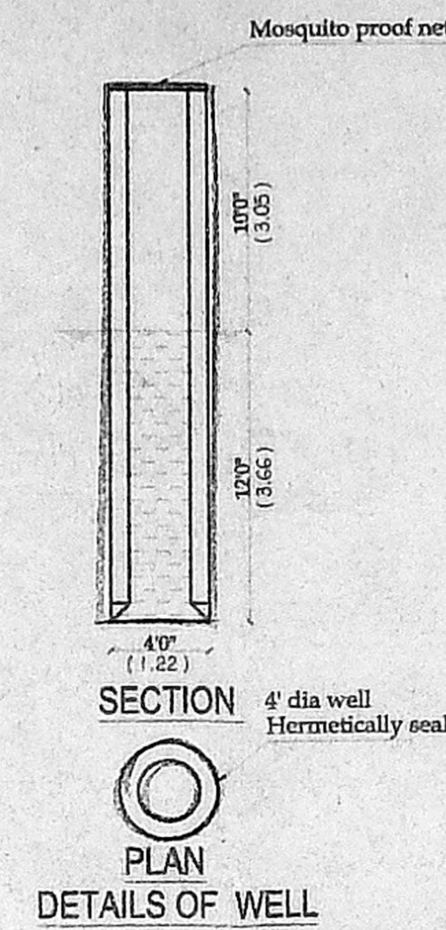

SECTION
PLAN
DETAILS OF WELL

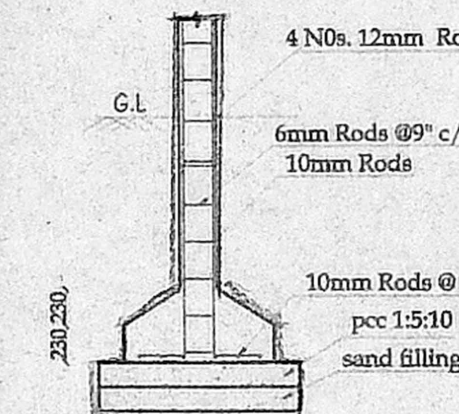

FOUNDATION DETAIL

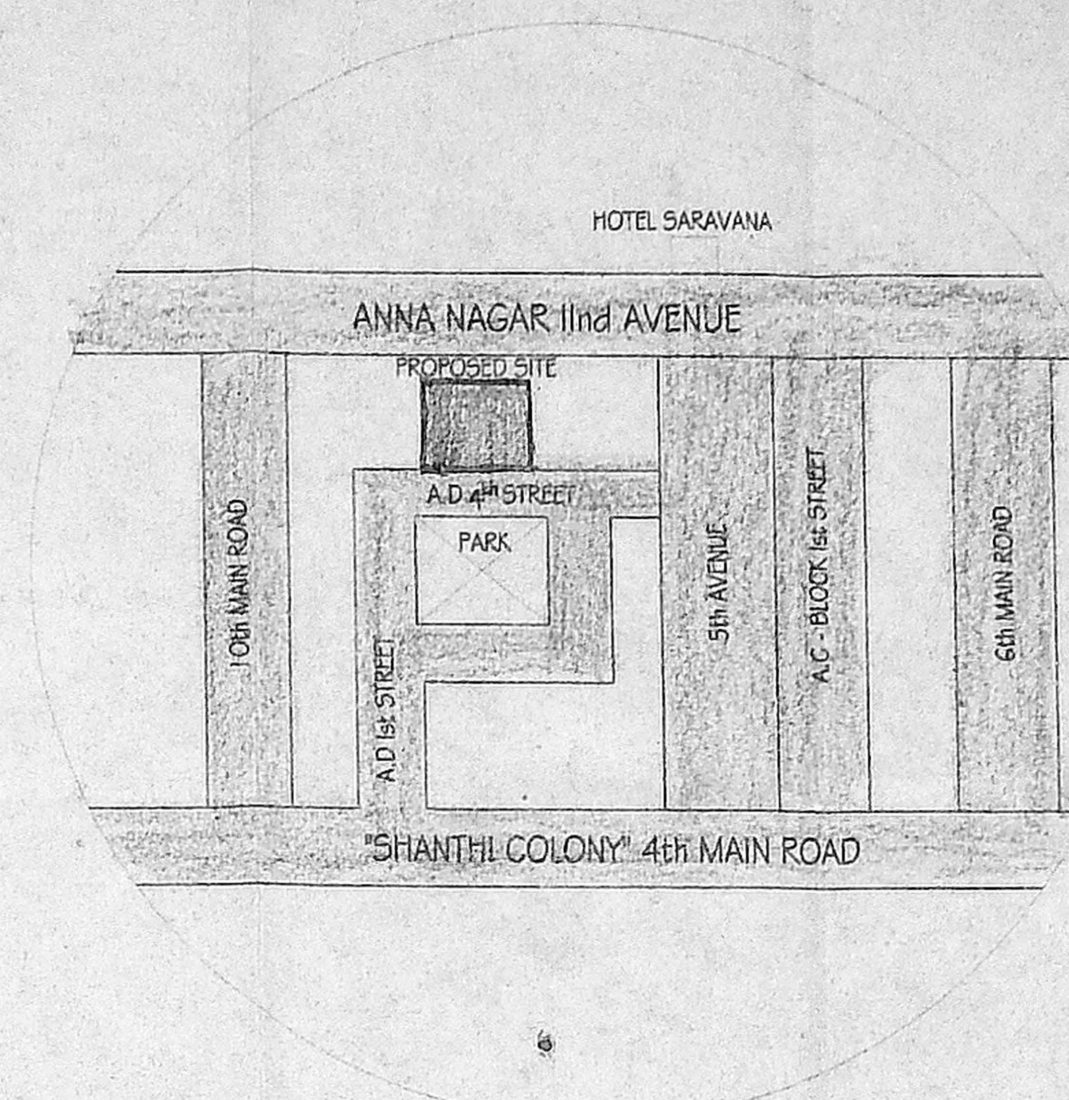

KEY PLAN

PLAN SHOWING THE PROPOSED RESIDENTIAL BUILDING AT AD 55, PLOT NO. 2343, ARINYAR ANNA NAGAR, R.S. NO. 86 PART, T.S. NO. - 62, BLOCK NO. 1-B, DIVISION NO. 66, ZONE 'V', NADUVANGARAI VILLAGE,

EGMORE-NUNGAMBAKKAM TALUK,

CHENNAI DISTRICT

Revised Plan


SCHEDULE OF JOBBERY

ITEM	DESCRIPTION	SIZE (M)	SIZE (M)
M2	MAIN DOOR	30' X 70'	1.07 X 2.13
D1	DOOR	30' X 70'	0.91 X 2.13
D2	WINDOW	26' X 70'	0.76 X 2.13
W1	WINDOW	60' X 46'	1.63 X 1.37
W2	WINDOW	50' X 70'	1.52 X 1.37
W3	WINDOW	40' X 46'	1.22 X 1.37
W4	WINDOW	30' X 70'	0.91 X 1.37
W5	WINDOW	26' X 46'	0.76 X 1.37
FD	FRENCH DOOR	60' X 70'	1.83 X 2.13
FD1	FRENCH DOOR	80' X 70'	2.44 X 2.13
V	VENTILATOR	26' X 20'	0.76 X 0.61

AREA STATEMENT

SL. NO.	DESCRIPTION	AREA (SQ. FT.)	AREA (SQ. M.)
1.	PLOT EXTENT	4896.00	464.14
2.	PROPOSED GROUND FLOOR AREA	199.00	18.19
3.	PROPOSED FIRST FLOOR AREA	2345.12	218.15
4.	PROPOSED SECOND FLOOR AREA	2343.12	217.96
5.	PROPOSED THIRD FLOOR AREA	2343.12	217.96
6.	TOTAL AREA	7230.36	672.60
7.	PLOT COVERAGE	46.93	
8.	F.S.I. PROVIDED	1.44	


REFERENCE

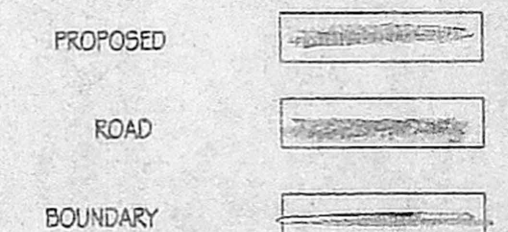

SCALE

1 : 100
1" = 8'-0"

NORTH POINT

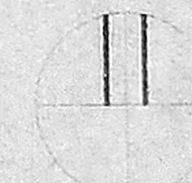


OWNER(S)


LICENSED SURVEYOR

M. Jothi Lakshmi


M. Jothi Lakshmi
ARCHITECT AND INTERIOR DESIGNER
CA. No. 1 CA/2000 / 25885
#9, MURAL ANAND APARTMENTS,
1st STREET, RAGAVREDDY COLONY,
CHENNAI - 600 083.
PHONE 1 (91) (044) 474 95 07

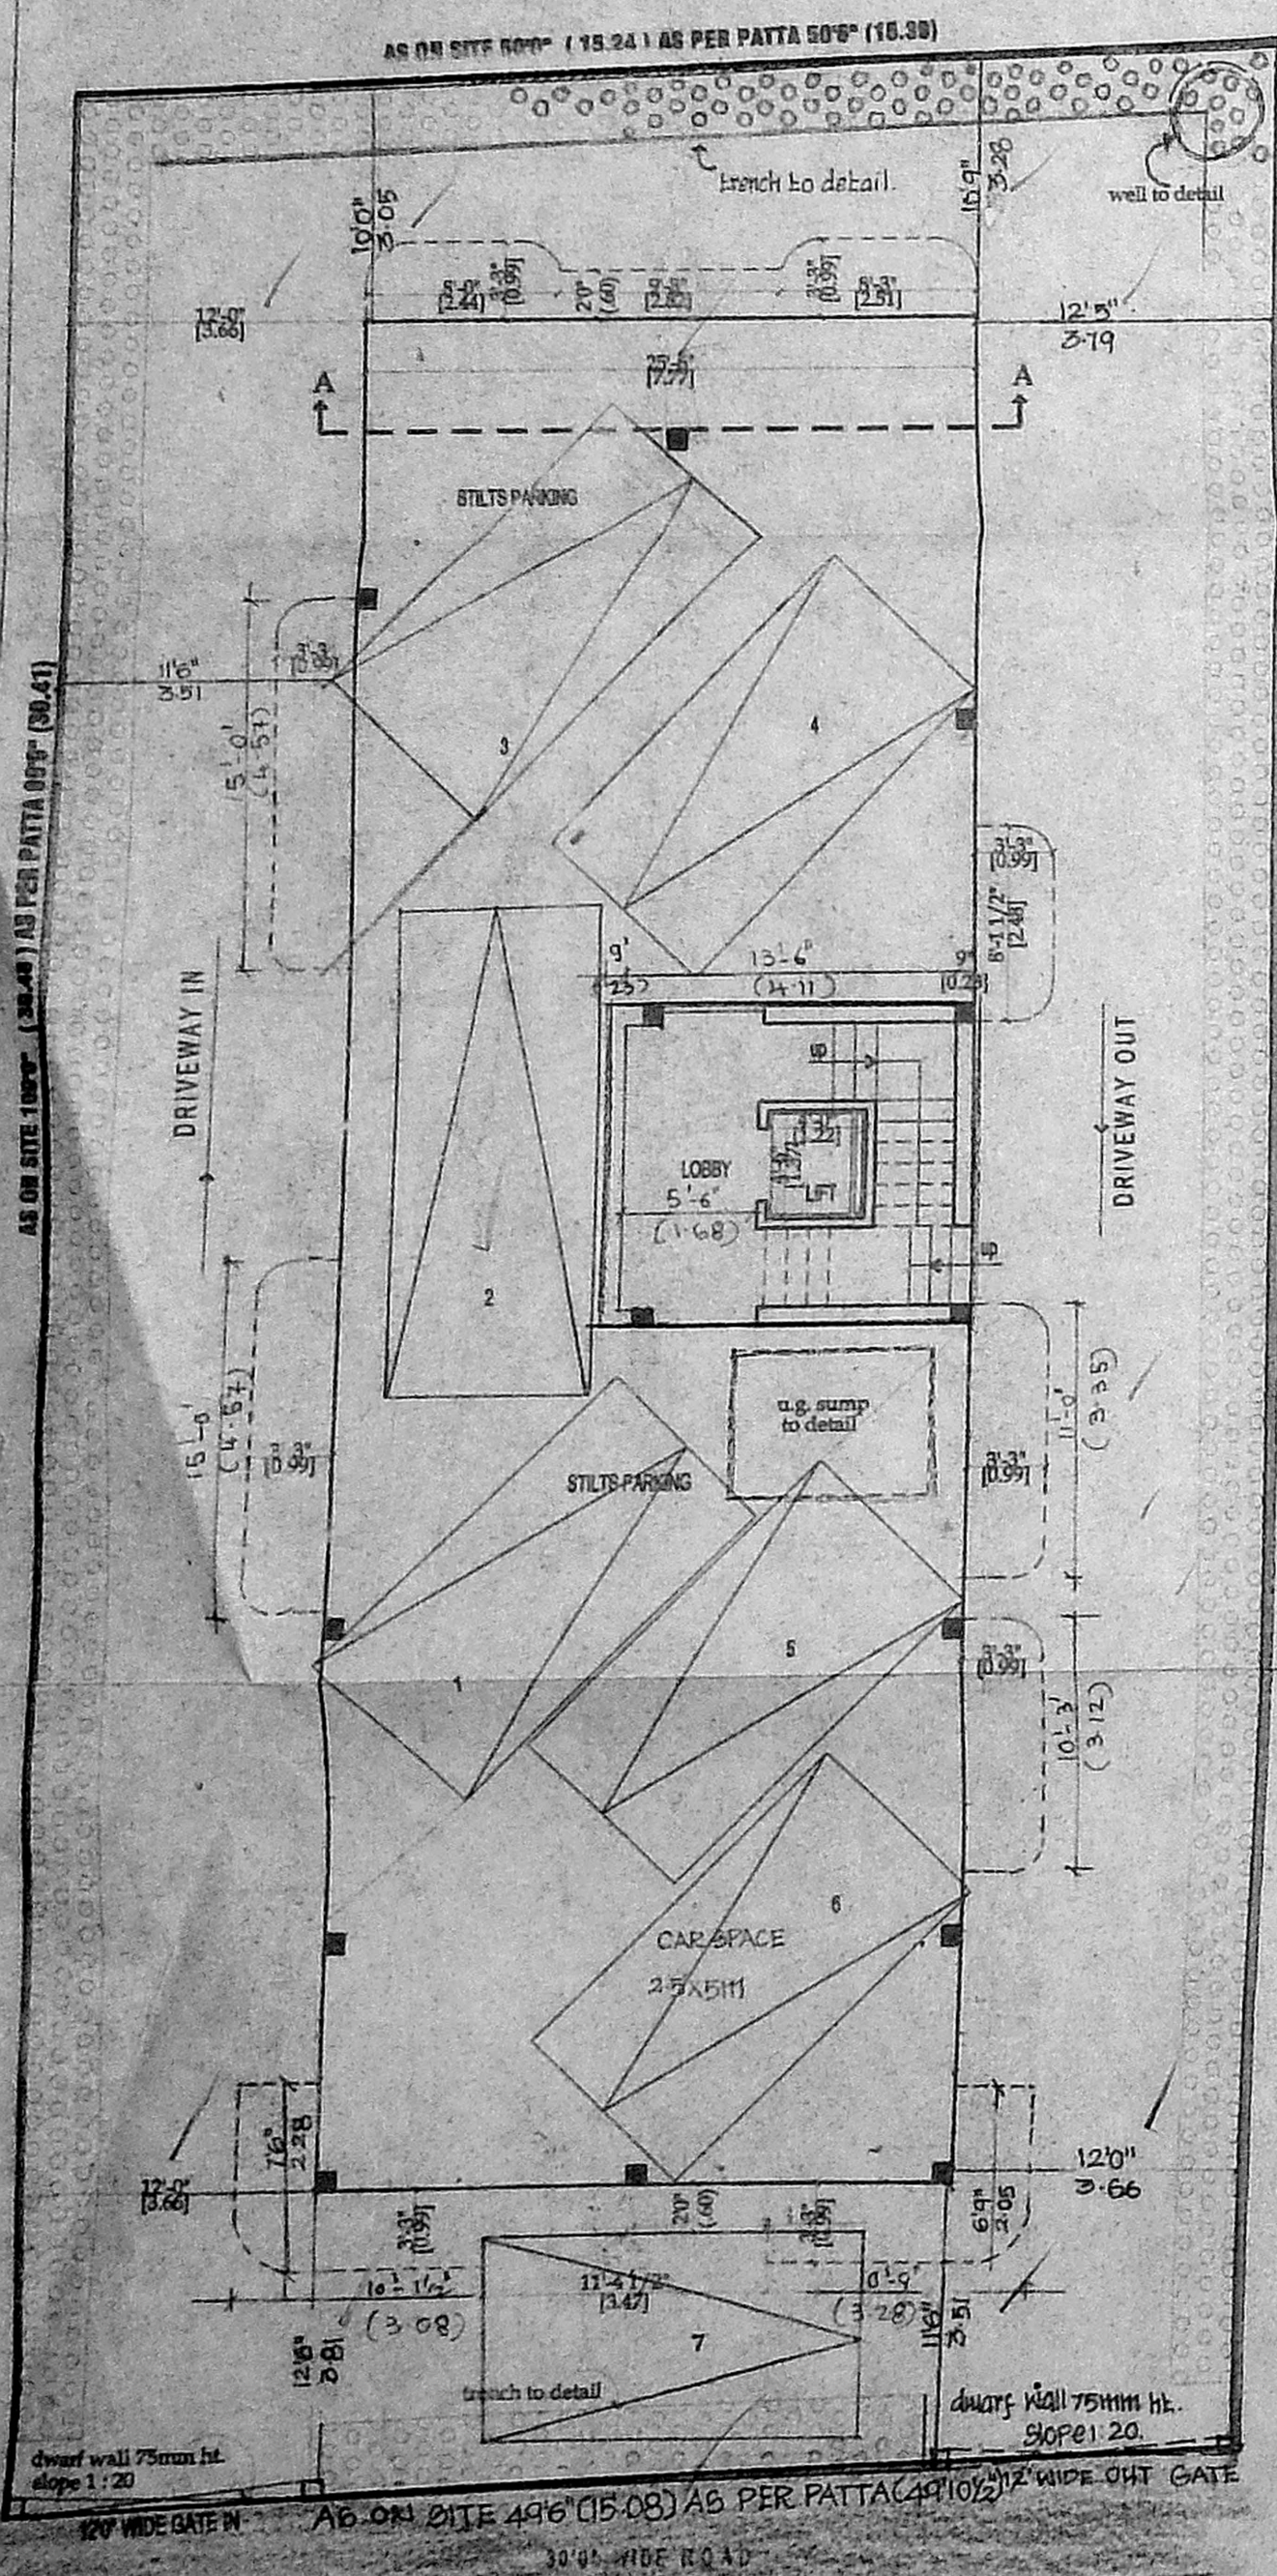


SITE CUM STILTS FLOOR PLAN

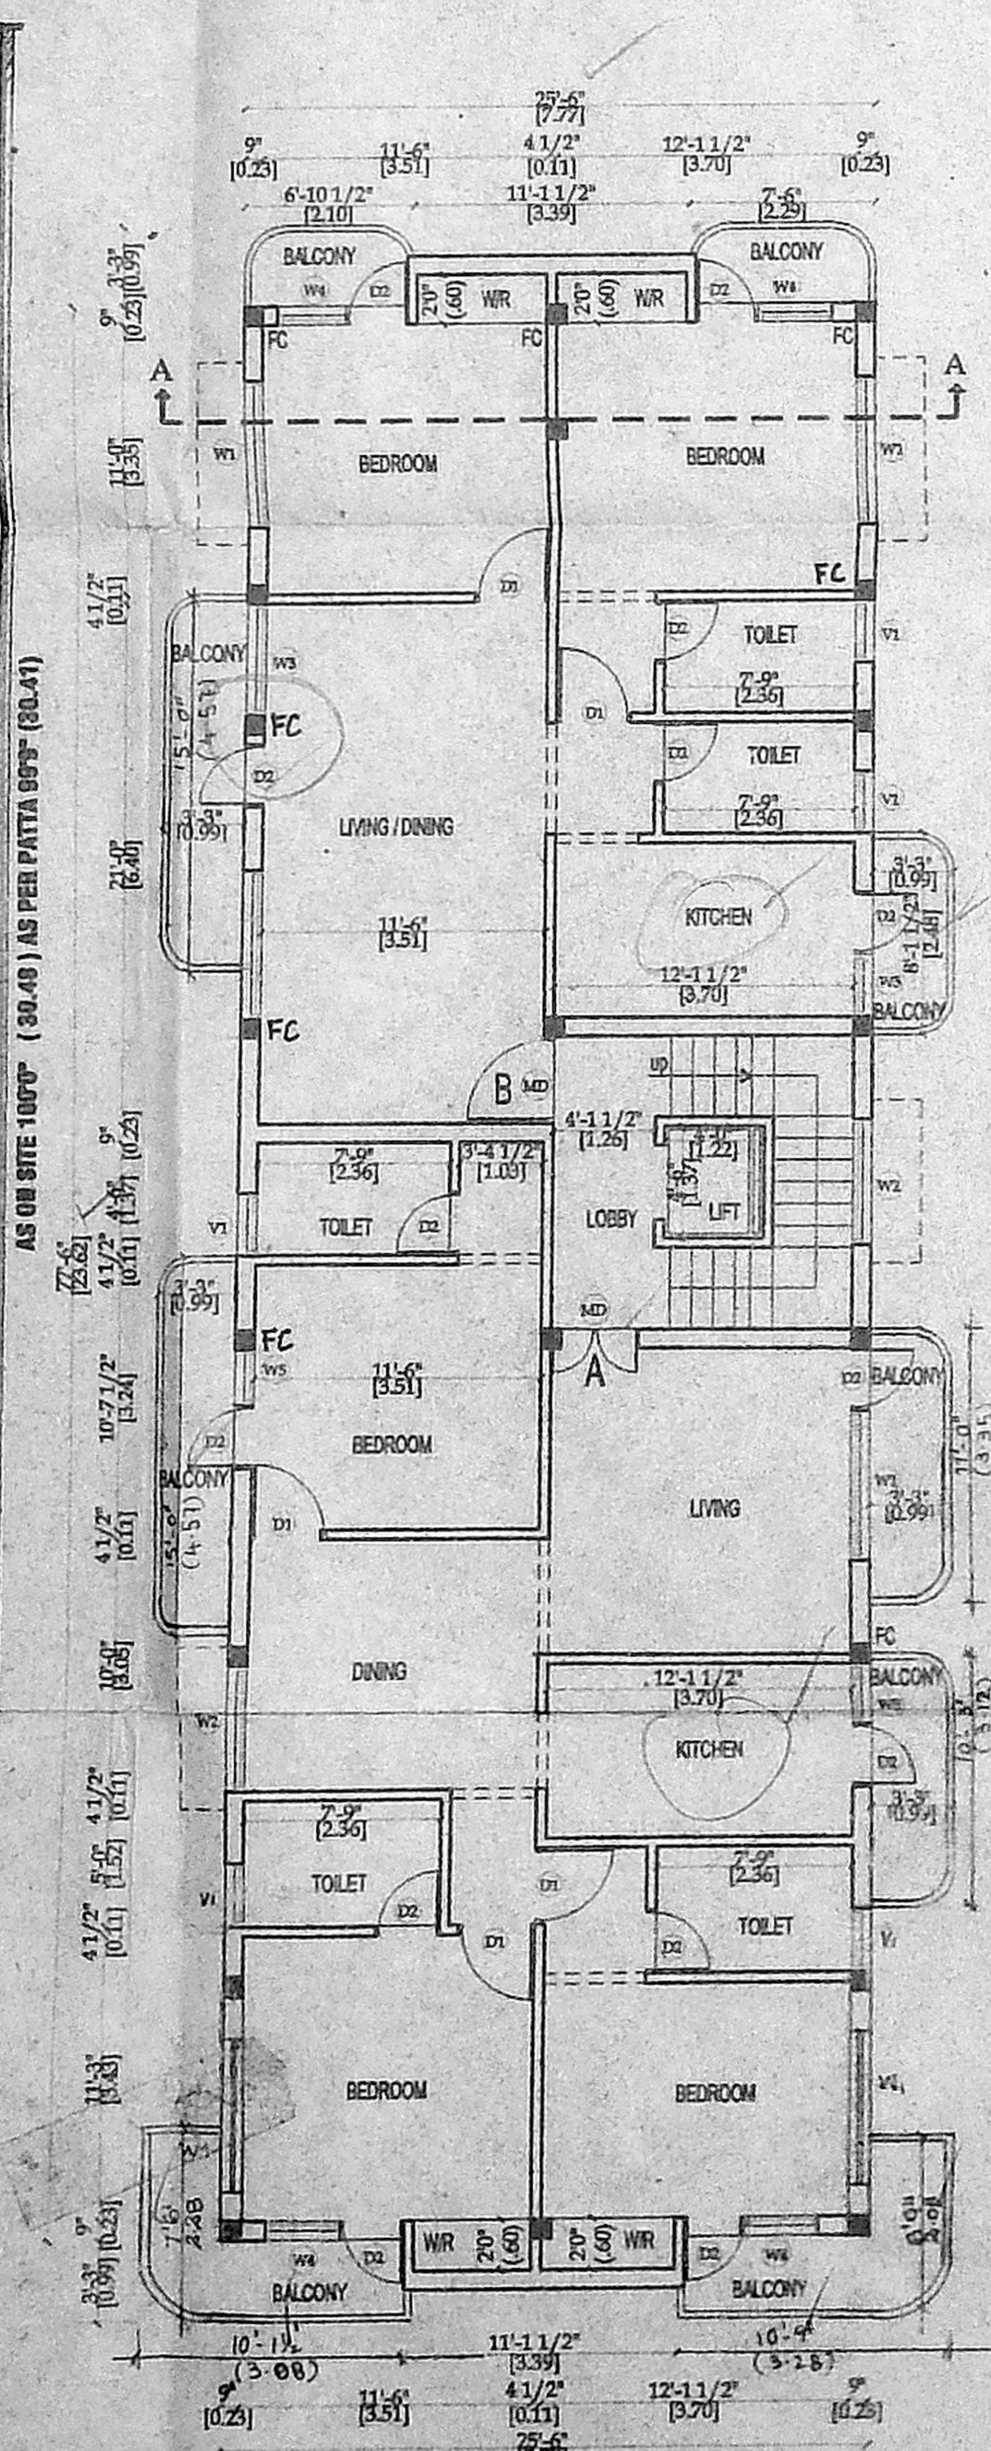


FIRST FLOOR PLAN

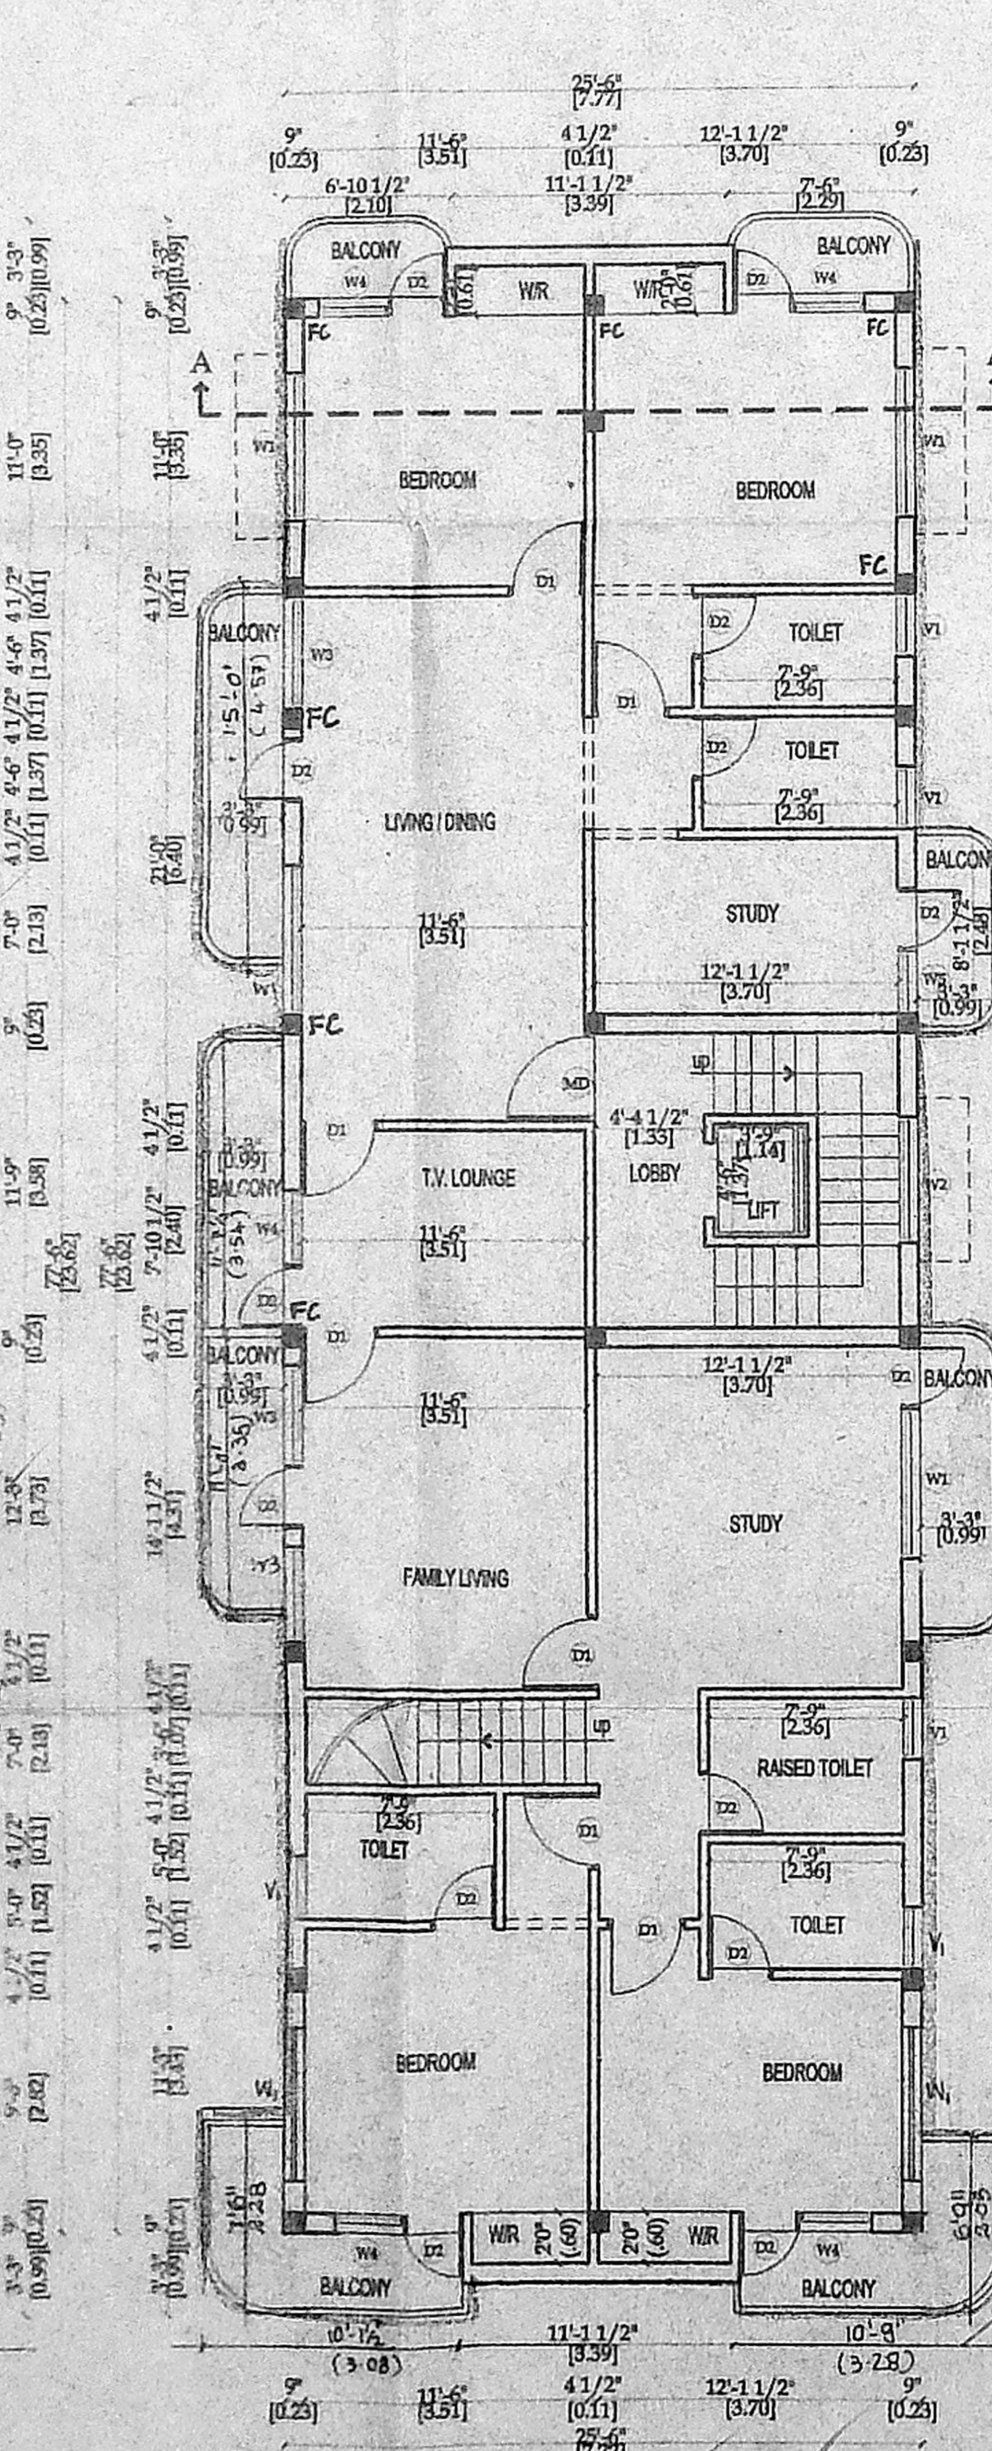

SECOND FLOOR PLAN

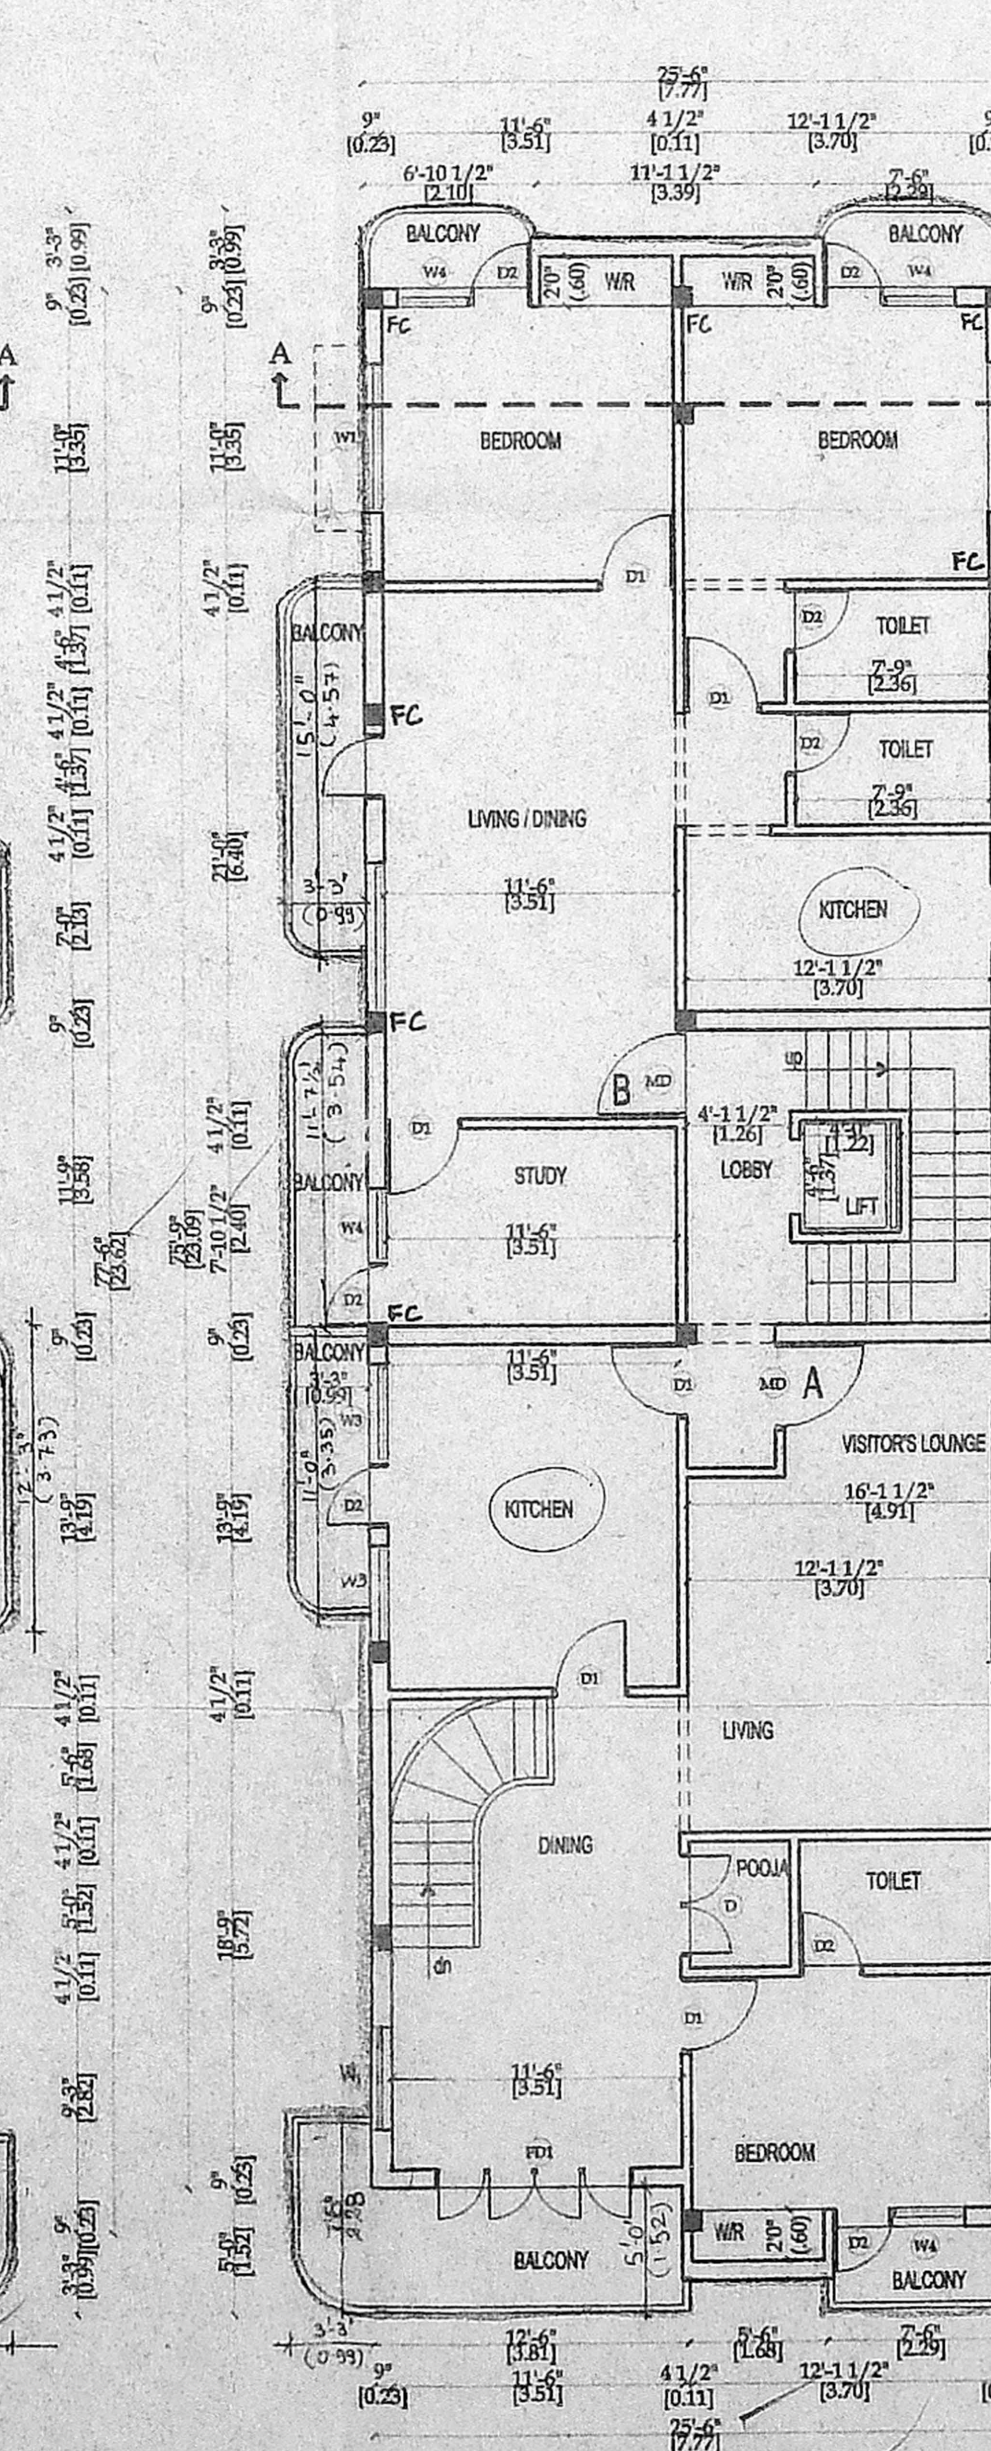

THIRD FLOOR PLAN

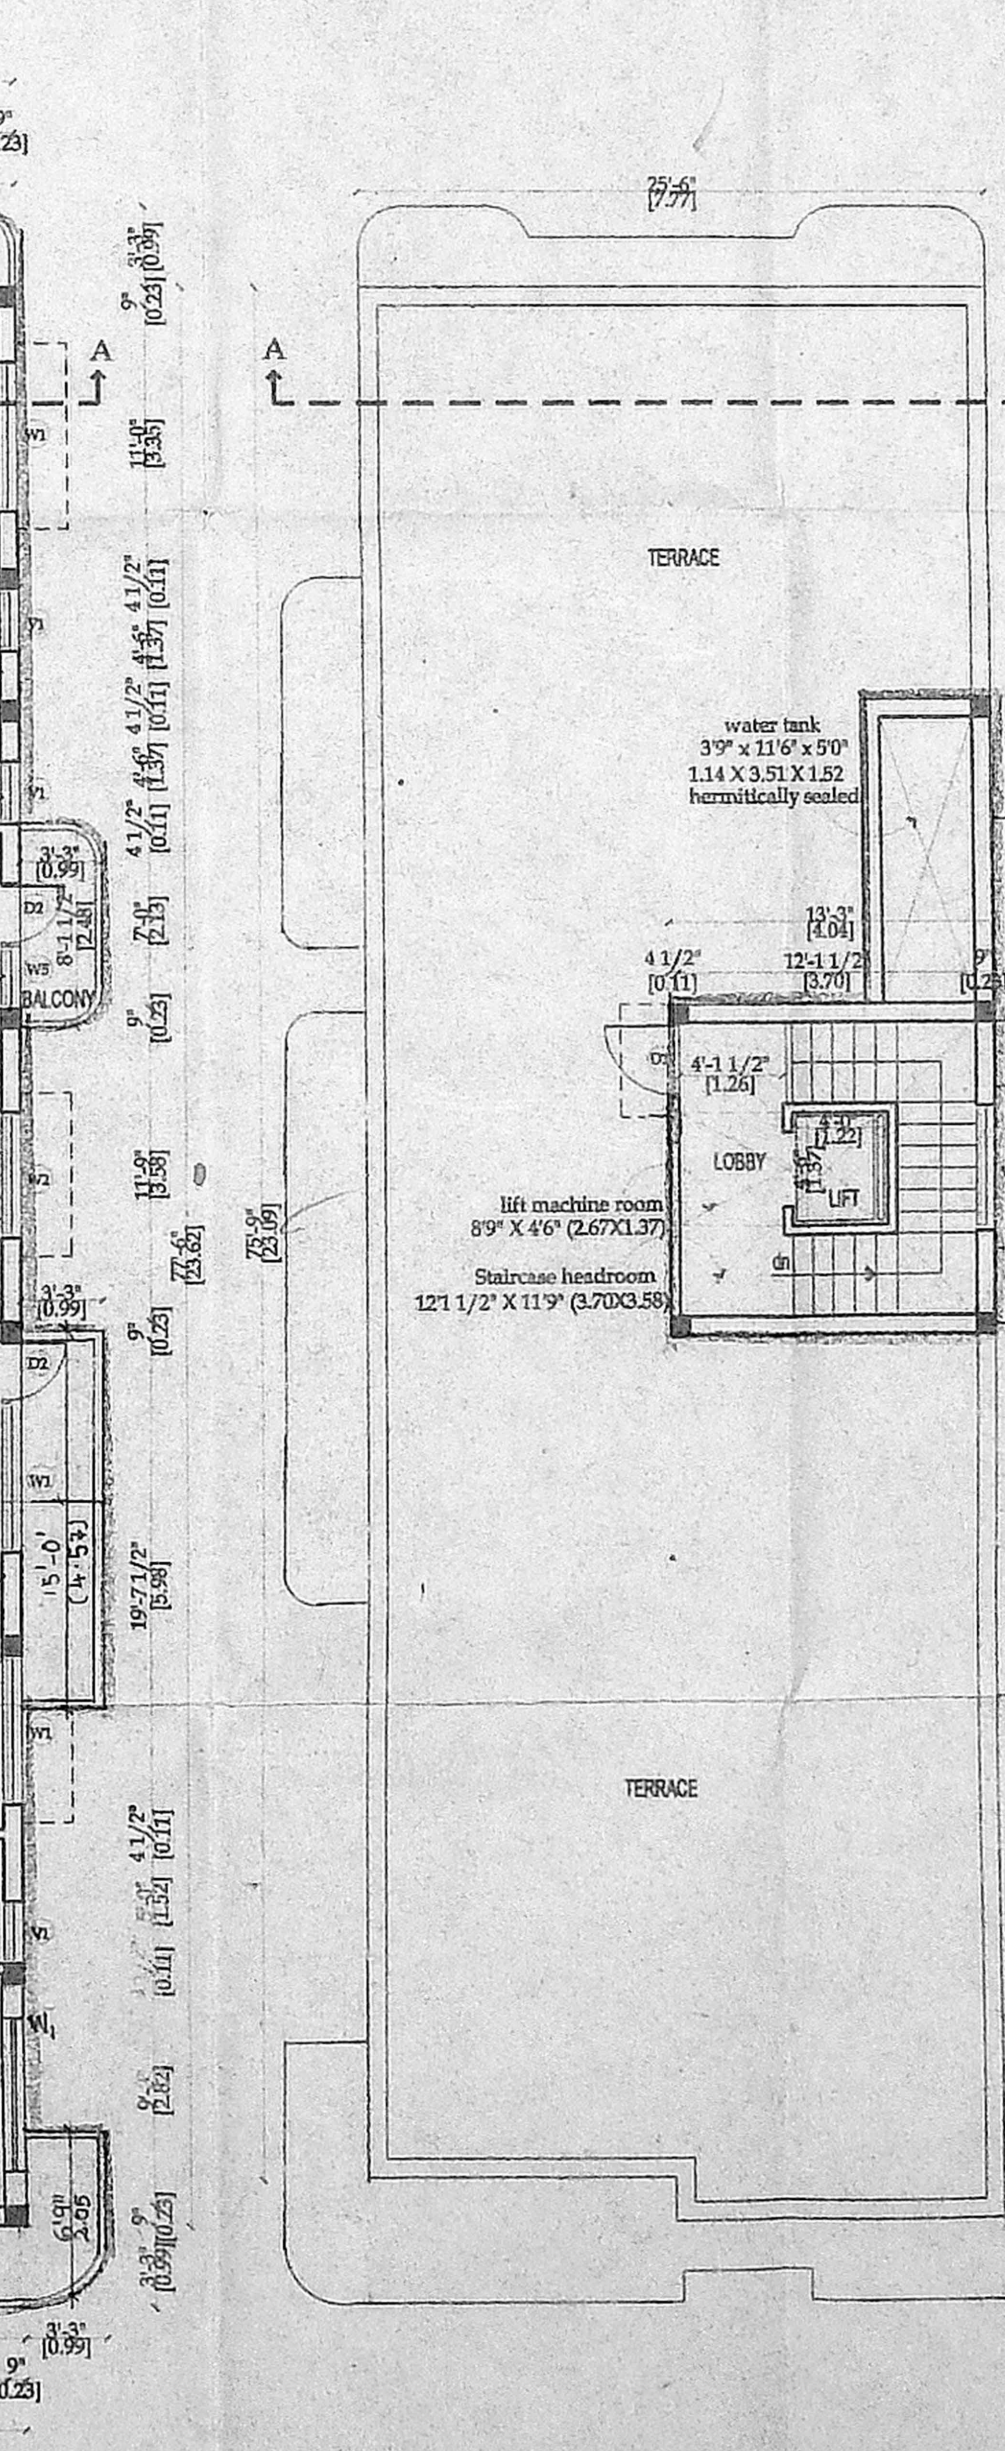

TERRACE FLOOR PLAN