



OFFICE COPY

B/Spl. No. 245/2004
Planning Permit No.
APPROVED
SUBJECT TO THE CONDITIONS IN THIS OFFICE LETTER.
No. 27/11/04
FOR MEMBER SECRETARY
CHENNAI METROPOLITAN
DEVELOPMENT AUTHORITY
CHENNAI-600 008


OFFICE COPY

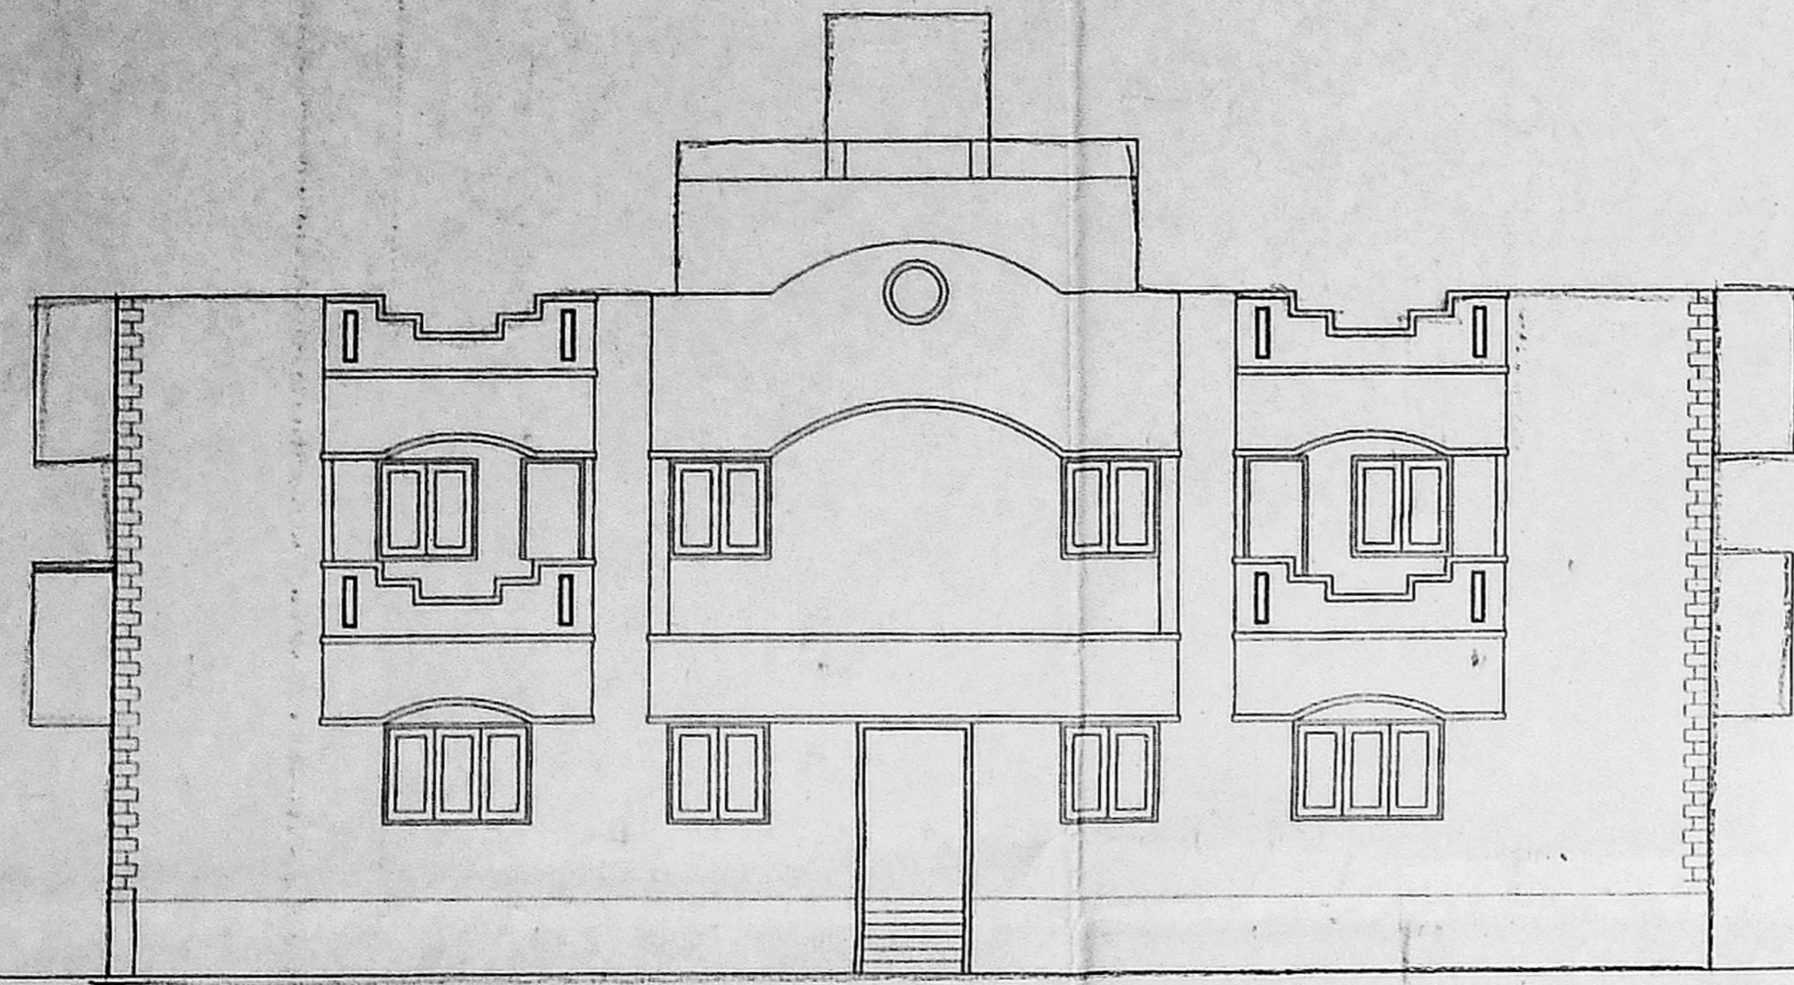


FRONT ELEVATION

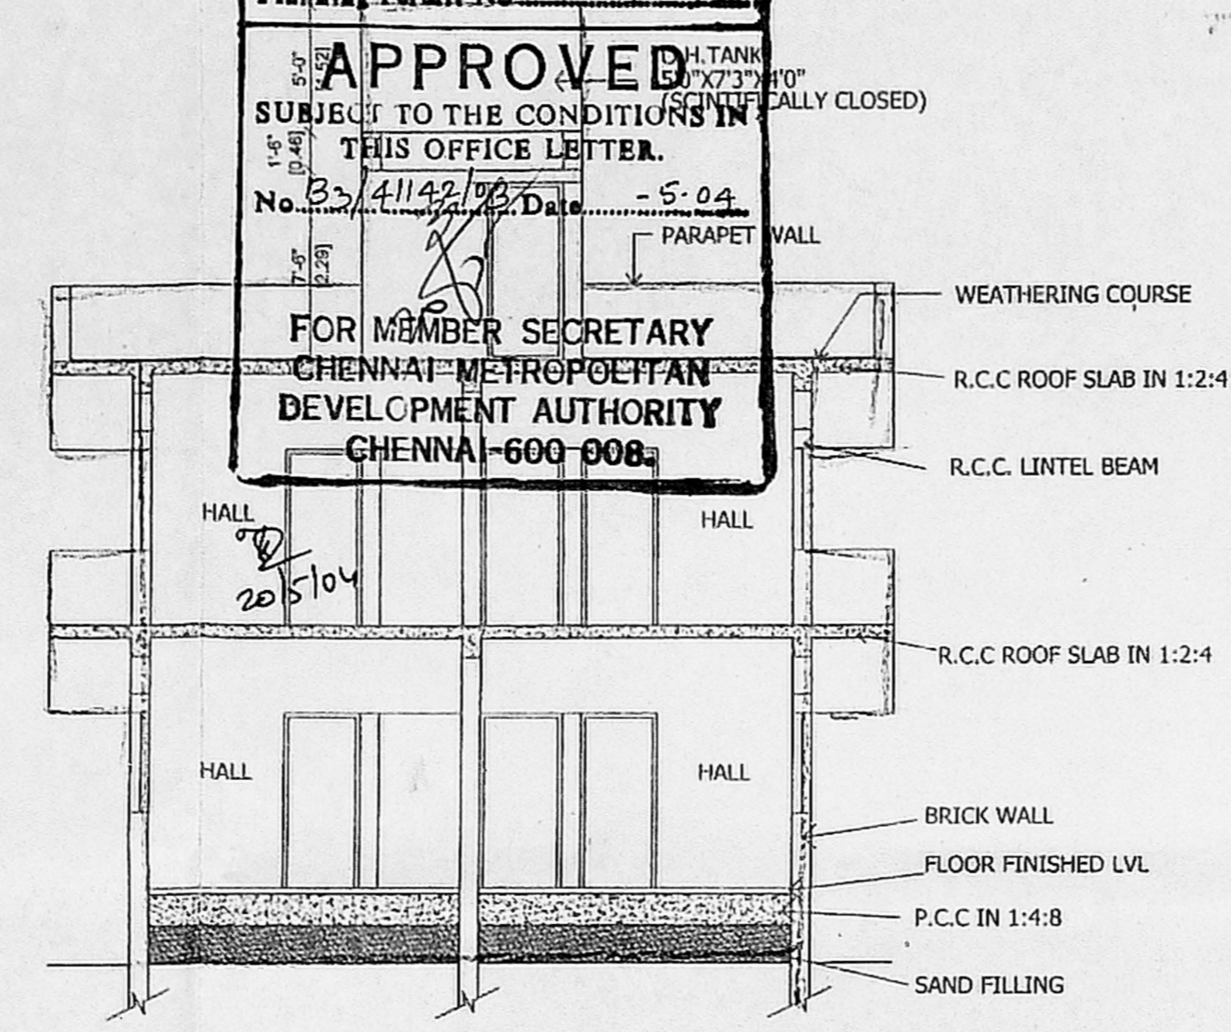

SECTION AA'

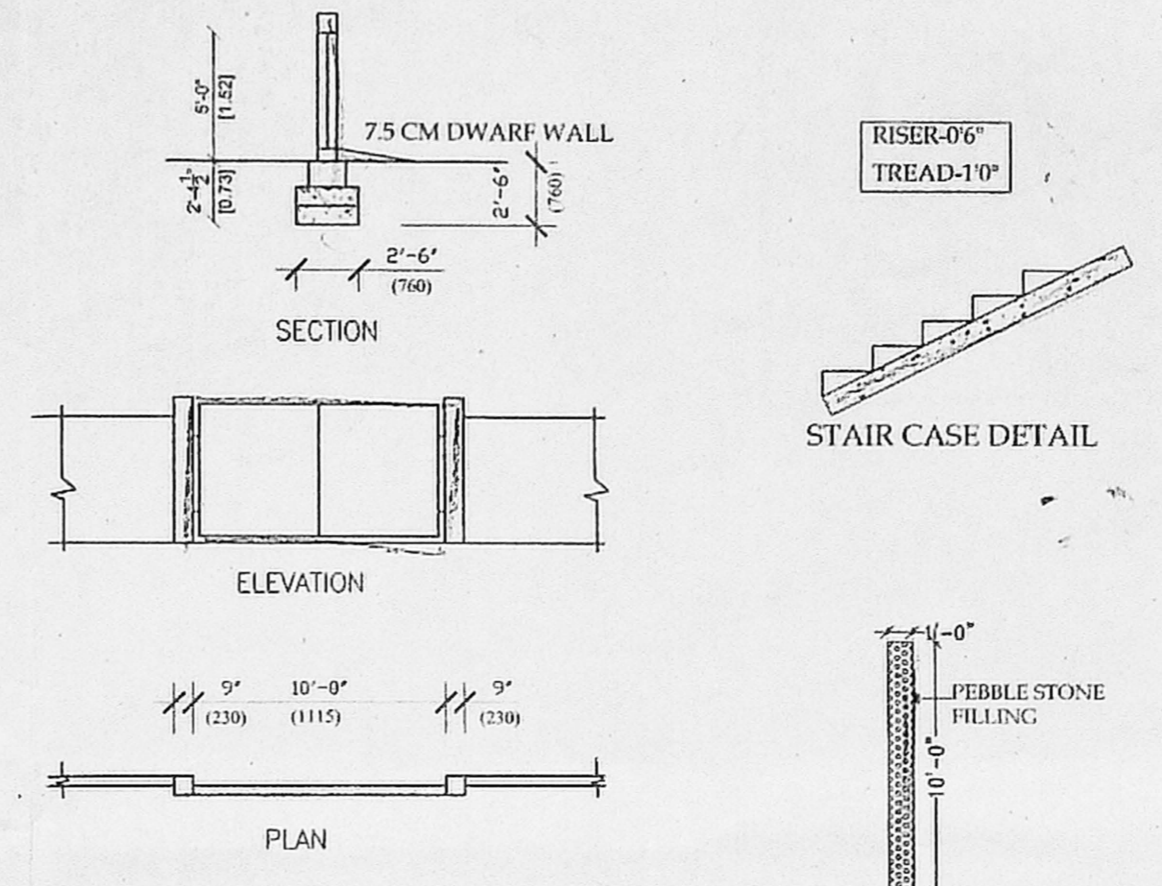


COMPOUND WALL DETAILS

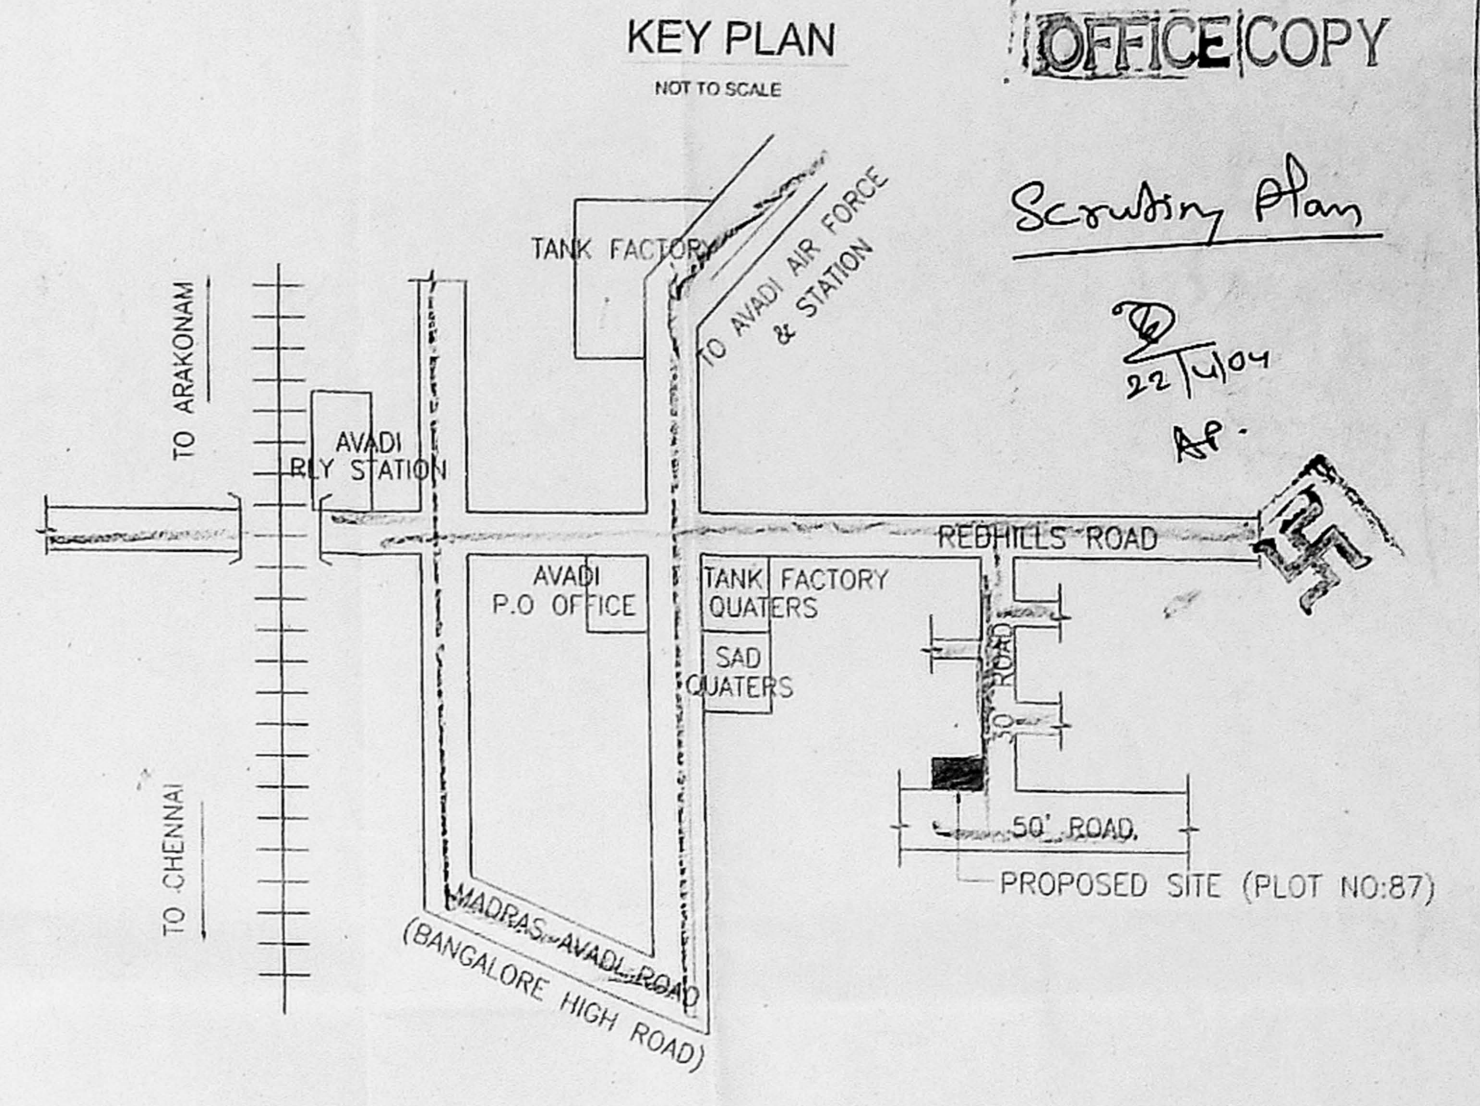


KEY PLAN


Scouting Plan
22/1/04
AP

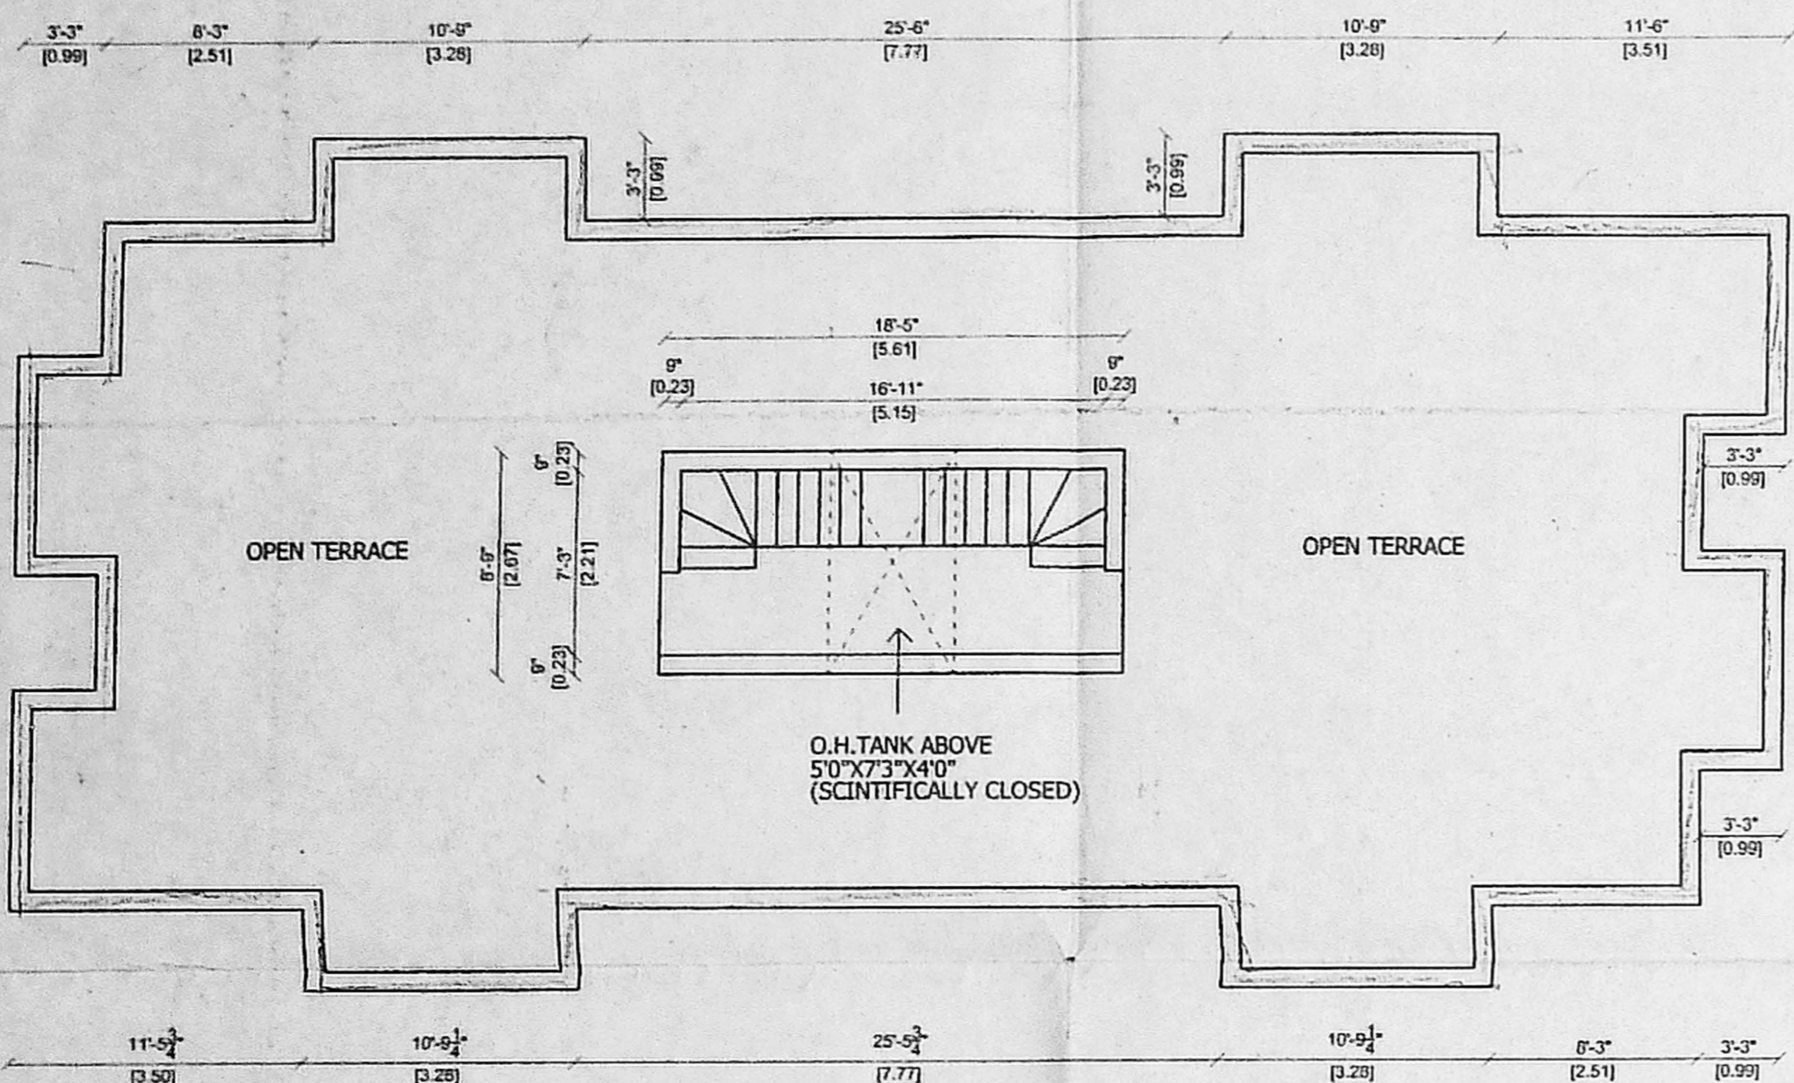


TERRACE PLAN

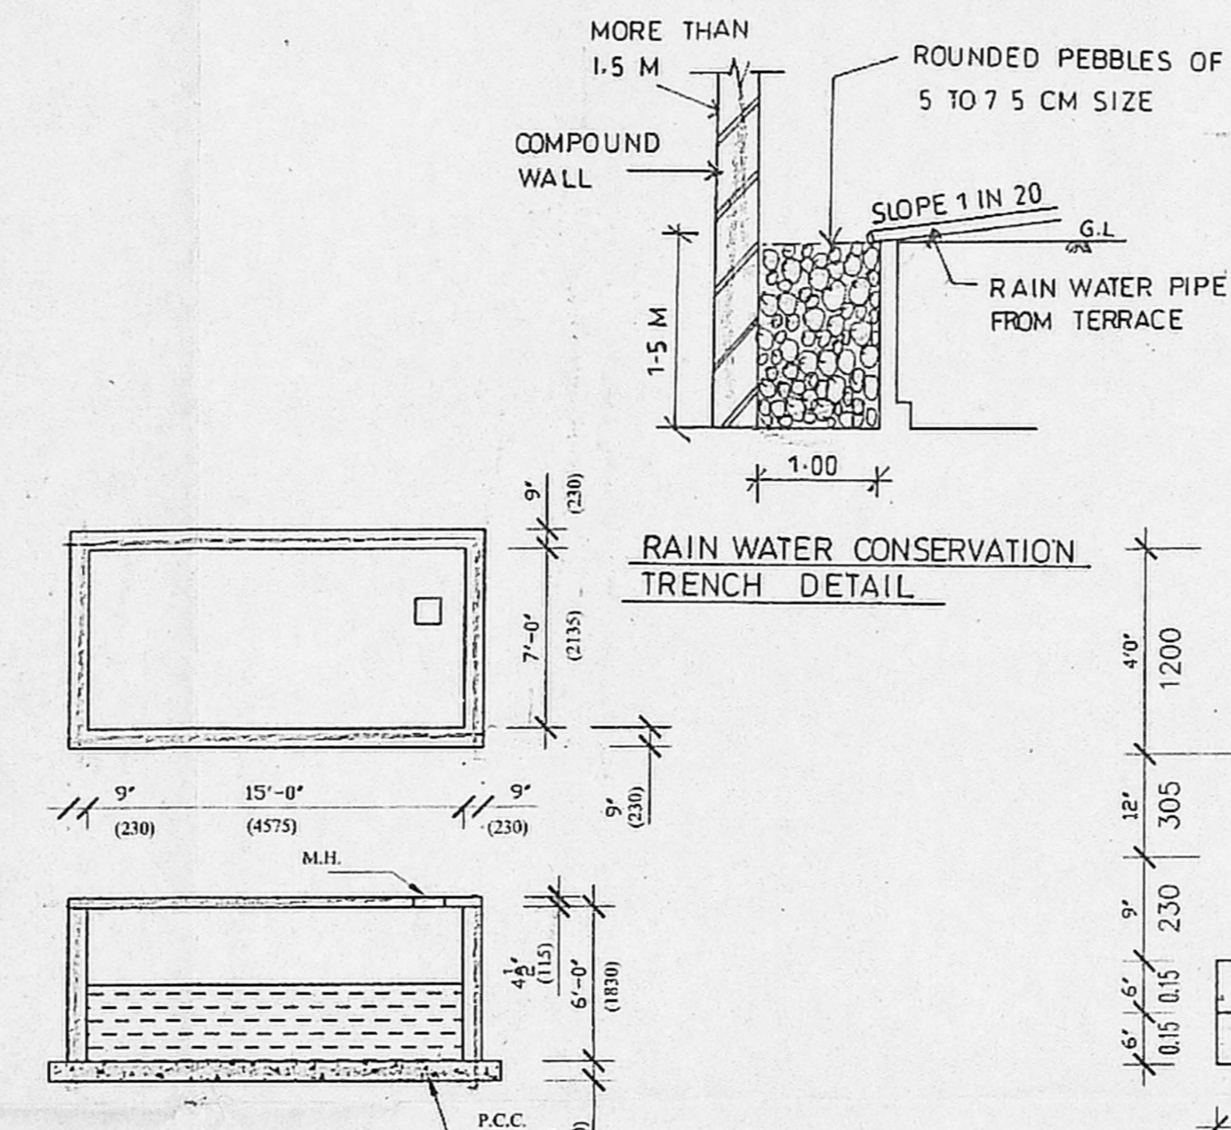


UG SUMP DETAILS
(SCIENTIFICALLY CLOSED)

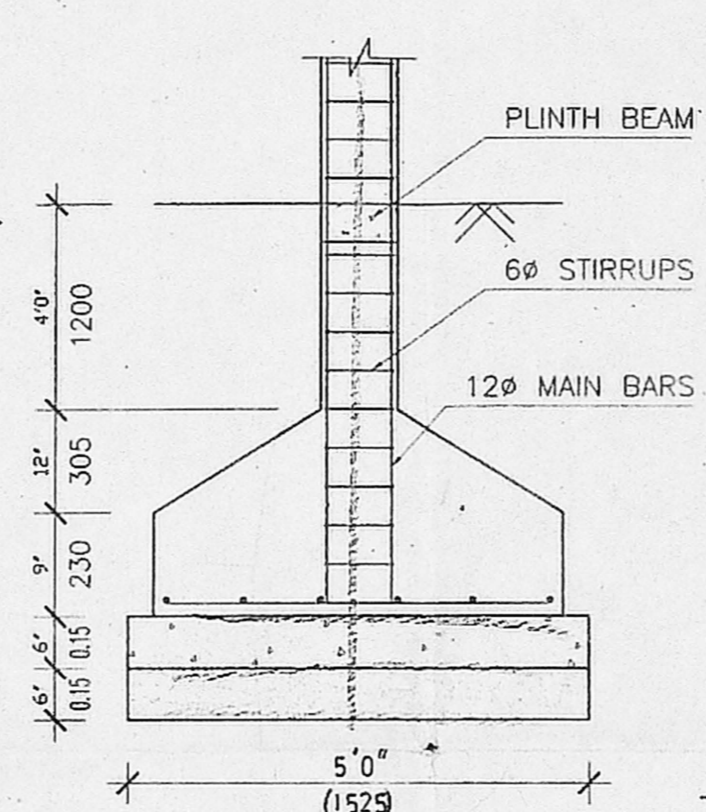

TYP FOUNDATION DETAILS

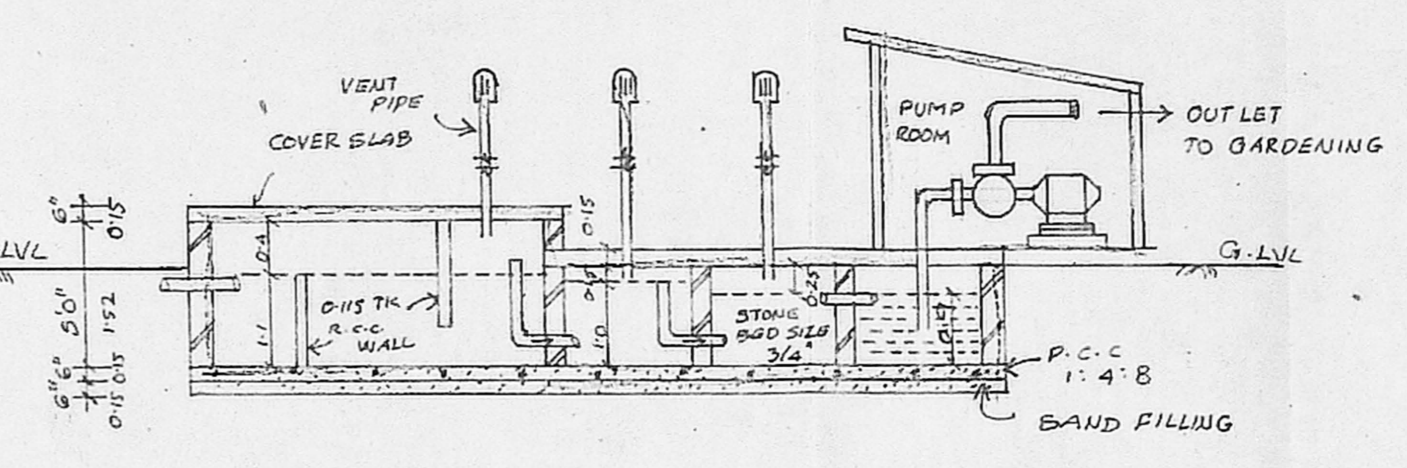

SECTION OF BPTIC TANK

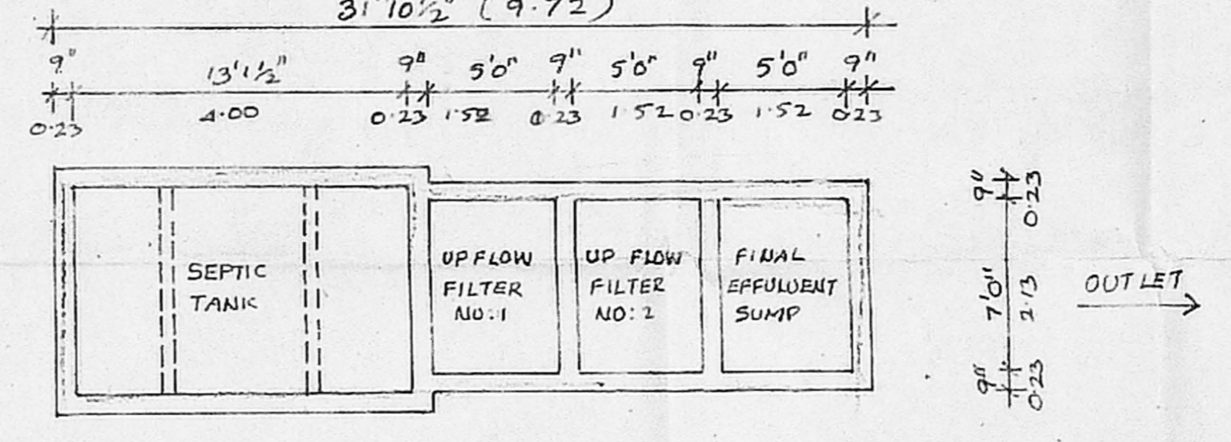

PLAN
DETAIL OF UPFLOW FILTER

TITLE:-
PLAN SHOWING THE PROPOSED CONSTRUCTION OF RESIDENTIAL BUILDING AT POOMPOZHIL NAGAR, IN PLOT NO.87, S. NO: 588. (AS PER PATT A S.NO:588/6/APART) OF KOVILPATHAGAI VILLAGE, AMBATTUR TALUK, THIRUVALLUR DISTRICT, AVADI MUNICIPALITY.

SPECIFICATION:-
BRICK WORK : C.M 1:6 FOR SUPER STRUCTURE
PLASTERING : C.M 1:5 FOR WALLS & 1:3 FOR CEILING
CEMENT PAINT : 2 COATS FOR WALLS & 1 EXTRA COAT FOR CEILING
R.C.C. : 1:2:4 FOR SLABS & LINTELS
WOOD WORK : ALL WOOD WORKS IN BEST QUALITY TIMBER
WEATHERING COURSE : B.JELLY LIME MORTAR OVER ROOF SLAB ONE LAYER OF COUNTRY TILES

SCHEDULE OF JOINERY:-

TYPE	DESCRIPTION	SQFT	MT
MD	MAIN DOOR	3'6" X 7'0"	1.06 X 2.13
D1	DOOR	3'0" X 7'0"	0.91 X 2.13
D2	DOOR	2'6" X 7'0"	0.76 X 2.13
W1	WINDOW	6'0" X 4'0"	1.83 X 1.22
W2	WINDOW	4'0" X 4'0"	1.22 X 1.22
W3	WINDOW	4'0" X 3'6"	1.22 X 1.06
V	VENTILATOR	2'0" X 2'0"	0.60 X 0.60

AREA STATEMENT:-

EXTENT	IN	SQFTS	SQMTS
PLOT AREA		4000.00	371.61
PLINTH AREA IN G.FLOOR		1714.50	159.28
PLINTH AREA IN F.FLOOR		1986.43	182.68
TOTAL AREA		3680.93	341.96
F.S.I		1.08	
COVERAGE		49.16%	

COLOUR INDEX


PROPOSED	STAIRCASE	WIDTH
ROAD	RAISE	900 MM
SITE BOUNDARY	TREAD	150 MM
		230 MM

ALL DIMENSION ARE IN
SCALE: 1"=8' (1:100)
DATE: 28/01/04


OWNER:
S. Athiyaman

LICENSED SURVEYOR

S. ATHIYAMAN, P.E.
Class-I, Licensed Surveyor - No. 192
Corporation of Chennai
5, Nuthamani Street, T. Nagar,
Chennai - 17. Phone: 2813 0124
Mobile: 31036440

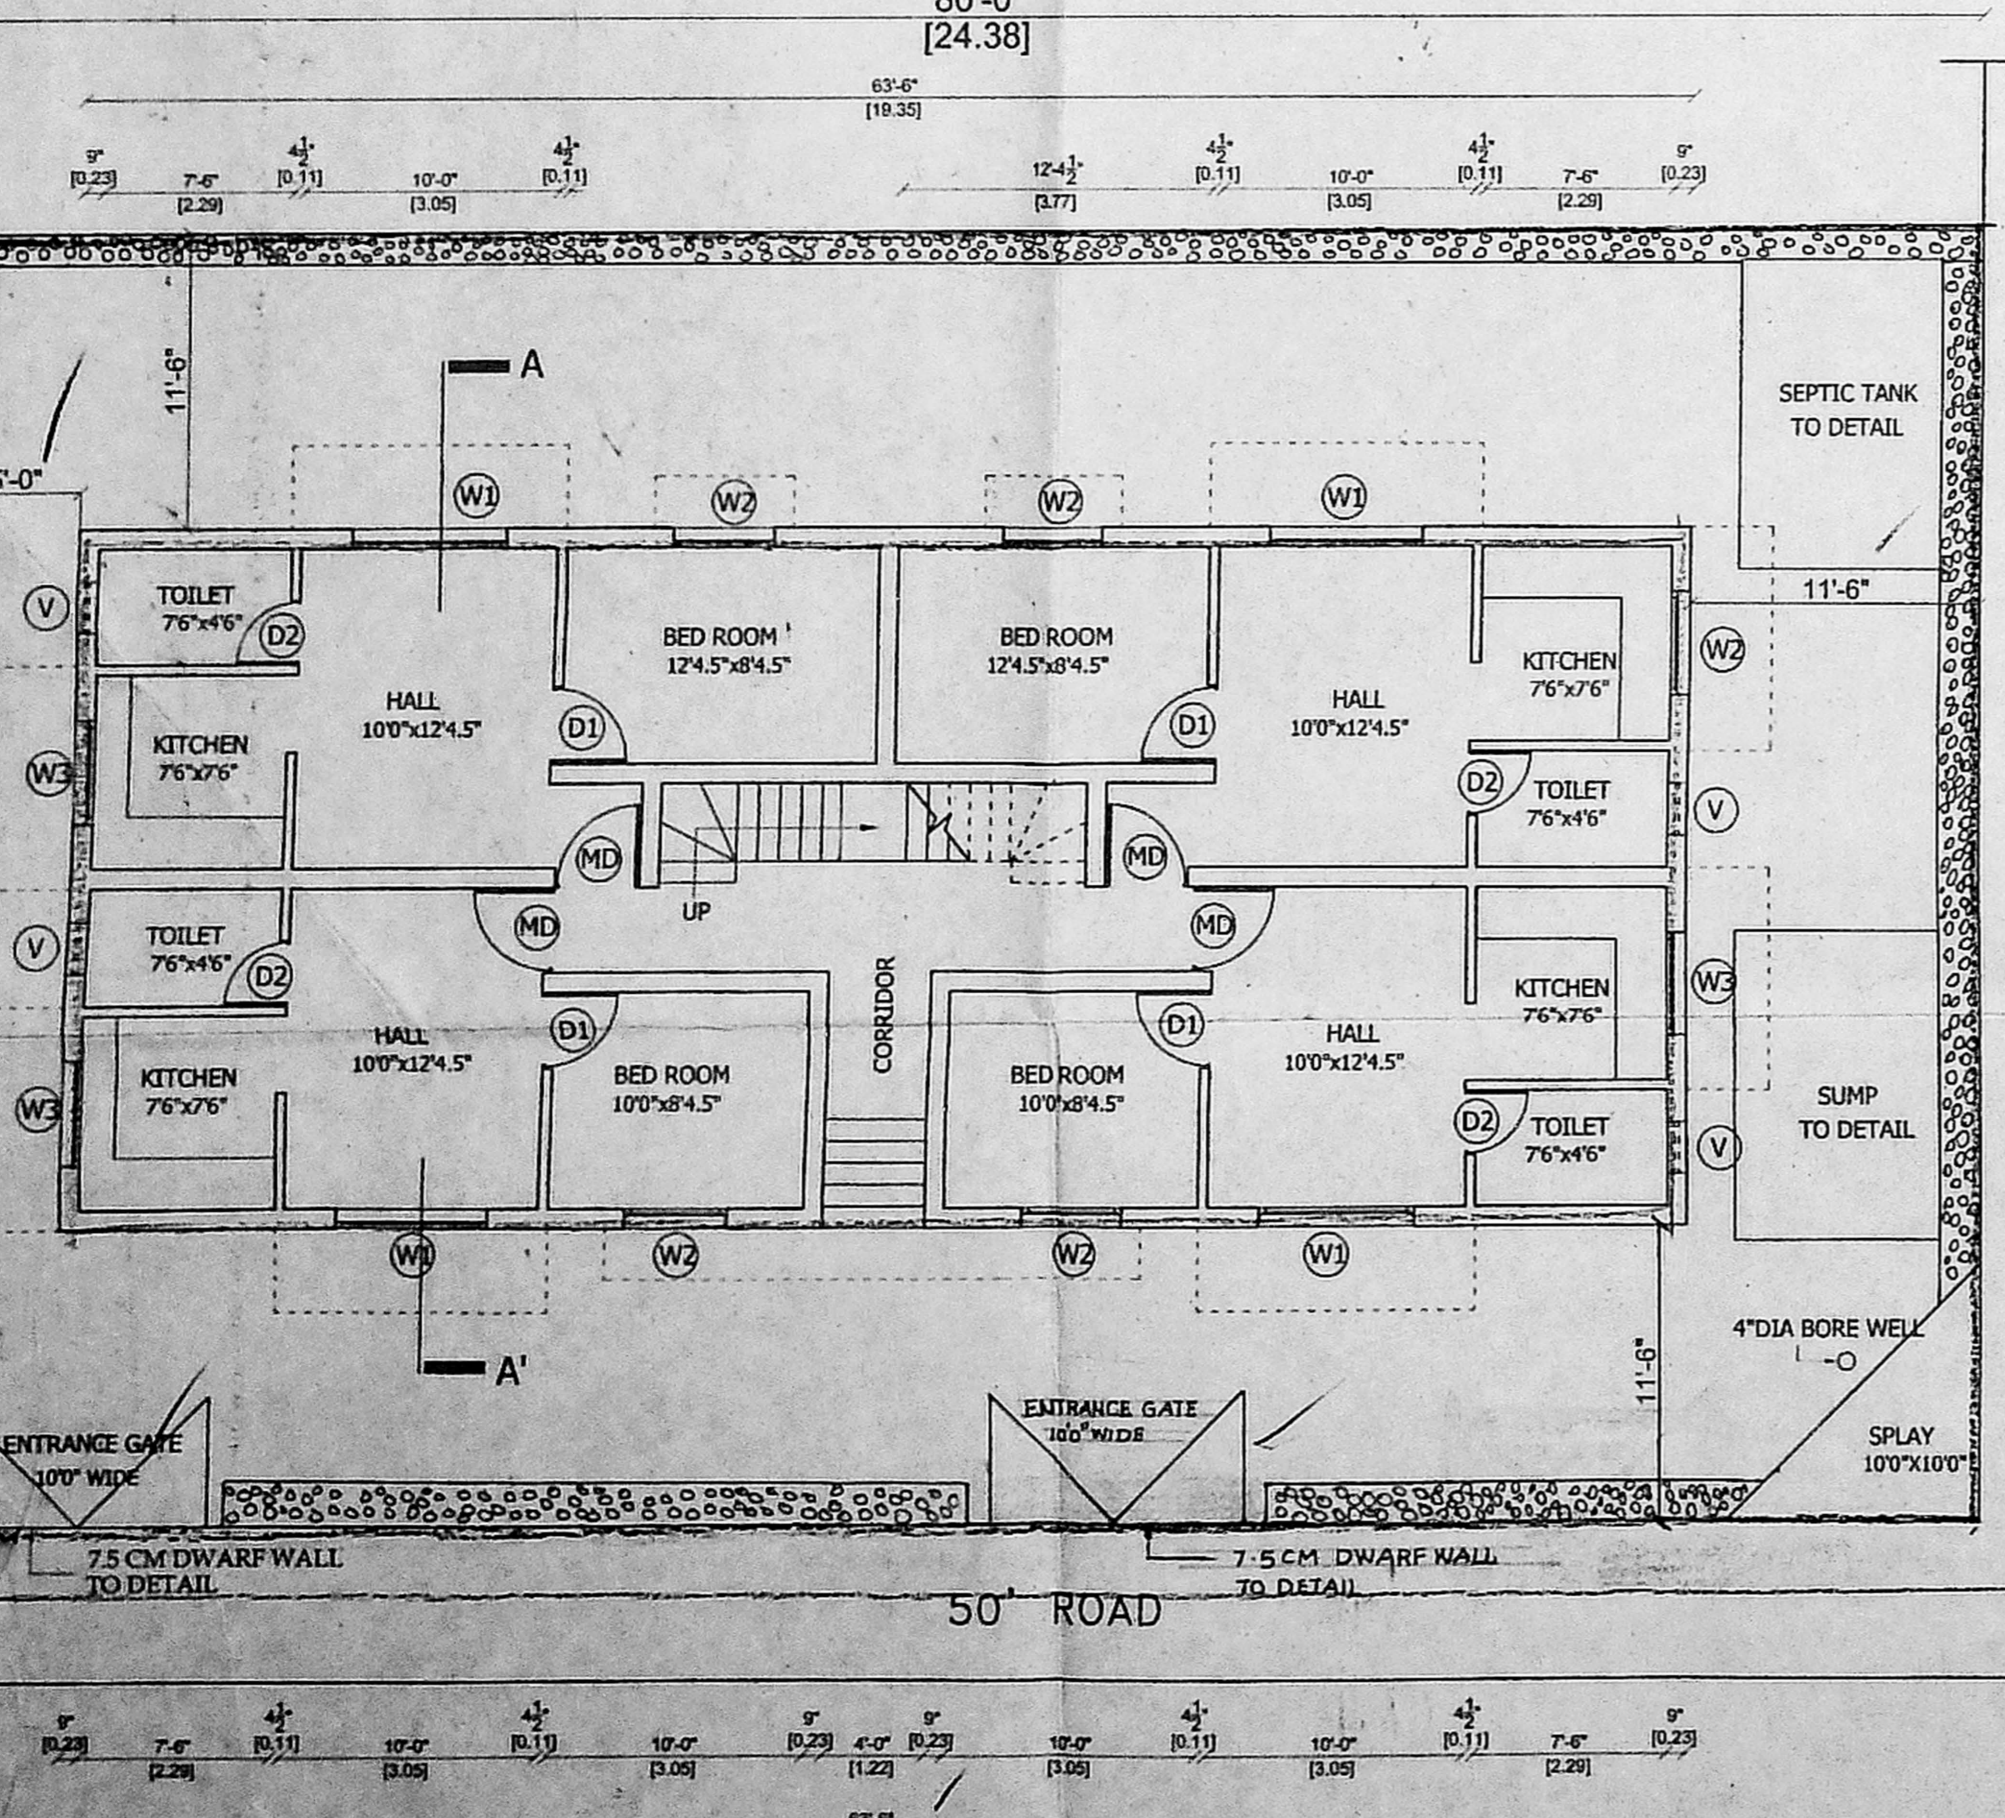

SITE CUM GROUND FLOOR PLAN

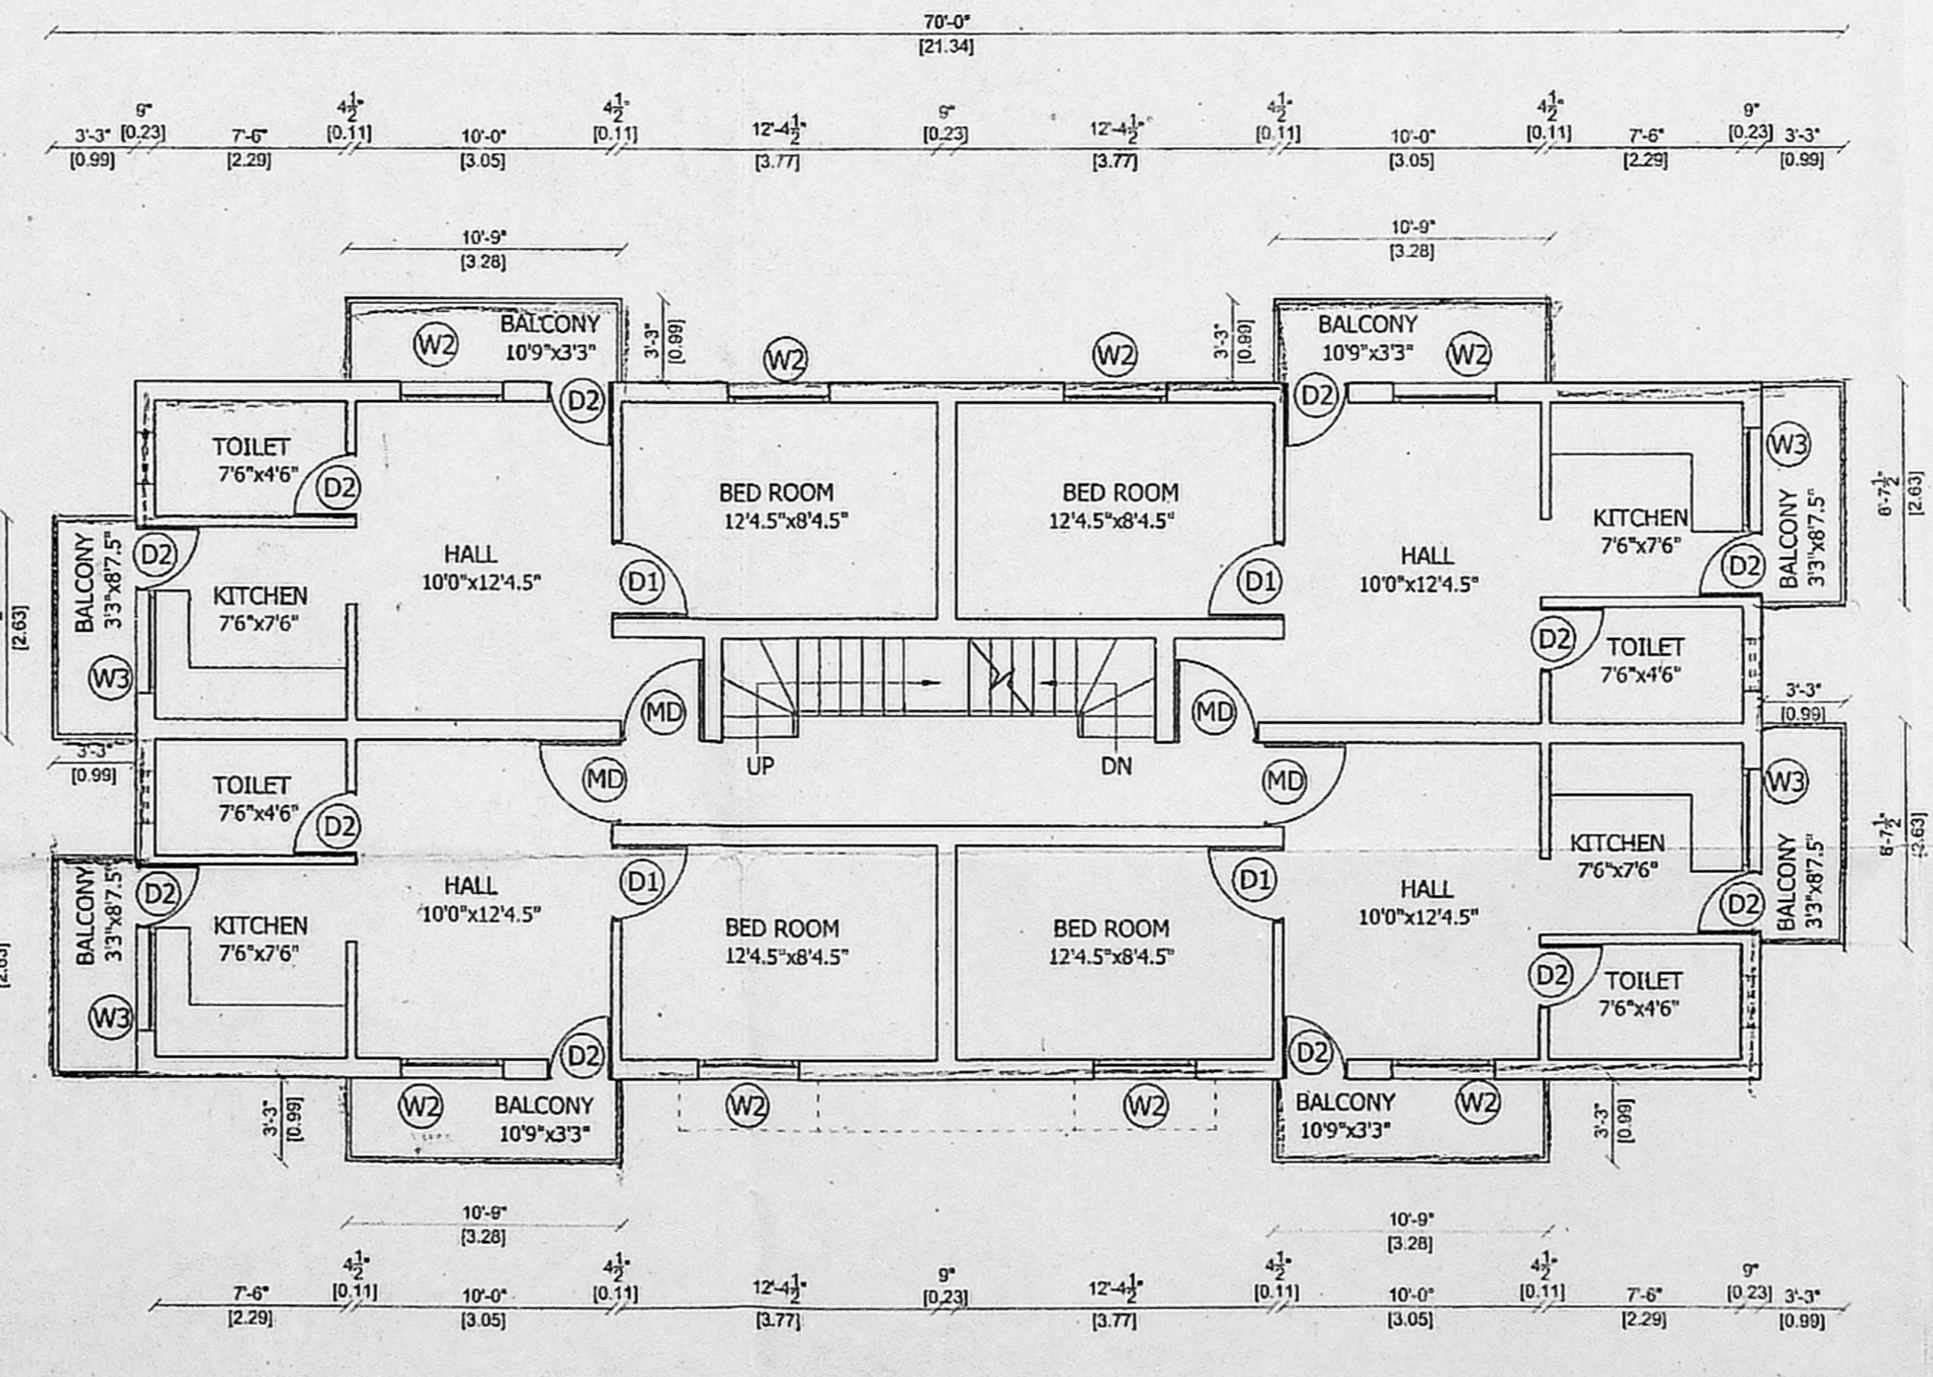

FIRST FLOOR PLAN

Handwritten notes: 63'6", 5'0", 11'6", 27'0", 11'6", 5'0", 8'0"