




FRONT ELEVATION
43'-3" (13.20)

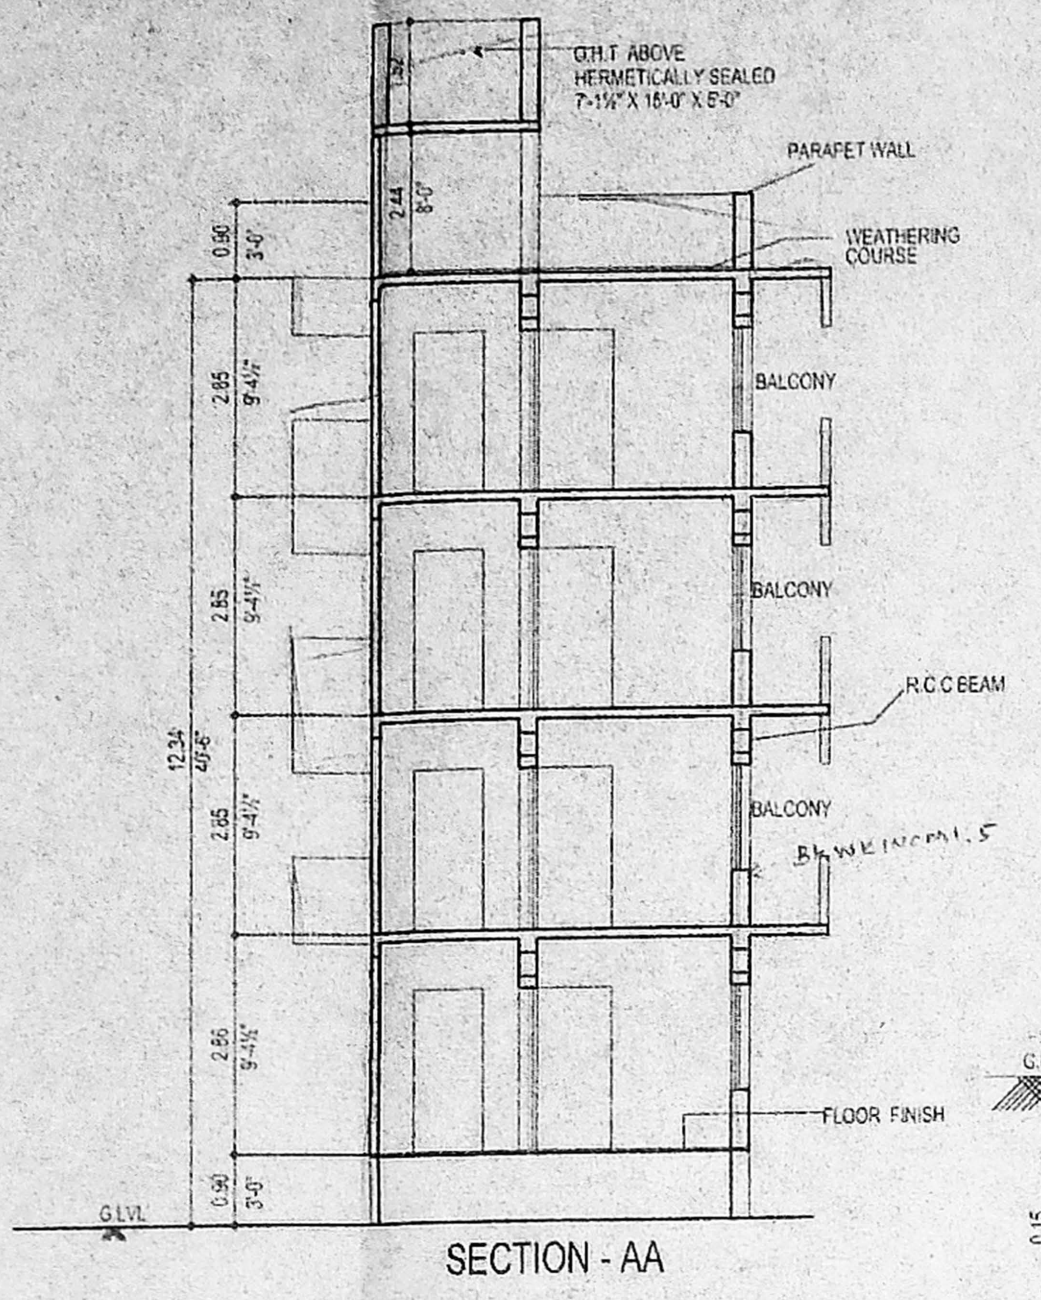


SECTION - AA

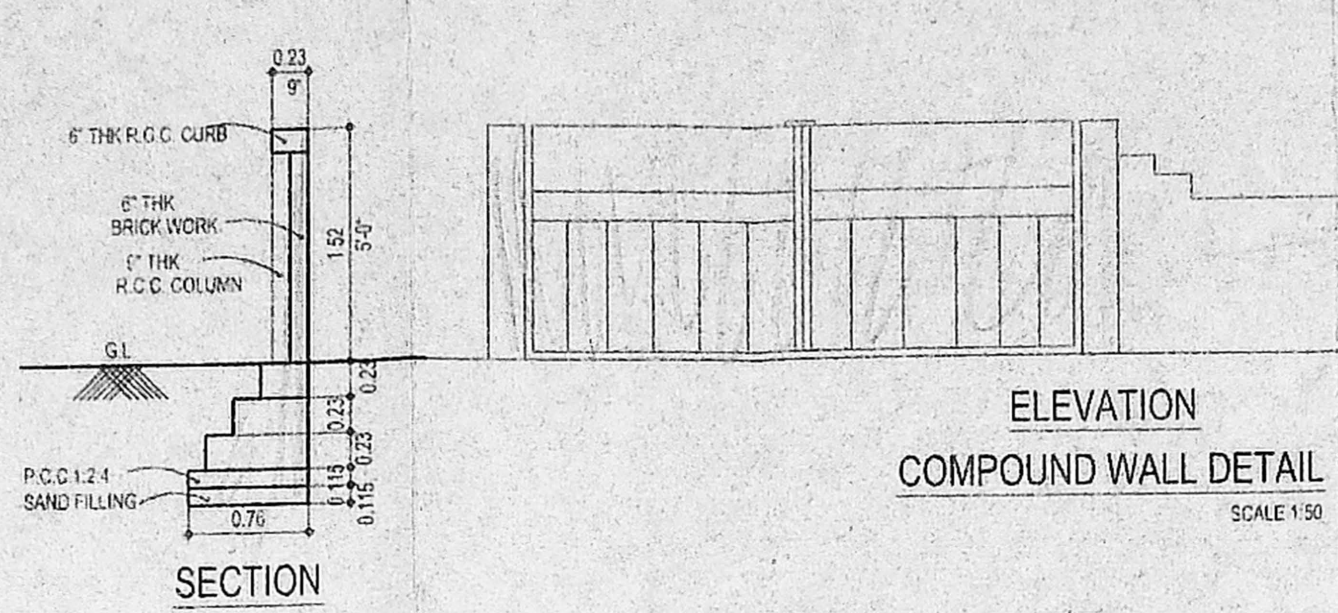

ELEVATION
COMPOUND WALL DETAIL
SCALE 1:50

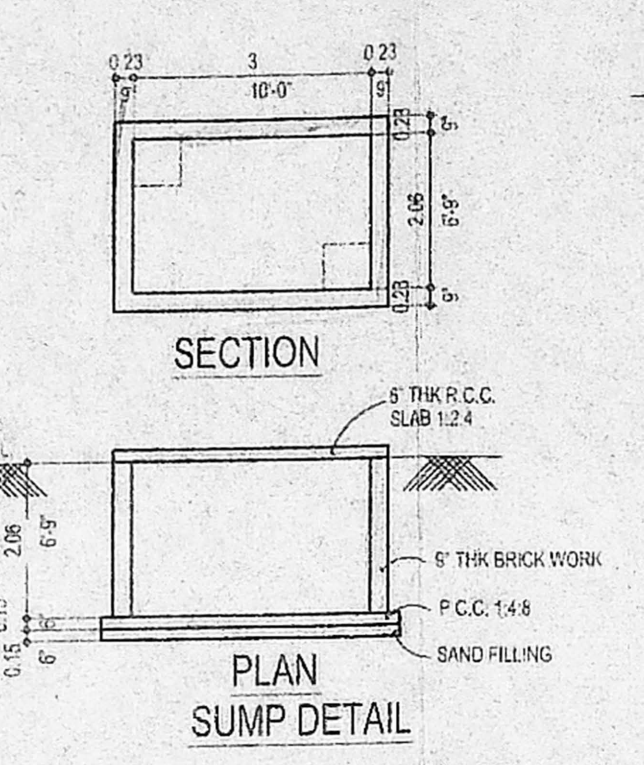


SECTION
PLAN
SUMP DETAIL

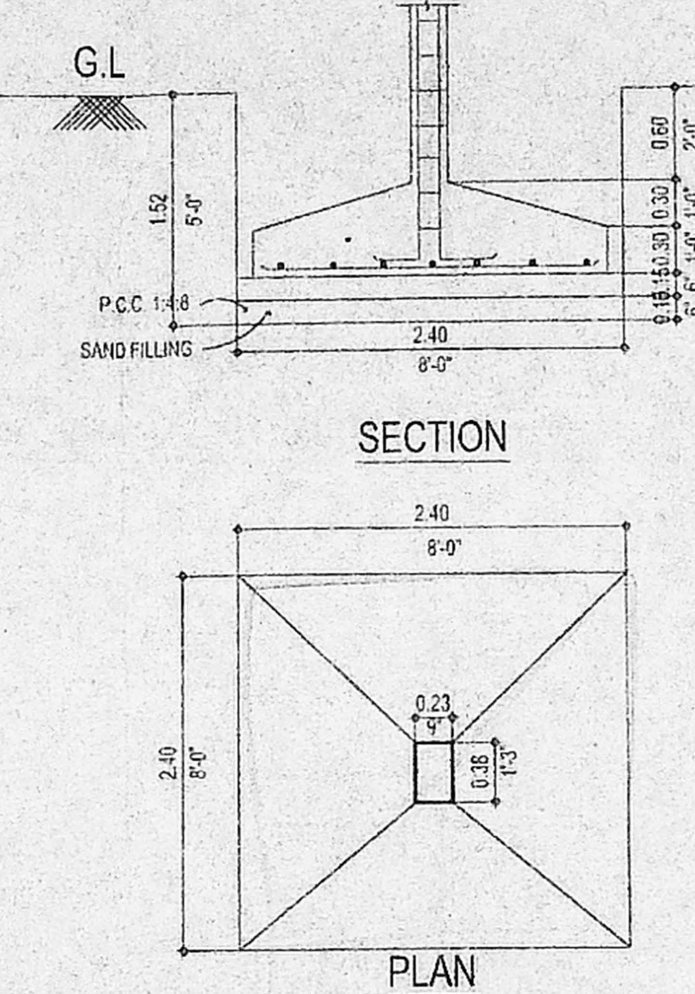

SECTION
PLAN
FOUNDATION DETAIL
SCALE 1:50

Planning Permit No. B/SP/231/2004
APPROVED
SUBJECT TO THE CONDITIONS IN THIS OFFICE LETTER.
No. B2/41142/03 Date: 5.9.04
FOR MEMBER SECRETARY
CHENNAI METROPOLITAN
DEVELOPMENT AUTHORITY
CHENNAI-600 008.

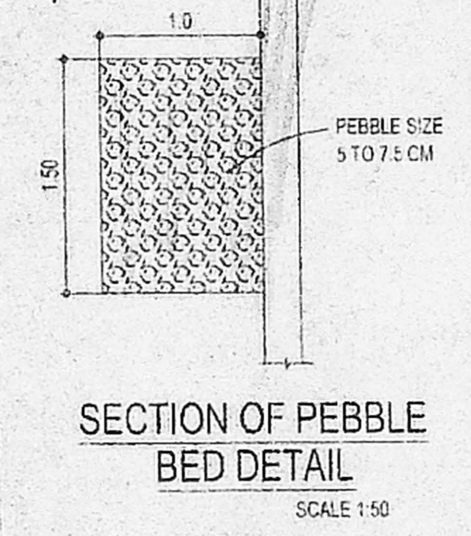

SECTION OF PEBBLE
BED DETAIL
SCALE 1:50

PLAN SHOWING THE PROPOSED
RESIDENTIAL BUILDING AT DOOR NO.9
EAST CLUB ROAD, SHENOY NAGAR,
RE-SURVEY NO.13 PART T.S.NO.14/2
BLOCK NO-7 AMINJIKARAI VILLAGE
EGMORE-NUNGAMBAKKAM TALUK
CHENNAI.

- SPECIFICATION
- FOUNDATION - BRICK FOOTING
 - SUPER STRU - BRICK WORK IN C.M 1:6
 - CTURE
 - ROOFING - 4" THK R.C.C SLAB MIX 1:2:4
 - FLOORING - MOSAIC FLOORING
 - WOOD WORK - TEAK WOOD MAIN DOOR
ALL OTHER DOORS, WINDOWS &
VENTILATORS ARE MADE BY 1 ST
CLASS COUNTRY WOOD
 - WEATHERING - BRICK JELLY LAID WITH
COURSE LIME MORTAR BELOW TWO
LAYER OF PRESSED TILES

SCHEDULE OF JOINERY


MD	- MAIN DOOR	- 1.15x2.13
FD	- FRENCH DOOR	- 1.83x2.13
D1	- DOOR	- 0.91x2.13
D2	- DOOR	- 0.76x2.13
W	- WINDOW	- 1.83x1.37
W1	- WINDOW	- 1.52x1.37
W2	- WINDOW	- 1.22x0.91
V	- VENTILATOR	- 0.60x0.91

COLOUR INDEX


PROPOSED ROAD	-	 N SCALE : 1:100
BOUNDARY	-	
SEWER LINE	-	

AREA STATEMENT


	SQ.FT	SQ.M
PLOT AREA	3853.60	358.00
GROUND AREA	1105.00	102.65
FIRST FLOOR AREA	1330.83	123.63
SECOND FLOOR AREA	1330.83	123.63
THIRD FLOOR AREA	1330.83	123.63
TOTAL AREA	5097.49	473.54
PLOT COVERAGE		34.54 %
F.S.I. PROVIDED		1.32

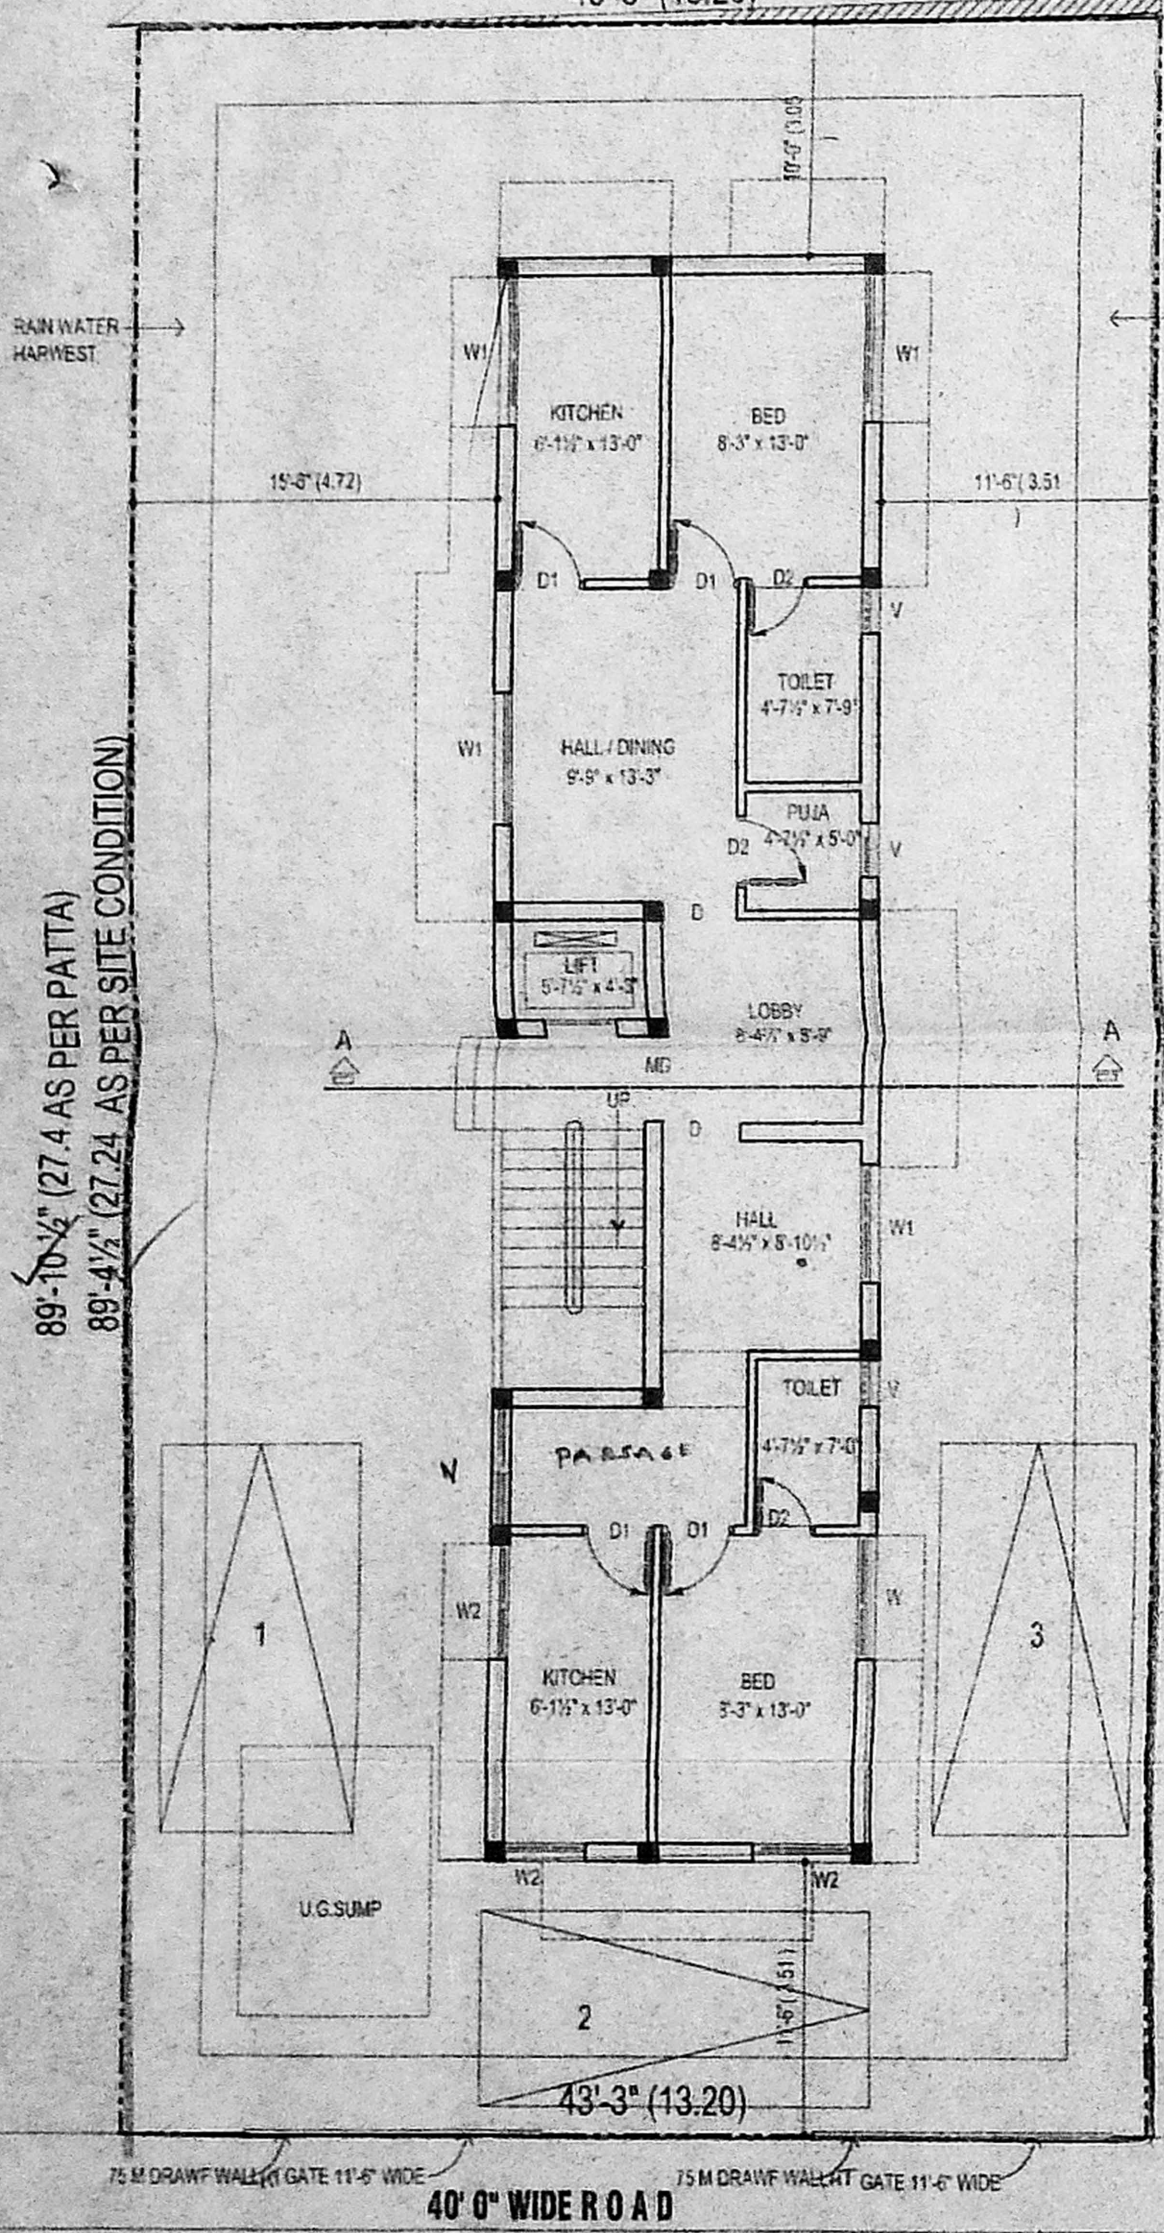


SITE CUM GROUND FLOOR PLAN

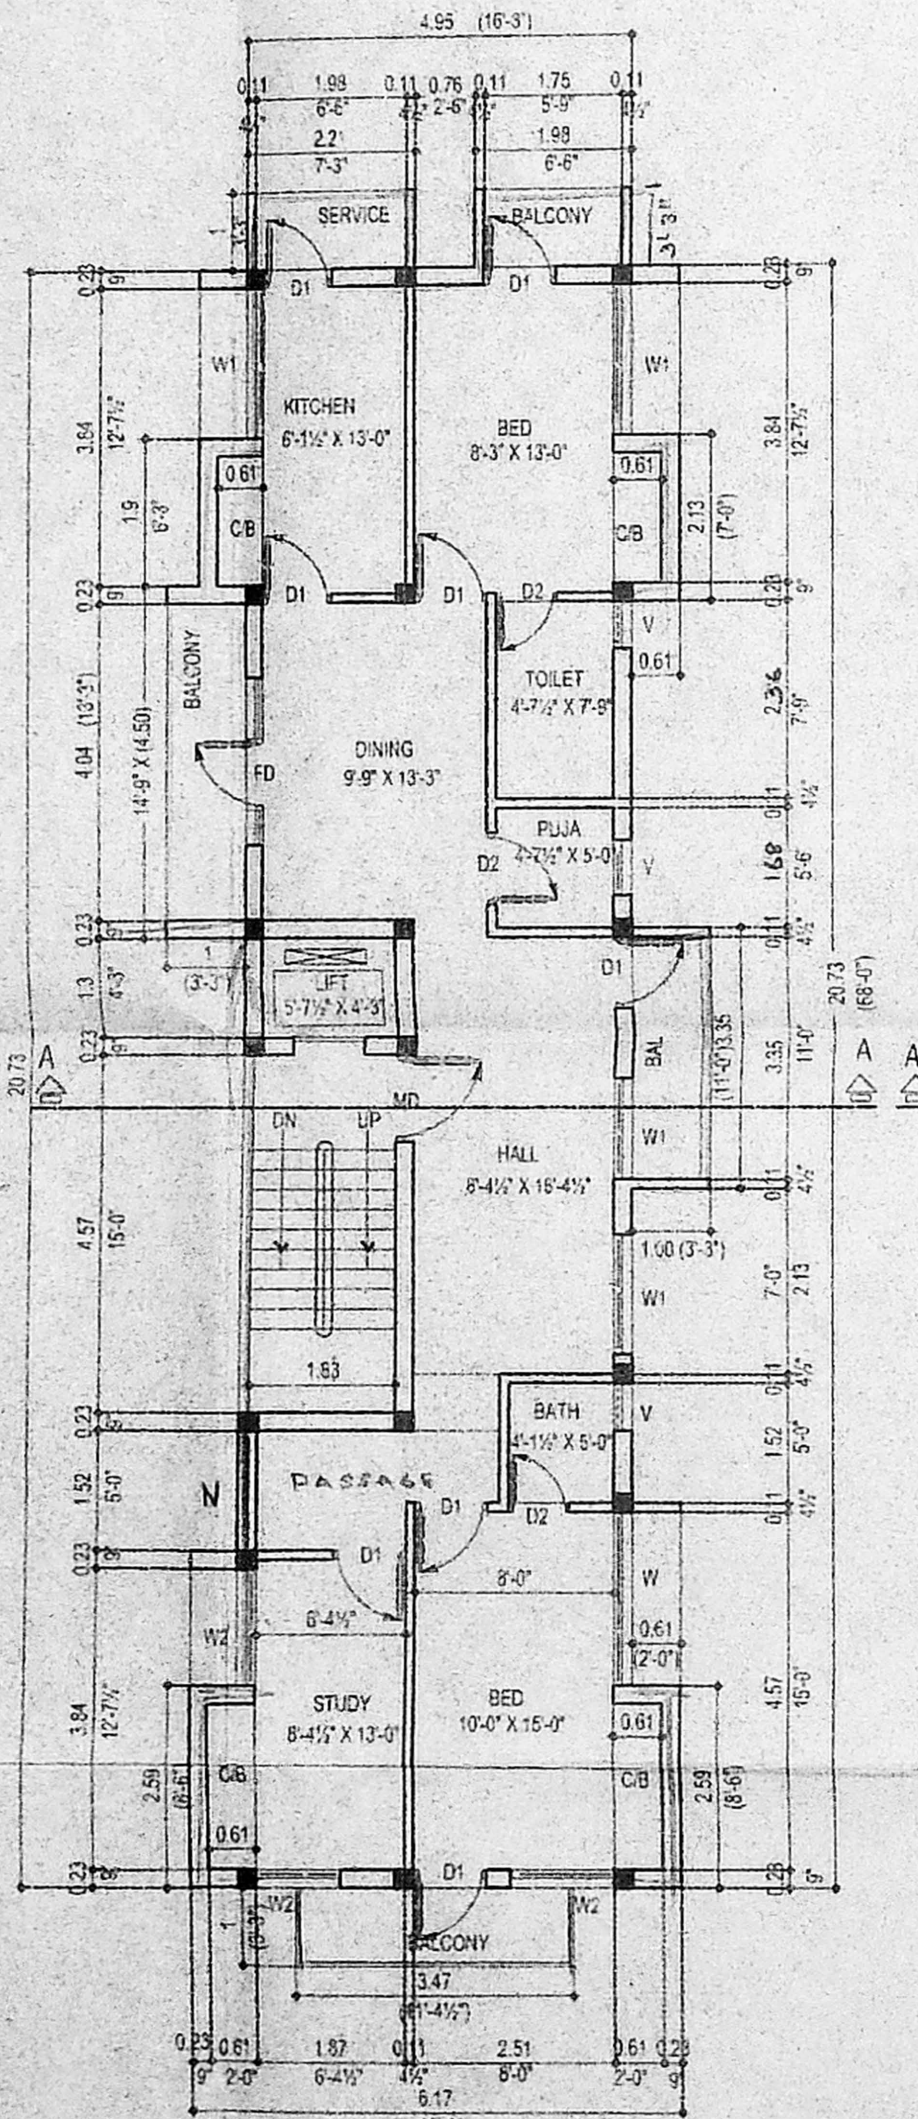


TYPICAL FLOOR PLAN
(FIRST, SECOND & THIRD)

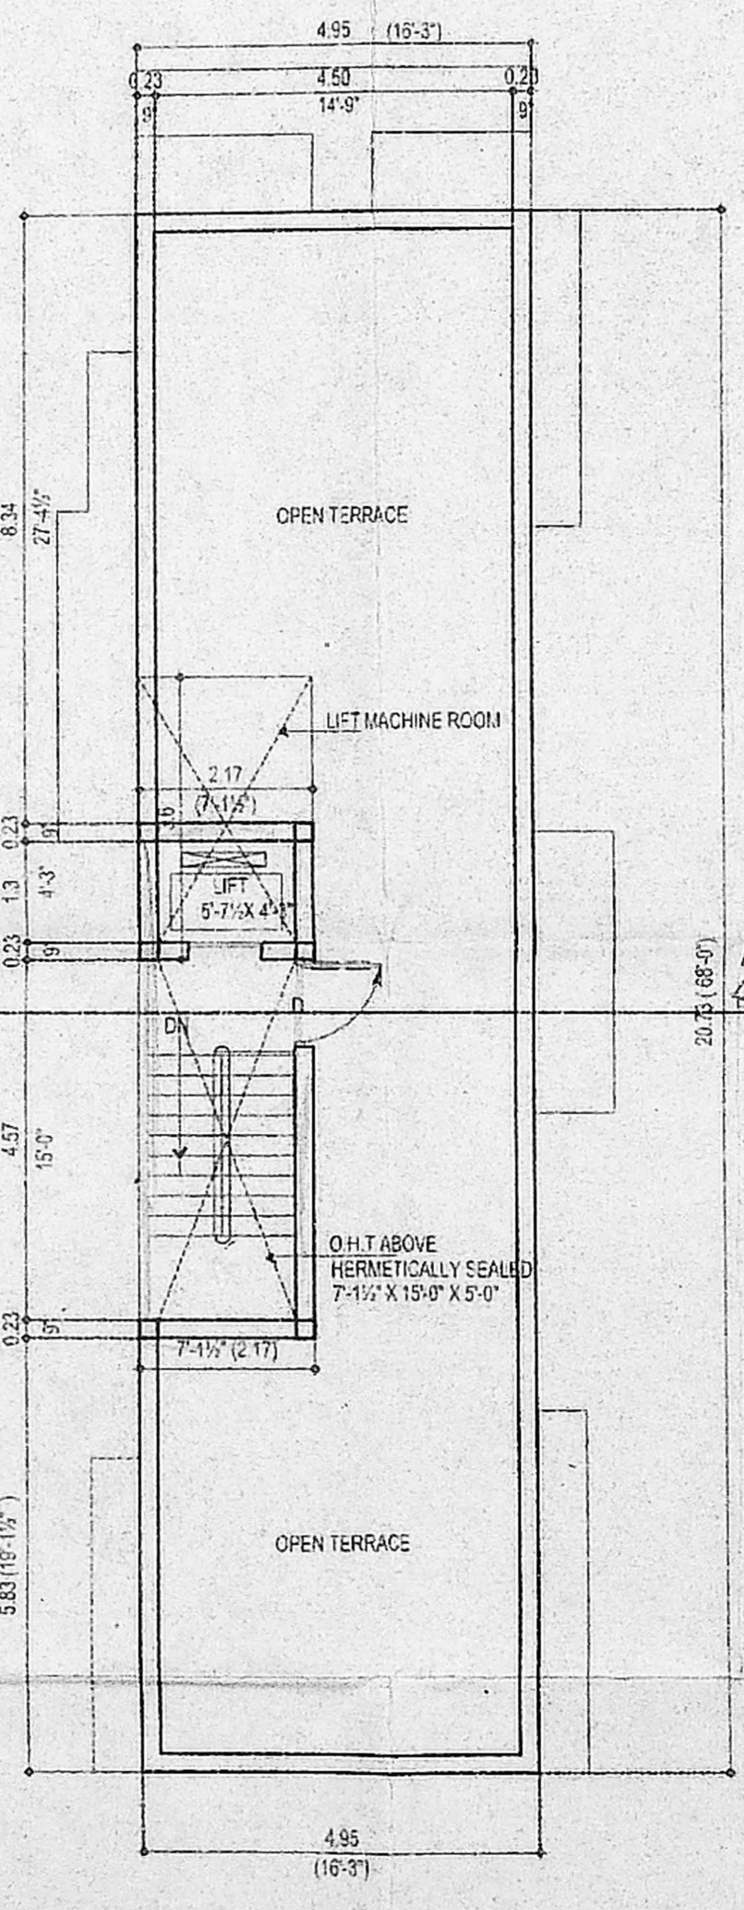

TERRACE FLOOR PLAN

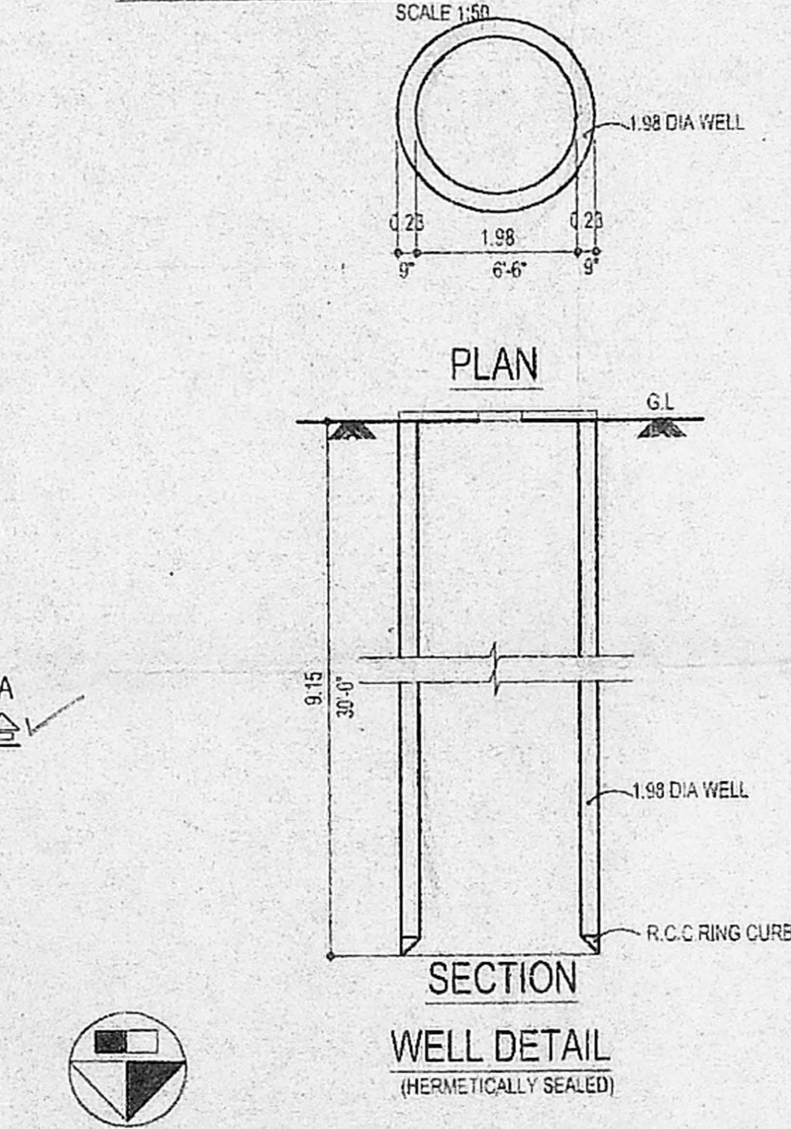

SECTION
WELL DETAIL
(HERMETICALLY SEALED)

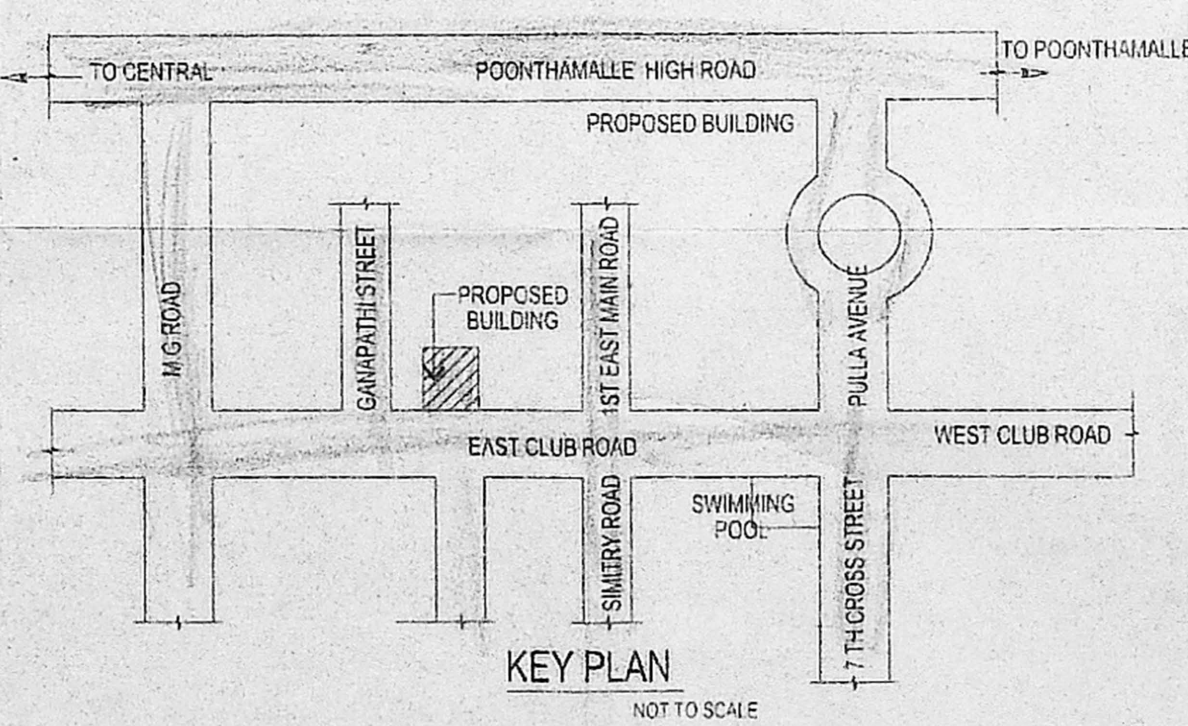

KEY PLAN
NOT TO SCALE

P. P. ...
T. ...
M. ...
G. ...
OWNER SIGNATURE

M.A. ...
B. Arch., A.I.A., M.G.A.
ARCHITECT-LICENSED SURVEYOR
COUNCIL REG. NO. CA0013127
CORPORATION OF CHENNAI
REG. NO. ...
LICENCED SURVEYOR