



Revised Plan
Dt: 10.7.2003

Plan Showing The Proposed Construction Of Residential Building In Old Door No: 115 New Door No.10, Ashtambujam Road, Purasaivakkam, Chennai. R.S. No. 2166 Block No. 34 Dig No. 113

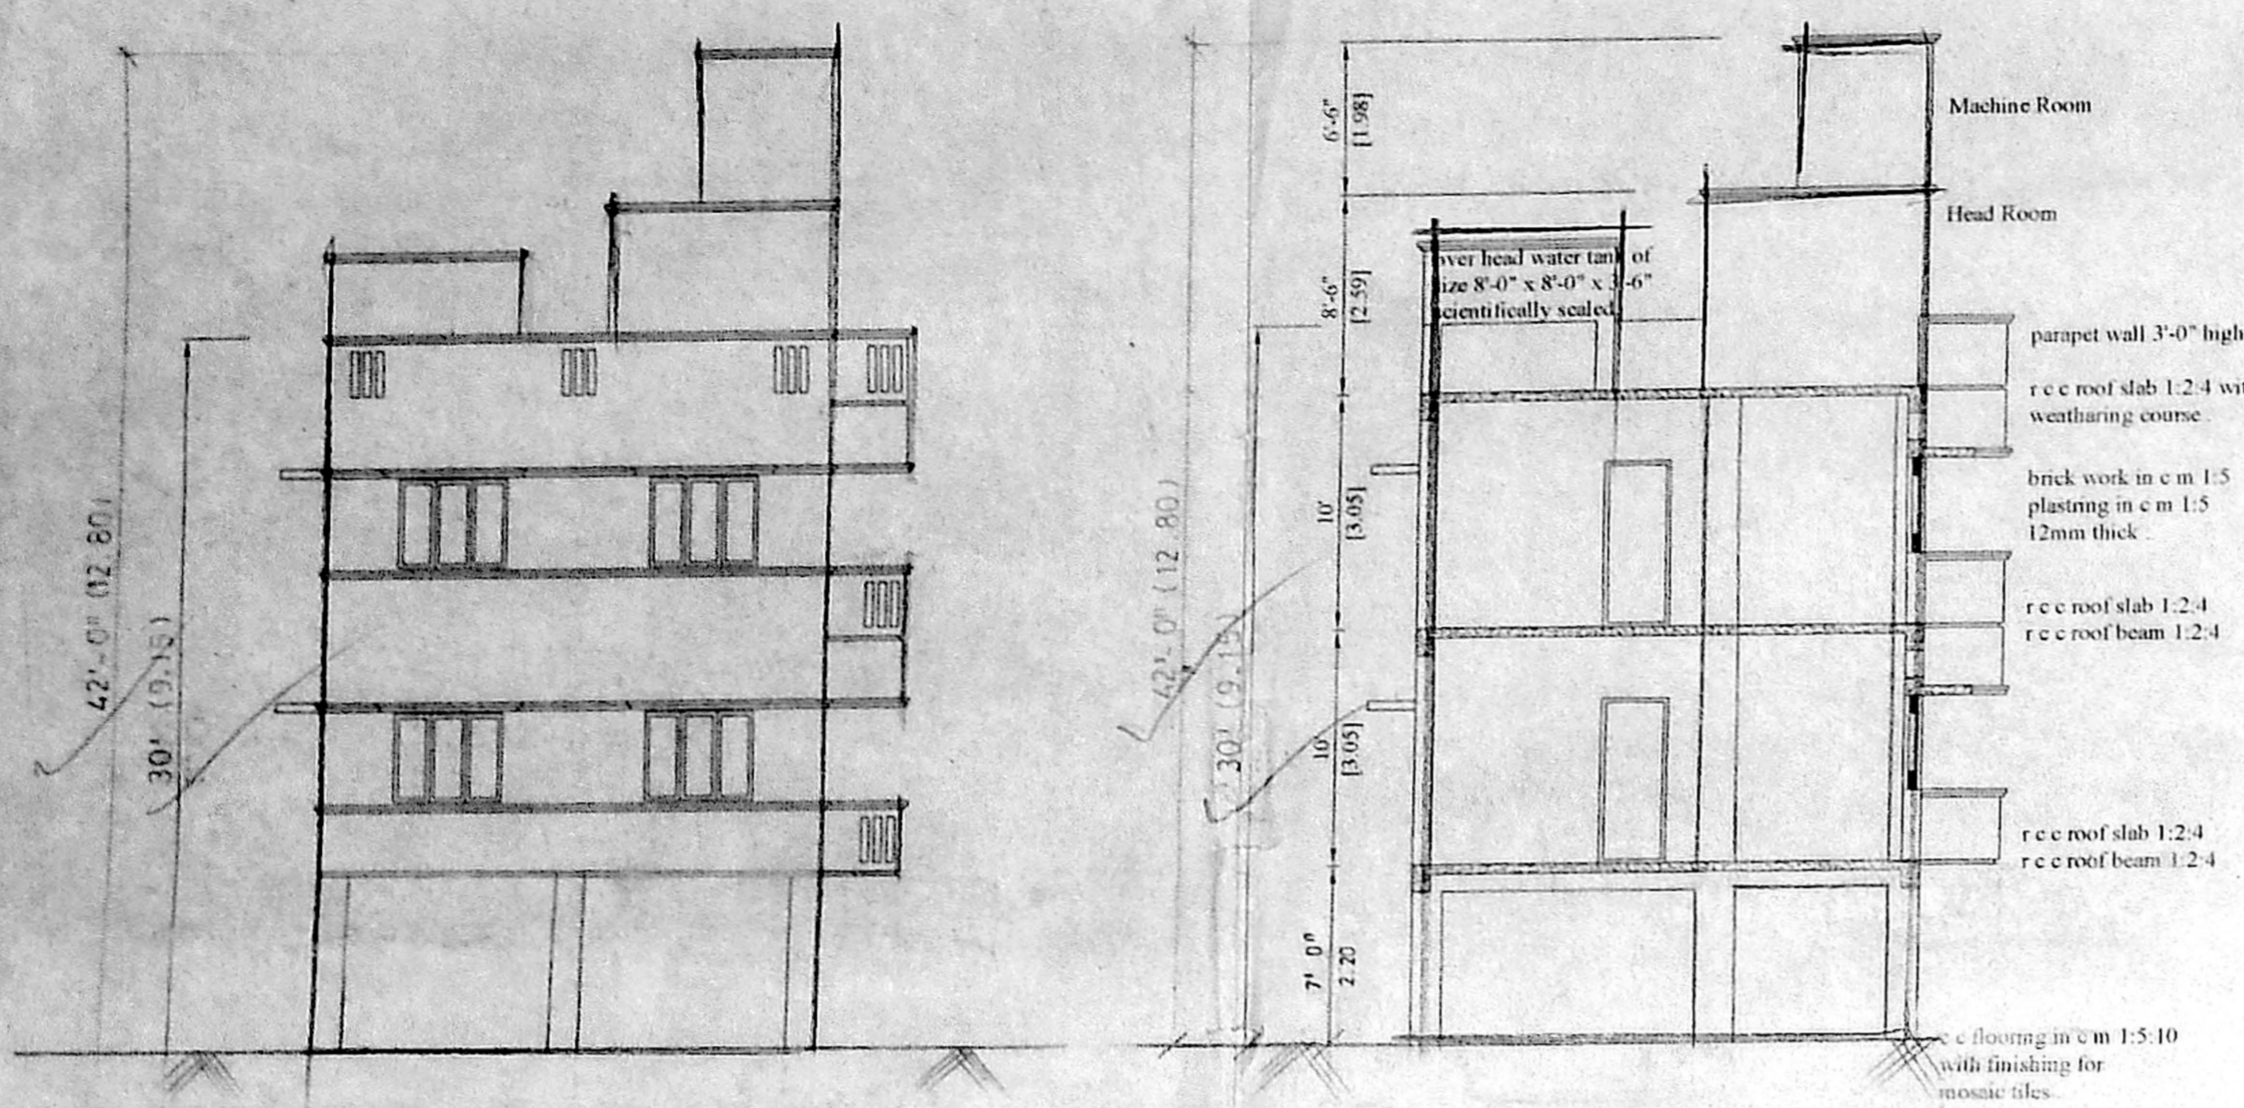


Front Elevation

Section "x-x"

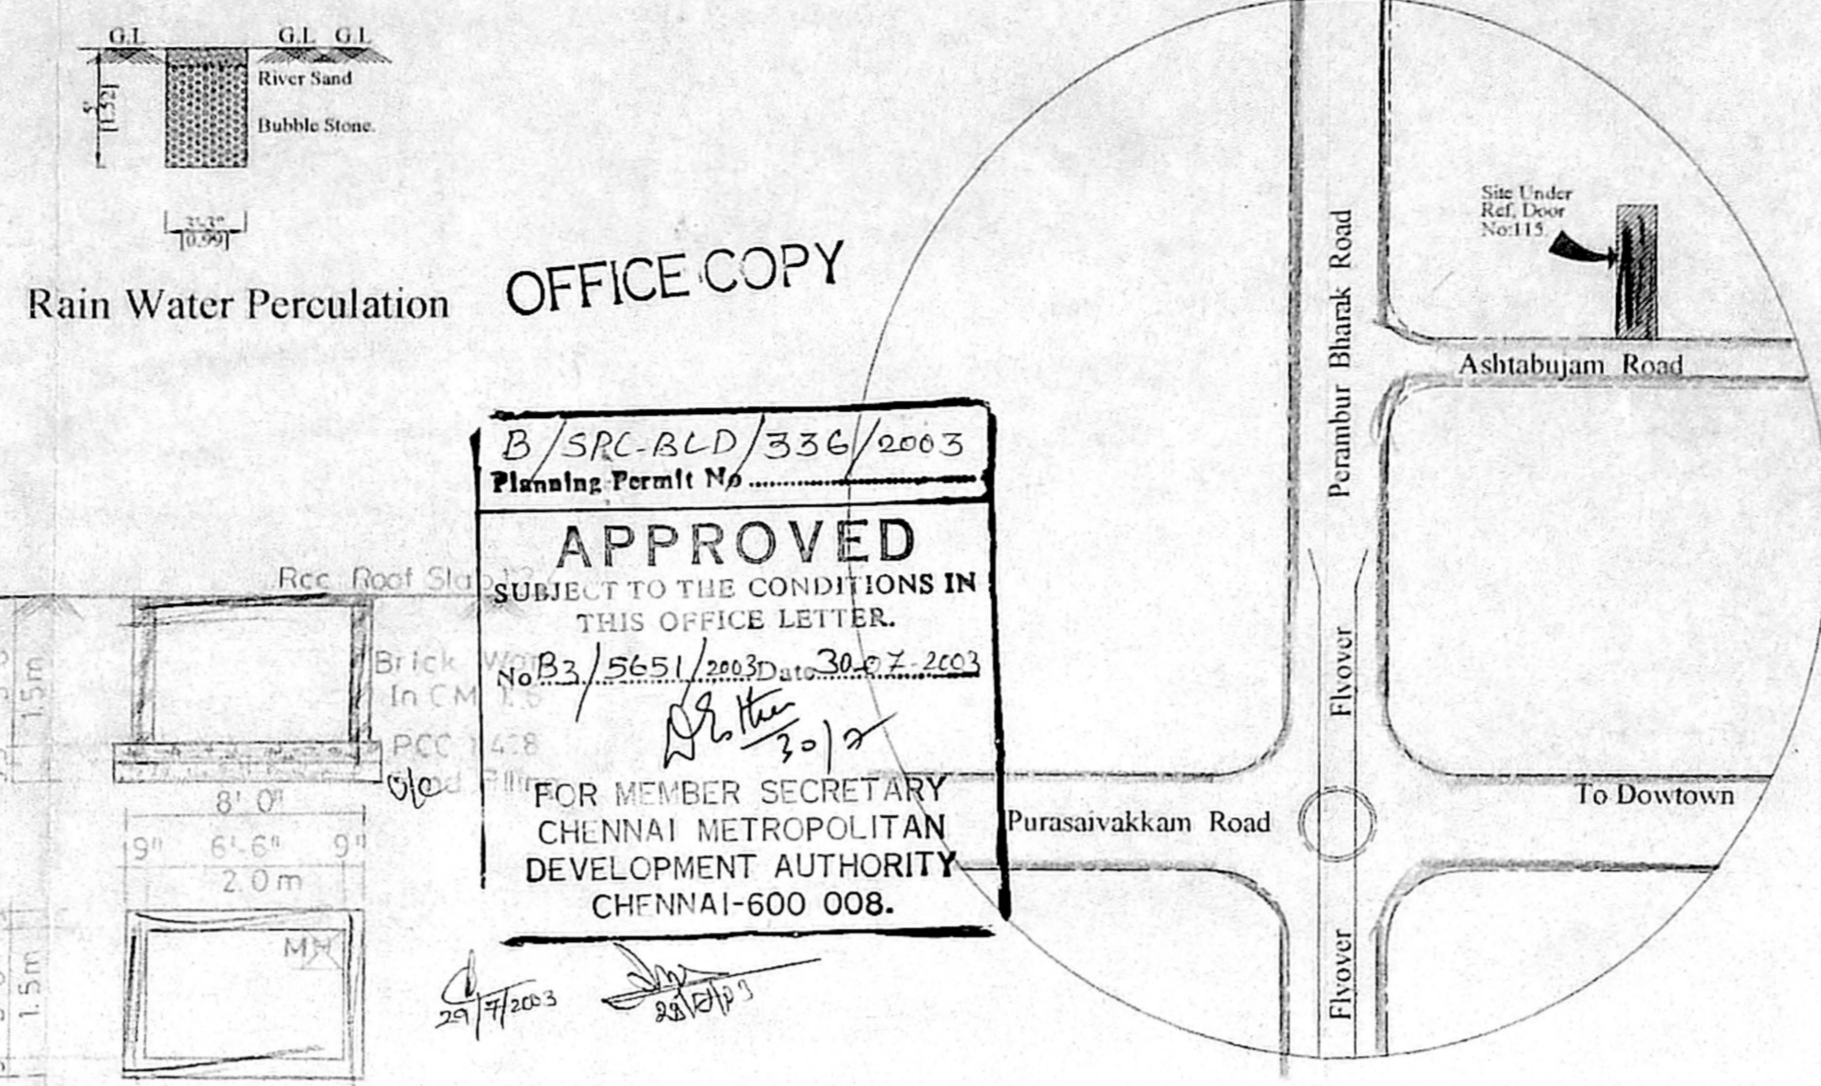

Details Of Sump

Key Plan

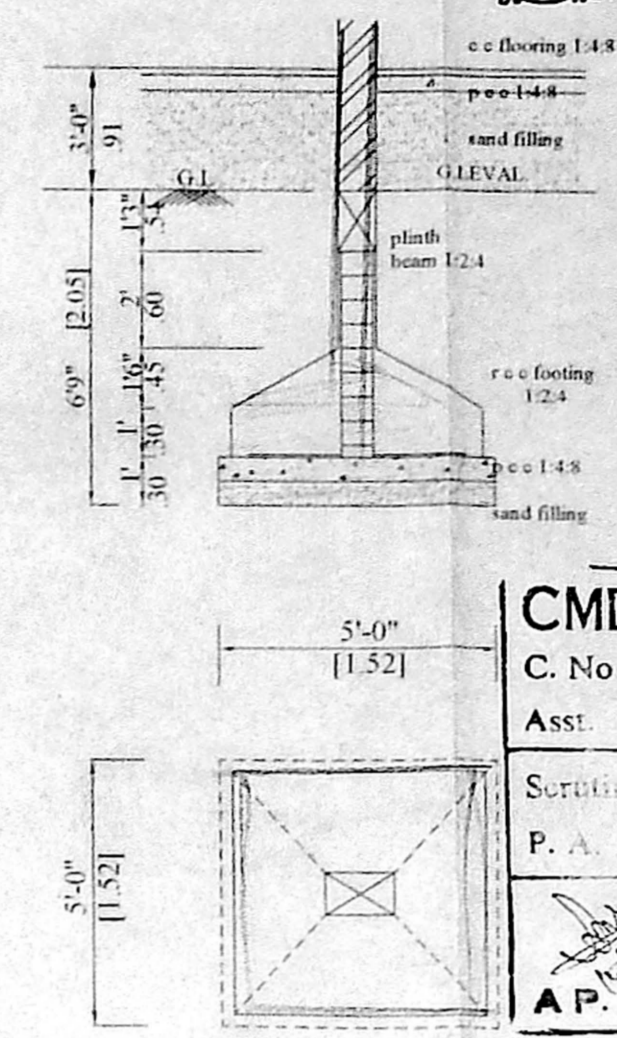

Foundation Details.

OFFICE COPY
B/SRC-ALD/336/2003
Planning Permit No. 5651/2003 dated 30.6.2003
APPROVED
SUBJECT TO THE CONDITIONS IN THIS OFFICE LETTER.
FOR MEMBER SECRETARY
CHENNAI METROPOLITAN
DEVELOPMENT AUTHORITY
CHENNAI-600 008.


CMDA (B) No. 1
C. No. B.P./5651/2003
Ass: P. A. [Signature]
SCALE 1" = 8'-0" (or) 1:100
D.P.

SCHEDULE OF JOINERY		
M.D. MAIN DOOR	3'-3" x 7'-0"	(1.00 x 2.13)
D. DOOR	3'-0" x 7'-0"	(0.90 x 2.13)
D1. DOOR	2'-9" x 7'-0"	(0.84 x 2.13)
D2. DOOR	2'-6" x 7'-0"	(0.76 x 2.13)
W. WINDOW	4'-6" x 4'-6"	(1.37 x 1.37)
W1. WINDOW	3'-0" x 4'-6"	(0.90 x 1.37)
V. VENTILATOR	2'-0" x 2'-0"	(0.60 x 0.60)


AREA STATEMENT		SQ.FT	SQ.M
PLOT EXTENT		3096.00	287.61
PLINTH AREAS			
GROUND FLOOR AREA (NON FSI)	460	42.75	
GROUND FLOOR AREA (IN FSI)	1188	110.40	
FIRST FLOOR AREA	1715	159.38	
SECOND FLOOR AREA	1715	159.38	
HEAD ROOM & MACHINE ROOM	132	12.26	
PLOT COVERAGE	55.39 %		
FLOOR SPACE INDEX	1.49		

COLOUR INDEX	
PROPOSED	
EXISTING	
BOUNDARY	


OWNER / POWER HOLDER
[Signatures]

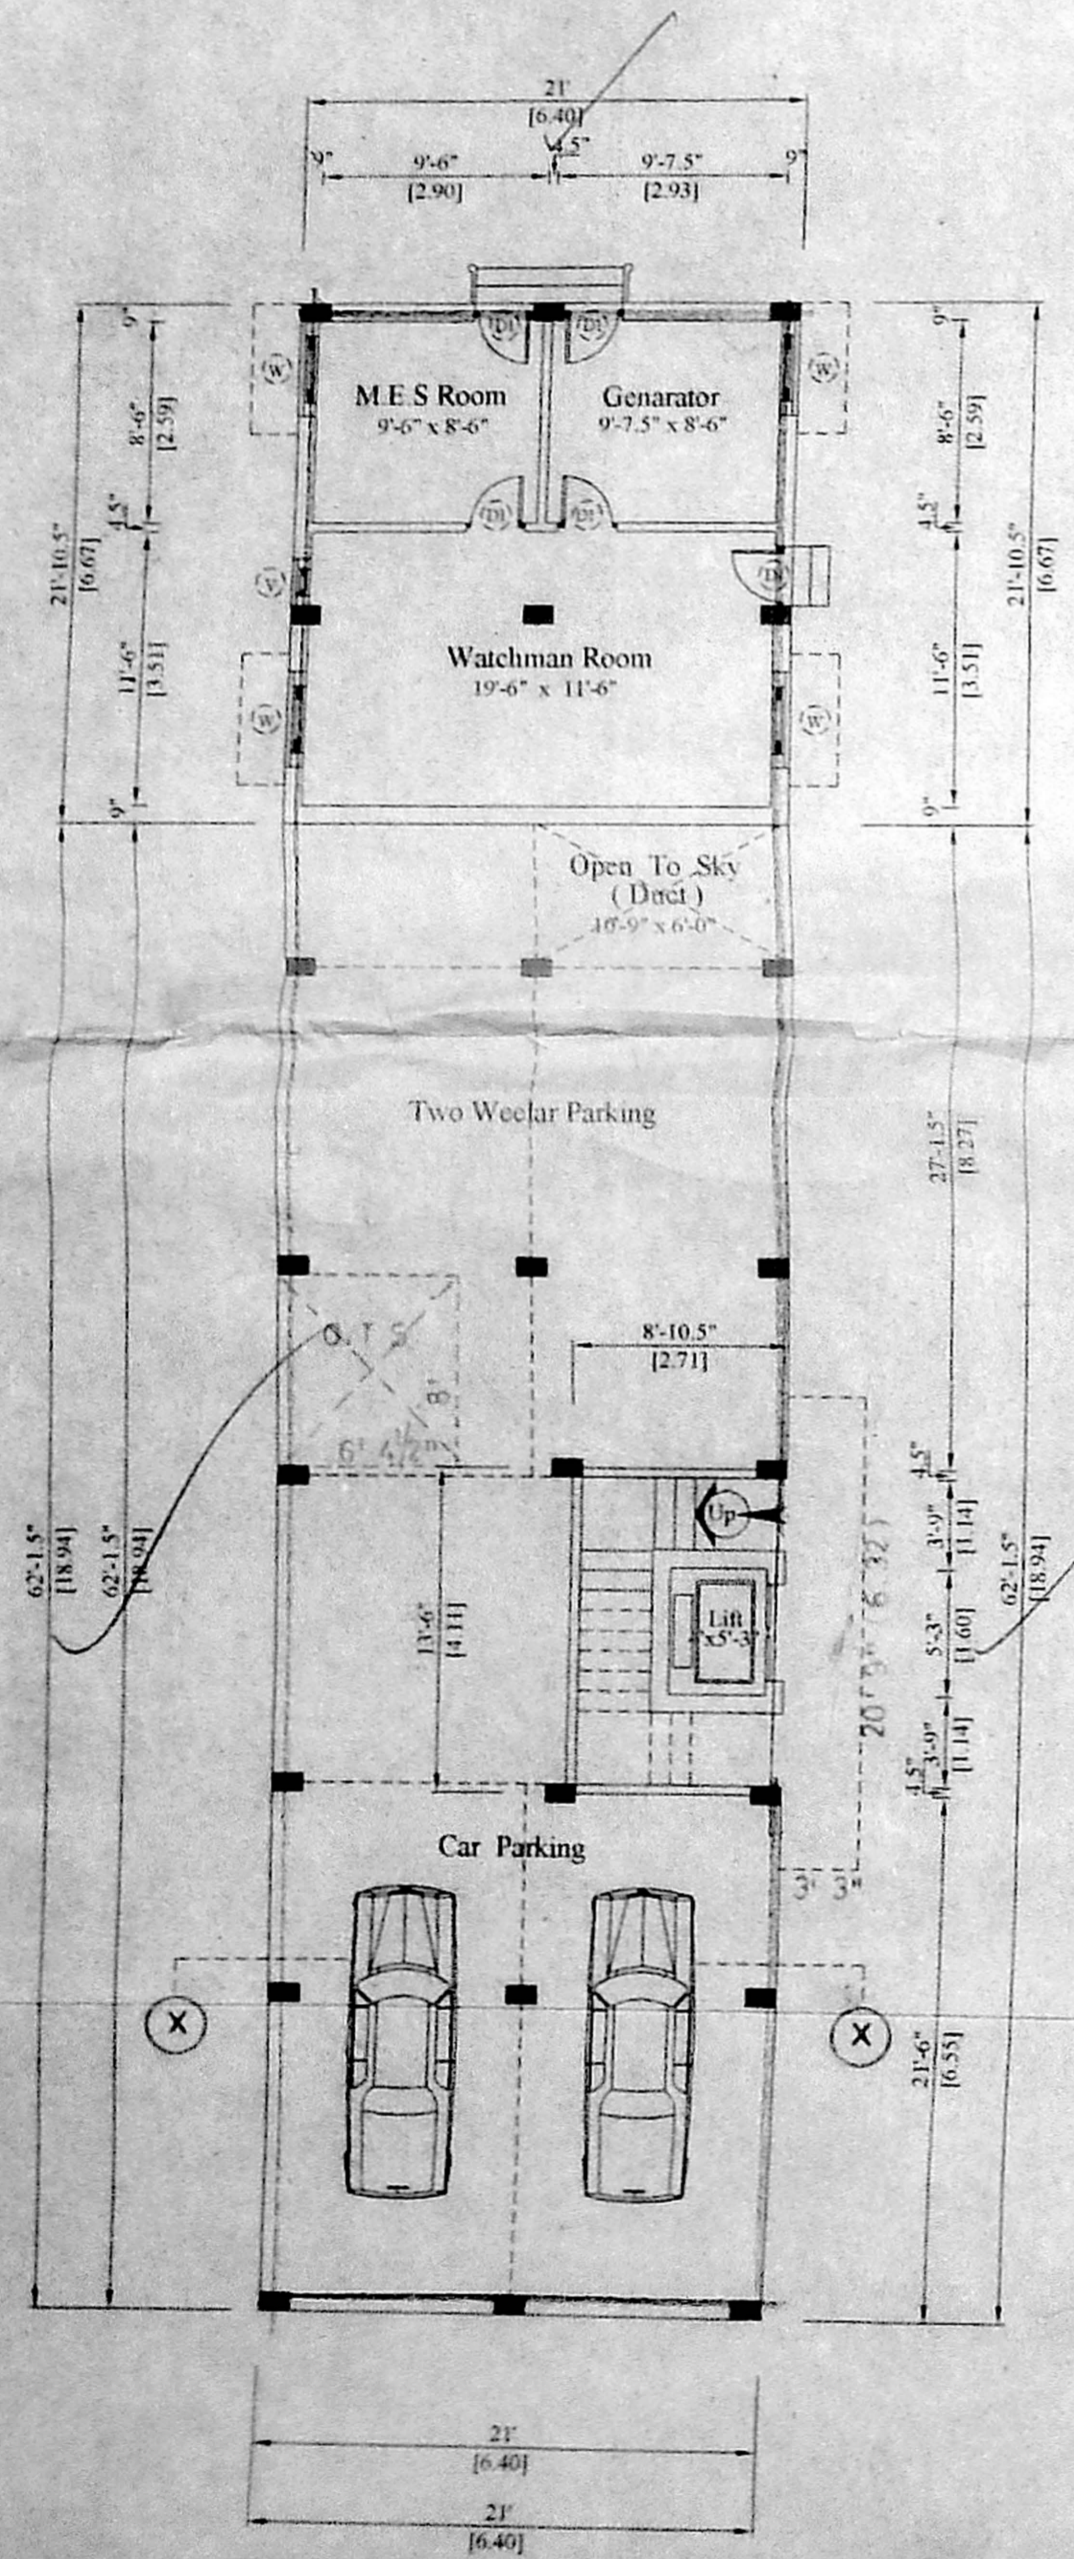


Ground Floor Plan

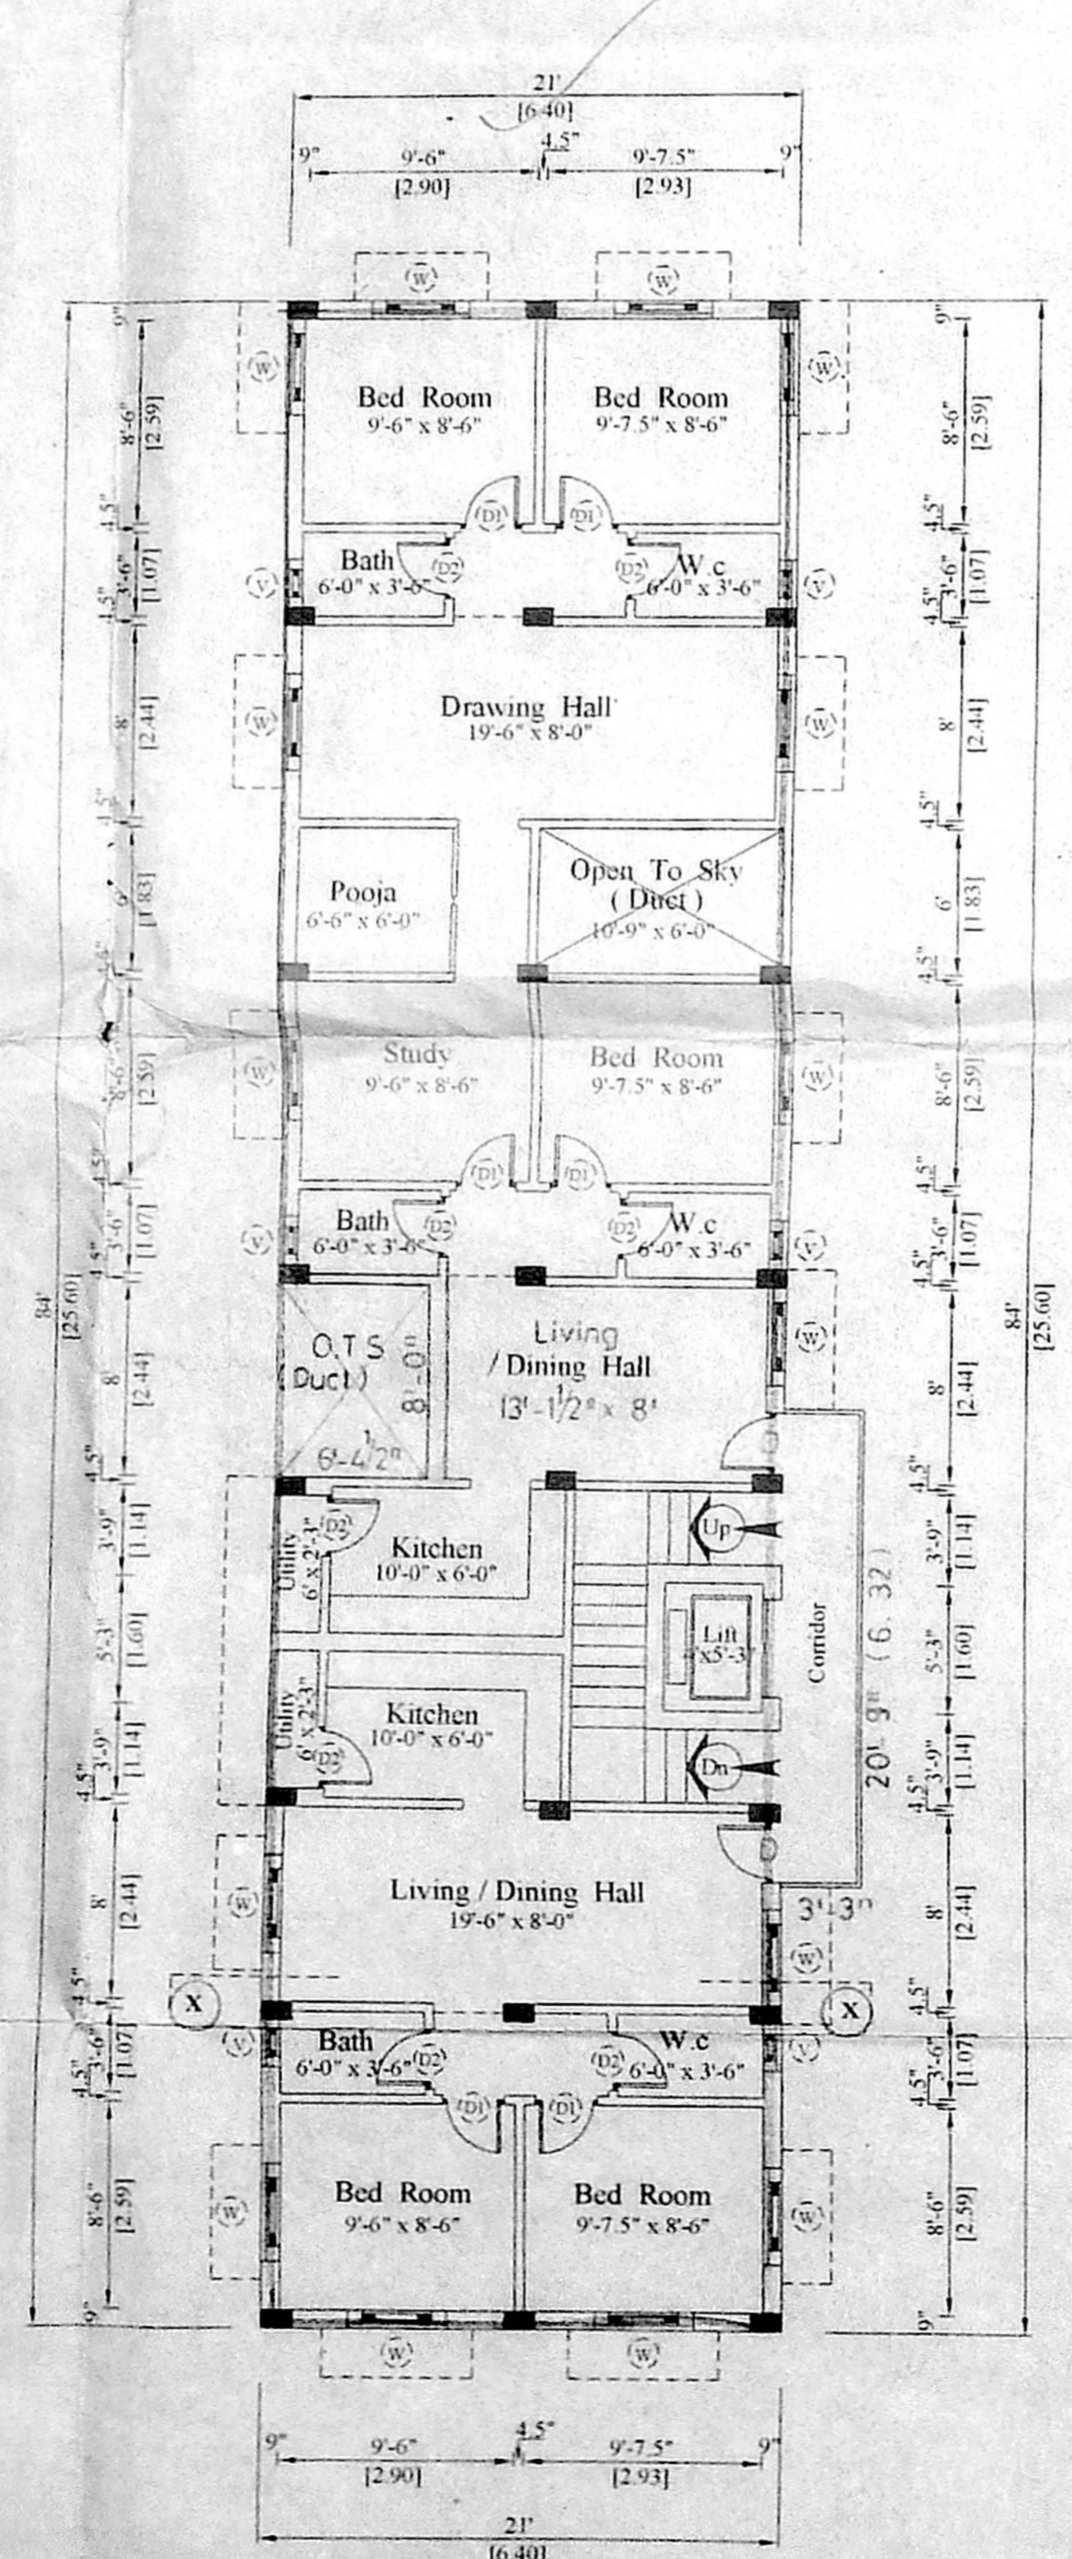


First Floor Plan

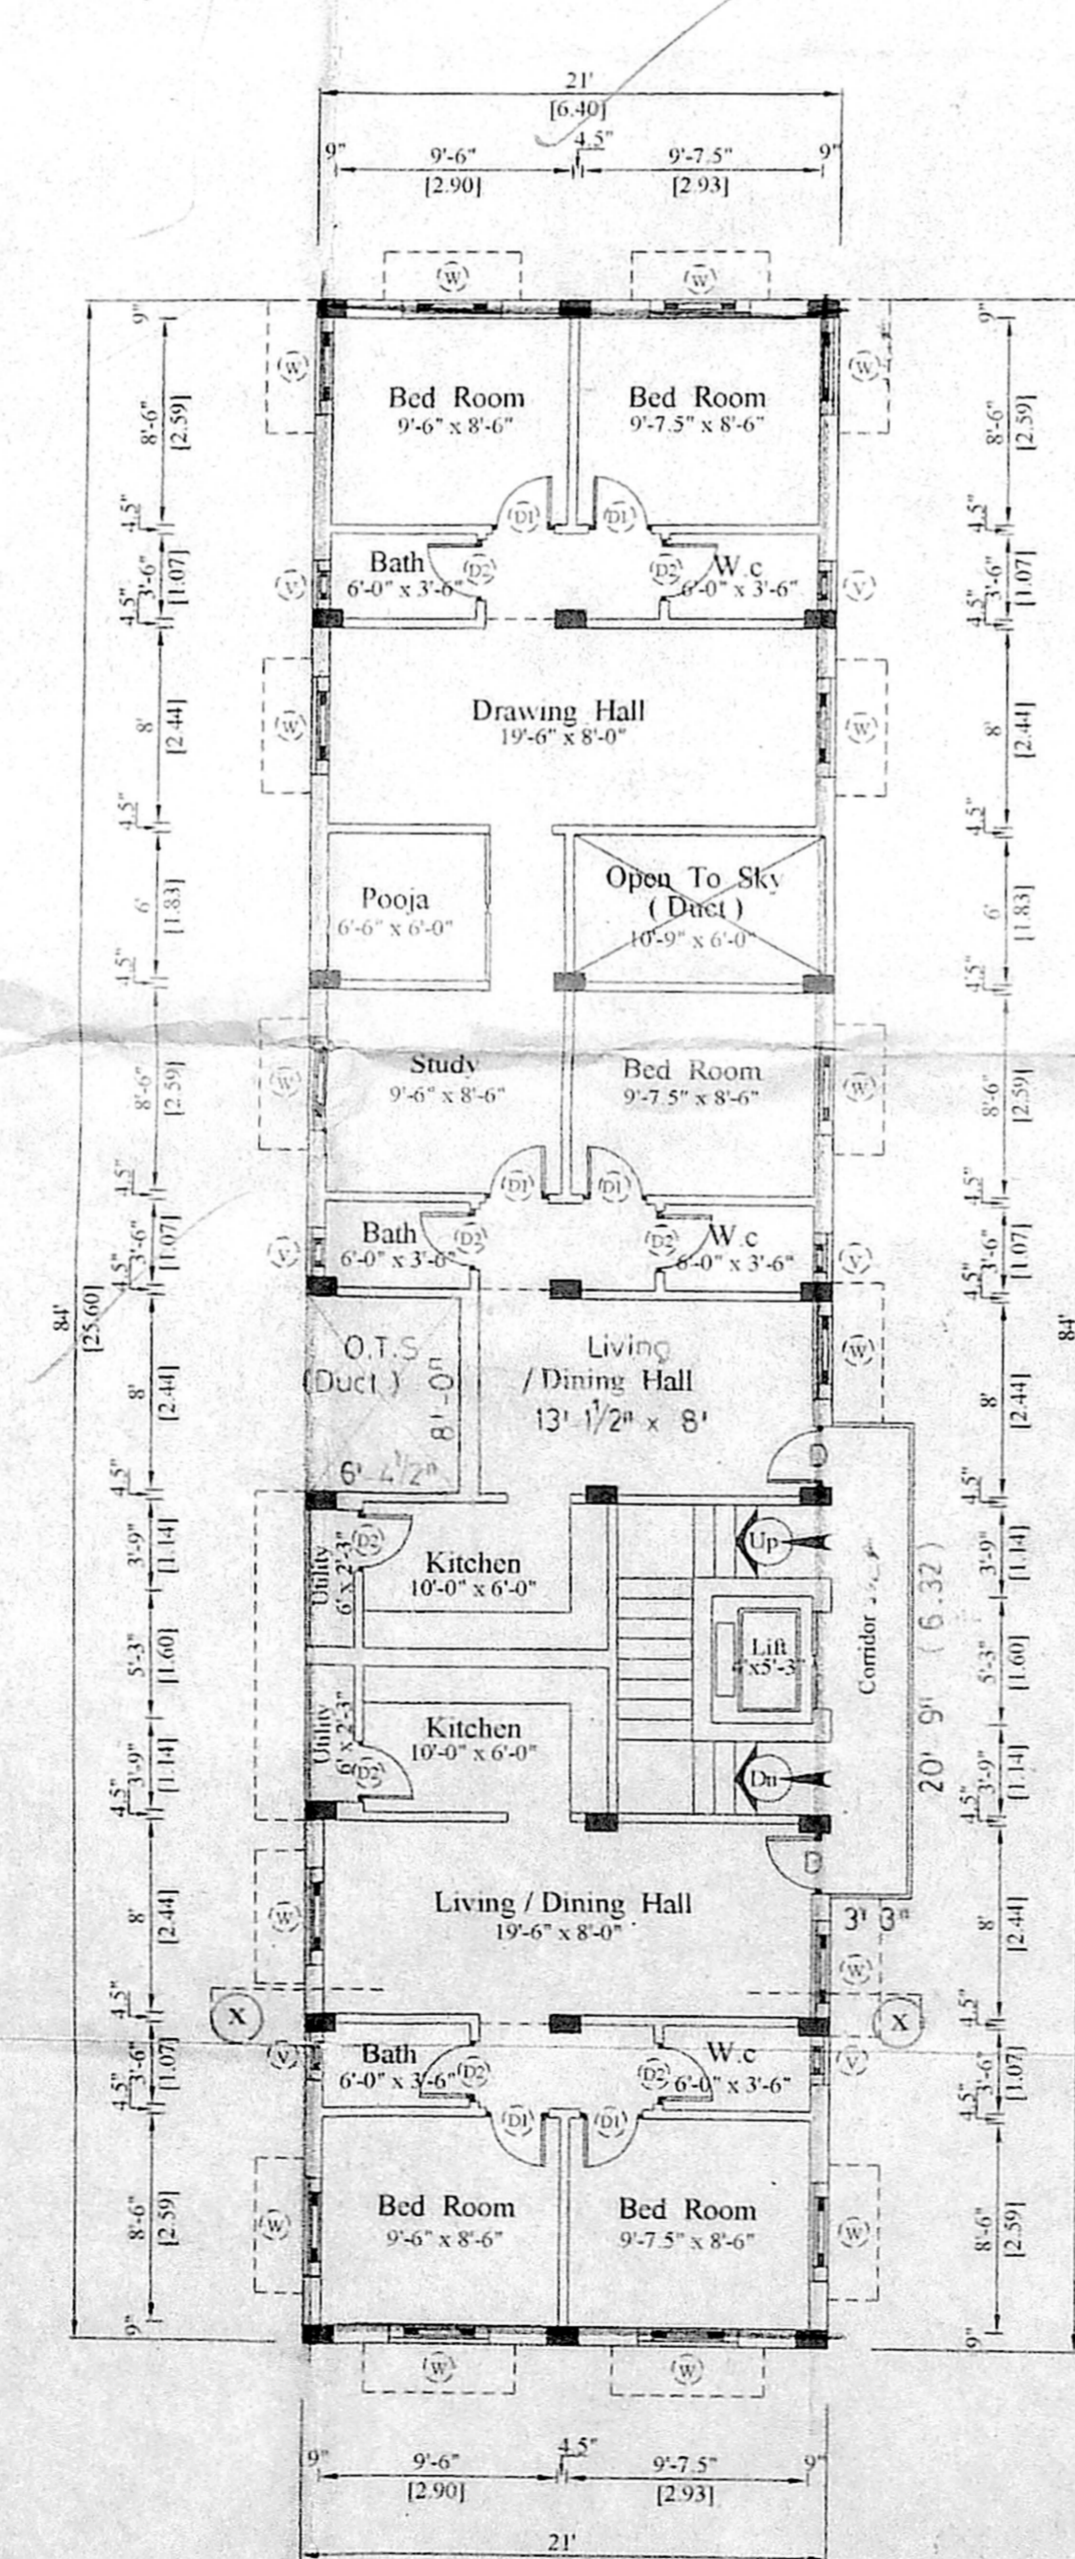

Second Floor Plan

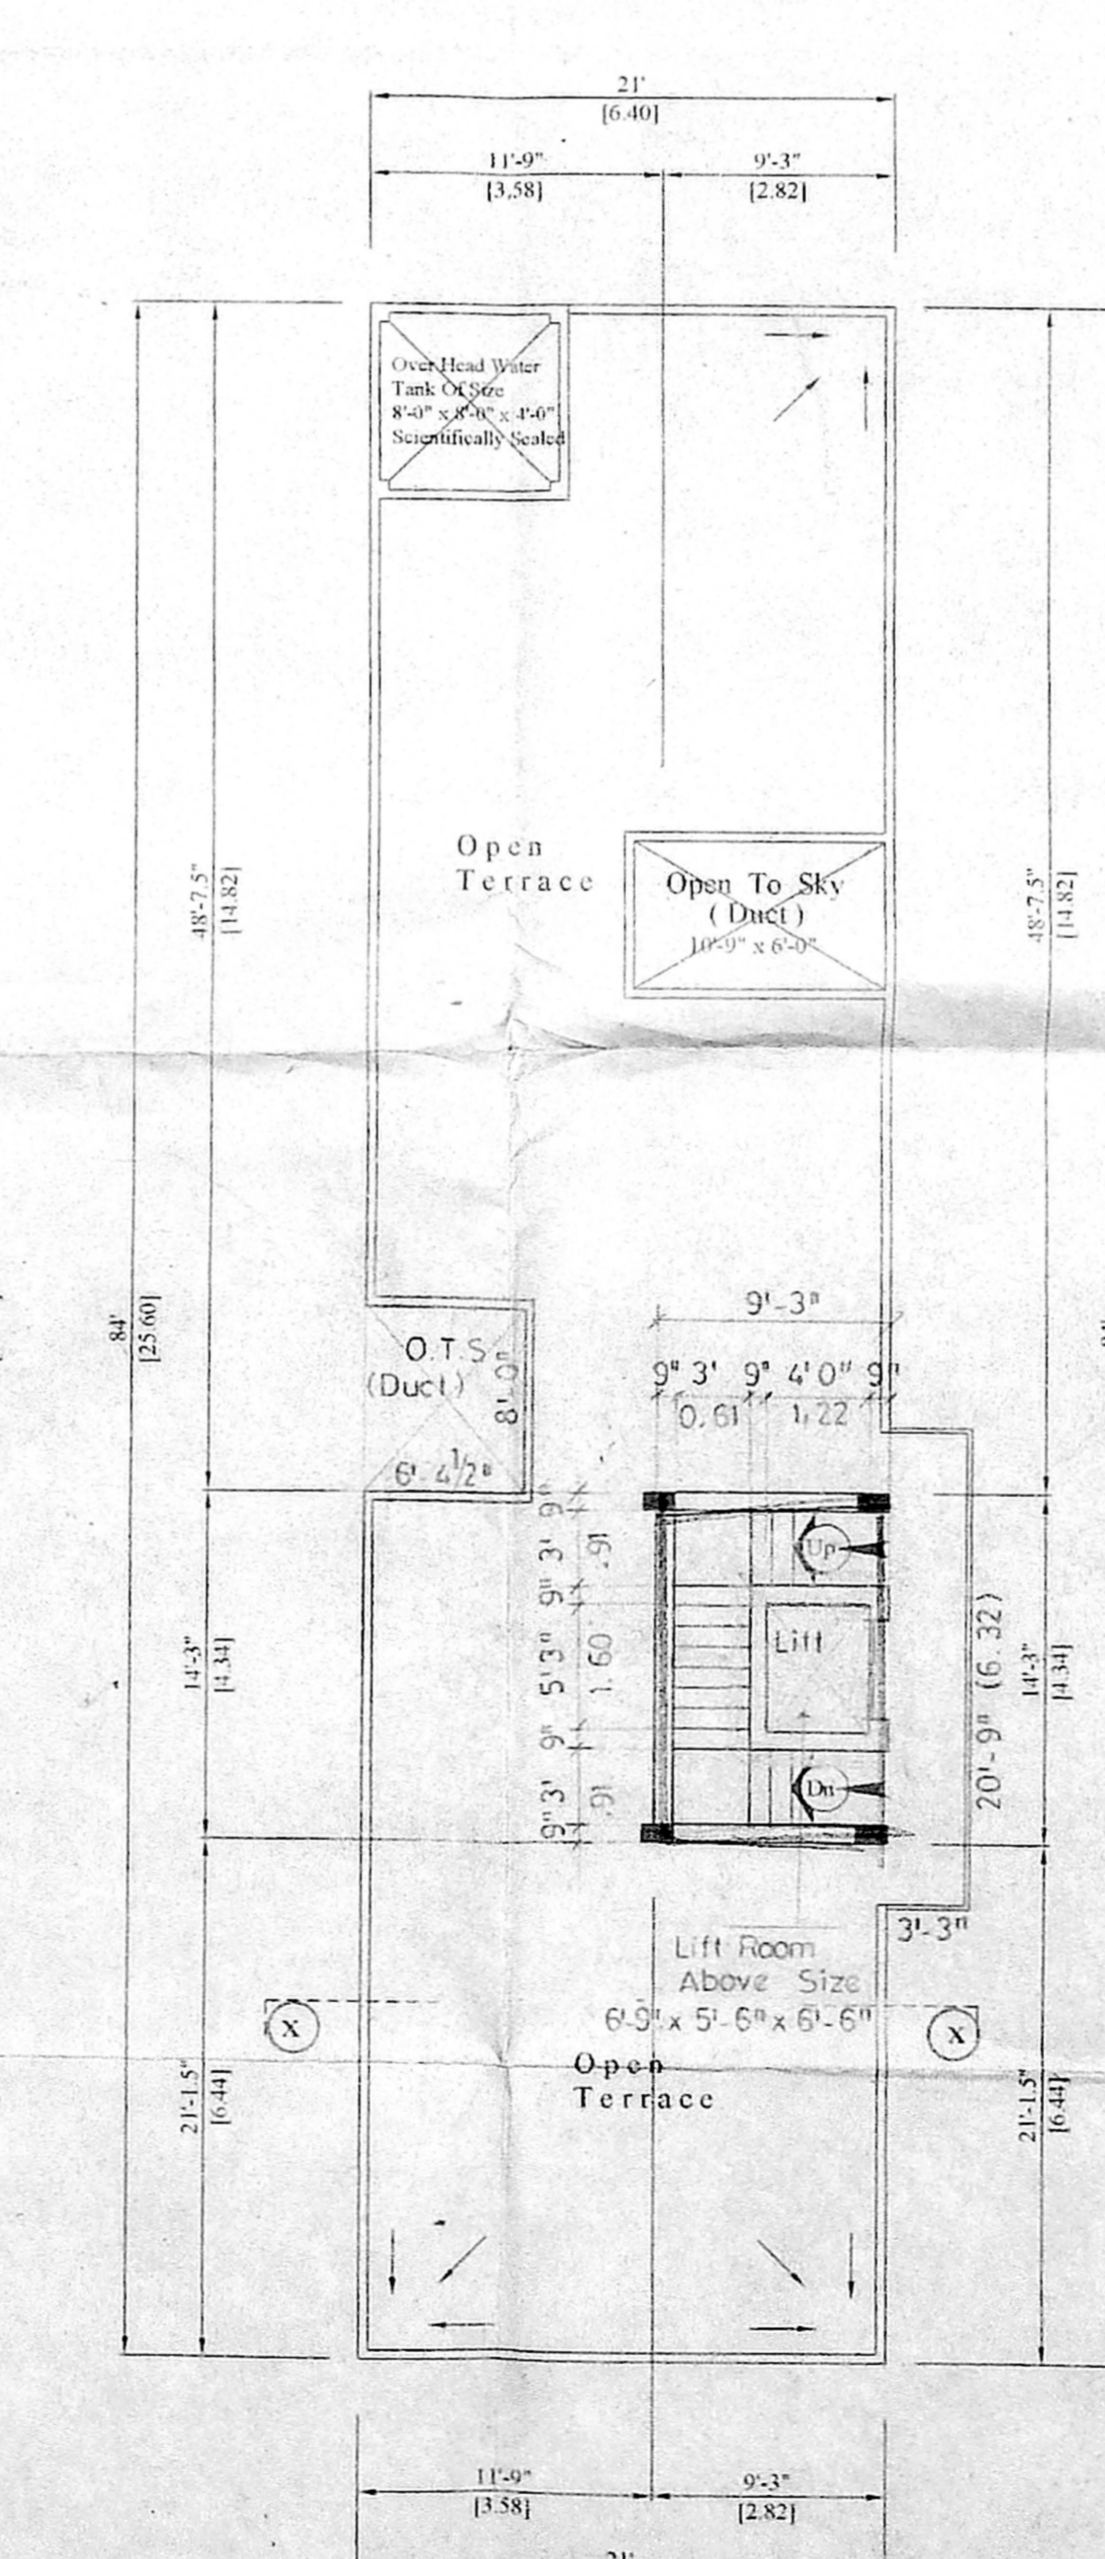

Terrace Floor Plan

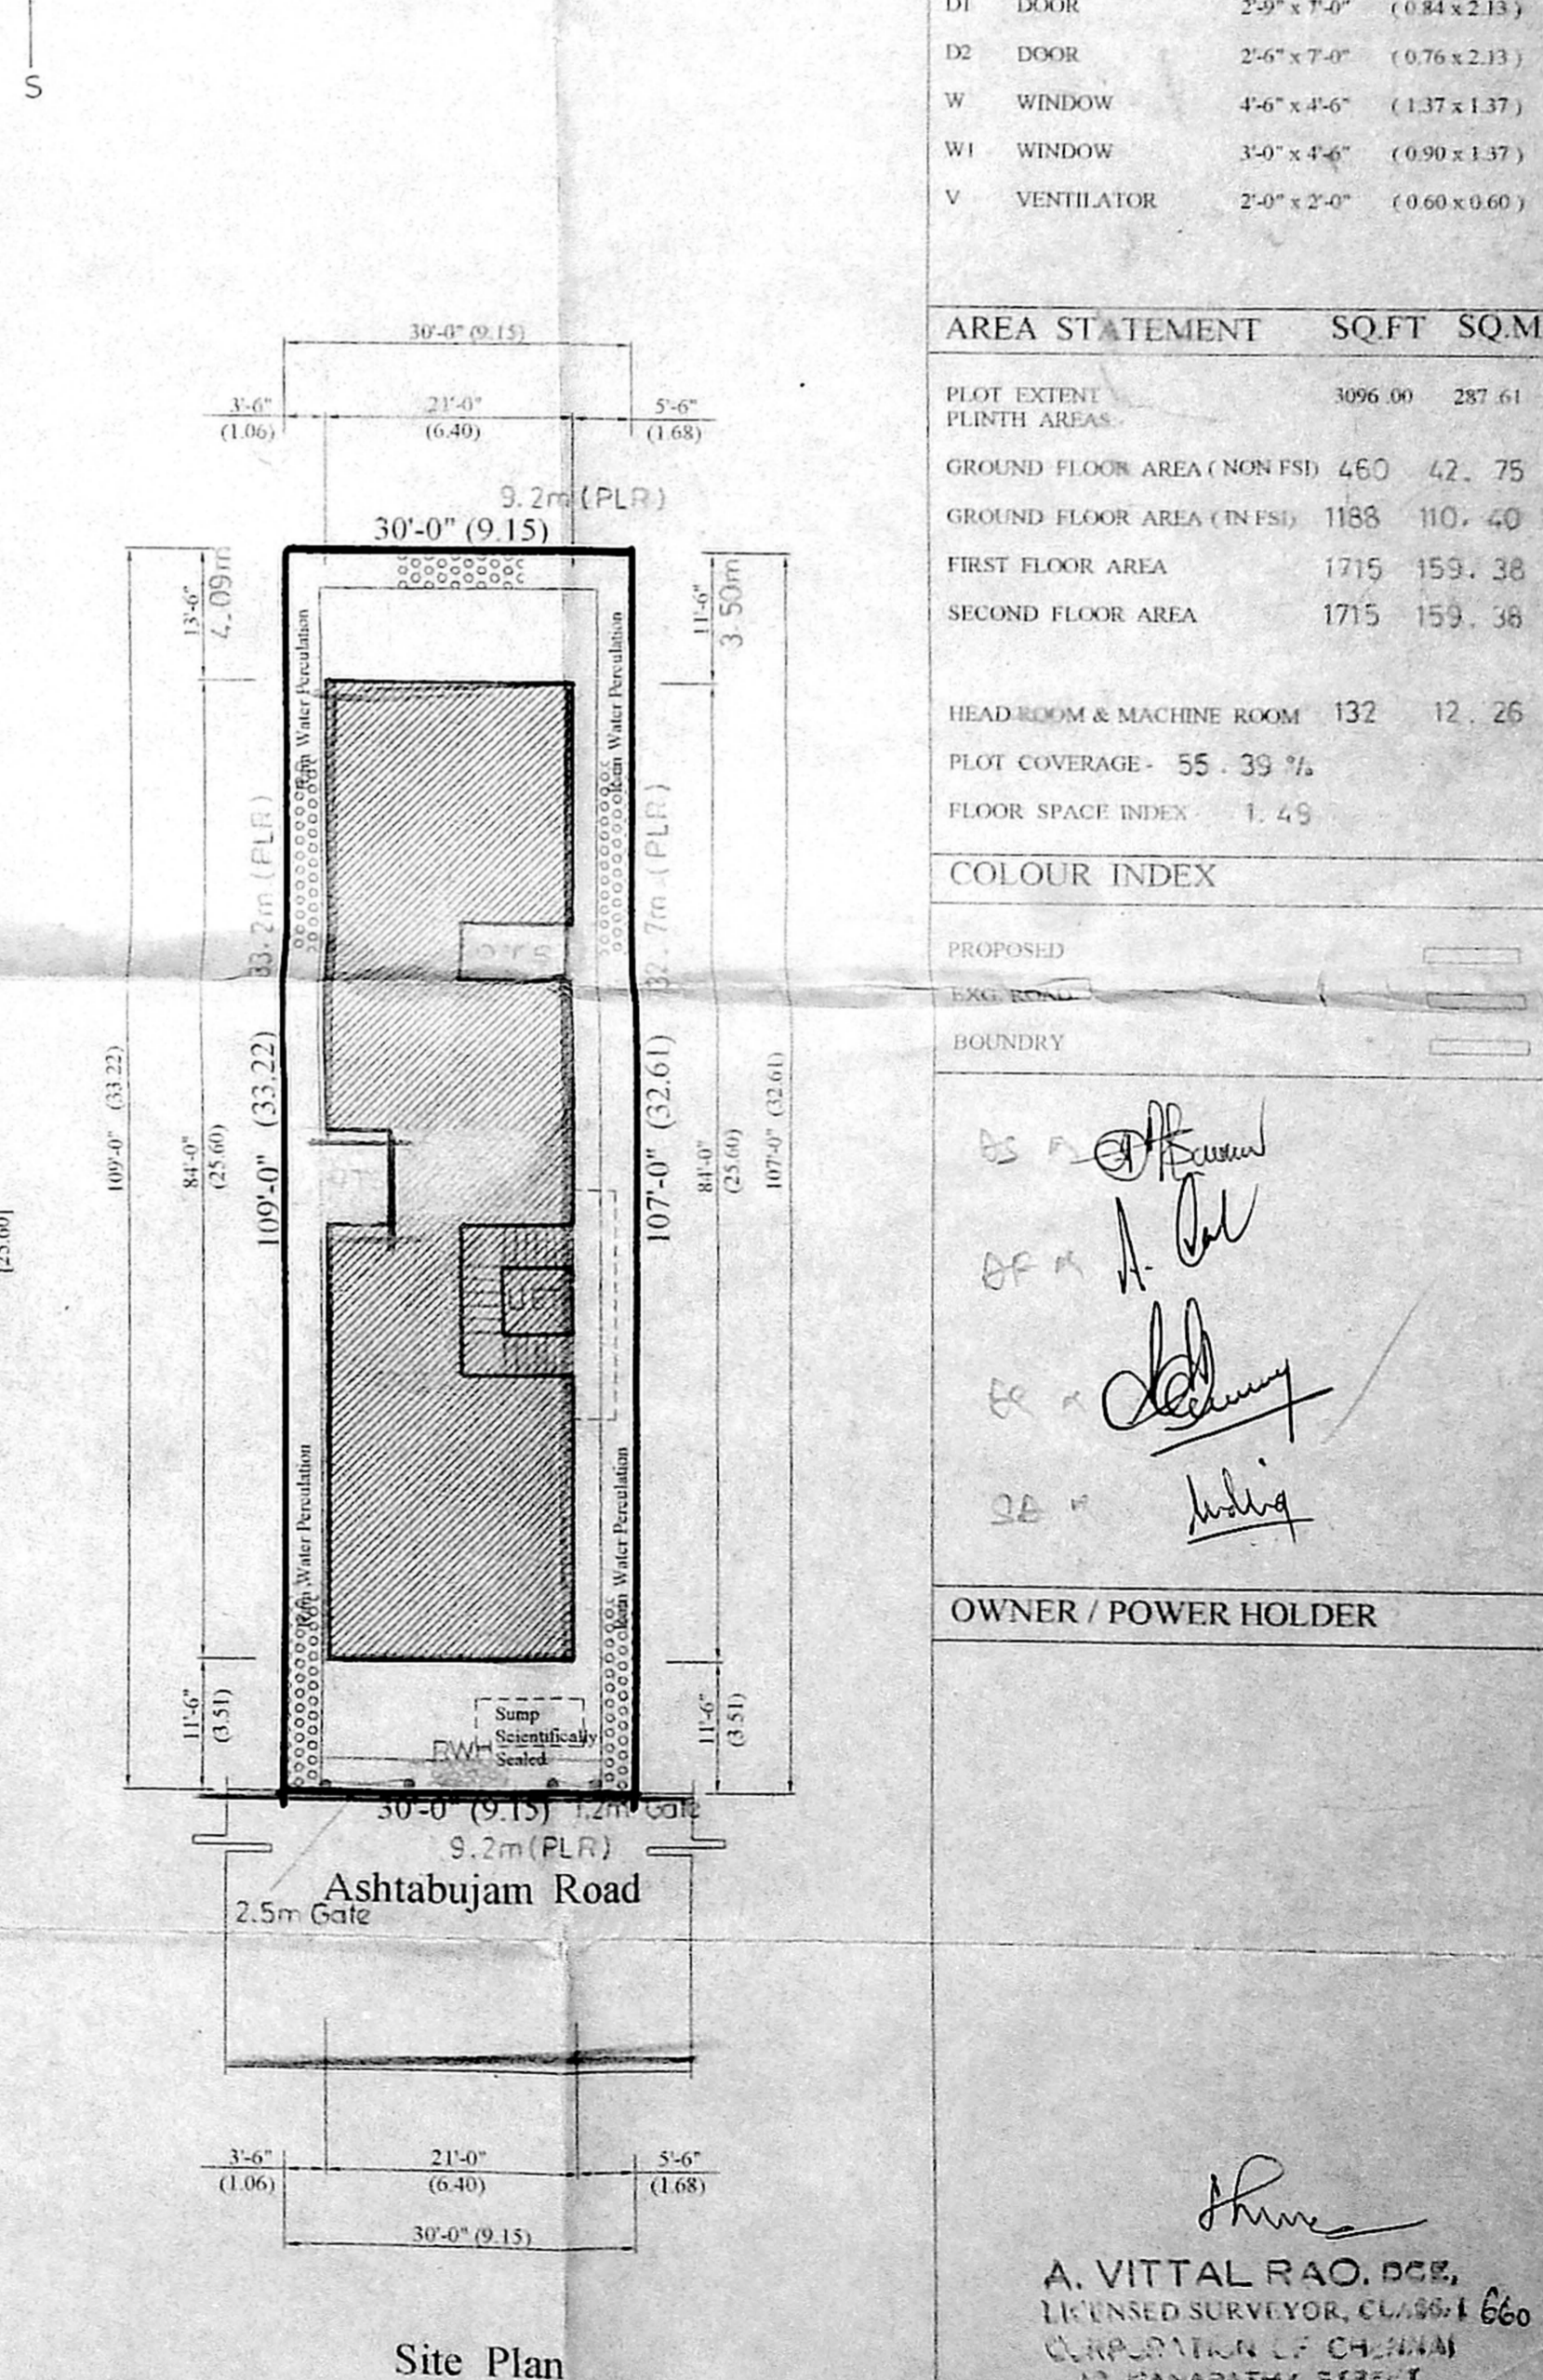

Site Plan

A. VITAL RAO, DCR,
LICENSED SURVEYOR, C.No. 1660
CORPORATION OF CHENNAI
12, GANAPATHY STREET,
TRIPLICANE, CHENNAI-600 035.
CNR 8552340 RES 5441374

LICENSED SURVEYOR