



CMDA (B) No. /
C. No. /
 Ass.
 Scrutiny
P. A.
A.P. **D.P.**

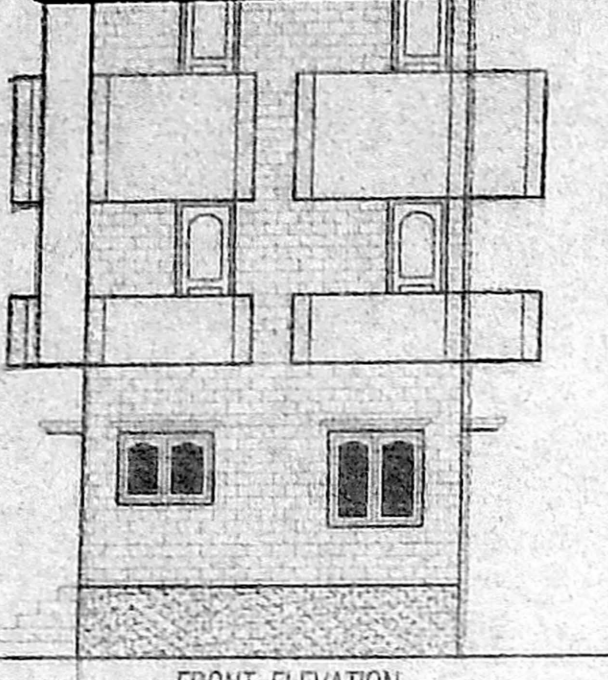


FRONT ELEVATION

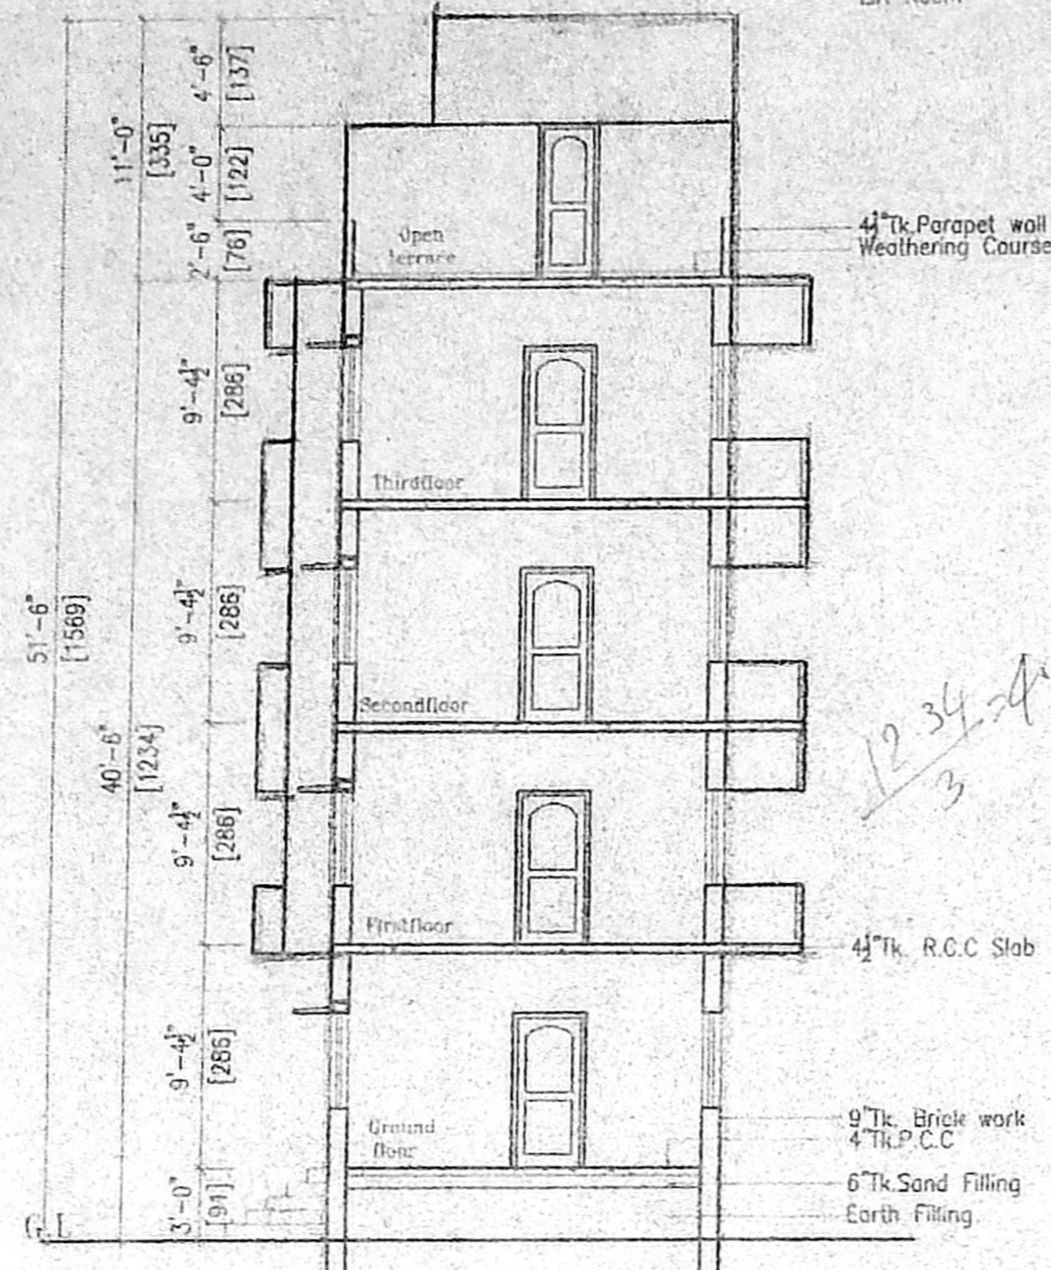


SECTION AT X-X

OFFICE COPY
 B/S/P/3369/477/2003
 Planning Permit No.
APPROVED
 SUBJECT TO THE CONDITIONS IN
 THIS OFFICE LETTER.
 B3/6667/2003 27-10-2003
 No. Date
 FOR MEMBER SECRETARY
 CHENNAI METROPOLITAN
 DEVELOPMENT AUTHORITY
 CHENNAI-600 008.


PRO.SITE
 23/10/2003

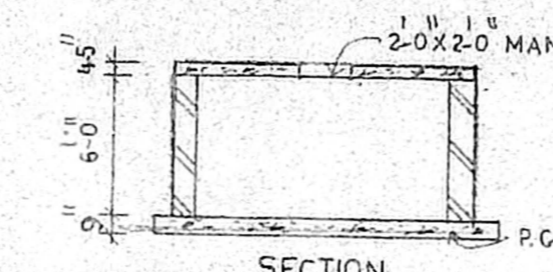


SUMP DETAILS

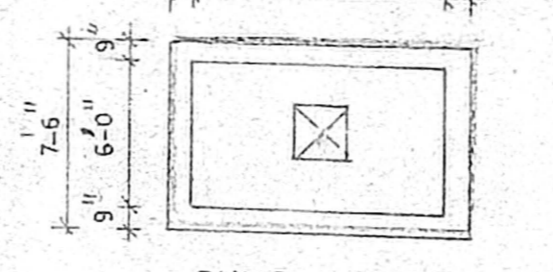


ELEVATION OF COMPOUND WALL

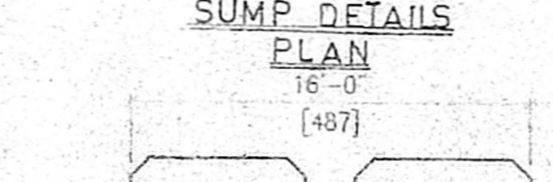

DETAILED PLAN OF COMPOUND WALL

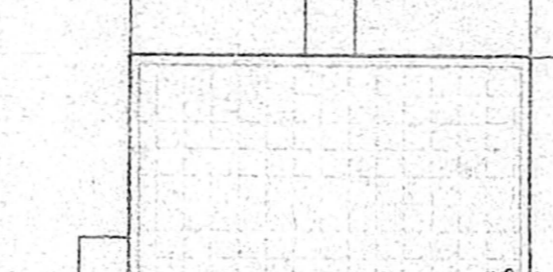


SECTION AT U-U

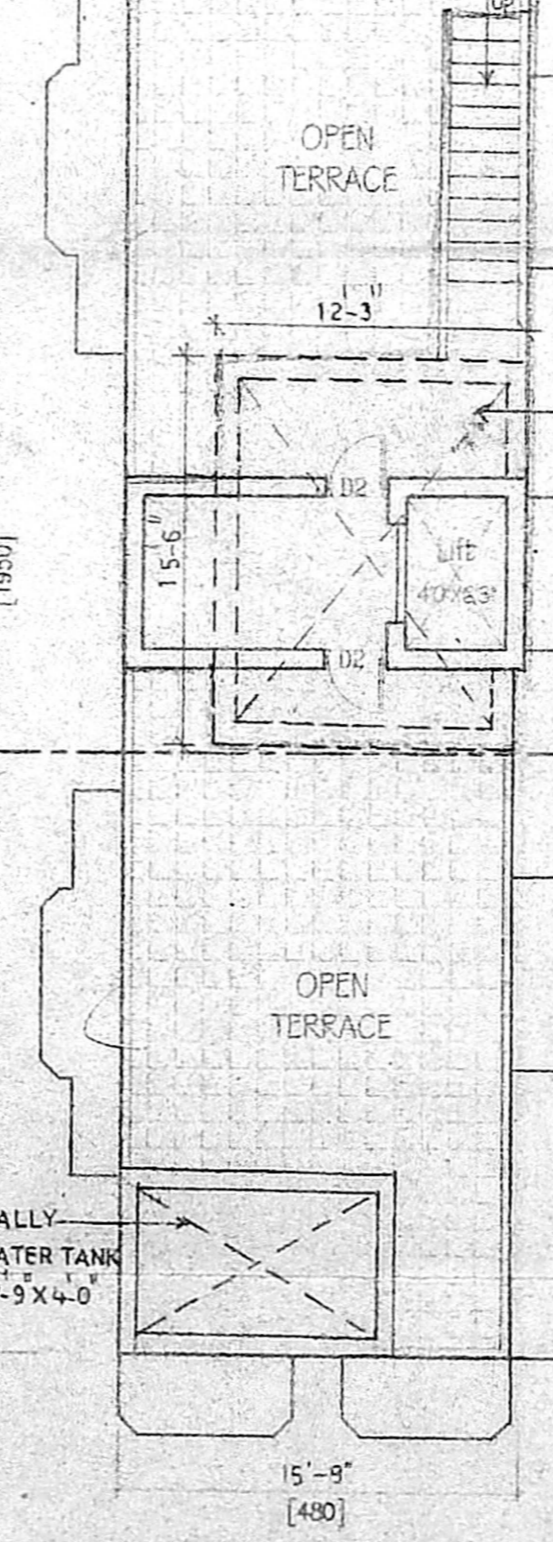

TERRACE FLOOR PLAN



FOUNDATION DETAILS

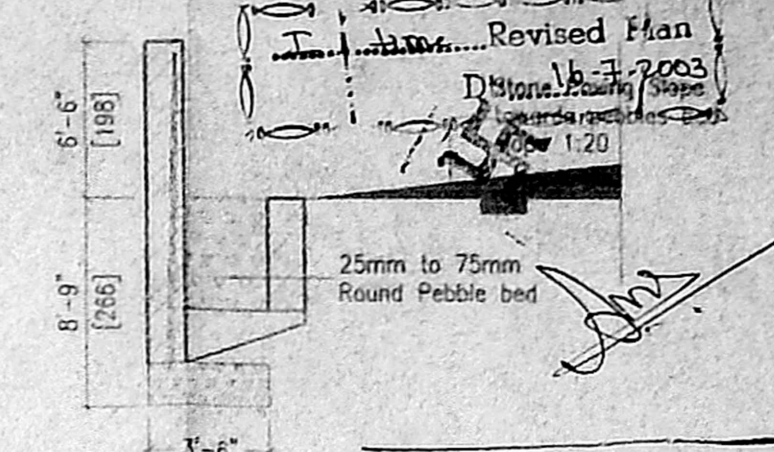

CMDA (B) No. /
 Details of Percolation Pit
 No. to Scale
 Ass.

PLAN SHOWING THE APPROVED
 CONSTRUCTION OF RESIDENTIAL
 BUILDING AT PLOT NO. 32, NEW
 DOOR No. 22, AMINJIKARAI ROAD (WEST),
 SHENOYNAGAR, CHENNAI-600 030.

T.S.No. 67 BLOCK No. 14
 DIVISION No. 67 ZONE No. V
 OF AMINJIKARAI VILLAGE

SPECIFICATION:
 *RCC FOOTING FOUNDATION OVER PCC AND SAND CUSHION
 *SUPERSTRUCTURE WITH BRICKWORK IN CM 1:5
 *RCC ROOF AND LINTELS SUNSHADES COLUMNS AND
 BEAMS WITH RCC 1:2:4.
 *PLASTERING WITH CM-1:3 INNER AND 1:4 EXTERNAL
 WALLS
 *PAINTING WITH CEMENT PAINT FOR INTERIOR, EXTERIOR
 WALLS
 *PAINTING JOINERIES WITH ENAMEL PAINT

SCHEDULE OF JOINERY

TYPE	DESCRIPTION	SIZE	QTY
D	DOOR	3'0"X6'6"	91X198
D1	DOOR	2'6"X6'6"	76X198
W1	WINDOW	4'0"X4'0"	122X122
W2	WINDOW	4'0"X3'0"	122X91
FW	FRENCH WINDOW	6'0"X6'6"	152X198
V	VENTILATOR	3'0"X2'0"	91X61

AREA STATEMENT

	SQ.FT	SQ.M
PLOT AREA	3870.00	359.53
G.FLOOR AREA	1017.00	94.52
F.FLOOR AREA	1325.00	123.14
S.FLOOR AREA	1325.00	123.14
T.FLOOR AREA	1325.00	123.14
TOTAL FLOOR AREA	4992.00	463.94
PLOT COVERAGE	34.23%	
F.S.I	1.29	

LEGEND


PROPOSED	[Symbol]
ROAD	[Symbol]
BOUNDARY	[Symbol]
EXISTING	[Symbol]

SCALE 1"=8'-0" SHEET: A1
 DATE: 05-08-2002
 DRAWN: SHEDRA BALA Ph: 486 4780


Shedra Bala
Shedra Bala
Shedra Bala

APPLICANTS

S. ATHIVAMAN, B.E.,
 CHARTERED ENGINEER
 Class-1 Licensed Surveyor No. 192,
 Corporation of Chennai,
 5 Nalambam Street, T. Nagar
 Chennai-17 Ph: 28156824
 Mobile 31038440
 LICENSED SURVEYOR

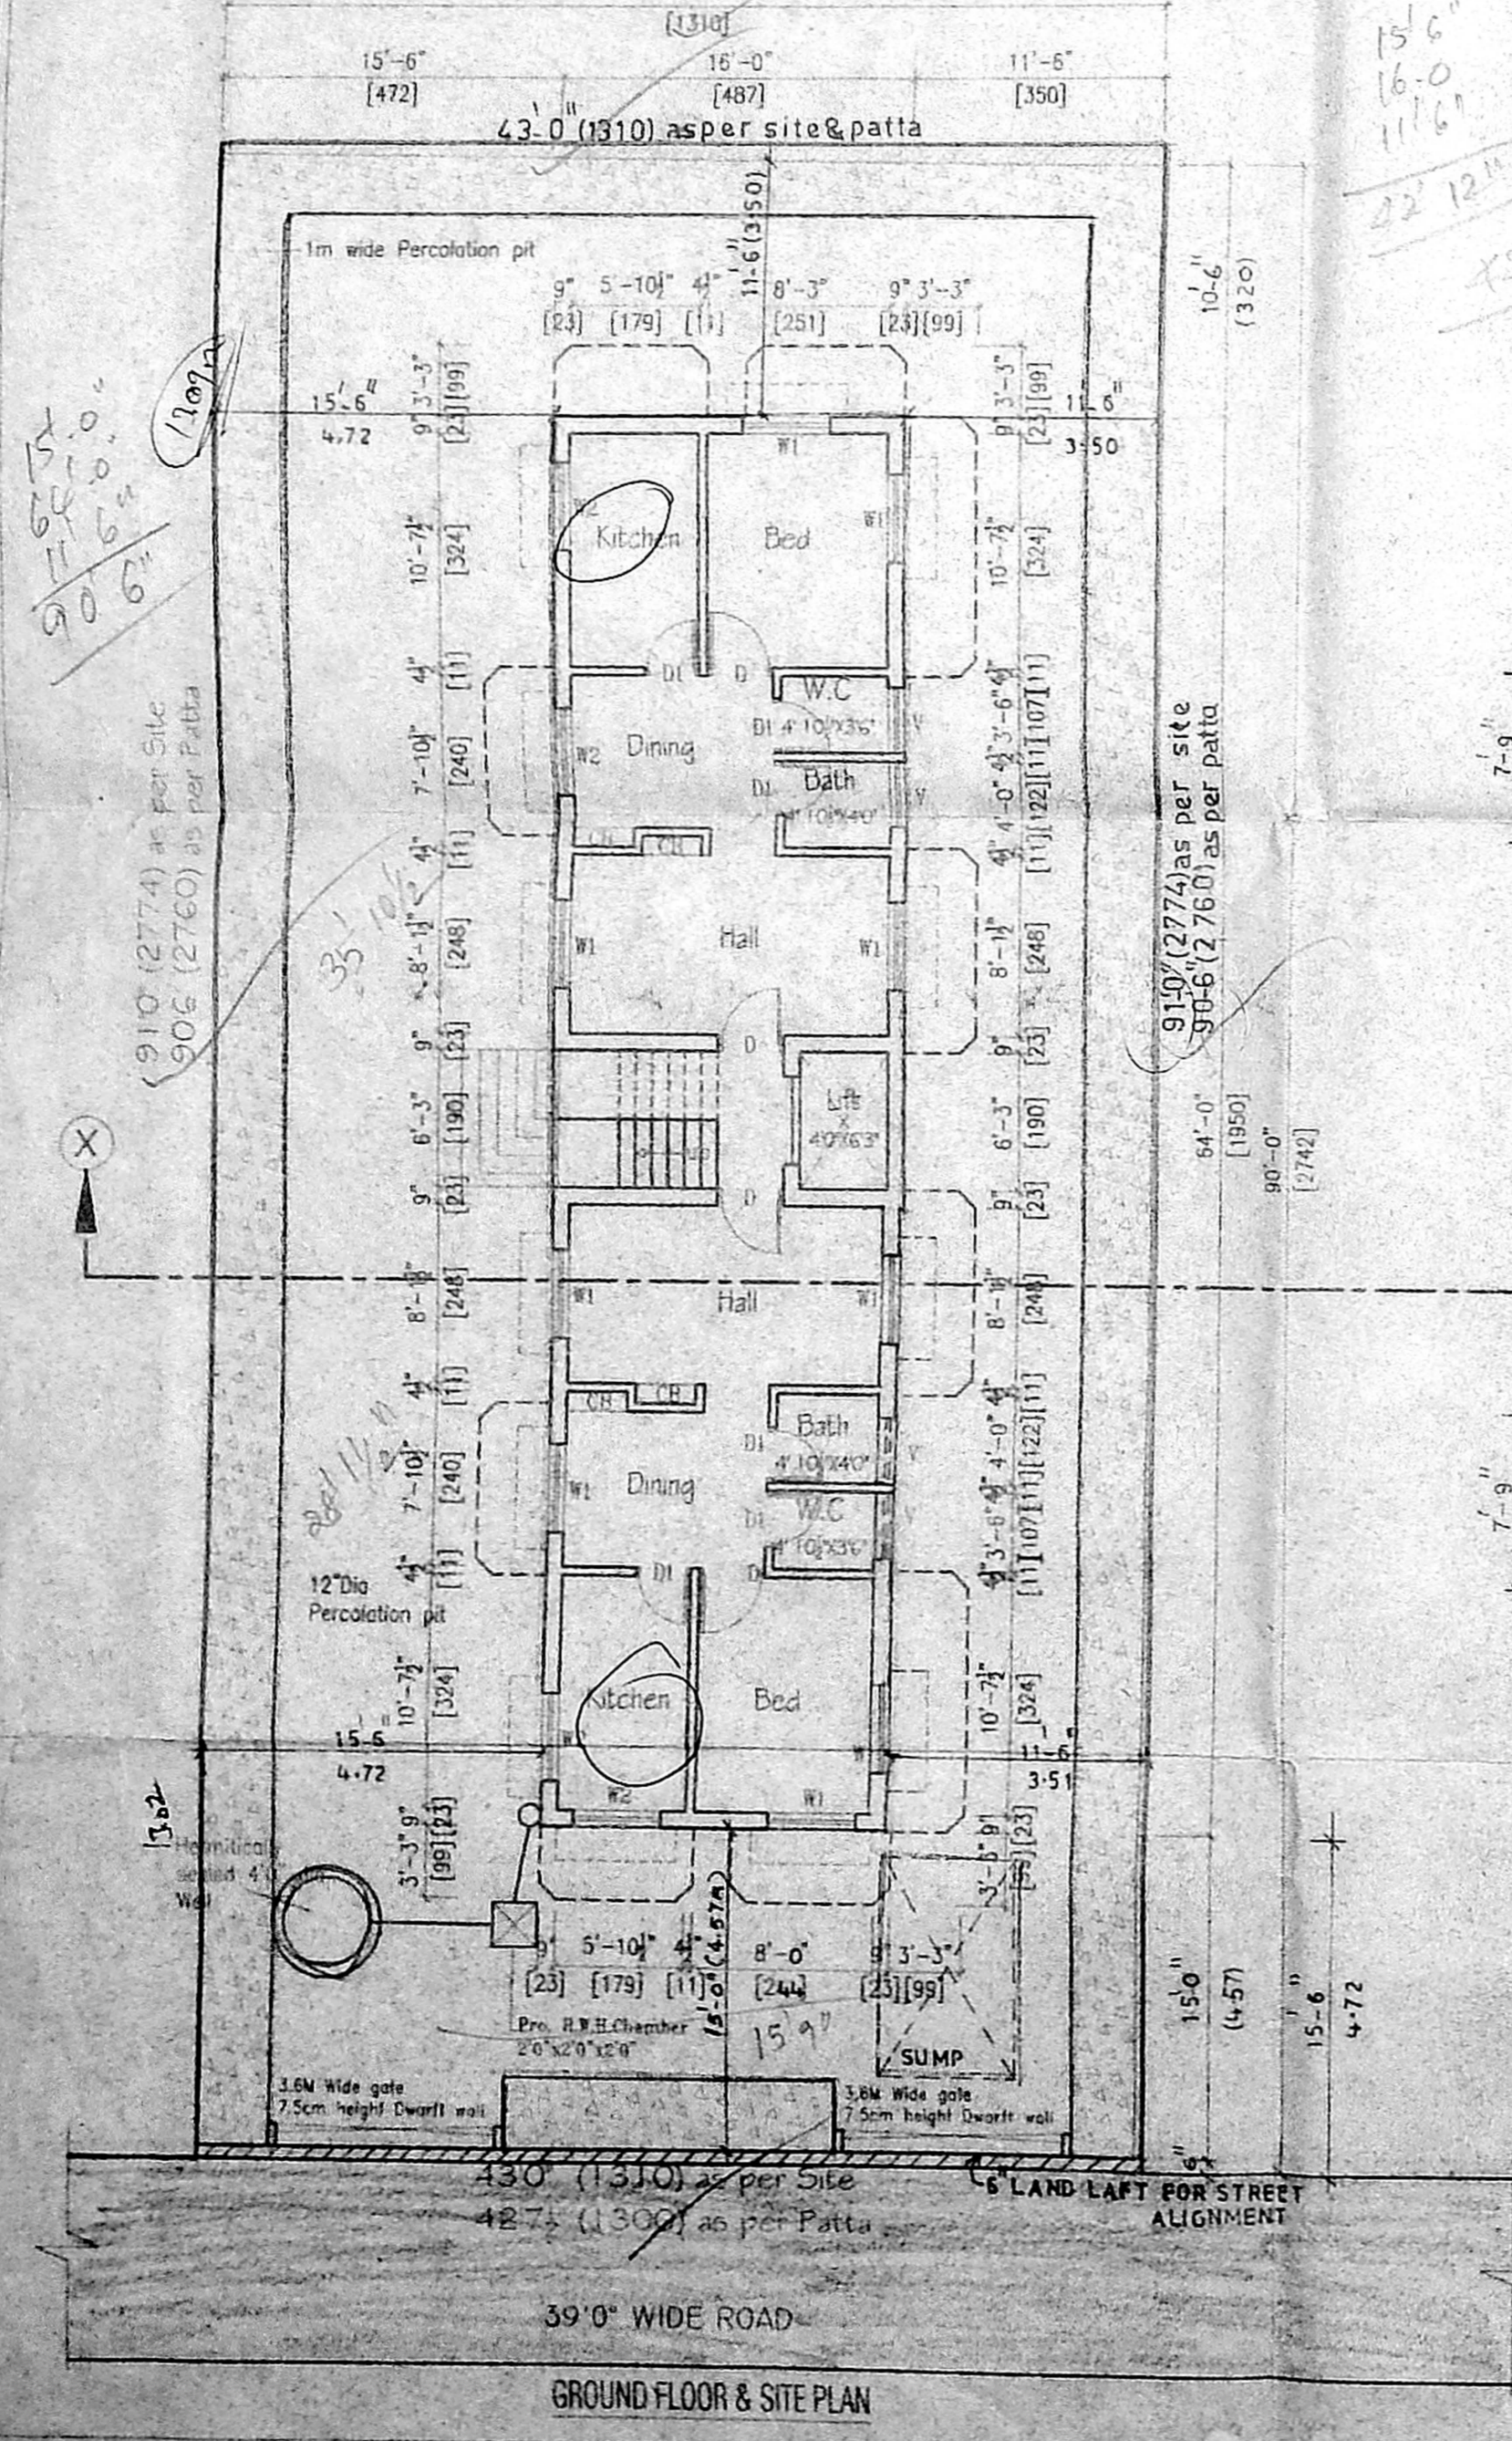

GROUND FLOOR & SITE PLAN

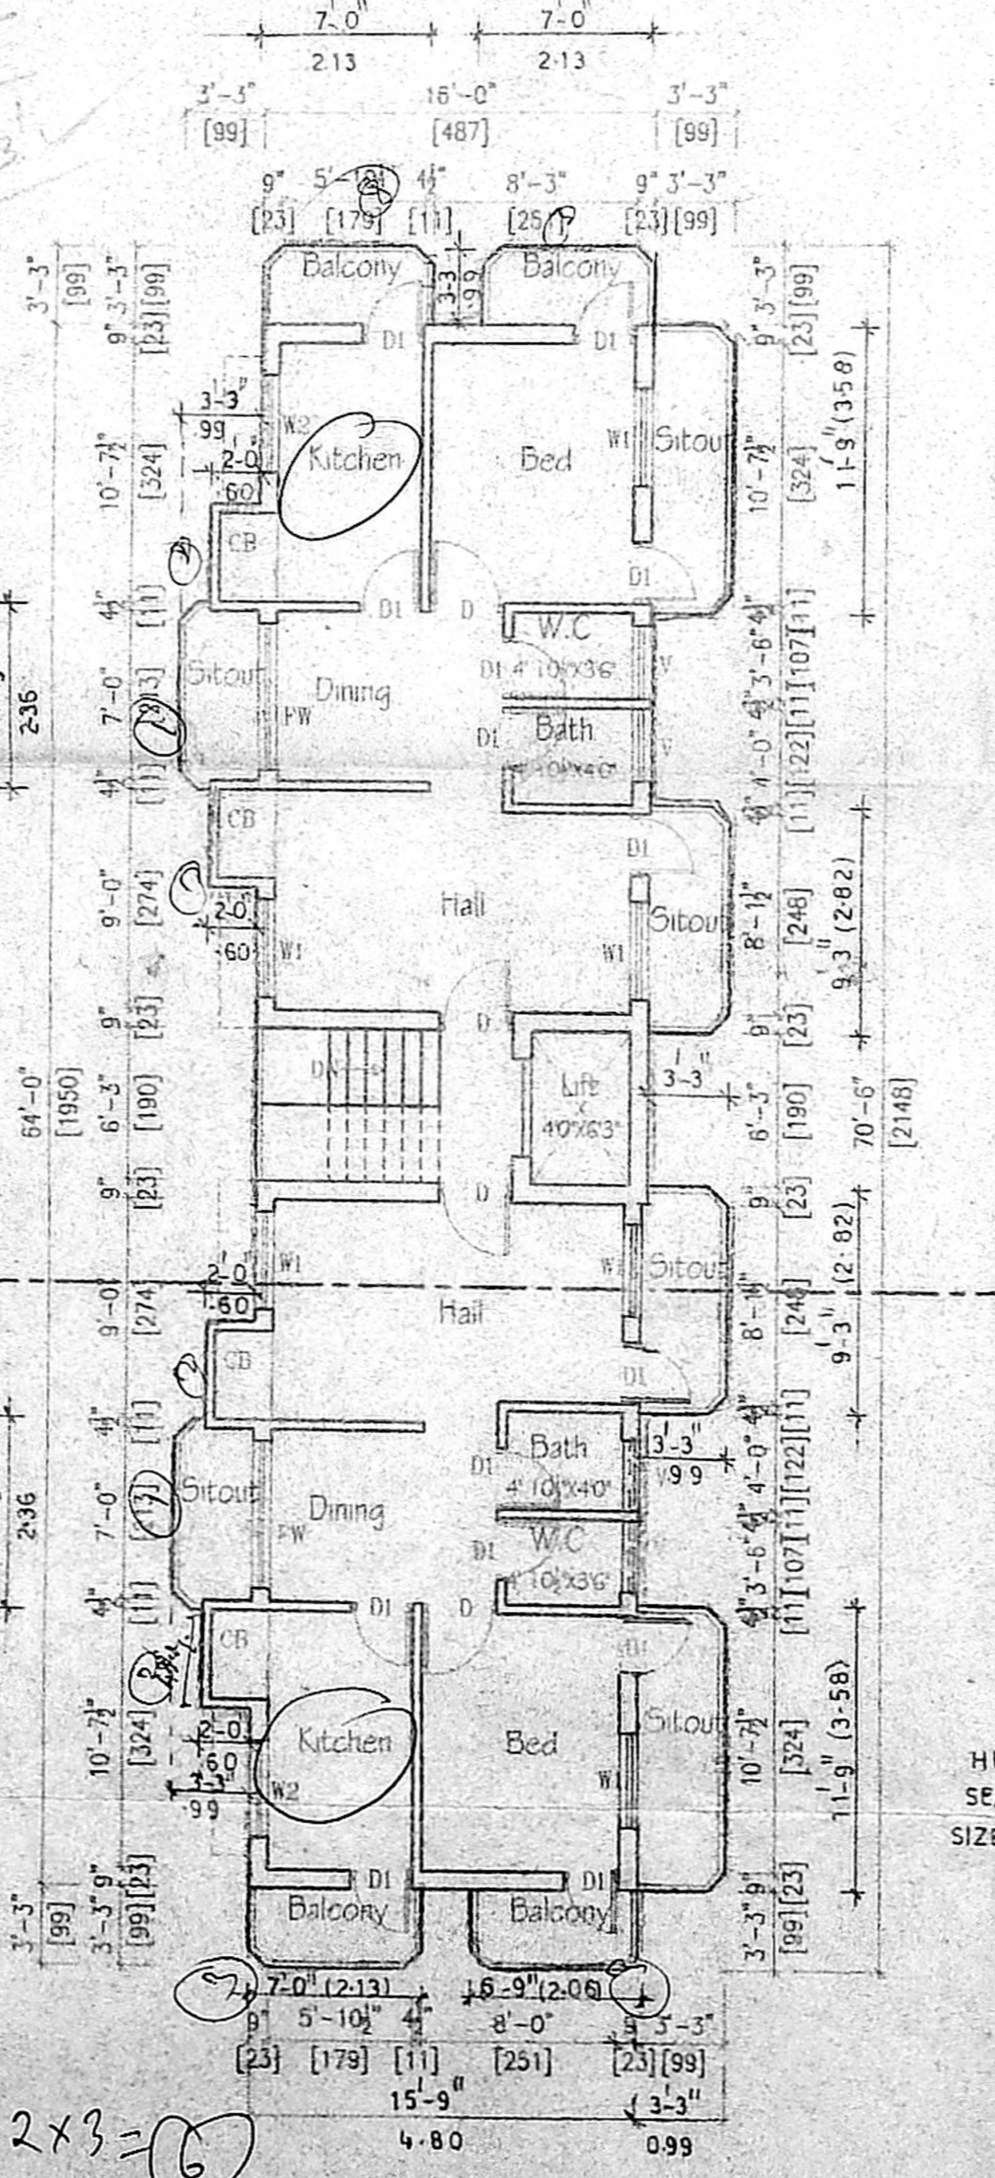

TYPICAL FLOOR PLAN
 (F.F., S.F., T.F.)

15'6"
 16'-0"
 11'6"
 22'12"

910' (2774) as per site
 906 (2760) as per patta

910' (2774) as per site
 906 (2760) as per patta

3.6M wide gate
 7.5cm height dwarf wall

3.6M wide gate
 7.5cm height dwarf wall

39'0" WIDE ROAD

LAND LEFT FOR STREET ALIGNMENT