


Front Elevation

Section A-A

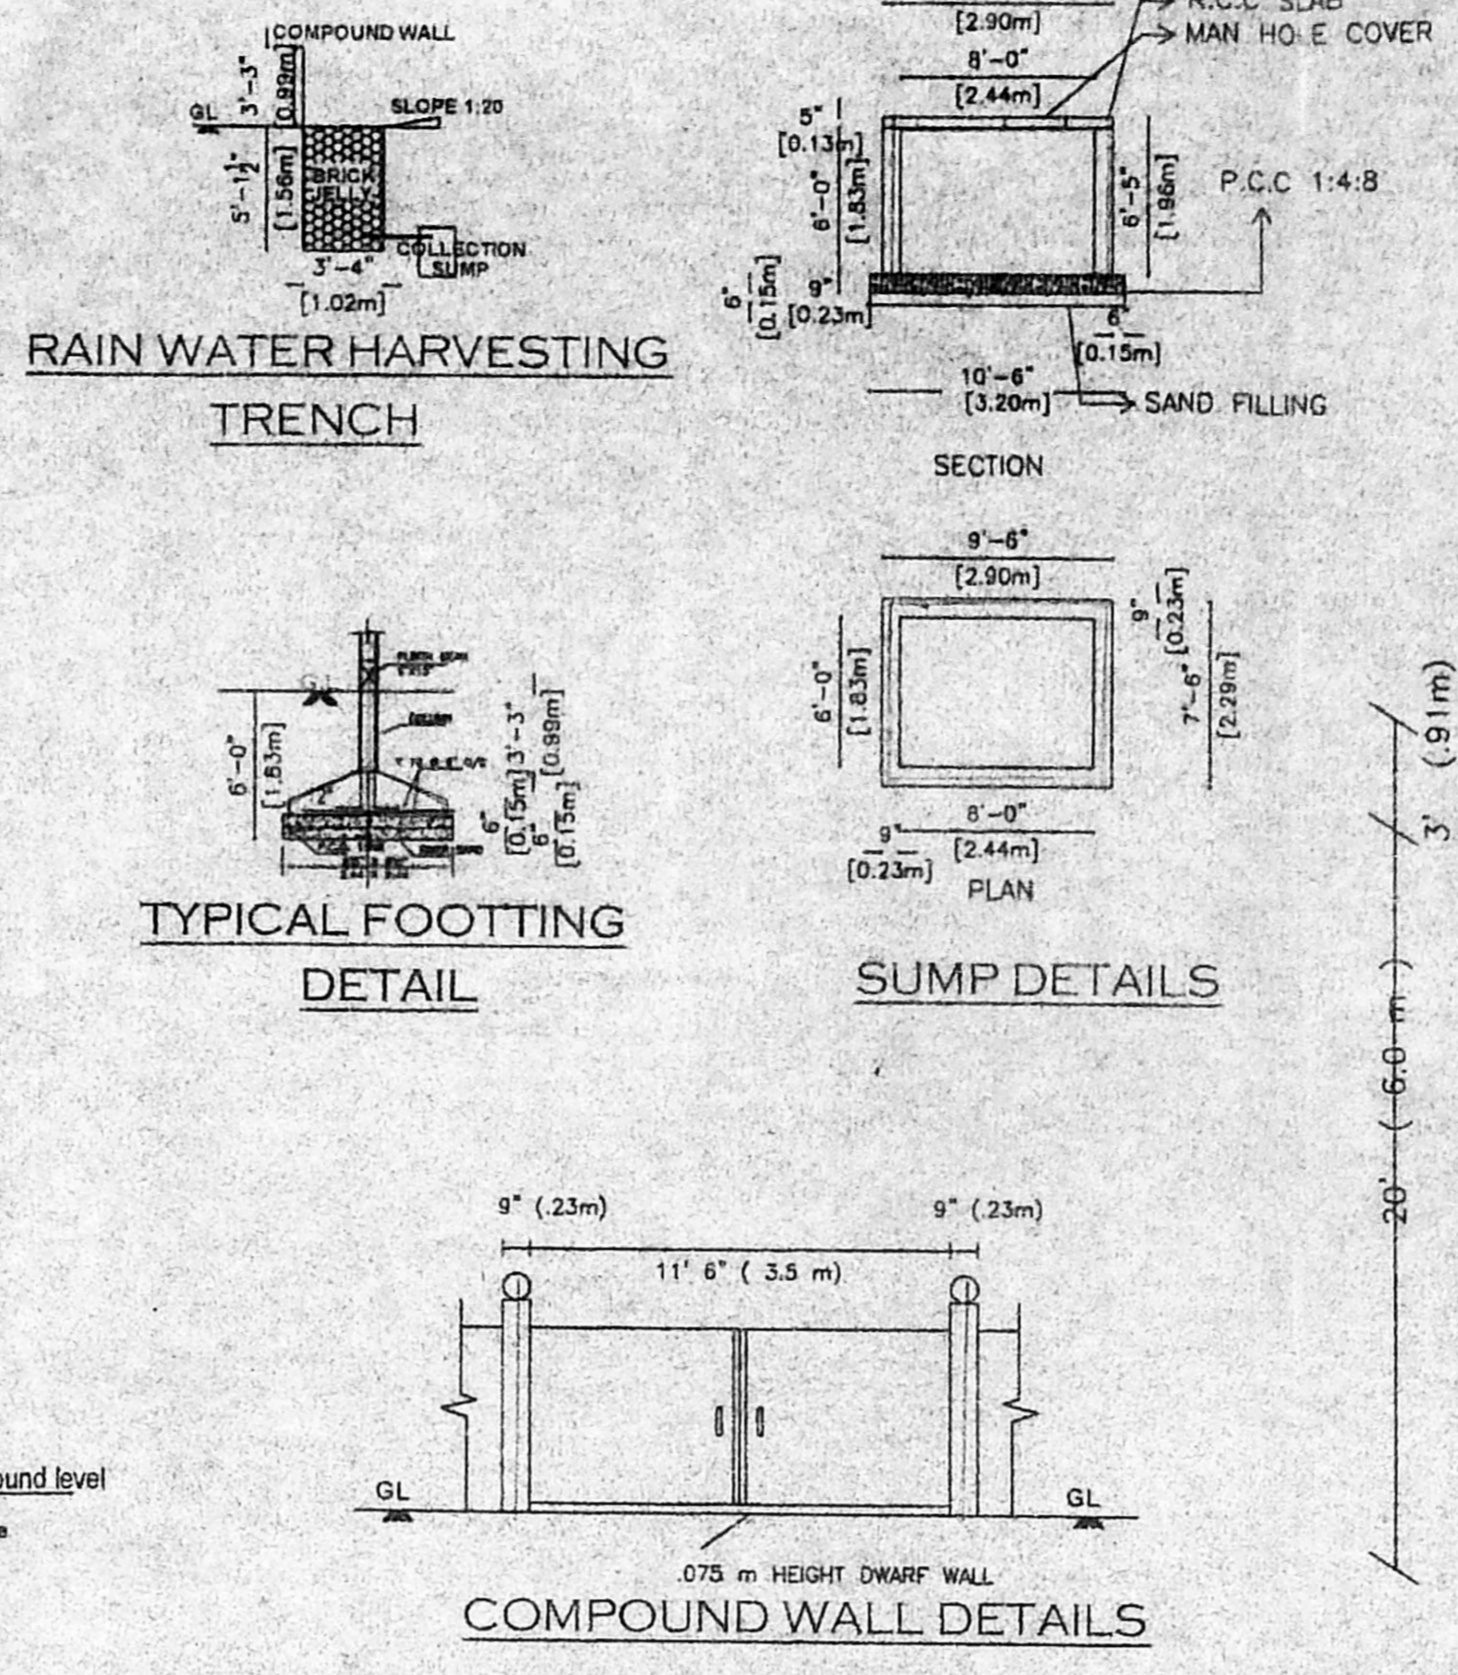


TYPICAL FOOTING DETAIL


SUMP DETAILS

COMPOUND WALL DETAILS

WELL DETAILS

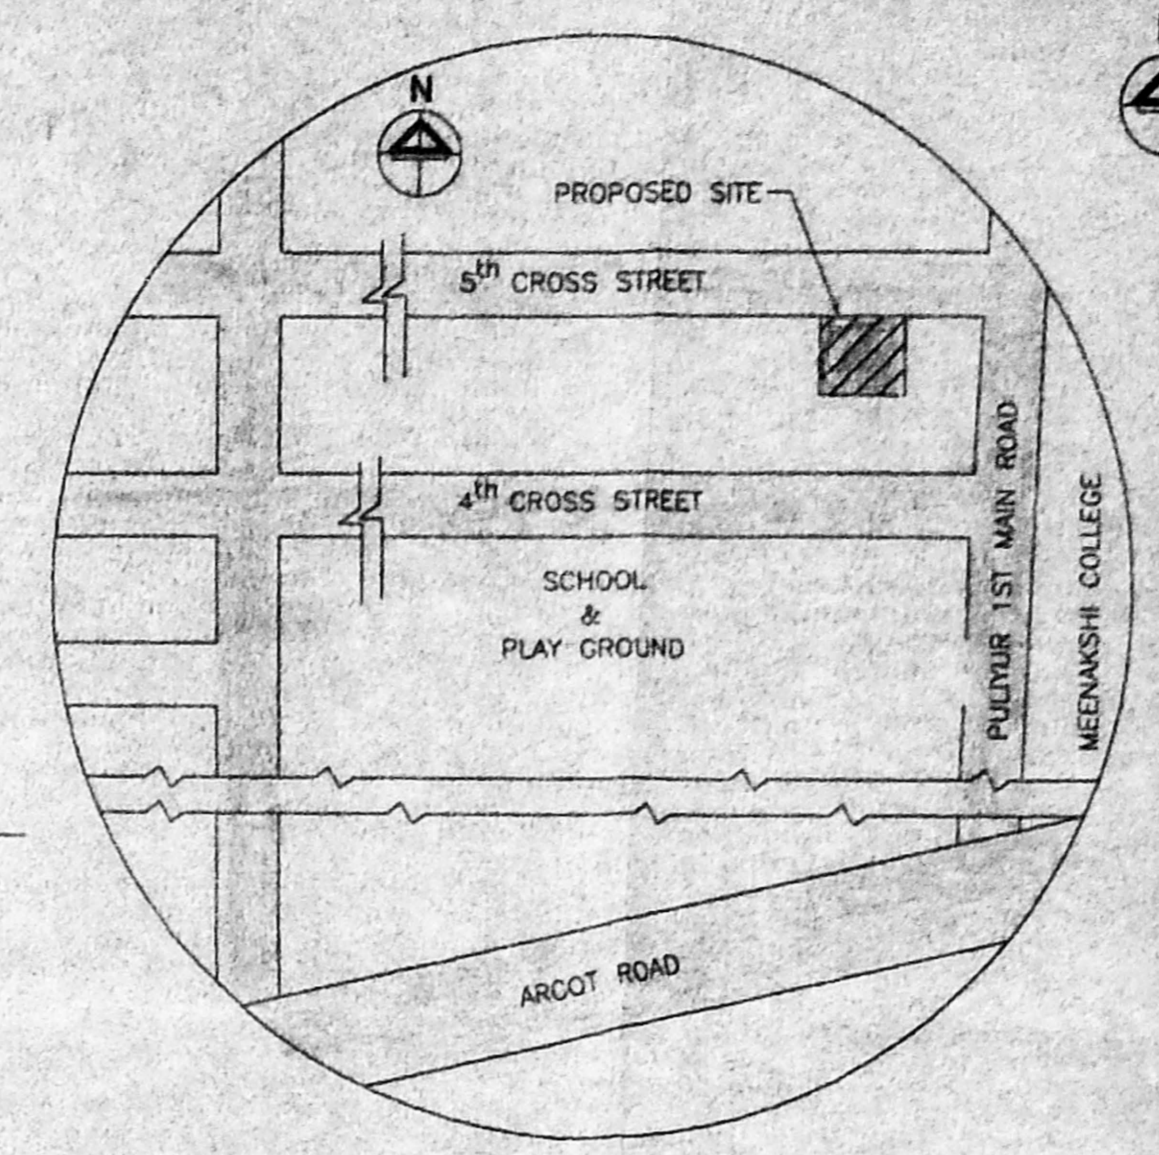


KEY PLAN - NOT TO SCALE

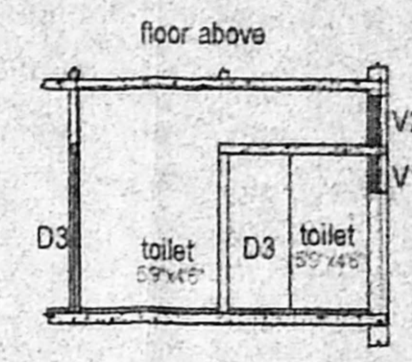


SECTION C-C - TYPICAL


SECTION OF TOILETS IN EACH FLOOR

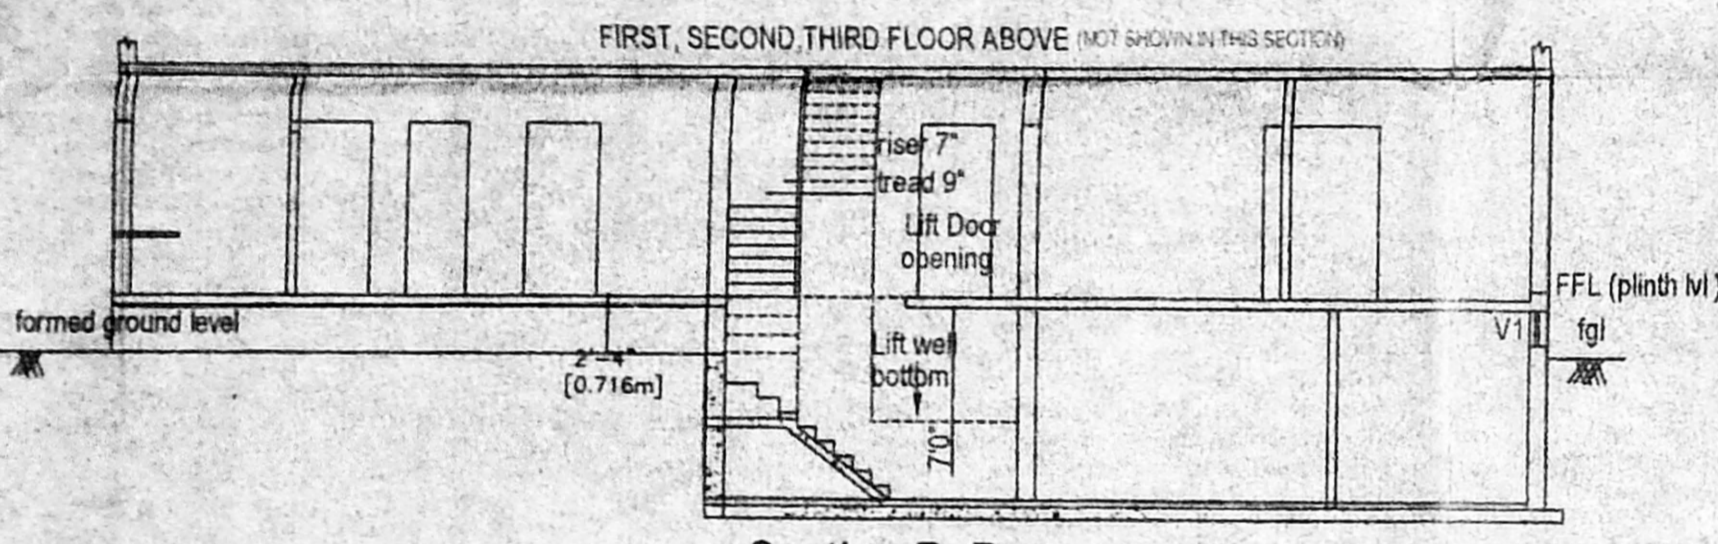


Section B-B

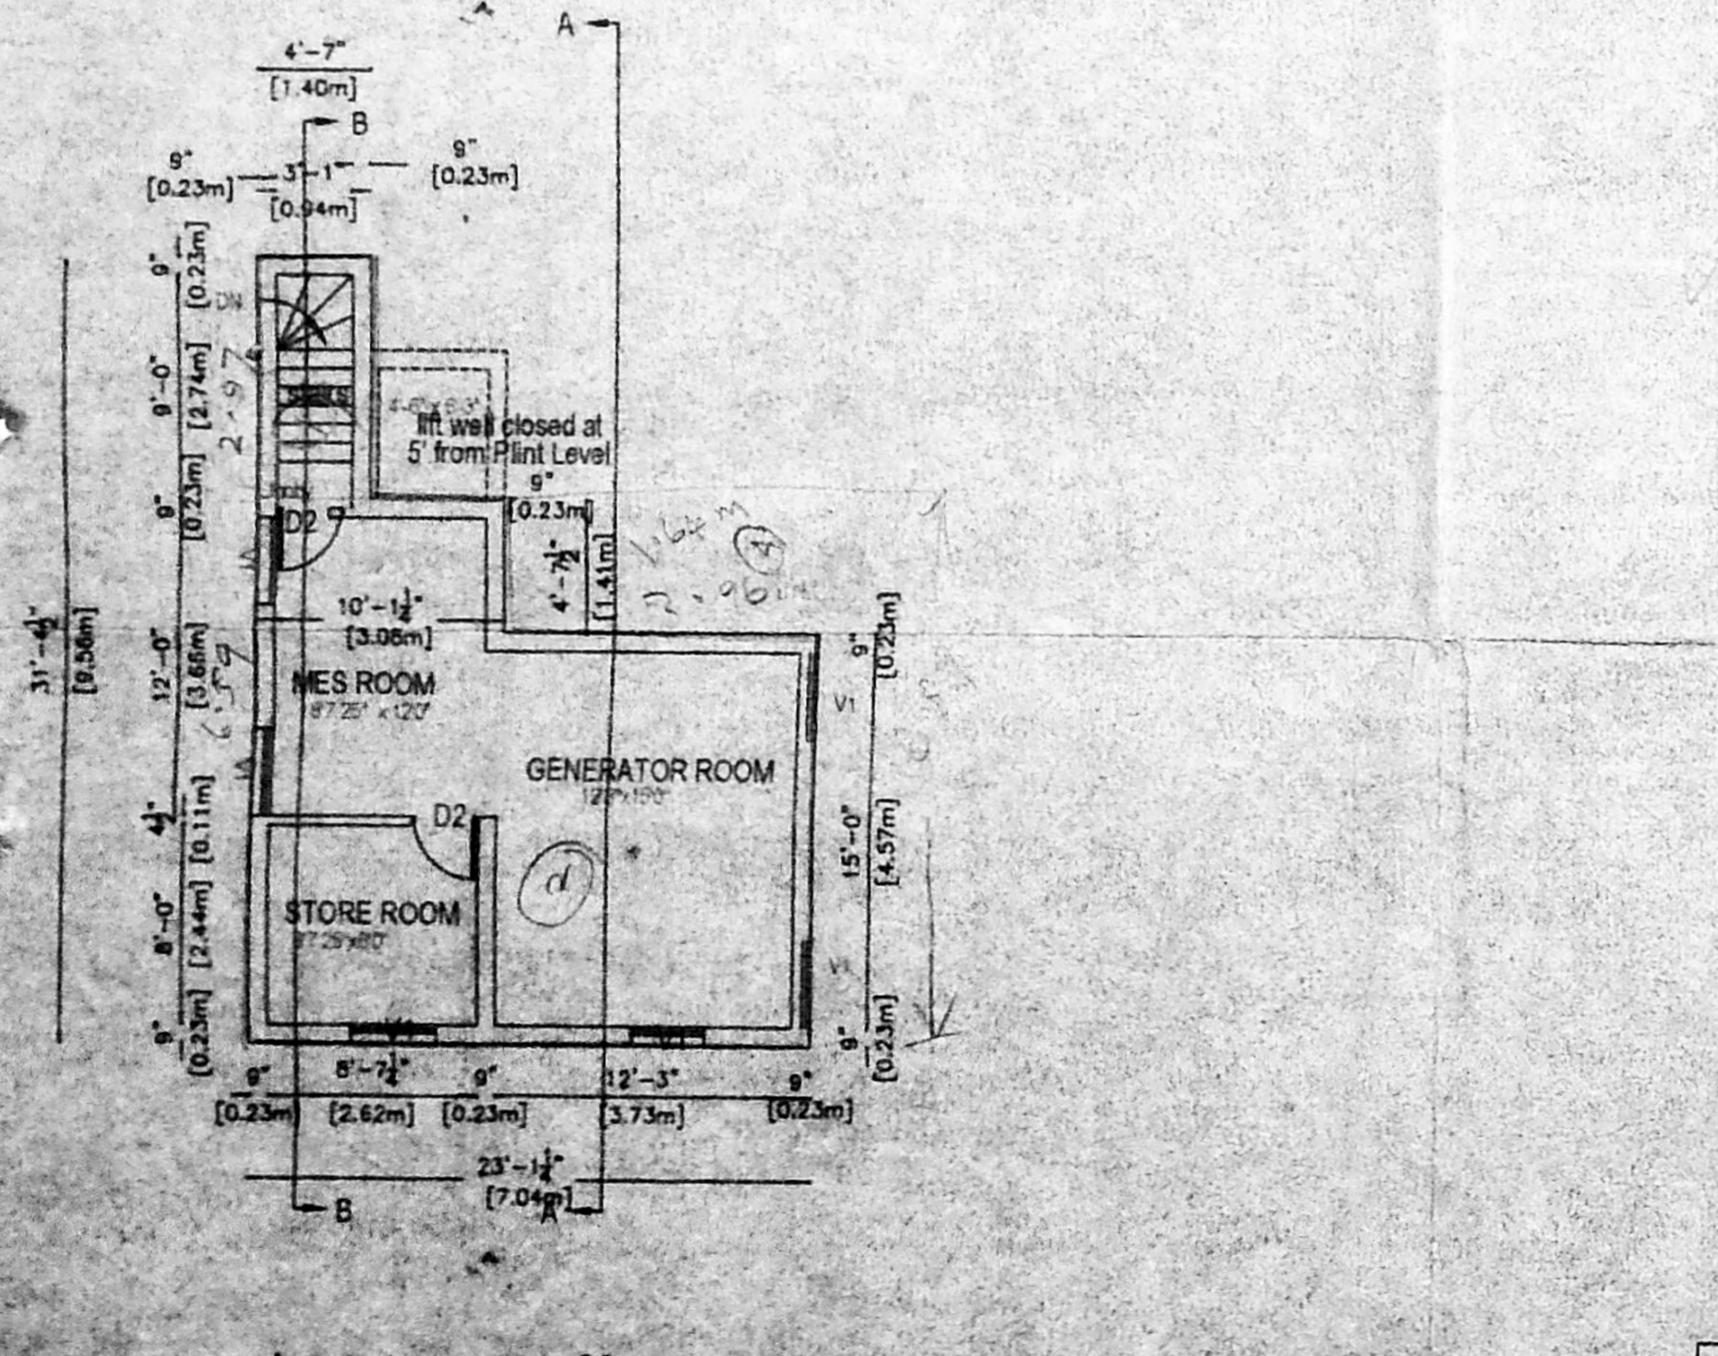


basement floor plan

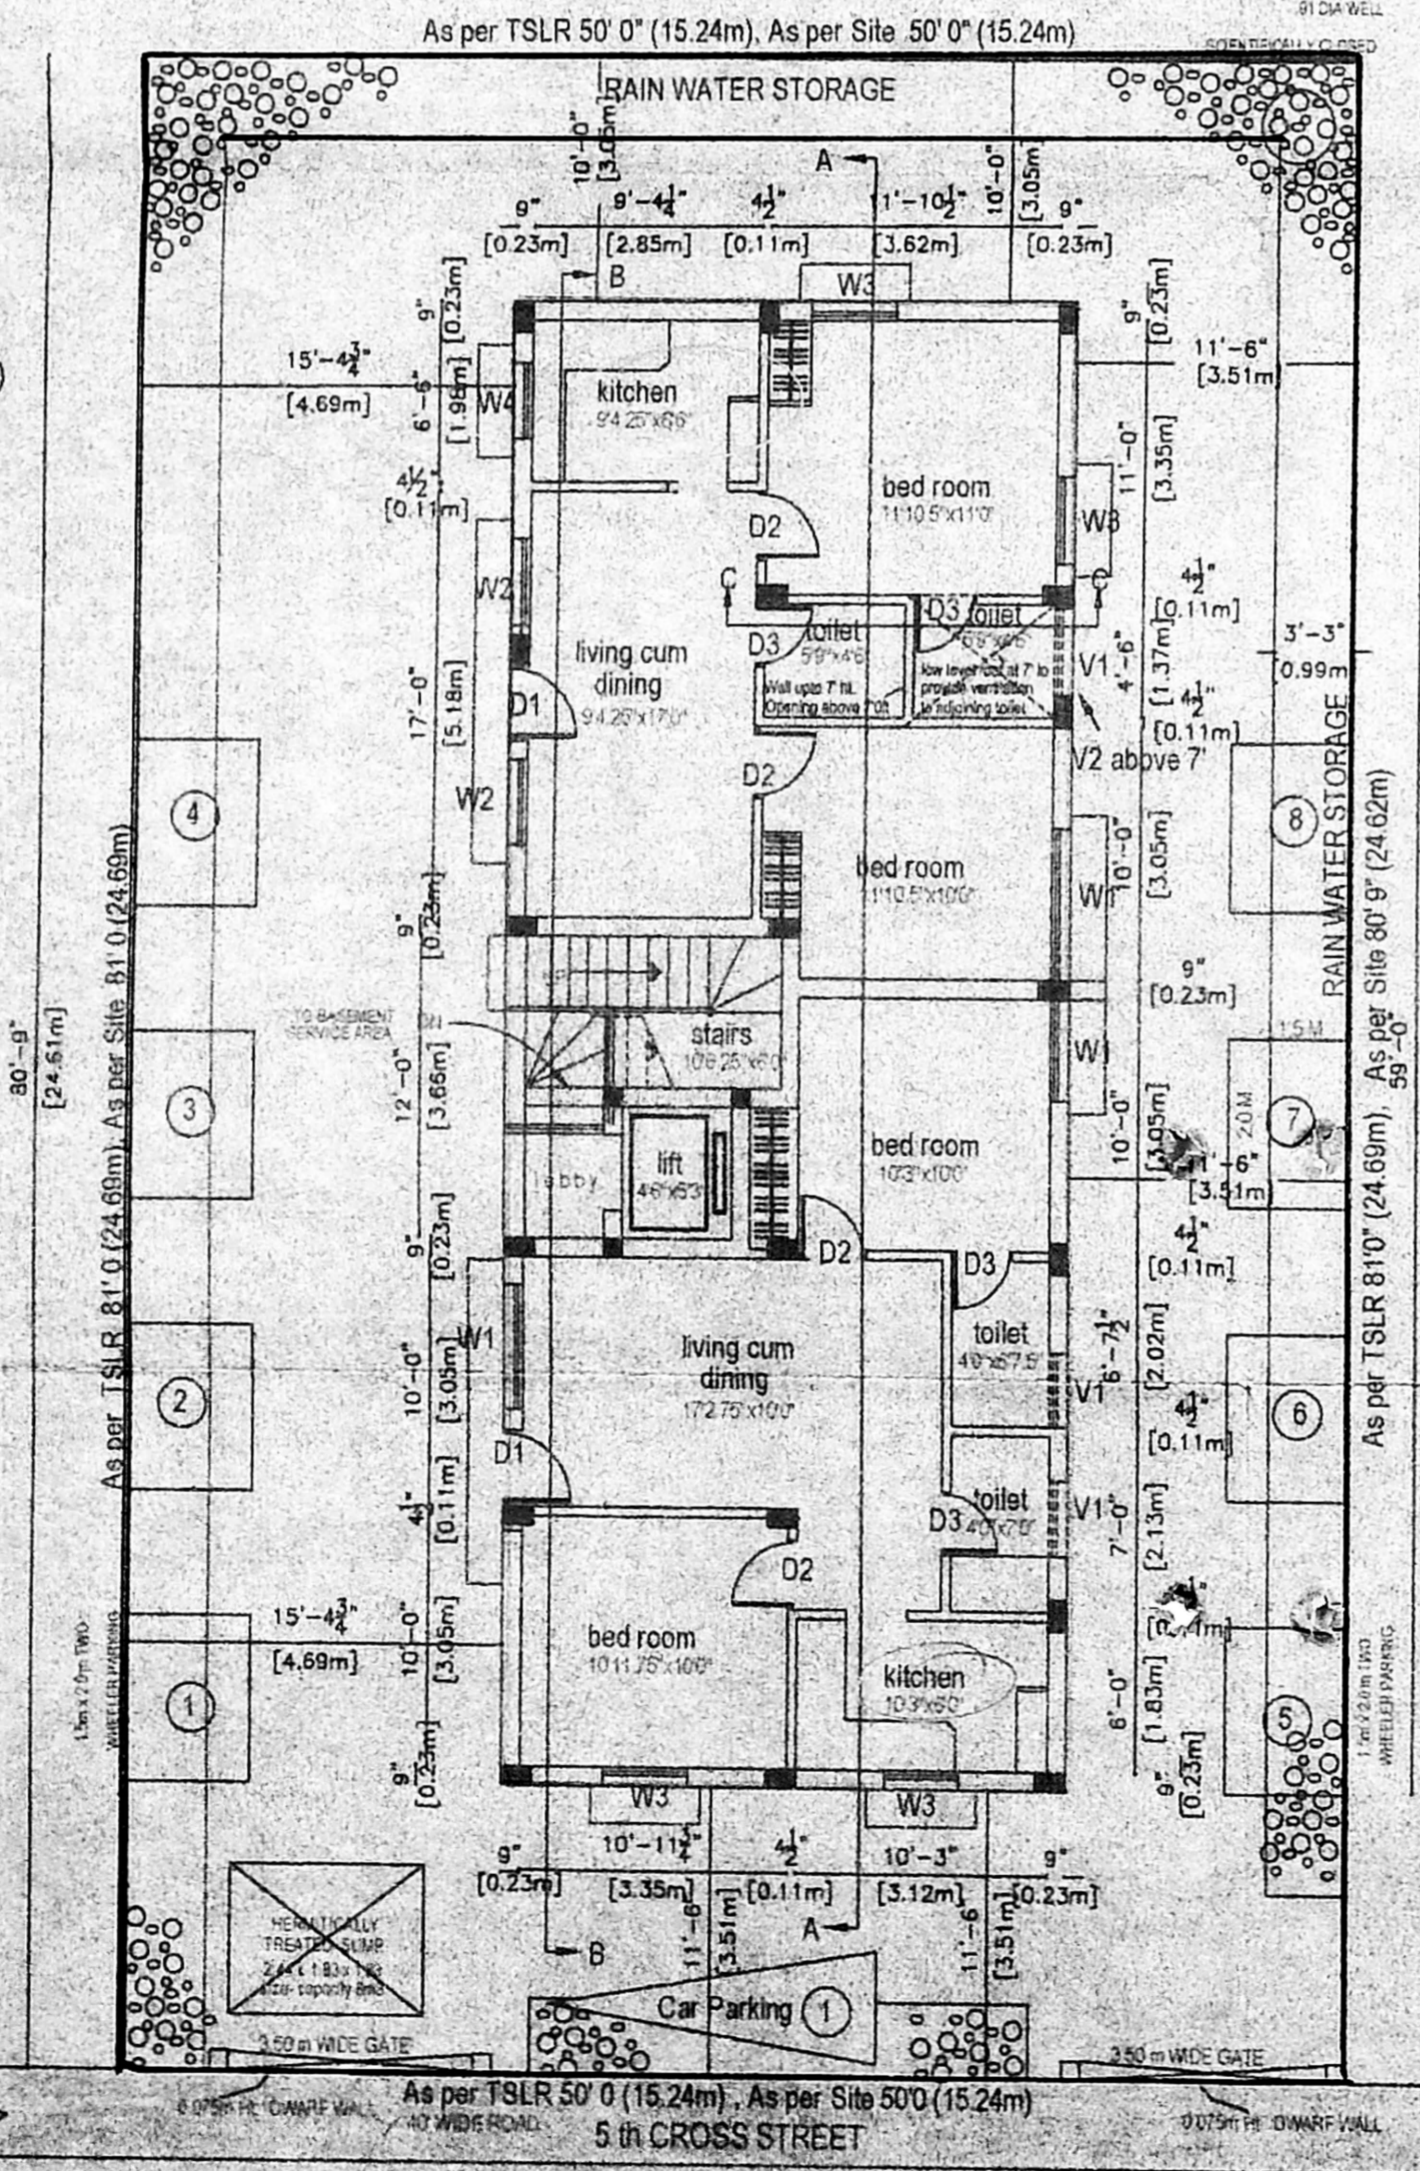


site cum ground floor plan

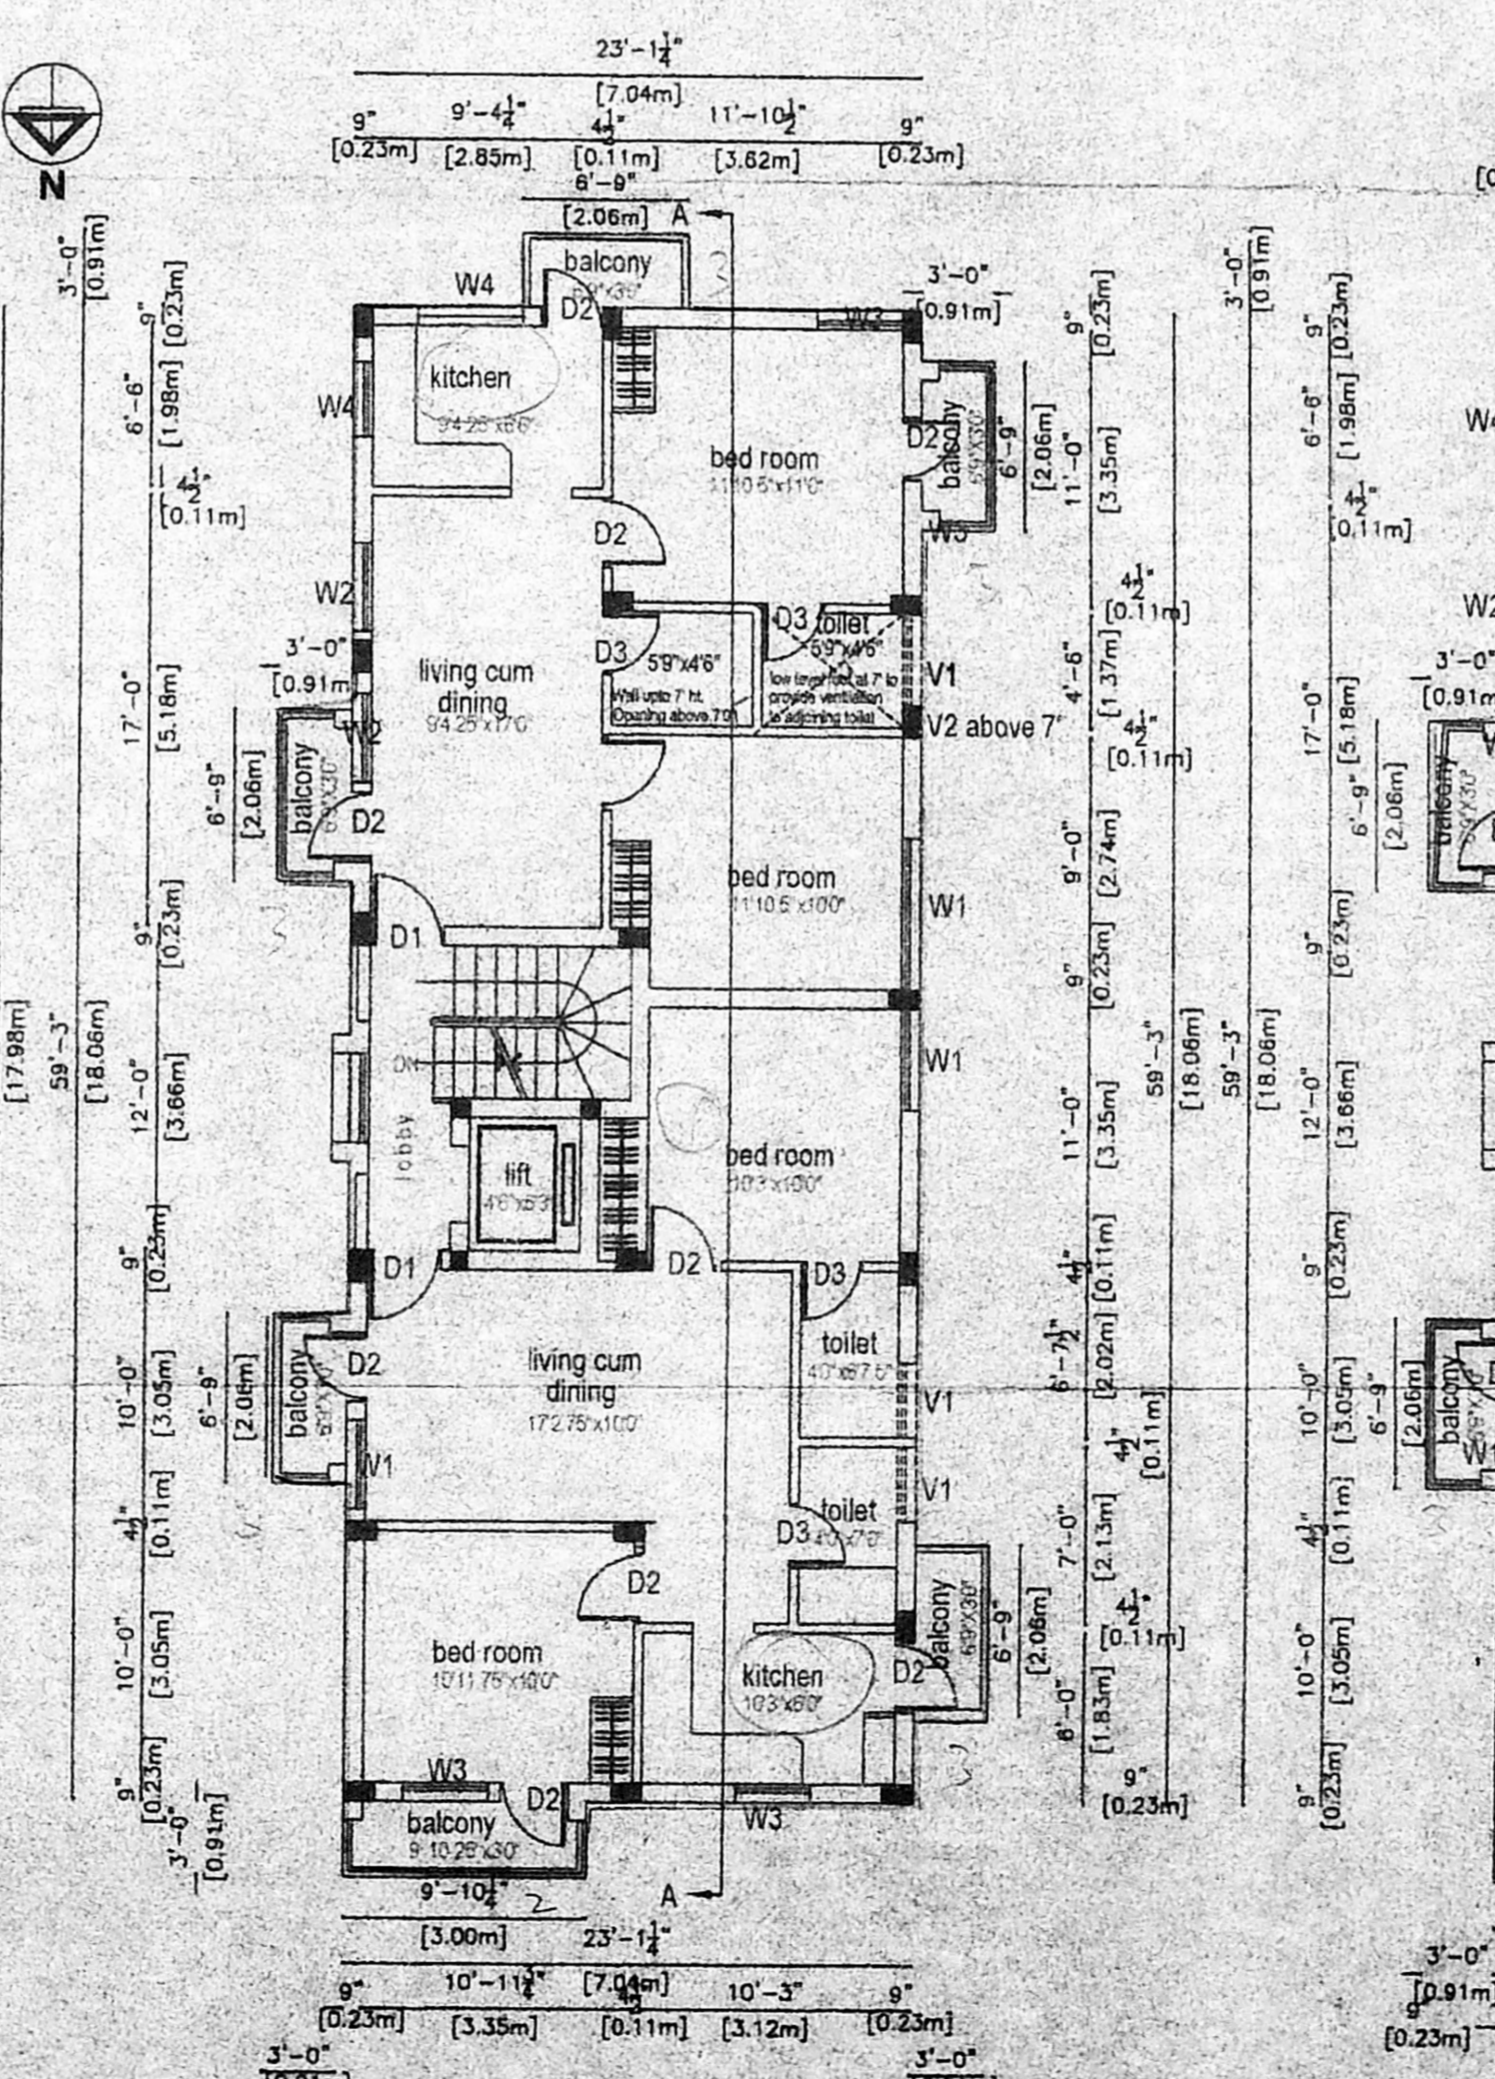

typical floor plan (FIRST & SECOND FLOOR)

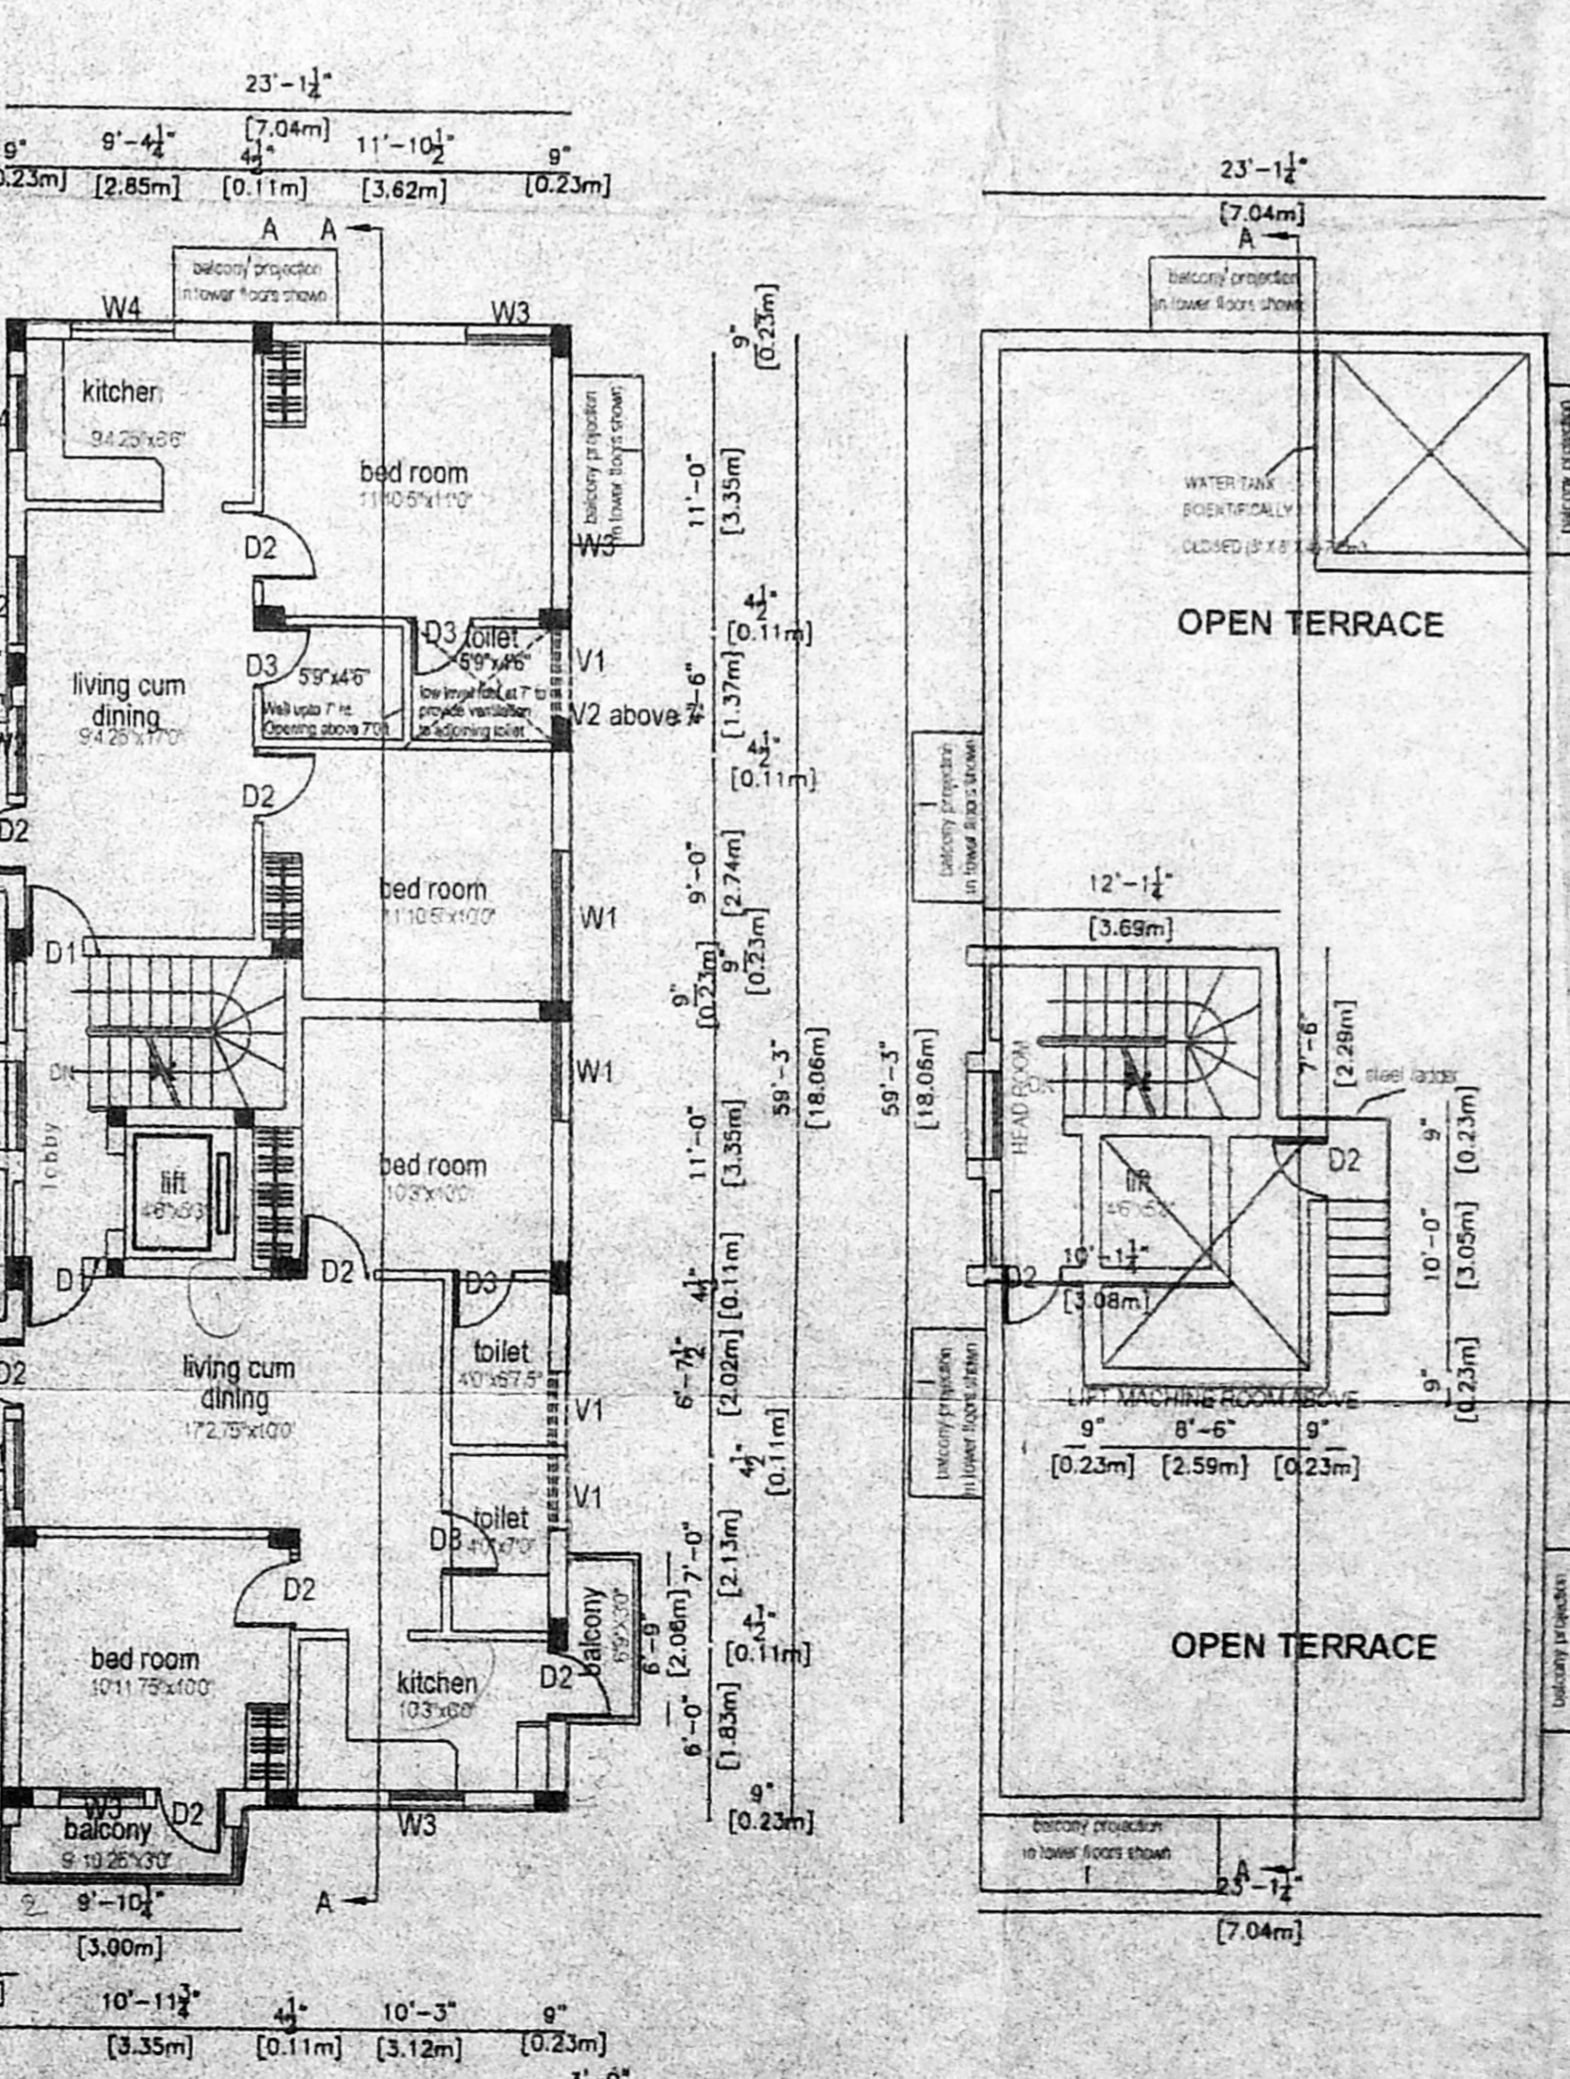

THIRD FLOOR

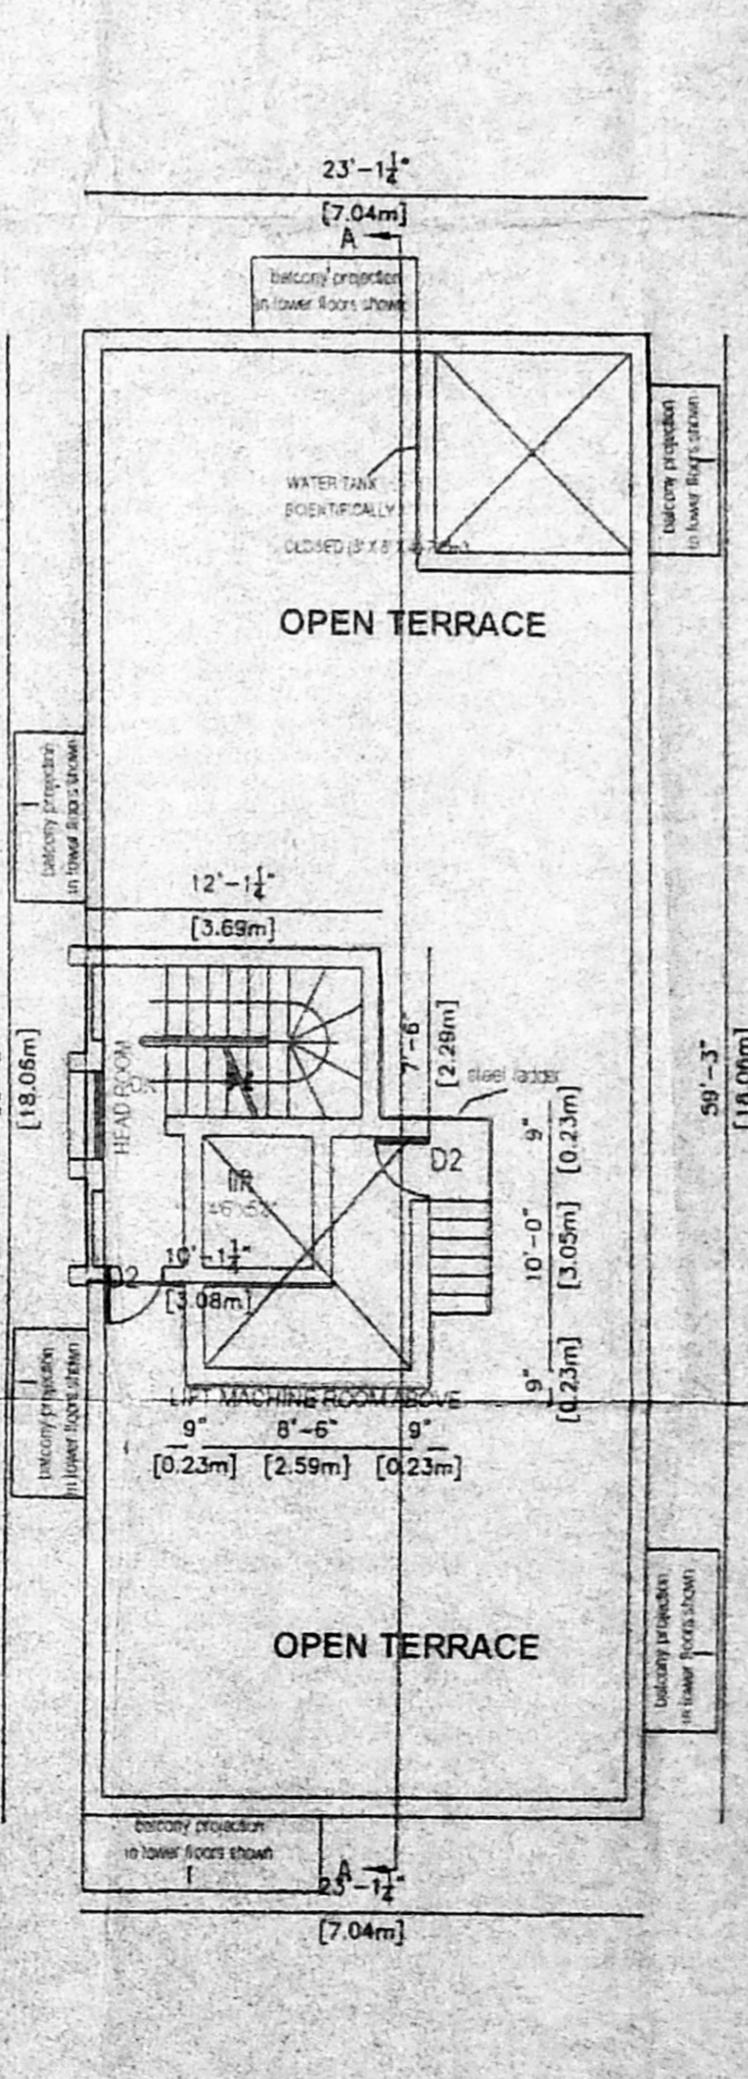

TERRACE PLAN

PLAN SHOWING THE PROPOSED RESIDENTIAL FLATS AT OLD DOOR No. 2, NEW DOOR No. 00, 5th CROSS STREET, TRUSTPURAM, KODAMBAKKAM, CHENNAI-24, HAVING PLOT No.116, IN PULIYUR VILLAGE, EGMORE NUNGAMBAKKAM TALUK, IN R.S. NO 1271 PART T.S No.64, BLOCK No. (B) / 15 No. 1

SPECIFICATION:
 SAND FILLING IN FOUNDATION
 P.C.C 1 : 4 : 8 IN FOUNDATION
 BRICK WORK IN
 R.C.C WORK IN 1 : 2 : 4
 PLASTERING IN CM 1 : 4

COLOUR INDEX
 ROAD
 PLOT BOUNDRY
 PROPOSED SITE

AREA DETAIL	SFT	m ²
PLOT EXTENT		
AS PER TSLR	4037.50	375.15
AS PER SITE	4025.50	373.98
BASEMENT STAIRWAY	48.12	4.47
GROUND FLOOR	1370.16	127.29
FIRST FLOOR	1500.97	139.44
SECOND FLOOR	1500.97	139.44
THIRD FLOOR	1430.91	132.93
TOTAL AREA	5851.12	543.57
COVERAGE 34%		
FSI 1.45		
HEAD ROOM	143.83	13.36
BASEMENT FLOOR	432.44	40.17

DETAIL OF JOINERIES:

D1 DOOR	3'-0" x 7'-0"
D2 DOOR	2'-9" x 7'-0"
D3 DOOR	2'-6" x 7'-0"
W1 WINDOW	5'-0" x 4'-0"
W2 WINDOW	4'-0" x 4'-0"
W3 WINDOW	3'-0" x 4'-0"
W4 WINDOW	3'-0" x 2'-6"
V1 VENTILATOR	3'-0" x 1'-6"
V2 VENTILATOR	3'-0" x 1'-6"

SCALE: 1" = 8'-0" OR 1:100

OWNER'S SIGNATURE

S. ATHANAN, B.E. CHARTERED ENGINEER Class-I License No. 132, Corporation Chennai, 5 Nandambur, Post T. Nagar, Chennai-600 024. LICENSED SURVEYOR