

SCHEDULE OF JOINERY			
MD MAIN DOOR	3'6" X 7'-0"	1.05	X 2.13
D DOORS	3'-0" X 7'-0"	2.19	X 2.19
DI -DO-	2'-6" X 7'-0"	77	X 2.13
W WINDOWS	4'-0" X 4'-6"	1.22	X 1.37
KW KITCHEN	4'-0" X 3'-6"	1.22	X 1.05
V VENTILATOR	2'-0" X 2'-0"	61	X 61
G GLAZING	3'-0" X 5'-0"	91	X 1.52

AREA STATEMENT		
Plot Area	2400.00	222.96
Ground floor	612.00	56.85
First floor	796.28	74.00
Second floor	796.28	74.00
TOTAL AREA	2204.56	204.85
F.S.I Achieved	= 0.92	
Coverage	33%	

PLAN SHOWING THE PROPOSED RESIDENTIAL BUILDING AT DOOR NO: NEW-27 (OLD-14) NACHIYAPPAN STREET, NUNGAMBAKKAM CHENNAI RS: NO 620/106 BLOCK NO: 36 RE. VILLAGE: NUNGAMBAKKAM ZONE - VII CORPORATION OF CHENNAI


All dimensions are in Metres
Scale = 1:100 / 1" = 8'-0"

COLOUR INDEX	
PROPOSED	
ROAD	
SITE BOUNDARY	
SEWER LINE	
WATER LINE	


OWNER: N. Jothelvaran

LICENSED SURVEYOR: K. SELVAM, B.E., AMIE, C. Eng (I.I.A.I.V.), Consulting Civil Engineer, Chartered Engineer, Approved Valuer & Licensed Surveyor, Class I Reg No. 6092993-2004, Door No. 11-17, Thiruvalluvar Salai, Megaplaya East, Chennai-600 059, Ph. 26562 99, Cell 98412 82050


B/SPI/149/570/2003
Planning Permit No. **APPROVED**
SUBJECT TO THE CONDITIONS IN THIS OFFICE LETTER.
No. C/110069/03 Dtd. 20/8/03
FOR MEMBER SECRETARY
CHENNAI METROPOLITAN
DEVELOPMENT AUTHORITY
CHENNAI-600 008

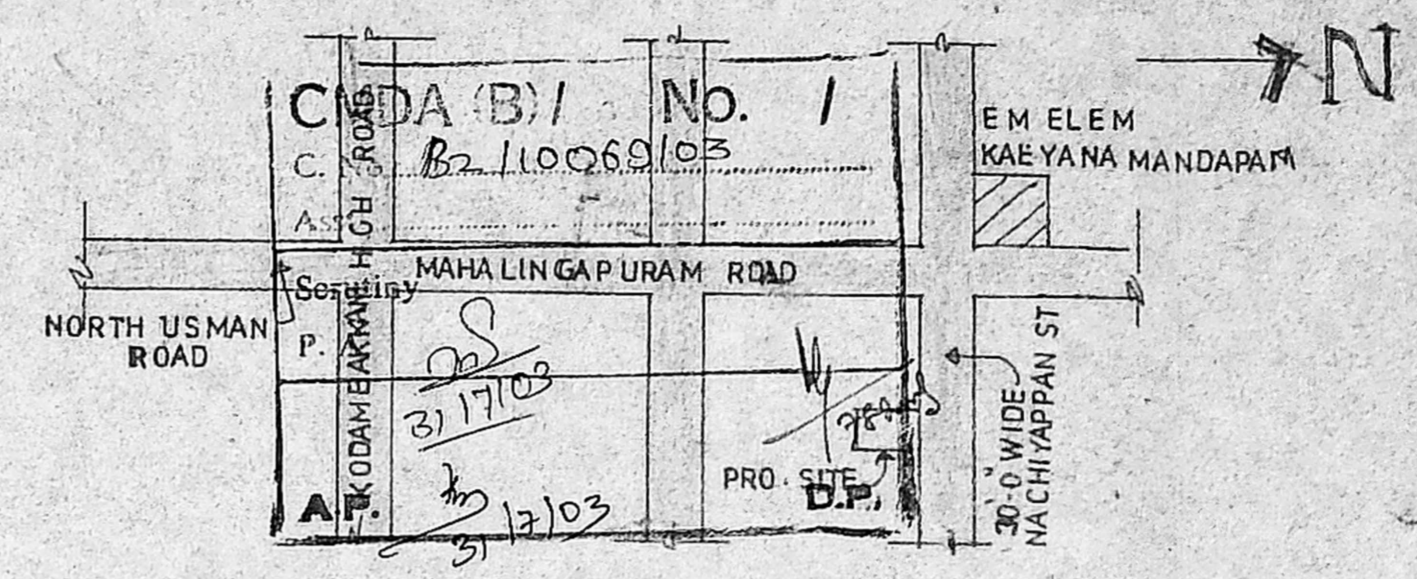


KEY PLAN (N.T.S.)

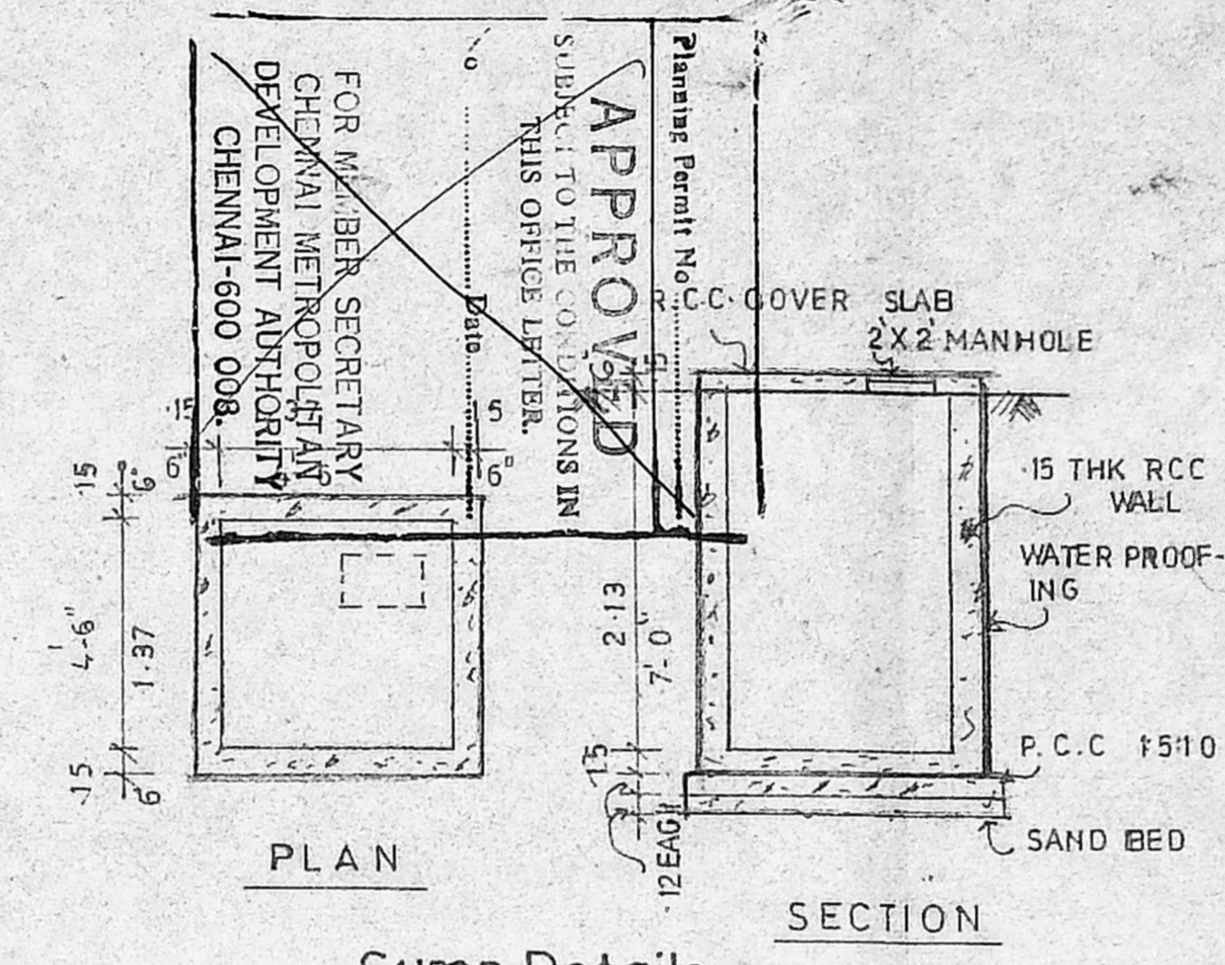


Sump Details

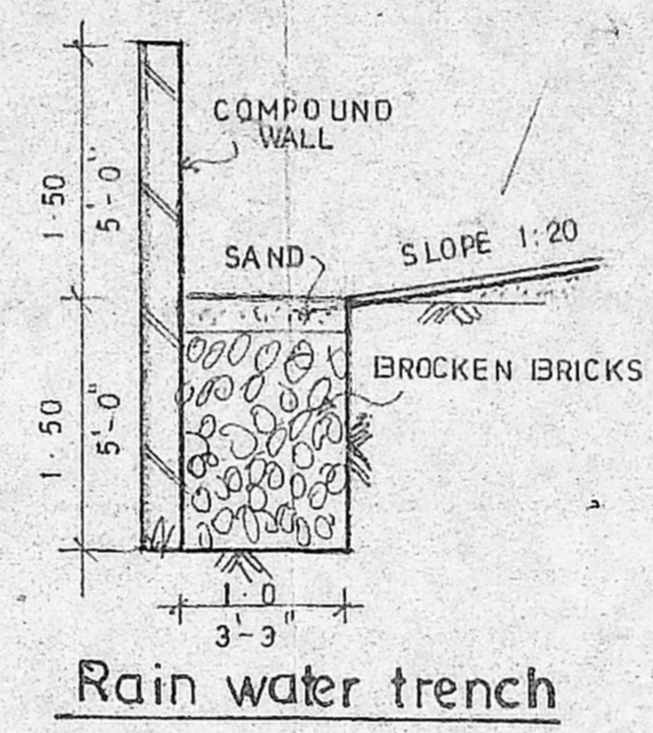


Rain water trench

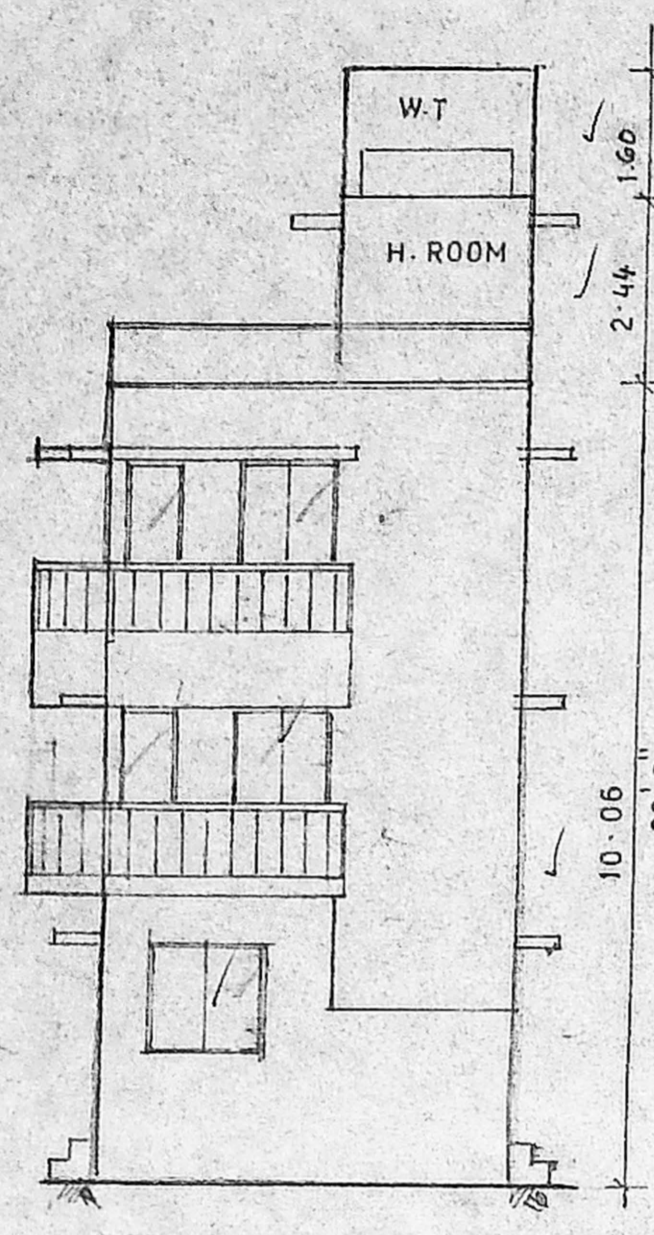


ELEVATION

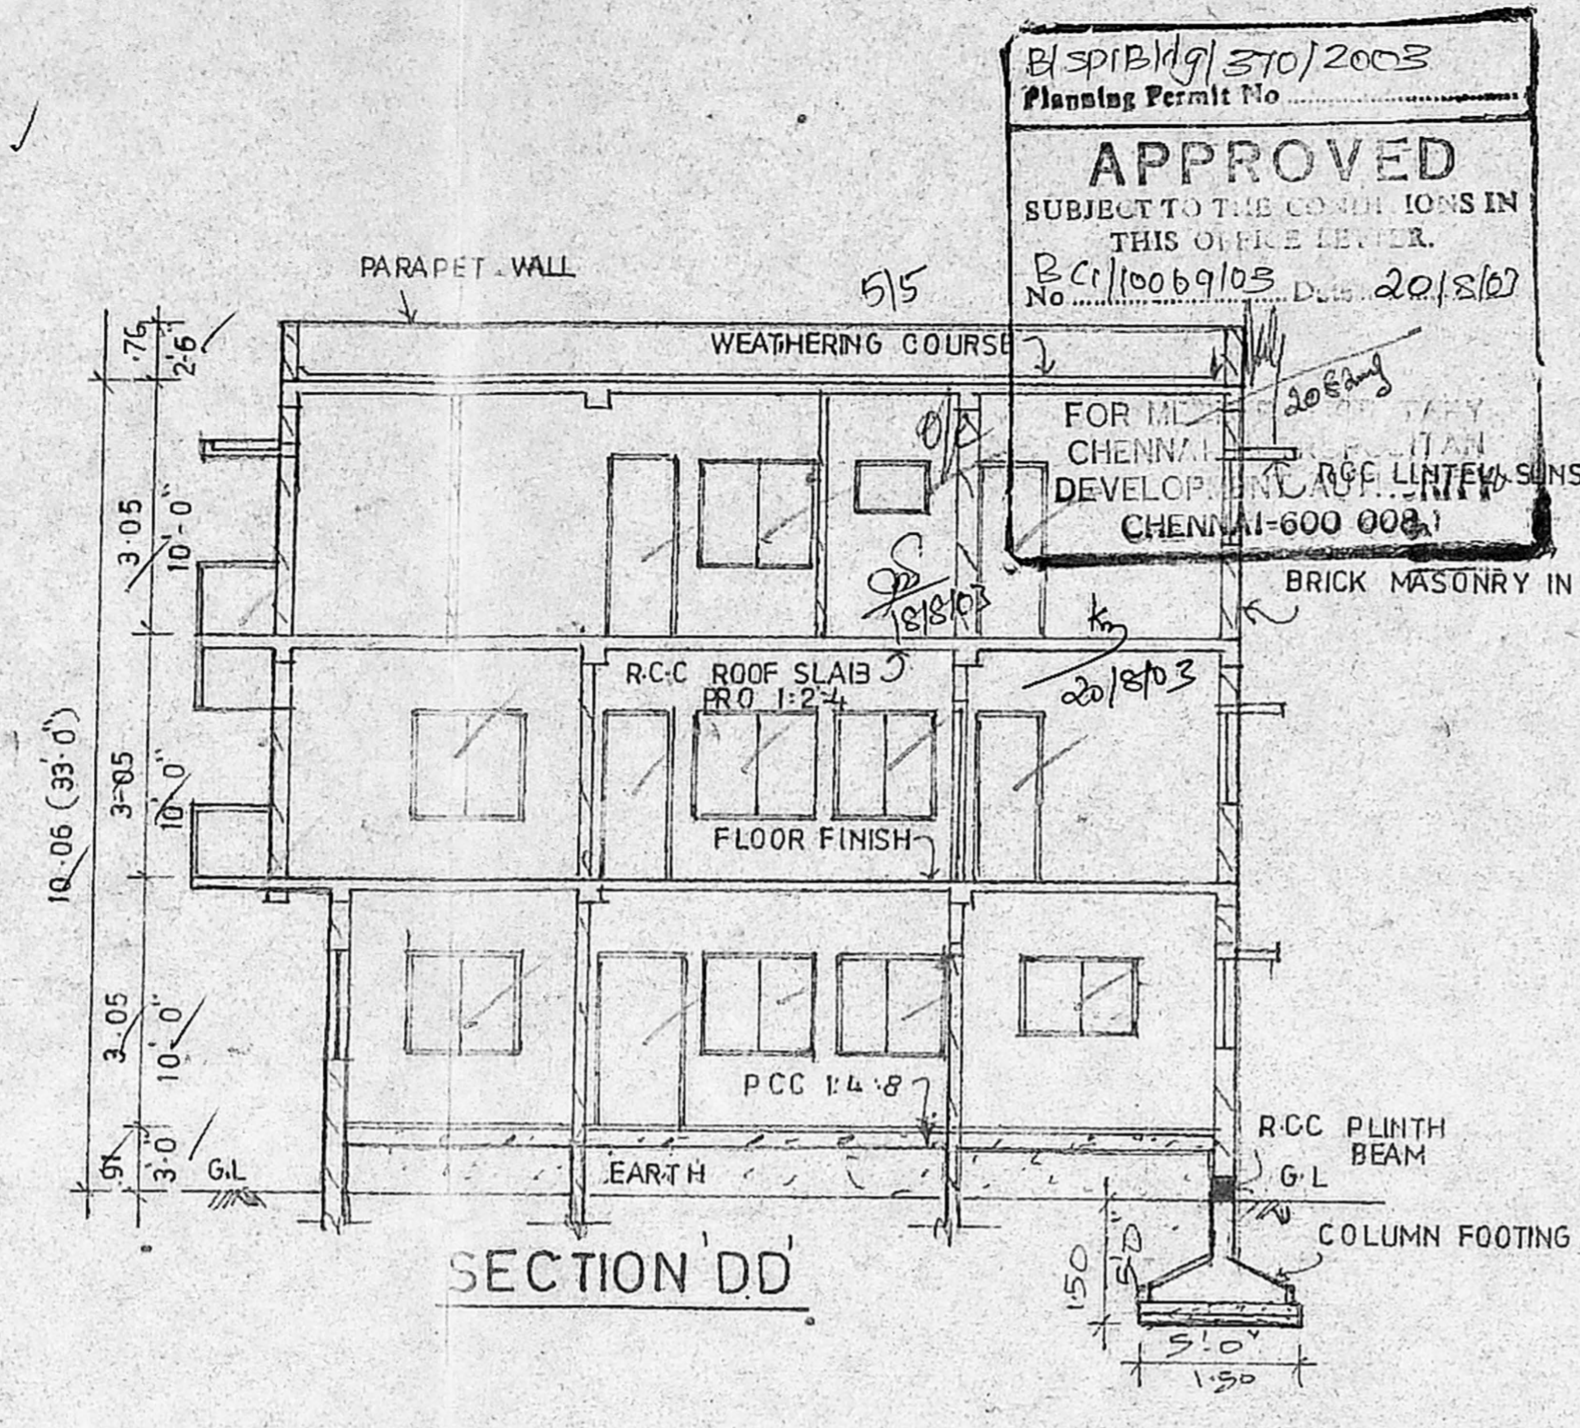


SECTION DD

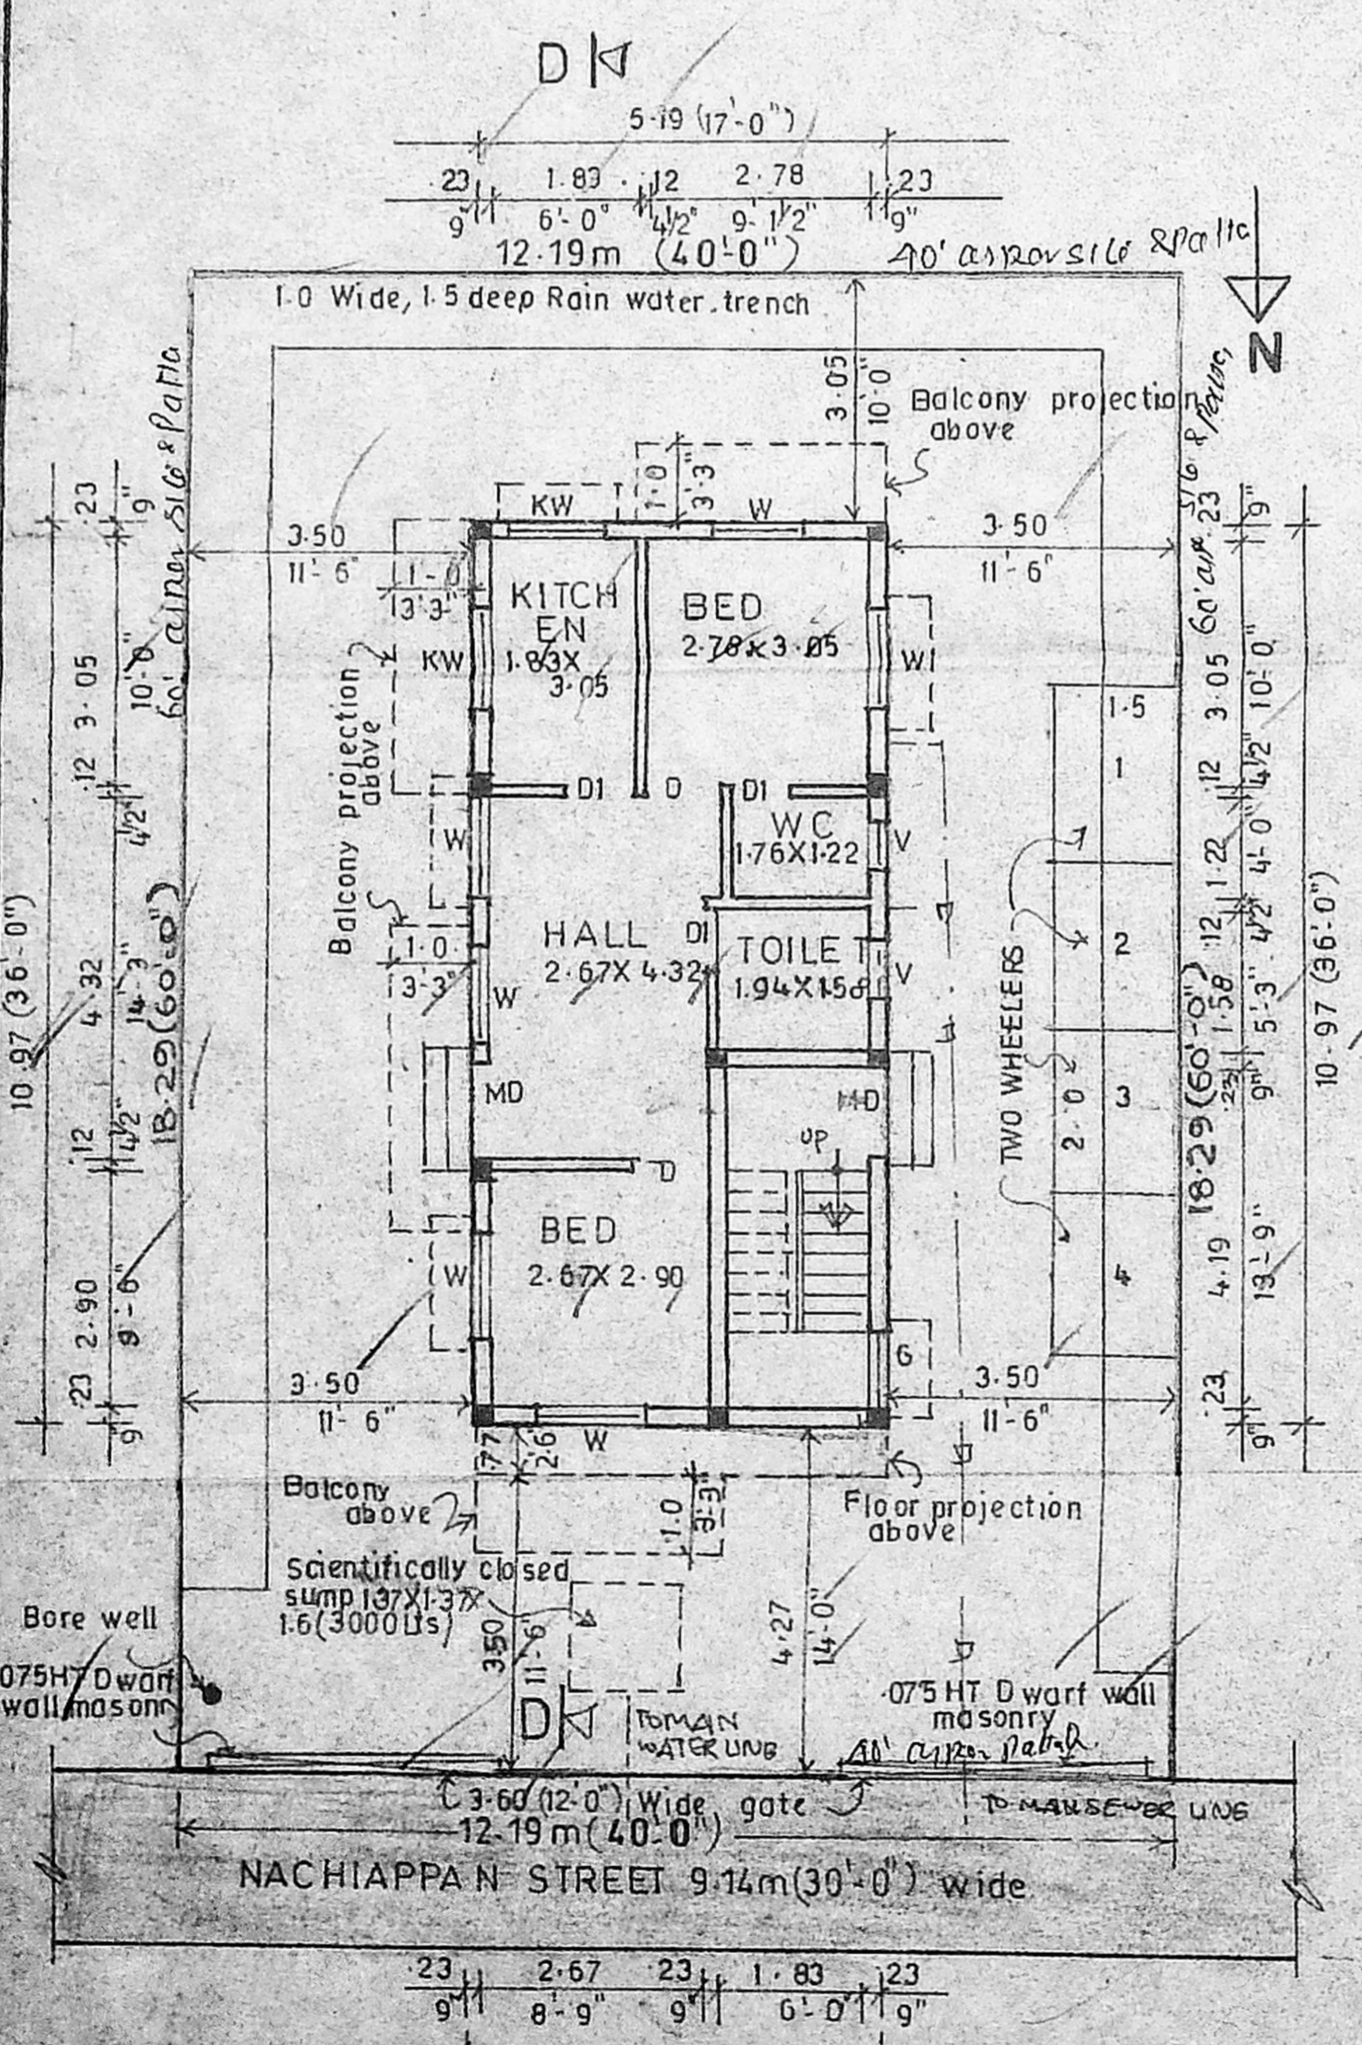


SITE CUM GROUND FLOOR PLAN SCALE 1:100 / 1" = 8'-0"

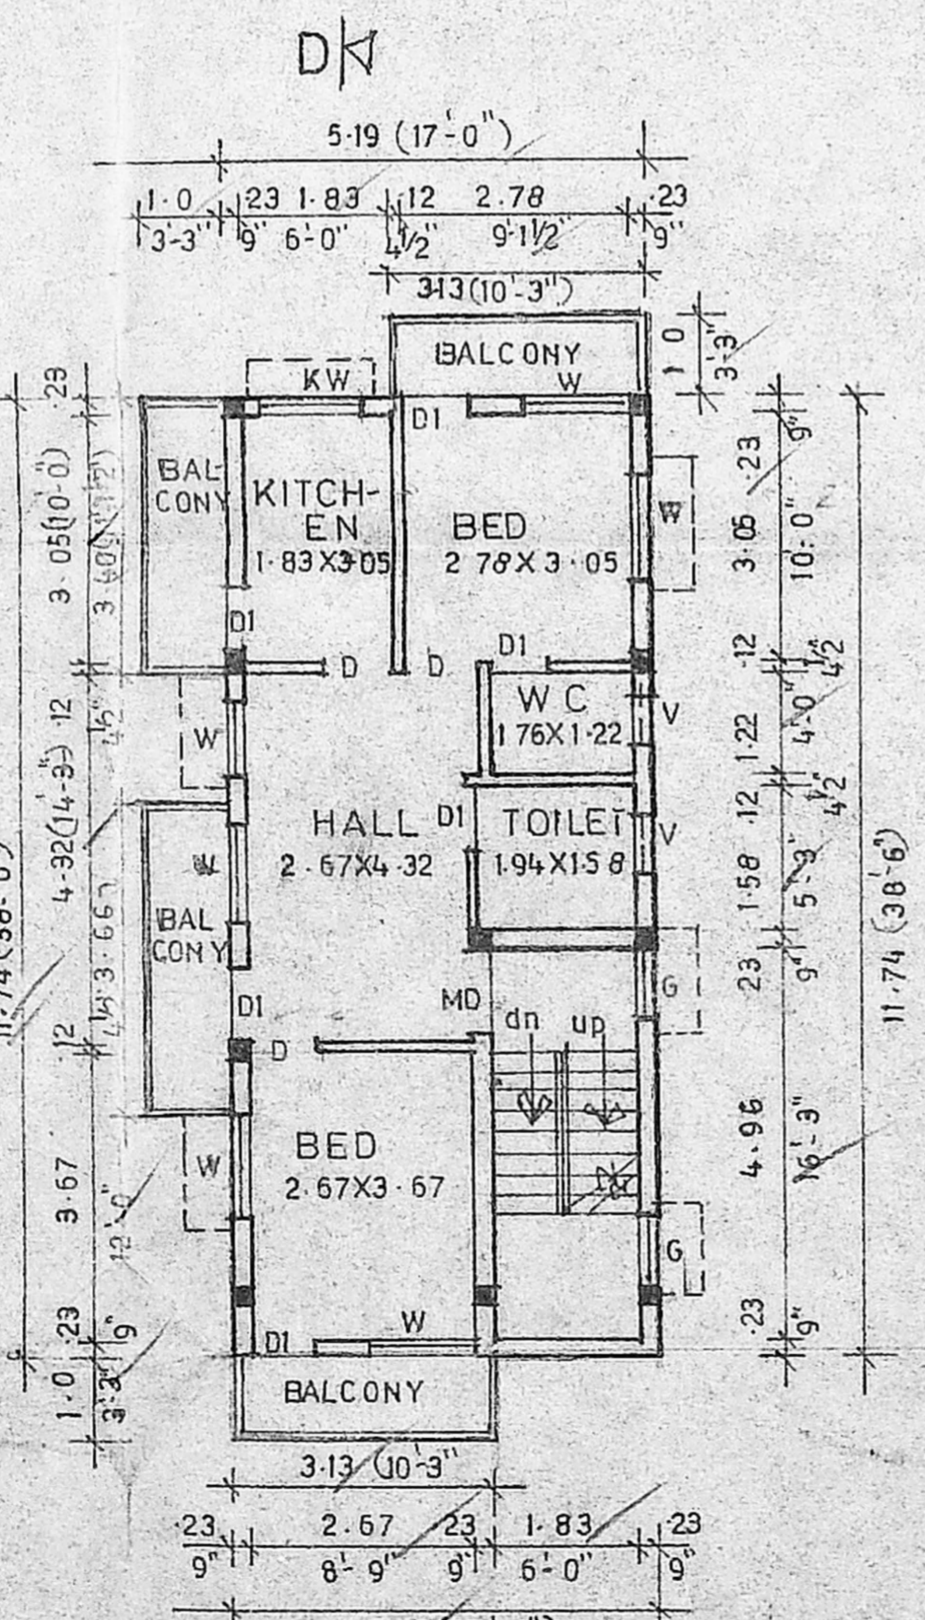

PK FIRST FLOOR PLAN

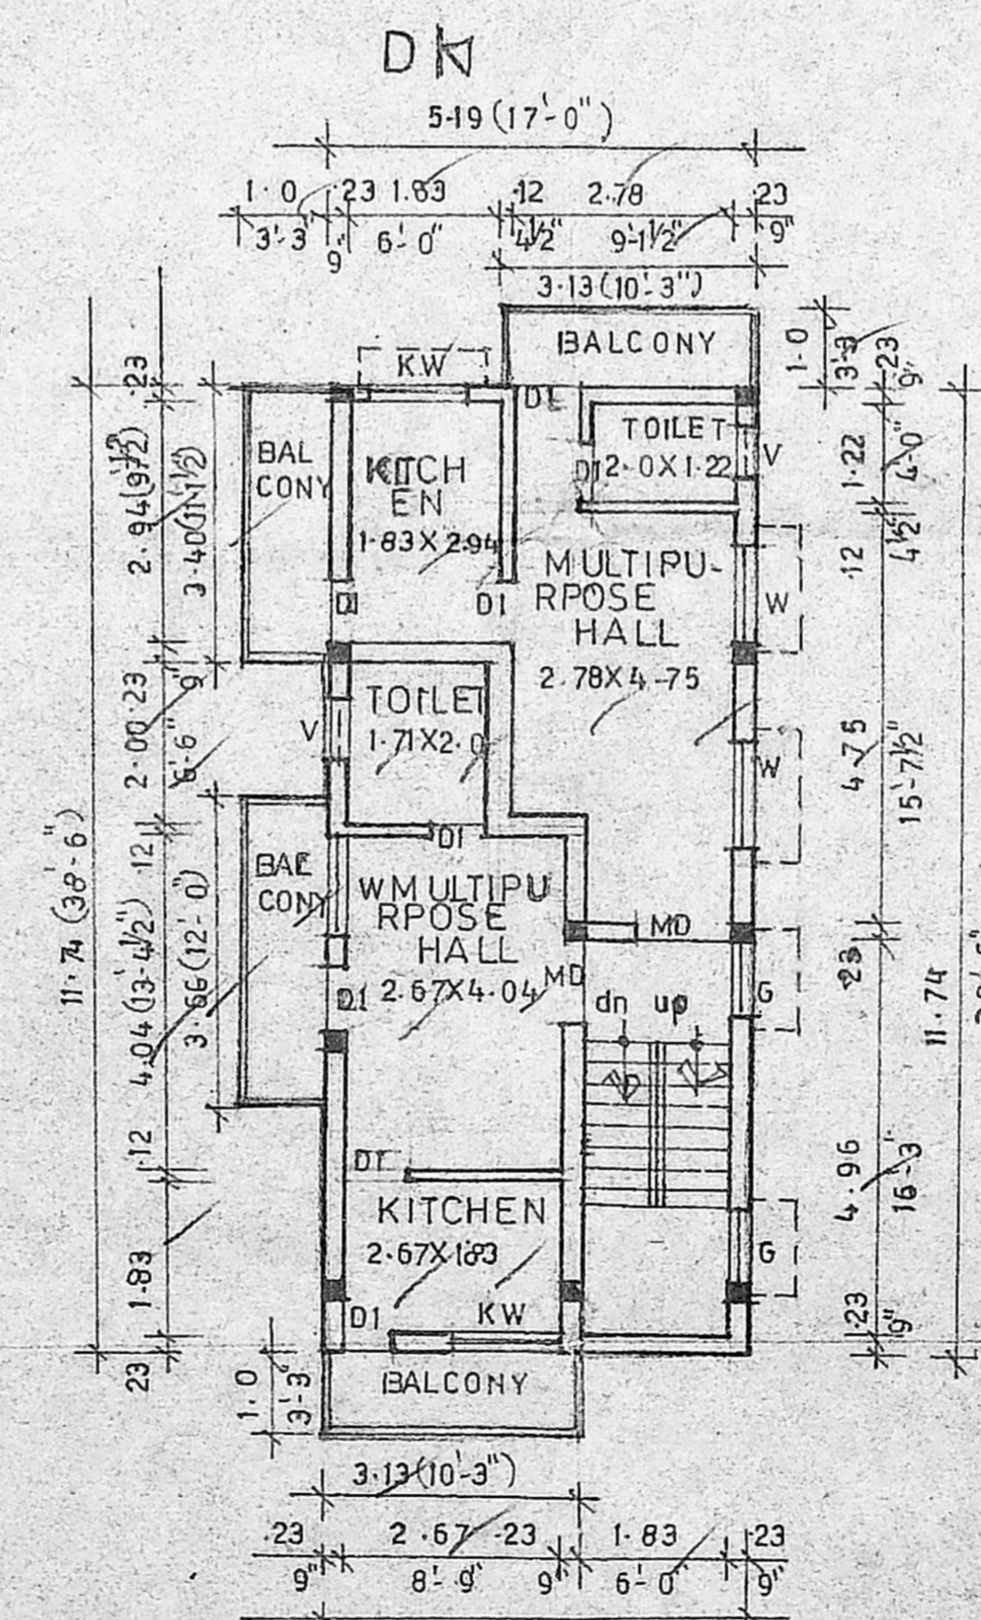

DK SECOND FLOOR PLAN

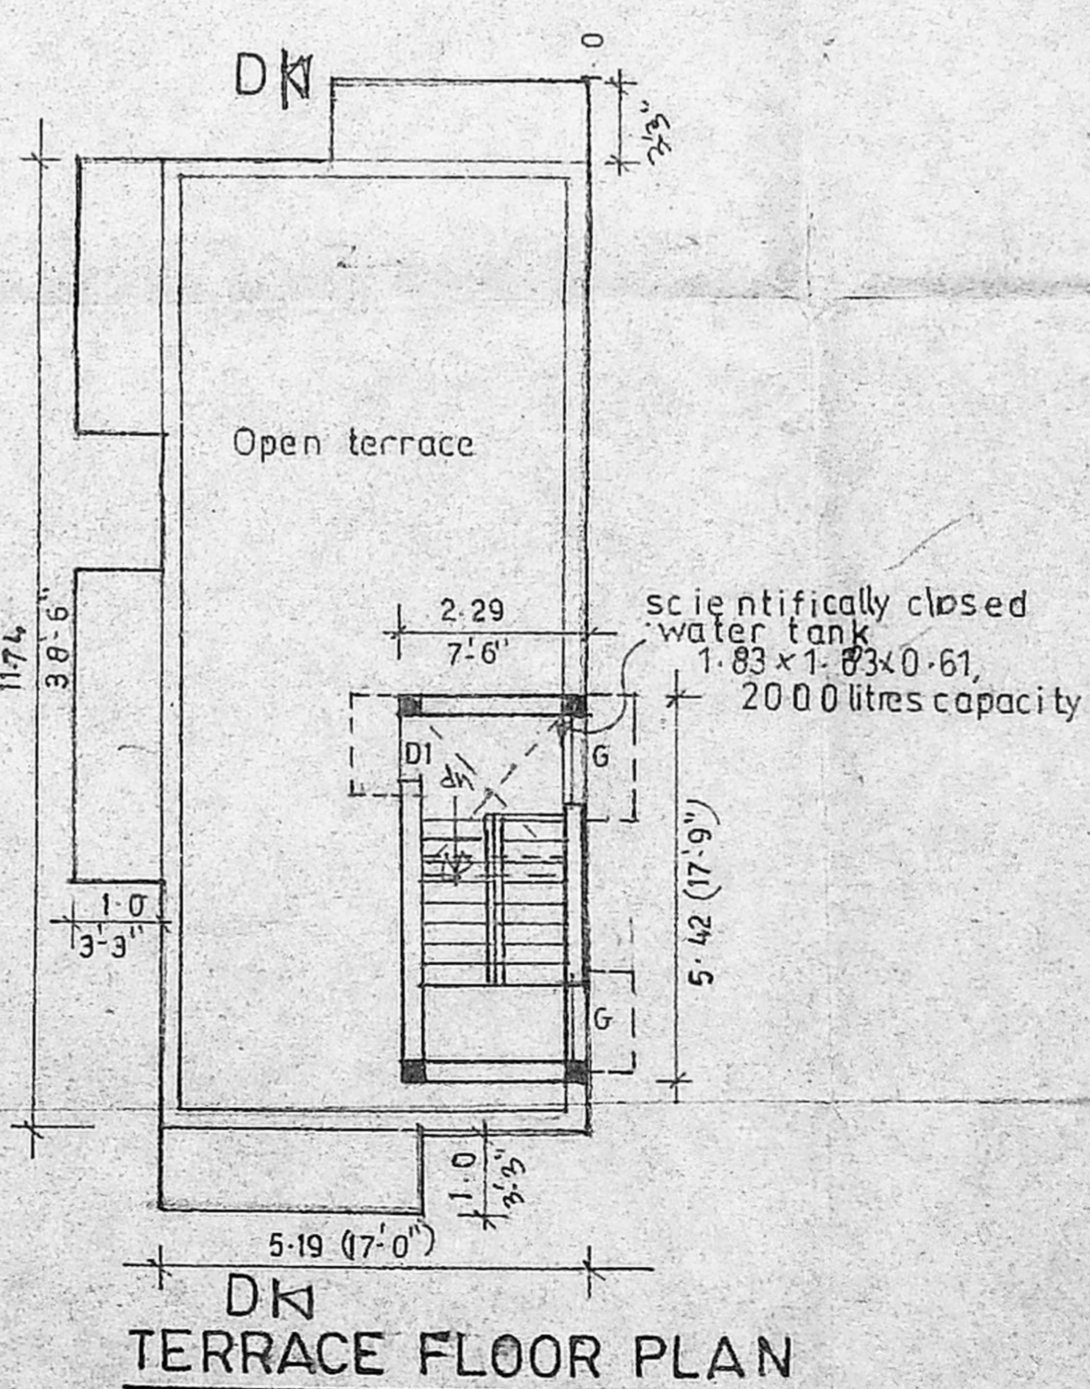

DK TERRACE FLOOR PLAN