
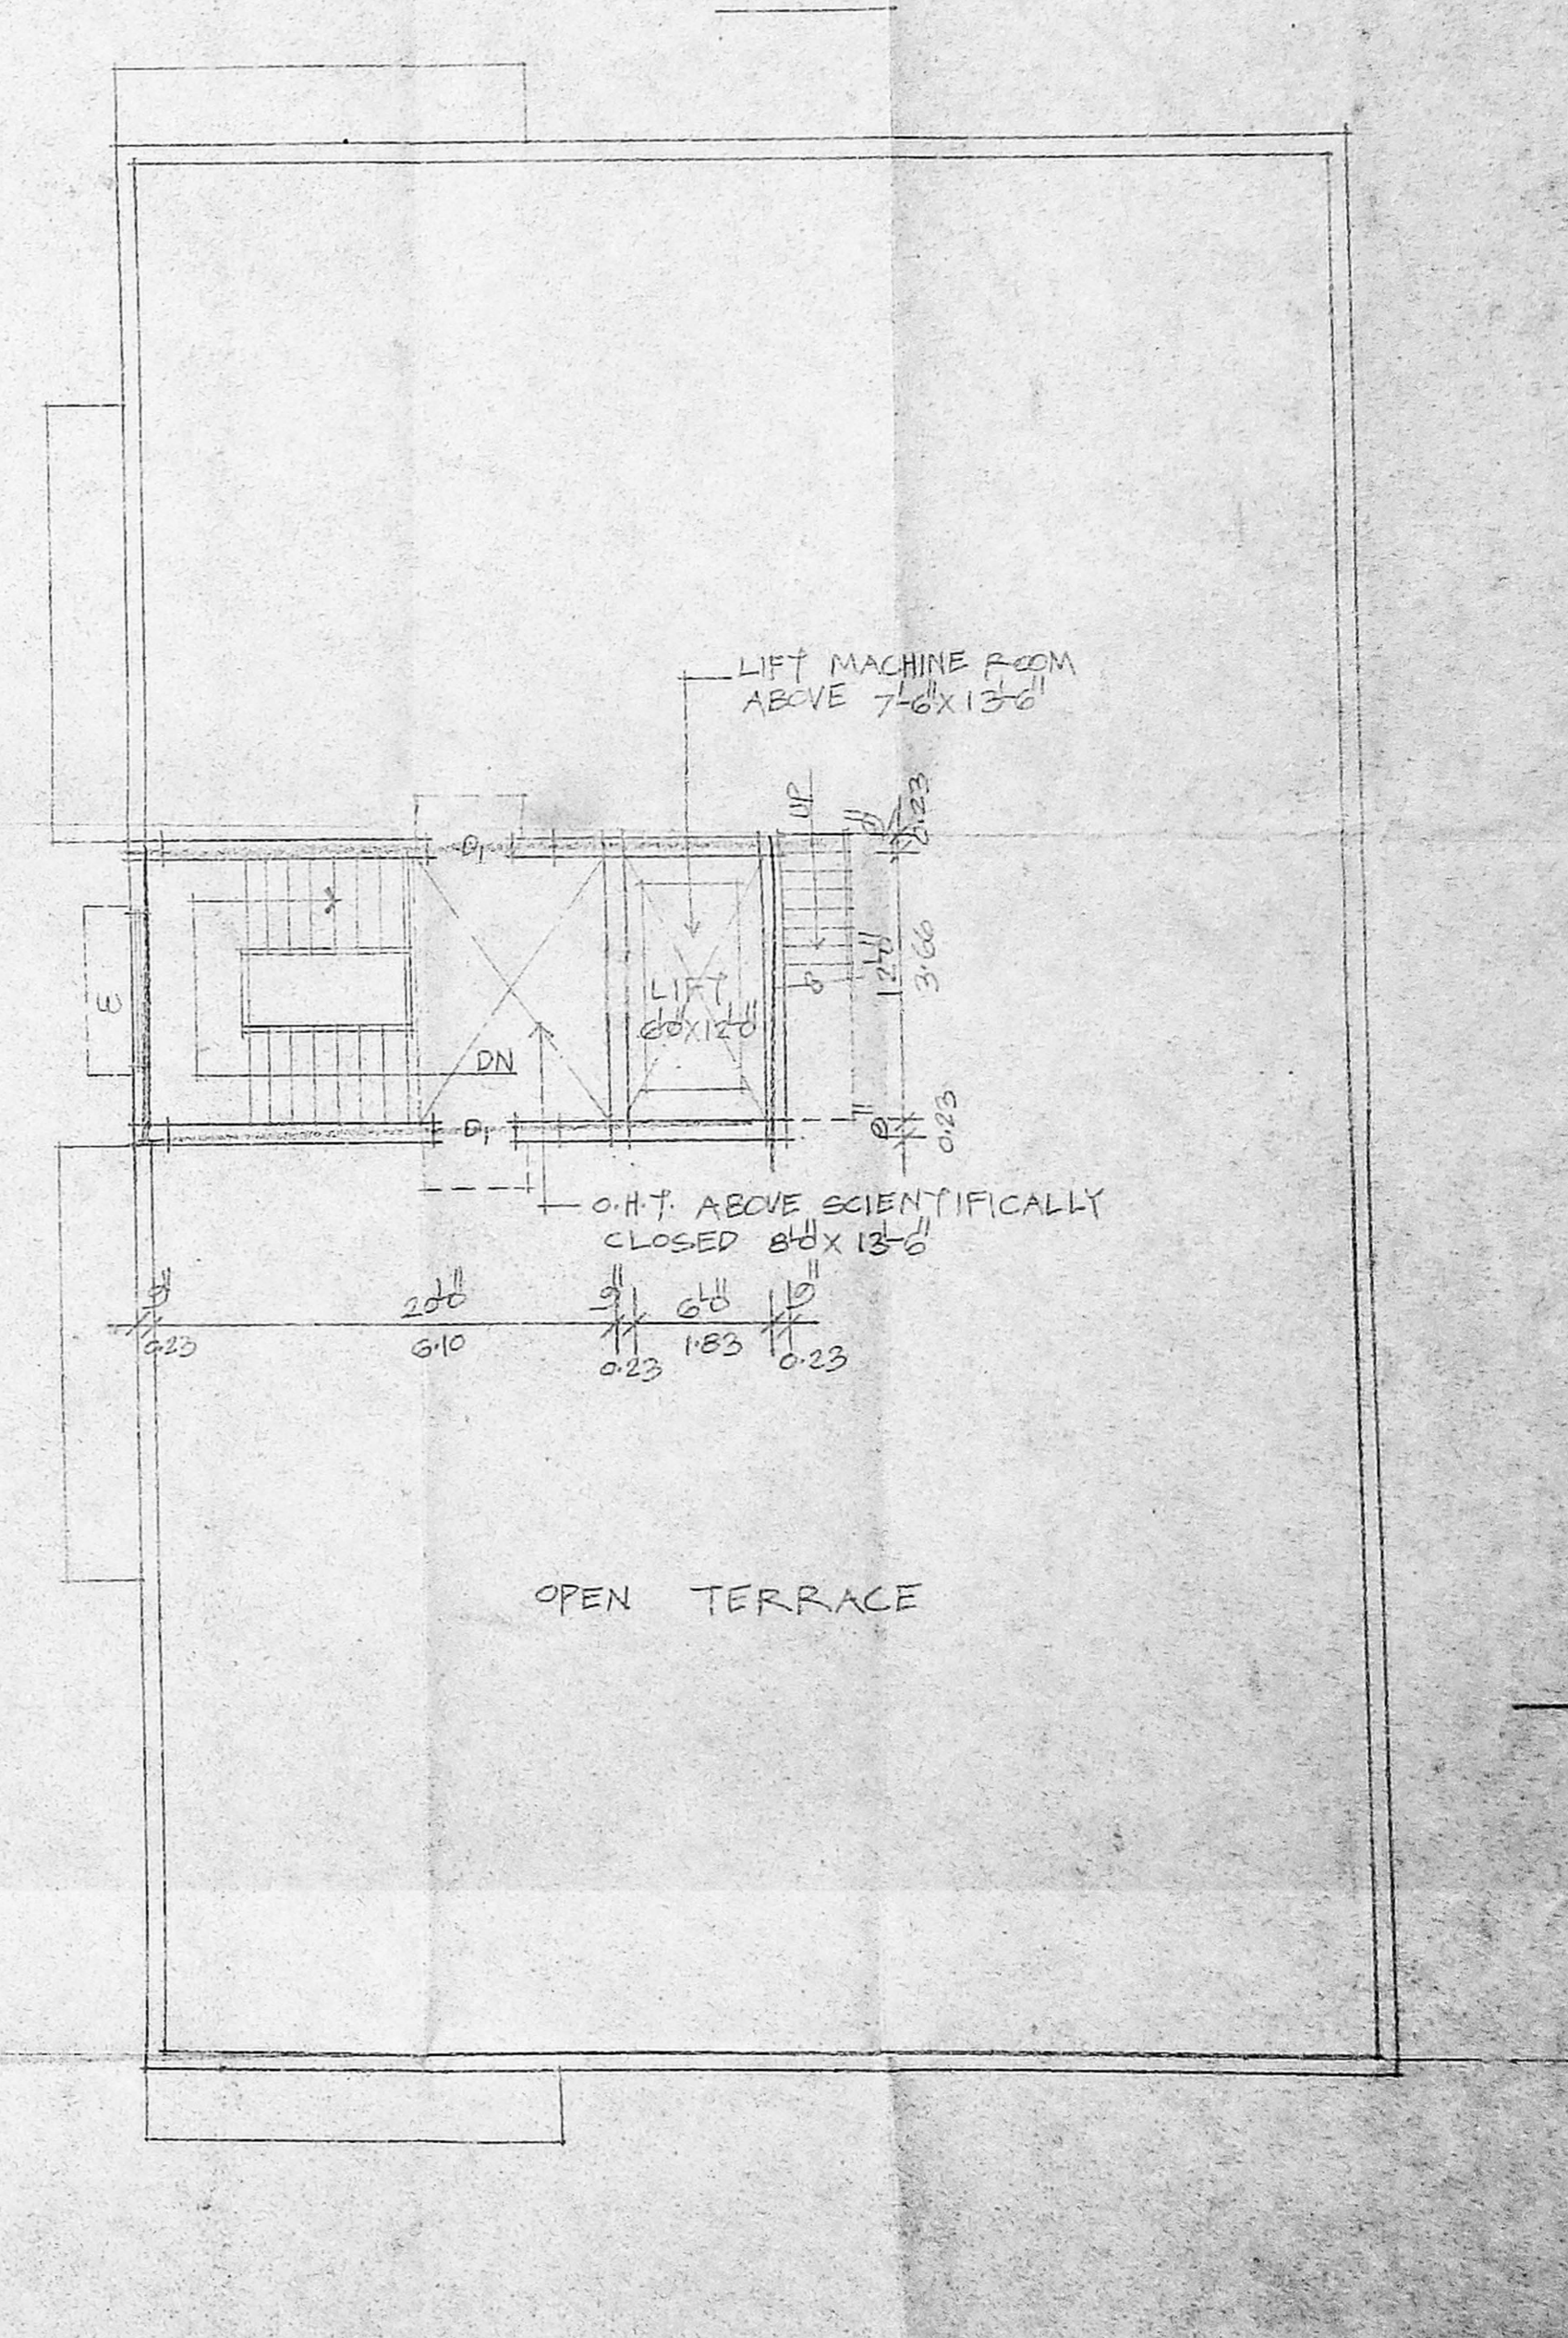
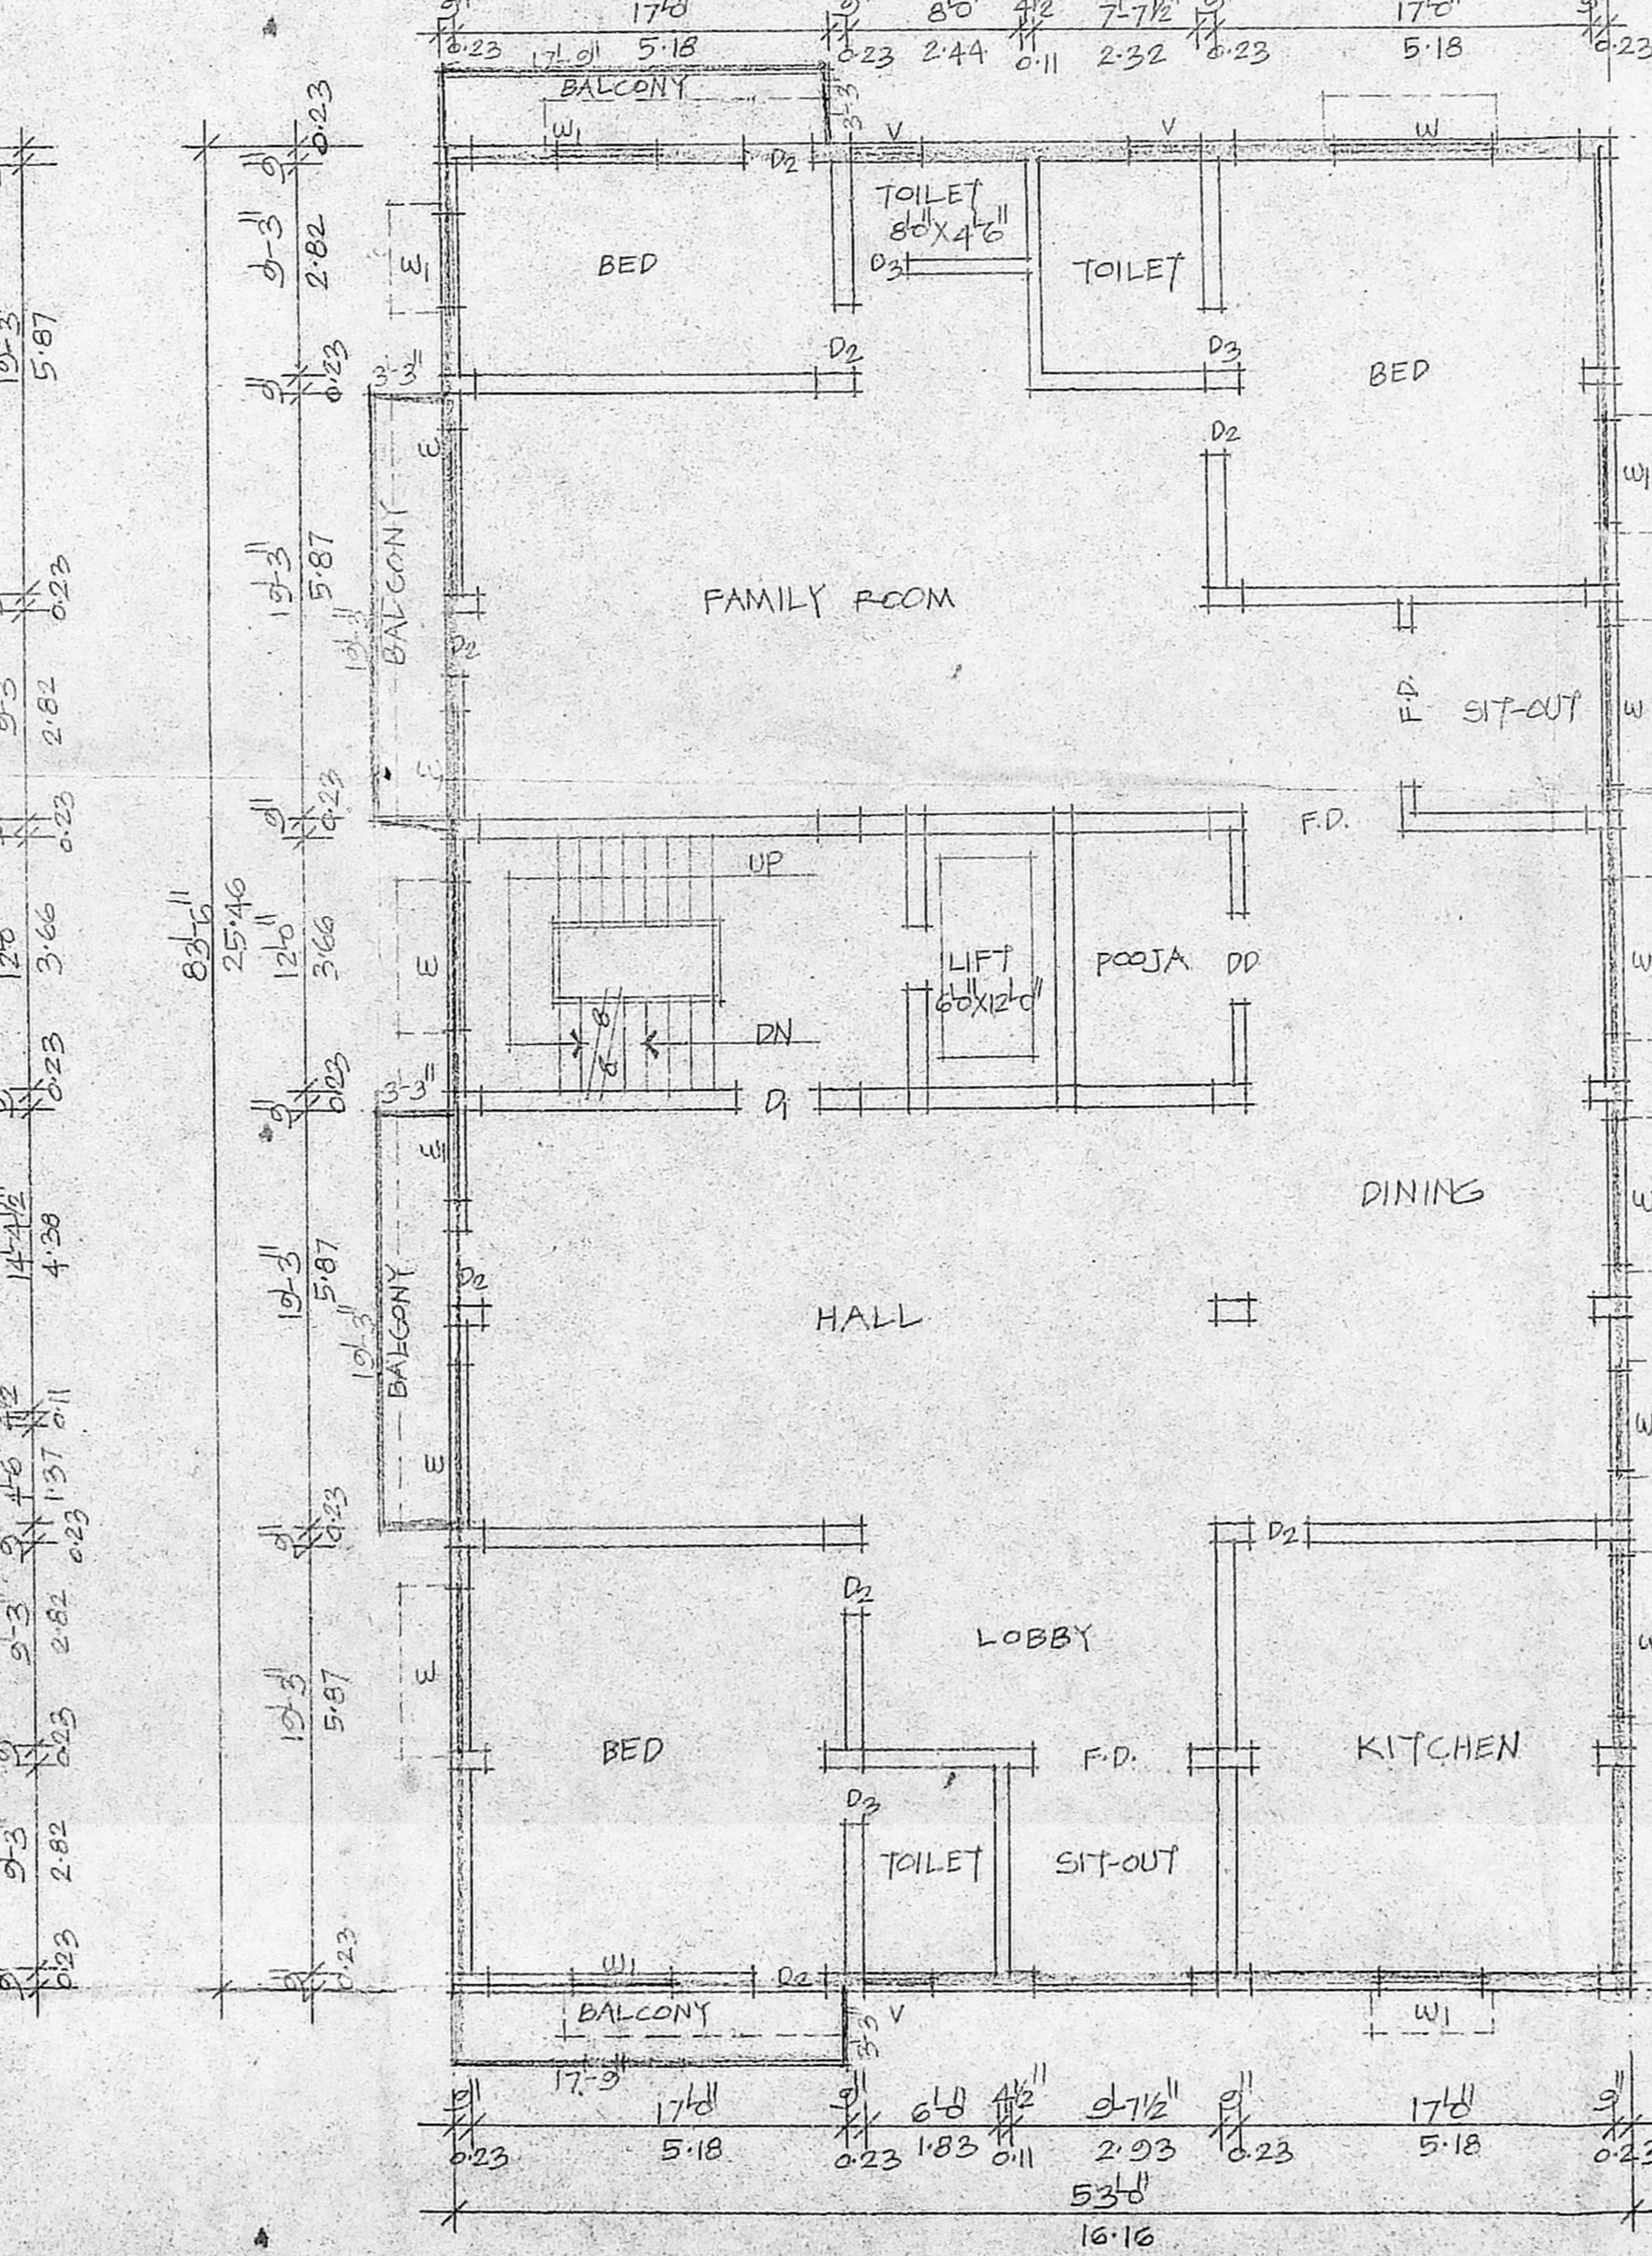
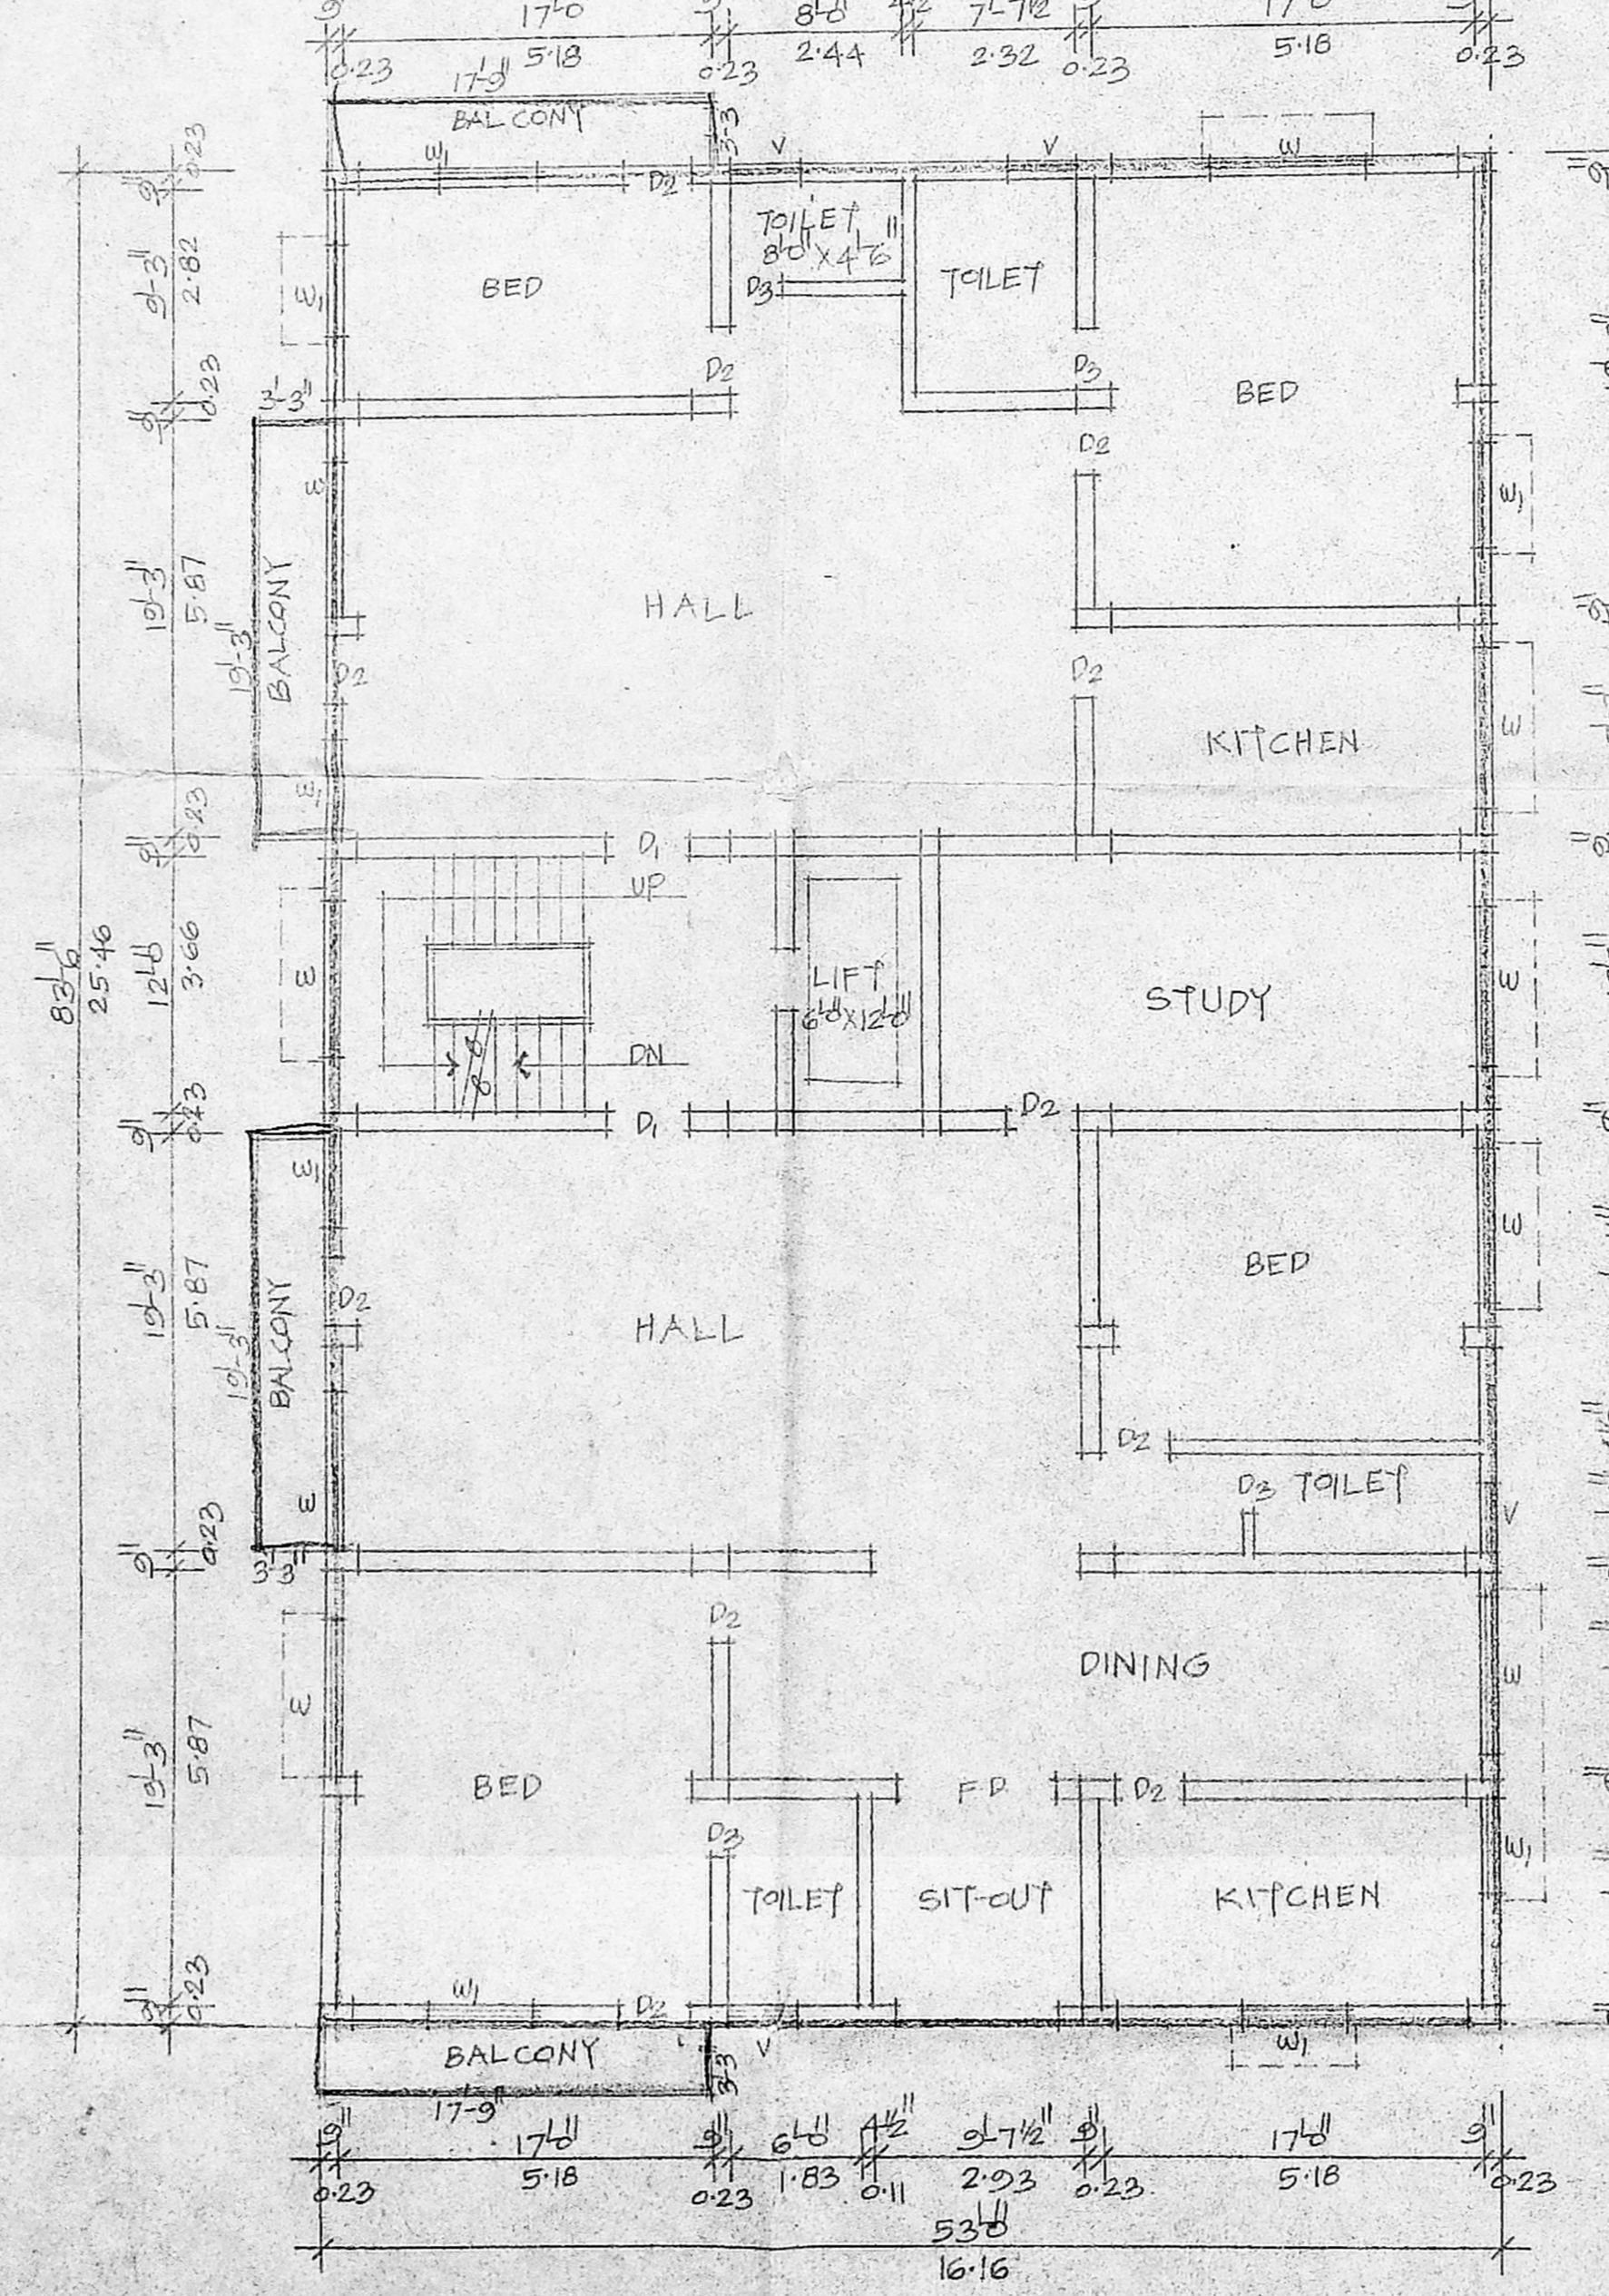


ELEVATION

SECTION - AB

SITE PLAN SCALE: 1"=16'

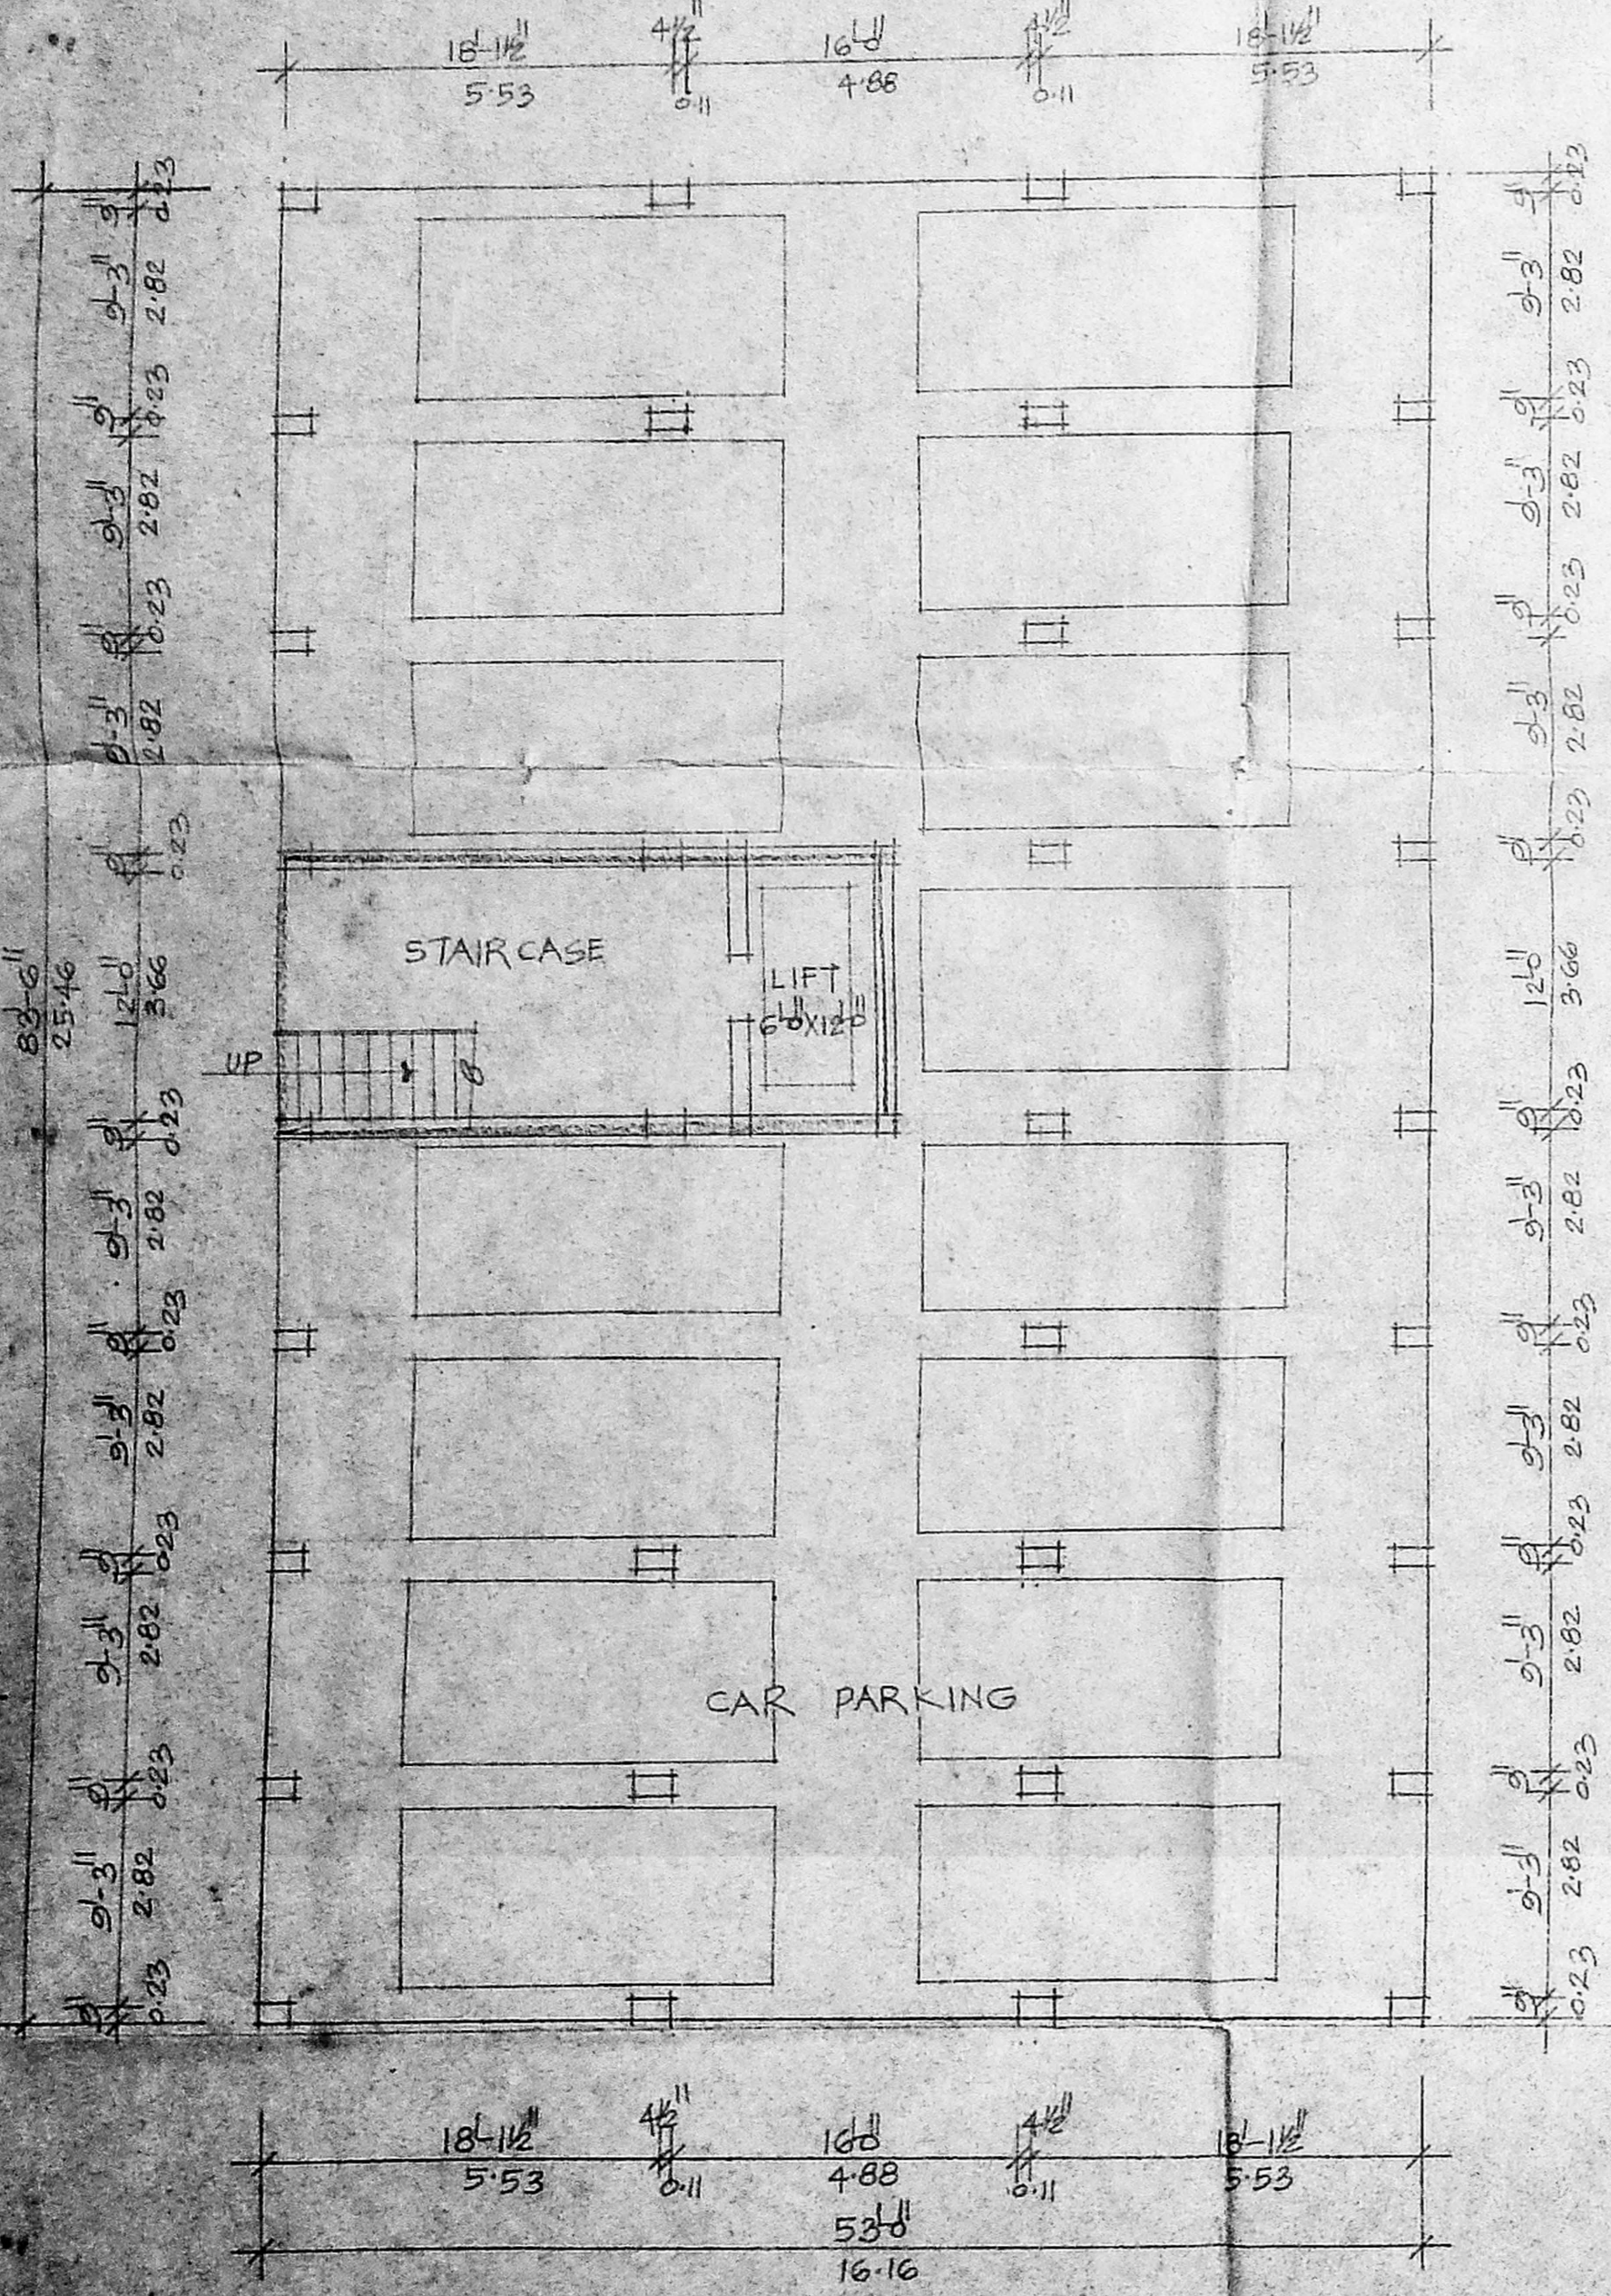

STILT FLOOR PLAN SCALE: 1"=8'

FIRST FLOOR PLAN

TYPICAL FLOOR PLAN (SECOND & THIRD)

TERRACE PLAN

SPECIFICATION	JOINERY DETAIL	COLOR INDEX
100 CM IN FOUNDATION	D DOOR 137 X 213	PROPOSED
100 CM IN FOUNDATION	D1 " 100 X 213	PLOT BOUNDARY
100 CM IN CM 15	D2 " 0.21 X 213	ROAD
100 CM IN CM 15	D3 " 0.76 X 213	
100 CM IN CM 15	DD DOUBLE DOOR 122 X 213	
100 CM IN CM 15	FD FRENCH DOOR 213 X 213	
100 CM IN CM 15	W WINDOW 213 X 122	
100 CM IN CM 15	V VENTILATOR 127 X 122	
100 CM IN CM 15	Y VENTILATOR 0.21 X 0.61	

AREA DETAIL	SQ. FT.	SQ. M.
SITE AREA	10200	347.60
STILT FLOOR	382	35.51
FIRST FLOOR	4666	433.48
SECOND FLOOR	4666	433.48
THIRD FLOOR	4666	433.48
TOTAL	14380	1335.95
F.S.I 1141	COVERAGE: 46%	

PLAN SHOWING THE PROPOSED RESIDENTIAL BUILDING AT  
 PLOT NO 9210, D.No 19 ZACKRIAH COLONY 2<sup>ND</sup> STREET,  
 S.No 36, BLOCK No 20 OF PULIYUR VILLAGE,  
 (P.A.M.S.H Nos: 780, 794, 806 & 807 OF PULIYUR) ZONE: B DIVISION No 118.

OWNER

LICENSED SURVEYOR

K. SELVAM, BE  
 Consulting Civil Engineer - Survey & Engineering  
 App. & ed. Value - 2000/-  
 Class: I Reg. No. 16627  
 Member: F.I.C.I. (Surveyor) - 1952  
 P. No. 100 - 1952 (1952)  
 (1952) - 1952 (1952)