
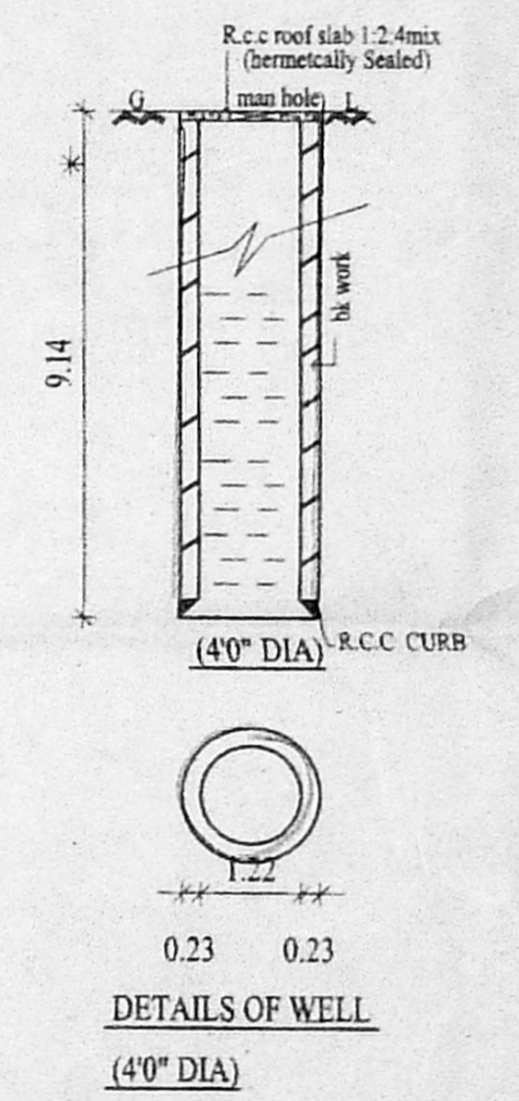
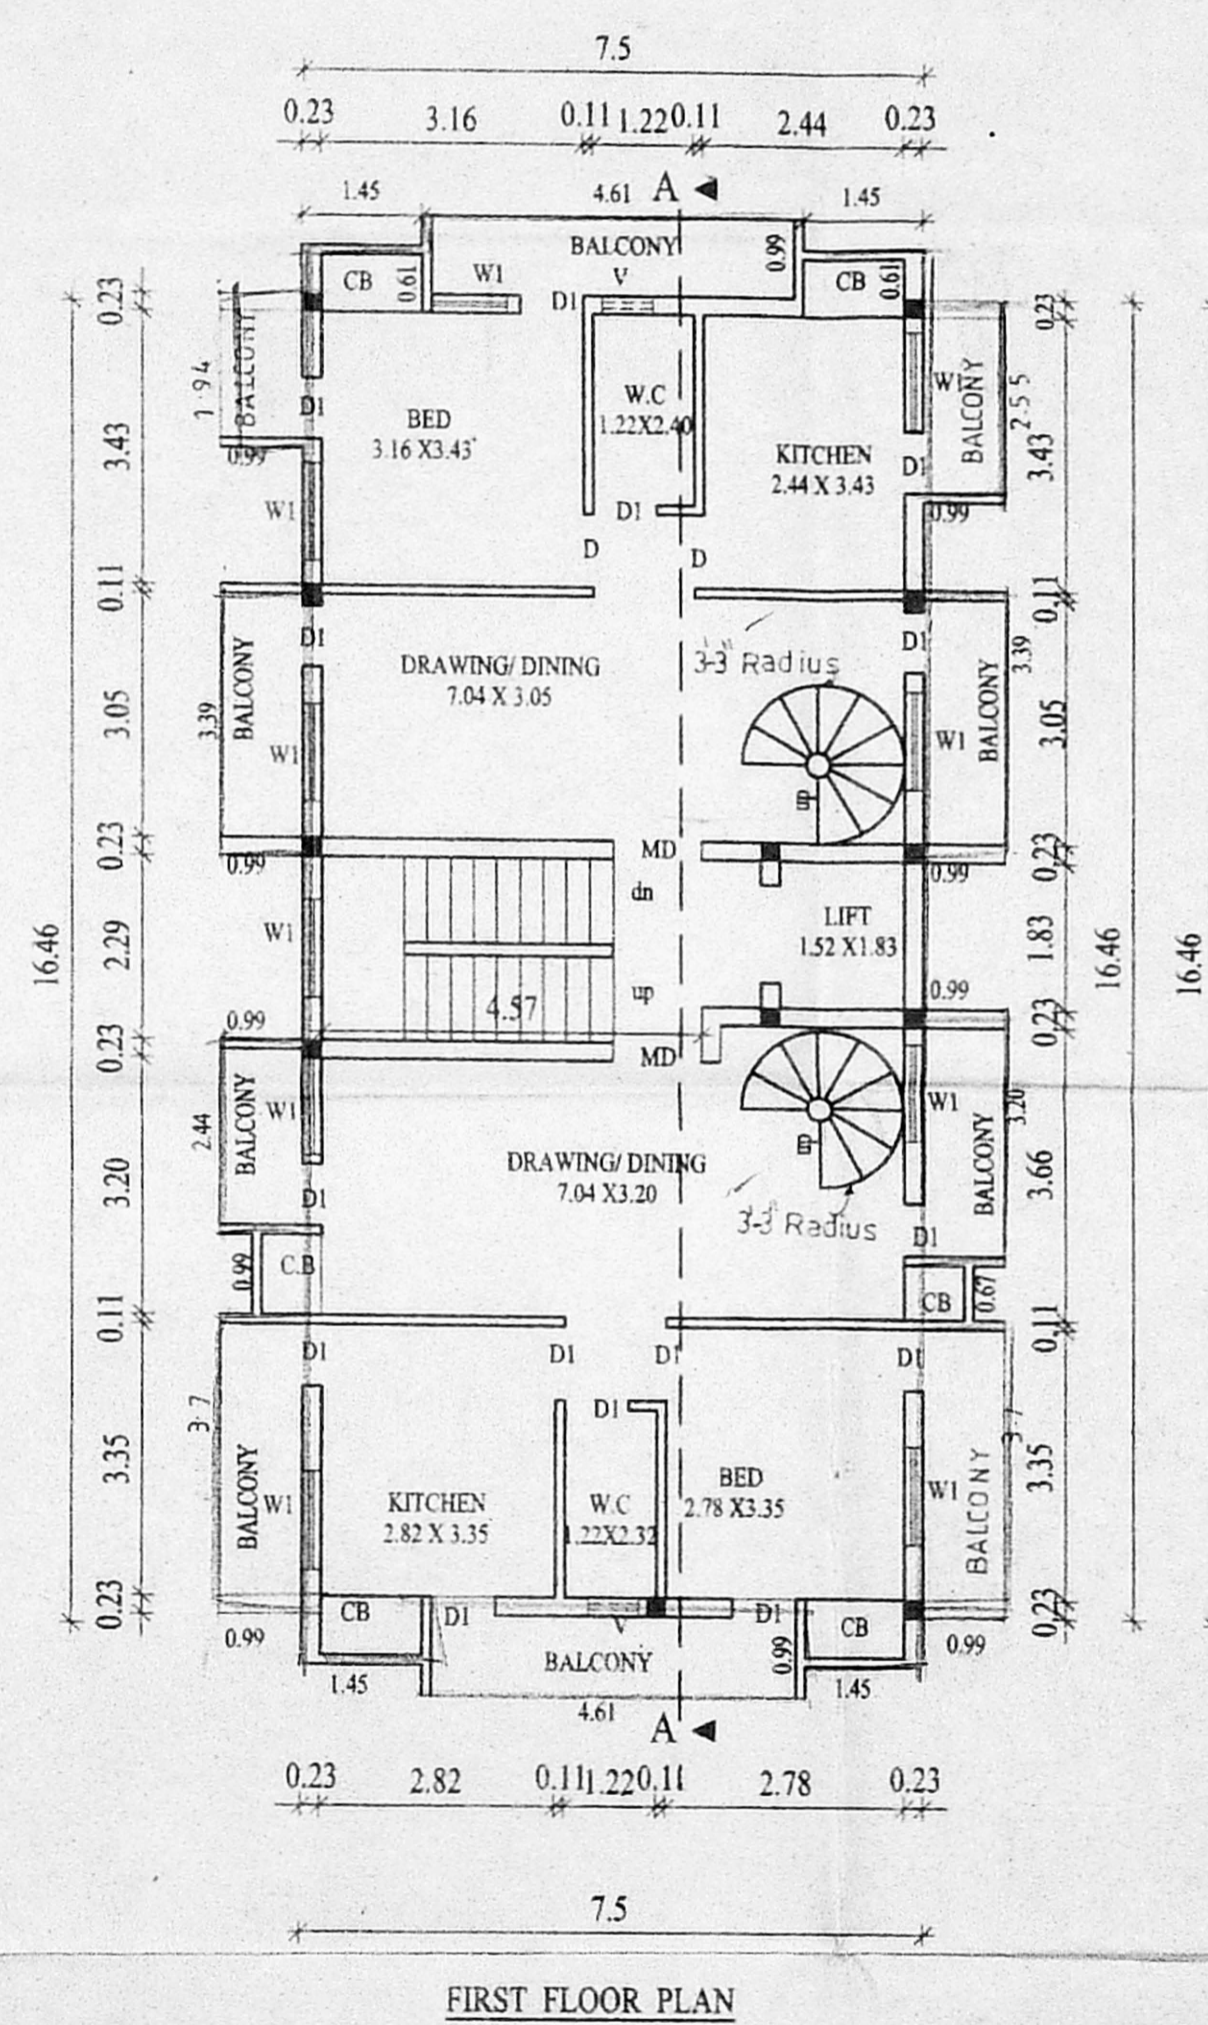
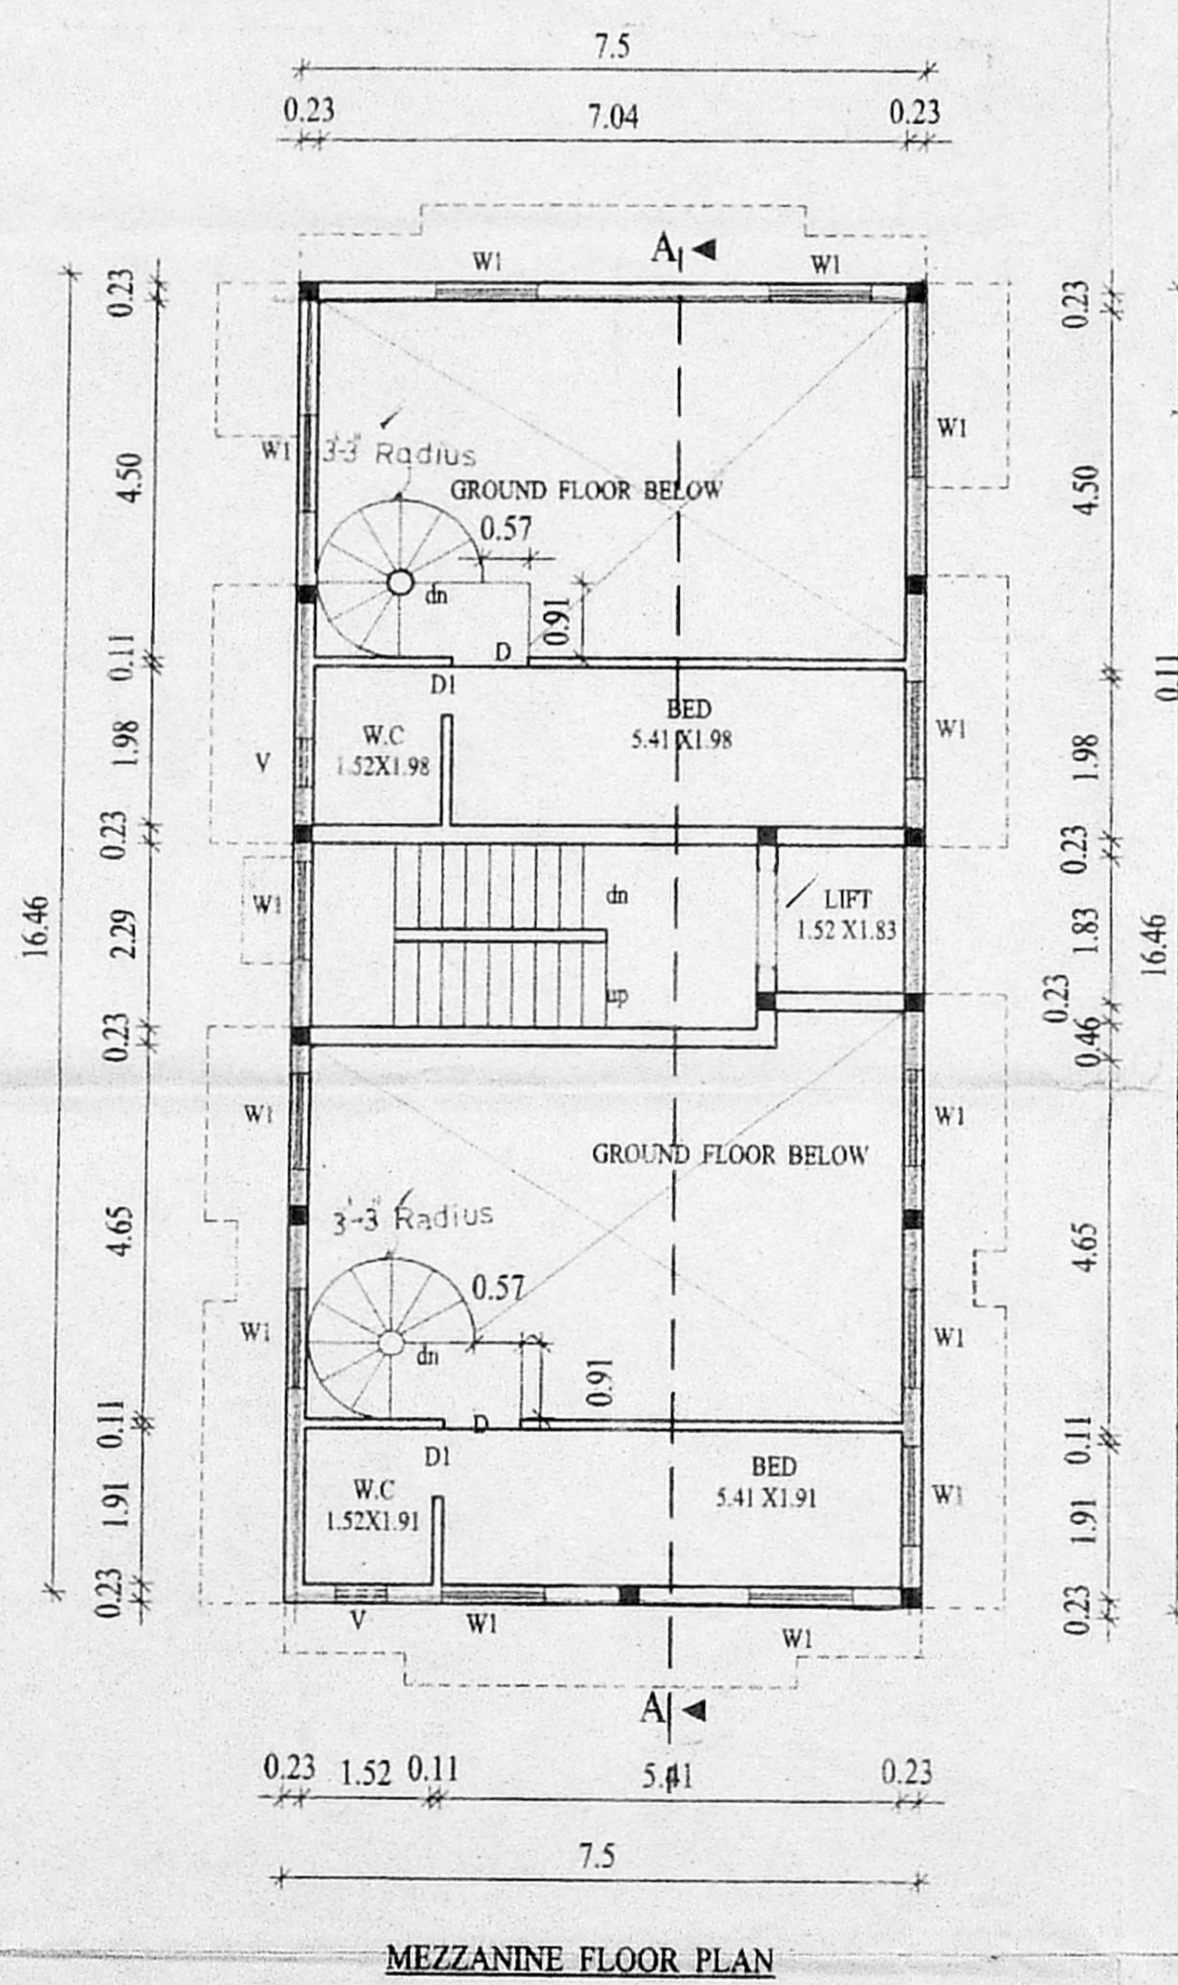


APPROVED
SUBJECT TO THE CONDITIONS IN
THIS ORDER
**COLLECTON SUMP FOR RECYCLED SULLAGE WATER
TO RE USE FOR FLUSHING TOILET ONLY**

FOR MEMBER SECRETARY
CHENNAI METROPOLITAN
DEVELOPMENT AUTHORITY
CHENNAI-600 008.

CMDA (B)/in NO. 1
No. _____
Scrutiny P.A. *V. S. 4/17/03*
A.P. *16/1/03* D.P. *16/1/03*

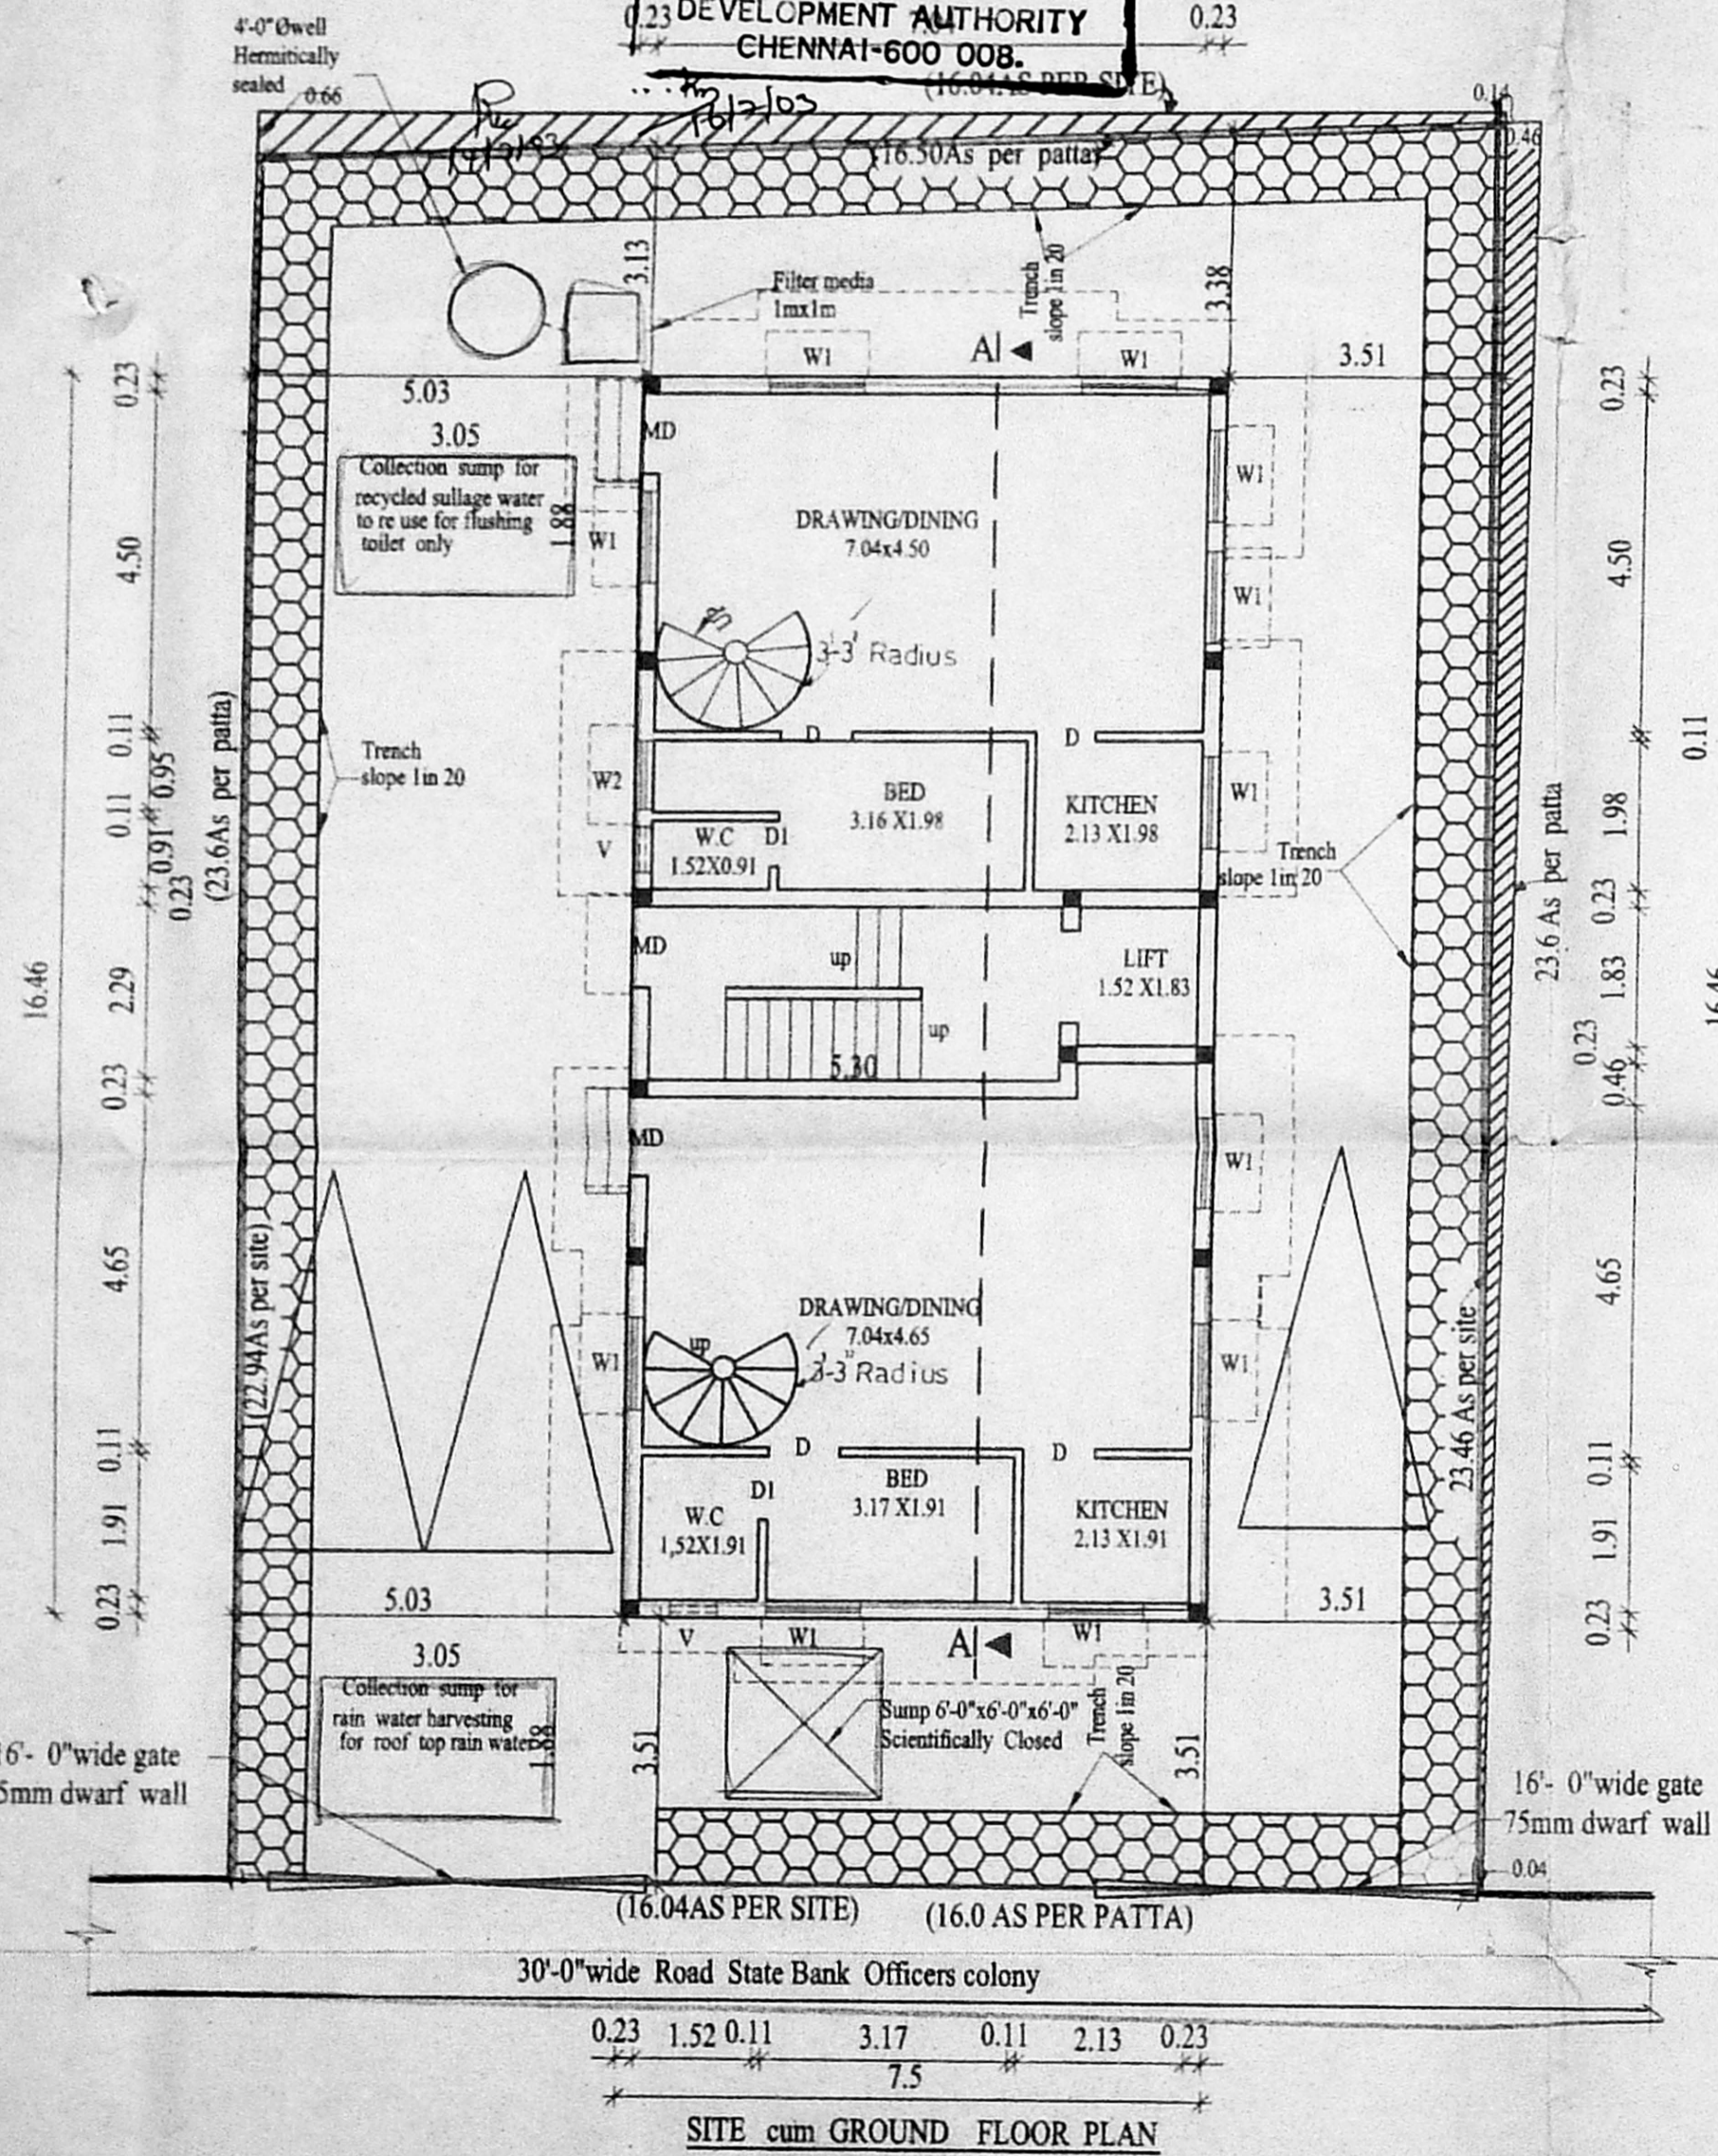

PROPOSED BUILDING AT OLD PLOTNO :9 NEW NO:7 DOOR NO:7
STATE BANK OFFICERS COLONY 1st STREET ARUMBAKKAM
VILLAGE TS NO:5/5, BLOCK NO:15 RS NO:167/Pt LAY OUT NO:201/71
ARUMBAKKAM DIVISION EGMORE CHENNAI-600106
MR.RAGHAVENDRA REDDY (P.A HOLDER)
FOR: MR.BALASUNDARAM

JOINERY DETAILS:

MD	- MAIN DOOR	- 3'-6"x7'-0"
MD1	- MAIN DOOR	- 6'-0"x7'-0"
D	- DOOR	- 3'-0"x7'-0"
D1	- DOOR	- 2'-6"x7'-0"
W	- WINDOW	- 6'-0"x4'-6"
W1	- WINDOW	- 4'-0"x4'-6"
KW1	- KIT WINDOW	- 4'-0"x3'-6"
V	- VENTILATOR	- 3'-0"x2'-0"

AREA DETAILS

LAND EXTENT	367.40 M ² ✓
GROUND FLOOR AREA	123.45 M ² ✓
MEZZANINE FLOOR AREA	50.15 M ² ✓
FIRST FLOOR AREA	161.19 M ² ✓
SECOND FLOOR AREA	161.19 M ² ✓
TOTAL	495.98 M²
F.S.I = 1.35 P.C = 43.47%	
REQUIRED CAR PARKING = 2 Nos.	
PROVIDED CAR PARKING = 2 Nos.	

COLOUR INDEX


PROPOSED	=	○
ROAD	=	○
BOUNDRY	=	○
L.S = M.V.S.RAO		
SCALE : 1" = 8'-0"		
DATE : 24-05-2003		

B. Raghavendra Reddy
OWNERS


M. Venkata Subba Rao
M. VENKATA SUBBA RAO, B.E., M.S.,
CIVIL AND STRUCTURAL ENGINEER
LICENSED SURVEYOR, CLASS-I (99)
CORPORATION OF CHENNAI
38/74, BAZULLAH ROAD
T. NAGAR, CHENNAI-600 017
☎: 8344982

ARCHITECT
M. AUDISESHIAH
SRINIVASA ENTERPRISES
ARCHITECTS AND ENGINEERS
38, BAZULLAH ROAD, FIRST FLOOR
T. NAGAR, CHENNAI - 600017
ph: 28344962


OFFICE COPY

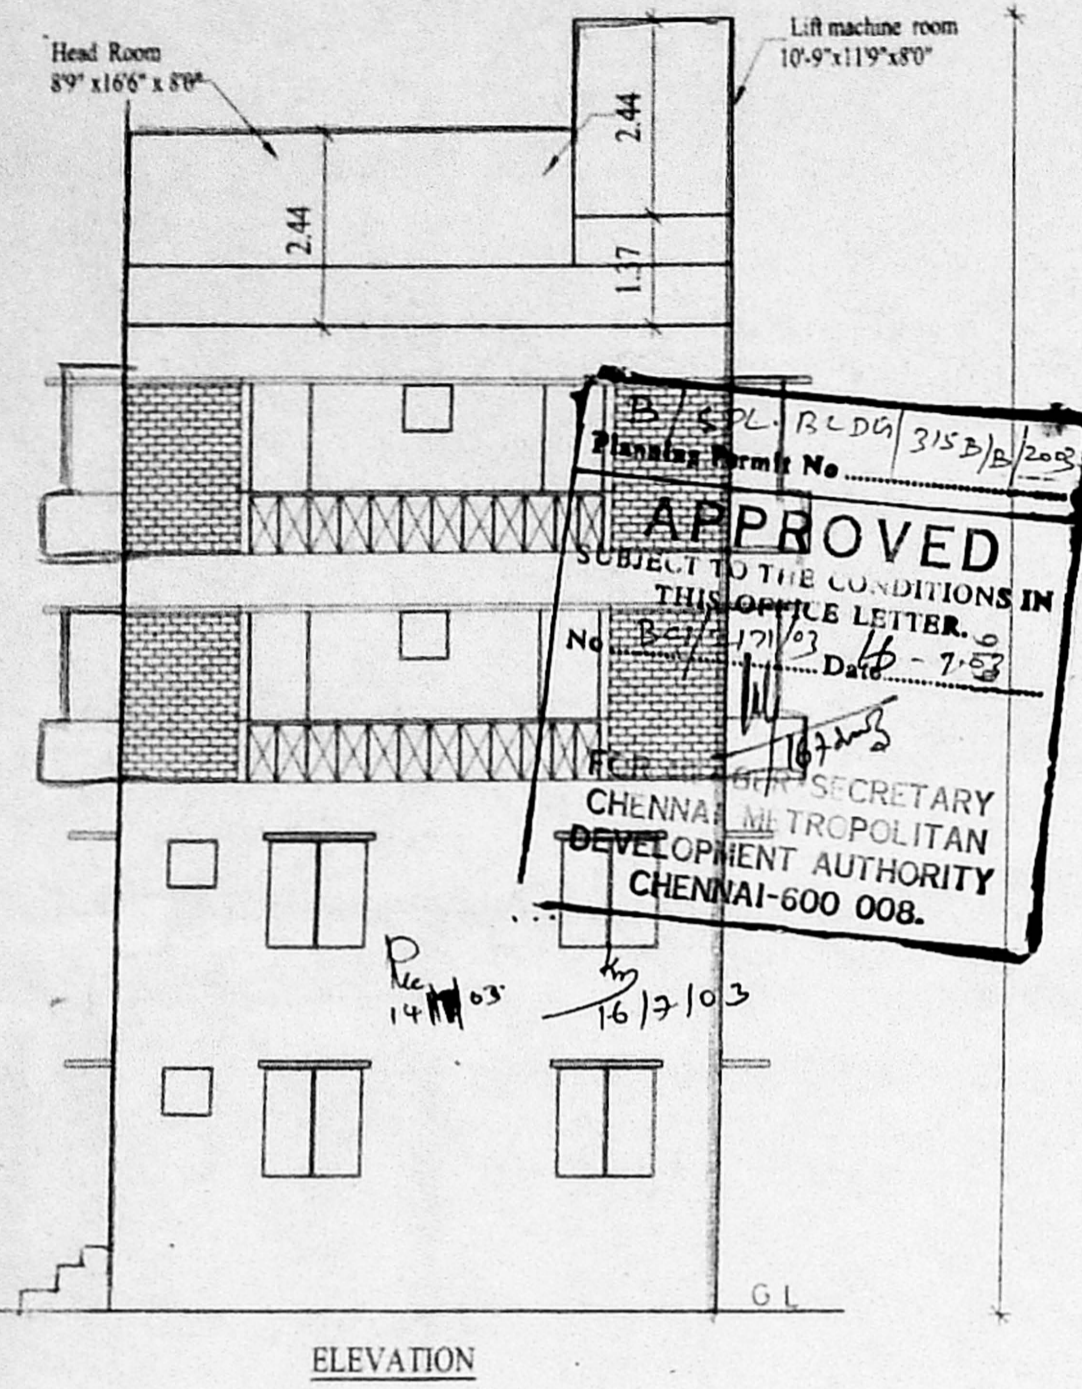


ELEVATION

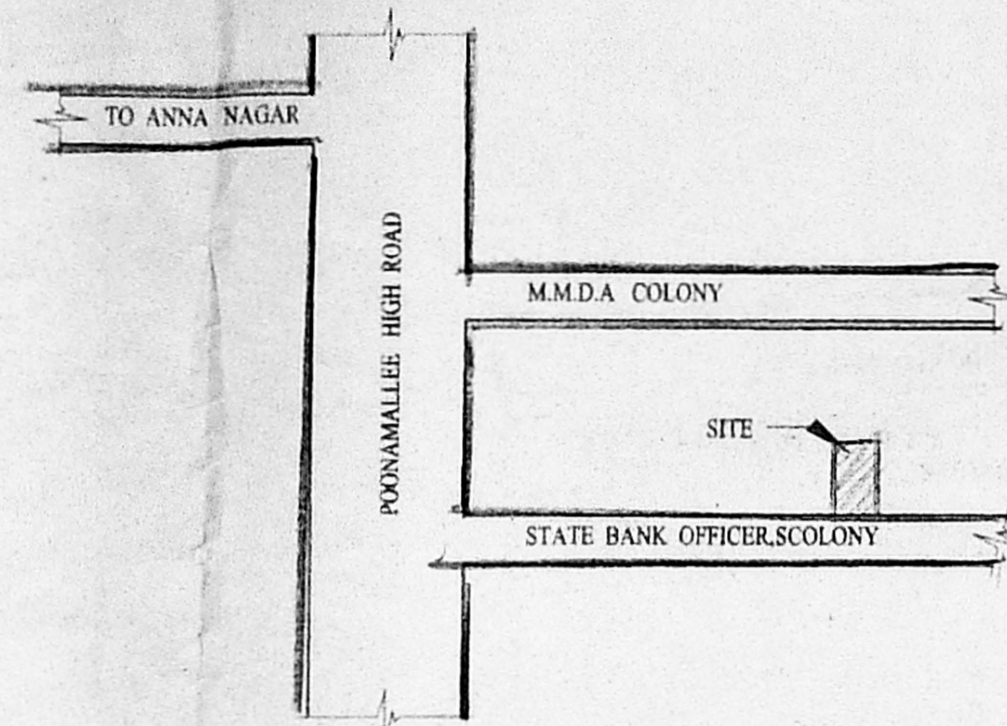


KEY PLAN (Not To Scale)

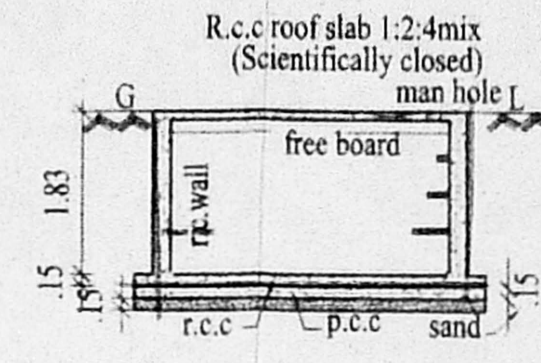


SECTION ON "AB"

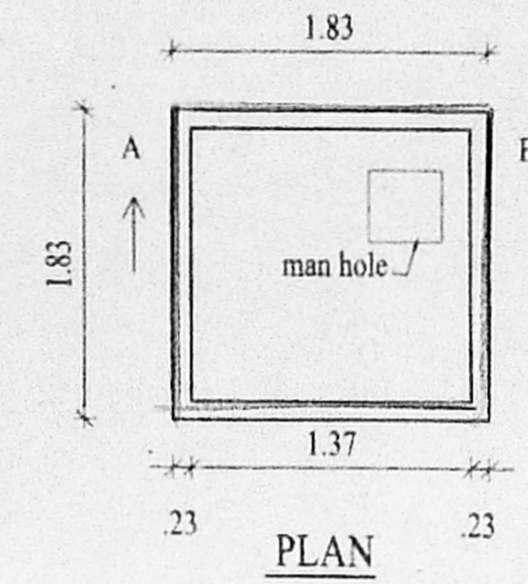

DETAILS OF SUMP
STORING PORTABLE WATER

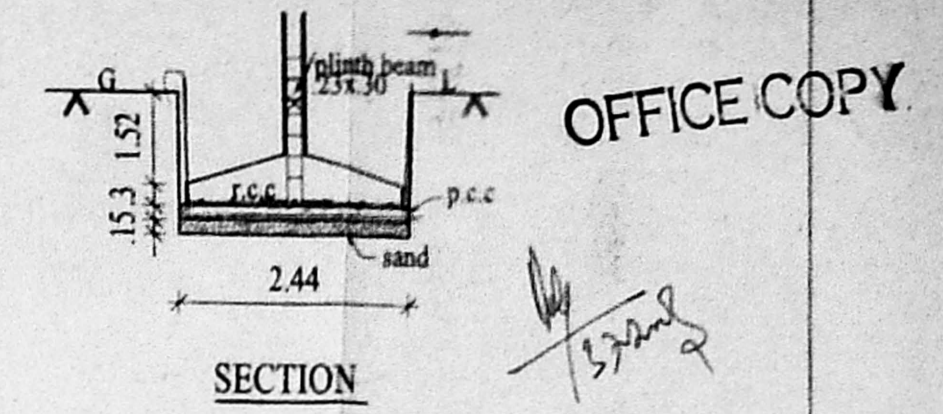

SECTION

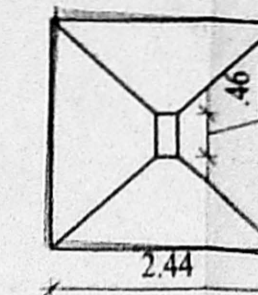


PLAN

DETAILS OF FOUNDATION


scale 1" = 10' A.

Revised Plan
Dt: 3/2/2003


CMDA (B) / No. 1
C.N. 81/2171/2003
Ass
A.P.

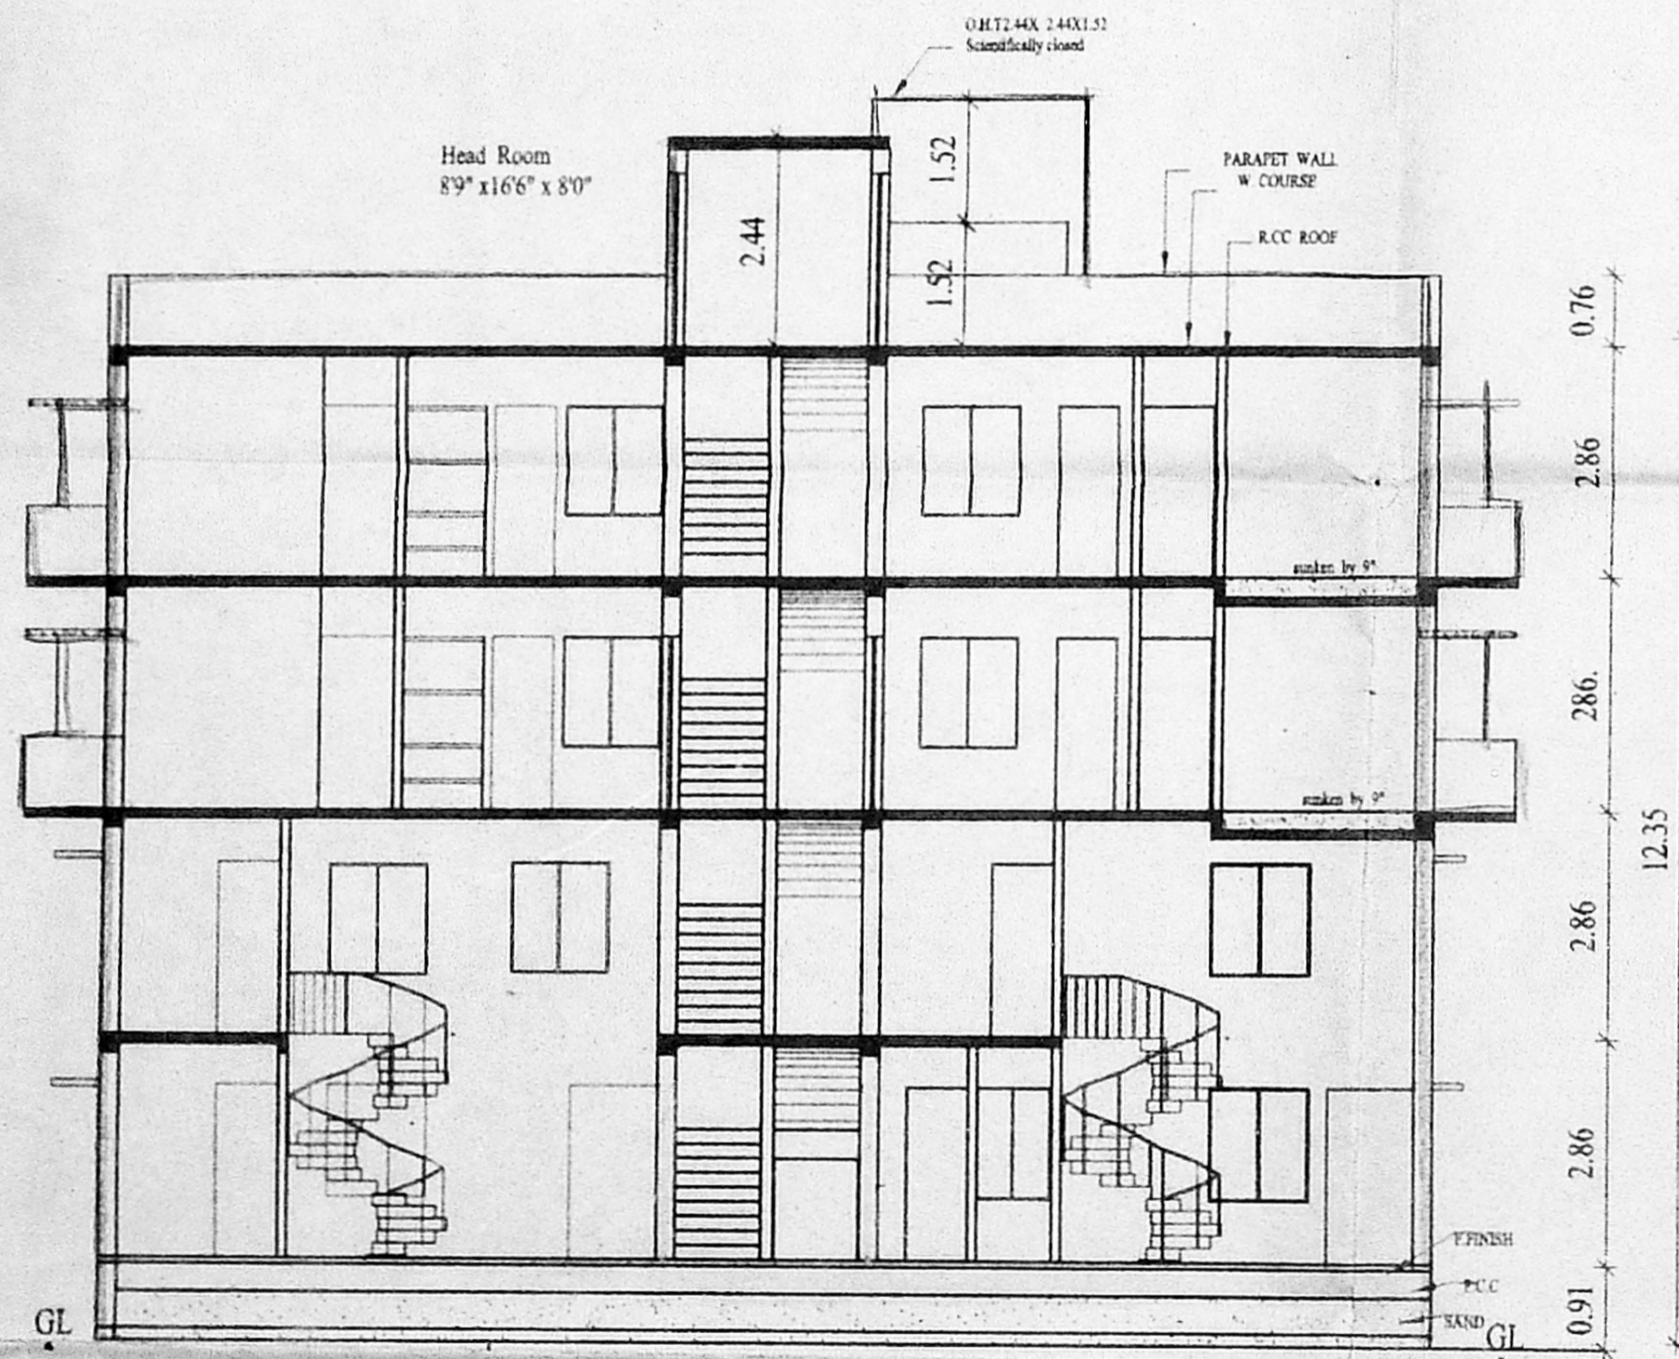

SECTION ON AA

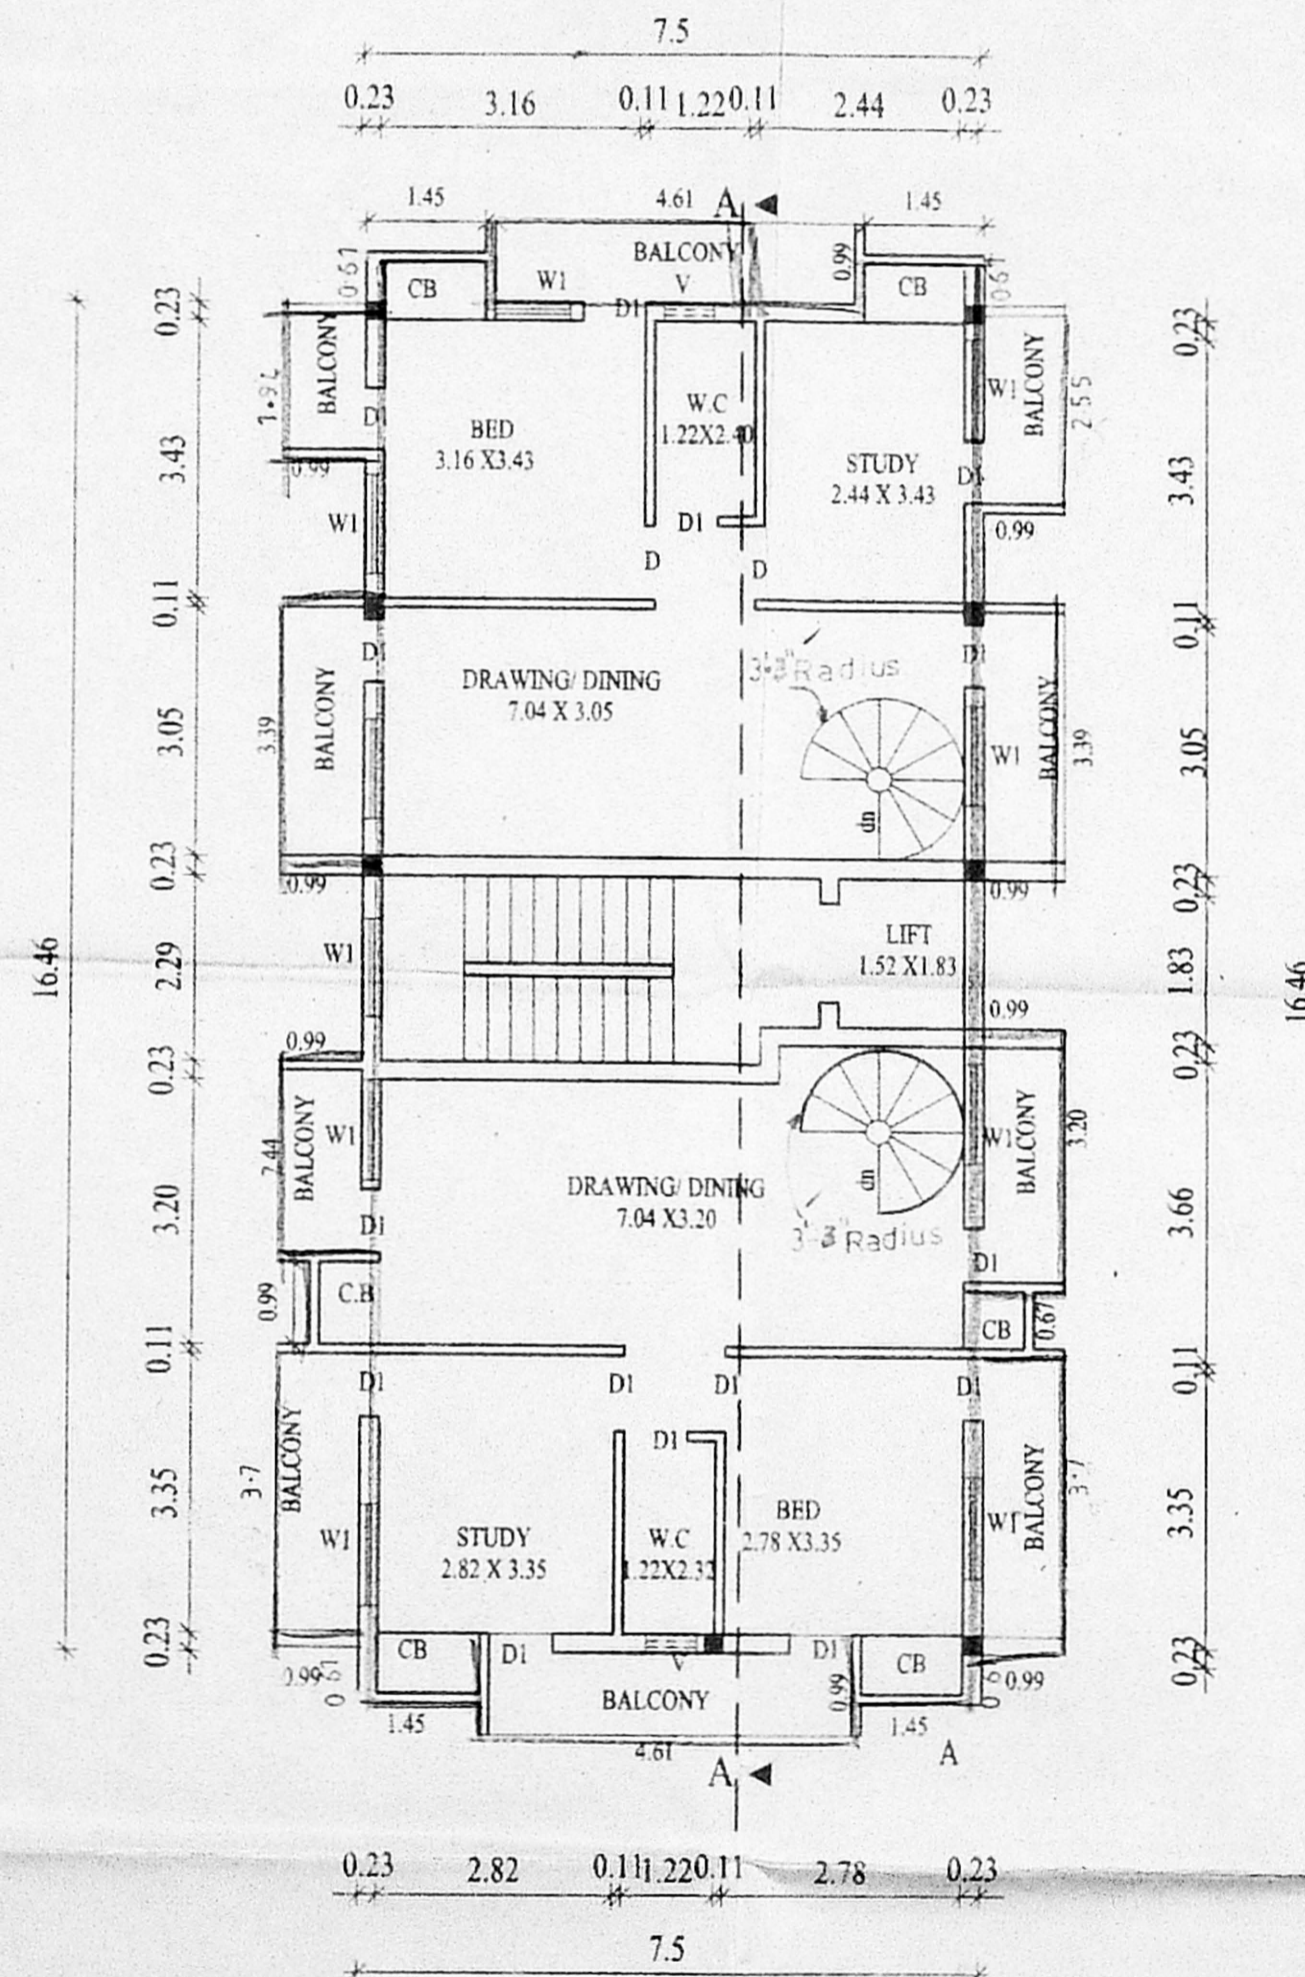

SECOND FLOOR PLAN

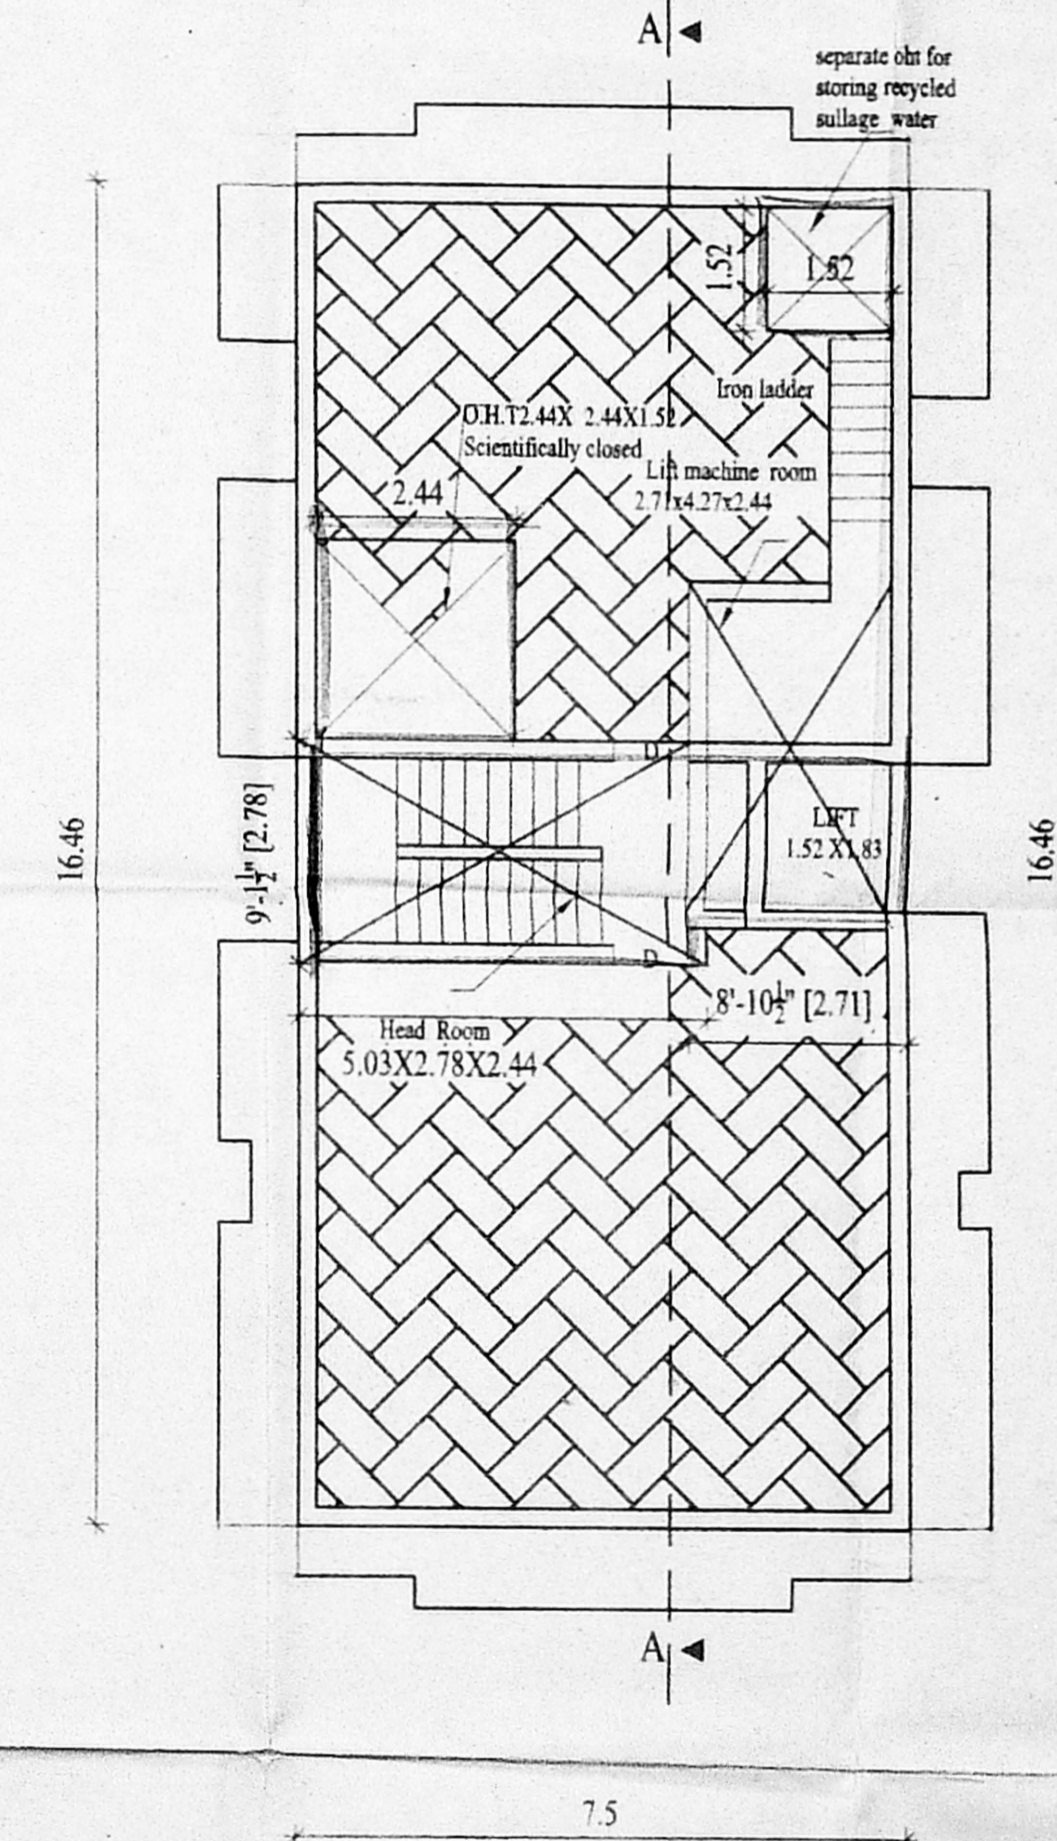

TERRACE FLOOR PLAN

PROPOSED BUILDING AT OLD PLOT NO: 9 NEW NO: 7 DOOR NO: 7
STATE BANK OFFICERS COLONY 1st STREET ARUMBAKKAM
VILLAGE TS NO: 5/5, BLOCK NO: 15 RS NO: 167/Pt LAY OUT NO: 201/71
ARUMBAKKAM DIVISION EGMORE CHENNAI-600106

MR. RAGHAVENDRA REDDY (P.A HOLDER)
FOR: MR. BALASUNDARAM

SPECIFICATIONS

- FOUNDATION - R.C.C COL FOUNDATION OVER P.C.C 1:5:10 & SAND
- FLOORING - MOSAIC FLOORING OVER P.C.C 1:4:8 & SAND.
- S.STRUCTURE - BRICK WORK IN C.M 1:5 MIX.
- PLASTERING - CEMENT MORTAR IN 1:4 MIX.
- ROOF SLAB - R.C.C ROOF SLAB 1:2:4 MIX.
- W.COURSE - TWO LAYERS OF PRESSED TILES OVER BRICK JELLY WITH LIME MORTAR.
- JOINERY - WITH BEST INDIAN TEAK WOOD.

COLOUR INDEX

- PROPOSED = (Symbol)
- ROAD = (Symbol)
- BOUNDRY = (Symbol)

LS = M.V.S.RAO

SCALE : 1" = 8'-0"
DATE : 24-05-2003

OWNERS

M. VENKATA SUBBA RAO, B.E., M.S.,
CIVIL AND STRUCTURAL ENGINEER
LICENSED SURVEYOR, CLASS-I (00)
CORPORATION OF CHENNAI
38/74, BAZULLAH ROAD,
T. NAGAR, CHENNAI - 600 017
©: 8344962

LICENSED SURVEYOR

ARCHITECT
M. AUDISESHIAH
SRINIVASA ENTERPRISES
ARCHITECTS AND ENGINEERS
38, BAZULLAH ROAD, FIRST FLOOR
T. NAGAR, CHENNAI - 600017
ph: 28344962

C-2