




Front Elevation

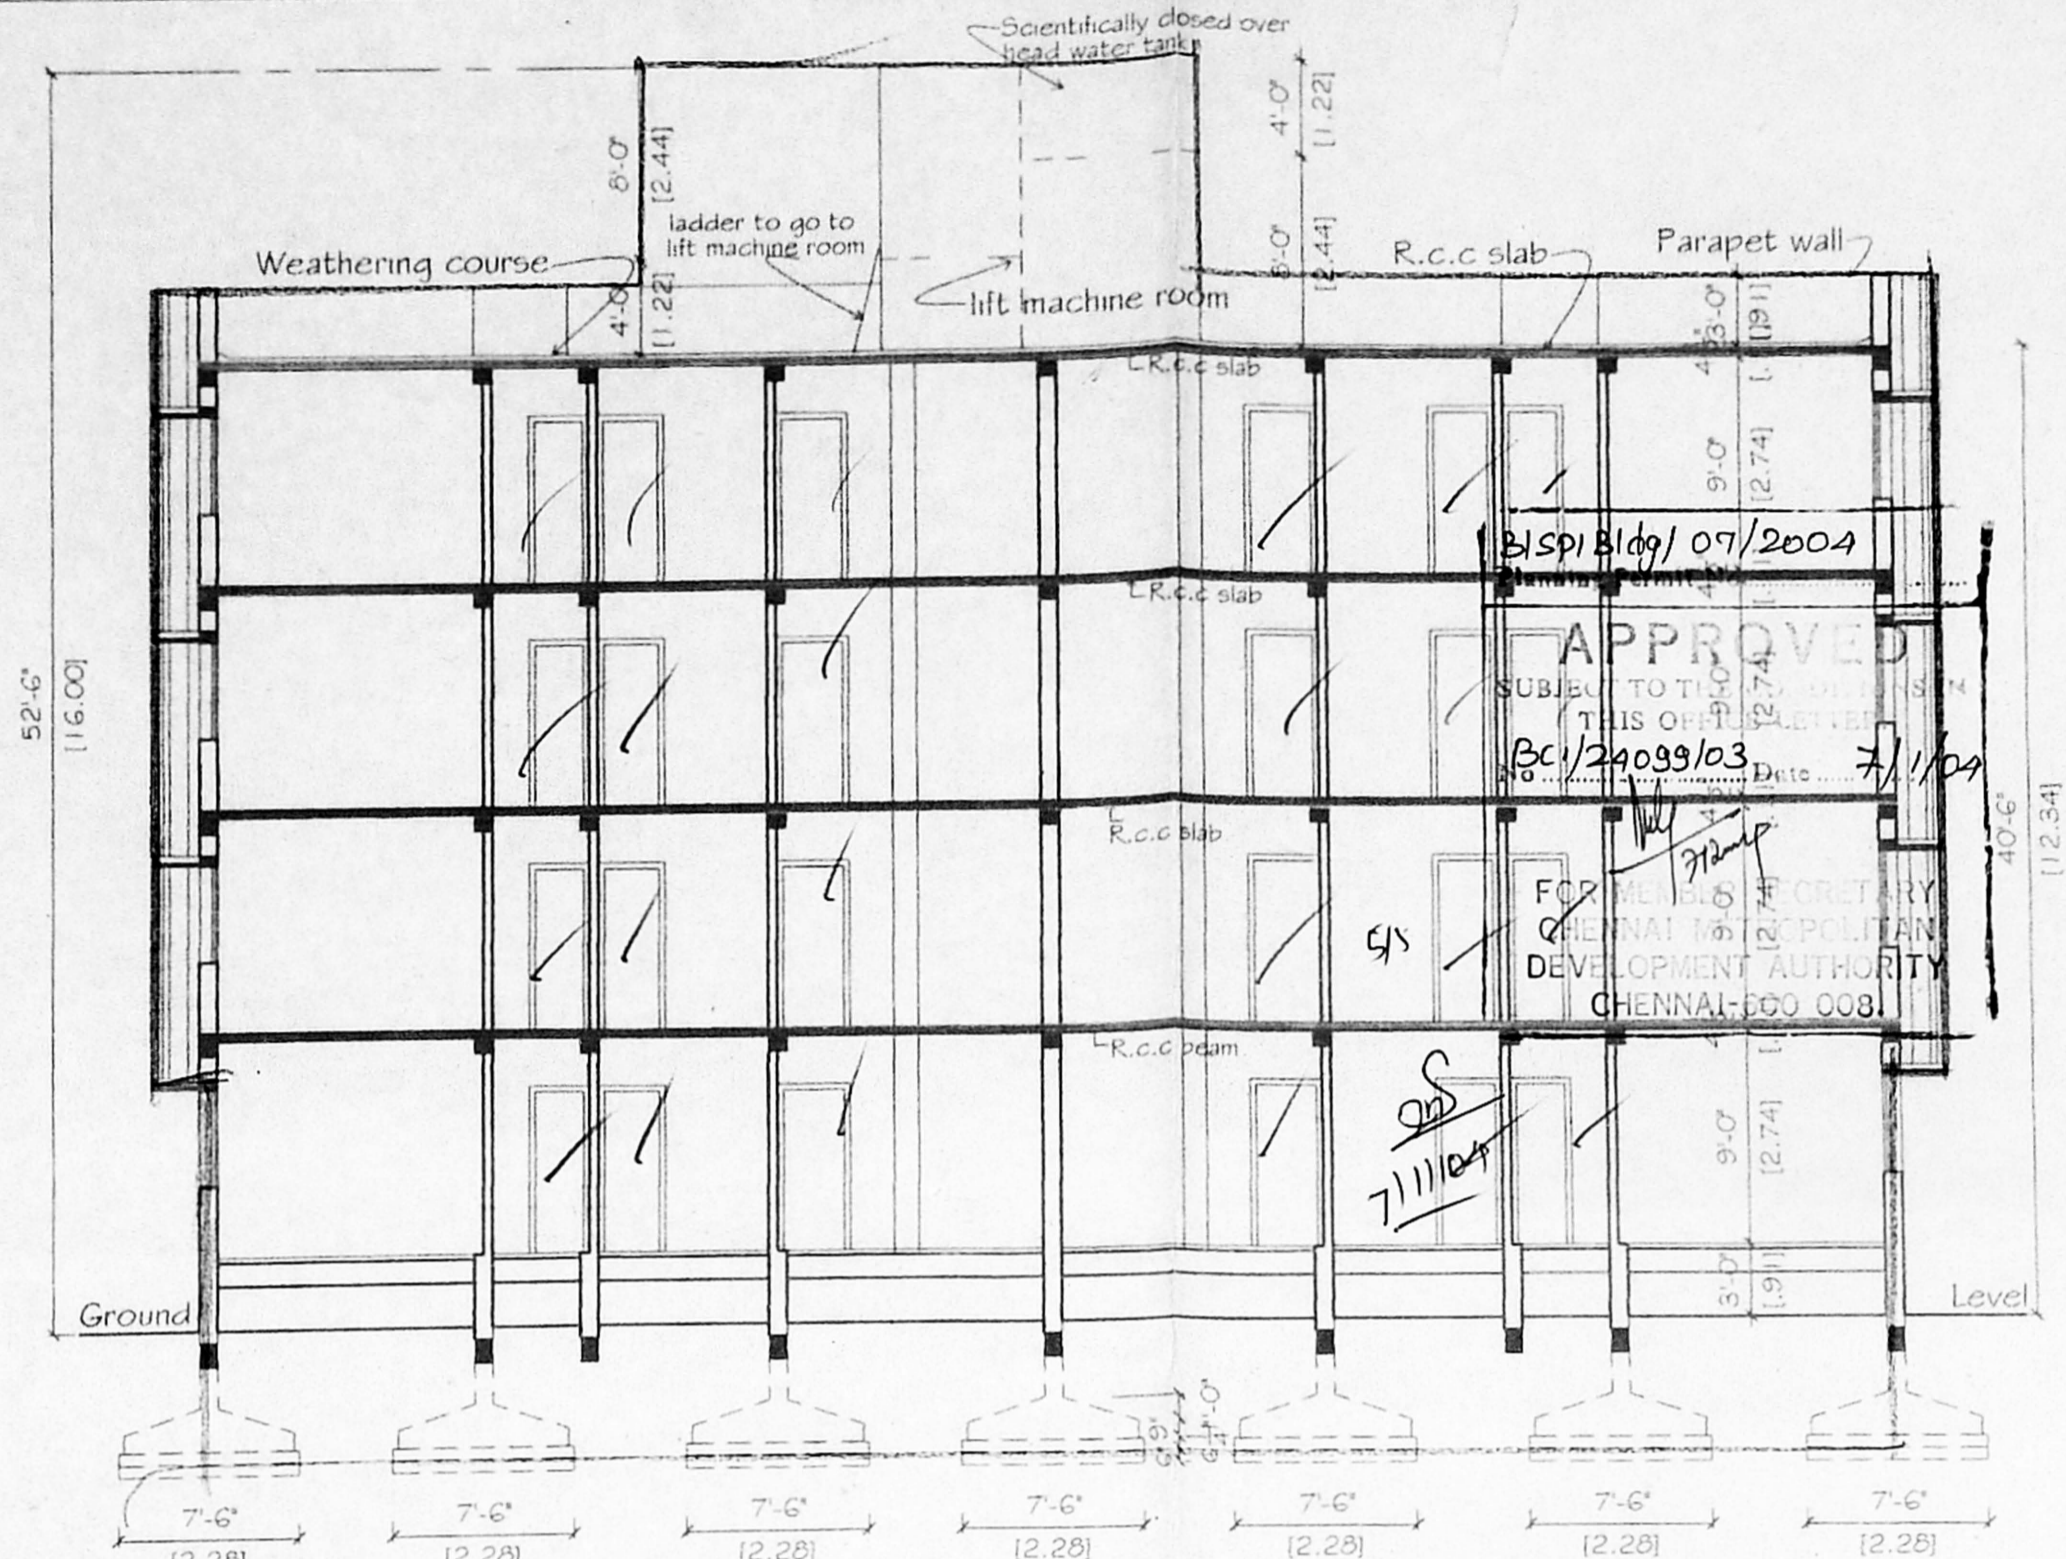


Section "AA"

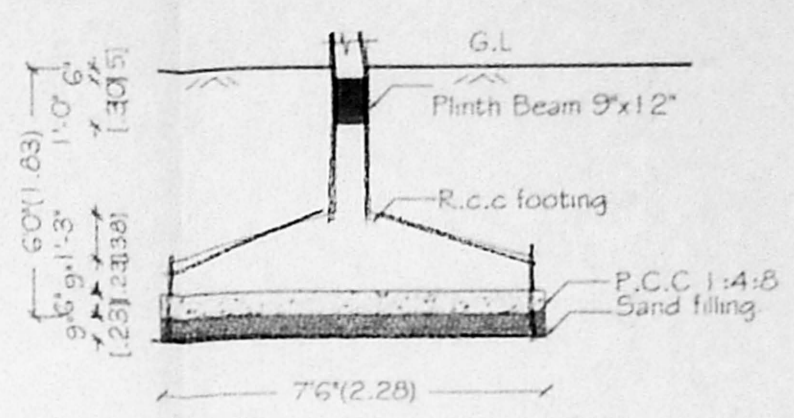


Detail of Foundation

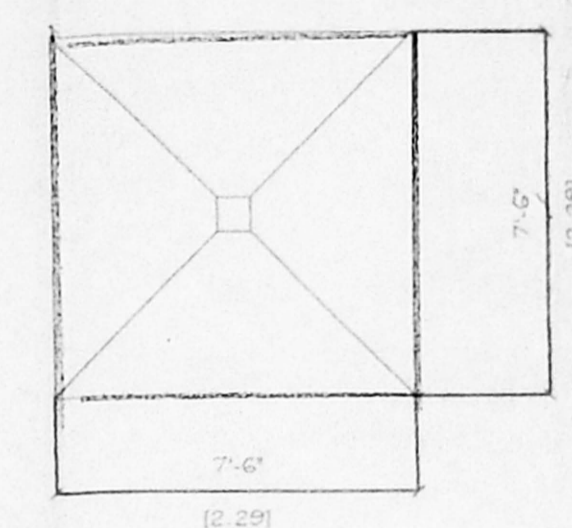


Plan of Foundation

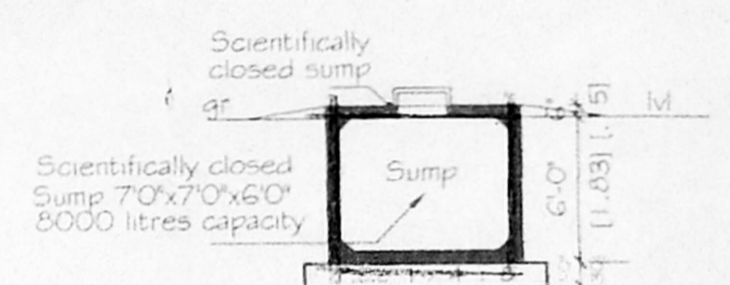


Sec Thro Sump

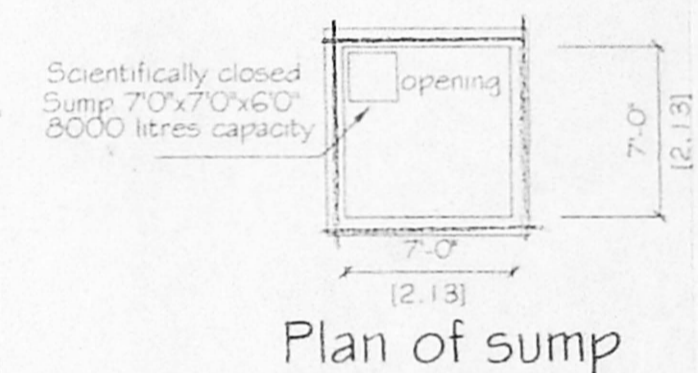

Plan of sump

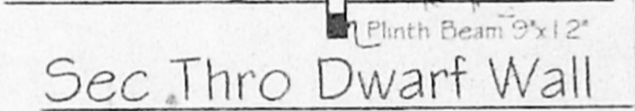

Sec Thro Dwarf Wall

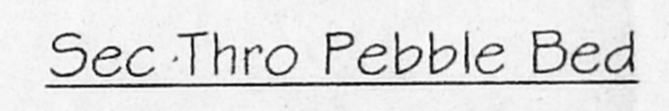

Sec Thro Pebble Bed

**Schedule of joinery**

D - 3'3" x 7'0" (1.07 x 2.13) T.W PANELLED DOOR
D1 - 3'0" x 7'0" (0.91 x 2.13) COUNTRY WOOD DOOR
D2 - 2'9" x 7'0" (0.83 x 2.13) COUNTRY WOOD DOOR
D3 - 2'6" x 7'0" (0.76 x 2.13) COUNTRY WOOD DOOR
W2 - 3'0" x 4'6" (0.91 x 1.37) C.WOOD GLAZED WINDOW
W3 - 4'6" x 4'6" (1.37 x 1.37) C.WOOD GLAZED WINDOW
W4 - 6'0" x 4'6" (1.83 x 1.37) C.WOOD GLAZED WINDOW
W3A - 4'6" x 3'6" (1.37 x 1.07) C.WOOD GLAZED WINDOW
V - 2'0" x 3'0" (0.61 x 0.91) C.WOOD GLAZED VENTILATOR

**Area Statement**

	SQ. FT.	SQ. M.
1. PLOT EXTENT	4370.0	406.02
2. F.S.I PERMISSIBLE 1.5	6555.0	609.03
3. BUILTUP AREA PROPOSED		
I) GROUND FLOOR	1337.13	124.23
II) FIRST FLOOR	1692.63	157.25
III) SECOND FLOOR	1692.63	157.25
IV) THIRD FLOOR	1692.63	157.25
TOTAL	6415.02	595.98
4. F.S.I PROPOSED: 1.468		
5. PLOT COVERAGE: 38.73%		

PLAN SHOWING THE PROPOSED CONSTRUCTION OF A RESIDENTIAL BUILDING AT Old DOOR NO 33, New NO: 38, PURAMPRAKASA ROAD, R.S.NO: 633/5, BLOCK NO: 11 OF MYLAPORE VILLAGE, ROYAPETTAH, CHENNAI-600014 CORP: DIV: NO: 93. ZONE - VI

SCALE	DATE	JOB NO	DRG NO	DRN BY
1" = 80'	19-08-03			guyat

PROPOSED WORK  ACCESS ROAD


Signature of owner/power agent

*[Signature]*


Signature of licensed surveyor

*Asraruddin Elias*


Asraruddin Elias  
CONSULTING ENGINEER,  
CLASS-I LICENSED SURVEYOR,  
REGISTERED NUMBER - 373  
CORPORATION OF CHENNAI  
293, ROYAPETTAH HIGH ROAD  
CHENNAI - 600 014.  
PH: 2835 6995

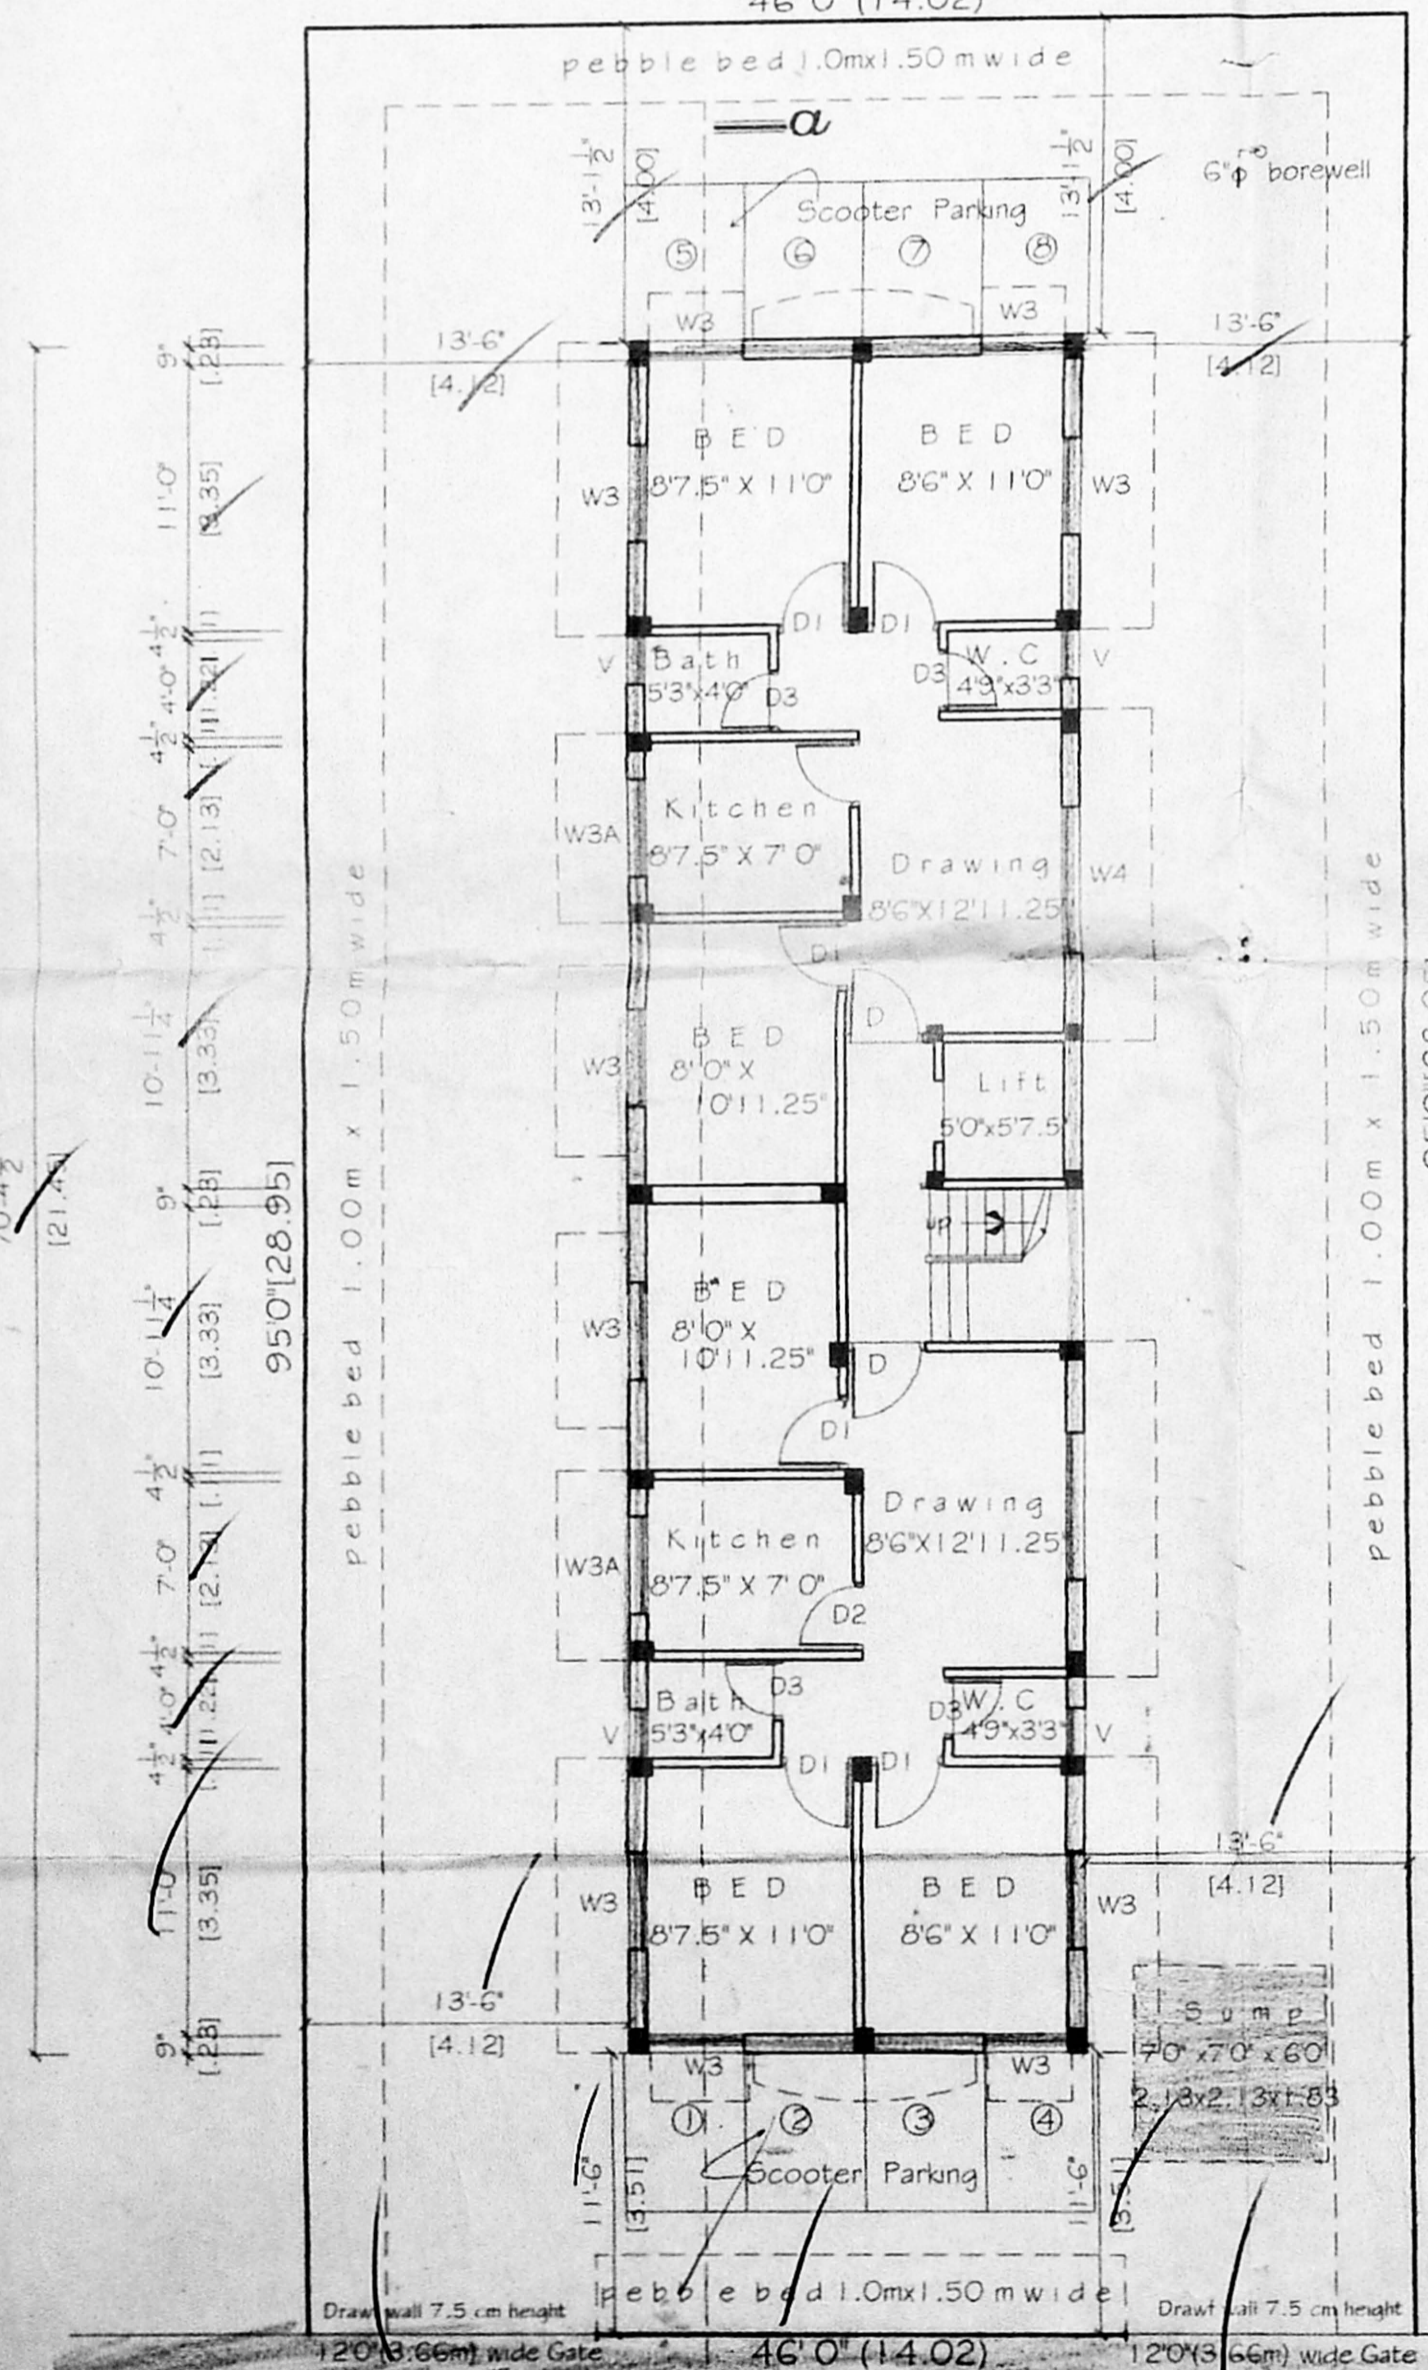

Site / Ground floor plan

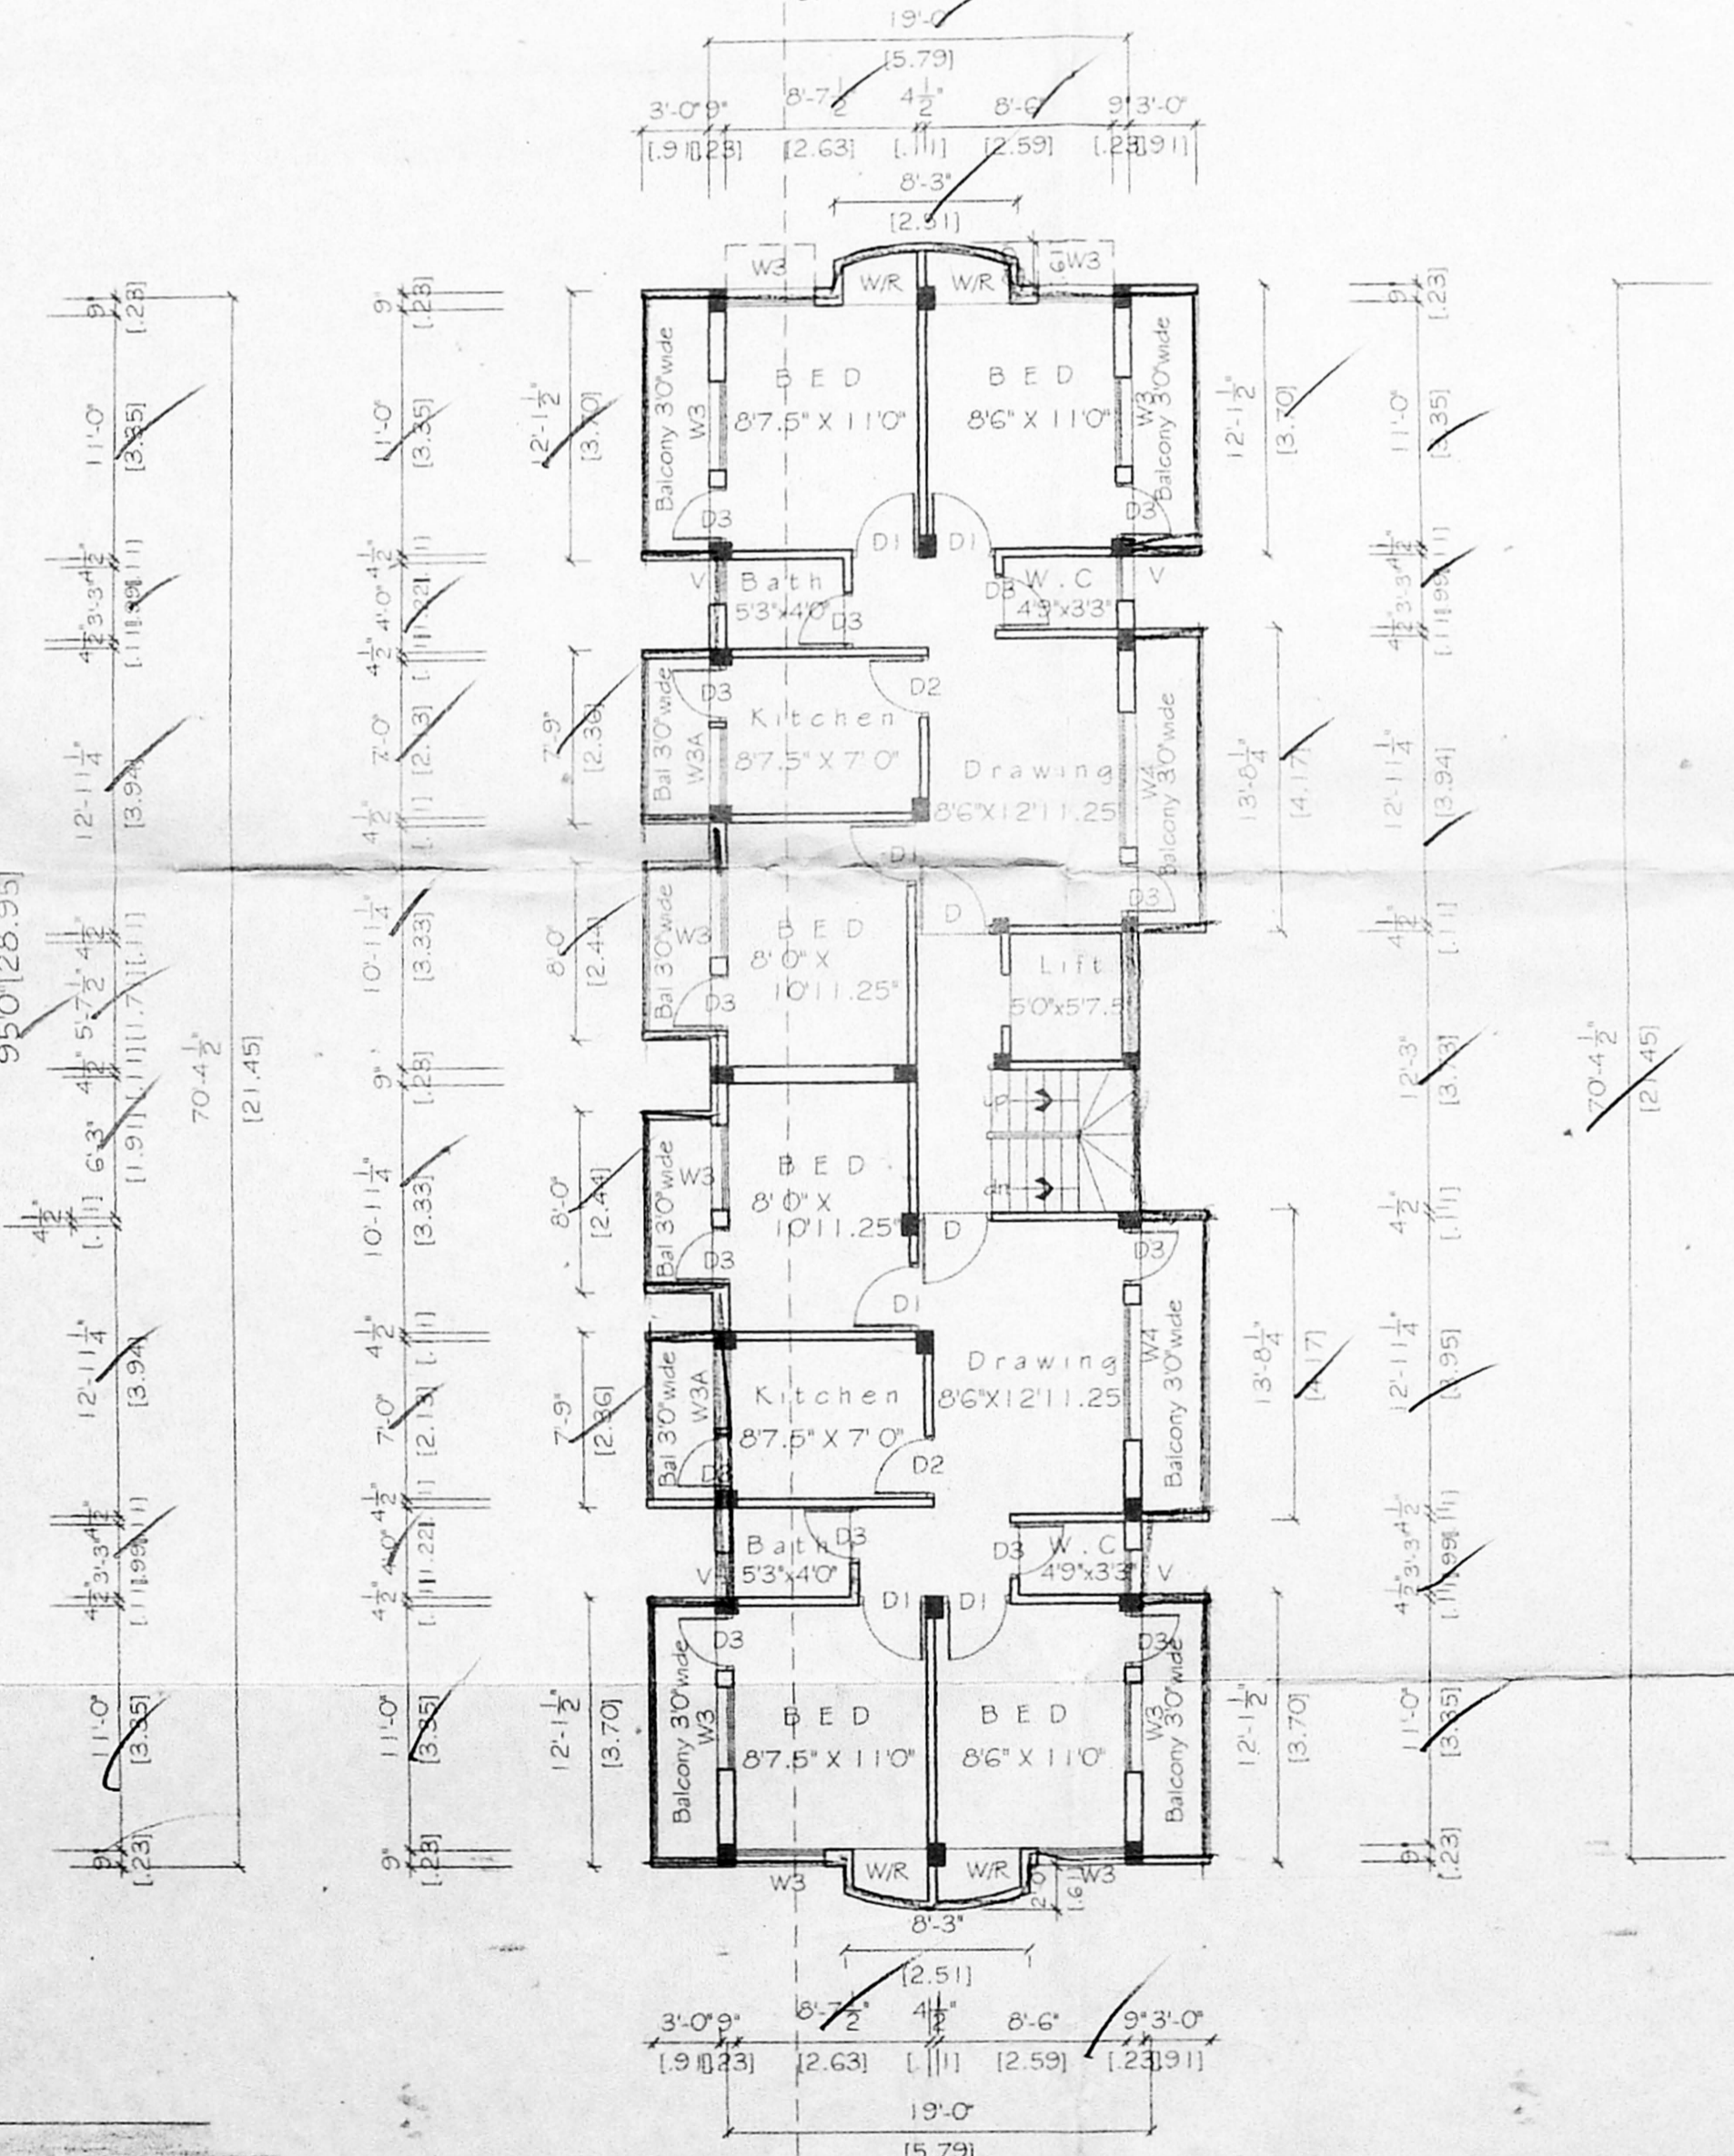

Typical floor plan  
First, Second & Third floor

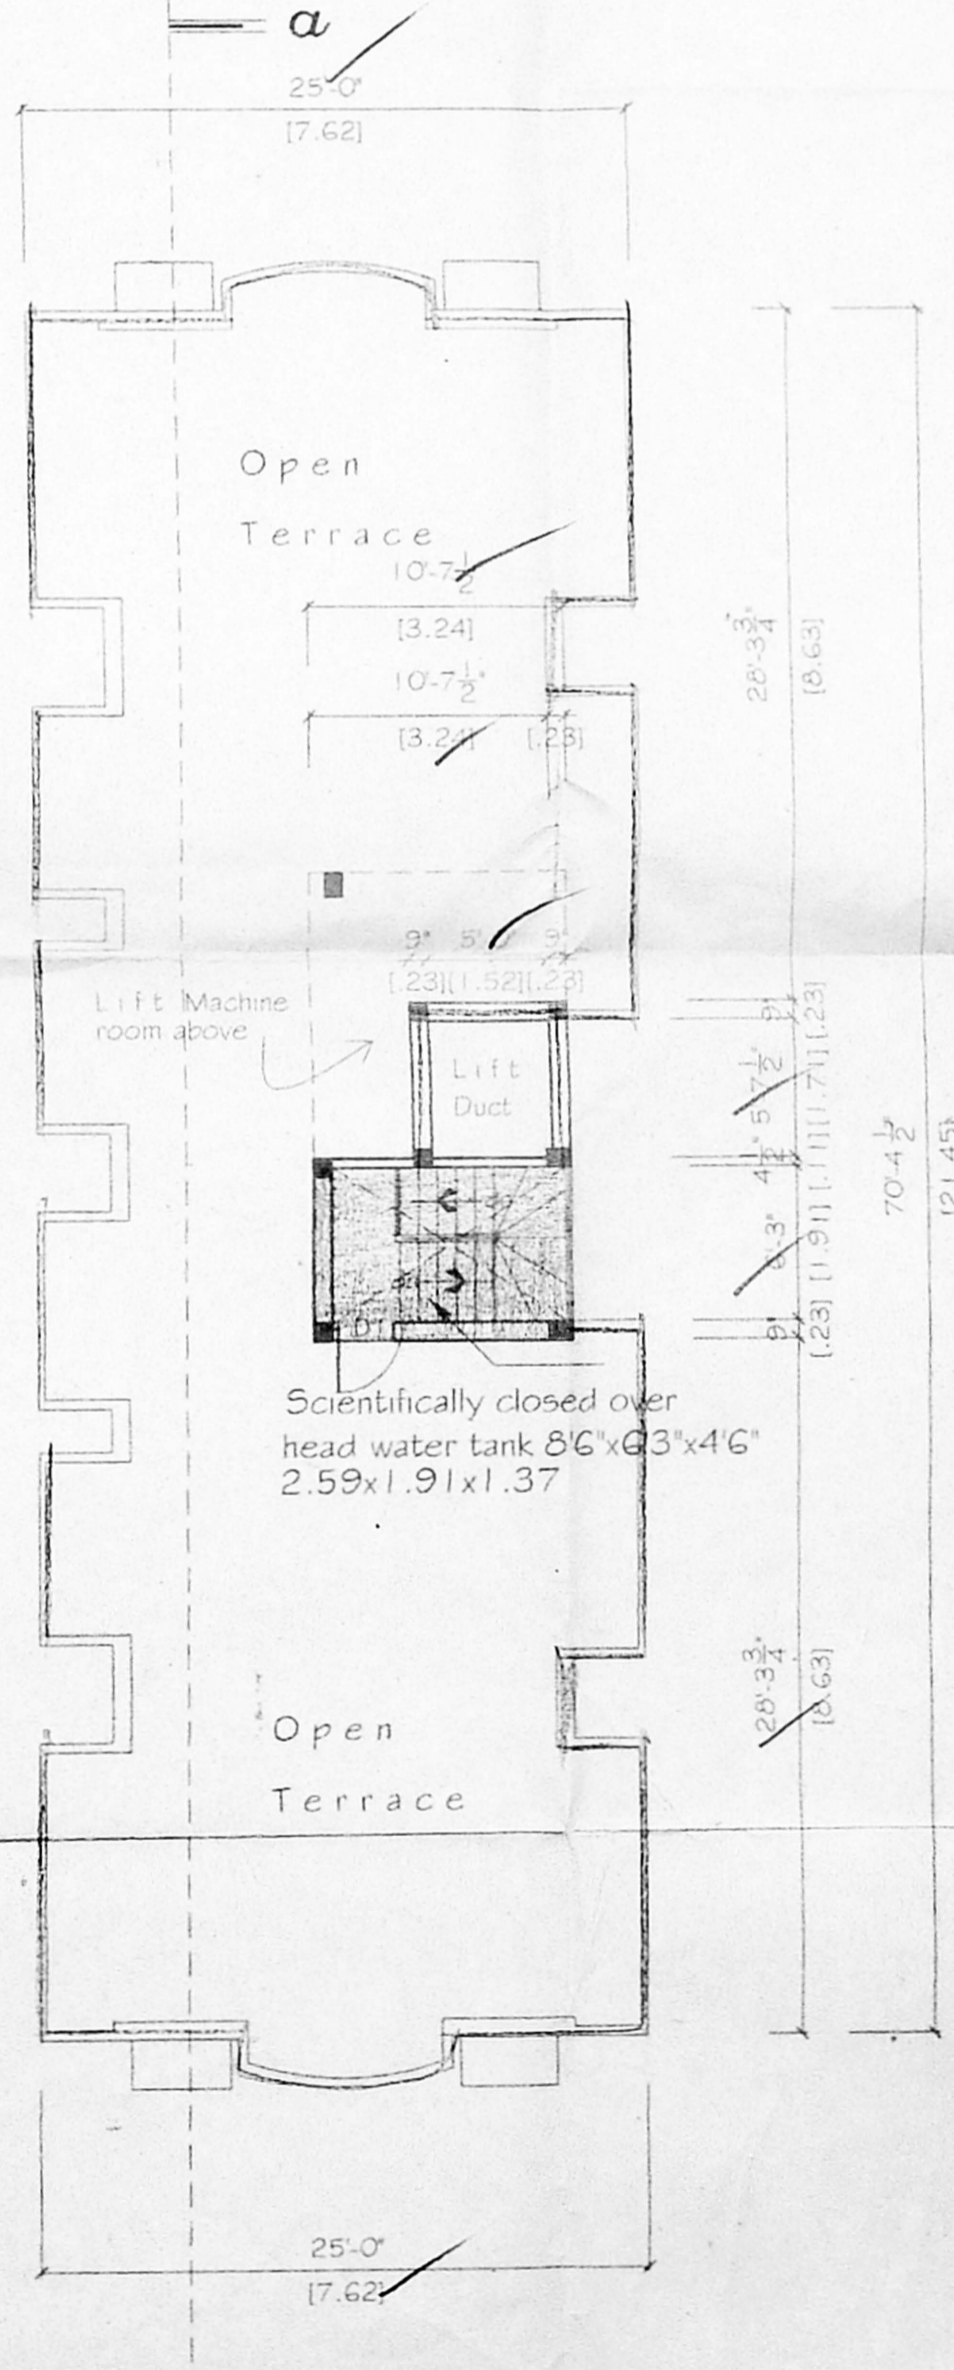

Terrace floor plan

33'0" (10.0m) wide Puram Prakasam Road