




95.00 x 90.00

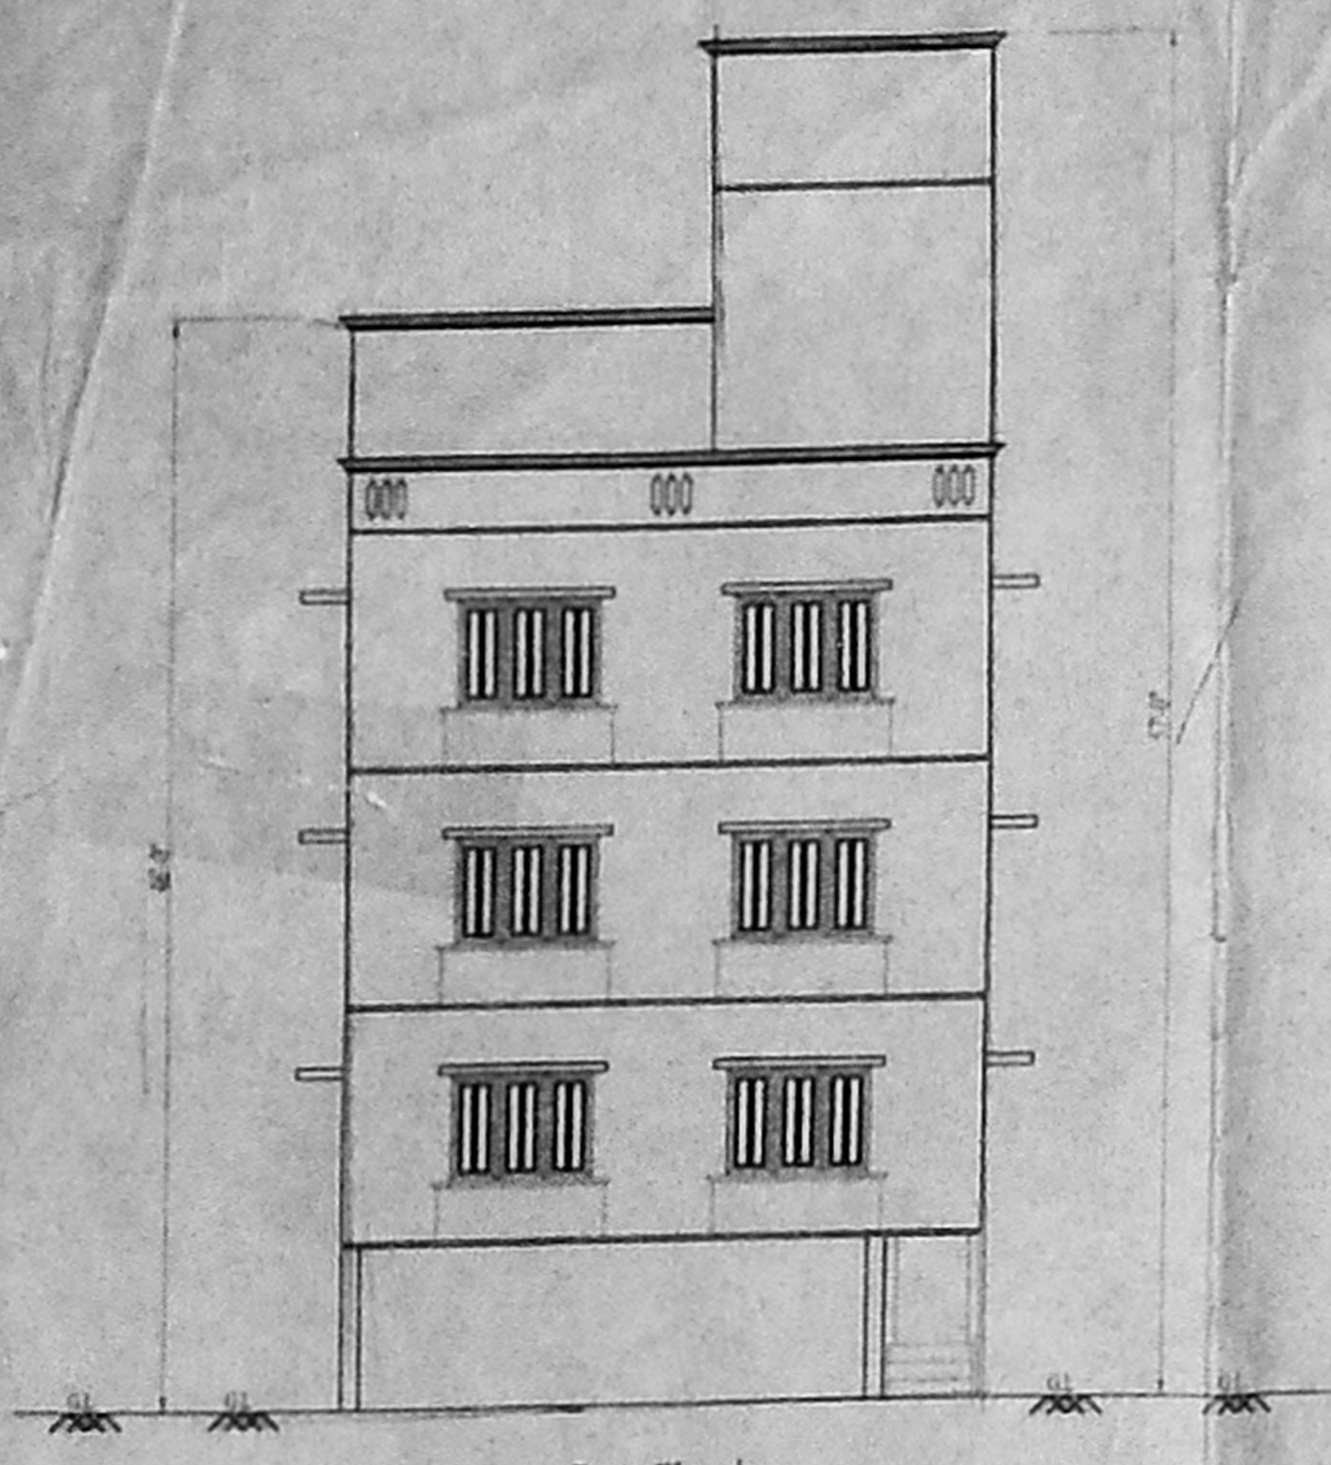

Front Elevation

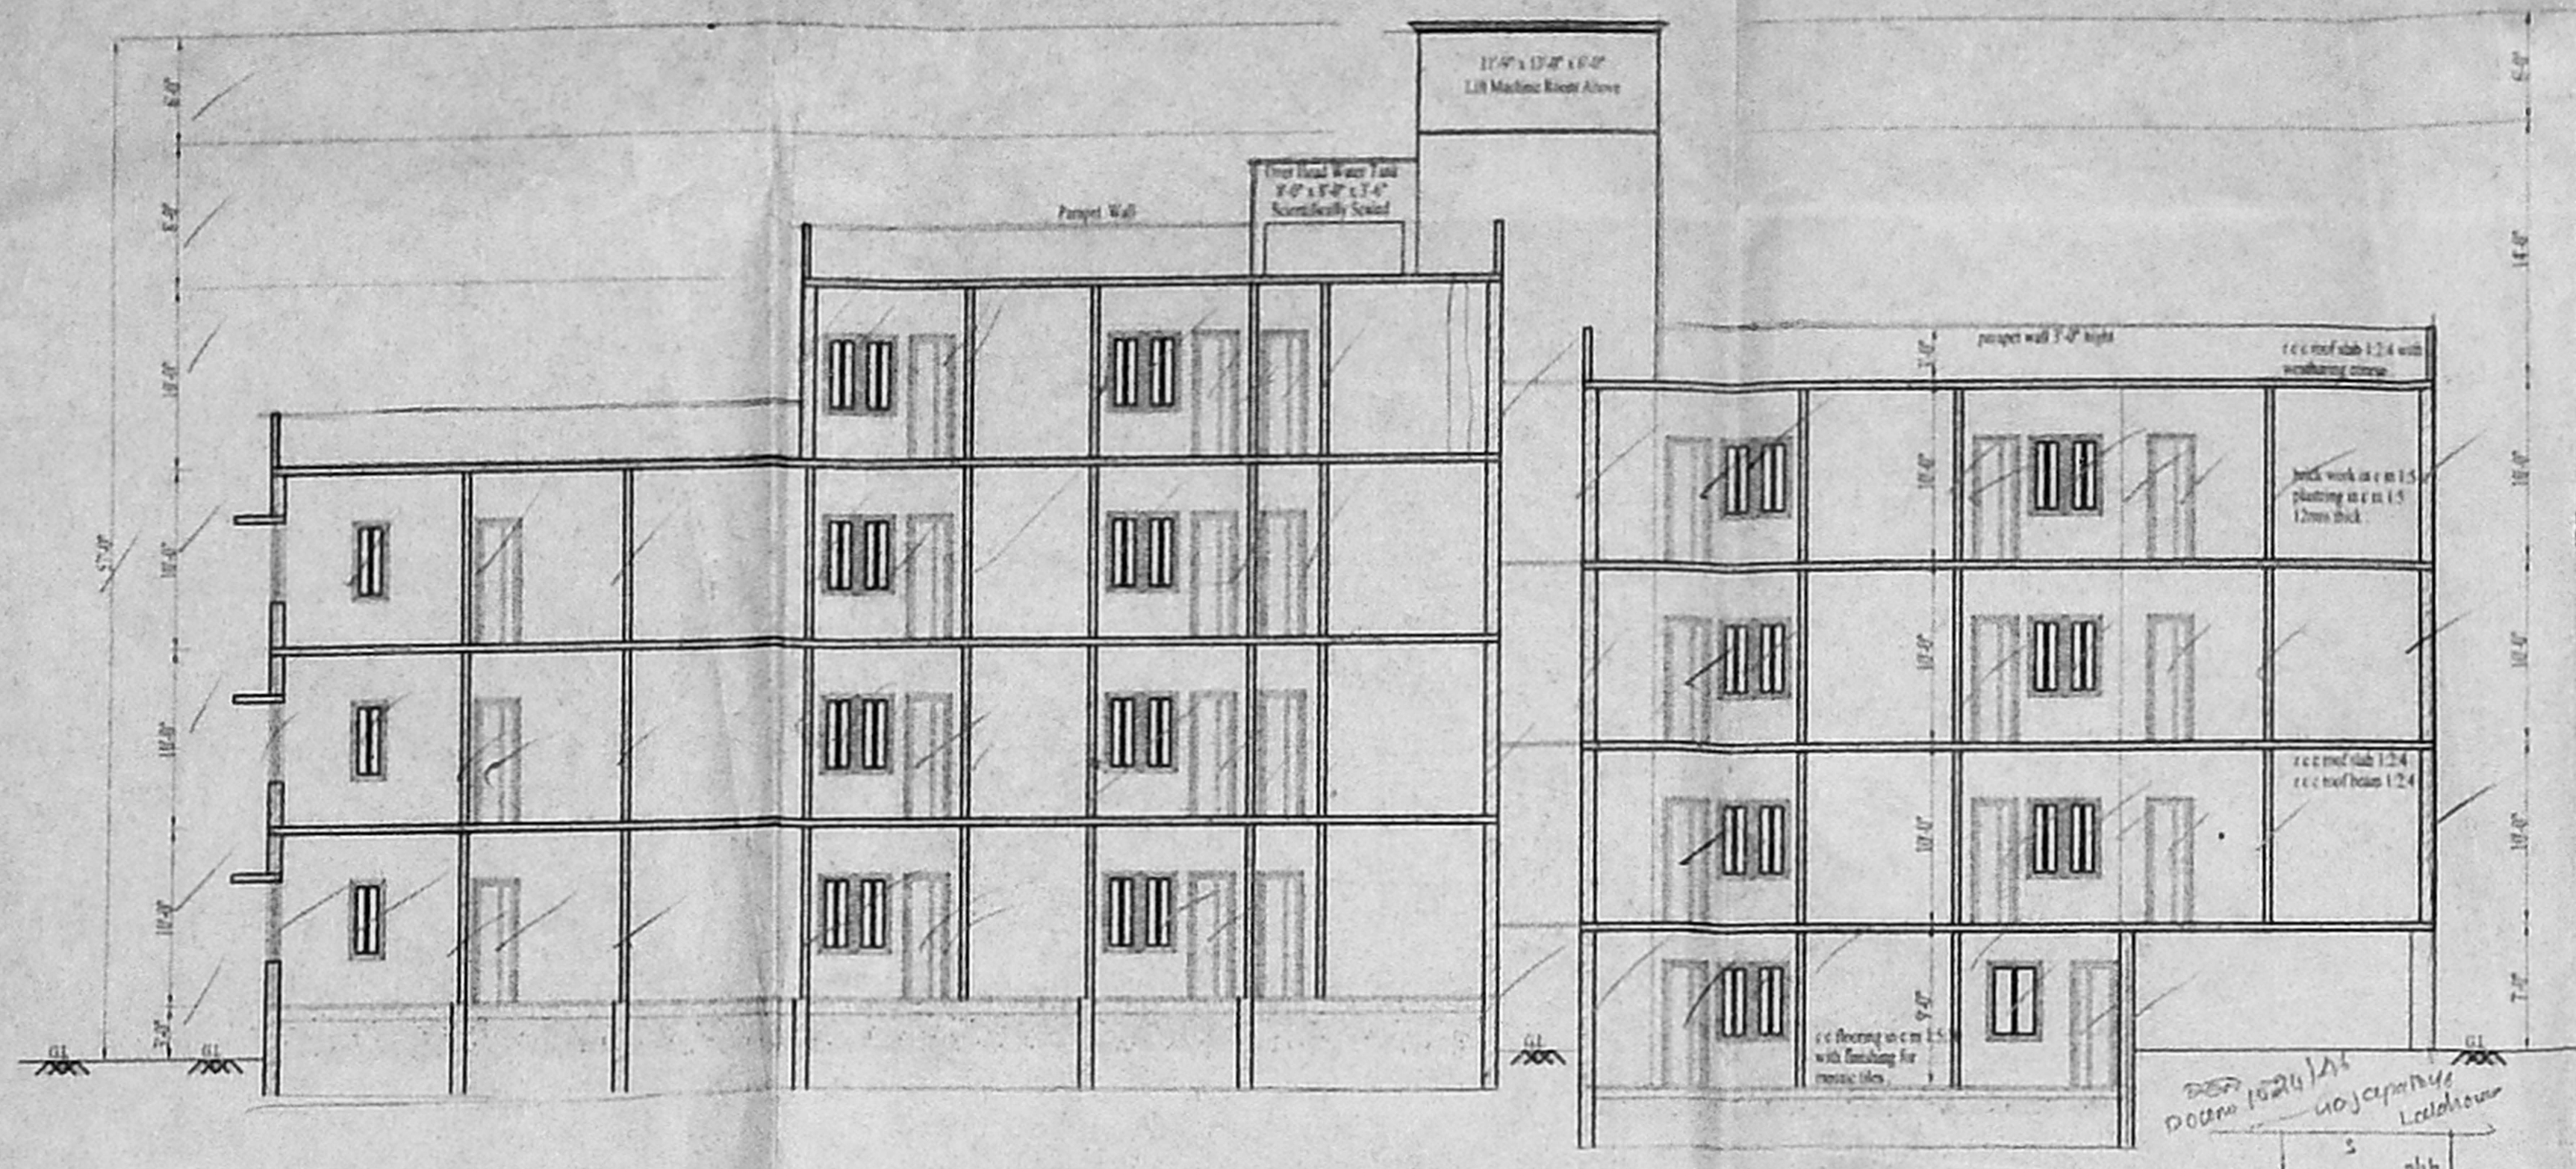


Section On X - X

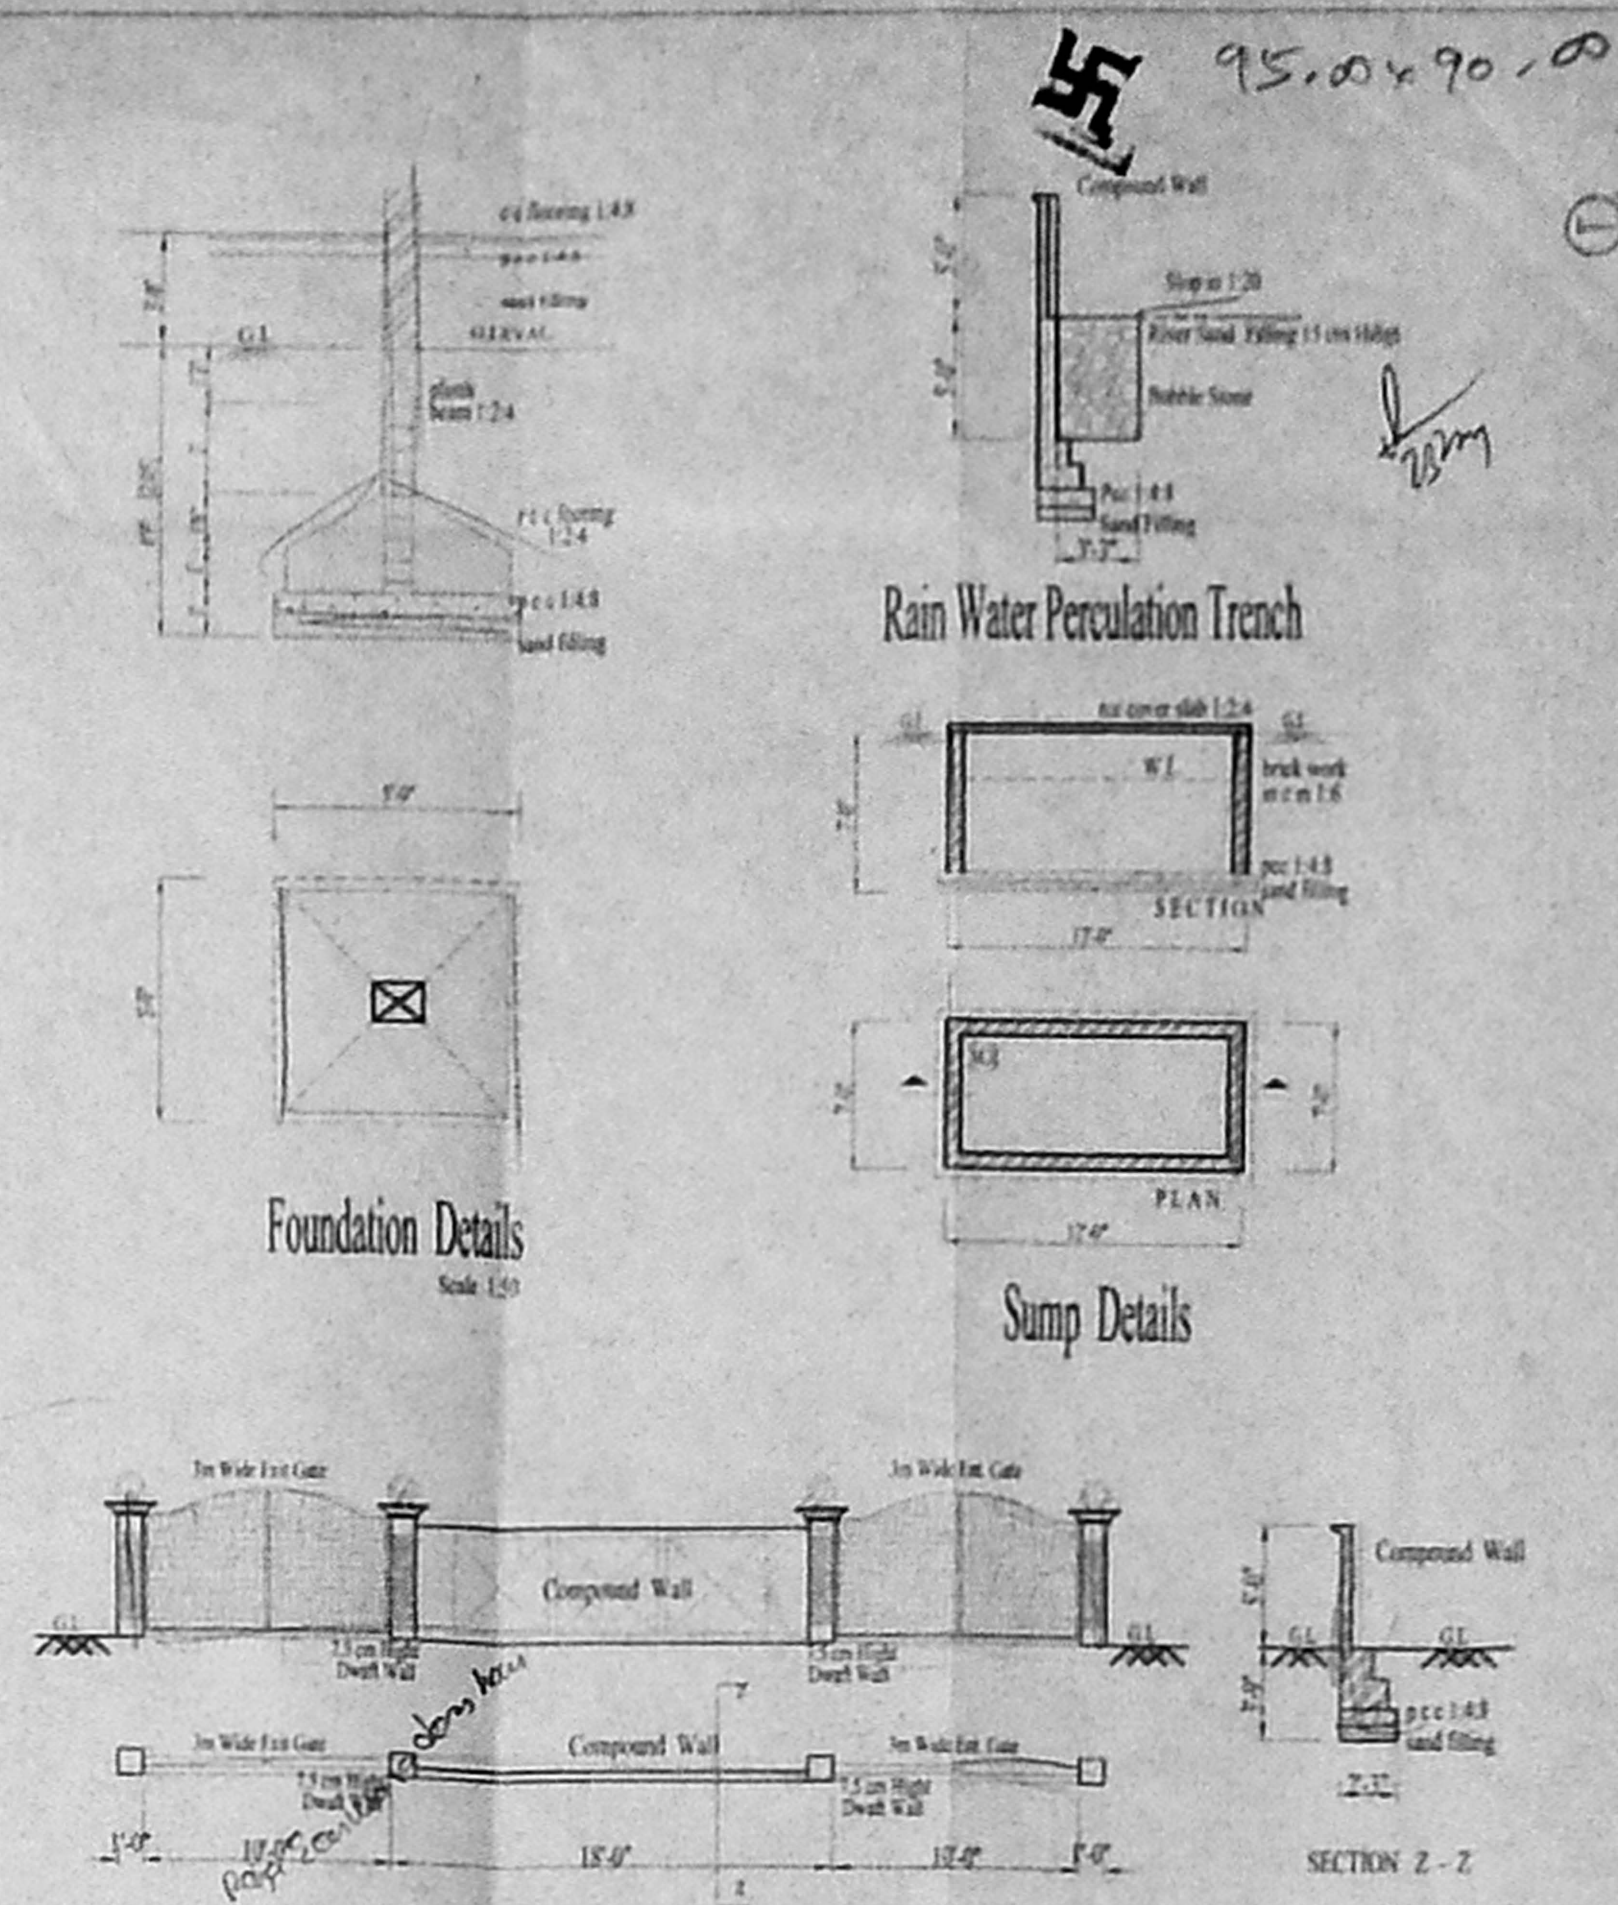


Foundation Details


Sump Details

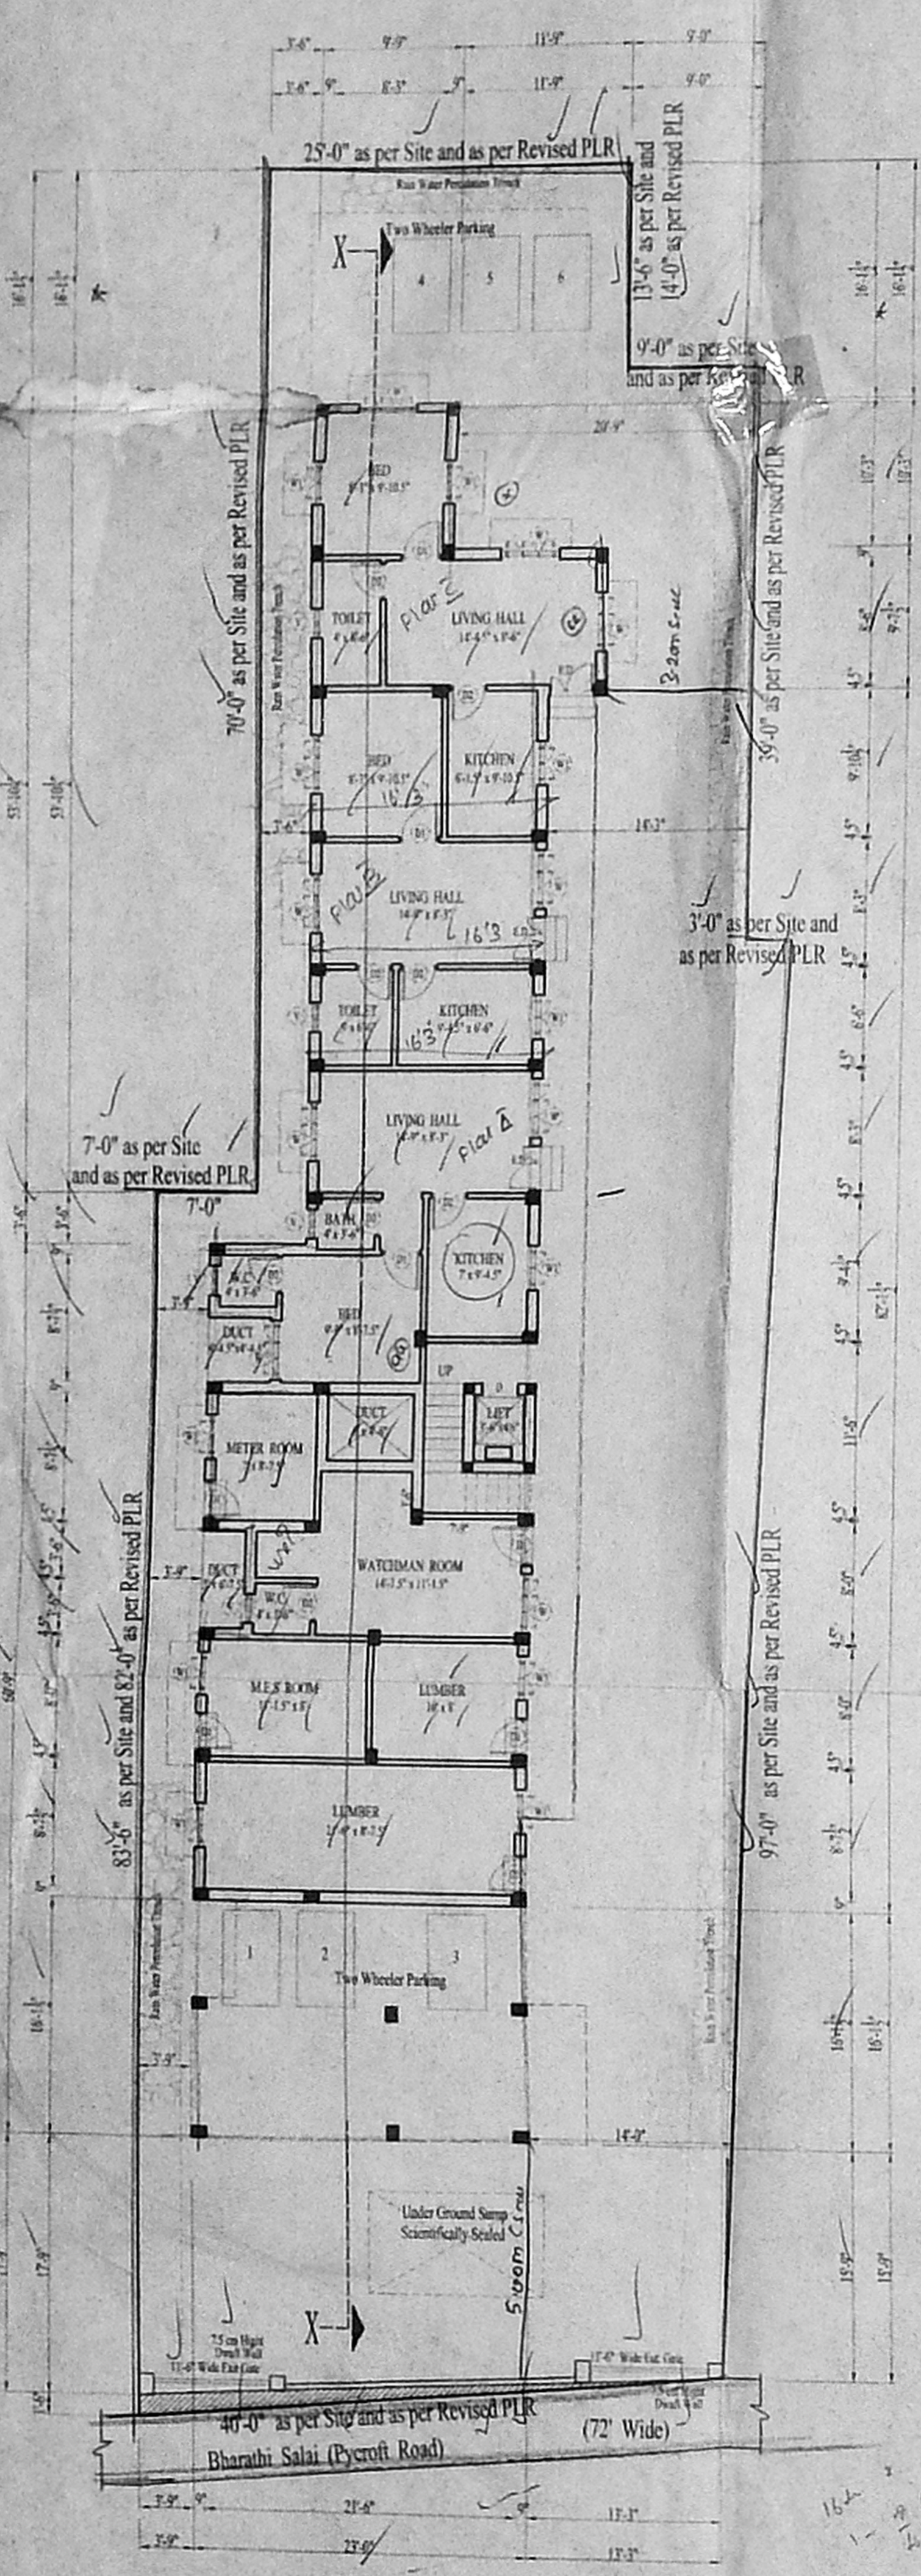


Typical Floor Plan
(First and Second)

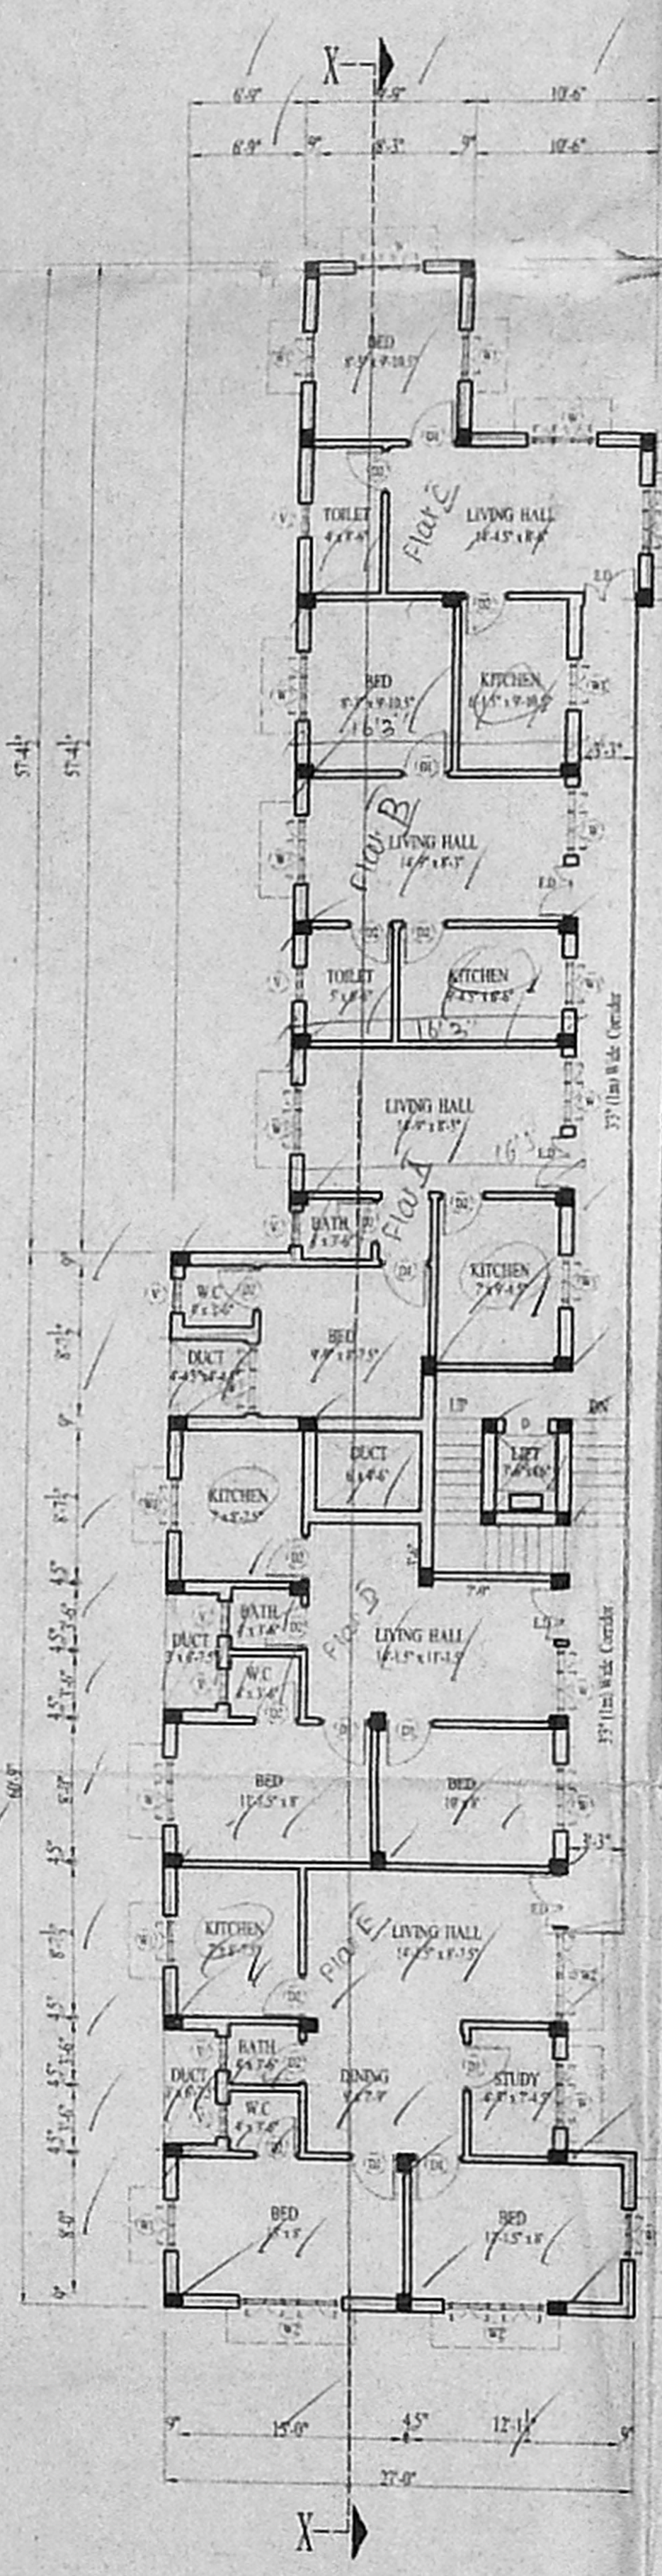

Third Floor Plan

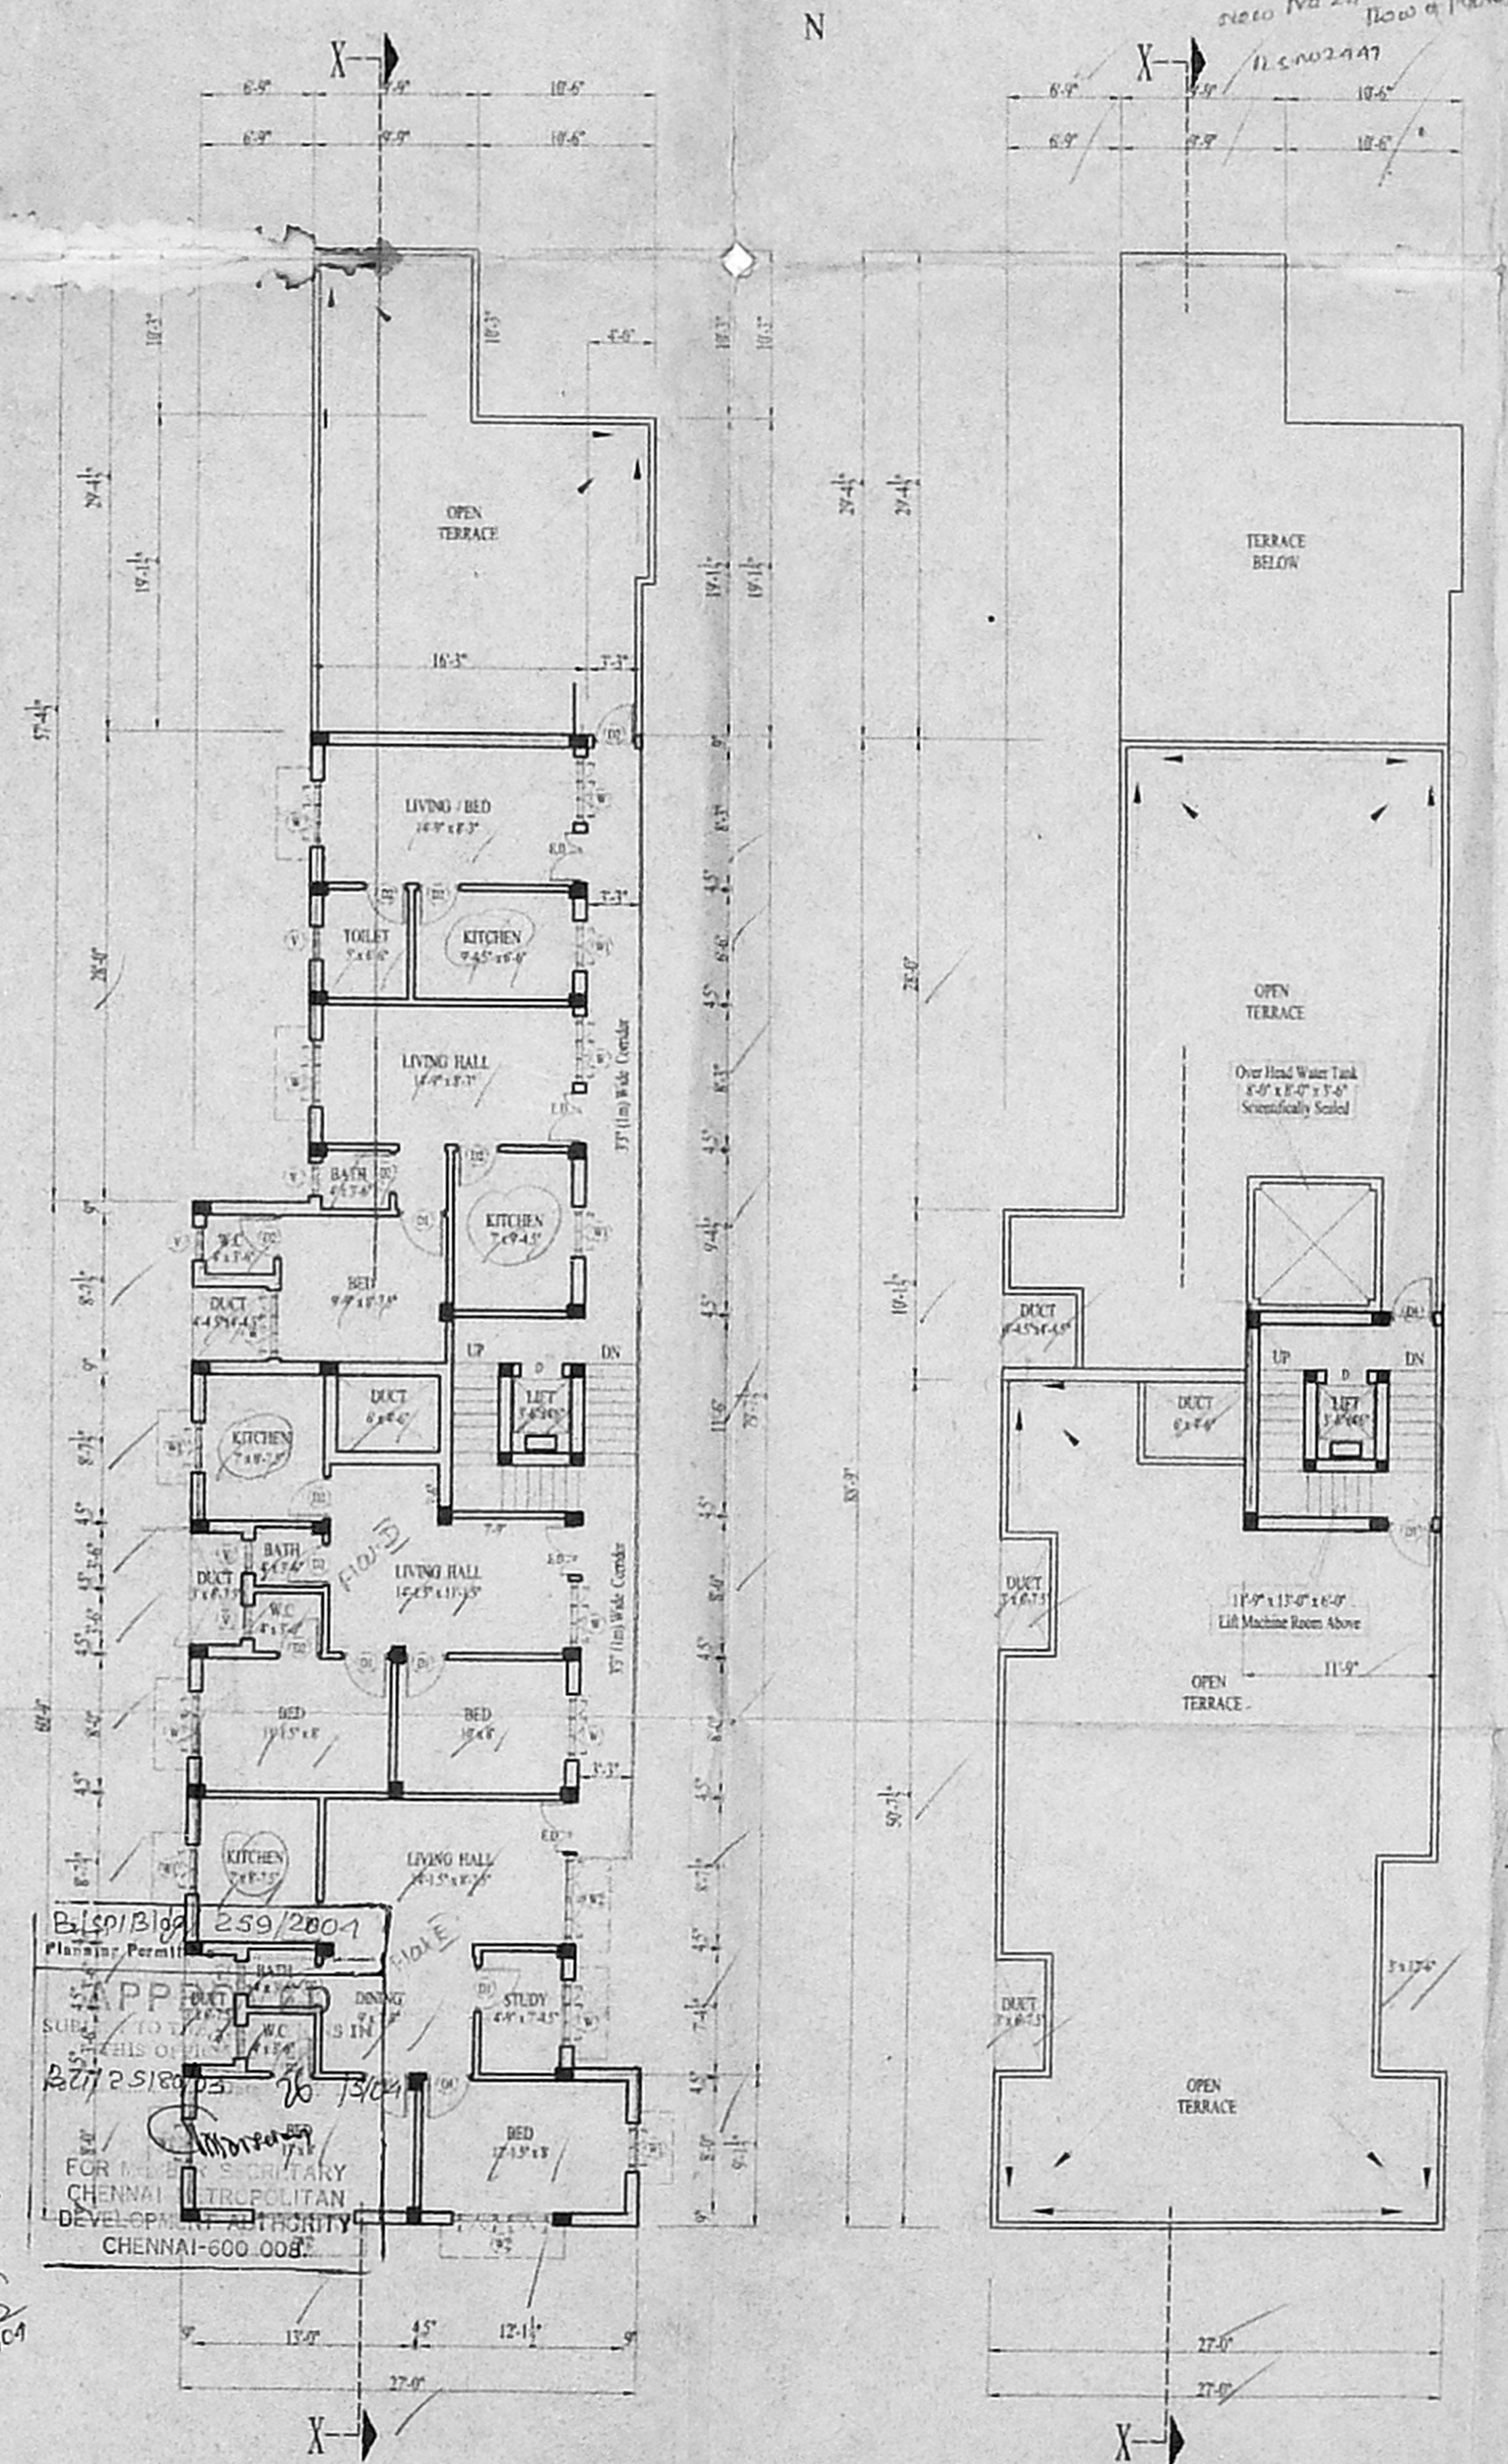

Terrace Floor Plan

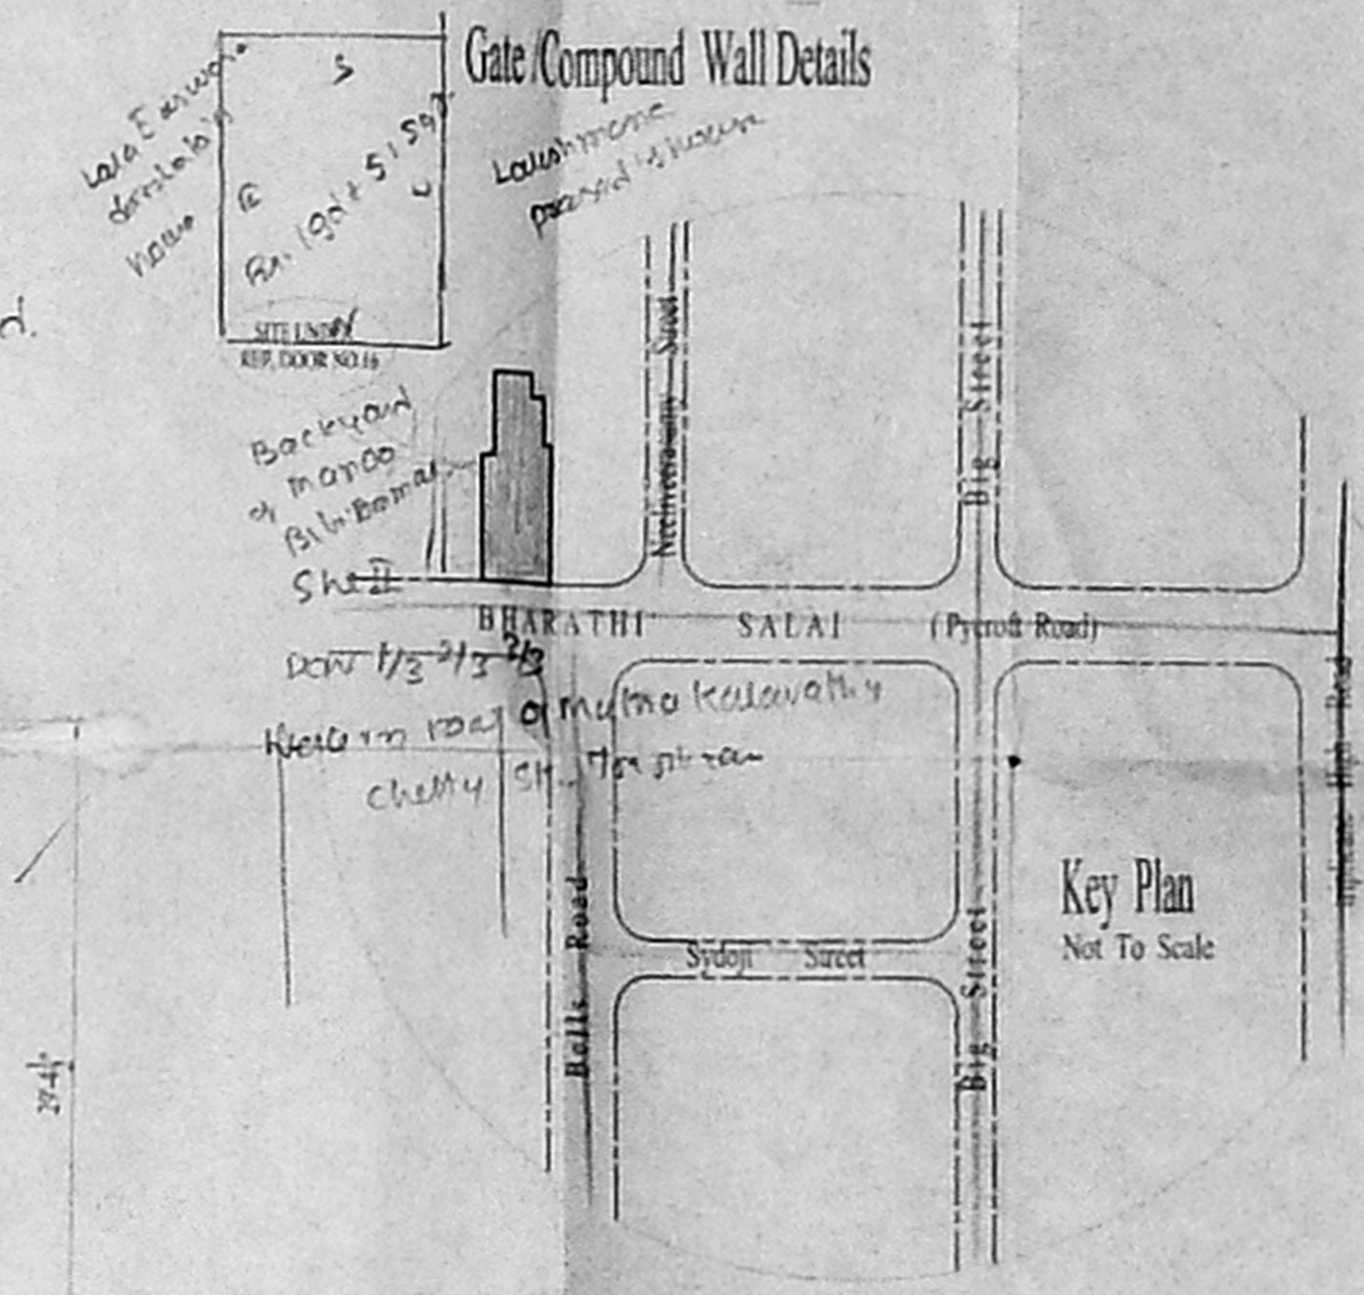

Key Plan
Not To Scale

PLAN SHOWING THE PROPOSED
CONSTRUCTION OF RESIDENTIAL BUILDING
IN OLD DOOR No.16, NEW DOOR No.33,
BHARATHI-SALAI, (Pycroft Road), TRIPPLICANE,
CHENNAI - 5. O.S.No. 1692 & 1693, R.S.No. 2447,
BLOCK No.41 OF TRIPPLICANE VILLAGE.

Division - 85, Zone - 6.



SCALE - 1"=8'-0" (or) 1:100

Ref- DEMOLITION SANCTIONED
PLAN - DA 56 03
DATED 23-01-03

SCHEDULE OF JOINERY		AREA STATEMENTS	
		sq.ft	sq.mt
D1	DOOR 7'-0" X 7'-0" (1.06 X 2.13)	PLOT EXTENT (as per PLR)	5614.00
D2	DOOR 7'-0" X 7'-0" (8.90 X 2.13)	PLOT EXTENT (as per Dec.)	5513.36
D3	DOOR 2'-4" X 7'-0" (0.76 X 2.13)	GROUND FLOOR AREA (In FSI)	1089.00
W1	WINDOW 4'-4" X 4'-6" (1.82 X 1.52)	GROUND FLOOR AREA (Non FSI)	810.00
W2	WINDOW 3'-0" X 4'-6" (0.91 X 1.37)	FIRST FLOOR AREA	2500.00
W3	WINDOW 6'-0" X 4'-6" (1.82 X 1.37)	SECOND FLOOR AREA	2500.00
V	VENTILATOR 2'-4" X 3'-0" (0.76 X 0.90)	THIRD FLOOR AREA	2019.00
		HEAD ROOM AREA (Non FSI)	152.75
			1108.00
		PLOT COVERAGE - 45.34%	FLOOR SPACE INDEX - 1.47

COLOUR INDEX	
PROPOSED WORK	(Symbol)
EXIST. ROAD	(Symbol)
BOUNDARY LINE	(Symbol)

OFFICE COPY

B. Narayanan
v. Baby

CMDA (B)/ No. 1
C No. Bc/251/03
Asst.
Scrutiny
P. A.
OWNER
A.P.

LICENSED SURVEYOR

Dr. S. NARAYANA MOORTHY, n.e.
LICENSED SURVEYOR
Chennai City, 611 020-28201
Corporation of Chennai
9, Emerald Avenue, 600 028
CHENNAI-600 028
Phone: 24451038