


OFFICE COPY


CMDA (B)/ No. 1  
 C. No. B.c.1/25347/03  
 Ass't  
 Scrutiny P.A. 29/12/03  
 A.P. D.P.

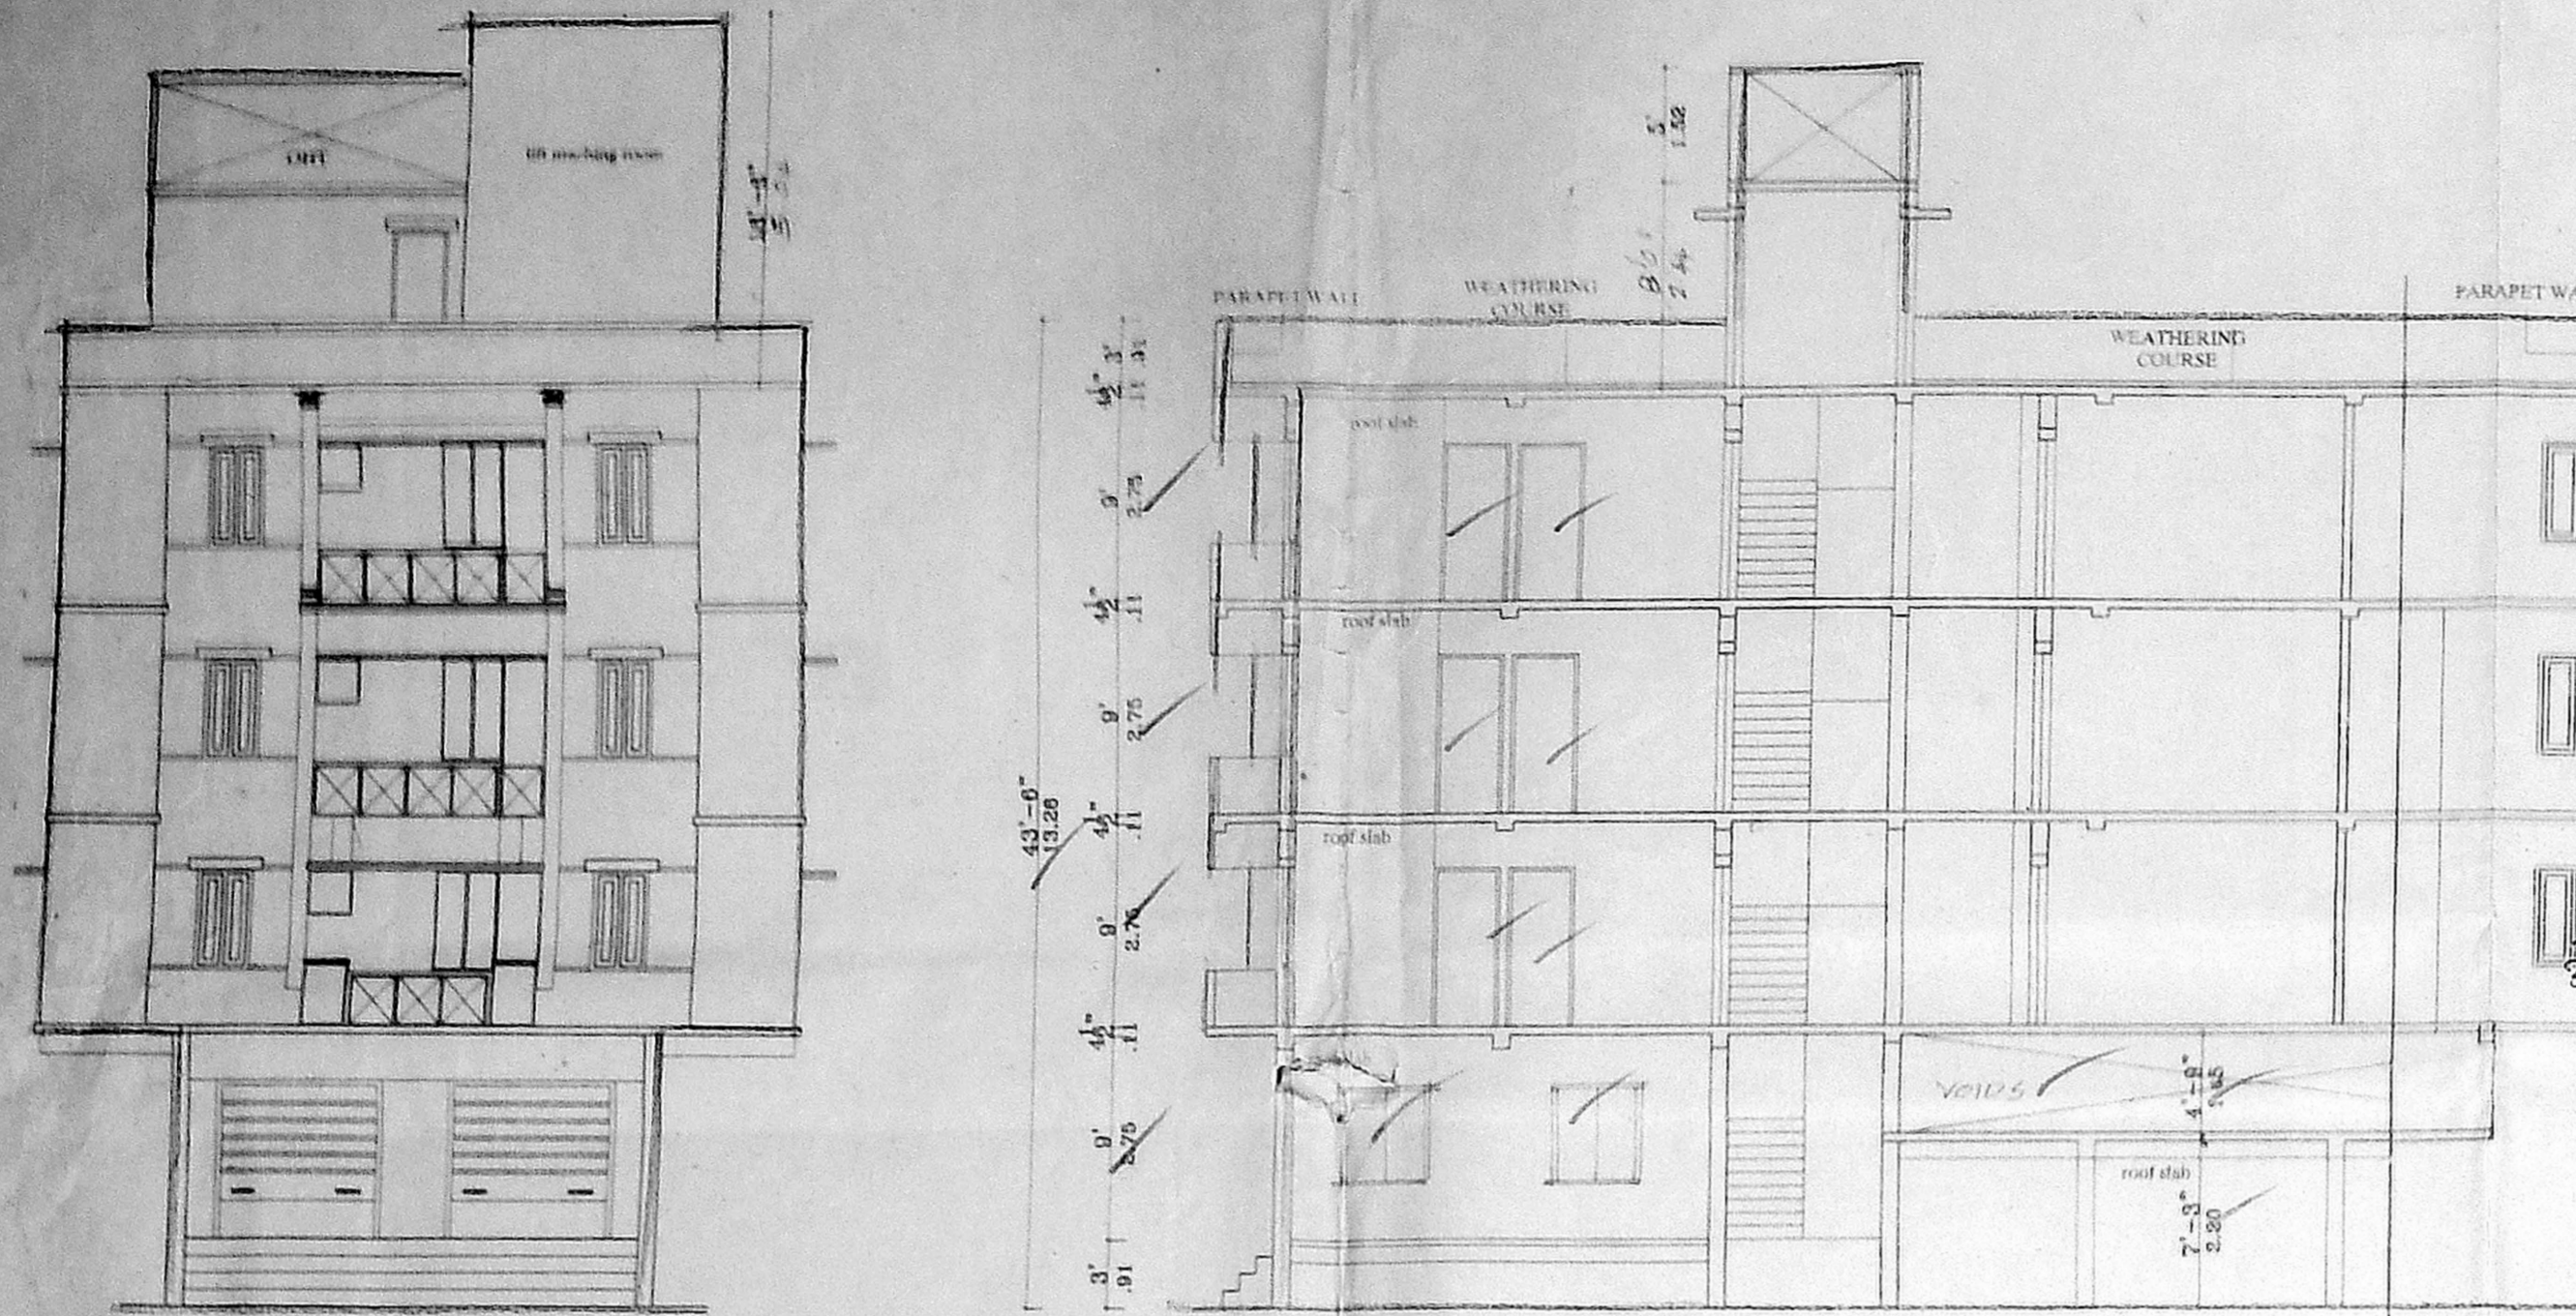


FRONT ELEVATION

SECTION ON ABCD


CP/184/560/2003  
 Plan No. Permit No. ....  
**APPROVED**  
 SUBJECT TO THE CONDITIONS OF THIS OFFER  
 Dt: 12/23/2003 30/12/03  
 CHENNAI MUNICIPAL CORPORATION  
 DEVELOPMENT AUTHORITY  
 CHENNAI-600 008.

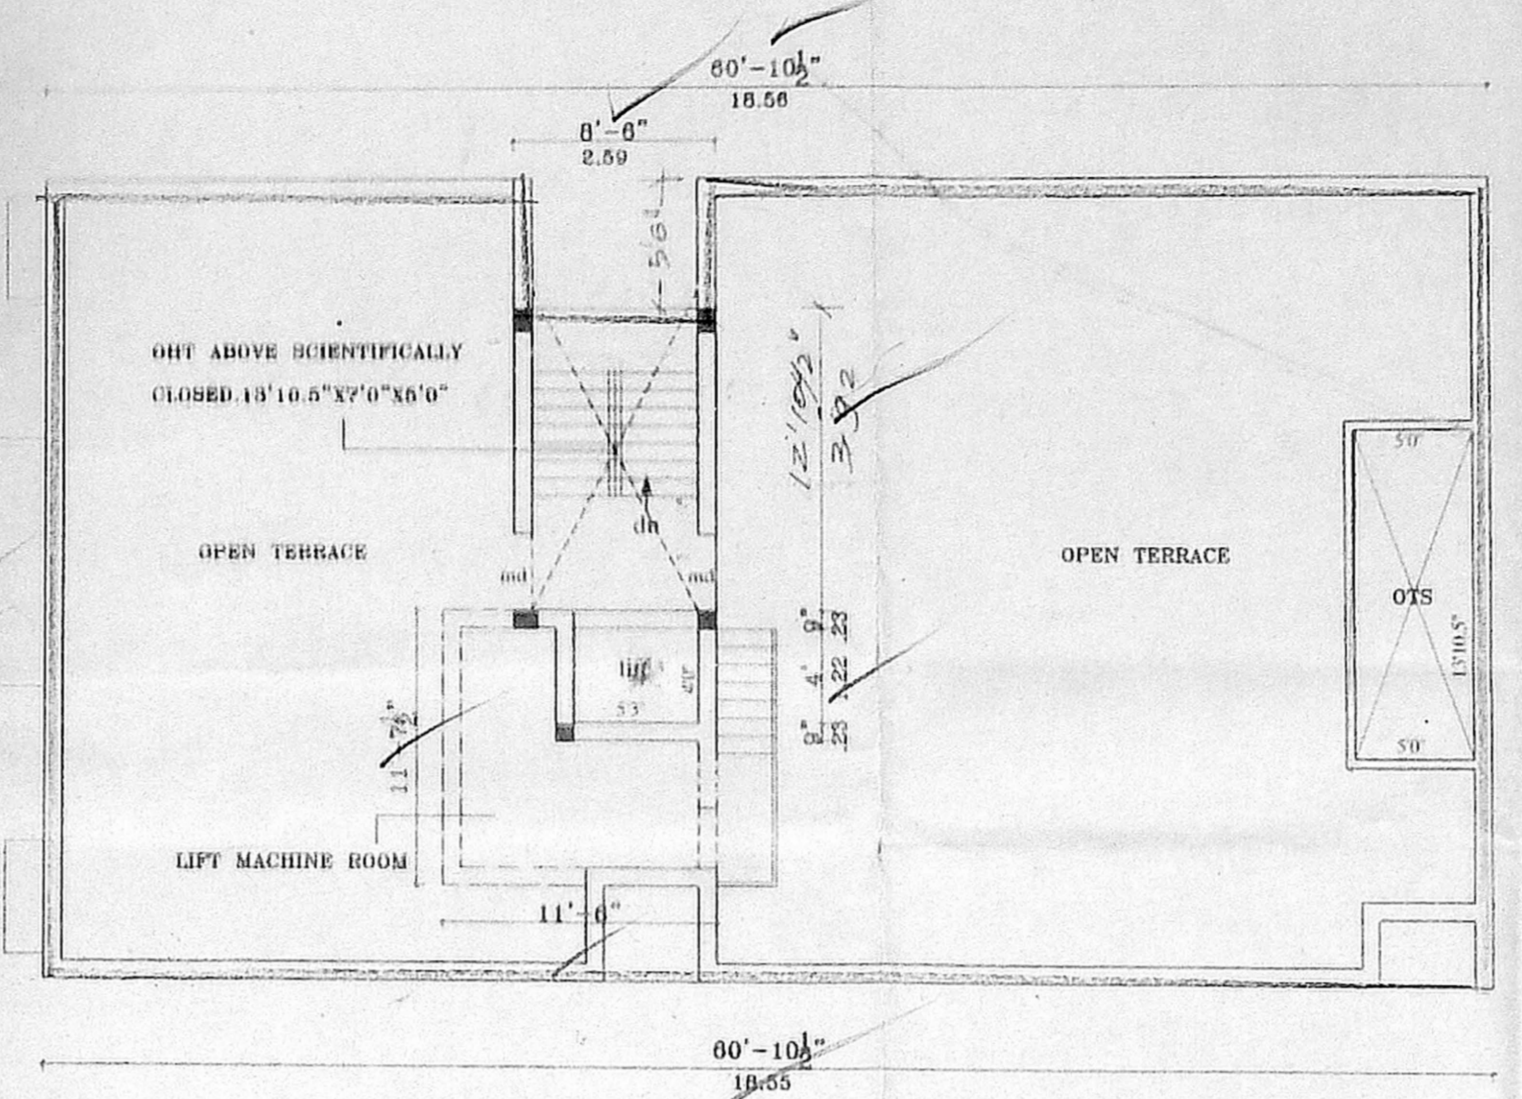

TERRACE FLOOR PLAN

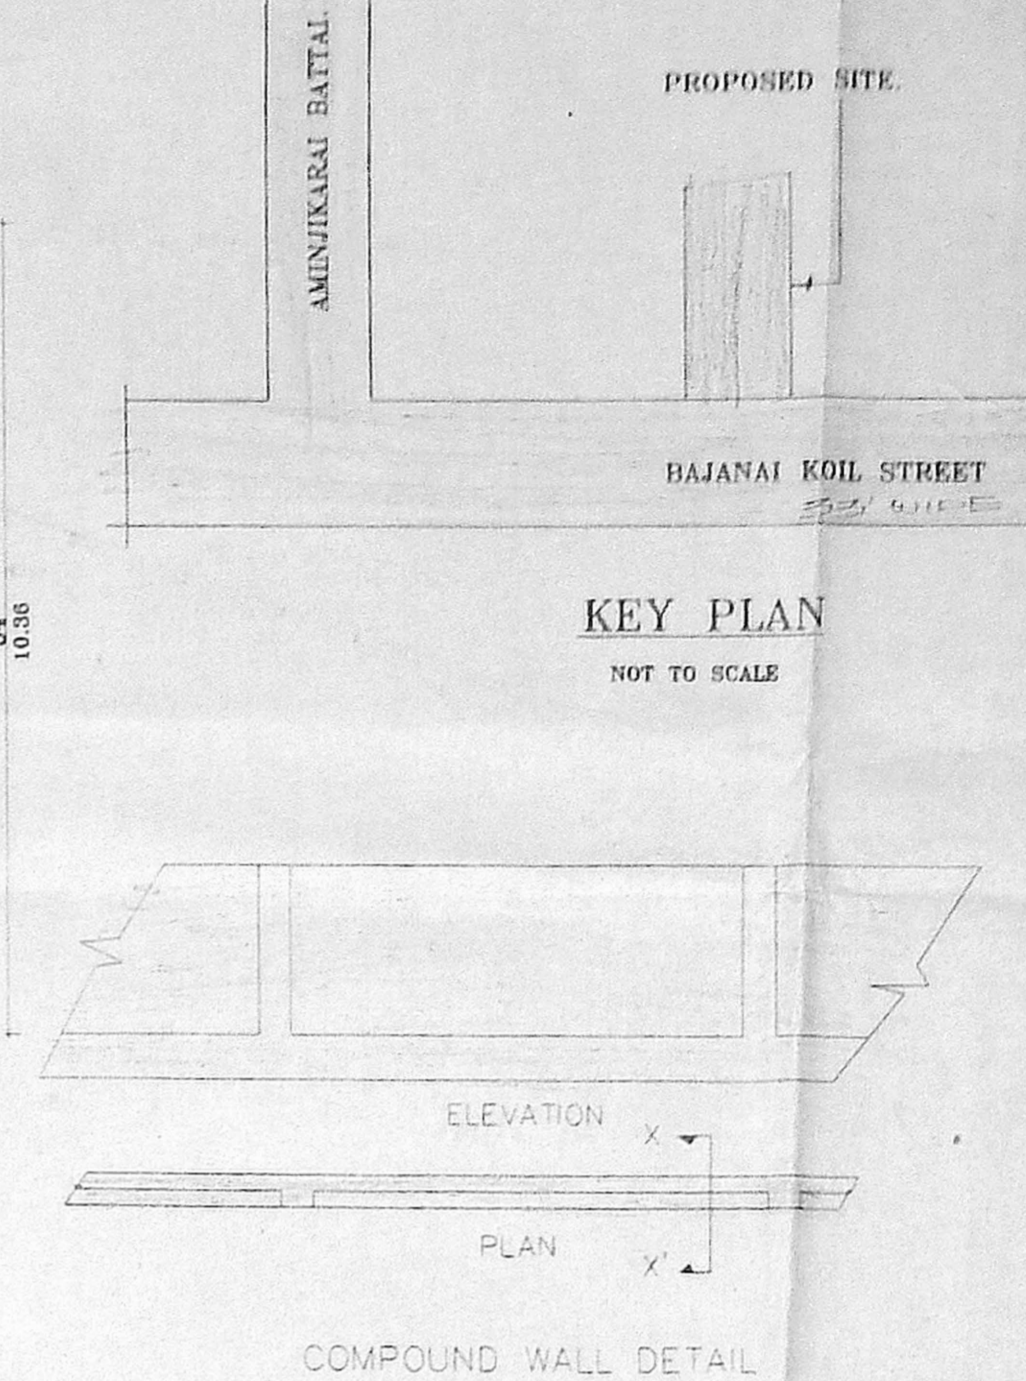


KEY PLAN  
NOT TO SCALE

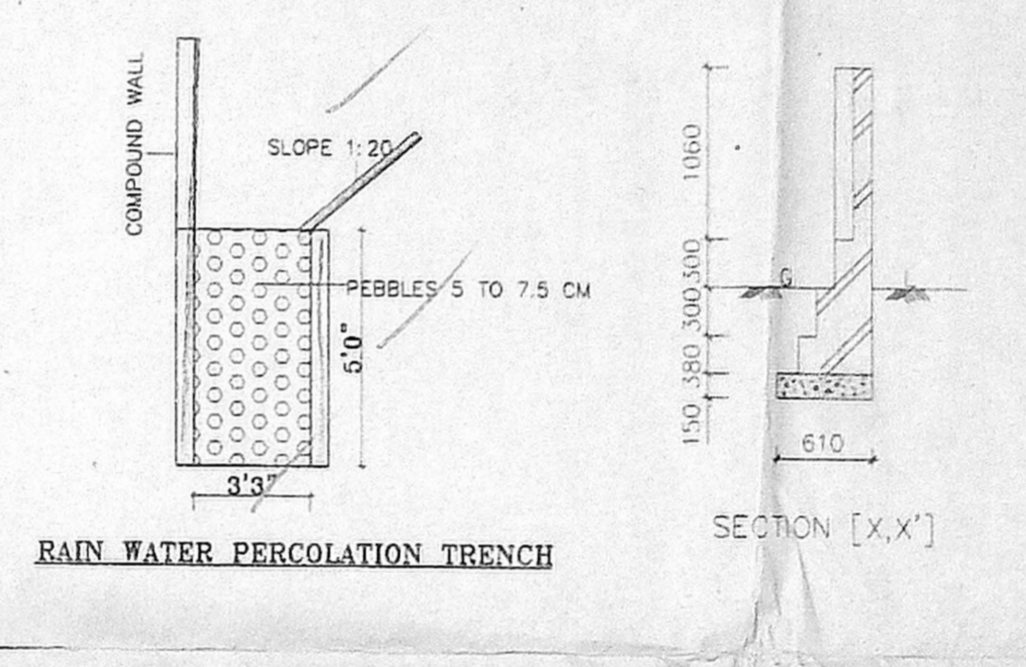


COMPOUND WALL DETAIL

RAIN WATER PERCOLATION TRENCH


SECTION [X-X']

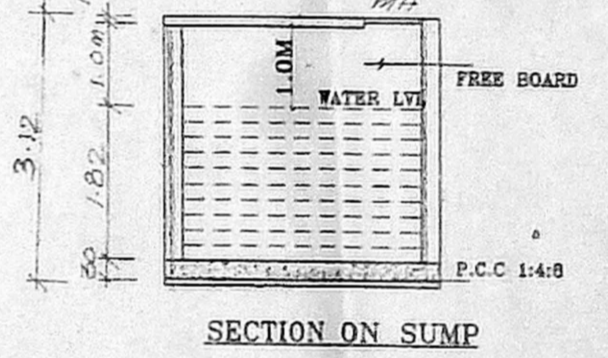


SECTION ON SUMP

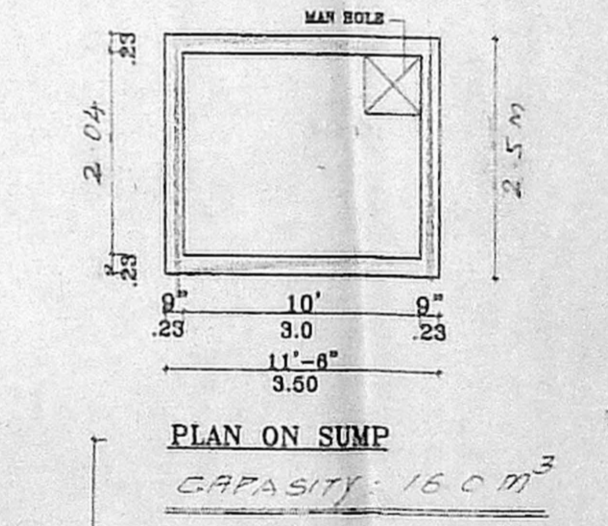

PLAN ON SUMP  
CAPACITY: 16.0 m³

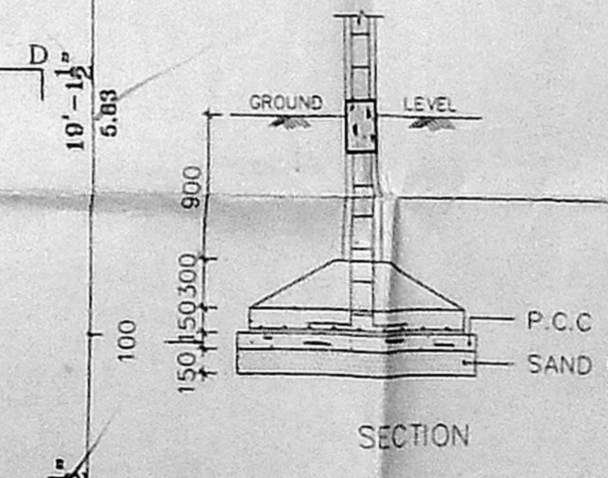

FOUNDATION DETAIL

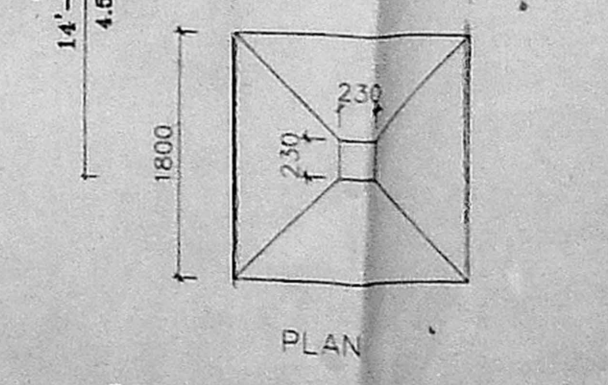

FOUNDATION DETAIL

[SCALE: 1:50]

SCHEDULE OF JOINERY:

TYPE	DETAIL	WIDTH	HEIGHT
RS	ROLLING SHUTTER	2256	2135
MD	C.W. PANELED DOOR	1000	2135
D	C.W. PANELED DOOR	990	2135
D1	--	782	2135
W	C.W. GLAZED WINDOW	1830	1220
W1	FRENCH "	1200	2135
W2	--	990	1220
V	C.W. GLAZED VENTILATOR	610	915

SPECIFICATION:  
 FOUNDATION: R.C.C. COLUMN FOOTINGS  
 BRICK WORK: CM 1:6 FOR SUPER STRUCTURE  
 PLASTERING: CM 1:5 FOR WALLS & 1:3 FOR CEILING  
 FLOORING: MOSAIC FLOORING  
 CEMENT PAINT: 2 COAT FOR WALLS & 1 EXTRA COAT FOR CEILING  
 R.C.C: 1:2:4 FOR SLABS & LINTELS  
 WOOD WORK: ALL WOOD WORKS IN BEST QUALITY TIMBER  
 WEATHERING: B-JELLY LIME MORTAR OVER ROOF SLAB ONE LAYER OF COUNTRY TILES

COLOUR INDEX:  
 PROPOSAL  
 ROAD/STREET  
 BOUNDARY/SITE

AREA STATEMENT


	SQ. M
PLOT EXTENT:	523.83
GROUND FLOOR	225.75
FIRST FLOOR	242.75
SECOND FLOOR	183.72
THIRD FLOOR	183.72
TOTAL BUILT UP AREA	835.94
PLOT COVERAGE:	47 %
F.S.I	1.49
NON F.S.I	56.00

PLAN SHOWING THE PROPOSED CONSTRUCTION OF A DEPARTMENTAL STORE & RESIDENTIAL BUILDING AT DOOR NO: 58/103 BAJANA KAIL STREET, T.S. NO. 13/2 CHOOLAIMEDU, CHENNAI-94. CHENNAI CORPORATION.


BLOCK NO: 14 DIV. NO. 77 PULIYUR VILLAGE. ZONE - II

SIGNATURE OF OWNER  
 T. Priscilla Hornam


LICENSED SURVEYOR  
 S. SUBRAMANIAM, C. Engg. (M), AME, F.P.S., D.T.M. Chartered Engineer (No. AM 82130/91) Approved Valuer (No. A 6446) Corporation Surveyor, Class-I (No. 434/98) Surveyor of Chennai L-21-F, Bharathidasan Colony, K.K. Nagar, Chennai-600 078. Phone: 044-4749423

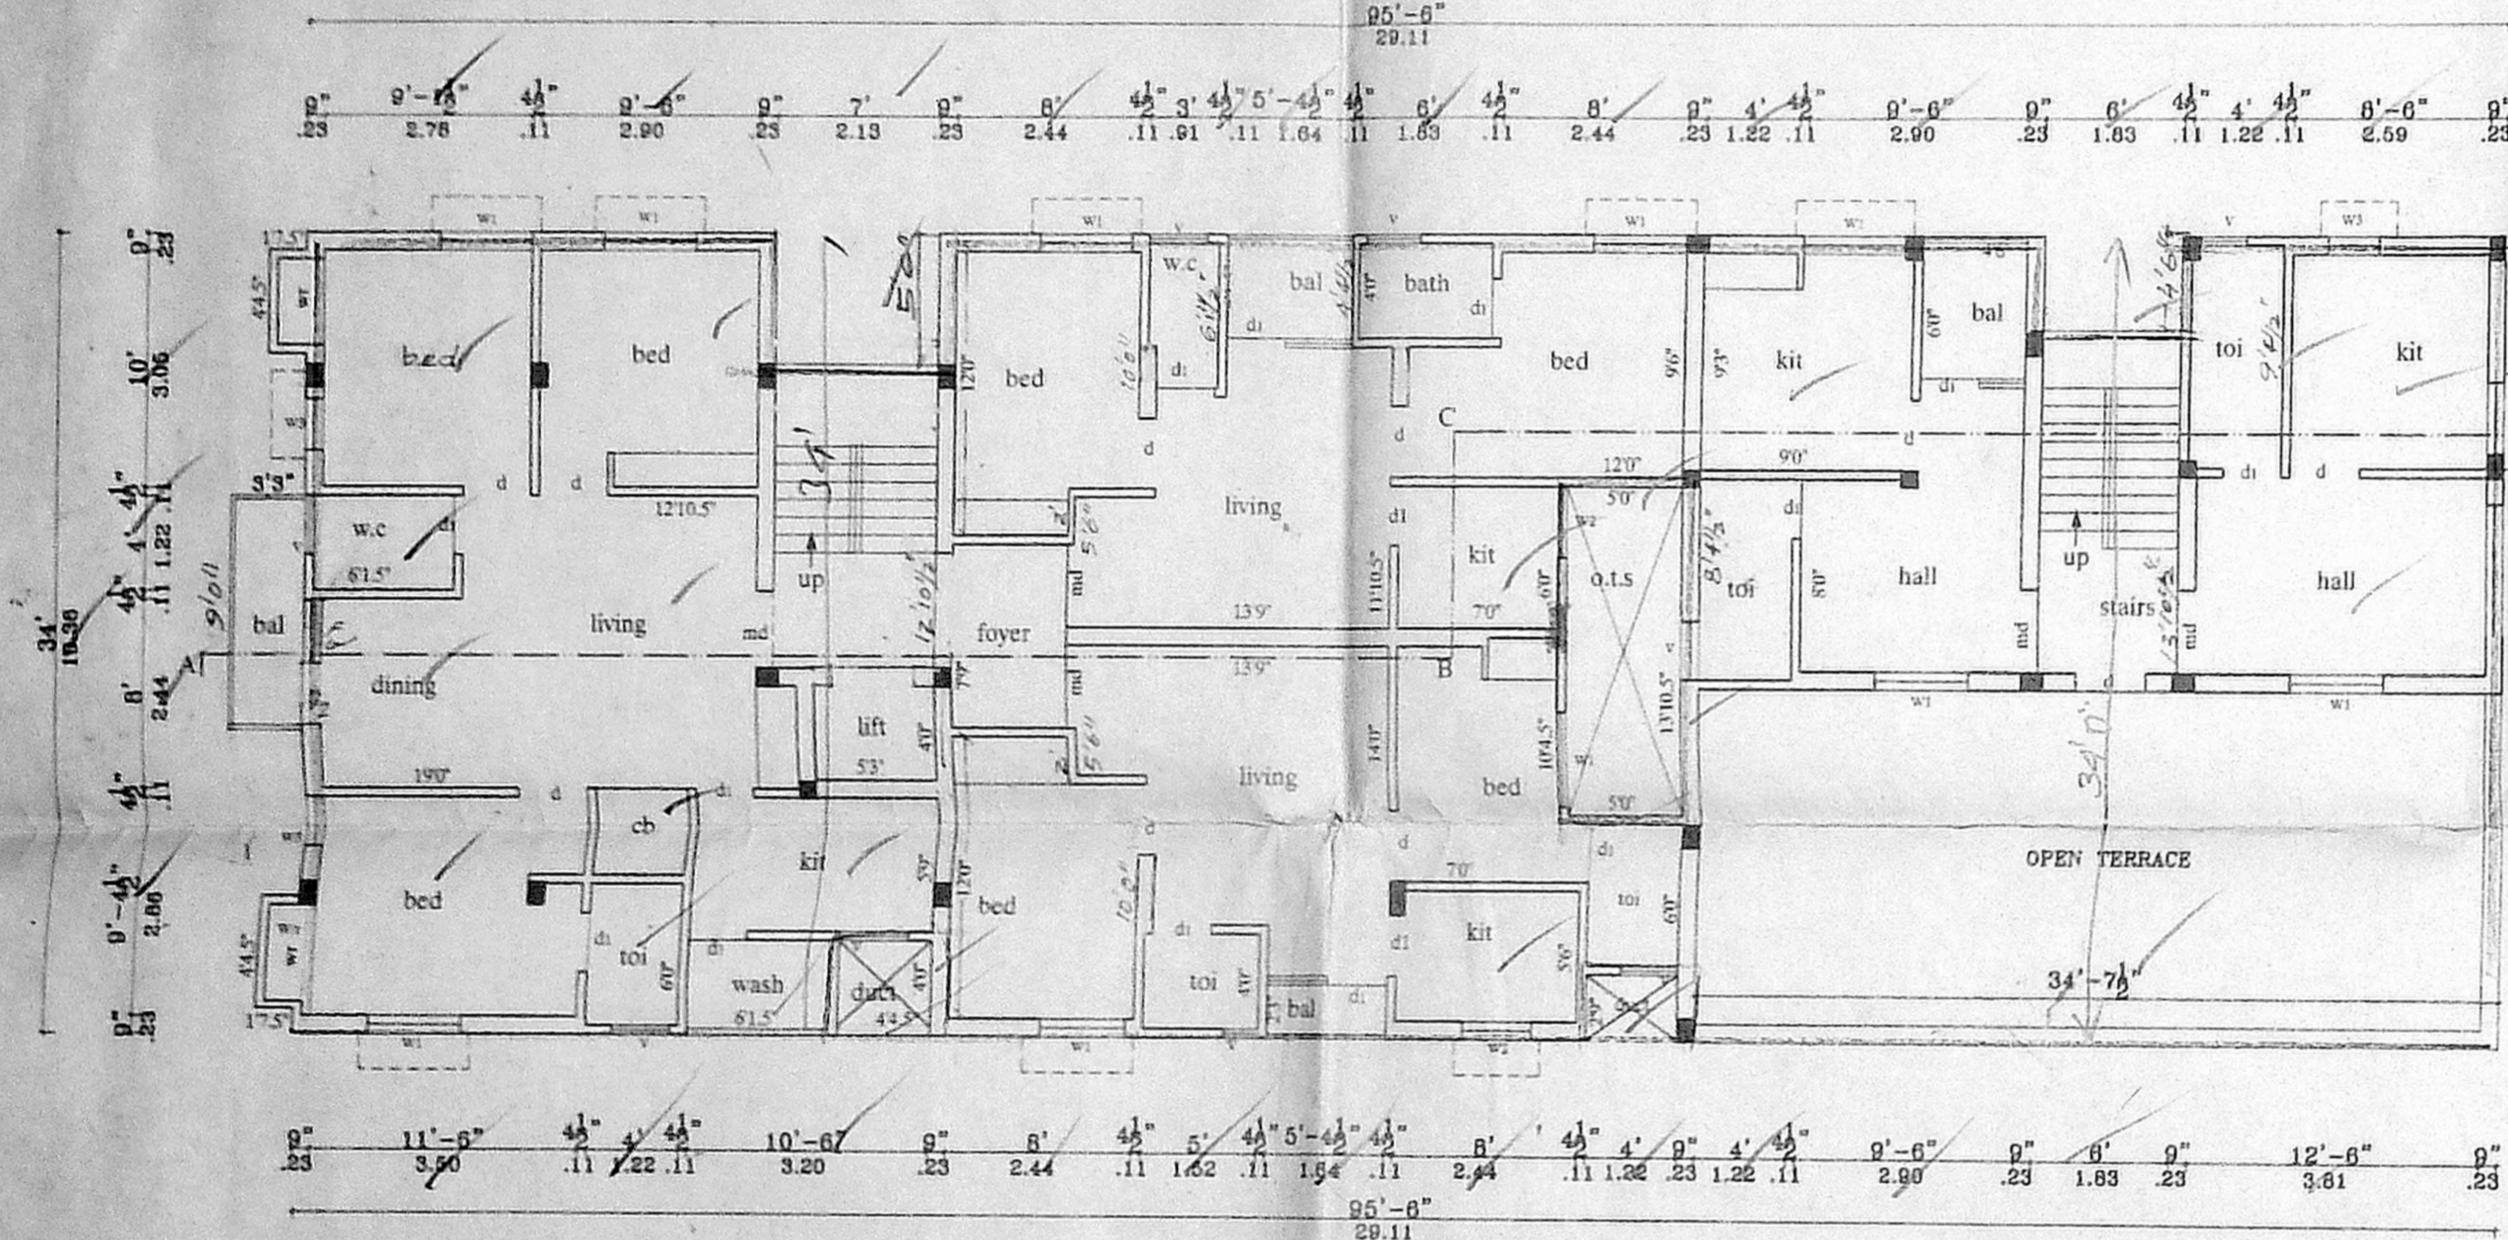


FIRST FLOOR PLAN

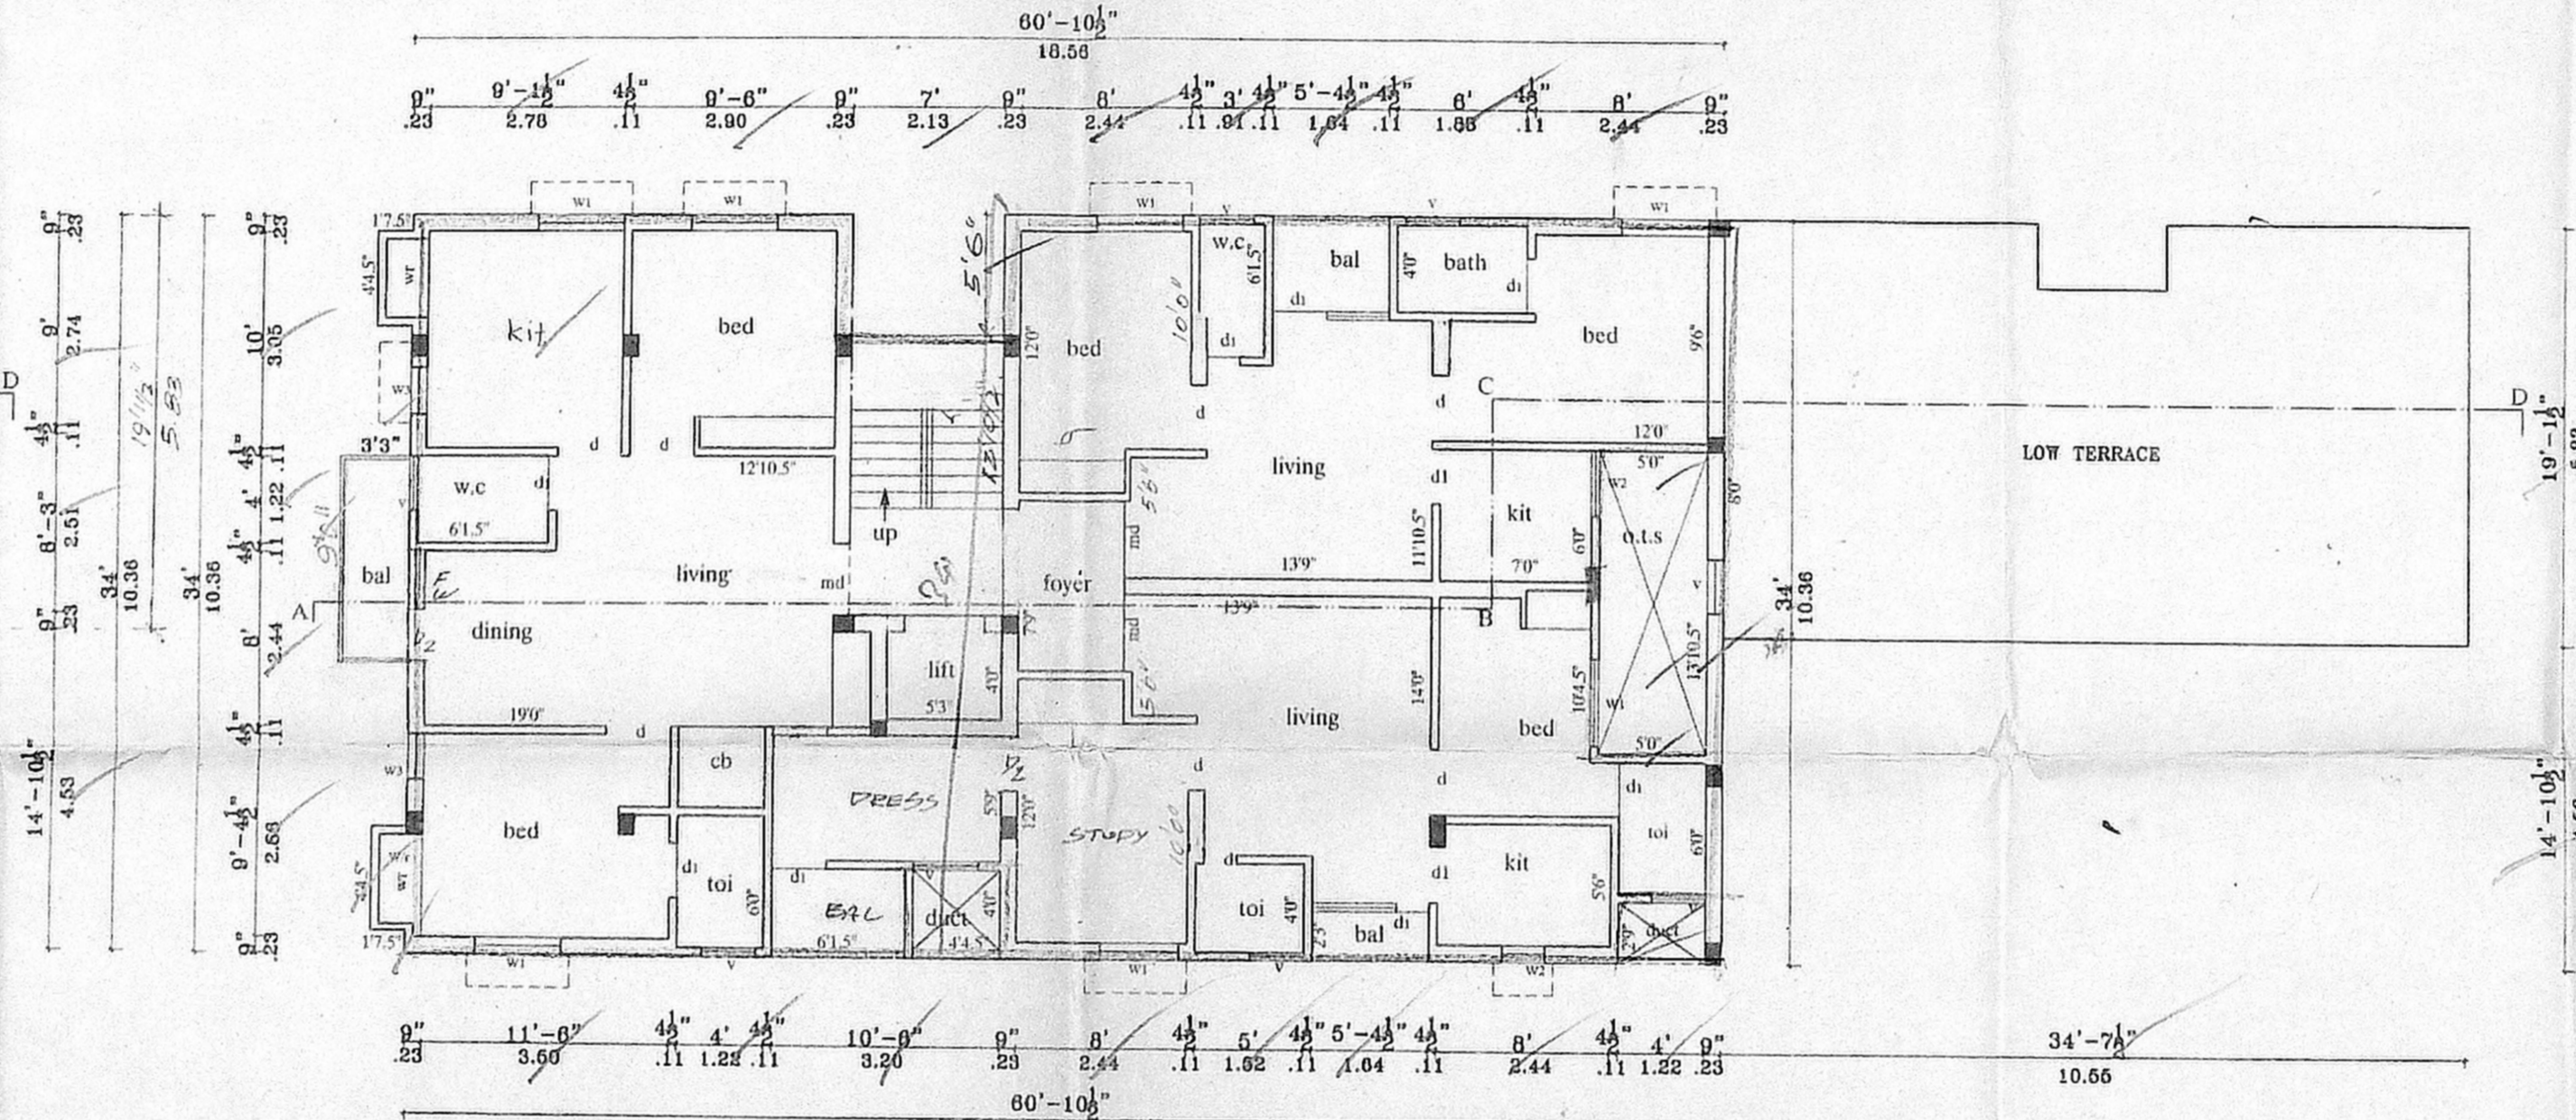

THIRD FLOOR PLAN

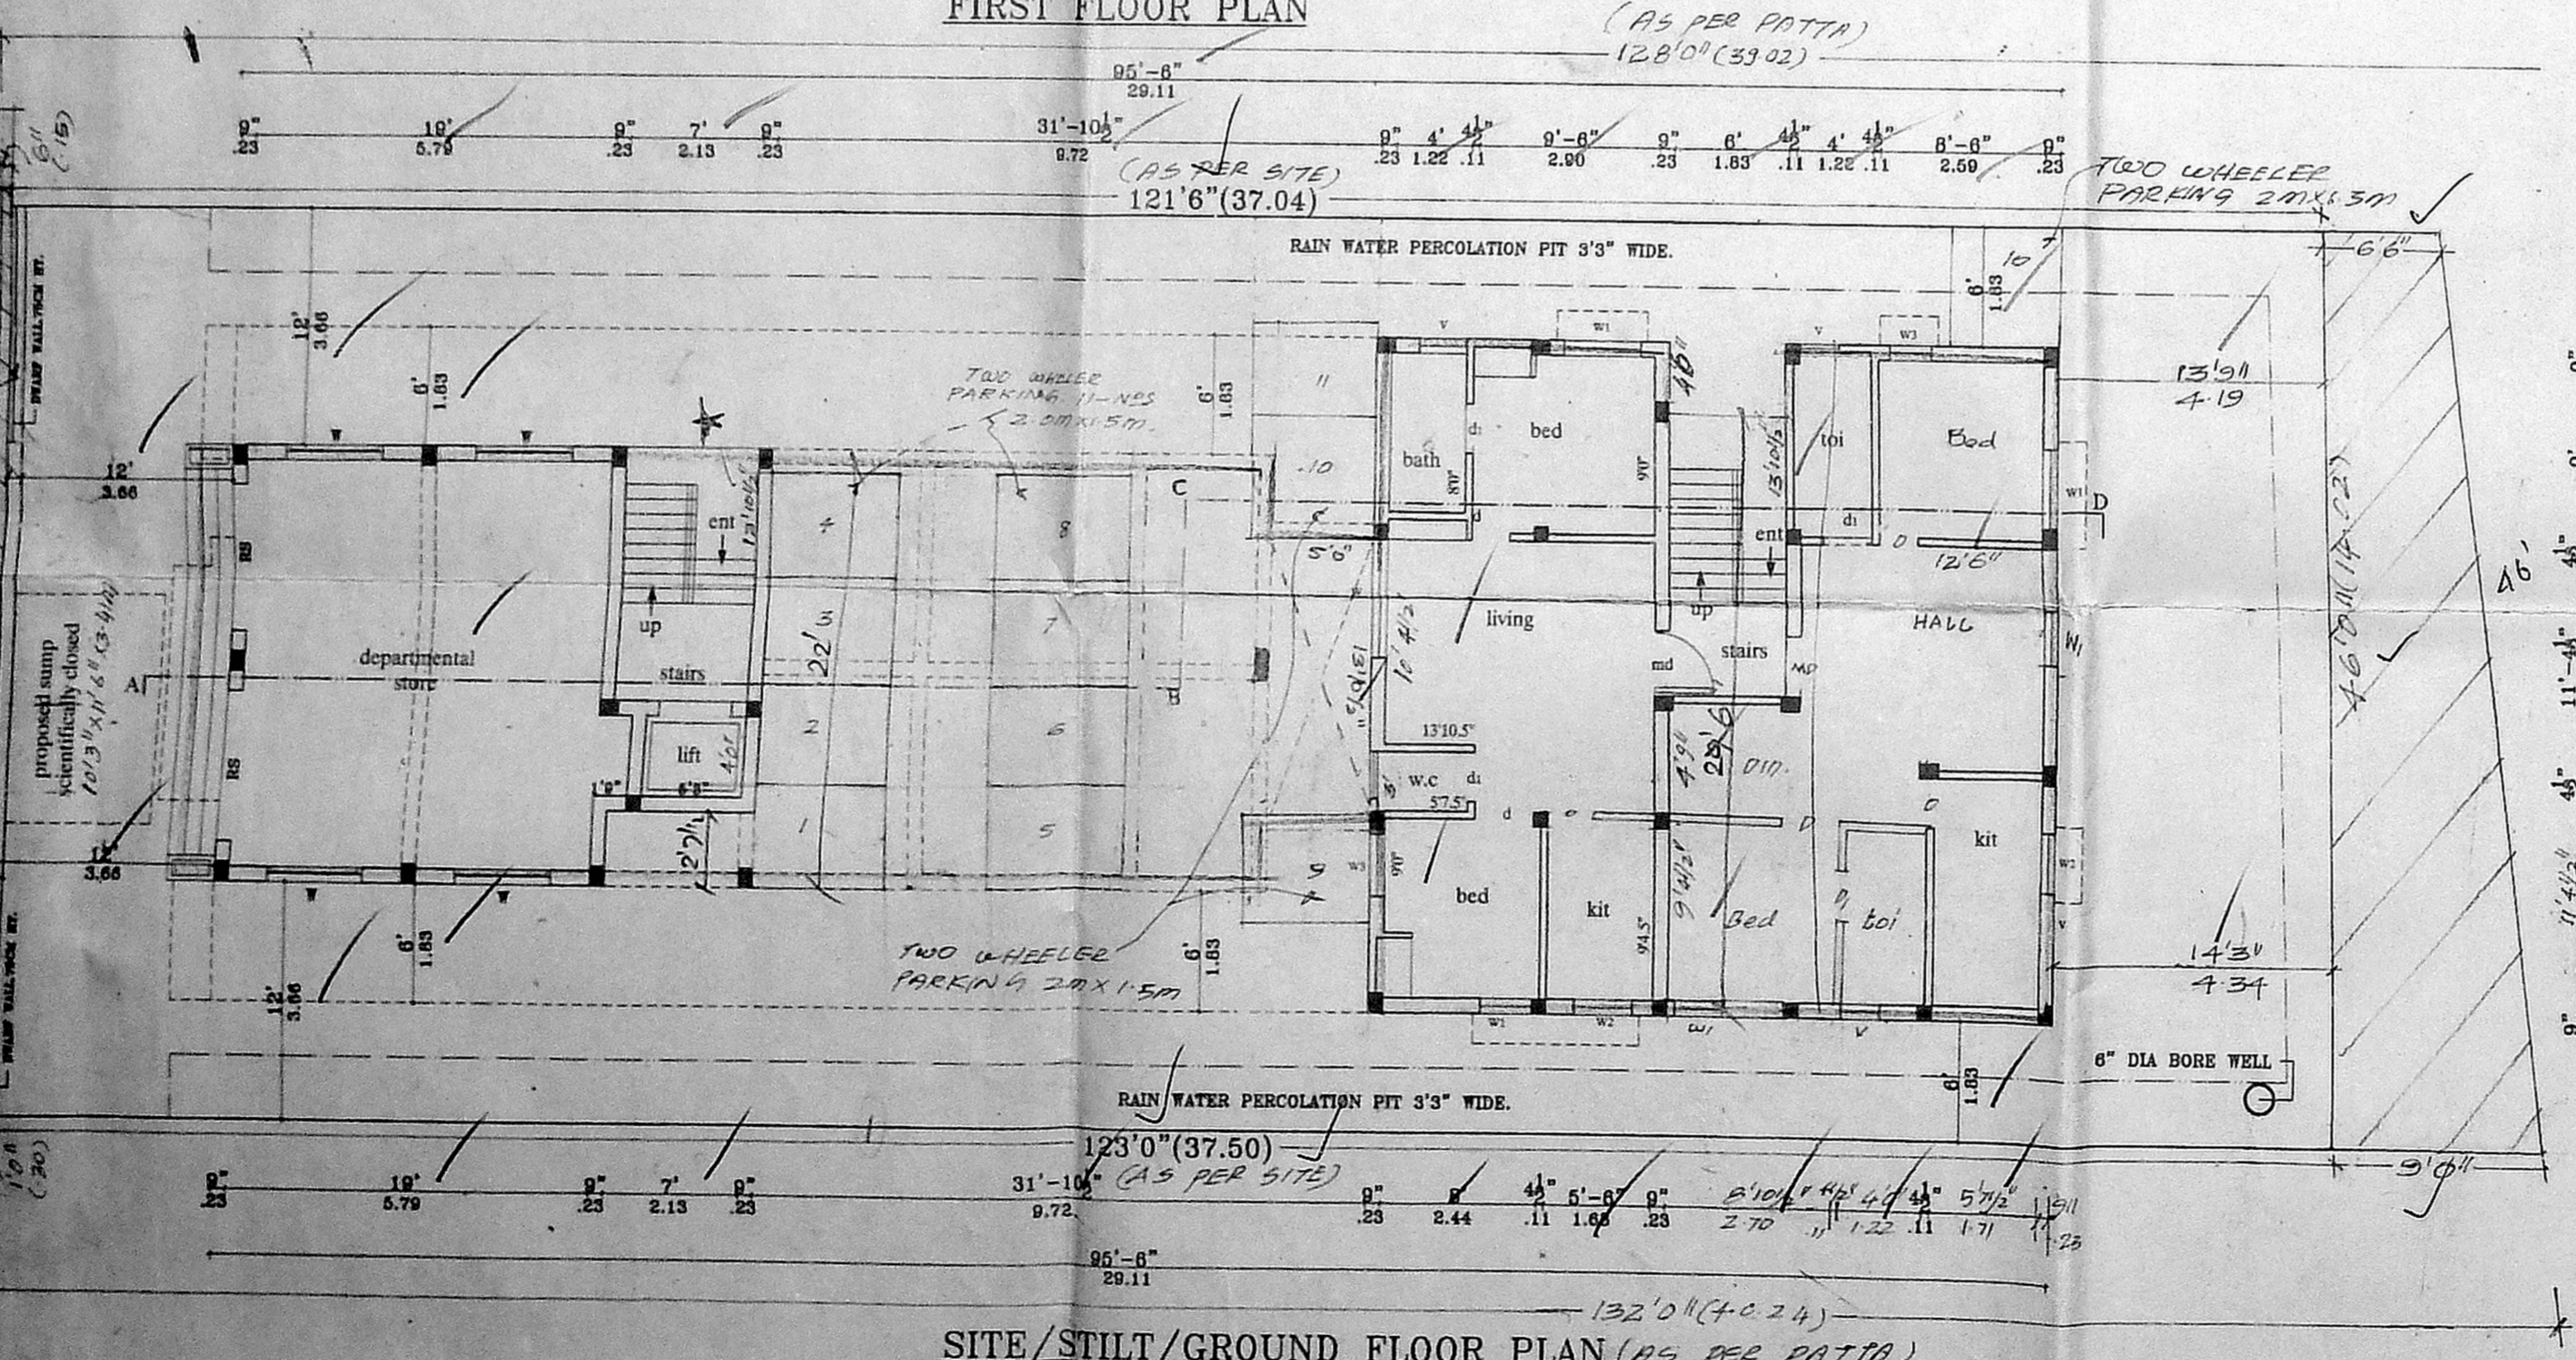

SITE/STILT/GROUND FLOOR PLAN (AS PER PATTA)

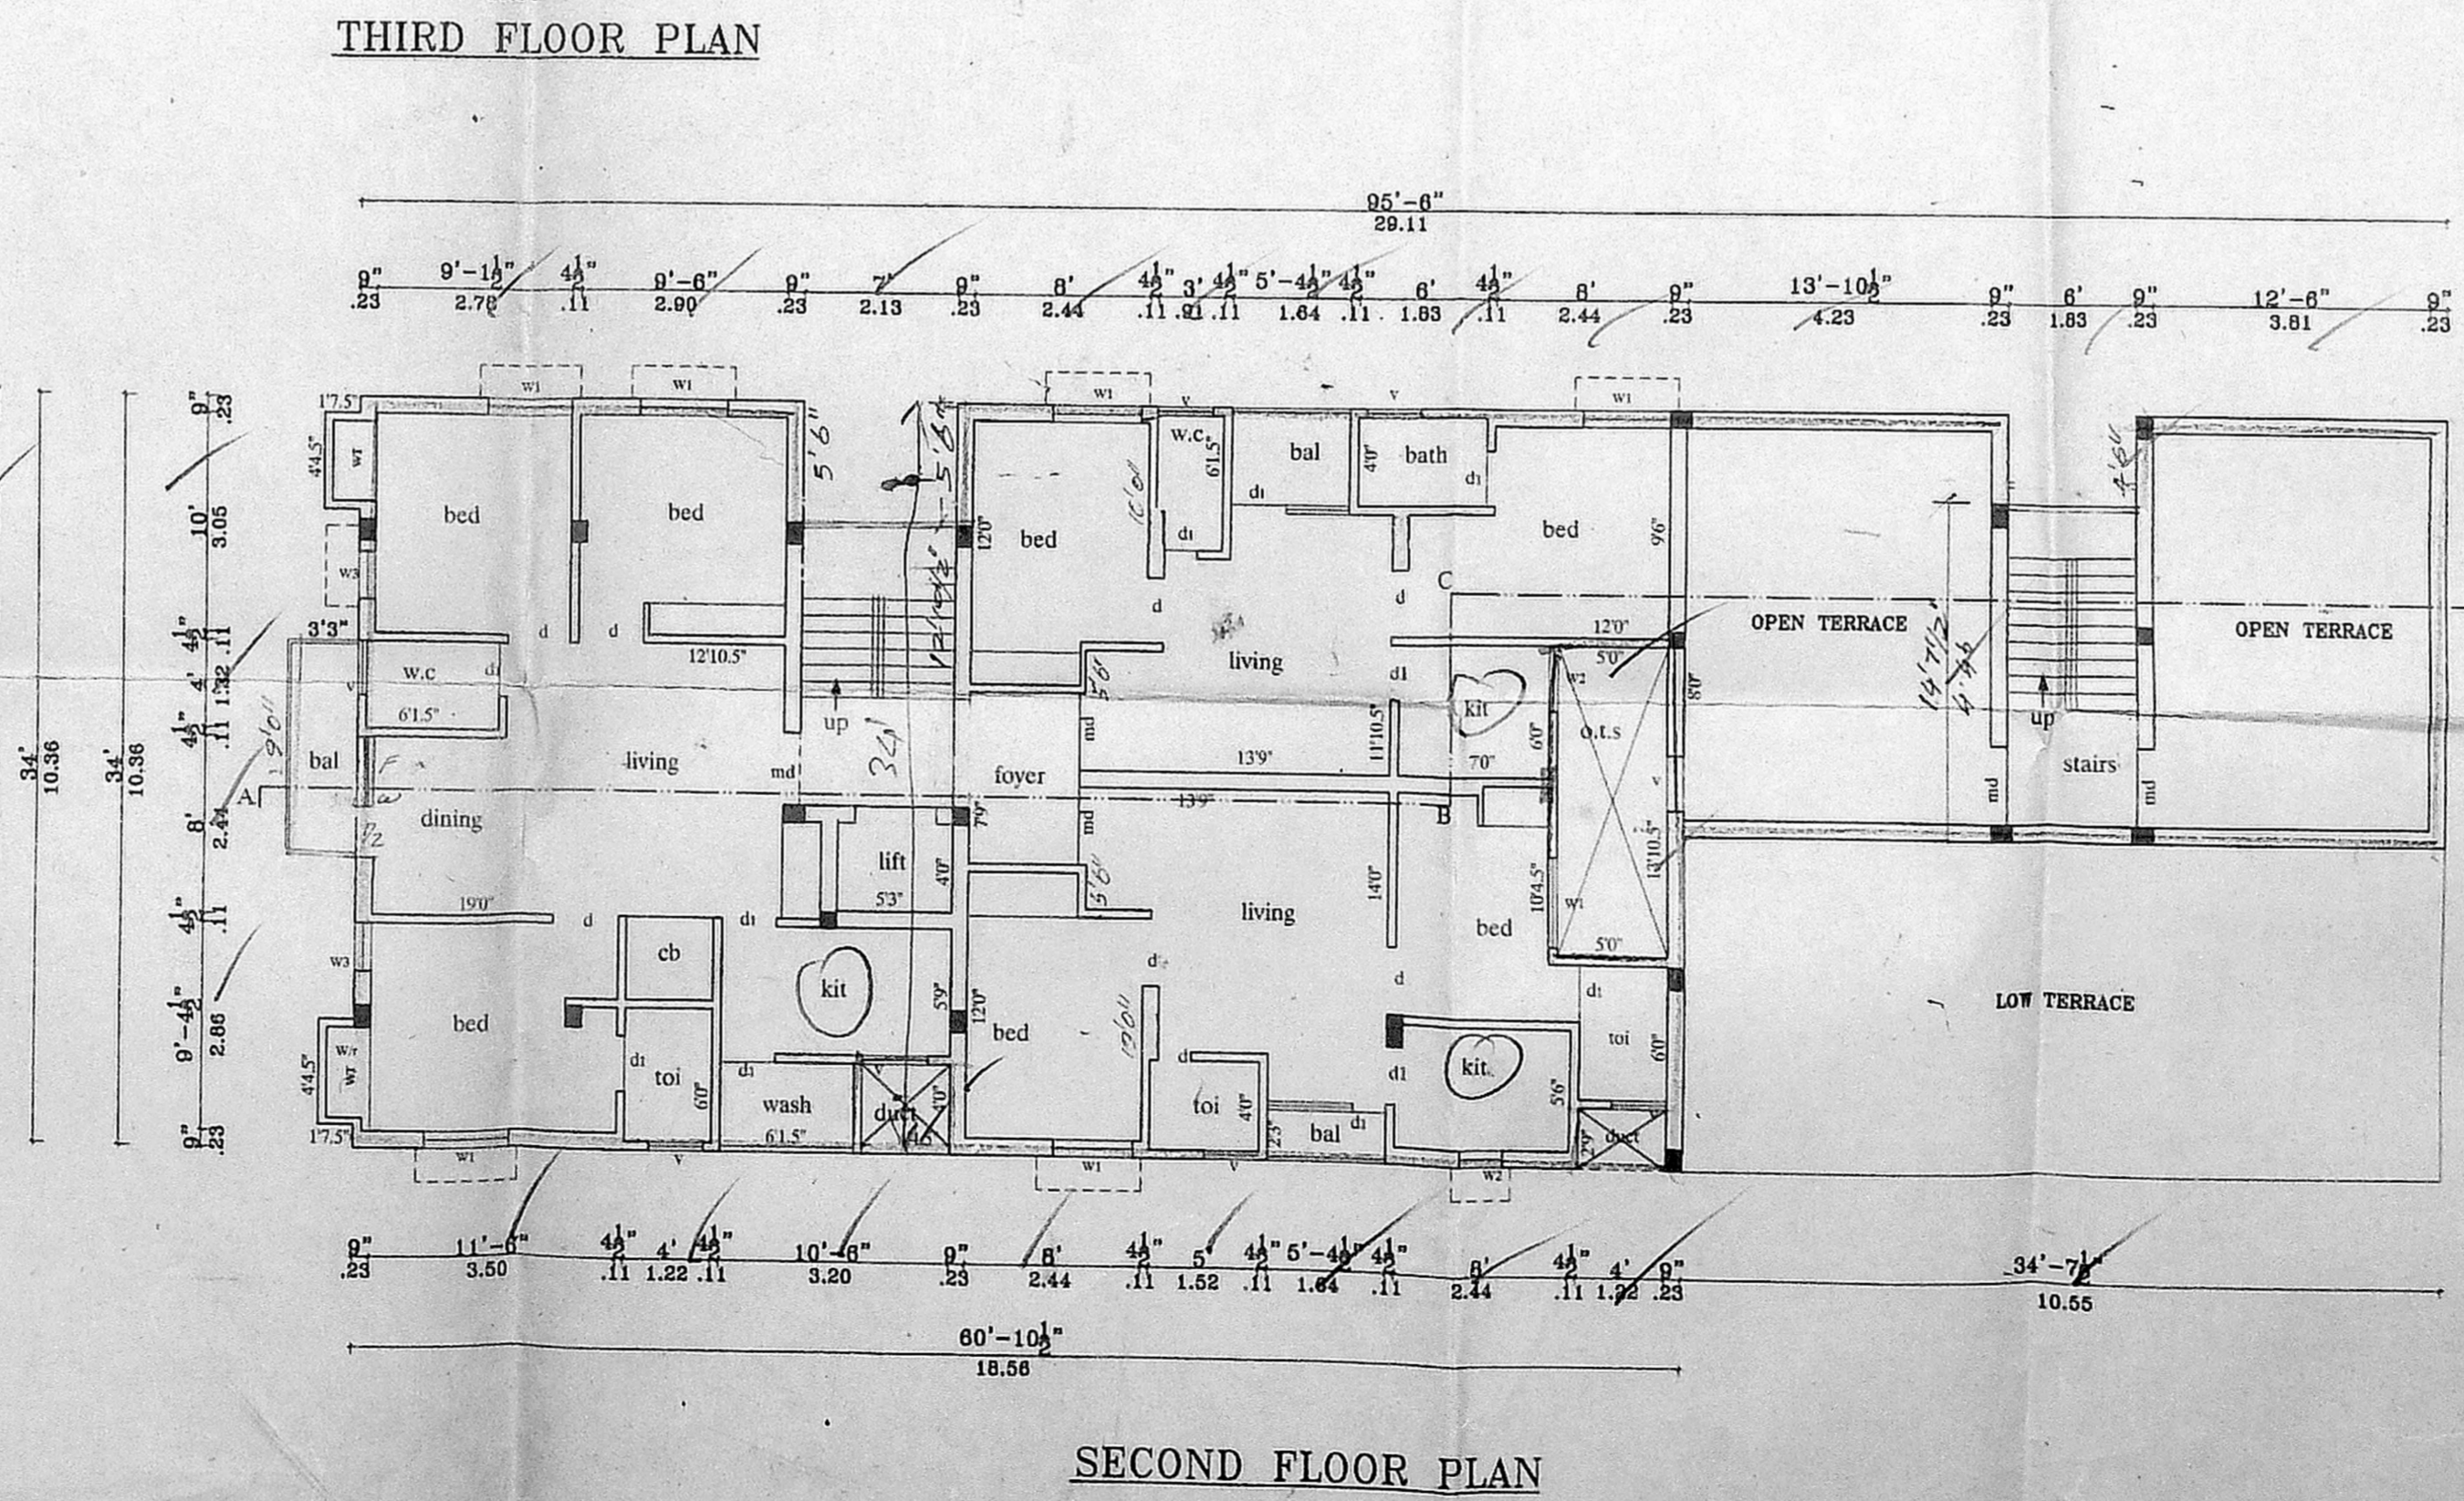

SECOND FLOOR PLAN