




FRONT ELEVATION

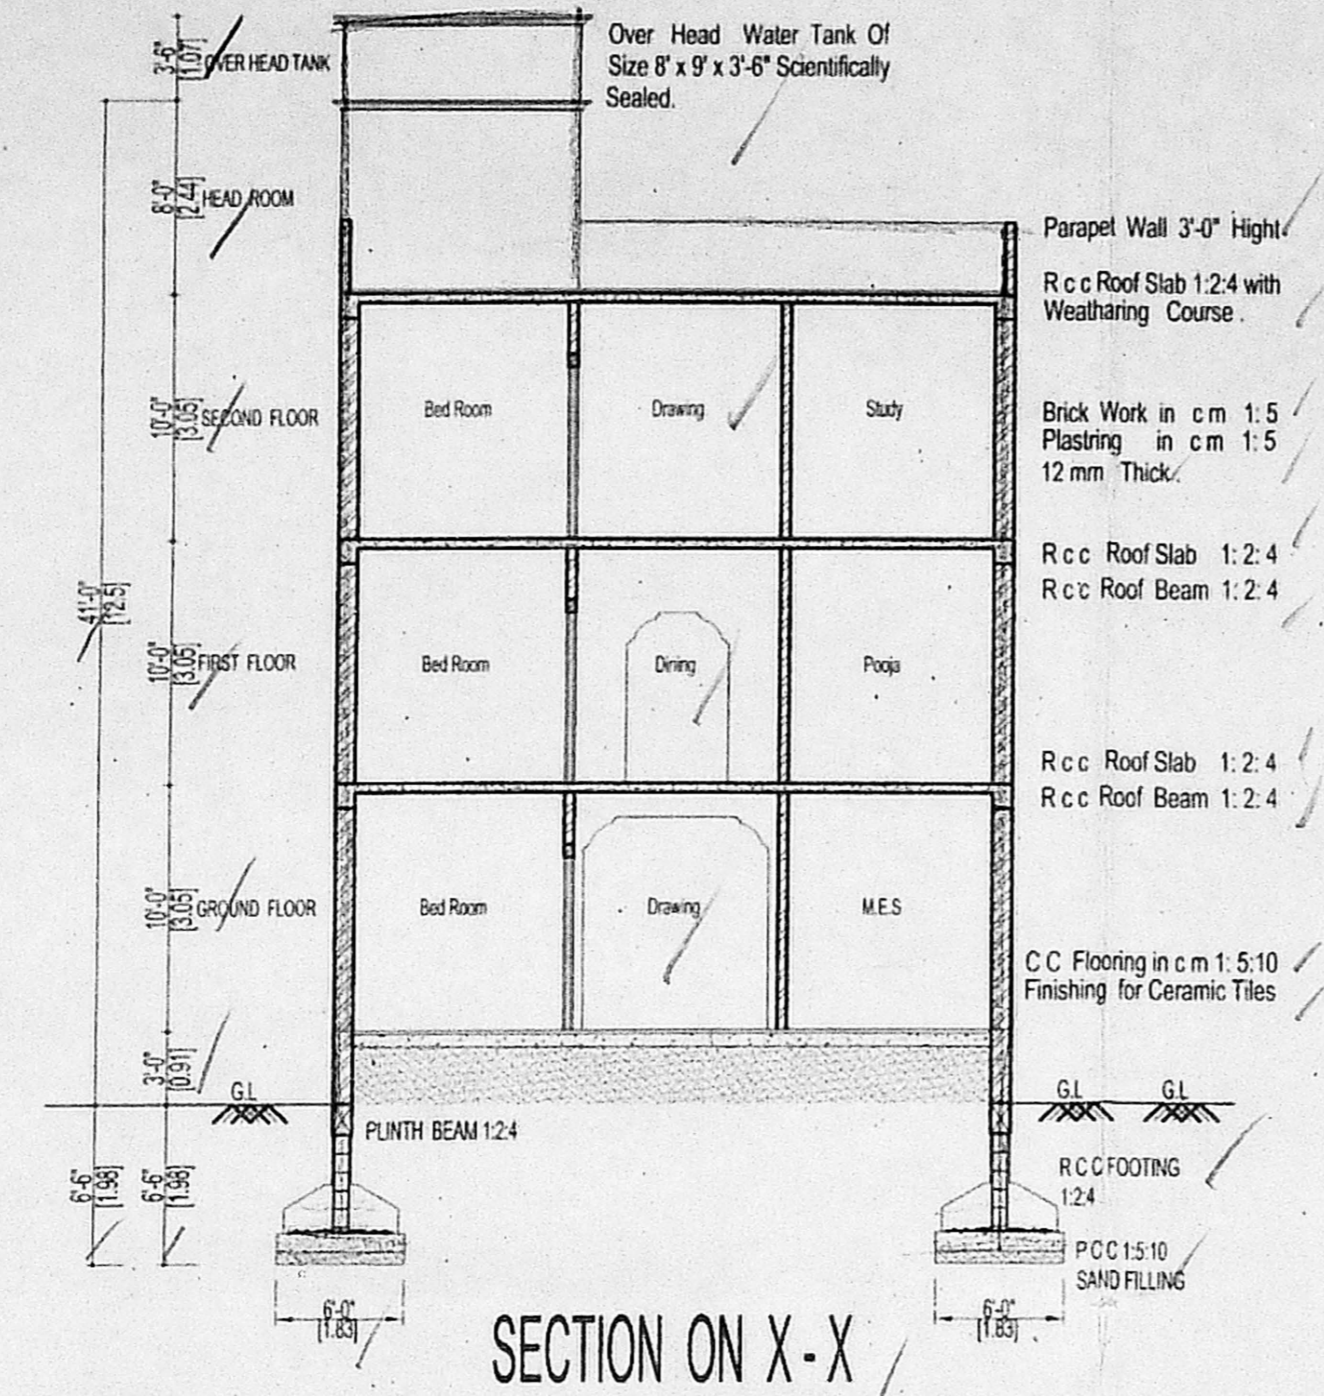


SECTION ON X-X

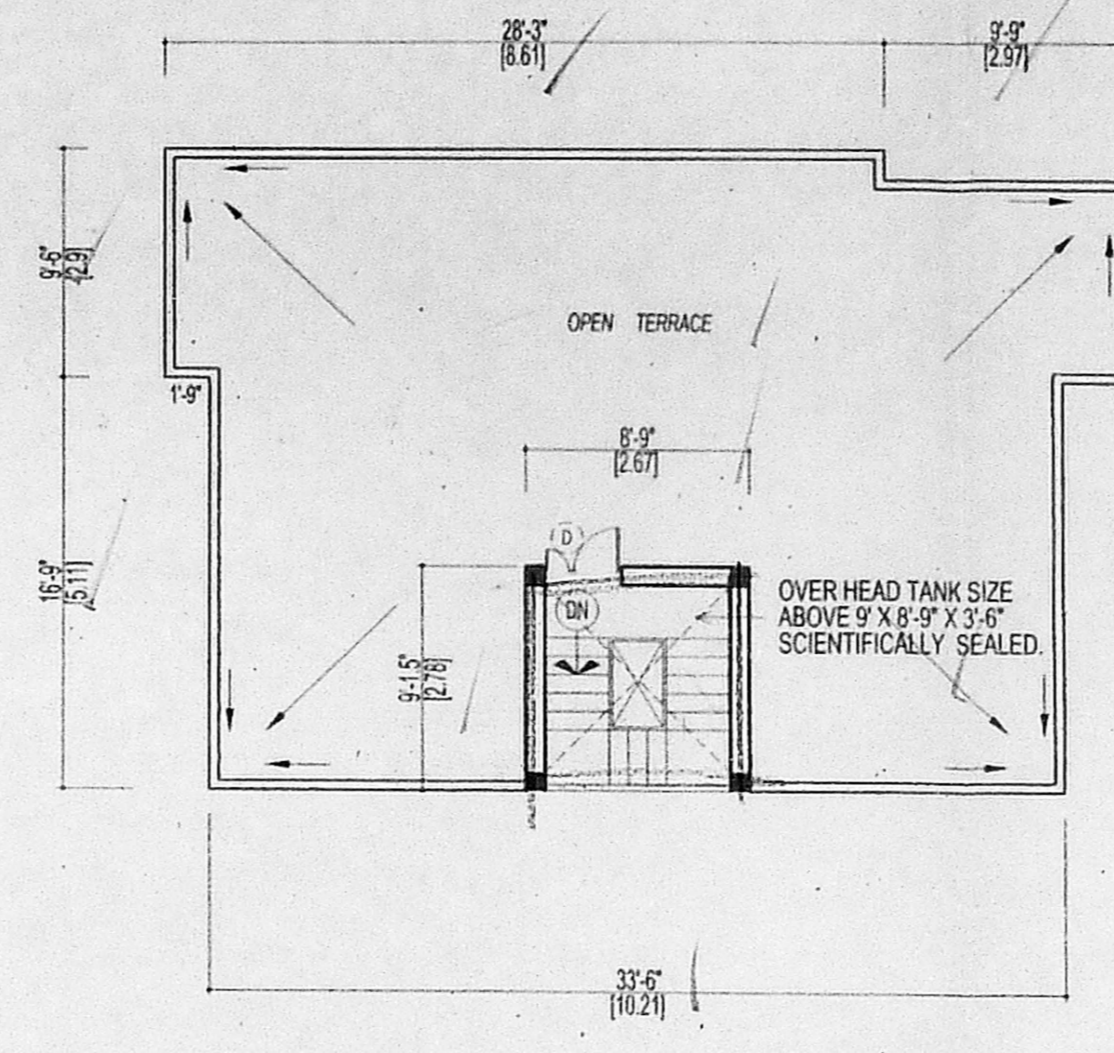


TERRACE FLOOR PLAN

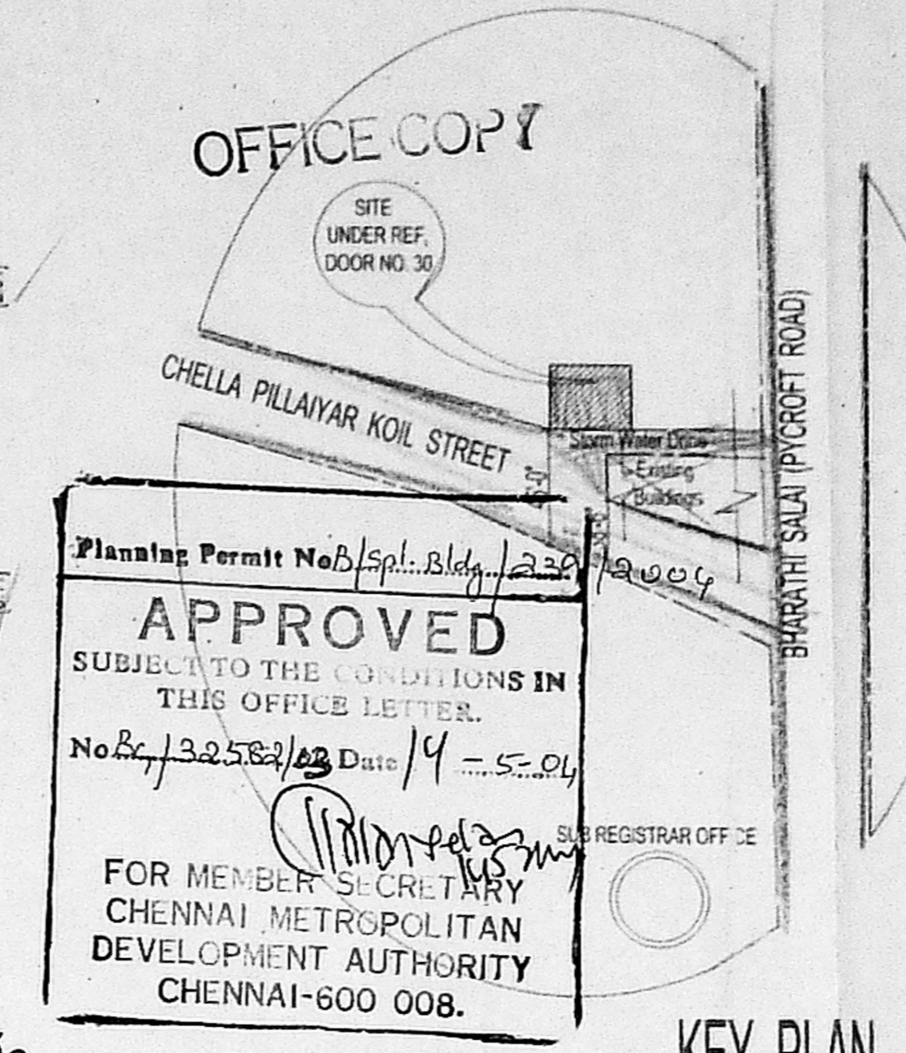


KEY PLAN
NOT TO SCALE

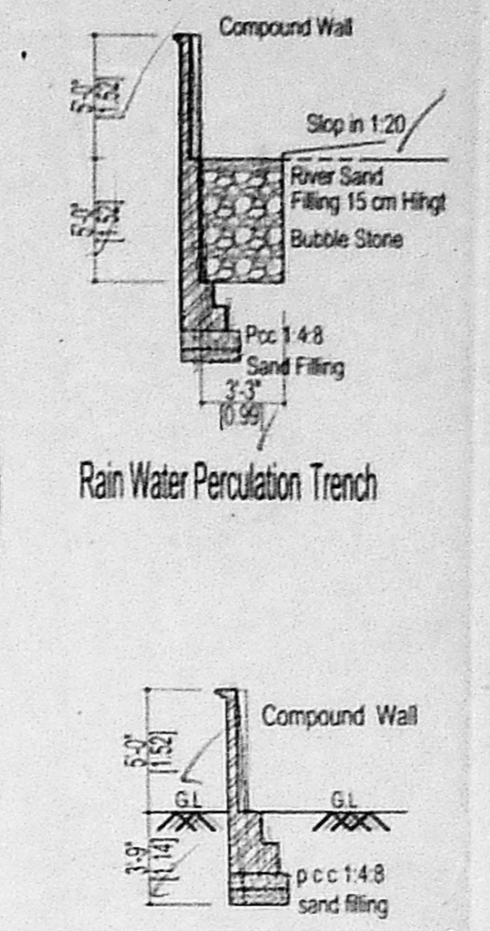


SECTION Z-Z plan
Sampling to 12/14/10

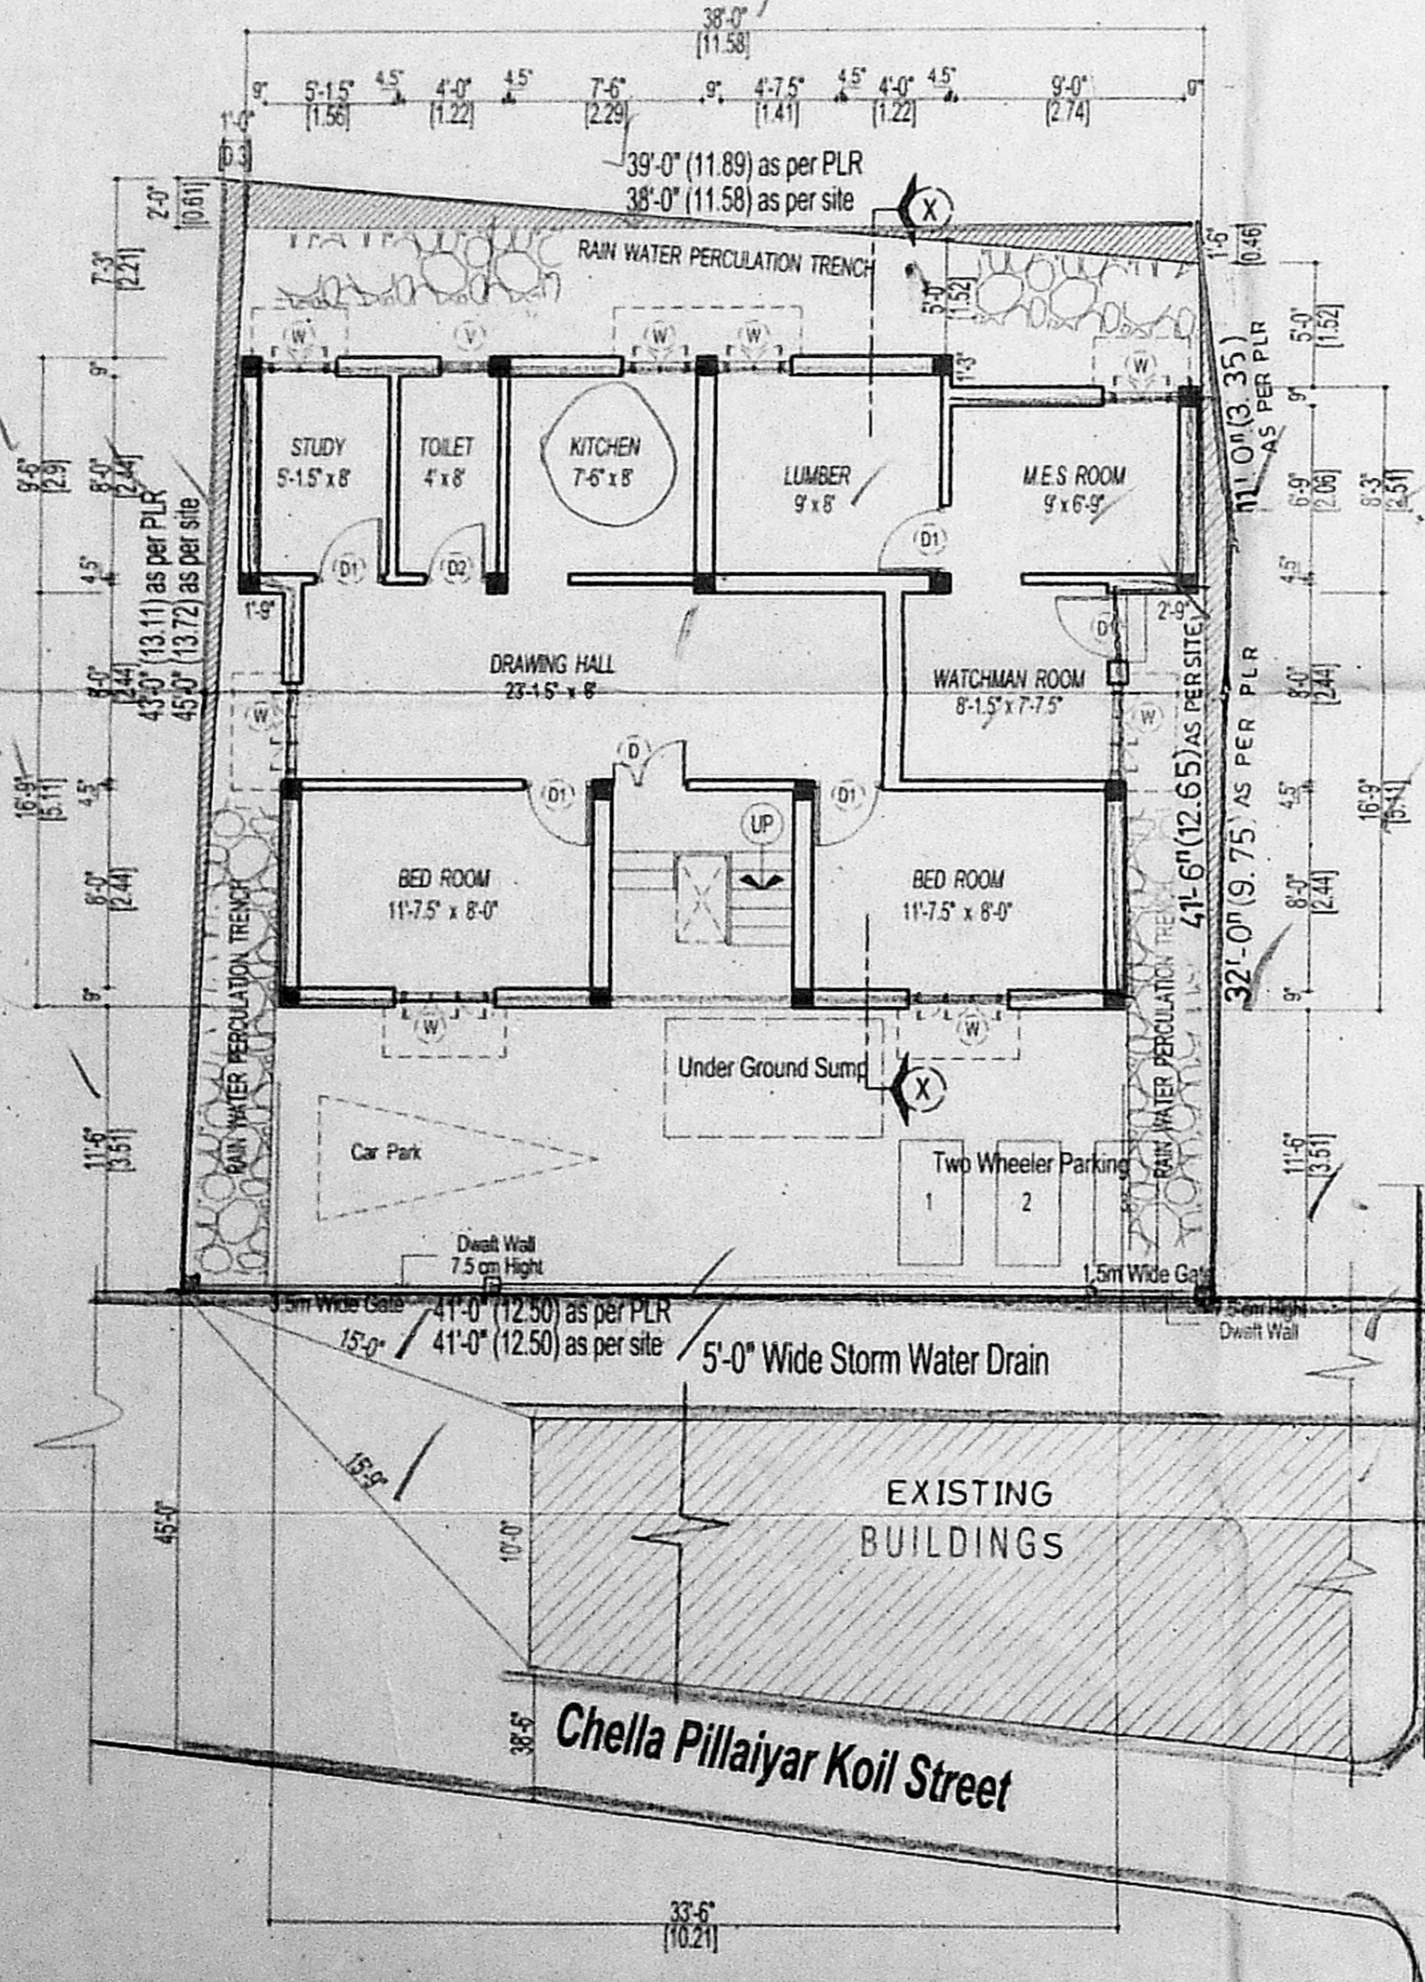


SITE PLAN CUM GROUND FLOOR PLAN

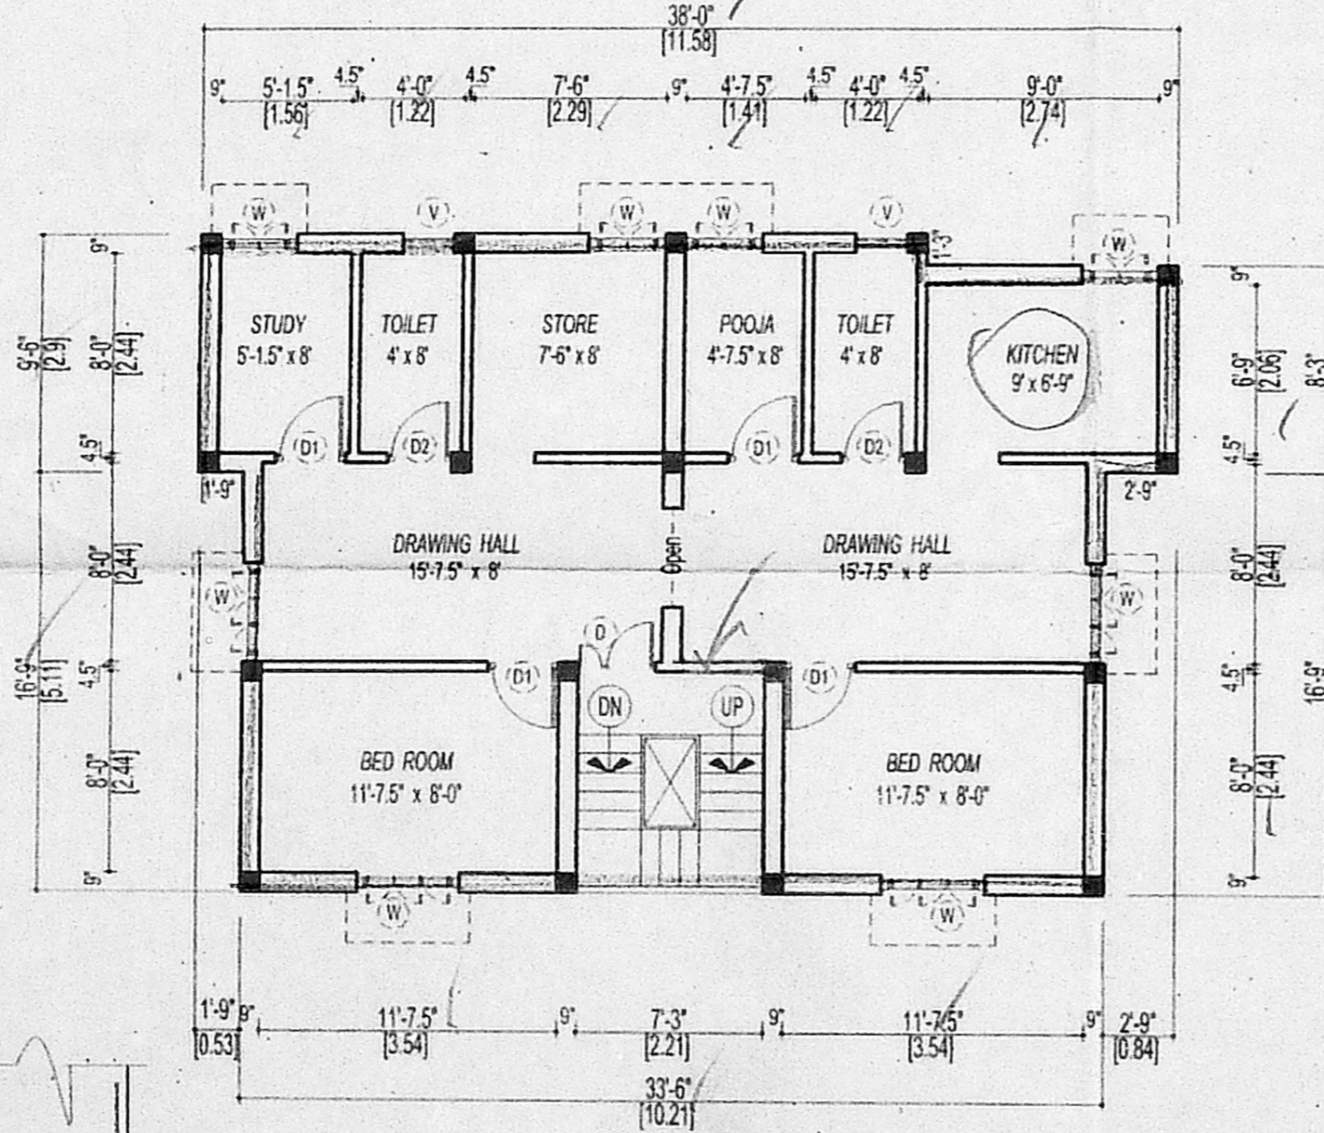


FIRST FLOOR PLAN

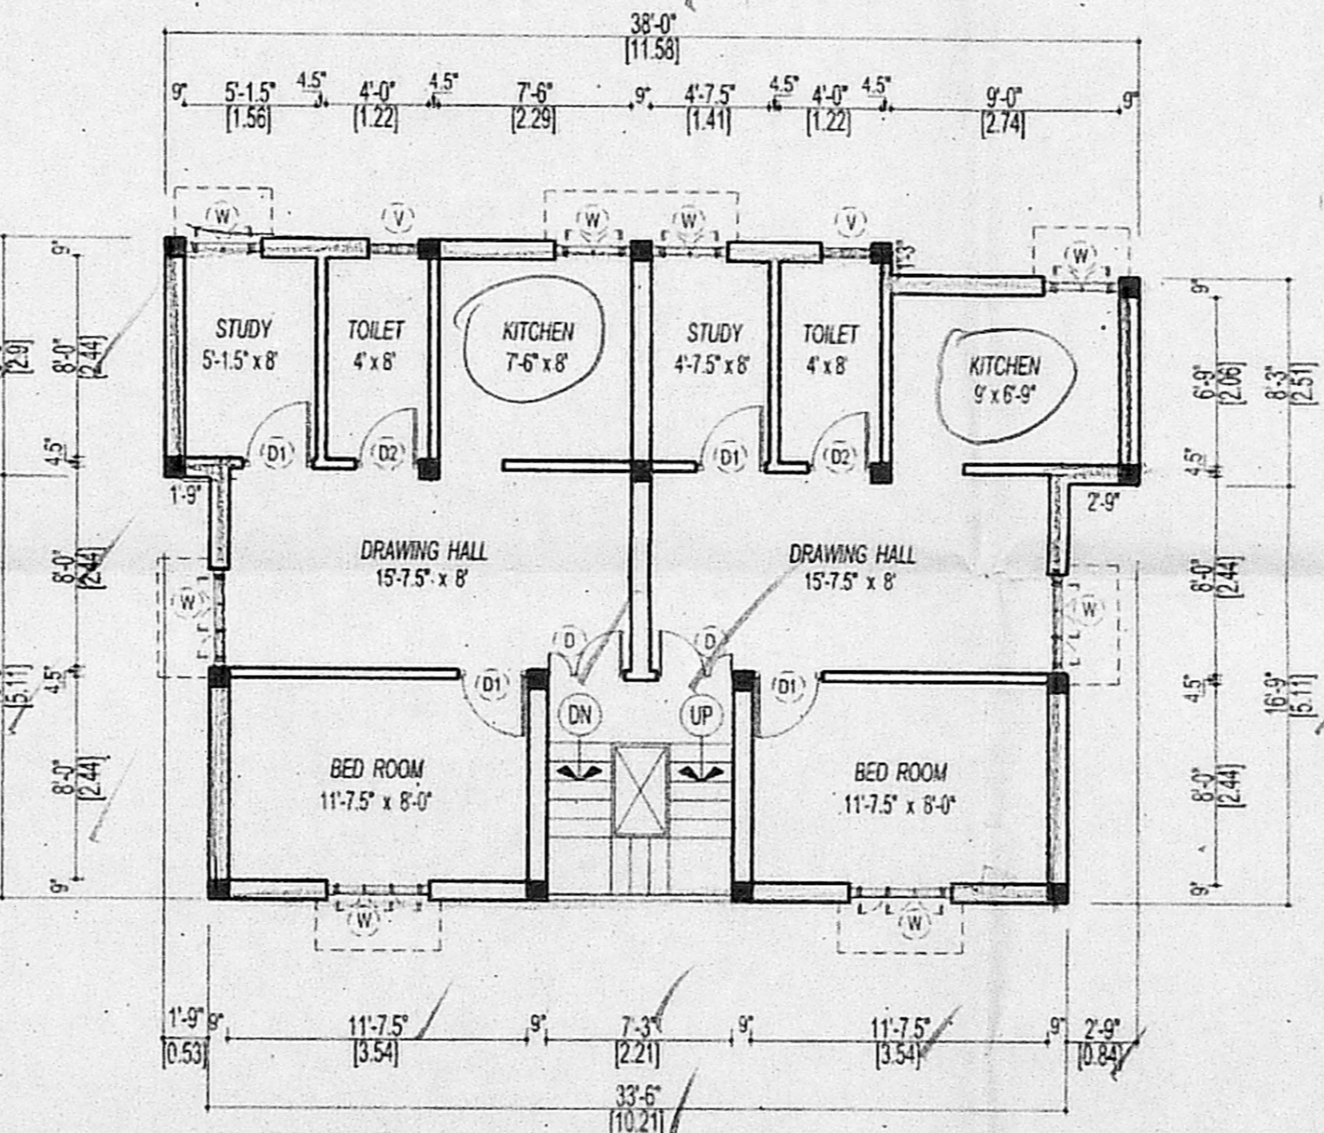


SECOND FLOOR PLAN

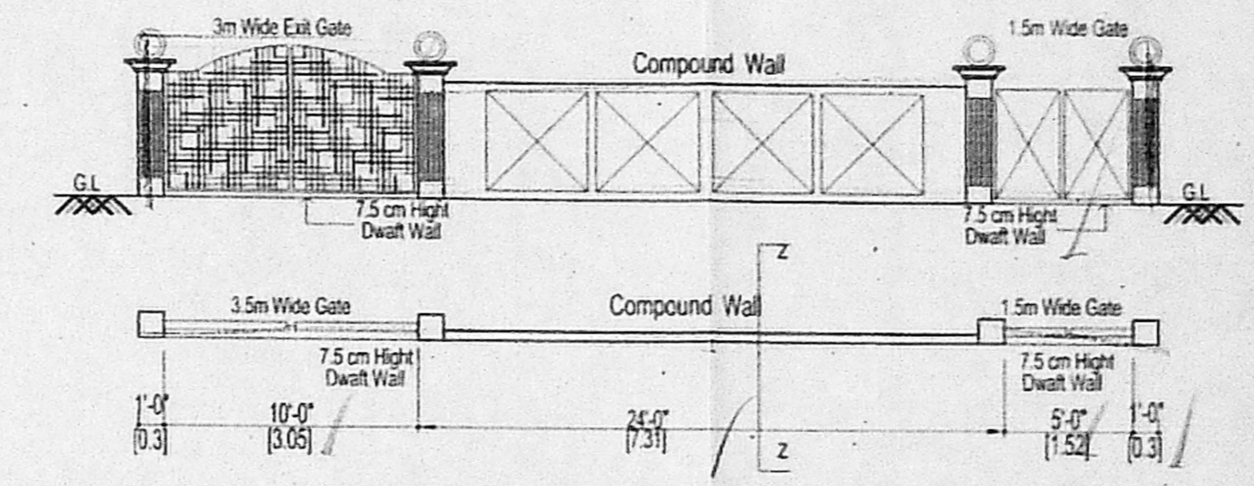


GATE/COMPOUND WALL DETAILS

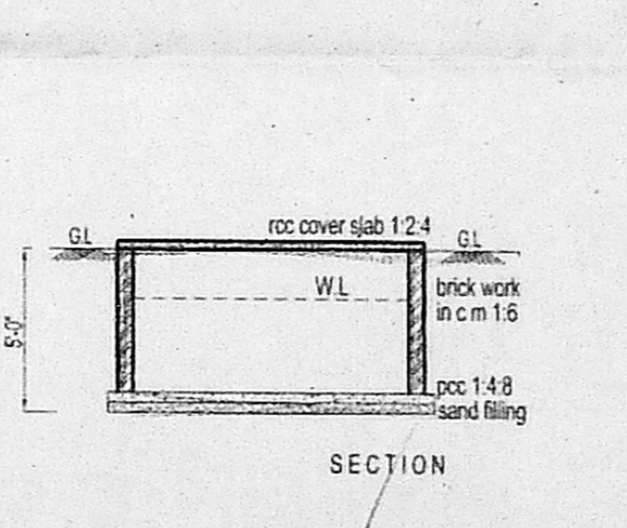

SECTION

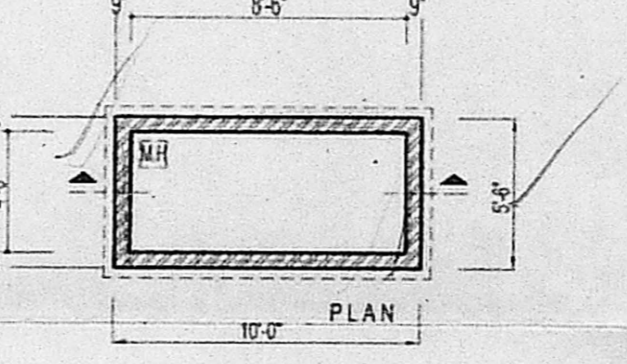

SUMP DETAILS

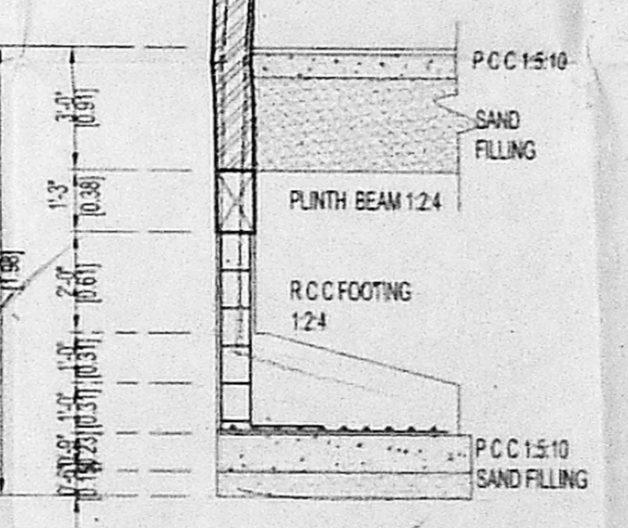

END WALL FOUNDATION DETAILS
Scale 1:50

PLAN SHOWING THE PROPOSED CONSTRUCTION OF RESIDENTIAL BUILDING IN DOOR NO. 30, CHELLA PILLAIYAR KOIL STREET, ROYAPETTAH, CHENNAI - 600 014, R.S. NO. 471/4, BLOCK NO. 17.

DIVISION NO. 83, ZONE - VI.

REF: 129
SCALE 1" = 8'-0" (OR) 1:100 DRG NO / 03
SCHEDULE OF JOINERY

D	DOOR	3'-5" x 7'-0"	[1.06 x 2.13]
D1	DOOR	3'-0" x 7'-0"	[0.90 x 2.13]
D2	DOOR	2'-5" x 7'-0"	[0.76 x 2.13]
W	WINDOW	3'-0" x 4'-6"	[0.91 x 1.37]
W1	WINDOW	4'-5" x 4'-6"	[1.82 x 1.52]
V	VENTILATOR	2'-5" x 3'-0"	[0.76 x 0.90]

AREA STATEMENTS

	sq.ft	sq.mt
PLOT EXTENT (AS PER DOCUMENT)	1782.31	165.64
PLOT EXTENT (AS PER PATTI)	1733.00	161.05
PLOT EXTENT (AS PER SITE)	1697.28	157.74
GROUND FLOOR AREA (NON F.S.I)	240.78	22.37
GROUND FLOOR AREA (IN F.S.I)	669.15	62.18
FIRST FLOOR AREA	909.93	84.56
SECOND FLOOR AREA	909.93	84.56
HEAD ROOM AREA (NON F.S.I)	79.84	7.42
TOTAL FLOOR AREA	2489.01	231.30
PLOT COVERAGE - 53.61%		FLOOR SPACE INDEX - 1.46

COLOUR INDEX

PROPOSED WORK	EXG. ROAD
BOUNDARY	

S. NATHAN ASSOCIATES.
Engineers & Contractors
17, Parthasarathi Swamy Street
Triplicane, Chennai-5
Ph: 28441425, 28443306

G. Rajkumar (M.S. & C)
1. MR. G. KALYANASUNDARAM
2. MR. M. SARAVANAN
3. MR. M. VISWANATHAN
4. M. DEVIJA (M.S. & C)
5. MRS. NALINI KUMARI (S.A.F. AND POWER AGENT OF ANBUVEL)

OWNER

S. RAJATHANAM, I.C.E., (Retired) Ex. Engineer (M.A.W.S.S. Board)
(Licensed Surveyor, Class - I No: 65)
Corporation of Chennai & CMDA
Consulting Eng. Corp.
Regd. Valuer No: 139/33
No: 72, KALAVAI STREET,
CHINTADRIPET, CHENNAI-50002.

LICENSED SURVEYOR.