

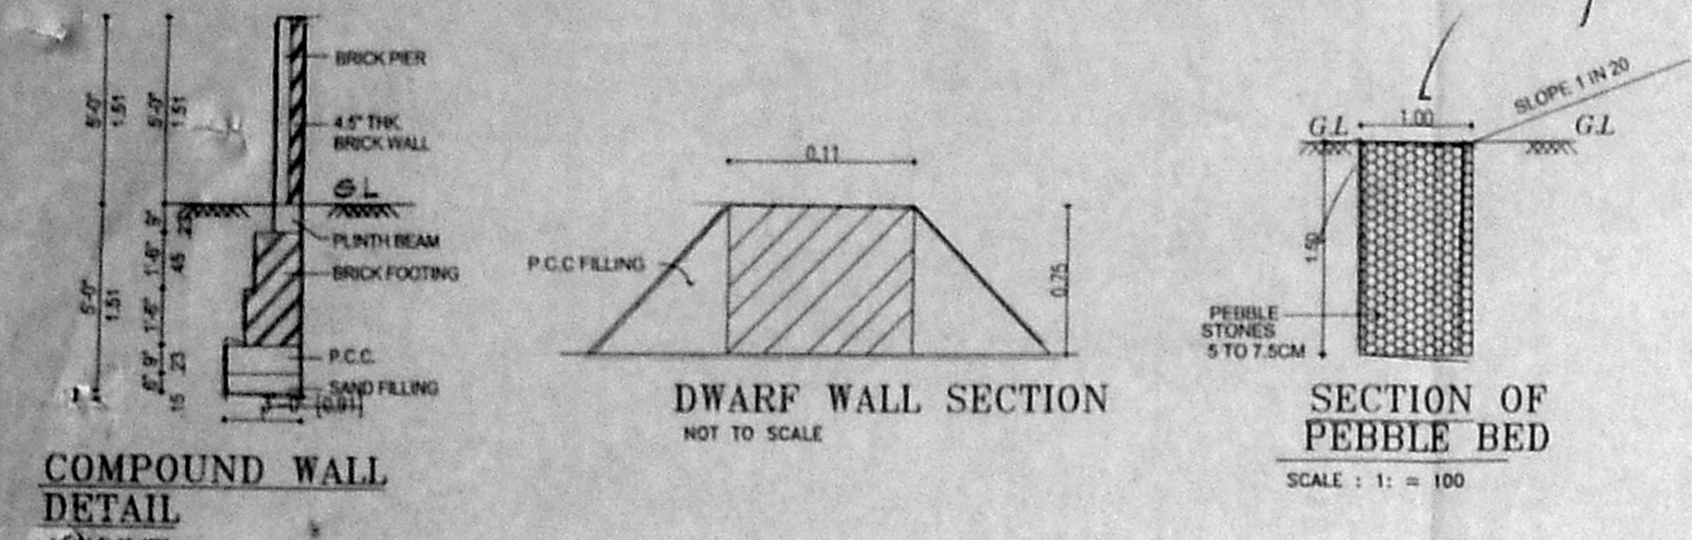


CMDA (B) No. 1
 C.No. BCI 37428/02
 17/3/02
 CORPORATION PLAY GROUND

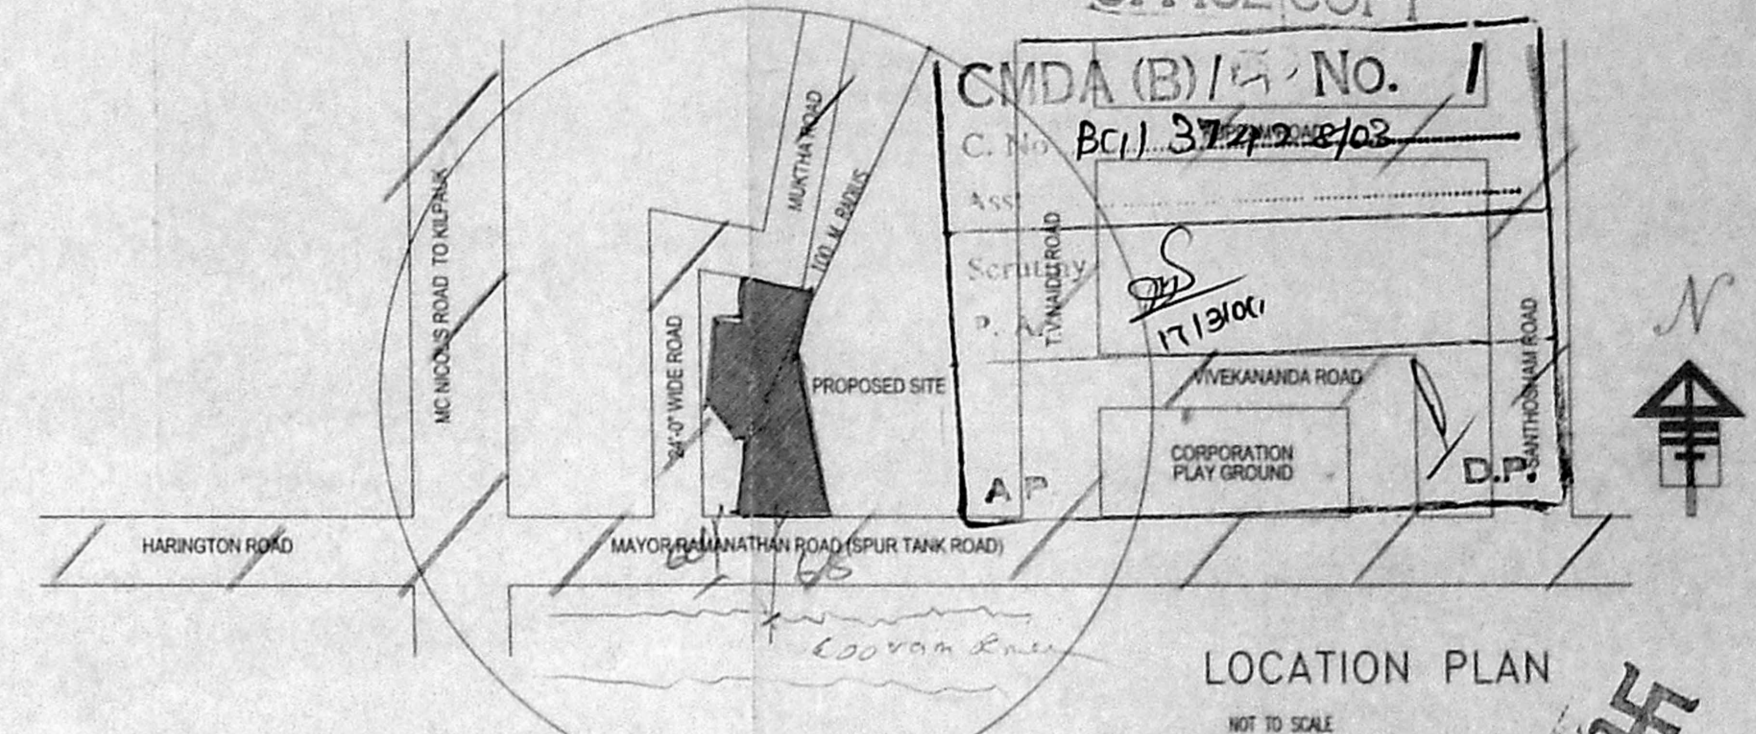

BSP/184/253A/19/2004
 Planning Permit No. **APPROVED**
 BCI 37428/02
 17/3/02

FOR MEMBER SECRETARY
 CHENNAI METROPOLITAN
 CORPORATION AUTHORITY
 SUMP ROOM NO. 600-008.

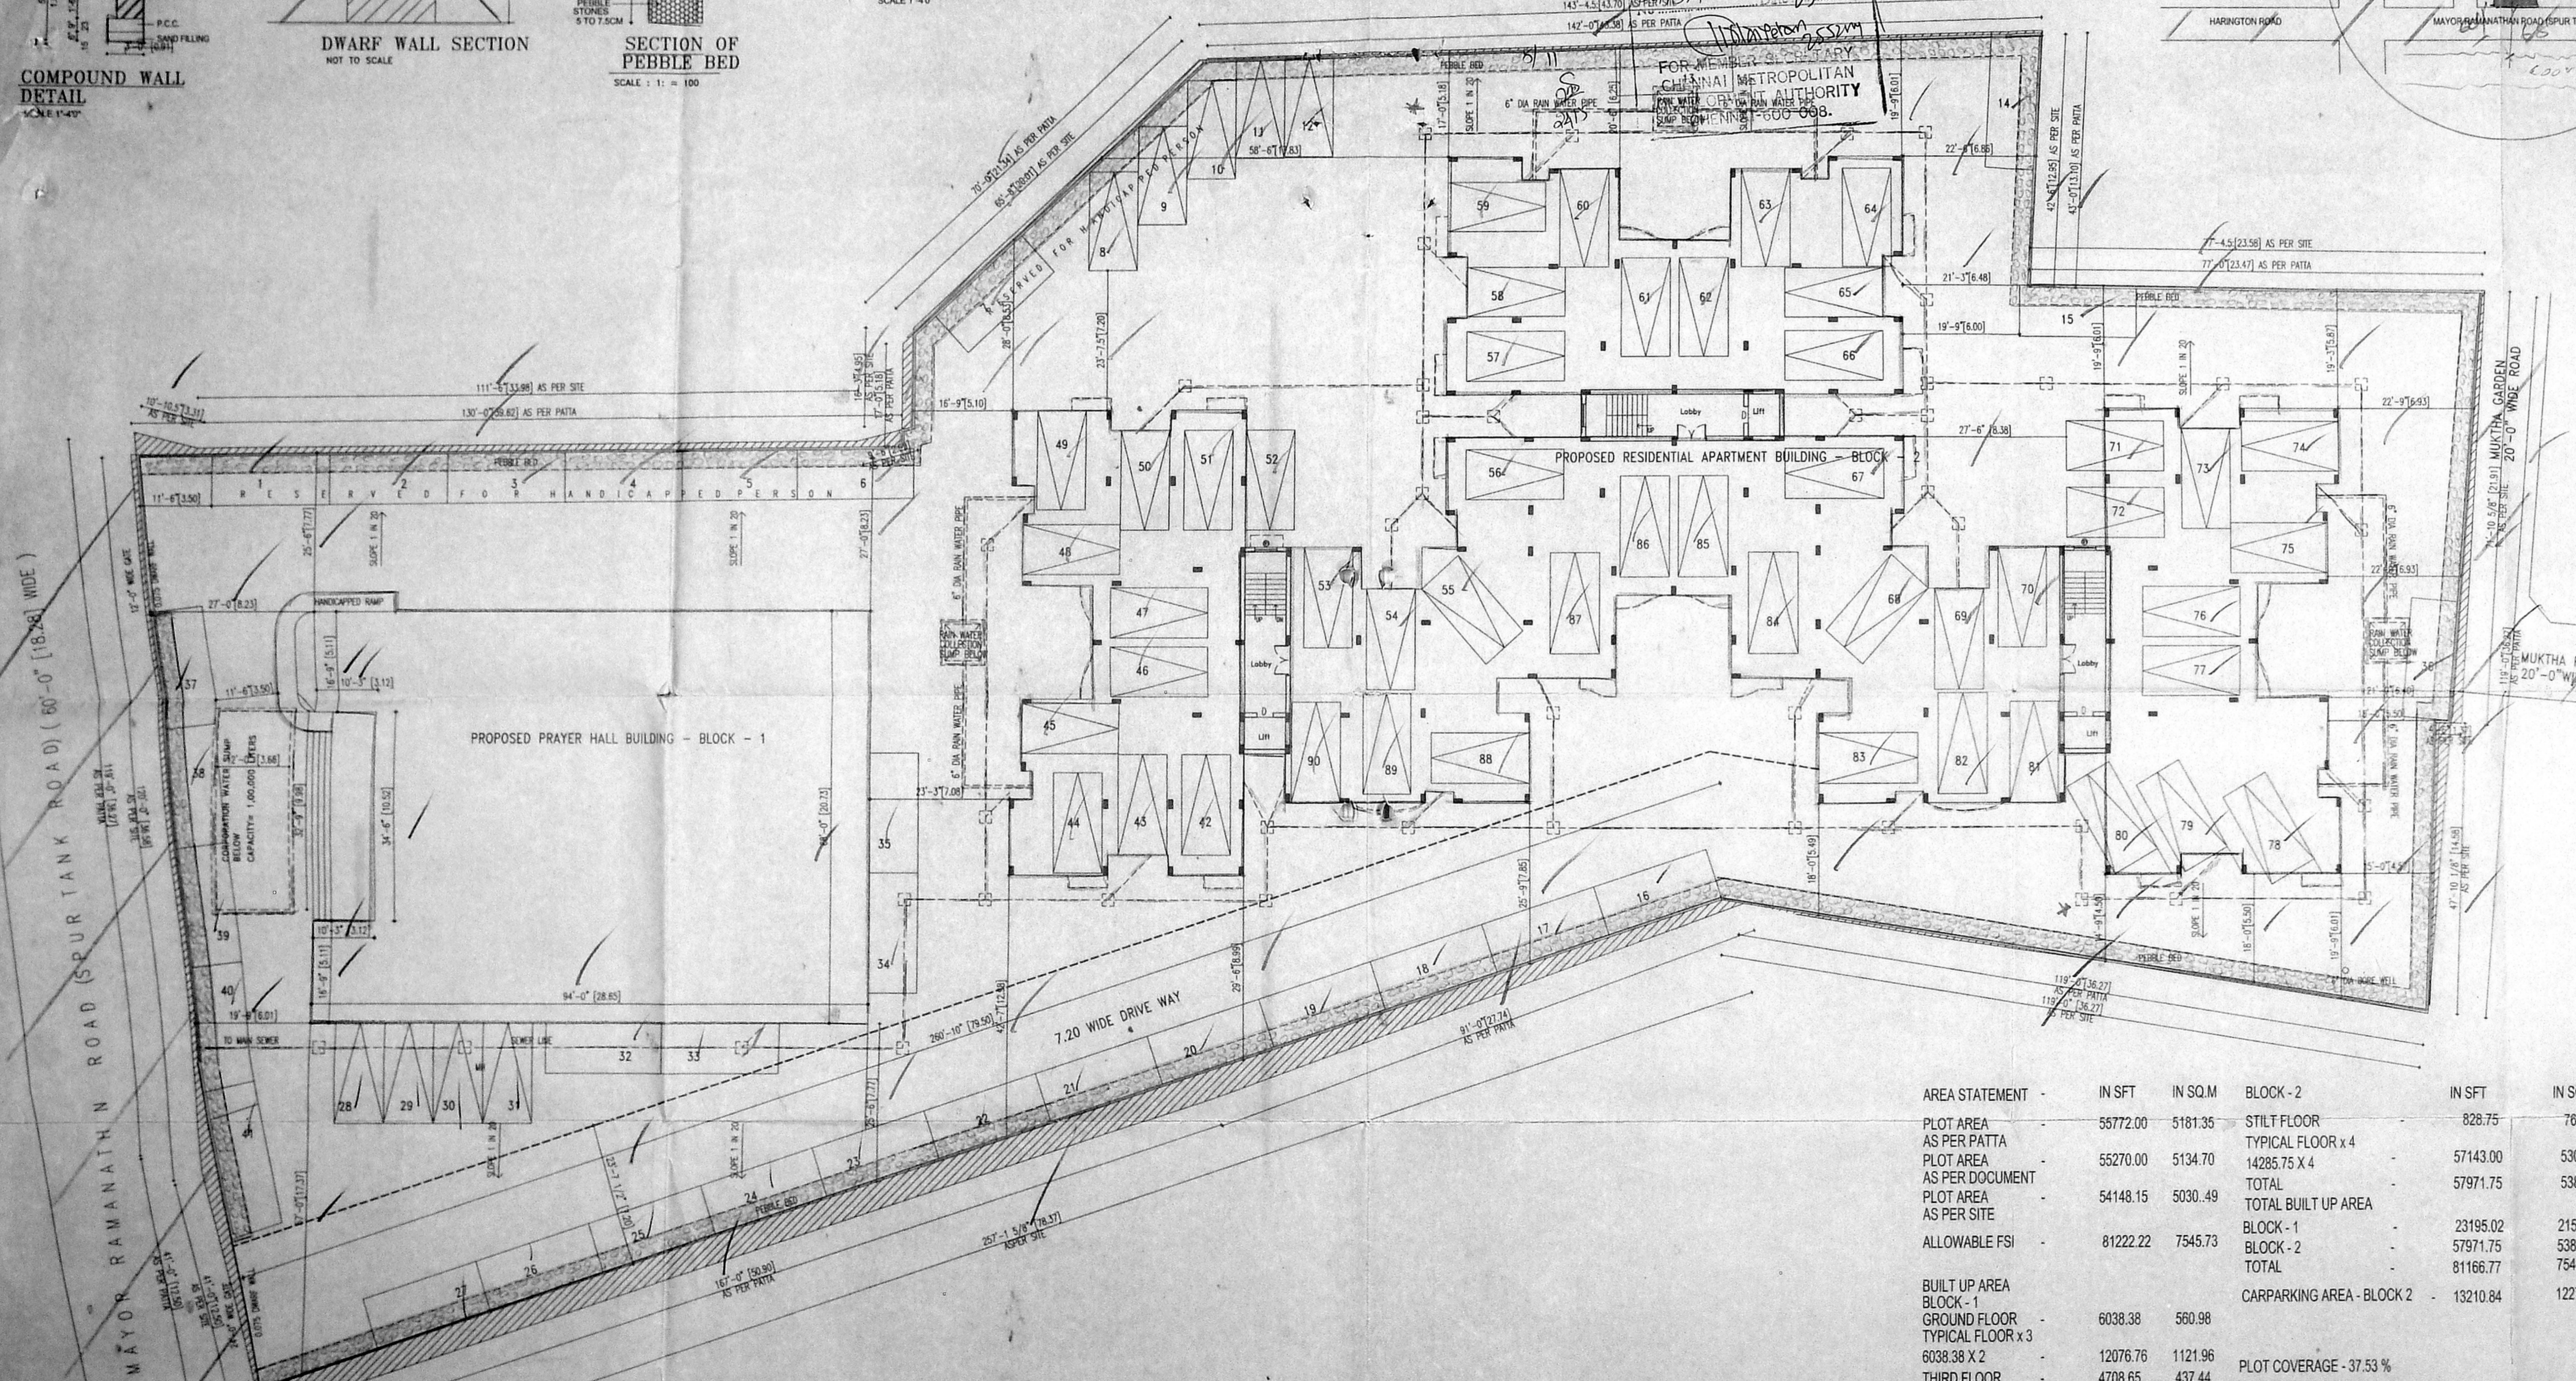

COLOUR INDICATION

PROPOSED BUILDING	[Symbol]
FLOT BOUNDARY	[Symbol]
ROAD ACCESS	[Symbol]
SEWER LINE	[Symbol]

OWNER'S SIGNATURE: *V. Krishna Prasad*
V. KRISHNAPRASADH
 MANAGING DIRECTOR
HERITAGE PROPERTY INVESTMENT COMPANY LIMITED
 POWERED BY SANKARA LAKSHMI RAMANATHAN CHARITABLE TRUST

LICENSED SURVEYOR
A. Venkat B. Arch
A. VENKAT, B. ARCH.
 ARCHITECT LICENSED SURVEYOR
 CLASS I No. R.A. 41
 62, C.P. RAMASWAMY ROAD,
 ALWARPET, CHENNAI - 600 018.
 TEL. No. 4997465, 4970405

nataraj & venkat associates
 Architects

62.63 C.P. Ramaswamy road
 Alwarpet,
 Chennai - 18.
 Tel : 499 74 65

JOB TITLE
 PROPOSED RESIDENTIAL APARTMENT AND PRAYER HALL AT
 NEW DOOR NO. 64 & 66 (OLD DOOR NO 62 & 63)
 MAYOR RAMANATHAN ROAD (SPUR TANK ROAD) CHETPUT,
 CHENNAI - 31 COMPRISED IN R.S. NO. 407/21 & 407/22 OF
 BLOCK NO. 25 (as per patta) &
 R S NO. 407/1 (as per document)
 IN EGMORE VILLAGE OF EGMORE - NUNGAMBAKKAM TALUK,
 CORPORATION DIVISION NO. 104 IN ZONE NO. VII

DRAWING TITLE
CORPORATION DRAWING

DRAWN	CHECKED
SCALE	DATE
1"=8'-0"	02-09-03



AREA STATEMENT	IN SFT	IN SQ.M	BLOCK - 2	IN SFT	IN SQ.M
PLOT AREA AS PER PATTA	55772.00	5181.35	STILT FLOOR	826.75	76.99
PLOT AREA AS PER DOCUMENT	55270.00	5134.70	TYPICAL FLOOR x 4	57143.00	5308.71
PLOT AREA AS PER SITE	54148.15	5030.49	TOTAL	57971.75	5385.70
ALLOWABLE FSI	81222.22	7545.73	TOTAL BUILT UP AREA		
BUILT UP AREA BLOCK - 1			BLOCK - 1	23195.02	2154.87
GROUND FLOOR	6038.38	560.98	BLOCK - 2	57971.75	5385.70
TYPICAL FLOOR x 3	12076.76	1121.96	TOTAL	81166.77	7540.57
6038.38 X 2	4708.65	437.44	CARPARKING AREA - BLOCK 2	13210.84	1227.32
THIRD FLOOR	4708.65	437.44			
TOTAL	22823.79	2120.38			

Site Plan
 SCALE 1" = 16'-0"


DISPIBQ/253B/G
 Planning Permit No. 2004
APPROVED
 SUBJECT TO THE CONDITIONS IN
 THIS OFFICE LETTER
 No. C/3742/2004/B-25/1504
 25/09/2004
 MUNICIPAL CORPORATION
 CHENNAI - 600 008.

OFFICE COPY


CMED/10/2010		
TYPE	DESCRIPTION	SIZE
10	MAIN DOOR	28' x 10'
11	ENTRANCE DOOR	10' x 10'
12	DOOR	28' x 10'
13	DOOR	28' x 10'
14	FRENCH WINDOW	60' x 10'
15	WINDOW	60' x 10'
16	WINDOW	60' x 10'
17	WINDOW	60' x 10'
18	WINDOW	60' x 10'
19	WINDOW	60' x 10'
20	VENTILATOR	20' x 10'

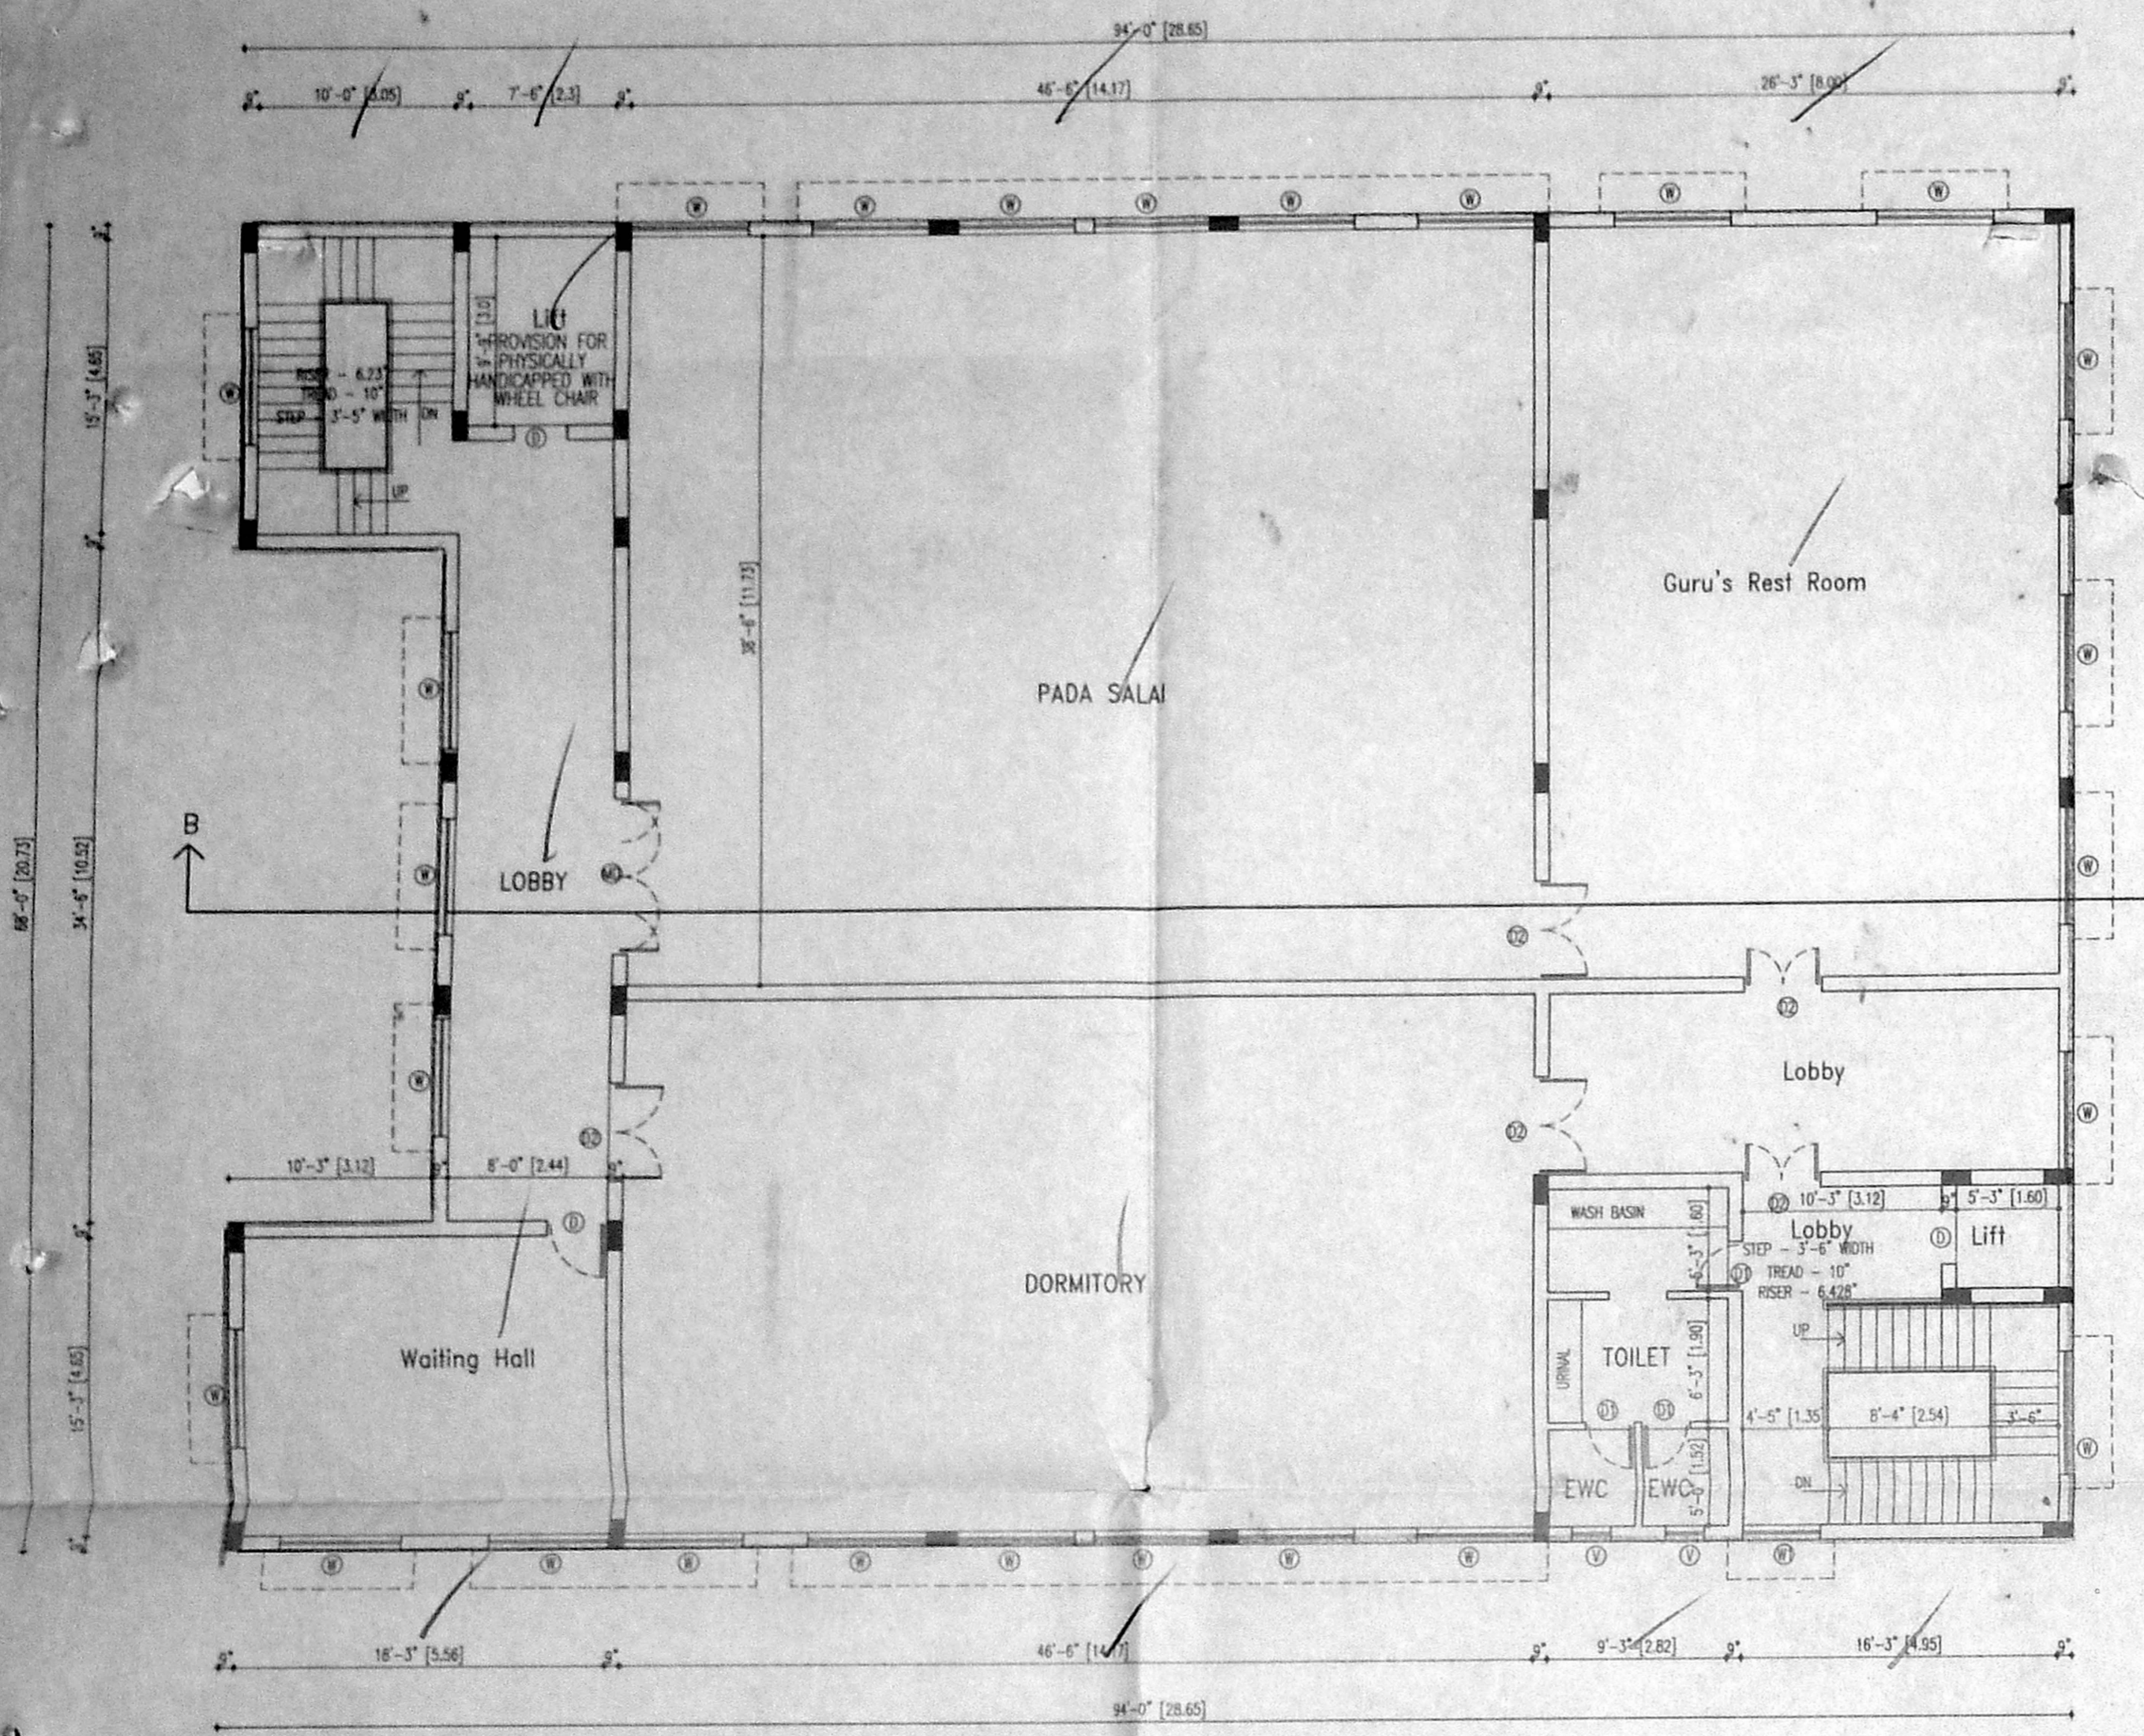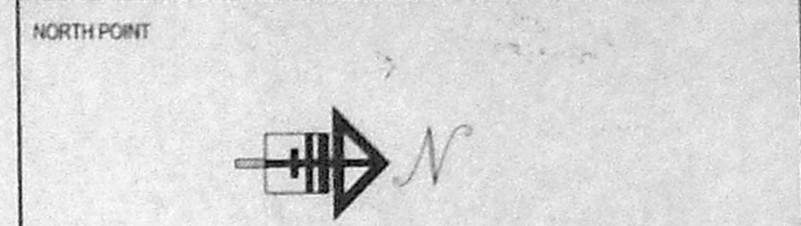


SECOND FLOOR PLAN

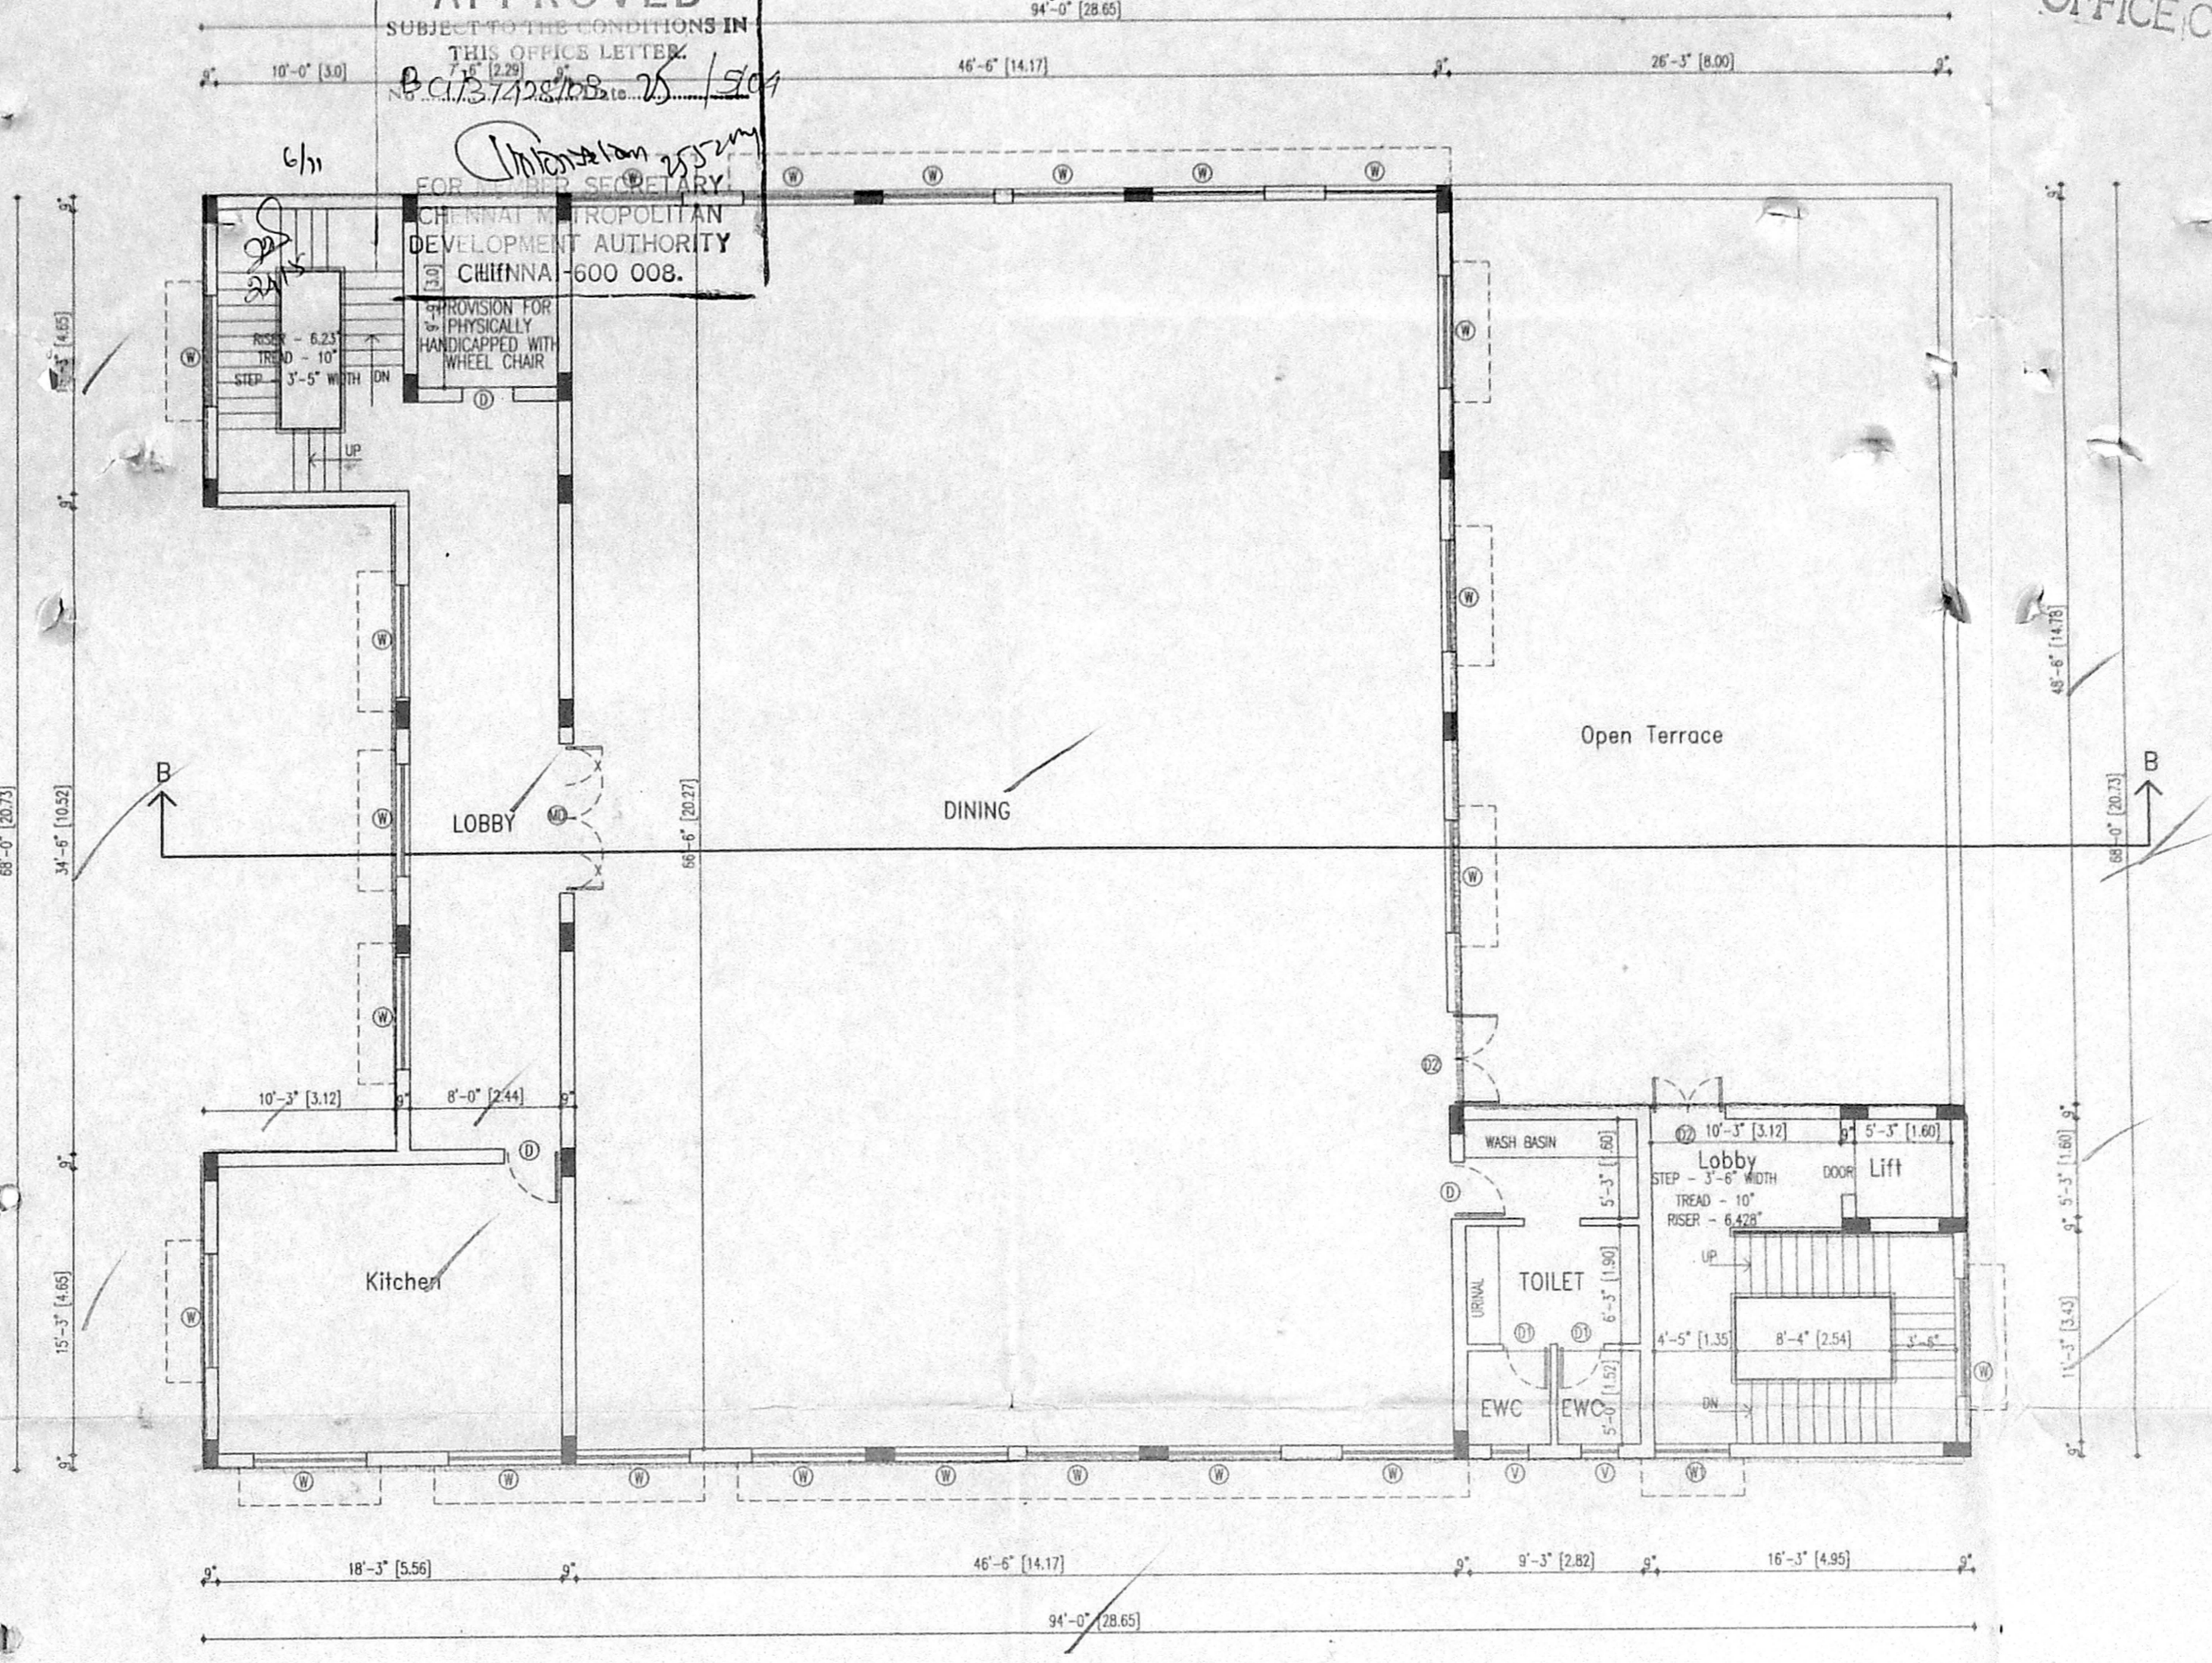

THIRD FLOOR PLAN

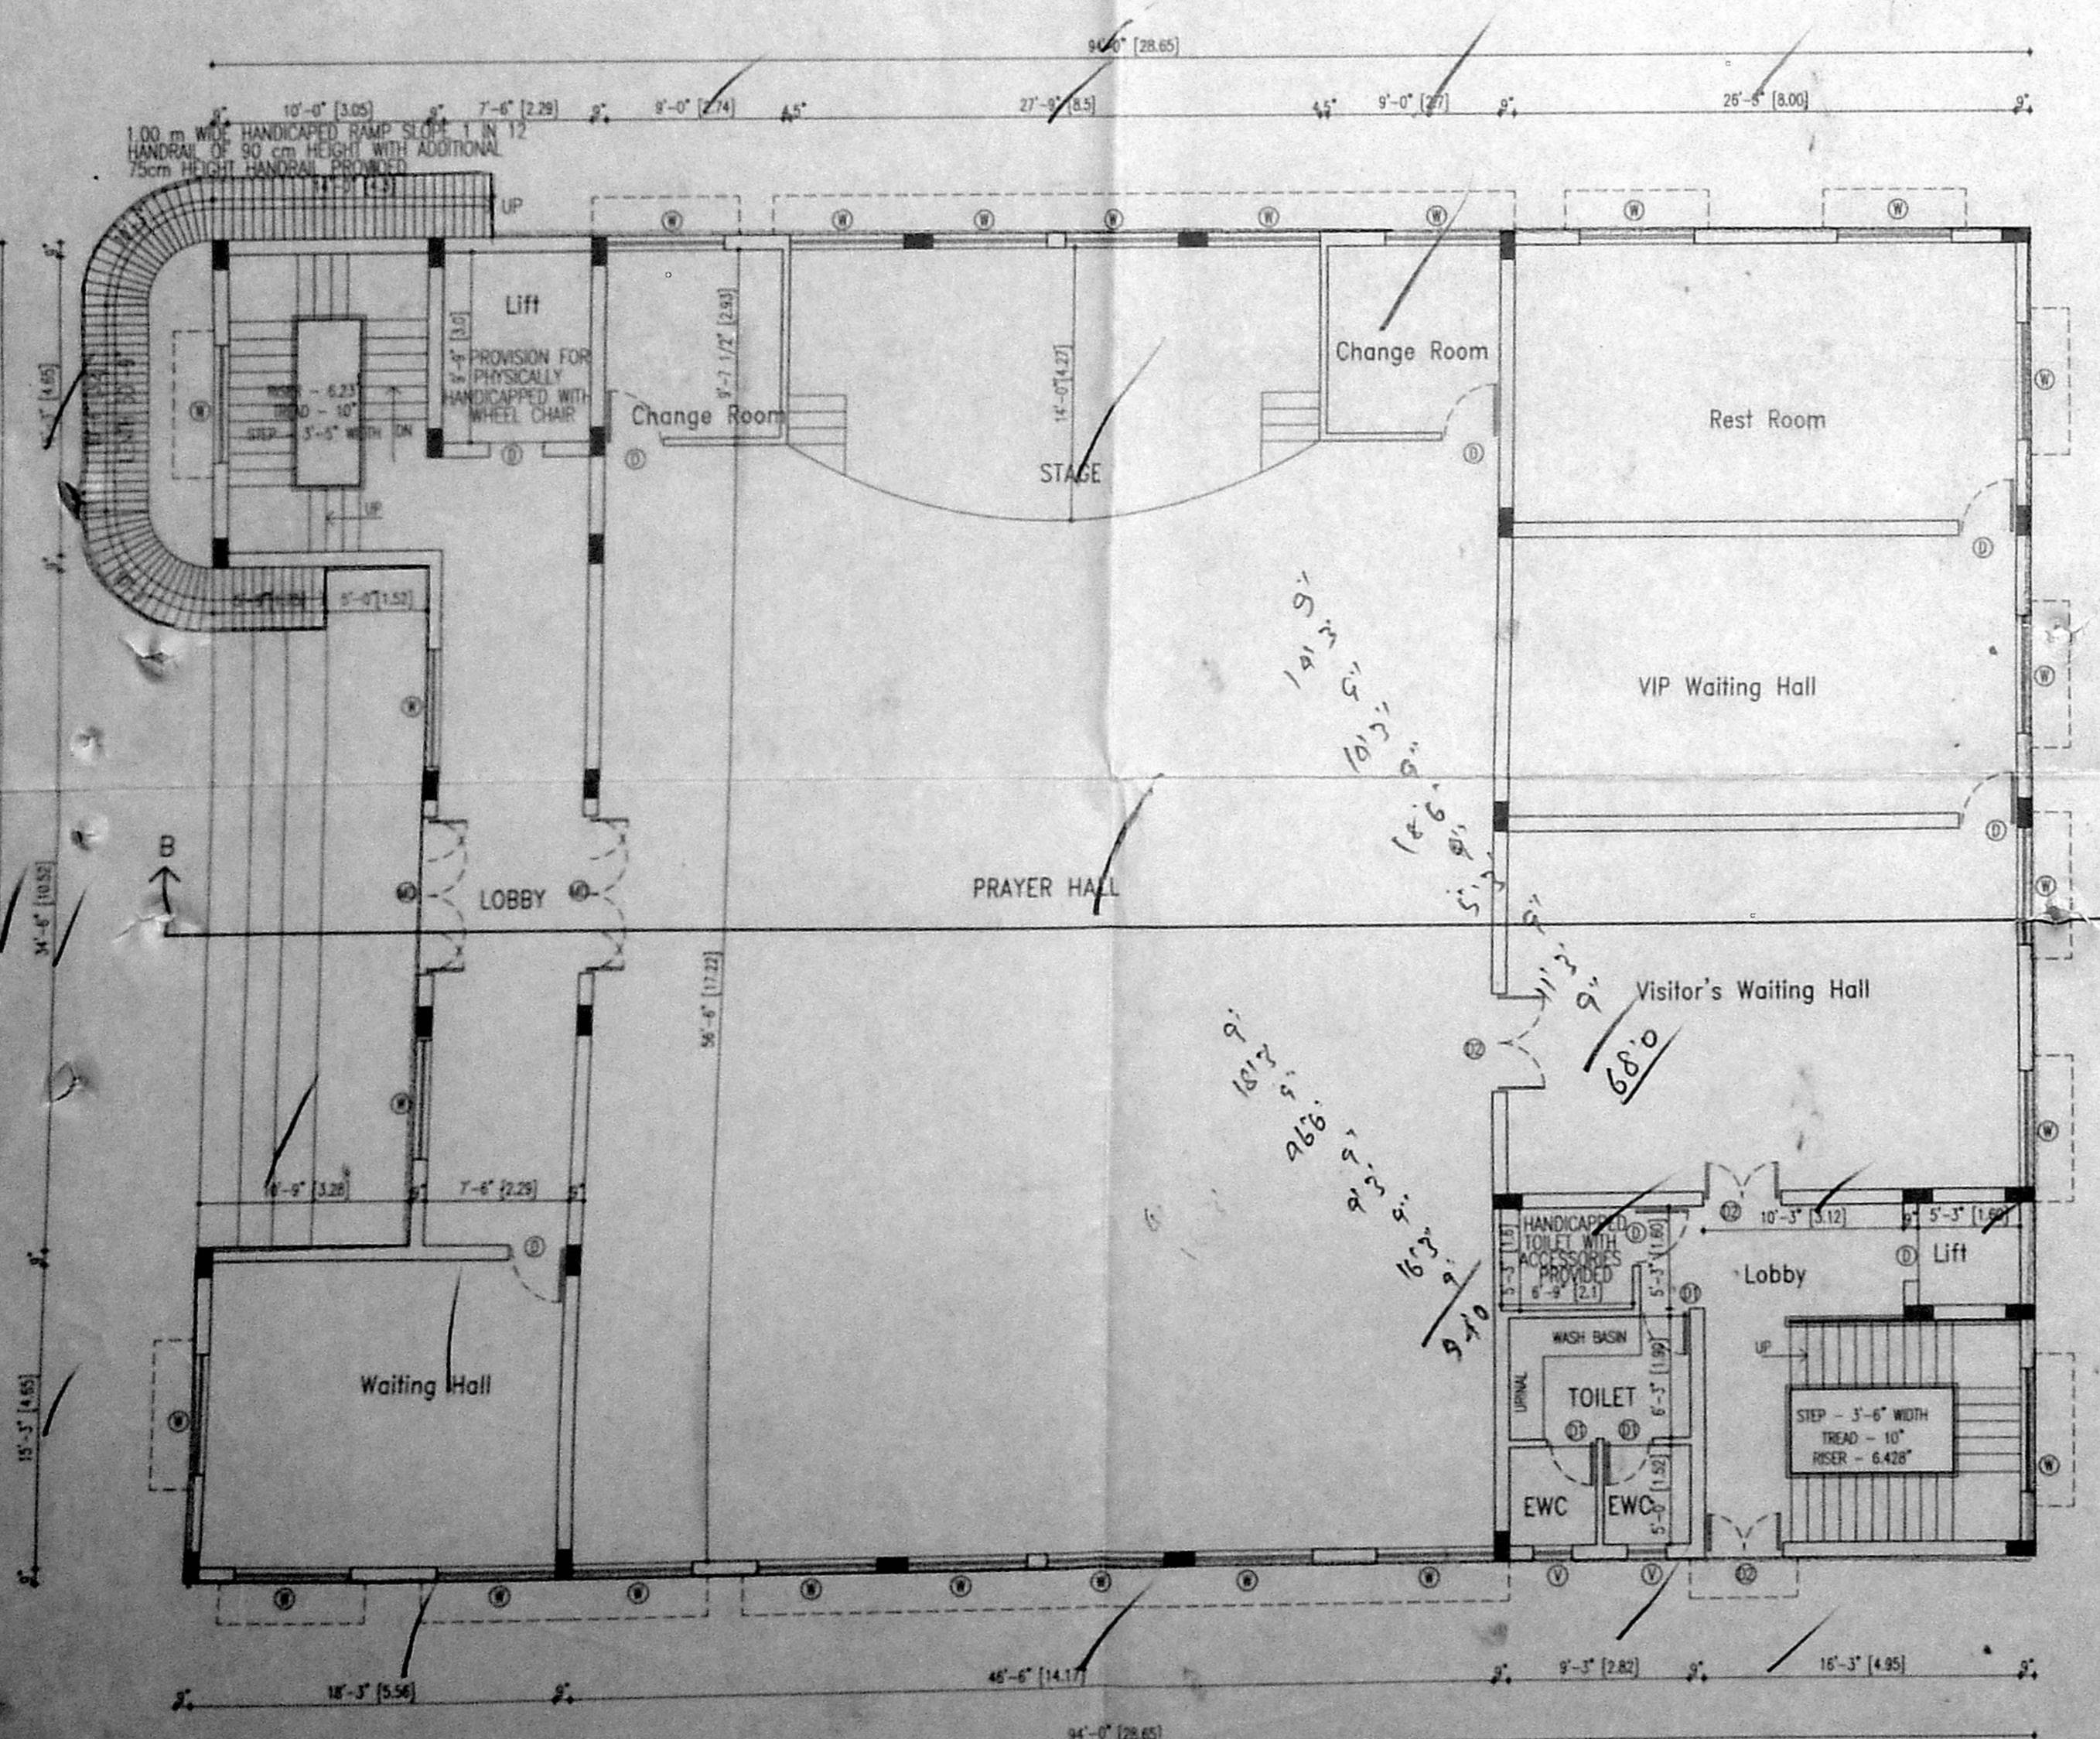

GROUND FLOOR PLAN

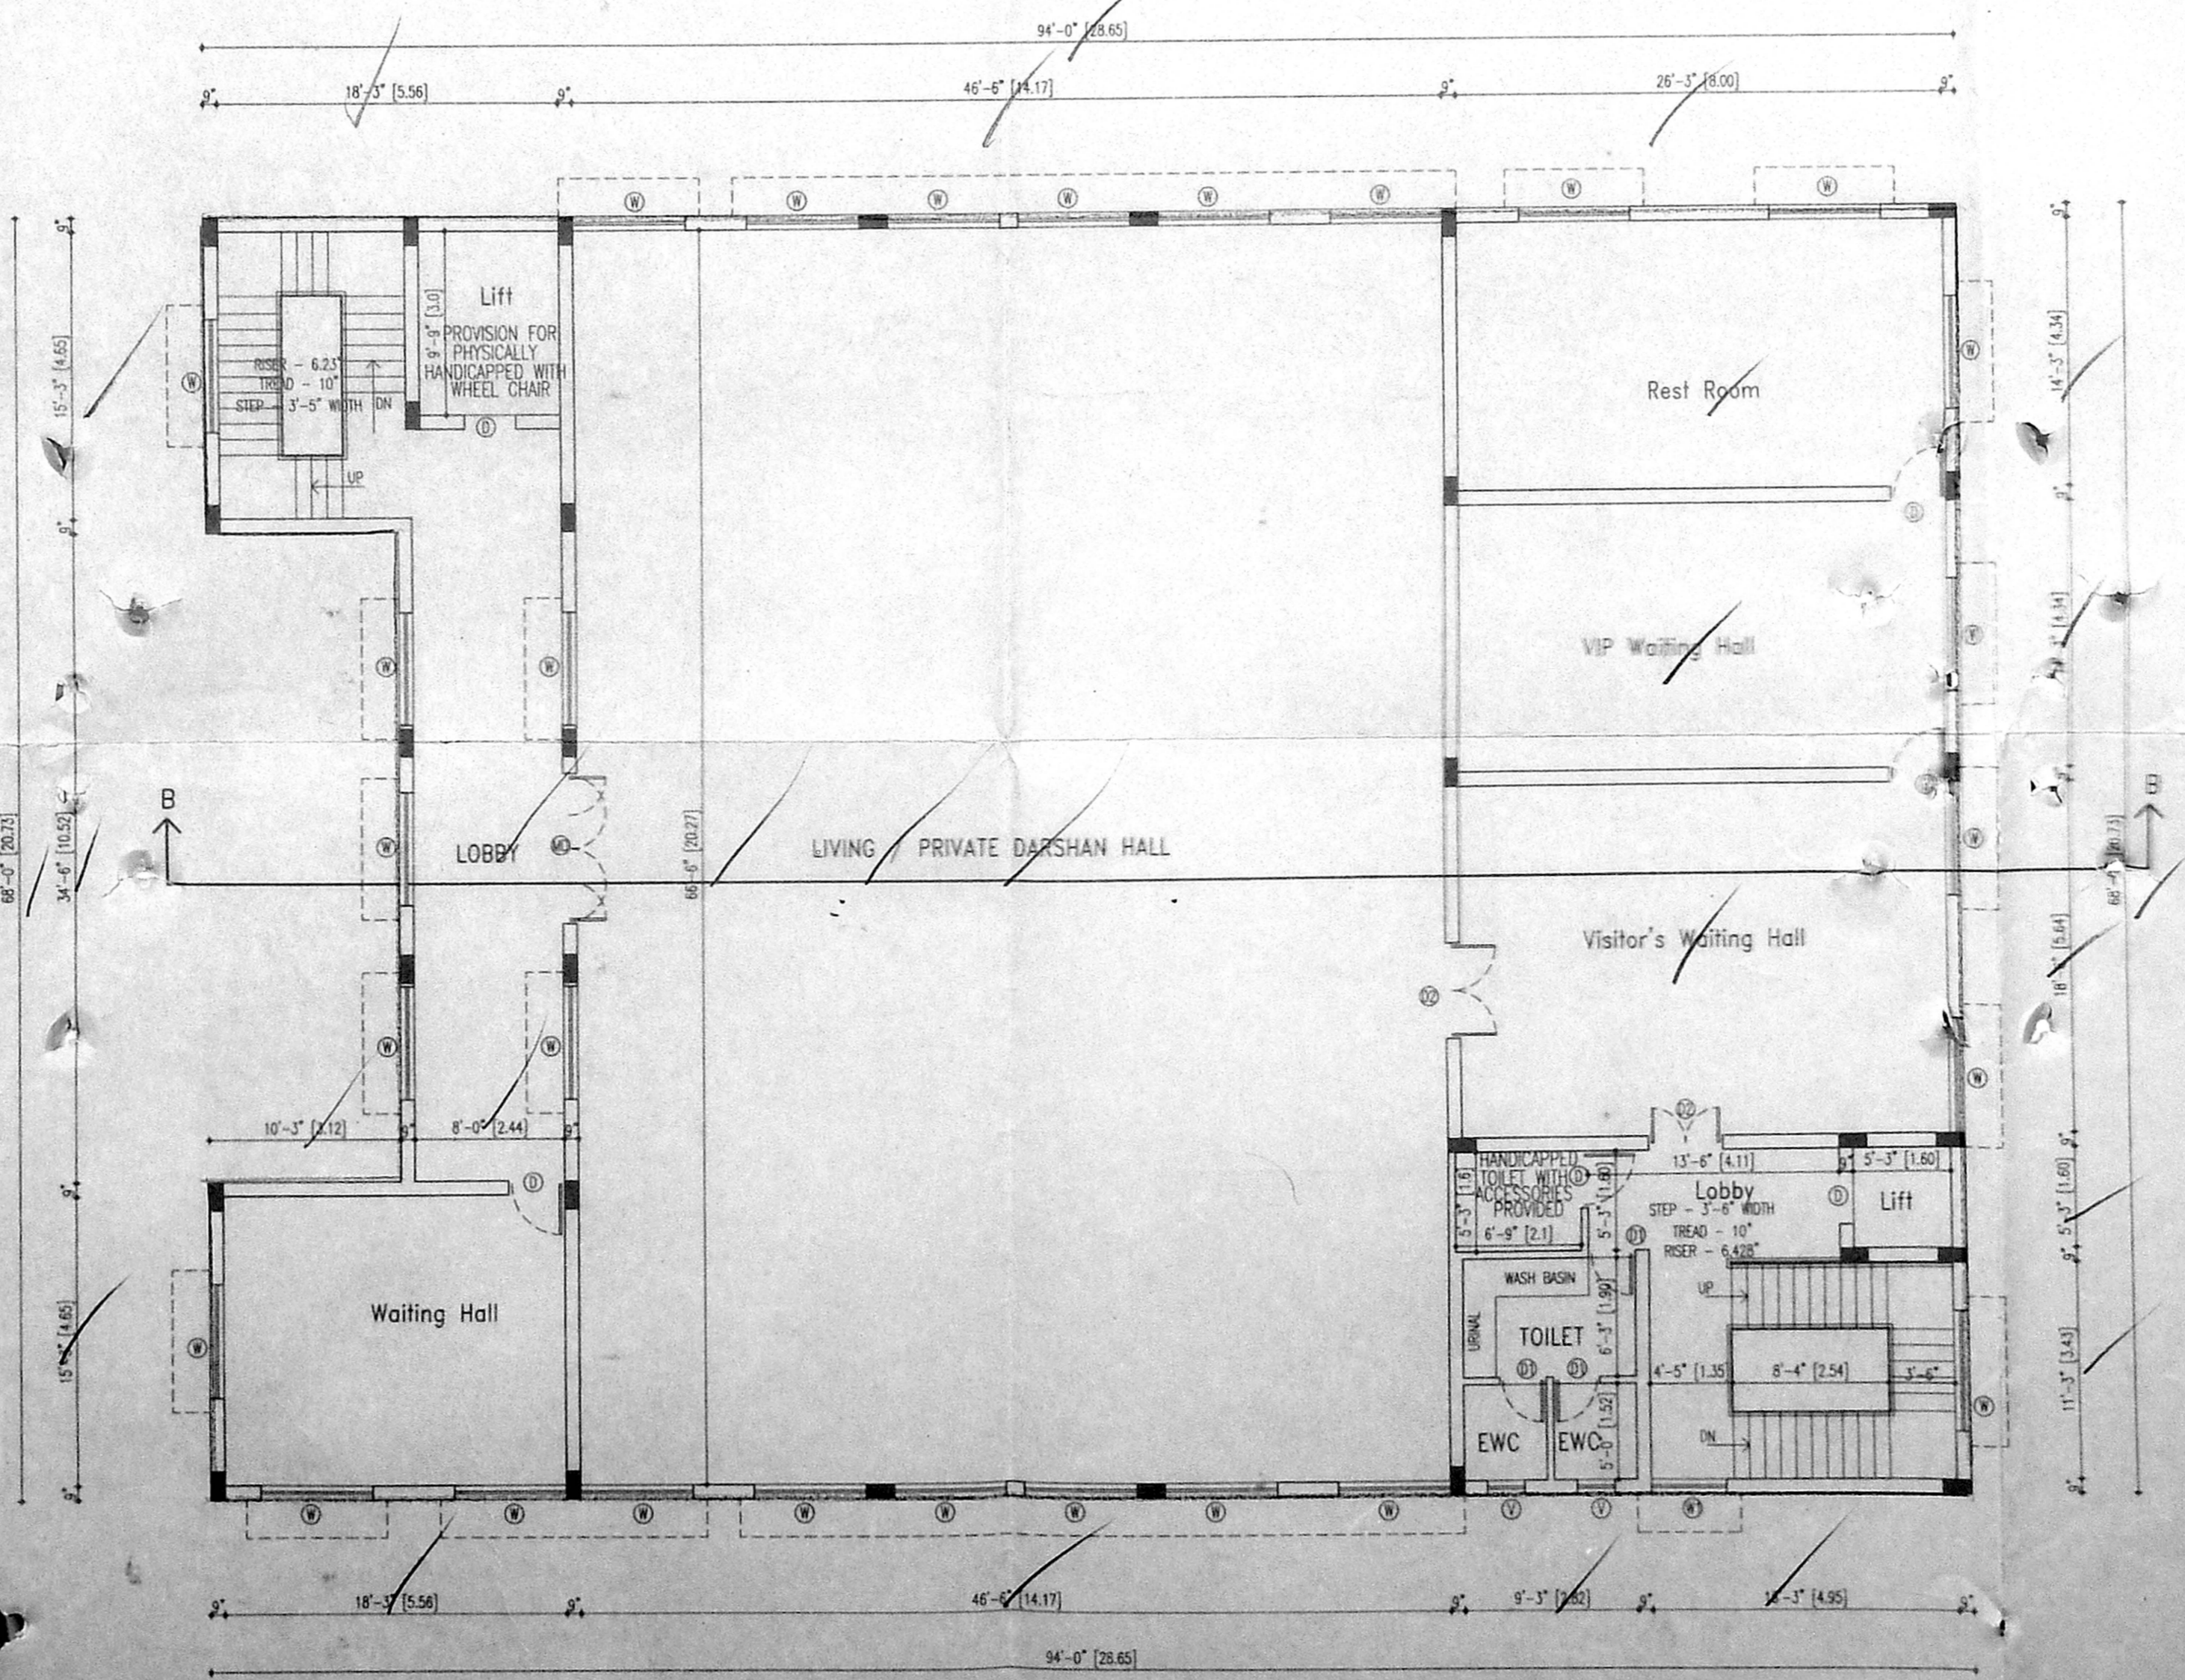

FIRST FLOOR PLAN

CLOUR INDICATION

PROPOSED BUILDING	[Symbol]
PLOT BOUNDARY	[Symbol]
ROAD ACCESS	[Symbol]
SEWER LINE	[Symbol]

OWNER'S SIGNATURE: *[Signature]*
 V. KRISHNAPRASADH
 MANAGING DIRECTOR
 HERITAGE PROPERTY DEVELOPMENT COMPANY LIMITED
 POWER OF ATTORNEY HOLDER FOR
 SRI RANGHAI RAMANATHI MUTT &
 SANKARA LAKSHMI RAMANATHAN CHARITABLE TRUST
 LICENSED SURVEYOR:
 A. VENKAT, B. ARCH.,
 ARCHITECT LICENSED SURVEYOR
 CLASS I No. R.A. 41,
 62, C.P. RAMASWAMY ROAD,
 ALWARPET, CHENNAI - 600 018.
 TEL. No. 2997465, 4979408

nataraj & venkat associates
 Architects
 62, C.P. Ramaswamy road
 Alwarpet,
 Chennai - 18.
 Tel. - 499 74 65


JOB TITLE
 PROPOSED RESIDENTIAL APARTMENT AND PRAYER HALL AT
 NEW DOOR NO. 64 & 66 (OLD DOOR NO 62 & 63)
 MAYOR RAMANATHAN ROAD (SPUR TANK ROAD) CHETPUT,
 CHENNAI - 31 COMPRISED IN R.S. NO. 407/21 & 407/22 OF
 BLOCK NO. 25 (as per patta) &
 R S NO.407/1 (as per document)
 IN EGMORE VILLAGE OF EGMORE - NUNGAMBAKKAM TALUK,
 CORPORATION DIVISION NO. 104 IN ZONE NO. VII
 DRAWING TITLE
 CORPORATION DRAWING
 BLOCK - 1
 DRAWN: k.c.k. CHECKED:
 SCALE: 1"=8'-0" DATE: 02-09-03

Bl. 91B/1/253 C/G / 1004
 Plan No. 253 C/G
APPROVED
 SUBJECT TO THE CONDITIONS IN
 THIS OFFICE LETTER
 BCI/37428/03 Date: 15/11/04
 For Member Secretary
 CHENNAI METROPOLITAN
 DEVELOPMENT AUTHORITY
 CHENNAI-600 008.


OFFICE COPY

SCHEDULE OF JOINERY		
TYPE	DESCRIPTION	SIZE
MS	MAIN DOOR	7'0" x 8'0"
DD	DOOR	4'0" x 7'0"
DH	DOOR	4'0" x 7'0"
D2	DOOR	4'0" x 7'0"
FW	FRENCH WINDOW	4'0" x 6'0"
W	WINDOW	4'0" x 6'0"
W1	WINDOW	4'0" x 6'0"
W2	WINDOW	4'0" x 6'0"
W3	KITCHEN WINDOW	4'0" x 6'0"
V	VENTILATOR	4'0" x 6'0"


CMDA (B) / No. BCI/37428/03
 15/11/04
 A.P. D.P.

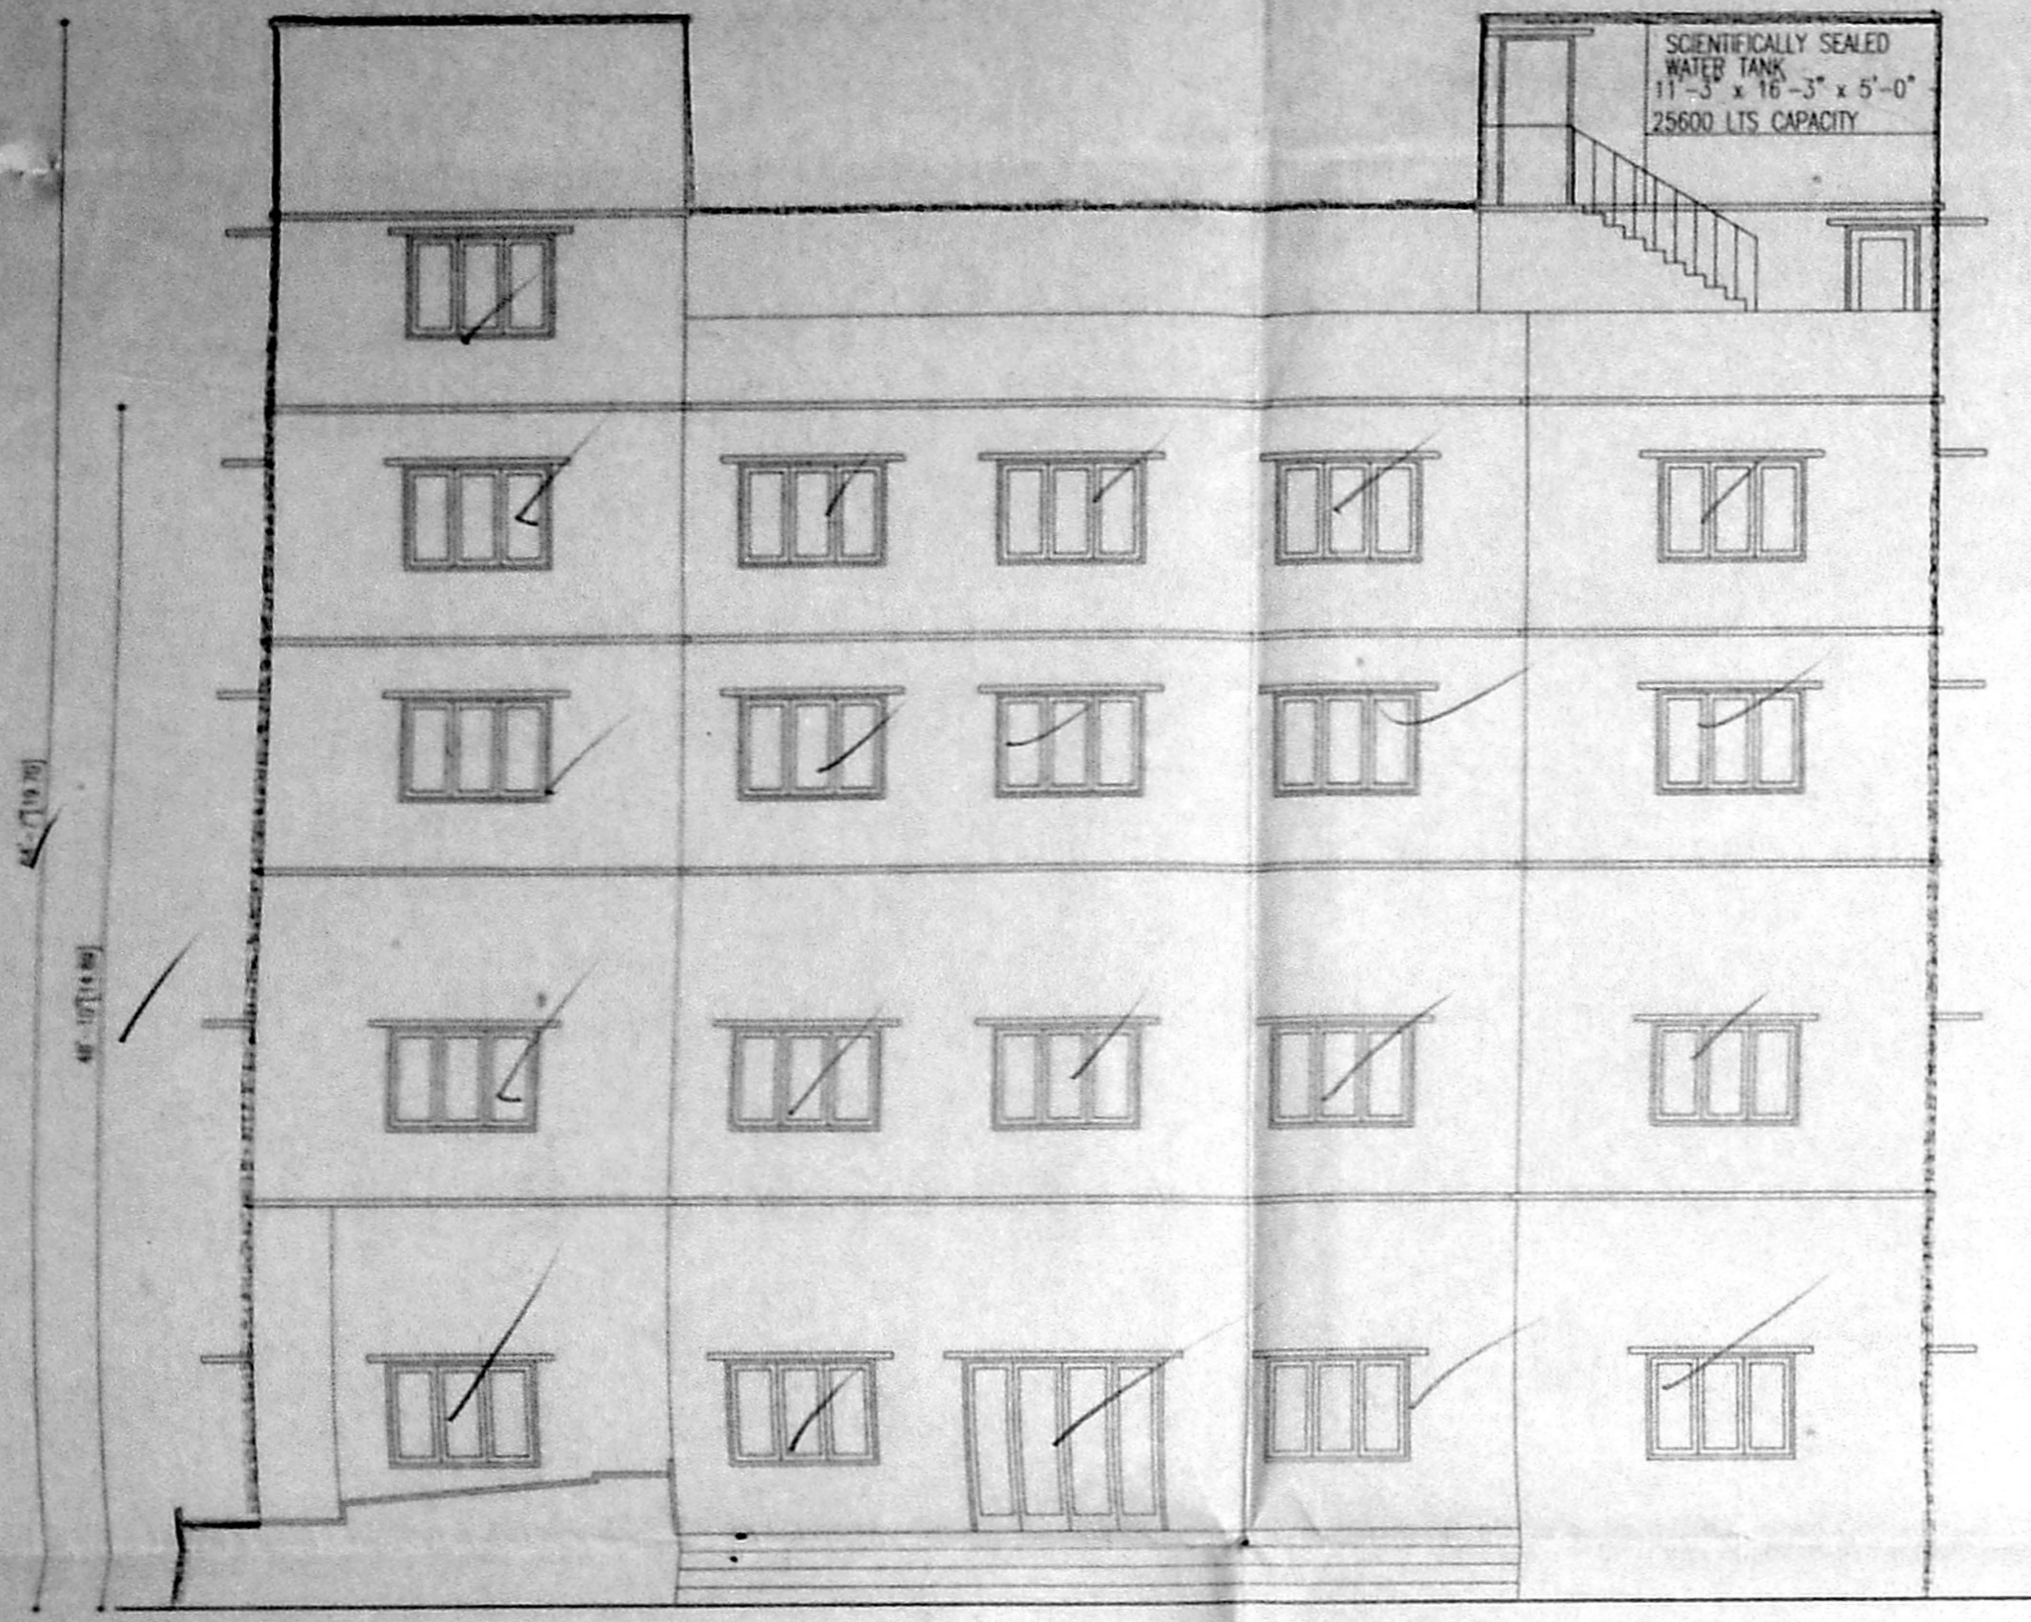

BLOCK-1 FRONT ELEVATION

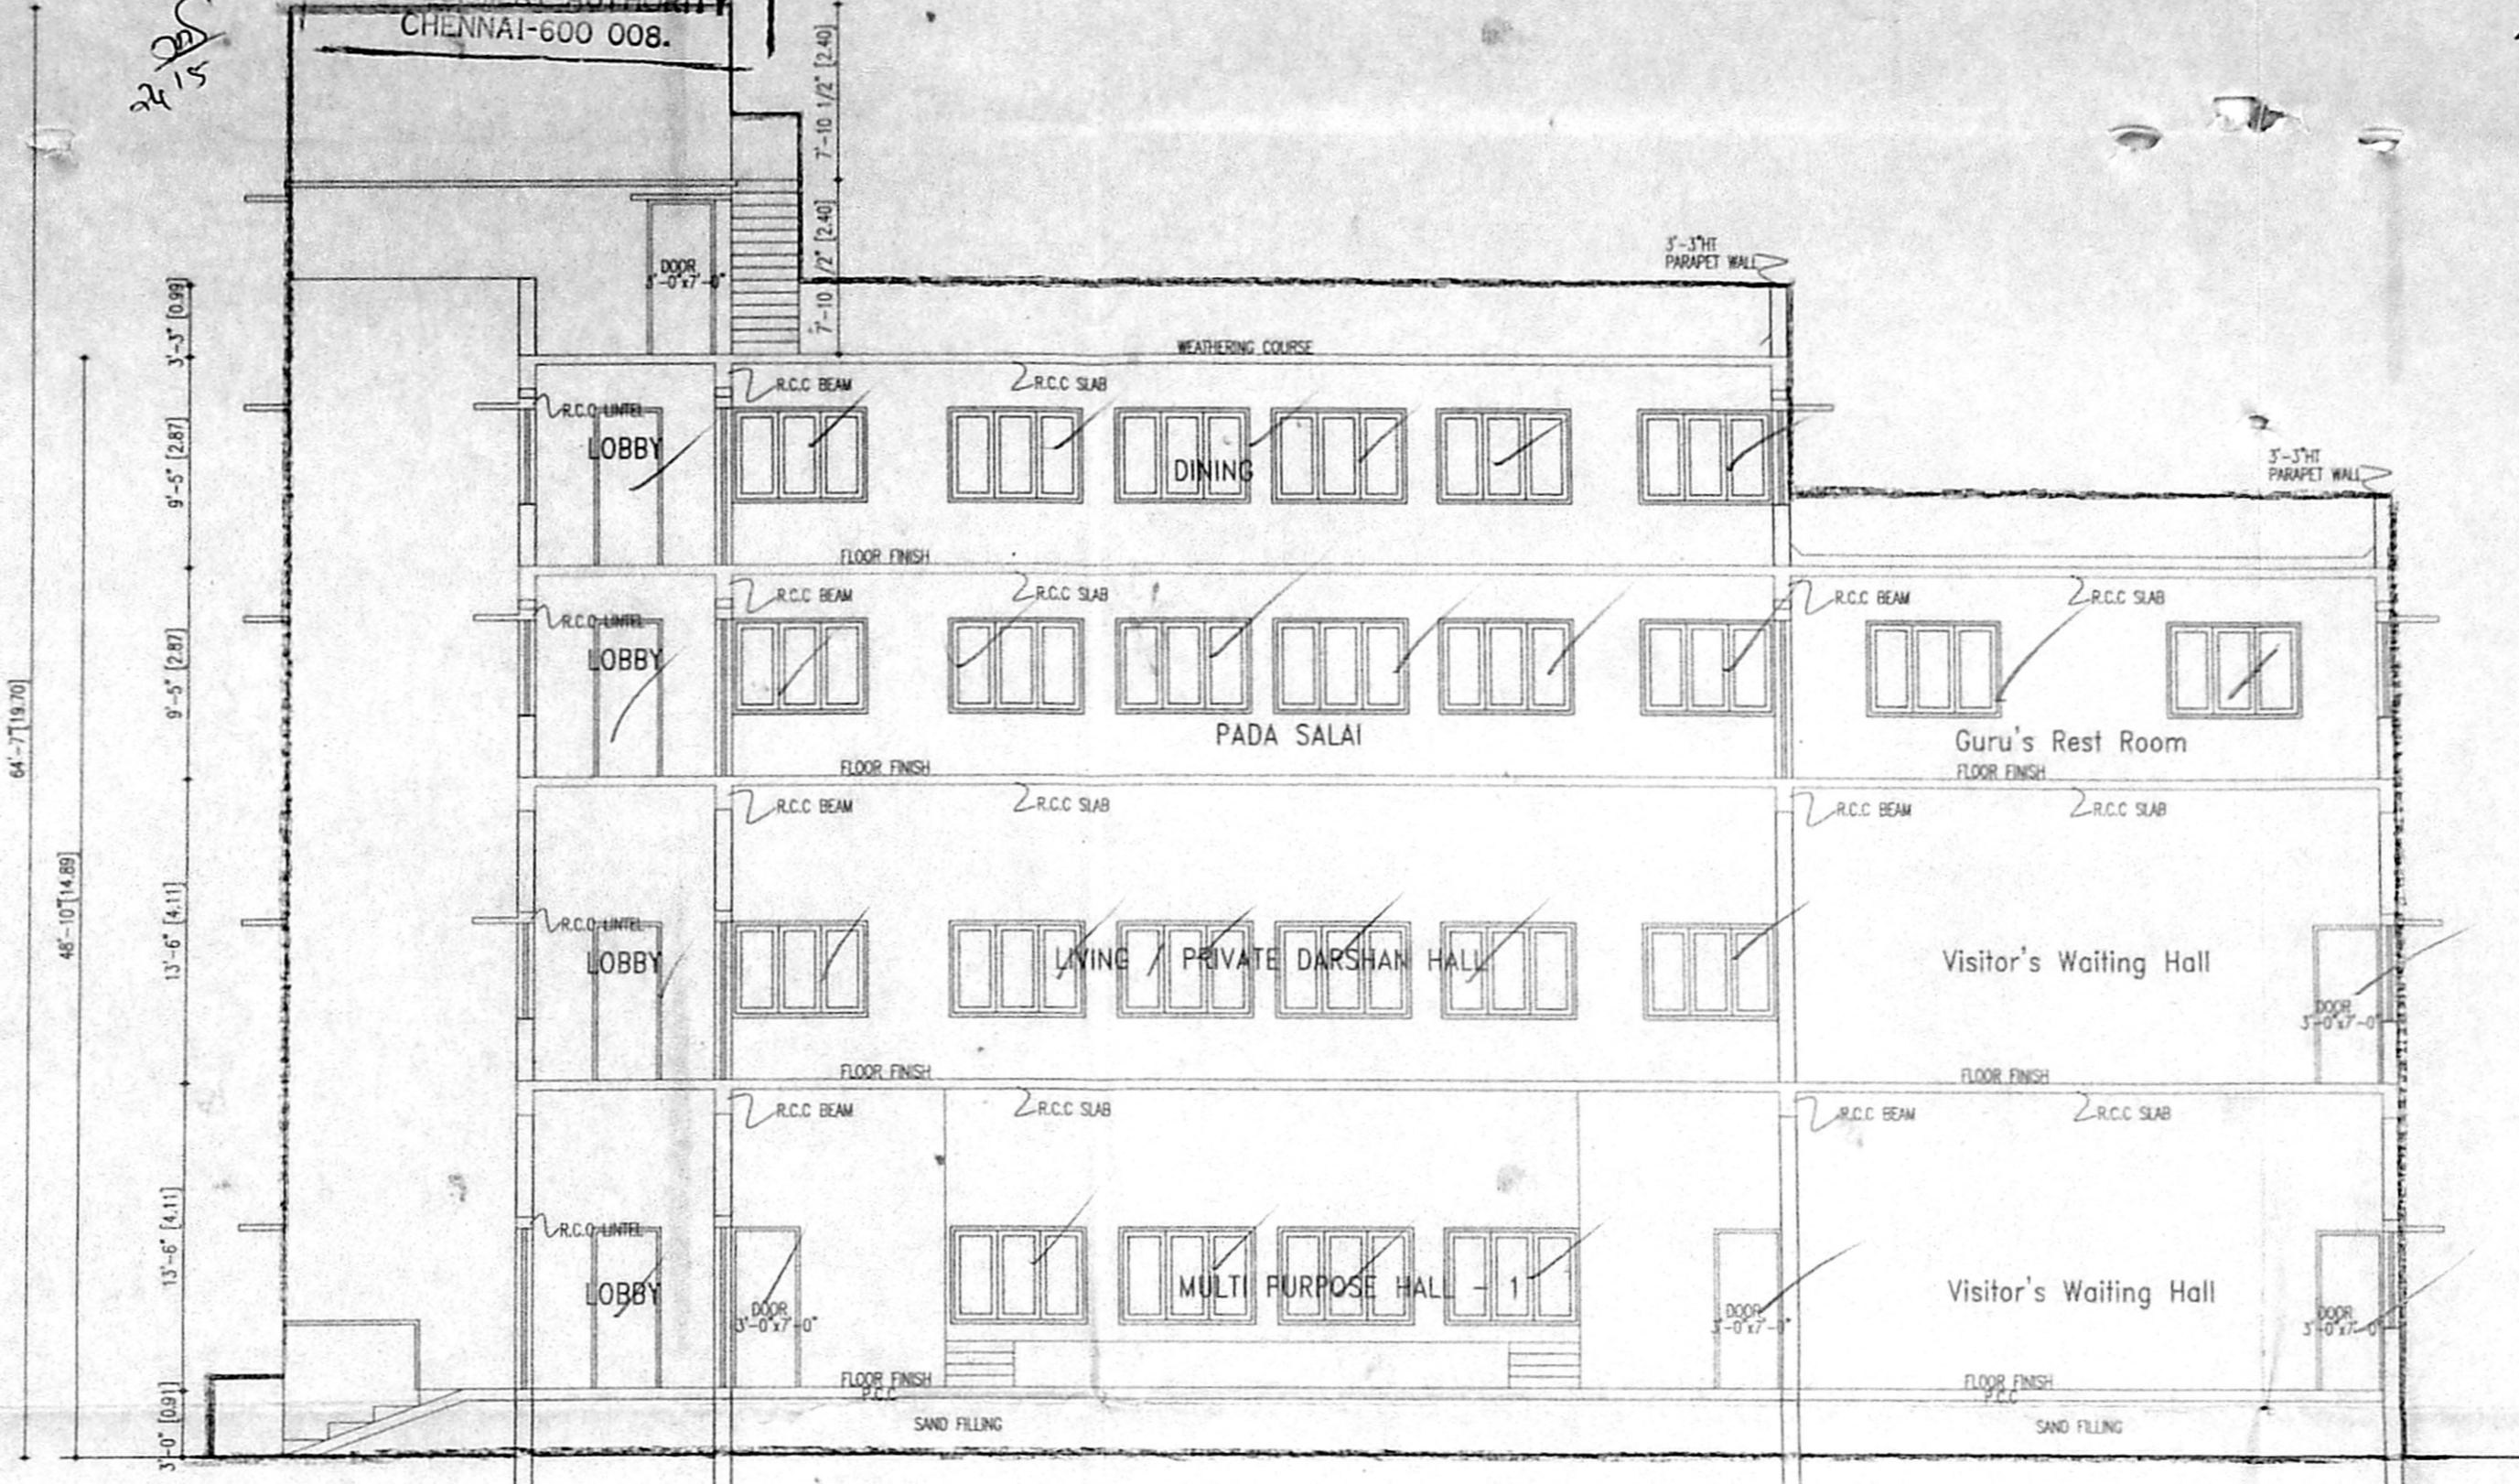

BLOCK-1 SECTION - 'B-B'

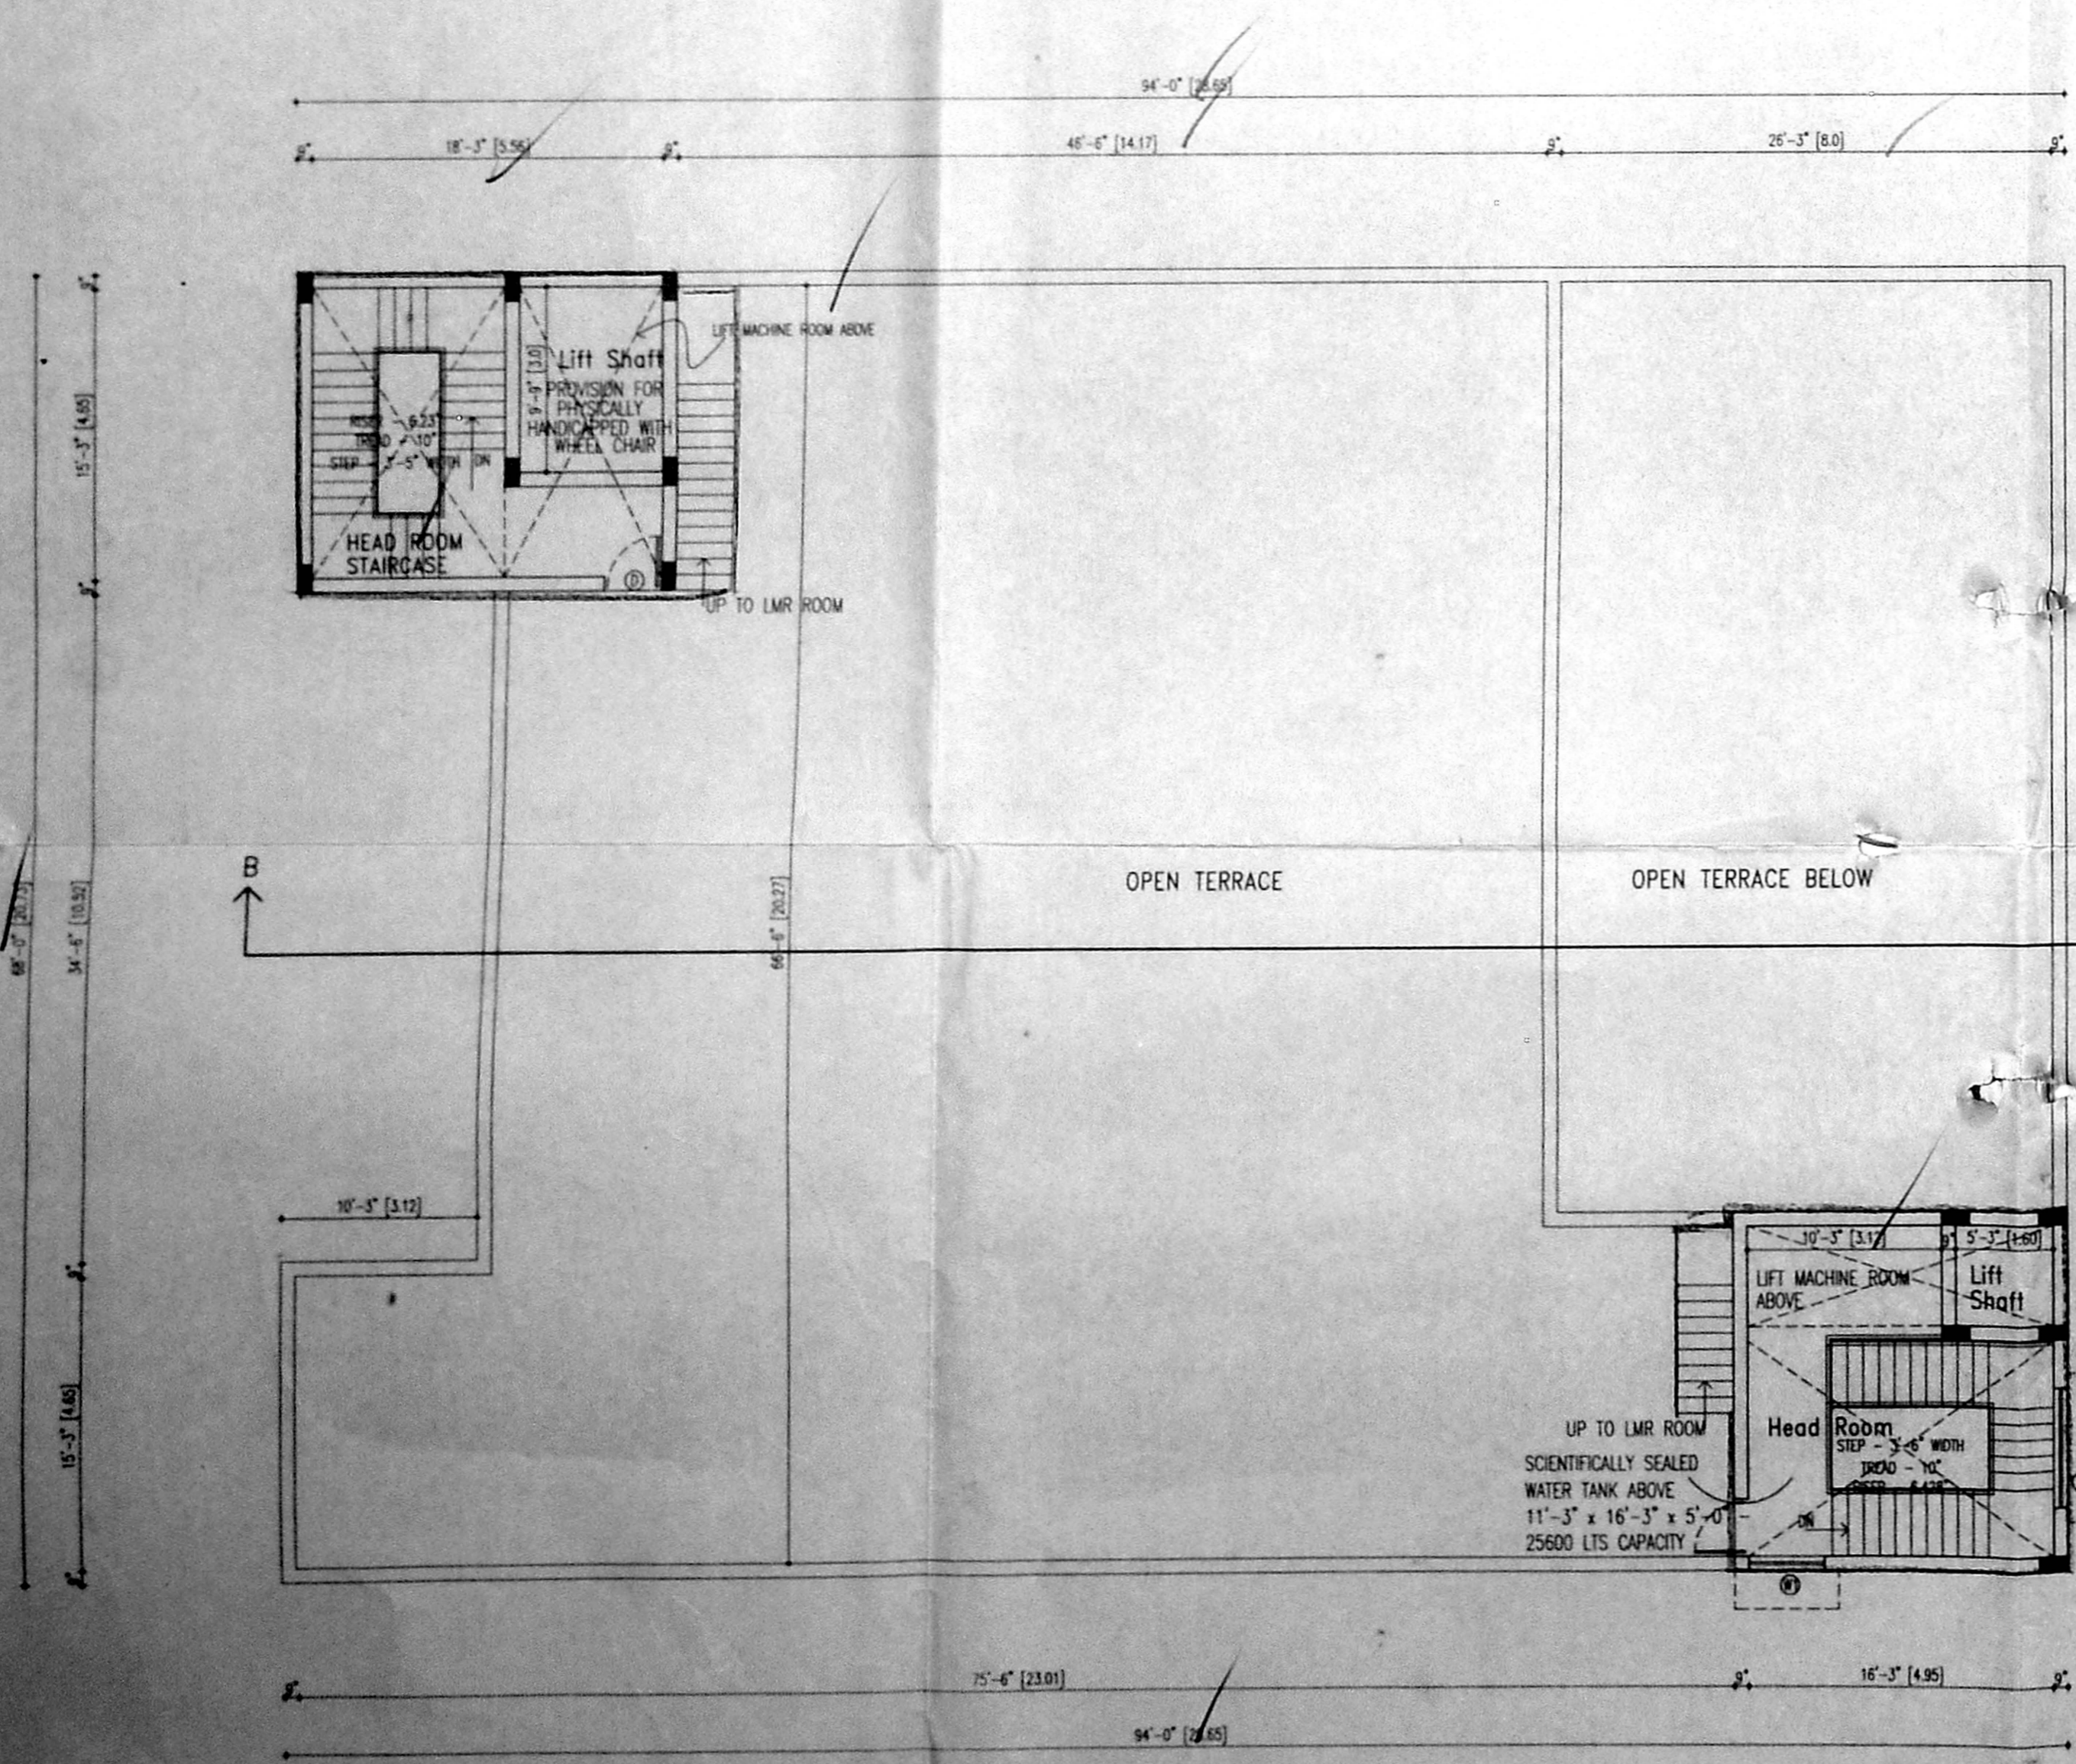

TERRACE FLOOR PLAN

COLOUR INDICATION

PROPOSED BUILDING	[Symbol]
PLOT BOUNDARY	[Symbol]
ROAD ACCESS	[Symbol]
SEWER LINE	[Symbol]

OWNER'S SIGNATURE: KRISHNAPRASADH
 MANAGING DIRECTOR
 HERITAGE PROPERTY DEVELOPMENT COMPANY LIMITED
 POWER OF ATTORNEY HOLDER FOR
 SRI KANCHI RAMAKOTI MATH &
 SANKARA LAKSHMI RAMANATHAN CHARITABLE TRUST

LICENSED SURVEYOR: A. VENKAT, B. ARCH.
 ARCHITECT LICENSED SURVEYOR
 CLASS I No. R.A. 41
 62, C.P. RAMASWAMY ROAD,
 ALWARPET, CHENNAI - 600 013,
 TEL. No. 4997465, 4570465

nataraj & venkat associates
 Architects


62/63 C.P. Ramaswamy road
 Alwarpet,
 Chennai - 18.
 Tel: 499 74 65

JOB TITLE
 PROPOSED RESIDENTIAL APARTMENT AND PRAYER HALL AT
 NEW DOOR NO. 64 & 66 (OLD DOOR NO 62 & 63)
 MAYOR RAMANATHAN ROAD (SPUR TANK ROAD) CHETPUT,
 CHENNAI - 31 COMPRISED IN R.S NO. 407/21 & 407/22 OF
 BLOCK NO. 25 (as per patta) &
 R.S NO.407/1 (as per document)
 IN EGMORE VILLAGE OF EGMORE - NUNGAMBAKKAM TALUK,
 CORPORATION DIVISION NO. 104 IN ZONE NO. VII

DRAWING TITLE
**CORPORATION DRAWING
 BLOCK - 1**

DRAWN	CHECKED
SCALE	DATE
1"=8'-0"	02-09-03

003

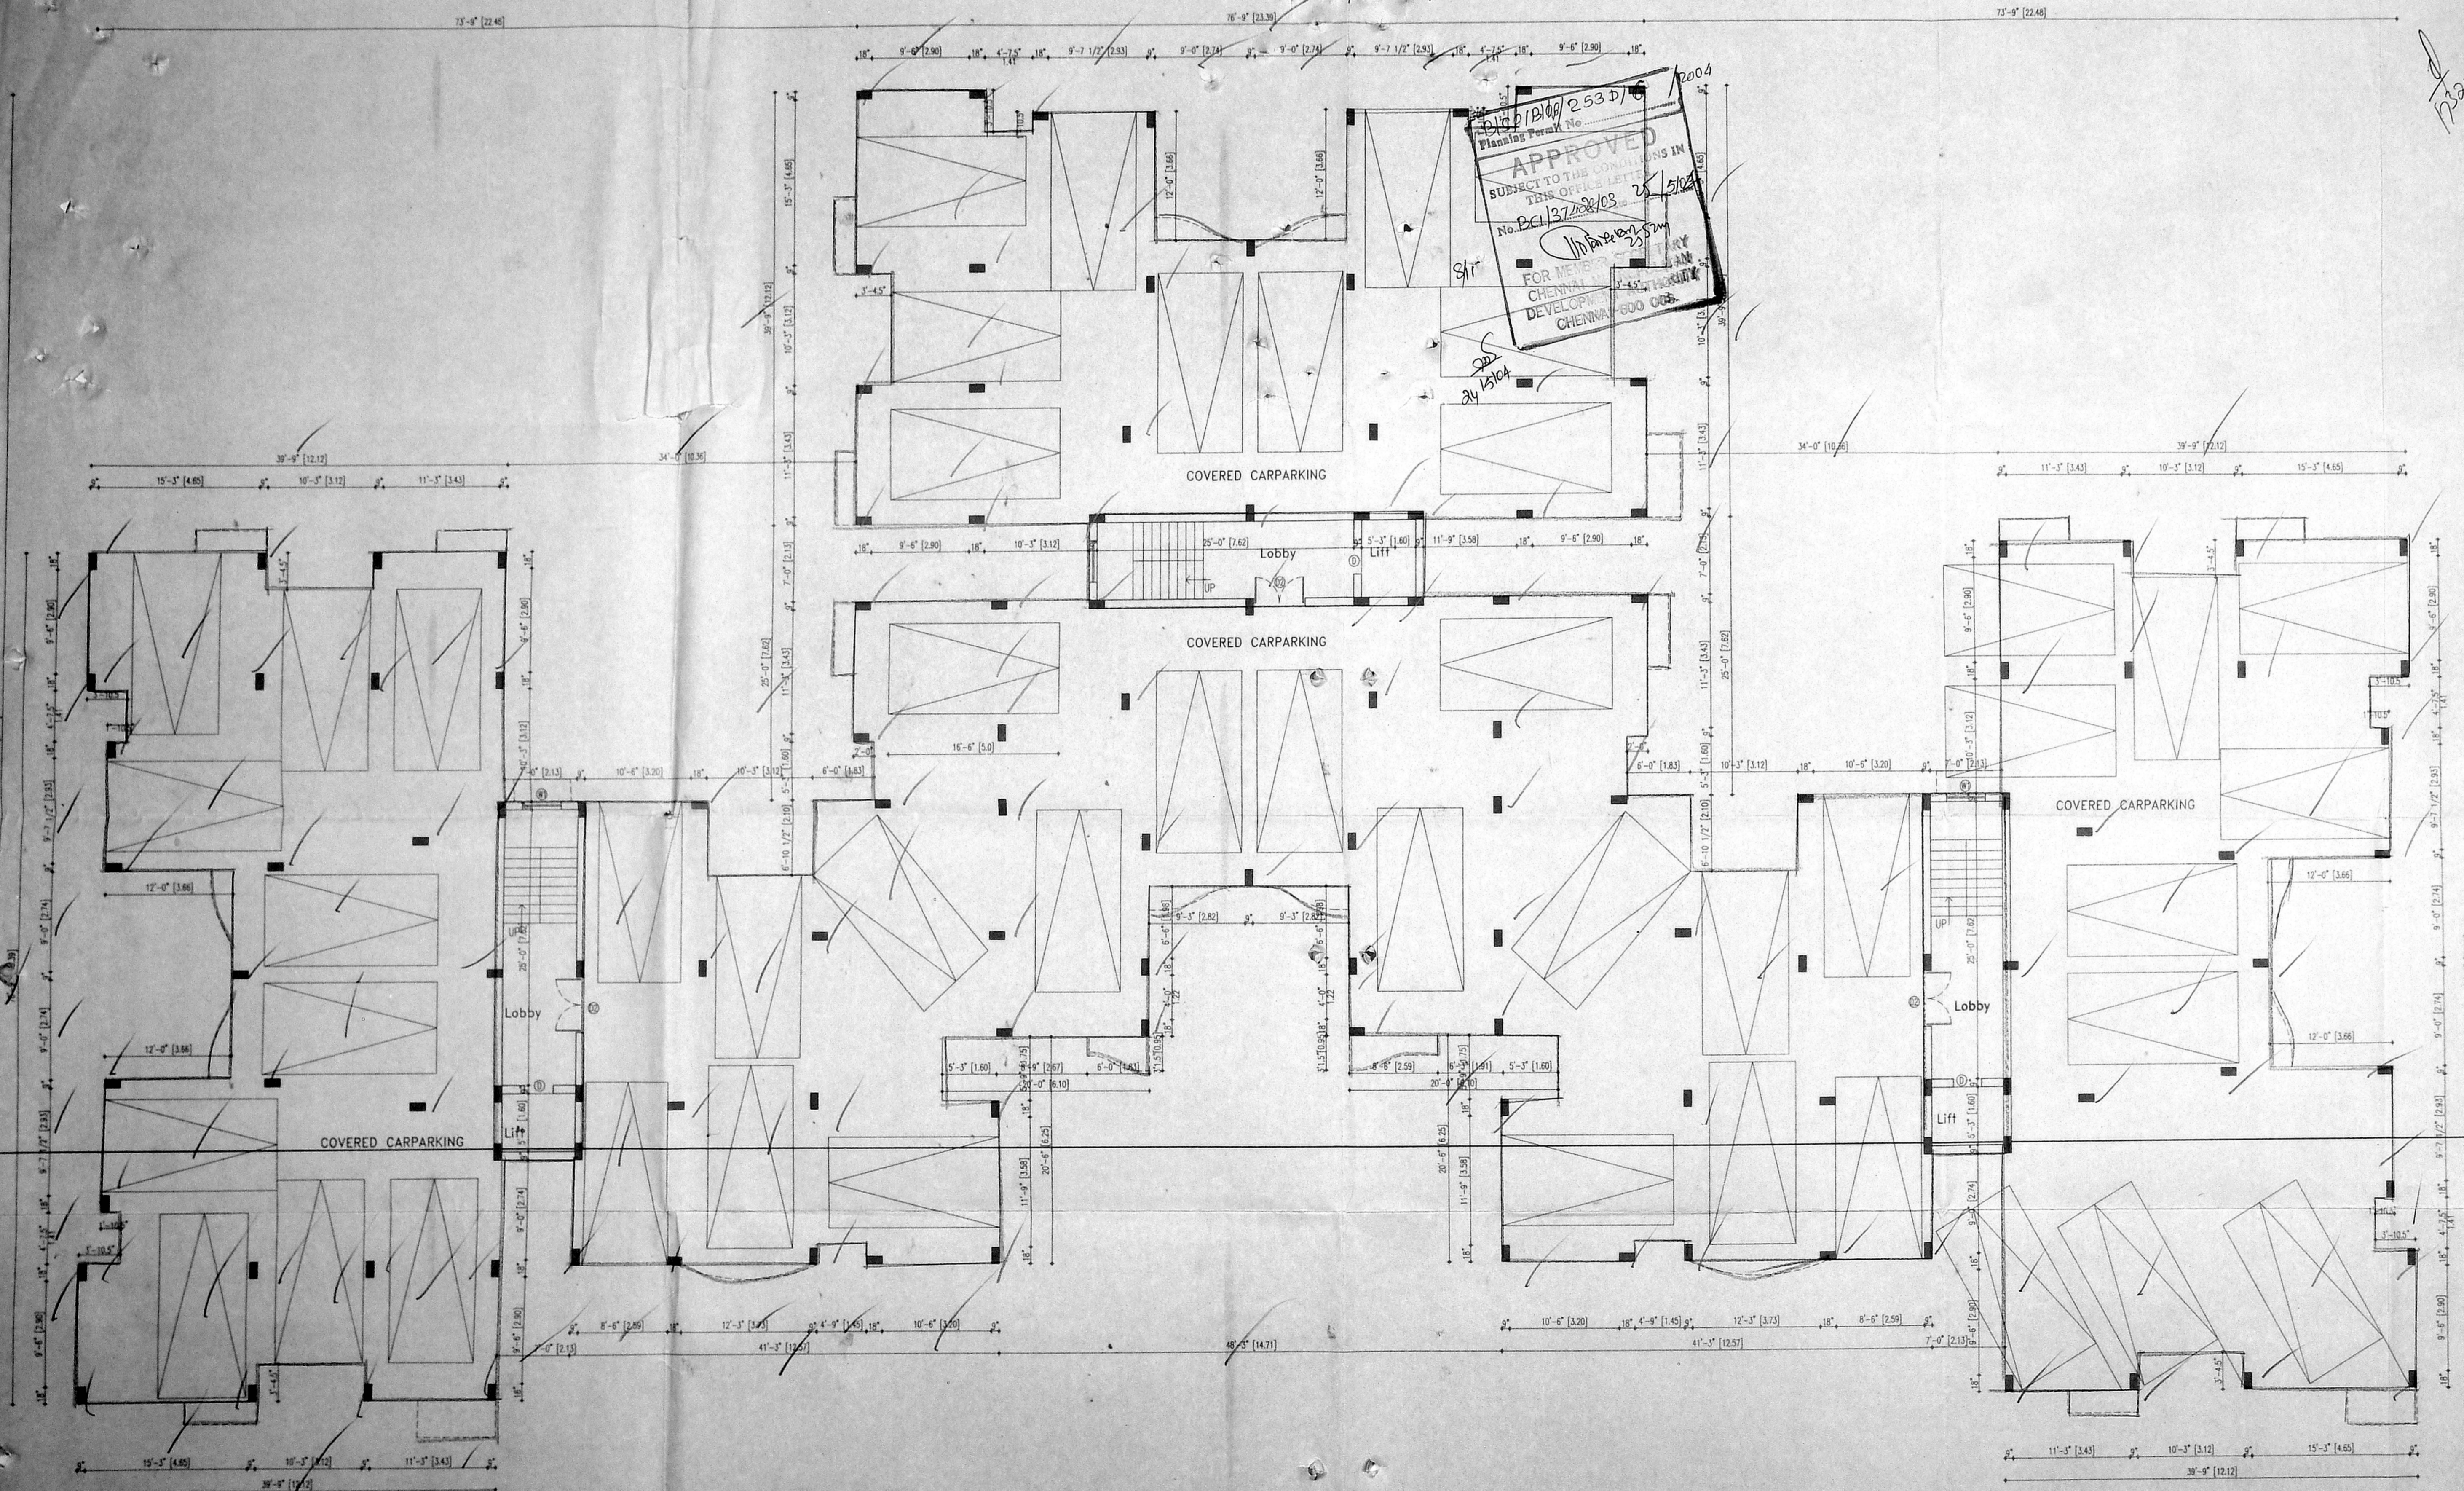

Planning Form No. 253 D/16
APPROVED
 SUBJECT TO THE CONDITIONS IN THIS OFFICE LETTER
 No. BCL/37/20103
 25/5/04
 FOR MEMBERS
 CHENNAI DEVELOPMENT AUTHORITY
 CHENNAI-600 005

SCHEDULE OF JOINERY		
TYPE	DESCRIPTION	SIZE
MD	MAIN DOOR	OFFICE COPY
ED	ENTRANCE DOOR	2'0" x 6'0"
D	DOOR	2'0" x 6'0"
DI	DOOR	2'0" x 6'0"
FD	FRENCH DOOR	6'0" x 6'0"
W	WINDOW	6'0" x 6'0"
WI	WINDOW	2'0" x 4'0"
WS	WINDOW	4'0" x 3'0"
V	VENTILATION	2'0" x 4'0"
GD	GULL DOOR	6'0" x 7'0"

CMDA B/I NO. BCL/37/20103
 Scrutiny
 NORTH POINT
 A.P.

COLOUR INDICATION	
PROPOSED BUILDING	
PLOT BOUNDARY	
ROAD ACCESS	
SEWER LINE	

OWNER'S SIGNATURE
 V. KRISHNAPRASADH
 MANAGING DIRECTOR
 HERITAGE PROPERTY DEVELOPMENT COMPANY LIMITED
 POWER OF ATTORNEY HOLDER FOR
 SRI KANCHI RAMAKOTI MUTI &
 SANKARA LAKSHMI RAMANATHAN CHARITABLE TRUST

LICENSED SURVEYOR
 A. VENKAT, B. ARCH.
 ARCHITECT LICENSED SURVEYOR
 CLASS I No. R.A. 41
 62, C.P. RAMASWAMY ROAD,
 ALWARPET, CHENNAI-600 013.
 TEL. No. 4997465, 4970406

nataraj & venkat associates
 Architects
 62.63 C.P. Ramaswamy road
 Alwarpet,
 Chennai - 18.
 Tel: 499 74 65


JOB TITLE
 PROPOSED RESIDENTIAL APARTMENT AND PRAYER HALL AT
 NEW DOOR NO. 64 & 66 (OLD DOOR NO 62 & 63)
 MAYOR RAMANATHAN ROAD (SPUR TANK ROAD) CHETPUT,
 CHENNAI - 31 COMPRISED IN R.S. NO. 407/21 & 407/22 OF
 BLOCK NO. 25 (as per patto) &
 R S NO. 407/1 (as per document)
 IN EGMORE VILLAGE OF EGMORE- NUNGAMBAKKAM TALUK,
 CORPORATION DIVISION NO. 104 IN ZONE NO. VII

CORPORATION DRAWING

DRAWN	CHECKED
SCALE	DATE
1"=8'-0"	02-09-03

004

STILT PARKING FLOOR PLAN

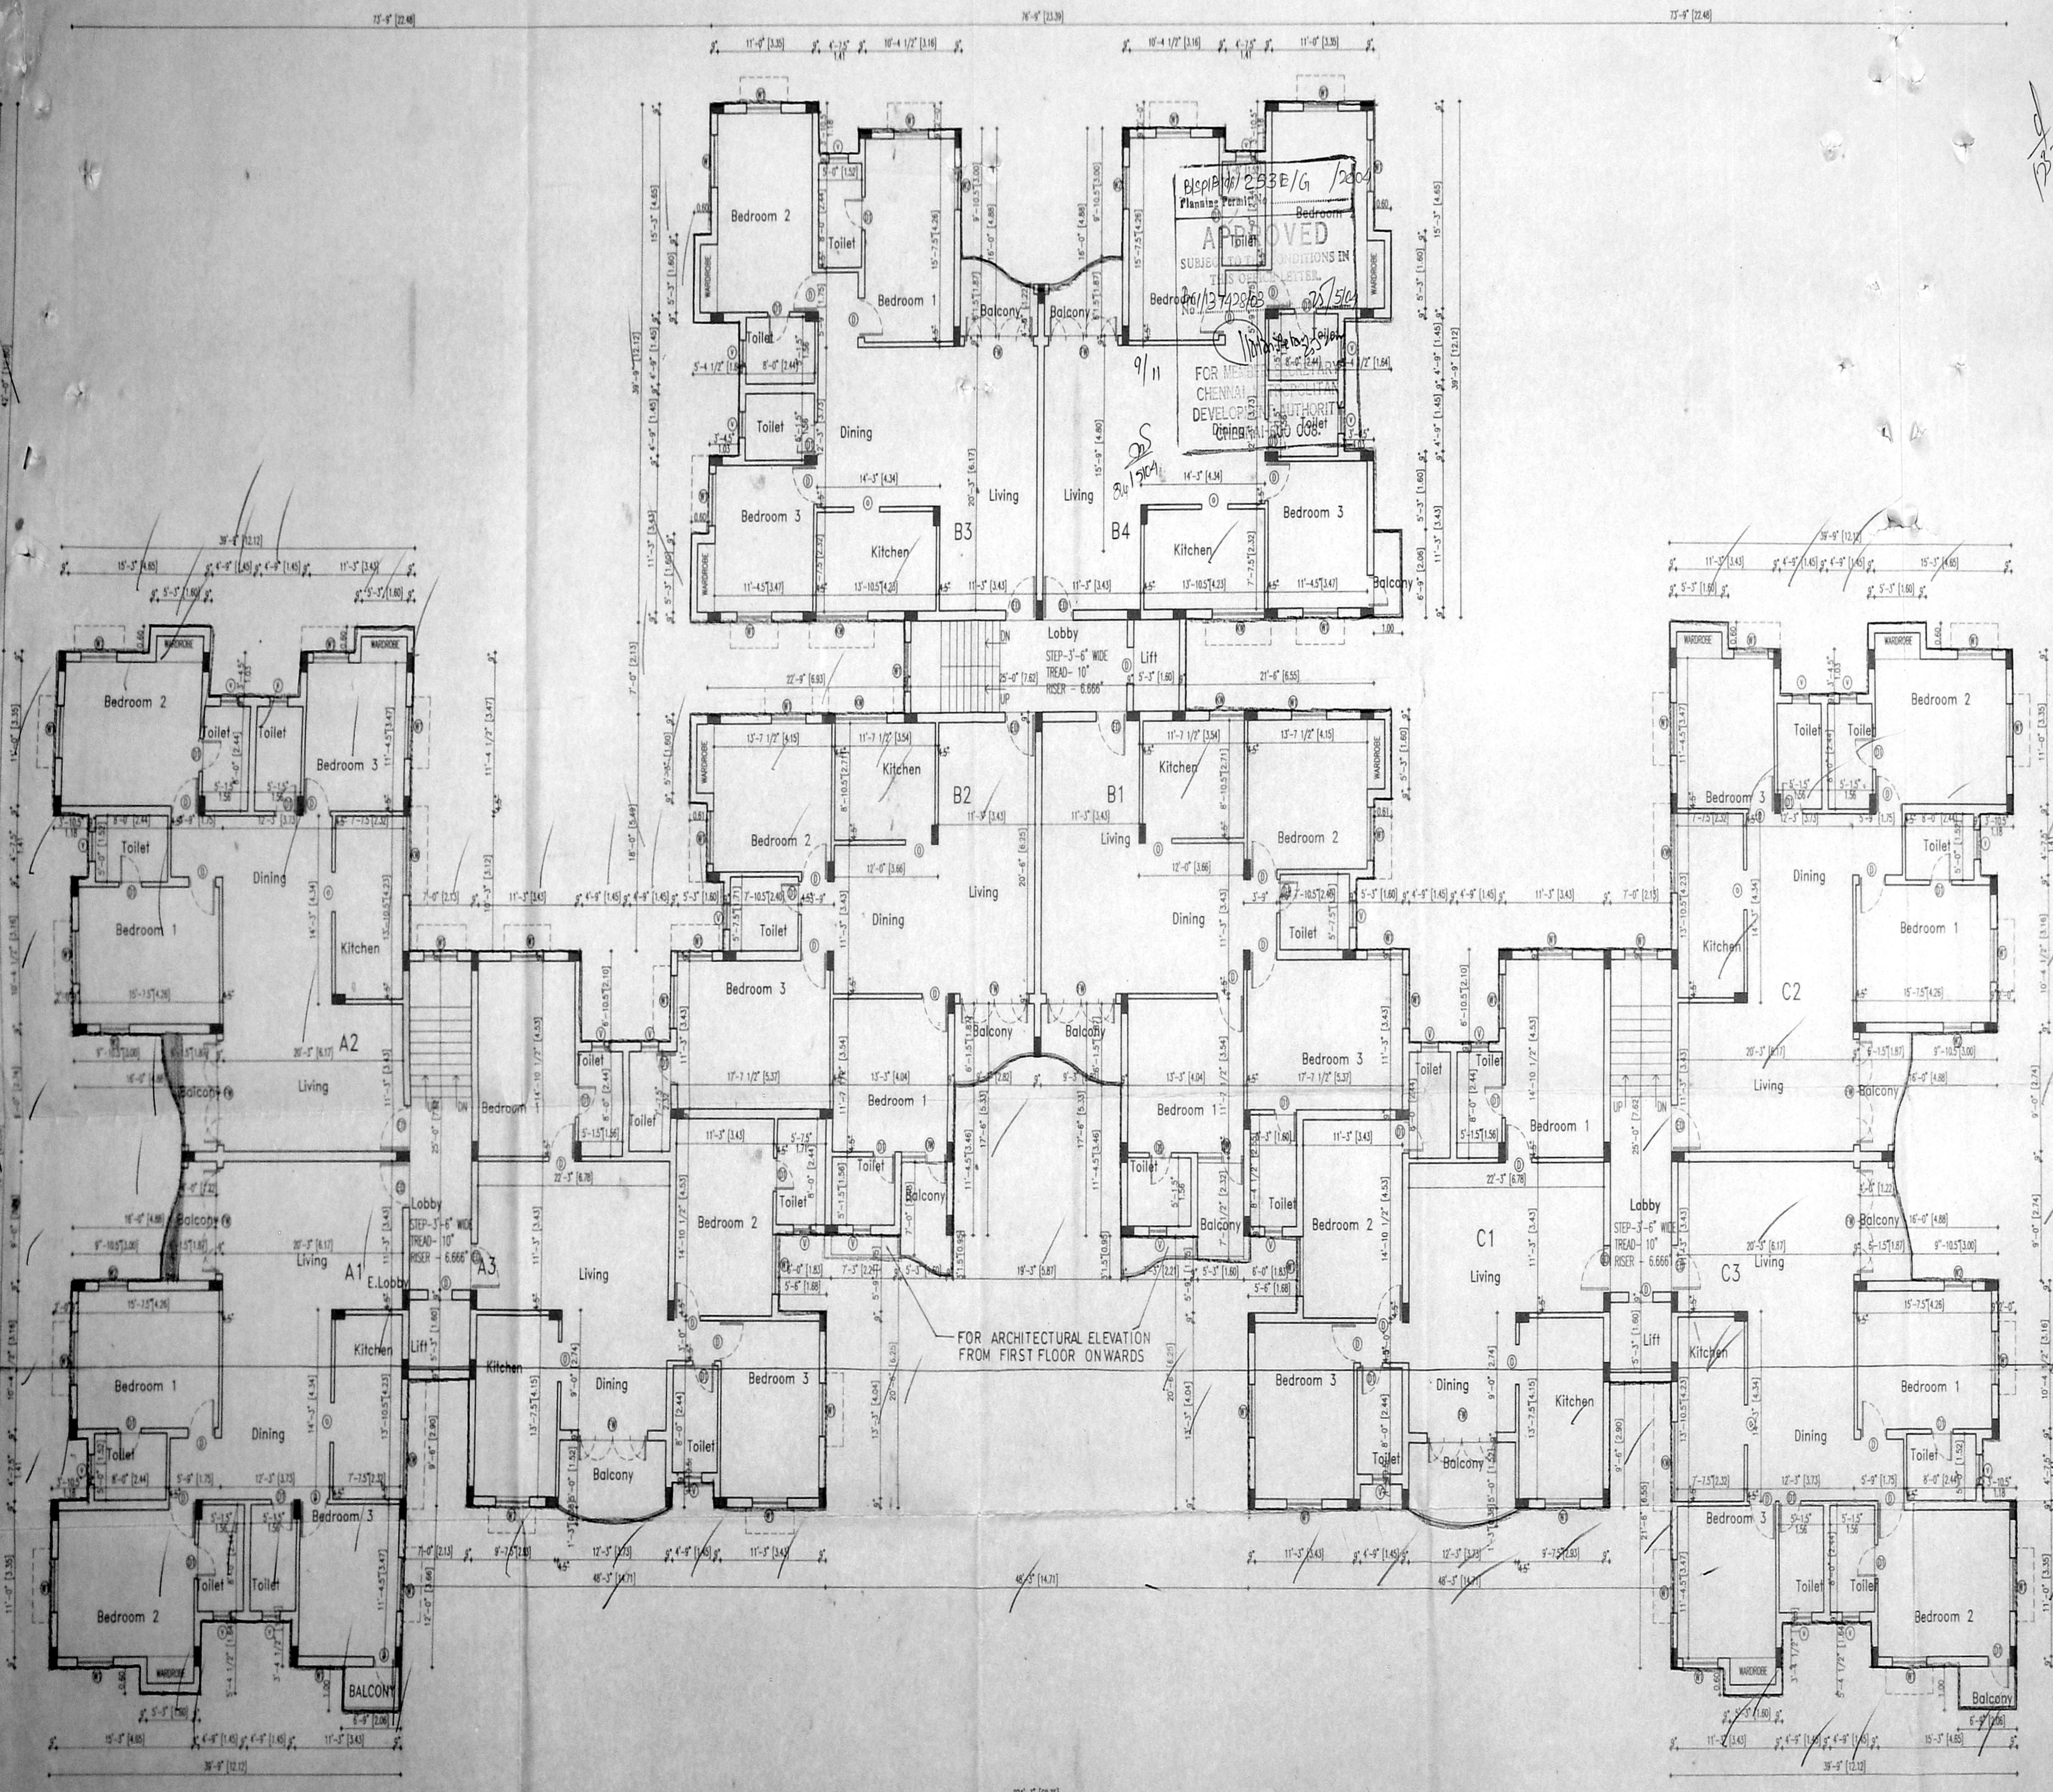

TYPICAL FLOOR PLAN (1ST,2ND,3RD&4TH FLOORS)

SCHEDULE OF JOINERY		
TYPE	DESCRIPTION	SIZE
MD	MAIN DOOR	10'0" x 7'0"
ED	ENTRANCE DOOR	10'0" x 7'0"
D	DOOR	10'0" x 7'0"
DI	DOOR	10'0" x 7'0"
FD	FRENCH DOOR	10'0" x 7'0"
W	WINDOW	10'0" x 7'0"
WI	WINDOW	10'0" x 7'0"
KW	KITCHEN WINDOW	10'0" x 7'0"
V	VENTILATOR	10'0" x 7'0"
GD		10'0" x 7'0"

OFFICE COPY

12/2007

APPROVED
SUBJECT TO THE CONDITIONS IN THE OFFICIAL LETTER
No. 113/2007
9/11
FOR MEASUREMENT
CHENNAI DEVELOPMENT AUTHORITY
Chennai

CMDA (B) / No. Bc/137428/b?
C.No. Bc/137428/b?

Scrutiny P.A. [Signature]

A.P. [Signature] D.P. [Signature]

COLOUR INDICATION

PROPOSED BUILDING [Symbol]

PLOT BOUNDARY [Symbol]

ROAD ACCESS [Symbol]

SEWER LINE [Symbol]

OWNER'S SIGNATURE: V. KRISHNAMURTHY
MANAGING DIRECTOR
HERITAGE PROPERTY DEVELOPMENT COMPANY LIMITED
POWER OF ATTORNEY HOLDER FOR SRI KANCHI RAMANATHAN MURTHI & SANKARA LAKSHMI RAMANATHAN CHARITABLE TRUST
LICENSED SURVEYOR

nataraj & venkat associates
Architects
62.83 C.P. Rameswamy road
Alwarpet,
Chennai - 16.
Tel: 499 74 65


JOB TITLE
PROPOSED RESIDENTIAL APARTMENT AND PRAYER HALL AT NEW DOOR NO. 64 & 66 (OLD DOOR NO 62 & 63) MAYOR RAMANATHAN ROAD (SPUR TANK ROAD) CHETPUT, CHENNAI - 31 COMPRISED IN R.S NO. 407/21 & 407/22 OF BLOCK NO. 25 (as per patta) & R.S NO.407/1 (as per document) IN EGMORE VILLAGE OF EGMORE- NUNGAMBAKKAM TALUK, CORPORATION DIVISION NO. 104 IN ZONE NO. VII

DRAWING TITLE
CORPORATION DRAWING

DRAWN: k.c.k. CHECKED: [Signature]

SCALE: 1" = 8'-0" DATE: 02-09-03

005

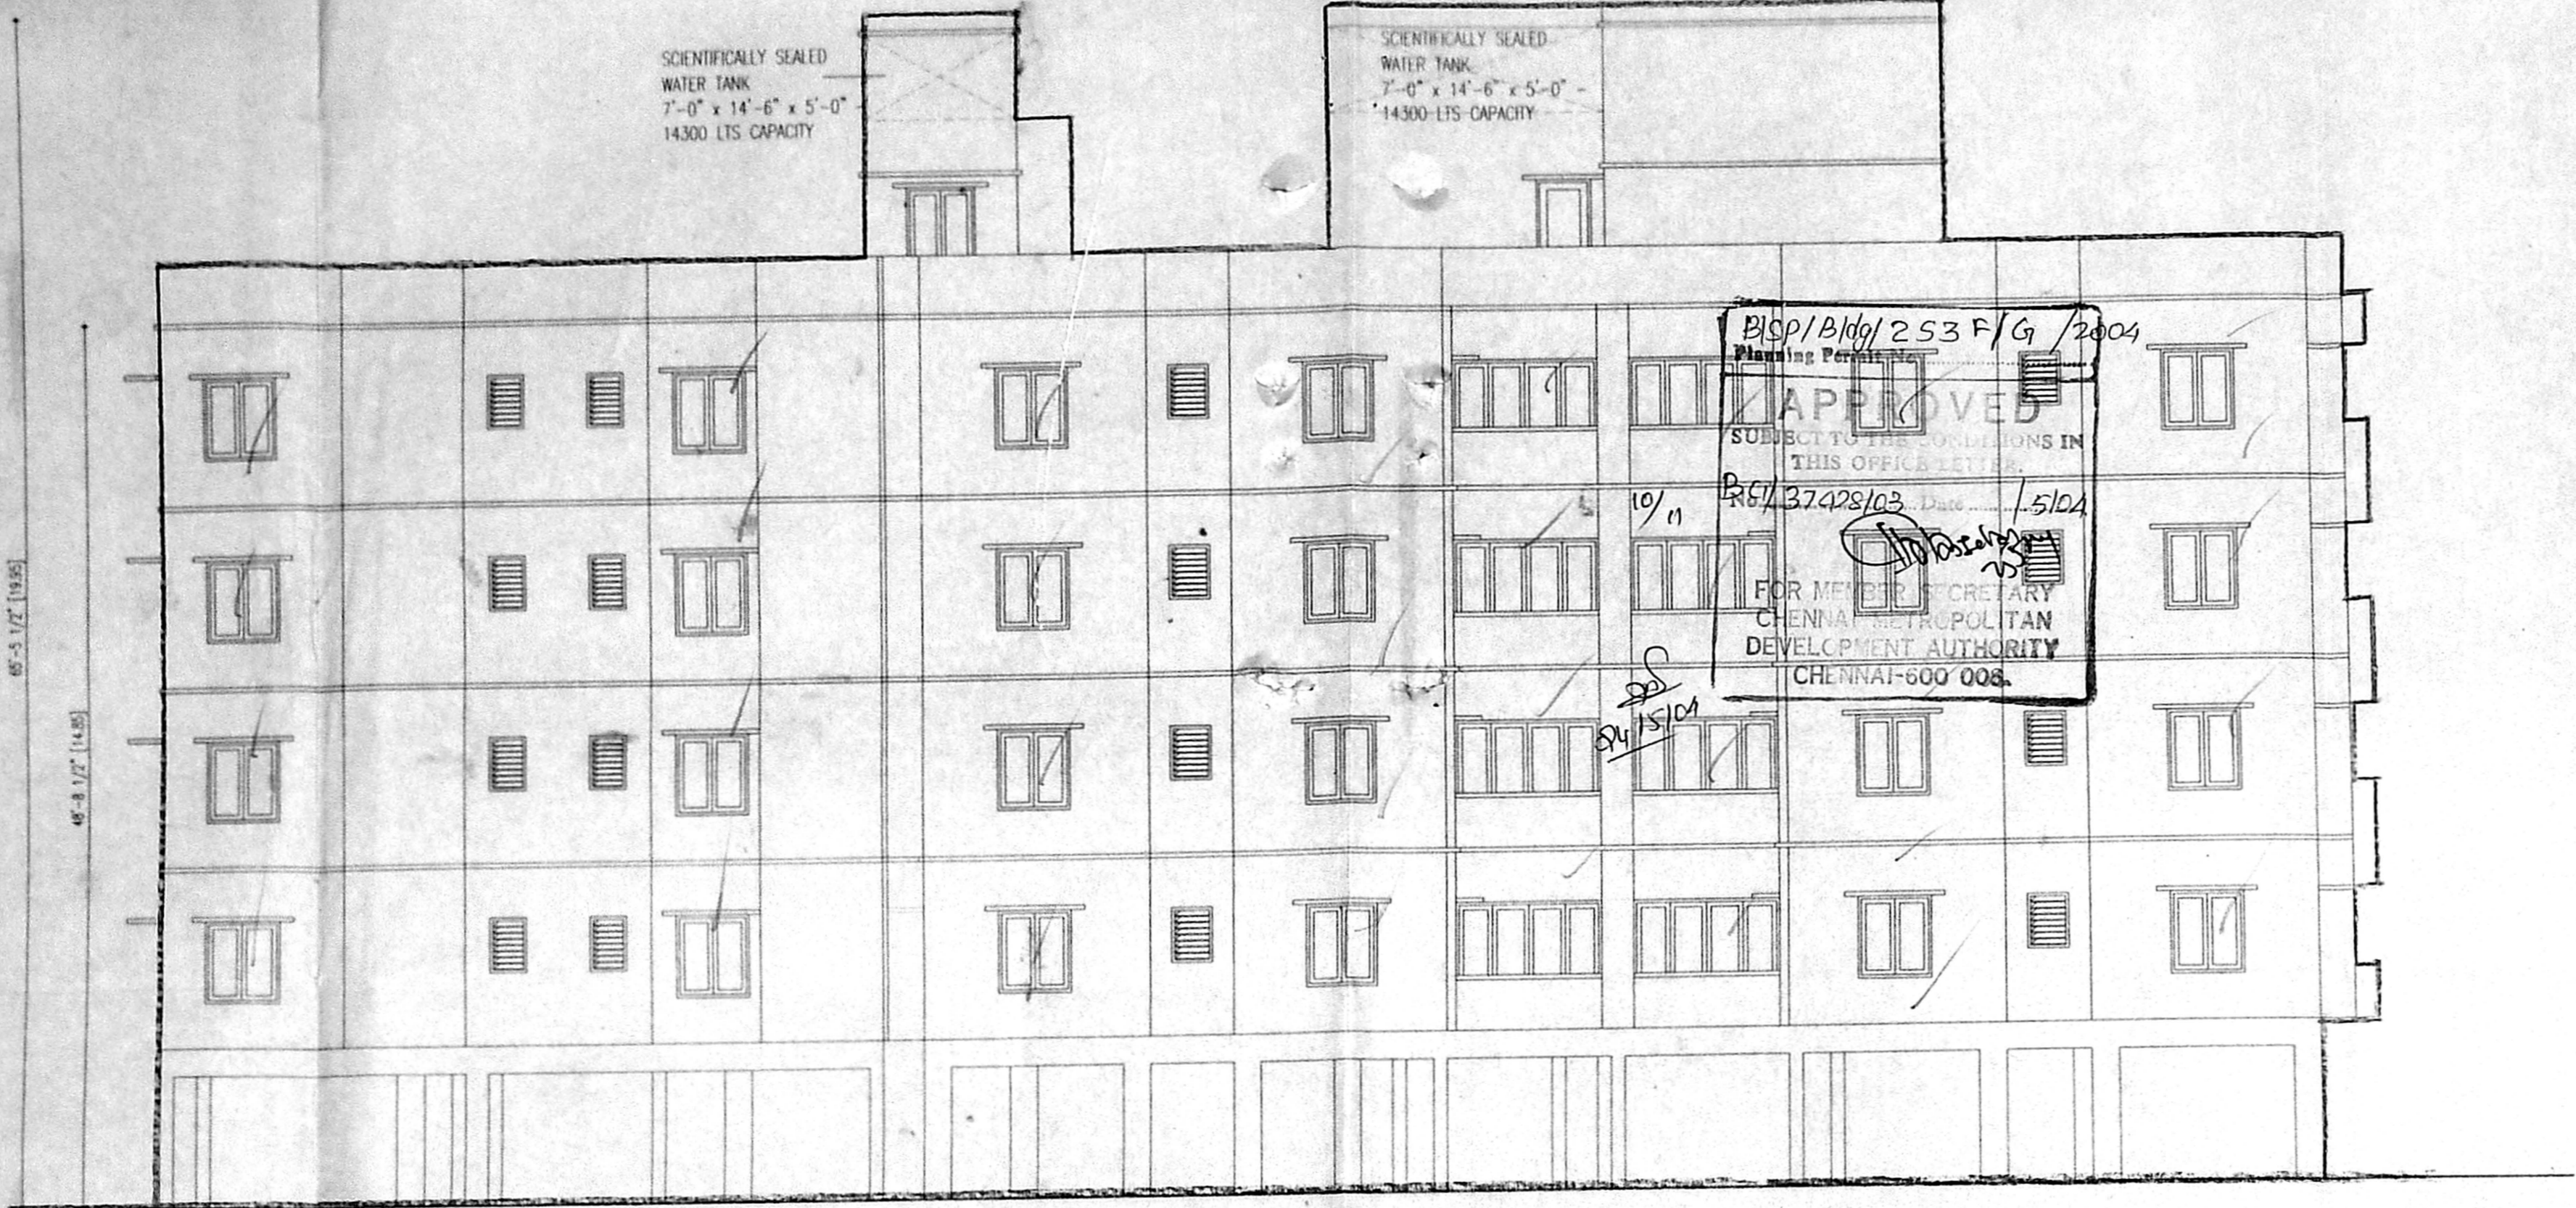

FRONT ELEVATION

DISP/Bldg/253 F/G/2004
 Planning Permission
APPROVED
 SUBJECT TO THE CONDITIONS IN THIS OFFICE LETTER
 REG/37428/03 Date 15/10/11
 FOR MEMBER SECRETARY
 CHENNAI METROPOLITAN
 DEVELOPMENT AUTHORITY
 CHENNAI-600 008.

Handwritten signature

CMD B/1 - No. 1
 No. BC/137428/03
 Date 15/10/11
 D.P.



COLOUR INDICATION

PROPOSED BUILDING	[Symbol]
PLOT BOUNDARY	[Symbol]
ROAD ACCESS	[Symbol]
SEWER LINE	[Symbol]

OWNER'S SIGNATURE
V. Krishnaprasadh
 V. KRISHNAPRASADH
 MANAGING DIRECTOR
 HERITAGE PROPERTY DEVELOPMENT COMPANY LIMITED
 POWER OF ATTORNEY HOLDER FOR
 SRI RAMANATHAN KOTI MUNIT &
 SANKARA LAKSHMINATHAN CHARITABLE TRUST
 LICENSED SURVEYOR
 A. VENKAT, B. ARCH.,
 ARCHITECT LICENSED SURVEYOR
 CLASS I No. RA-41,
 62, C.P. RAMASWAMY ROAD,
 ALWARPET, CHENNAI-600 018.
 TEL. No. 4997465, 4970494


nataraj & venkat associates

Architects
 62/63 C.P. Ramaswamy road
 Alwarpet,
 Chennai - 18.
 Tel : 499 74 65

JOB TITLE
 PROPOSED RESIDENTIAL APARTMENT AND PRAYER HALL AT
 NEW DOOR NO. 54 & 56 (OLD DOOR NO 62 & 53)
 MAYOR RAMANATHAN ROAD (SPIRIT TANK ROAD) CHETPUT,
 CHENNAI - 31 COMPRISED IN R.S NO. 407/21 & 407/22 OF
 BLOCK NO. 25 (as per patta) &
 R.S NO.407/1 (as per document)
 IN EGMORE VILLAGE OF EGMORE - NUNGAMBAKKAM TALUK,
 CORPORATION DIVISION NO. 104 IN ZONE NO. VII


DRAWING TITLE
 CORPORATION DRAWING

DRAWN	CHECKED
k.c.k	
SCALE	DATE
1"=8'-0"	02-09-03

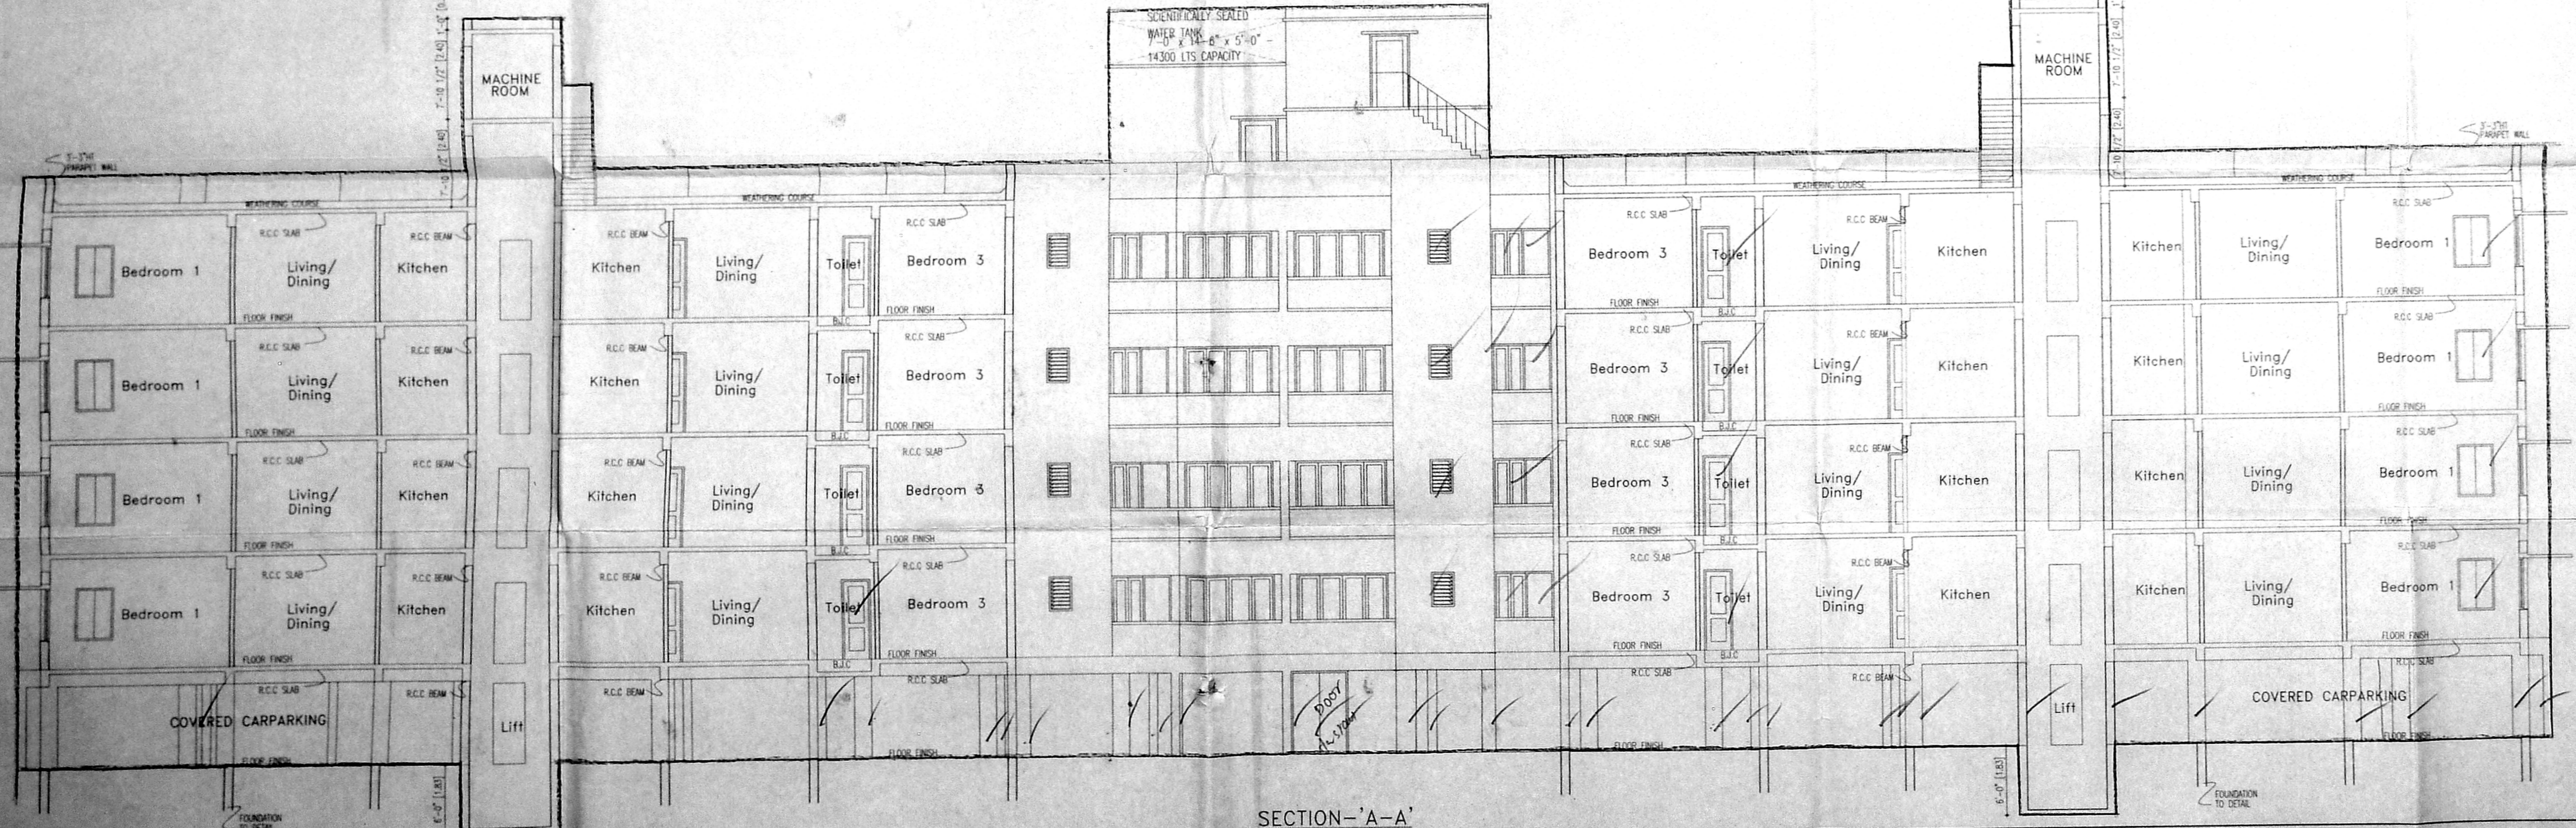

SECTION-A-A


006 007

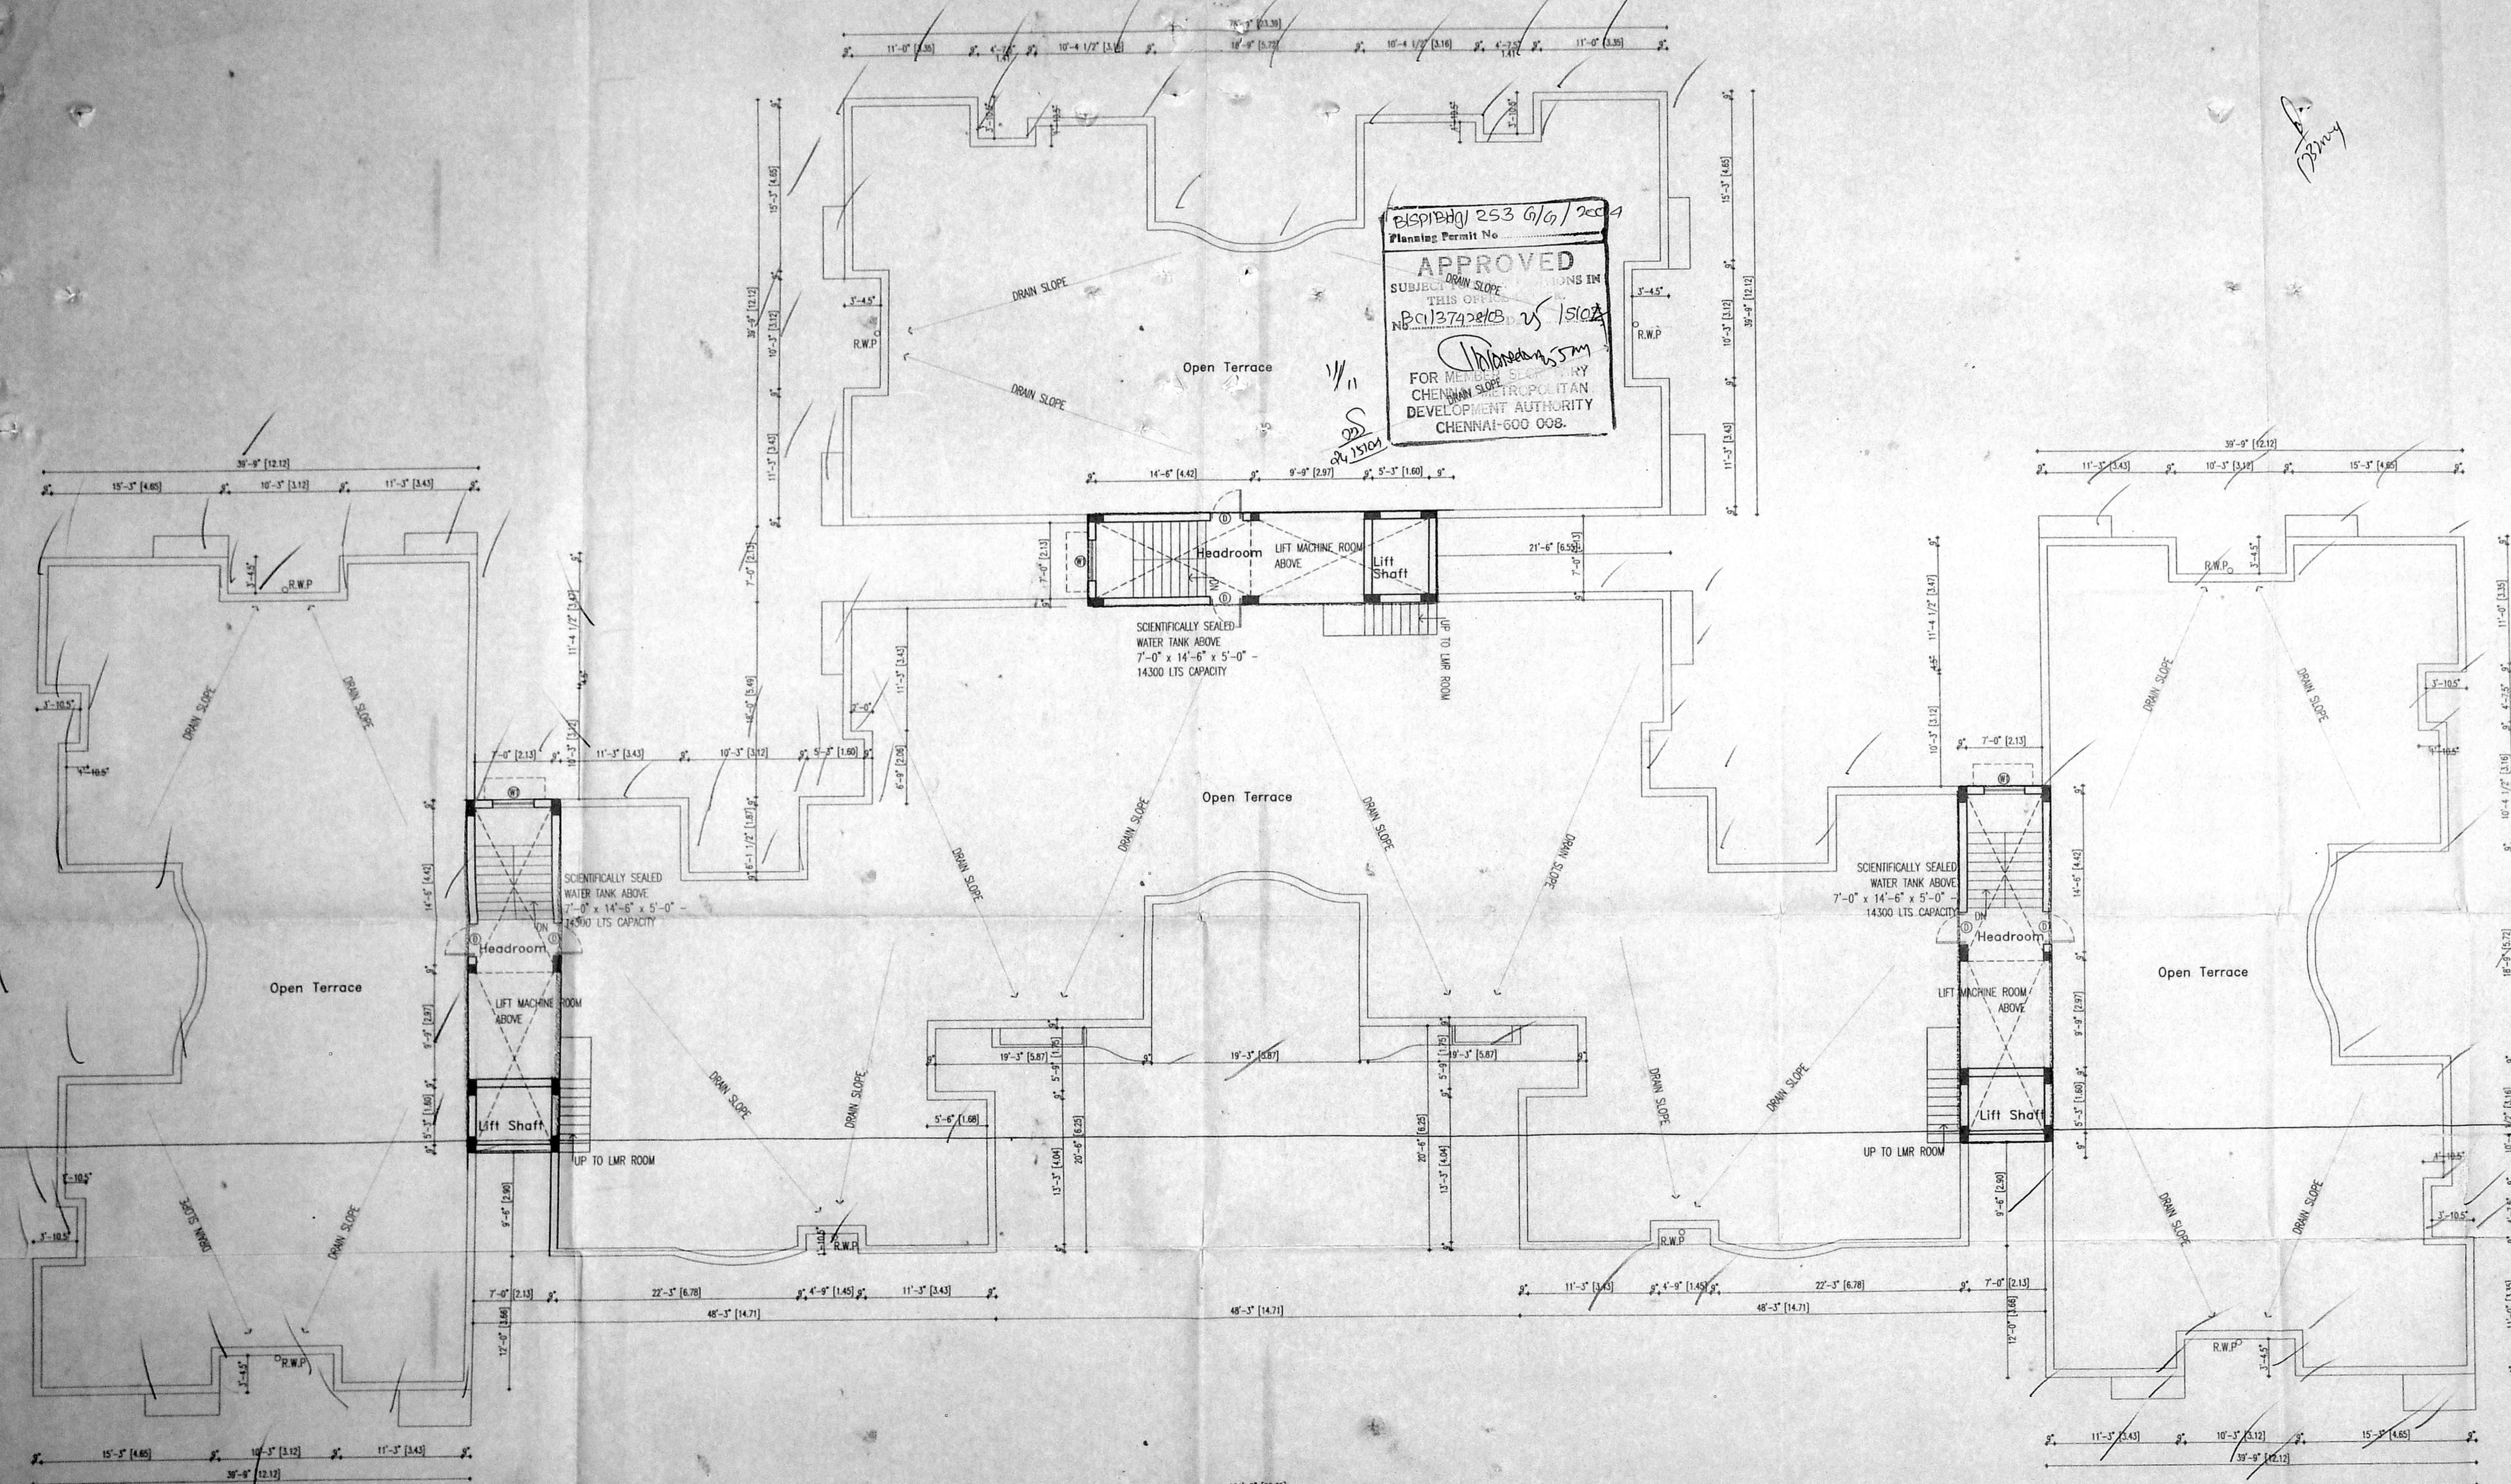

B.S.P.D.B. 253 G/G/2004
 Planning Permit No.
APPROVED
 SUBJECT TO THE CONDITIONS IN THIS ORDER
 No. B.C.13742/13 v/s 15/02
 FOR MEMBERS SECRETARY
 CHENNAI METROPOLITAN
 DEVELOPMENT AUTHORITY
 CHENNAI-600 008.

SCHEDULE OF JOINERY		
TYPE	DESCRIPTION	SIZE
MD	MAIN DOOR	5'0" x 7'0"
ED	ENTRANCE DOOR	3'0" x 6'0"
D	DOOR	3'0" x 6'0"
D1	DOOR	3'0" x 6'0"
FD	FRENCH DOOR	5'0" x 6'0"
W	WINDOW	5'0" x 6'0"
W1	WINDOW	3'0" x 6'0"
W2	WINDOW	3'0" x 6'0"
W3	KITCHEN WINDOW	4'0" x 3'0"
V	VENTILATOR	2'0" x 3'0"
GD	GRILL DOOR	6'0" x 7'0"

OFFICE COPY

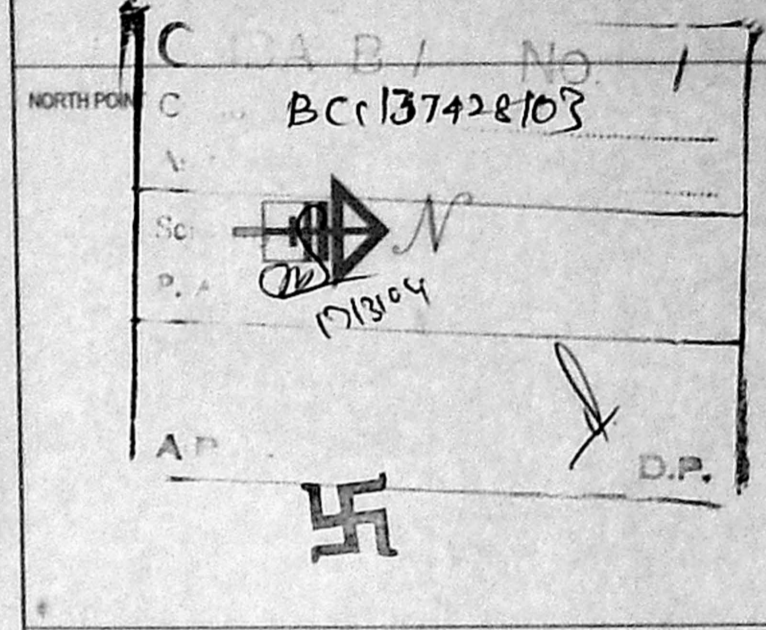

C O U L O U R I N D I C A T I O N

PROPOSED BUILDING	[Symbol]
PLOT BOUNDARY	[Symbol]
ROAD ACCESS	[Symbol]
SEWER LINE	[Symbol]

OWNER'S SIGNATURE: *V. Krishnaprasadh*
V. KRISHNAPRASADH
 MANAGING DIRECTOR
 HERITAGE PROPERTY DEVELOPMENT COMPANY LIMITED
 POWER OF ATTORNEY HOLDER FOR
 SRI KANCHI RAMAKOTI MULTI &
 SANKARA LAKSHMI RAMANATHAN CHARITABLE TRUST
 LICENSED SURVEYOR

nataraj & venkat associates
 Architects
 62.63 C.P. Ramaswamy road
 Alwarpet,
 Chennai - 18.
 Tel : 499 74 65

JOB TITLE
 PROPOSED RESIDENTIAL APARTMENT AND PRAYER HALL AT
 NEW DOOR NO . 64 & 66 (OLD DOOR NO 62 & 63)
 MAYOR RAMANATHAN ROAD (SPUR TANK ROAD) CHETPUT,
 CHENNAI - 31 COMPRISED IN R.S NO. 407/21 & 407/22 OF
 BLOCK NO . 25 (as per palta) &
 R S NO.407/1 (as per document)
 IN EGMORE VILLAGE OF EGMORE - NUNGAMBAKKAM TALUK,
 CORPORATION DIVISION NO . 104 IN ZONE NO . VII

DRAWING TITLE

CORPORATION DRAWING

DRAWN	CHECKED
SCALE	DATE
1" = 8'0"	02-09-03

007 006

TERRACE FLOOR PLAN