



OFFICE COPY

B) SPL-8486/402/2003  
 Planning Permit No. **APPROVED**  
 SUBJECT TO THE CONDITIONS IN THIS OFFICE LETTER.  
 Bc/594/03 10-9-03  
 No. 1092  
 FOR MEMBER SECRETARY  
 CHENNAI METROPOLITAN  
 DEVELOPMENT AUTHORITY  
 CHENNAI-600 008.

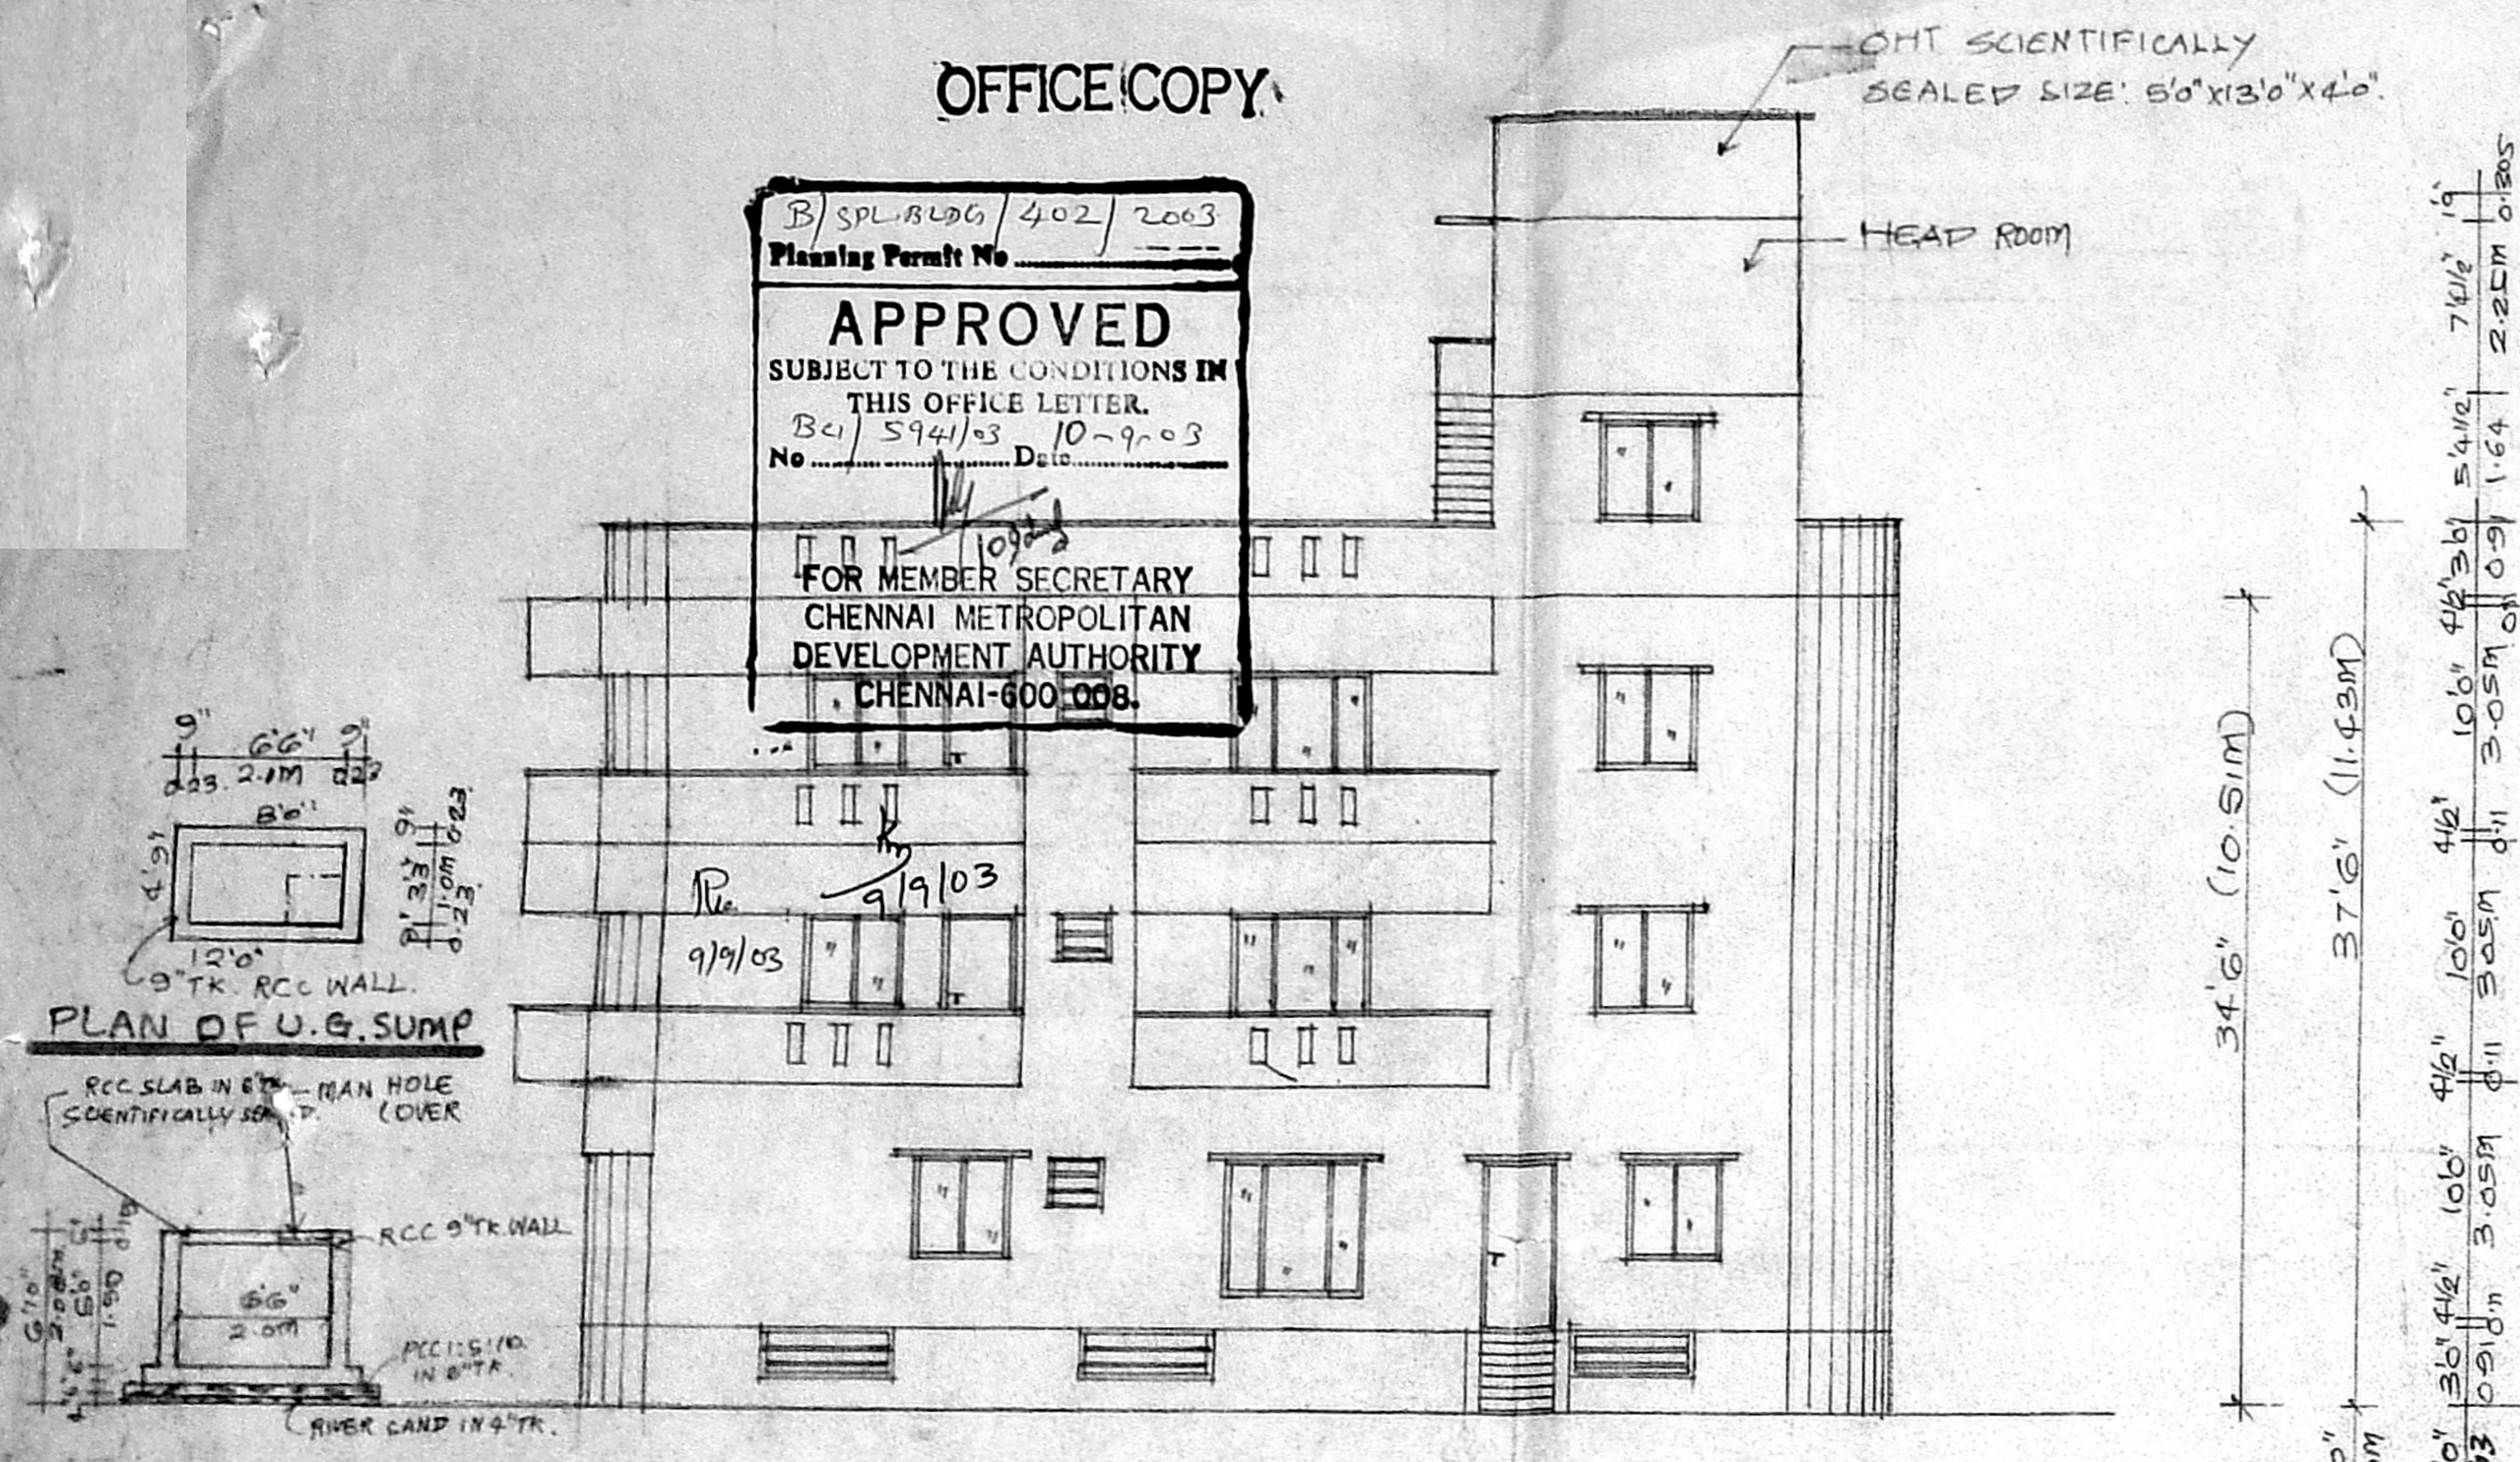

FRONT ELEVATION

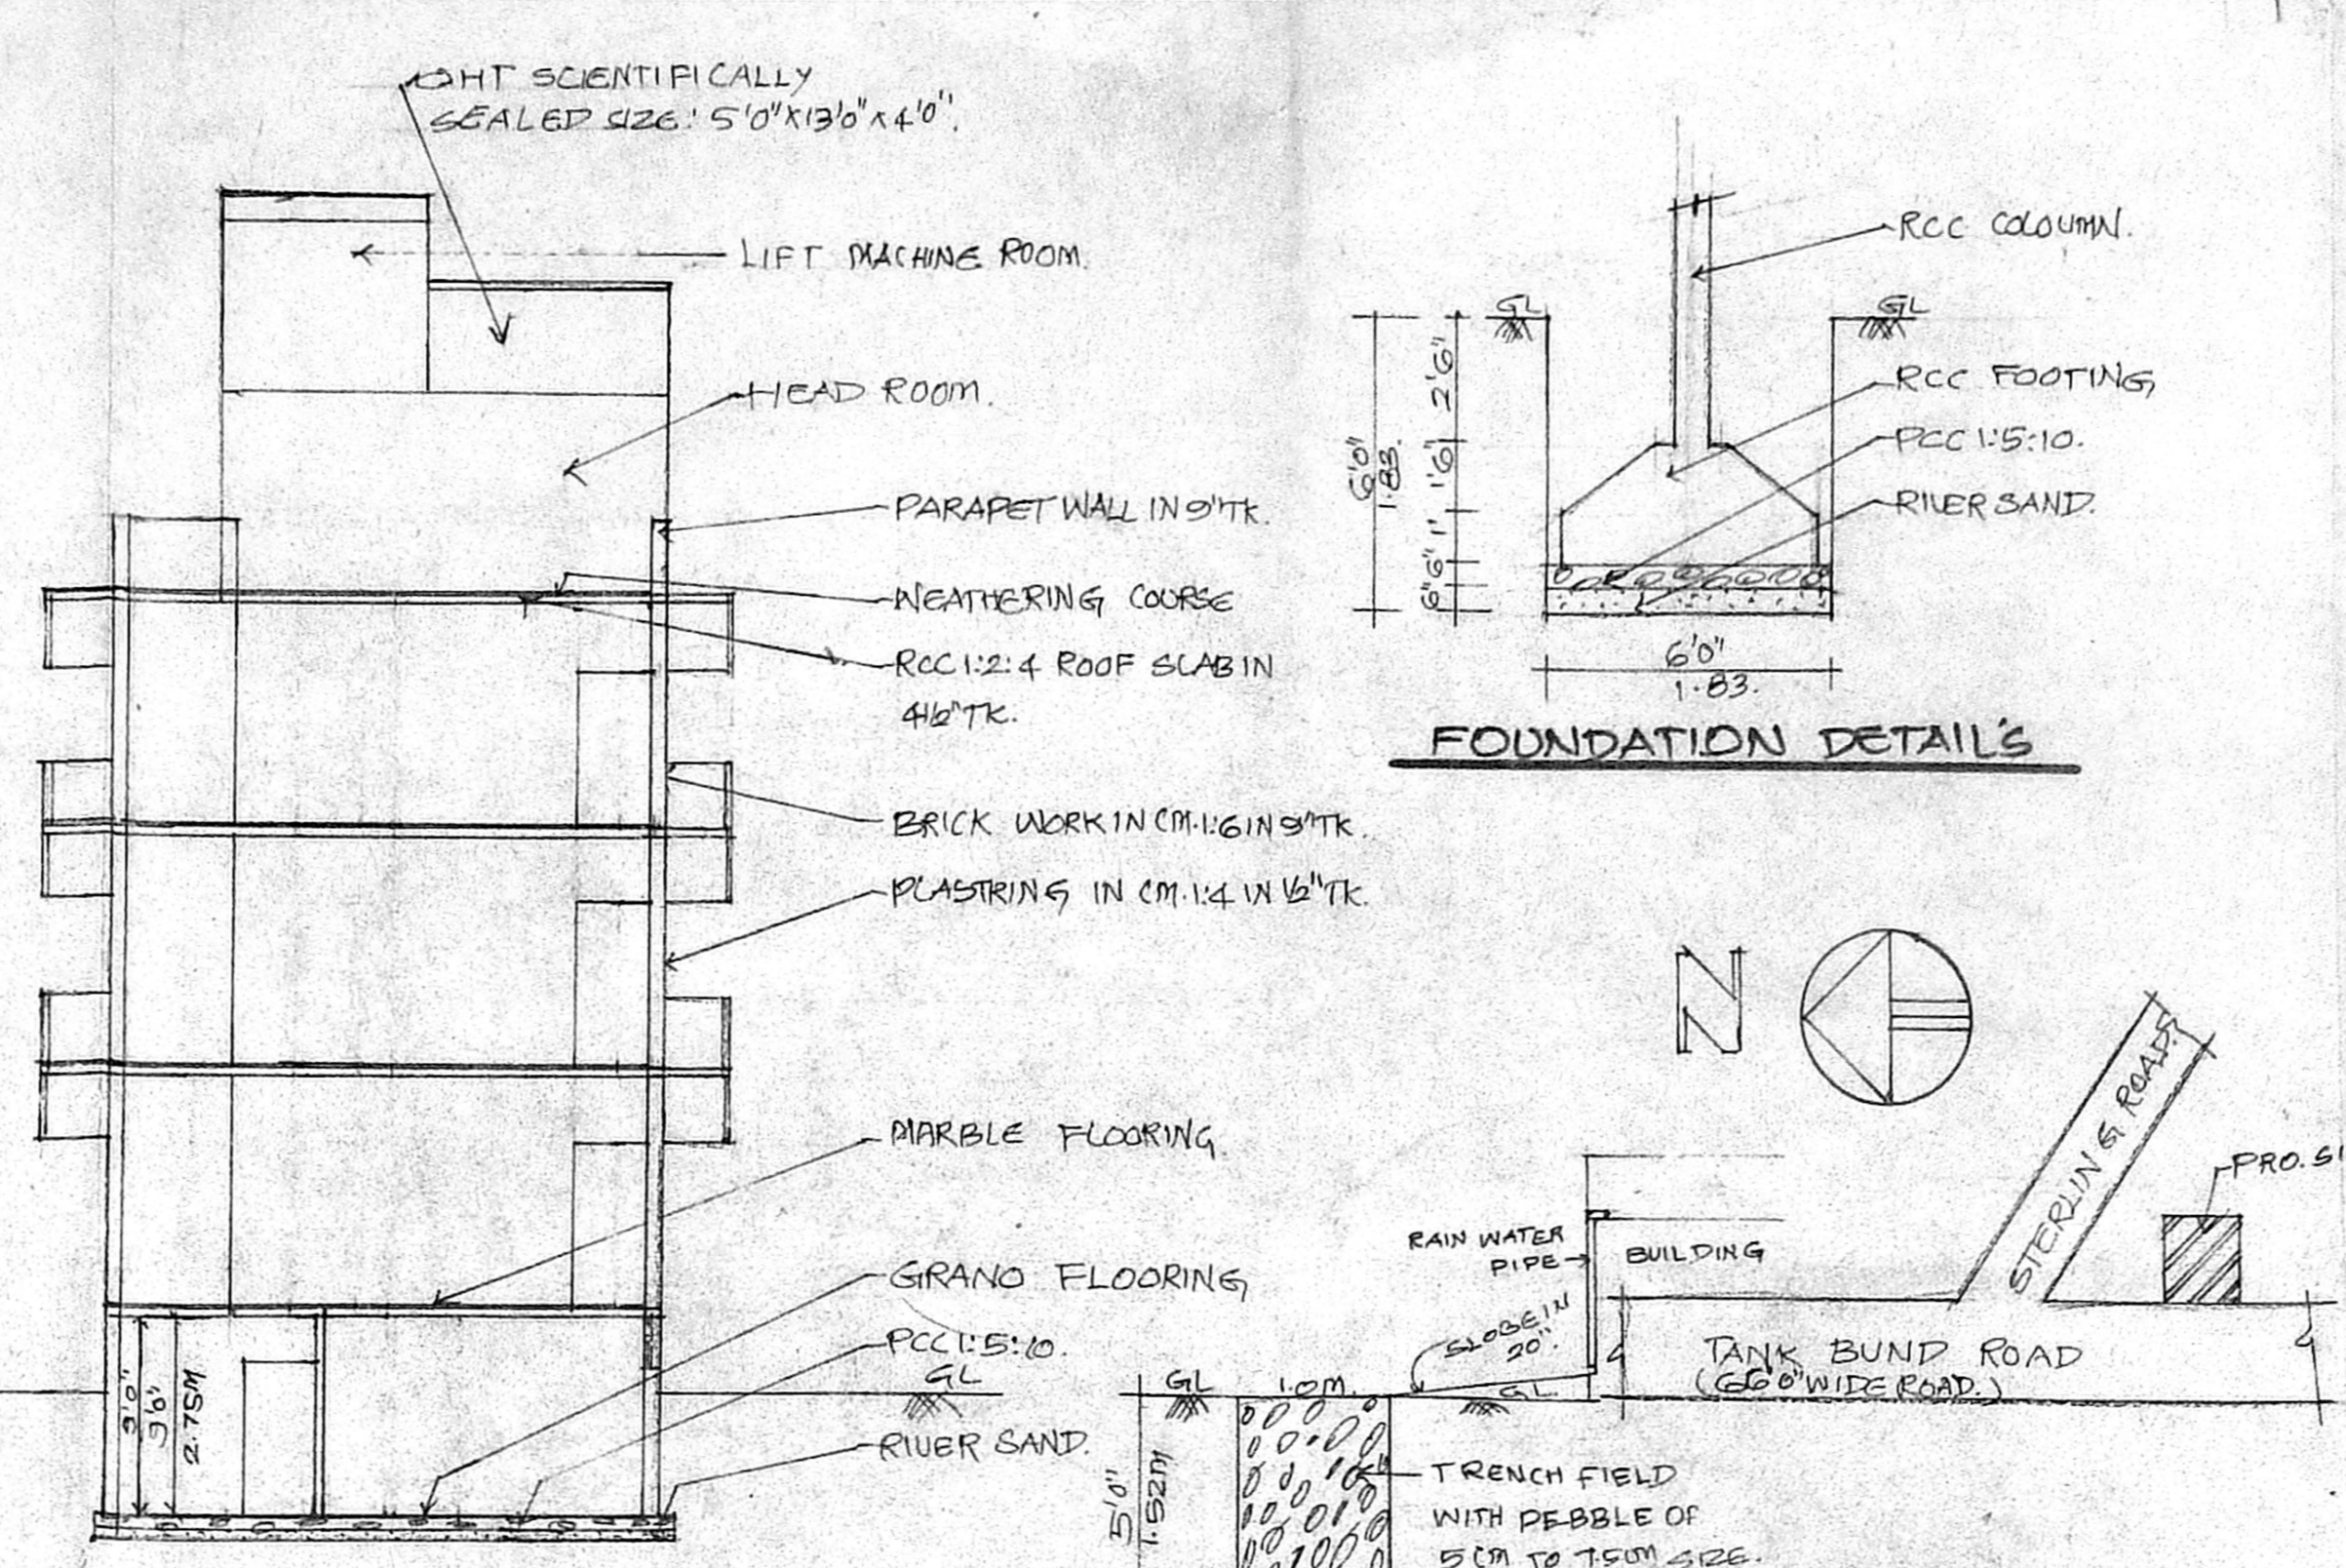

SECTION 'AB'

FOUNDATION DETAILS

KEY PLAN N.T.S.

RAIN WATER HARVESTING DETAILS  
 SCALE: 1/4" = 1'-0"

PLAN SHOWING THE PROPOSED RESIDENTIAL BUILDING AT DOOR NO: 44 (OLD NO: 64), TANK BUND ROAD, NUNGAMPAKKAM, CHENNAI-600 034. S.NO: 850/3A PART, AS PER PATTI R.S. NO: 550/11, BLOCK NO: 1, NUNGAMPAKKAM VILLAGE, AS PER PATTI BLOCK NO: 33, CORPORATION DIVISION NO: 78, ZONE - V.

**AREA DETAILS**

PLOT EXTENT (AS PER DOCUMENT)	3822.00 SFT, 359.20 M <sup>2</sup>
PLOT EXTENT (AS PER PATTI)	3797.00 SFT, 352.88 M <sup>2</sup>
PLOT EXTENT (AS PER SITE)	3685.00 SFT, 342.47 M <sup>2</sup>
BASEMENT FLOOR (U.F.S.I AREA)	665.25 SFT, 61.80 M <sup>2</sup>
GROUND FLOOR	1076.00 SFT, 99.96 M <sup>2</sup>
FIRST FLOOR	1347.50 SFT, 125.18 M <sup>2</sup>
SECOND FLOOR	1347.50 SFT, 125.18 M <sup>2</sup>
TOTAL AREA	4436.25 SFT, 412.12 M <sup>2</sup>
HEAD ROOM & LIFT MACHINE ROOM AREA	1250.75 SFT, 23.30 M <sup>2</sup>
PLOT COVERAGE	: 36.57%
FSI	: 1.20

COLOUR INDEX

- PROPOSED ○
- ROAD ○
- BOUNDARY ○

SCALE:

0'1" = 8'0"

JOINERY'S

R/S	ROLLING SHUTTER	6'0" x 7'0"
M/D	MAIN DOOR	3'3" x 7'0"
F/D	FRENCH DOOR	6'0" x 7'0"
D1	DOOR	3'0" x 7'0"
D2	DOOR	2'6" x 7'0"
W	WINDOW	5'6" x 4'0"
W1	WINDOW	5'6" x 4'0"
W2	WINDOW	5'6" x 4'0"
CMBA (B) / 15 / No. 1  
 CHENNAI METROPOLITAN DEVELOPMENT AUTHORITY  
 CHENNAI-600 008

OFFICE COPY


OWNER

S. ATHIYAN, B.E.  
 CHARTERED ENGINEER  
 Class-1 Licensed Surveyor No. 192  
 Corporation of Chennai  
 5, Nathaniel Street, T Nagar  
 Chennai-17 Ph: 28158824  
 Mobile: 91038440

LICENSED SURVEYOR

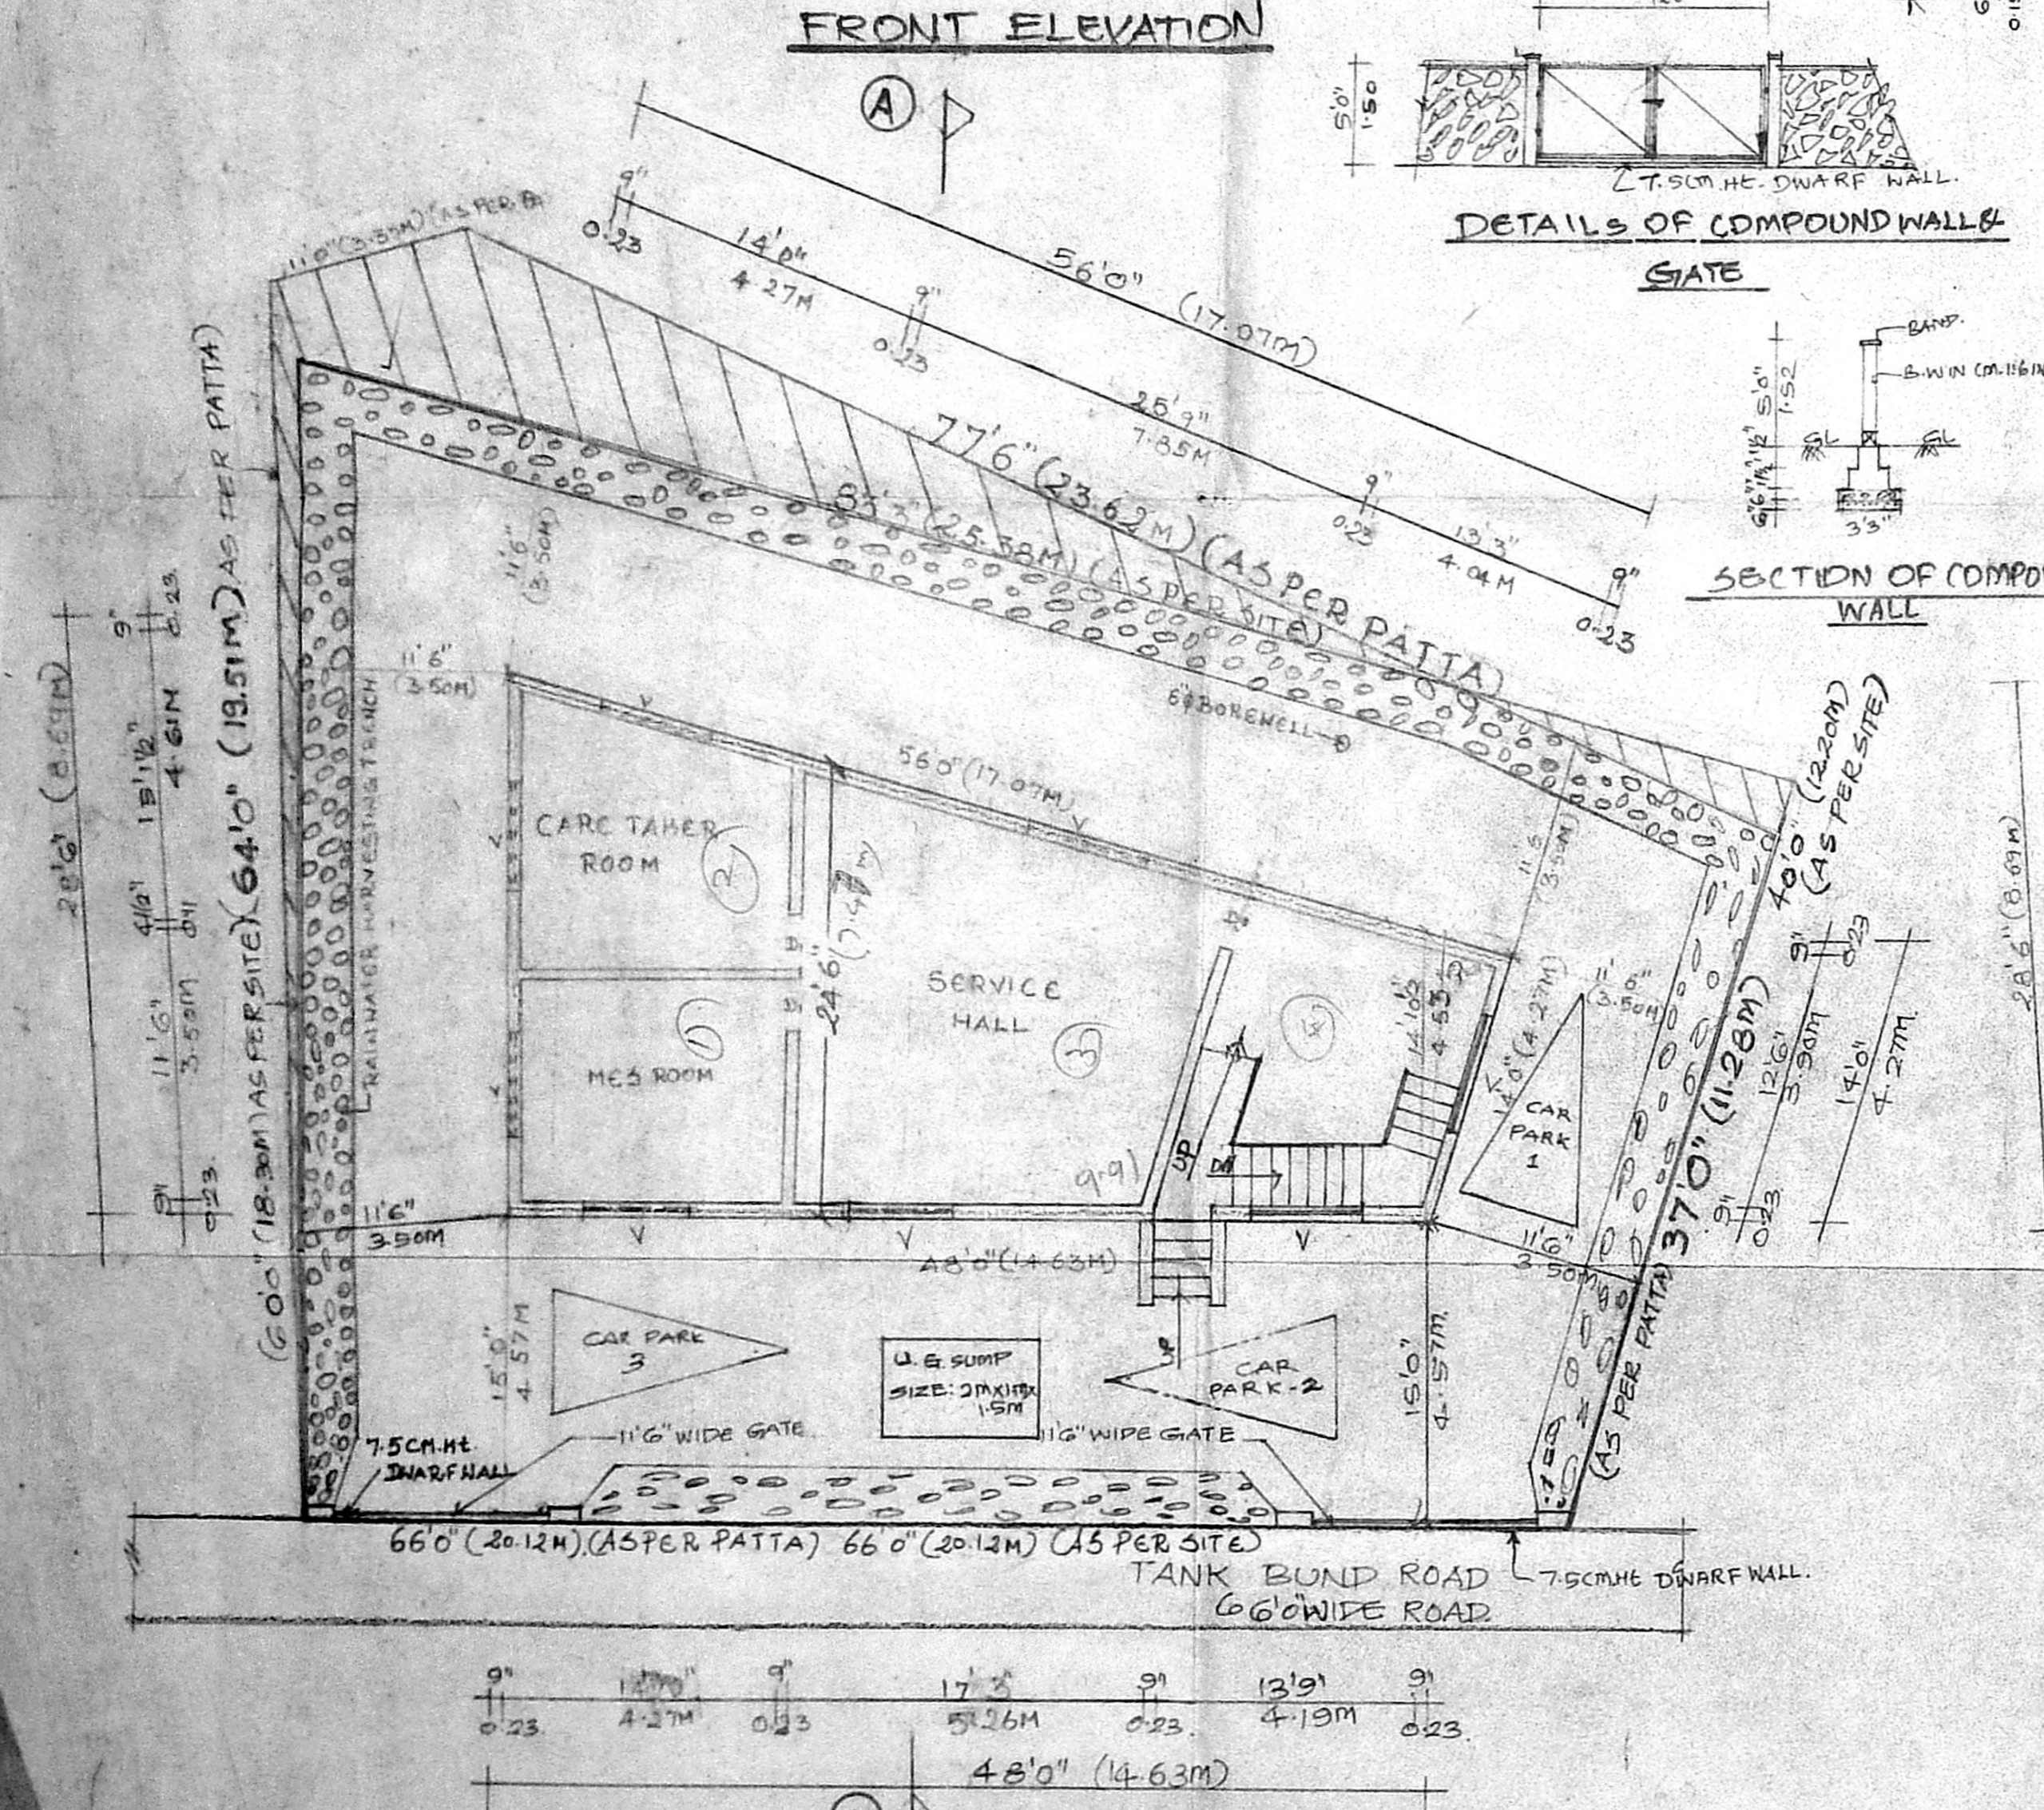


BASEMENT FLOOR/SITE PLAN

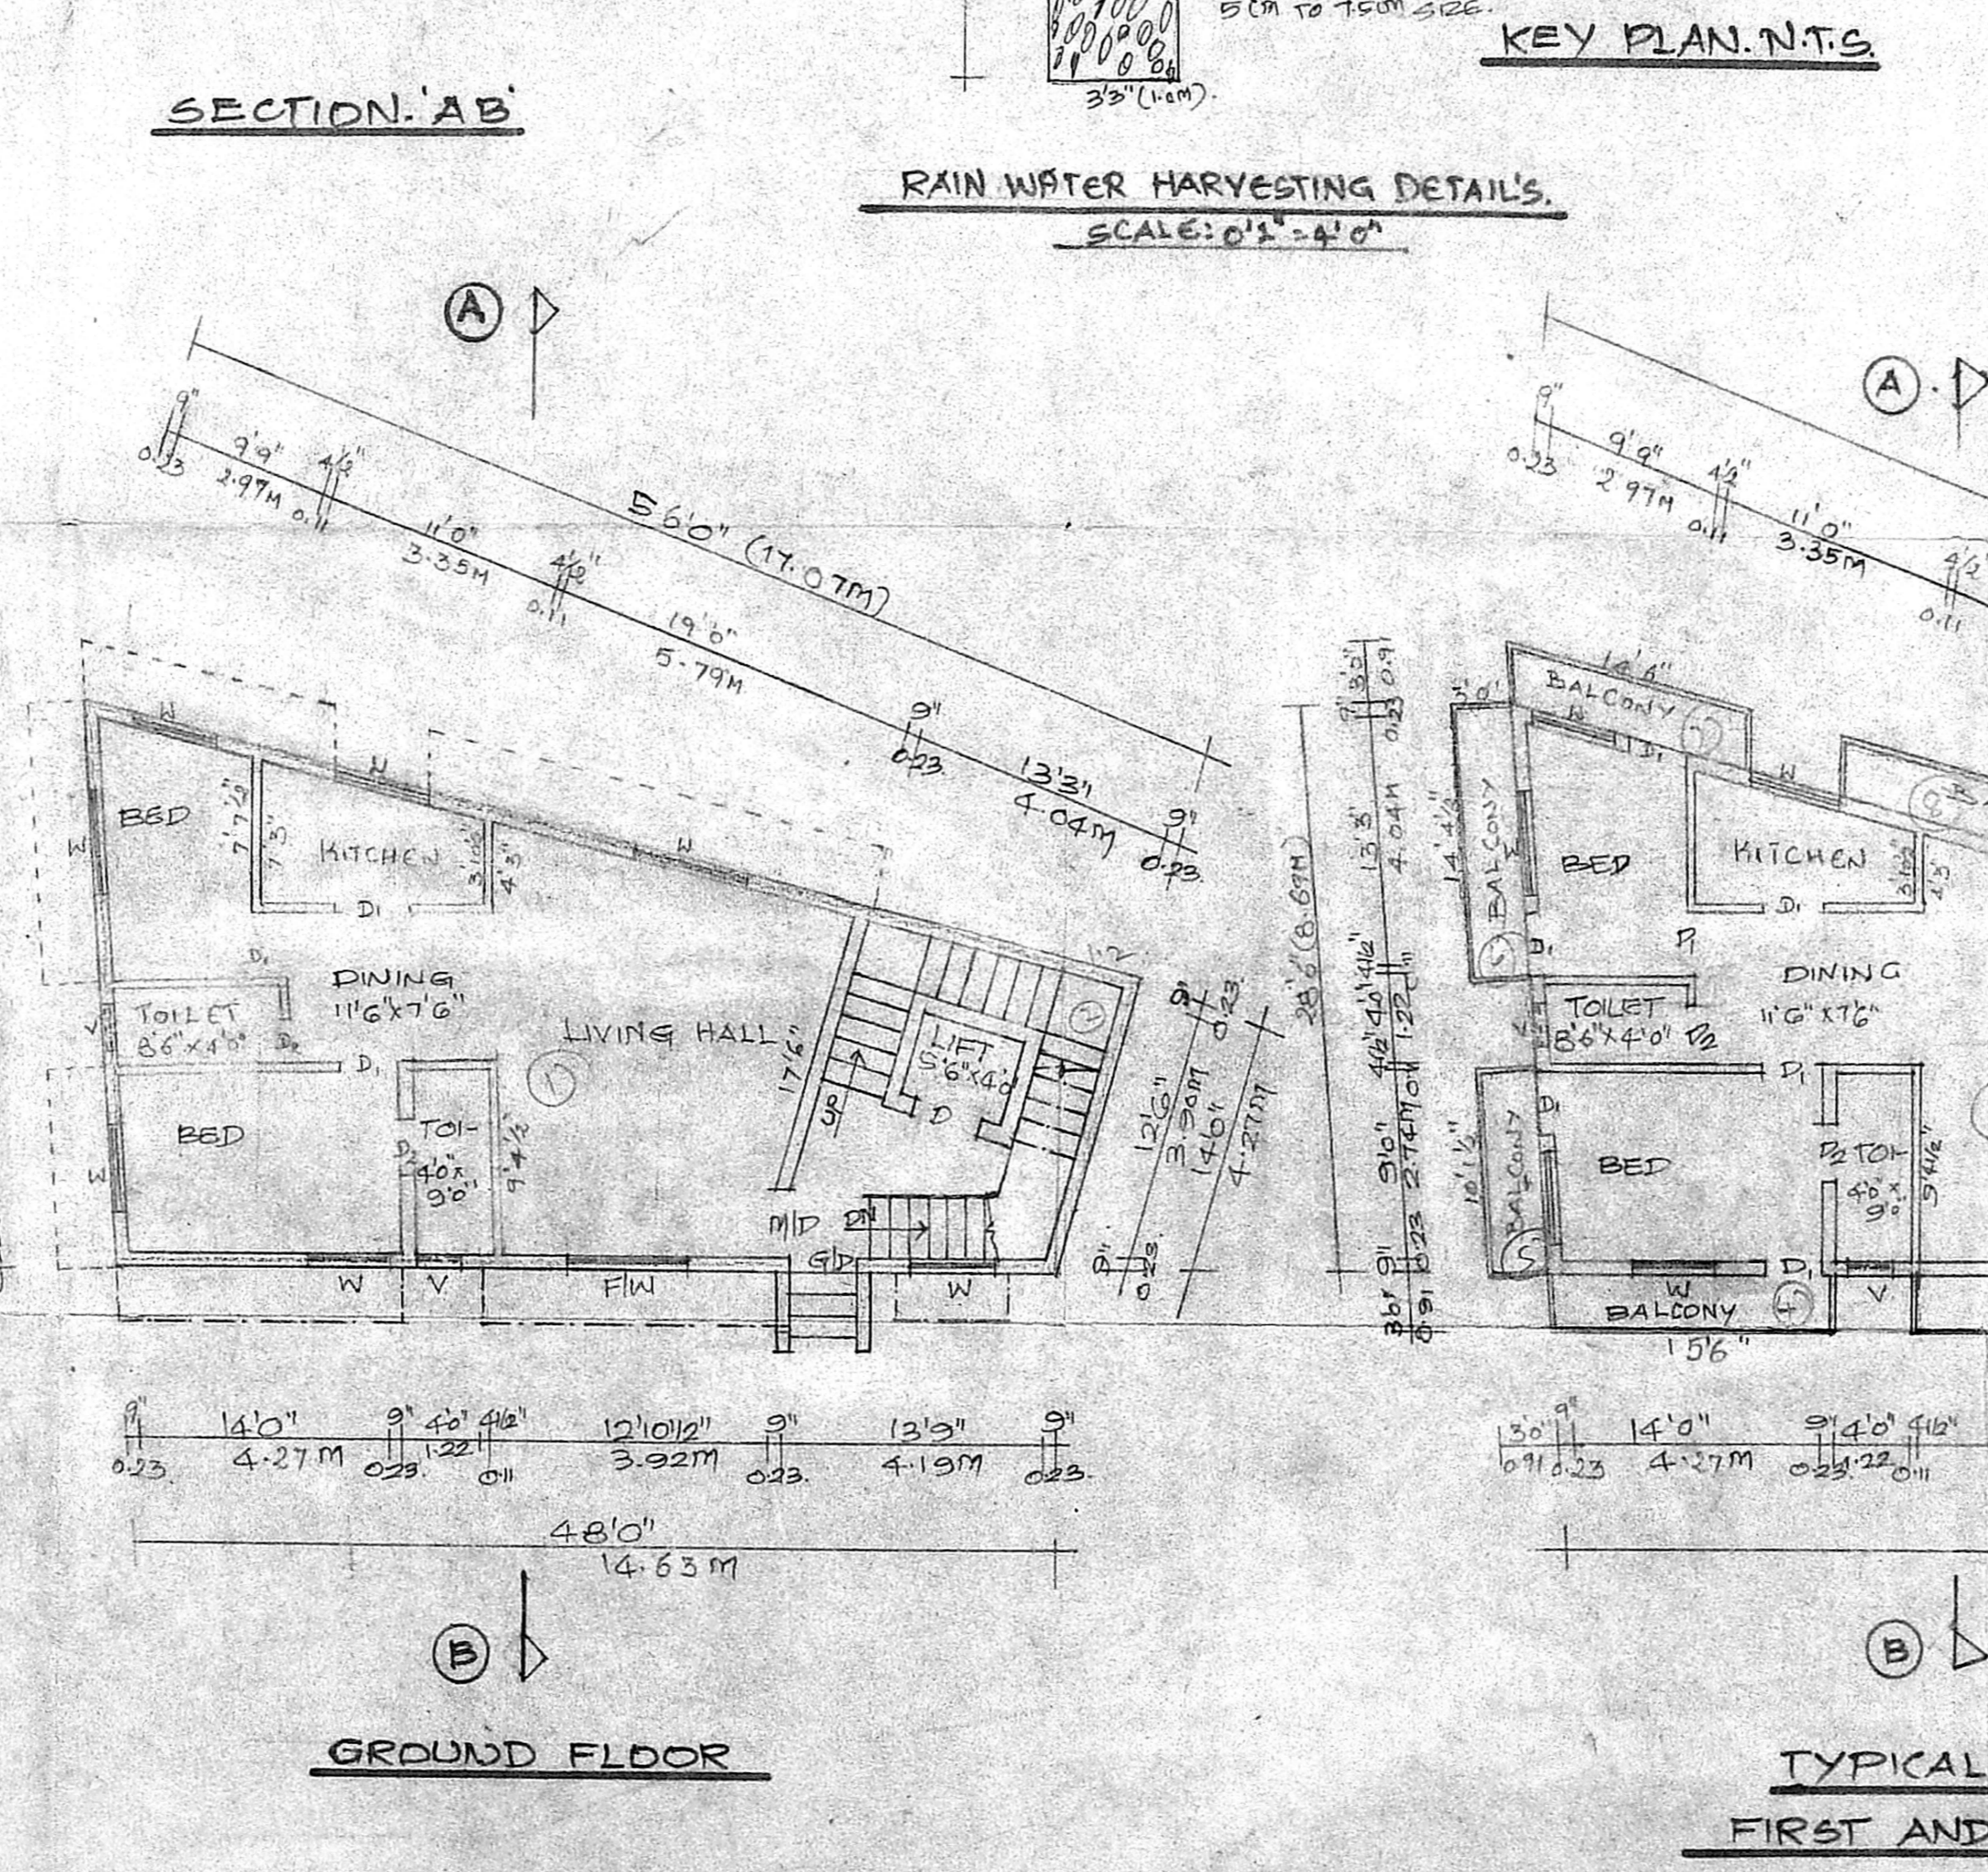

GROUND FLOOR

TYPICAL FLOOR  
 FIRST AND SECOND FLOORS

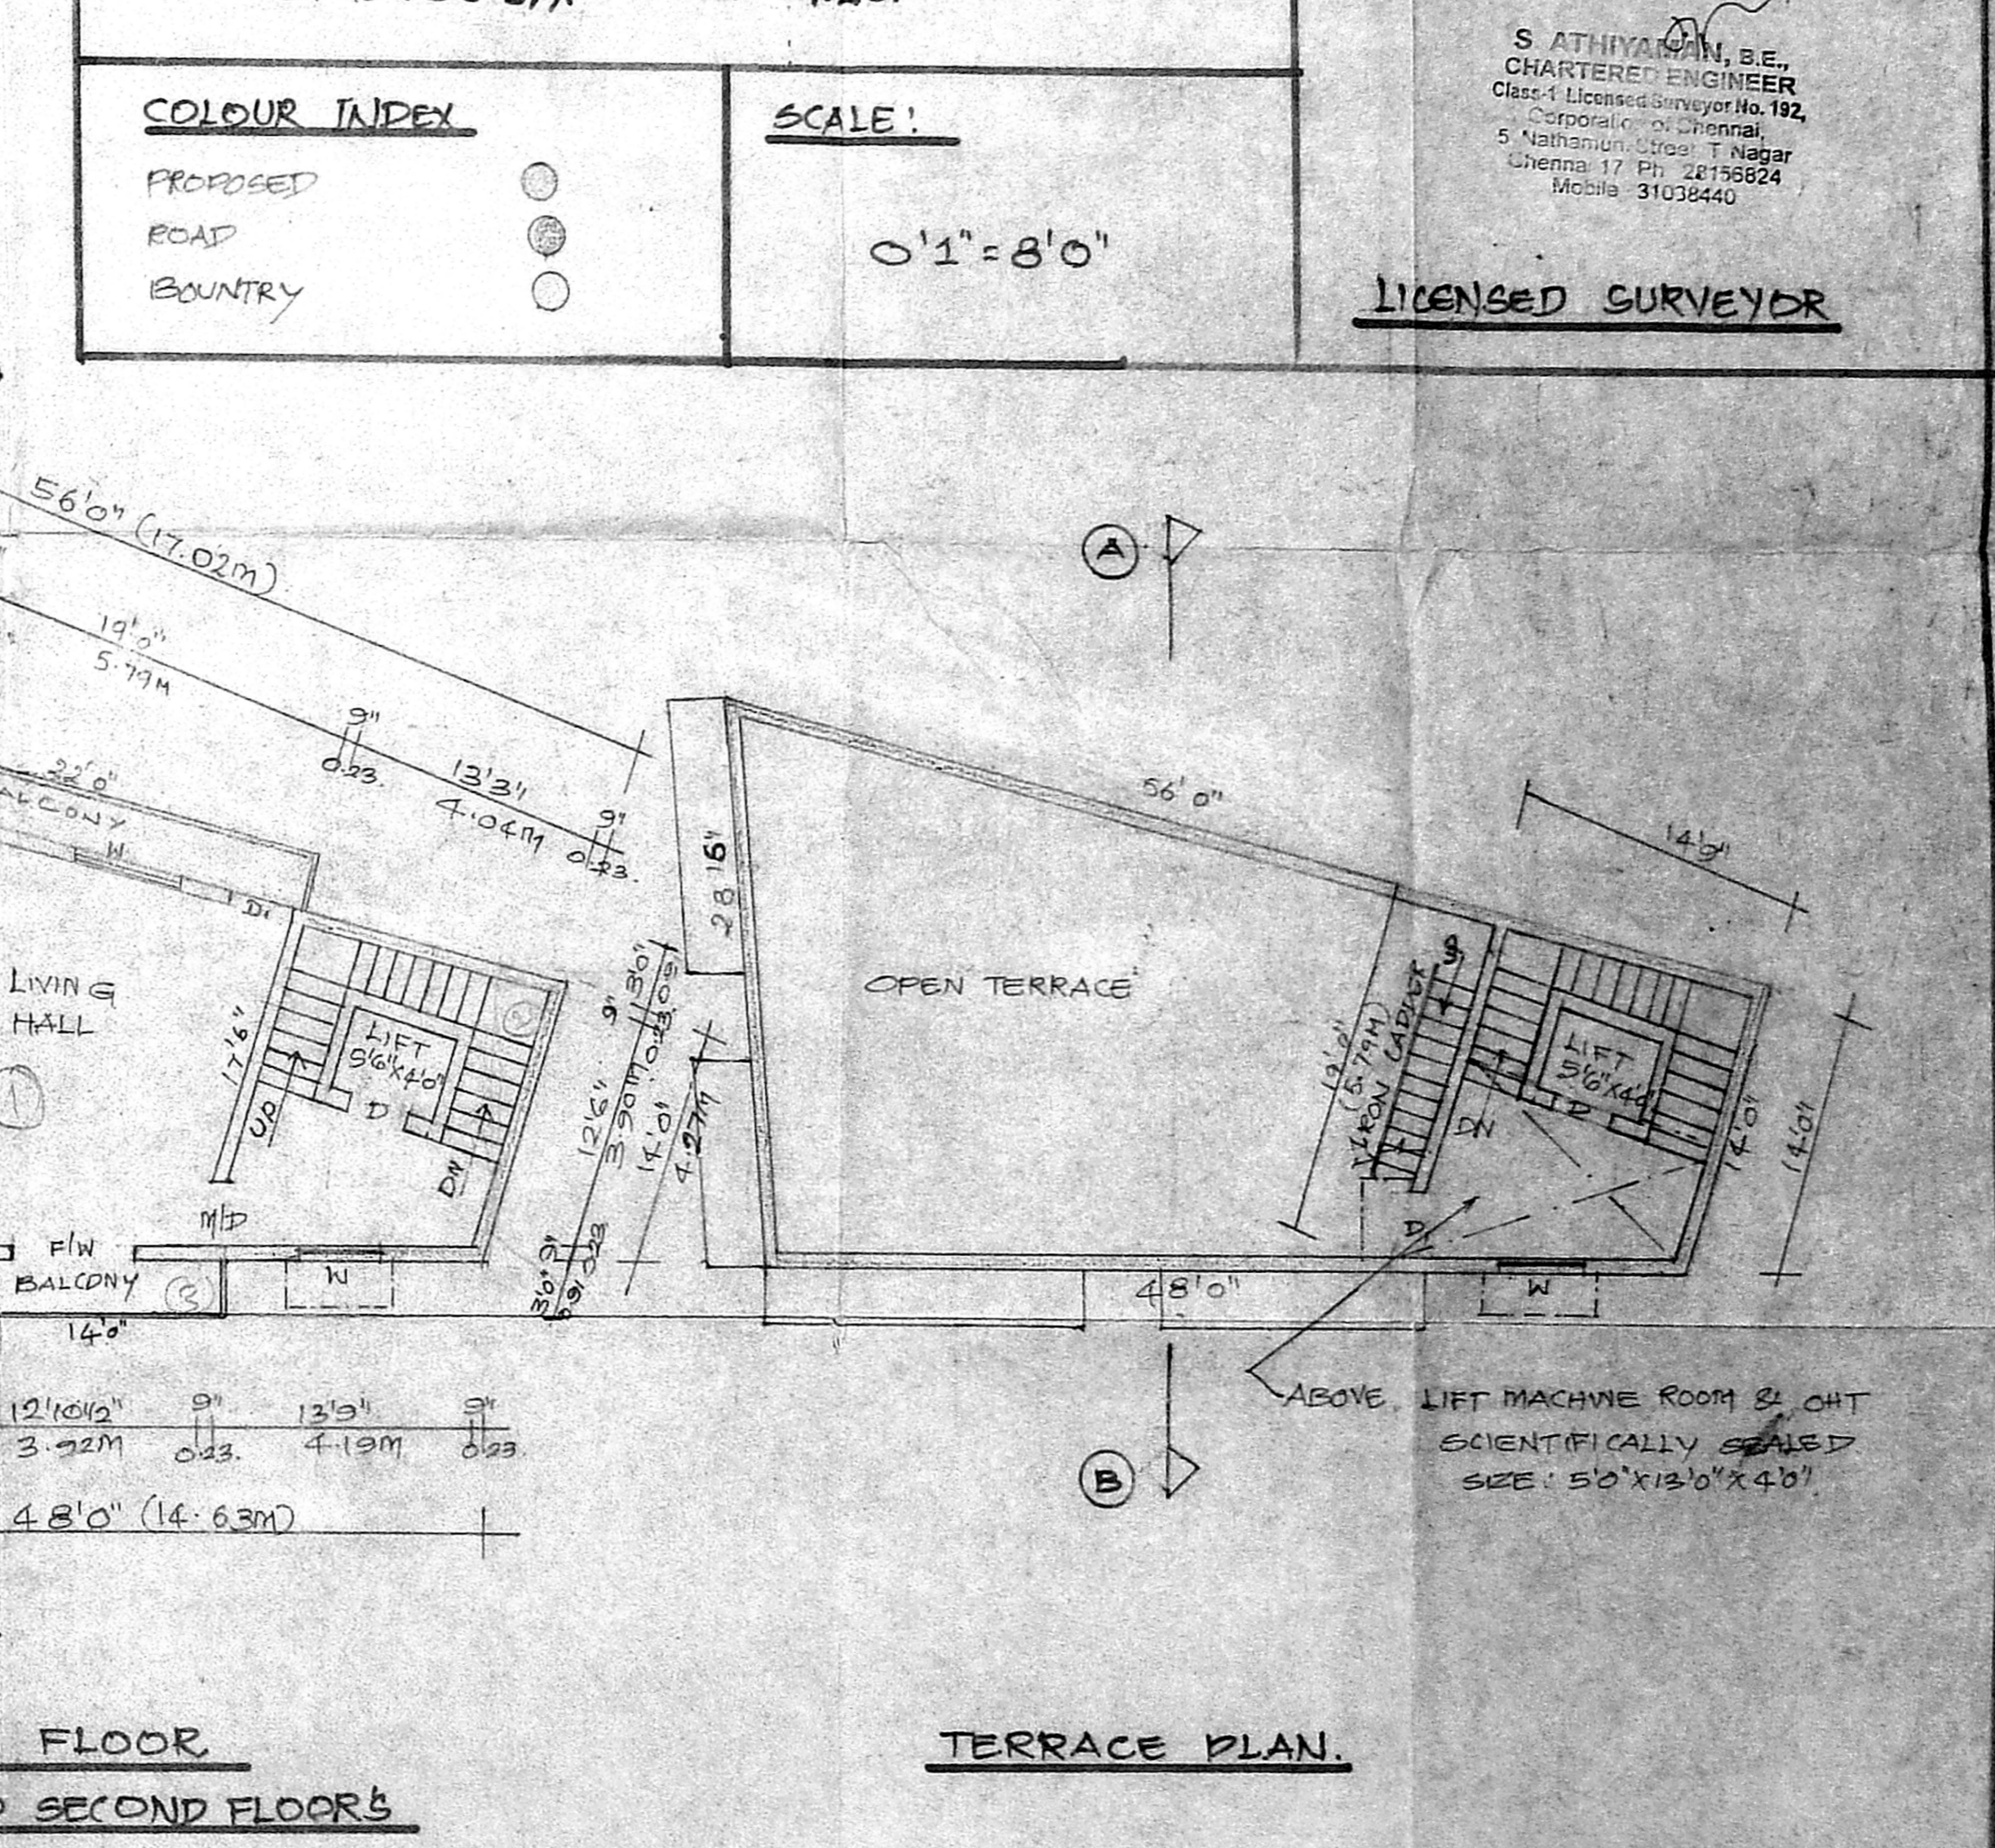

TERRACE PLAN