


FRONT ELEVATION

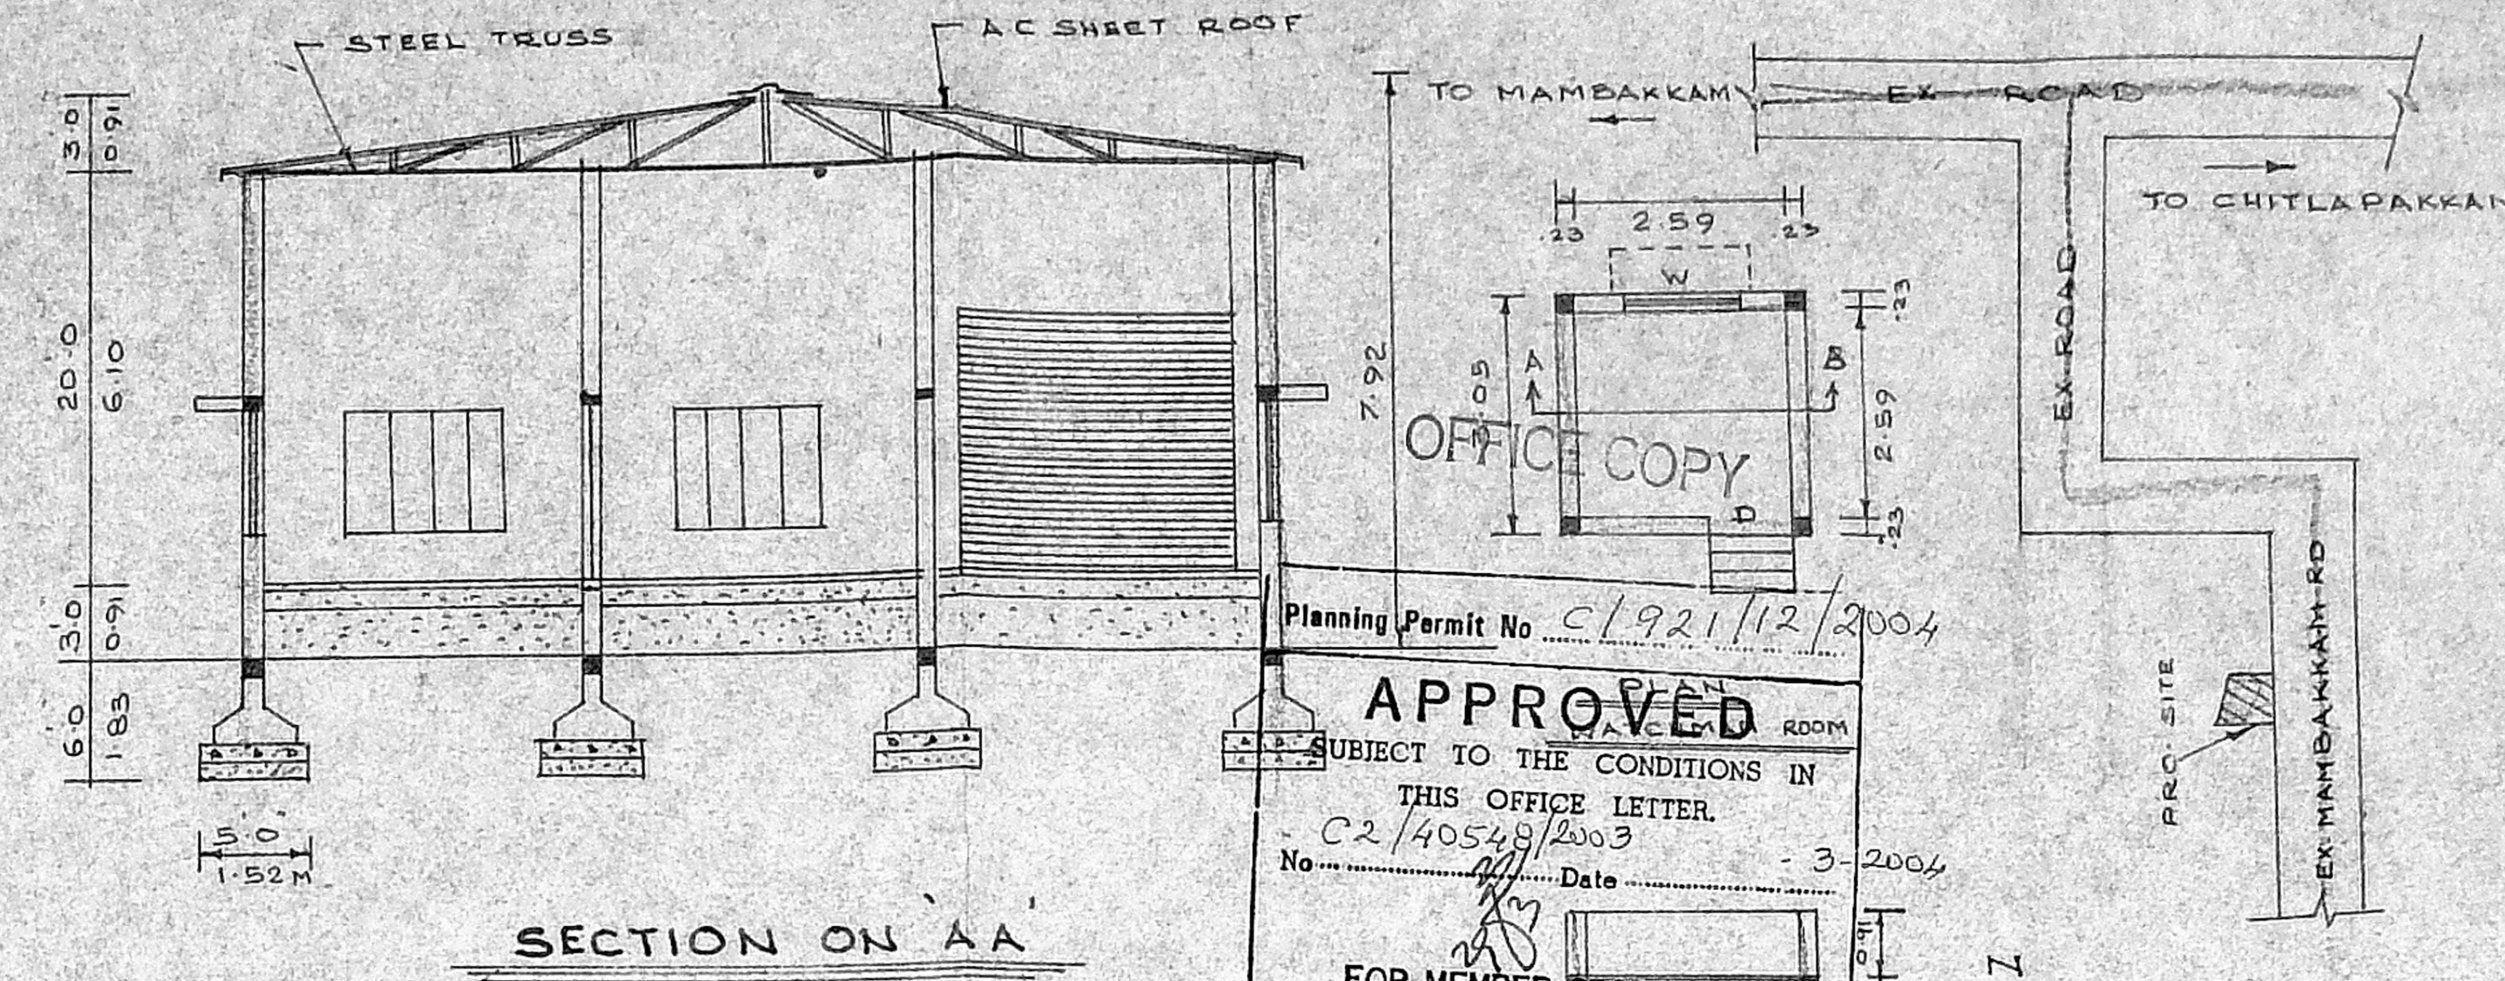


SECTION ON AA


Planning Permit No. C/921/12/2004

APPROVED
SUBJECT TO THE CONDITIONS IN THIS OFFICE LETTER.
C2/40548/2003
No. 3-2004 Date 3-2004
FOR MEMBER SECRETARY
CHENNAI METROPOLITAN
DEVELOPMENT AUTHORITY
CHENNAI-600 008.

KEY PLAN
NOT TO SCALE

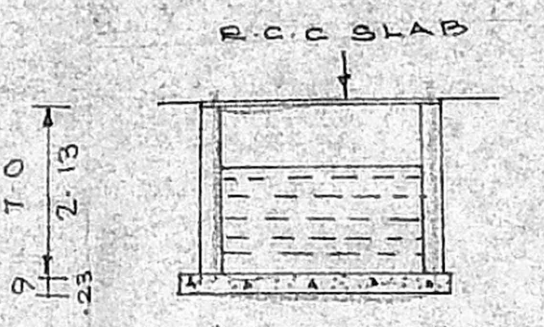


SECTION OF SUMP

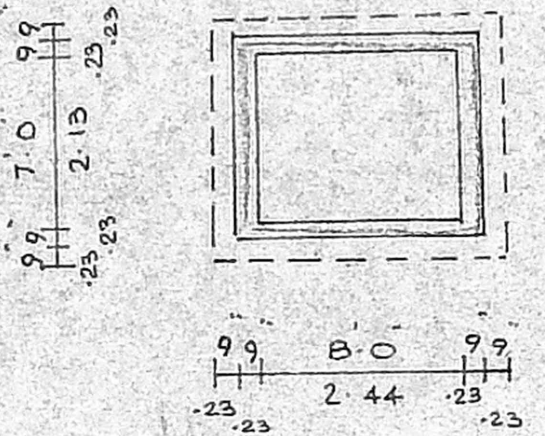


SECTION OF SUMP


PERCUSSION PIT

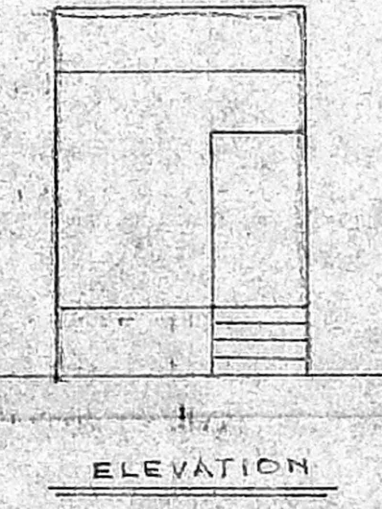


ELEVATION

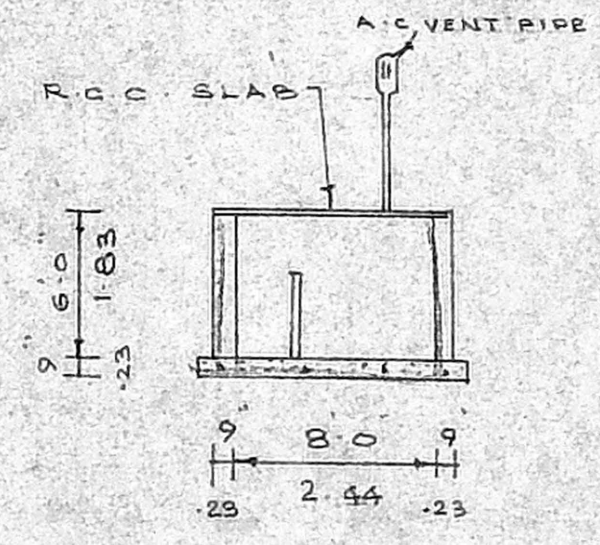


SECTION

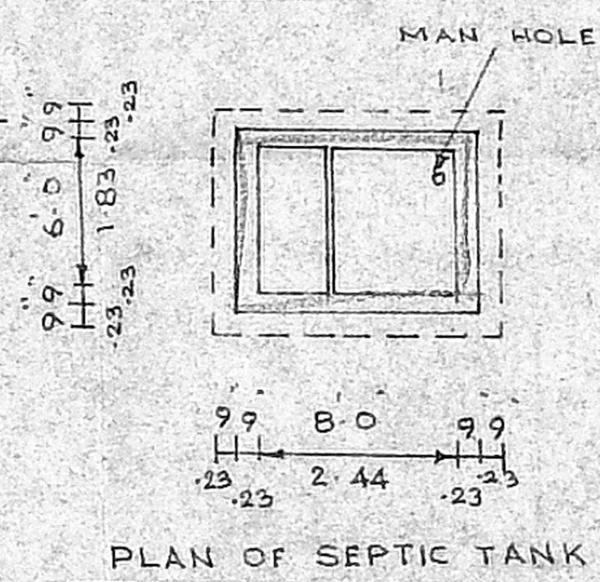


PLAN OF SEPTIC TANK

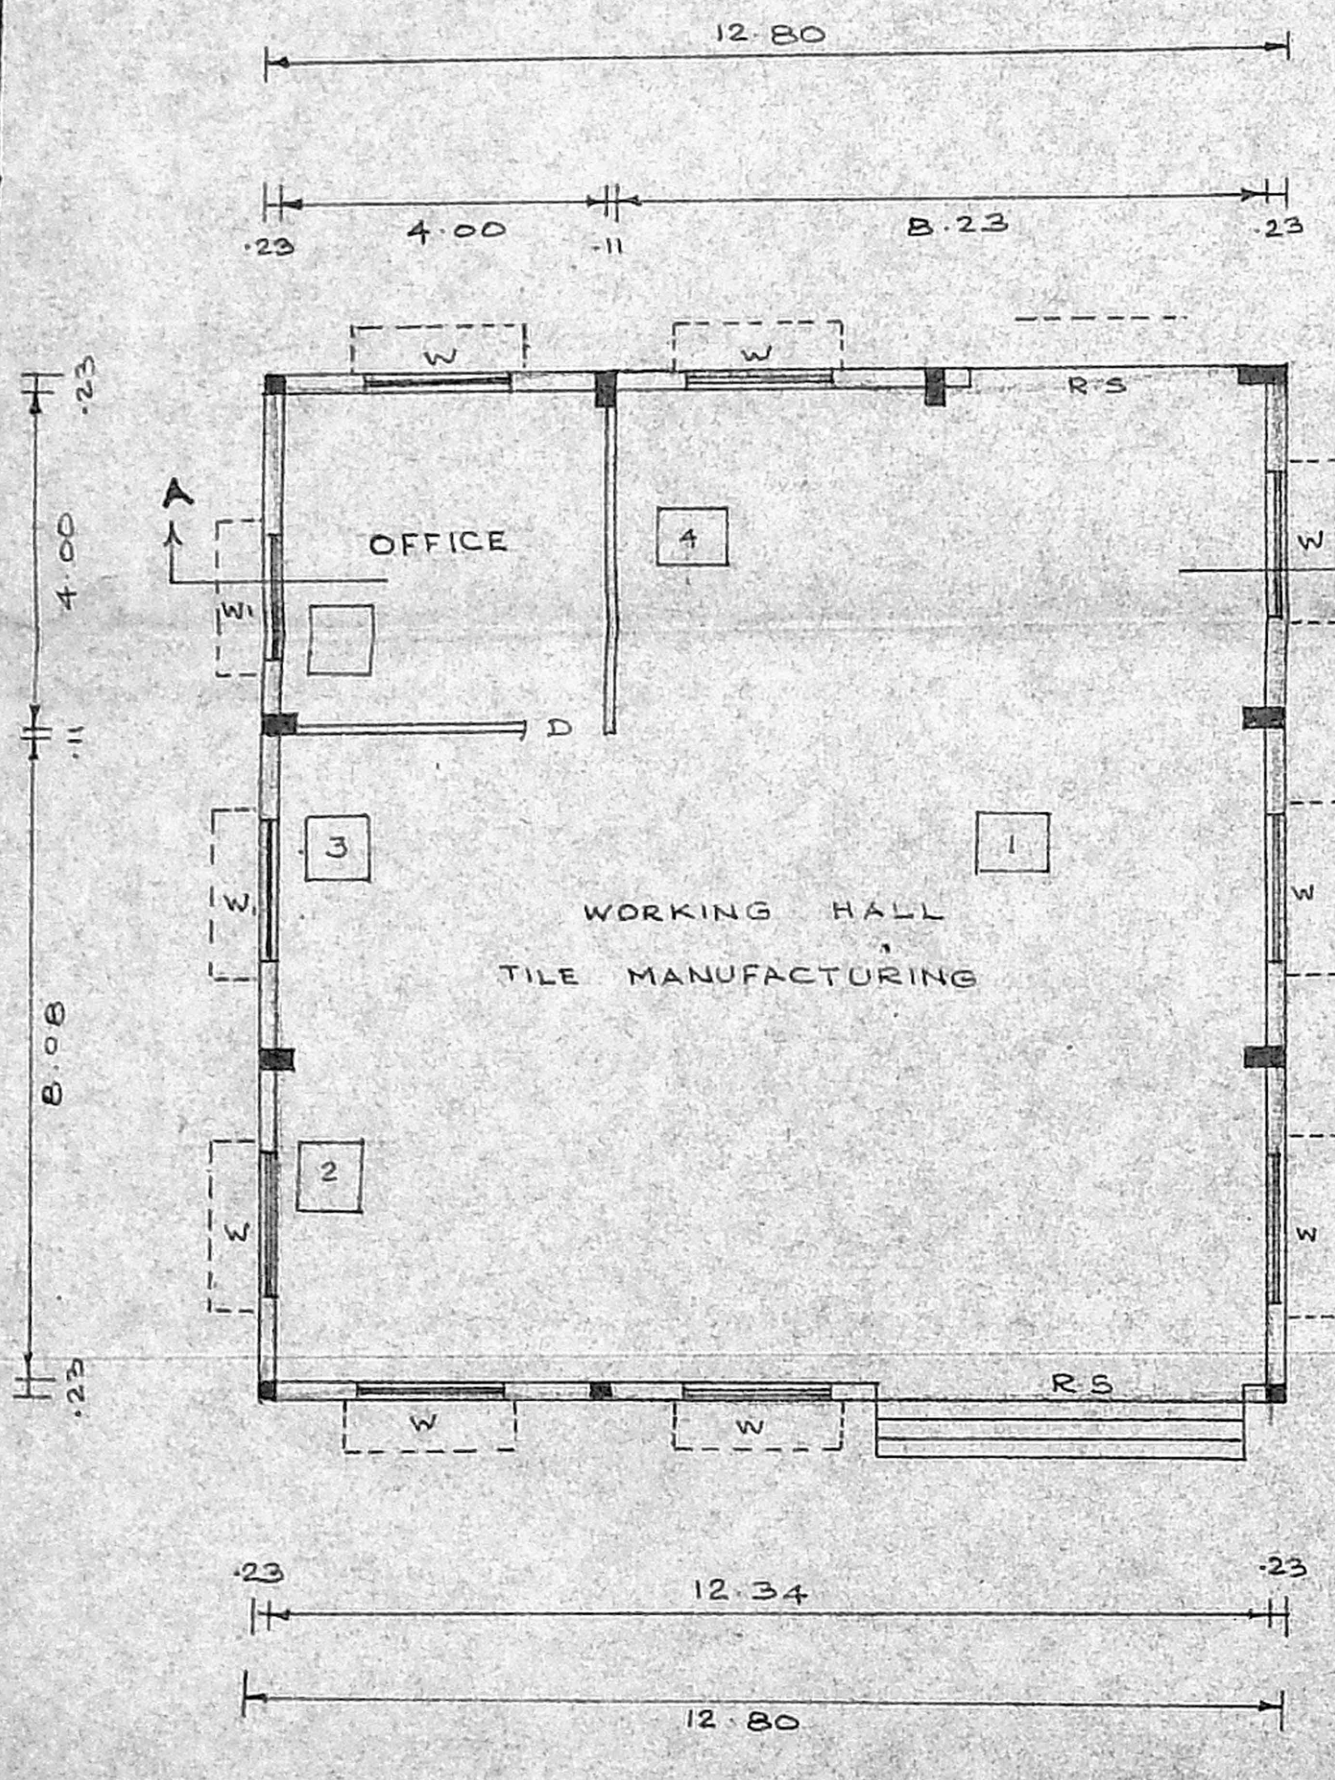

GROUND FLOOR PLAN
SCALE 1:800 (1:100)

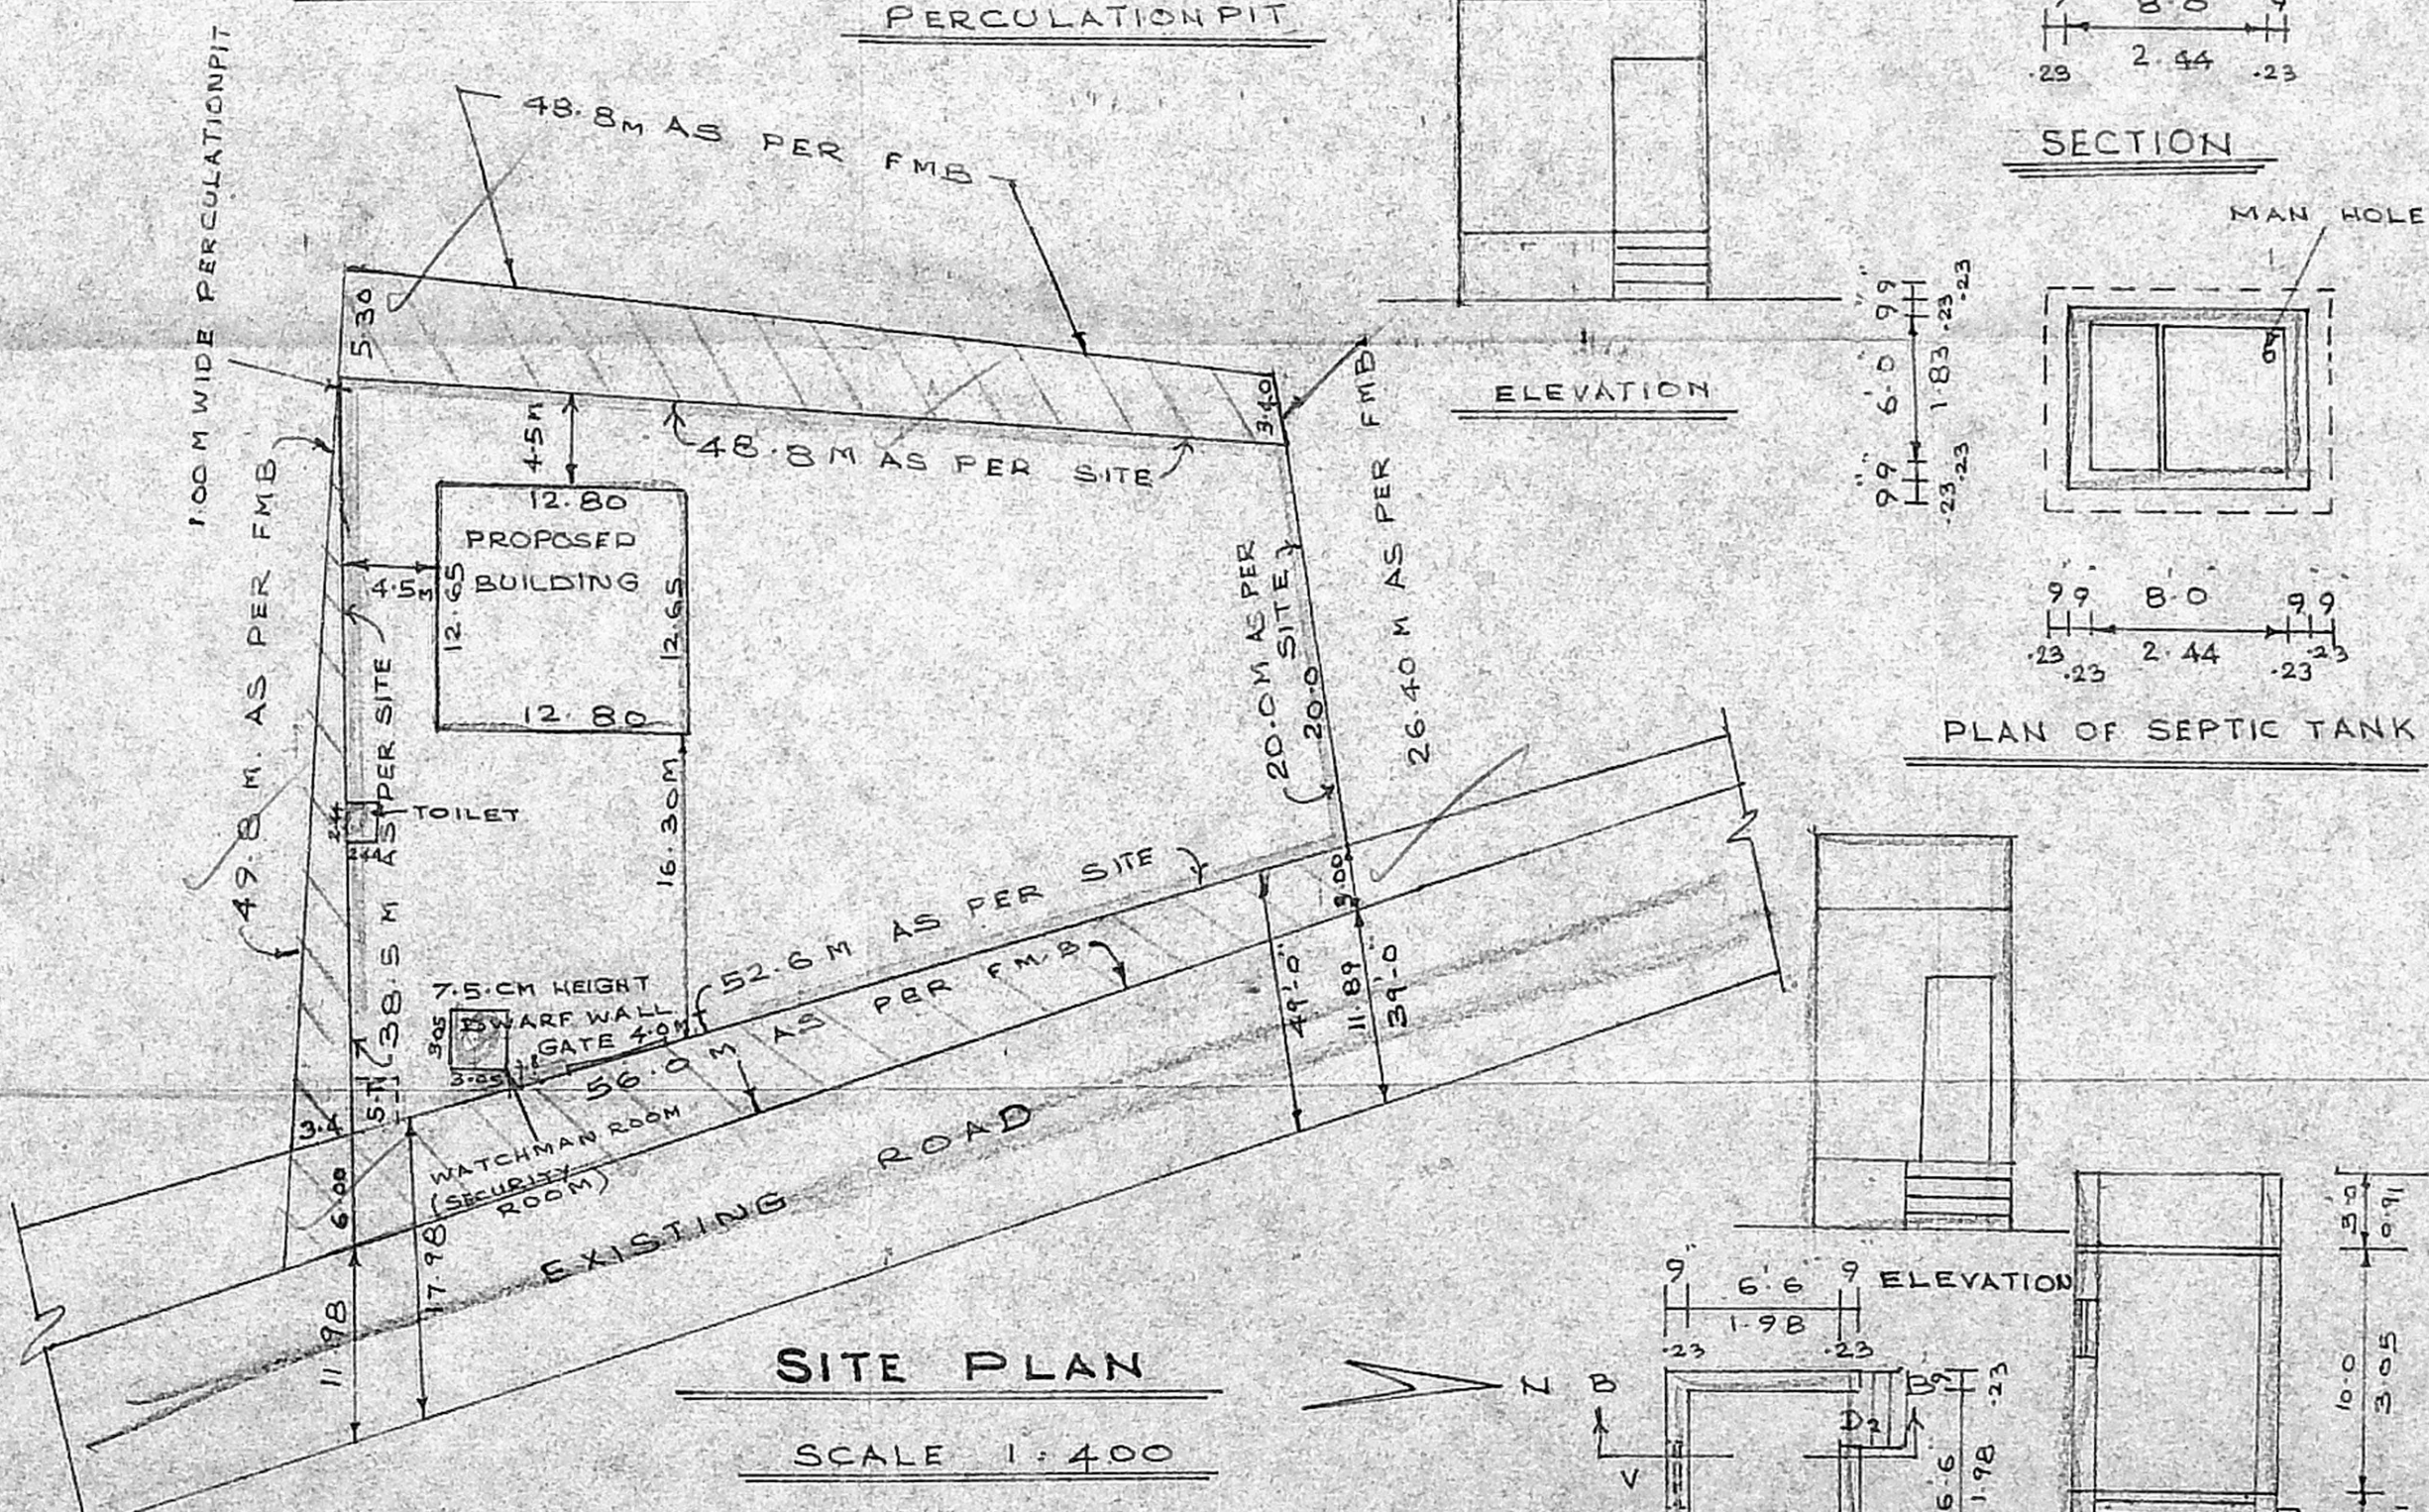

SITE PLAN
SCALE 1:400

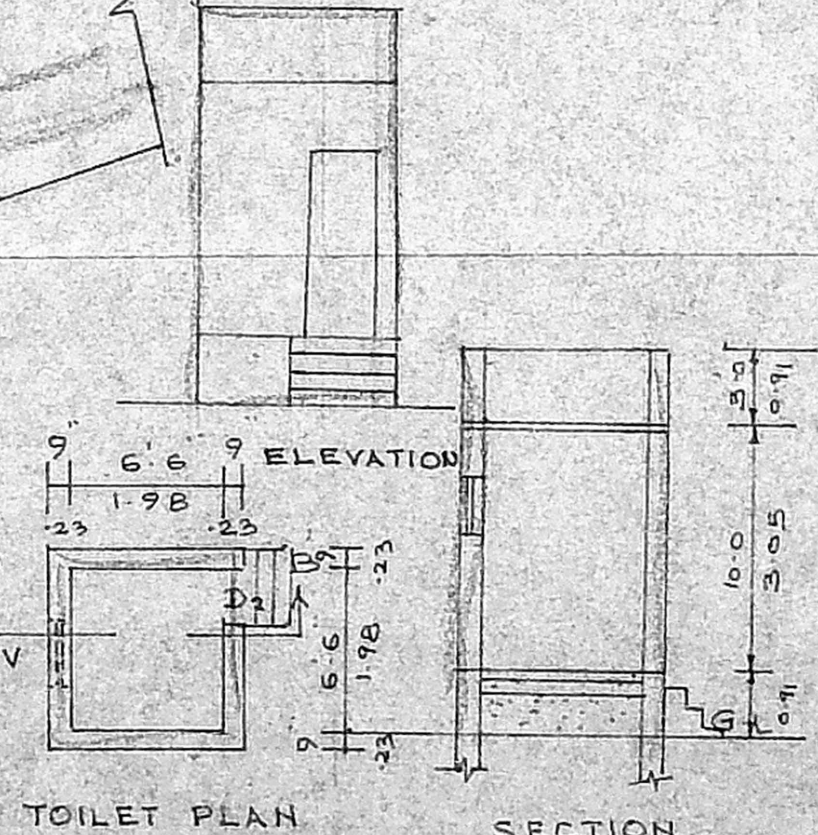

TOILET PLAN

SECTION

REFERENCE.	
R.S. ROLLING SHUTTER	4.50 x 4.00
D1 DOOR	C.N. C2/40548/2003 0.91 x 2.13
D2 DOOR	0.76 x 2.13
W WINDOW	1.83 x 1.83
GW GLAZED WINDOW	1.37 x 1.52
W1 WINDOW	0.91 x 1.52
V VENTILATOR	0.60 x 0.40
MACHINERY DETAIL	
	D.P.
1. HYDRAULIC MACHINE	300 HP
2. BENCH GRINDER	0.5 HP
3. DRILLING MACHINE	1.0 HP
4. PORTABLE GRINDING MACHINE	0.5 HP
TOTAL H.P.	5.0 HP
NO OF WORKERS	5 NA
PROPOSAL	=====
EX. ROAD	=====
PLOT BOUNDARY	=====
PRO. BUILDING AREA	167.87
F.S.I	0.13
TOTAL AREA AS PER DOCUMENT	1553.97
AS PER PATA	1300.00
AS PER SITE	1421.40

PLAN SHOWING THE PROPOSED FACTORY BUILDING WITH 5.HP (TILE MANUFACTURING) AT S.No. 102/2A1 OF OTTIYAMBAKKAM VILLAGE, TAMBARAM TALUK ST. THOMAS MOUNT PANCHAYAT UNION, KANCHEEPURAM DISTRICT SCALE 1:800 (1:100)

Handwritten signature

K. SELVAM, B.E., AMIE, C. Eng. (I.I.A.I.)
Consulting Civil Engineer Chartered Engg.
Approved Valuer & Licensed Surveyor
Class I Reg. No. 278/2003/2004
Door No. 11-17, Thiruvalluvar Salai,
Meyyapair East, Chennai-600 052.
Ph. 2626555, Cell. 9842427000
(GREEN CHANNEL FILE NOT APPLICABLE)

OWNER

