



OFFICE COPY

Planning Permit No. C/1473/29 B-B/2003
APPROVED
 SUBJECT TO THE CONDITIONS IN THIS OFFICE LETTER.
 No. C2/5001/2003 Date 7/2003
 FOR MEMBER SECRETARY
 CHENNAI METROPOLITAN
 DEVELOPMENT AUTHORITY
 CHENNAI-600 005.


CMDA 'C' / EP No. 1
 C. 1
 A. 2/5001/2003
 9/17/2003
 12/17/2003

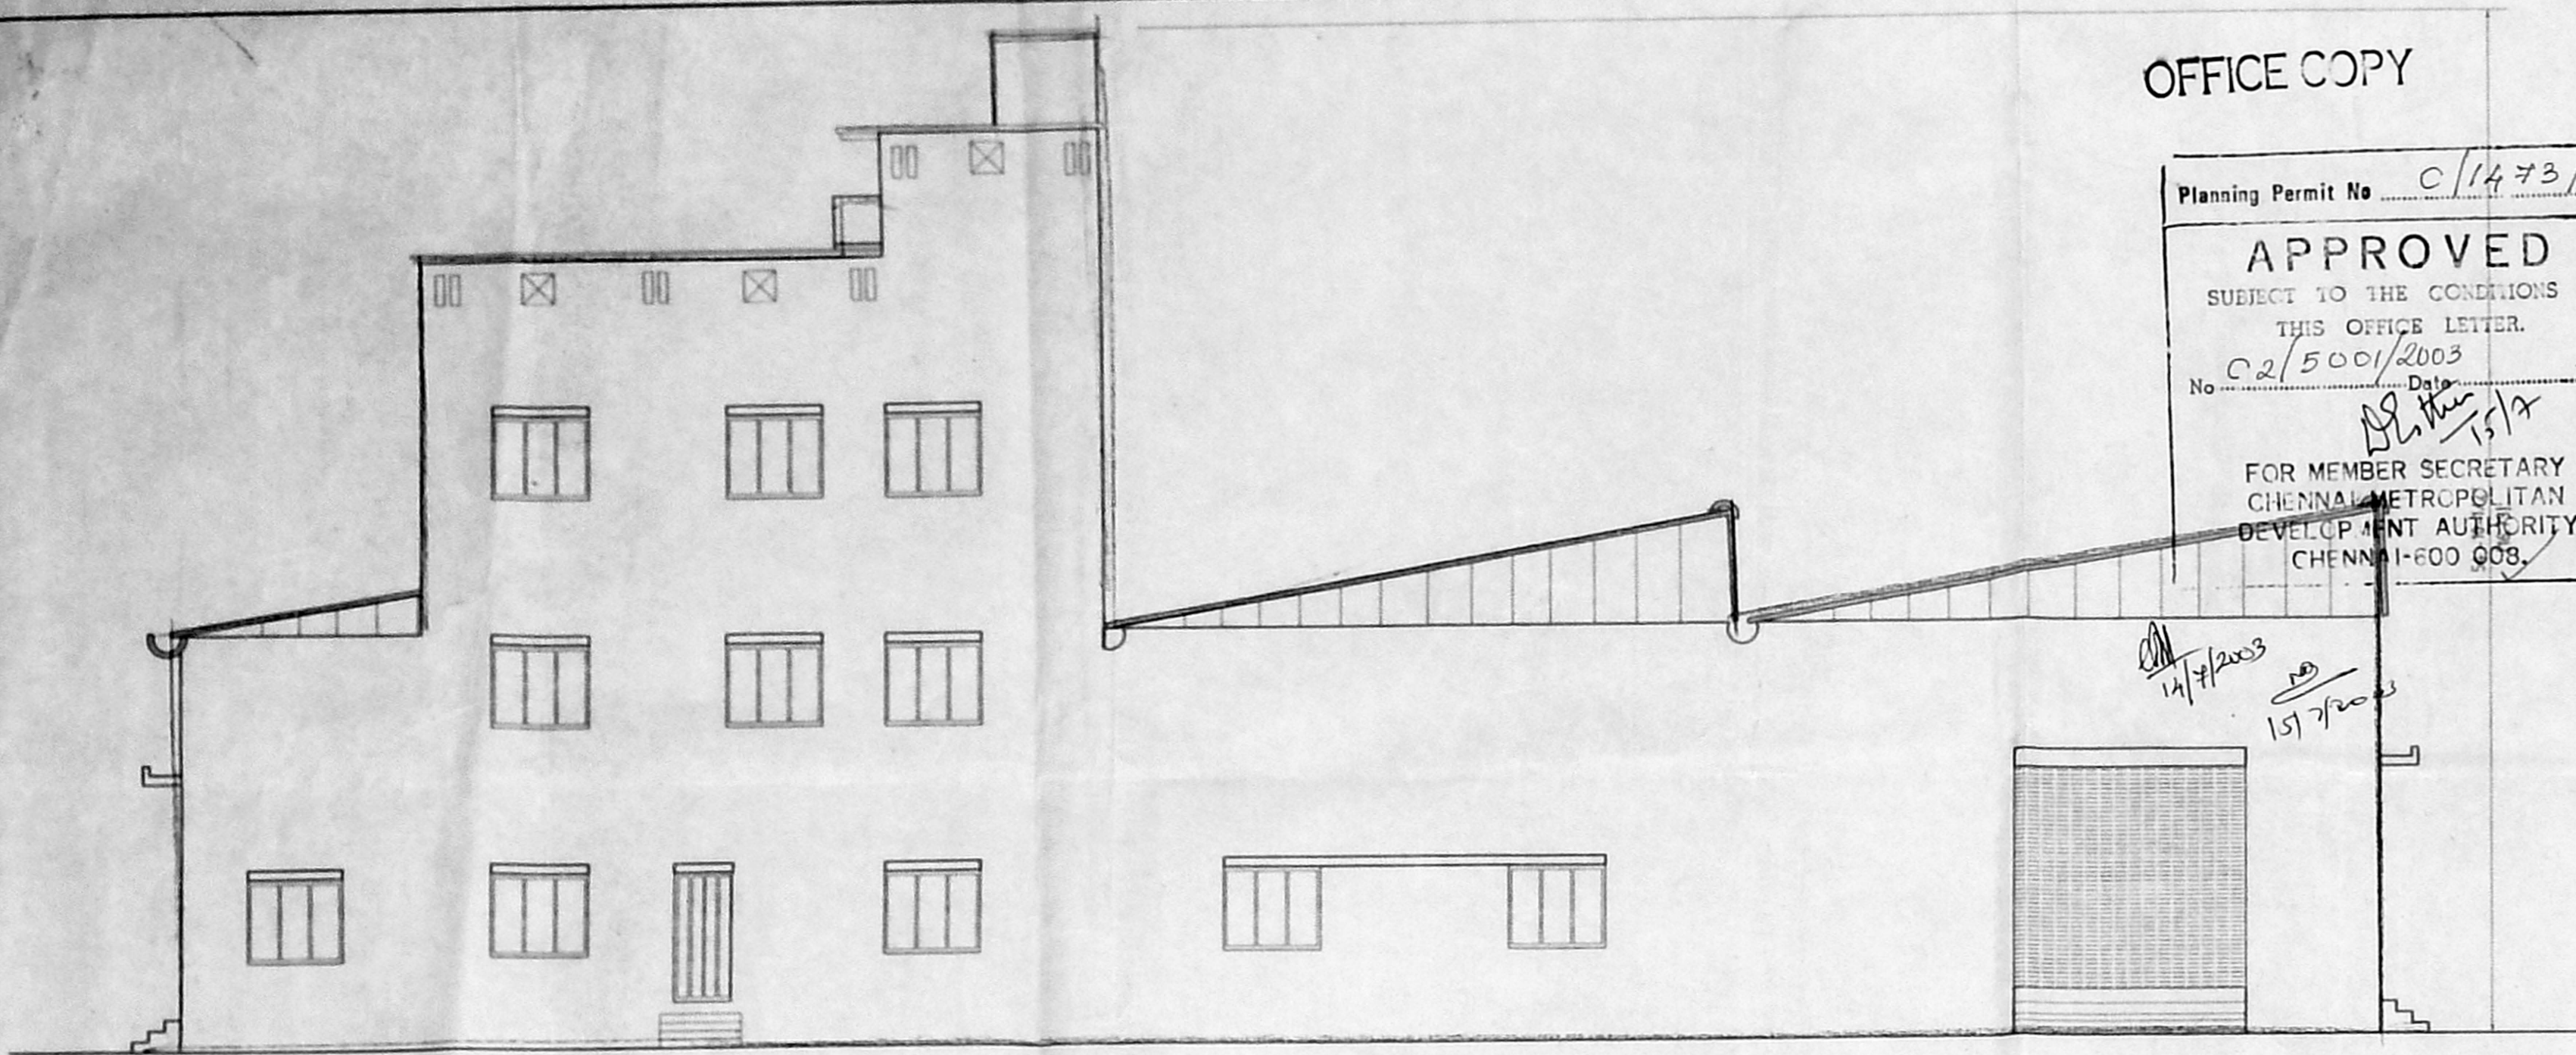


FRONT ELEVATION

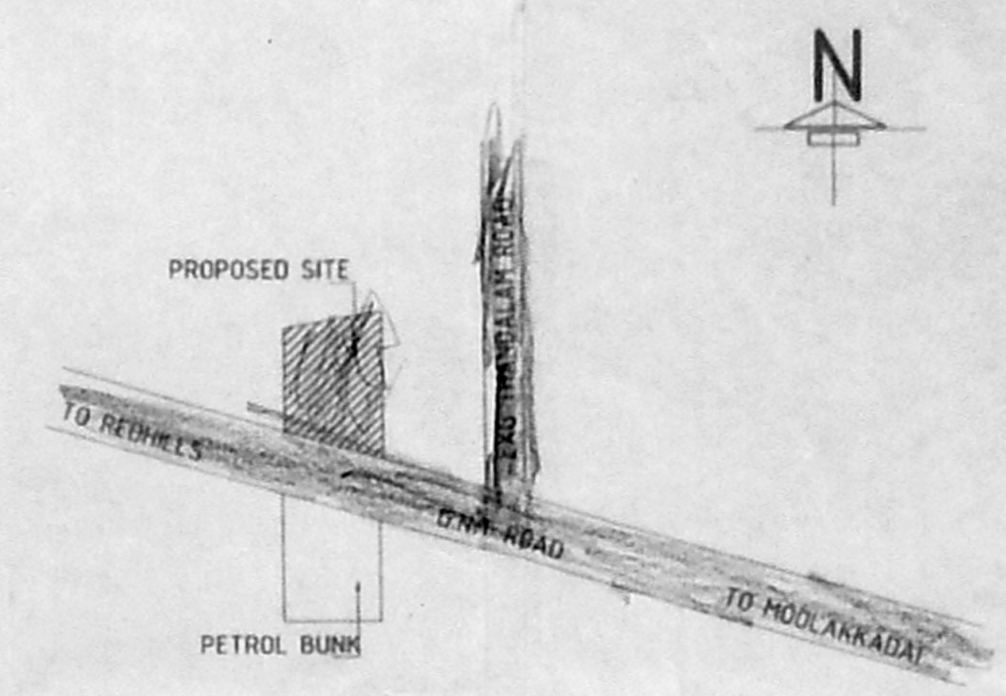


KEY PLAN
NOT TO SCALE

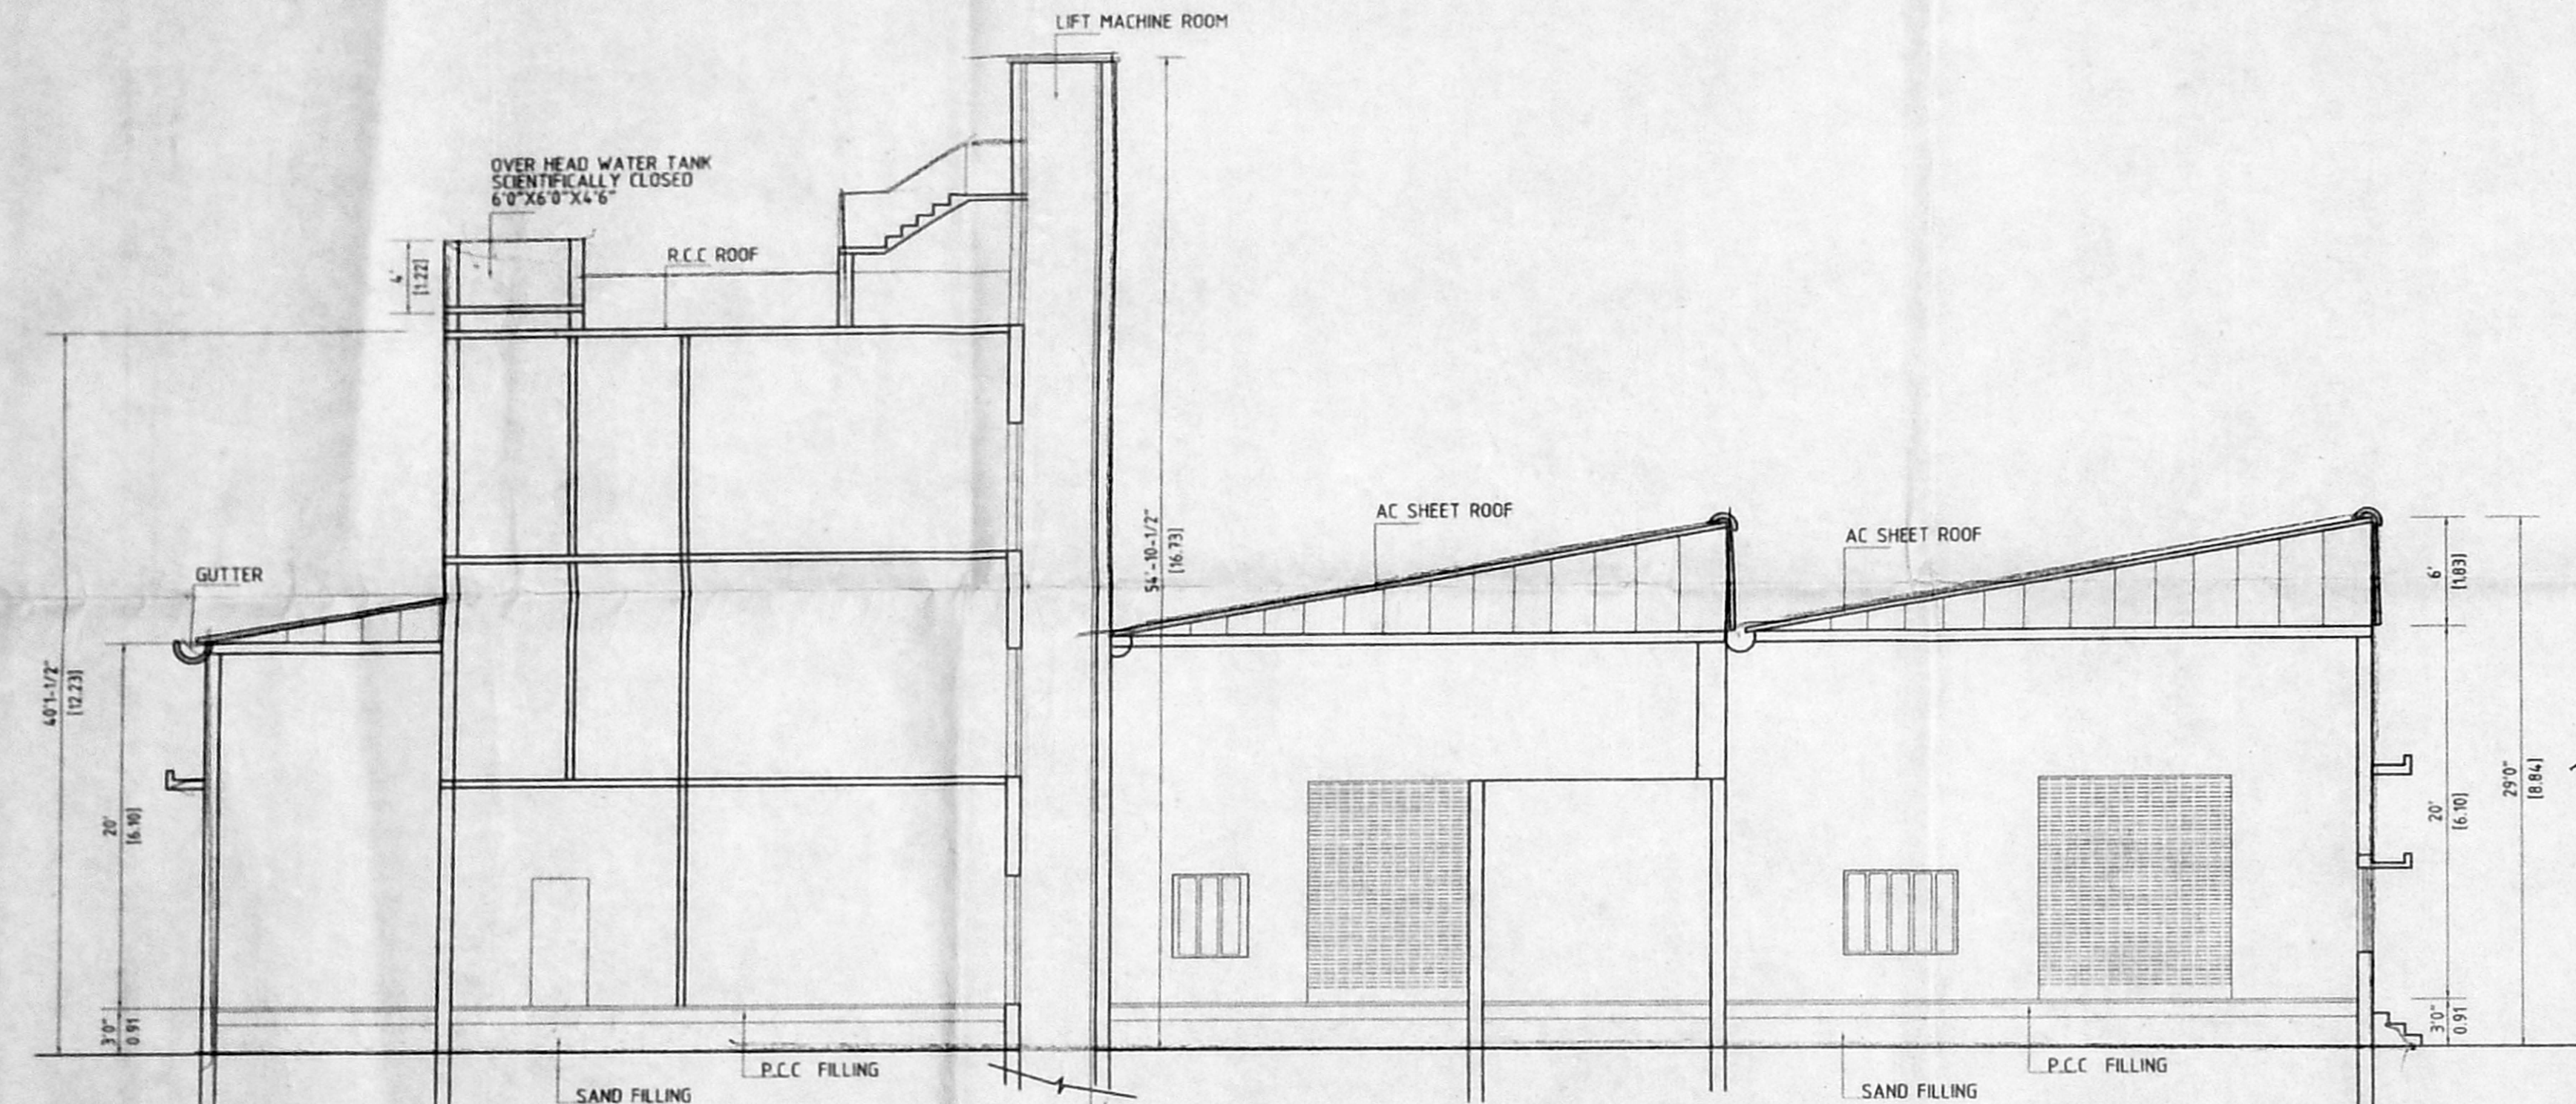


SECTION ON A-A

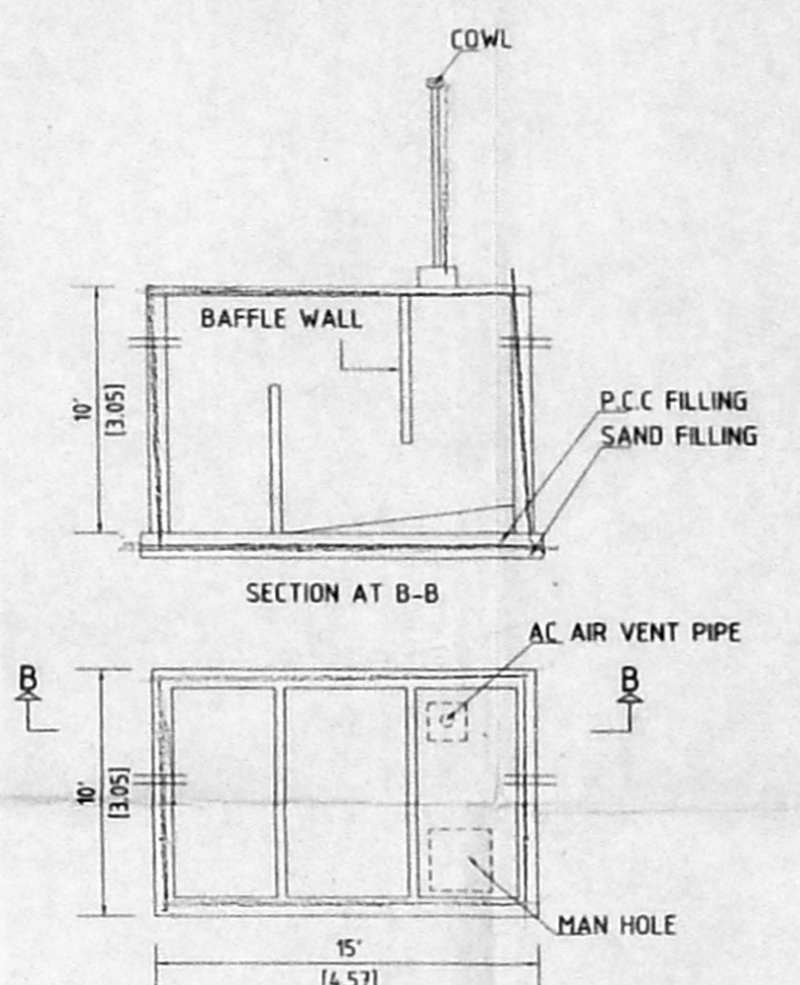


SEPTIC TANK DETAILS

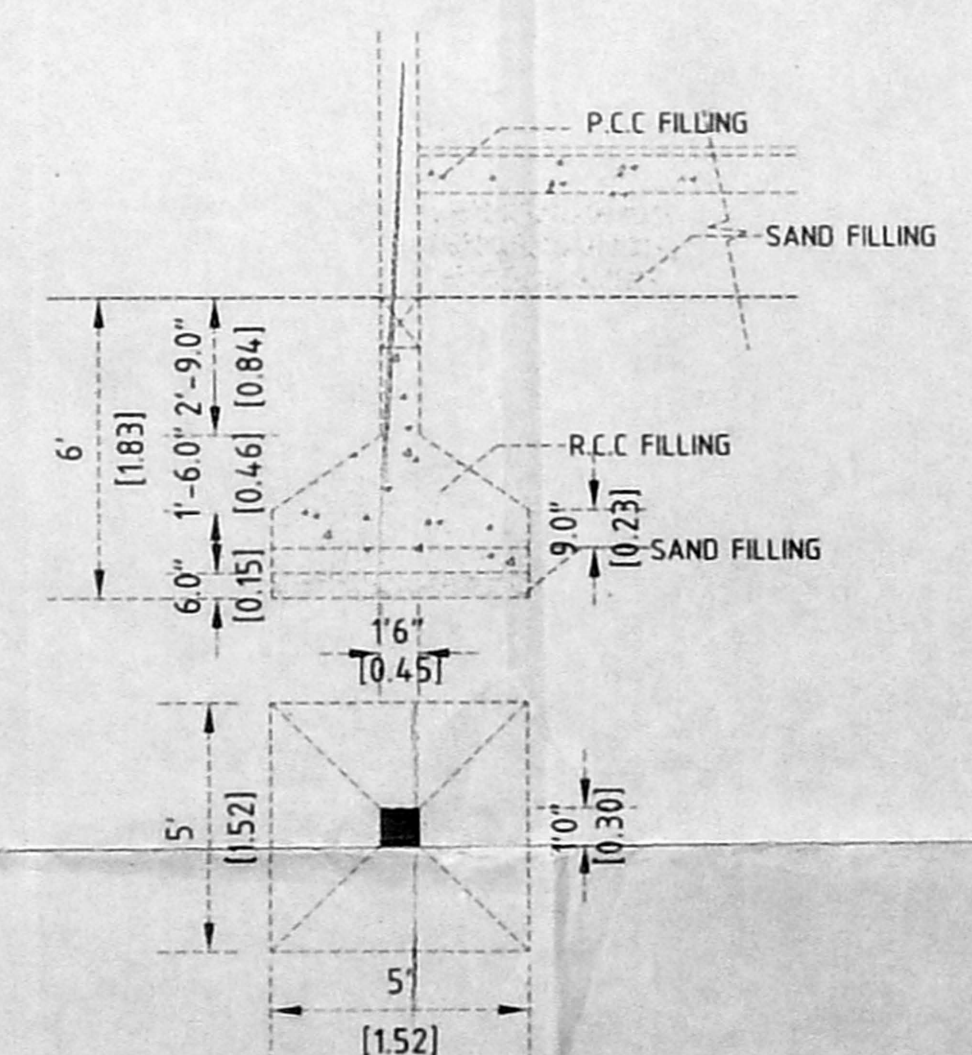

COLUMN FOUNDATION

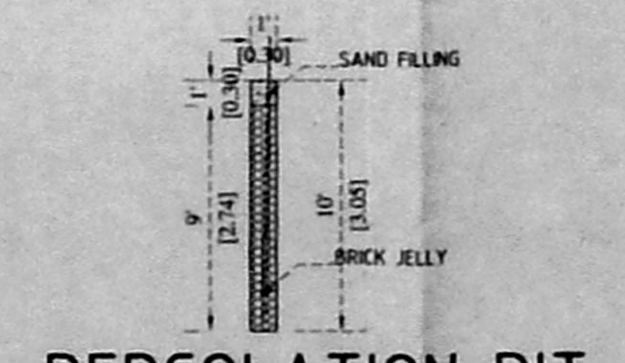

PERCOLATION PIT

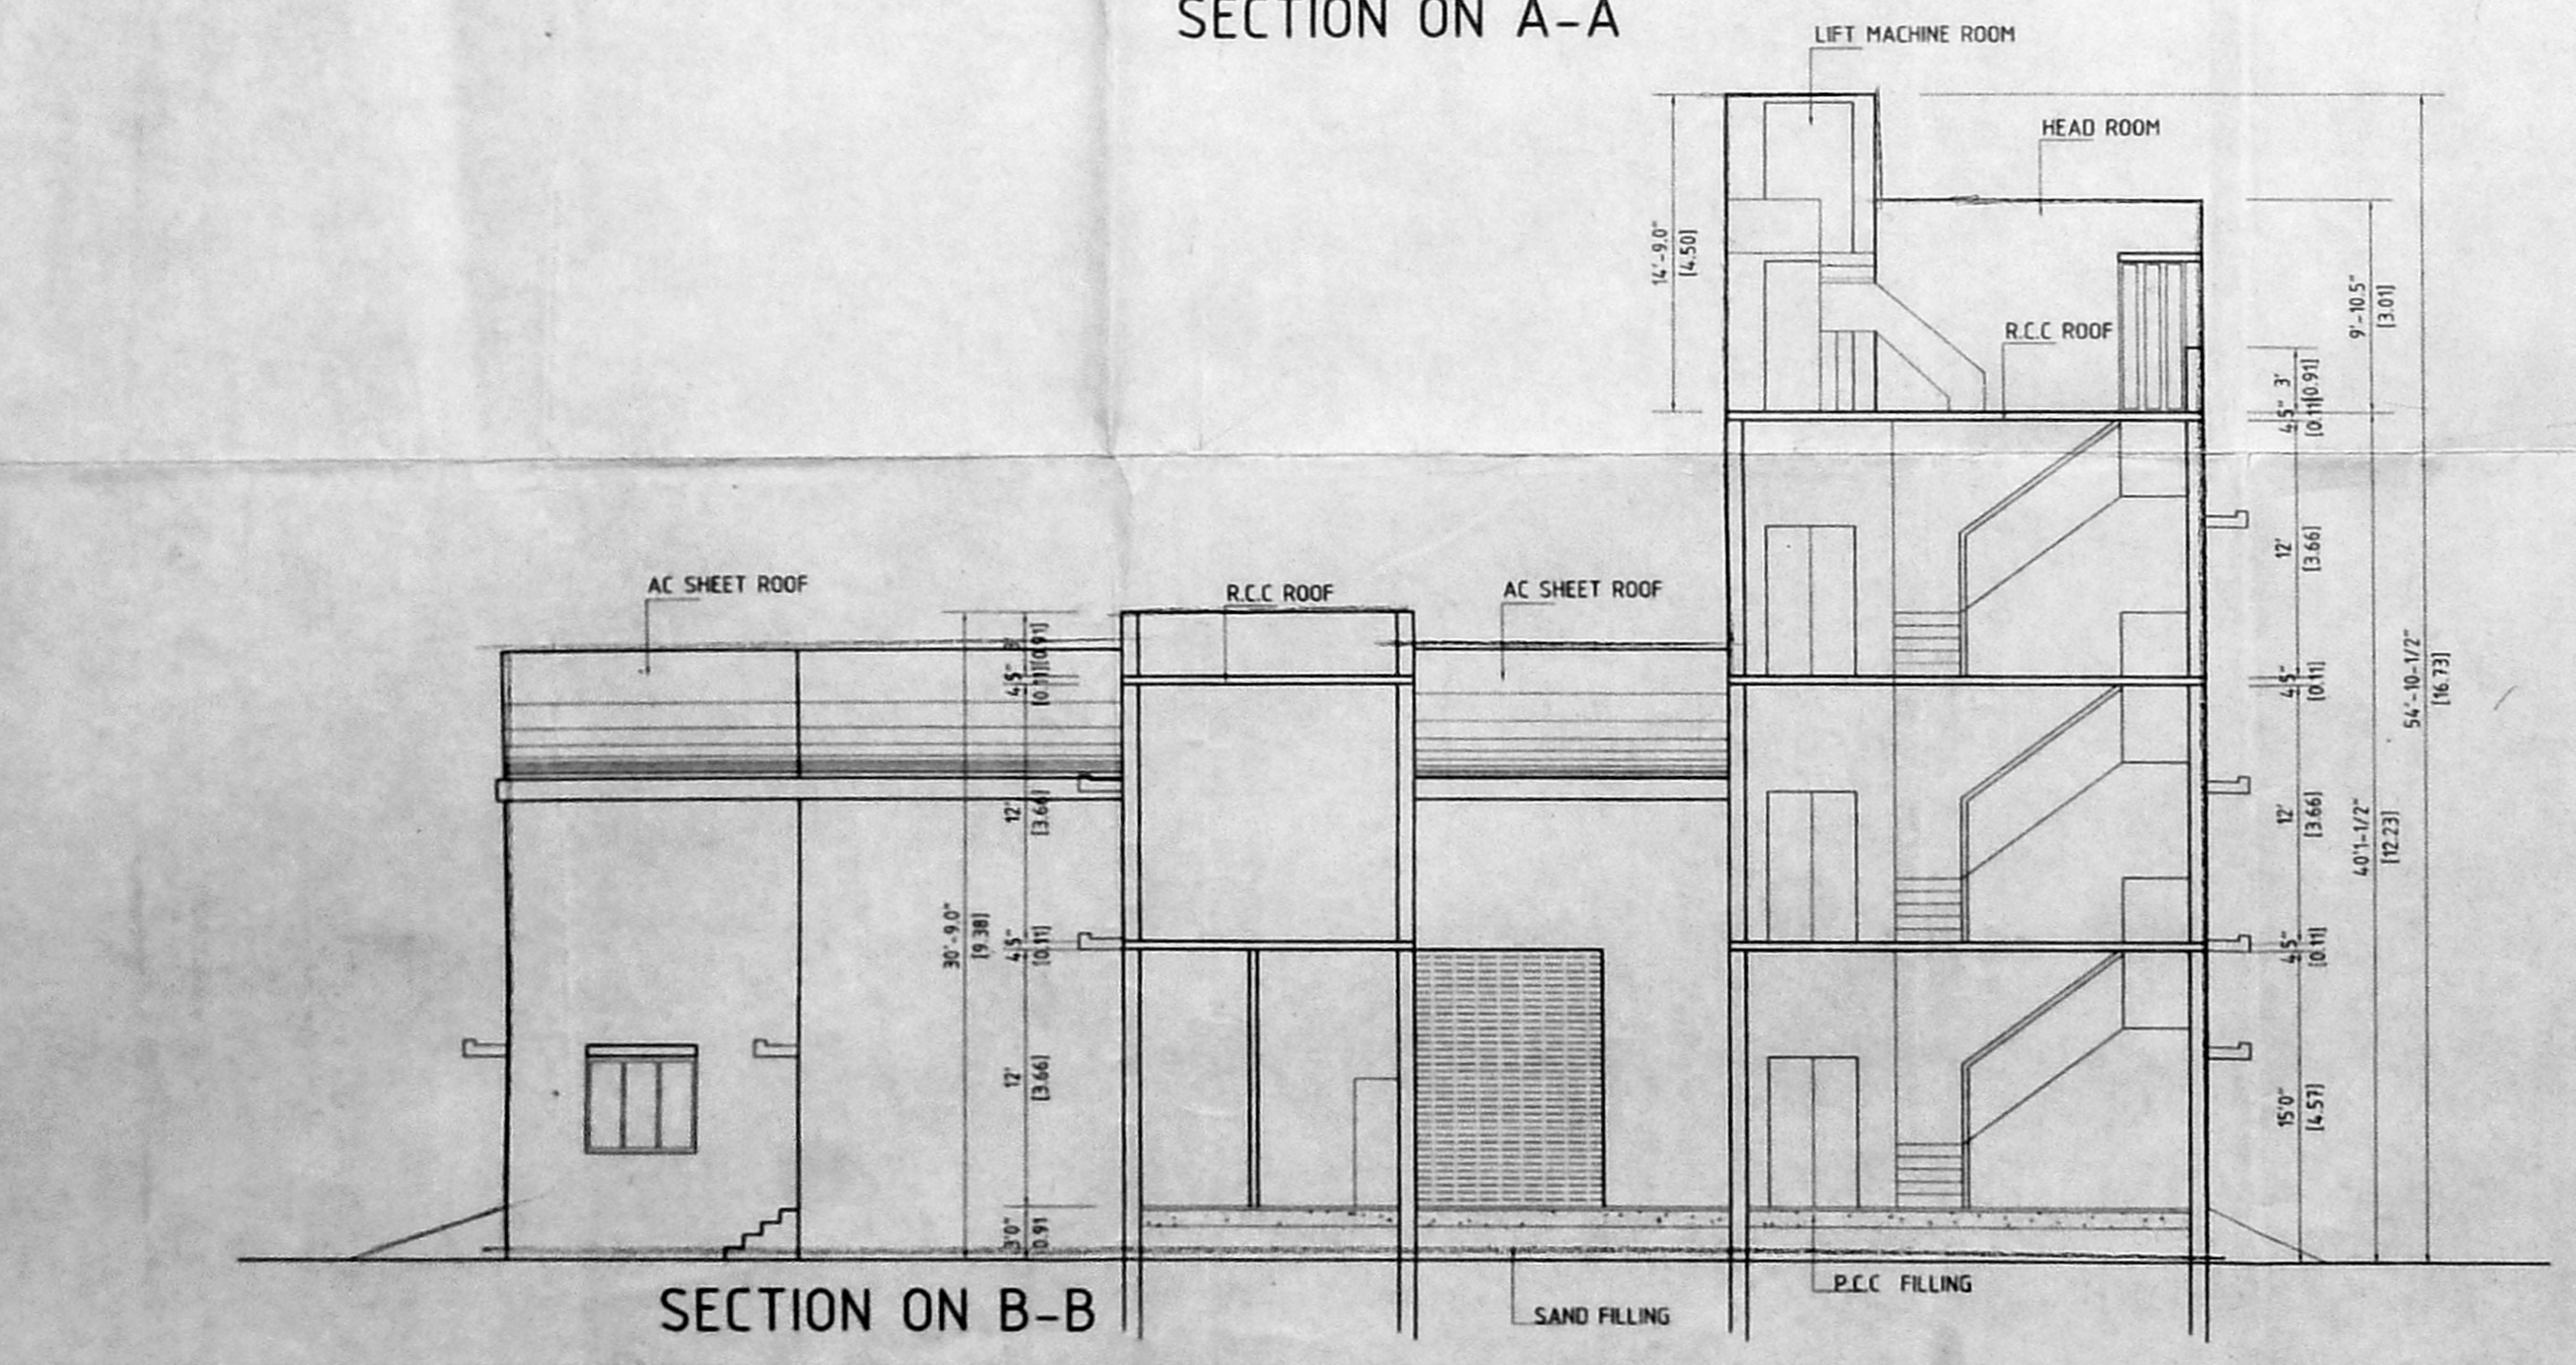

SECTION ON B-B

SHEET NO:2
 PLAN SHOWING THE PROPOSED CONSTRUCTION OF INDUSTRIAL BUILDING FOR THE MANUFACTURE OF BLOWERS AT DOOR NO:34 G.N.T ROAD IN S.NO:831/1B& 831/1C OF MADAVARAM VILLAGE AMBATTUR TALUK, THIRUVALLUR DISTRICT.
 MADAVARAM MUNICIPALITY

SCALE 1"=8'0" OR 1:100

JOINERY DETAILS

RS ROLLING SHUTTER	12"X12"	3.66X3.66
RS1 ROLLING SHUTTER	10"X12"	3.05X3.66
W WINDOW	6"0"X4'6"	1.83X1.36
W1 WINDOW	5'0"X4'6"	1.52X1.36
W2 WINDOW	4'0"X4'6"	1.22X1.36
M0 MAIN DOOR	3'3"X7'0"	1.00X2.10
D1 DOOR	3'3"X7'0"	0.99X2.10
D2 DOOR	2'6"X7'0"	0.76X2.10
V VENTILATOR	2'0"X2'0"	0.61X0.61

AREA DETAILS

SITE AREA	22596.00 SQFT OR 2100 SQMT
MAIN BUILDING	
GROUND FLOOR	5691.125 SQFT OR 528.91 SQMT
OFFICE BUILDING	
GROUND FLOOR	763.250 SQFT OR 70.93 SQMT
FIRST FLOOR	763.250 SQFT OR 70.93 SQMT
SECOND FLOOR	763.250 SQFT OR 70.93 SQMT
TOILET BLOCK	
GROUND FLOOR	428.125 SQFT OR 99.78 SQMT
FIRST FLOOR	428.125 SQFT OR 99.78 SQMT
REST ROOM	428.125 SQFT OR 99.78 SQMT
TOTAL FLOOR AREA	8837.125 SQFT OR 821.29 SQMT
PLOT COVAREGE	30.45%
F.S.I	0.391

COLOUR INDEX

PROPOSED BUILDING	
EXISTING ROPAD	
SITE BOUNDARY	

SIGN OF OWNER

 S. C. S. CHRISTEERAJ
 LICENSED SURVEYOR.
 Corporation of Chennai, Class-II No. 2
 No. 42-A, Madhavaram High Road,
 MOOLAKADAI, CHENNAI -600 050
 Ph: 5370448
 SIGN OF LICENSED SURVEYOR