

CMDA C3/PP NO: 134/11	
C. No.	134/11
Ass. No.	24/1/75
PROPOSED OFFICE BUILDING	
PART-I	GROUND FLOOR : 5875.00
PART-II	FIRST FLOOR : 2303.50
TOTAL : 8178.50	
PROPOSED BUILDING : 715	
A.P. : D.P. 13	
LOWER LEVEL : 2483.42	
UPPER LEVEL : 2991.07	
TOTAL : 13474.49	
TICKET COUNTER :	
TICKET COUNTER-1 (GROUND)	852.50
TICKET COUNTER-2 (GROUND)	522.63
TICKET COUNTER-3 (GROUND)	351.50
TICKET COUNTER-4 (GROUND)	611.81
TICKET COUNTER-5 (GROUND)	262.44
TICKET COUNTER-6 (GROUND)	445.00
TICKET COUNTER-7 (GROUND)	262.00
TICKET COUNTER-8 (GROUND)	260.69
TICKET COUNTER-9 (GROUND)	260.69
TOTAL : 3219.26	
GENERATOR ROOM :	
GENERATOR ROOM-1 (GROUND)	714.44
GENERATOR ROOM-2 (GROUND)	714.12
GENERATOR ROOM-3 (GROUND)	1069.25
GENERATOR ROOM-4 (GROUND)	705.00
TOTAL : 3202.81	
TOWER CONTROL :	
TOWER CONTROL-1 (GROUND)	700.37
TOWER CONTROL-2 (GROUND)	868.00
TOWER CONTROL-3 (GROUND)	860.25
TOWER CONTROL-4 (GROUND)	860.25
TOTAL : 3289.37	
TOILET BLOCK :	
GROUND & FIRST FLOOR TOILET BLOCK-1	577.34
GROUND & FIRST FLOOR TOILET BLOCK-2	577.34
GROUND & FIRST FLOOR TOILET BLOCK-3	577.34
GROUND & FIRST FLOOR TOILET BLOCK-4	52.5
TOTAL : 1784.52	



C/PP/MSB/13 A/2004
 Planning Form No. 134/11
APPROVED
 SUBJECT TO THE CONDITIONS IN THIS OFFICE LETTER
 TOILET : 1784.52
 TICKET COUNTER : 3219.26
 GENERATOR ROOM : 3202.81
 TOWER CONTROL : 3289.37
 TOTAL : 13474.49
 FOR MEMBER SECRETARY
 CHENNAI MUNICIPALITY
 DEVELOPMENT AUTHORITY
 CHENNAI-600 008.

CREED INDICATION
 PROPOSED BUILDING
 PLOT BOUNDARY
 ROAD ACCESS
 SEWER LINE

OWNER'S SIGNATURE:
 For TAMIL NADU CRICKET
 Hony. Secy.

LICENSED SURVEYOR
 A. VENKAT, B. ARCH.
 ARCHITECT LICENSED SURVEYOR
 CLASS I No. R.A. 41
 62, C.P. RAMASWAMY ROAD,
 ALWARPET, CHENNAI-600 013.
 TEL. No. 4987465, 4970308


nataraj & venkat associates
 Architects
 Inspection Plan
 62, C.P. RAMASWAMY ROAD,
 ALWARPET, CHENNAI-18.
 Dt. 30.5.2003
 Tel. 4937465
 30/5/2003


JOB TITLE : AP (MSB)
 PROPOSED ADDITION AND ALTERATION
 TO THE EXISTING OFFICE BUILDING,
 TNCA STADIUM, S. VICTORIA HOSTEL RD,
 CHEPAUK, CHENNAI-5, R.S. NO. 2622/4,
 2622/12 TRIPLICANE TALUK, CHENNAI
 DISTRICT.

CORPORATION DRAWING
 - SITE PLAN -


DRAWN :
 SCALE : 1 : 40
 CHECKED :
 DATE :
 SHEET No.

$$\begin{array}{r}
 18 \\
 - 12.10 \\
 \hline
 5.90 \\
 \frac{5.90}{2} = 2.95
 \end{array}
 \qquad
 \begin{array}{r}
 18 \\
 - 14.5 \\
 \hline
 3.5 \\
 \frac{3.5}{2} = 1.75
 \end{array}$$

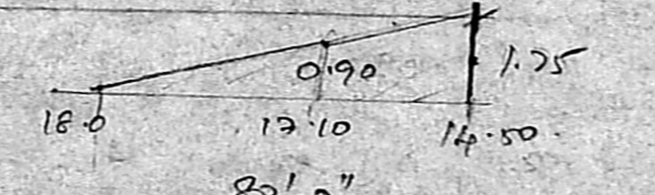


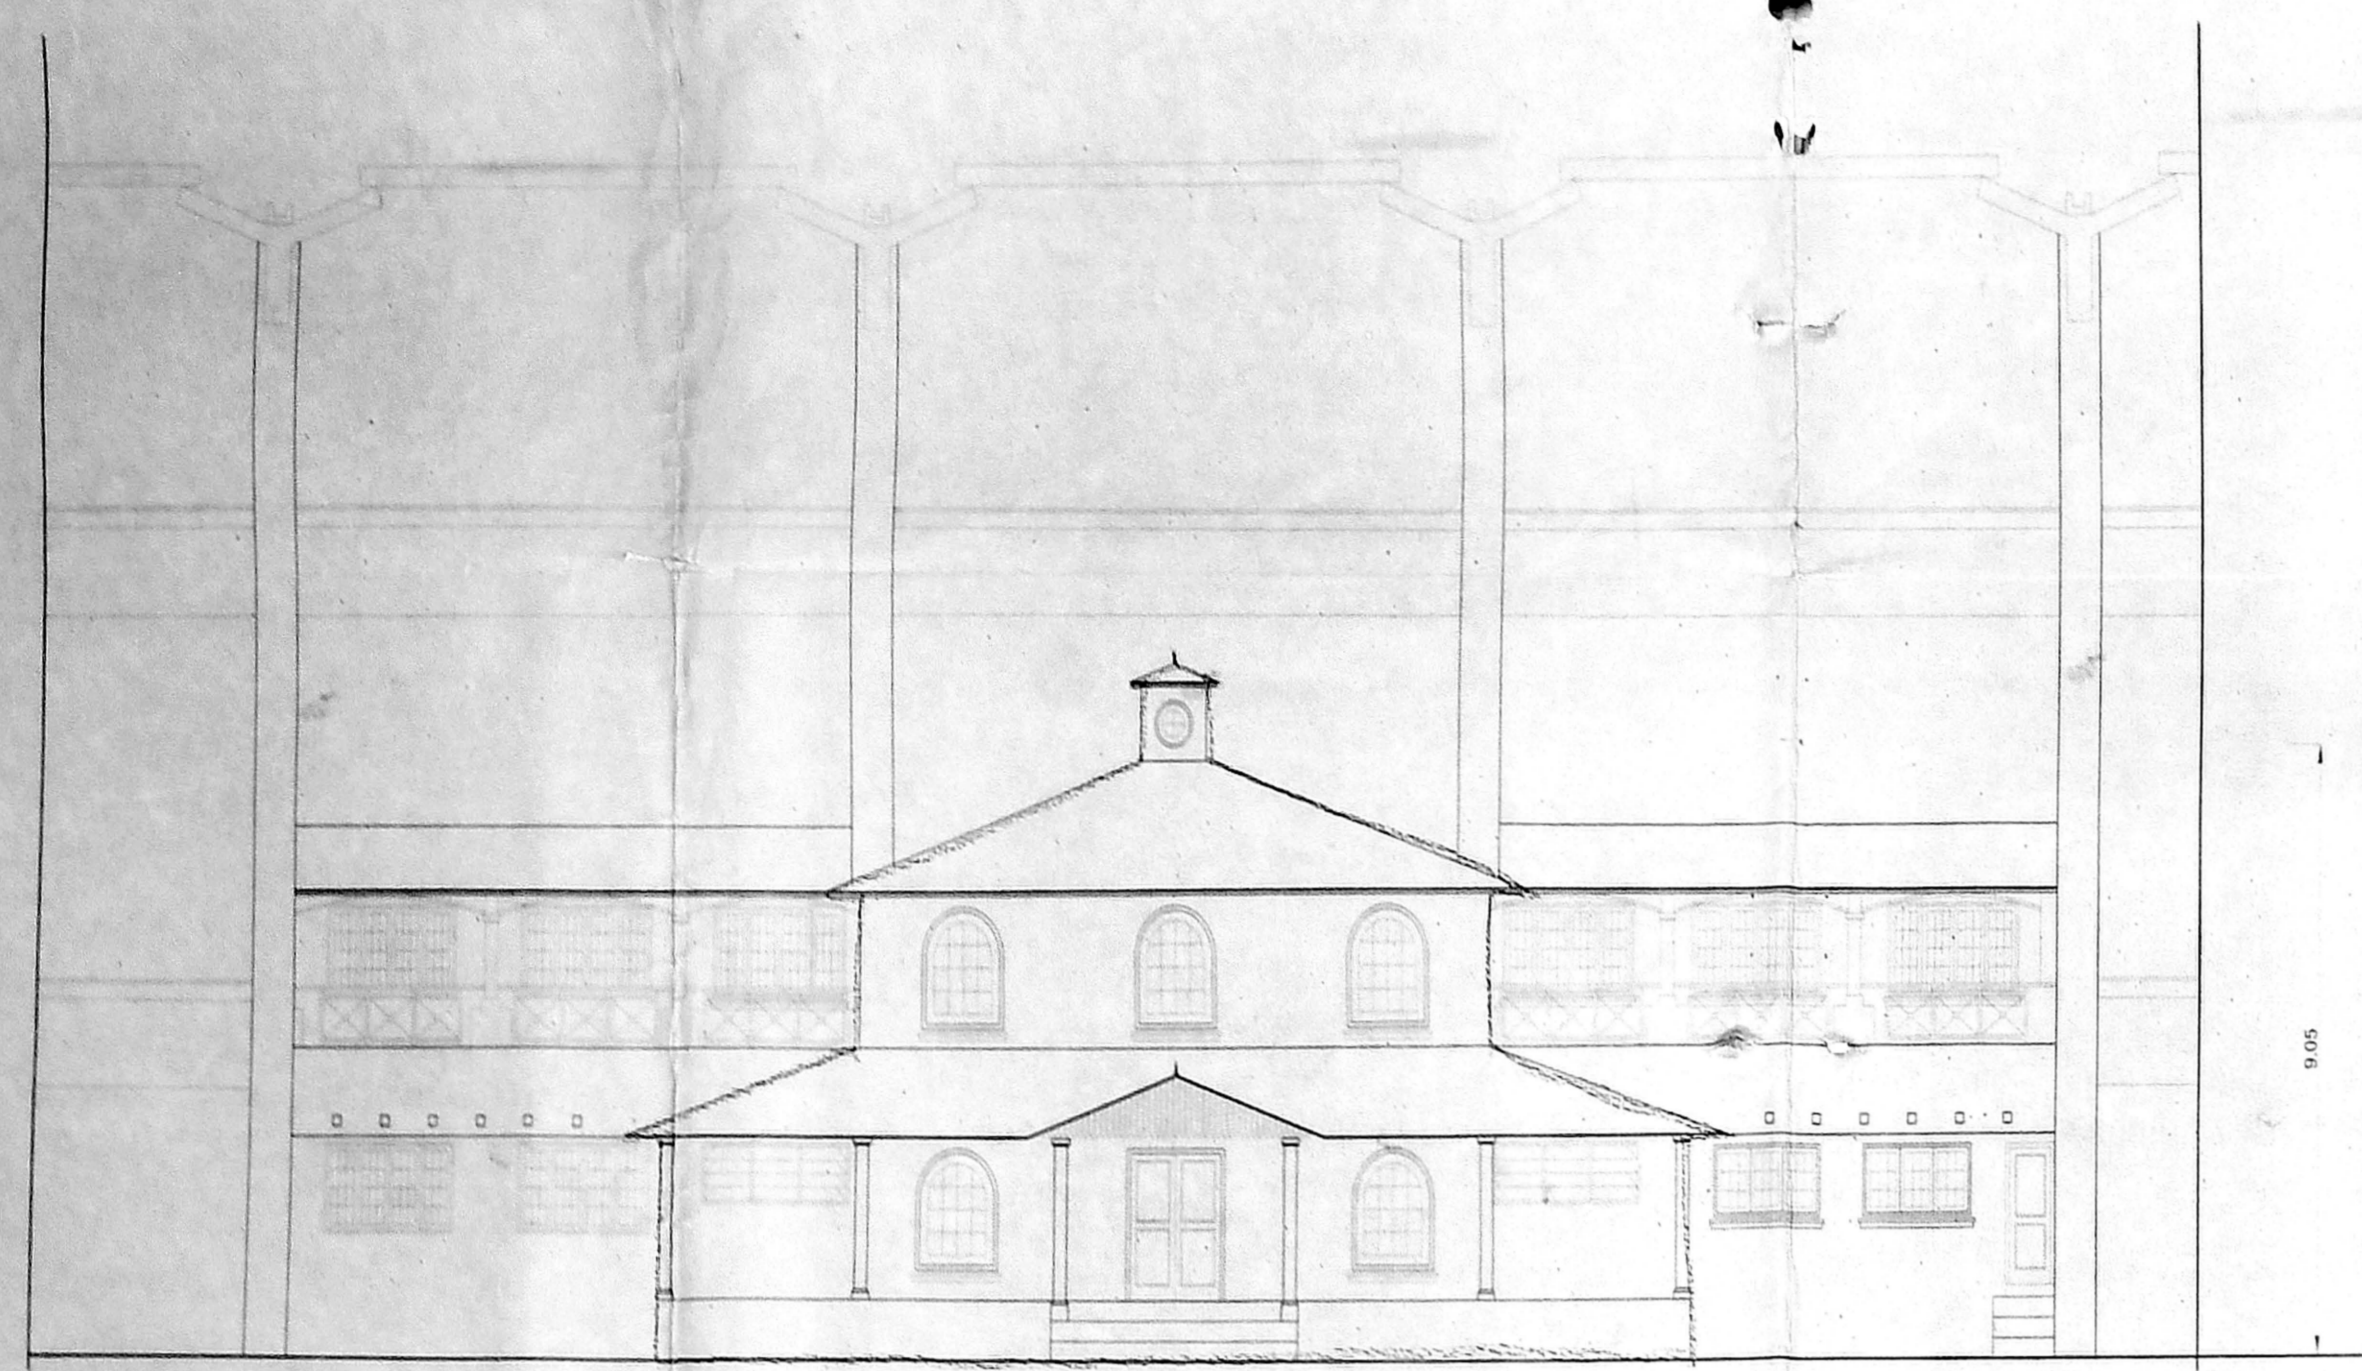


FRONT ELEVATION

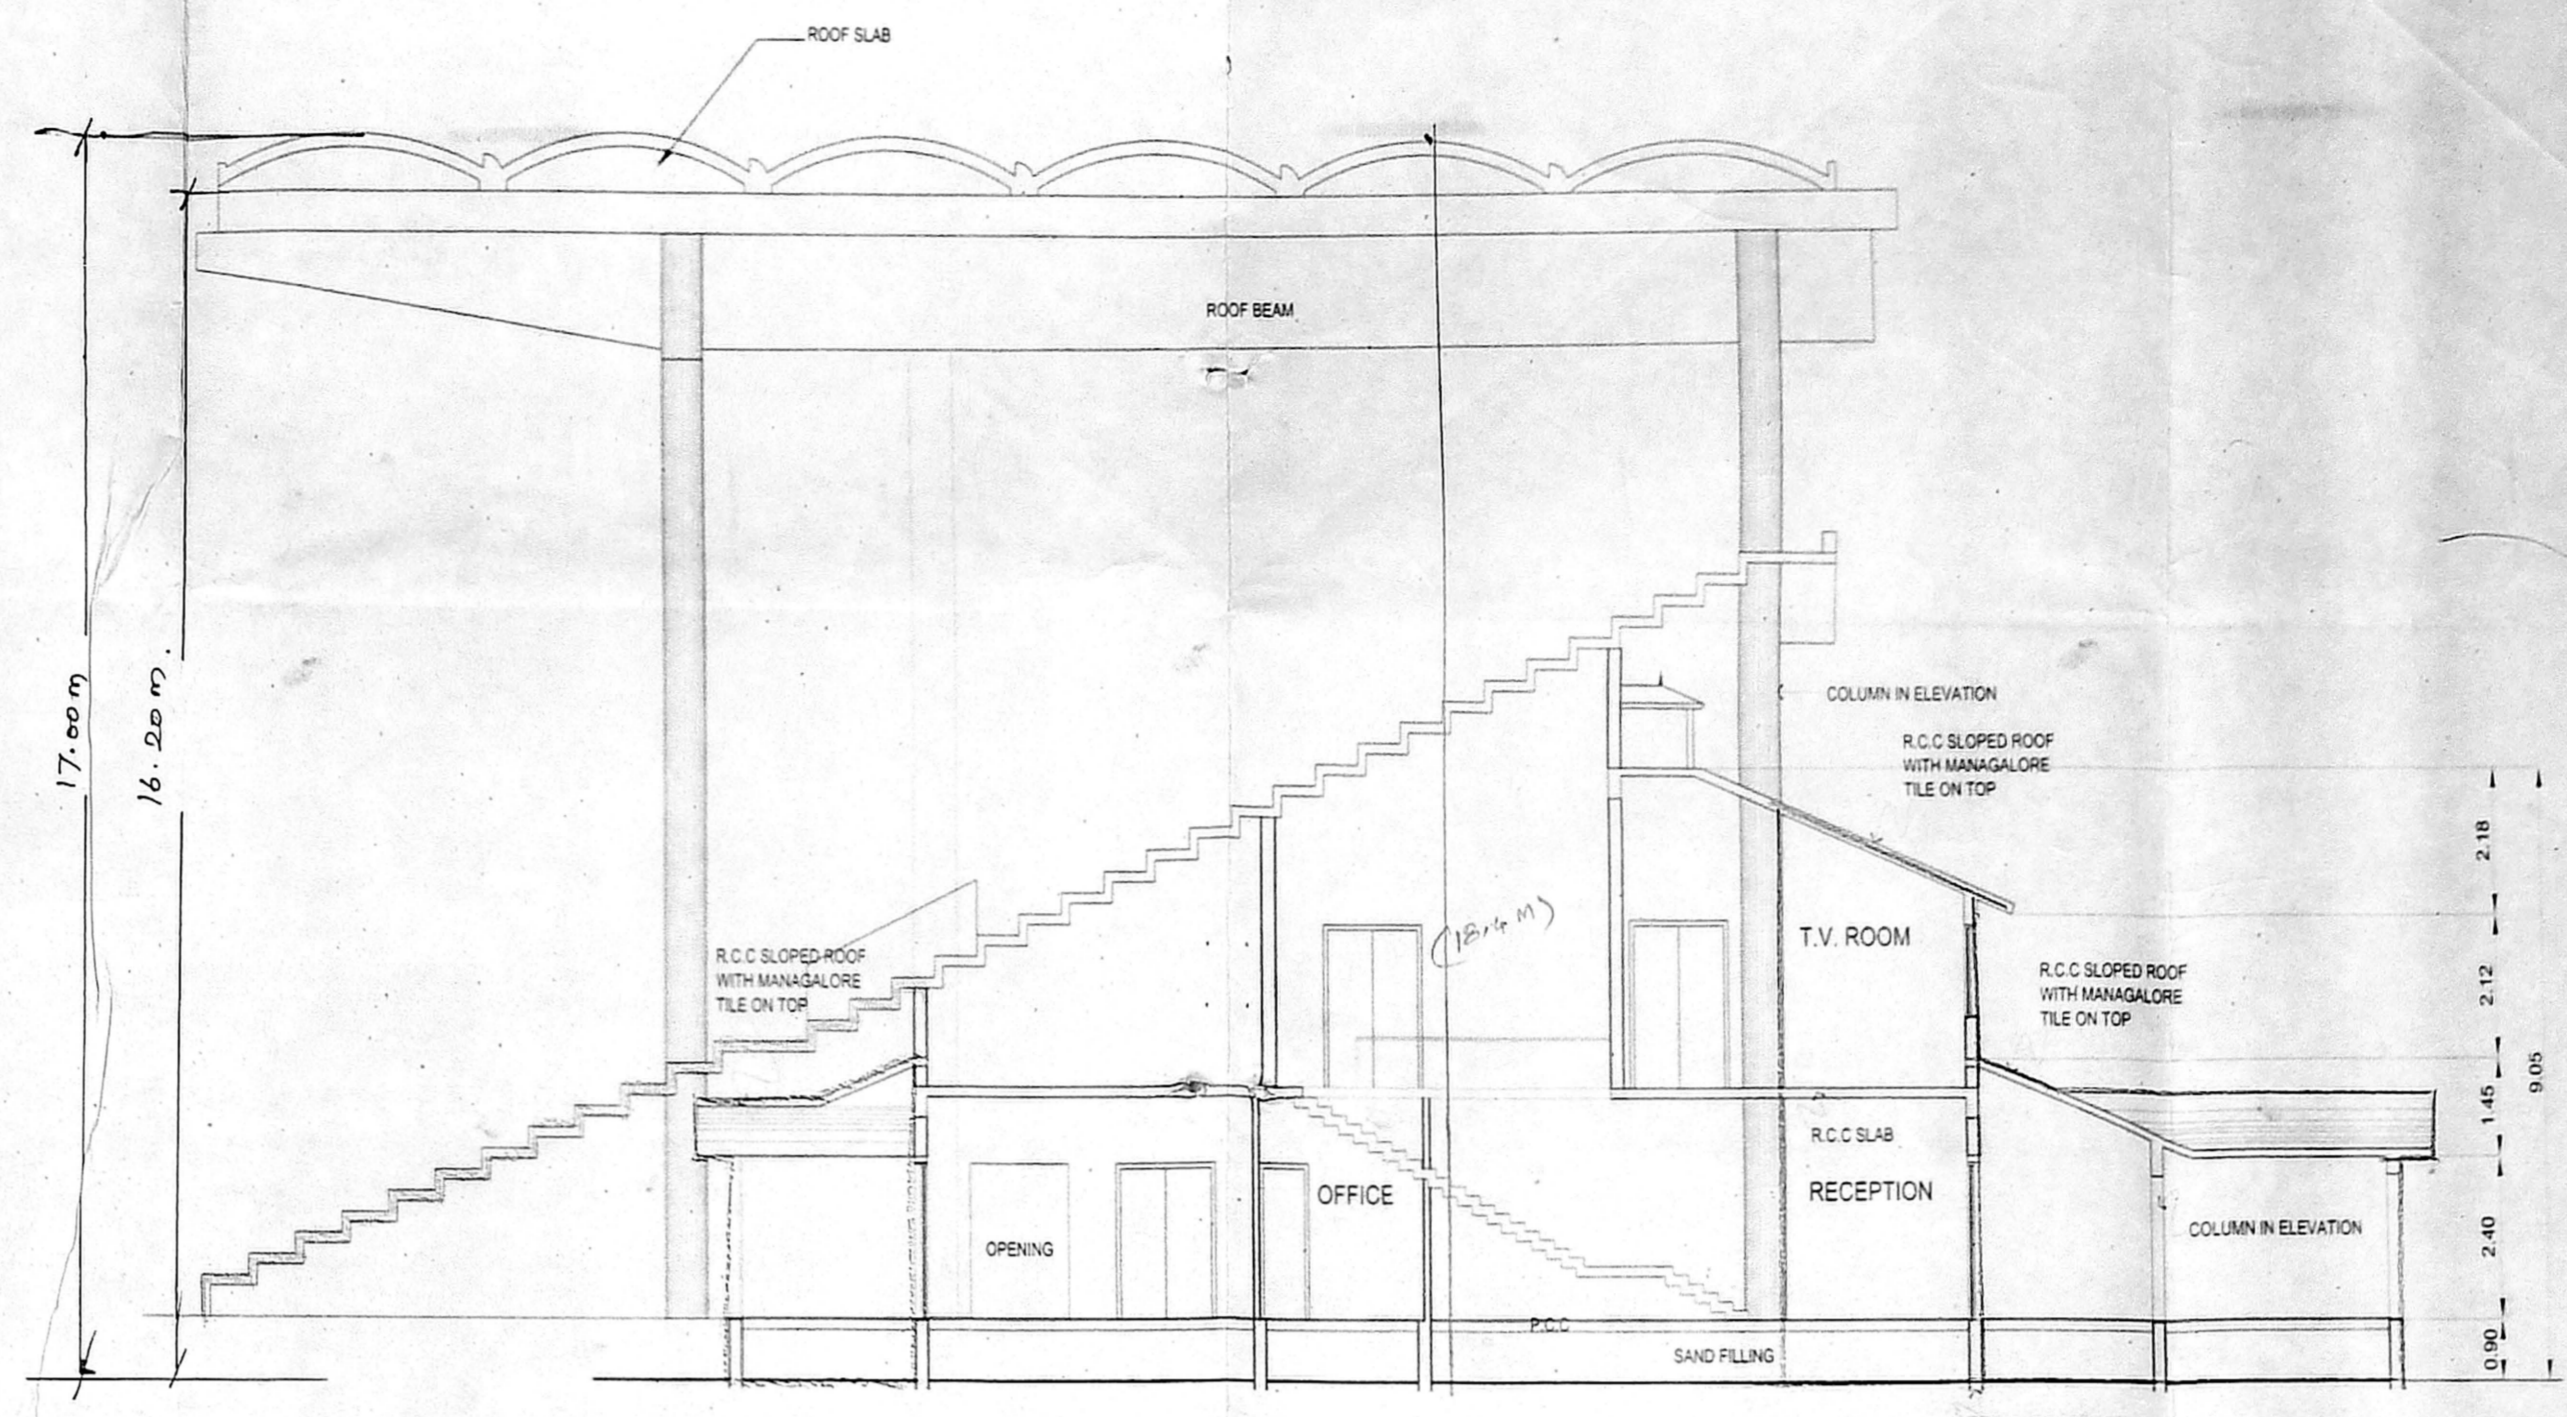

SECTION - "XX"

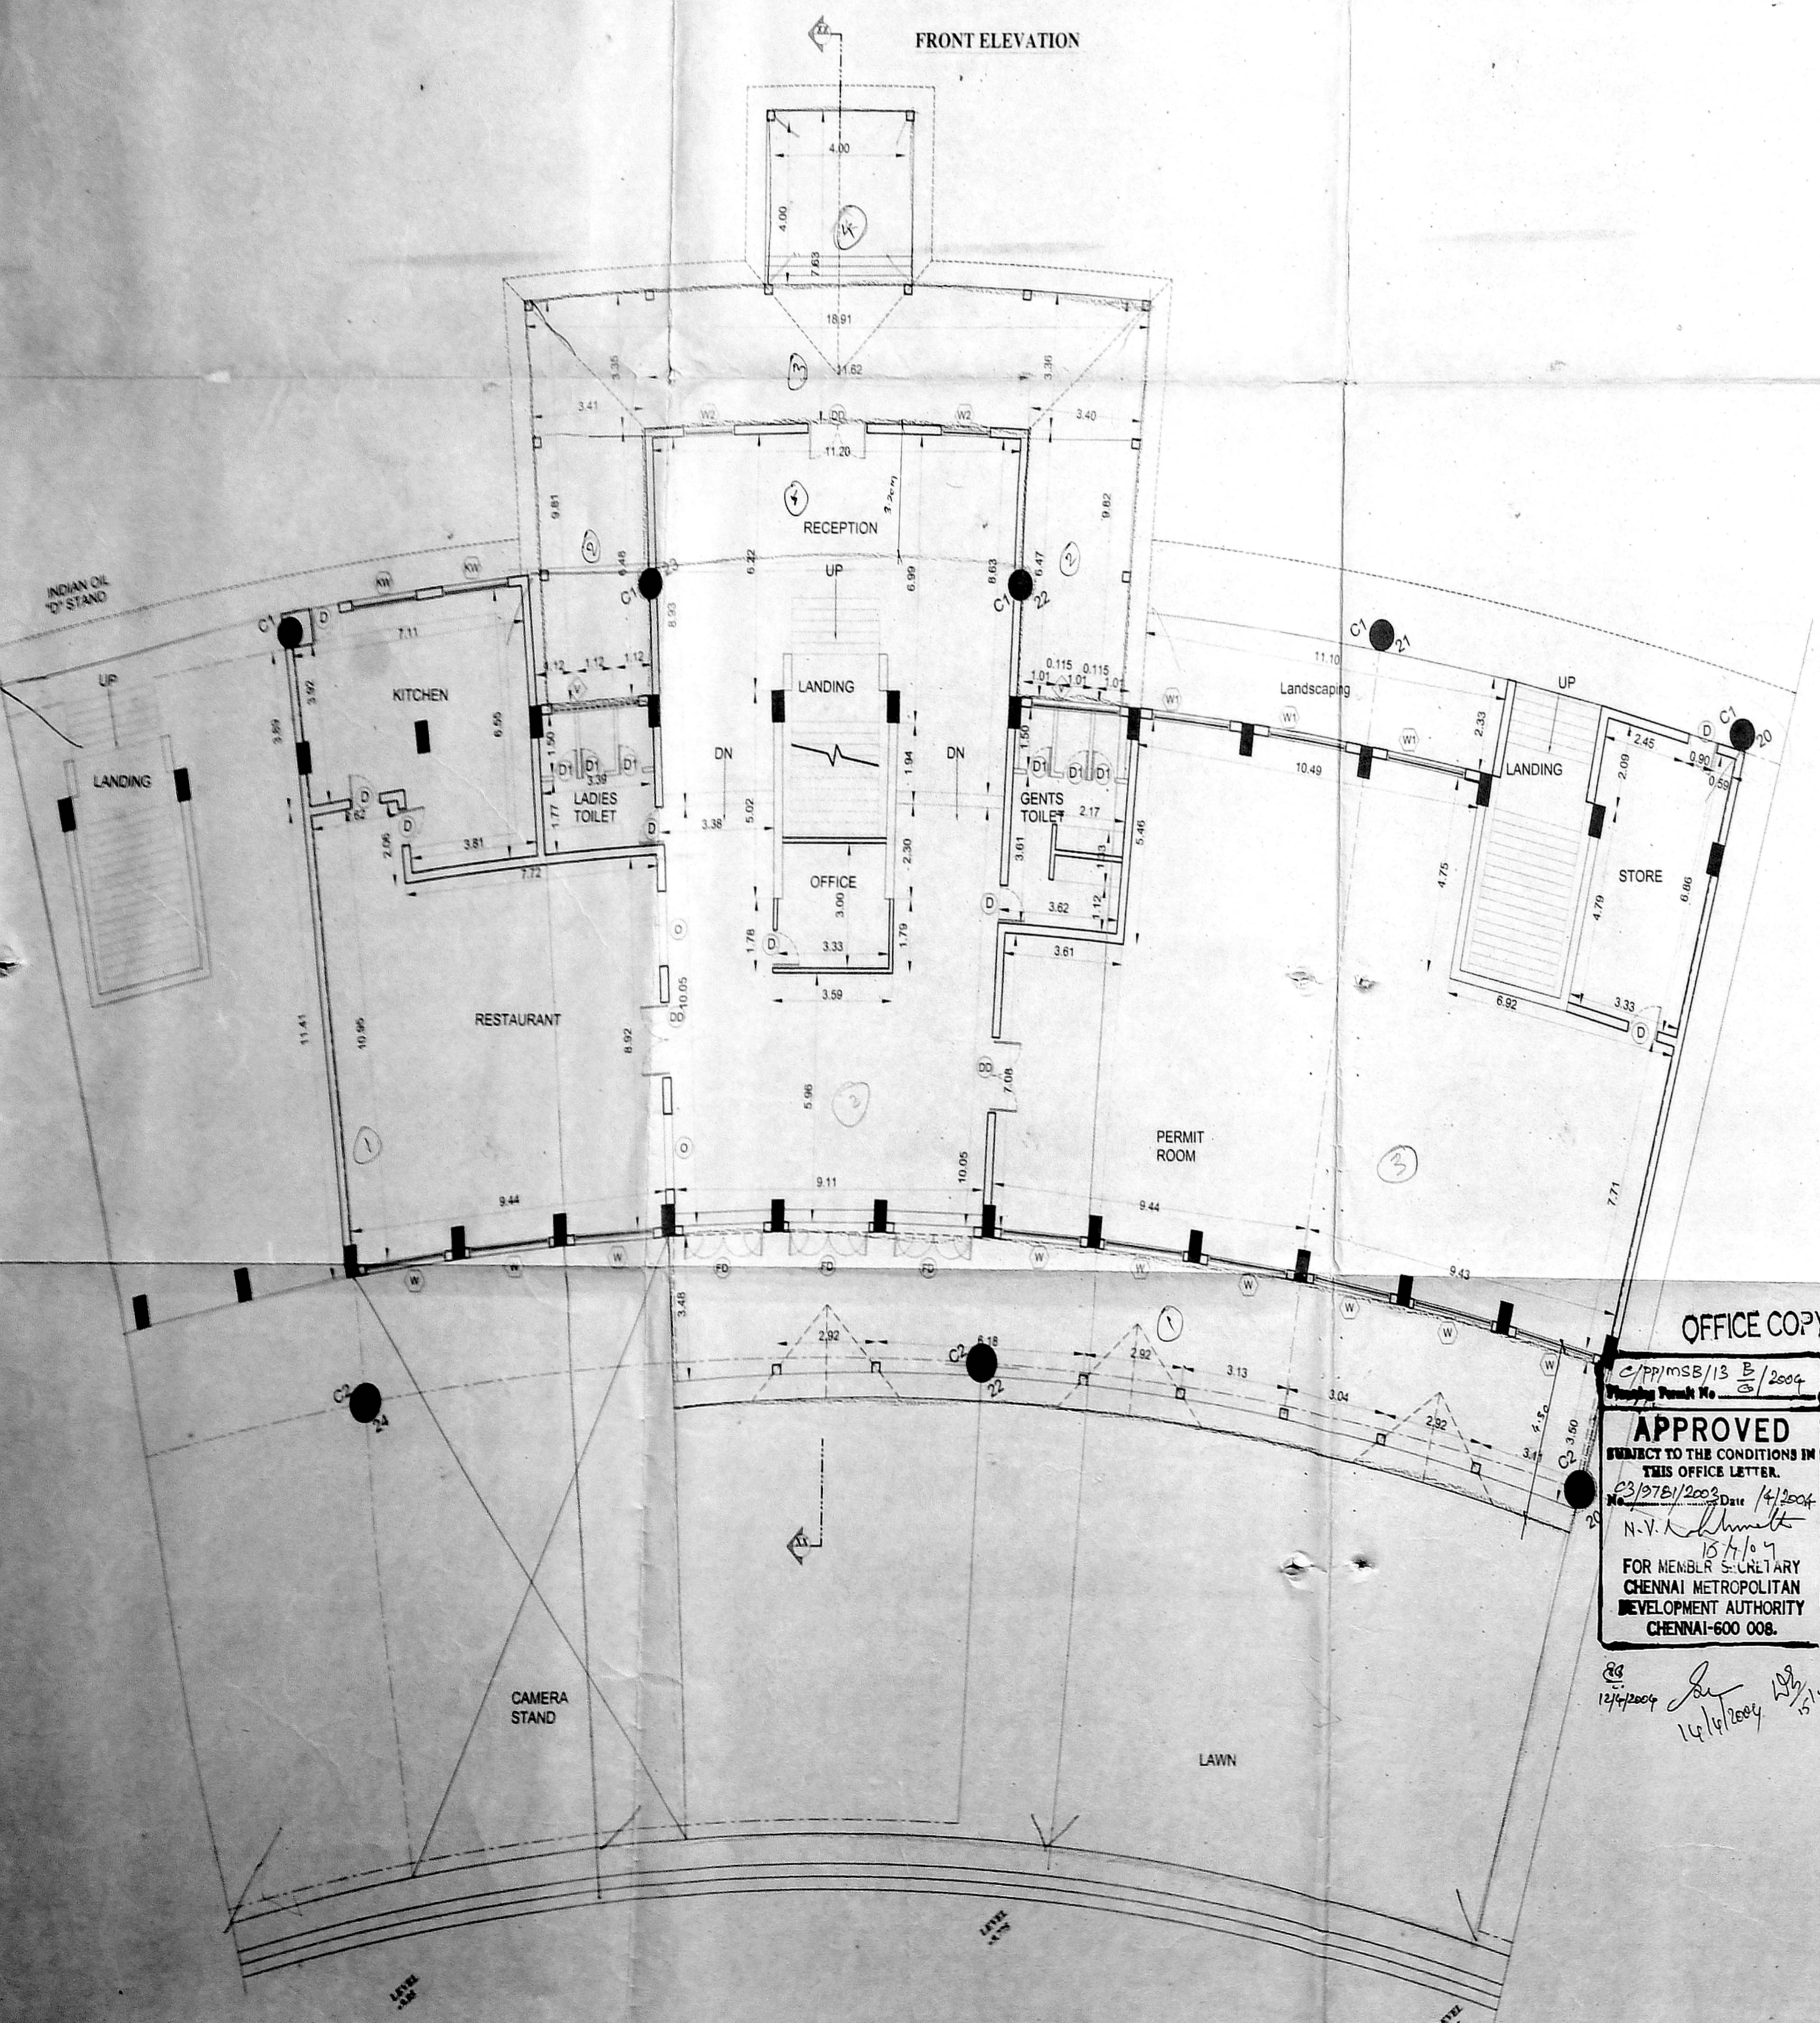

LOWER LEVEL PLAN

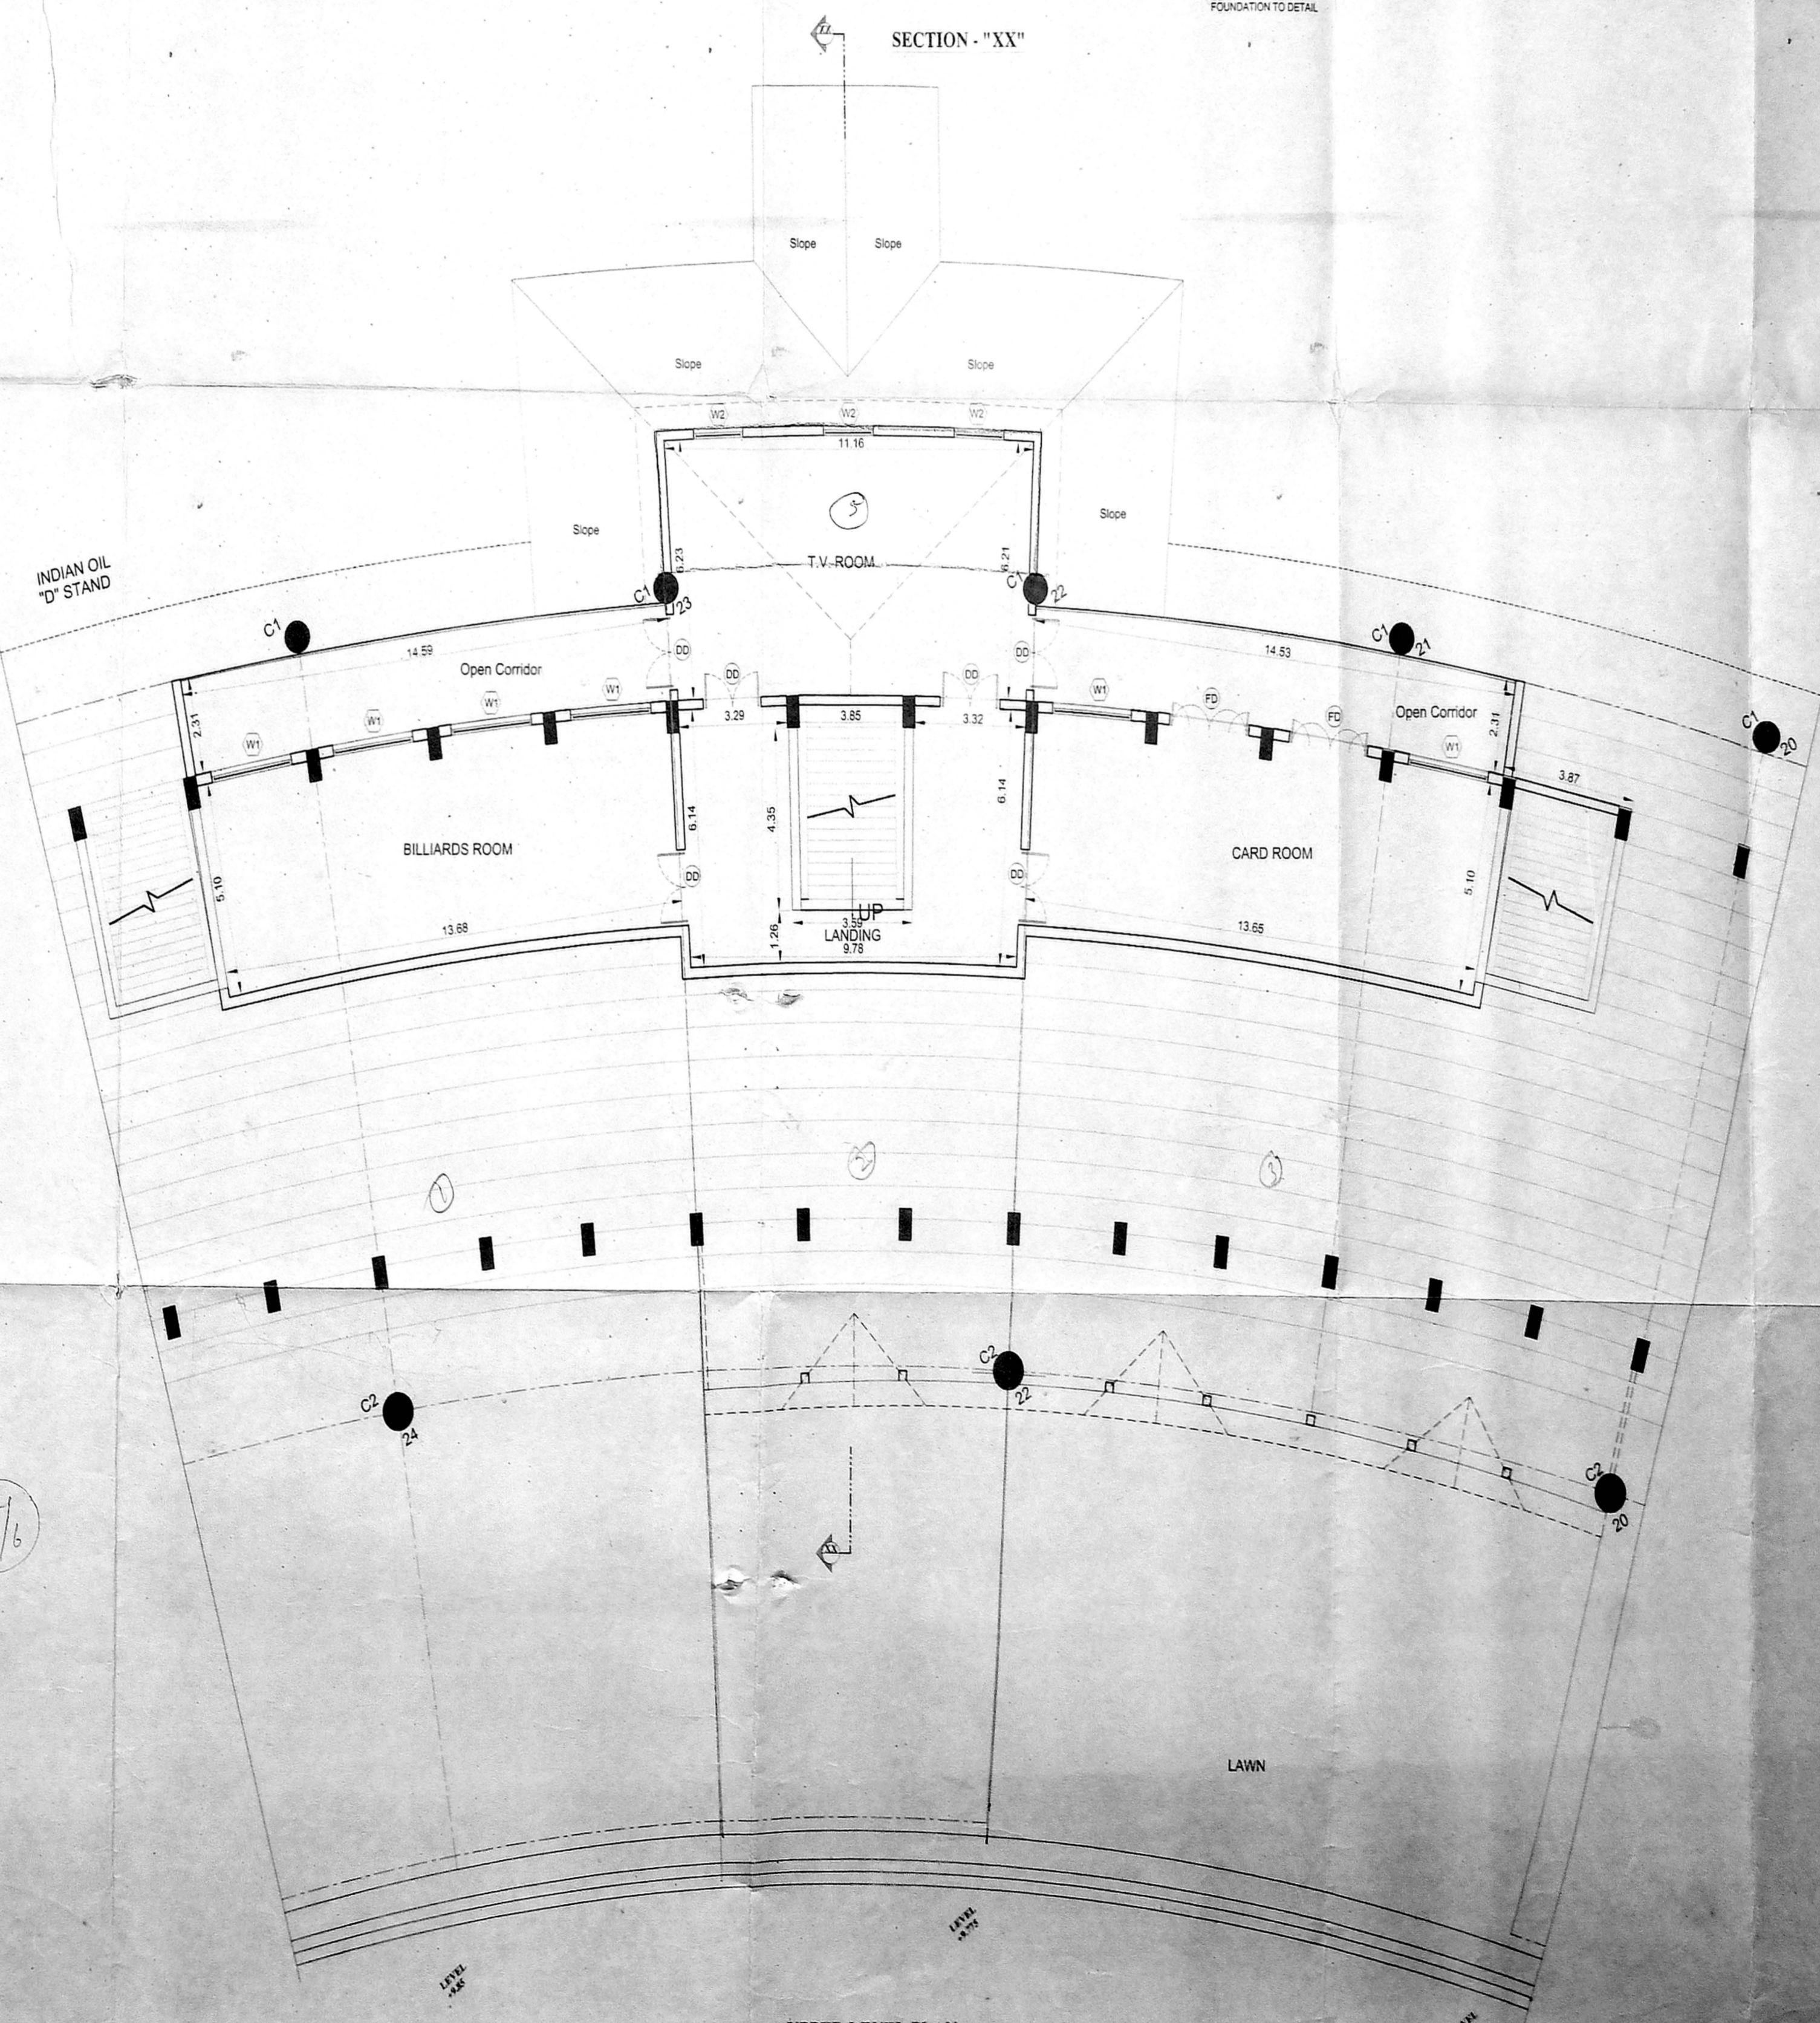


UPPER LEVEL PLAN

OFFICE COPY
 C/P/MSB/13 B/2004
 Drawing No. 20/2004
APPROVED
 SUBJECT TO THE CONDITIONS IN THIS OFFICE LETTER.
 23/07/2004 Date 14/10/2004
 N.V. [Signature]
 15/10/04
 FOR MEMBER SECRETARY
 CHENNAI METROPOLITAN
 DEVELOPMENT AUTHORITY
 CHENNAI-600 008.

SCHEDULE OF JOINERY

TYPE	DESCRIPTION	SIZE
D	CEILING	0.50x2.10
DOOR	CMDA C3/PP NO:	0.90x2.10
D1	C No: 23/77/1/2004	0.90x2.10
DD	DOOR	1.40x2.10
O	OPENING	1.00x2.10
FD	FRONT DOOR	2.00x1.00
W	WINDOW	2.00x1.00
W1	WINDOW	2.00x1.00
KW	KITCHEN WINDOW	2.00x1.00
V	VENTILATOR	2.00x1.00

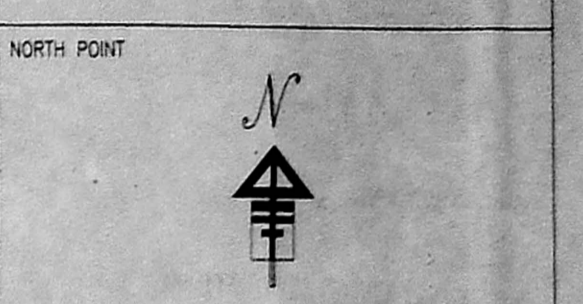

AREA STATEMENT

DESCRIPTION	Sqm
LOWER LEVEL PLAN	881.032
UPPER LEVEL PLAN	370.780
TOTAL	1251.812

COLOUR INDICATION

PROPOSED BUILDING	[Symbol]
PLOT BOUNDARY	[Symbol]
ROAD ACCESS	[Symbol]
SEWER LINE	[Symbol]
WATER LINE	[Symbol]


OWNER'S SIGNATURE
 Prof. TAMIL NADU CRICKET ASSOCIATION
 [Signature]
 Hon. Secretary

LICENSED SURVEYOR
 A. VENKAT. B. ARCH.
 ARCHITECT LICENSED SURVEYOR
 CLASS I No. R.A. 41
 62, C.P. RAMASWAMY ROAD,
 ALWARPET, CHENNAI-600 018.
 TEL. No. 4997465, 4970492


nataraj & venkat associates
 Architects
 "Oxford Centre"
 No. 62, 663, C.P. Ramaswamy Road, Alwarpet, Chennai - 600 018.
 Tel: 499 74 65
 Job Title: [Signature]

PROPOSED ADDITION AND ALTERATION TO THE EXISTING 'D' STAND AT TNGA STADIUM R.S NO.2622/4 PART, 2622/12 TRIPLIKANE VILLAGE MYLAPORE CHENNAI DISTRICT.


Drawing Title:
CORPORATION DRAWING
 Drawn: [Signature] Checked: [Signature]
 Scale: 1" = 8'-0" (1:240) Date: 15-04-2004

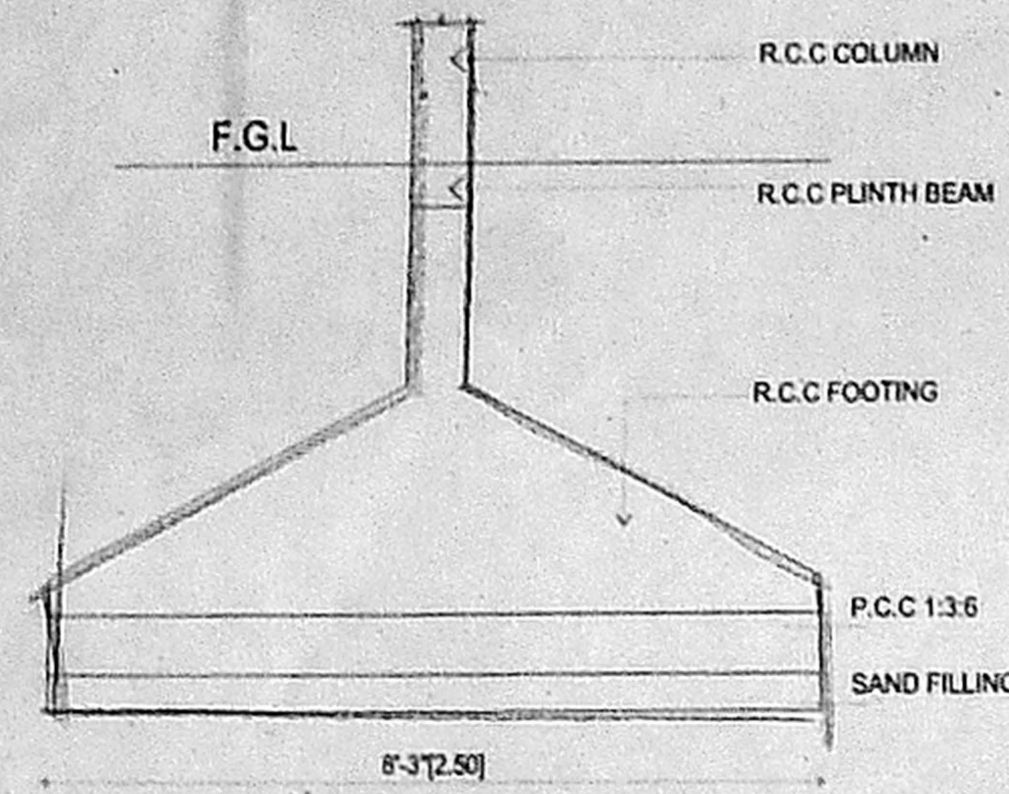


SECTION OF R.C.C COLUMN FOUNDATION

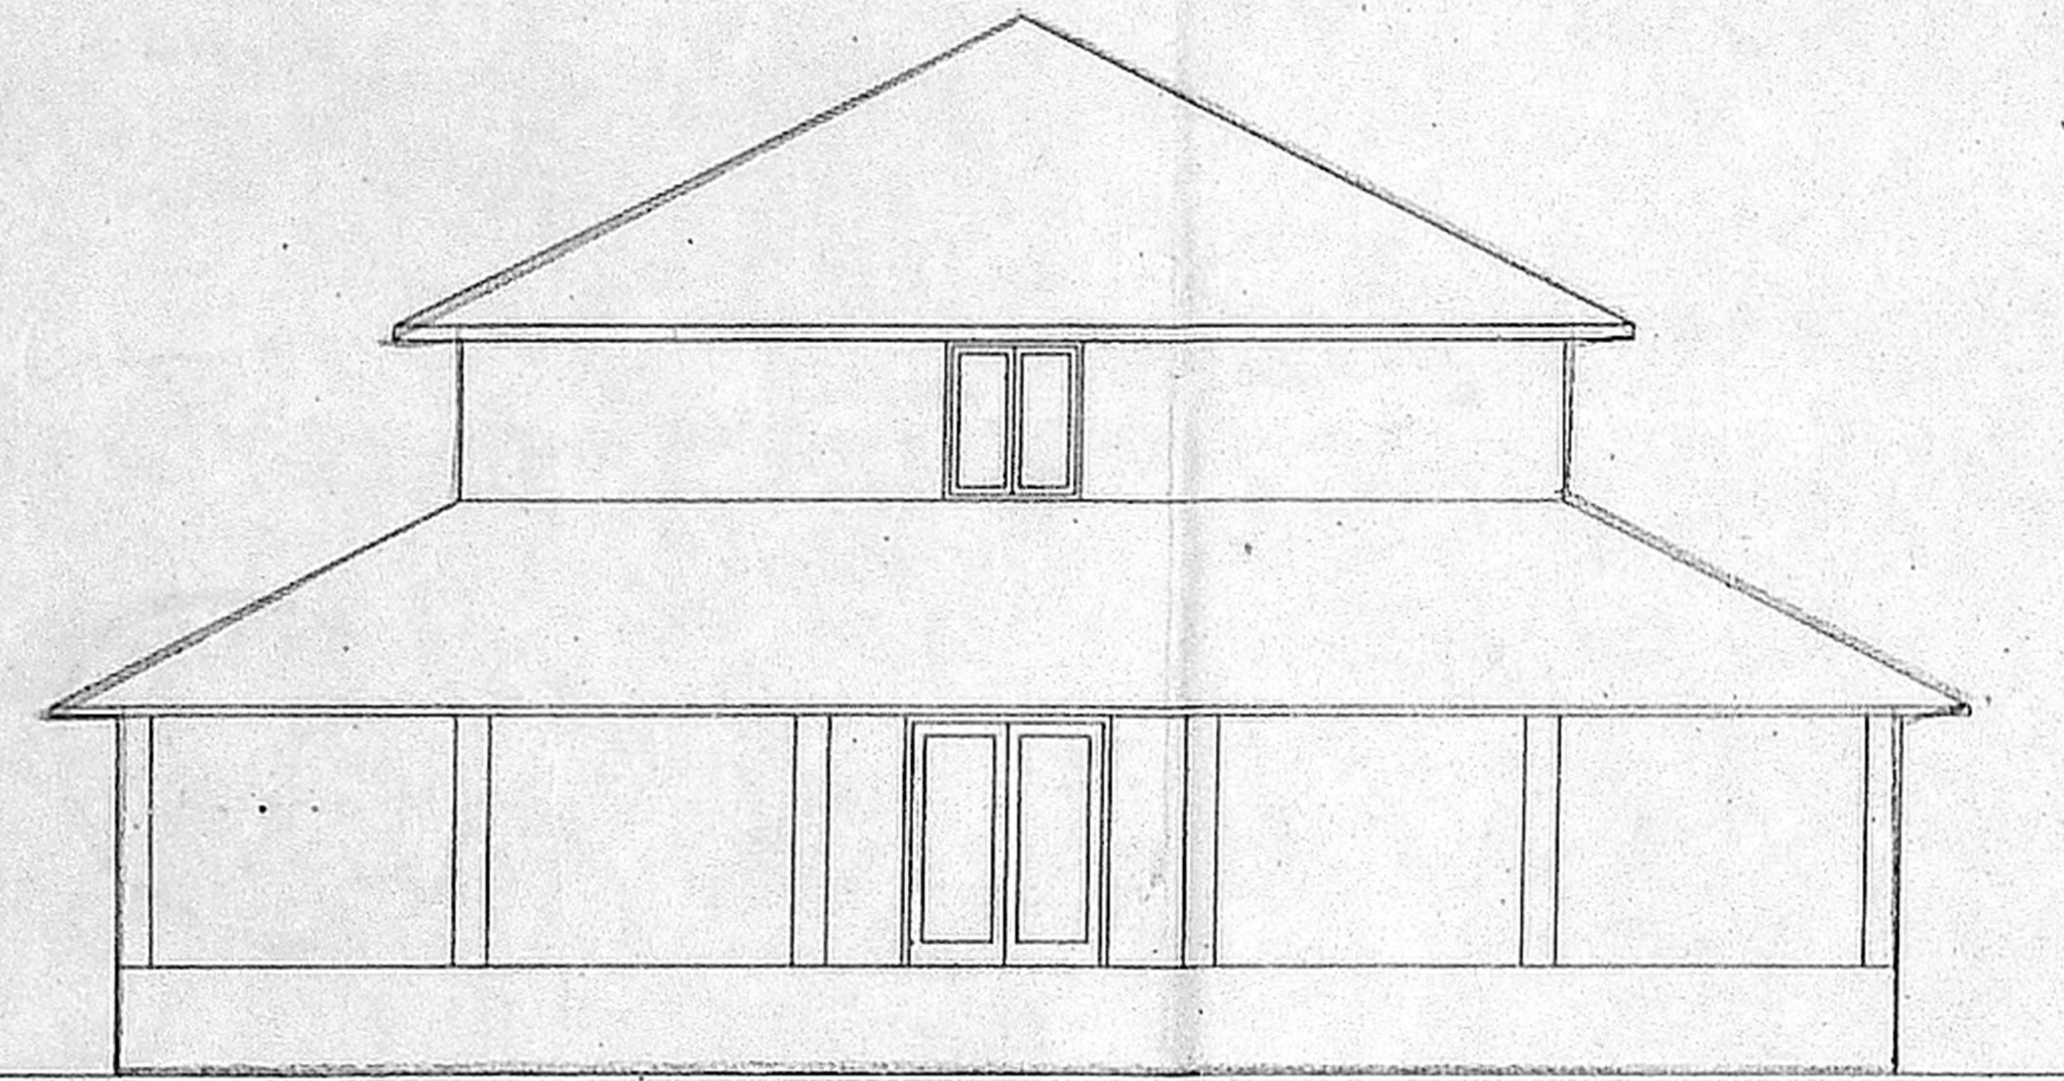

FRONT ELEVATION

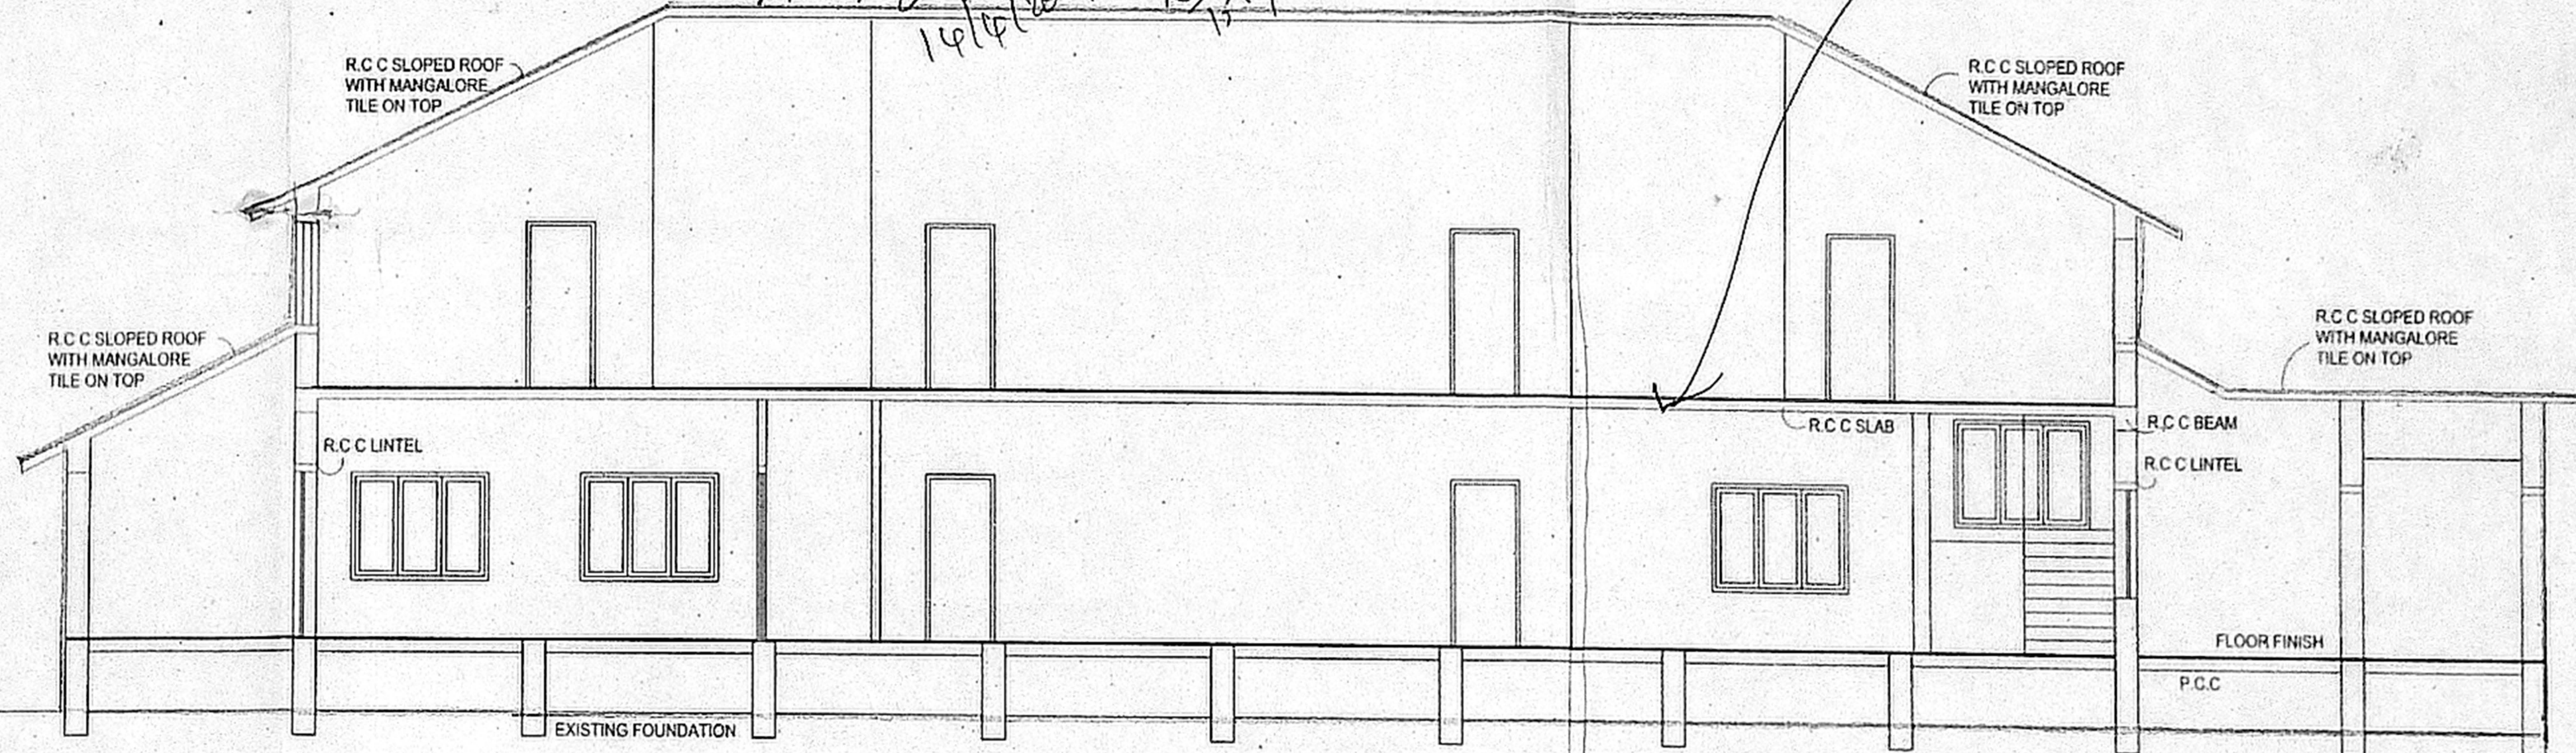

SECTION AA

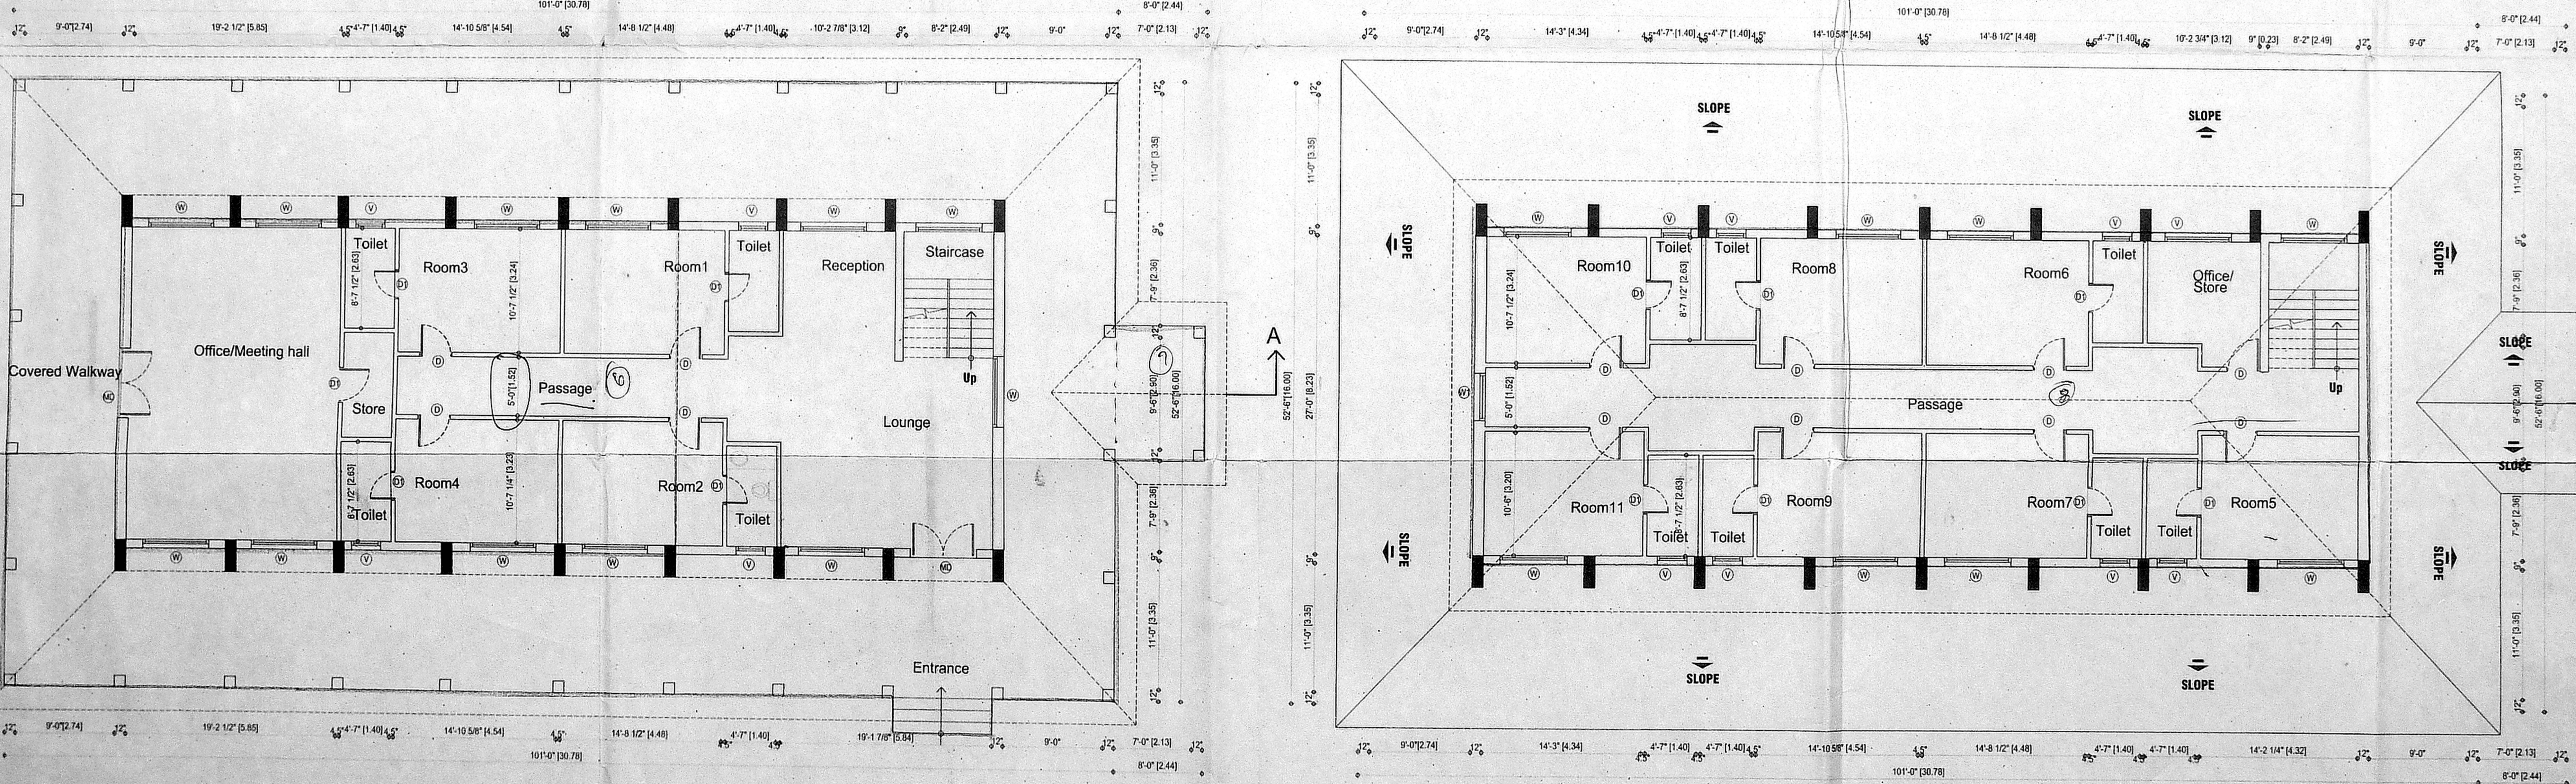

OFFICE COPY

C/PP/1032/13 2/2004
Planning Permit No.

APPROVED
SUBJECT TO THE CONDITIONS IN THIS OFFICE LETTER.
No. 1978/2003 Date: 14/2/04
N.V. A. [Signature] 15/4/07
FOR MEMBER SECRETARY
CHENNAI METROPOLITAN
DEVELOPMENT AUTHORITY
CHENNAI-600 008.

6/6

Relaying of CP roof under progress.

Inspection Plan 3/3
20/5/2003
[Signature]

SCHEDULE OF JOINERY		SIZE
CMDA C3/PP No: /		60x75
C.No: C3/9781/2003		24x24
A. No:		24x24
Scantling:		60x60
PART-I		60x60
PART-II		24x24
A. P. [Signature]		
		3/3

NORTH POINT

- COLOUR INDICATION
- PROPOSED BUILDING
 - PLOT BOUNDARY
 - ROAD ACCESS
 - SEWER LINE

OWNER'S SIGNATURE

For TAMIL NADU CRICKET ASSOCIATION

LICENSED SURVEYOR
A. VENKAT, B. ARCH.,
ARCHITECT LICENSED SURVEYOR
CLASS I No. R.A. 41,
62, C.P. RAMASWAMY ROAD,
ALWARPET, CHENNAI-600 018.
TEL. No. 4997465, 4970405

nataraj & venkat associates

Architects
62, 63 C.P. Ramaswamy road
Alwarpet,
Chennai - 18.
Tel: 499 74 65

PROPOSED ADDITION AND ALTERATION TO THE EXISTING OFFICE BUILDING AT TNCA STADIUM. NO - 5 VICTORIA HOSTEL ROAD, CHEPAUK, CHENNAI - 5
R S NO 2622 / 4, R S NO 2622 / 12

DRAWING TITLE
CORPORATION DRAWING

DRAWN [] CHECKED []
SCALE 1" = 8'-0" DATE []

001