




SEC. B-B  
TYPICAL DETAIL OF COLUMN

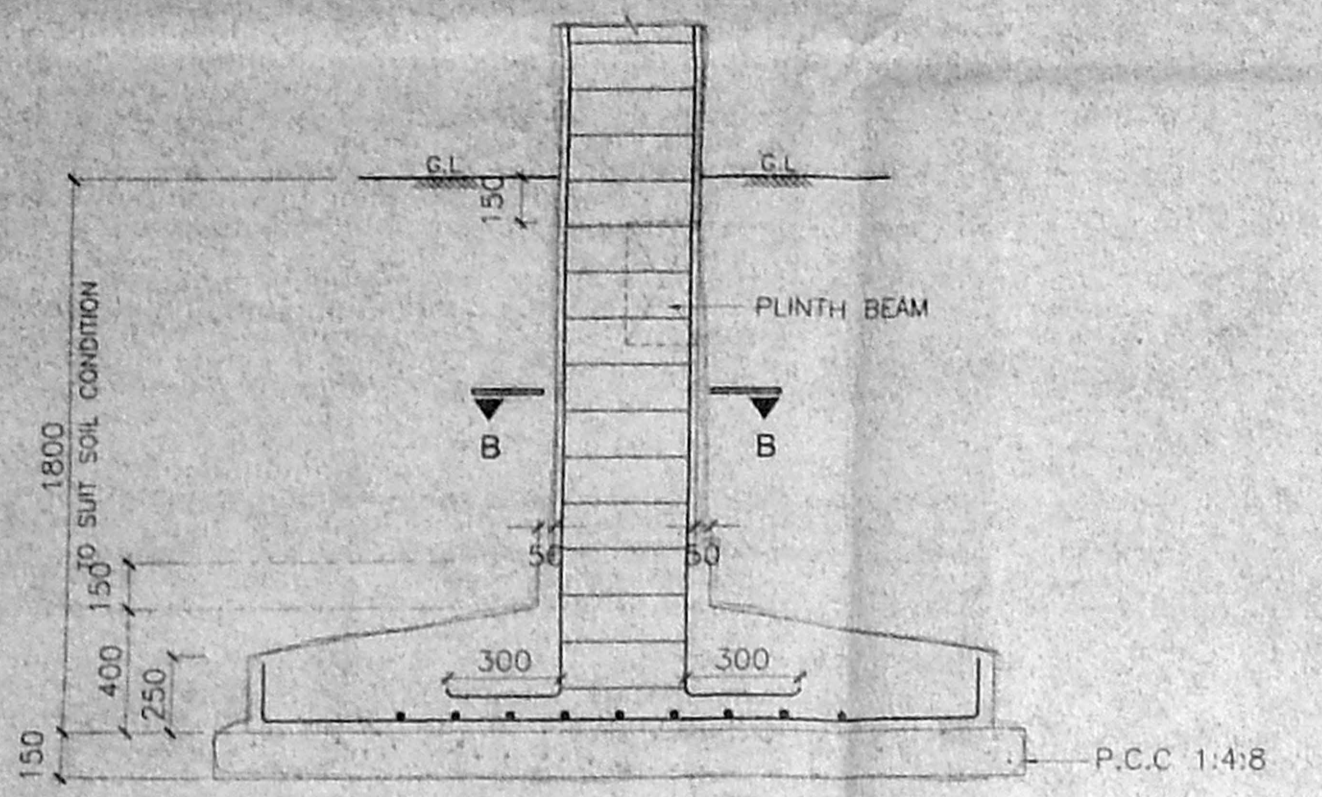


SECTION A-A

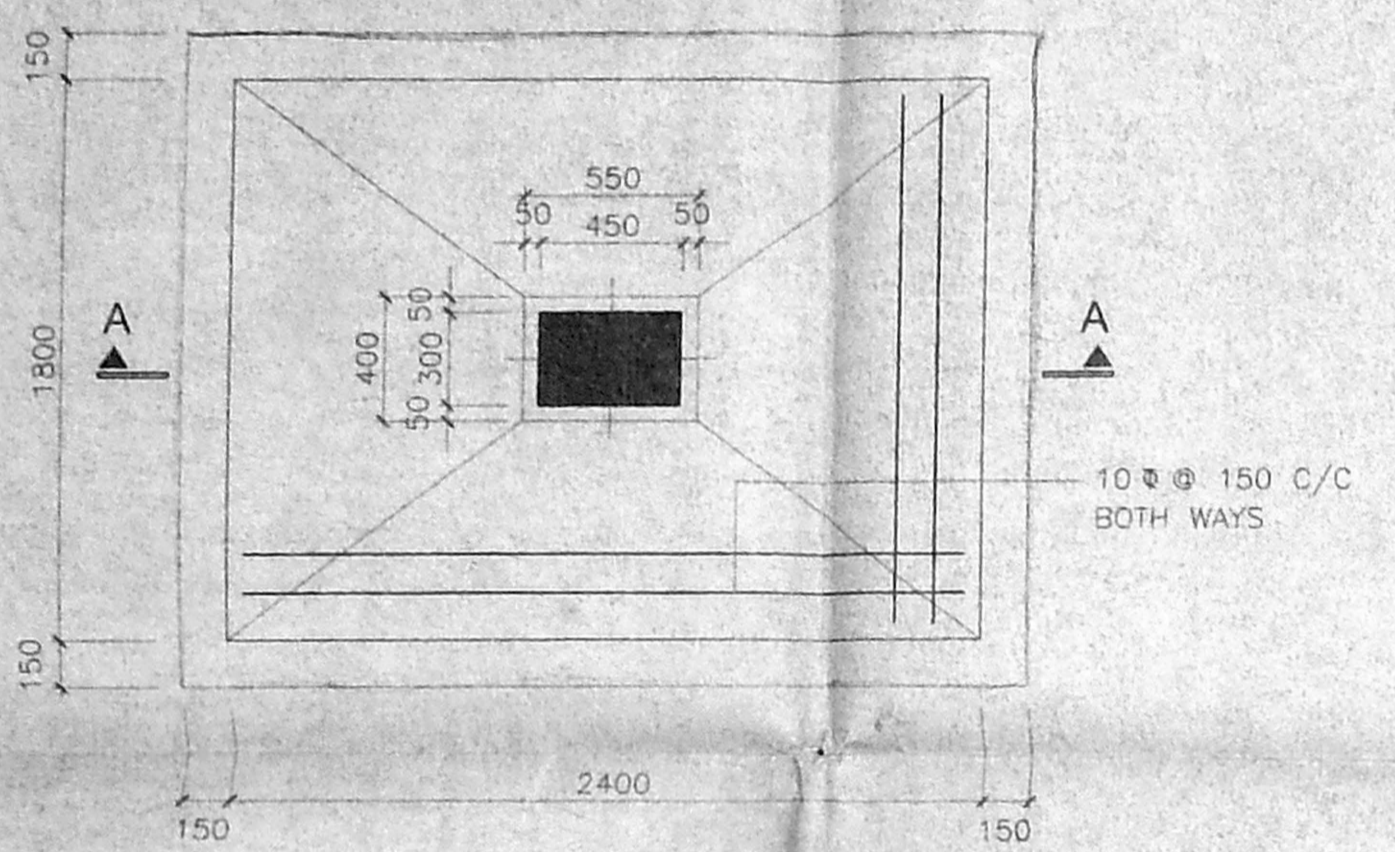

TYPICAL PLAN OF FOOTING

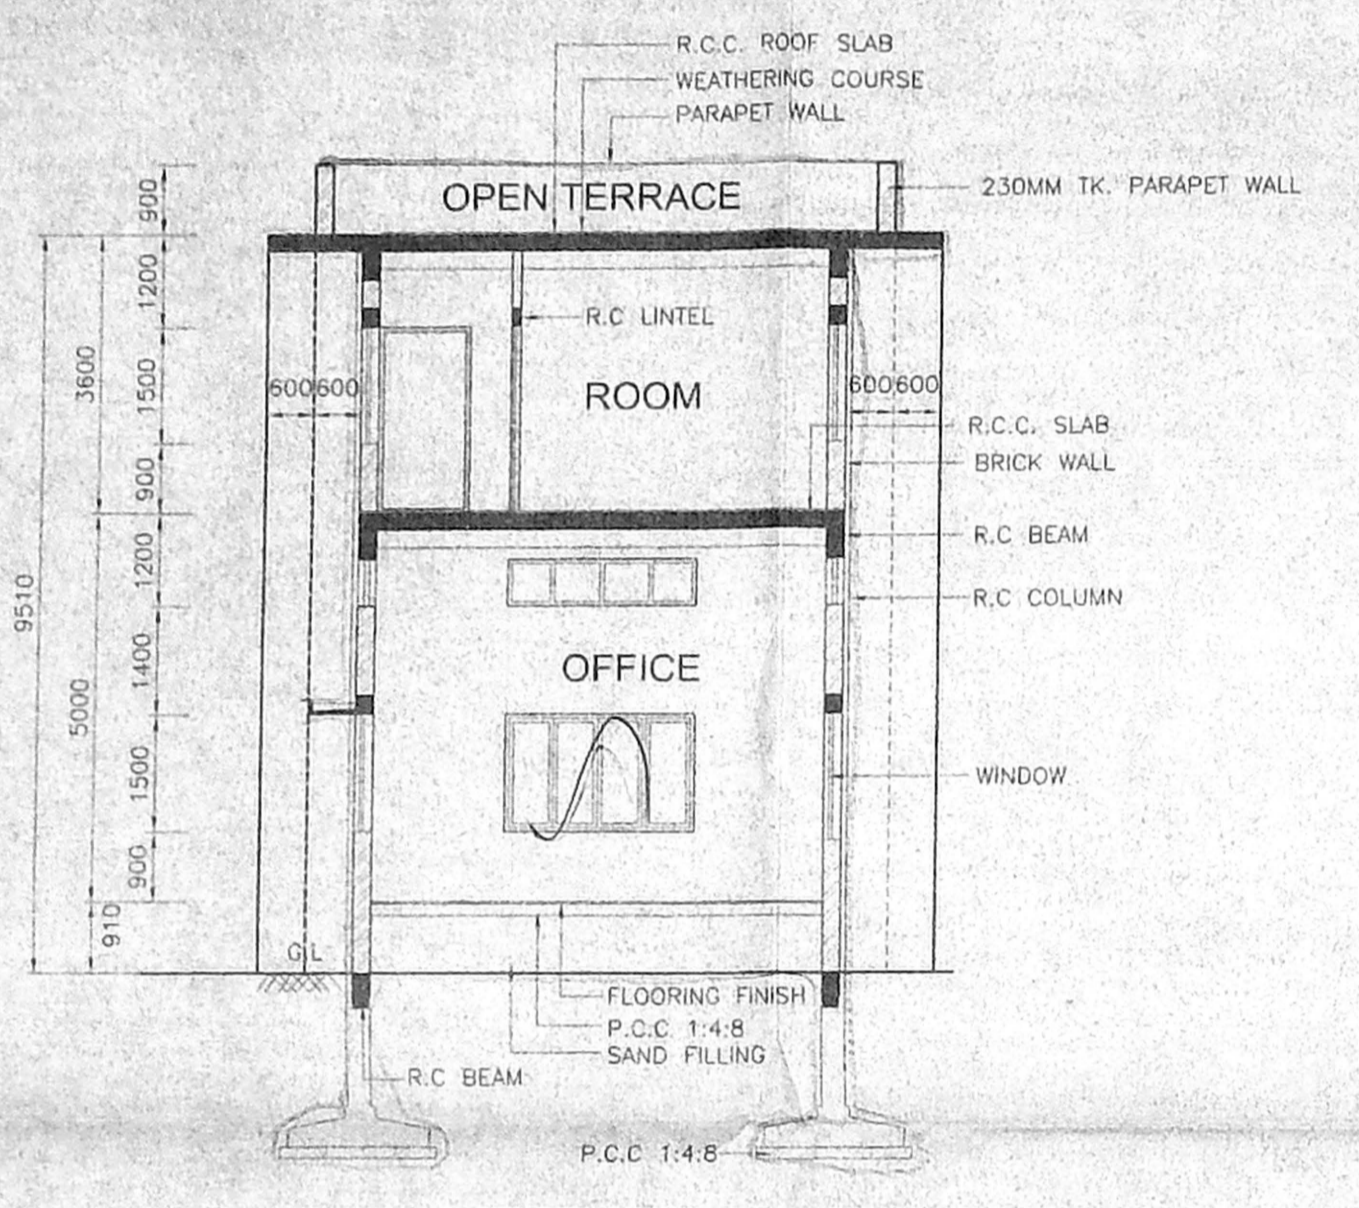


SECTION B-B

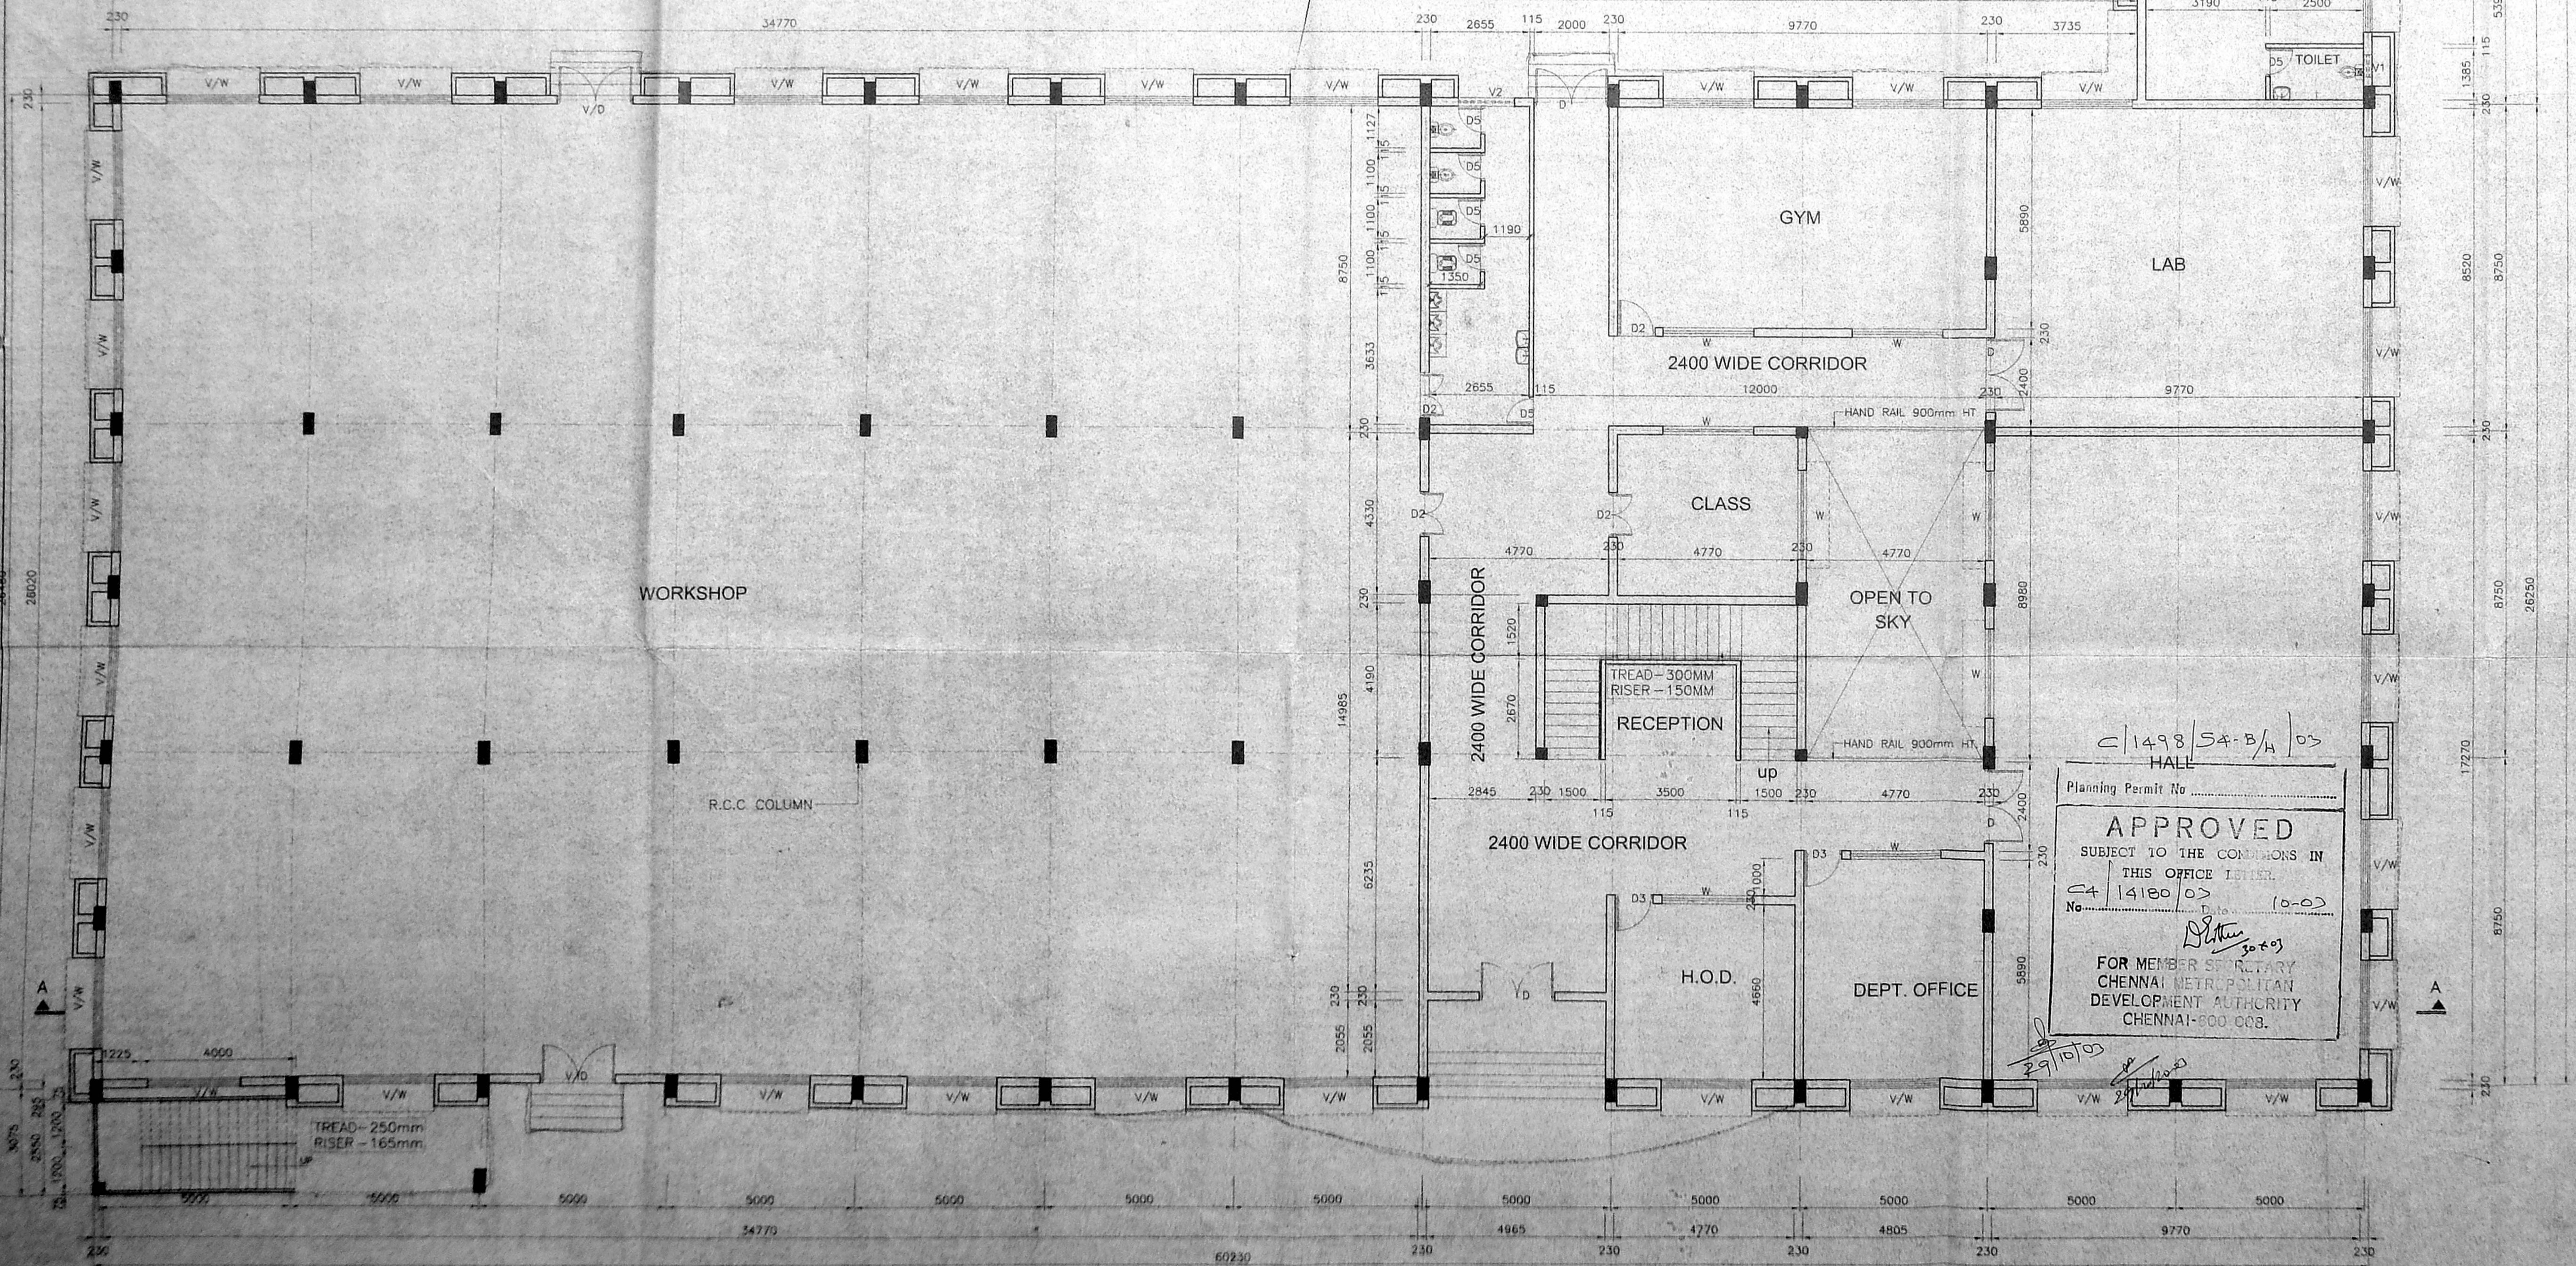

C/1498/5A-B/H/03  
HALL  
Planning Permit No. ...  
**APPROVED**  
SUBJECT TO THE CONDITIONS IN THIS OFFICE LETTER.  
No. 14180/03  
Date: 10-03-03  
FOR MEMBER SECRETARY  
CHENNAI METROPOLITAN  
DEVELOPMENT AUTHORITY  
CHENNAI-600 008.

NORTH:-

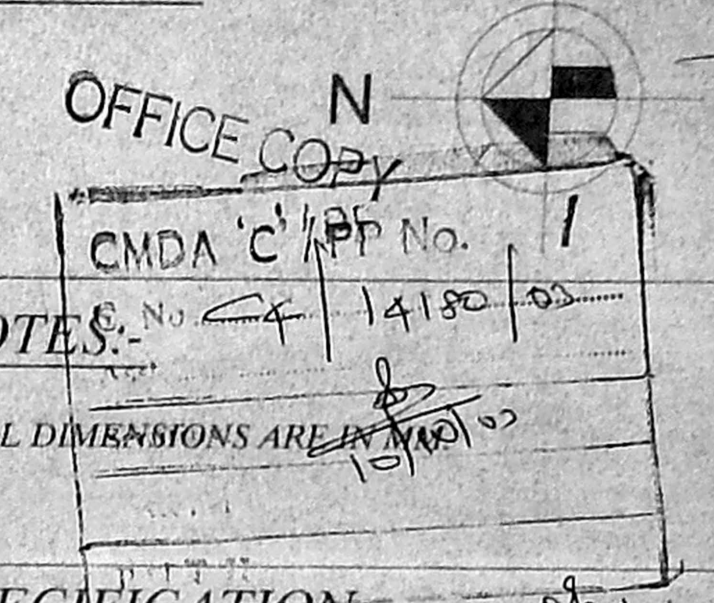

- NOTES:** No. 14180/03  
\* ALL DIMENSIONS ARE IN METERS
- SPECIFICATION:**
- FOUNDATION IN P.C.C 1:4:8 WITH 1" BROKEN GRANITE JELLY.
  - C.C 1:2:4 FOR ALL R.C.C WORKS WITH BROKEN GRANITE JELLY.
  - 9"(230) & 6"(150) THK. BRICK WORK IN C.M 1:5.
  - 4 1/2" THK. (115) BRICK WORK IN C.M 1:4 WITH 6M M.S. RODS AT EVERY THIRD COURSE.
  - PLASTERING THE CEILING AND EXPOSED CONCRETE SURFACES IN C.M 1:3.
  - PLASTERING THE WALLS IN C.M 1:4.
  - WEATHERING COURSE IN BRICK JELLY LIME CONCRETE 3" AVERAGE THK. WITH ONE COURSE OF FLAT TILES IN C.M 1:3.
  - FLOORING WITH HYDRAULIC PRESSED MOSAIC TILES SET IN C.M 1:4 AND SKIRTING 5" THK. HIGH.
  - PAINTING THE CEILING AND WALLS WITH TWO COATS OF WATER PROOF CEMENT PAINT OVER ON COAT OF PRIMER.

**SCHEDULE OF JOINERY**

D- TEAK WOOD DOOR - 2000X2400	D5-TEAK WOOD DOOR - 750X2100
D1- TEAK WOOD DOOR - 1500X2400	W- TEAK WOOD WINDOW- 2400X1500
D2- TEAK WOOD DOOR - 1200X2400	V- VENTILATOR - 2400X600
D3- TEAK WOOD DOOR - 1000X2400	V1- VENTILATOR - 600X600
D4- TEAK WOOD DOOR - 900X2100	V2- VENTILATOR - 1500X600

**COLOUR INDEX:-**

PROPOSED

**AREA STATEMENT**

	SQ.MTS
GROUND FLOOR	1806.33
FIRST FLOOR	1806.33
SECOND FLOOR	668.09
TOTAL	4280.75

*S. Sivasamy*  
SECRETARY,  
RAMAKRISHNA MISSION STUDENTS' HOME,  
New No: 66, (Old: 101) Sir P.S. Sivasamy Salai,  
Mylapore, Chennai - 600 004

SIGNATURE OF APPLICANT

CLIENT:-

**M/s. SRI RAMAKRISHNA MISSION STUDENT'S HOME**

66 (OLD NO. 101), SIR P.S.SIVASAMI SALI,  
SURVEY NO. 1601/2, 1602/1, 1602/6, 1604,  
1604/1A, 1605/1A, 1605/1A1 & 1605/1A2  
ZONE - VI, DIVISION 96,  
MYLAPORE, CHENNAI-4.

PROJECT:-

**PROPOSED CENTENARY BLOCK**

TITLE:-

**GROUND FLOOR PLAN**


DRAWN: S.S.B DATE: 06-05-03

SCALE: 1/100 CHECKED:

ARCHITECTS & ENGINEERS -

**M/s.C.R.NARAYANA RAO.,**  
architects & engineers,  
luz, chennai - 4.

*C.N. Raghavendran*  
B.Arch.(HONS), M.Arch.(CALC),  
REGD ARCH.  
C.N. RAGHAVENDRAN  
Arch. (Hons) M.Arch. (Calc) ILLA  
Assoc. A.I.A.  
REGISTERED ARCHITECT  
SYSTEM FILE NAME: F:\REGISTERED ARCHITECTS\CENTENARY BLOCKING  
NO. 10, KARPAGAMBAL NAGAR,  
CHENNAI-600 006  
DRG. NO. SRMS - CMDA - 1/29/03

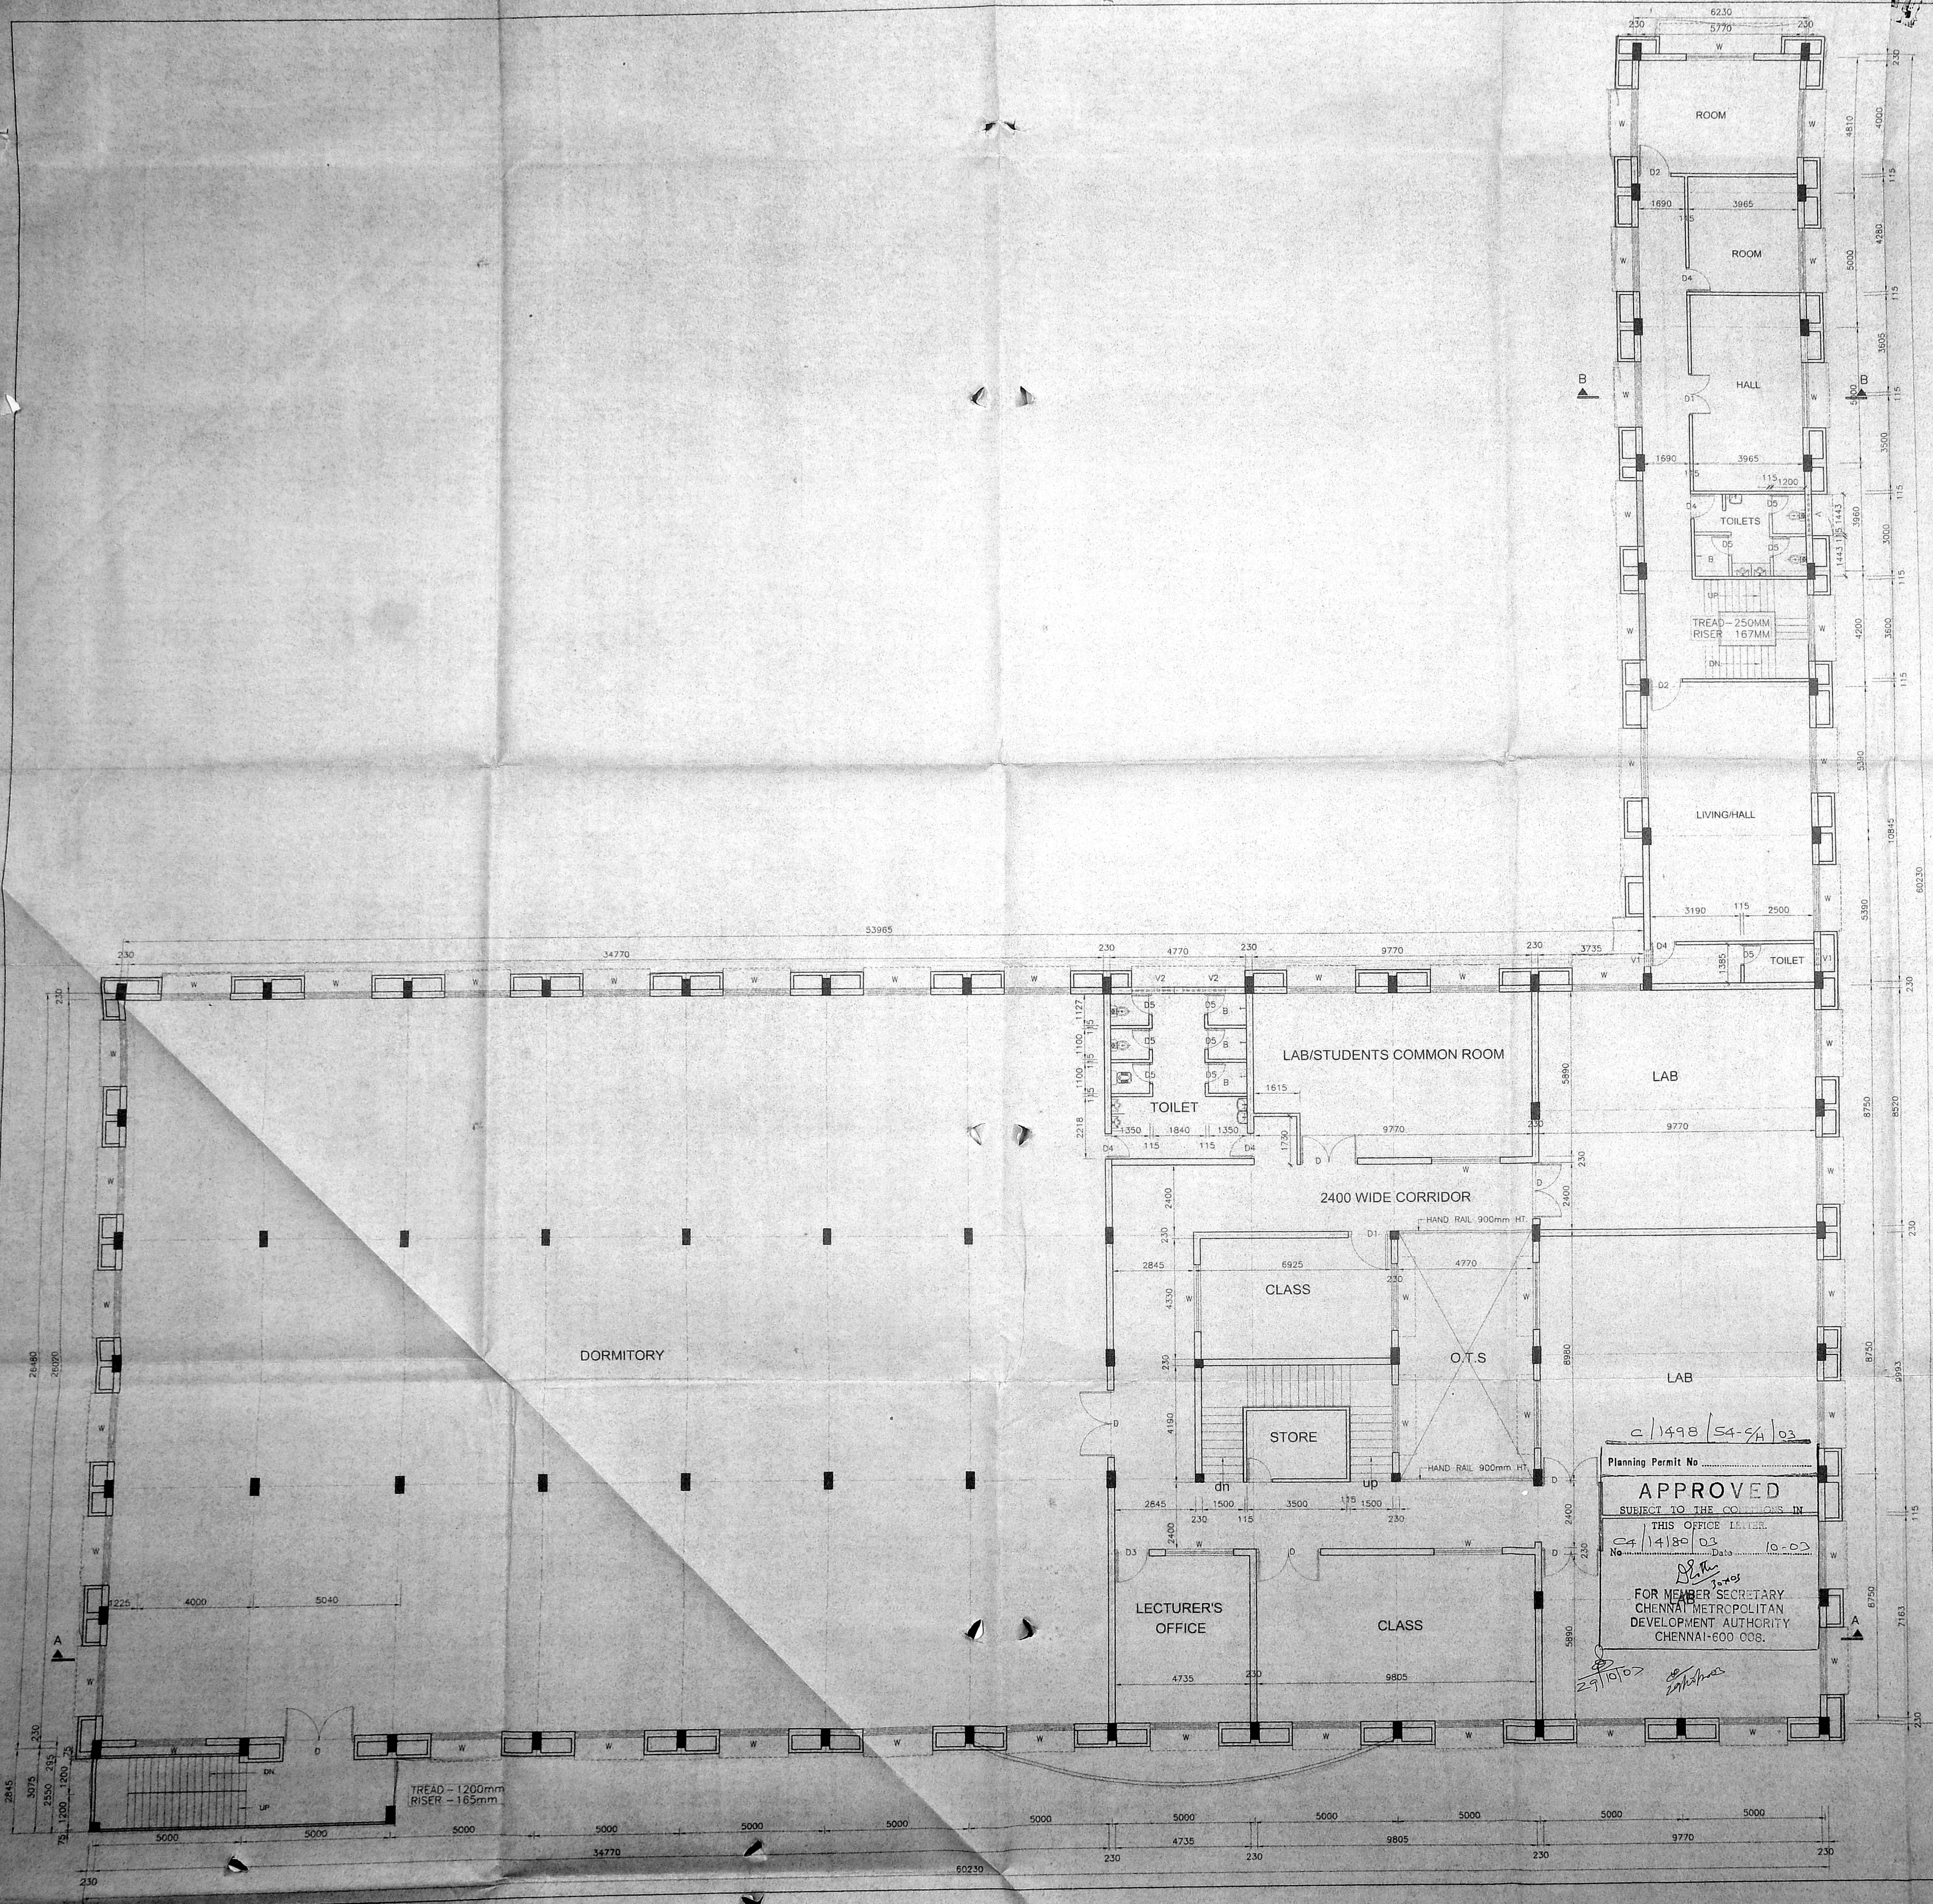

NOTES:-

- \* ALL DIMENSIONS ARE IN MM.
- SPECIFICATION:**
1. FOUNDATION CONCRETE IN P.C.C 1:4:8 WITH 1" BROKEN GRANITE JELLY
  2. C.C 1:2:4 FOR ALL R.C.C WORKS WITH BROKEN GRANITE JELLY
  3. 9"(230) & 6"(150) THK. BRICK WORK IN C.M 1:5
  4. 4 1/2" THK. (115) BRICK WORK IN C.M 1:4 WITH 6M M.S RODS AT EVERY THIRD COURSE
  5. PLASTERING THE CEILING AND EXPOSED CONCRETE SURFACES IN C.M 1:3
  6. PLASTERING THE WALLS IN C.M 1:4
  7. WEATHERING COURSE IN BRICK JELLY LIME CONCRETE 3" AVERAGE THK. WITH ONE COURSE OF FLAT TILES IN C.M 1:3
  8. FLOORING WITH HYDRAULIC PRESSED MOSAIC TILES SET IN C.M 1:4 AND SKIRTING 5" THK. HIGH
  9. PAINTING THE CEILING AND WALLS WITH TWO COATS OF WATER PROOF CEMENT PAINT OVER ON COAT OF PRIMER

**SCHEDULE OF JOINERY**

D- TEAK WOOD DOOR - 2000X2400	D5- TEAK WOOD DOOR - 750X2100
D1- TEAK WOOD DOOR - 1500X2400	W- TEAK WOOD WINDOW- 2400X1500
D2- TEAK WOOD DOOR - 1200X2400	V- VENTILATOR - 2400X600
D3- TEAK WOOD DOOR - 1000X2400	V1- VENTILATOR - 600X600
D4- TEAK WOOD DOOR - 900X2100	V2- VENTILATOR - 1500X600

**COLOUR INDEX:-**

PROPOSED

**AREA STATEMENT**

	SQ.MTS
FIRST FLOOR	1806.33

*S. V. Manikandan*  
 SECRETARY,  
 RAMAKRISHNA MISSION STUDENTS' HOME,  
 New No. 66, (Old. 101) Sir P.S. Sivasamy Salai,  
 Mylapore, Chennai - 600 004

SIGNATURE OF APPLICANT

CLIENT:-

**M/s. SRI RAMAKRISHNA MISSION STUDENT'S HOME**  
 66 (OLD NO. 101), SIR P. S. SIVASAMI SALI, SURVEY NO. 1601/2, 1602/1, 1602/6, 1604, 1604/1A, 1605/1A, 1605/1A1 & 1605/1A2 ZONE - VI, DIVISION 96, MYLAPORE, CHENNAI-4.

C/1498/54-9/A/03  
 Planning Permit No. \_\_\_\_\_  
**APPROVED**  
 SUBJECT TO THE CONDITIONS IN THIS OFFICE LETTER.  
 No. C/14180/03 Date 10-03  
 FOR MEMBER SECRETARY CHENNAI METROPOLITAN DEVELOPMENT AUTHORITY CHENNAI-600 008.

PROJECT:-

**PROMISED CENTENARY BLOCK**  
 G. No. C/14180/03

TITLE:-  
**FIRST FLOOR PLAN**

DATE:- 10-03-03

DRAWN:- S.S.B. 10/03/03

SCALE:- 1/8

CHECKED:-

ARCHITECTS & ENGINEERS:-  
**M/s. C.R. NARAYANA RAO,**  
 architects & engineers  
 4, C.R. RAO AVENUE, (HONS) MARCH, (CALIF) F.I.L.A. ASSOC. A.I.A., REGISTERED ARCHITECT CA 75/1222  
 REGISTERED VALUER, C-179, OF 1988 NO. 10, KARPAKAMBAL NAGAR, MYLAPORE, CHENNAI-600 004.

B.A.R.C. (HONS), MARCH, (CALIF), F.I.L.A. REGD ARCH.

SYSTEM FILE NAME: F:\Annamalai\6\SRM\workshop\APP\CENTENARY BLOCK.dwg

DRG. NO: SRMS - CMDA - ZH - 2003 - 10690

OFFICE COPY

NORTH-

CMDA 'C' PP No. 1  
 C. No. 4/14/80/00  
 4/8

NOTES:-  
 \*ALL DIMENSIONS ARE IN MM.

SPECIFICATION:  
 1. FOUNDATION CONCRETE IN P.C.C 1:4:8 WITH 1" BROKEN GRANITE JELLY  
 2. C.C 1:2:4 FOR ALL R.C.C WORKS WITH BROKEN GRANITE JELLY  
 3. 9"(230) & 6"(150) THK. BRICK WORK IN C.M 1:5  
 4. 4 1/2" THK. (115) BRICK WORK IN C.M 1:4 WITH 6M M.S. RODS AT EVERY THIRD COURSE  
 5. PLASTERING THE CEILING AND EXPOSED CONCRETE SURFACES IN C.M 1:3  
 6. PLASTERING THE WALLS IN C.M 1:4  
 7. WEATHERING COURSE IN BRICK JELLY LIME CONCRETE 3" AVERAGE THK. WITH ONE COURSE OF FLAT TILES IN C.M 1:4 AND SKIRTING 5" THK. HIGH  
 8. FLOORING WITH HYDRAULIC PRESSED MOSAIC TILES SET IN C.M 1:4 AND SKIRTING 5" THK. HIGH  
 9. PAINTING THE CEILING AND WALLS WITH TWO COATS OF WATER PROOF CEMENT PAINT OVER ON COAT OF PRIMER

SCHEDULE OF JOINERY  
 D- TEAK WOOD DOOR - 2000X2400 D5- TEAK WOOD DOOR - 750X2100  
 D1- TEAK WOOD DOOR - 1500X2400 W- TEAK WOOD WINDOW- 2400X1500  
 D2- TEAK WOOD DOOR - 1200X2400 V- VENTILATOR - 2400X600  
 D3- TEAK WOOD DOOR - 1000X2400 V1- VENTILATOR - 600X600  
 D4- TEAK WOOD DOOR - 900X2100 V2- VENTILATOR - 1500X600

COLOUR INDEX:-  
 PROPOSED

AREA STATEMENT  
 SQ. MTS  
 SECOND FLOOR - 668.09


SIGNATURE OF APPLICANT  
 SECRETARY,  
 RAMAKRISHNA MISSION STUDENTS' HOME,  
 New No: 66, (Old: 101) Sir P.S. Sivasamy Salai,  
 Mylapore, Chennai - 600 004

CLIENT:-  
**M/s. SRI RAMAKRISHNA MISSION STUDENT'S HOME**  
 66 (OLD NO. 101), SIR P.S. SIVASAMI SALAI, SURVEY NO. 1601/2, 1602/1, 1602/6, 1604, 1604/1A, 1605/1A, 1605/1A1 & 1605/1A2 ZONE - VI, DIVISION 96, MYLAPORE, CHENNAI-4.

PROJECT:-  
**PROPOSED CENTENARY BLOCK**

TITLE:-  
**SECOND FLOOR PLAN**

DRAWN: S.S.B DATE: 06-05-03  
 SCALE: 1:100 CHECKED:  
 ARCHITECTS & ENGINEERS:-  
**M/s. C.R. NARAYANA RAO, architects & engineers, luz, chennai - 4.**  
 BARCH.(HONS), MARCH.(CALIF), PITA REGD ARCH.  
 SYSTEM FILE NAME: F:\Archi\workshop\APP\CENTENARY BLOCK.dwg  
 DRG. NO: SRMS - CMDA - ZH - 2003 - 10691

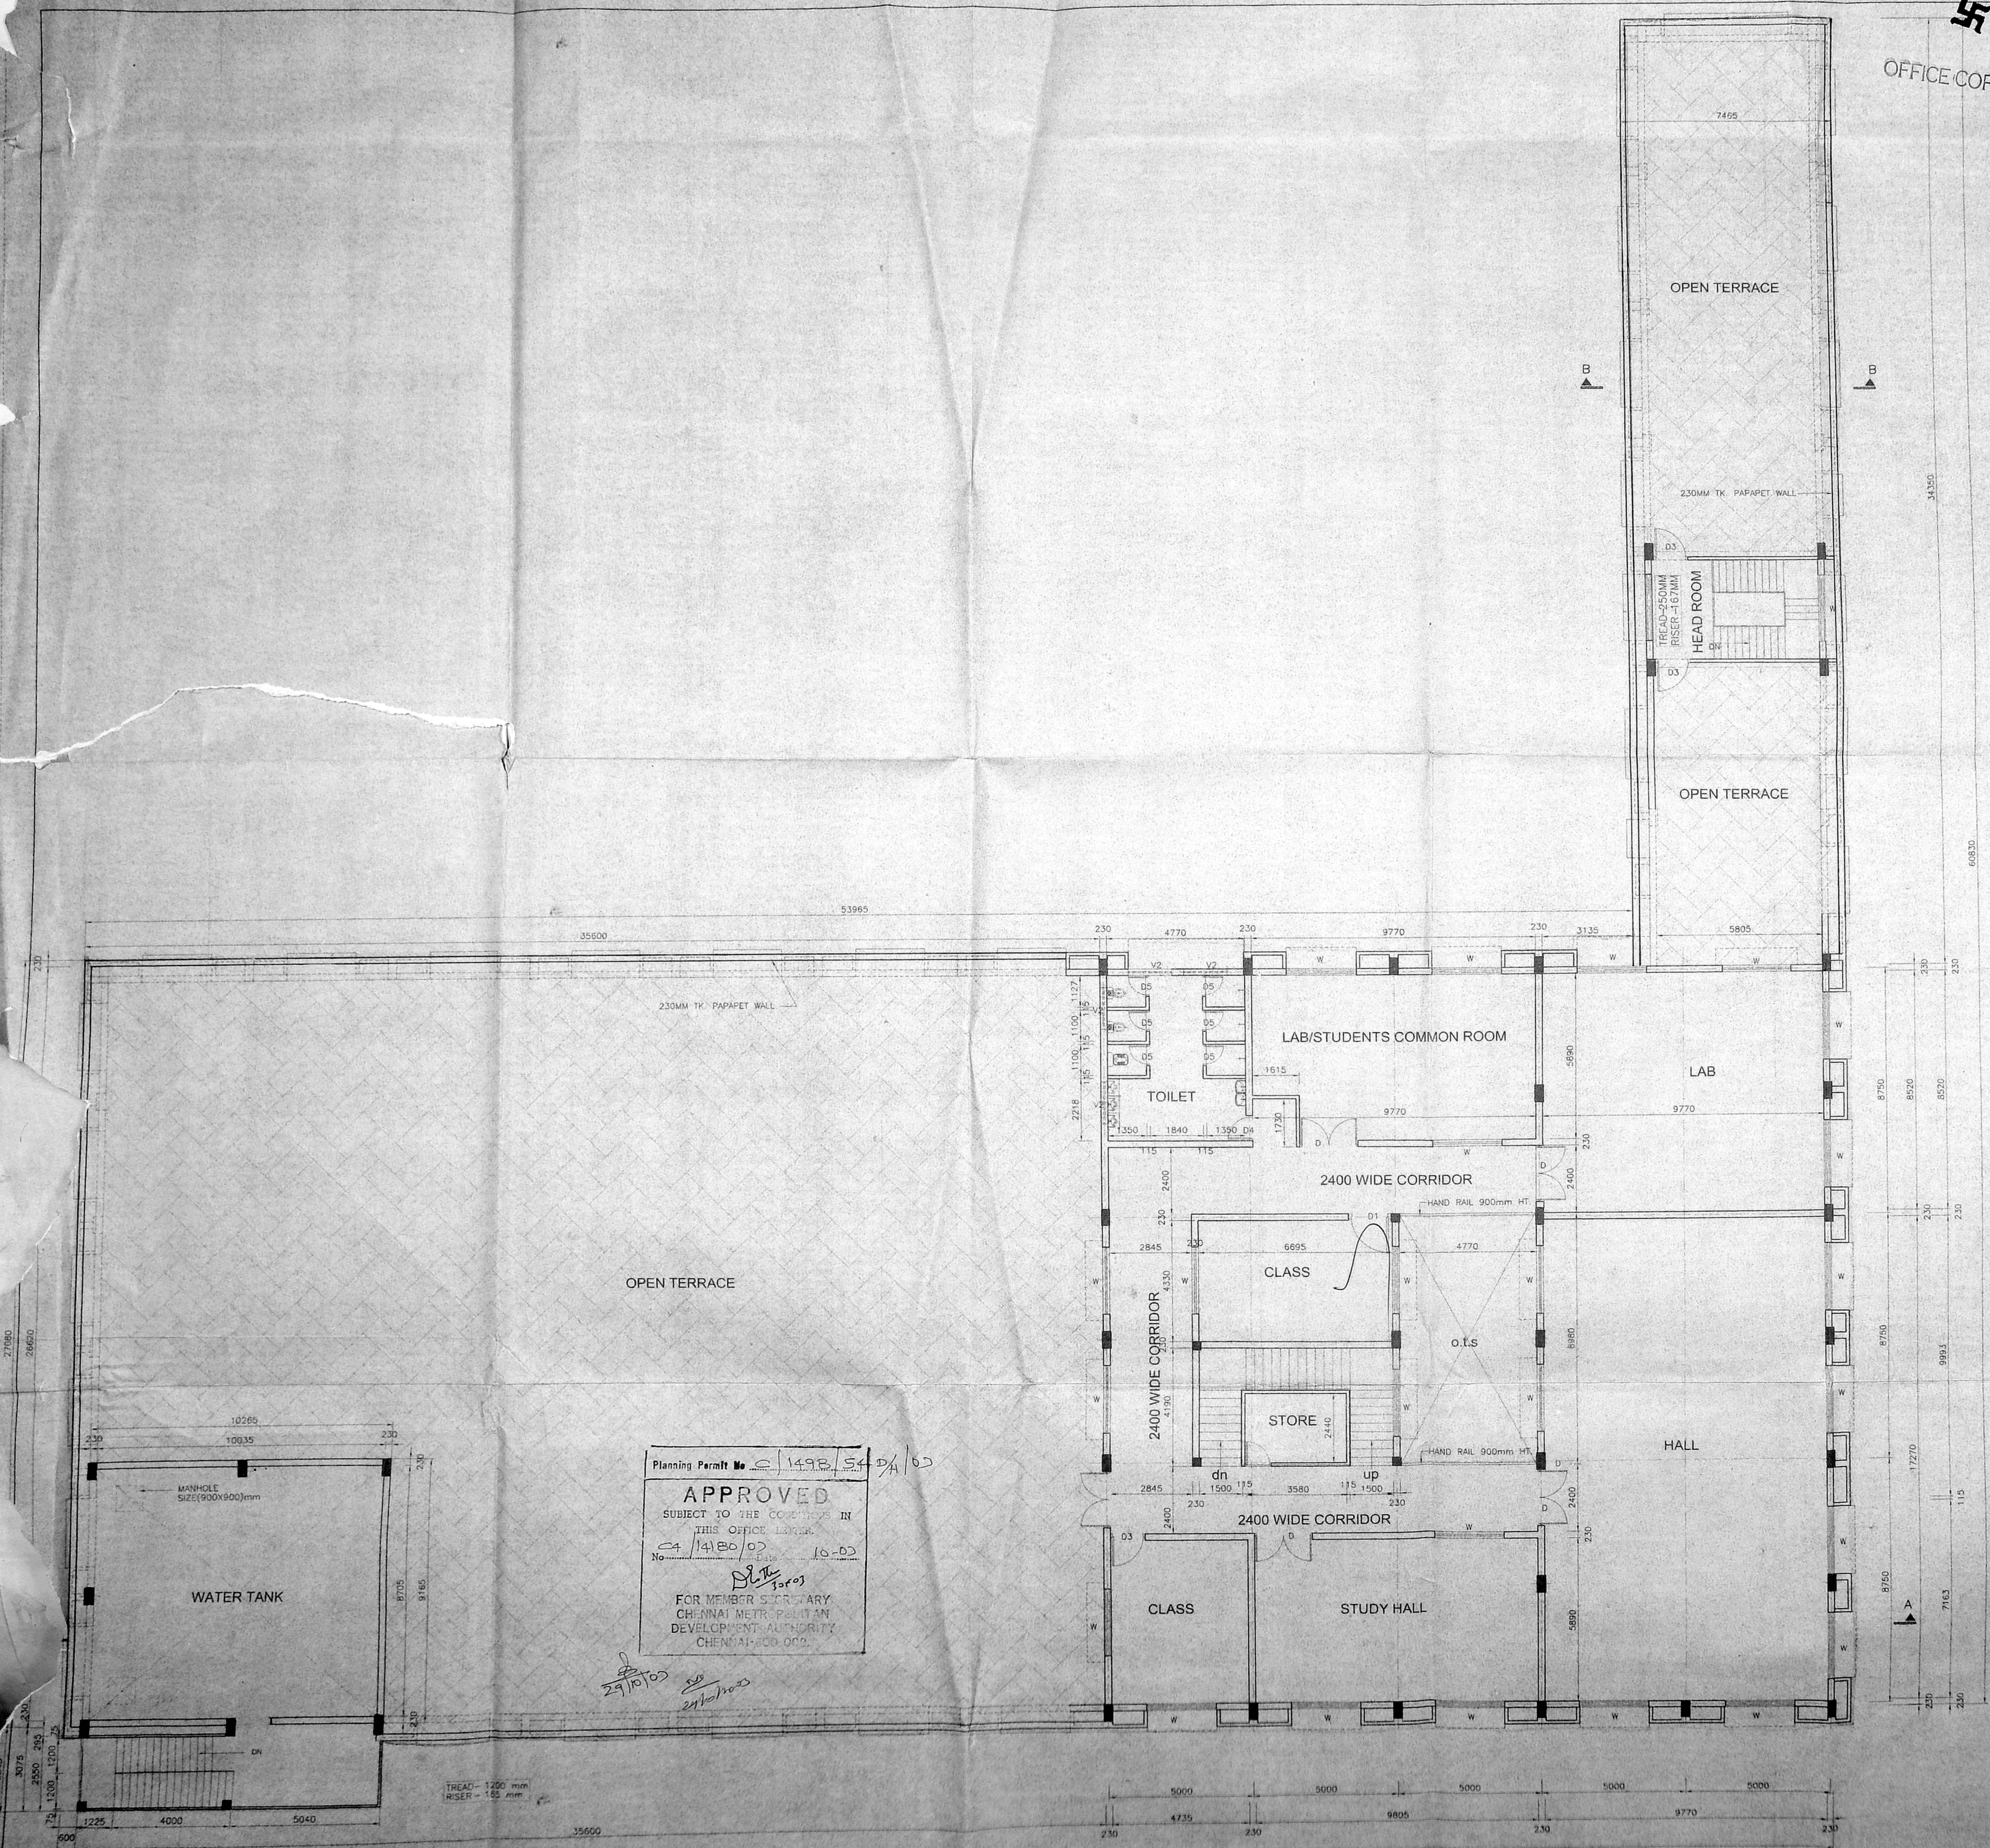


Planning Permit No. 1492/54/00/00

**APPROVED**  
 SUBJECT TO THE CONDITIONS IN THIS OFFICE LETTER.  
 No. 14/80/00 10-00  
 29/10/03  
 29/10/03

FOR MEMBER SECRETARY,  
 CHENNAI METRO-POLITAN  
 DEVELOPMENT AUTHORITY  
 CHENNAI-600 002.

CMDA C/P No. 14180/03  
 C. No. 54  
 5/8  
 10/10/03  
 D.P.

Planning Permit No. C/1498/54-5/1/03  
**APPROVED**  
 SUBJECT TO THE CONDITIONS OF THIS OFFER LETTER  
 C/14180/03  
 No. 10-03  
 FOR MEMBERS CLERK QUARTERS  
 CHENNAI METROPOLITAN DEVELOPMENT AUTHORITY  
 CHENNAI-600 008

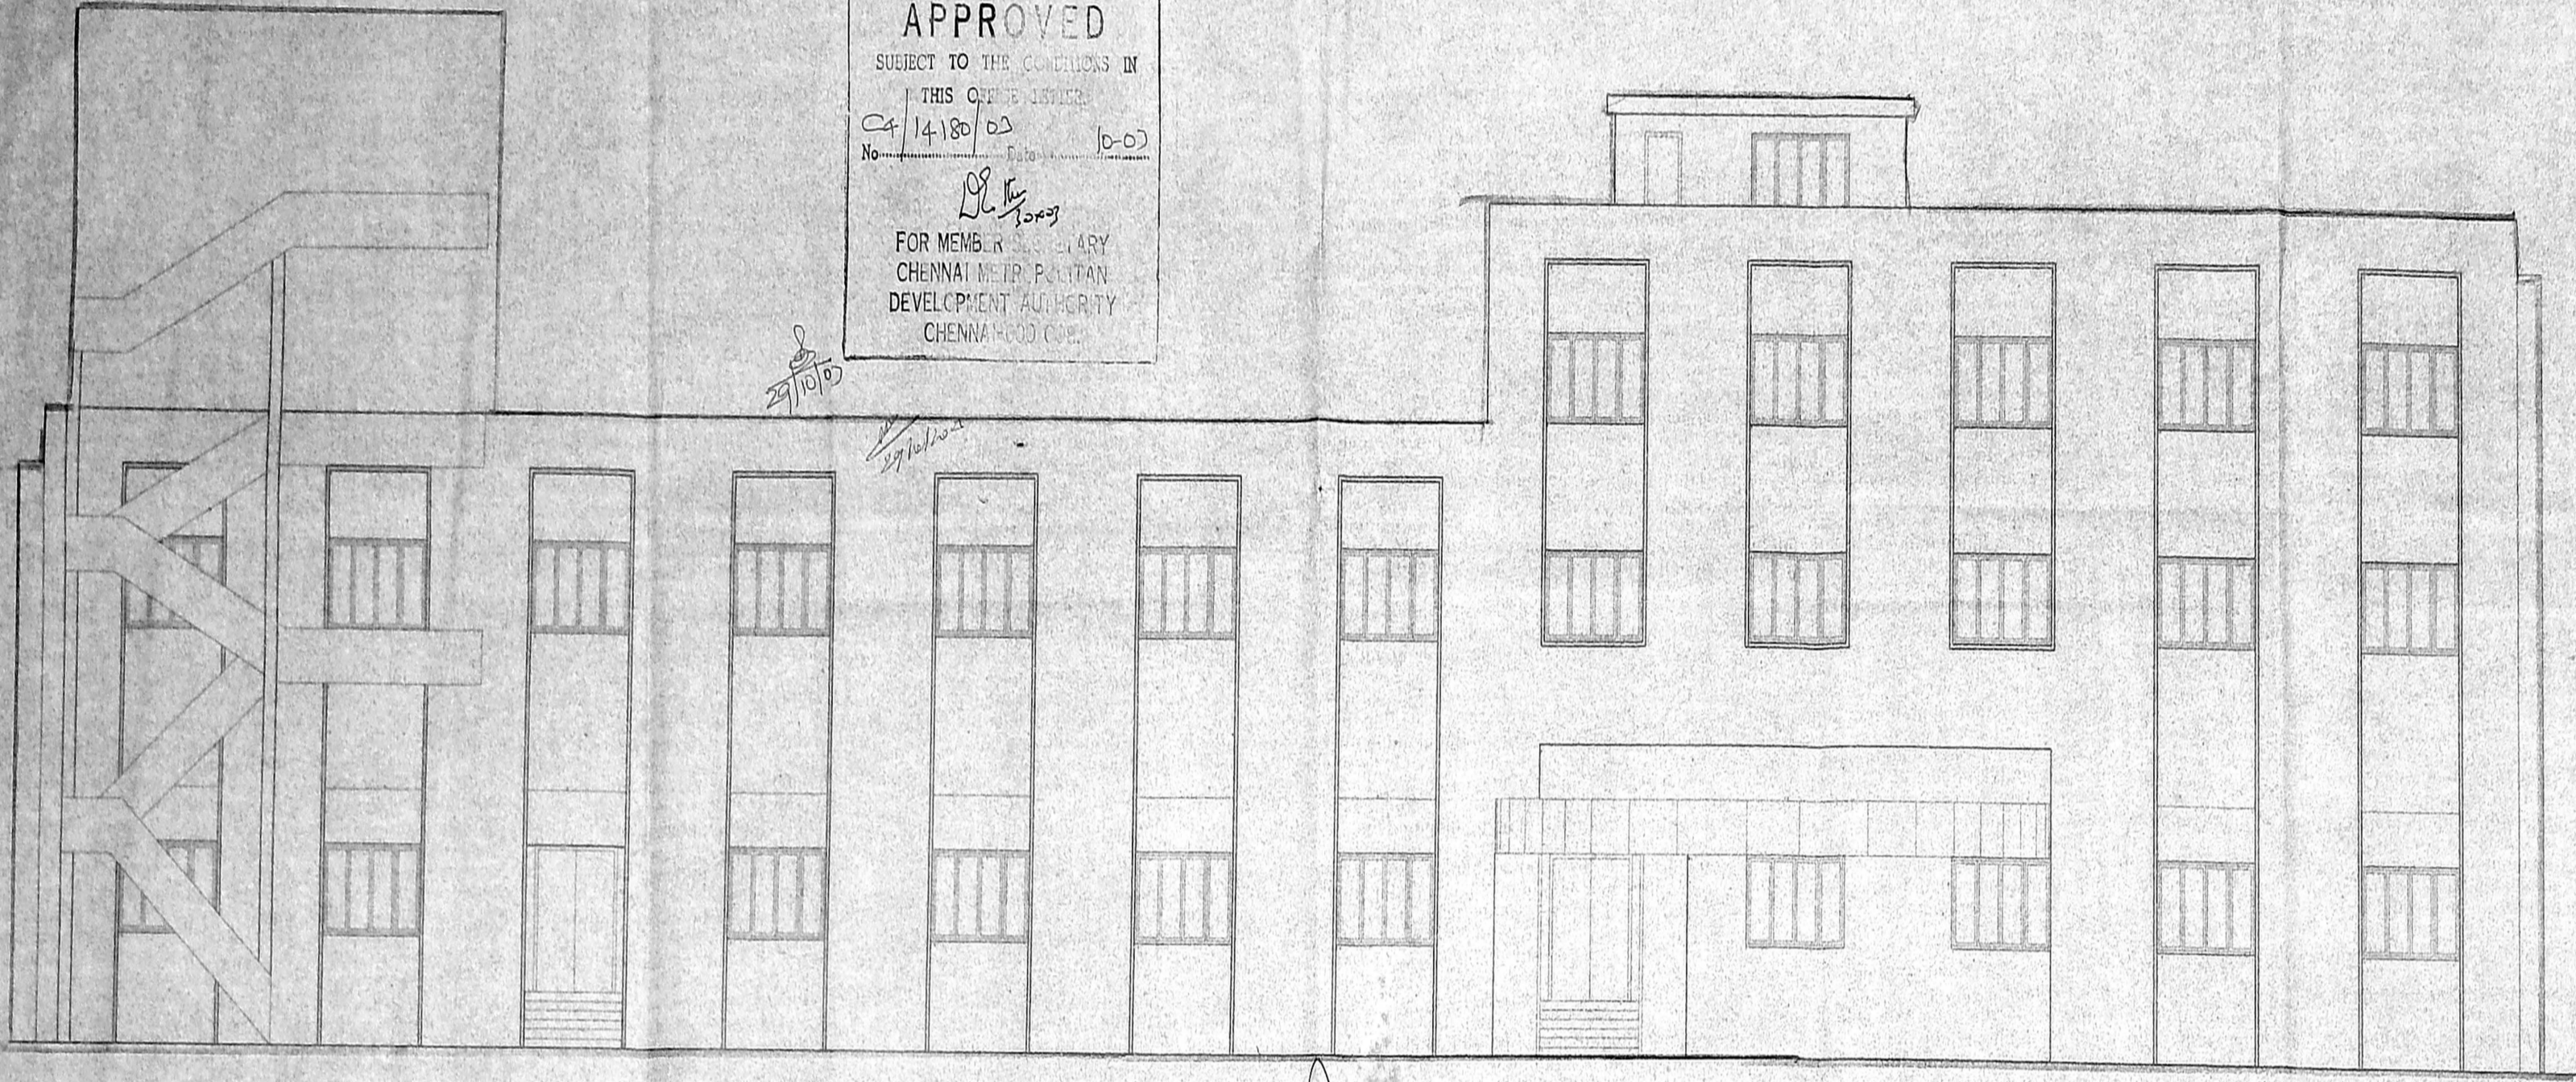

ELEVATION

NOTES:-

\* ALL DIMENSIONS ARE IN MM.

SPECIFICATION:

- FOUNDATION CONCRETE IN P.C.C 1:4:8 WITH 1" BROKEN GRANITE JELLY
- C.C 1:2:4 FOR ALL R.C.C WORKS WITH BROKEN GRANITE JELLY
- 9"(230) & 6"(150) THK. BRICK WORK IN C.M 1:5
- 4 1/2" THK. (115) BRICK WORK IN C.M 1:4 WITH 6M M.S. RODS AT EVERY THIRD COURSE
- PLASTERING THE CEILING AND EXPOSED CONCRETE SURFACES IN C.M 1:3
- PLASTERING THE WALLS IN C.M 1:4
- WEATHERING COURSE IN BRICK JELLY LIME CONCRETE 3" AVERAGE THK. WITH ONE COURSE OF FLAT TILES IN C.M 1:3
- FLOORING WITH HYDRAULIC PRESSED MOSAIC TILES SET IN C.M 1:4 AND SKIRTING 5" THK. HIGH
- PAINTING THE CEILING AND WALLS WITH TWO COATS OF WATER PROOF CEMENT PAINT OVER ON COAT OF PRIMER

SCHEDULE OF JOINERY

D- TEAK WOOD DOOR - 2000X2400	D5- TEAK WOOD DOOR - 750X2100
D1- TEAK WOOD DOOR - 1500X2400	W- TEAK WOOD WINDOW - 2400X1500
D2- TEAK WOOD DOOR - 1200X2400	V- VENTILATOR - 1500X600
D3- TEAK WOOD DOOR - 1000X2400	V1- VENTILATOR - 600X600
D4- TEAK WOOD DOOR - 900X2100	

COLOUR INDEX:-

PROPOSED

Sr. Ramakrishna  
 SECRETARY,  
 RAMAKRISHNA MISSION STUDENTS' HOME  
 New No. 66 (Old No. 101) Sir P.S. Sivasami Sali  
 Mylapore, Chennai - 4

SIGNATURE OF APPLICANT

CLIENT:-

**M/s. SRI RAMAKRISHNA MISSION STUDENT'S HOME**

66 (OLD NO. 101), SIR P.S.SIVASAMI SALI,  
 SURVEY NO. 1601/2, 1602/1, 1602/6, 1604,  
 1604/1A, 1605/1A, 1605/1A1 & 1605/1A2  
 ZONE - VI, DIVISION 96,  
 MYLAPORE, CHENNAI-4.

PROJECT:-

PROPOSED CENTENARY BLOCK

TITLE:-

SECTION & ELEVATION

DRAWN: S.S.B

DATE: 06-08-03

SCALE: 1/10

CHECKED:

ARCHITECTS & ENGINEERS:-


**M/s. C.R.NARAYANA RAO,**  
 architects & engineers,  
 luz, Chennai - 4.

C.N. RAGHAVENDRAN  
 B.Arch. (Hons) M.Arch. (Callit) F.I.I.A.  
 Assoc. A.I.A.  
 REGISTERED ARCHITECT  
 CA/75/1222

B.Arch. (Hons), MARCH, CALIF. FILM  
 REGISTERED VALUER C-1179, OF 1988  
 NO. 10, KARAGAMBAL NAGAR,  
 LUZ, MYLAPORE, CHENNAI-600 008.

SYSTEM FILE NAME: SYSTEM2\ramakrishna\CRN\CENTENARY.dwg

DRG. NO: SRMS - CMDA - 2H - 3003 - 10693

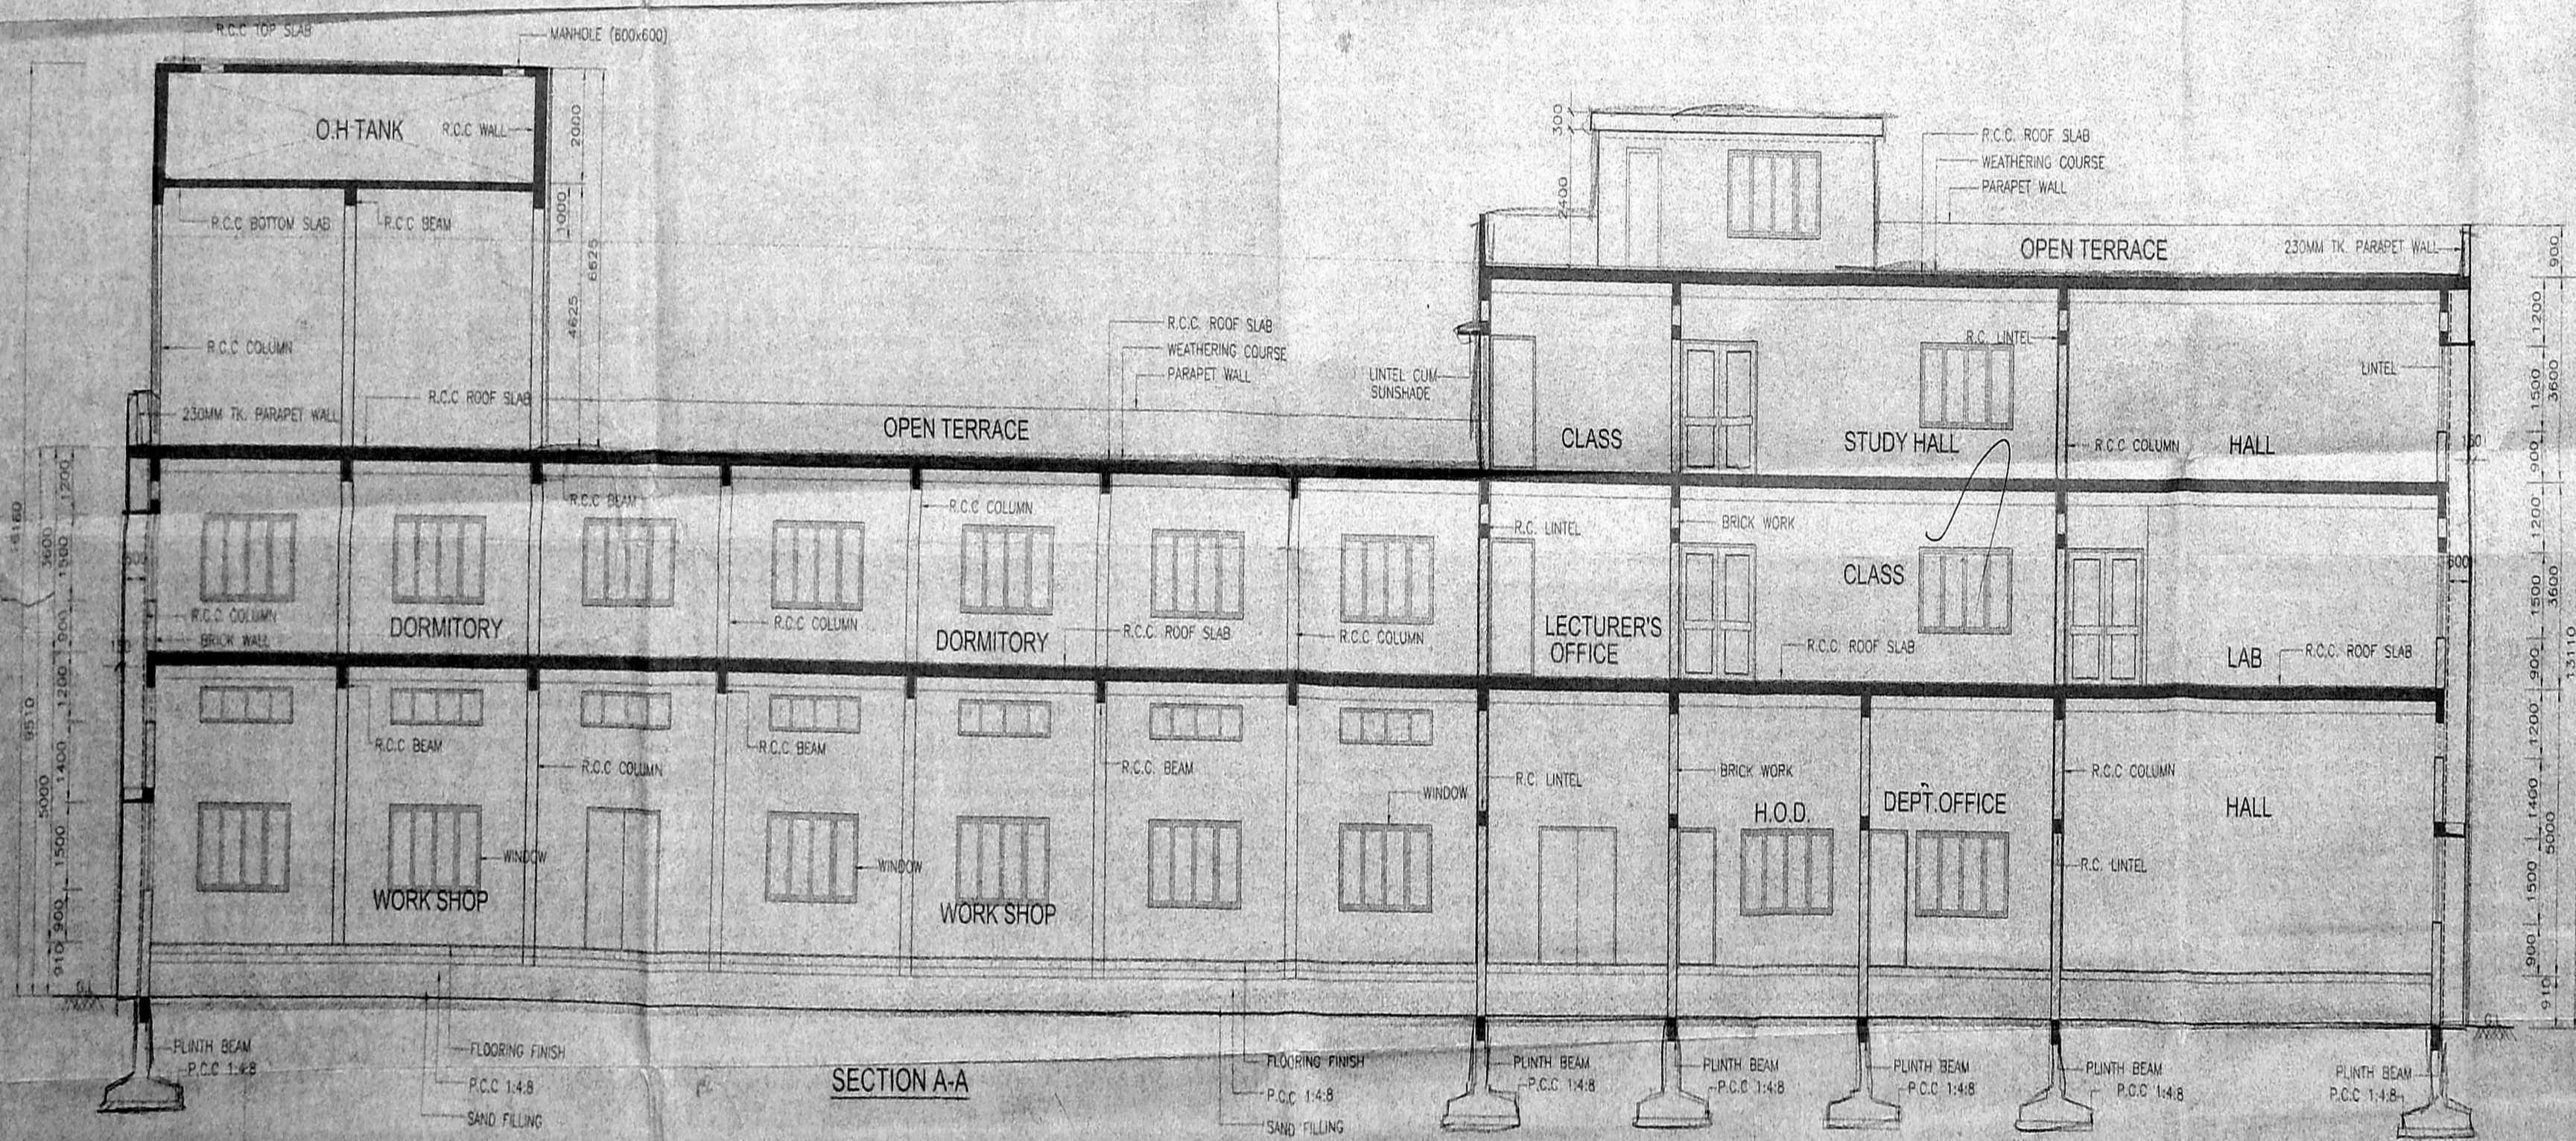

SECTION A-A



CMDA C/PP No. 14180/03  
 C. No. 14180/03  
 Date 10-03

NOTE:  
 ALL DIMENSIONS ARE IN MM

BRIEF SPECIFICATIONS:-

- FOUNDATION: R.C. COL. WITH SPREAD FOOTING AND R.C. PLINTH BEAMS
- FRAMED STRUCTURE WITH POLY. PANEL WALL IN CM 1:5 AND EXTERIOR SURFACES ELASTERED IN CM 1:5, 18mm Thk FOR SUPER STRUCTURE
- FLOOR: MOSAIC FLOOR FINISH OVER P.C.C SUB BASE 1:2:4 / R.C.C FLOOR SLABS
- ROOF: R.C. ROOF SLAB 120thk. 1:2:4 WITH SUITABLE REINFORCEMENT & PROTECTED BY STANDARD WEATHER COURSE LAID TO SLOPE
- ALL R.C. WORKS SHALL BE IN 1:2:4 WITH SUITABLE REINFORCEMENT
- JOINERY: ANODISE ALU/ 1st INDIAN TEAK WOOD POLISHED, PAINTED AS DIRECTED
- FINISHES: CEILING WHITE LIME WASH, WALLS INTERNALLY AND EXTERNALLY CEMENT PAINTED

AREA STATEMENT

GROUND FLOOR AREA	152.20 Sq.M.
FIRST FLOOR AREA	139.00 Sq.M.

JOINERY DETAILS

ED ENTRANCE DOOR	1800 x 2400
D DOOR	1200 x 2100
D1 DOOR	900 x 2100
D2 DOOR	750 x 1800
W WINDOW	1800 x 1500
W1 WINDOW	1200 x 1500
V VENTILATOR	600 x 450

COLOUR INDEX

PROPOSED

*Sri. Venkatesh*  
 SECRETARY,  
 RAMAKRISHNA MISSION STUDENTS' HOME,  
 New No: 66, (Old: 101) Sir P. S. Sivasamy Salai,  
 Mylapore, Chennai - 600 004

SIGNATURE OF APPLICANT

CLIENT:-  
**SRI RAMAKRISHNA MISSION STUDENTS HOME**  
 66 (OLD NO. 101), SIR P.S.SIVASAMI SALI, SURVEY NO. 1601/2, 1602/1, 1602/6,1604, 1604/1A, 1605/1A, 1605/1A1 & 1605/1A2 ZONE - VI, DIVISION 96, MYLAPORE, CHENNAI - 4.

TITLE:-  
**PROPOSED MEDICAL BLOCK (FORMERLY BOBILI MEDICAL WARD)**

PLAN, ELEVATION & SECTION

DRAWN: N.A.	DATE: 17-03-2003
SCALE: 1:100	CHECKED:


ARCHITECTS & ENGINEERS:-  
**M/s.C.R.NARAYANA RAO.,**  
 architects & engineers,  
 luz, chennai - 4.

**C.N. RAGHAVENDRAN**  
 B.Arch. (Hons) M.Arch. (Calif) FLLA.  
 Assoc. A.I.A.  
 REGISTERED ARCHITECT  
 CA/75/1222  
 REGISTERED VALUER, C-1/79, OF 1988  
 NO. 10, KARPAGAMBAL NAGAR,  
 LUZ, MYLAPORE, CHENNAI-600 004.


*BARCH(HONS), MARCH(CALIF), FLLA.*  
 Registered Architect.

SYSTEM FILE NAME: F:\Archi\maganam\08\BIBI\workshop\020603\MEDICAL.dwg


DRG.NO: SRMS-CMDA-NA-2003-9478

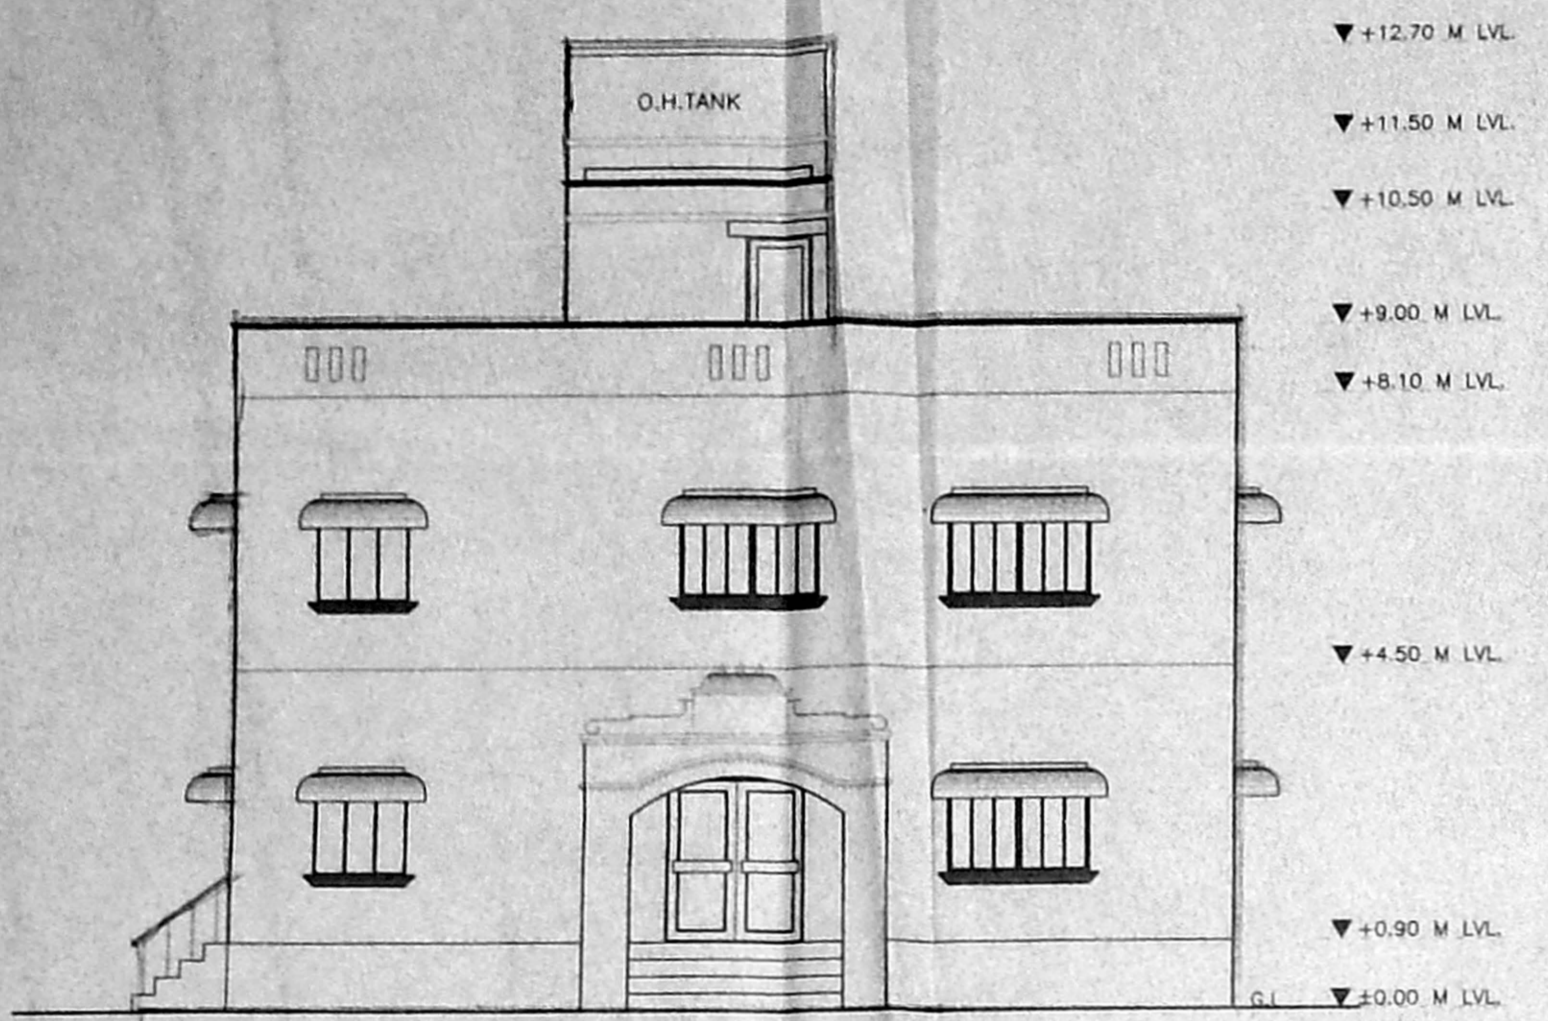


WEST SIDE ELEVATION

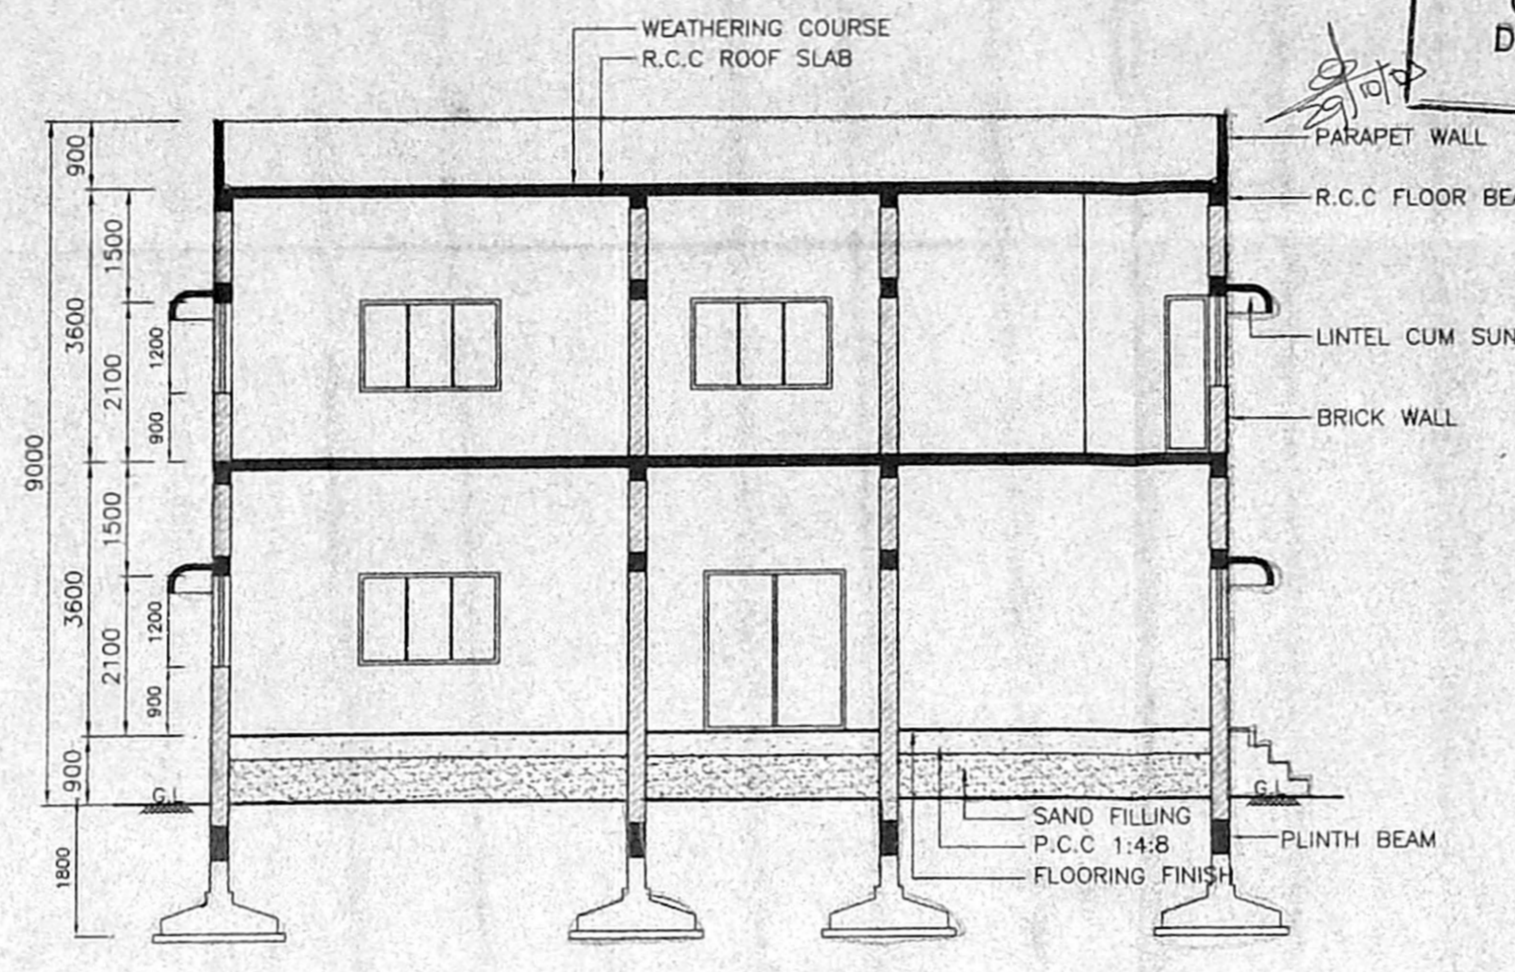


SECTION A-A

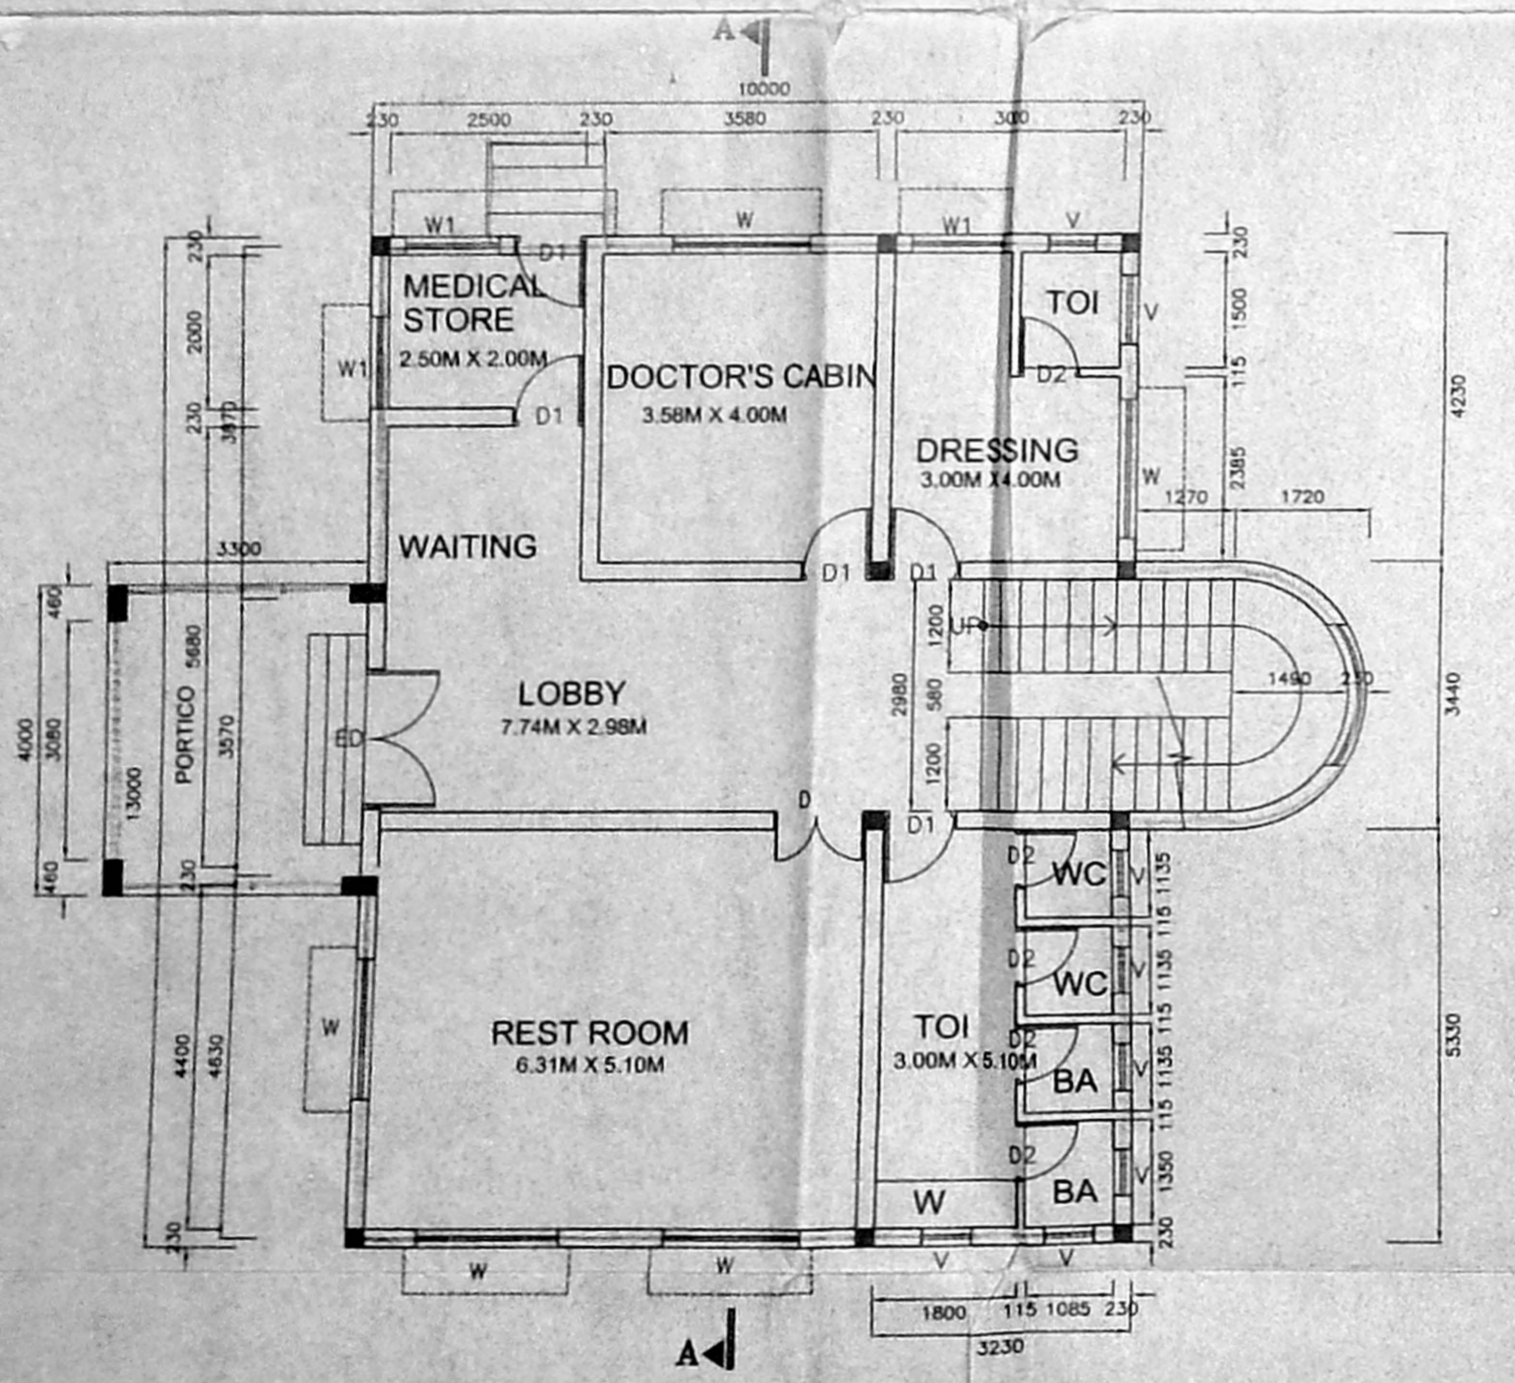


GROUND FLOOR PLAN

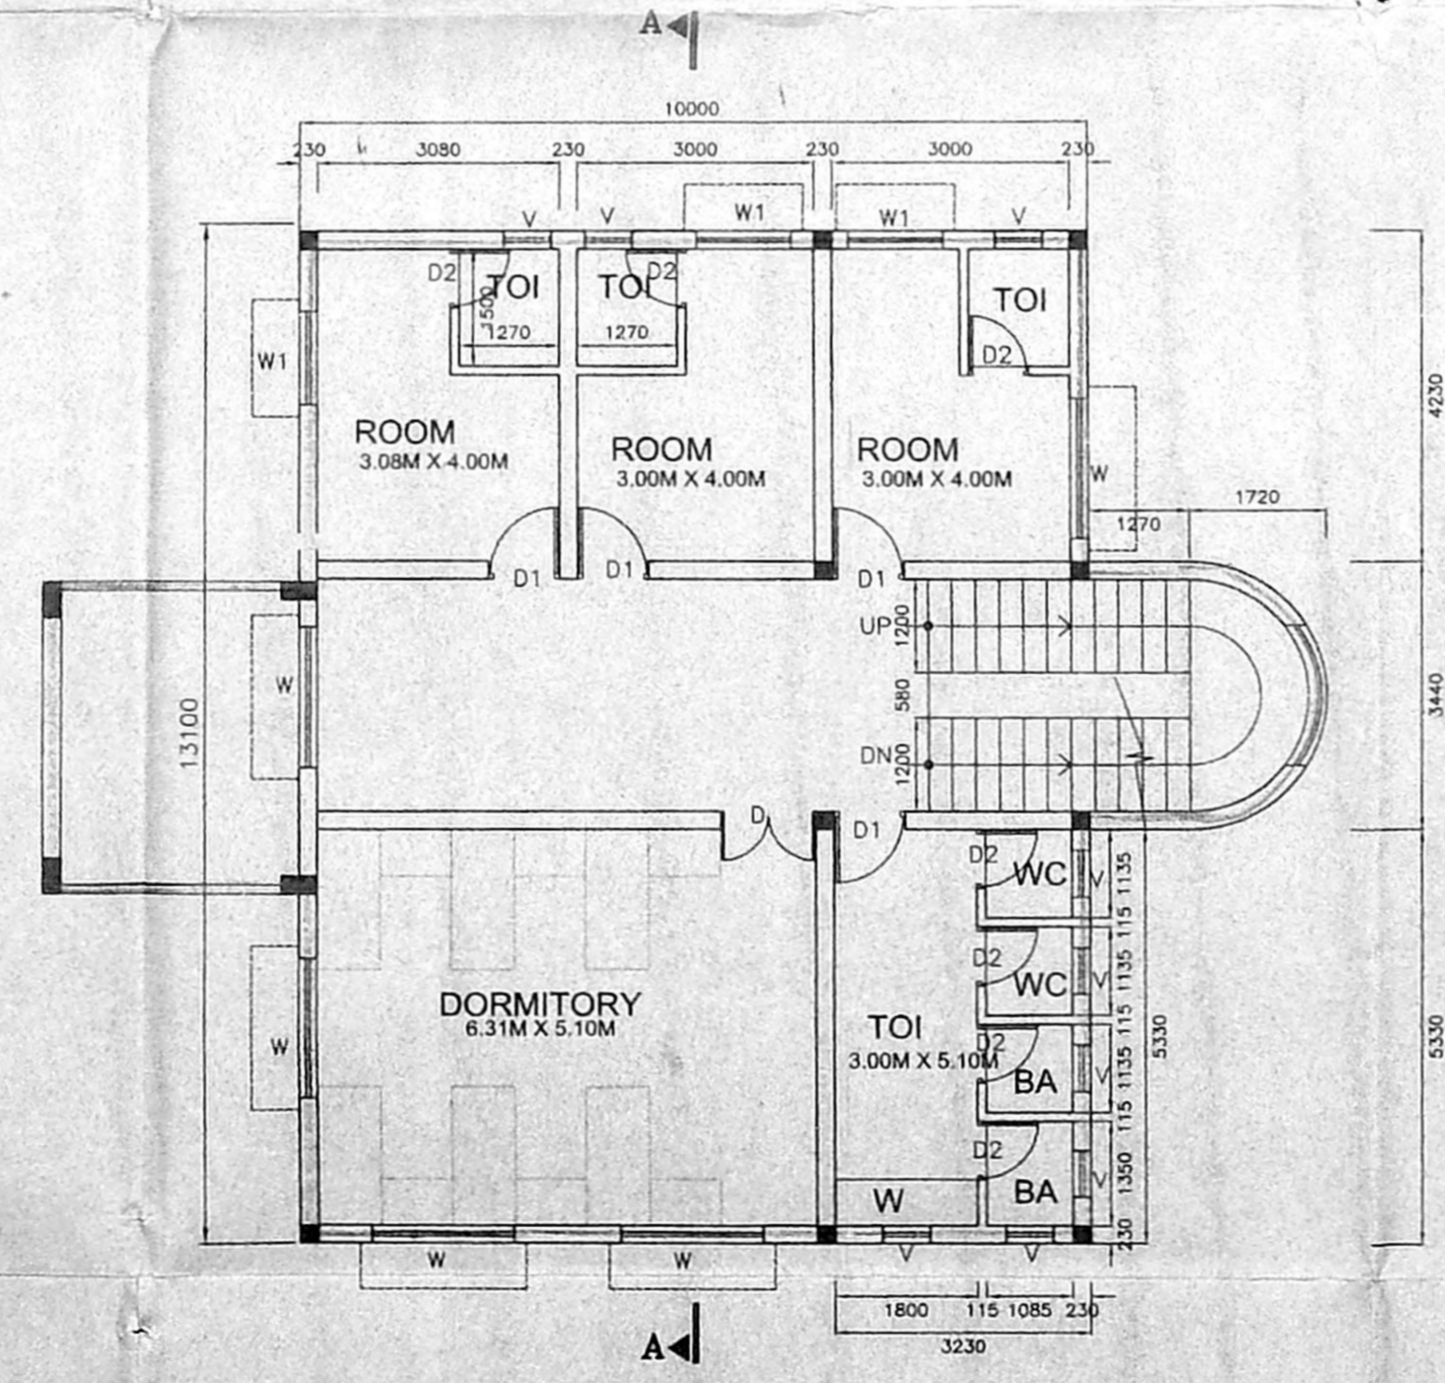

FIRST FLOOR PLAN

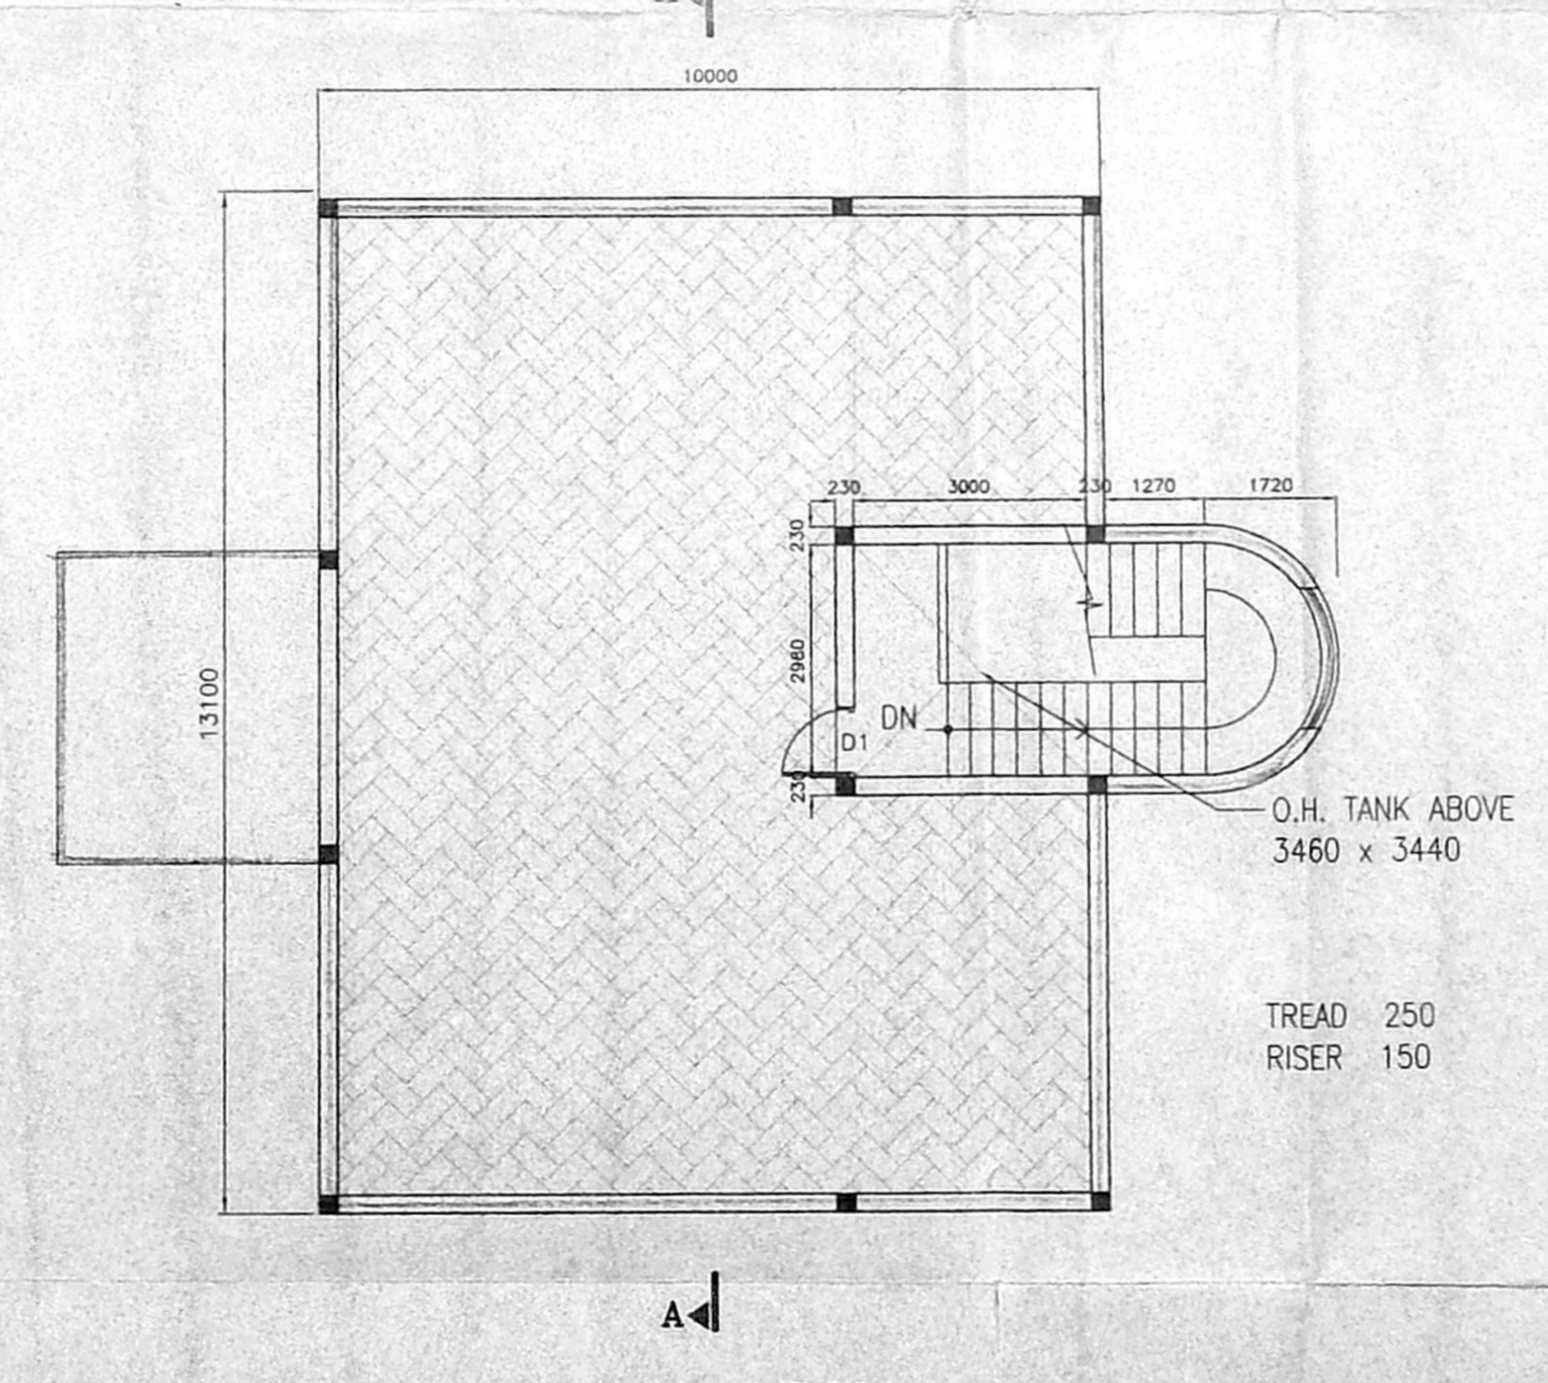


TERRACE FLOOR

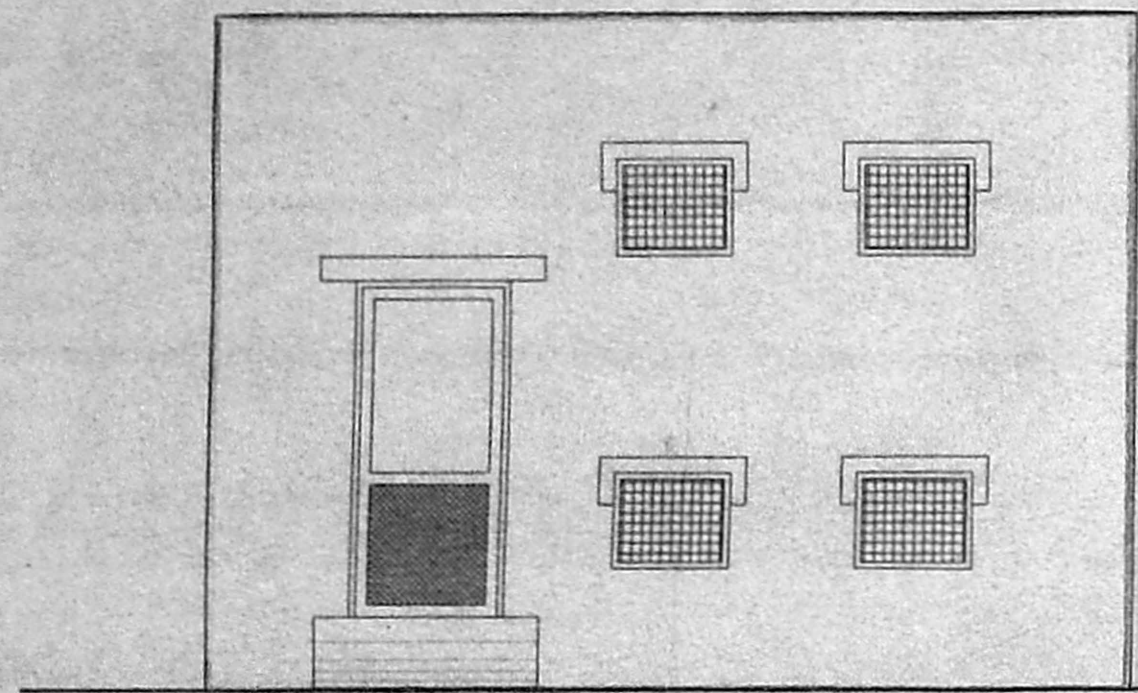

SOUTH SIDE ELEVATION

C/1498/54-H/H/03  
 Planning Permit No. ....  
**APPROVED**  
 SUBJECT TO THE CONDITIONS IN  
 THIS OFFICE LETTER.  
 C/14180/03 Date 10-03  
 No. ....  
 FOR MEMBER SECRETARY  
 CHENNAI METROPOLITAN  
 DEVELOPMENT AUTHORITY  
 CHENNAI - 600 008

29/10/03  
 29/10/03

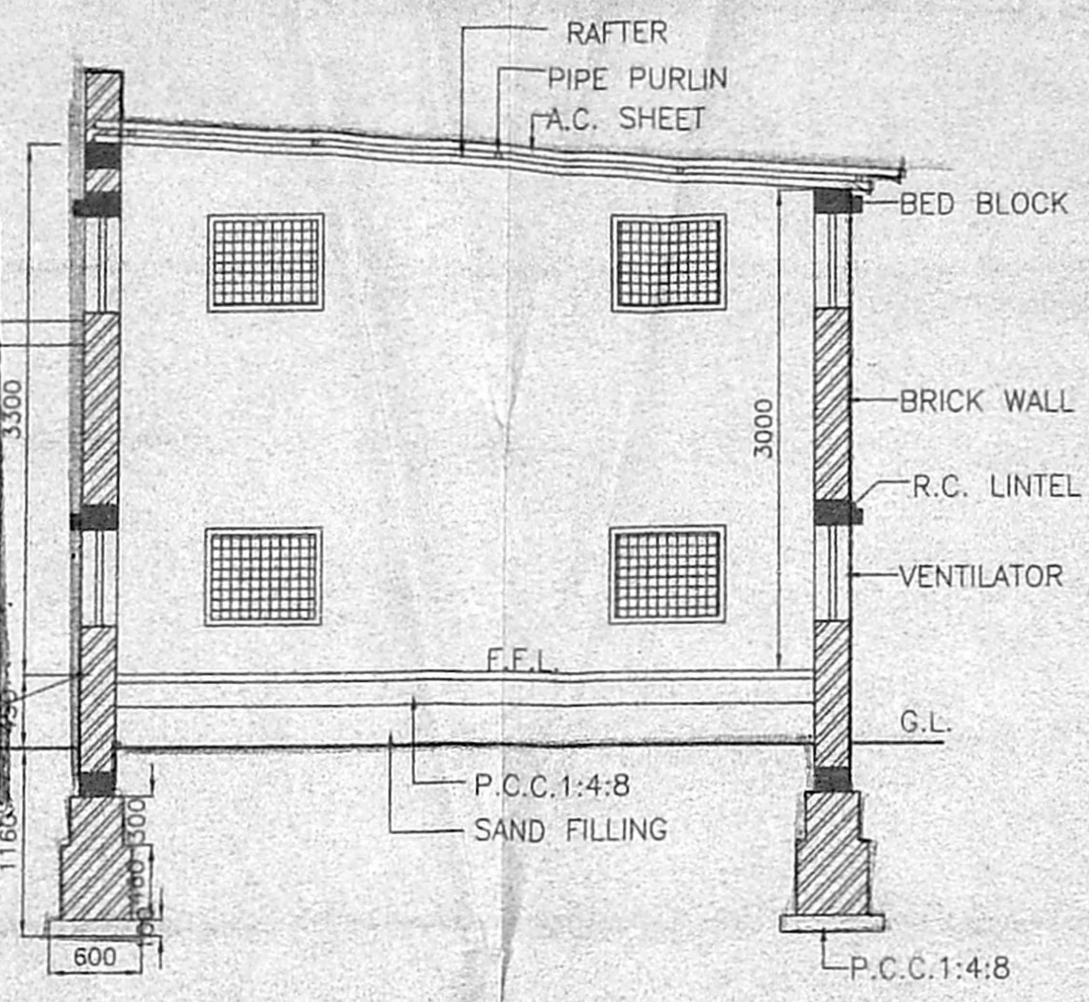

SECTION A-A

OFFICE COPY

NOTE:  
 ALL DIMENSIONS ARE IN MM  
 CMDA C/PP No. 1 /  
 C. No. C/14180/03  
 Scrut: [Signature]

AREA STATEMENT  
 GROUND FLOOR AREA 30.00 Sq.M.

SCHEDULE OF JOINERY :-

SD	STEEL DOOR WITH WELD MESH 1000 x 2100	
V	STEEL VENTILATOR DOUBLE LAYER SOPPER MESH WITH SOCKET	750 x 600

152.20 Sq.M.

COLOUR INDEX

PROPOSED [Color Box]

[Signature]  
 SECRETARY

RAMAKRISHNA MISSION STUDENTS' HOME,  
 New No: 66, (Old, 101) Sir P.S. Sivasamy Salai,  
 Mylapore, Chennai - 600 004

CLIENT:-  
**SRI RAMAKRISHNA MISSION STUDENTS HOME**  
 66 (OLD NO. 101), SIR P.S.SIVASAMI SALI,  
 SURVEY NO. 1601/2, 1602/1, 1602/6, 1604,  
 1604/1A, 1605/1A, 1605/1A1 & 1605/1A2  
 ZONE - VI, DIVISION 96,  
 MYLAPORE,  
 CHENNAI - 4.

TITLE:-  
**PROPOSED GAS ROOM**

PLAN, ELEVATION & SECTION

DRAWN: N.A.,	DATE: 17-03-2003
SCALE: 1:50	CHECKED:

ARCHITECTS & ENGINEERS :-  
**M/s. C.R. NARAYANA RAO.,**  
 architects & engineers,  
 luz, chennai - 4.

[Signature]  
**C.N. RAGHAVENDRAN**  
 B.A.R.C.H. (C) No. 1789, 1790, 1791, 