




R.P

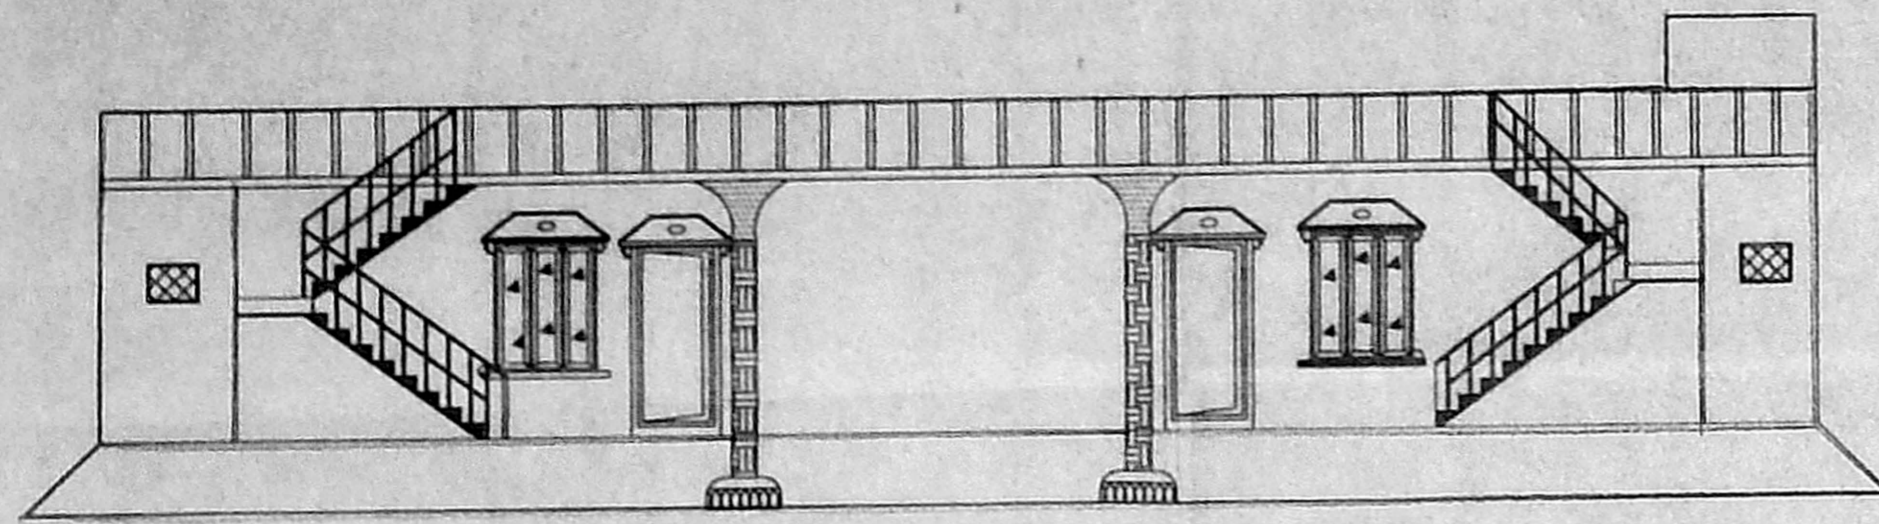


ELEVATION

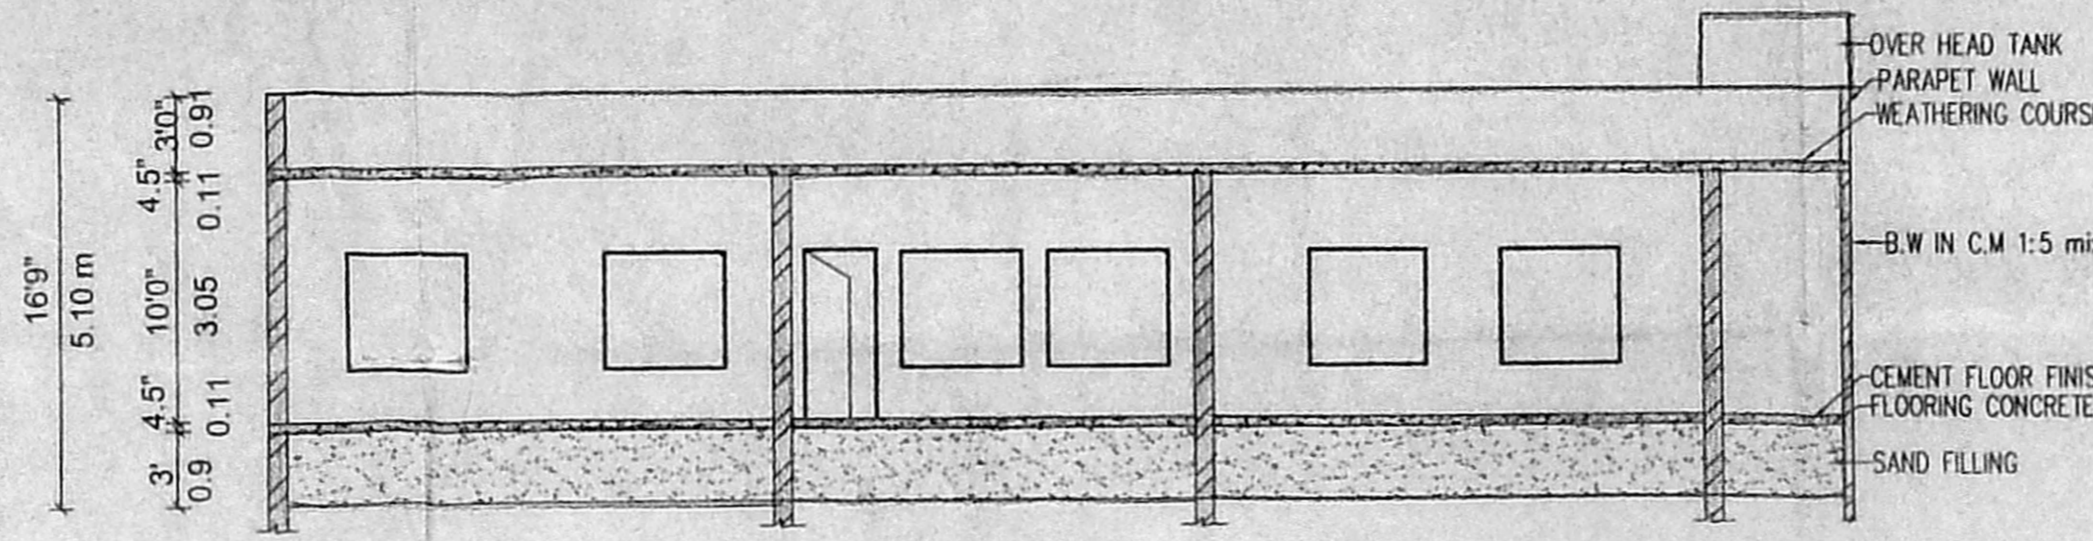


SECTION - AA

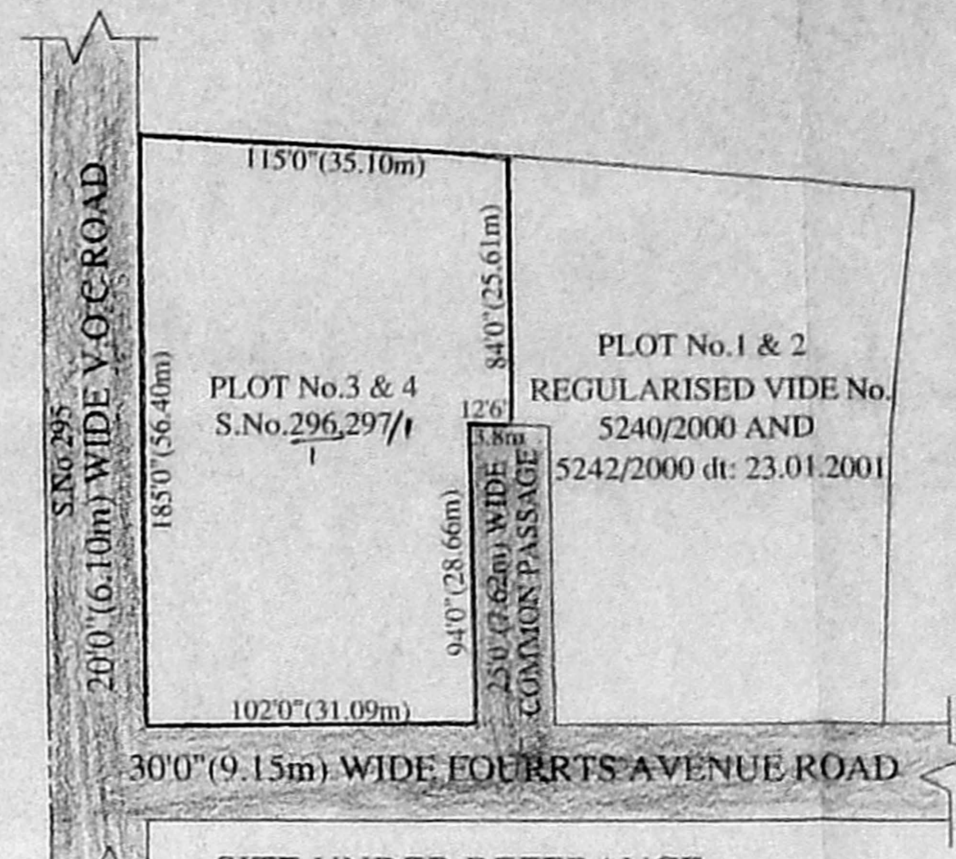

SITE UNDER REFERENCE  
SCALE: N.T.S

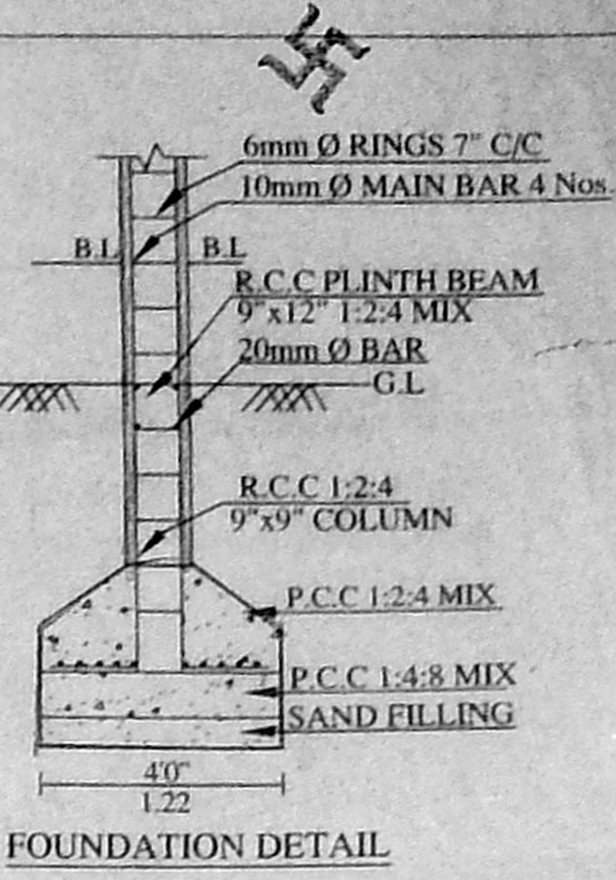


FOUNDATION DETAIL

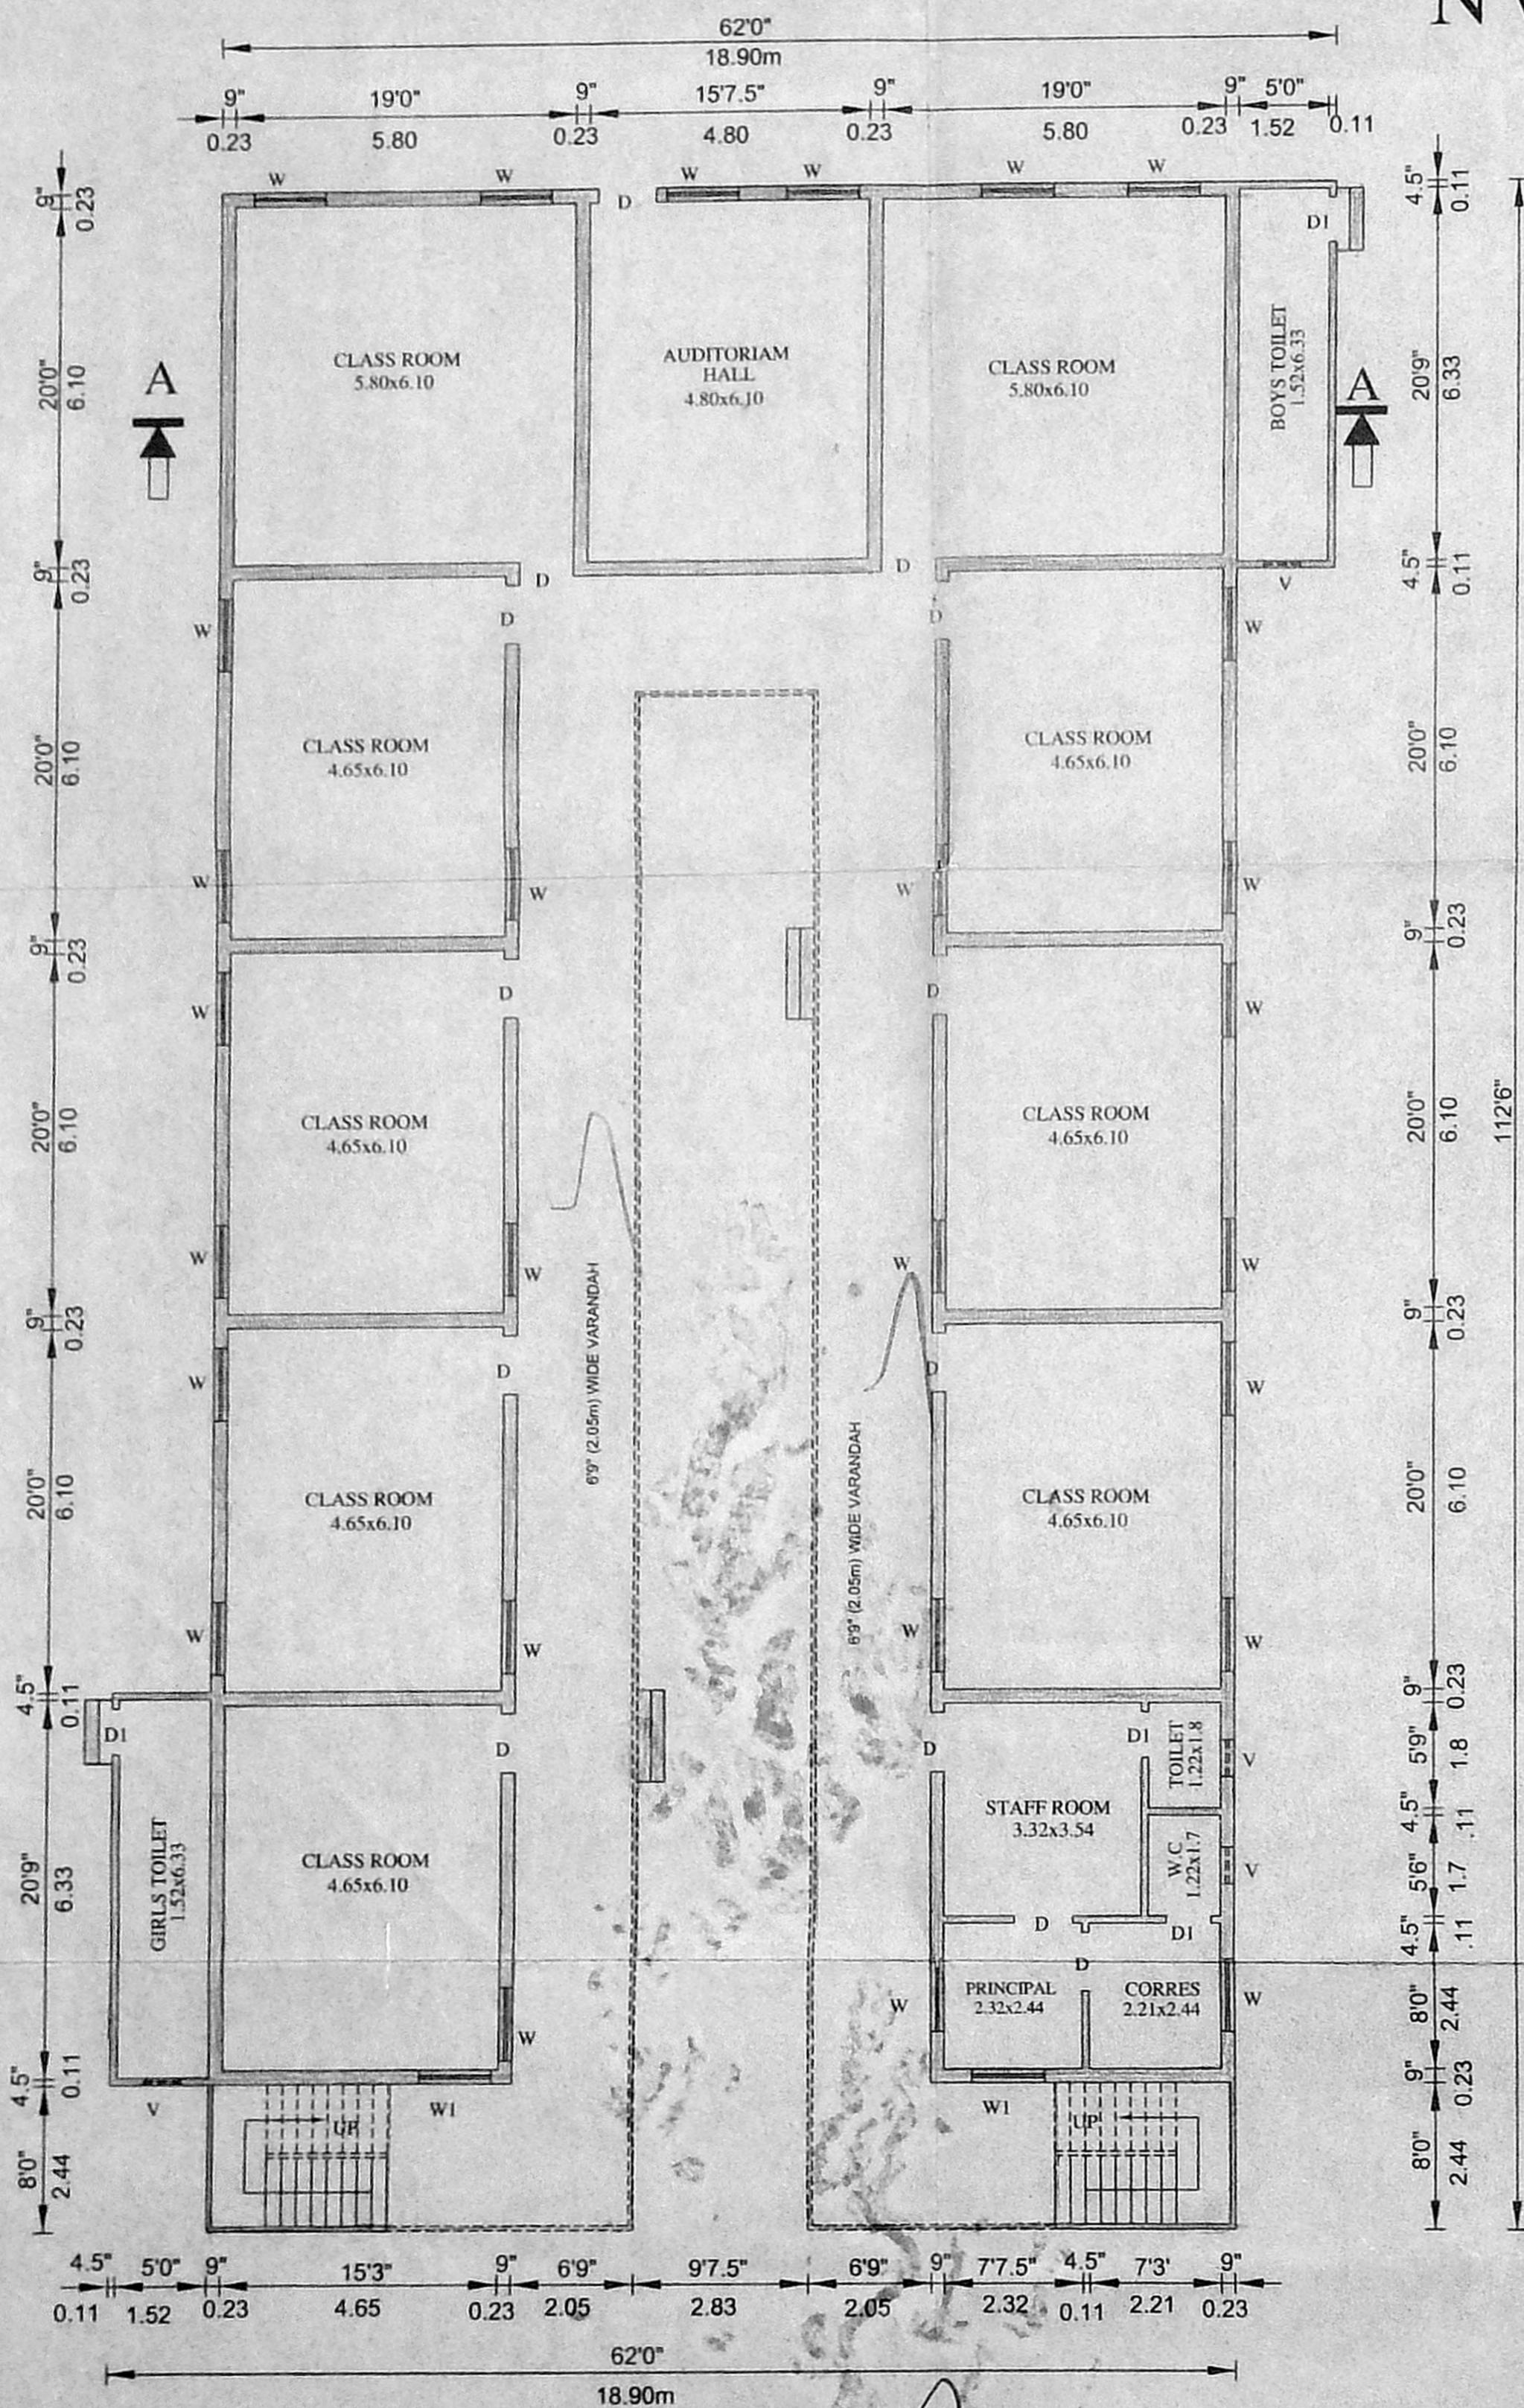


PRO. GROUND FLOOR PLAN

SCALE: 1" = 8'0"

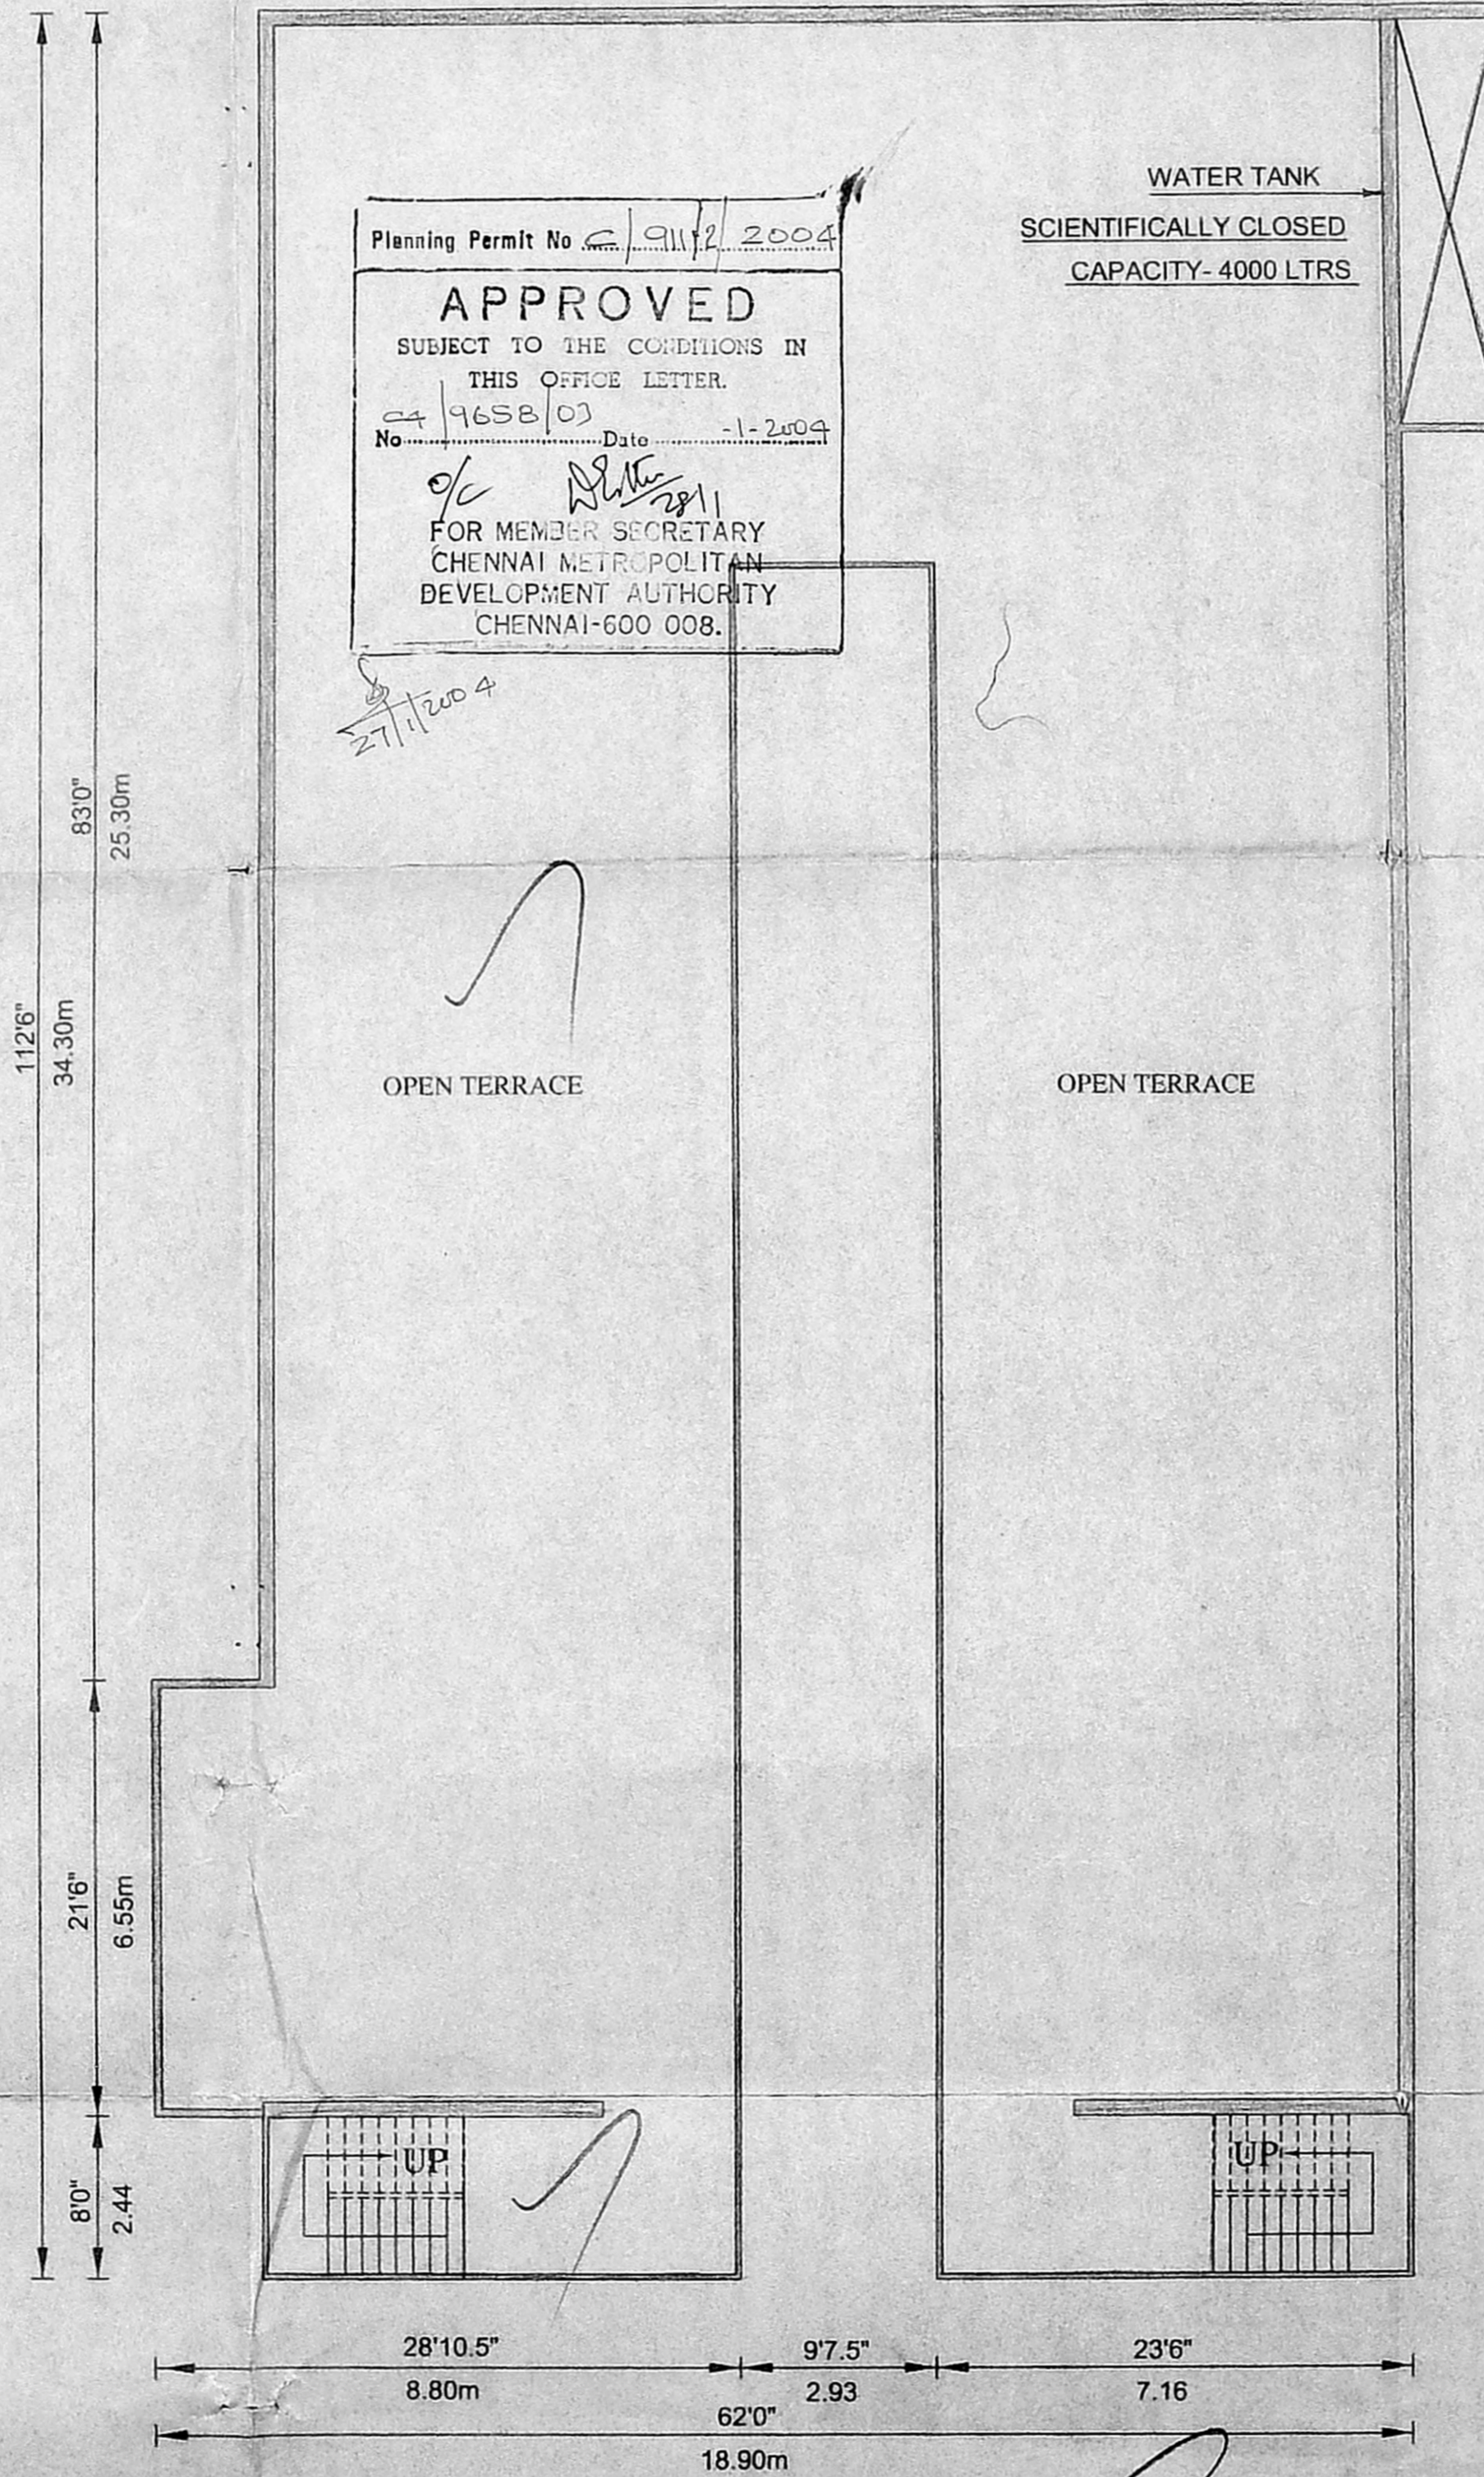


TERRACE FLOOR PLAN


SCALE: 1" = 8'0"

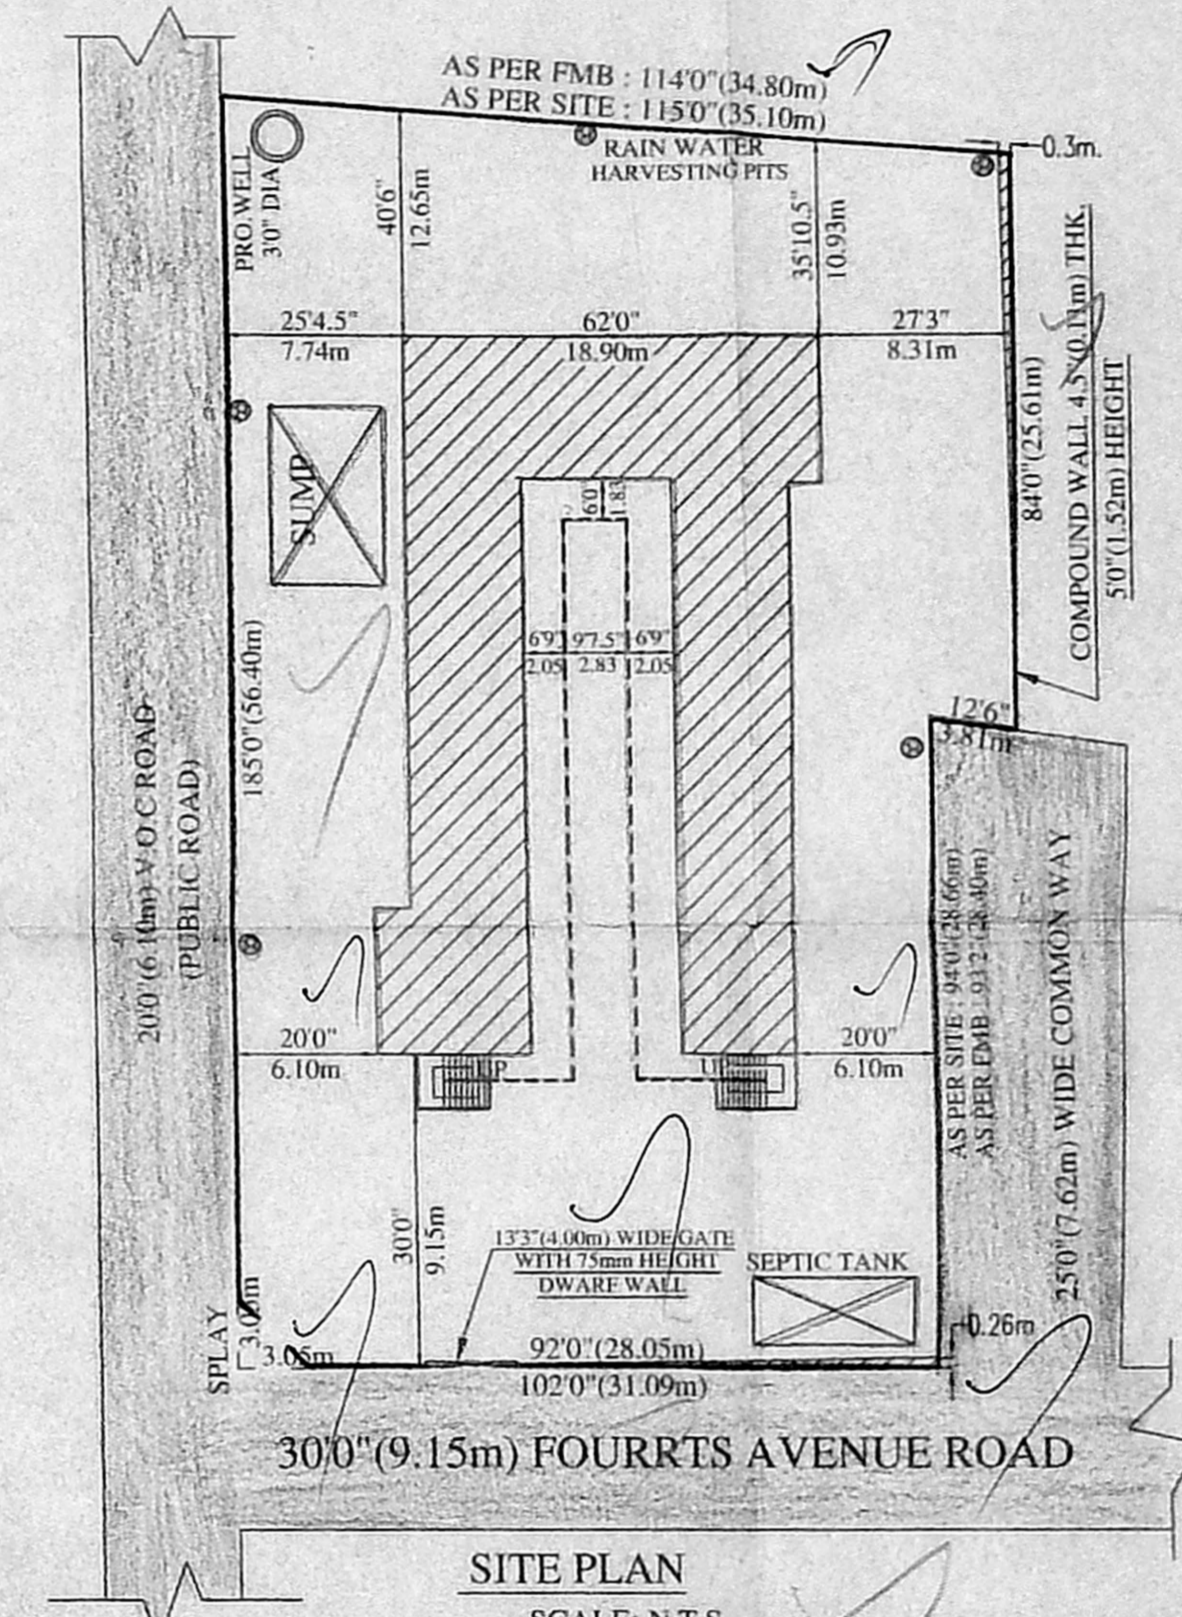


SITE PLAN  
SCALE: N.T.S

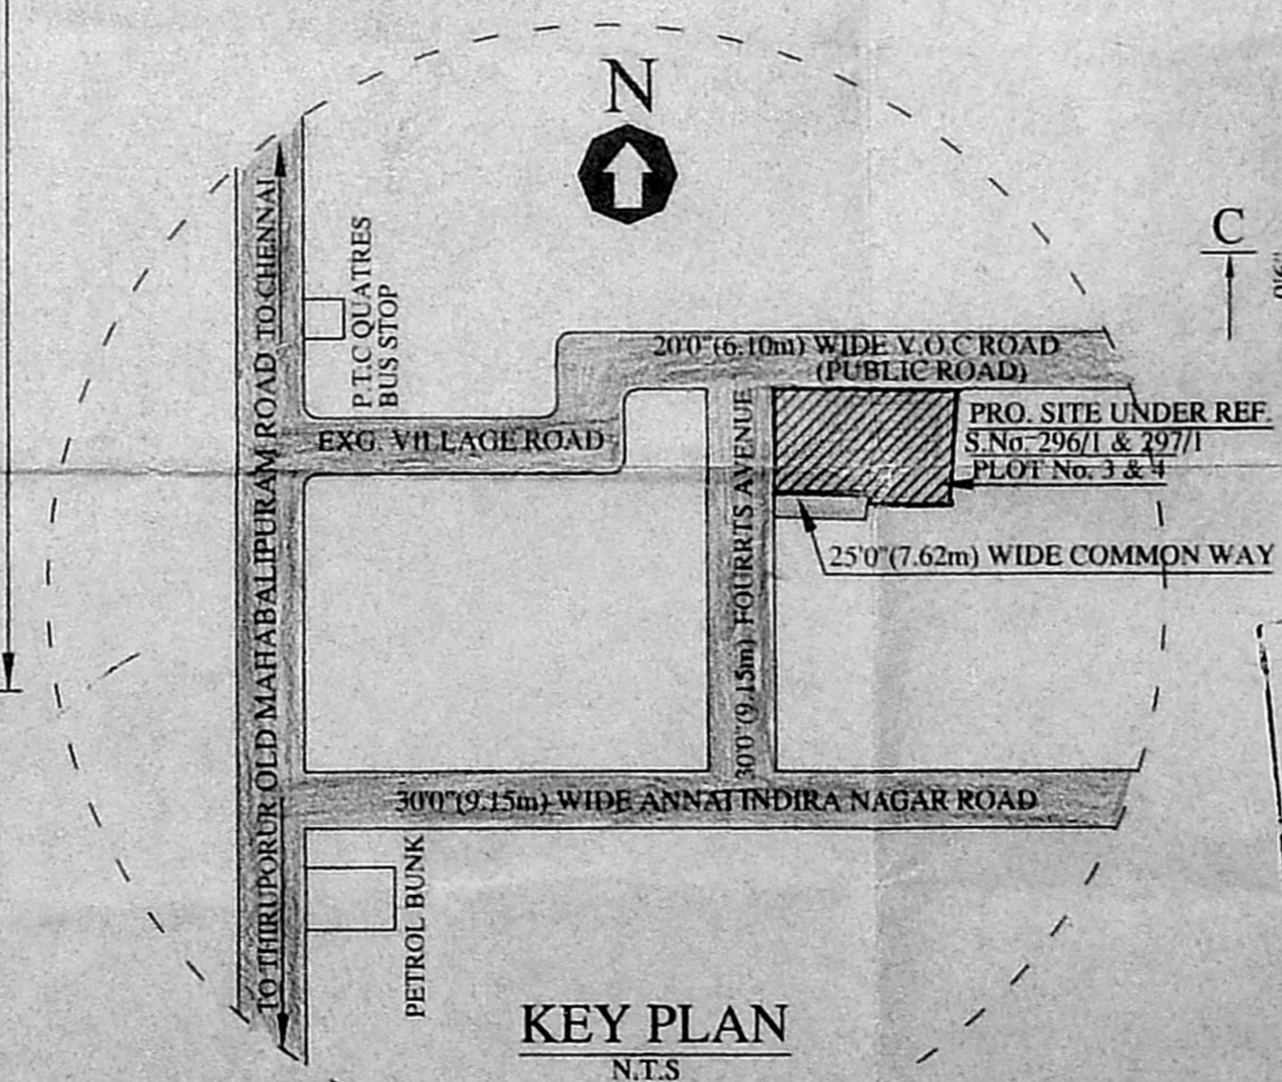


KEY PLAN  
N.T.S

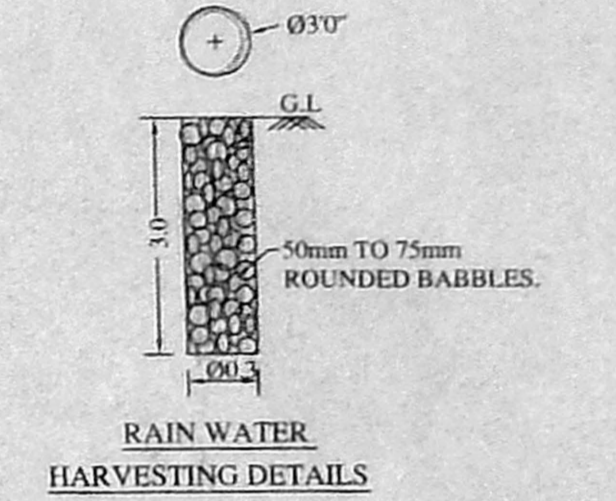


RAIN WATER HARVESTING DETAILS

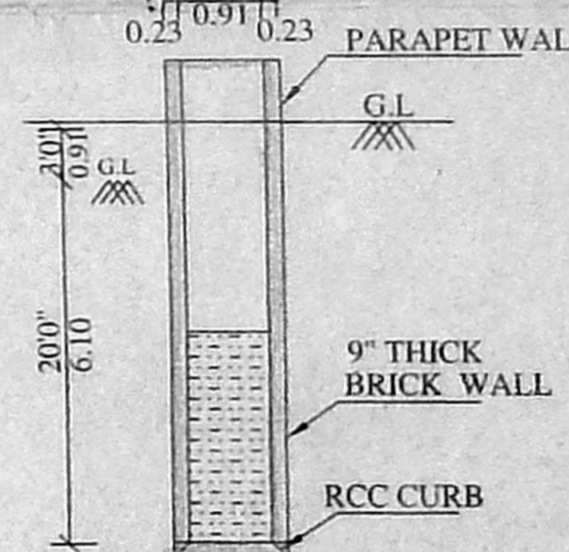


PRO. WELL DETAILS

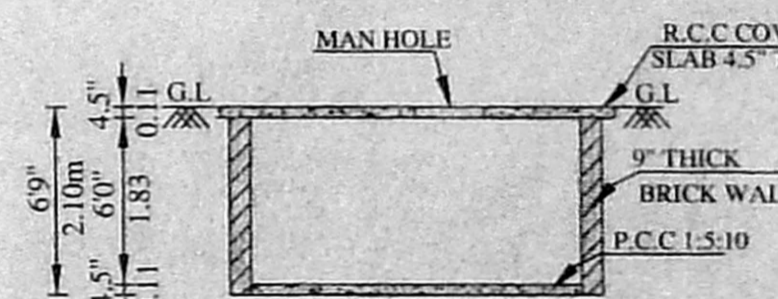

SECTION CD

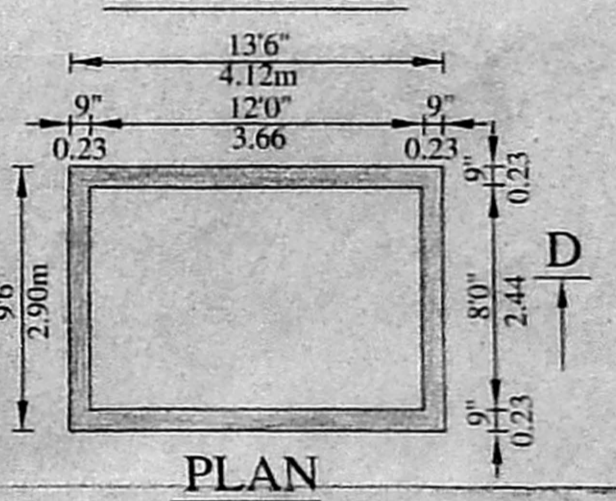


SUMP DETAIL

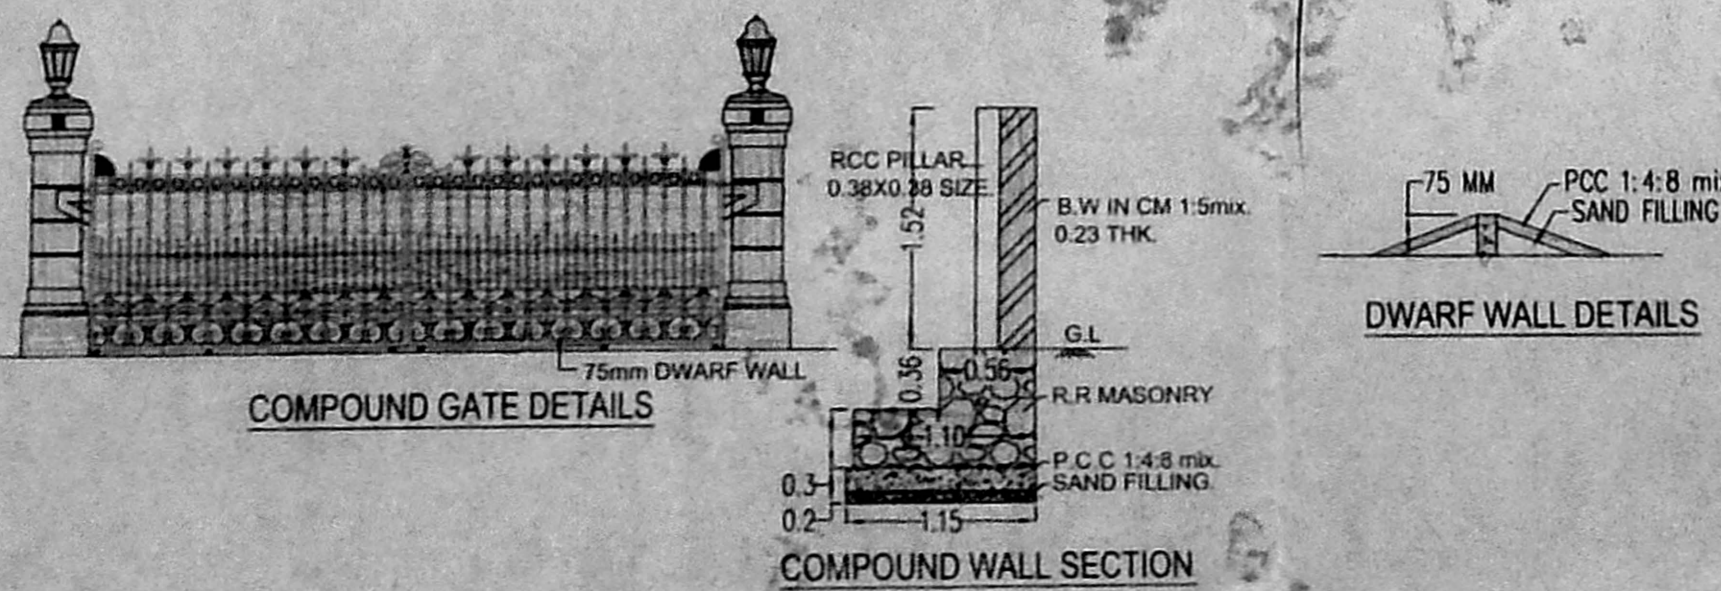

COMPOUND GATE DETAILS

COMPOUND WALL SECTION

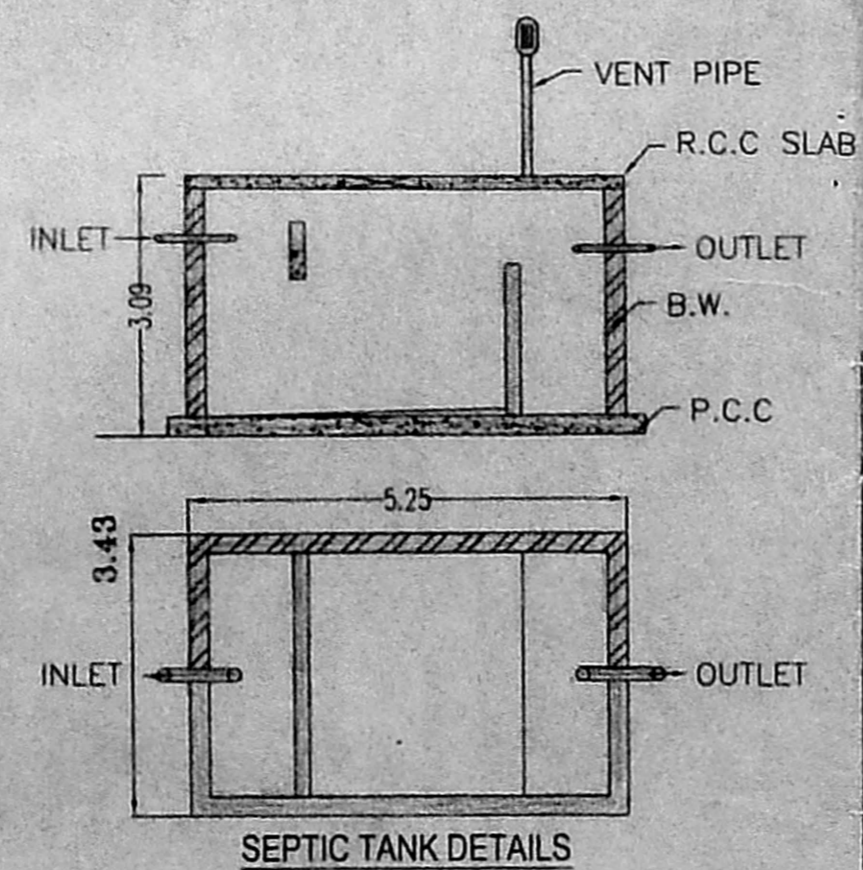

SEPTIC TANK DETAILS

JOINERY DETAILS

D	PANNELLED DOOR	3'3" x 7'0"	0.99x 2.13
DI	T.W. PANNELLED DOOR	2'6" x 7'0"	0.76x 2.13
W	T.W. GLAZED WINDOW	4'0" x 5'0"	1.22x 1.52
WI	T.W. GLAZED WINDOW	3'0" x 4'0"	0.91x 1.22
V	T.W. VENTILATION	2'0" x 1'6"	0.61x 0.457

AREA STATEMENT

	SQFT	SQ.M
PLOT AREA	19,673	1,828
PRO G.FLOOR	5,394.50	501.35
PLOT COVERAGE	27.42%	
F S I	0.27	

COLOUR INDEX

PROPOSED	[Color Box]
ROAD	[Color Box]
BOUNDARY	[Color Box]
EXISTING	[Color Box]

LICENSED SURVEYOR

T. Alagu Sundaram  
 T. ALAGU SUNDARAM D.C.E., AMT.E.  
 License No. 350 Corporation of Chennai  
 2/214, Periyar Road, Palavakkam,  
 CHENNAI-600 041.

OWNER'S SIGN:

[Signature]

Planning Permit No. 9112/2004  
**APPROVED**  
 SUBJECT TO THE CONDITIONS IN THIS OFFICE LETTER.  
 No. 9658/03 Date: 1-2-2004  
 FOR MEMBER SECRETARY  
 CHENNAI METROPOLITAN  
 DEVELOPMENT AUTHORITY  
 CHENNAI-600 008.

CMDA 'C' / RP No. 22/9658/03  
 C. No. 22/9658/03  
 Asst. Surveyor  
 Part I  
 Part II  
 D.P.