




ELEVATION

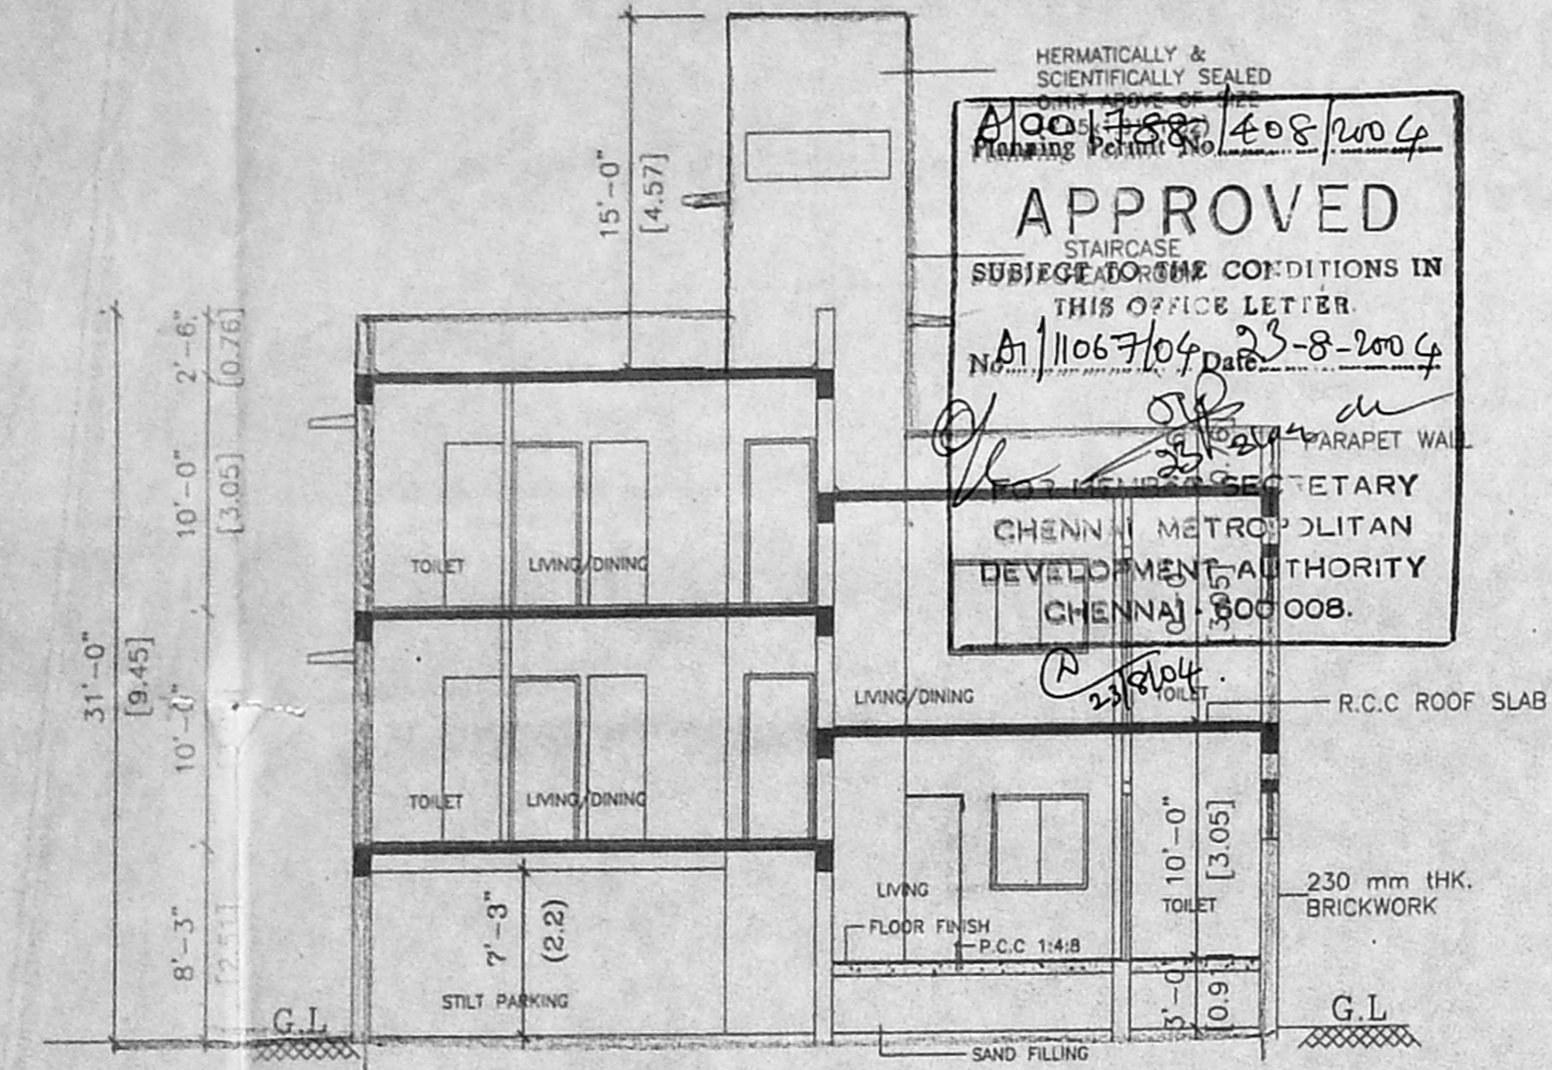


SECTION X-X

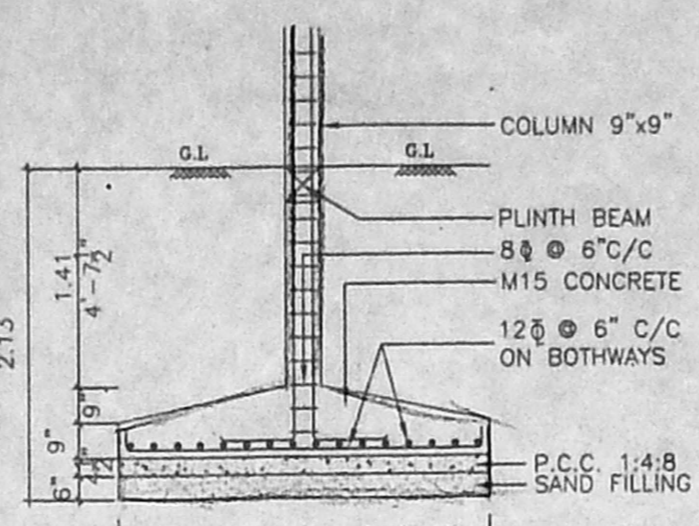


FOUNDATION DETAILS

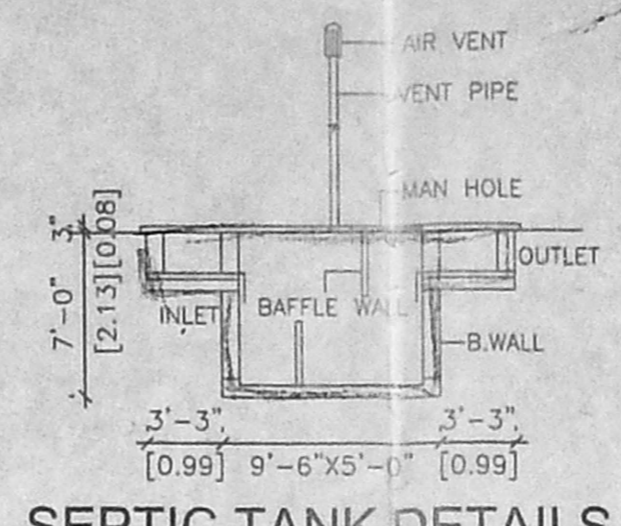


SEPTIC TANK DETAILS

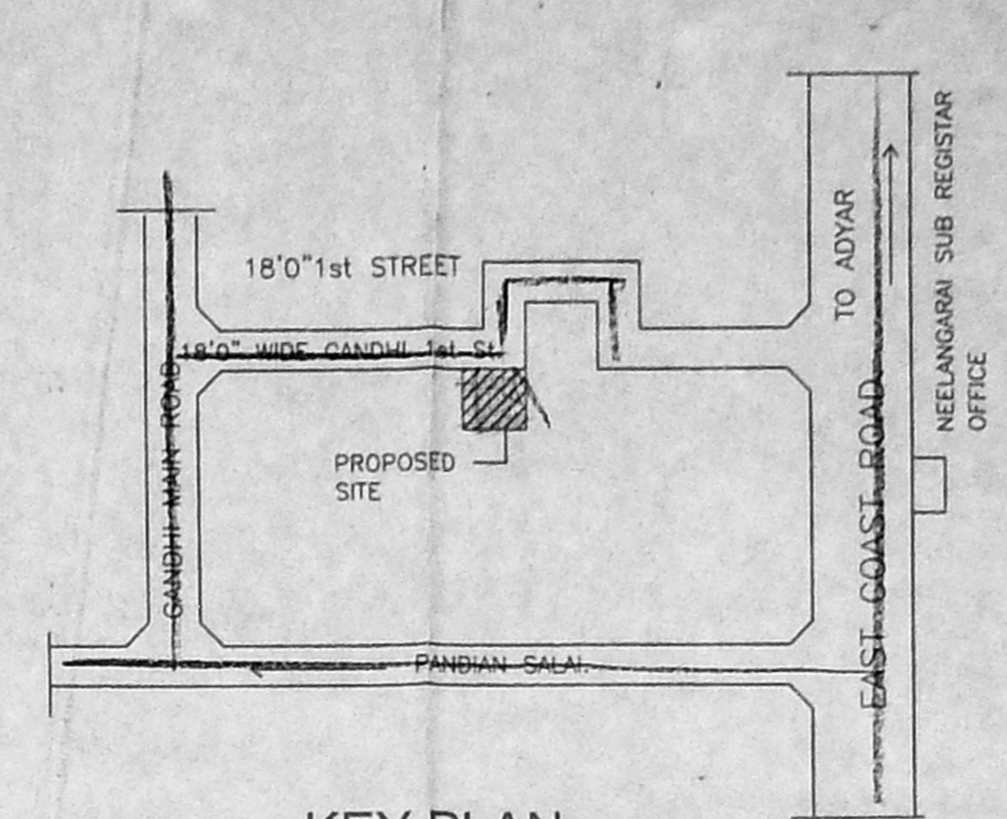


KEY PLAN
(NOT TO SCALE)

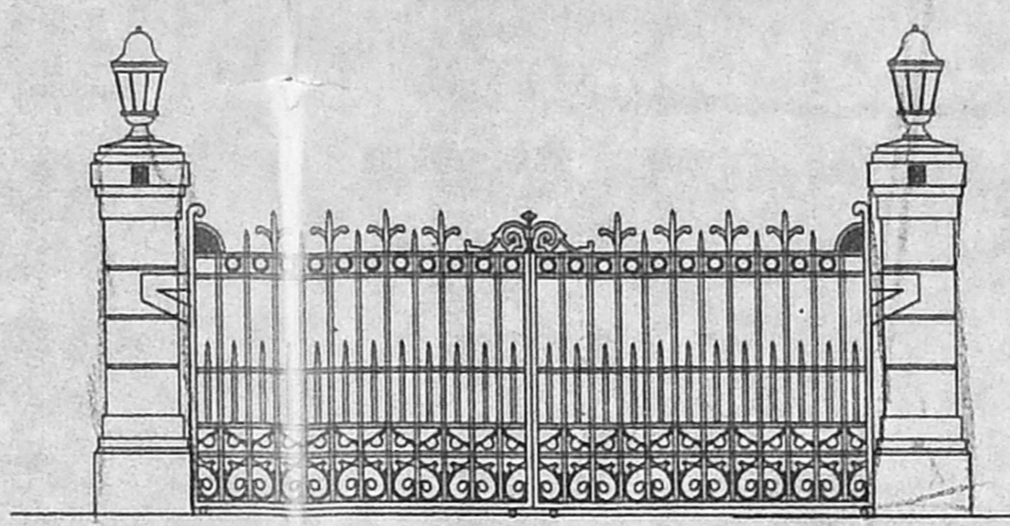

COMPOUND WALL DETAILS

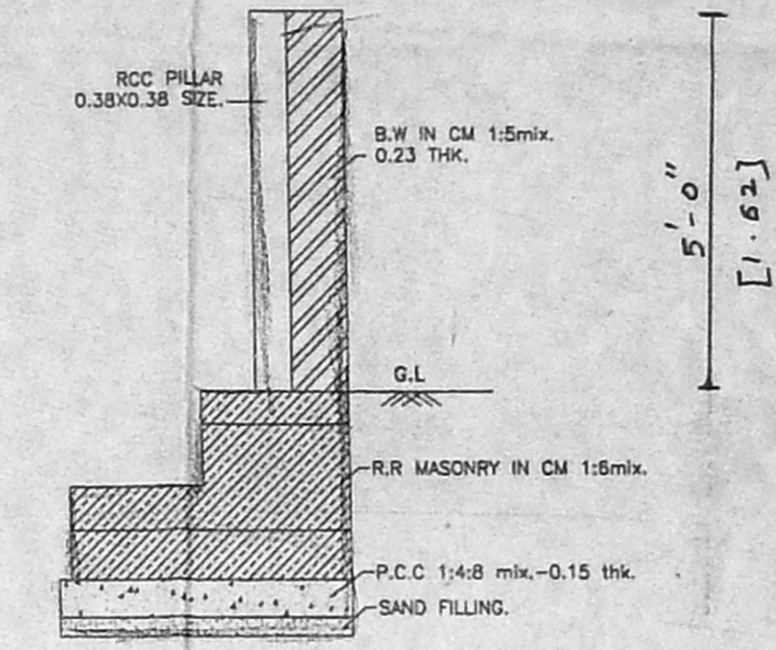

COMPOUND WALL SECTION

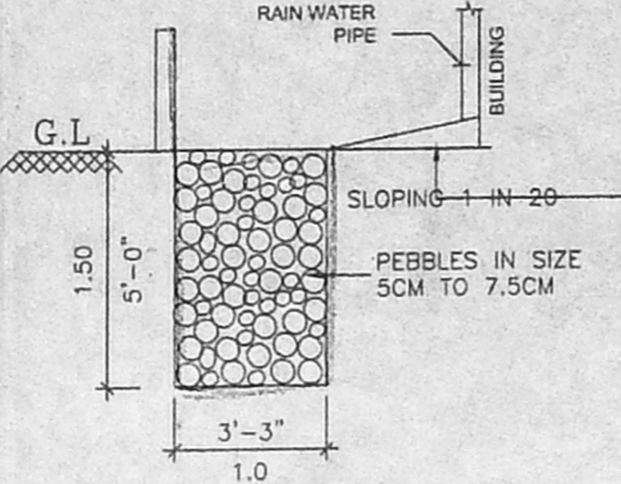

PEBBLES BED

OFFICE COPY

HERMATICALLY & SCIENTIFICALLY SEALED

APPROVED

SUBJECT TO THE CONDITIONS IN THIS OFFICE LETTER.

No. A1/1067/04 Part 2-3-8-2004

SECRETARY
CHENNAI METROPOLITAN
DEVELOPMENT AUTHORITY
CHENNAI 600 008.

PROPOSED RESIDENTIAL FLATS
AT PLOT NO.27, SRI SARASWATHI
NAGAR, S.NO:64/1,64/3,64/4 & 64/6.
AS PER OLD PATTA, S.NO:64/4A1A1A3
AND AS PER NEW PATTA, S.NO:64/14B
OF NEELANKARAI VILLAGE,
TAMBARAM TALK CHANCHERPURAM
DIST. CHENNAI - 600 041

REGULARISED PLOT

P.A.T. No. 110/2004

RP /L/084/04 -18.03.2004

ALL DIMENSIONS ARE FEET & INCHES AND METRIC
SCALE: 1"=8'-0" & 1:100

SPECIFICATIONS

ALL BRICKWORK IN CEMENT MORTAR 1:5
FOUNDATION AND BASEMENT P.C.C. 1:4:8
FOUNDATION AND BASEMENT FILLED WITH RIVER SAND
ROOF SLAB, LINTEL, SUNSHADE, etc., 1:2:4 M15
MAIN DOOR TEAKWOOD AND OTHERS MALASIAN SAL
WALL PLASTERING WITH CEMENT MORTAR 1:3 AND
PAINTED WITH CEMENT PAINT
WOOD WORK FINISHED WITH ENAMEL PAINT
PRESSED TILES LAID OVER WEATHERING COURSE IN
CEMENT MORTAR 1:3

JOINERY DETAILS


TYPE	DESCRIPTION	DIMENSIONS IN	
		FEET & INCHES	METRIC
M/D	MAIN DOOR	3'-6" x 7'-0"	1.07 x 2.13
D1	DOOR	3'-0" x 7'-0"	0.91 x 2.13
D2	DOOR	2'-6" x 7'-0"	0.76 x 2.13
W1	WINDOW	6'-0" x 4'-6"	1.83 x 1.37
W2	WINDOW	4'-0" x 4'-6"	1.22 x 1.37
KW	WINDOW	4'-0" x 4'-0"	1.22 x 1.22
V	VENTILATOR	2'-0" x 2'-0"	0.61 x 0.61

AREA DETAILS

	SQ.FT	SQ.M.
PLOT AREA	2500.0	232.26
GROUND FLOOR AREA	855.91	79.52
FIRST FLOOR AREA	1591.00	147.81
SECOND FLOOR AREA	910.37	84.57
TOTAL FLOOR AREA	3357.28	311.90

PLOT COVERAGE - 63.6 %
F.S.I. - 1.34

COLOUR INDEX

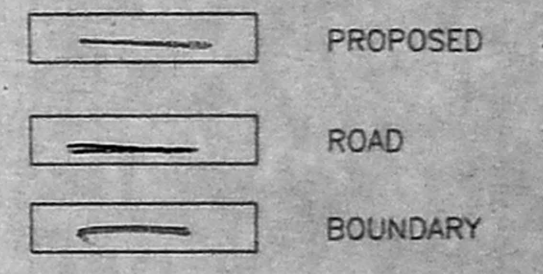


OWNER


E. B. B. B. B.

N.A. RANJAN NAYANANEE
B.Arch, A.I.A., M.C.A.
ARCHITECT LICENSED SURVEYOR
COUNCIL REG. No. CA/90/13127
CORPORATION OF CHENNAI
REG. No. WD/D/1606/90
67, 2nd TRUST MAIN ROAD, CHENNAI - 28.
PHONE : 52101885


LICENSED SURVEYOR

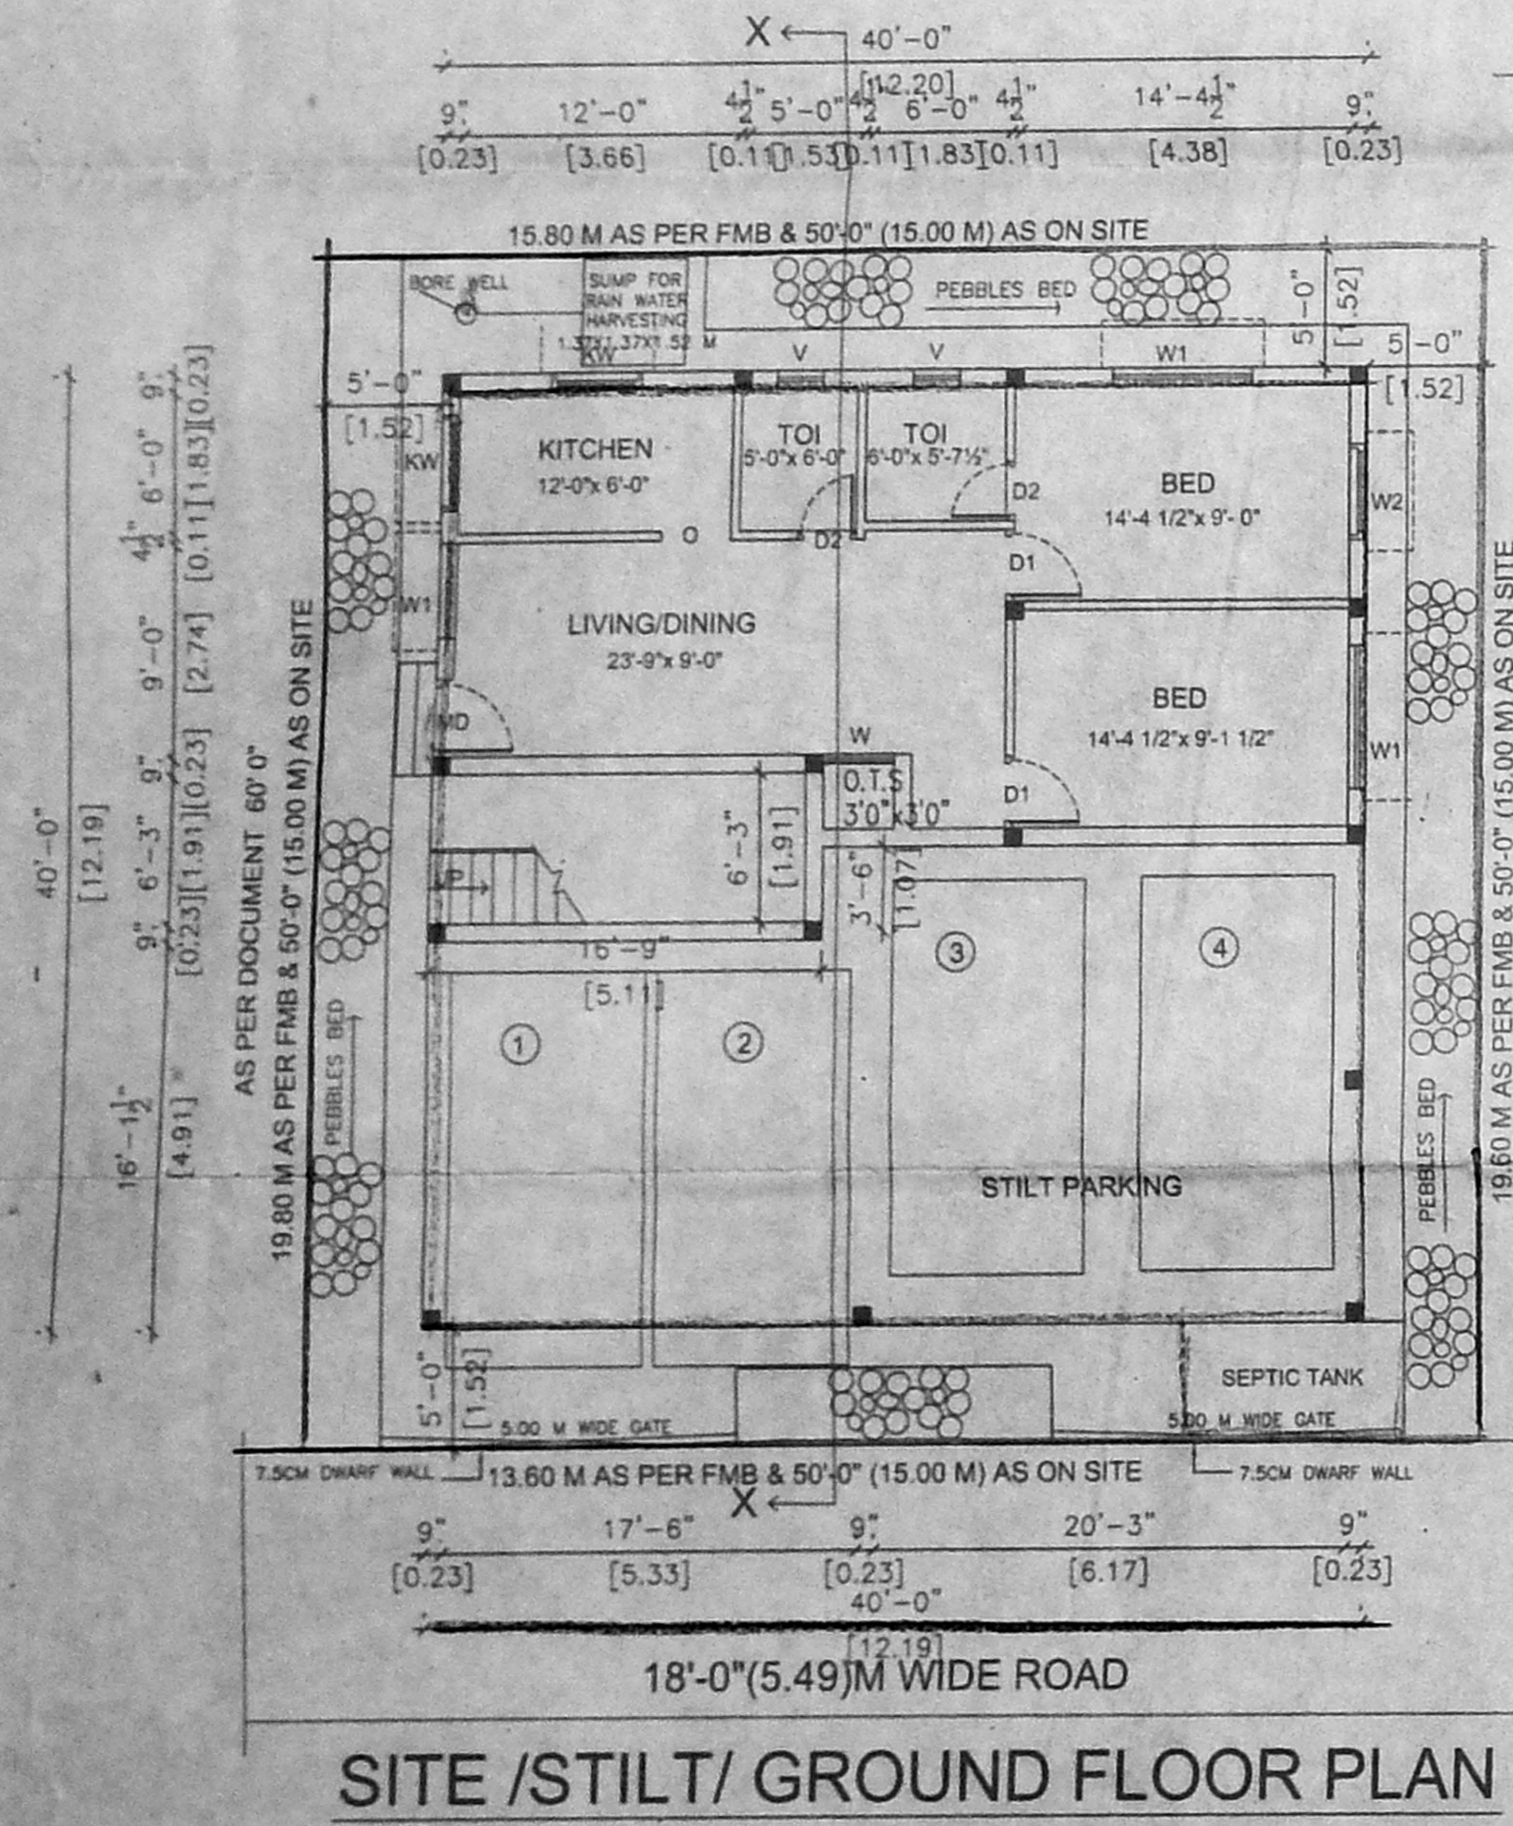


SITE /STILT/ GROUND FLOOR PLAN

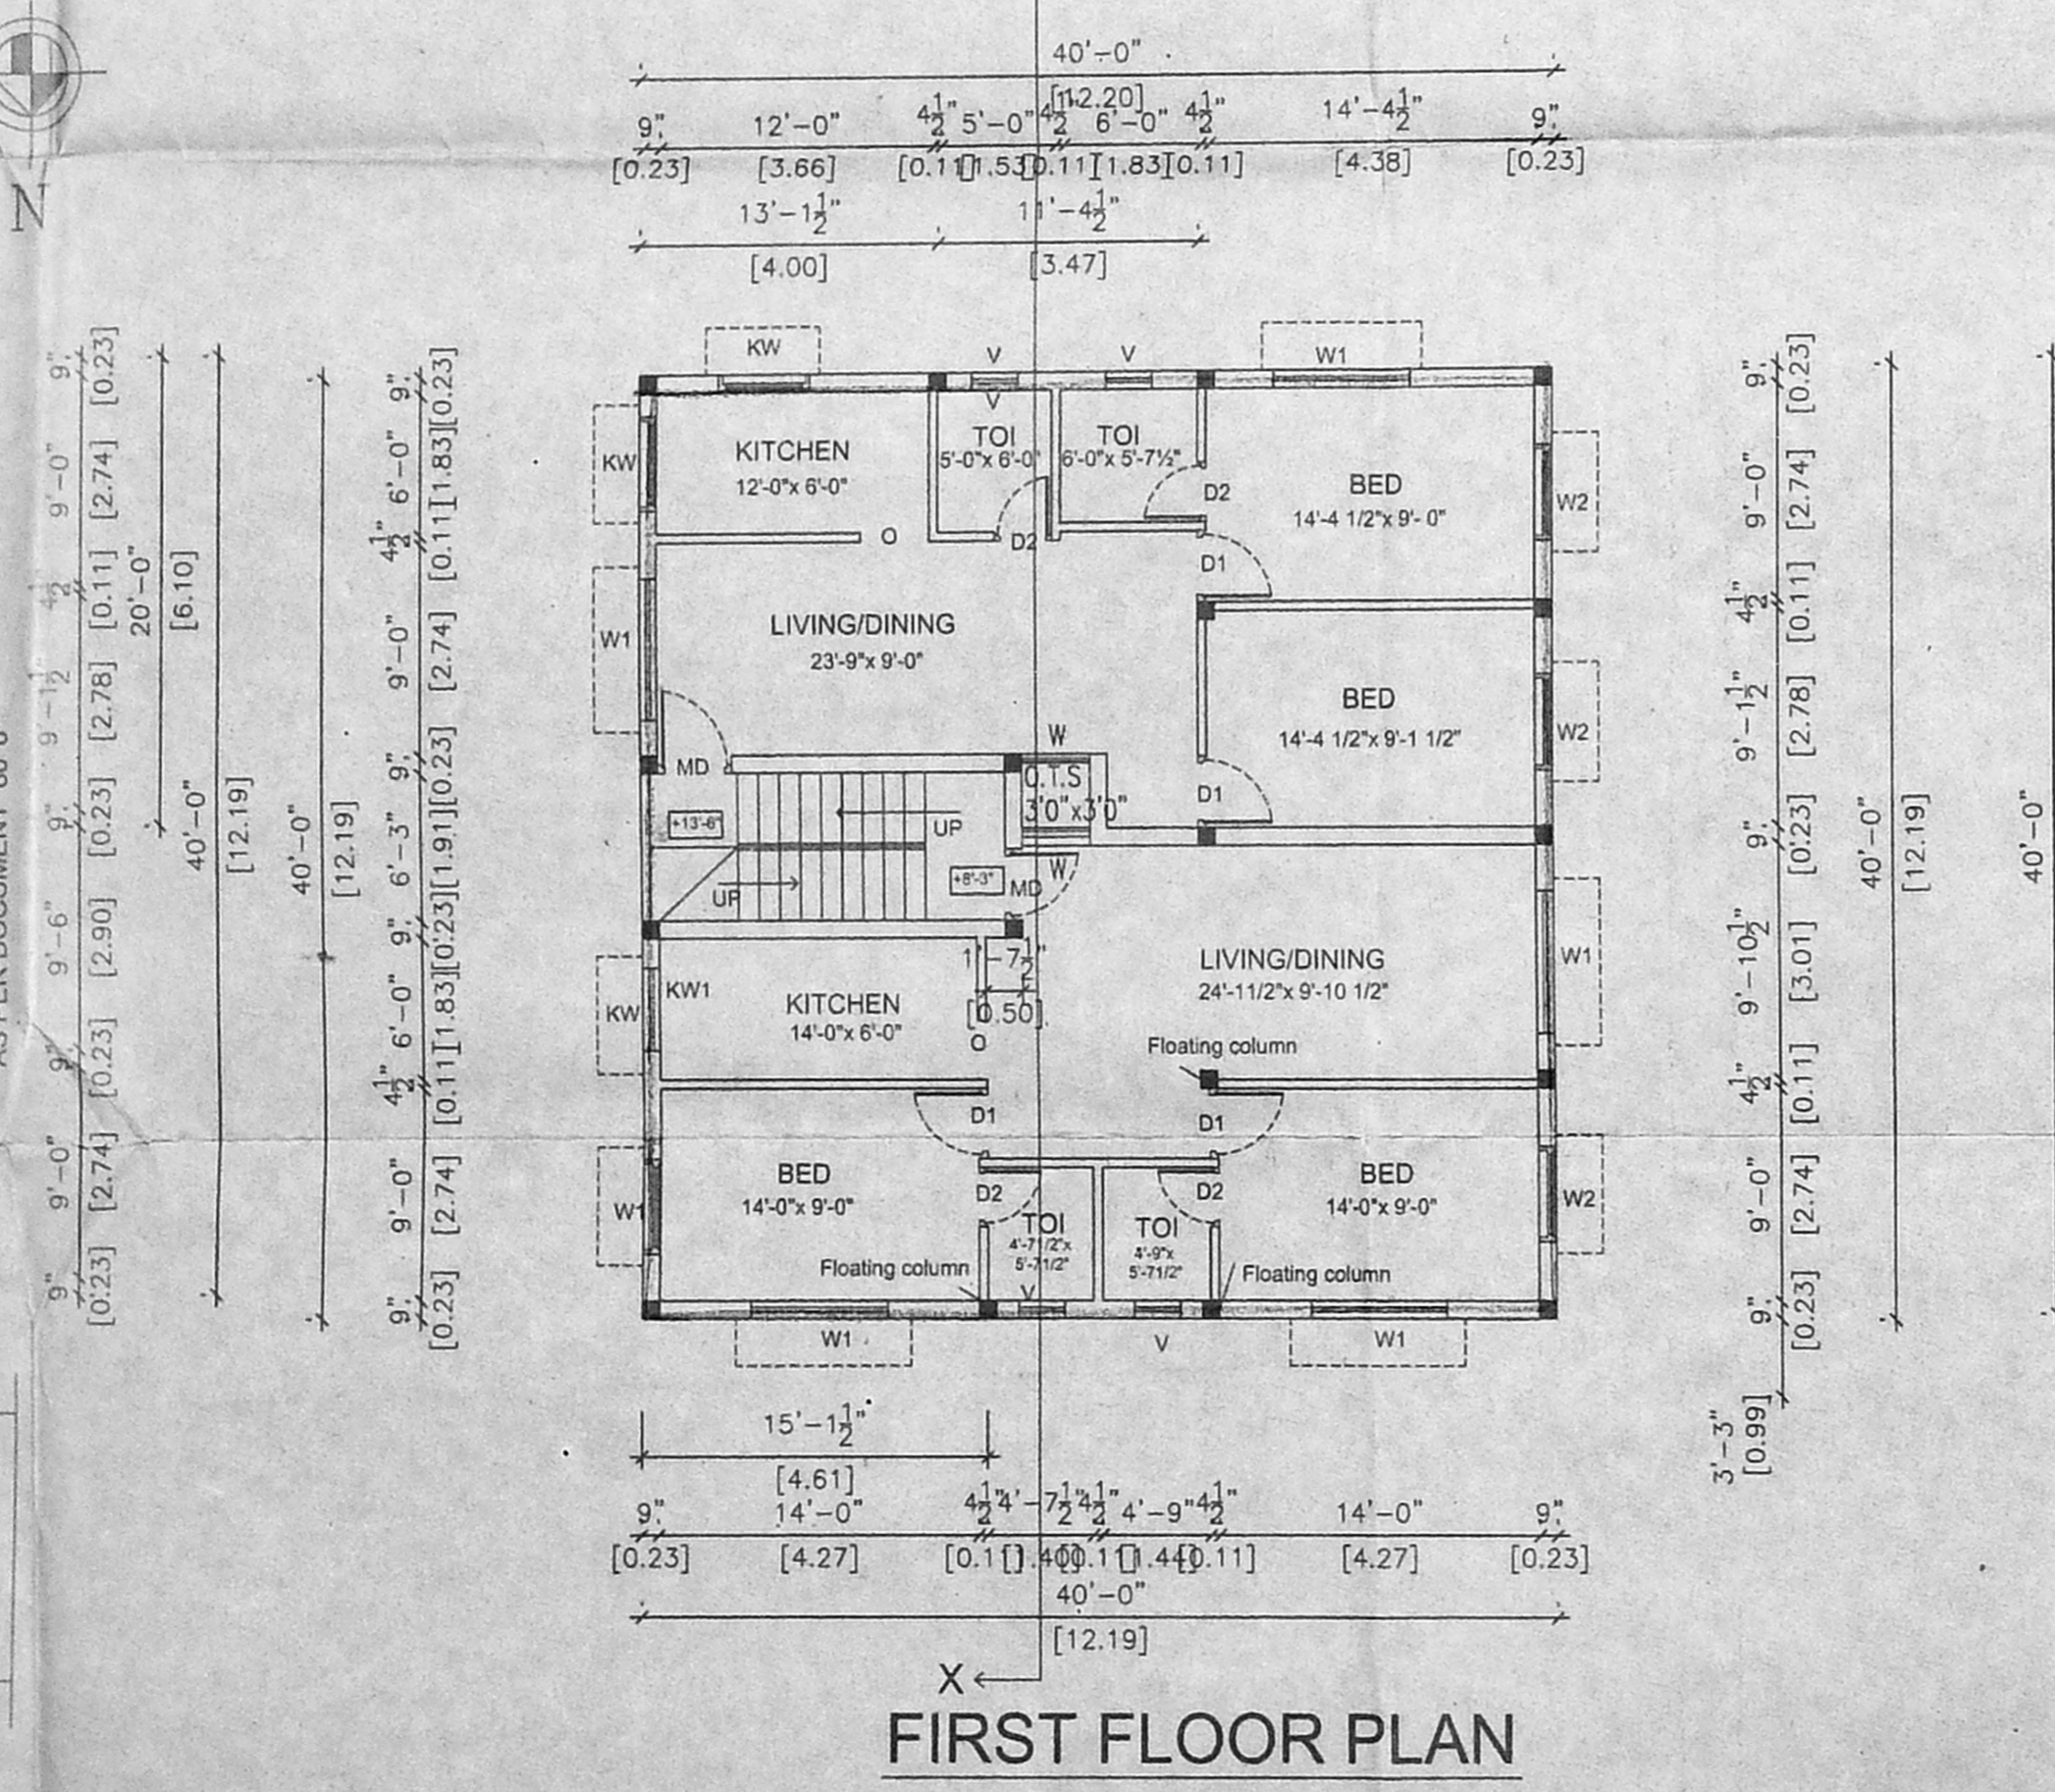

FIRST FLOOR PLAN

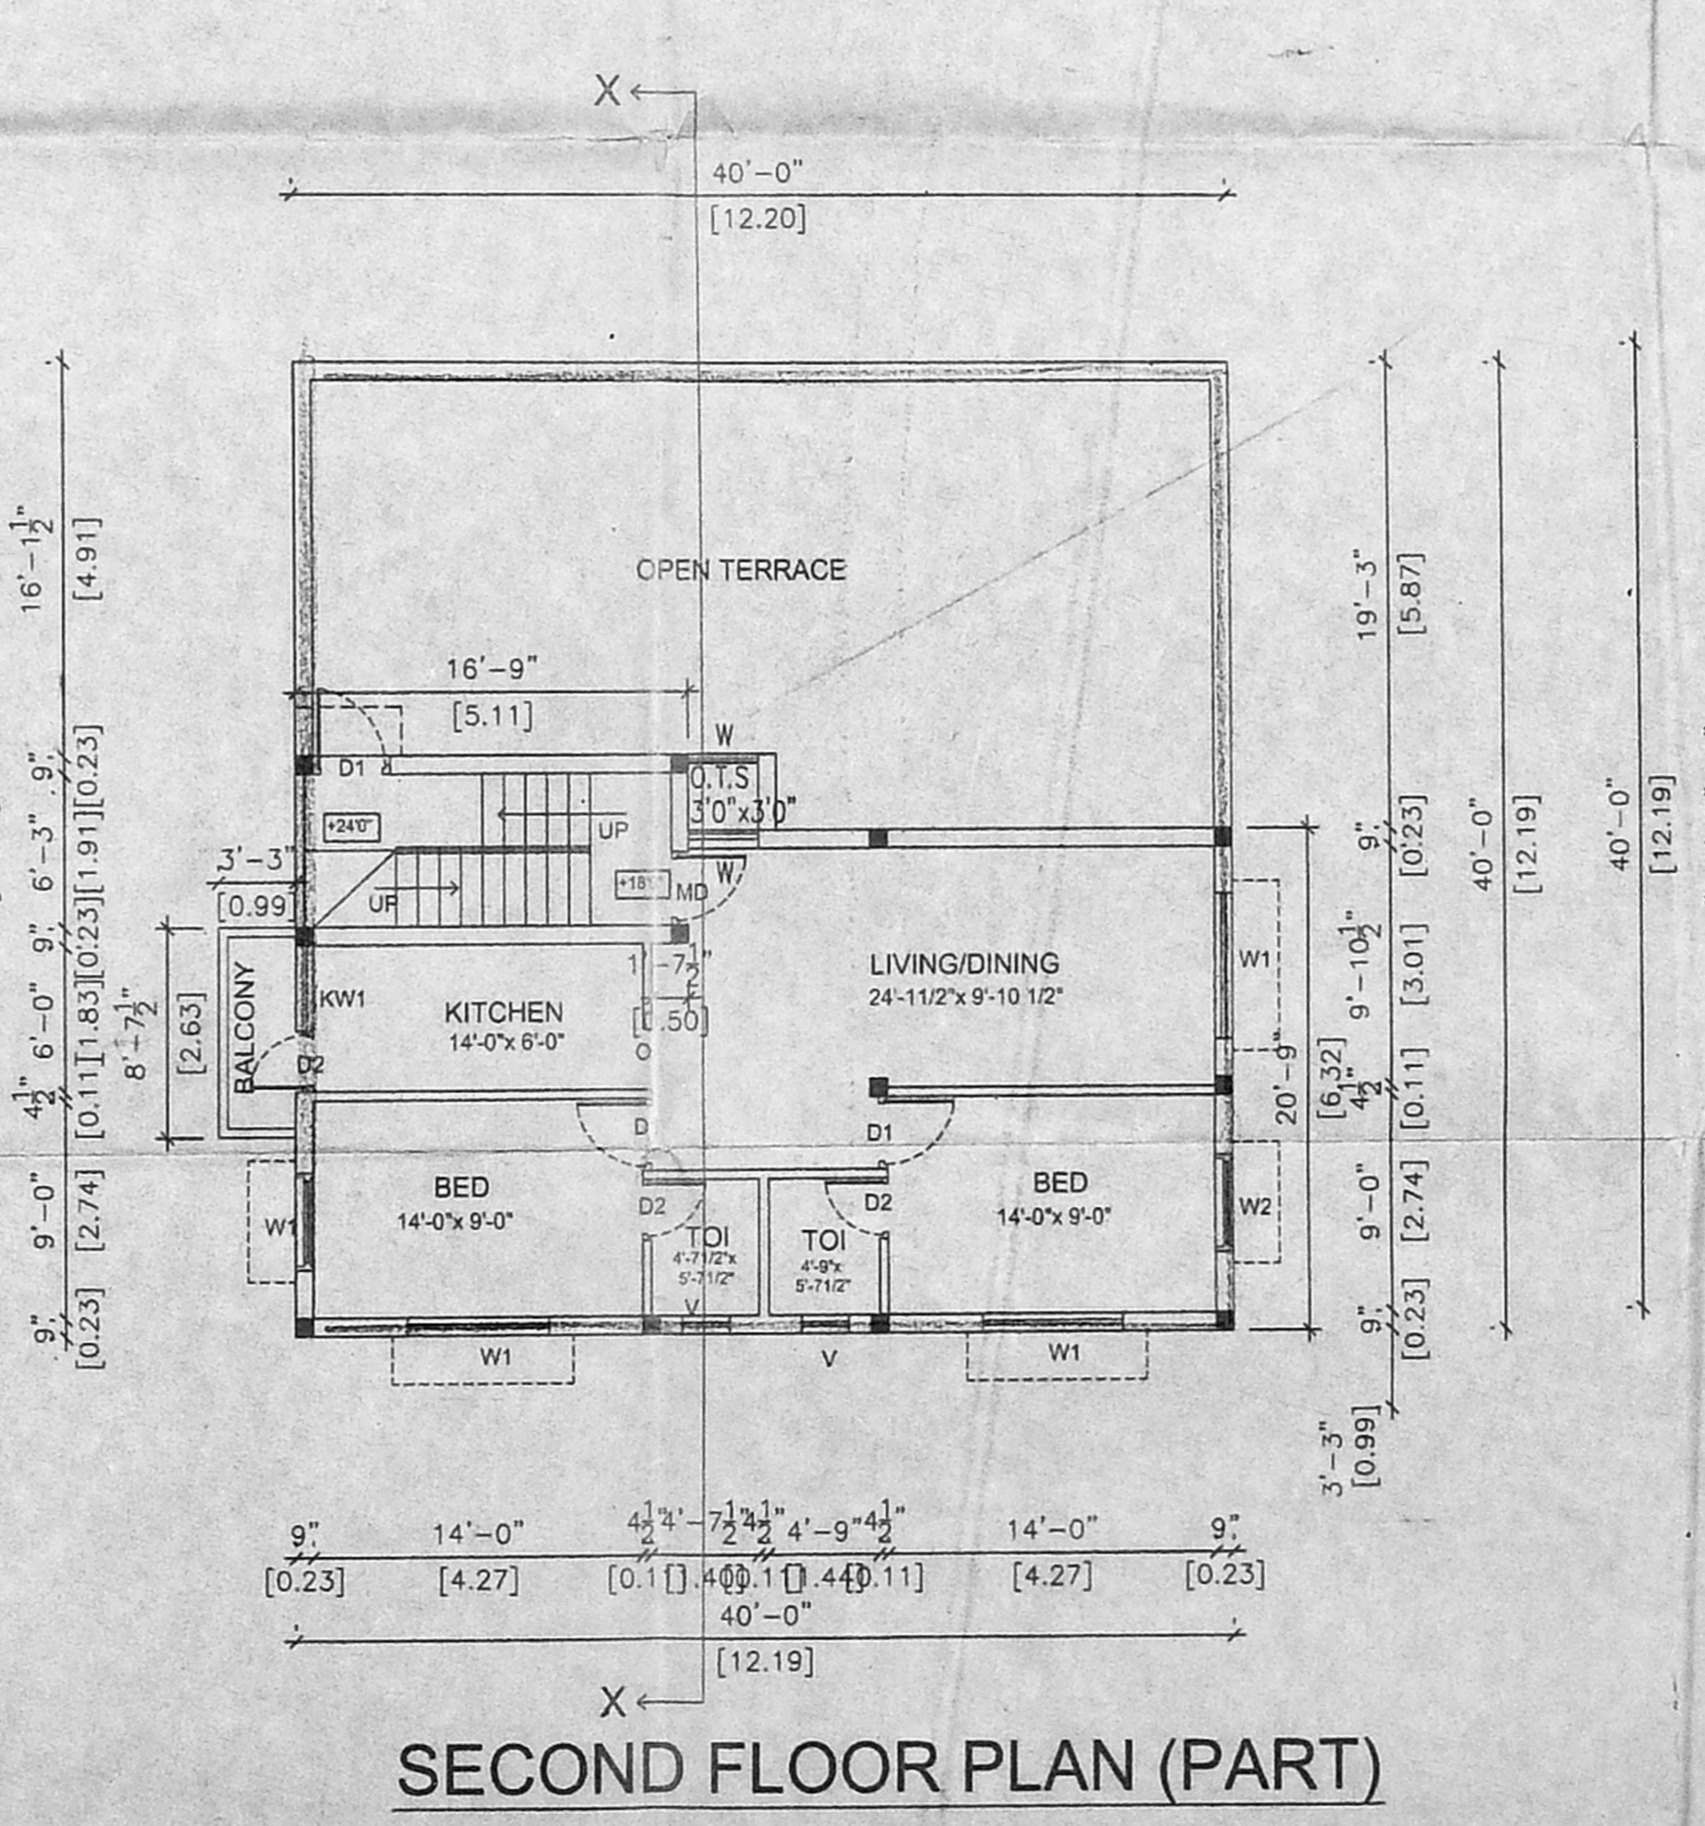

SECOND FLOOR PLAN (PART)

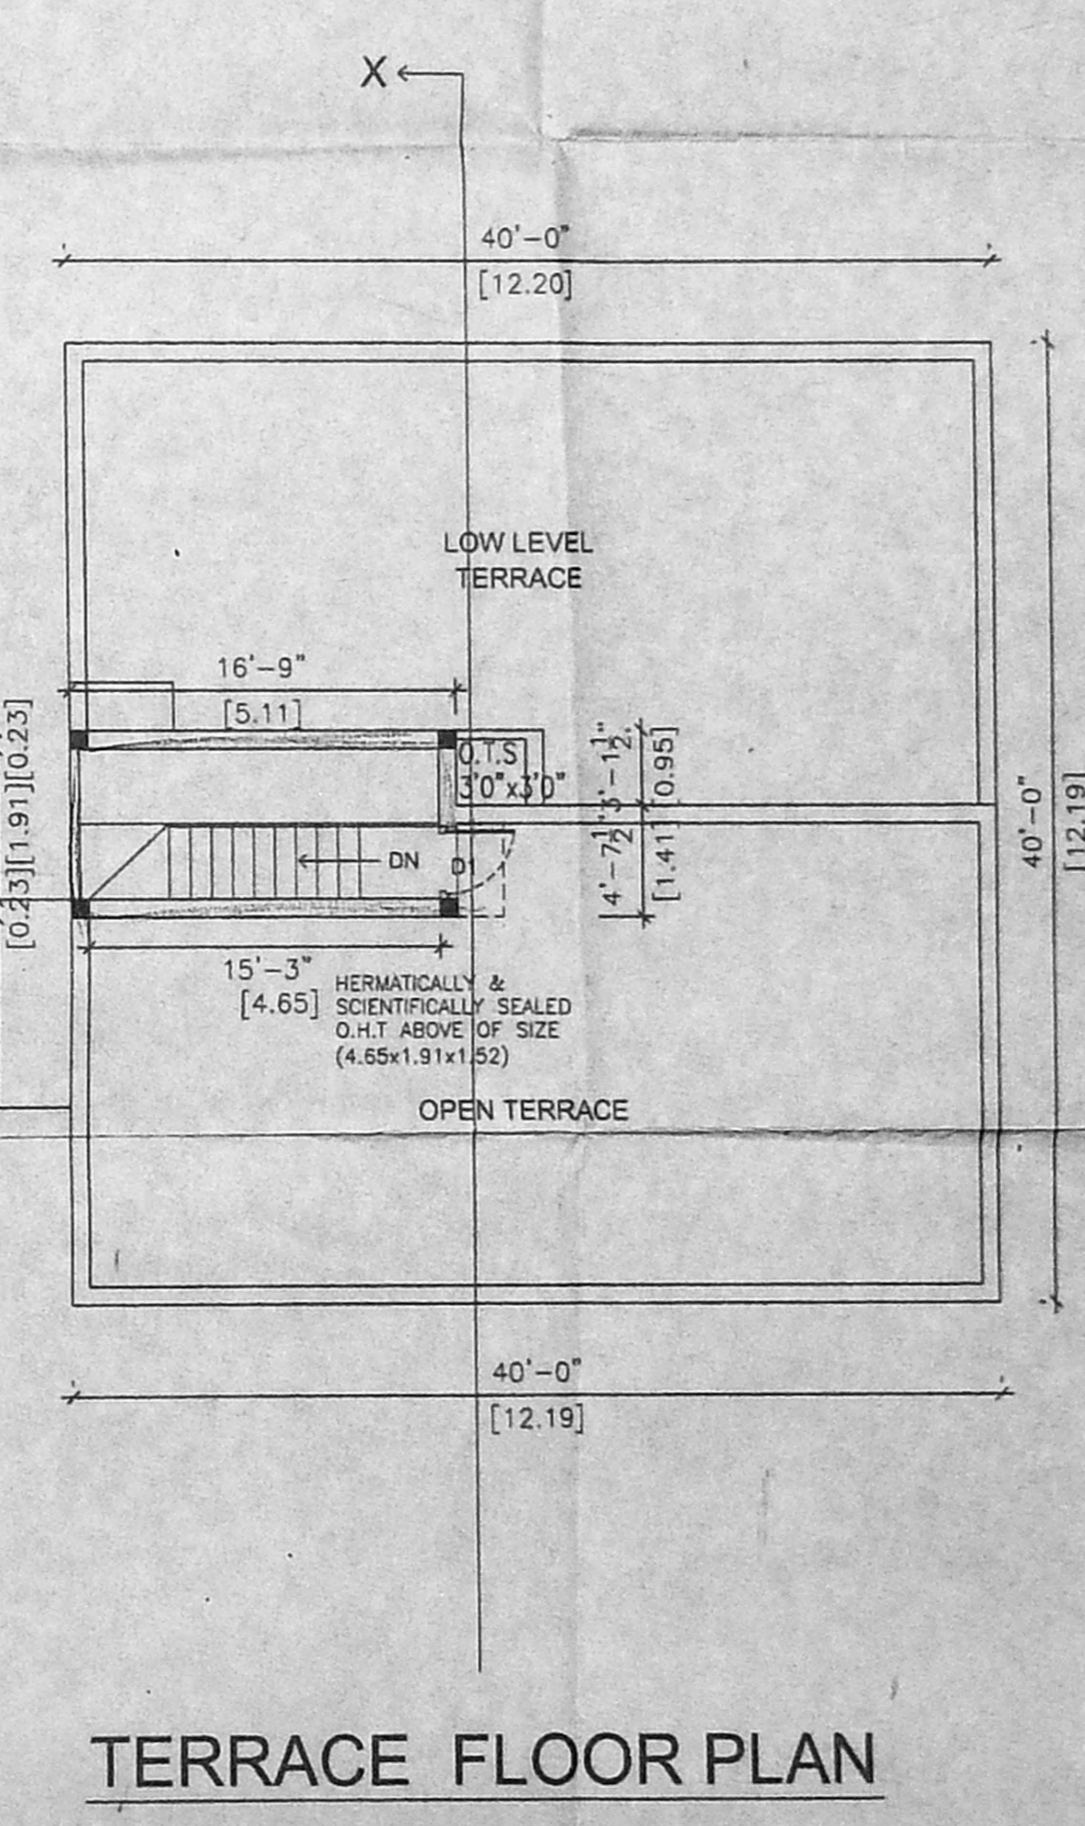

TERRACE FLOOR PLAN