




ELEVATION

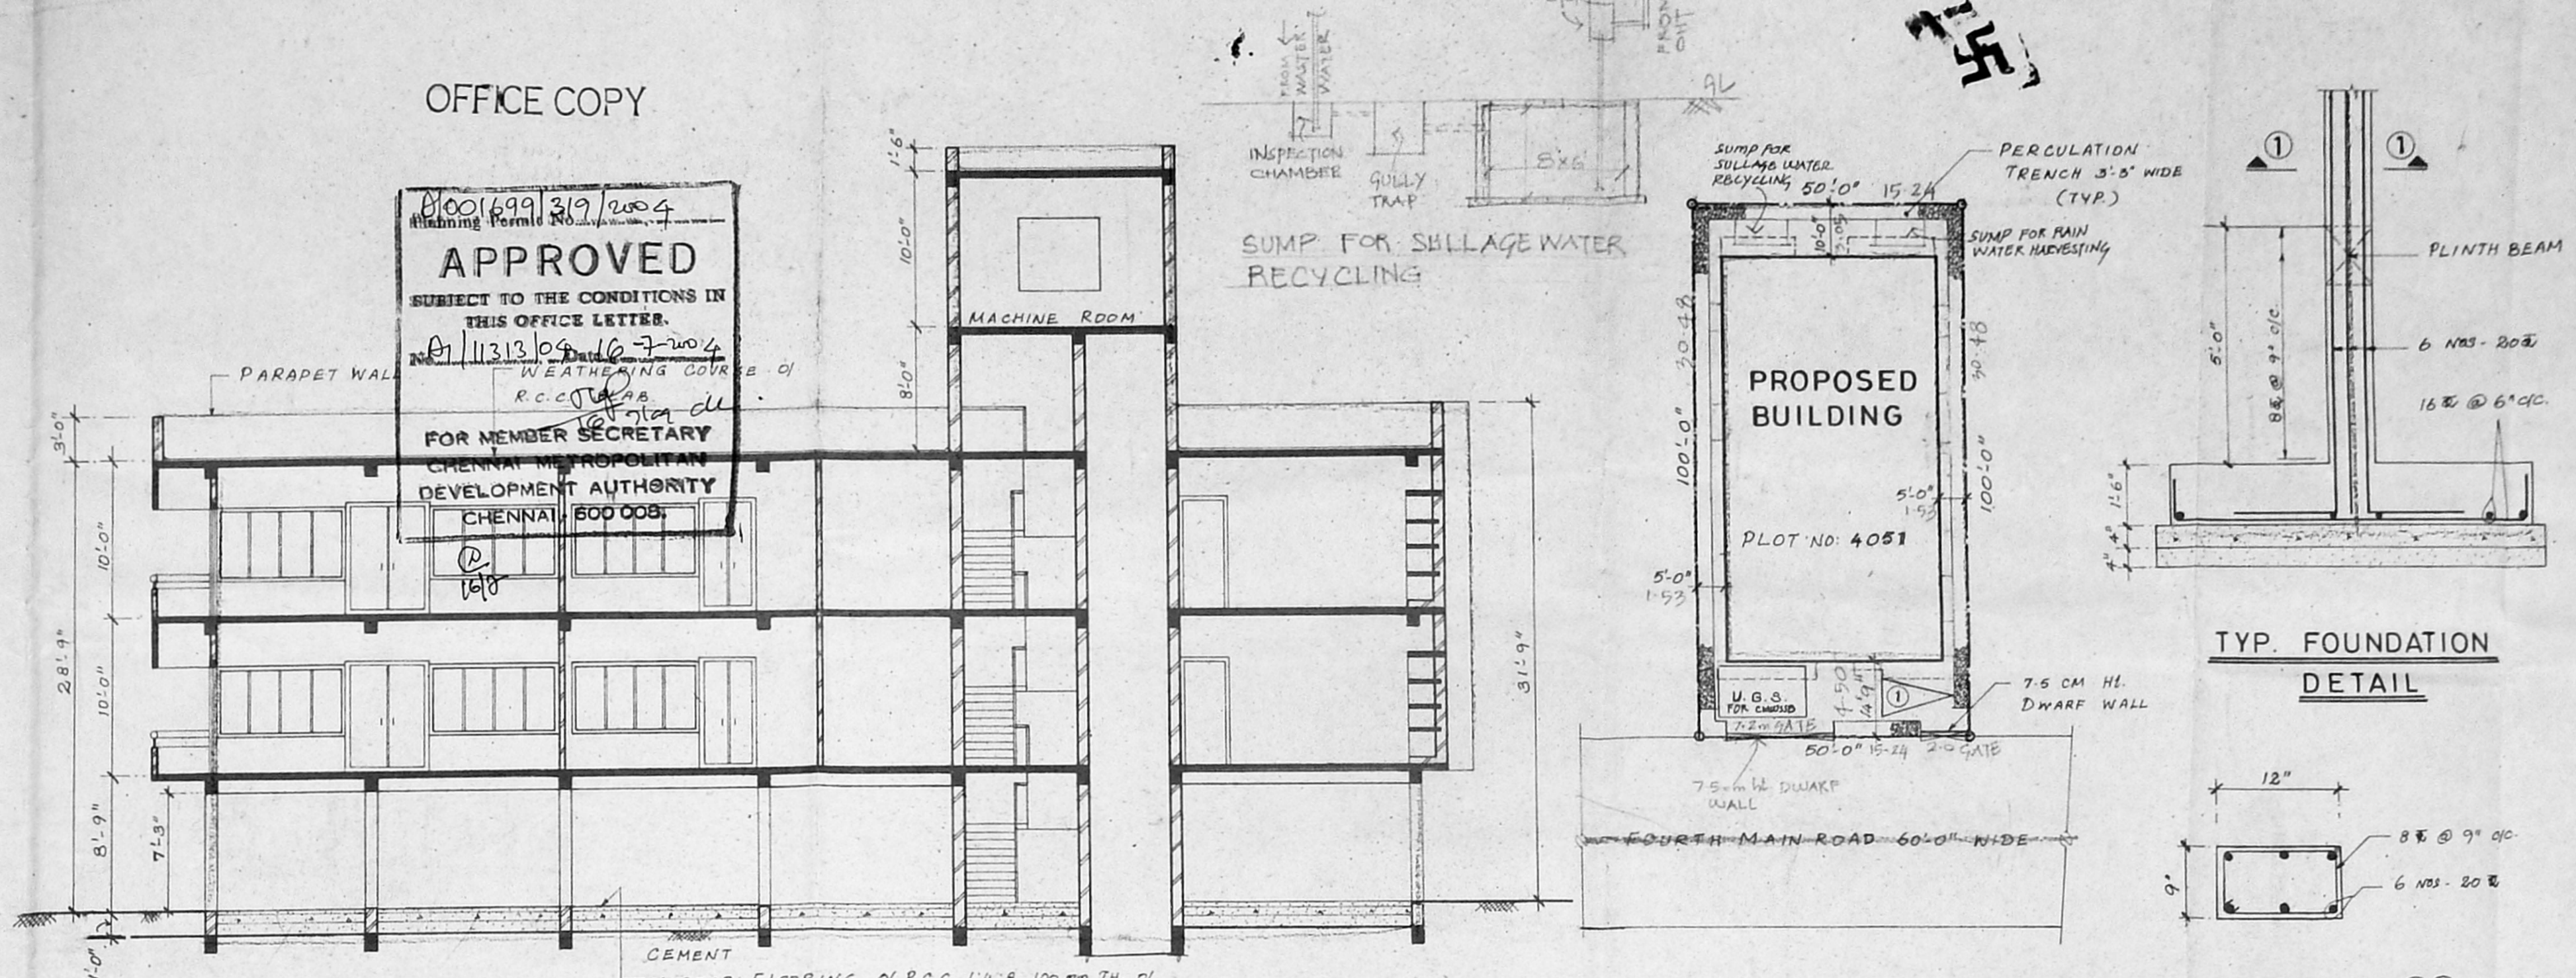


SECTION ON A-A

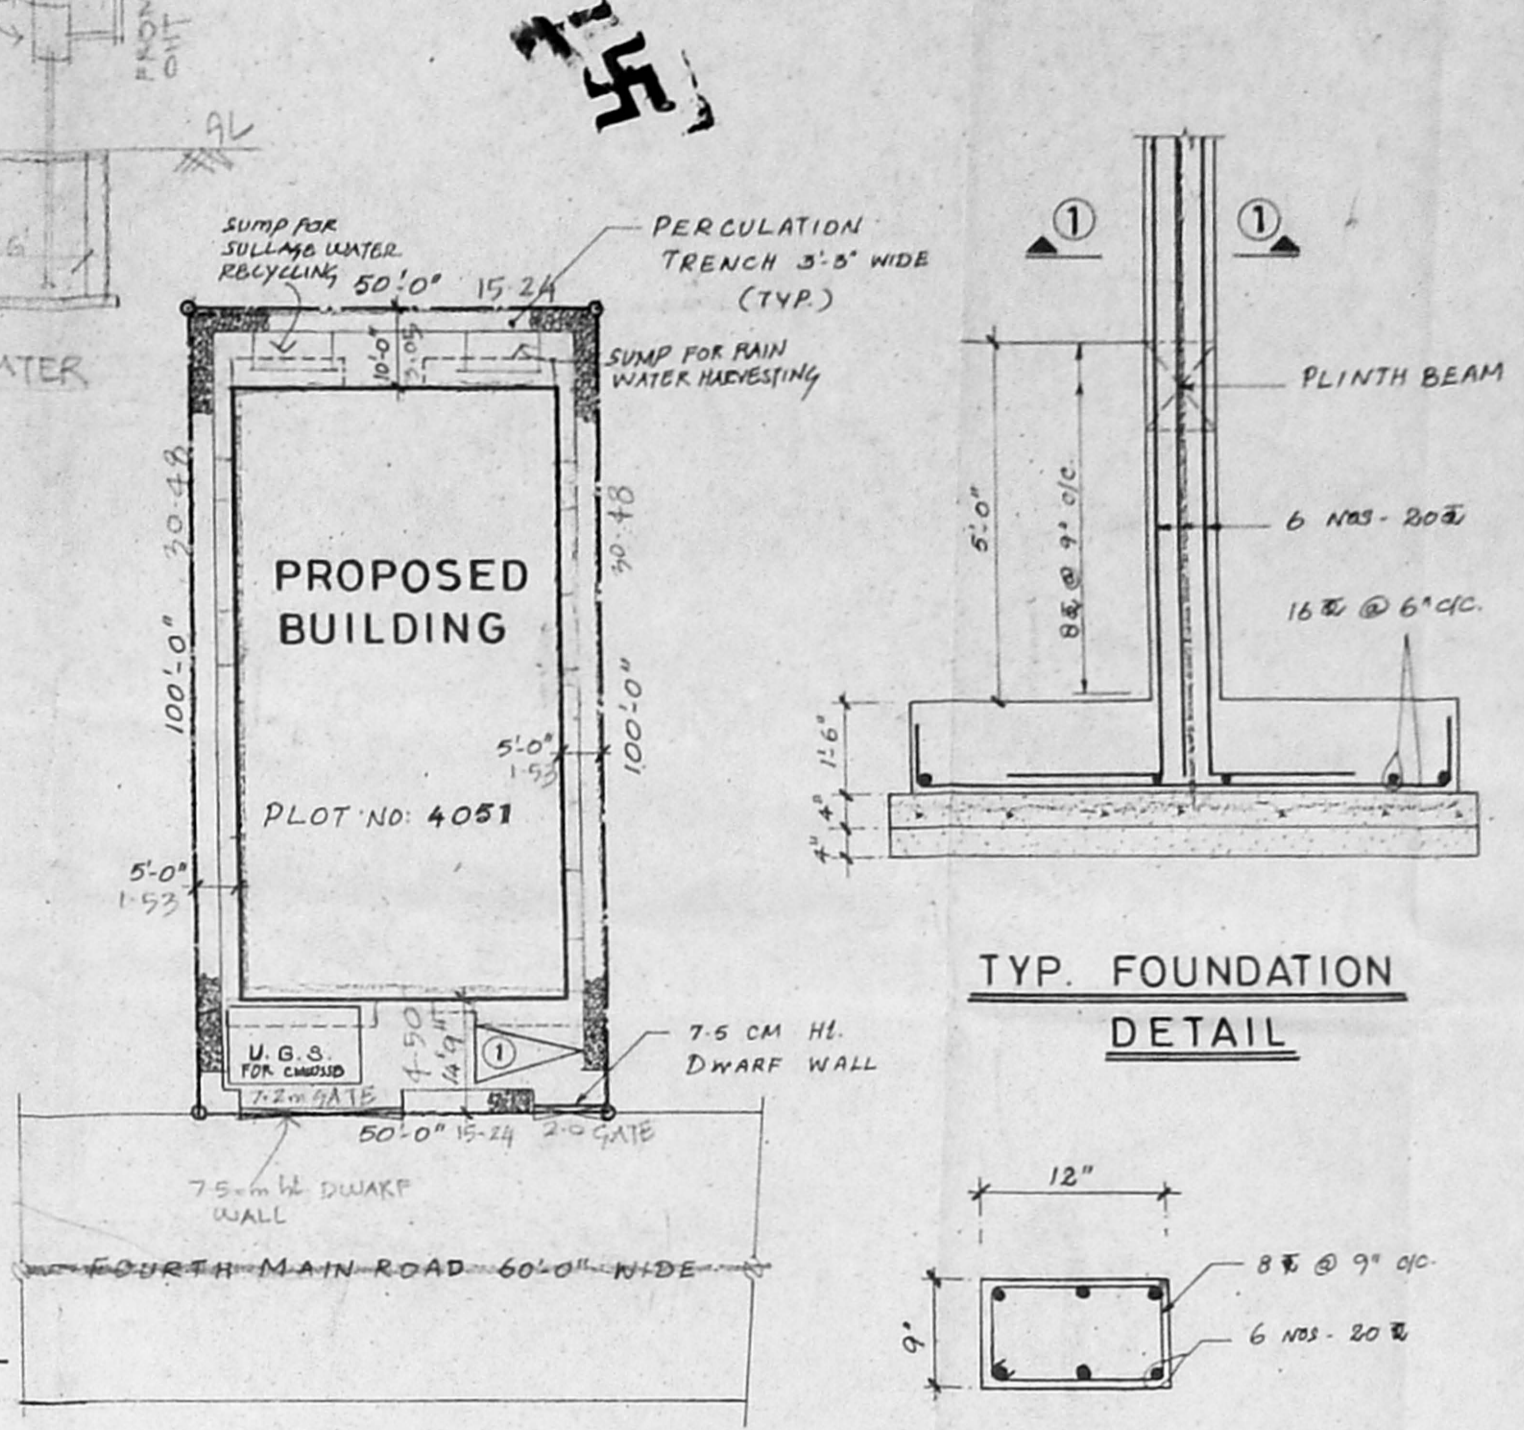


SITE PLAN [SCALE 1" = 24'-0"]

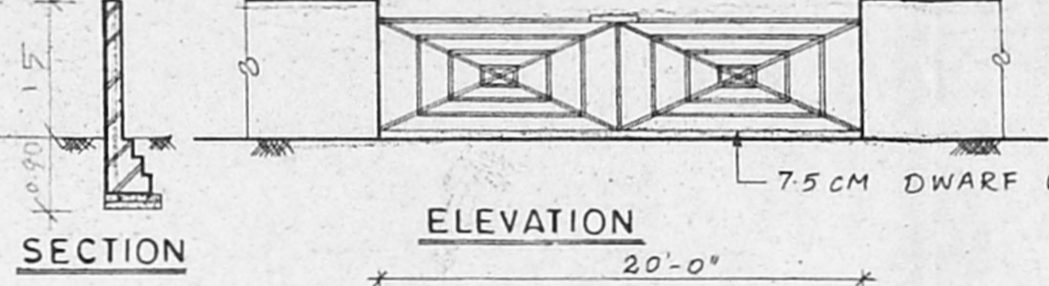


ELEVATION  
COMPOUND WITH GATE & DWARF WALL

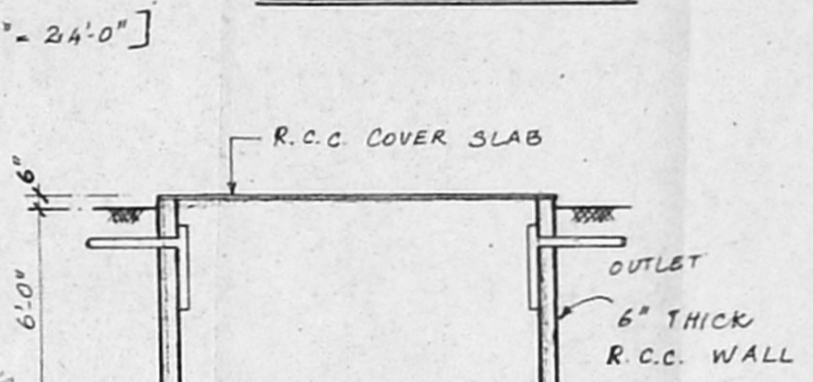

TYP. FOUNDATION  
DETAIL

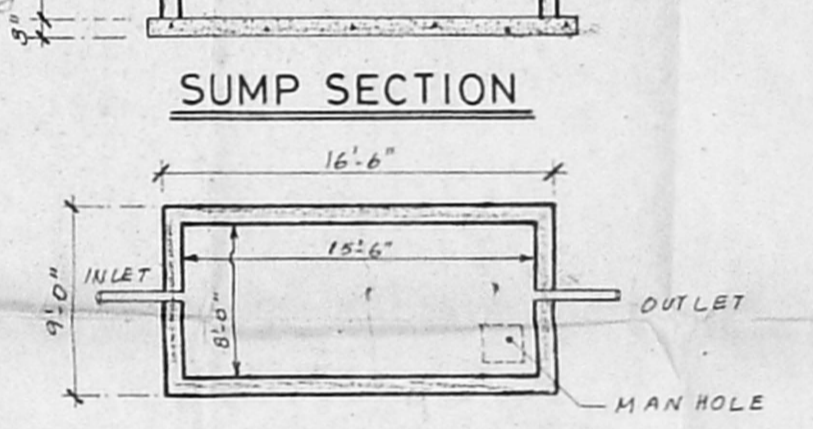


SUMP SECTION

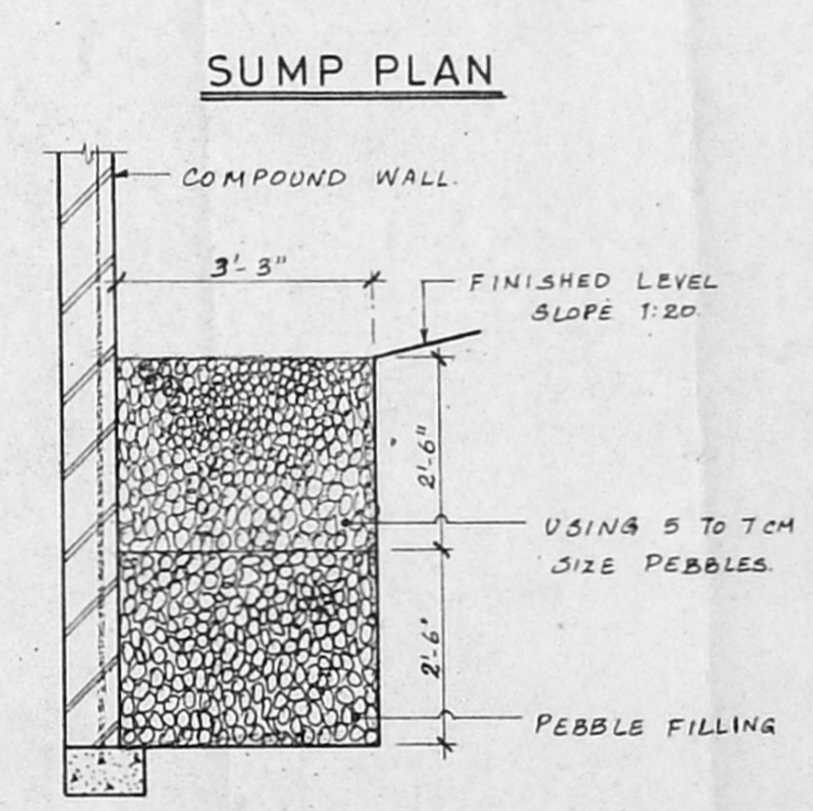


SUMP PLAN


TYP. DETAILS FOR CONSERVATION  
OF RAIN WATER

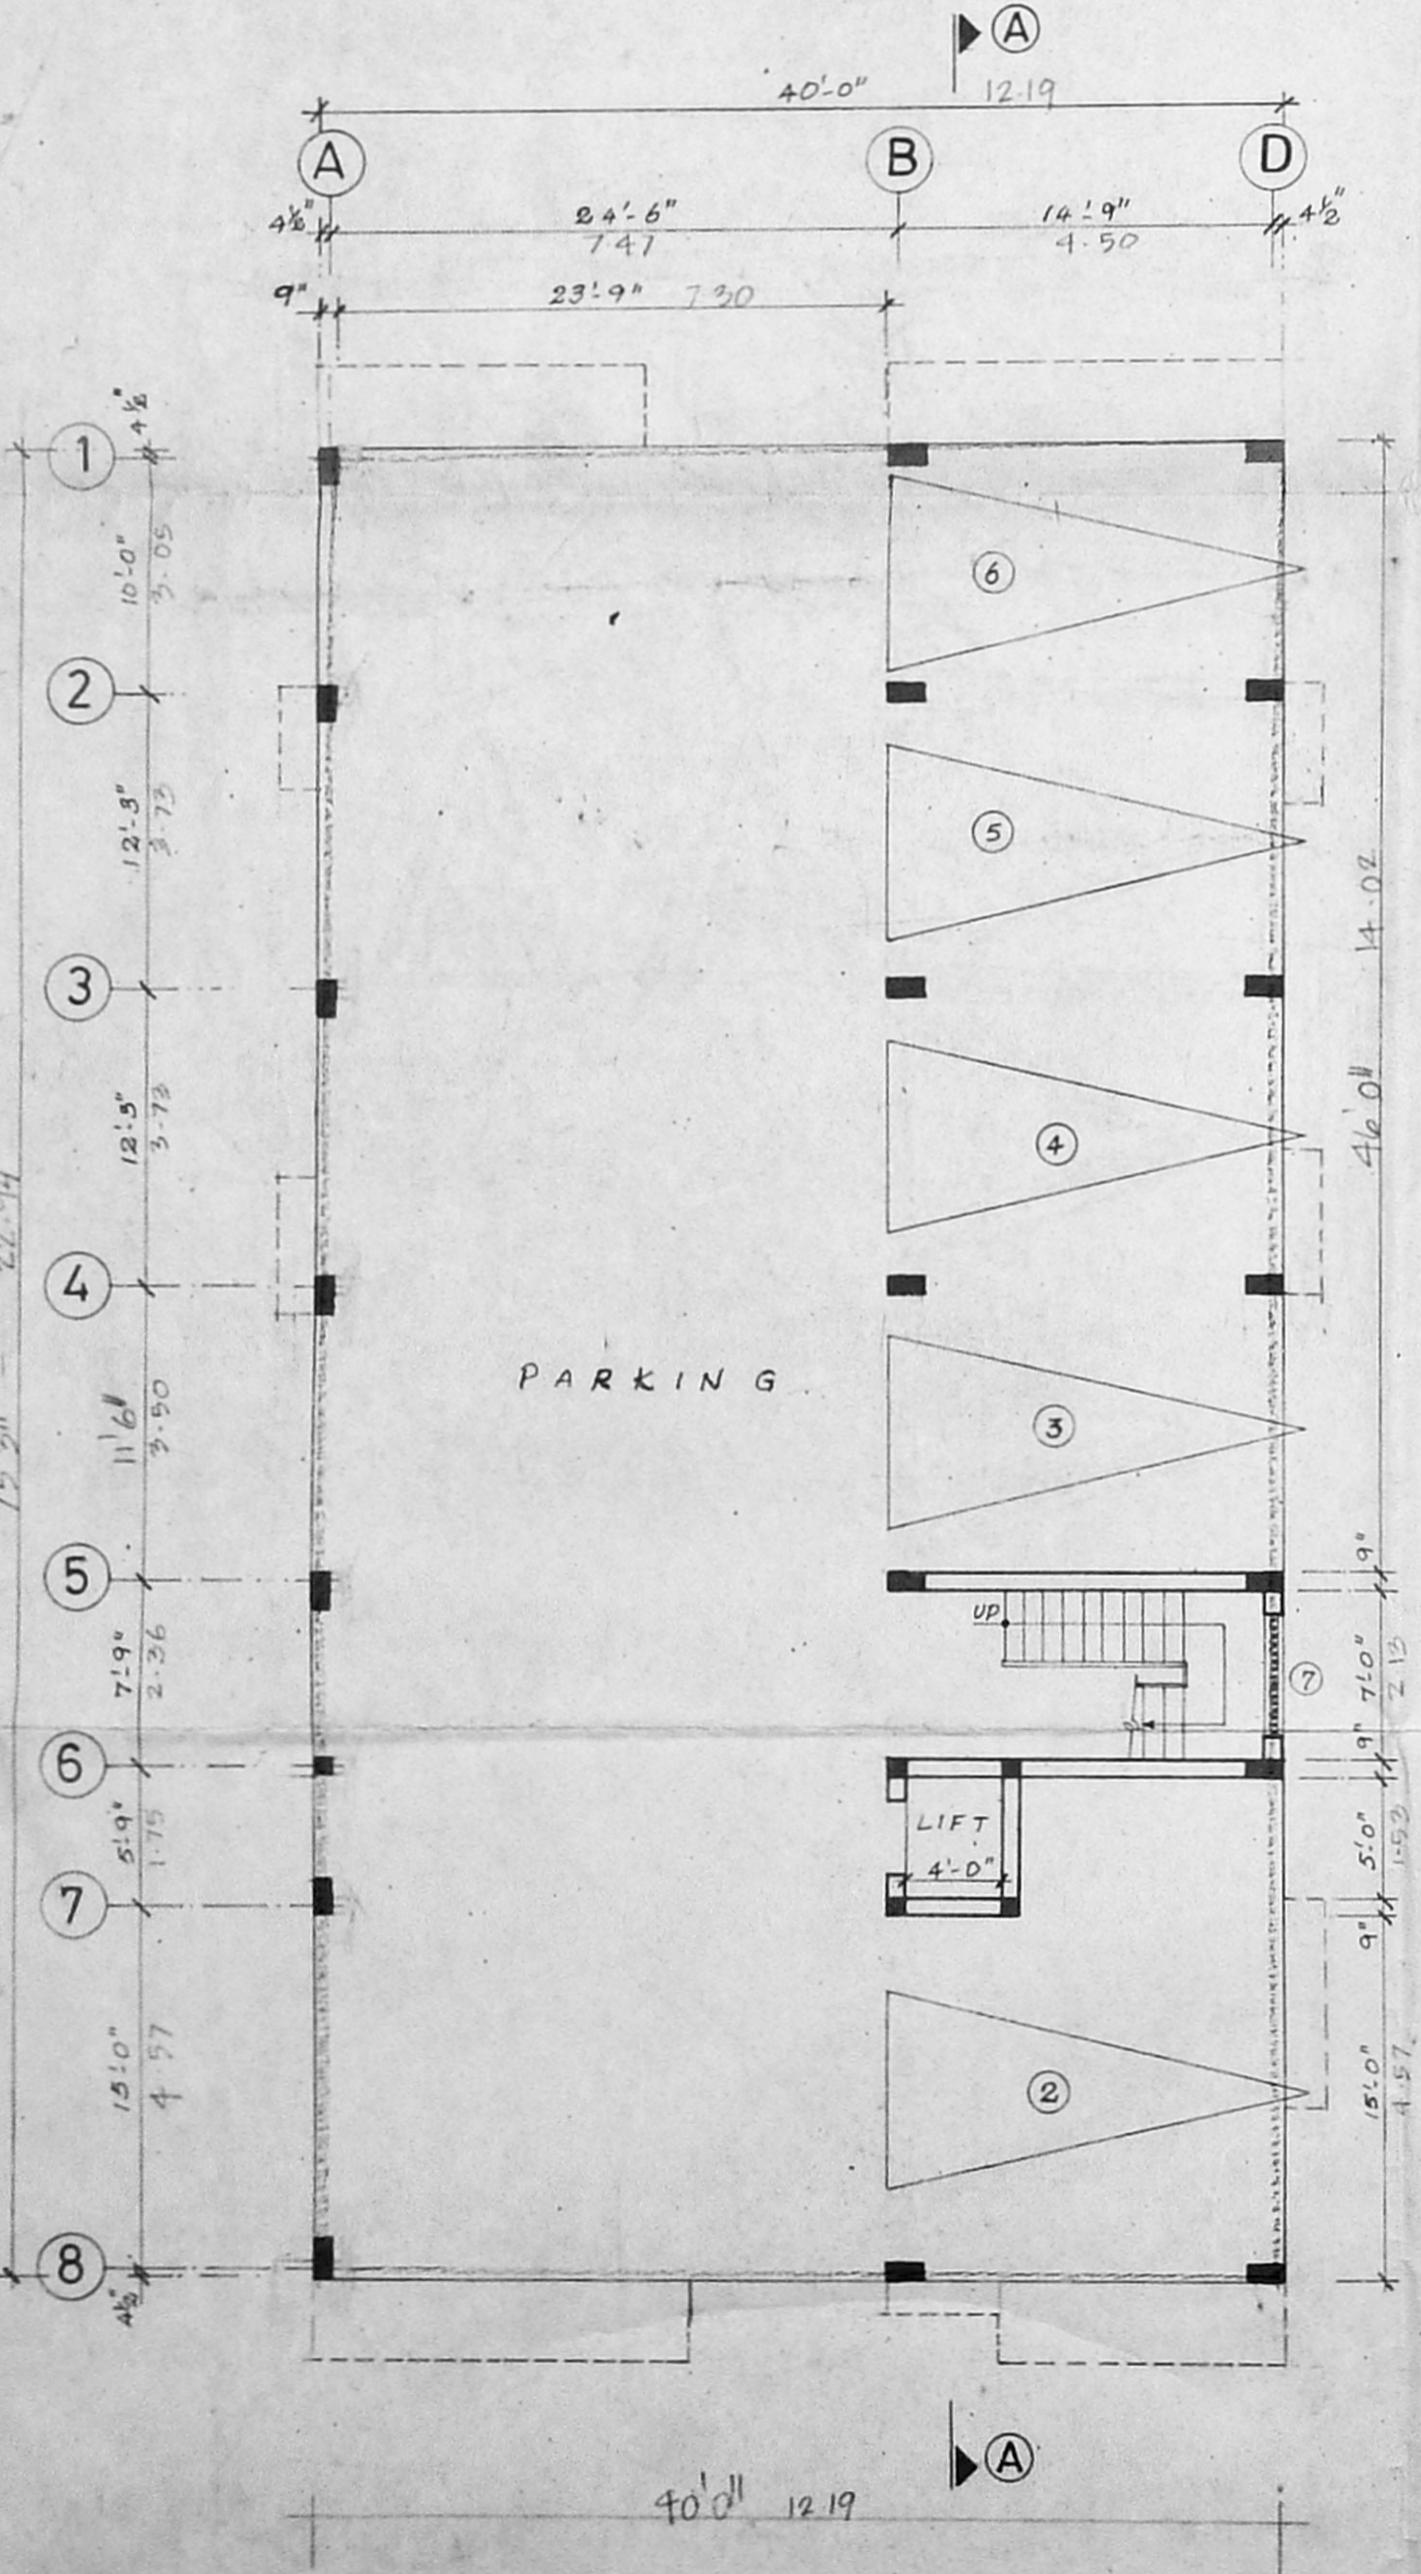


STILT FLOOR PLAN

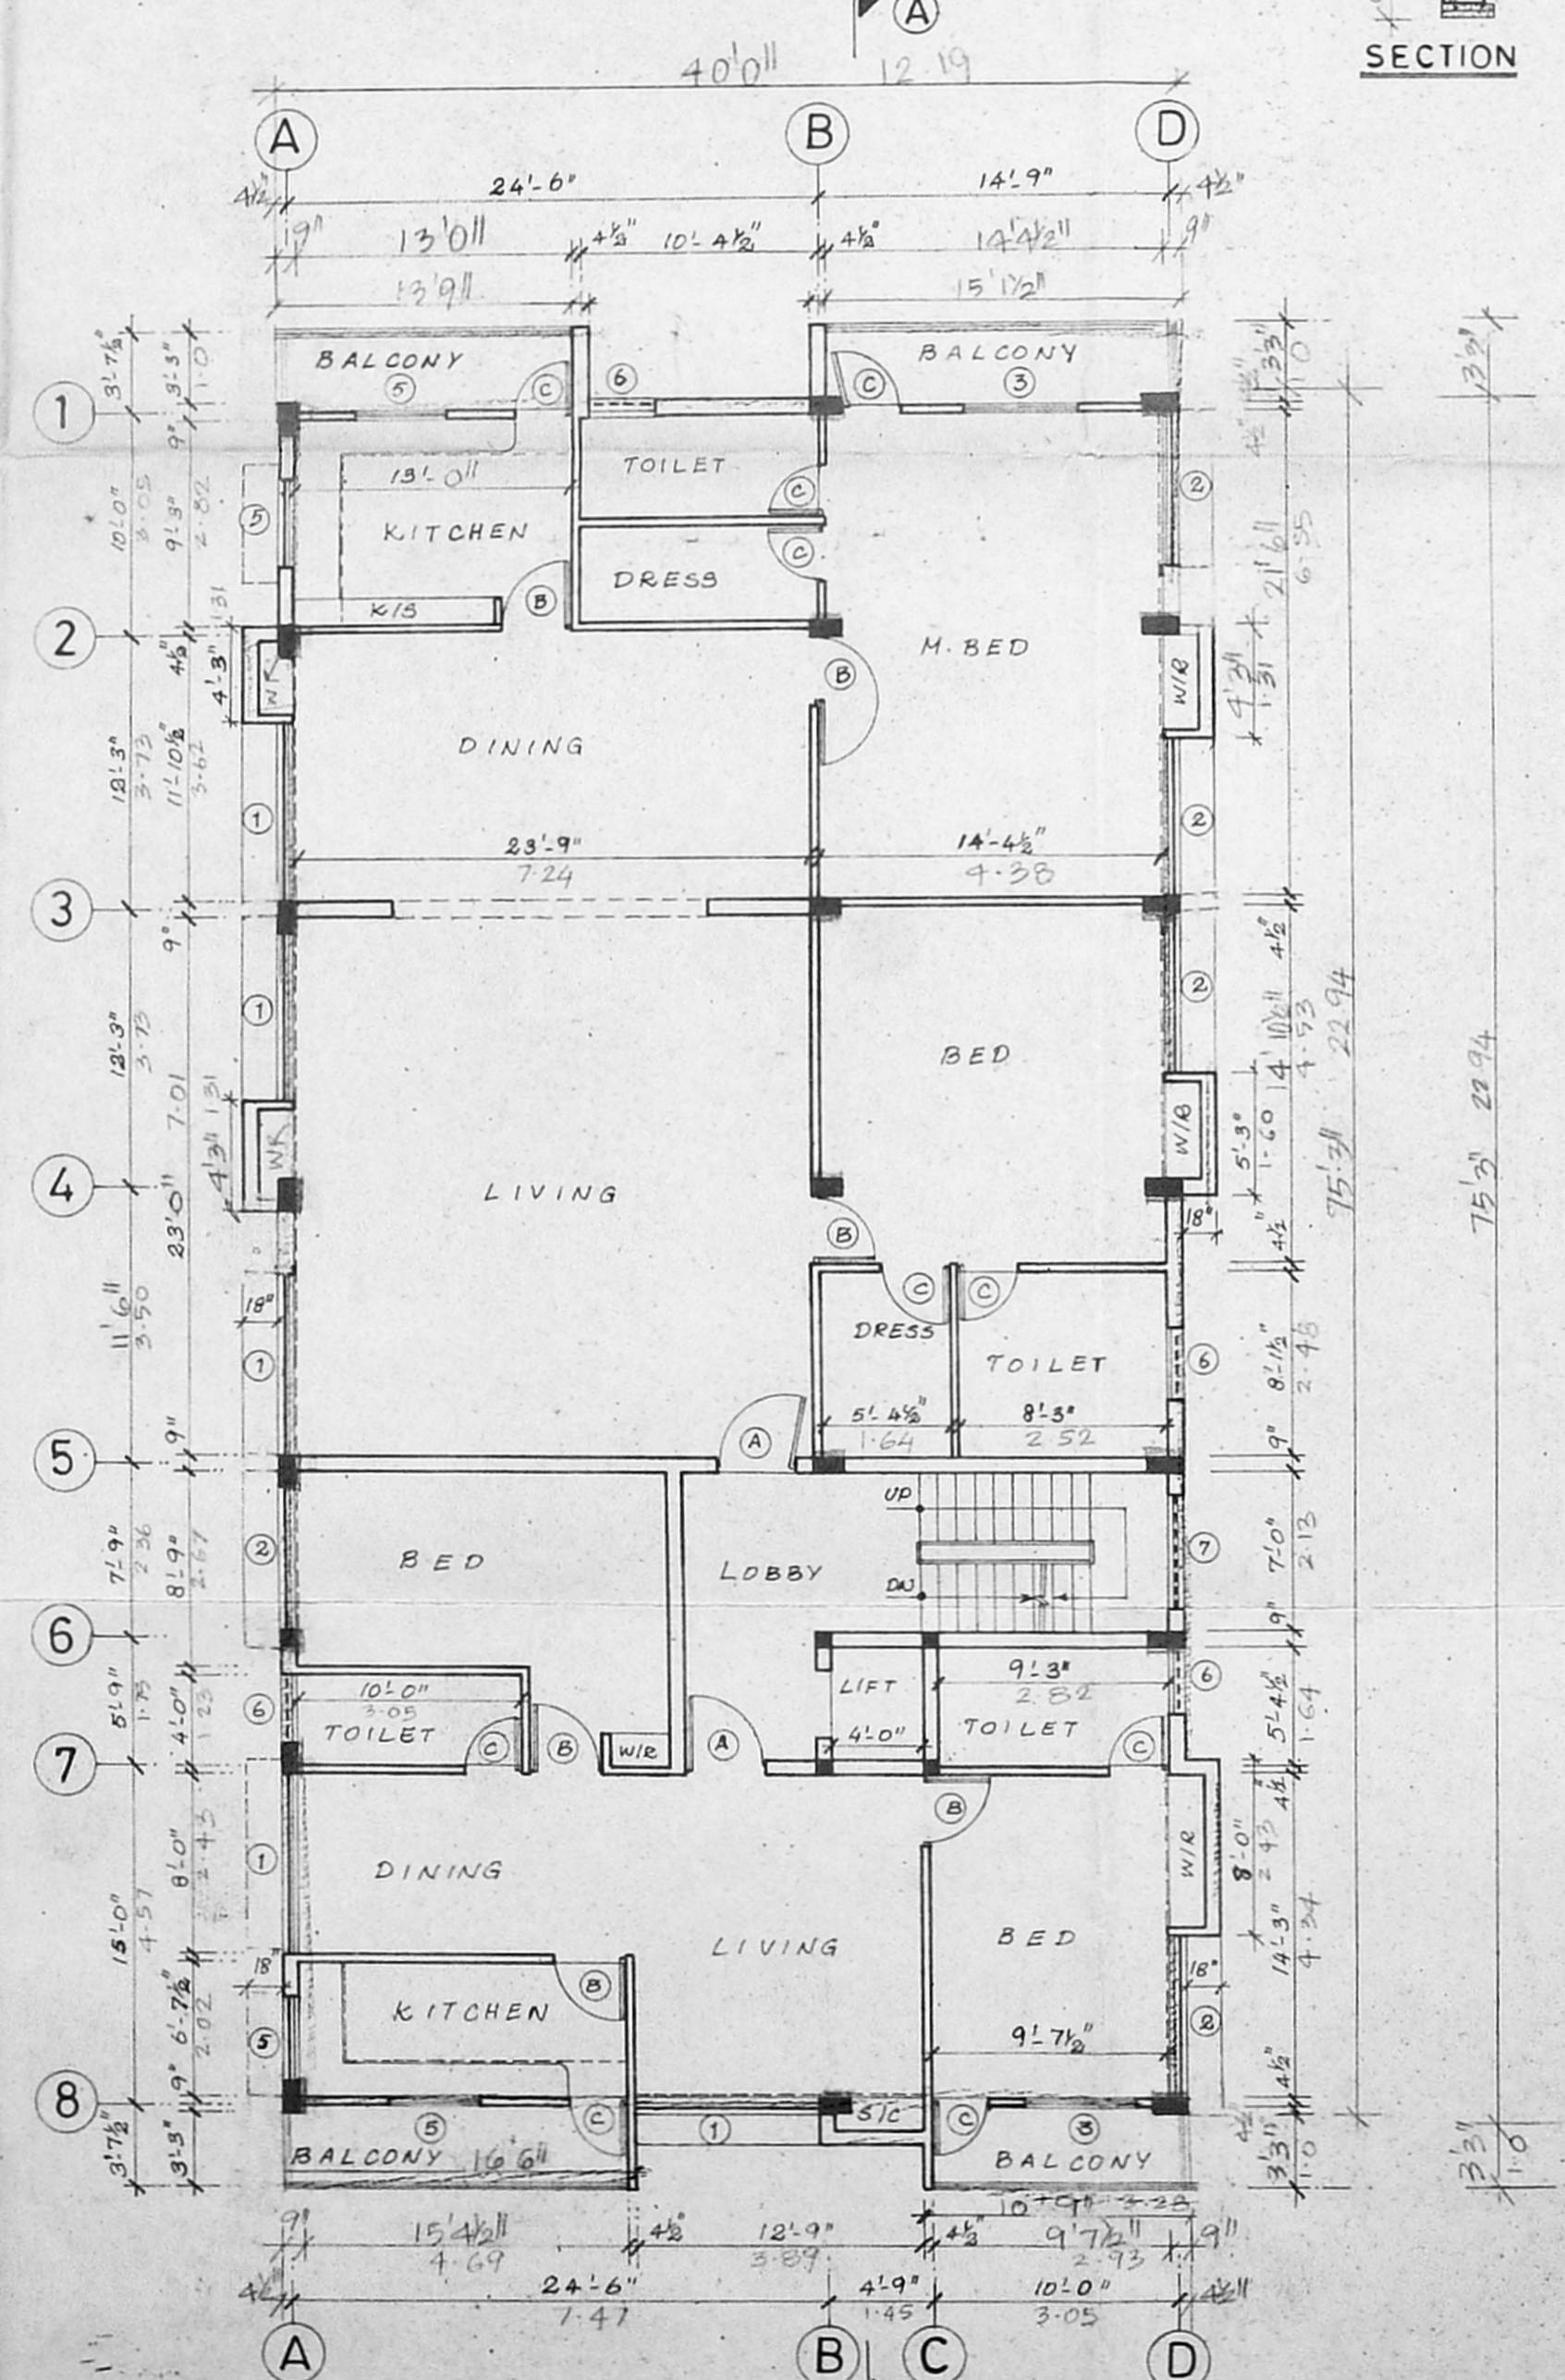

TYPICAL FLOOR PLAN  
(FIRST & SECOND FLOOR)

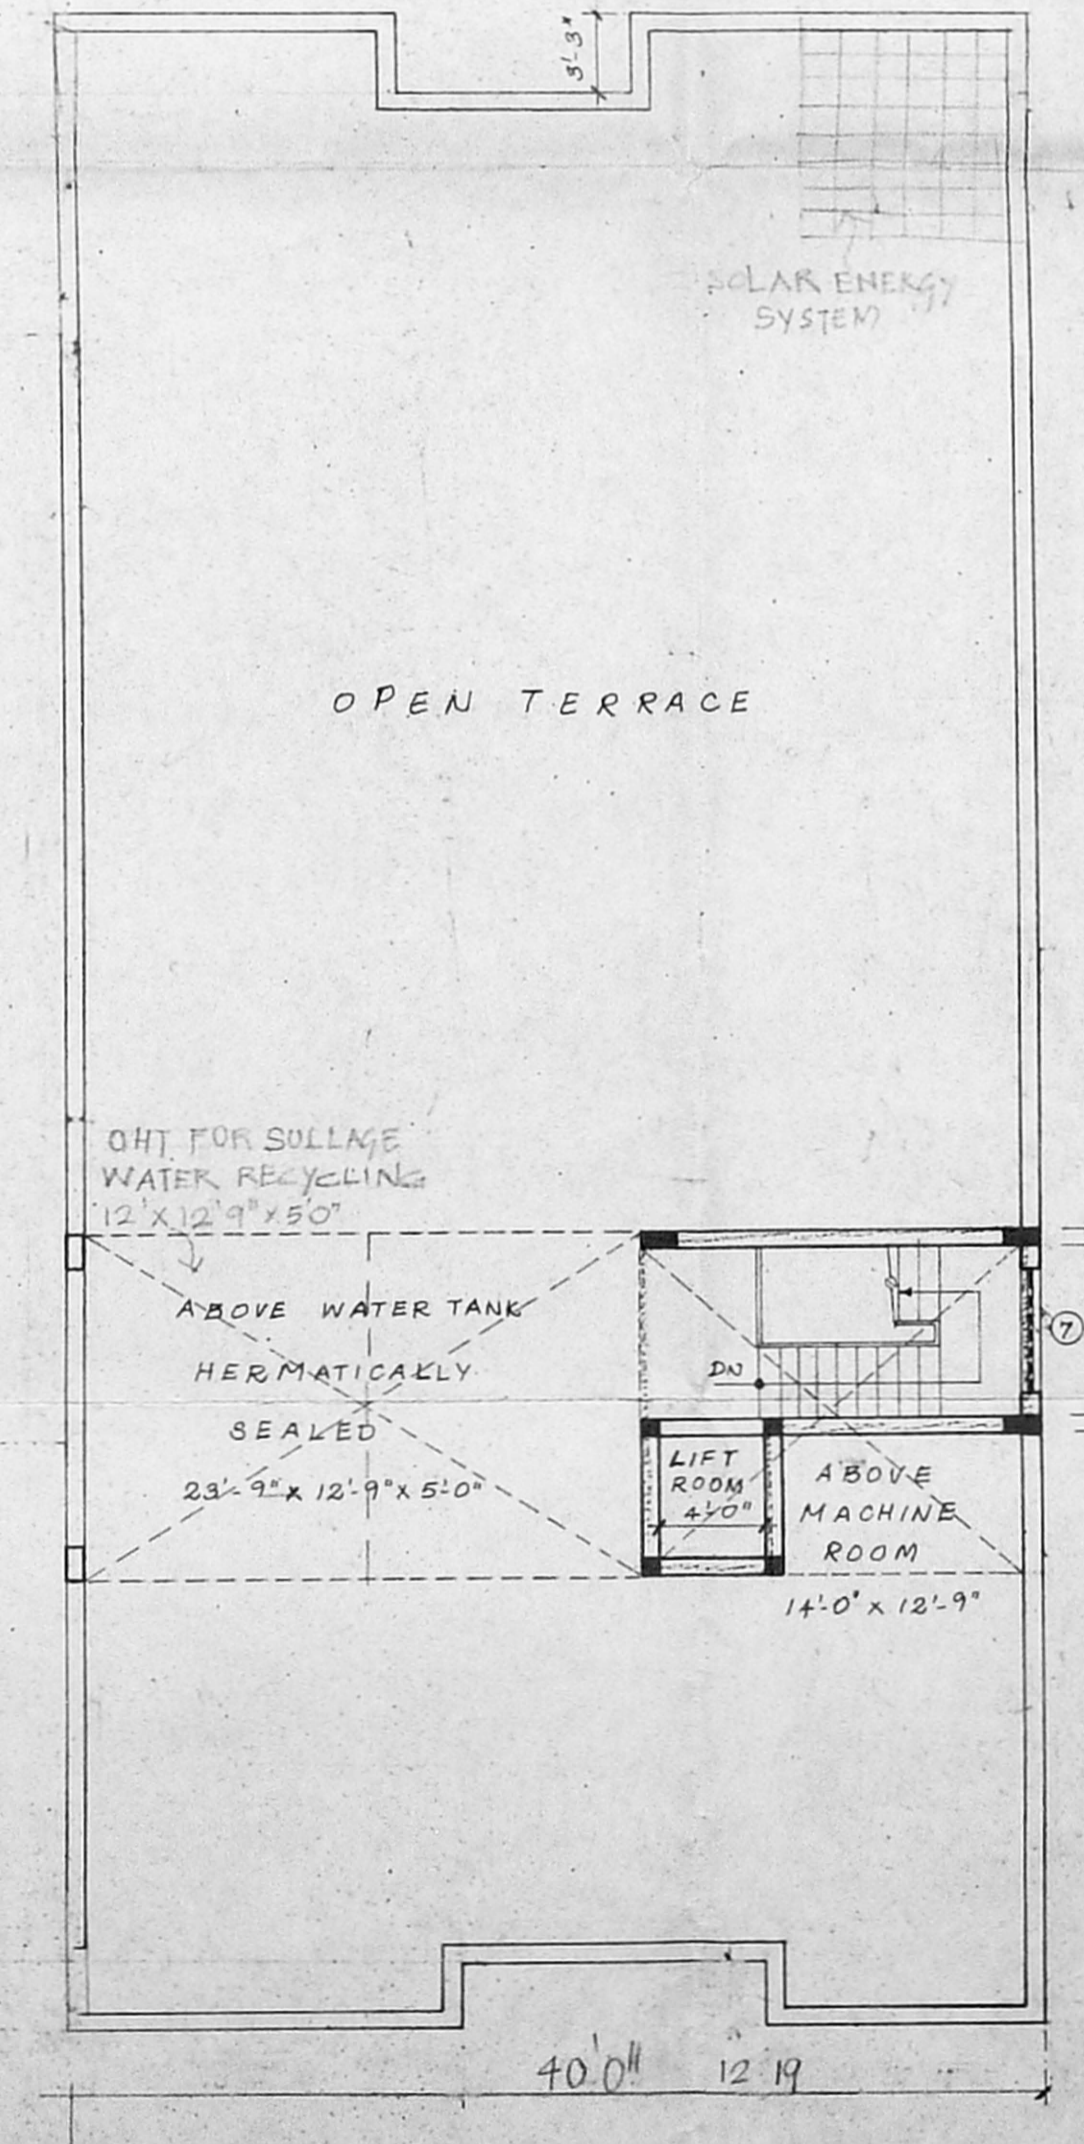

TERRACE FLOOR PLAN

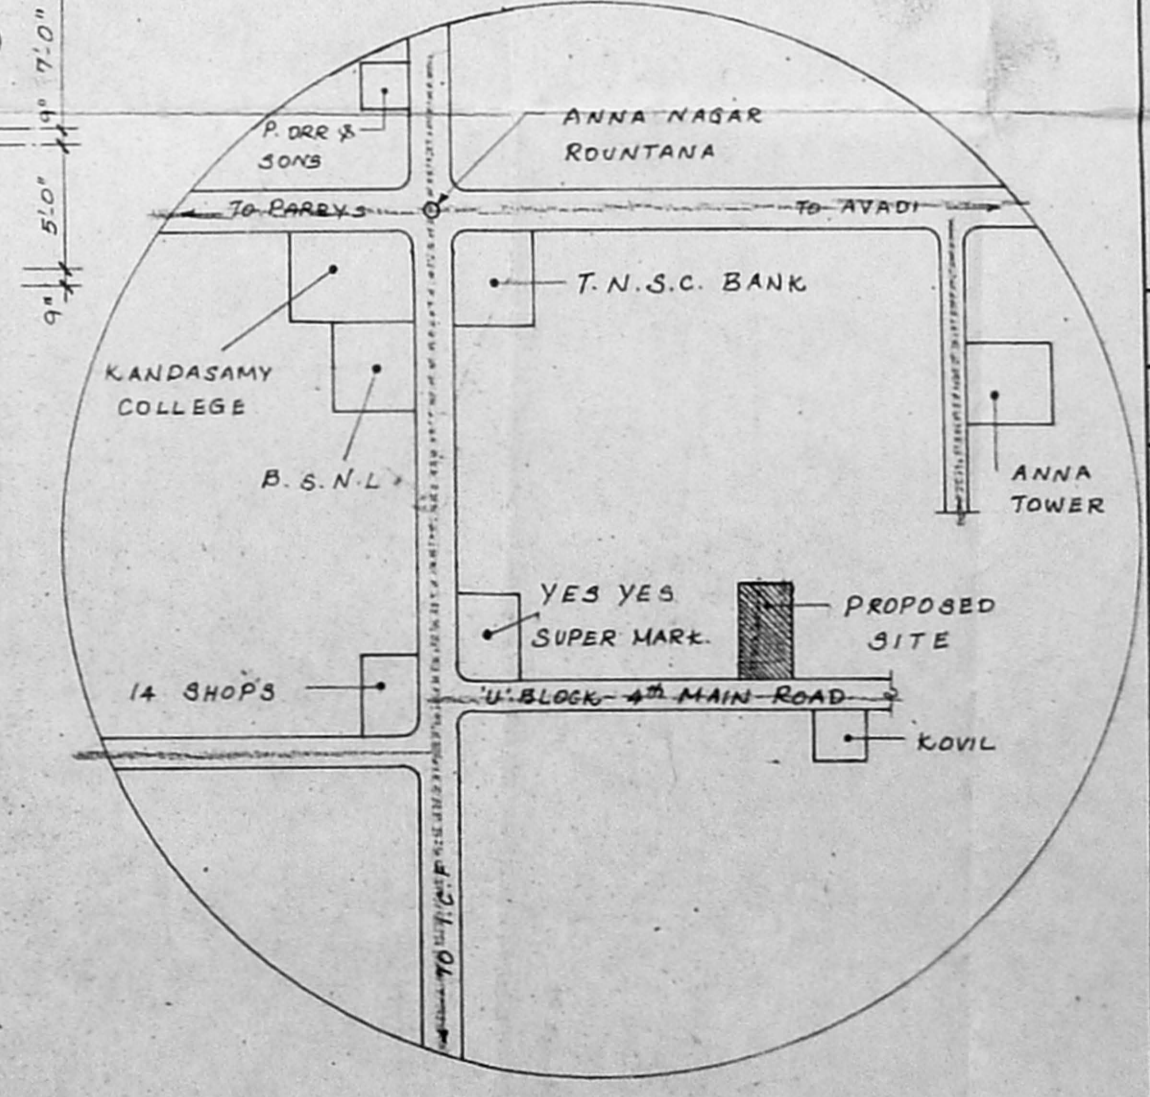

TOPO PLAN [SCALE: N.T.S.]

OFFICE COPY

APPROVED  
SUBJECT TO THE CONDITIONS IN  
THIS OFFICE LETTER.

FOR MEMBER SECRETARY  
CHENNAI METROPOLITAN  
DEVELOPMENT AUTHORITY  
CHENNAI - 600 008

PLAN SHOWING THE  
PROPOSED RESIDENTIAL BUILDING  
AT NEW DOOR NO. 59, OLD DOOR NO. 14,  
PLOT NO. 4051, U' BLOCK, 4<sup>th</sup> MAIN  
ROAD, ANNA NAGAR, CHENNAI - 600 040.  
SURVEY NO: 76/23, T.S.No: 444.  
BLOCK NO: 2, VILLAGE NAME: MULLAM

AREA STATEMENT:

STILT FLOOR BUILT UP AREA	122.11
FIRST FLOOR BUILT UP AREA	202.3
SECOND FLOOR BUILT UP AREA	202.3
TOTAL BUILT UP AREA	526.71
TOTAL PLOT AREA	5,000.00
F.S.I.	29
PLOT COVERAGE	64.81

SPECIFICATIONS:

FOUNDATION	IN C.C. 1:4:8. 100 mm TH. OF SAND FILLING.
FLOORING	MOSAIC FLOORING OF RCC 1:4:8.
SUPER STRUCTURE	FIRST CLASS B.W. IN CM 1:4:8 IN GROUND FLOOR.
R.C.C. LINTELS, SLABS	IN R.C.C. 1:2:4.
JOINERY	ALL DOORS, WIND & VENT. ARE IN T.N.
PLASTERING	12 mm TH. C.M. 1:4 ON BOTH SIDES.
FINISHING	CEMENT PAINT OF PLASTERED SURFACE.
WEATHERING COURSE	PRESSED TILES IN CM 1:4 ON BRICK JELLY IN LIME CONCRETE LAID TO SLOPE.

SCHEDULE OF JOINERY

I No.	OPENING SIZE	TYPE
A	3'-3" x 7'-0"	MAIN DOOR
B	3'-0" x 7'-0"	DOOR
C	2'-6" x 7'-0"	DOOR
1.	8'-0" x 6'-0"	FRENCH WINDOW
2.	7'-0" x 4'-6"	WINDOW
3.	5'-0" x 4'-6"	WINDOW
4.	4'-0" x 4'-6"	WINDOW
5.	4'-0" x 3'-6"	WINDOW
6.	3'-0" x 1'-6"	VENTILATOR
7.	4'-0" x 4'-0"	JALLY

NOTES:  
1. ALL DIMENSIONS ARE IN FEET & INCHES.  
2. ONLY WRITTEN DIMENSIONS SHALL BE FOLLOWED.

COLOUR REFERENCE:

1. PROPOSED WORK	=====
2. ROAD	=====
3. EXISTING WORK	-----
4. SEWER LINE	-----S-----
5. BOUNDARY LINE	-----

TITLE:  
GROUND FLOOR, TYPICAL FLOOR, TERRACE  
FLOOR PLAN, ELEVATION, SECTION, SITE  
PLAN, TOPO PLAN AND MISCELLANEOUS  
DETAILS.

DRN. BY: C. Pugazhendi DATE: 08/03/04. REV. No: 0

SCALE: 1" = 8'-0" & 24'-0" DRN. No: 2004/02/CMDA/AI-01.

OWNER:  
*Srinivasan*

LICENSED SURVEYOR:

S. ATHIVANAN, I.E.  
Class-I, Licensed Surveyor - No. 192  
Corporation of Chennai.  
S. Nathamuni Street, T. Nagar.  
Chennai - 17 Phone: 285 6224  
Mobile: 91038-440