


OFF ABOVE OFFICE COPY
 SEALED 15' 9" x 20" x 4" (3.77 x 1.80 x 1.02)

APPROVED
 SUBJECT TO THE CONDITIONS IN
 THIS OFFICE LETTER.
 No. 11957/08 Date: 27-7-04

MEMBER SECRETARY
 CHENNAI METROPOLITAN
 DEVELOPMENT AUTHORITY
 CHENNAI - 600 008.

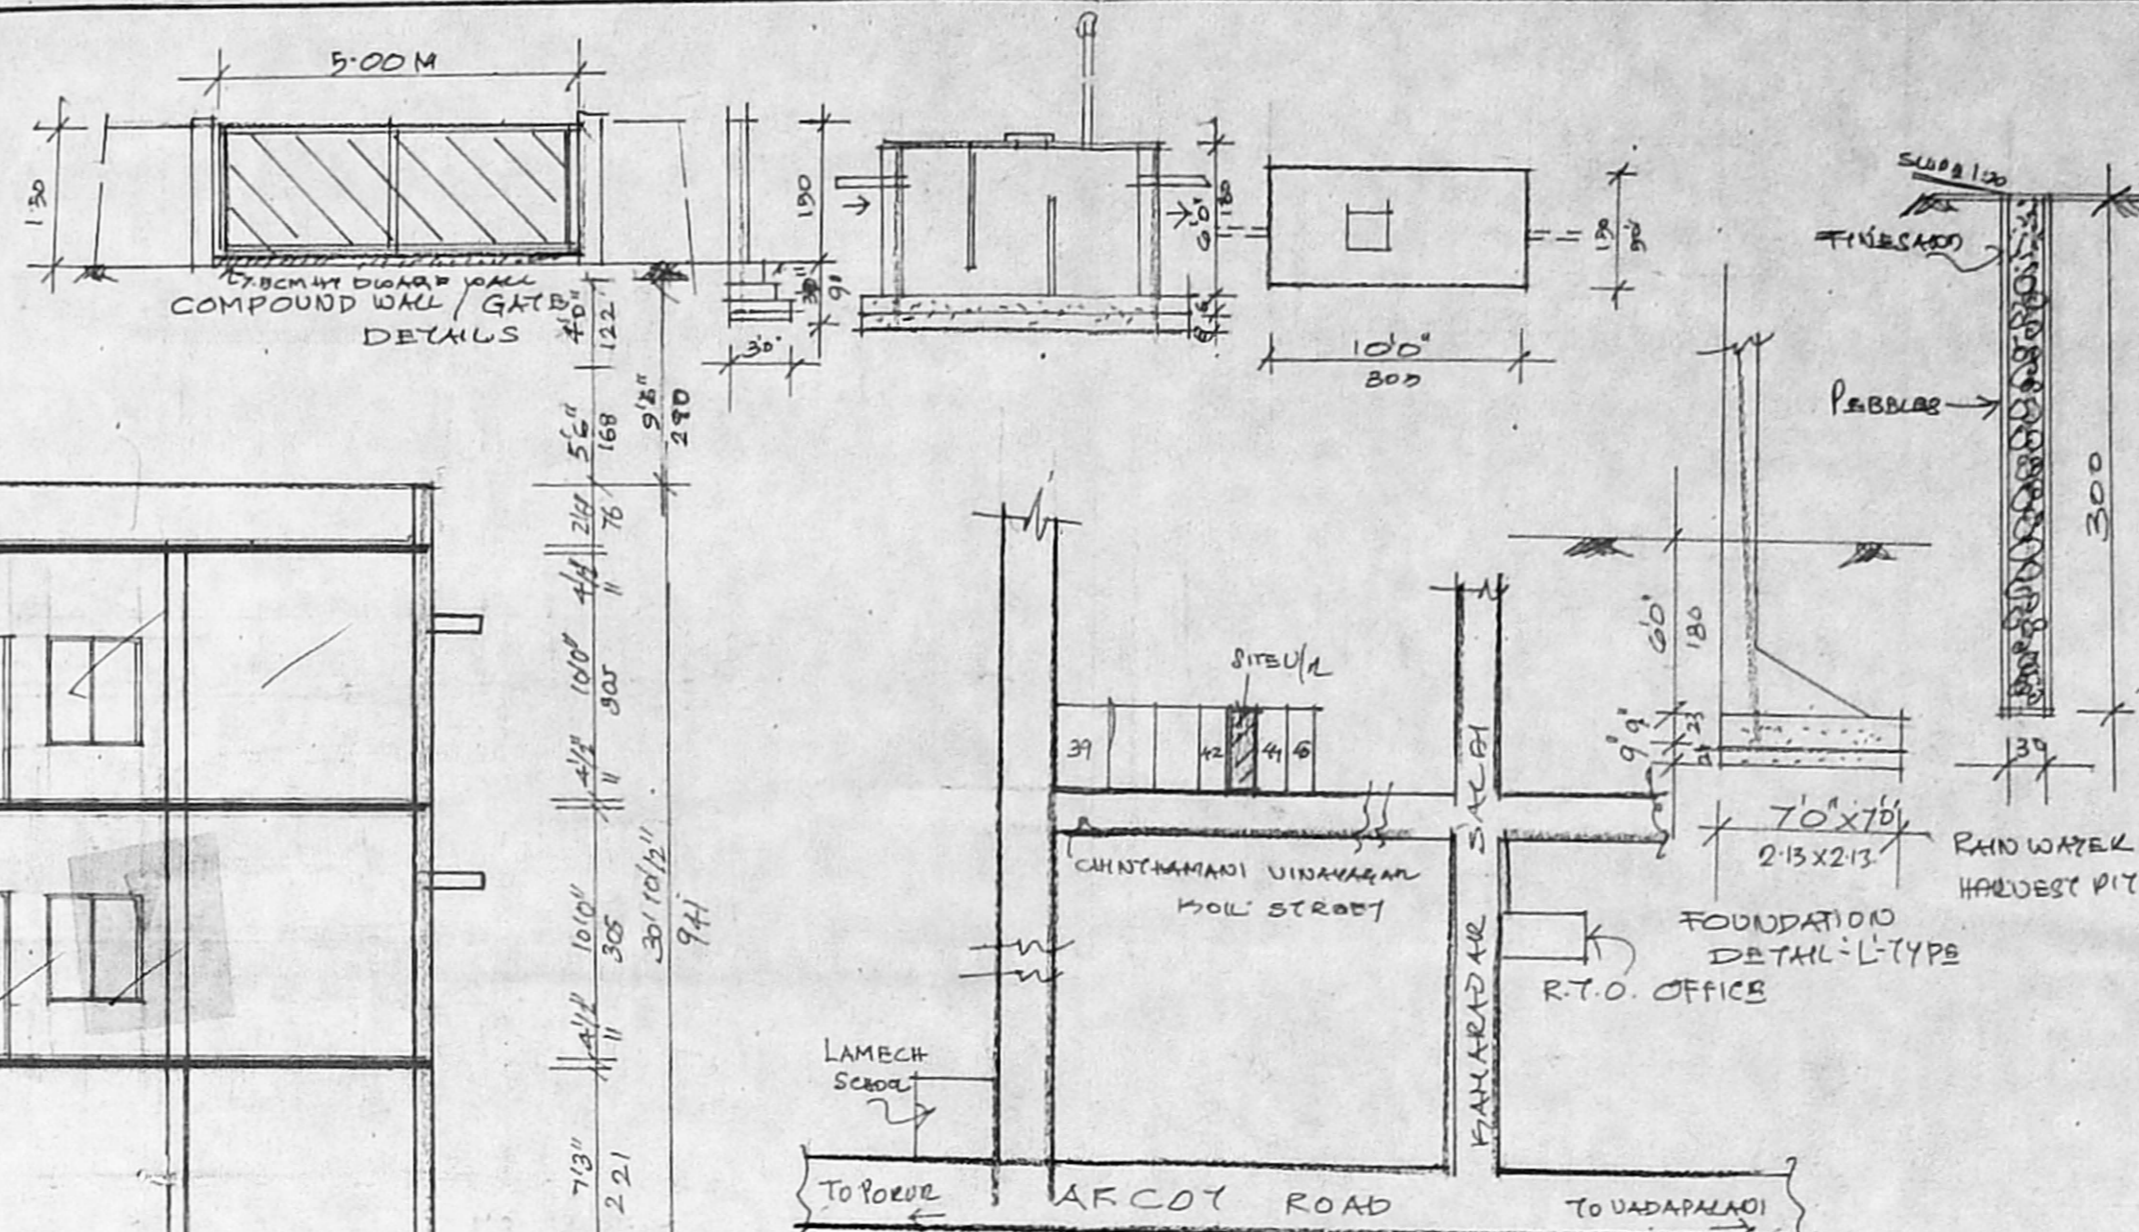

PLAN CMDA "A" CHANGING
 C. No. 0-11957/08
 RESIDENTIAL BUILDING AT PLOT NO. 43 (P)
 CHINTHAMANI VINAYAGAR HOIL STREET
 KAMA KRISHNA NAGAR TO S. NO. 116/2PT
 OF VALA SARAWATHAM VILLAGE
 VALA SARAWATHAM TOWD PANCHAYAT
 AMBATHUR TALUK, THIRUVALUR DISTRICT.
 SCALE : 1:100 (8 FT TO AN INCH)

SCHEDULE OF JOINERY

MAIN DOOR	M.D.	3'6" x 7'0" - 105 x 213
DOOR	D1	3'0" x 7'0" - 090 x 213
DOOR	D2	2'8" x 6'6" - 076 x 200
WINDOW	W1	6'6" x 6'6" - 200 x 200
WINDOW	W2	5'0" x 4'6" - 150 x 137
WINDOW	W3	3'0" x 3'0" - 090 x 090
VENTILATION	V	2'0" x 1'0" - 060 x 030
SCREEN JOLLY	J	T-05 12B

AREA STATEMENT

SITE EXTENT	2400 SQ FT / 223.00 M ²
GROUND FLOOR AREA	1448 SQ FT / 134.51 M ²
FIRST FLOOR AREA	1505 " / 139.81 "
SECOND FLOOR AREA	636 " / 59.08 "
TOTAL FLOOR AREA	3589 " / 333.47 "
STILT'S AREA	50000 " / 46.45 "
F.S.I 1.49 : COVERAGE : 64.5%	
NO. OF CAR PARKING LOTS : 2100.	







PREFERENCE
 PROPOSAL
 ROAD
 SITE BOUNDARY

SPECIFICATIONS:
 R.C.C COLUMN FOOTING / COLUMNUS ARE CONNECTED BY
 ALL ROUND PLINTH BEAM AND LINTEL BEAMS AT
 OPENINGS: B.W. 10 CM. 1:5. PLASTERING IN CH 1:4
 FLOORING IN MOSAIC / CERAMIC TILES
 COLOUR WASHING IN ODD / SUPERBARK / EXCEL
 PAINT. WEATHERING COARSE AS PER STANDARD

OWNER : R. Uma Maheswari
 V. Sivaganesu Sundaram

K. SREYAM, B.E. AMIE, C.Eng (I) A.I.V.,
 Consulting Civil Engineer, Chartered Engineer
 Approved Valuer & Licensed Surveyor,
 Class 1 Reg No. 600/2003-2004
 Door No. 11/17, Thiruvalluvar Salai,
 Madhavur East, Chennai - 600 050.
 Ph. 26562050, Cell. 98412 82050

LICENCED SURVEYOR

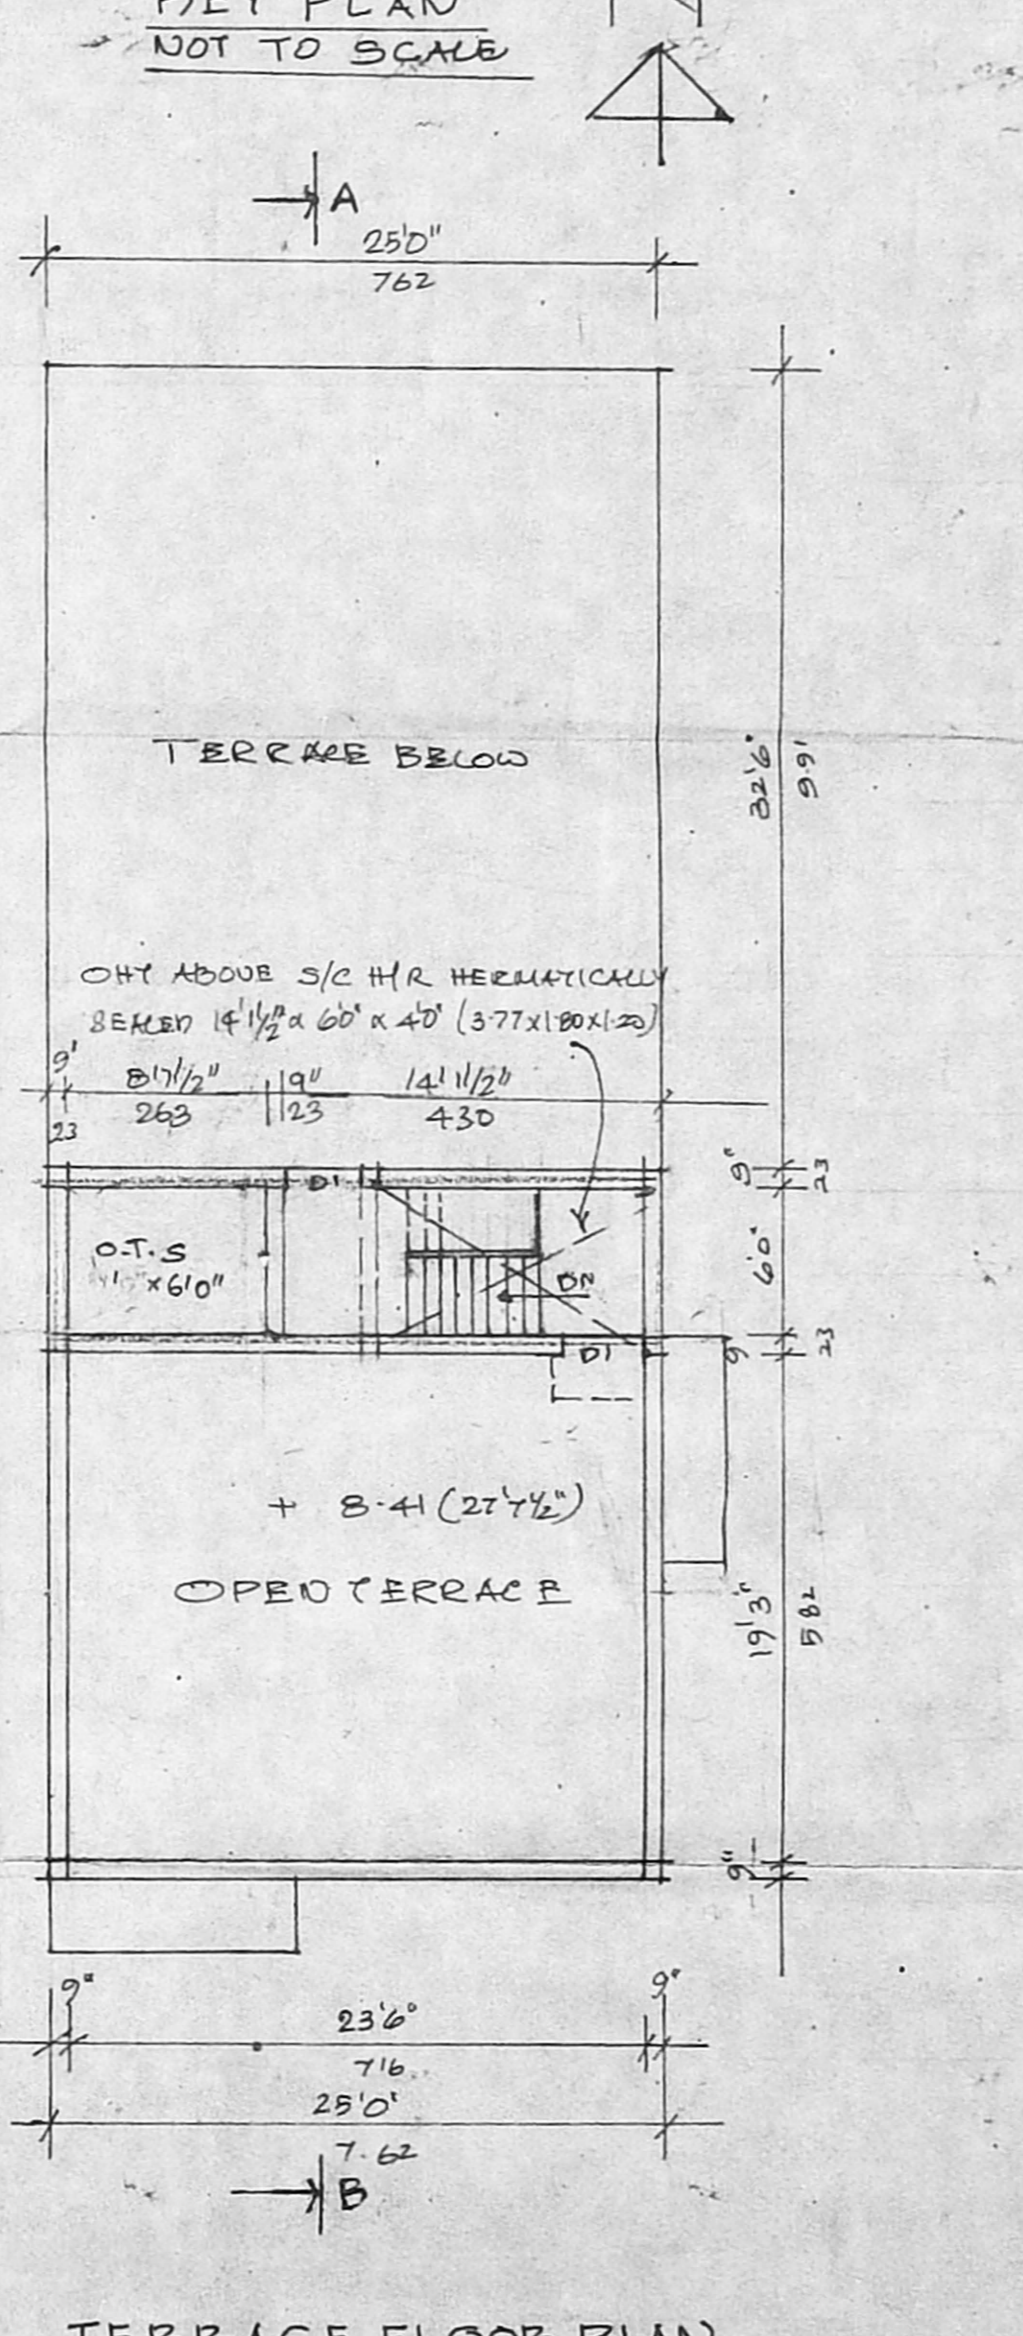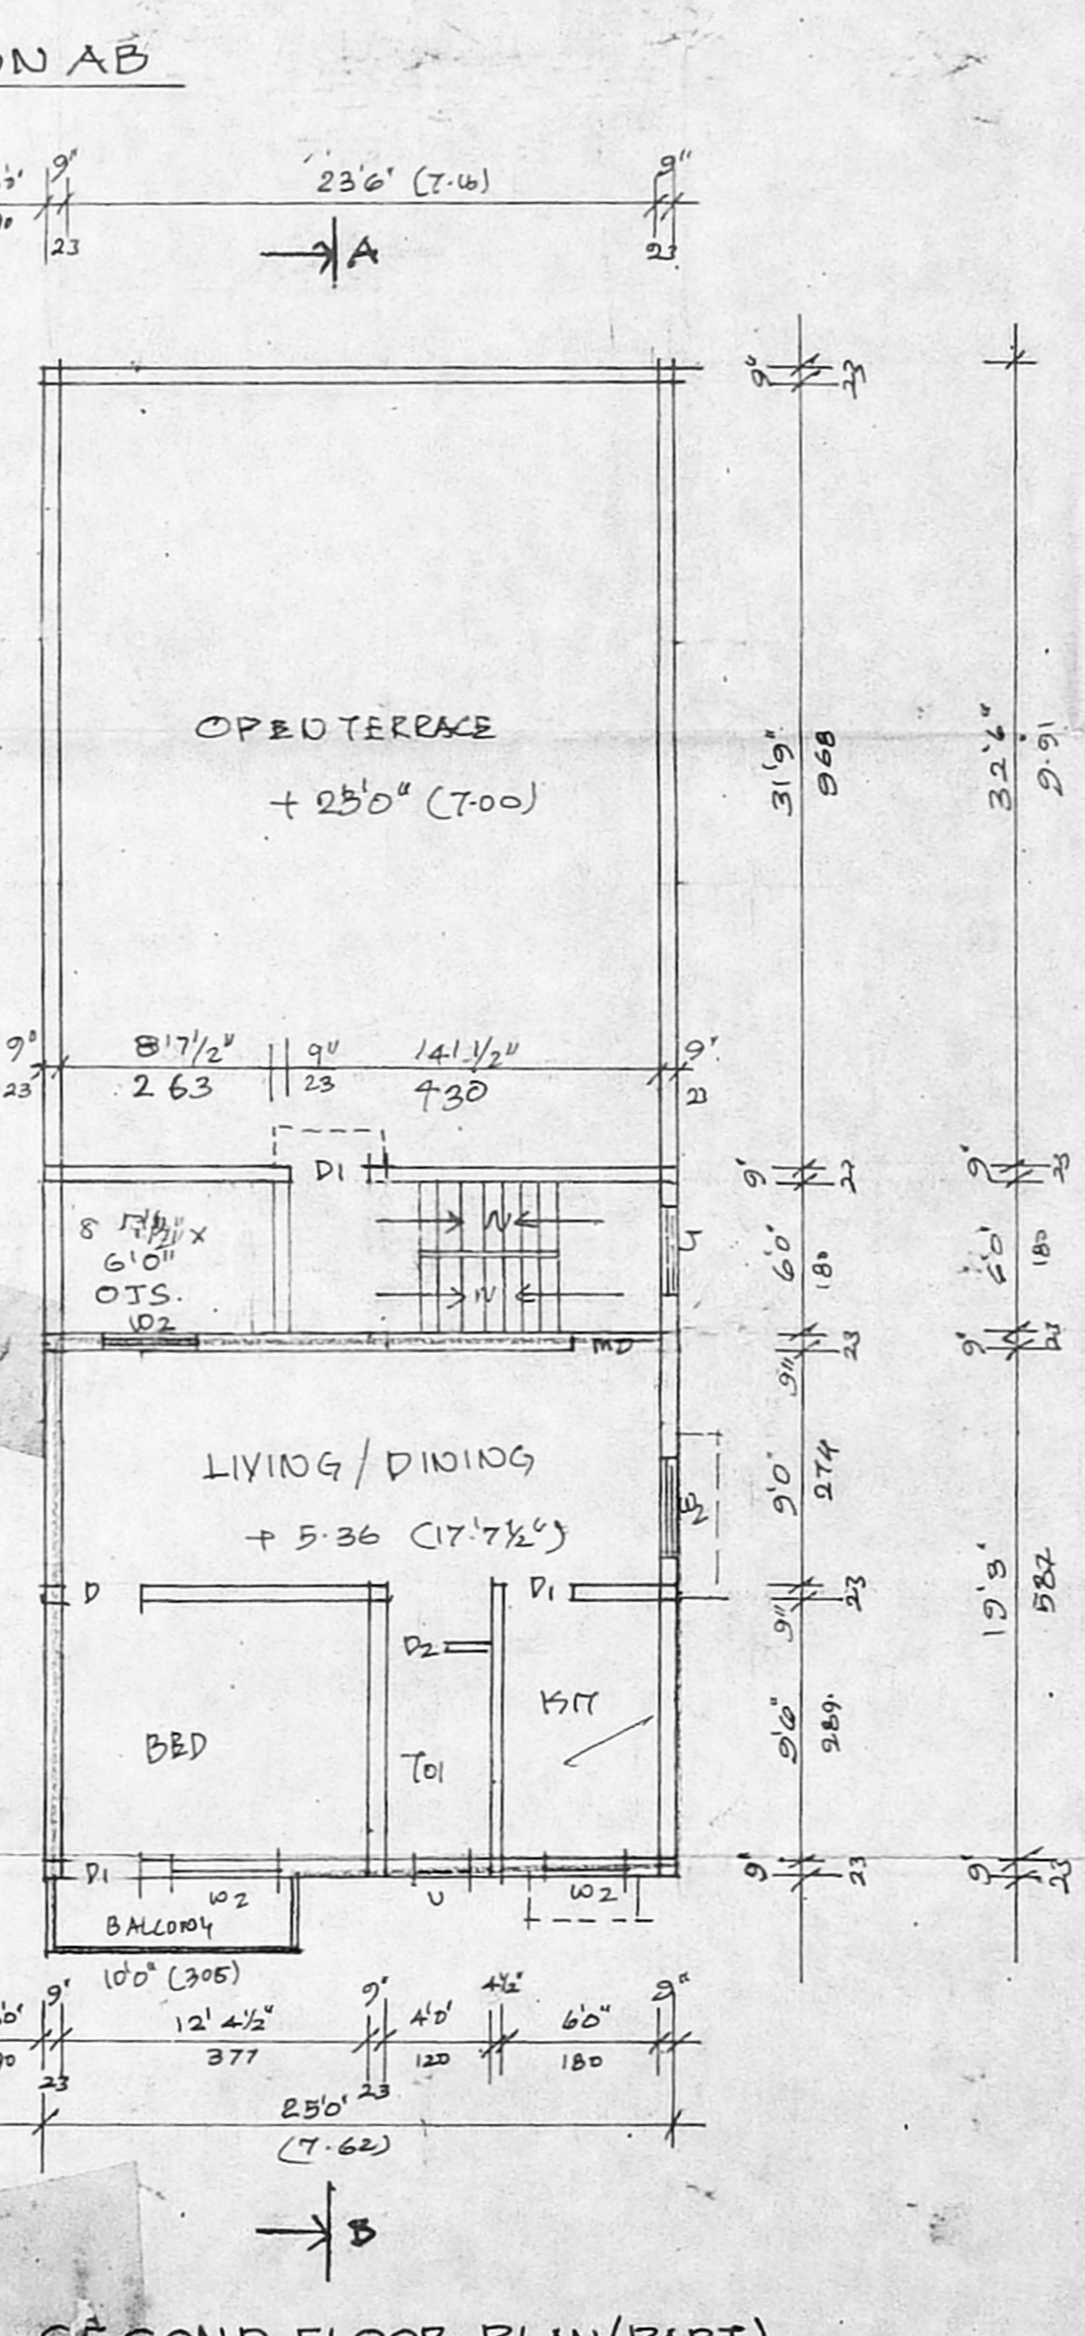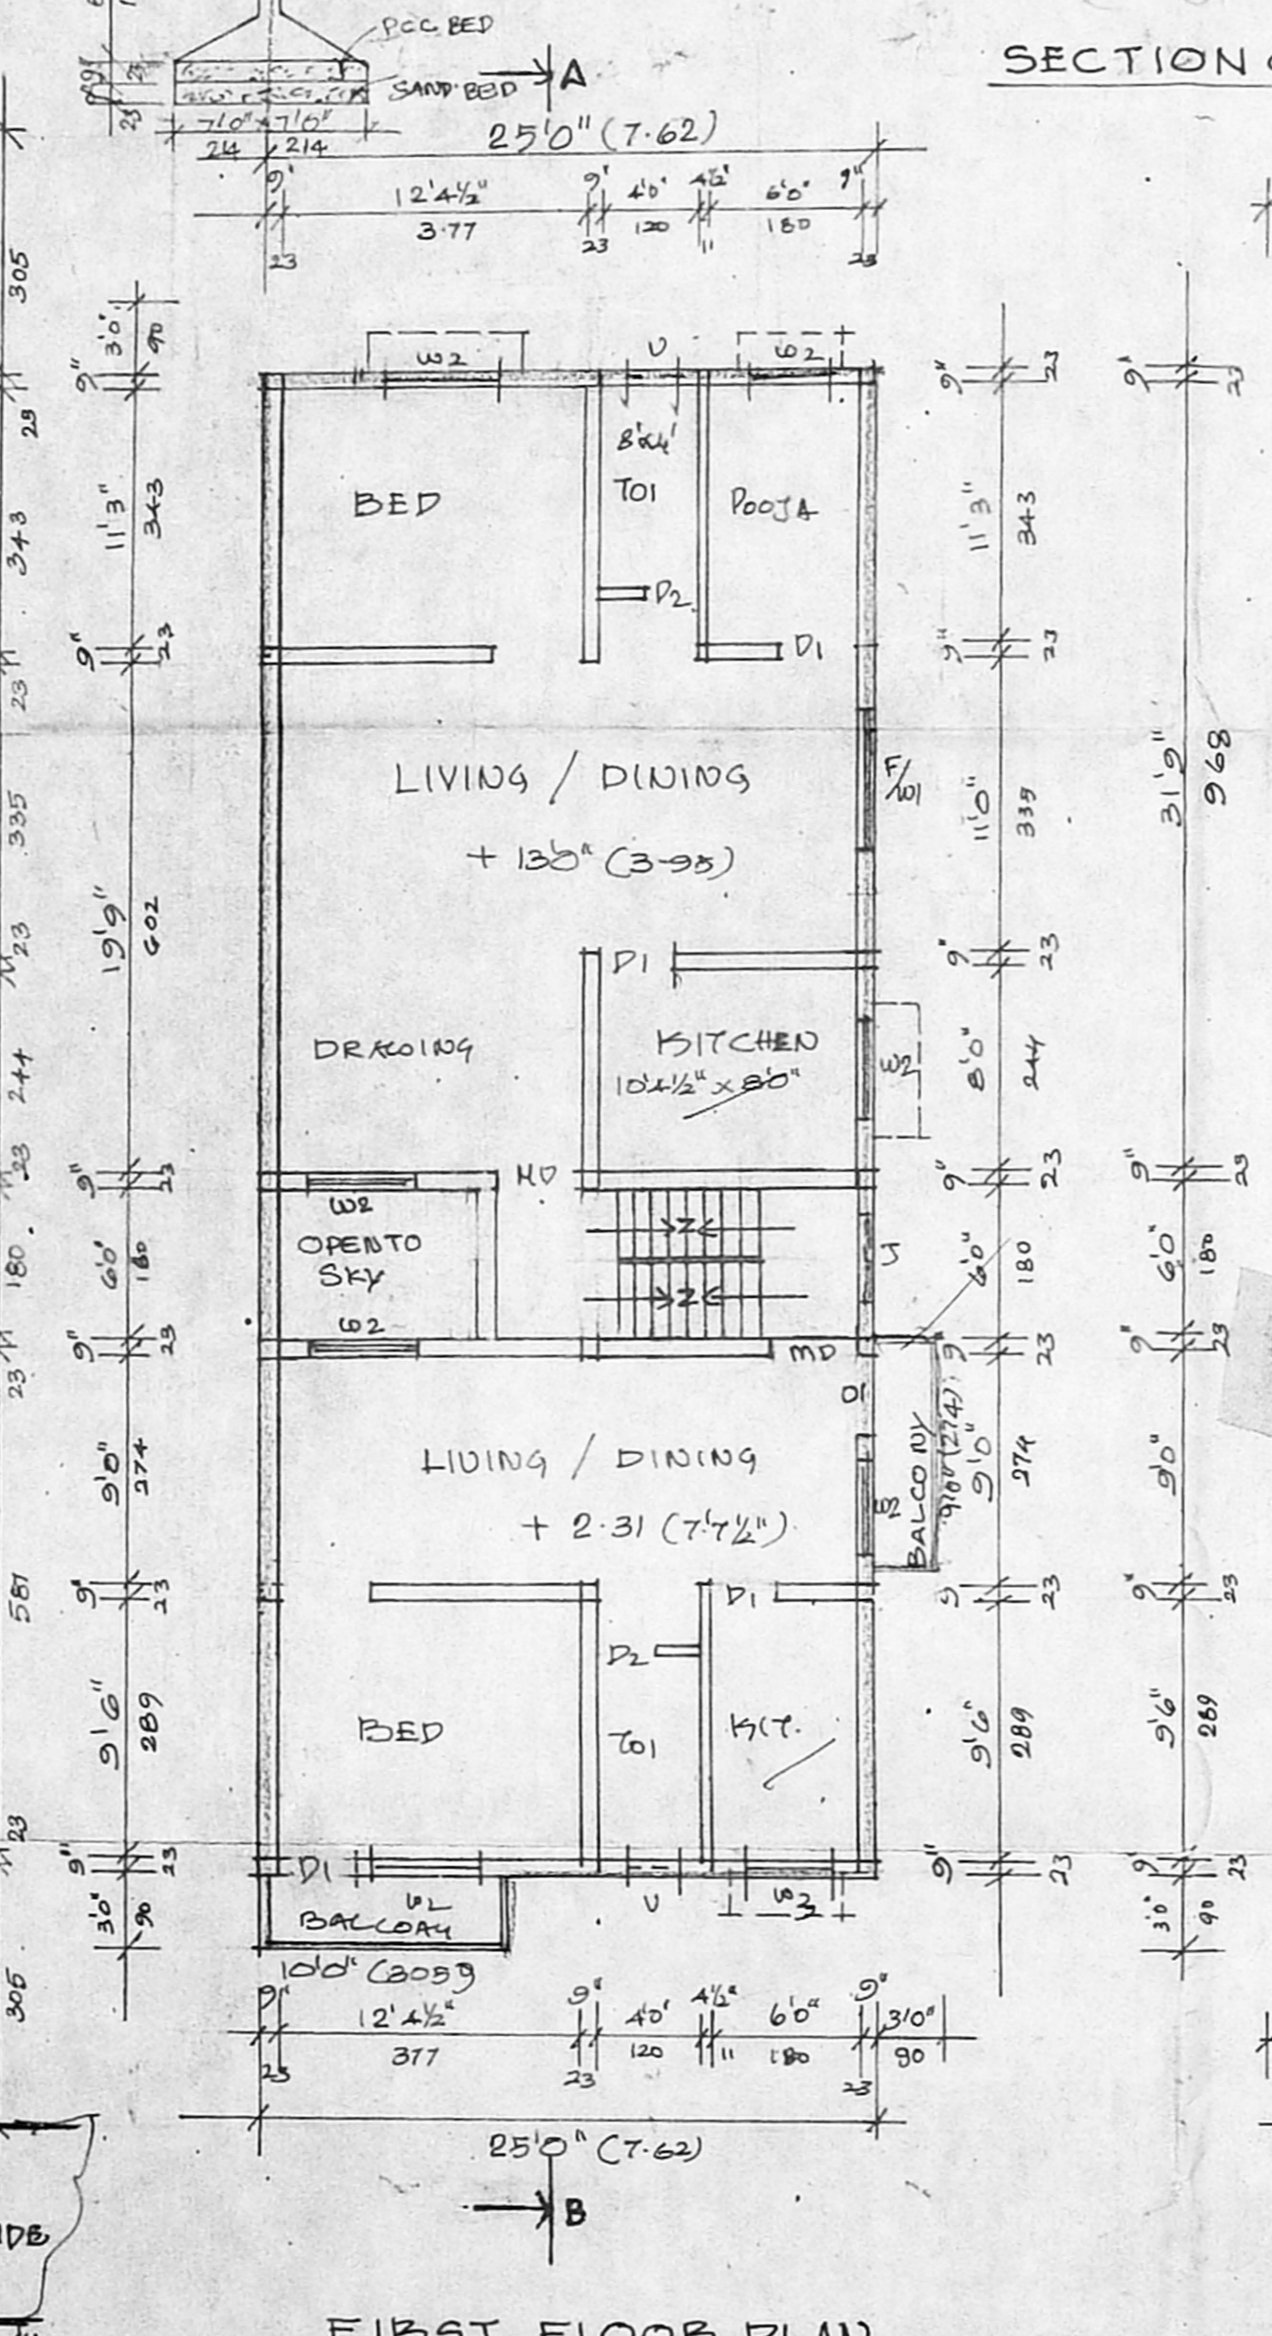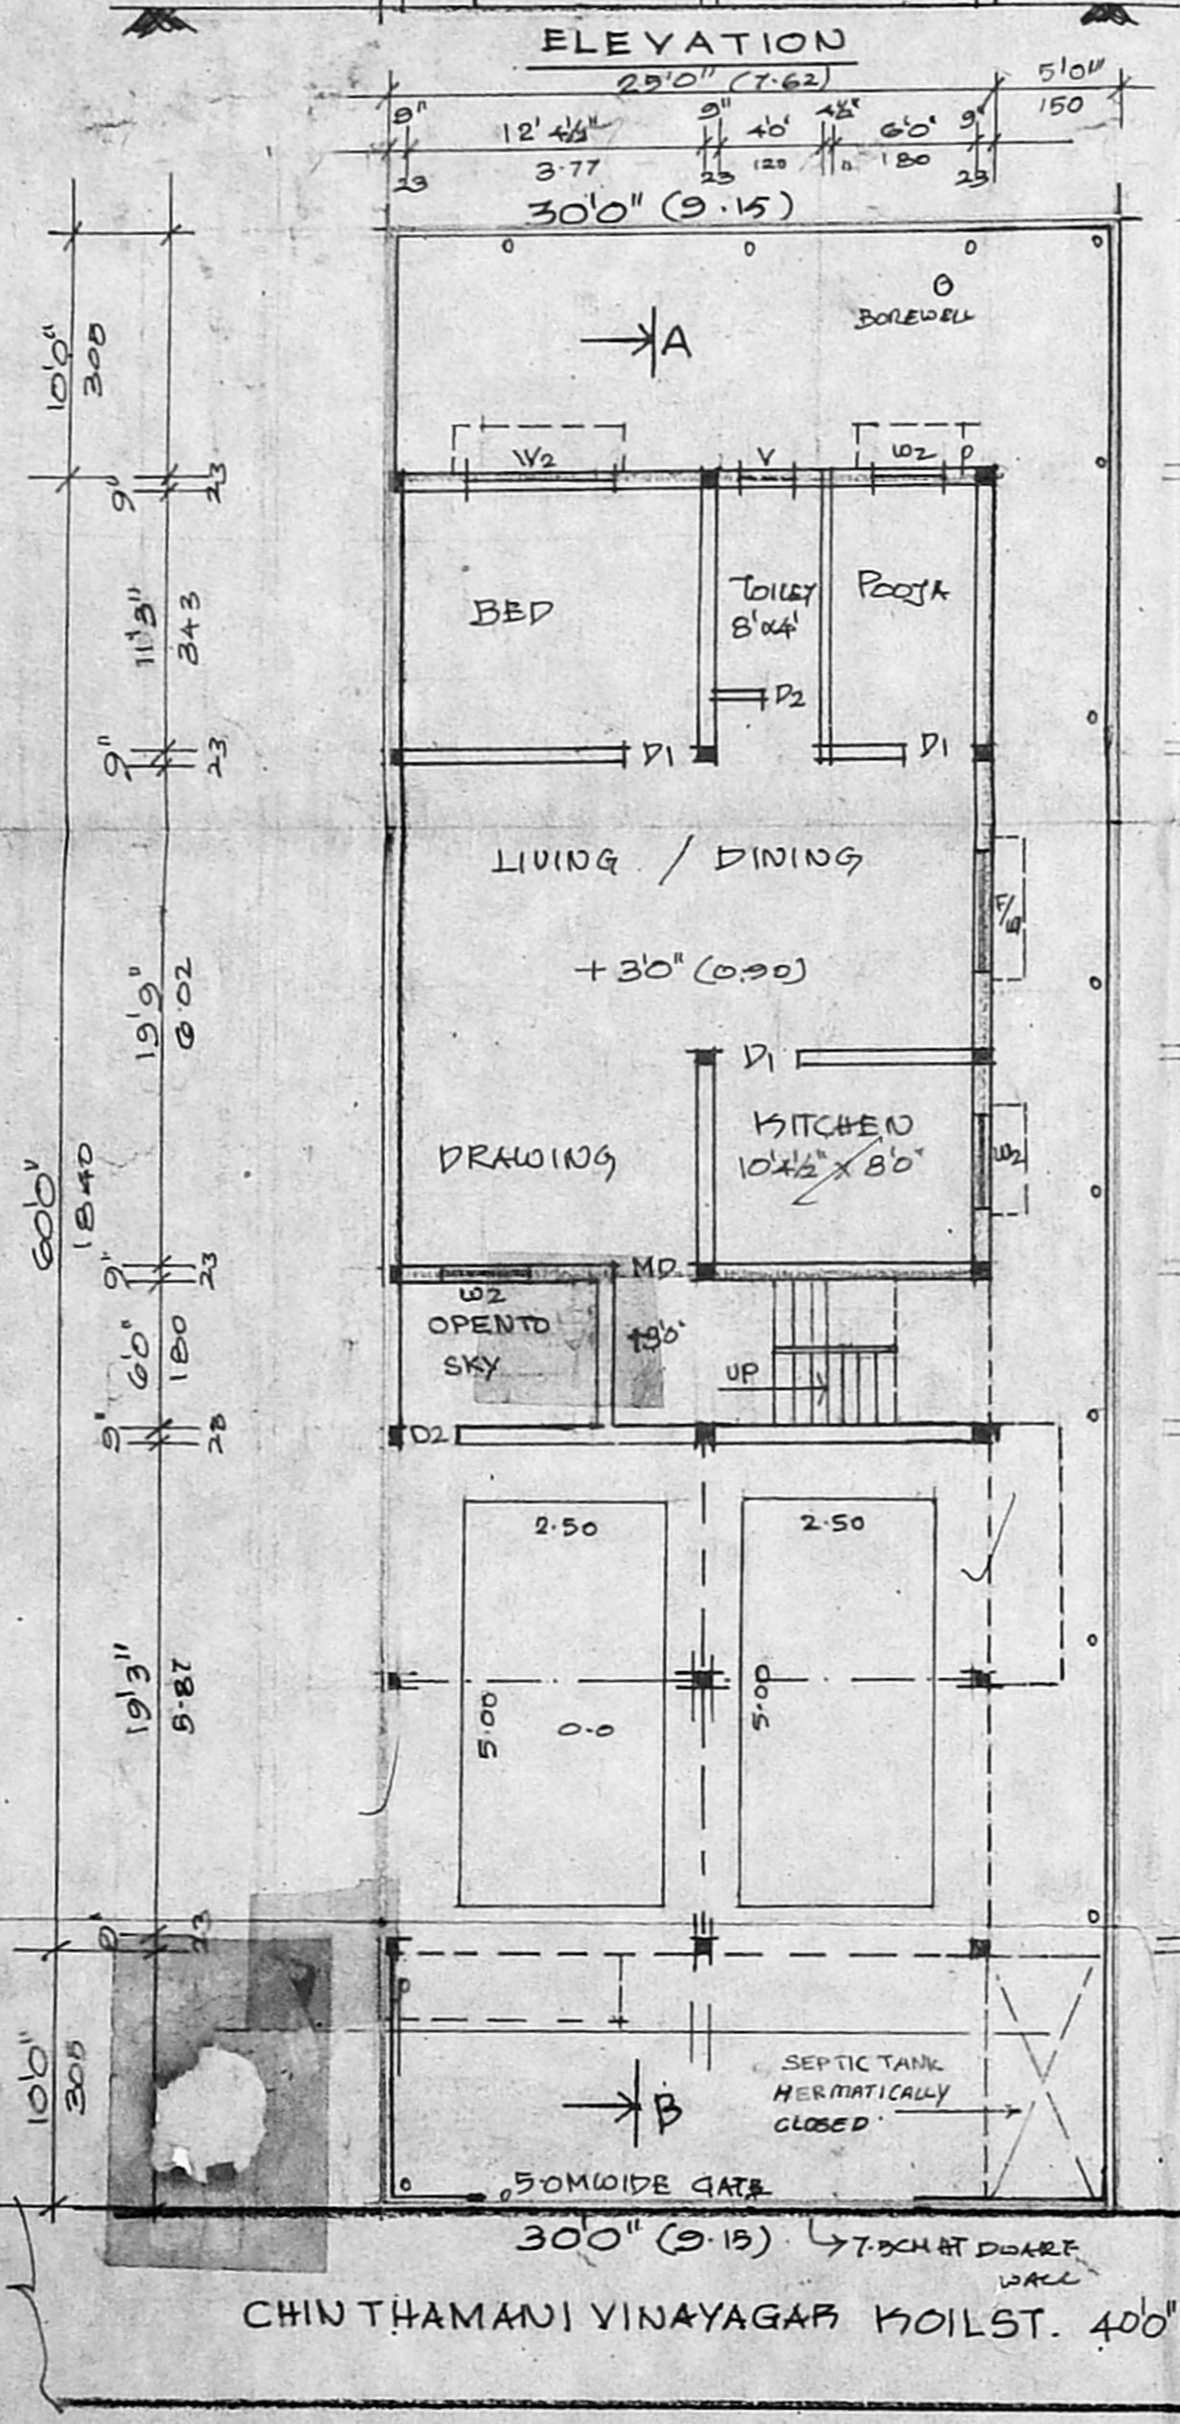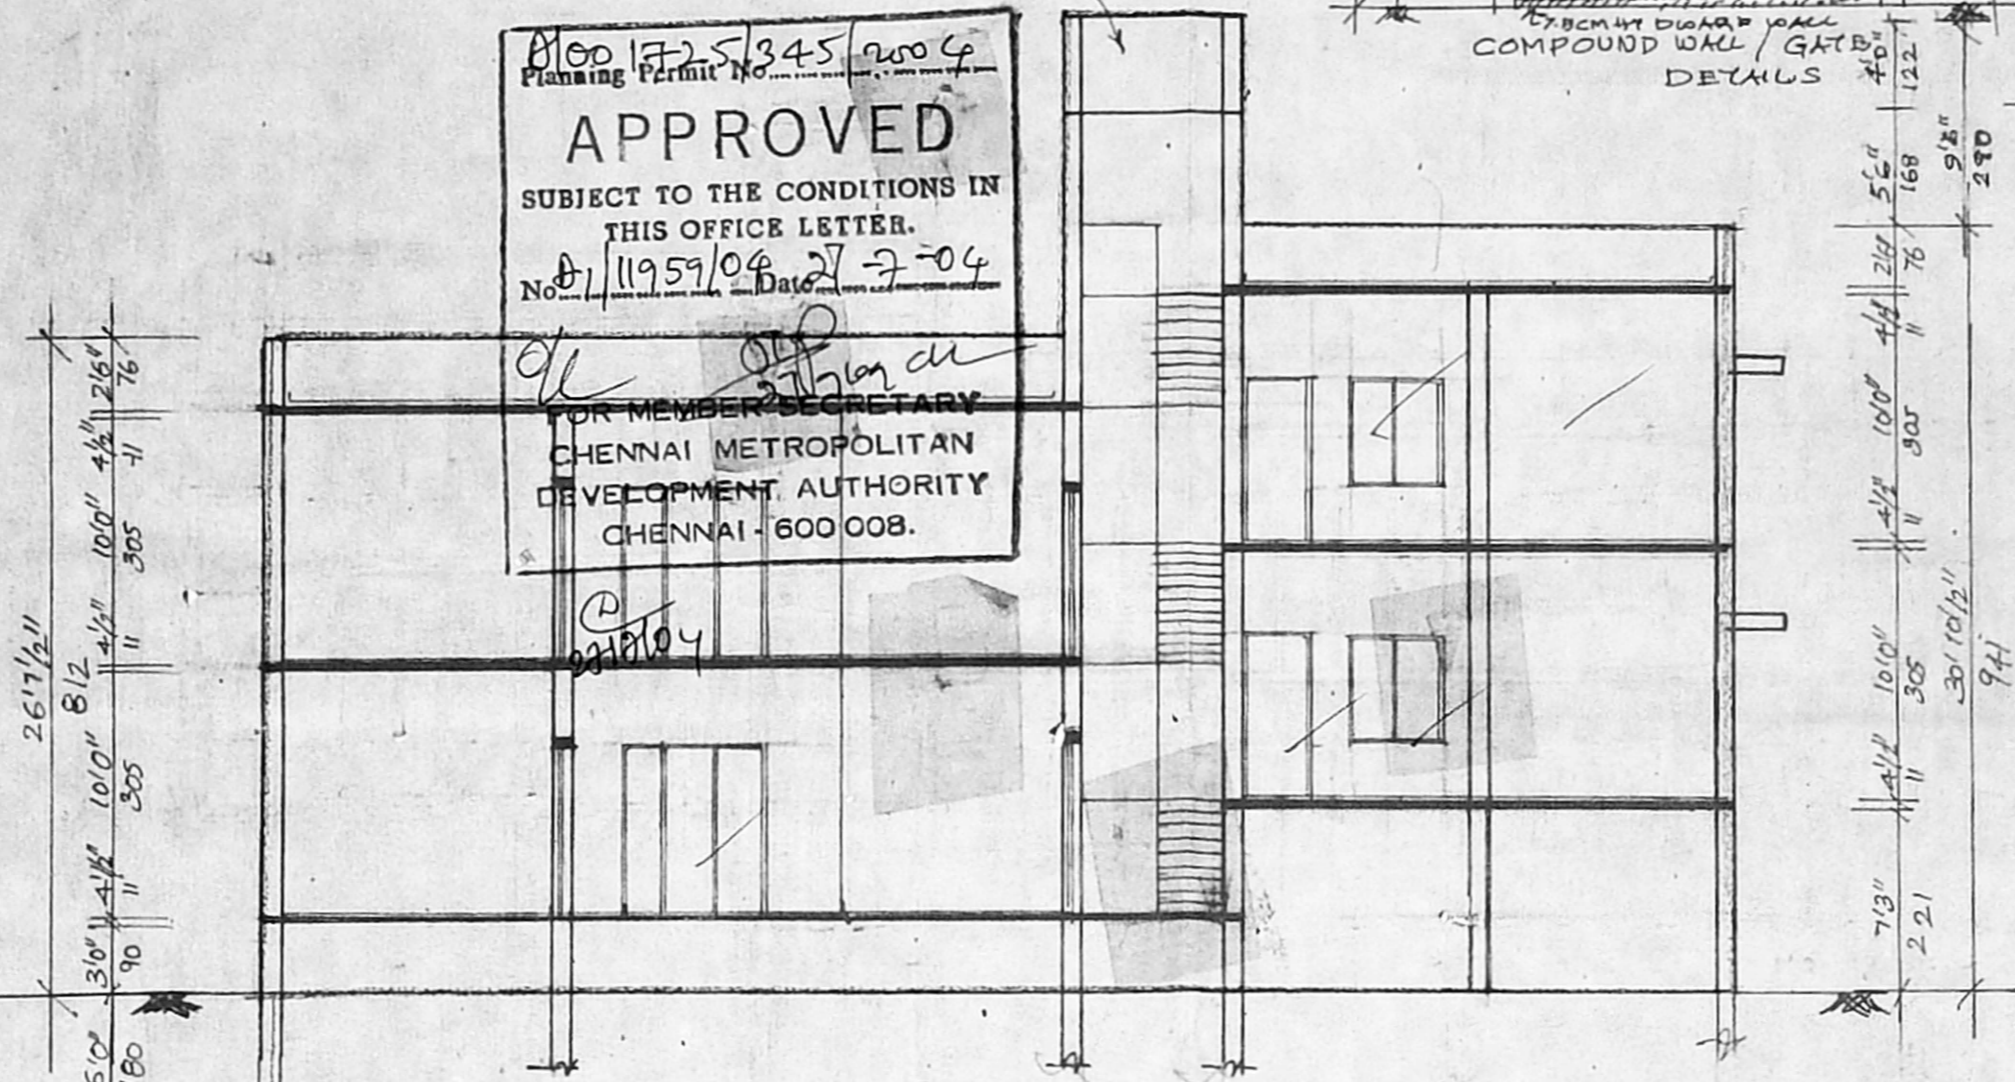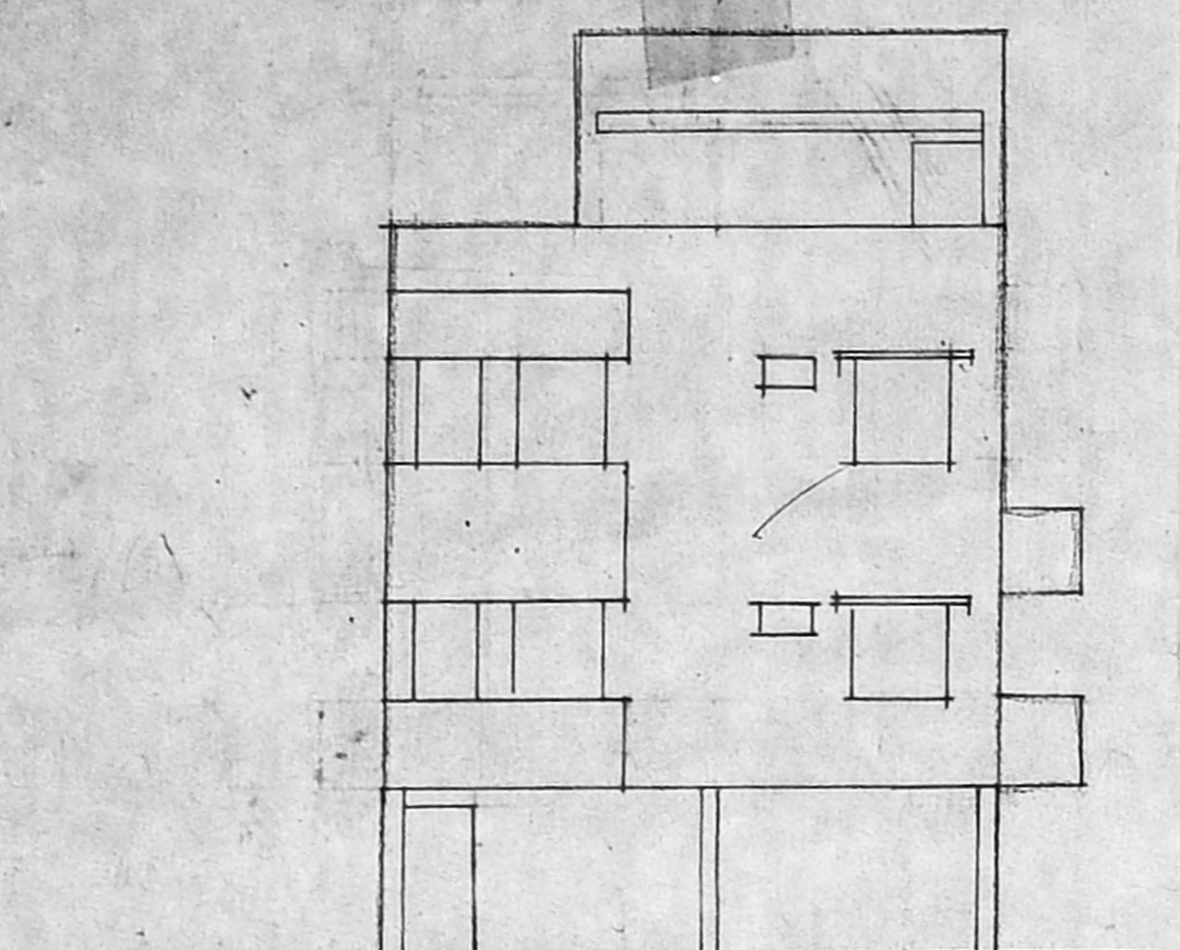

STILT / SITE / GROUND FLOOR PLAN
 SCALE : 1:100 (8 FEET TO AN INCH)

FIRST FLOOR PLAN

SECOND FLOOR PLAN (PART)

TERRACE FLOOR PLAN