


ELEVATION (SCALE: 1:100)

OFFICE COPY


A/001792/112/2004

Planning Permit No. **APPROVED**
 SUBJECT TO THE CONDITIONS IN THIS OFFICE LETTER.
 No. **AP/13453/04/23-08-04**
 FOR MEMBER SECRETARY
 CHENNAI METROPOLITAN
 DEVELOPMENT AUTHORITY
 CHENNAI-600 008.

27/1/04

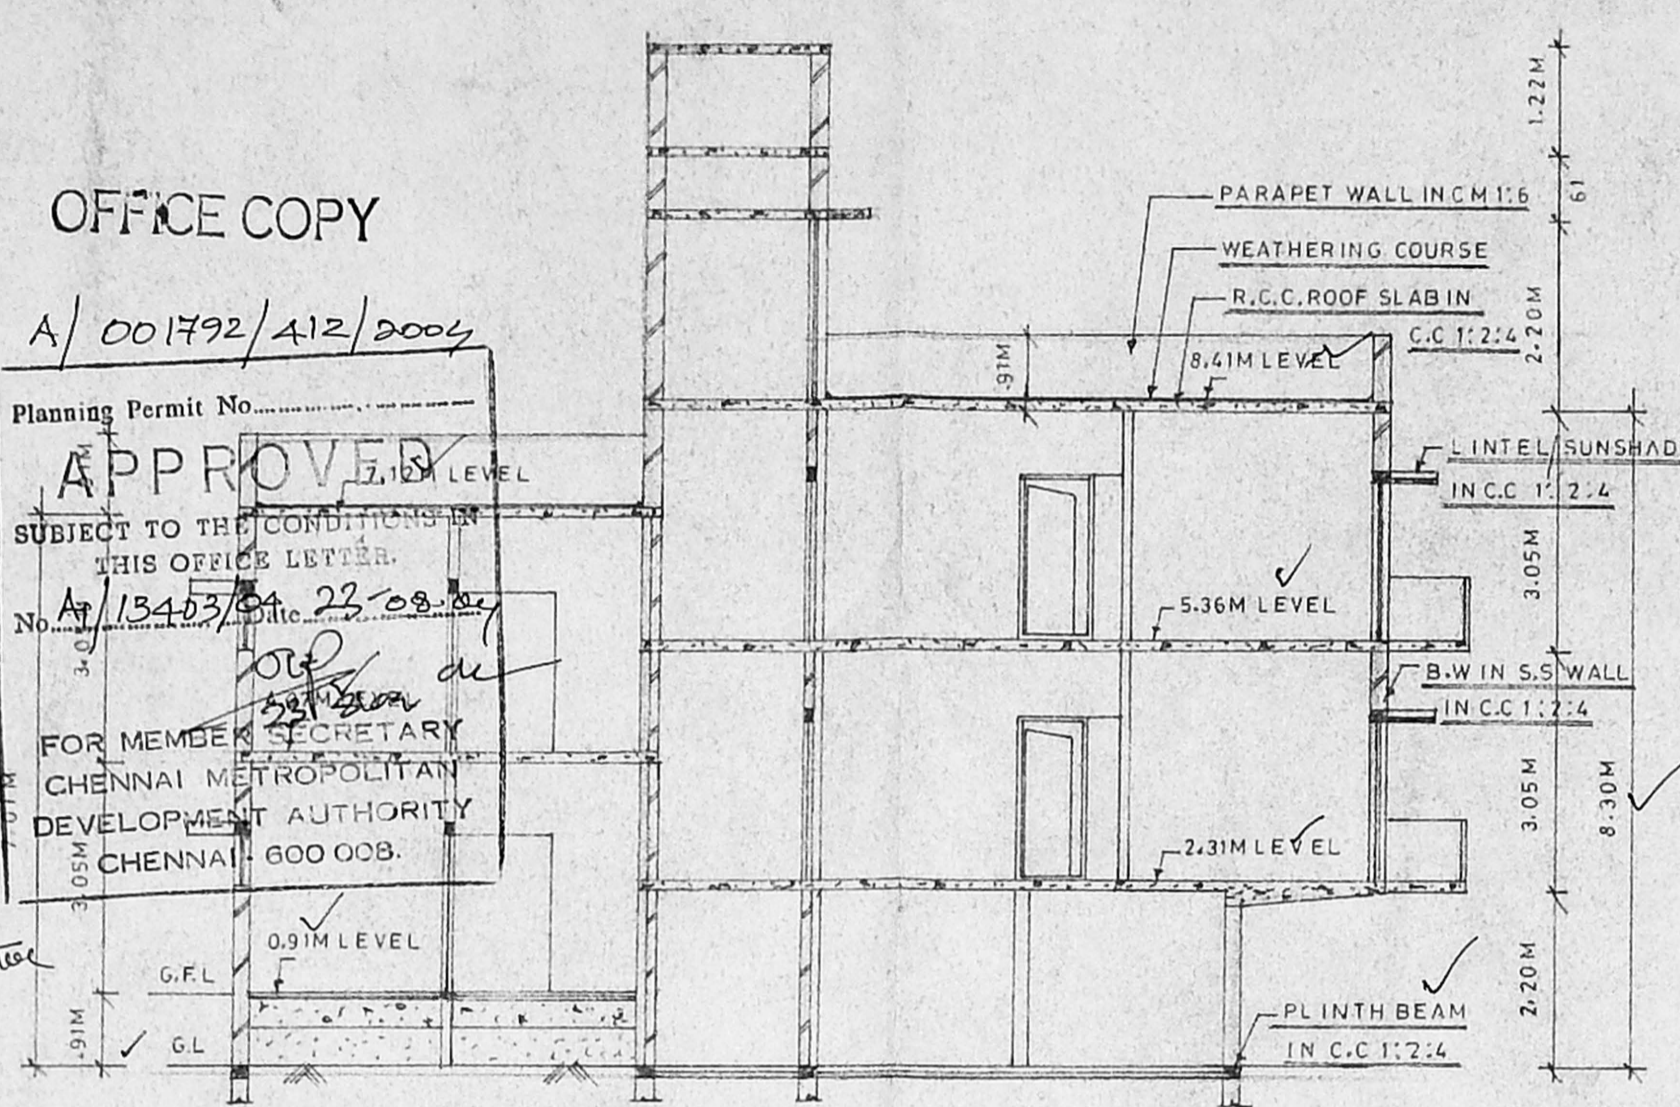


SECTION ON AB (SCALE: 1:100)

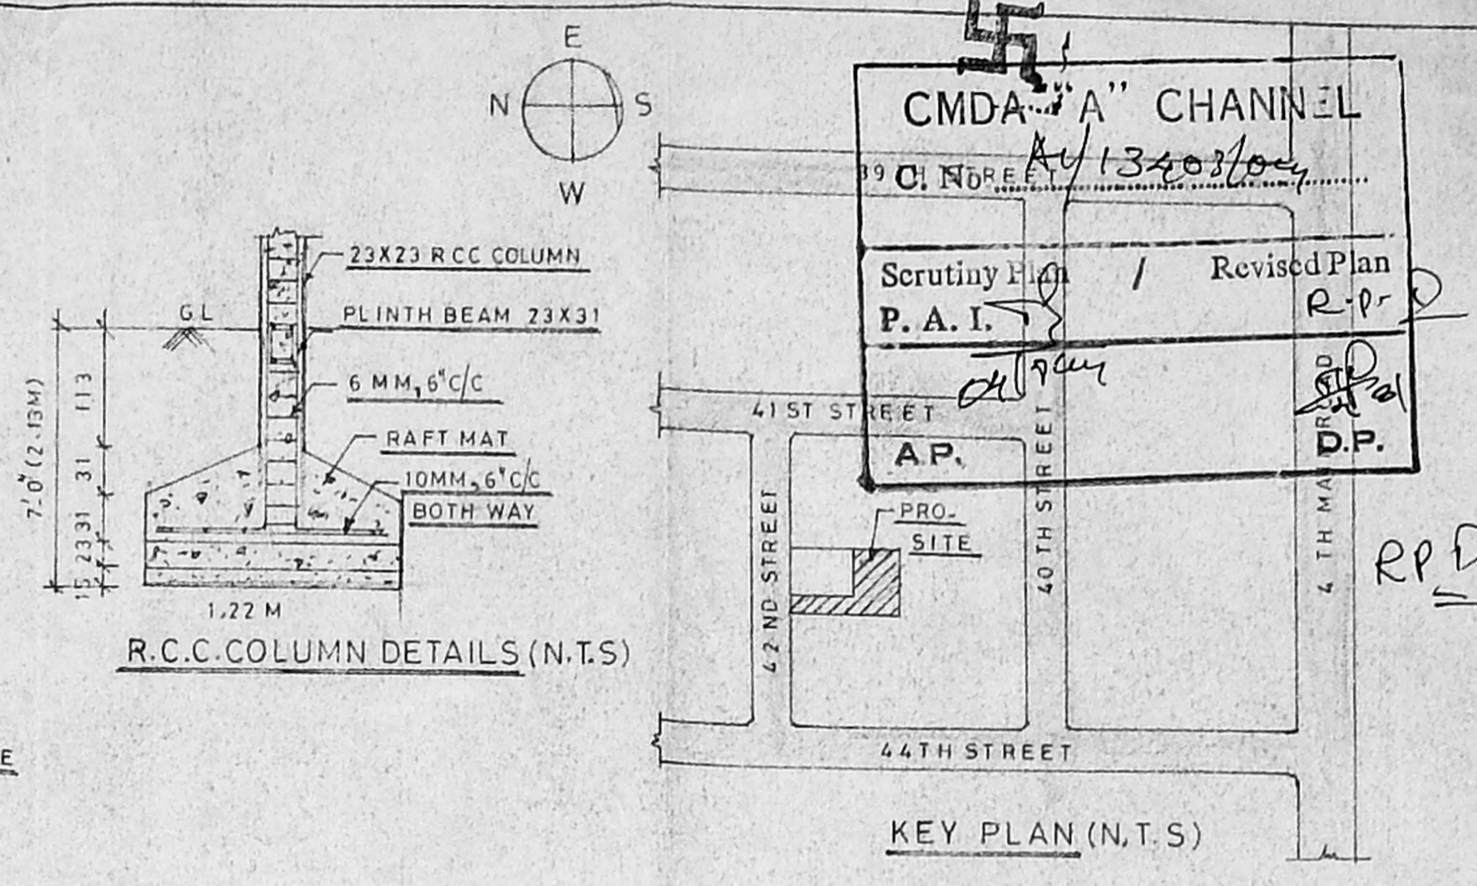


R.C.C. COLUMN DETAILS (N.T.S)


KEY PLAN (N.T.S)

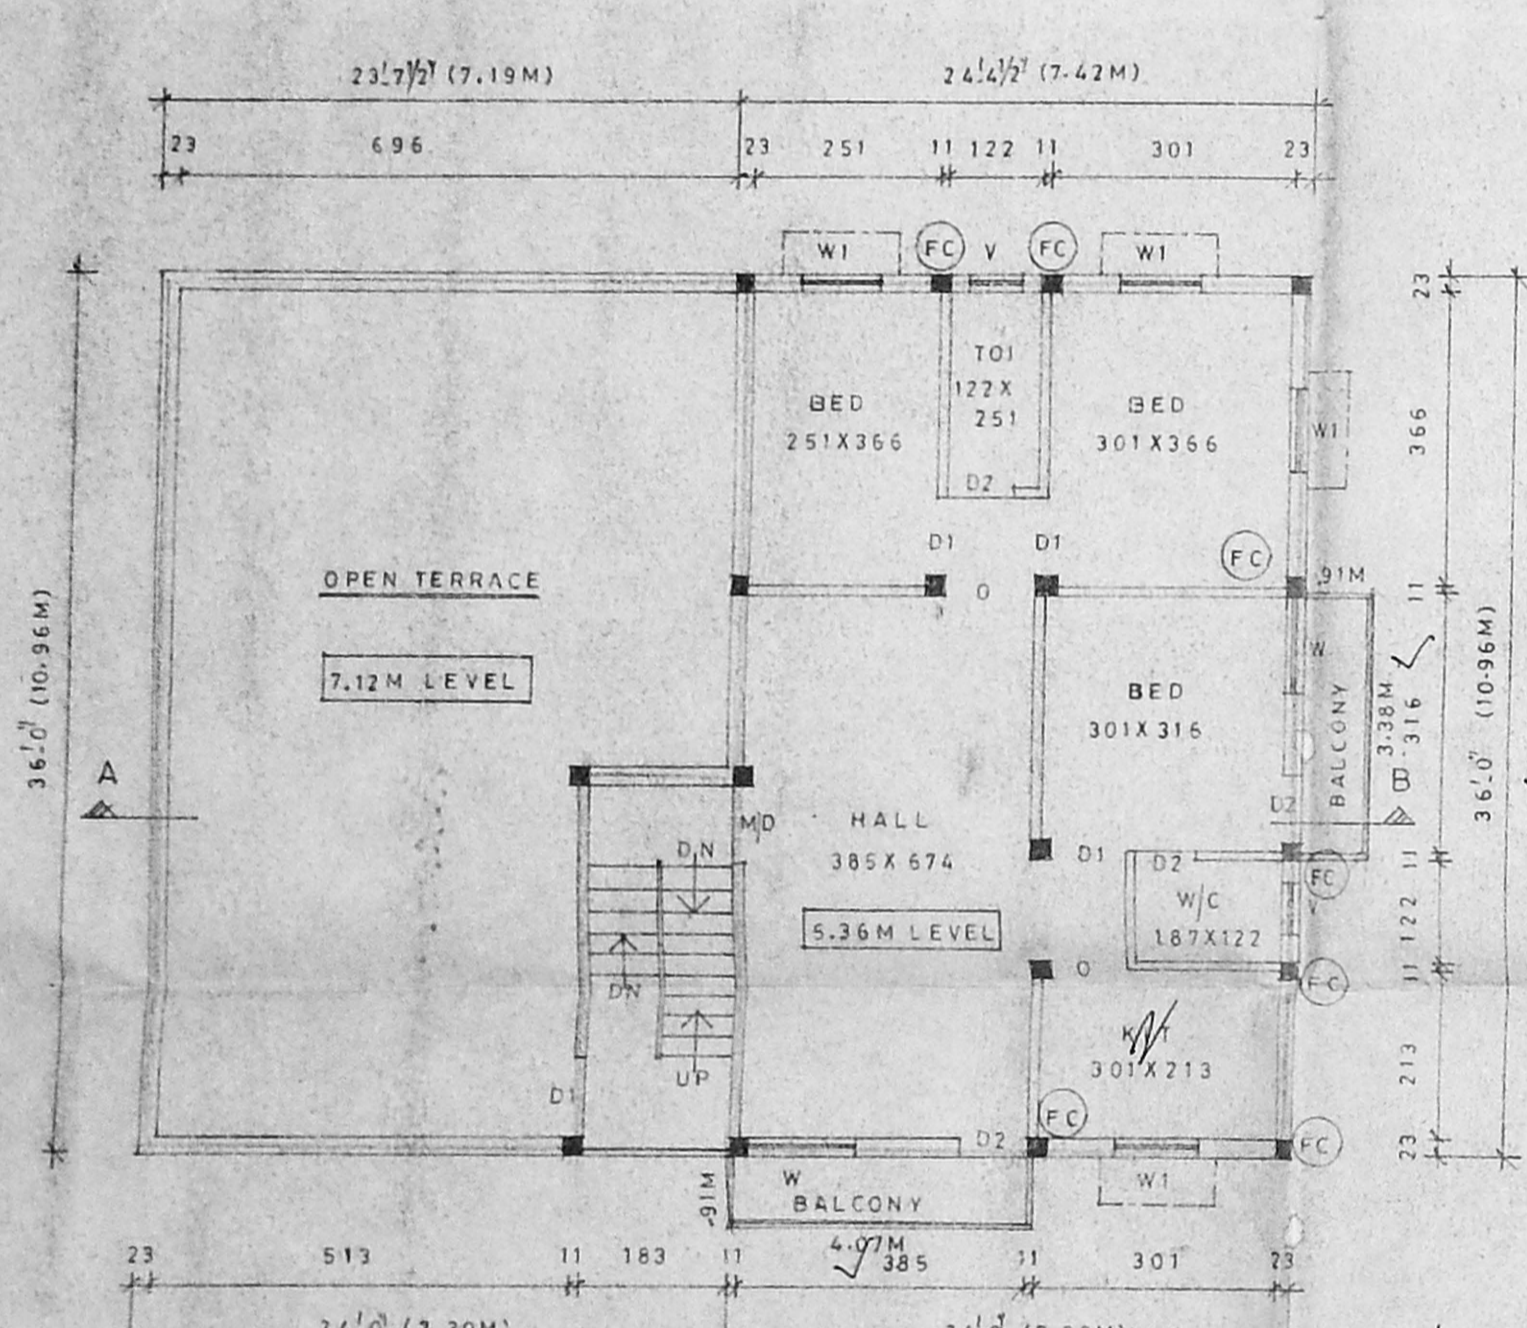

SECOND FLOOR PLAN (PART) (SCALE: 1:100)

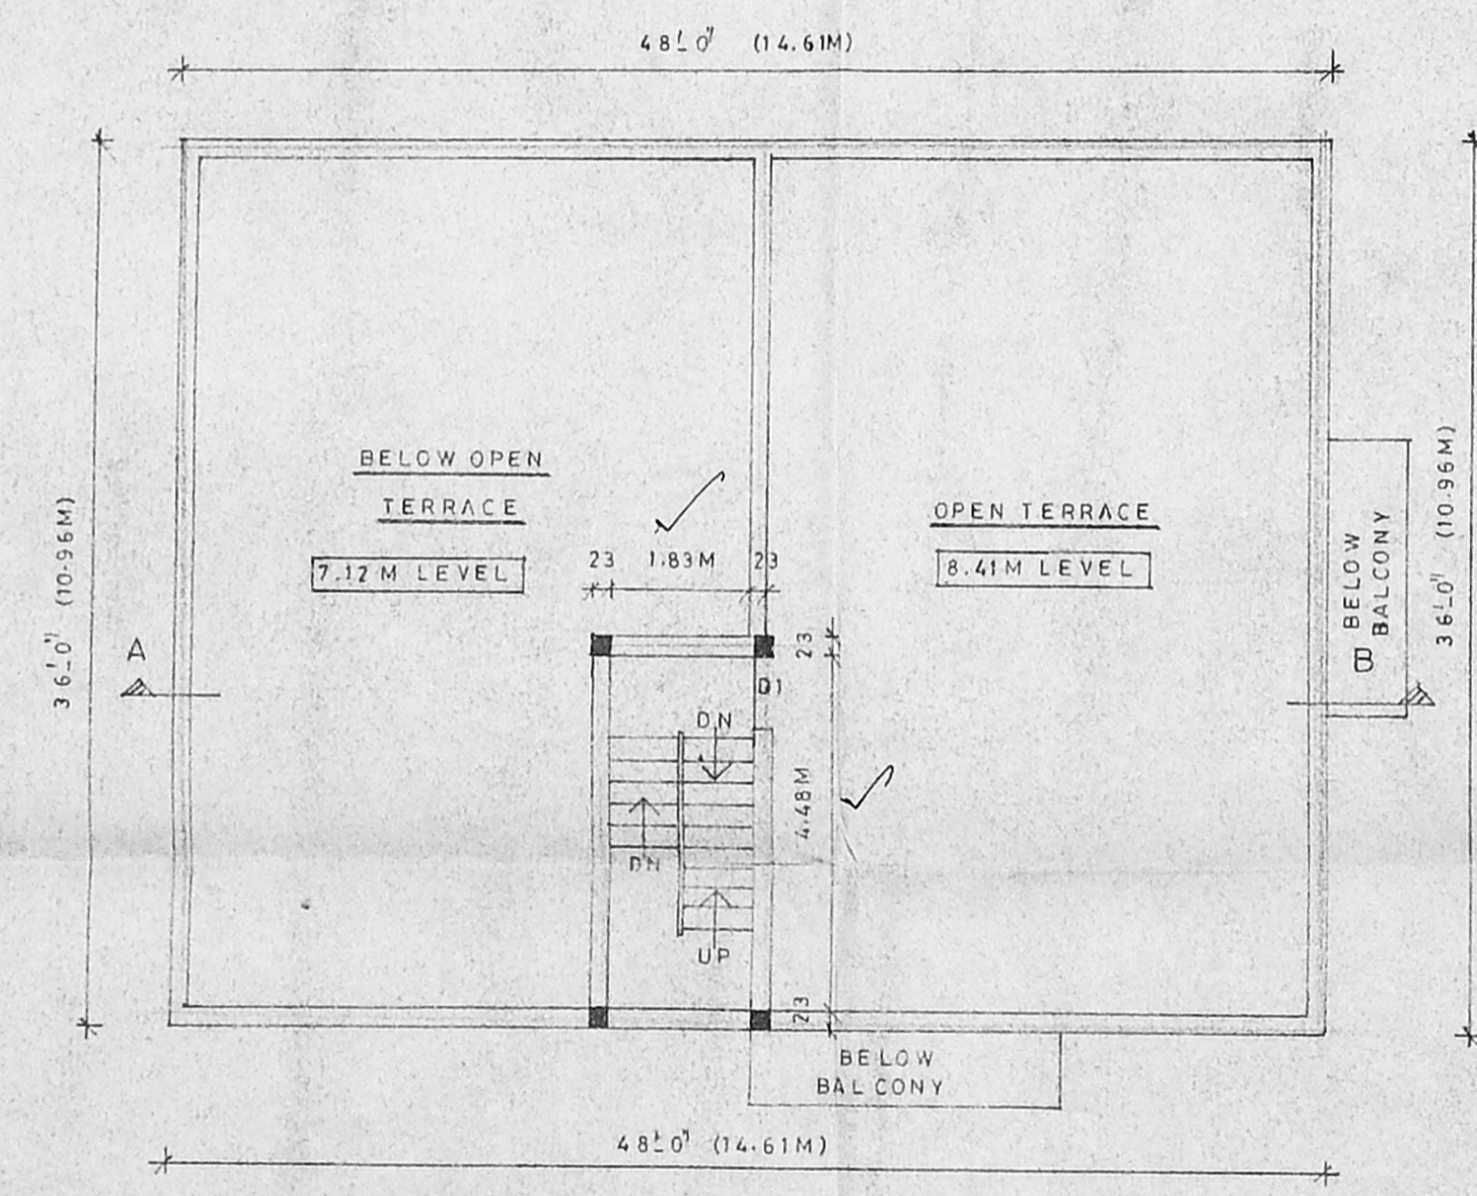


TERRCE FLOOR PLAN (SCALE: 1:100)

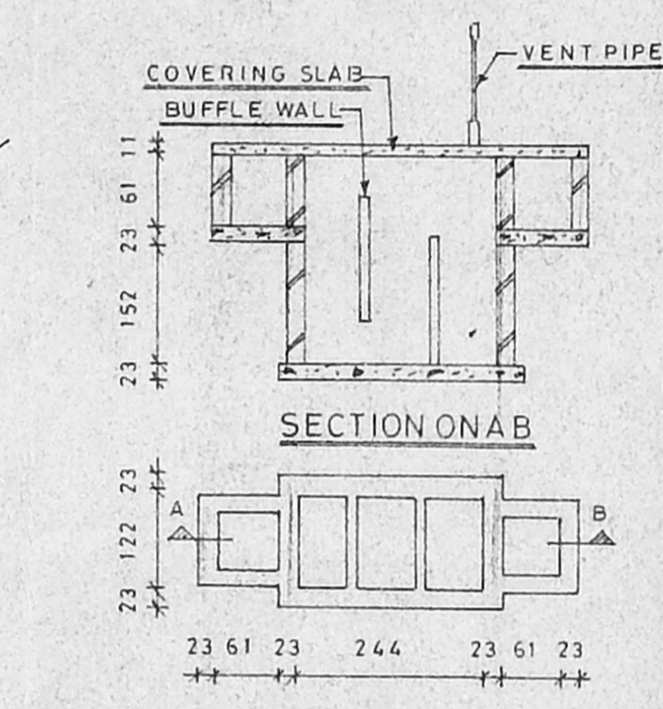


SECTION ON AB

SEPTIC TANK DETAILS

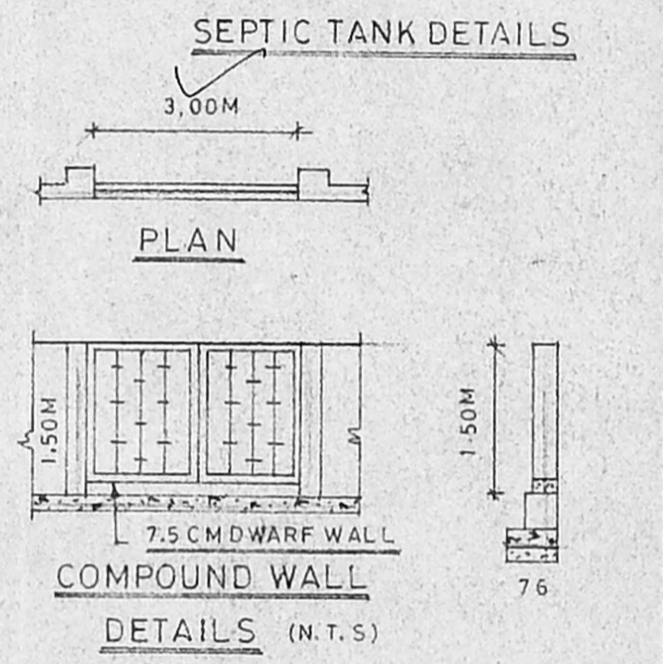


PLAN


COMPOUND WALL DETAILS (N.T.S)

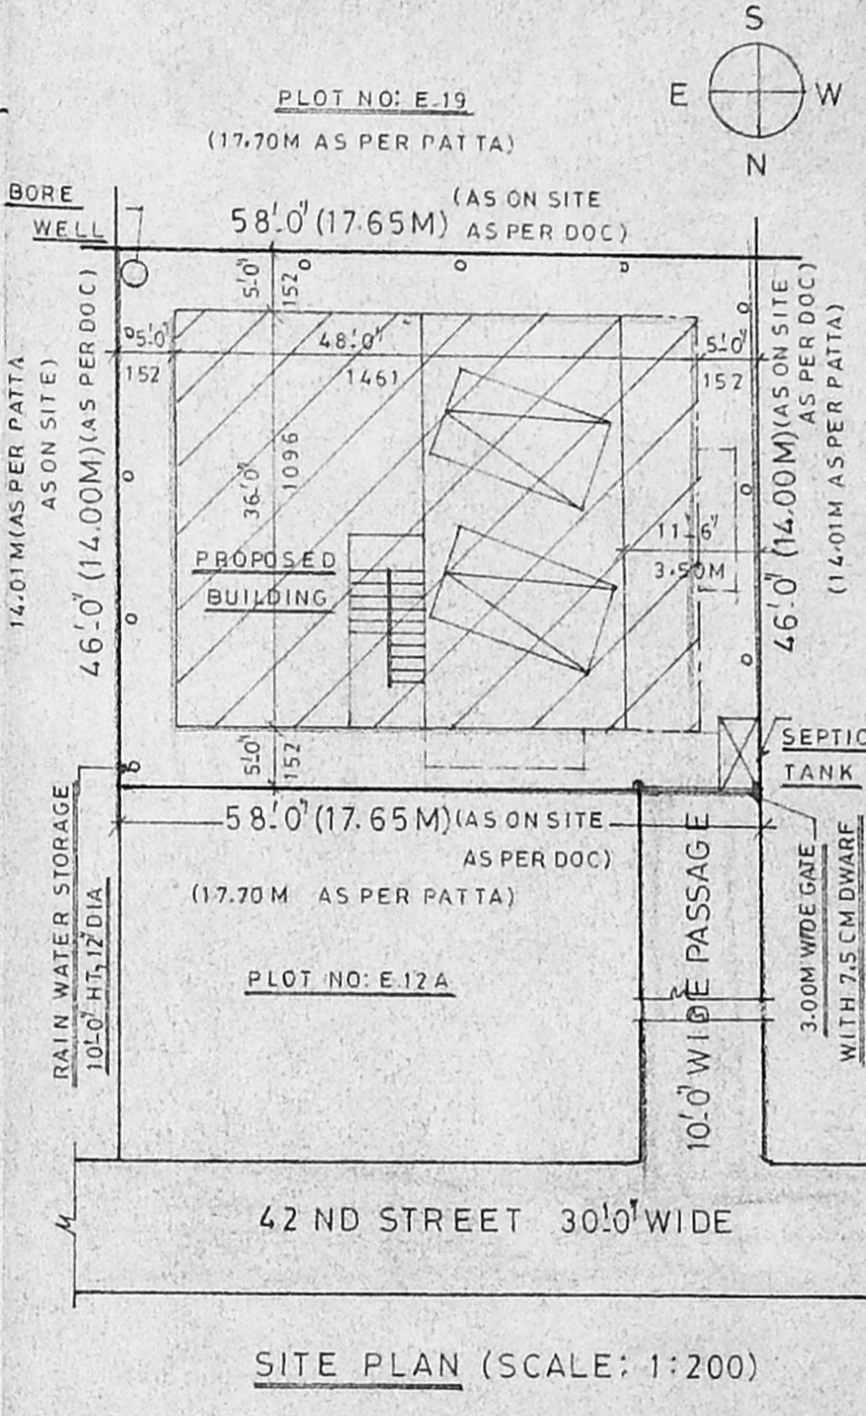

SITE PLAN (SCALE: 1:200)

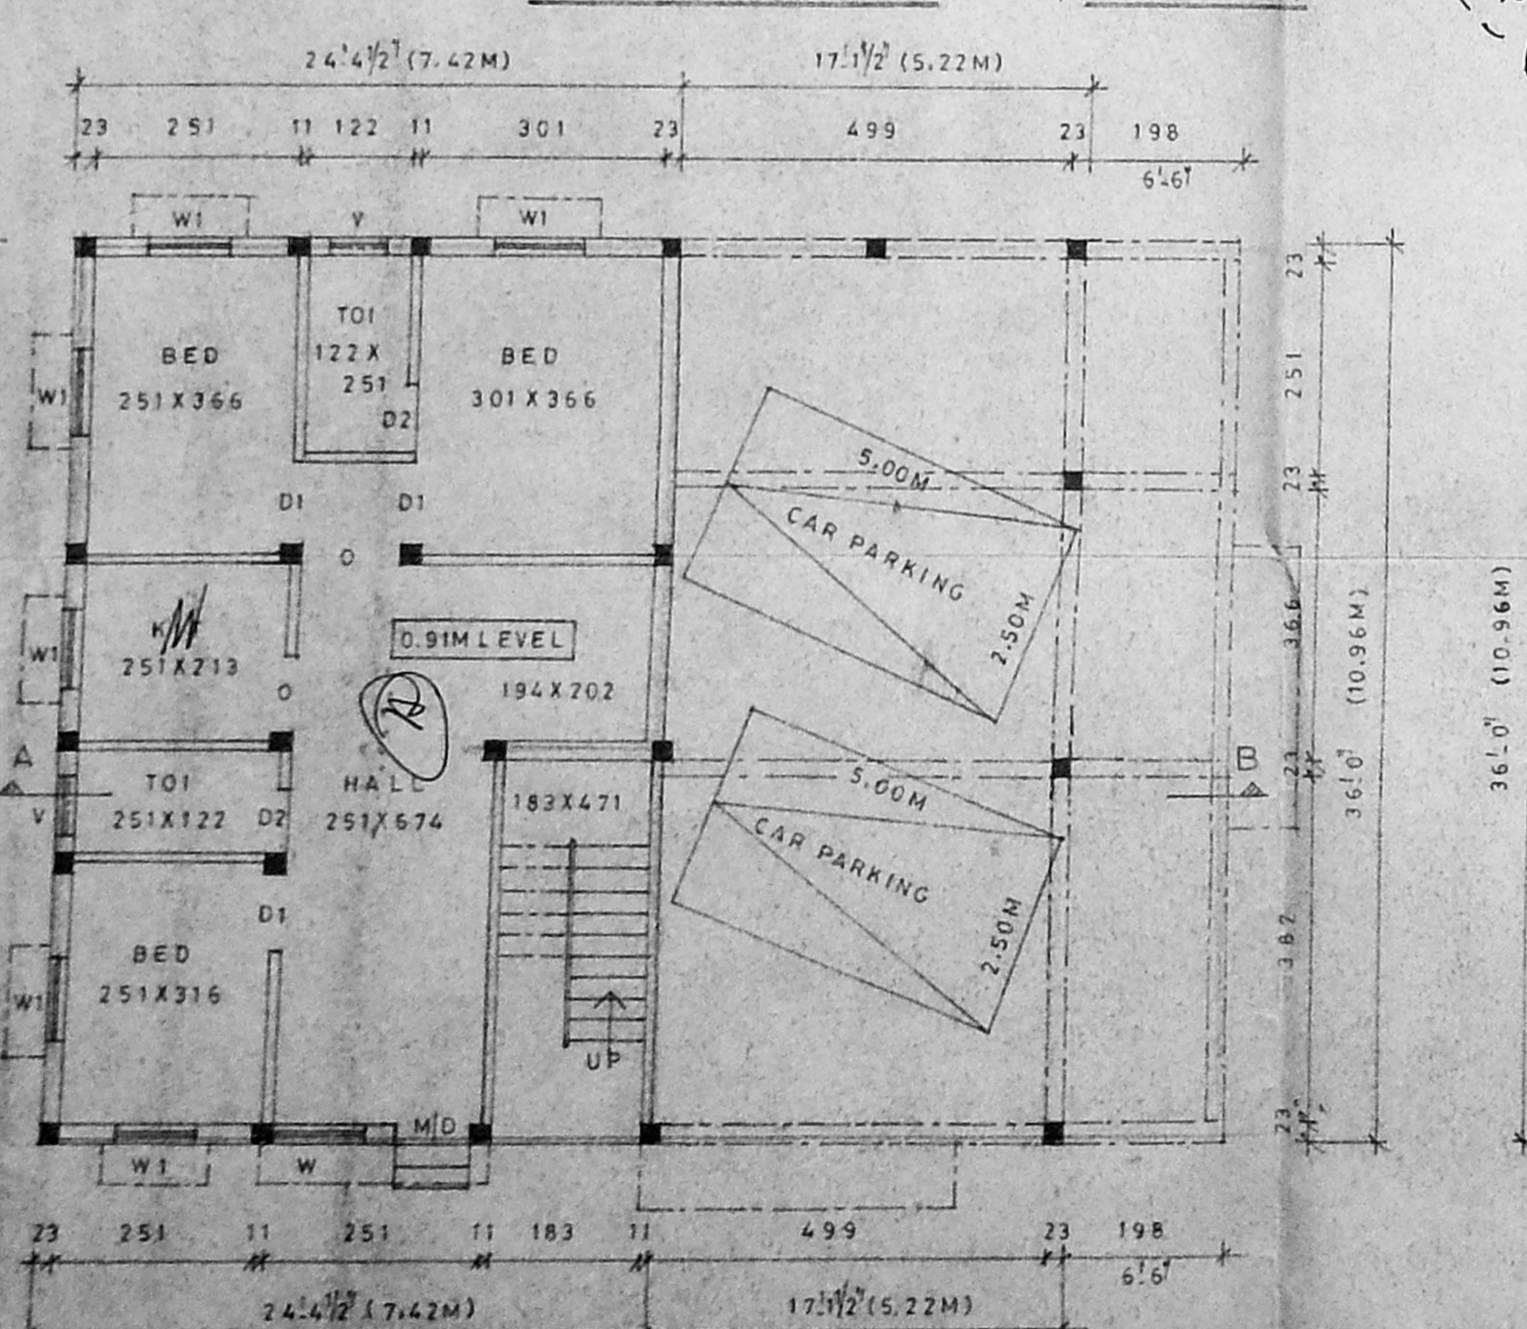

GROUND CUM STILT FLOOR PLAN (SCALE: 1:100)

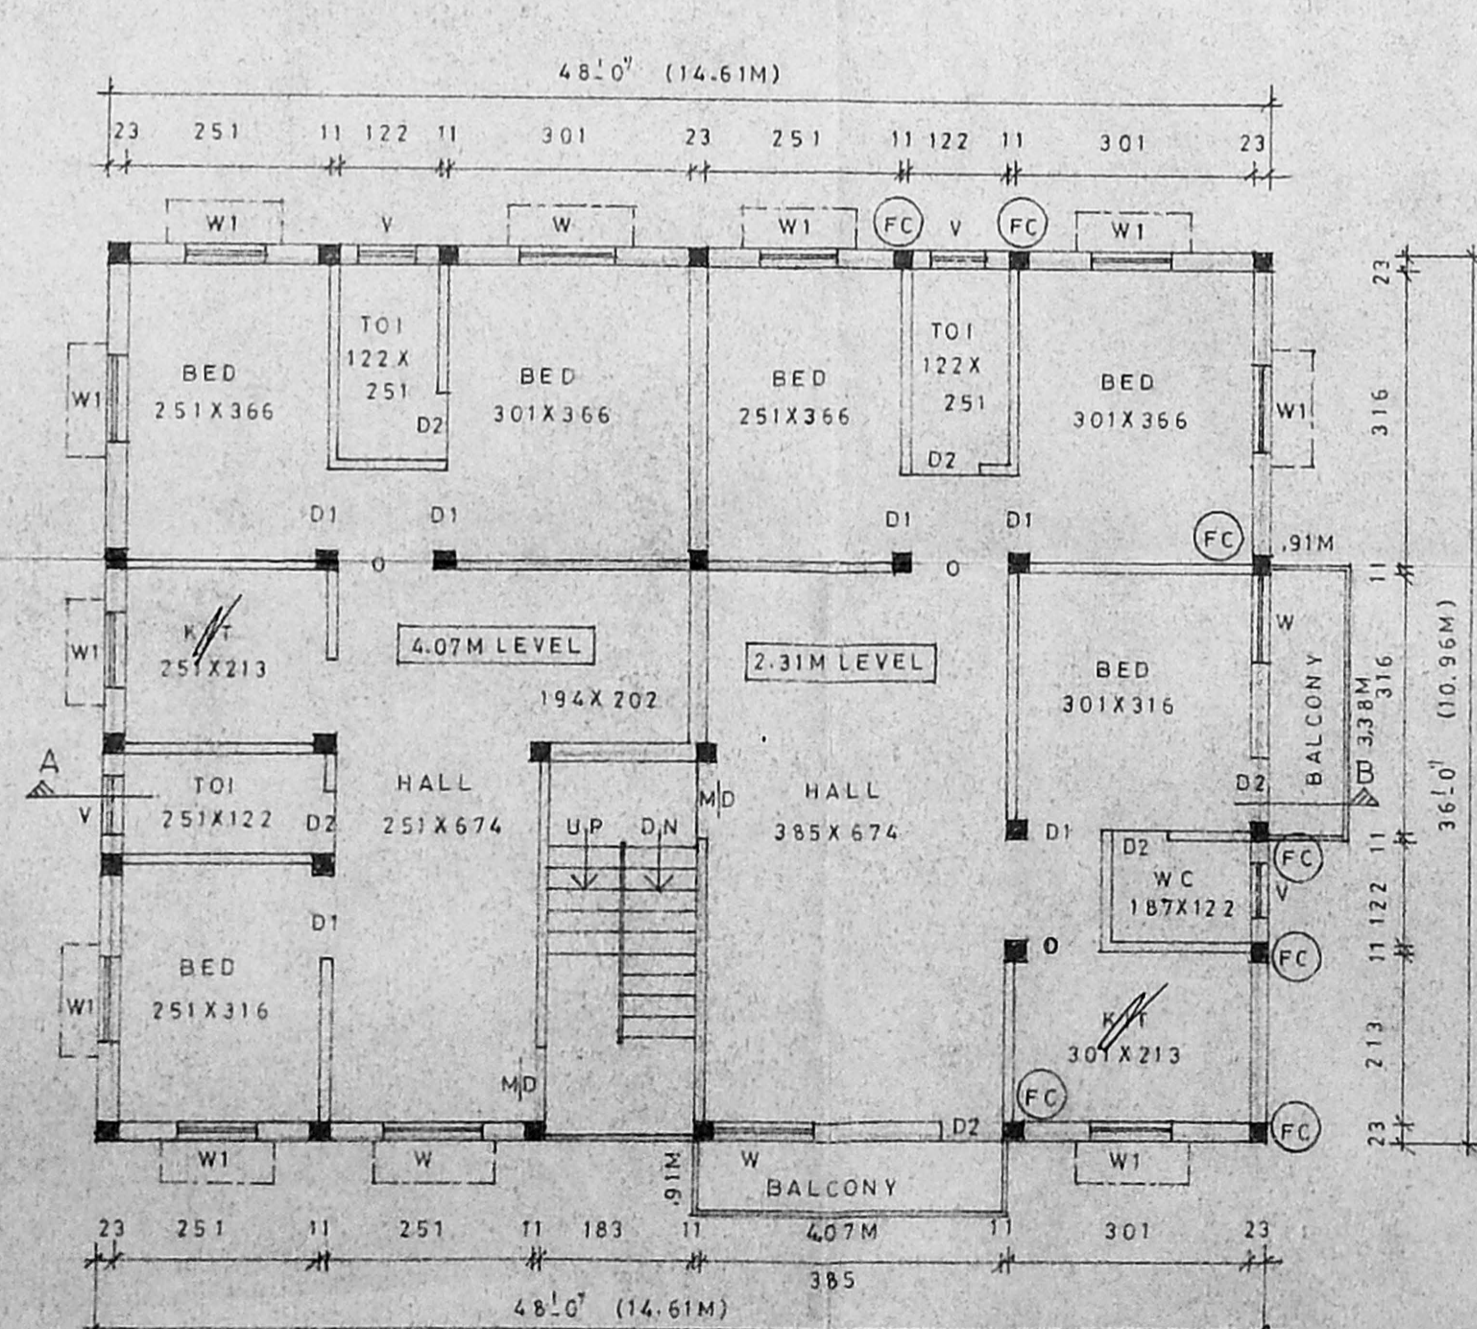

FIRST FLOOR PLAN (SCALE: 1:100)

PLAN SHOWING THE PROPOSED CONSTRUCTION OF BUILDING AT PLOT NO: E-12B, SURVEY NO: 29/2, DOOR NO: 9, NANGANALLUR CO-OPERATIVE BUILDING SOCIETY COLONY, NANGANALLUR VILLAGE, TAMBARAM TALUK, KANCHEEPURAM DISTRICT. (AS PER T.S.L.R. T. SURVEY NO: 46(PART) BLOCK NO: 19 WARD 'B' ALANDUR MUNICIPALITY)

SPECIFICATIONS	JOINERY DETAILS
1, FOUNDATION: R.C.C. FOOTING & COLUMNS,	MD MAIN DOOR 100 X 210
2, SUPER STRUCTURE: BRICK WORK C.M:1:6,	D1 DOOR 91 X 210
3, ROOF SLAB: R.C.C. IN CC 1:2:4 4 1/2" TK,	D2 76 X 210
4, WOOD: GOOD SEASONED WOOD,	W WINDOW 136 X 136
5, FLOORING: CERAMIC,	W1 91 X 136
6, PLSTERING: WALL IN CM 1:6, 12" TK	V VENTILATOR 61 X 61

AREA STATEMENT	COLOUR INDEX
PLOT AREA: 304.65 SQM	PROPOSED
GROUND FLOOR AREA: 81.32 sq	ROAD
CAR PARKING AREA: 57.21 sq	SITE BOUNDRY
FIRST FLOOR AREA: 166.90 sq	DEMOLITION
STILT FLOOR AREA: 87.58 sq	PLANNING
TOTAL FLOOR AREA: 335.80 sq	PERMISSION NO: 43/2004
PLOT COVERAGE: 55% F.S.I. 1.10	DATE: 14.1.2004

STAIR DETAILS
TREAD 25 MM
RISE 18
WAIST SLAB 91

S. Sundaram
 OWNER/POWER AGENT

S. SUNDARAM, I.C.E.,
 Licensed Surveyor Class-II, No: 27/2004-05
 Corporation of Chennai and Consulting Engineer
 Plot No: 4, Thiruvellakur dar Nagar,
 Kavayarai, Puzhal (P.O.),
 CHENNAI-600 066.
 LICENSED SURVEYOR