



ELEVATION

OFFICE COPY

APPROVED
 SUBJECT TO THE CONDITIONS IN THIS OFFICE LETTER.
 FOR MEMBER SECRETARY
 CHENNAI METROPOLITAN
 DEVELOPMENT AUTHORITY
 CHENNAI - 600 008.

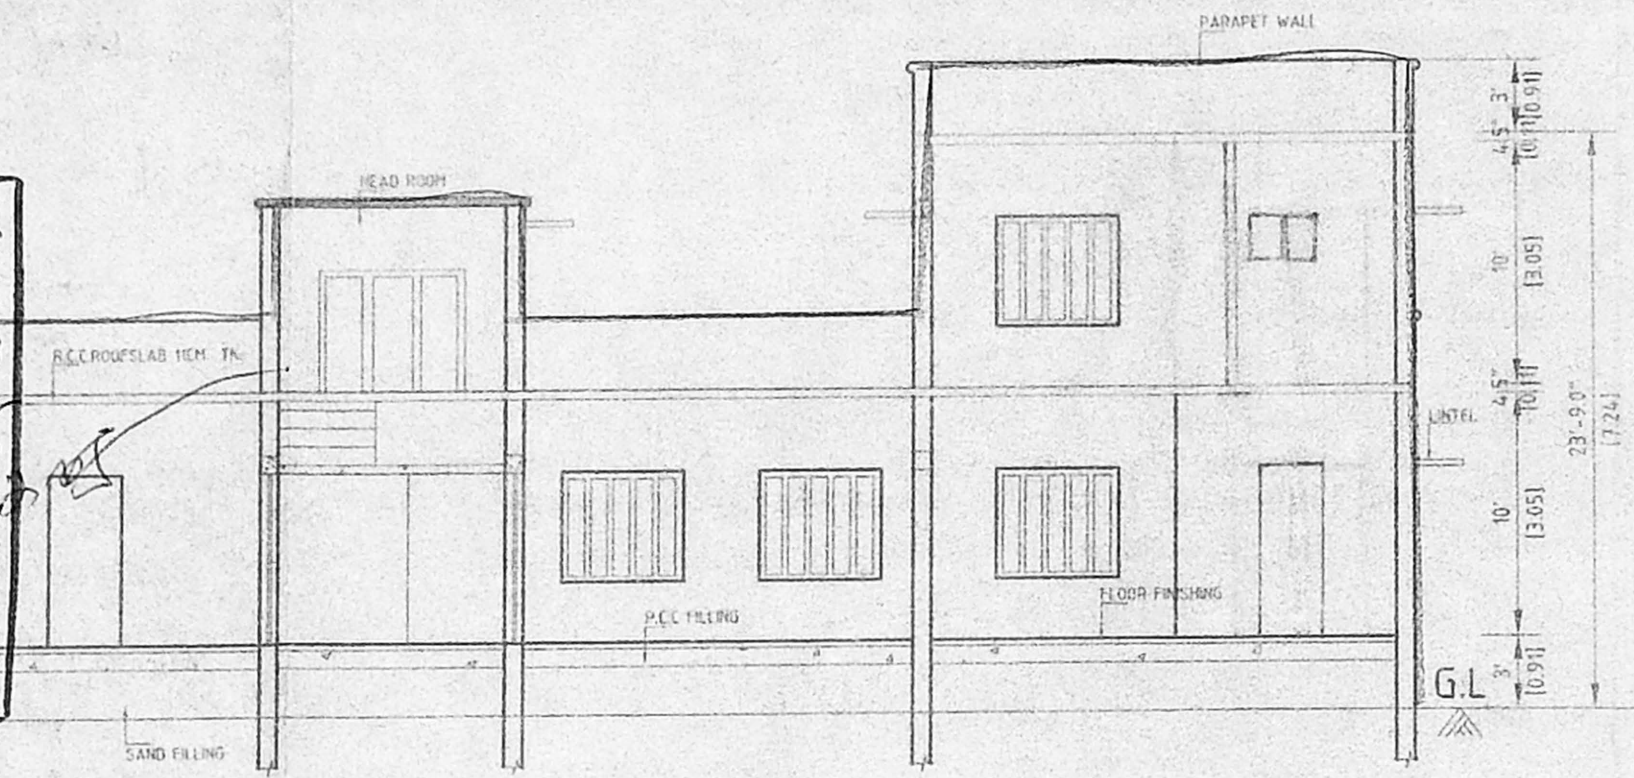

SECTION ON - AA

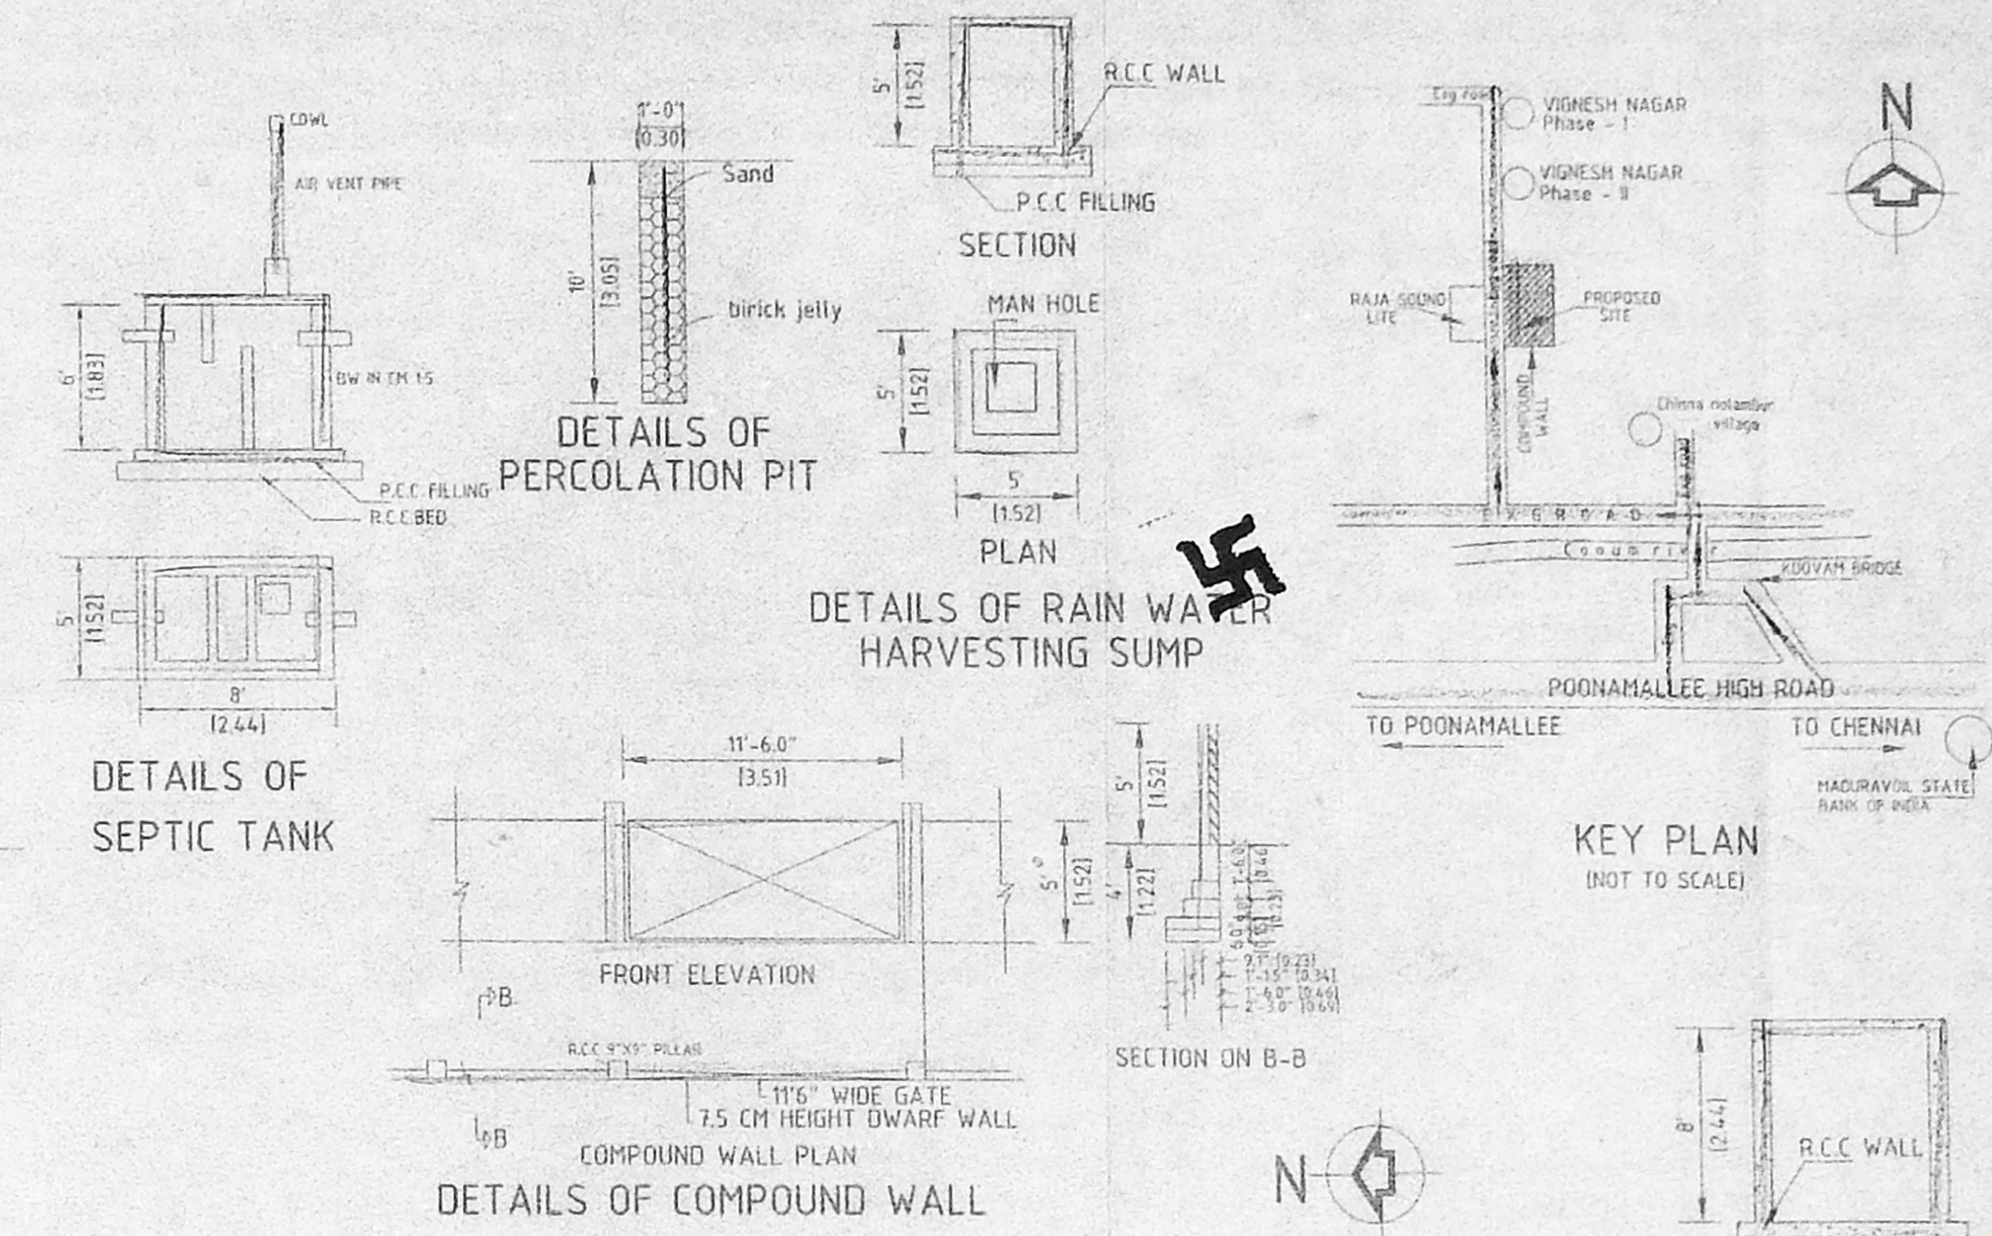


DETAILS OF SEPTIC TANK

DETAILS OF PERCOLATION PIT


DETAILS OF RAIN WATER HARVESTING SUMP

KEY PLAN (NOT TO SCALE)


DETAILS OF COMPOUND WALL

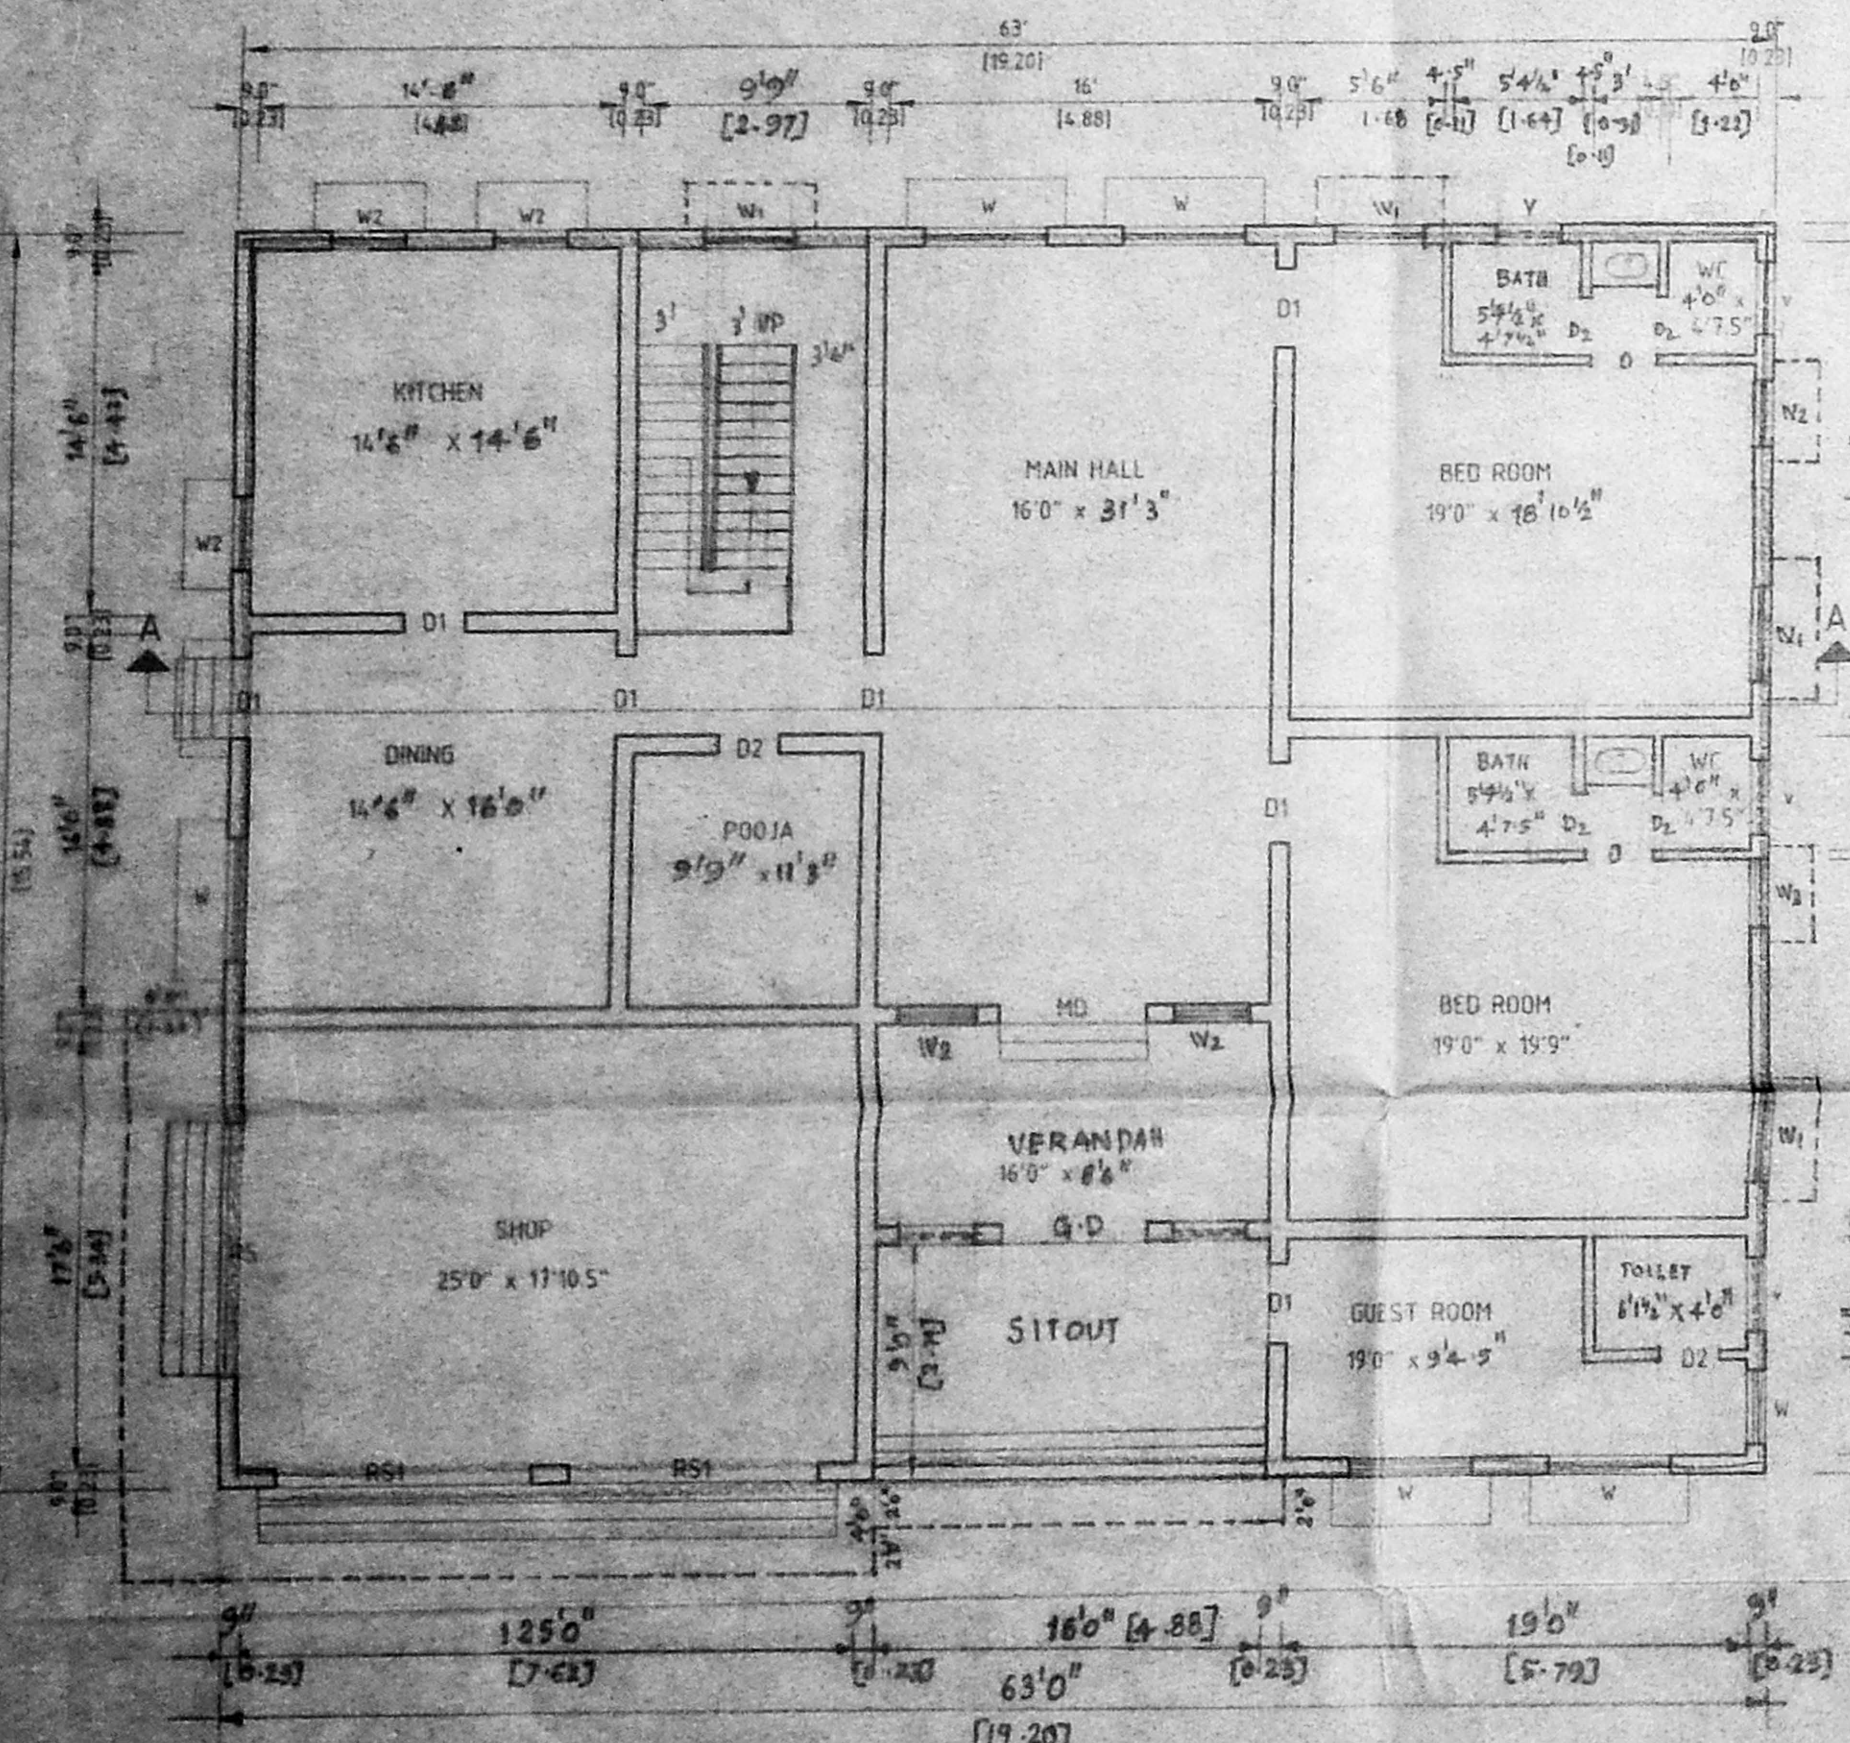

GROUND FLOOR PLAN

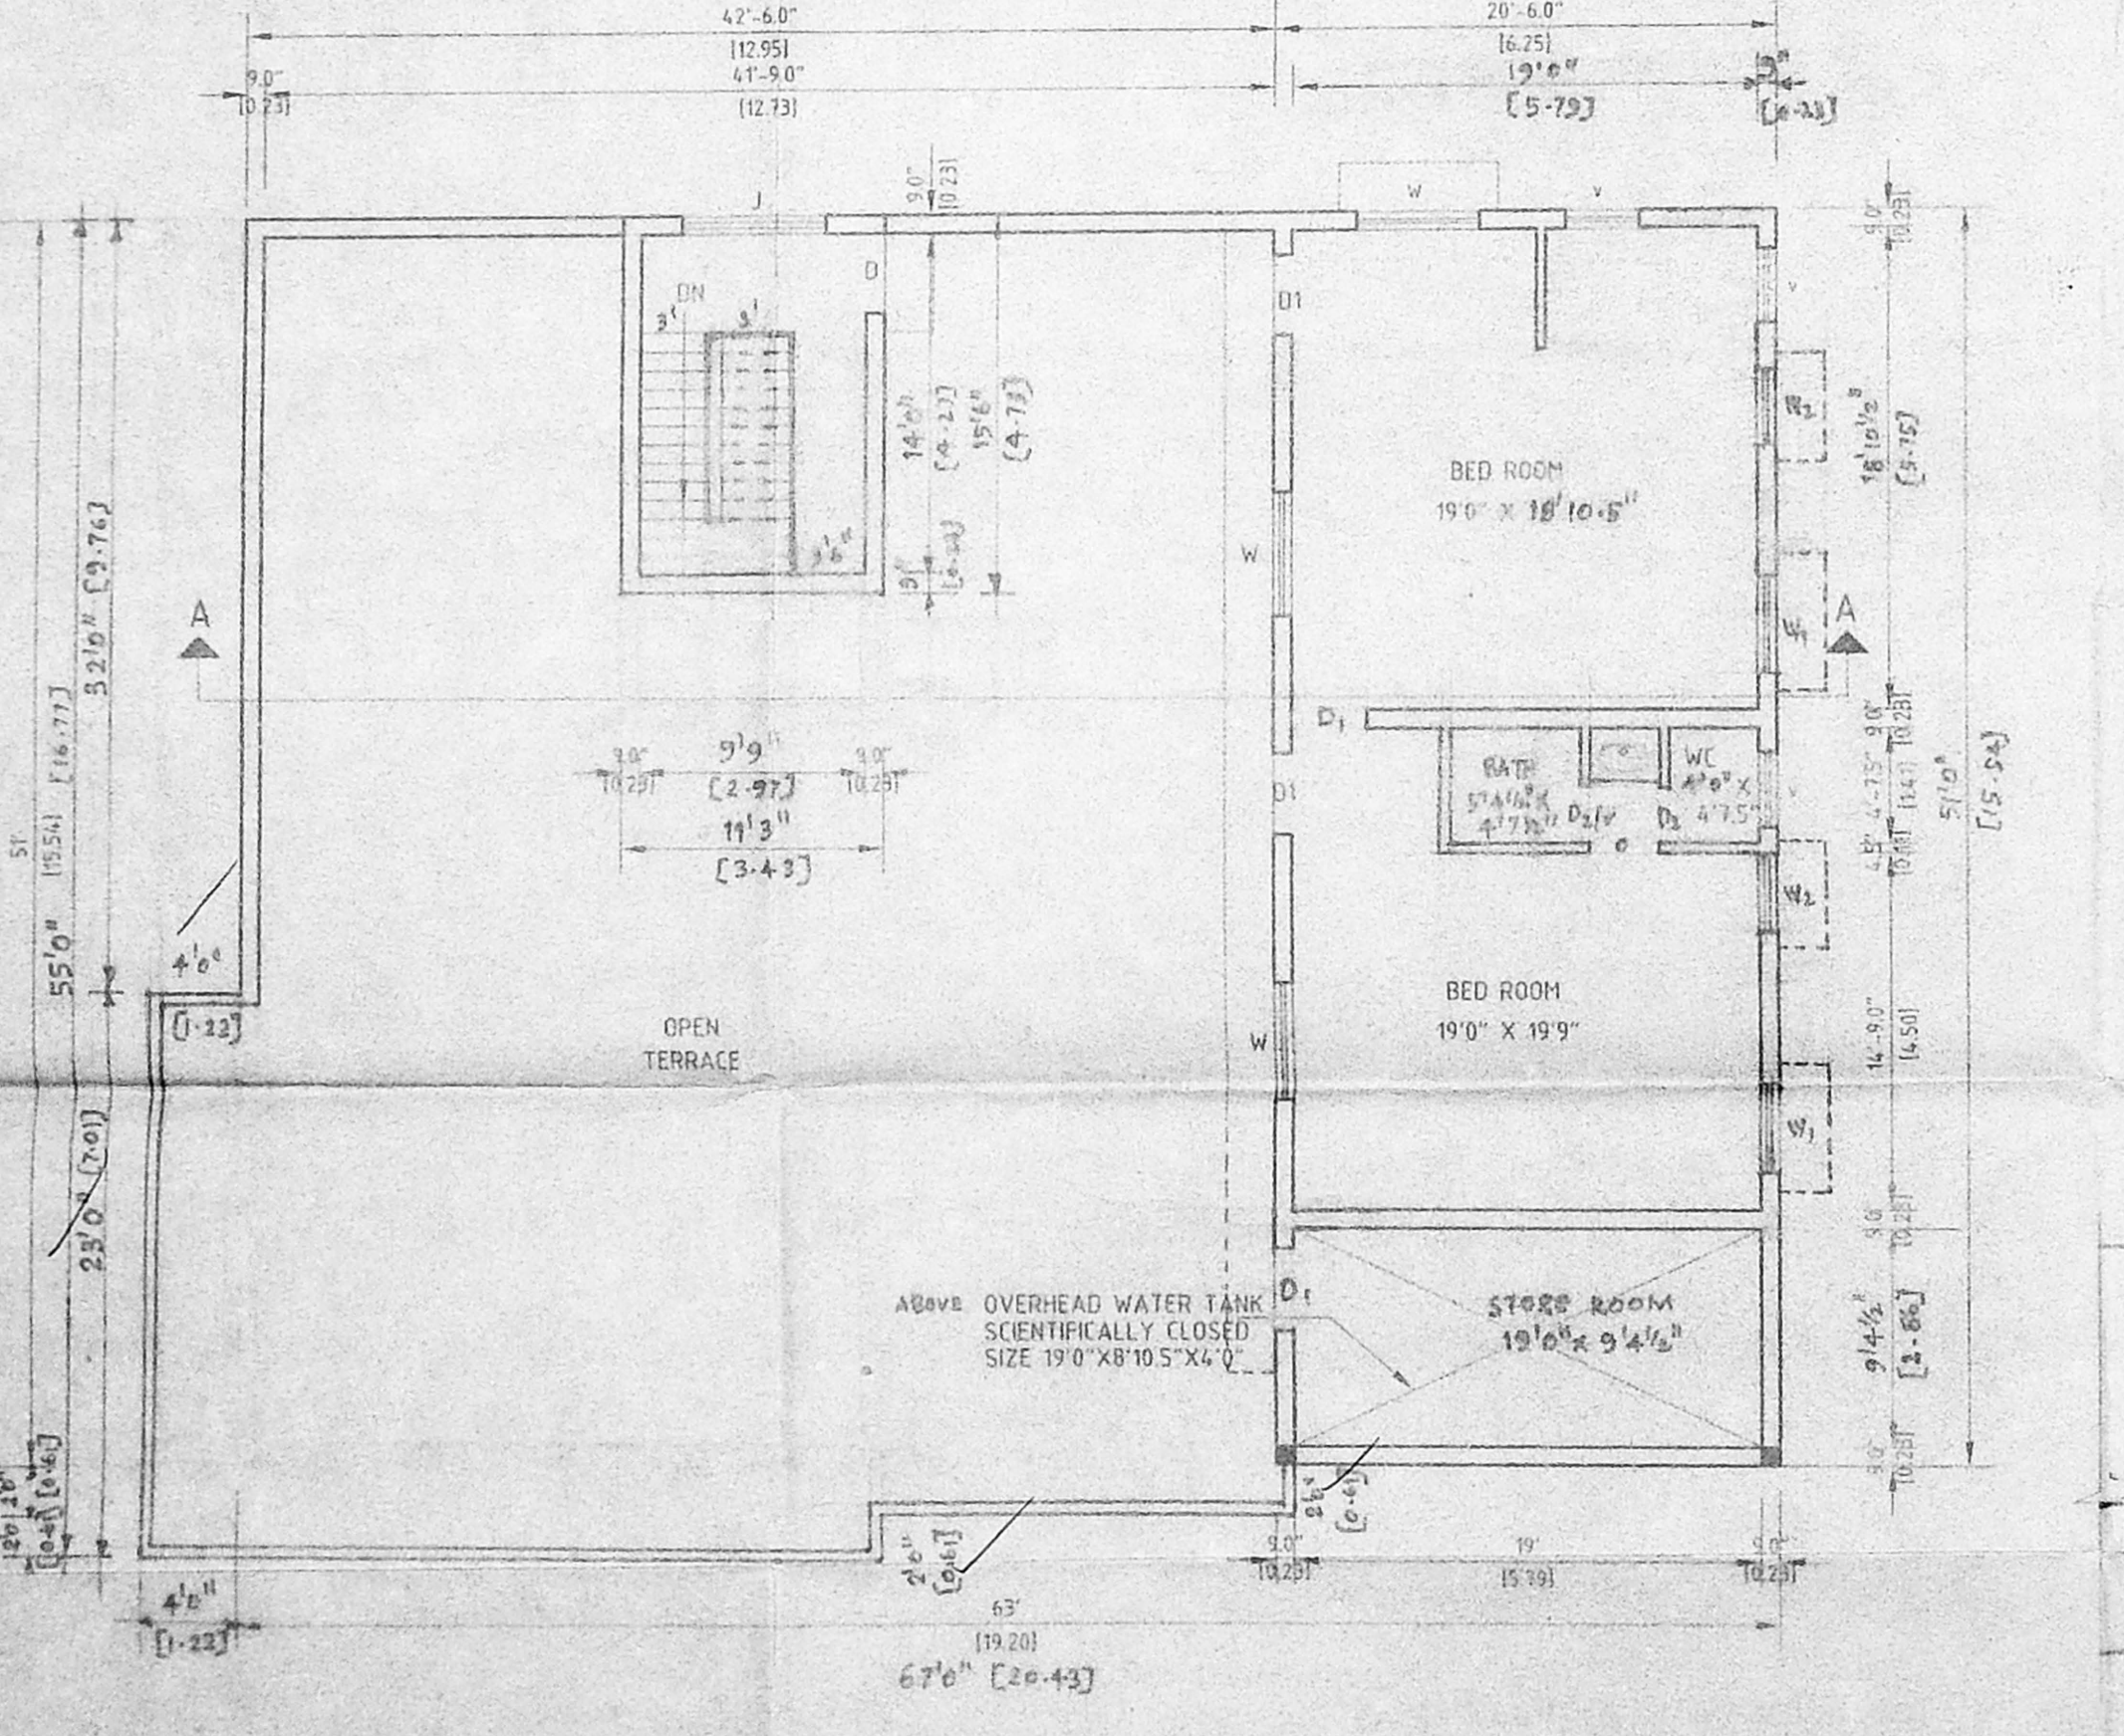

FIRST FLOOR PLAN

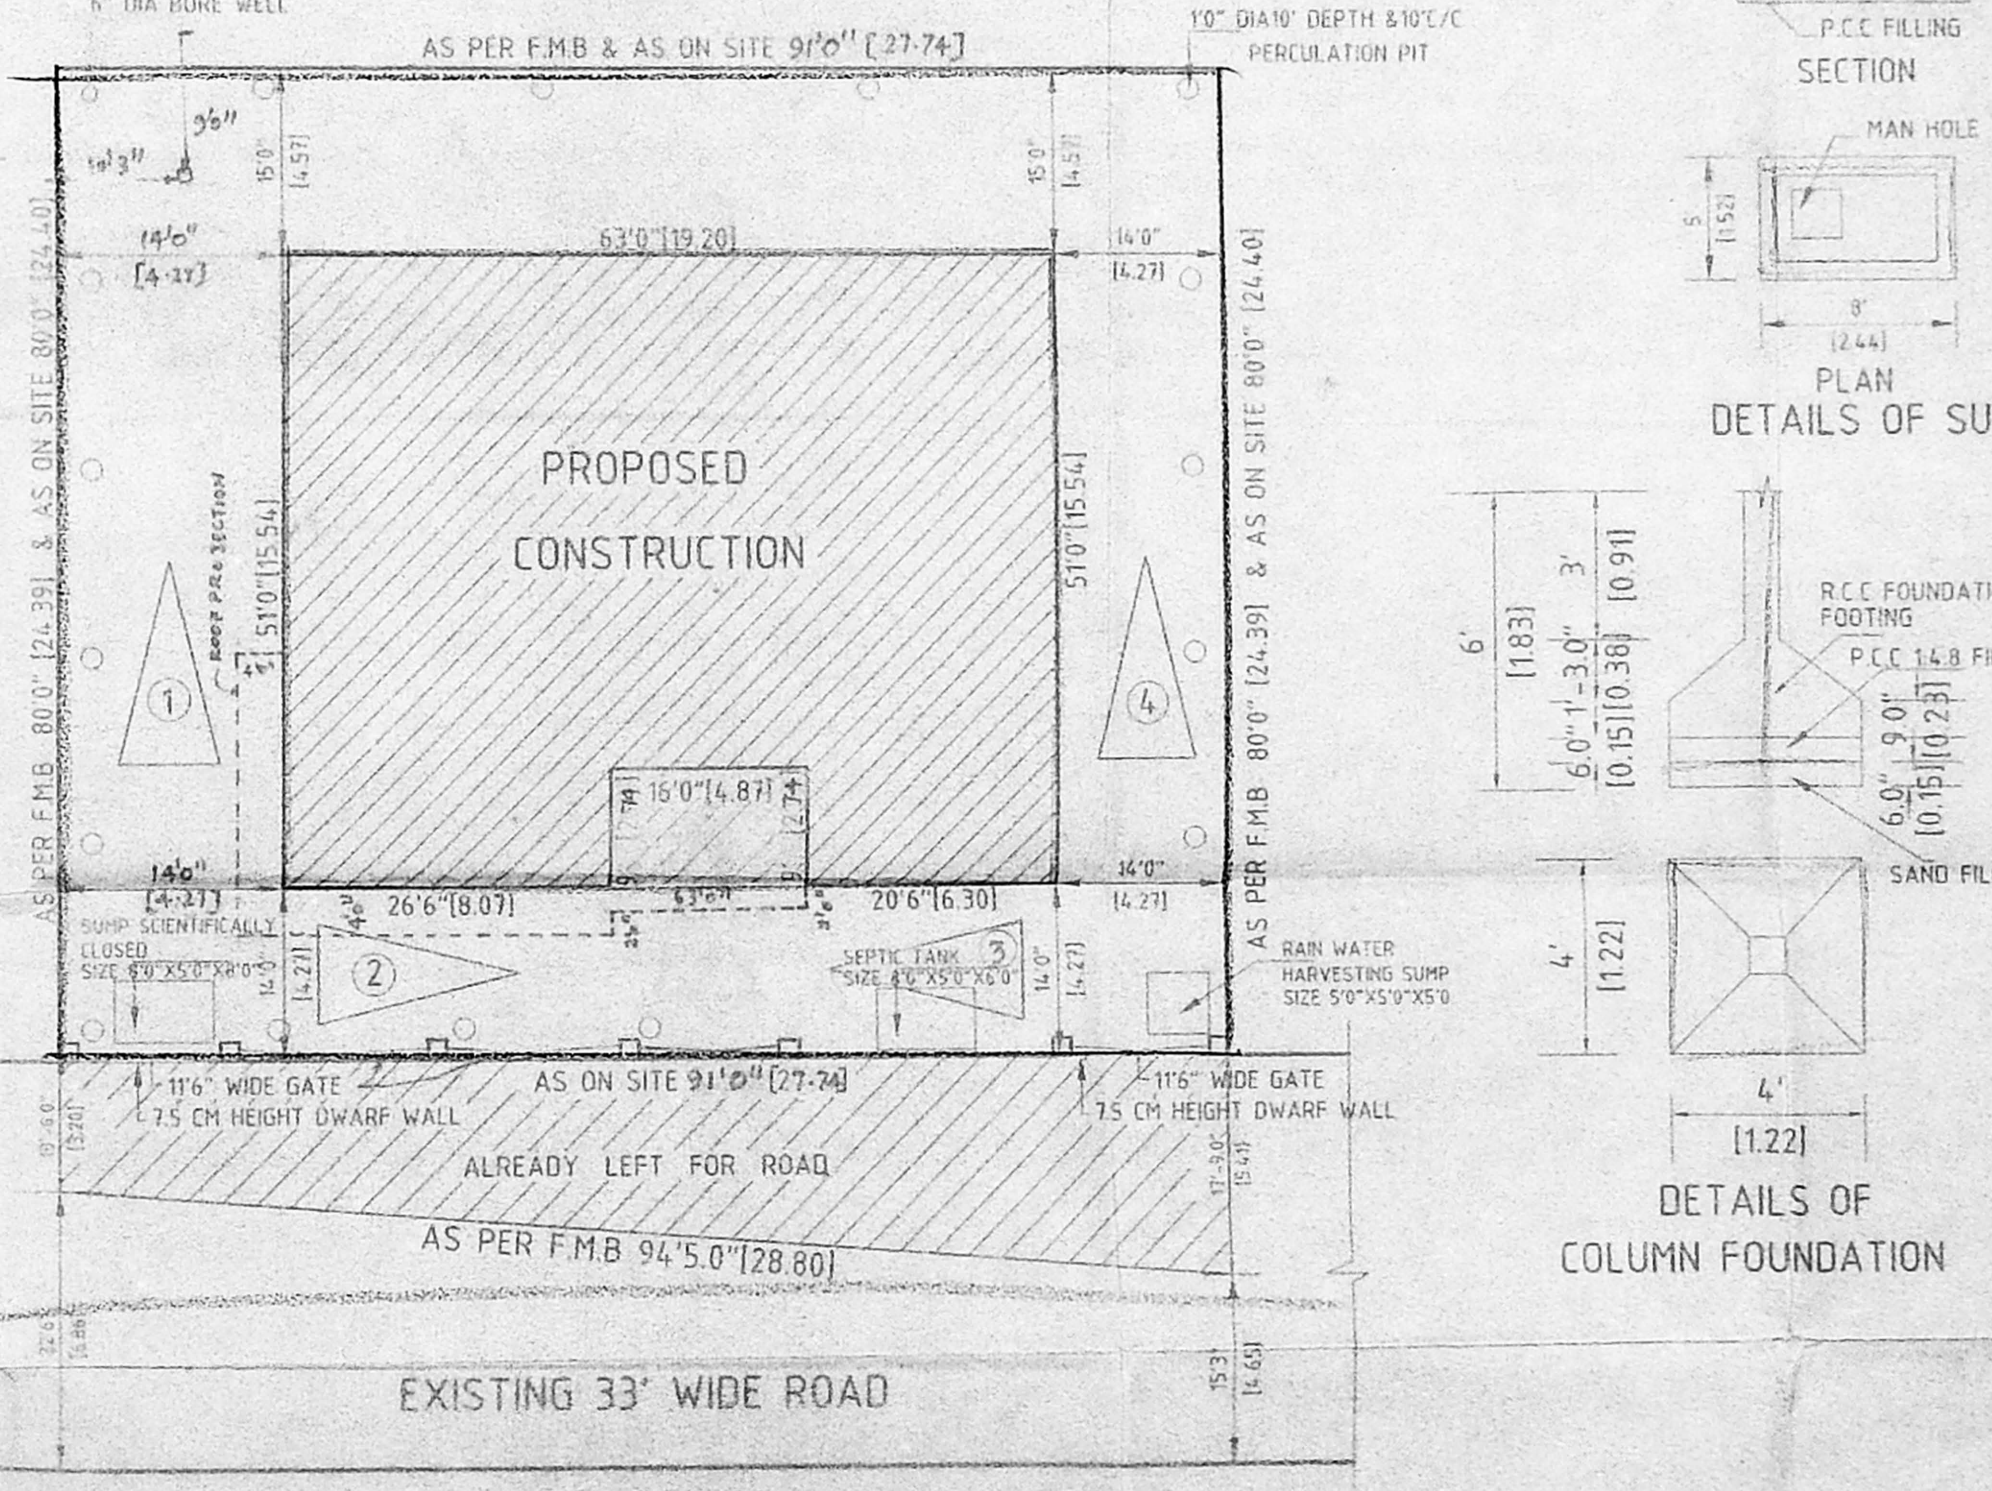

SITE PLAN (SCALE = 1/200)

PLAN SHOWING THE PROPOSED CONSTRUCTION OF RESIDENTIAL BUILDING IN S.NO:188/10A, CMDA CHANNEL, NOLAMBUR VILLAGE, AMBATTUR TALUK, THIRUVALLUR DISTRICT, VILLIVAKKAM PANCHAYAT UNION.

SCALE : 1"=8'0" OR 1:100

JOINERY DETAILS

M0 MAIN DOOR	6'0" X 7'0"	1.82 X 2.10
D1 DOOR	3'3" X 7'0"	0.99 X 2.10
D2 DOOR	2'6" X 7'0"	0.76 X 2.10
W WINDOW	5'0" X 4'6"	1.52 X 1.36
W2 WINDOW	3'0" X 4'0"	0.91 X 1.21
V VENTILATOR	3'0" X 2'0"	0.91 X 0.61
J JALLY	6'0" X 5'0"	1.82 X 1.52
RS ROLLING SHUTTER	7'0" X 7'0"	2.10 X 2.10
RS1 ROLLING SHUTTER	10'3" X 7'0"	3.13 X 2.10

AREA DETAILS

PLOT EXTENT	- 21 CENTS
AS PER DOC	- 914.750 SQFT OR 250.14 SQMT
AS ON SITE	- 7280.00 SQFT OR 676.58 SQMT
GROUND FLOOR	- 3213.00 SQFT OR 298.44 SQMT
FIRST FLOOR	- 1044.50 SQFT OR 97.17 SQMT
TOTAL FLOOR AREA	- 4258.50 SQFT OR 395.78 SQMT
PLOT COVERAGE	- 47.31%
F.S.I	- 0.58

COLOUR INDEX

PROPOSED BUILDING	[Symbol]
EXISTING ROAD	[Symbol]
SITE BOUNDARY	[Symbol]

T. Sumanthi
SIGN OF OWNER

C. Raghunath
C. RAGHUNATH KUMAR, D.C.E.,
Consulting Engineer,
Licensed Surveyor or Reg. No. 151/2001
Ambattur Municipality,
87/7, M.T.H. Road, Mannurpet,
(Opp to Yamuna Hotel)
Chennai - 600 050,
SIGN OF LICENSED SURVEYOR