



ELEVATION

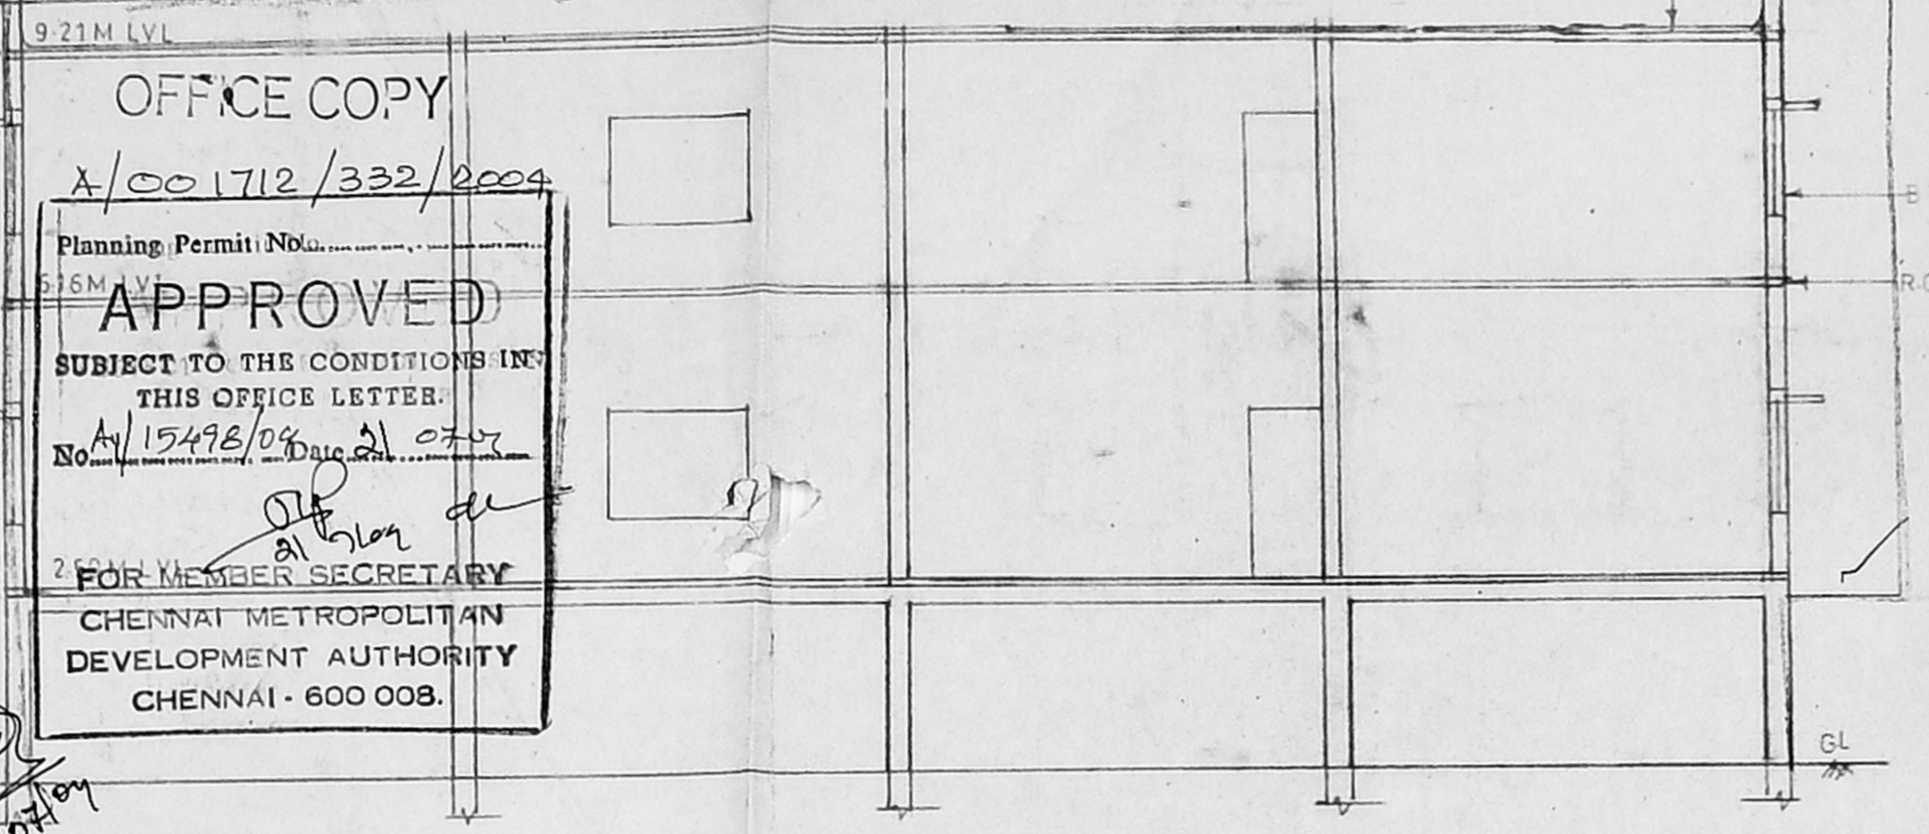


SECTION "AA"

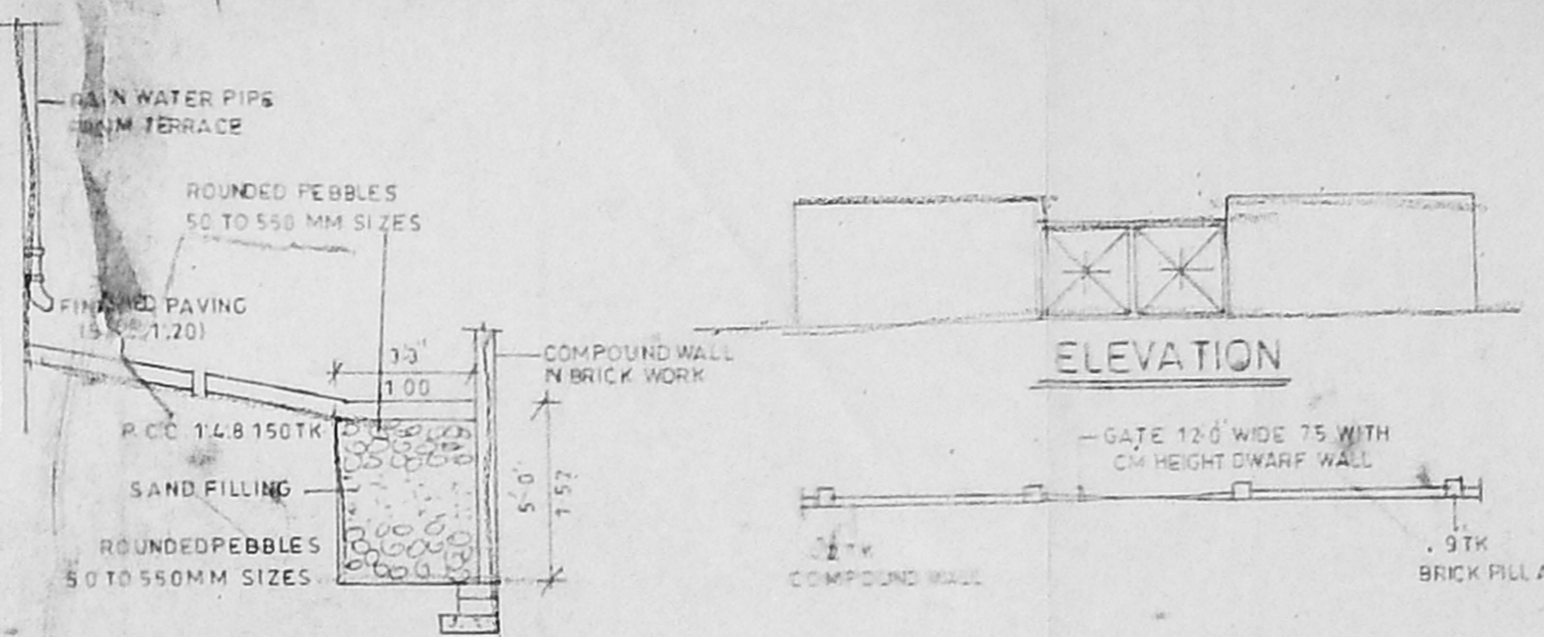


PLAN OF RAIN WATER HARVESTING




ELEVATION

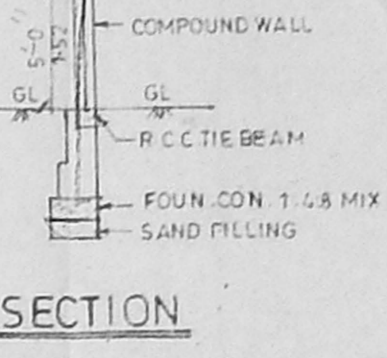

SECTION

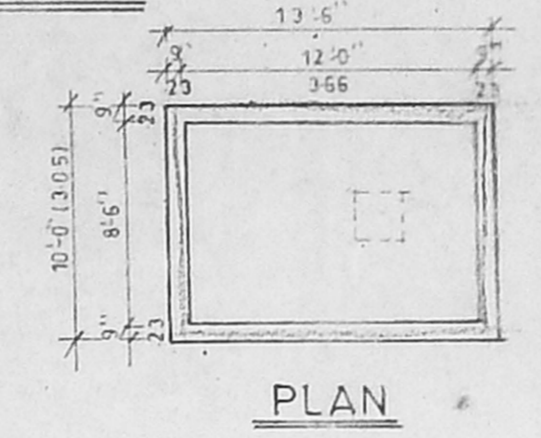


PLAN

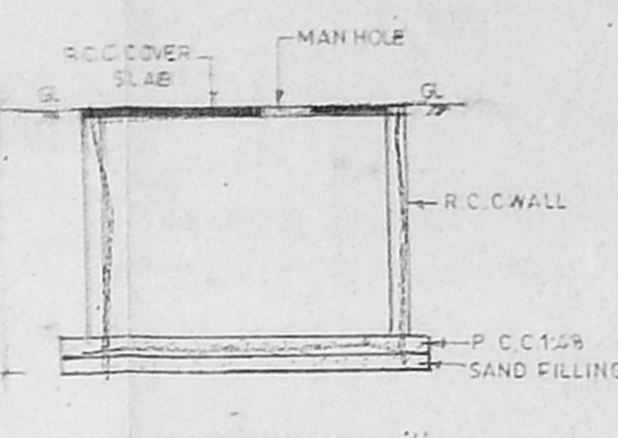

SECTION "X-X"

SUMP DETAIL

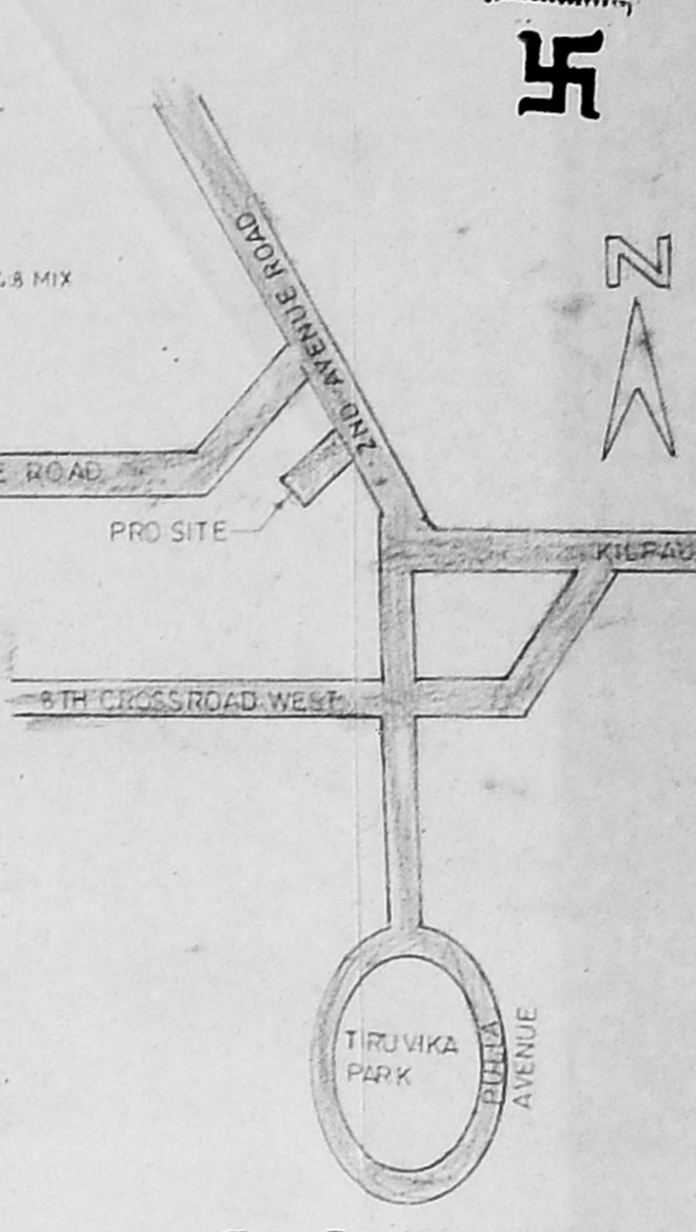


KEY PLAN (N.T.S.)


OFFICE COPY
 A/001712/332/2009
 Planning Permit No. 516M
APPROVED
 SUBJECT TO THE CONDITIONS IN THIS OFFICE LETTER.
 No. A/15498/2009 dated 07/11/09
 FOR MEMBER SECRETARY
 CHENNAI METROPOLITAN
 DEVELOPMENT AUTHORITY
 CHENNAI - 600 009.

PLAN SHOWING THE PROPOSED RESIDENTIAL BUILDING AT PLOT NO: 110, DOOR NO C. 48, 2ND AVENUE ANNA NAGAR, CHENNAI-102 T.S NO 40, BLOCK NO: 8, PERIYA KUDAL VILLAGE, EGMORE-NUNGAMBAK -KAM TALUK, CHENNAI DISTRICT.


CMDA "A" CHANNEL
 C. No. A/15498/09
 Scrutiny Plan / Revised Plan
 P. A. I. /
 A.P. / D.P.

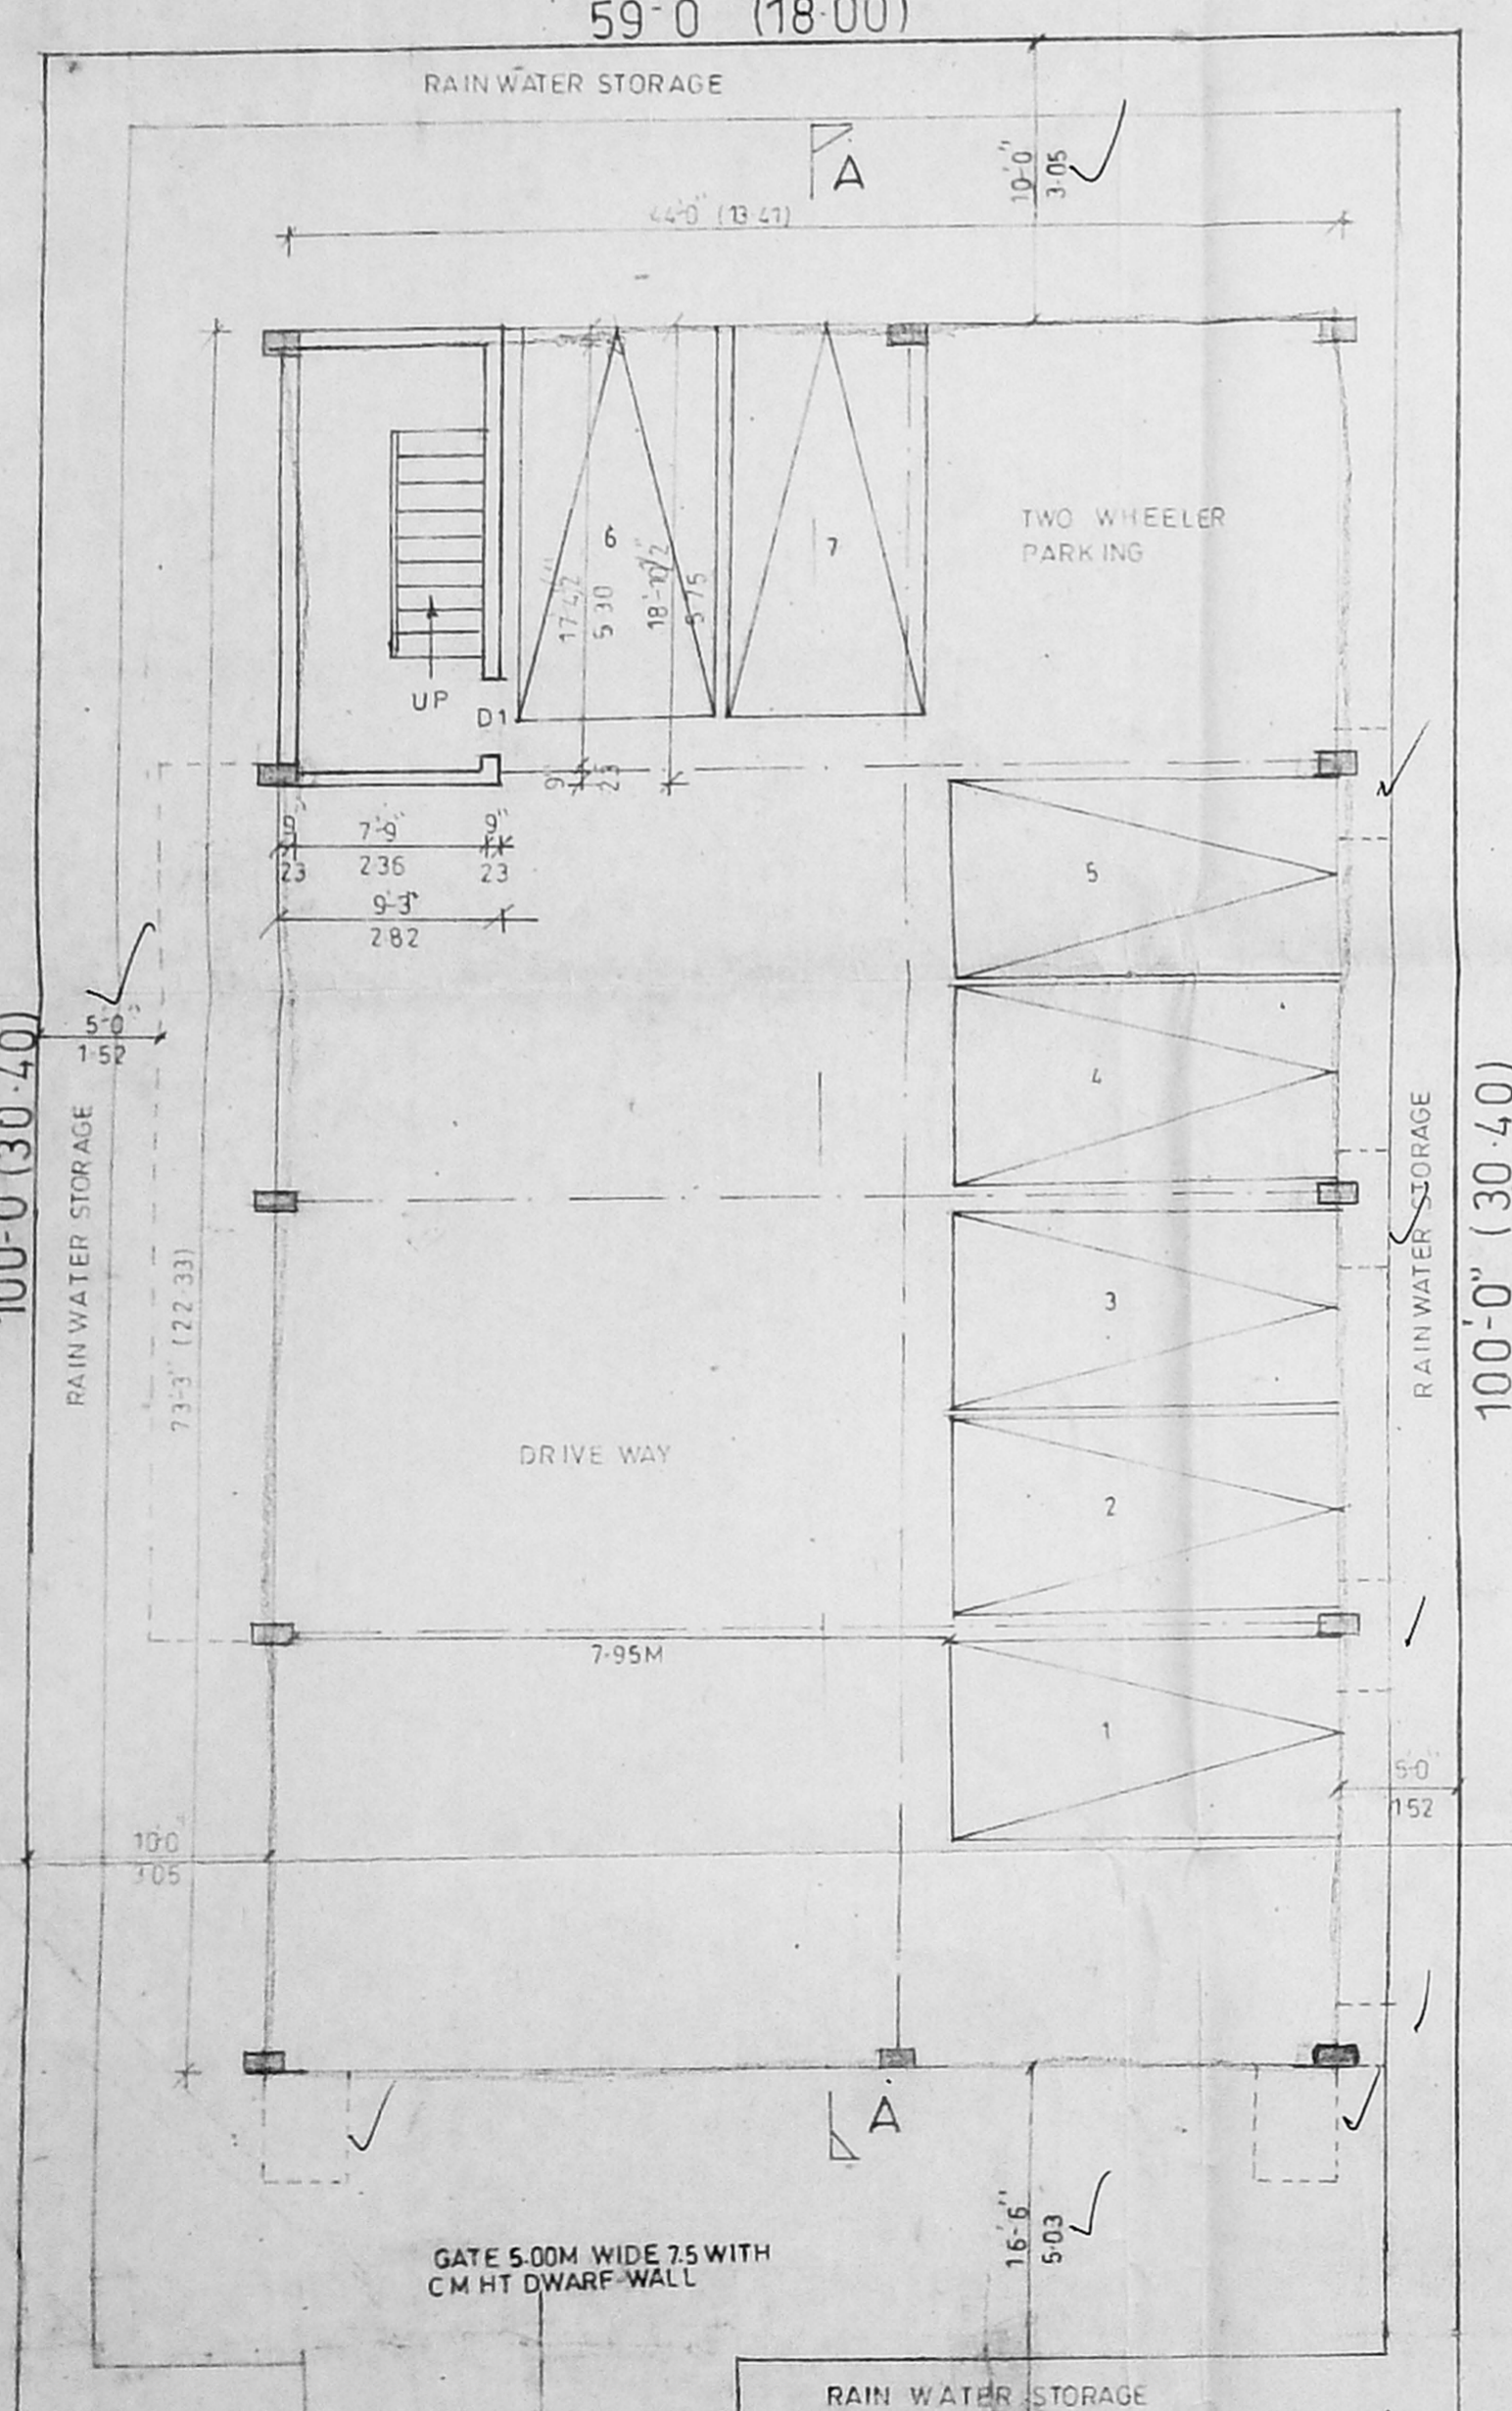


SITE CUM STILT FLOOR PLAN

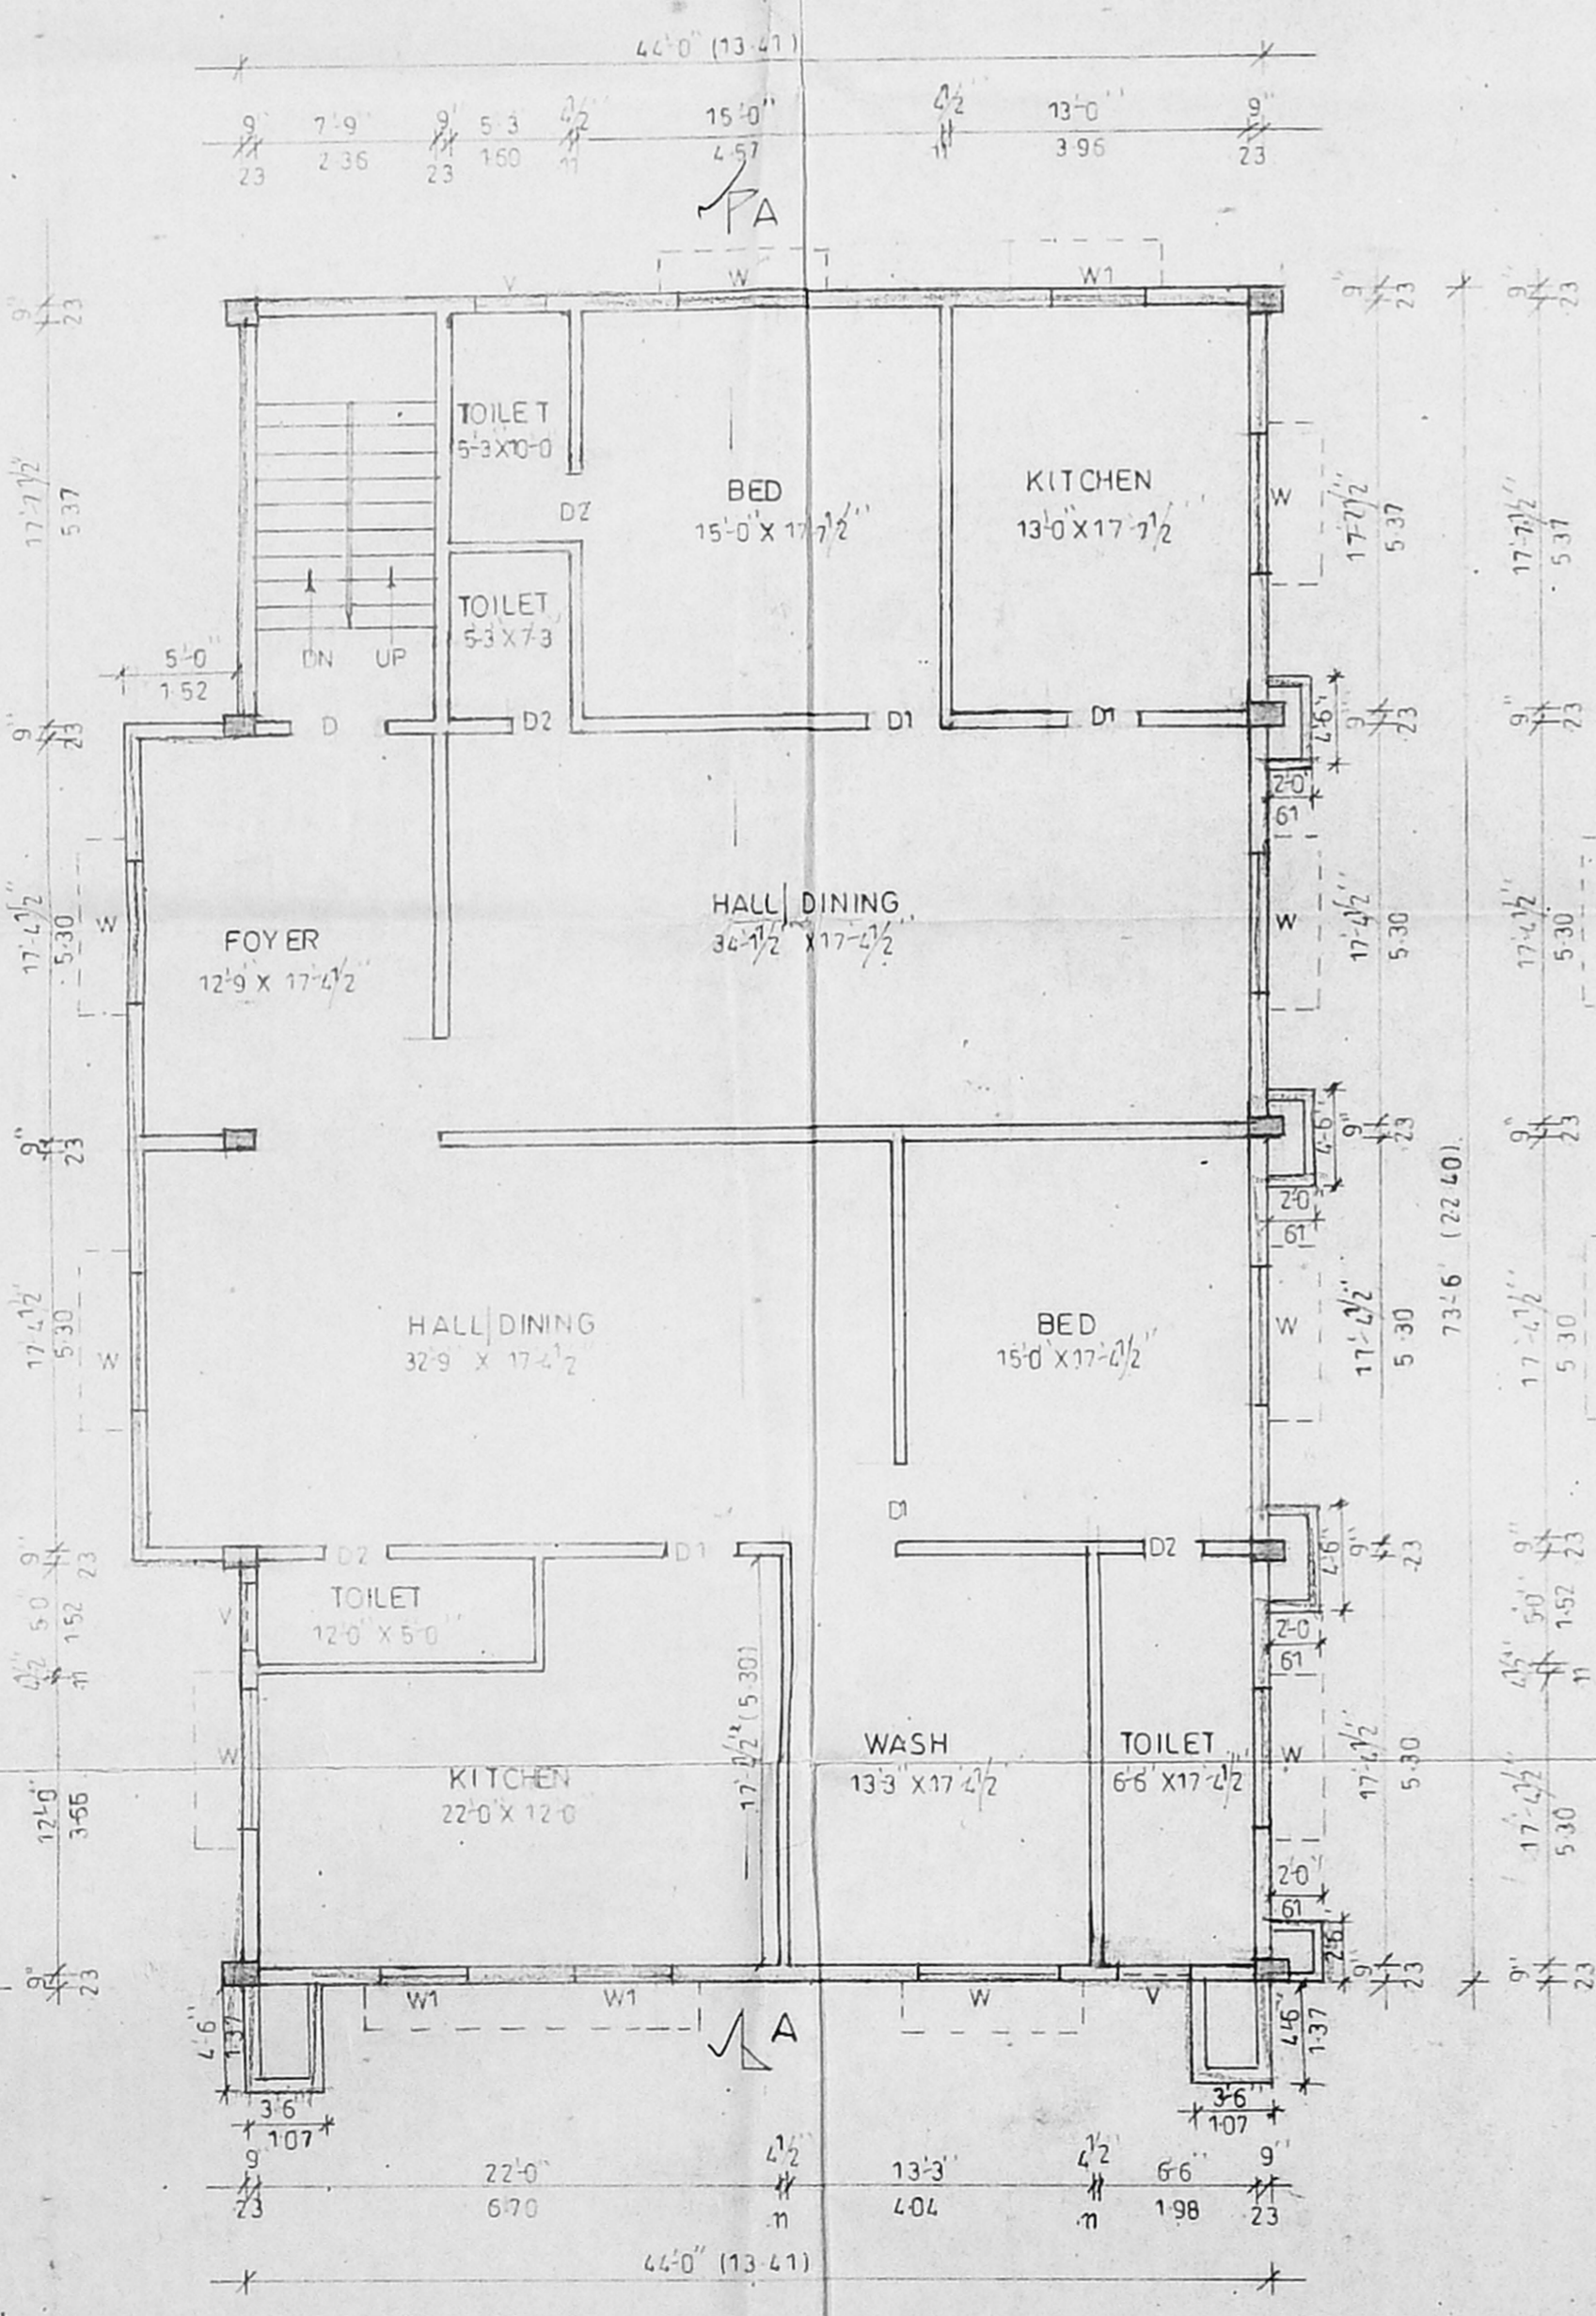


FIRST FLOOR PLAN

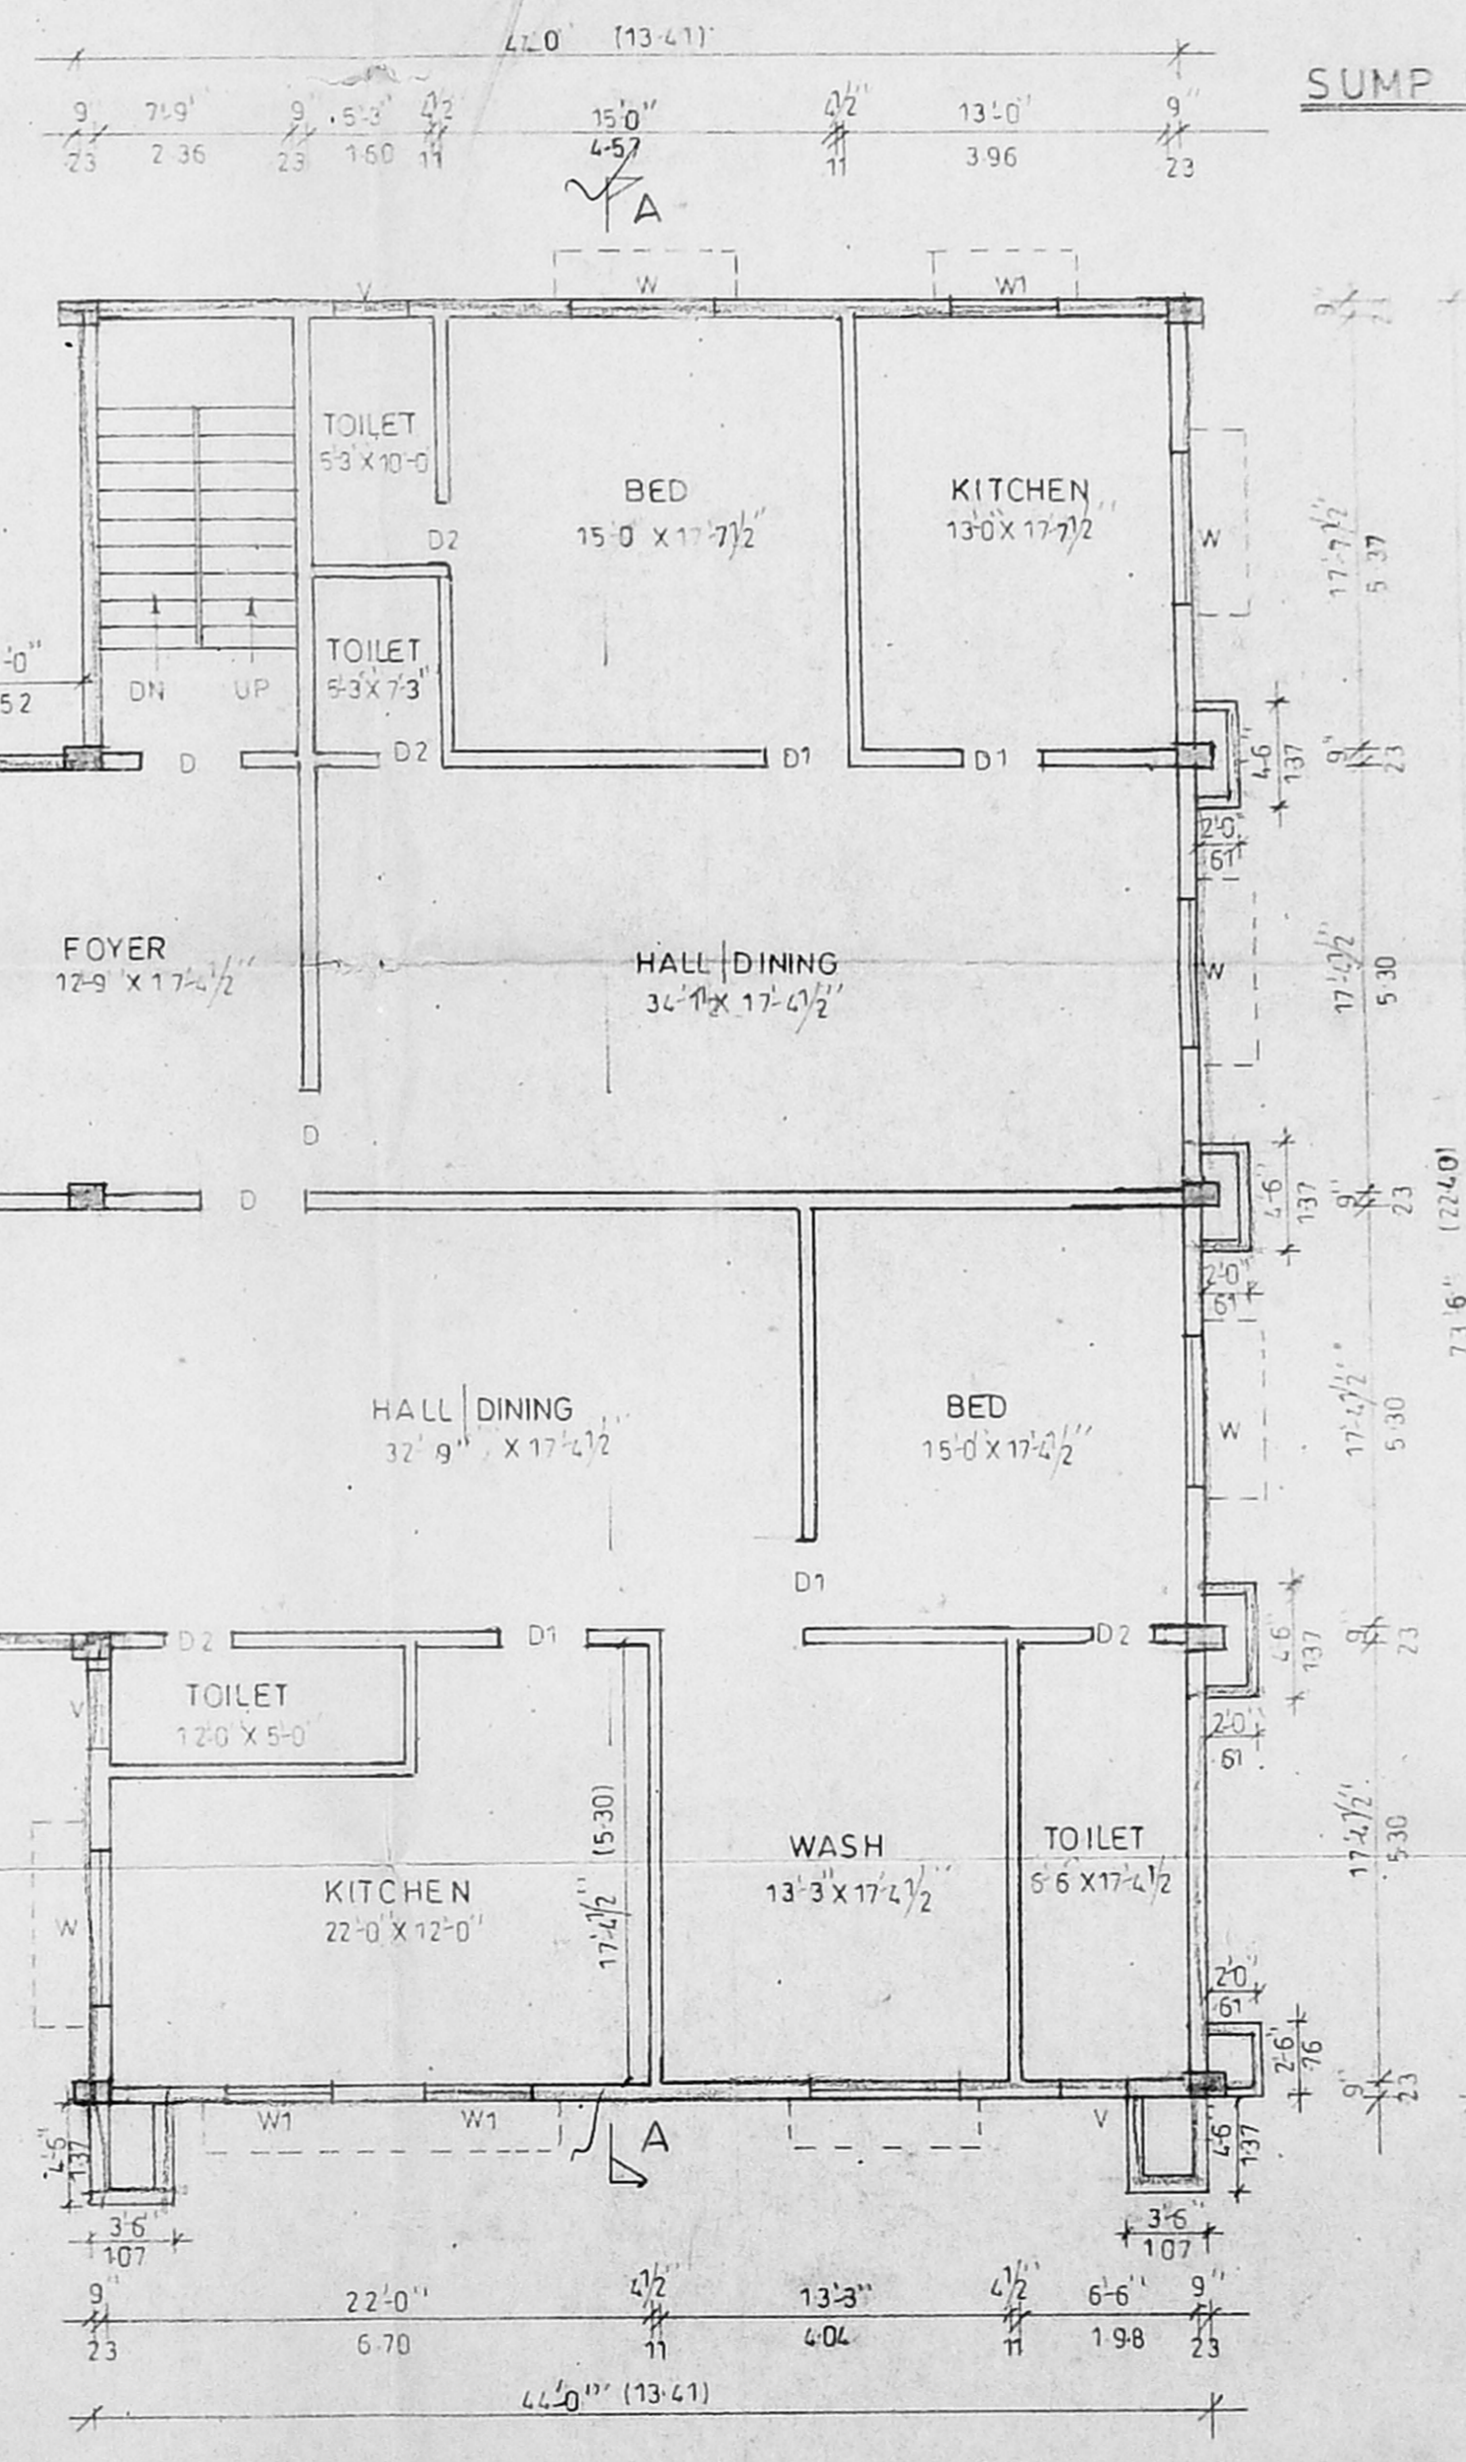

SECOND FLOOR PLAN

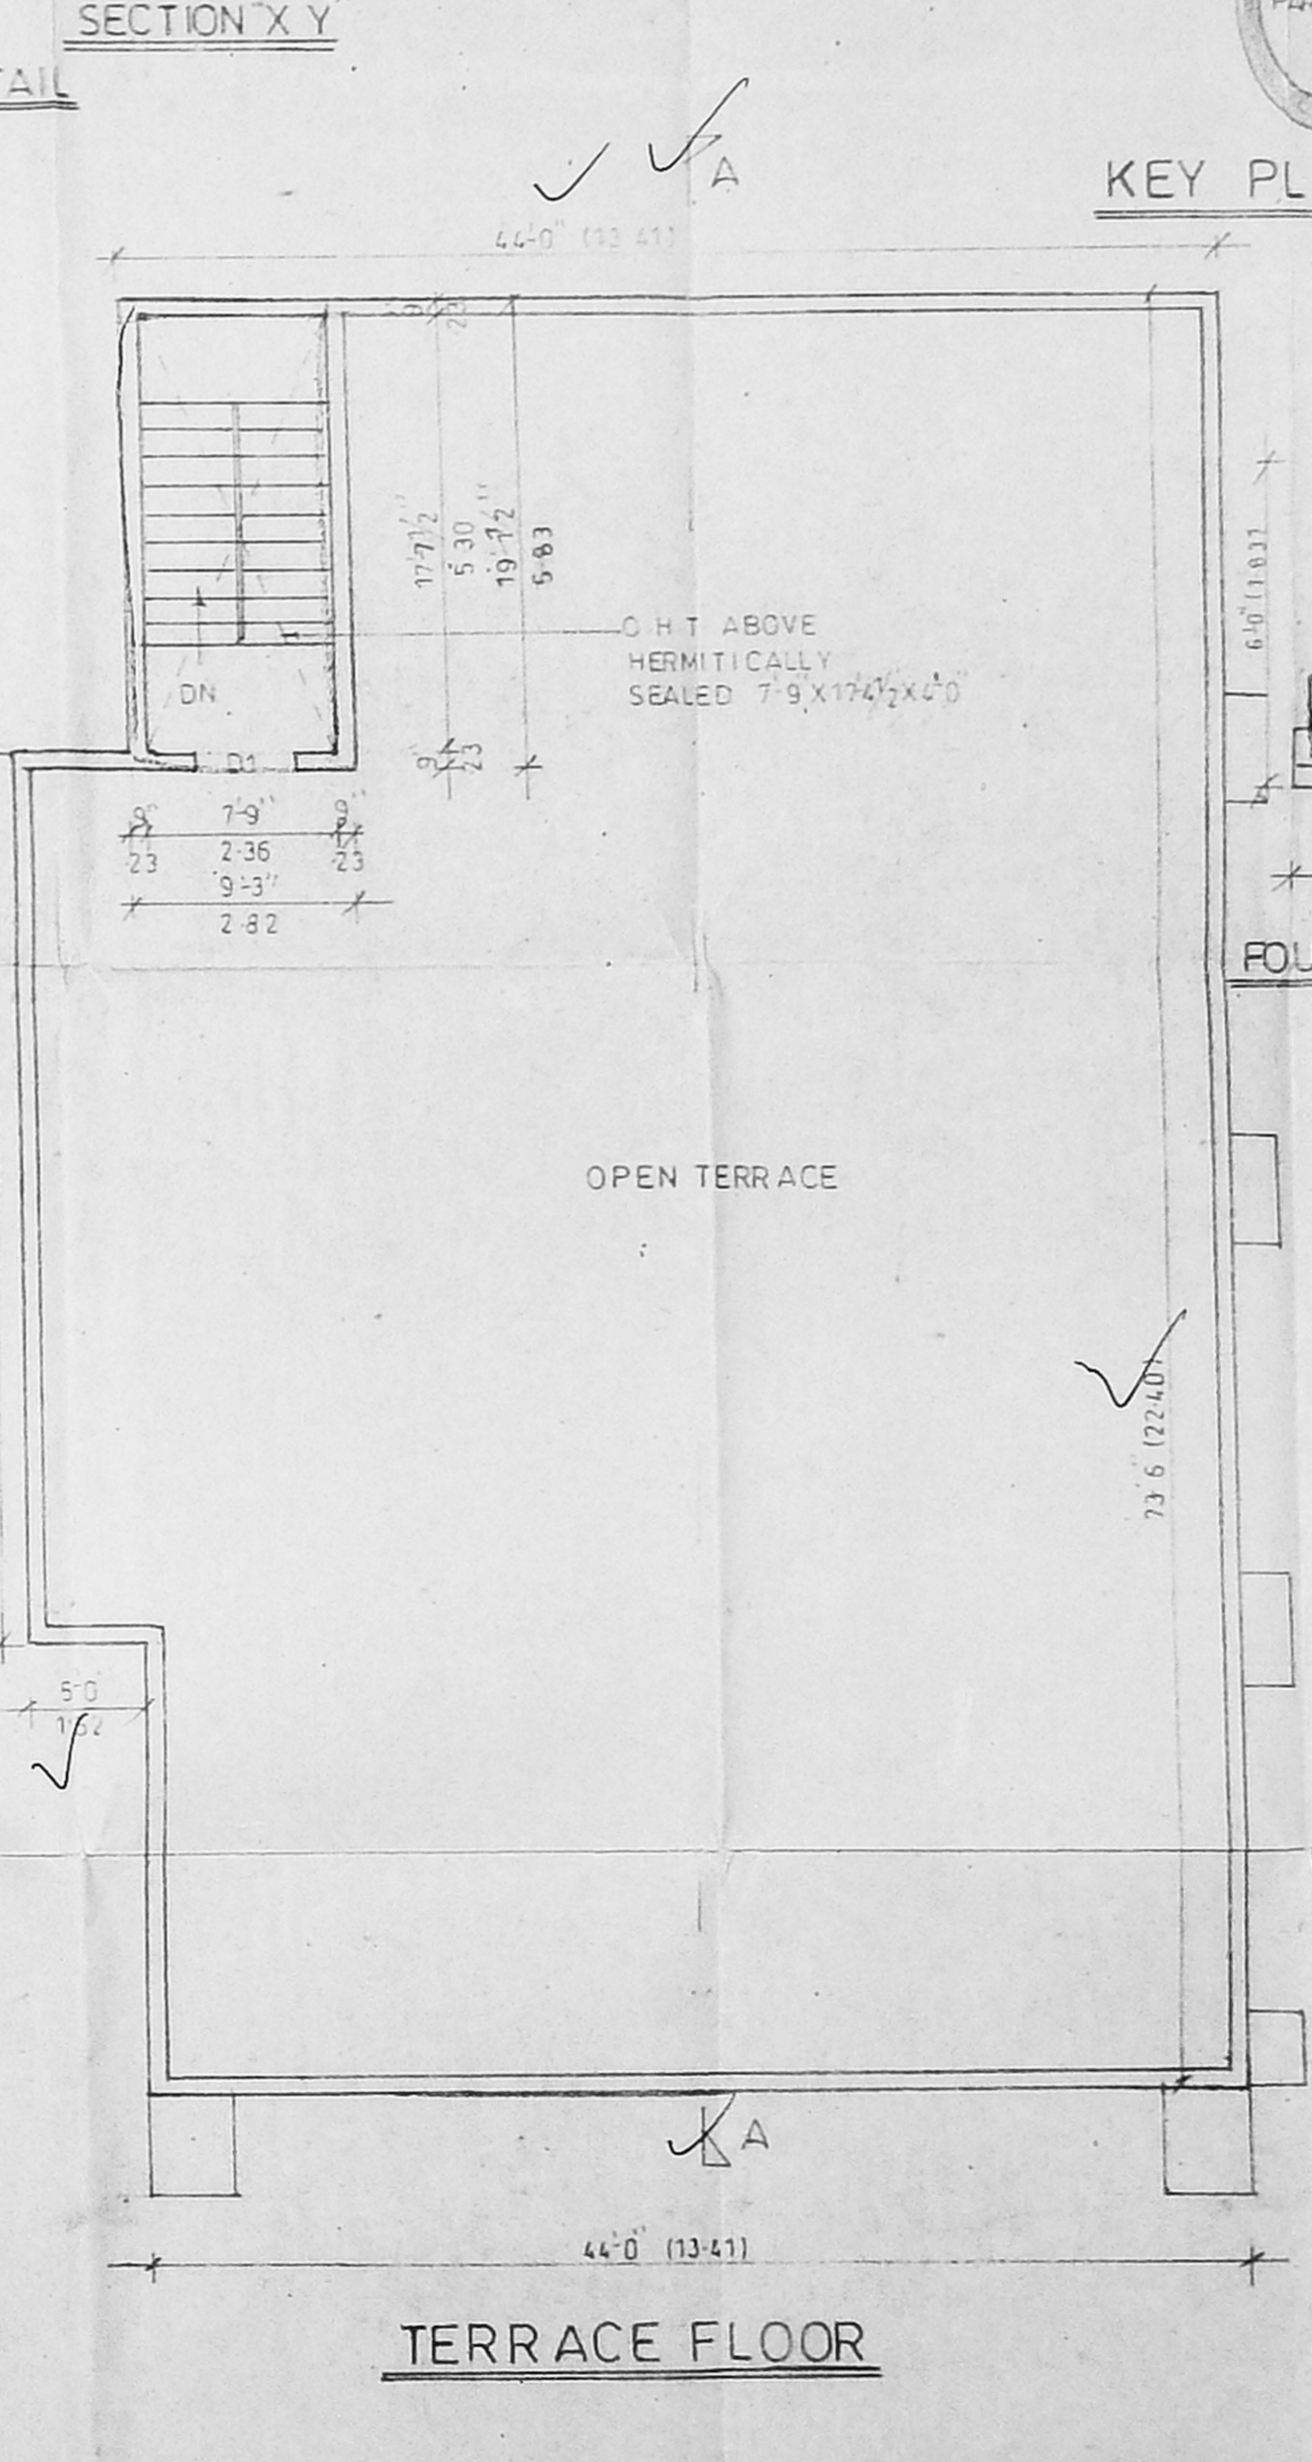

TERRACE FLOOR

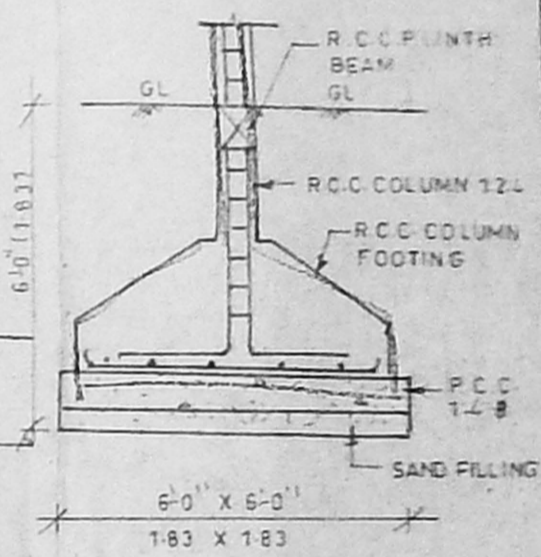

FOUNDATION DETAIL

SCALE 1:80 (1:100)

SCHEDULE OF JOINERY

D1 DOOR	4-0 x 7-0	122 X 213
D2 DOOR	3-0 x 7-0	91 X 213
D3 DOOR	2-6 x 7-0	76 X 213
W WINDOW	5-0 x 4-6	183 X 137
W1 WINDOW	4-0 x 4-6	122 X 137
V VENTILATOR	3-0 x 2-0	91 X 61

AREA STATEMENT

PLOT EXTENT	5890.05	547.20
STILT FLOOR	3223.00	299.42
FIRST FLOOR	3408.00	316.60
SECOND FLOOR	3408.00	316.60
TOTAL AREA	6815.00	633.20
PLOT COVERAGE	57.86%	
F.S.I.	1.15	

COLOUR INDEX

PROPOSED	
ROAD	
SITE BOUNDARY	

OWNER
 S. ATHANAN, I.E.
 Class-1 Licensed Surveyor, No. 102
 Corporation of Chennai
 5, Natharman Street, T. Nagar,
 Chennai - 600 024
 Phone: 2815 0024
 Mobile: 91034440

LICENSED SURVEYOR