



OFFICE COPY


APPROVED  
 SUBJECT TO THE CONDITIONS IN  
 THIS OFFICE LETTER  
 No. A/1305/04 5-8-2004  
 FOR MEMBER SECRETARY  
 CHENNAI METROPOLITAN  
 DEVELOPMENT AUTHORITY  
 CHENNAI - 600 008

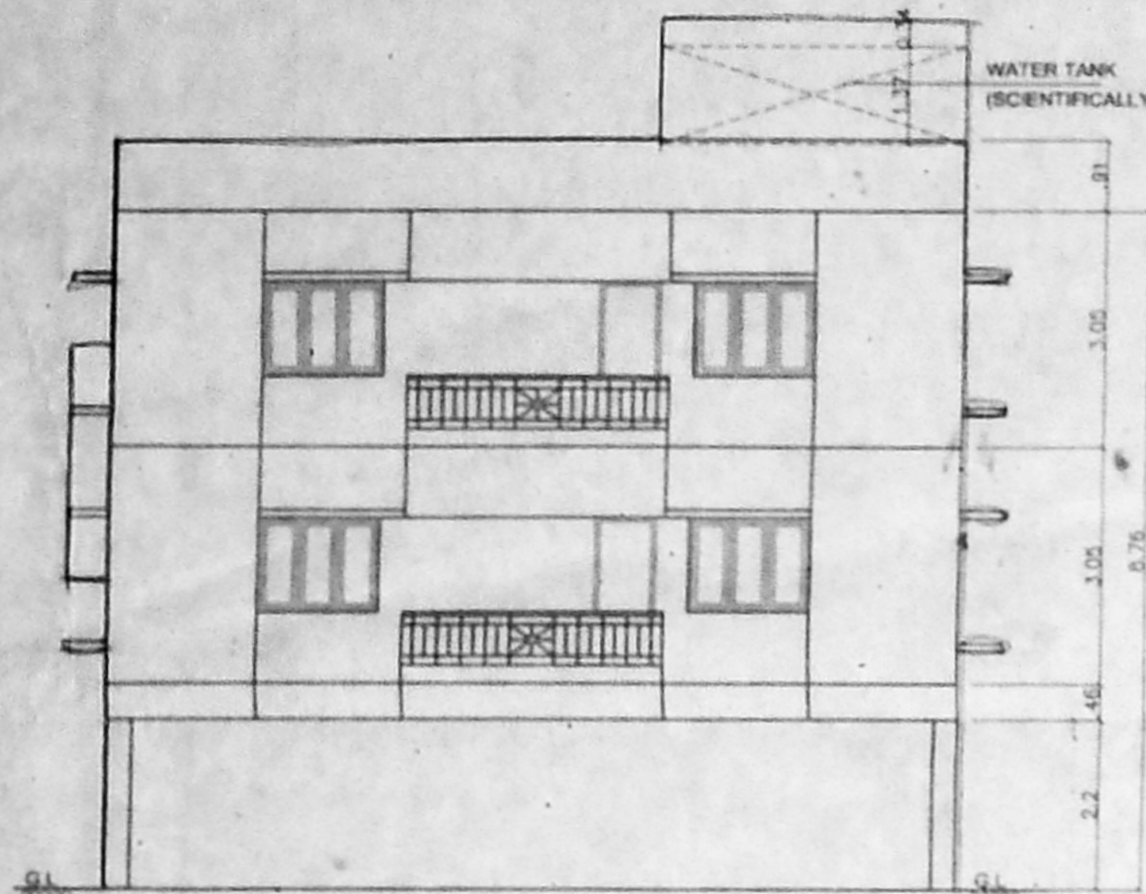


ELEVATION

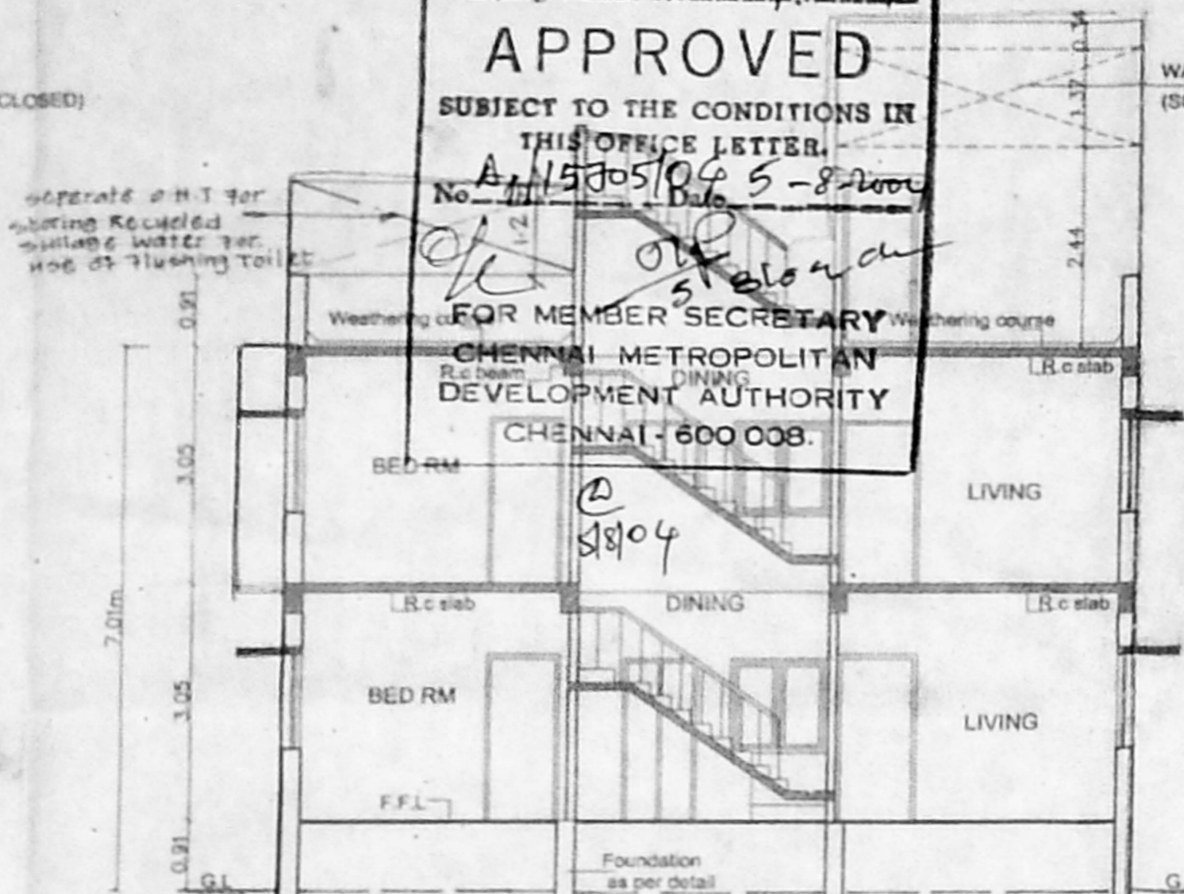


SECTION-XX

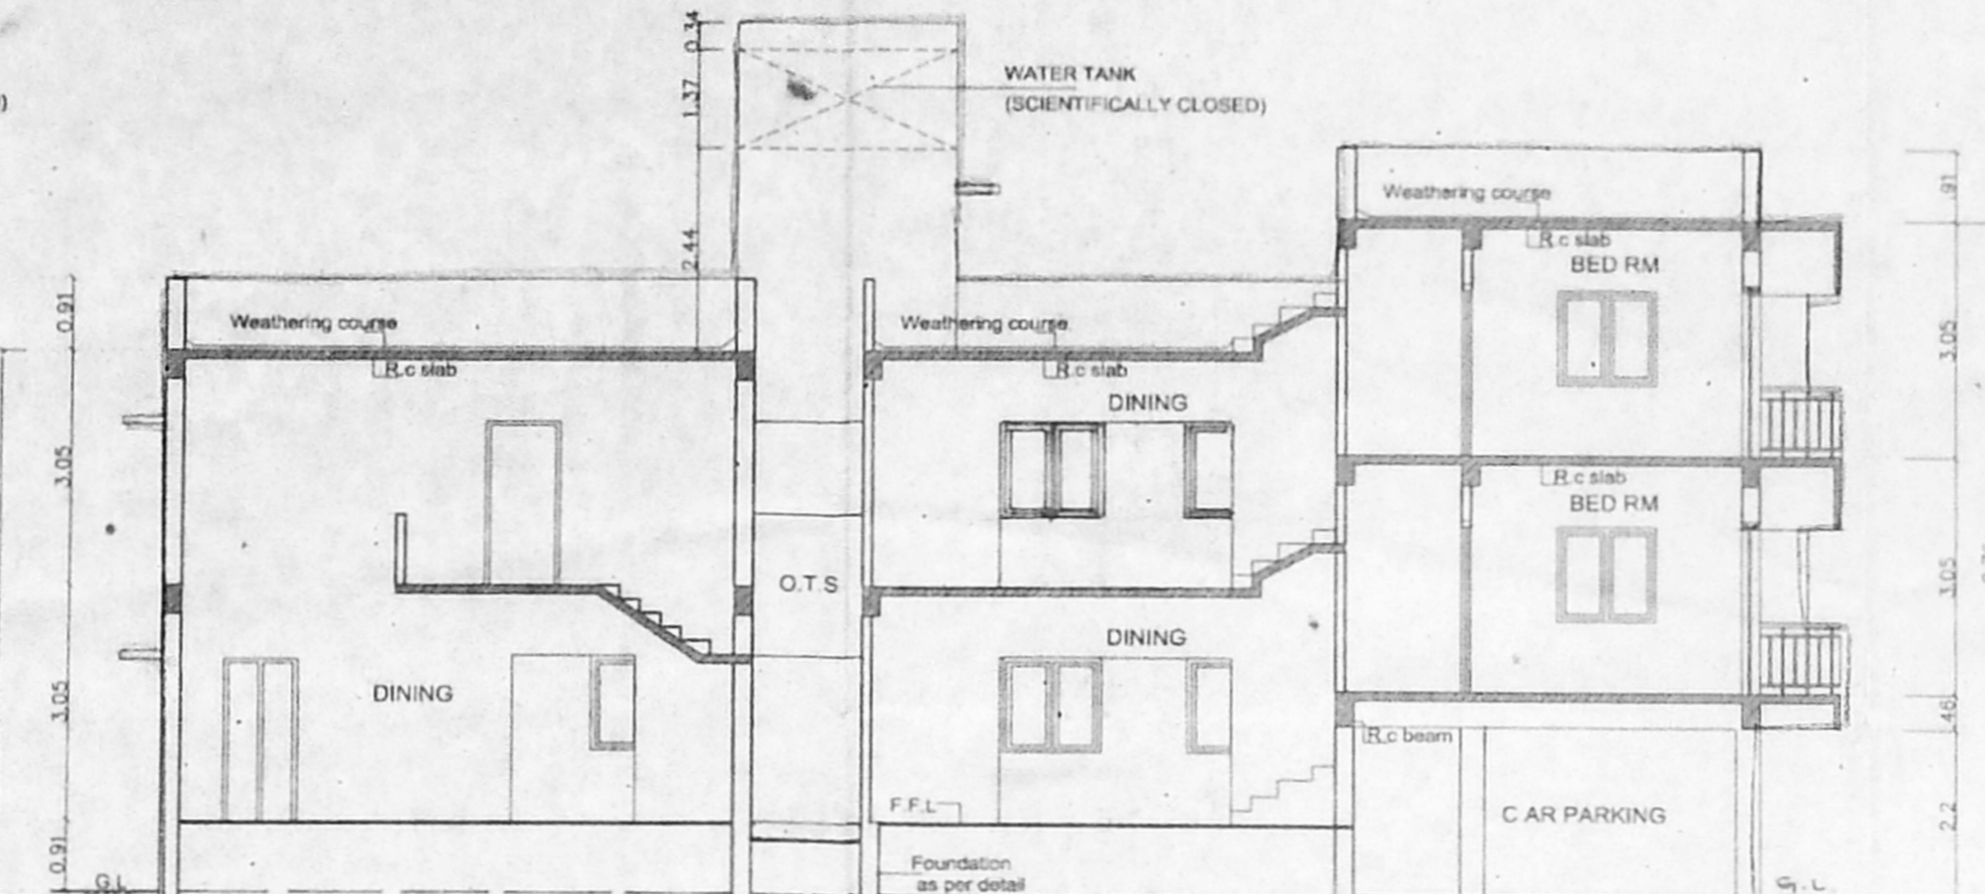


SECTION-YY

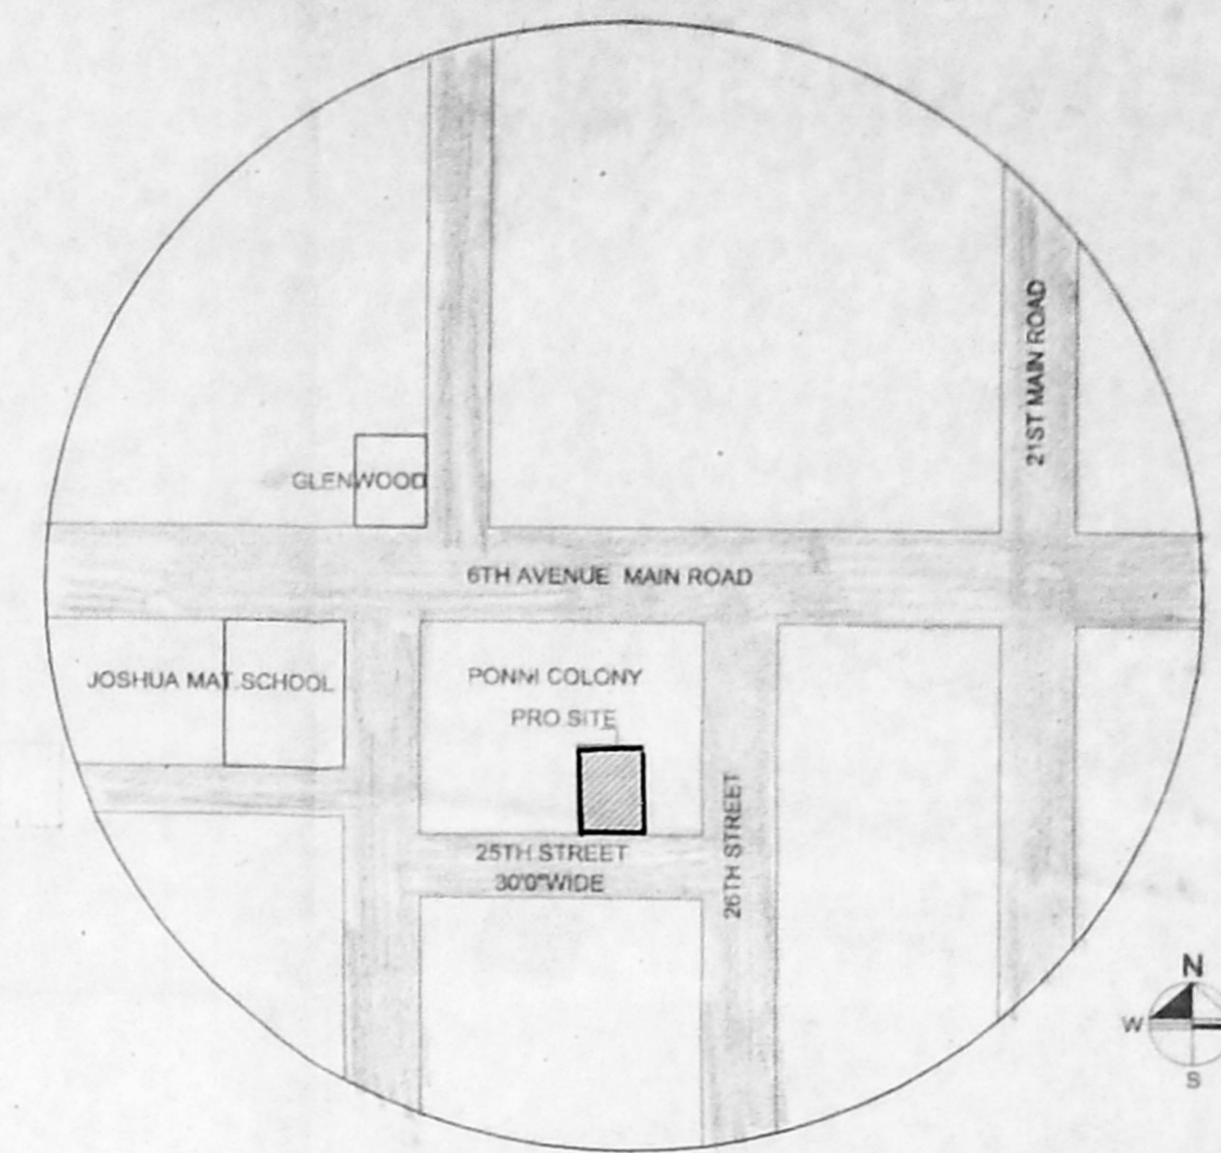


KEY PLAN  
(N.T.S.)

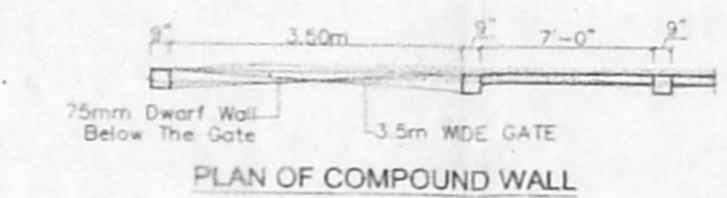


PLAN OF COMPOUND WALL

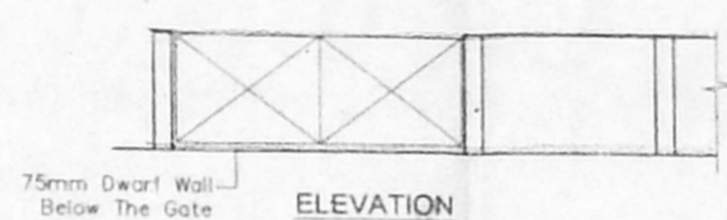


ELEVATION

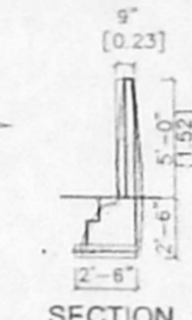


SECTION

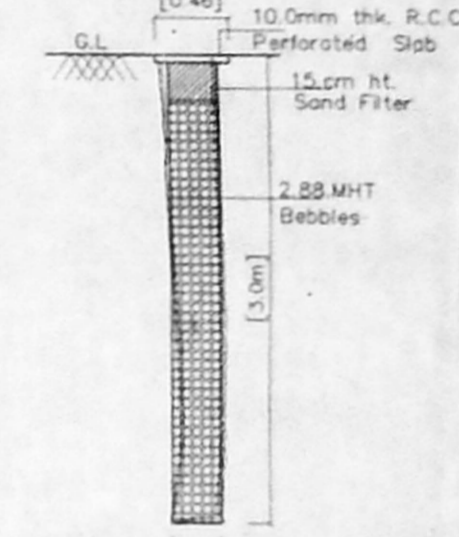


DETAIL OF PERCOLATION PIT

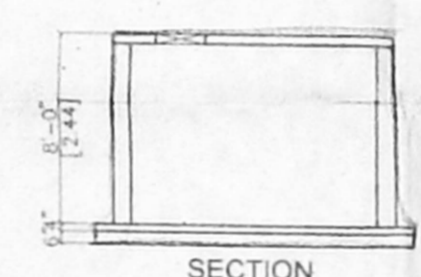


SECTION

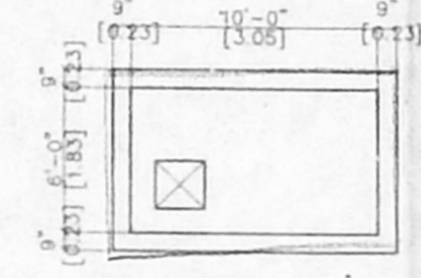


PLAN OF RAIN WATER COLLECTING SUMP

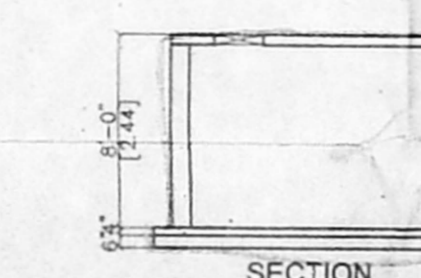


SECTION

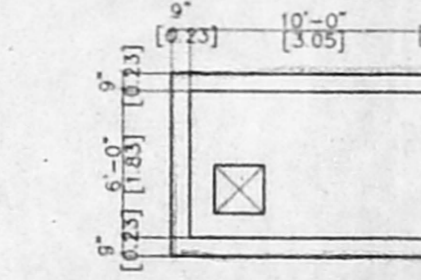


PLAN OF RECYCLED SULLAGE WATER COLLECTING SUMP

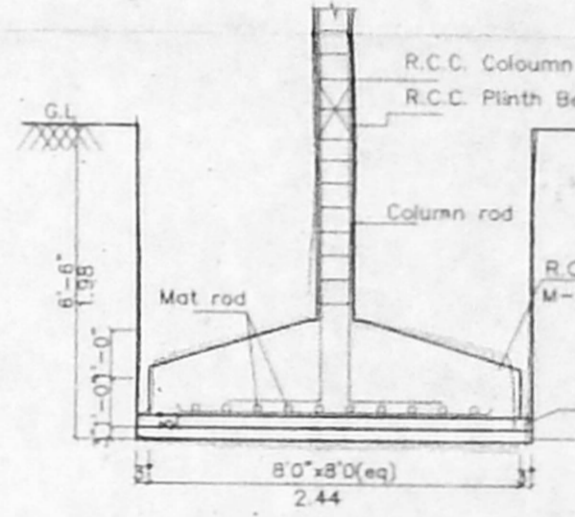

TYPICAL DETAIL OF COLUMN FOUNDATION

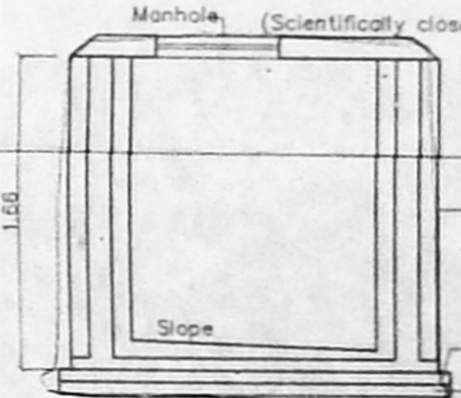

SECTION

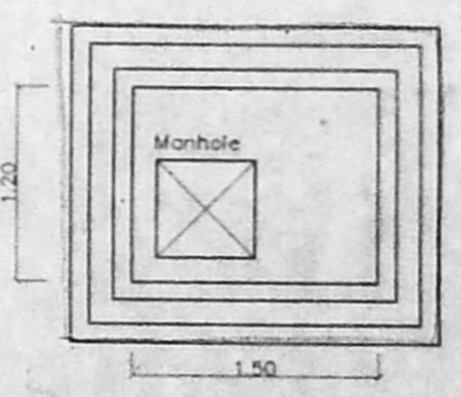

PLAN OF SUMP

SCHEDULE OF JOINERY

S.No	WIDTH	HEIGHT	DESCRIPTION
D	3'-3"	7'-0"	C.W PANEL DOOR
D1	3'-0"	7'-0"	C.W PANEL DOOR
D2	5'-0"	7'-0"	C.W PANEL DOOR
W	5'-0"	4'-0"	C.W GLAZED WINDOW
W1	4'-0"	4'-0"	C.W GLAZED WINDOW
W2	4'-0"	3'-0"	C.W GLAZED WINDOW
V	2'-0"	2'-0"	C.W GLAZED VENTILATOR

- SPECIFICATION**
- P.C.C IN M25 GRADE
  - R.C.C IN M25 GRADE
  - 230MM BRICK WORK IN C.M 1:5
  - 115MM BRICK WORK IN C.M 1:5
  - PLASTERING THE CEILING IN C.M 1:3
  - PLASTERING THE WALL IN C.M 1:4
  - WEATHERING COURSE IN BRICK JELLY LIME CONCRETE WITH A COURSE OF FLAT TILES.
  - THE O.H.T IS SCIENTIFICALLY CLOSED
  - THE U.G SUMP IS SCIENTIFICALLY CLOSED
  - ALL W.C'S IN GROUND FLOOR RAISED BY 0.91M FROM G.L
  - PROVISION FOR SOLAR WATER HEATER SYSTEM 700 LPD

AREA STATEMENT

	SQ.FT	SQ.M
PLOT AREA	3600.00	334.50
PROPOSED CONSTRUCTION		
GROUND FLOOR AREA	1679.50	156.03
FIRST FLOOR AREA	2322.35	215.75
SECOND FLOOR AREA(PART)	660.13	61.33
TOTAL BUILTUP AREA	4661.98	433.11

F.S.I APPLIED FOR 1-2.95  
 PLOT COVERAGE 64.91%

LEGEND

PROPOSED CONSTRUCTION  
 BOUNDARY LINE  
 ROADS

OWNER

*P. Radhika*


JOB TITLE

PLAN SHOWING THE PROPOSED APARTMENTS AT PLOT No:1066, NEW D.No: 28(OLD D.No:21), H-BLOCK, 25TH STREET, PONNI COLONY ANNA NAGAR, CHENNAI-40, BEARING T.S.No:13, BLOCK No:46, VILLIVAKKAM VILLAGE, PURASAWALKAM-AMBATTUR TALUK, CHENNAI DIST. DIVISION:46, ZONE - V


SCALE: 1:100 DATE: 21-5-04

LICENSED SURVEYOR


V. SRINIVASAN, A.I.A.  
 Registered Architect - CA 156/19758  
 Licensed Surveyor - Corporation of Chennai  
 R.A. No. 344  
 Block No. 37, 17th St. Anna Nagar,  
 Chennai - 600 040, Phn 2 628 6526

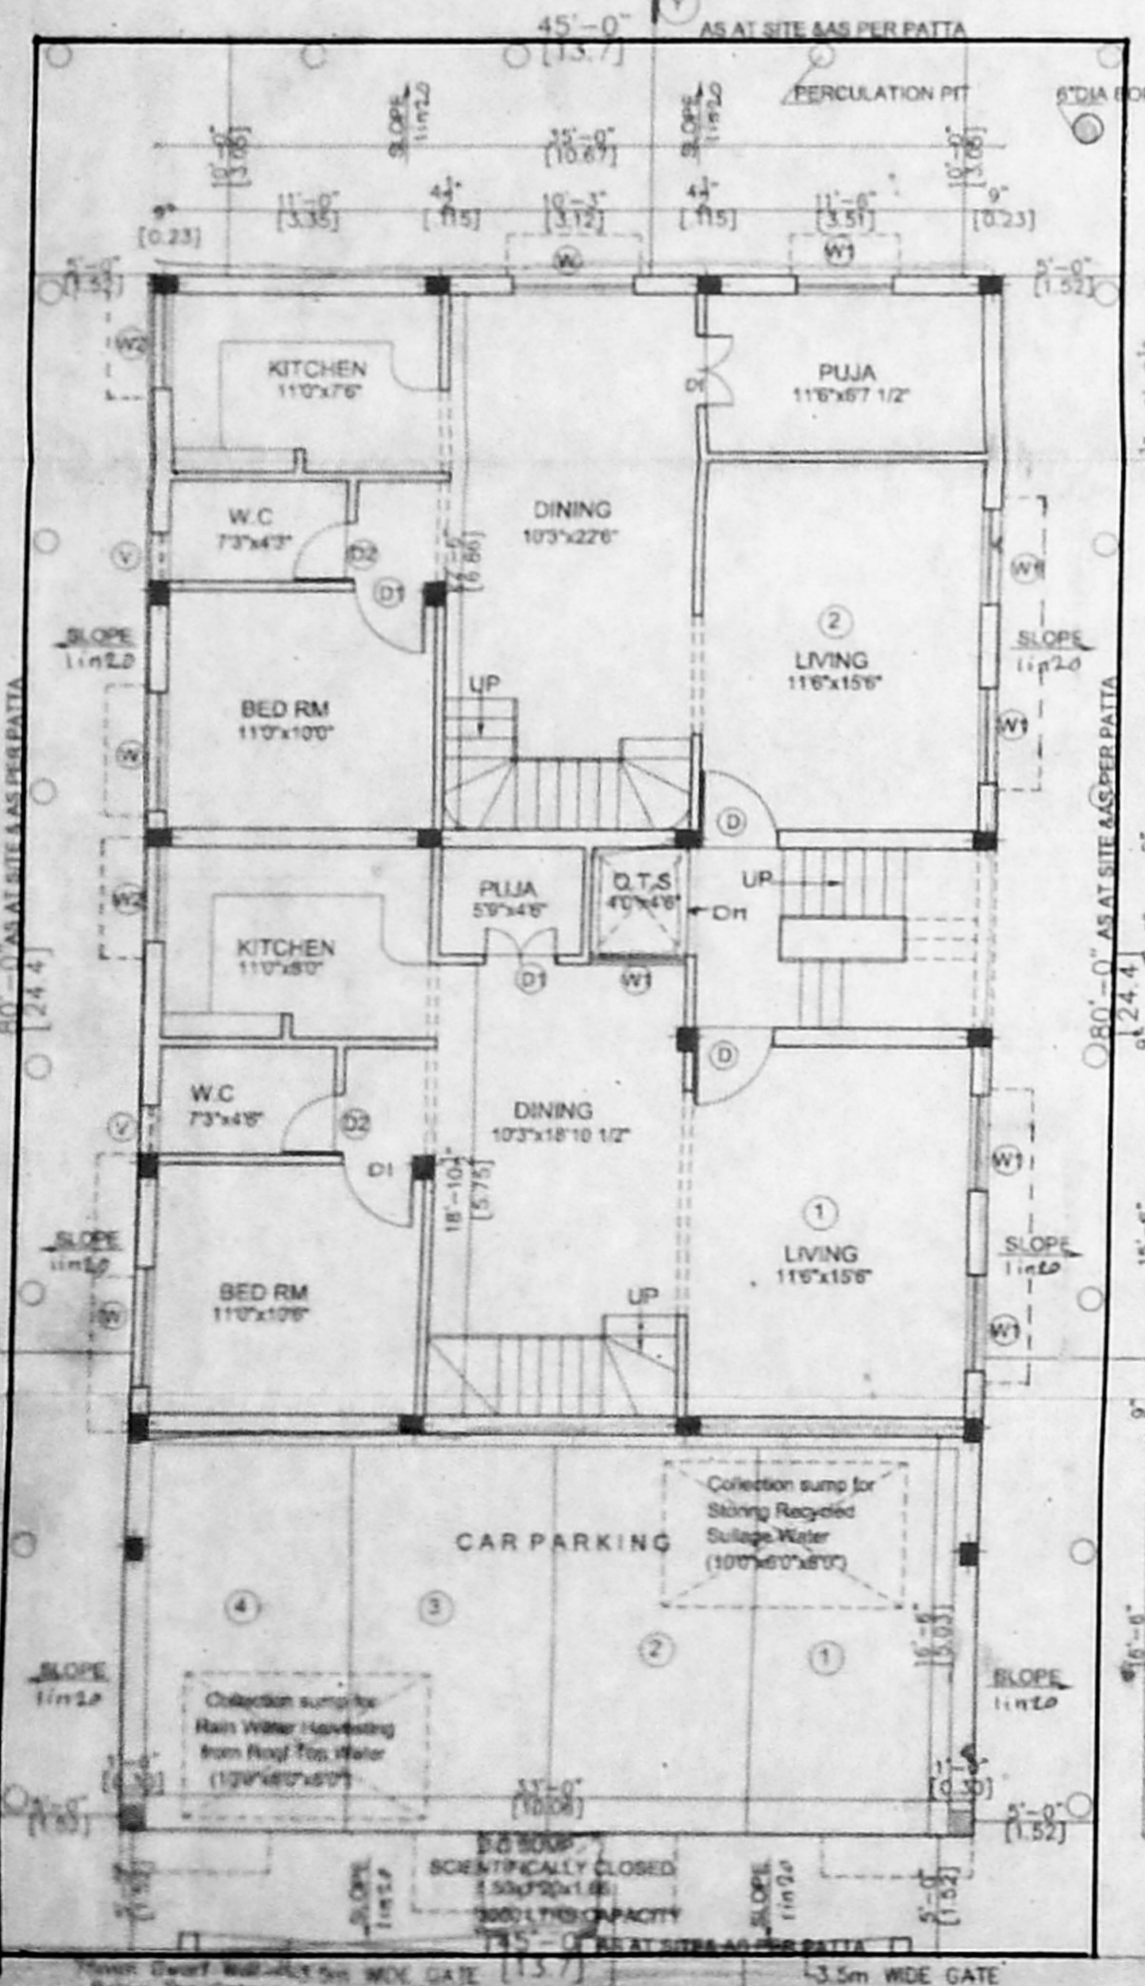


SITE CUM GROUND FLOOR PLAN

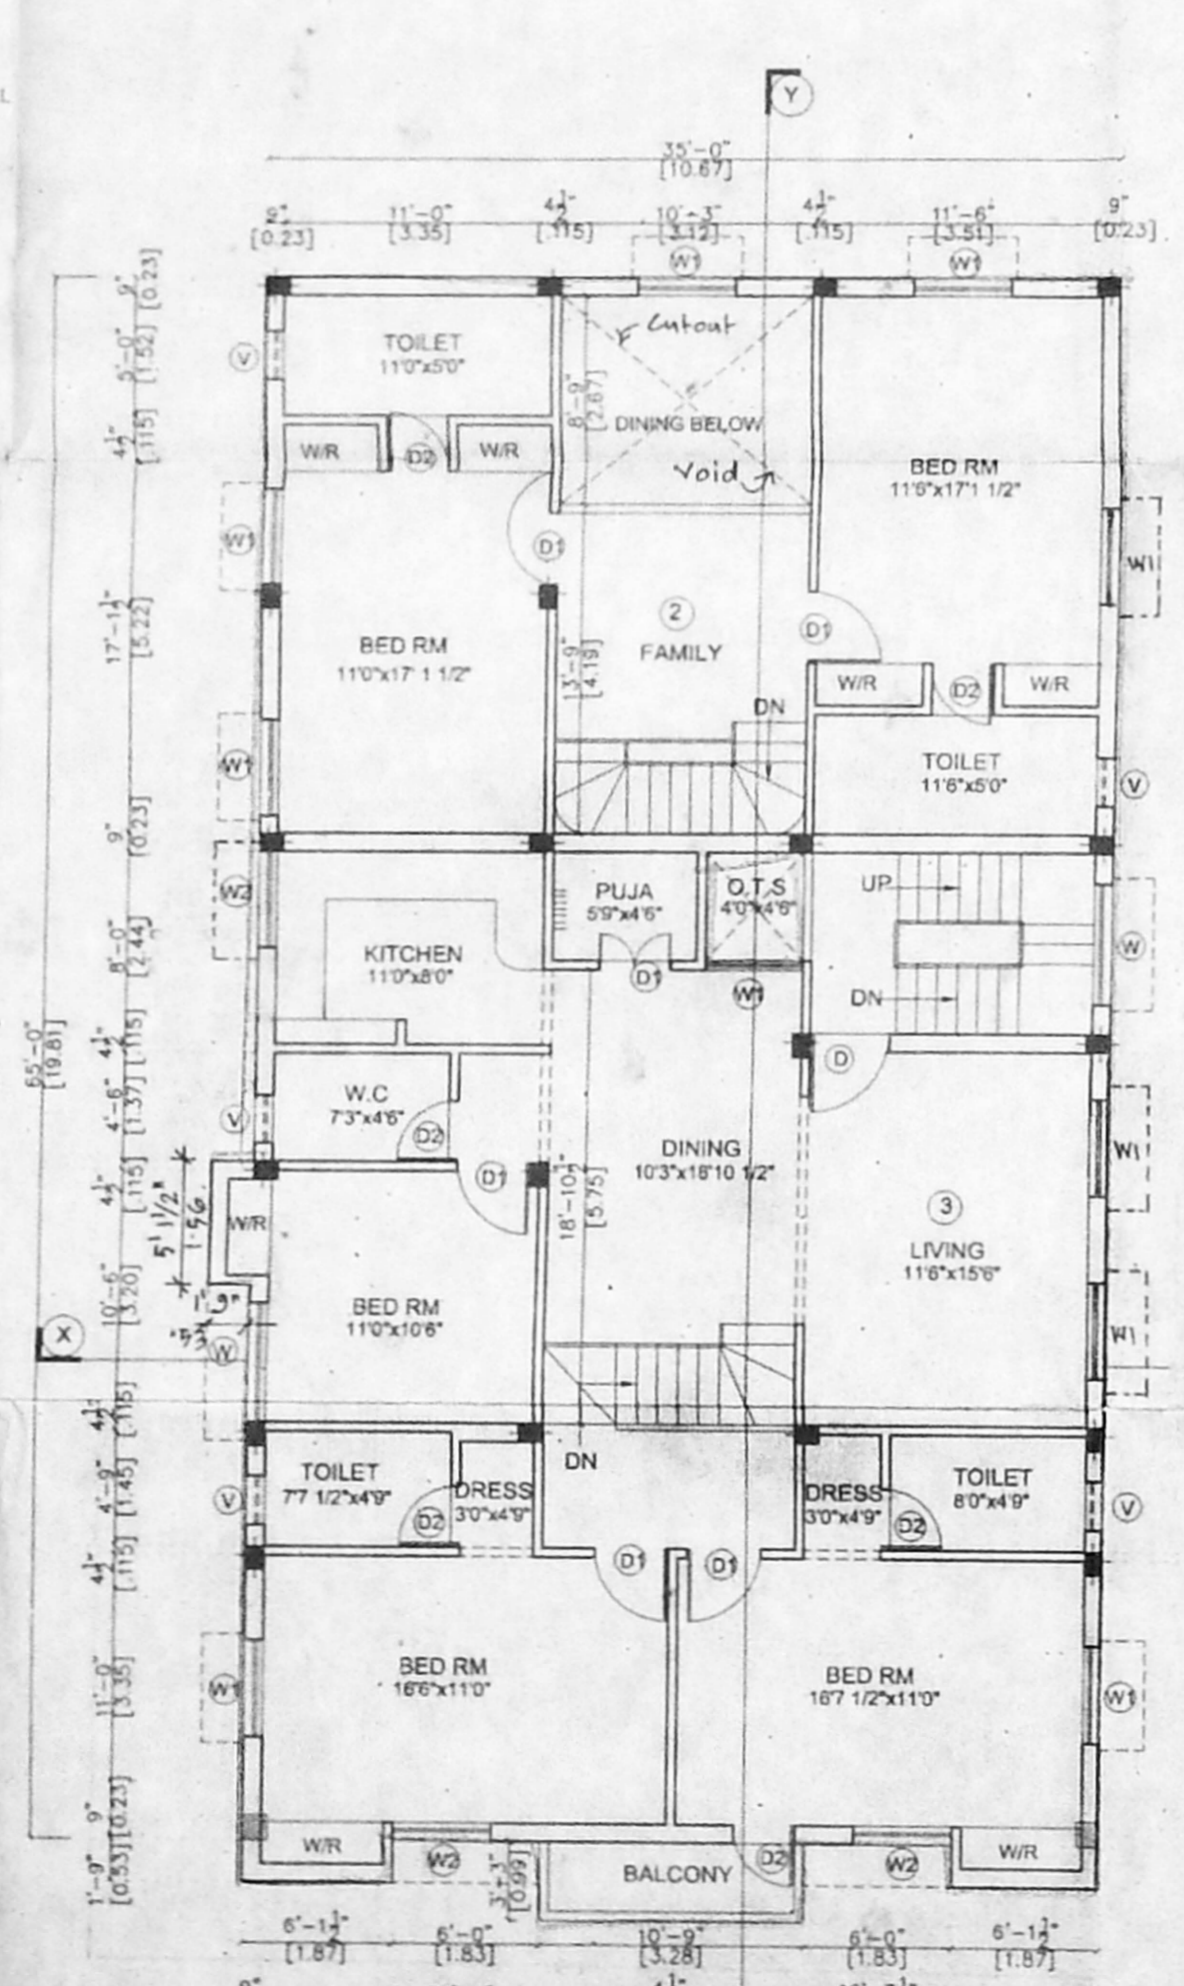

FIRST FLOOR PLAN

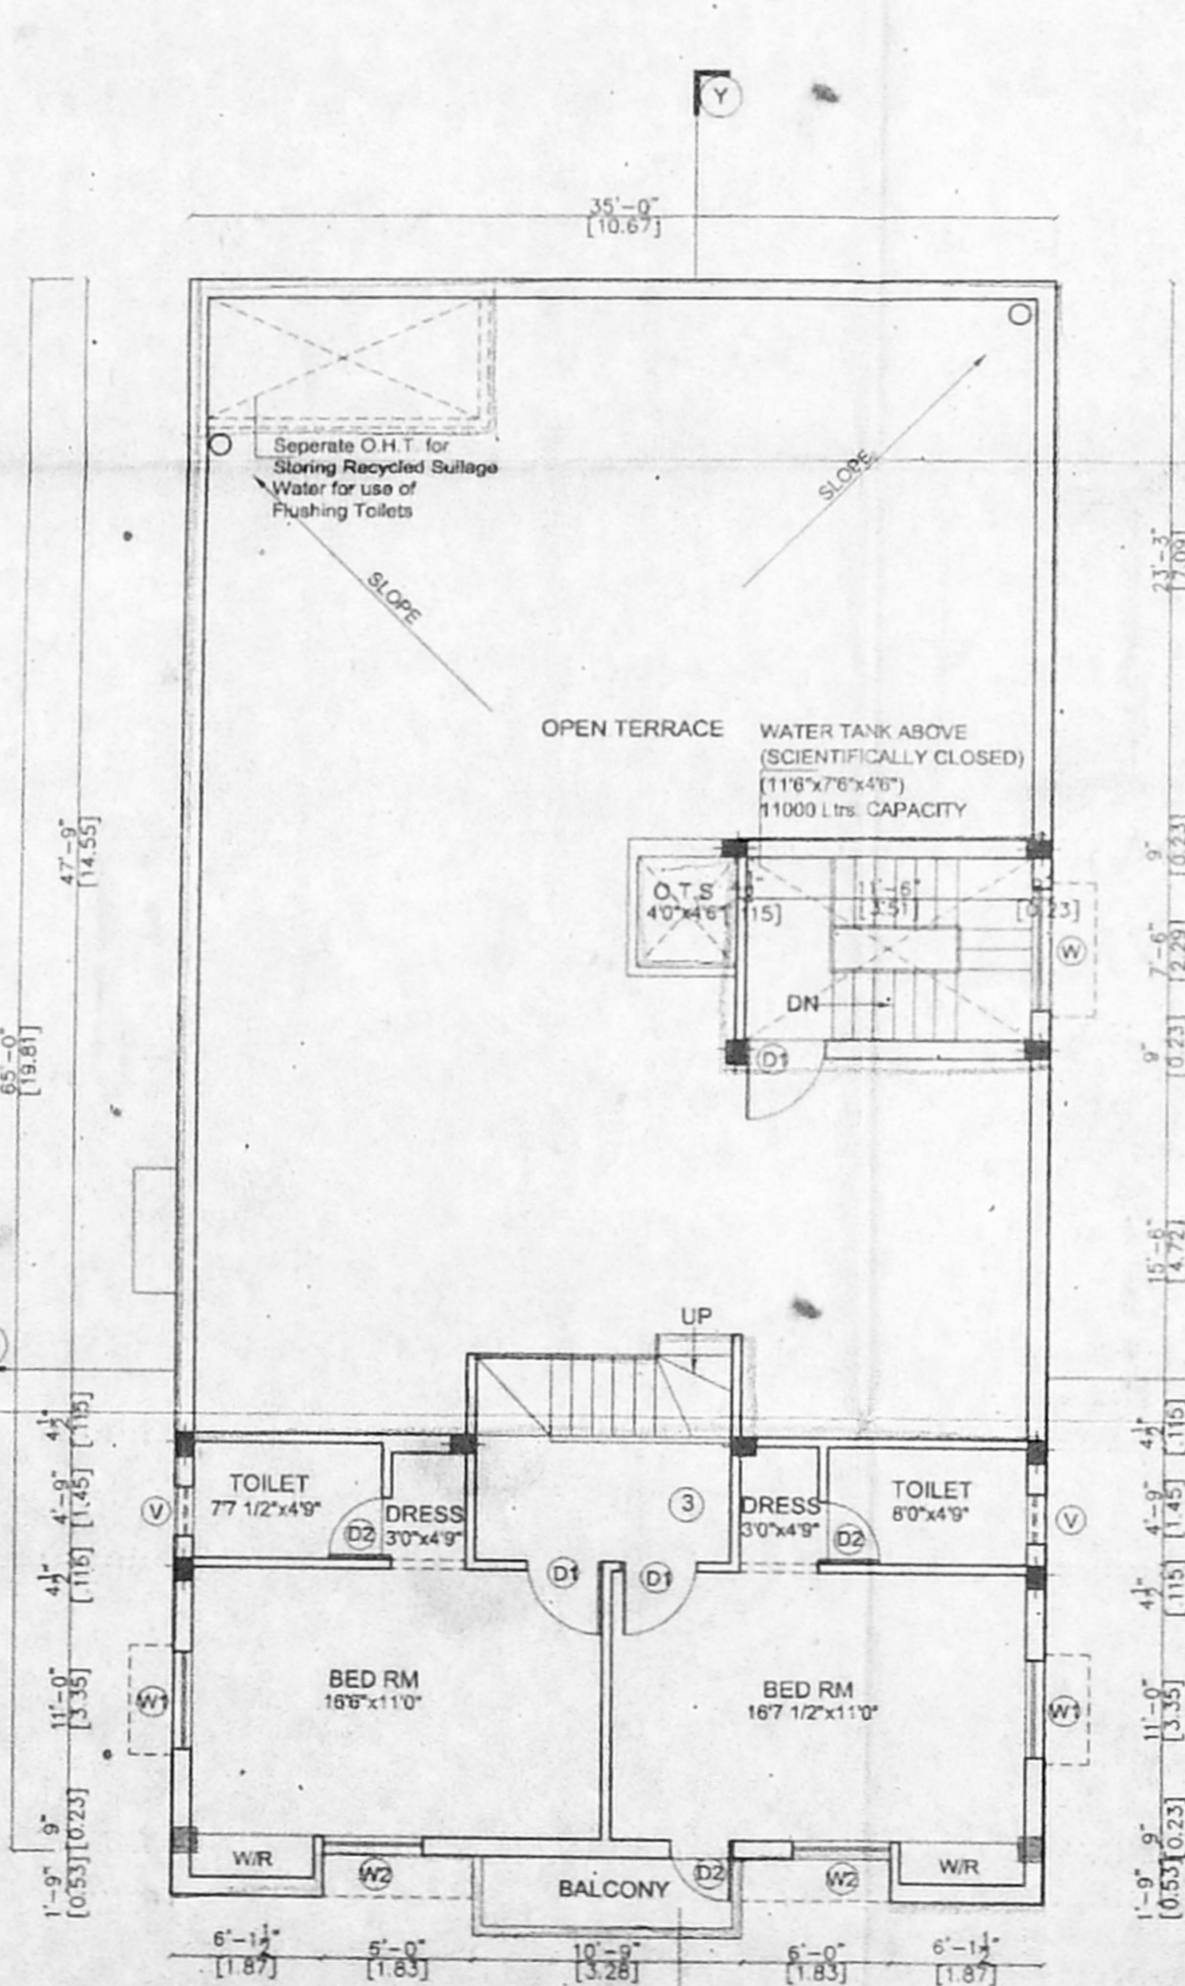

SECOND FLOOR PLAN(PART)

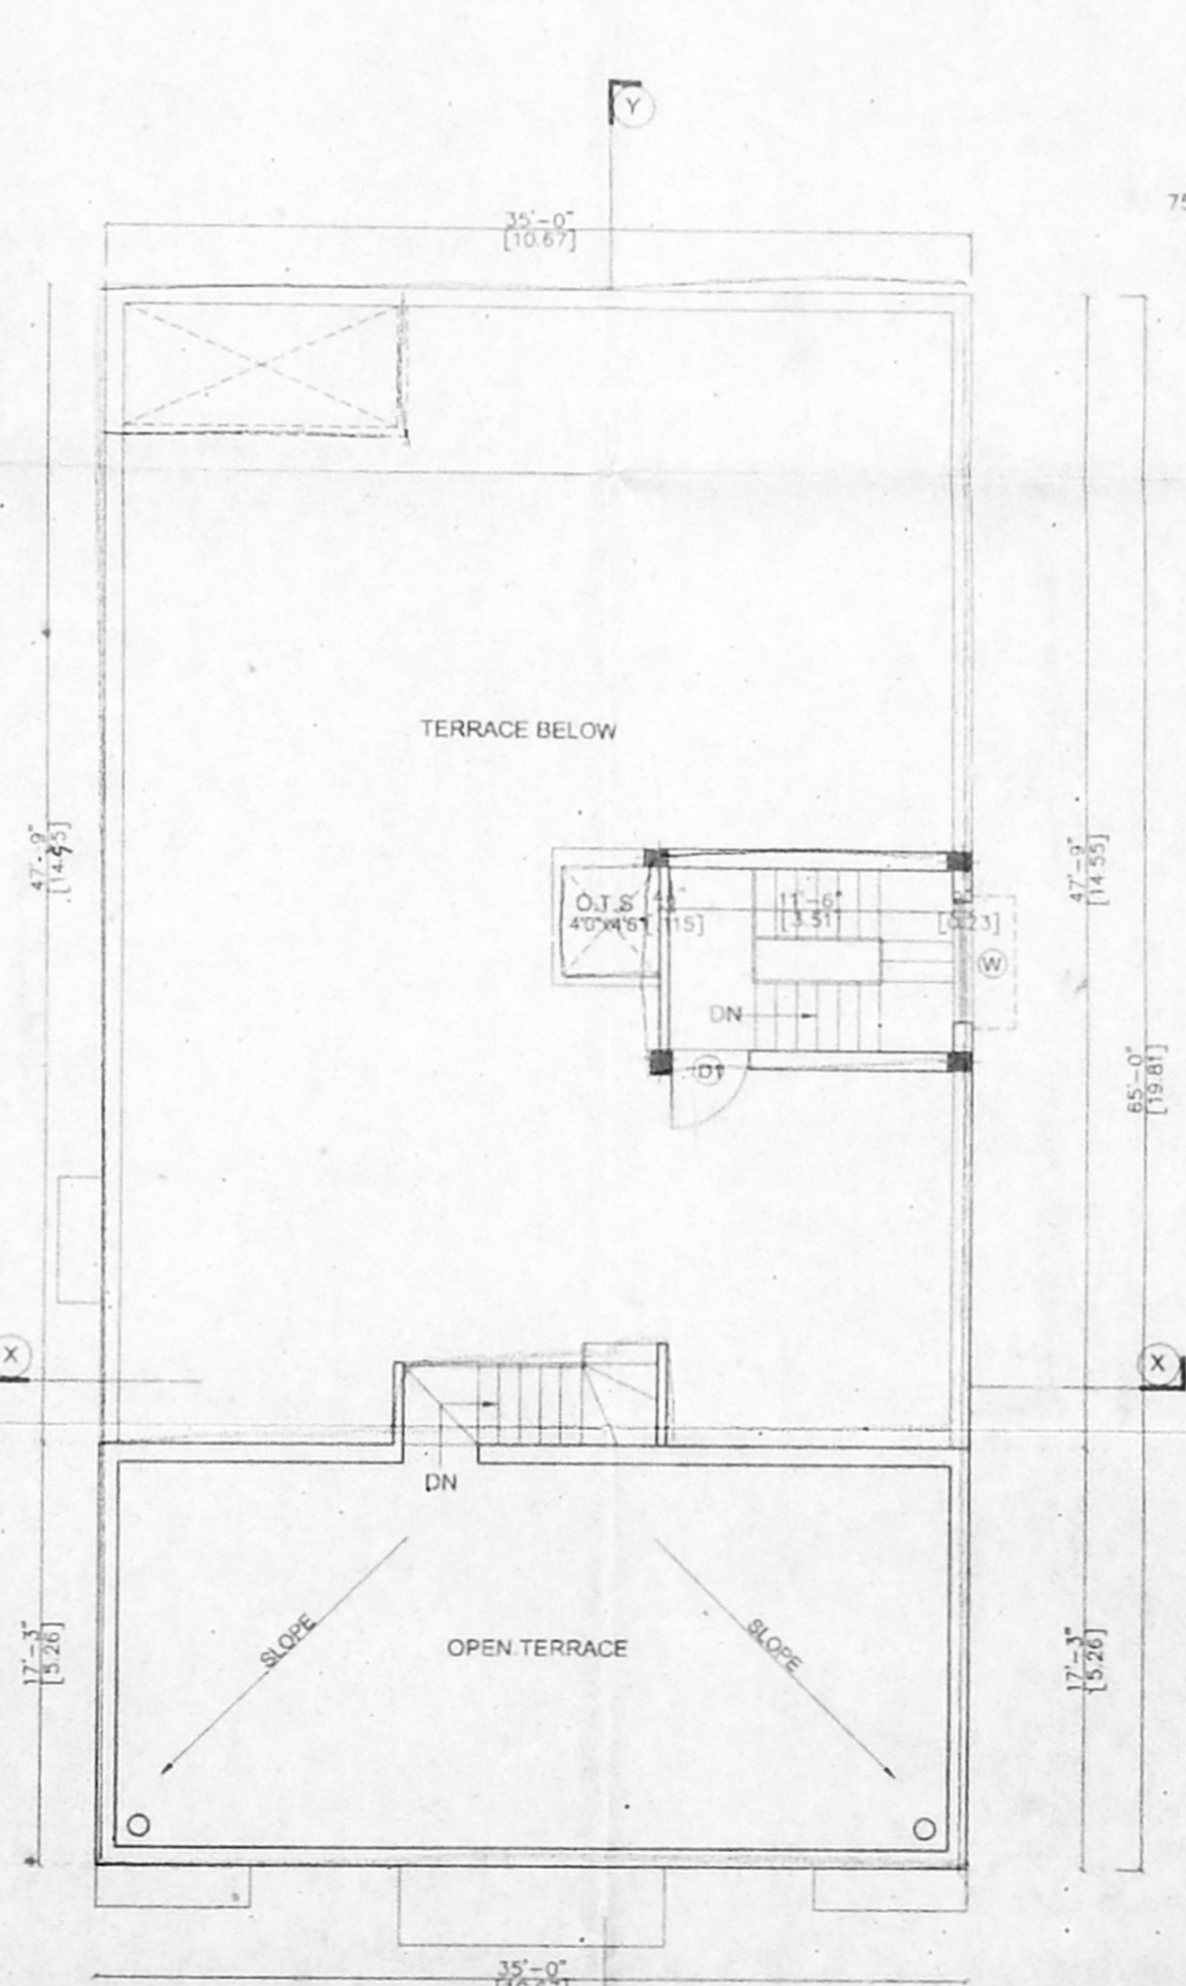

TERRACE FLOOR PLAN