




FRONT ELEVATION. 19/10/04

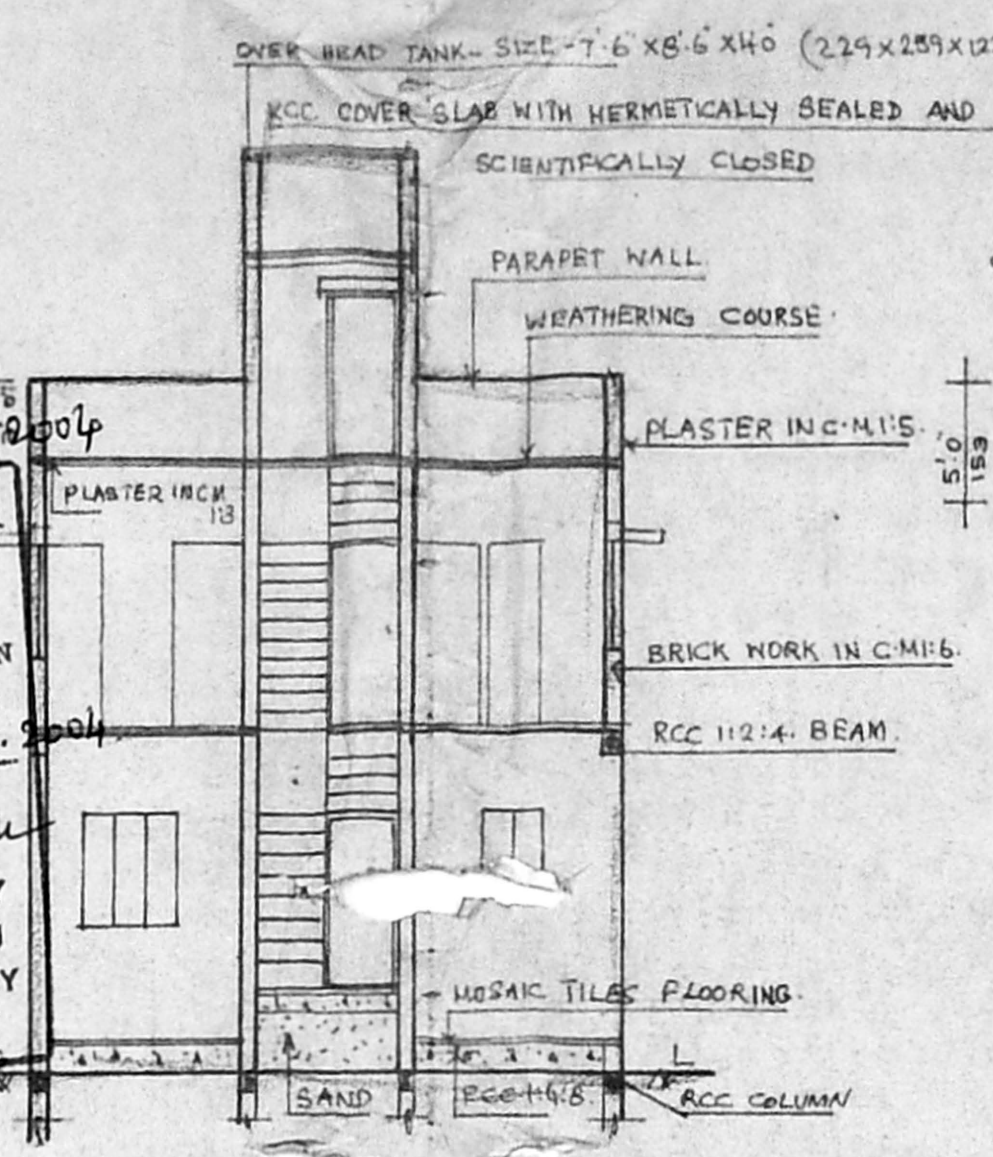


SECTION ON A A

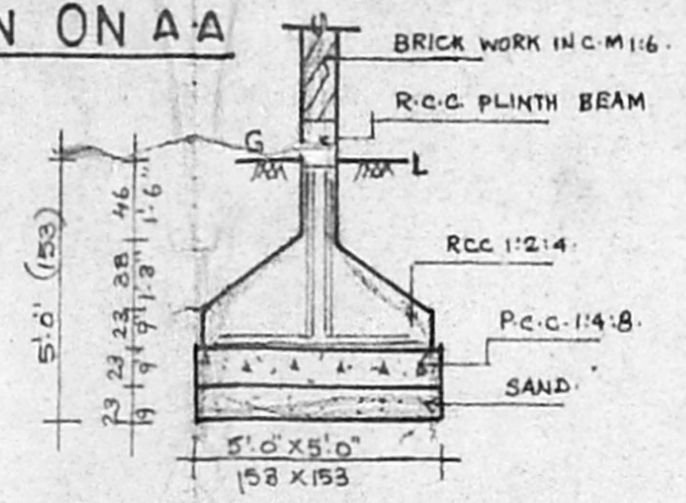

column foundation.

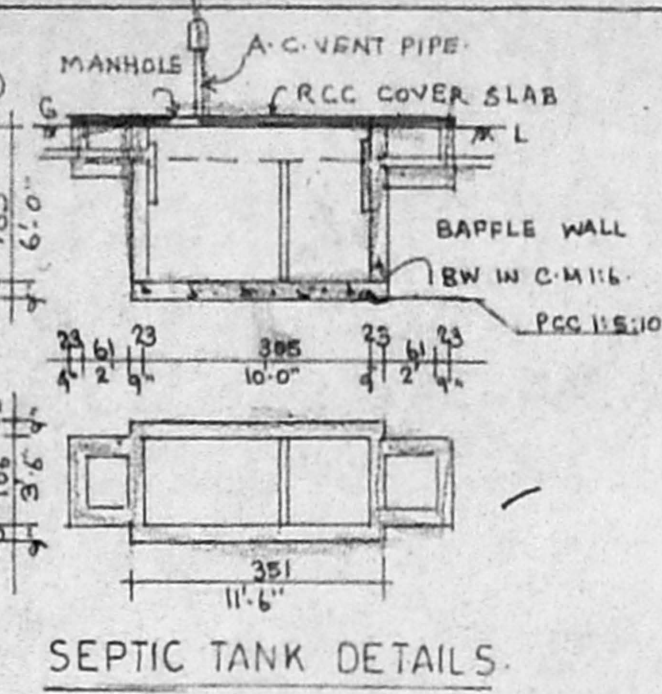


SEPTIC TANK DETAILS.

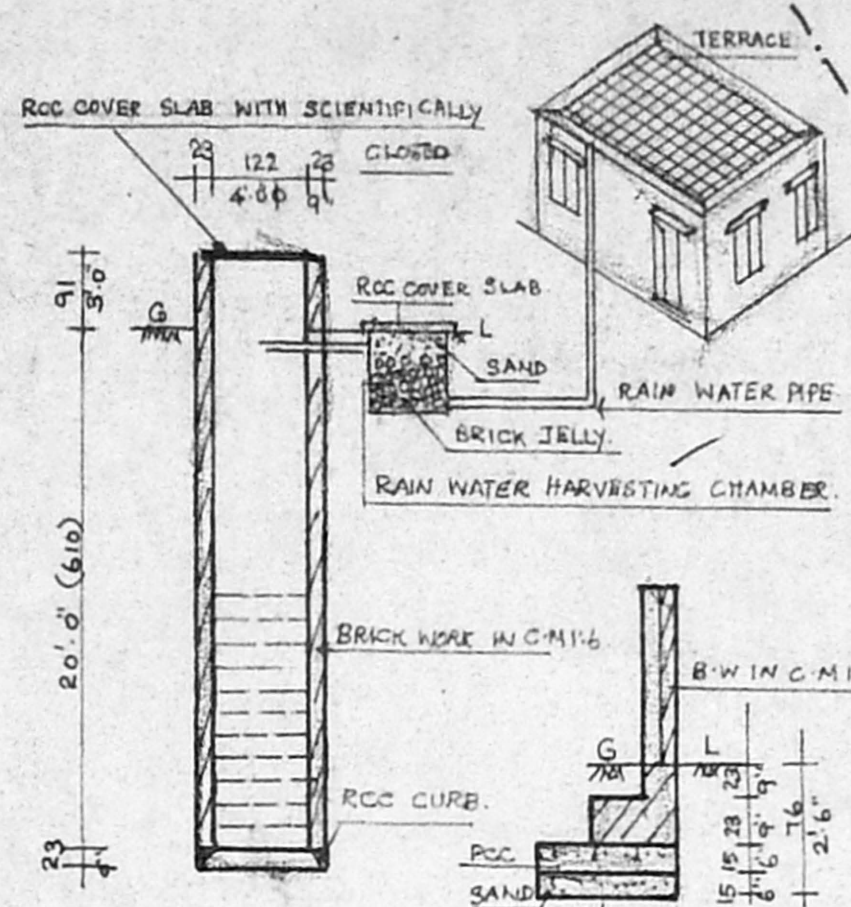


well details.


COMPOUND WALL 1:50

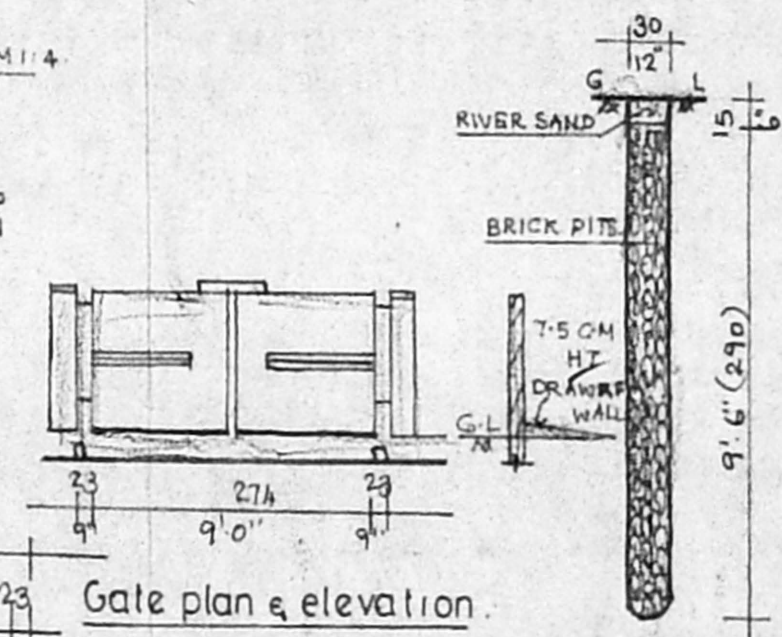


KEY PLAN. N.T.S.

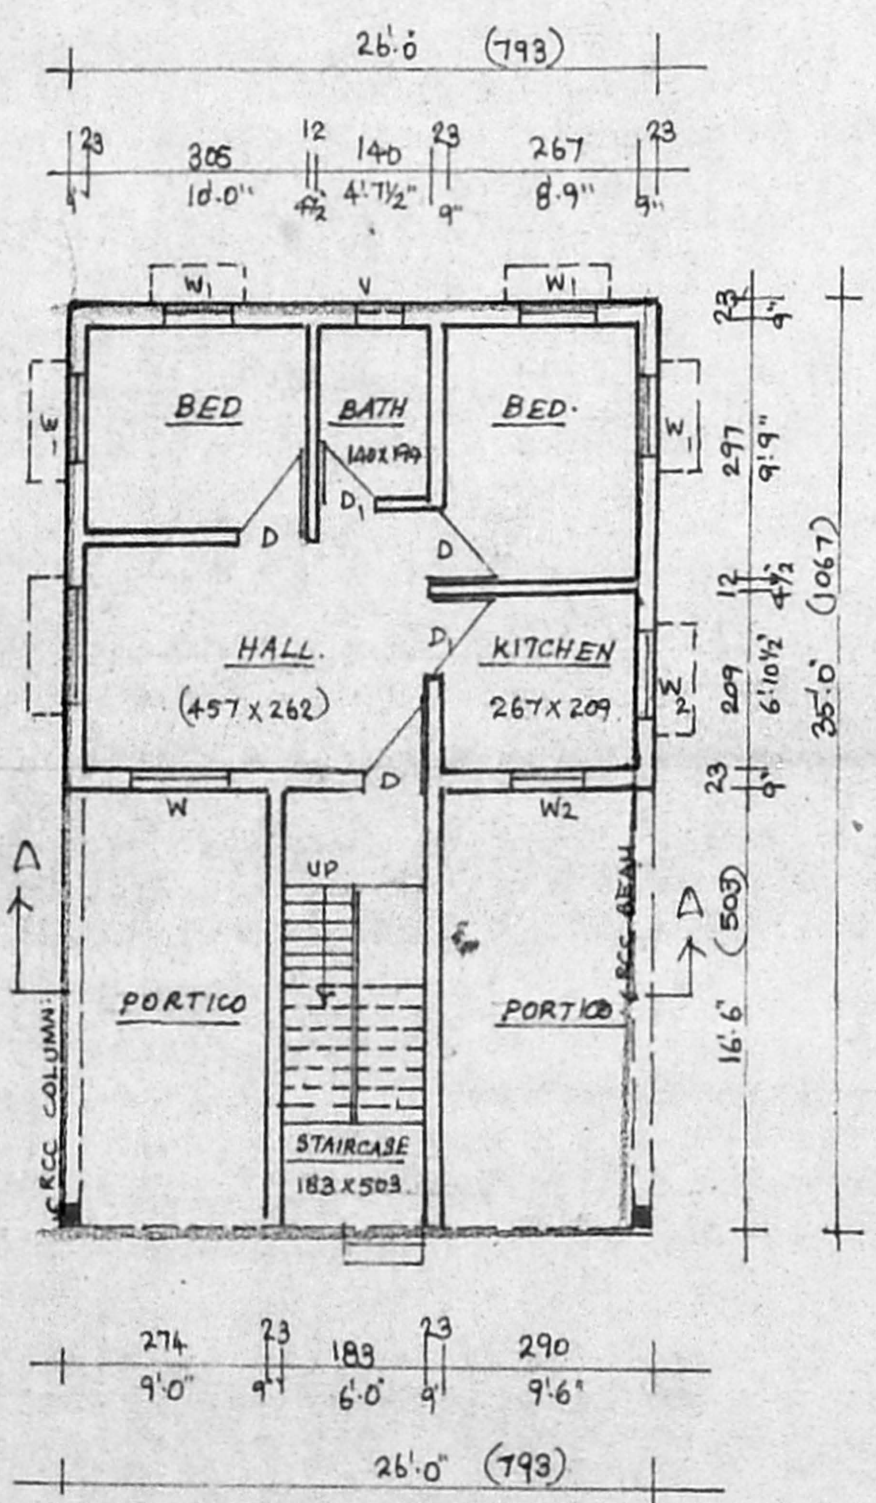


GROUND FLOOR PLAN

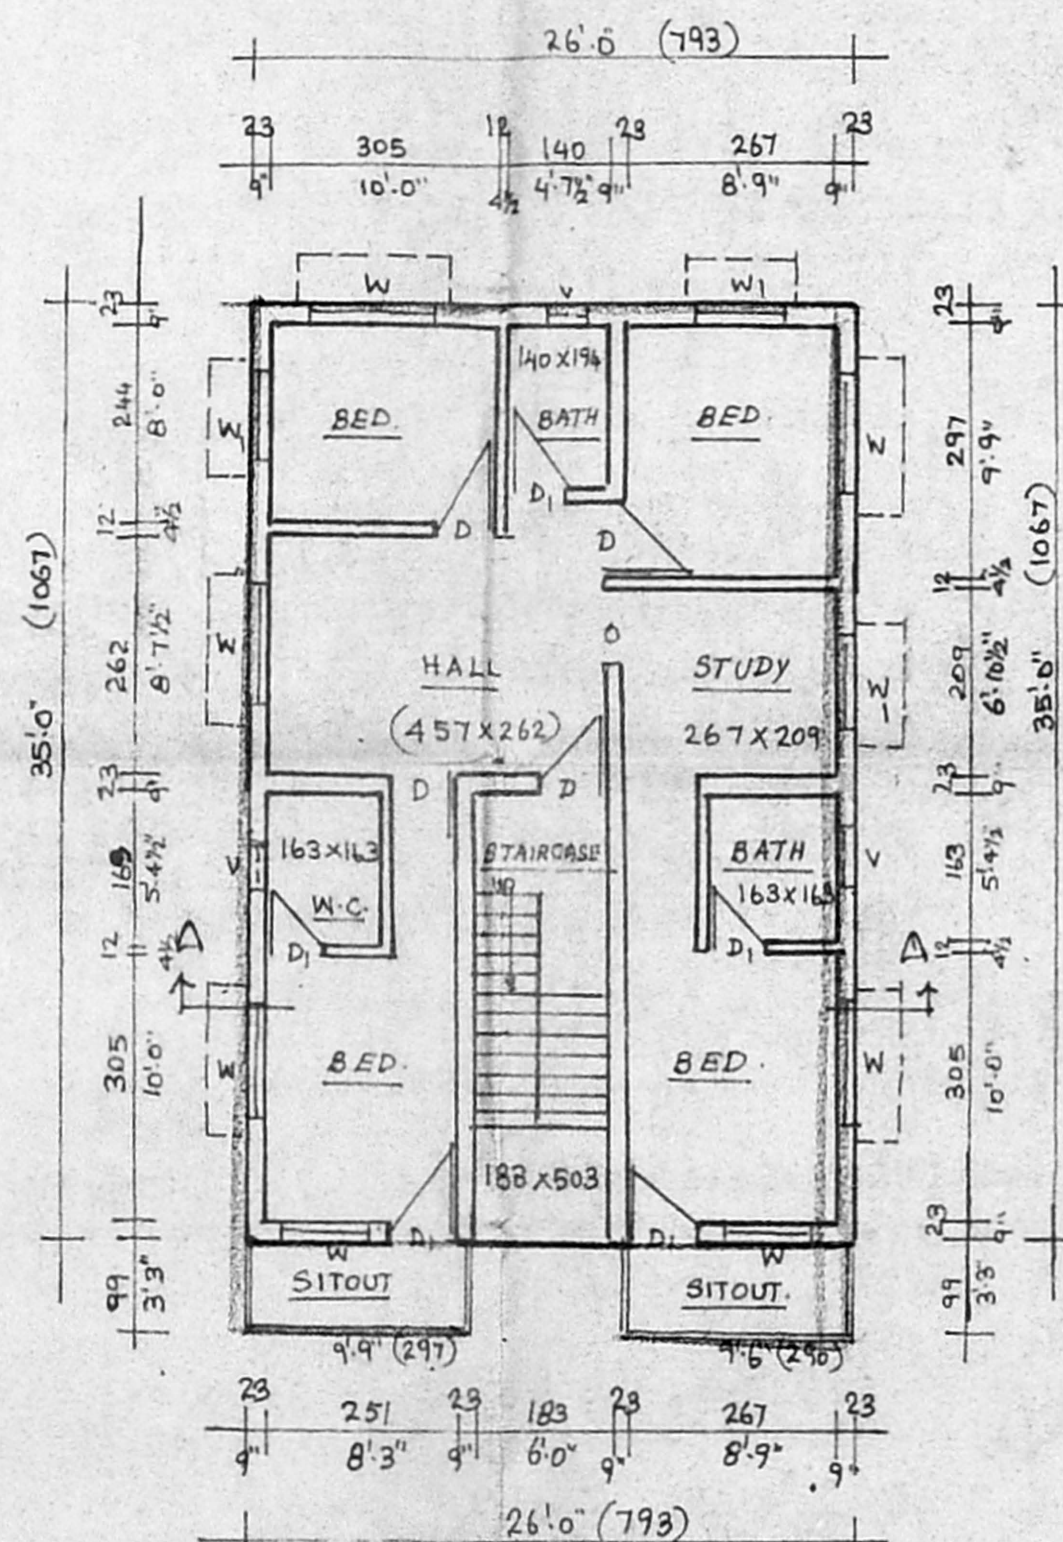

FIRST FLOOR PLAN

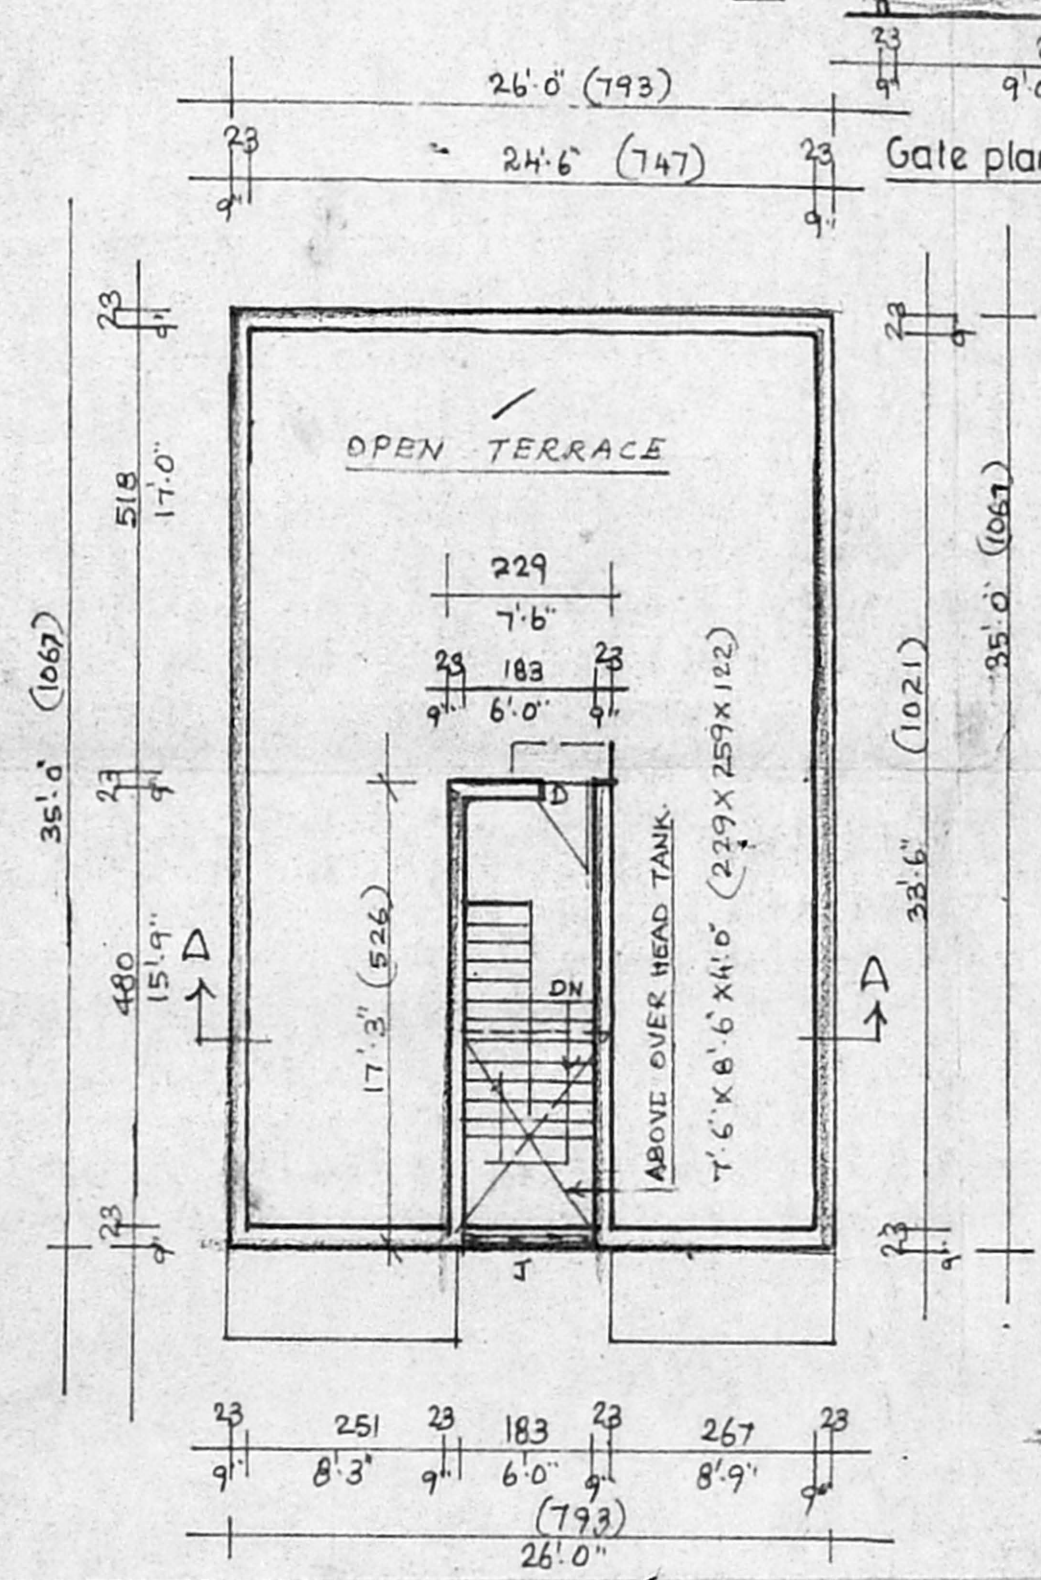

TERRACE FLOOR PLAN.

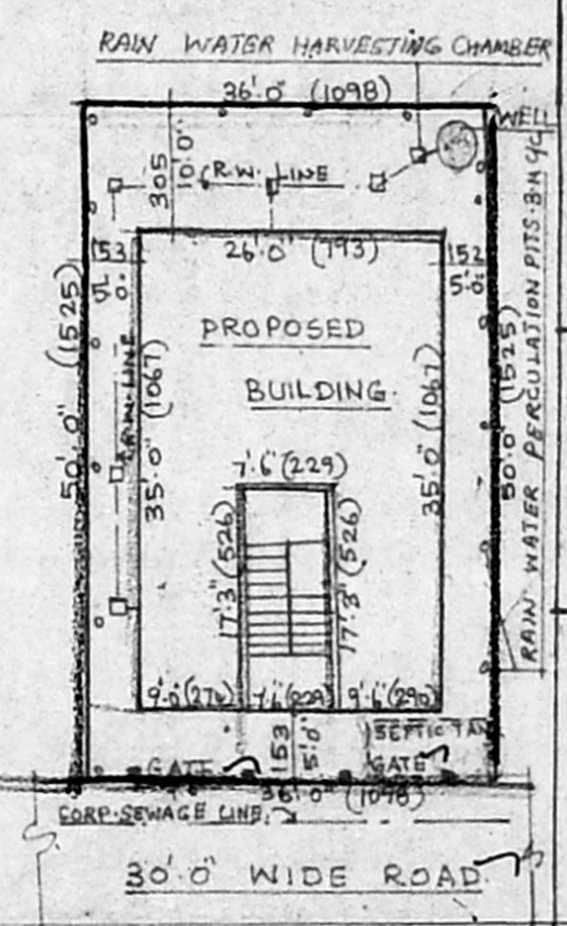

SITE PLAN. 1:200

PROPOSED CONSTRUCTION OF A RESIDENTIAL BUILDING IN PLOT NO 407 IN SNO 95/1A1A4 AT WORKERS ESTABLISHMENT NEELANGARAI VILLAGE SAIDAPET TALUK Chengai Ahra District  
LAYOUT SANCTION BY L.P.D.M.D.D.T.  
MEASUREMENTS ARE FEET AND CENTIMETRES. SCALE 1/100 (OR) 1"=8'0"

AREA STATEMENT.  
PLOT EXTENT = 1800.0 SFT (OR) 167.29 M<sup>2</sup>  
GROUND FLOOR AREA = 910.0 SFT (OR) 84.57 M<sup>2</sup>  
FIRST FLOOR AREA = 973.0 SFT (OR) 90.43 M<sup>2</sup>  
HEAD ROOM AREA = 129.0 SFT (OR) 12.0 M<sup>2</sup>  
COVERAGE = 50.56%  
F.S.I = 1.12

COLOUR INDEX  
PROPOSED: ●  
BOUNDARY: ●  
ROAD: ●

SCHEDULE OF JOINERIES.

D - DOOR	3'0" X 7'0"	91 X 214
D1 - DOOR	2'6" X 7'0"	76 X 214
W - WINDOW	4'6" X 4'6"	137 X 137
W1 - WINDOW	3'0" X 4'6"	91 X 137
W2 - WINDOW	3'0" X 3'0"	91 X 91
V - VENTILATOR	2'0" X 2'0"	61 X 61
J - RCC JALLI	6'0" X 4'6"	183 X 137

OWNER:  
N. Ramasamy  
(M. RAMASAMY)

LICENSED SURVEYOR  
S. ANANDARAJ.  
LICENSED SURVEYOR  
CORPORATION OF CHENNAI  
CLASS-1, NO.930  
NO 62 ARCOT ROAD  
VALASARAVAKKAM  
CHENNAI - 600 09