

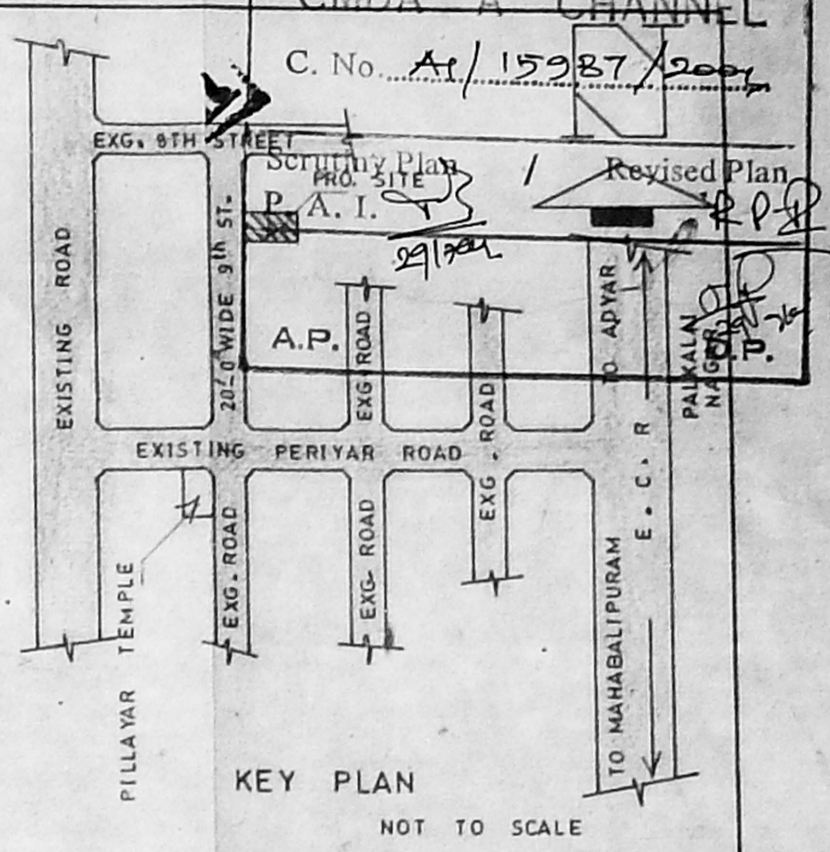



FRONT ELEVATION

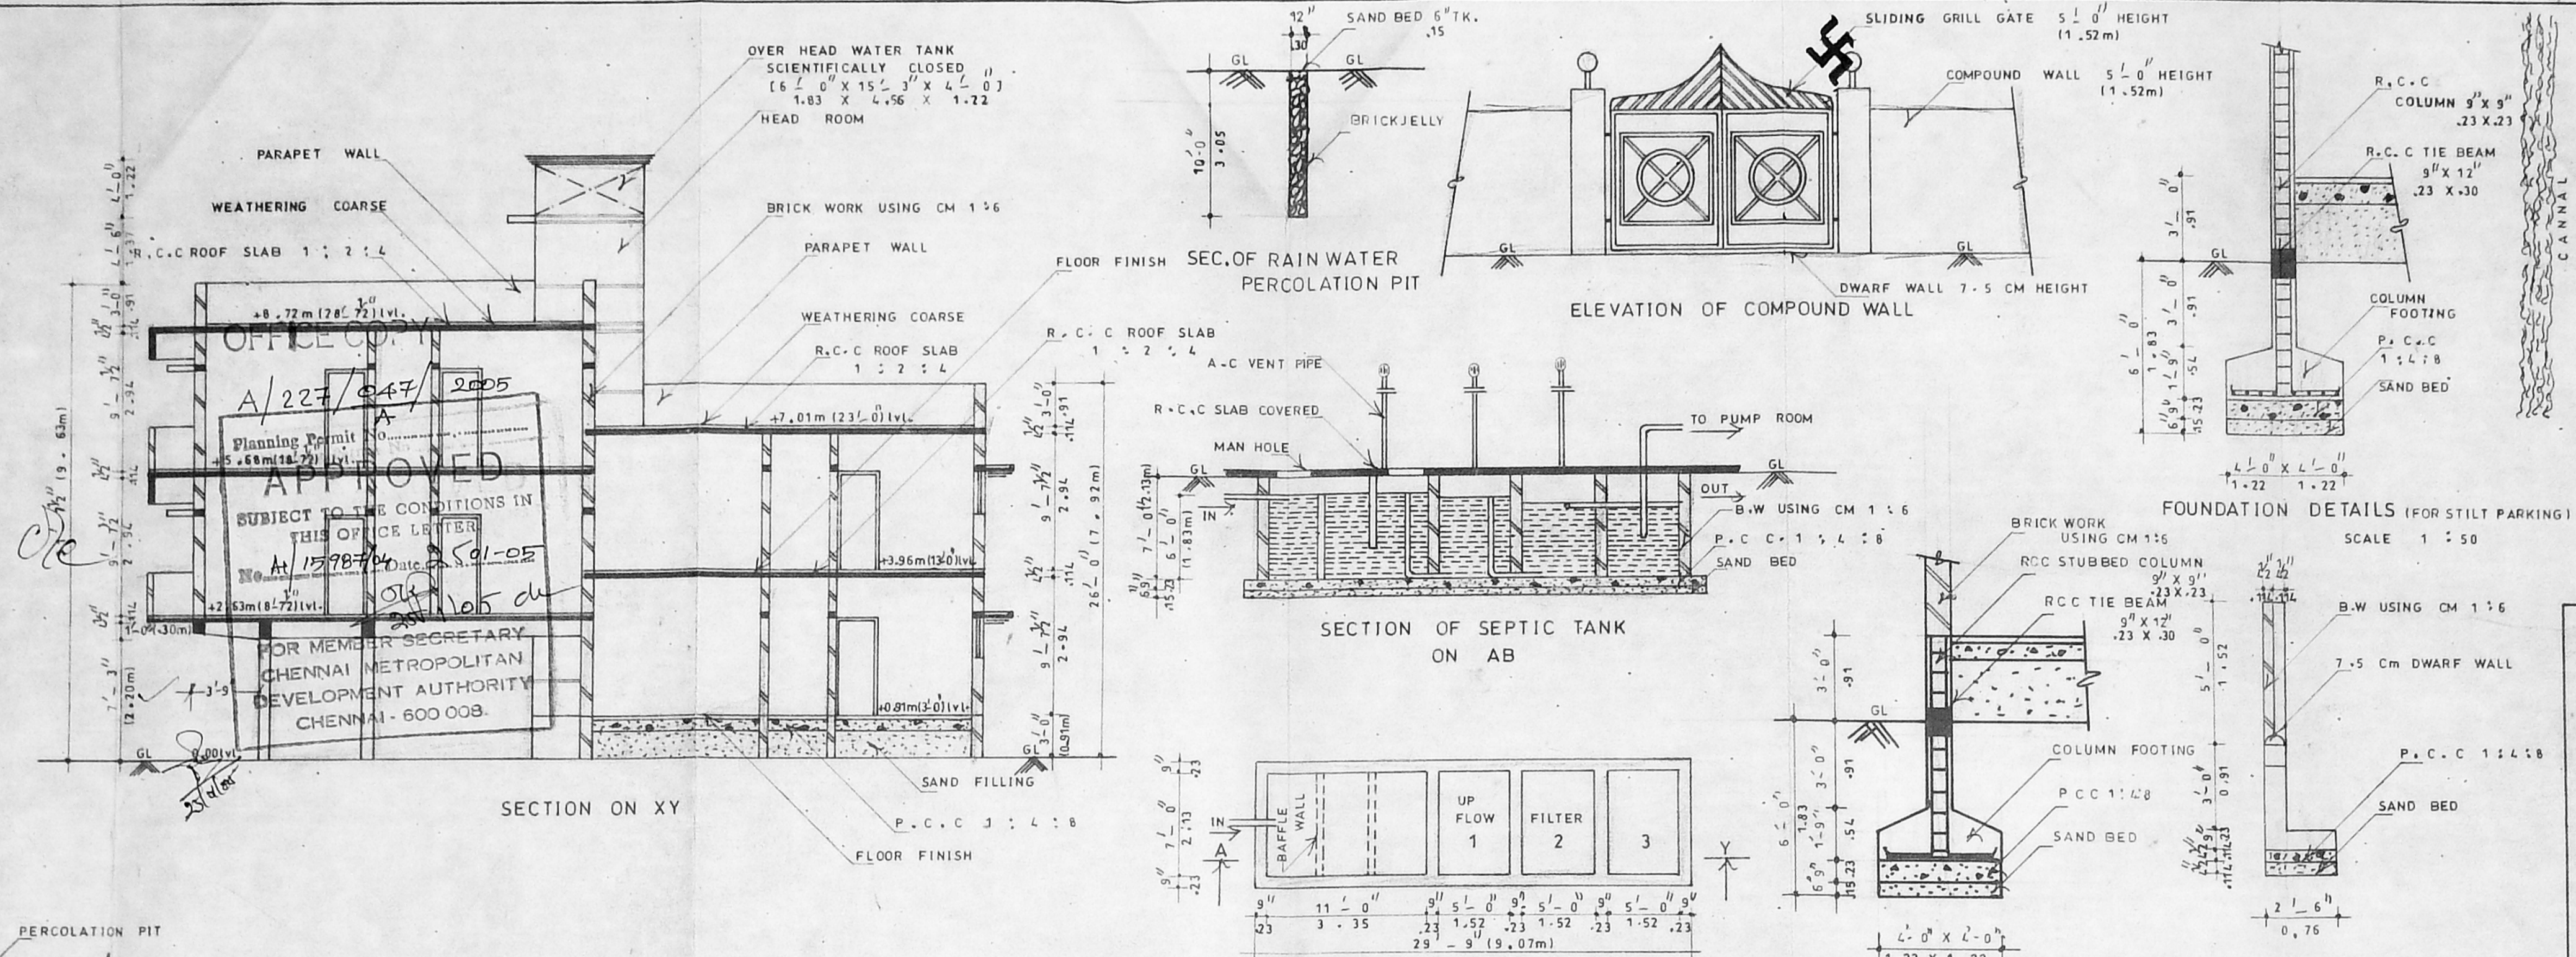


KEY PLAN
NOT TO SCALE

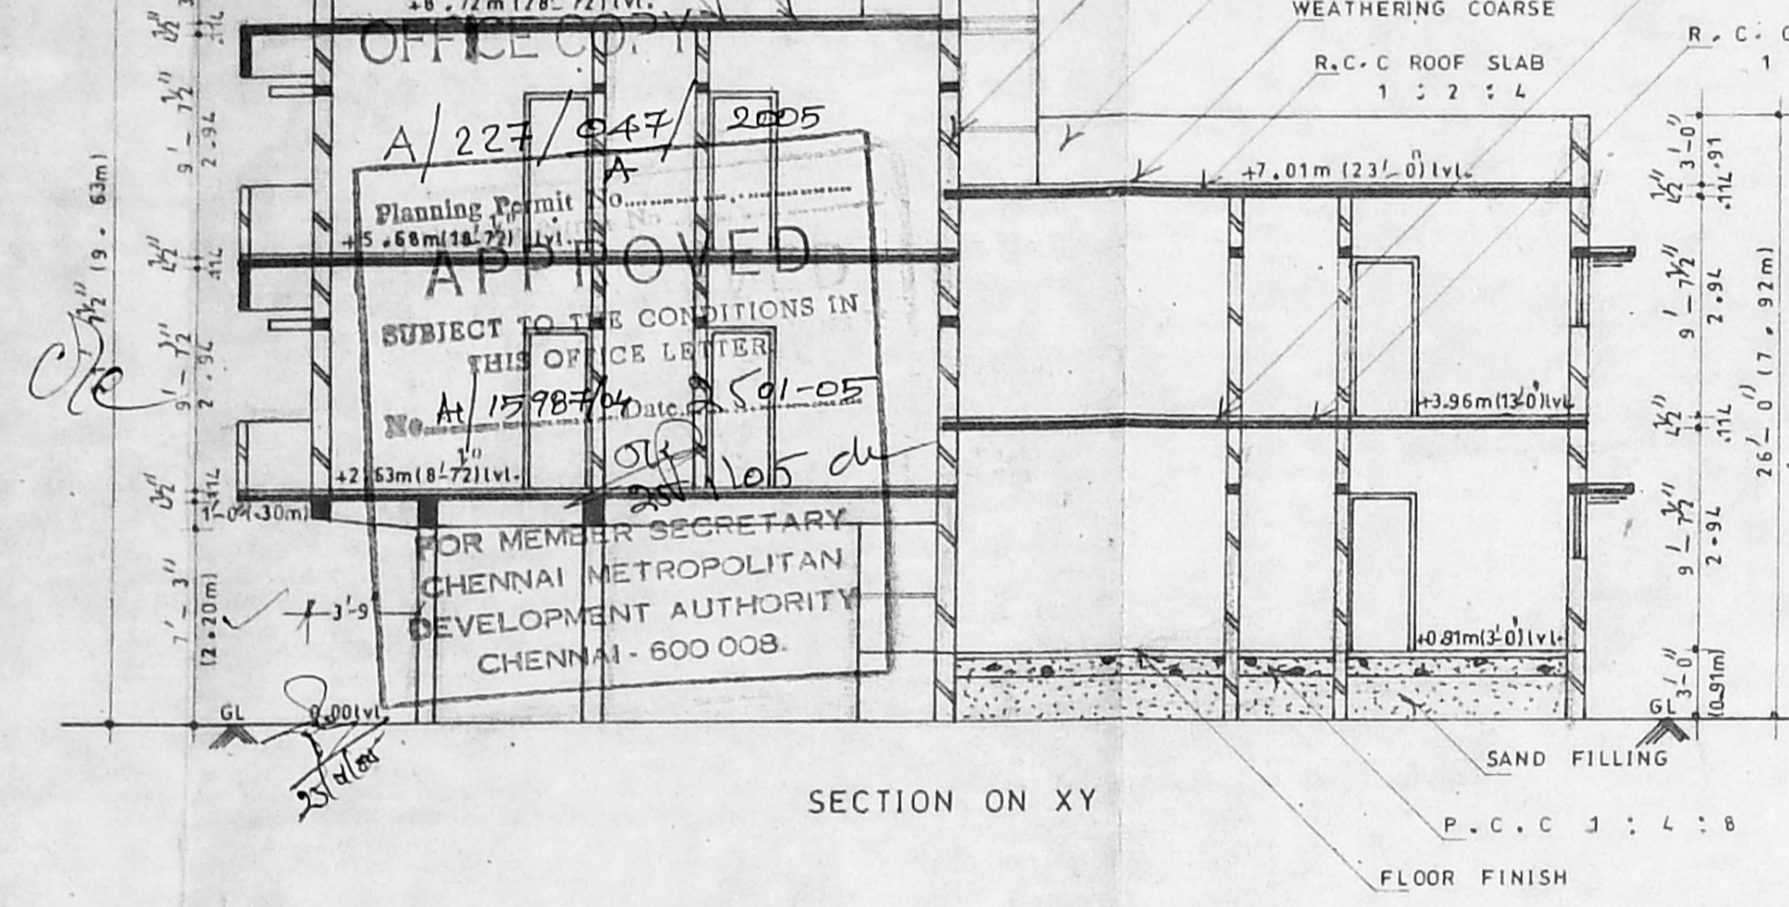

SECTION ON XY

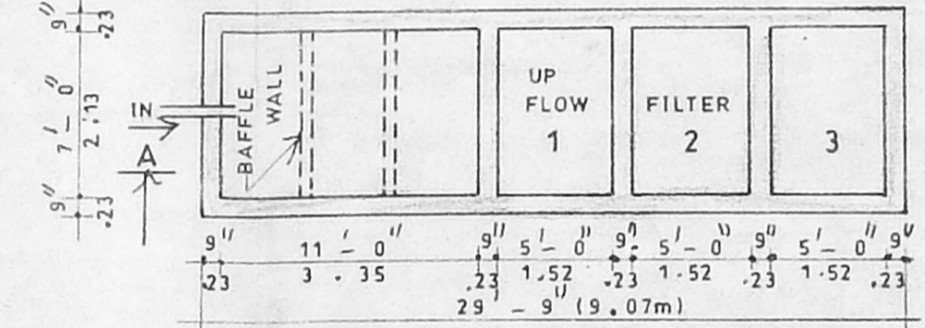


PLAN OF SEPTIC TANK

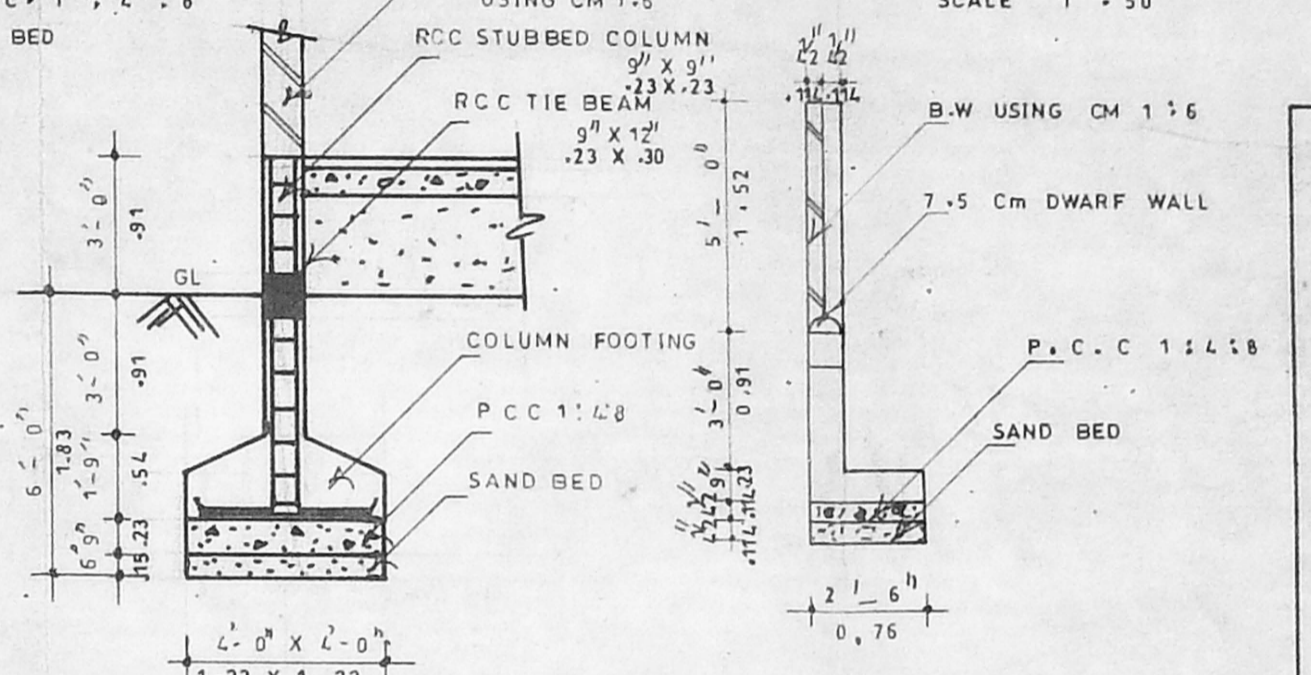


FOUNDATION DETAILS
SCALE 1:50


SECTION OF COMPOUND WALL
SCALE 1:50

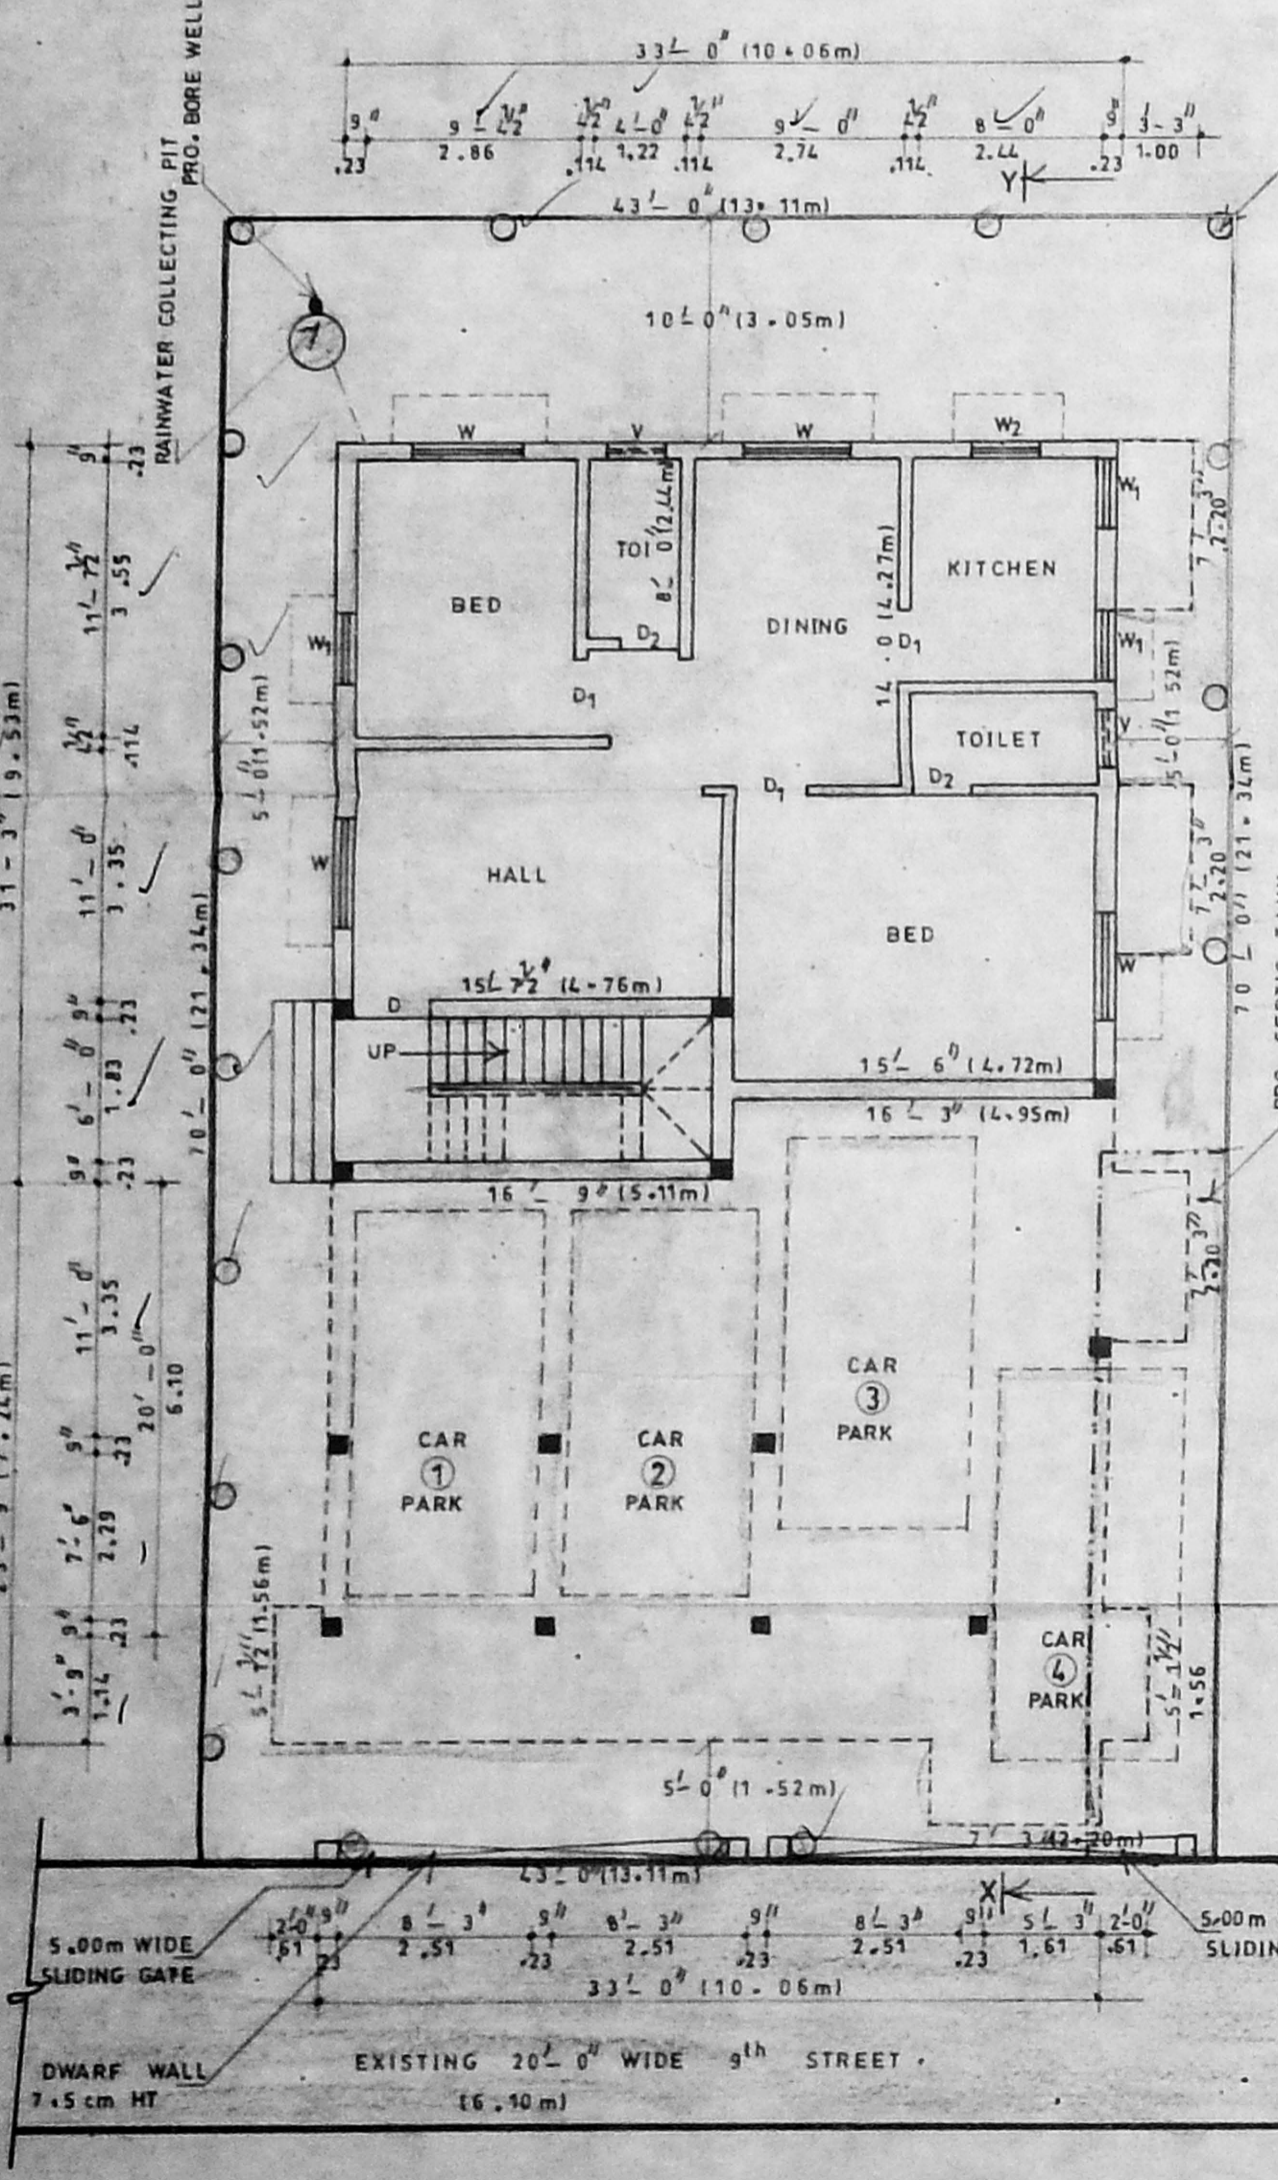


SITE PLAN CUM STILT / GROUND FLOOR PLAN

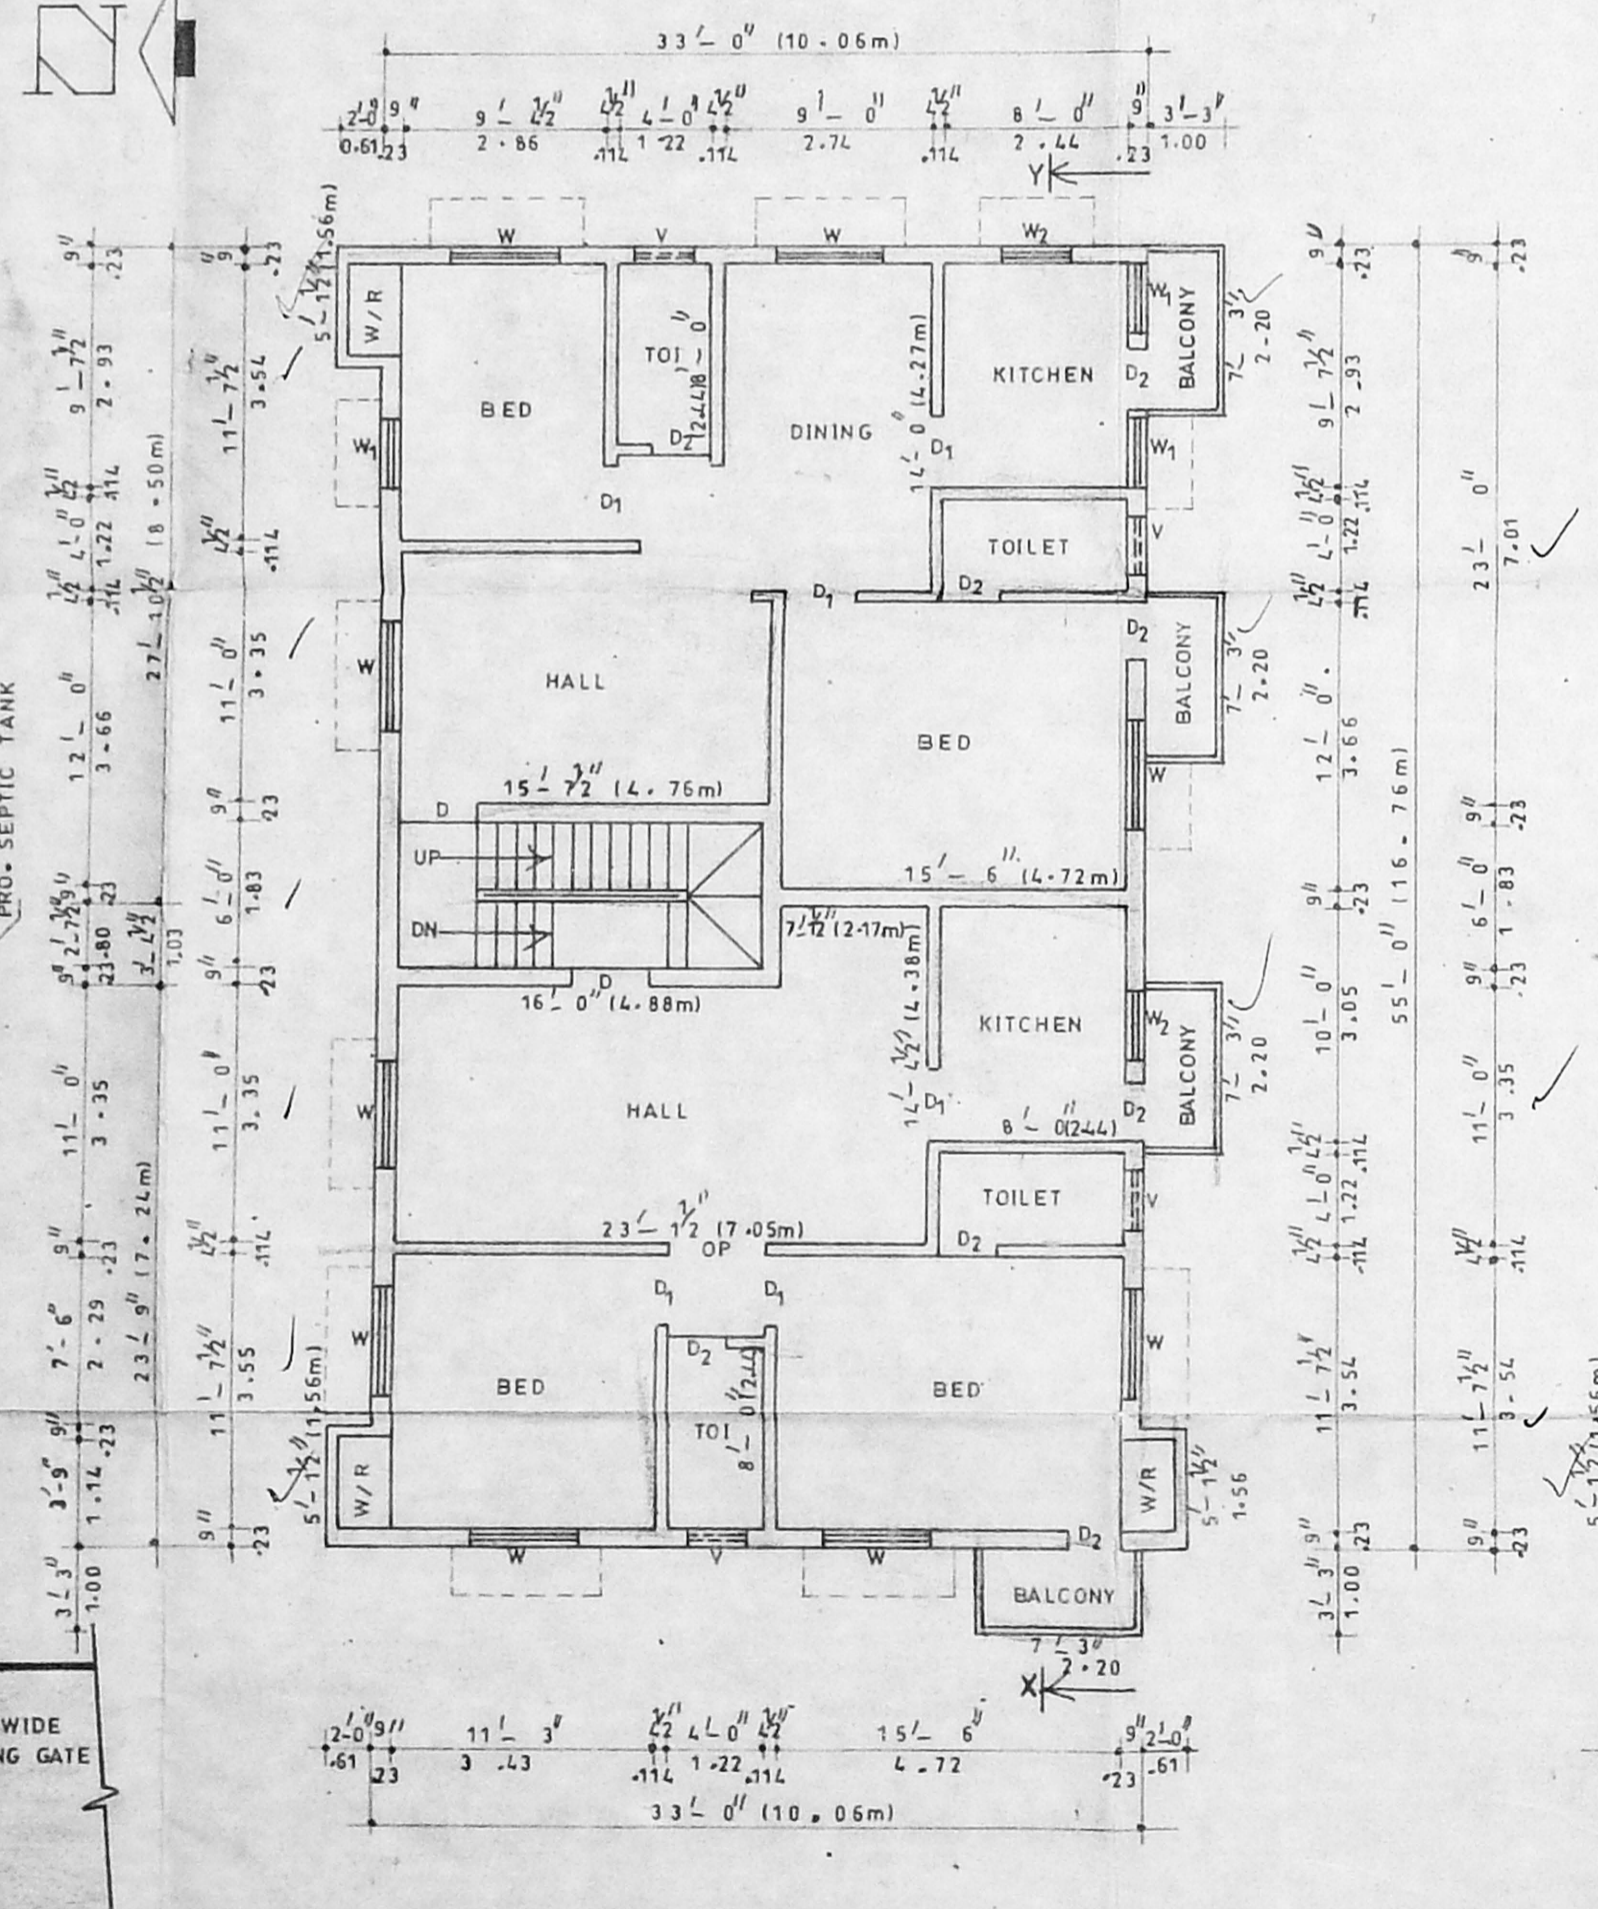


FIRST FLOOR PLAN

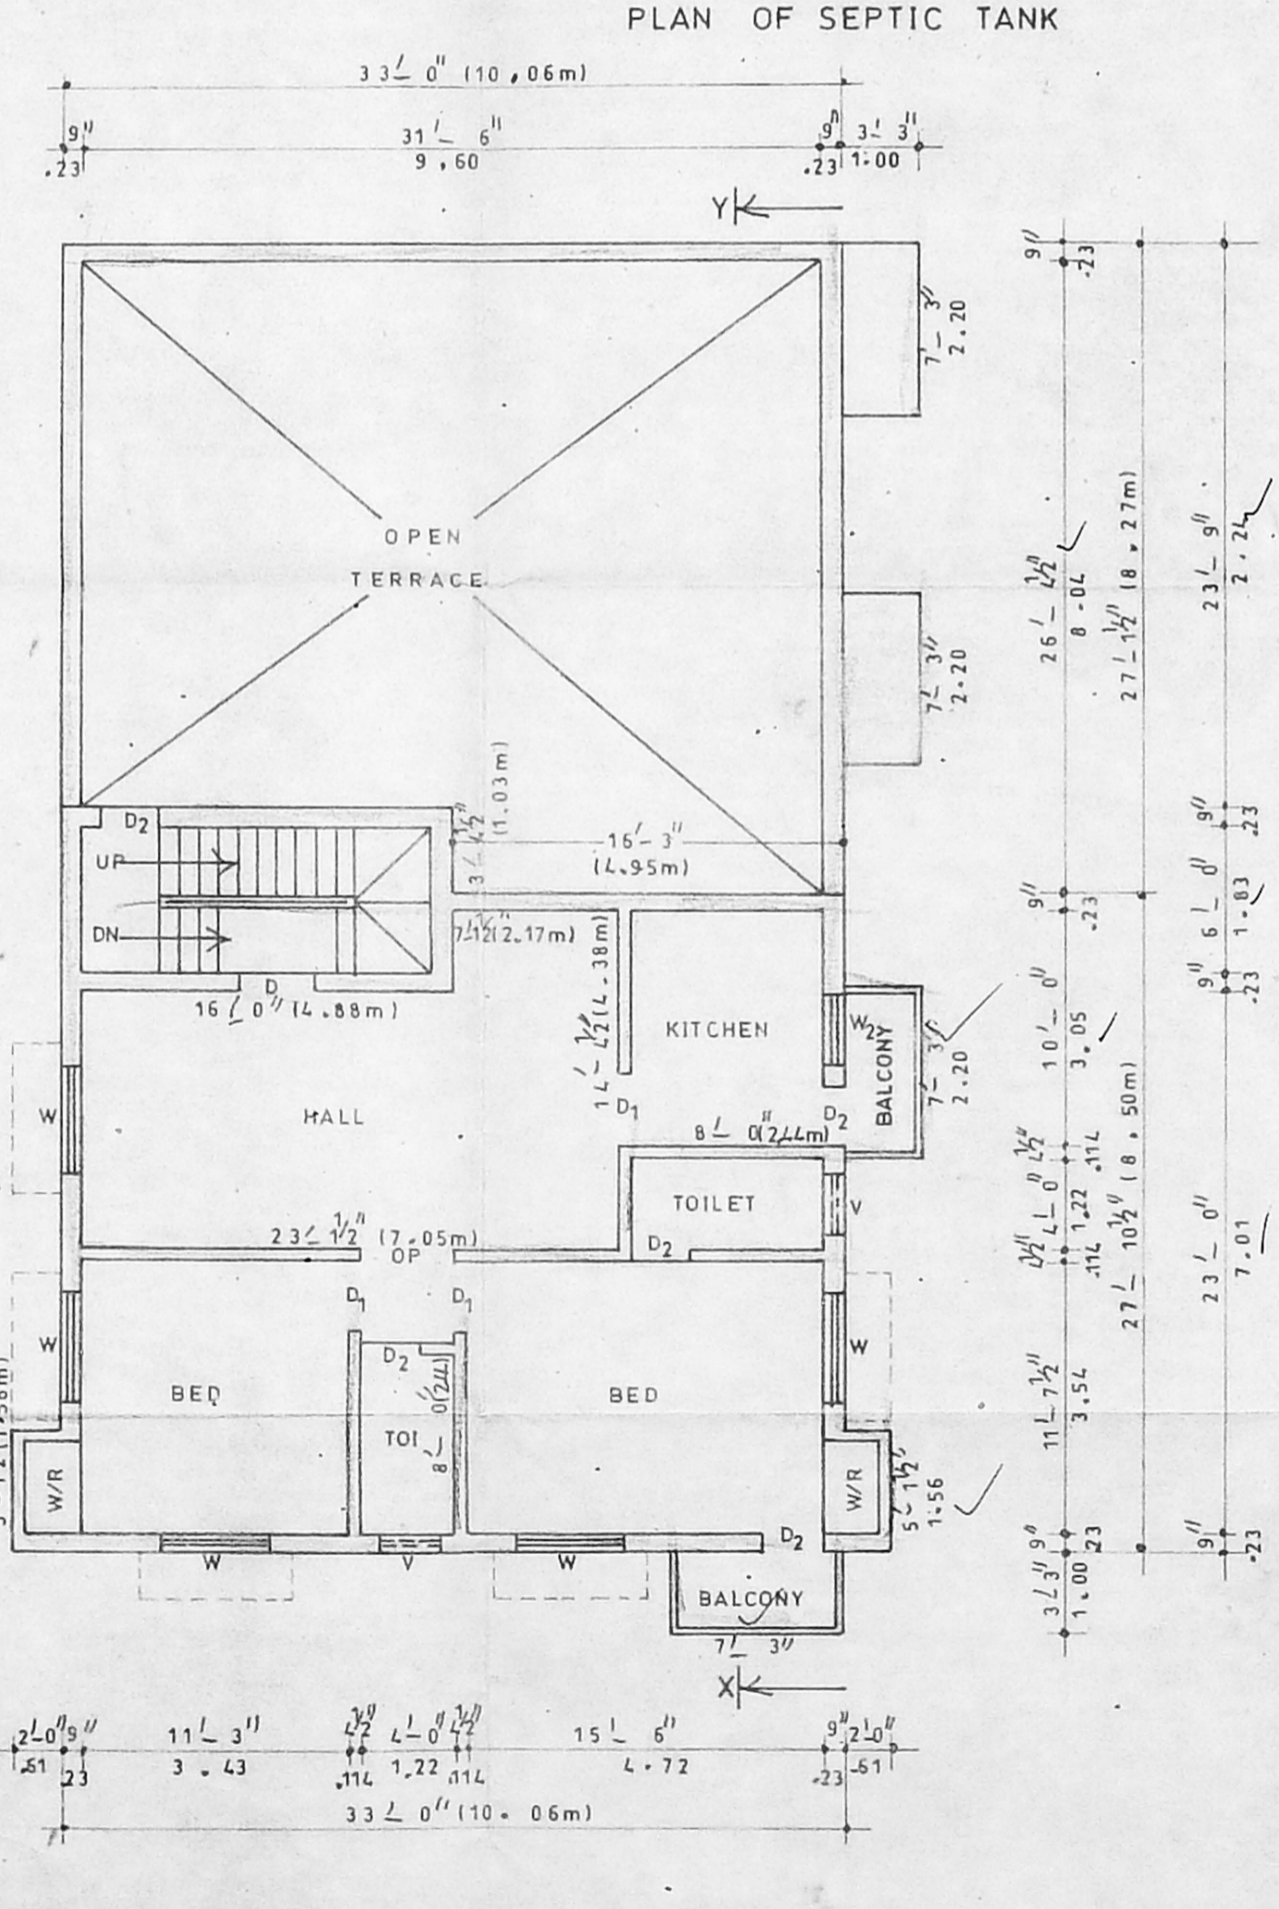

SECOND FLOOR PLAN (part)

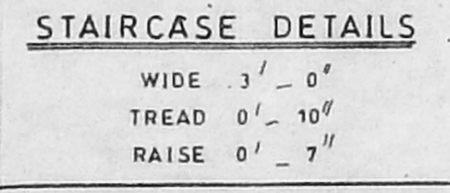

STAIRCASE DETAILS

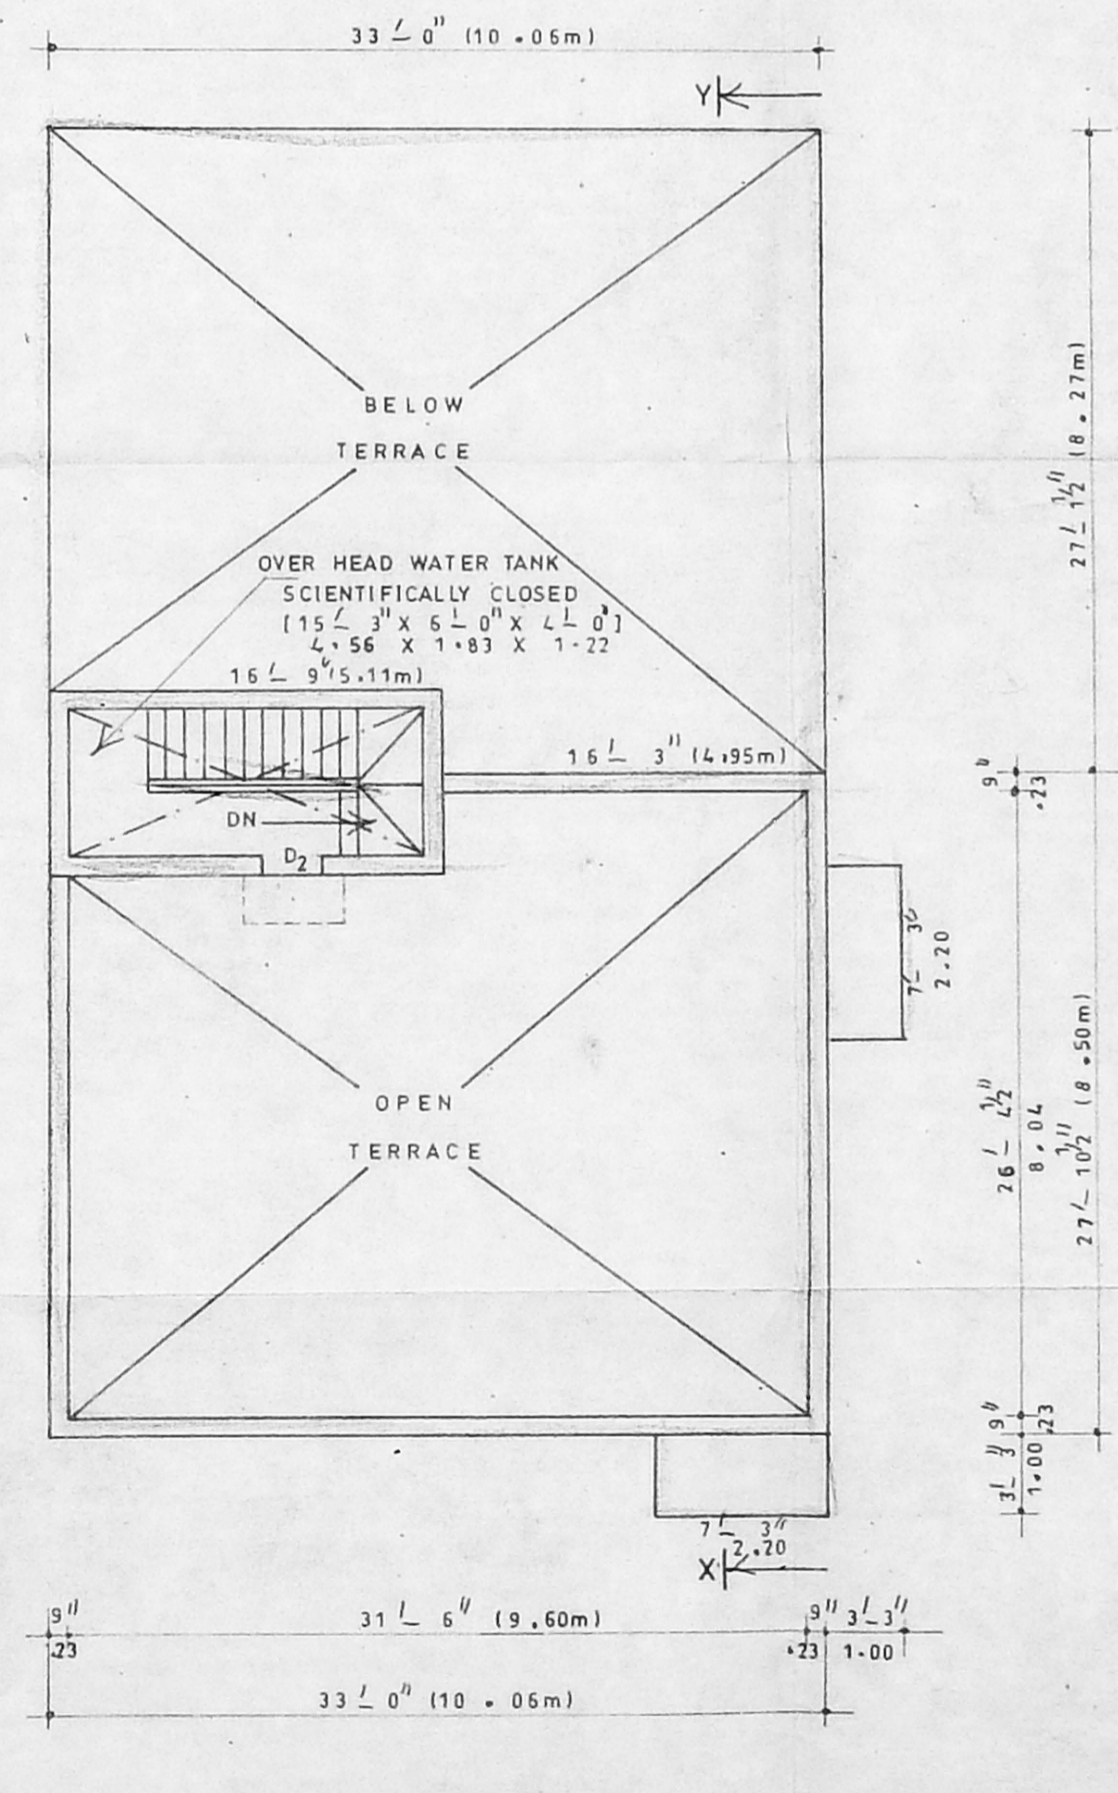

TERRACE FLOOR PLAN

PLAN SHOWING THE PROPOSED CONSTRUCTION OF RESIDENTIAL BUILDING AT PLOT NO.21, 9th STREET, KANDASAMY NAGAR, IN SURVEY NO.96/30 OF NO.132, PALAVAKKAM VILLAGE, ST. THOMAS MOUNT PANCHAYAT UNION, TAMBARAM TALUK, KANCHEEPURAM DISTRICT.

SCALE 1:100

EXISTING LAYOUT APPROVAL NO.

L.P.D.M / D.T.P NO.125/1975.

EXTENT	SG. FT.	SQ. MTS.
1. TOTAL PLOT AREA	3010.00	279.63
2. PRO. GROUND FLOOR AREA	987.00	91.69
3. PRO. CAR PARK AREA	905.00	84.17
4. PRO. FIRST FLOOR AREA	1940.00	180.23
5. PRO. SECOND FLOOR AREA	1044.00	96.99
6. PLOT COVERAGE	64.45%	
7. F. S. I	1.23	

JOINERY	
1. DOOR	D 3' - 3" X 7' - 0"
2. DO	D ₁ 3' - 0" X 7' - 0"
3. DO	D ₂ 2' - 6" X 7' - 0"
4. OPENING	OP 4' - 0" X 7' - 0"
5. WINDOW	W 4' - 6" X 4' - 6"
6. DO	W ₁ 3' - 0" X 4' - 6"
7. DO	W ₂ 3' - 0" X 3' - 0"
8. VENTILATOR	V 2' - 6" X 2' - 0"

COLOUR INDEX	
	BOUNDARY LINE
	PRO. CONSTRUCTION
	ROAD

Owner

R. SURESHKUMAR, D.C.E.
Consulting Engineer
Licensed Surveyor
TAMBARAM MUNICIPALITY
2/172, SELVAVINAYAGAR KOIL ST.
PADAPPAL - 601 301
Ph: 954111-274649 & mobile: 31023295
Licensed Surveyor