




ELEVATION

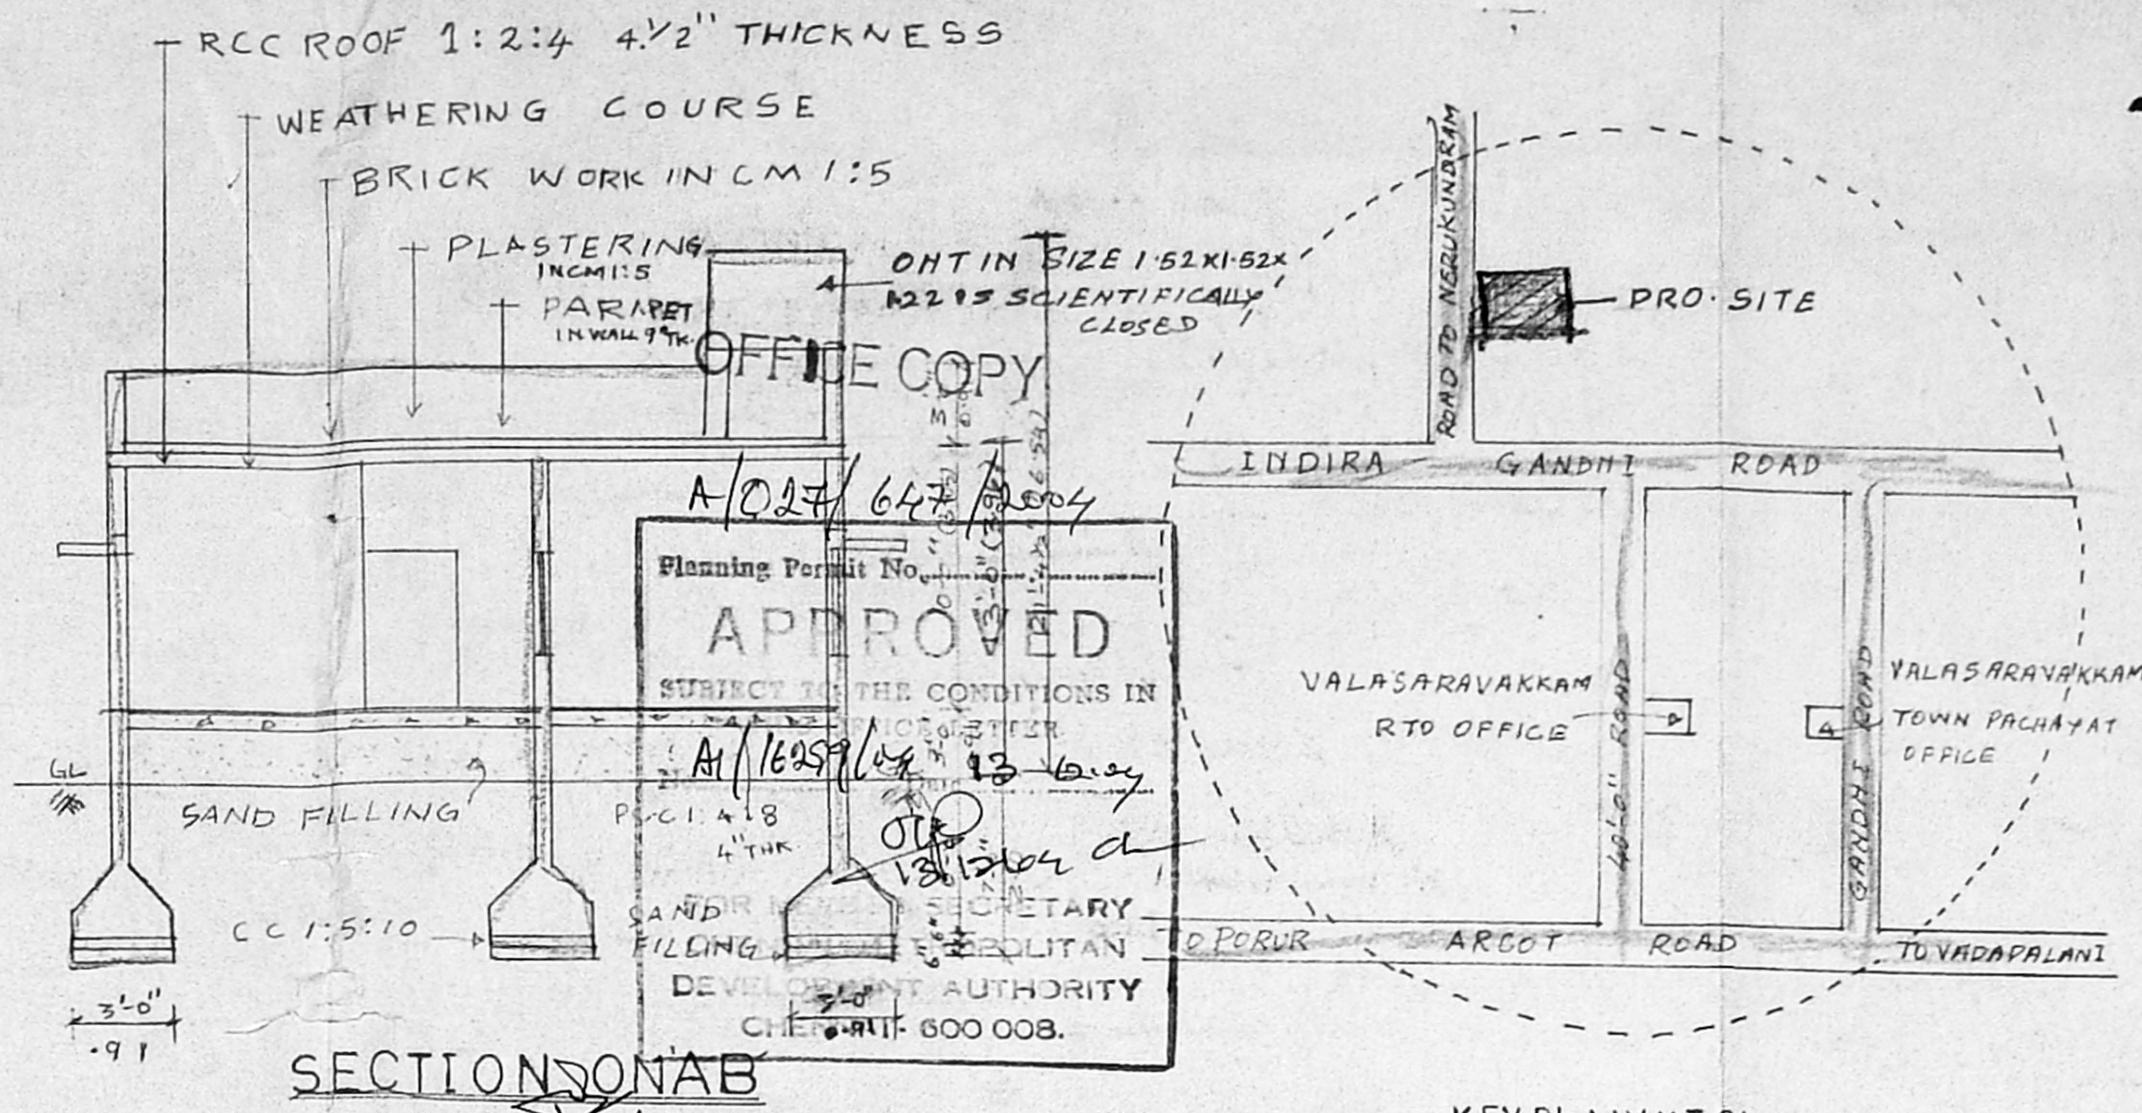


SECTION ON A-B

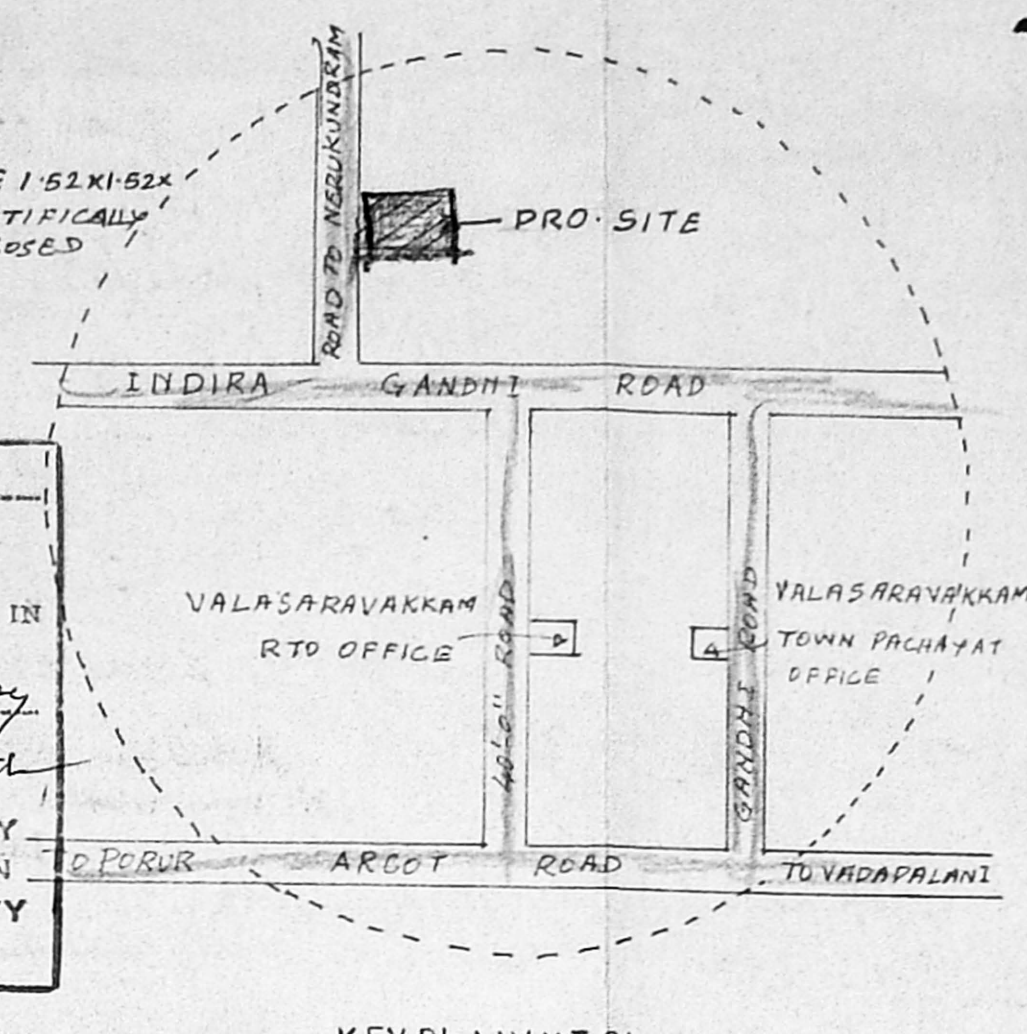


KEY PLAN (INTS)

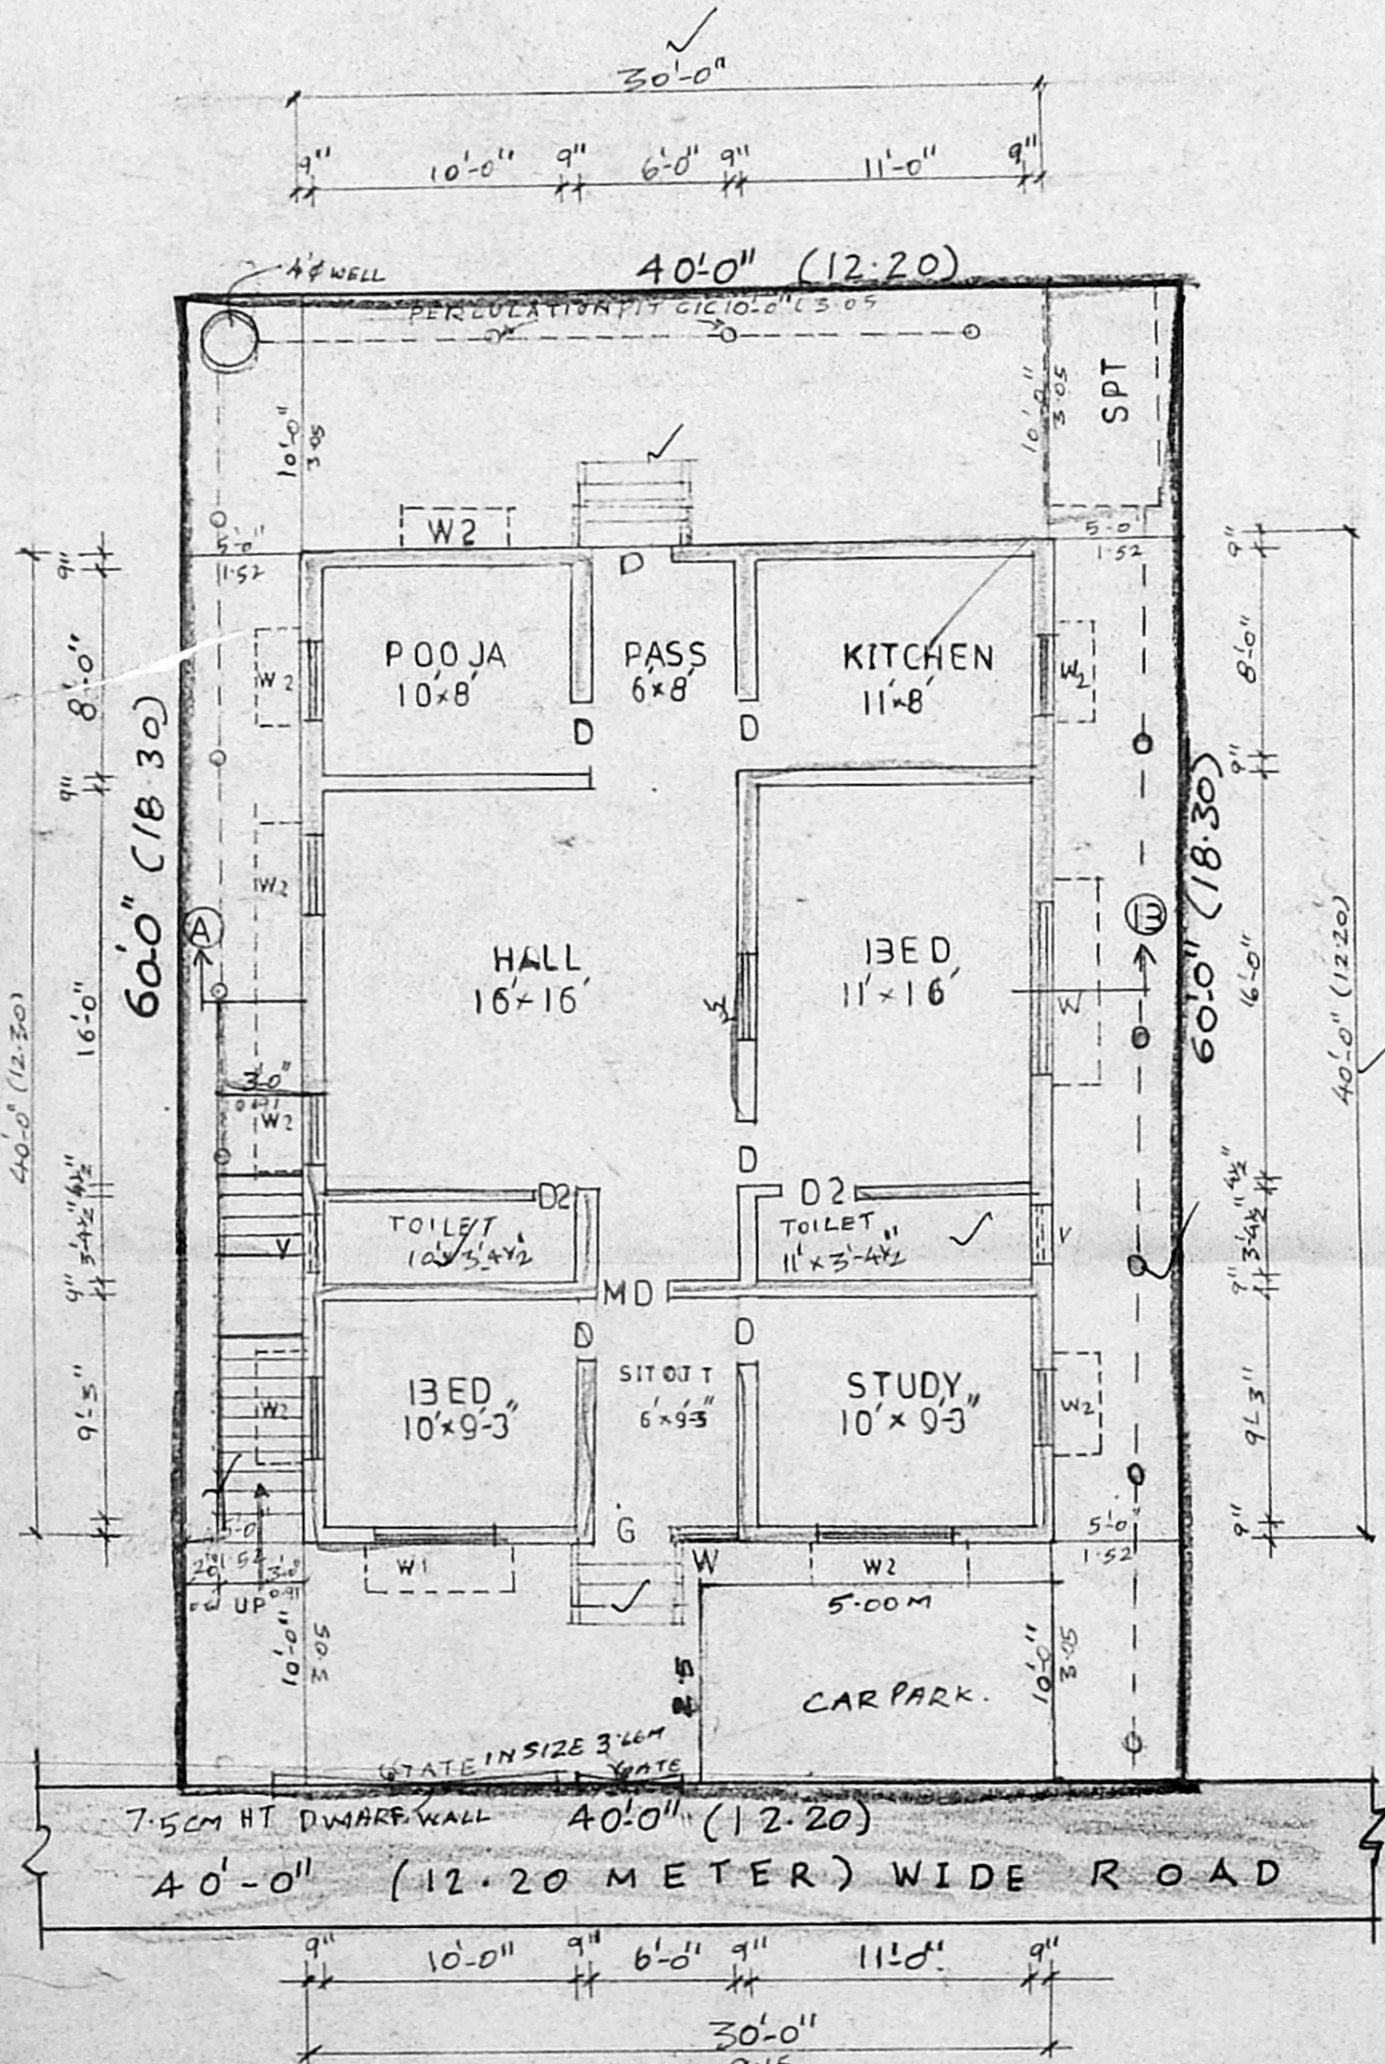

SITE CUM GROUND FLOOR PLAN

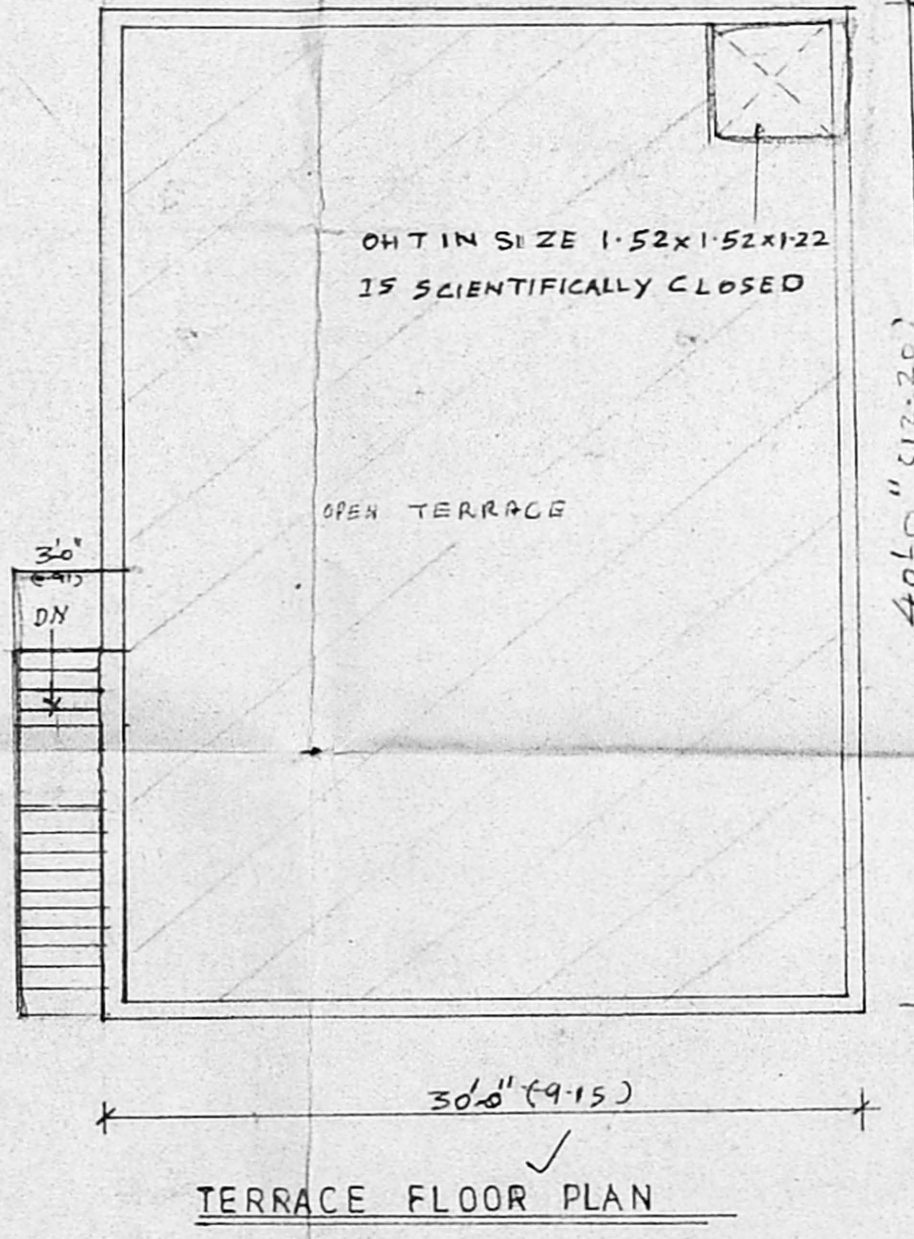


TERRACE FLOOR PLAN

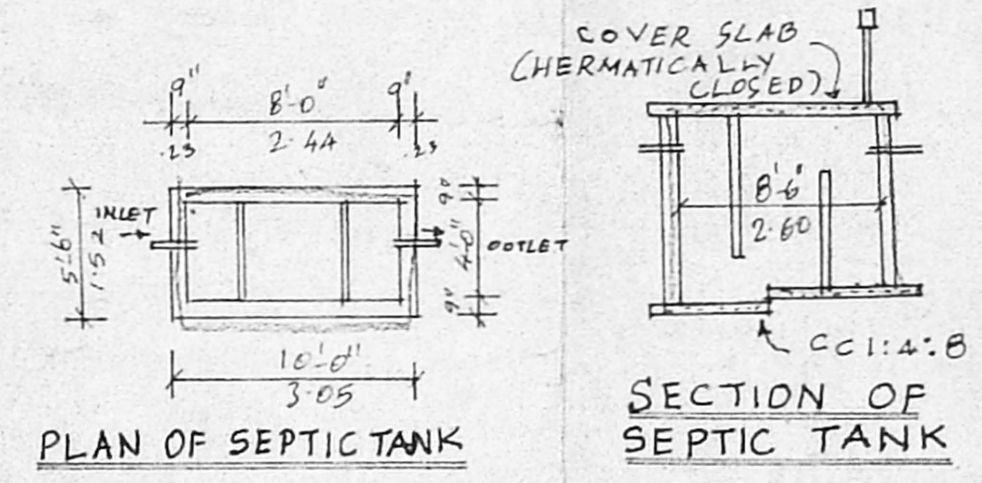


PLAN OF SEPTIC TANK

SECTION OF SEPTIC TANK

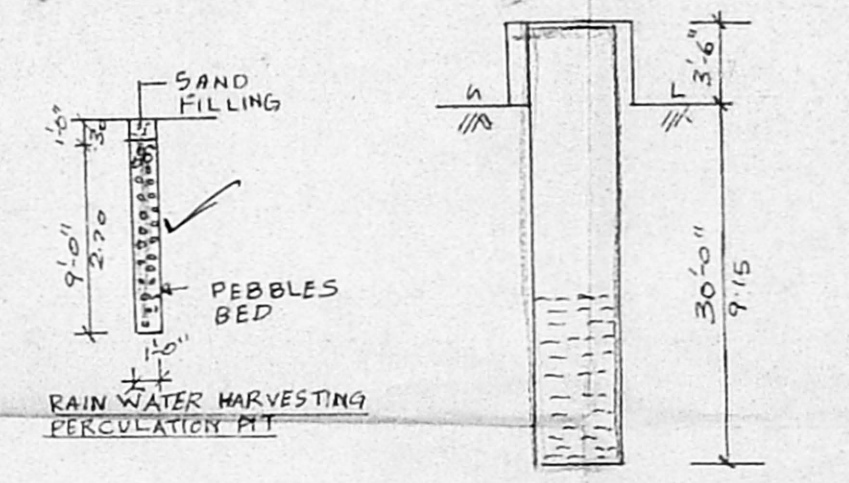

SECTION OF WELL

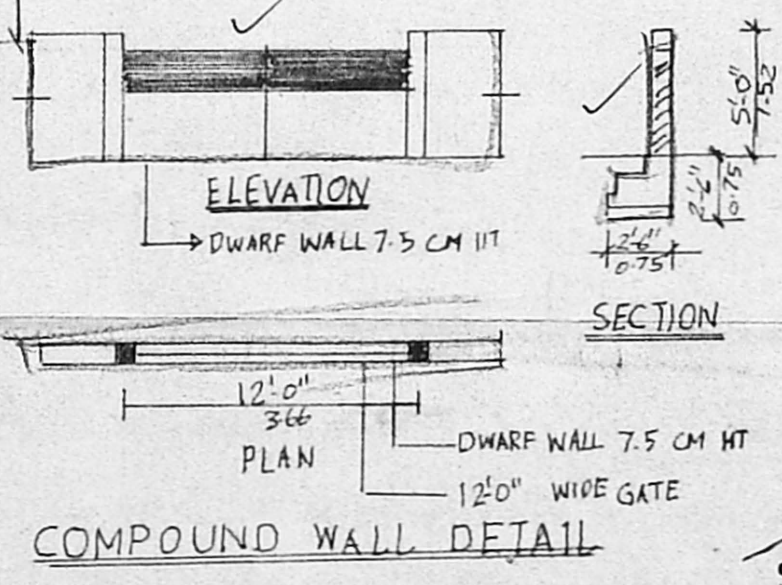

COMPOUND WALL DETAIL

**CMDA "A" CHANNEL**  
 C. No. As/16299/04  
 Survey Plan / Revised Plan  
 P. A. / R. S. P.  
 20/04/2014  
 D.P.

PLAN SHOWING THE PROPOSED CONSTRUCTION OF RESIDENTIAL BUILDING AT S.No 412, AS PER PATTA IN SURVEY No 412/7, PLOT No.122 BALAJI NAGAR, NERKUNDRAM VILLAGE, VILLIVAKKAM PANCHAYAT UNION, AMBATTUR TALUK, THIRUVALLUR DIST.  
 NAME OF OWNER: THIRU.V.RAMALINGAM  
 NOTE-LAYOUT APPROVED IN D.D.T-PNo-365/73

**AREA STATEMENT**

	SQ. FT.	SQ. M.
PLOT AREA	2400.00	223.00
PRO. GROUND FLOOR	200.00	112.00
PLOT COVERAGE :	50%	
F.S.I	0.33	

**JOINERY DETAILS**

MD MAIN DOOR	3'-6" x 7'-3"	1.07 x 2.21
D DOOR	3'-0" x 7'-0"	0.91 x 2.13
DI DOOR	2'-6" x 6'-0"	0.76 x 1.83
W WINDOW	5'-0" x 4'-0"	1.52 x 1.22
W1 WINDOW	5'-0" x 4'-0"	1.52 x 1.22
W2 WINDOW	3'-0" x 4'-0"	0.91 x 1.22
V VENTILATOR	3'-0" x 1'-0"	0.91 x 0.31

**COLOUR INDEX**

PROPOSED	
ROAD	
BOUNDRY	

SCALE : 1" = 8'-0" (1:100)

**S. SUNDARAM, I.C.E.**  
 Licensed Surveyor Class-II No. 27/2004-2005  
 Corporation of Chennai and Consulting Engineer.  
 N. Ramalingam  
 OWNER  
 LICENSED SURVEYOR