



ELEVATION

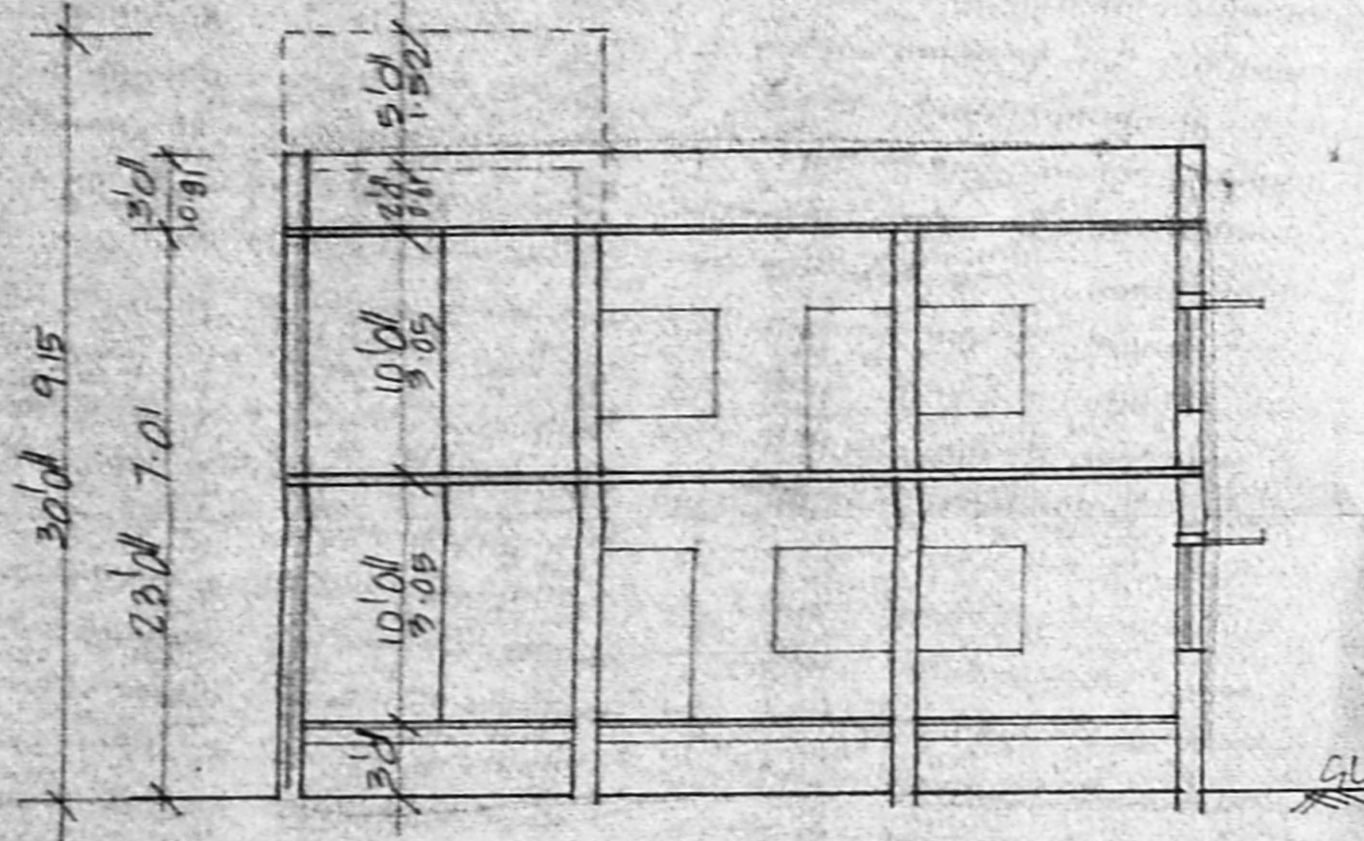


SECTION ON AB


OFFICE COPY  
 A/002435/553/2009  
 Planning Permit No. **APPROVED**  
 SUBJECT TO THE CONDITIONS IN THIS OFFICE LETTER.  
 No. A/17617/00 dated 29.10.08  
 FOR MEMBER SECRETARY  
 CHENNAI METROPOLITAN  
 DEVELOPMENT AUTHORITY  
 CHENNAI - 600 008.

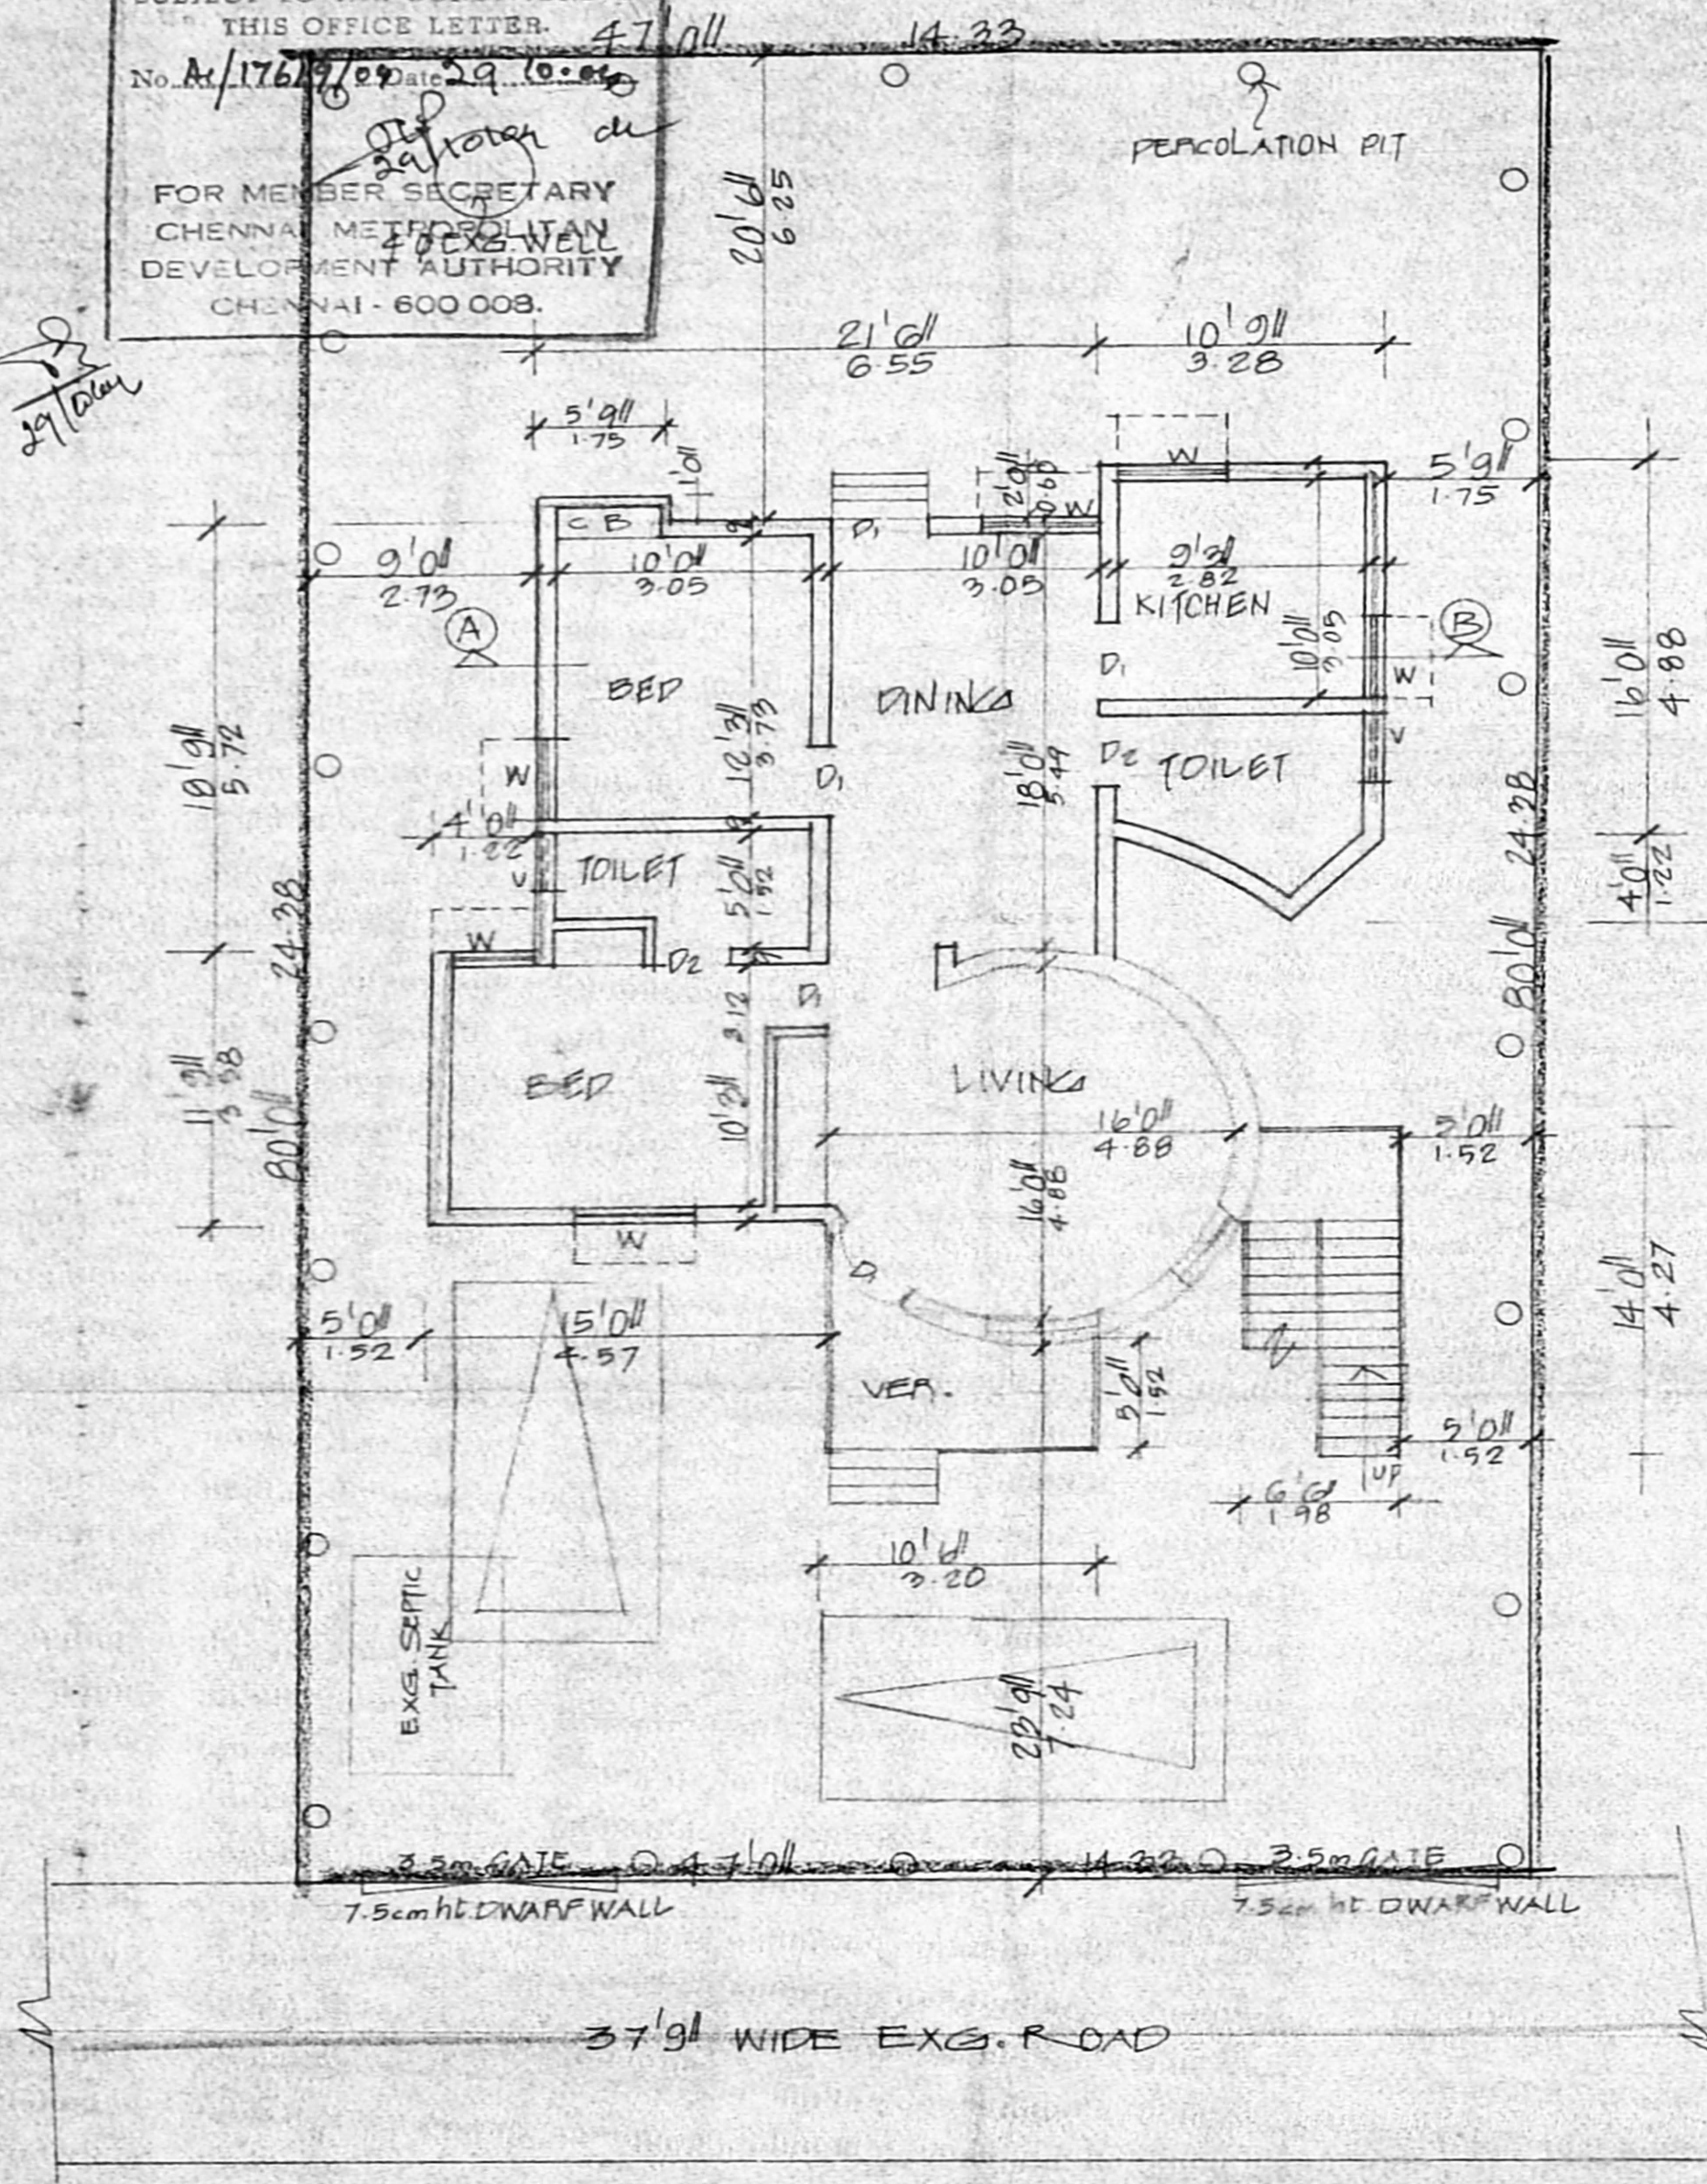


SITE/GROUND FLOOR PLAN

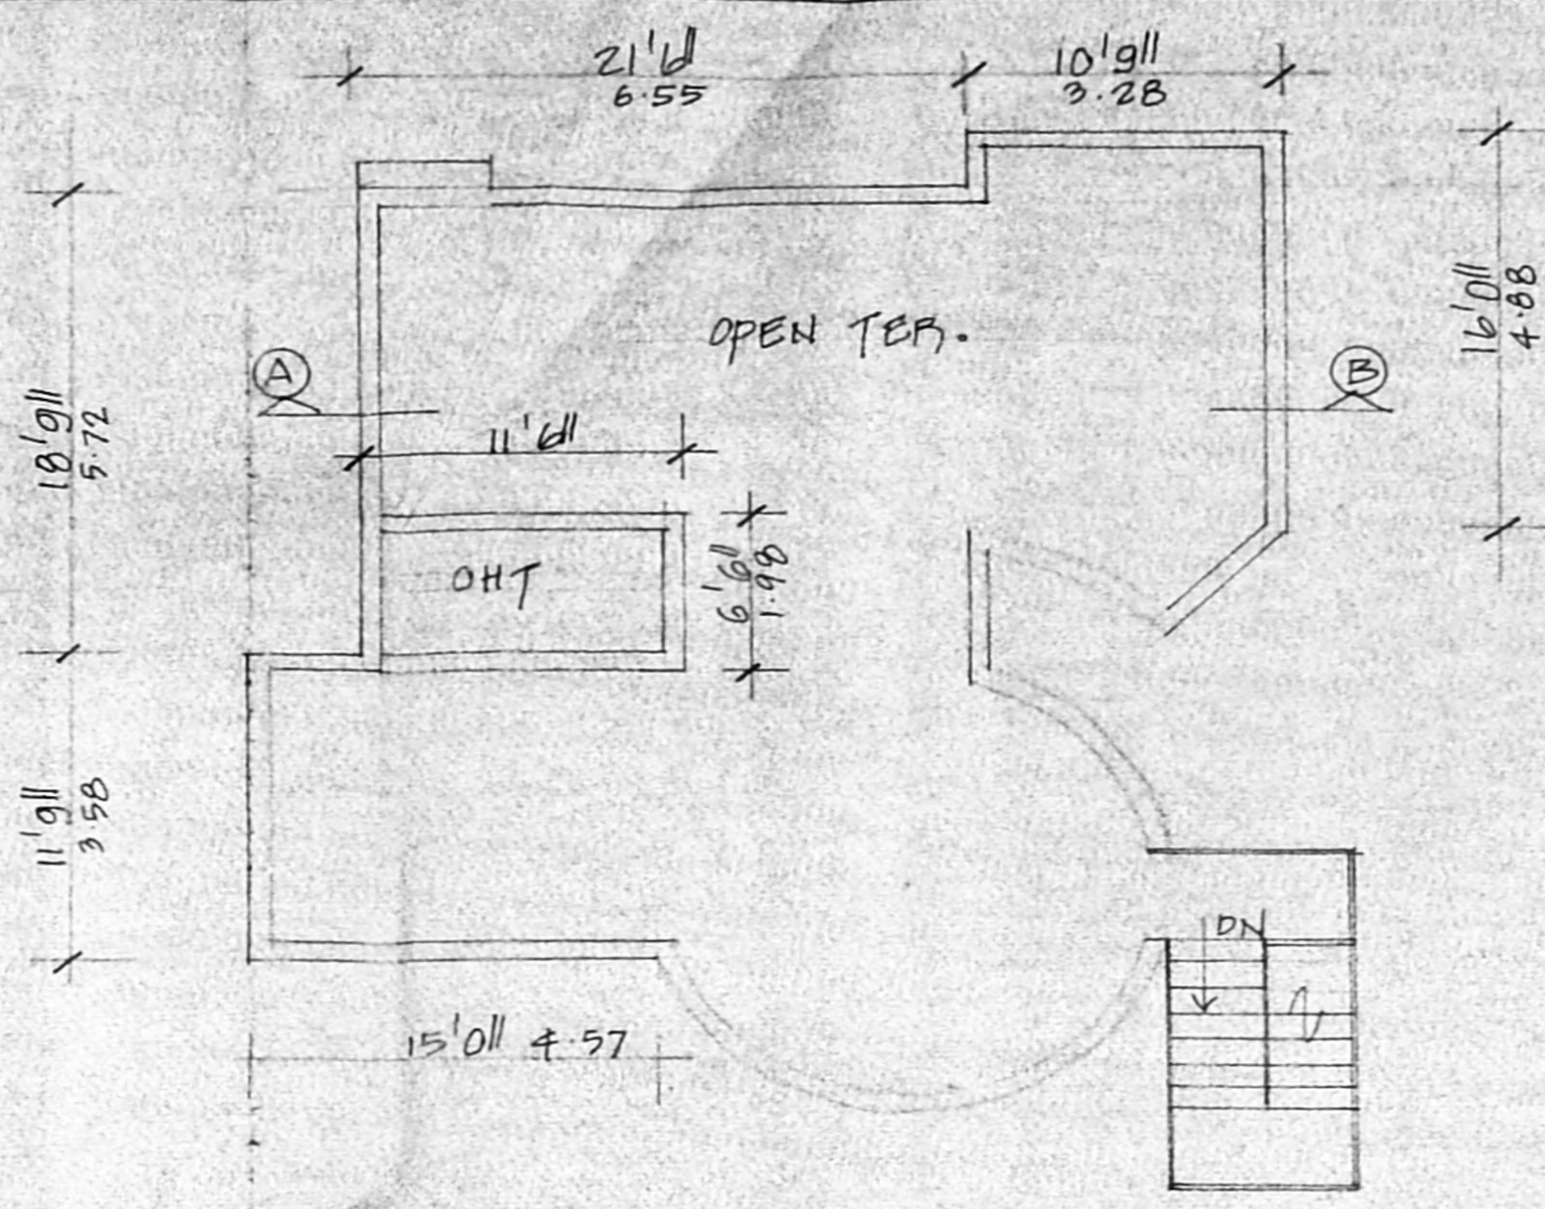


TERRACE PLAN

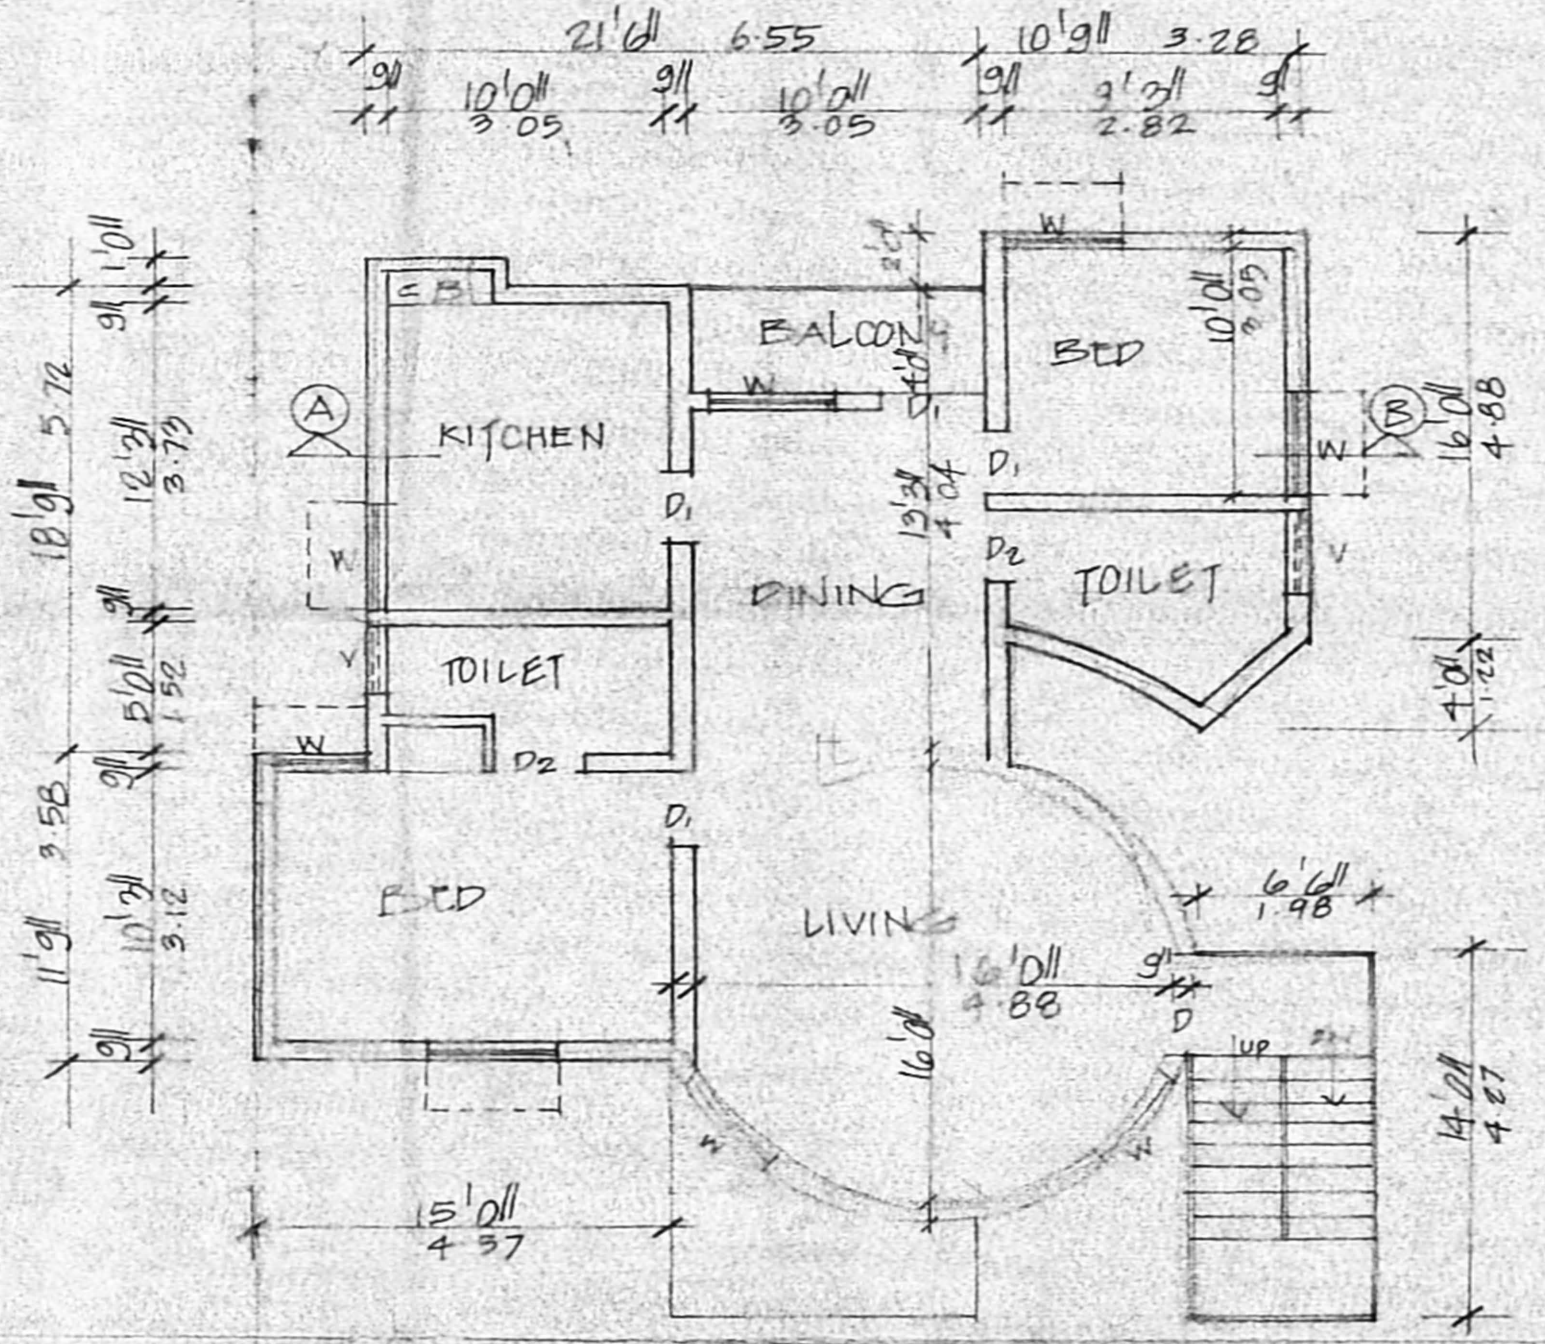


FIRST FLOOR PLAN

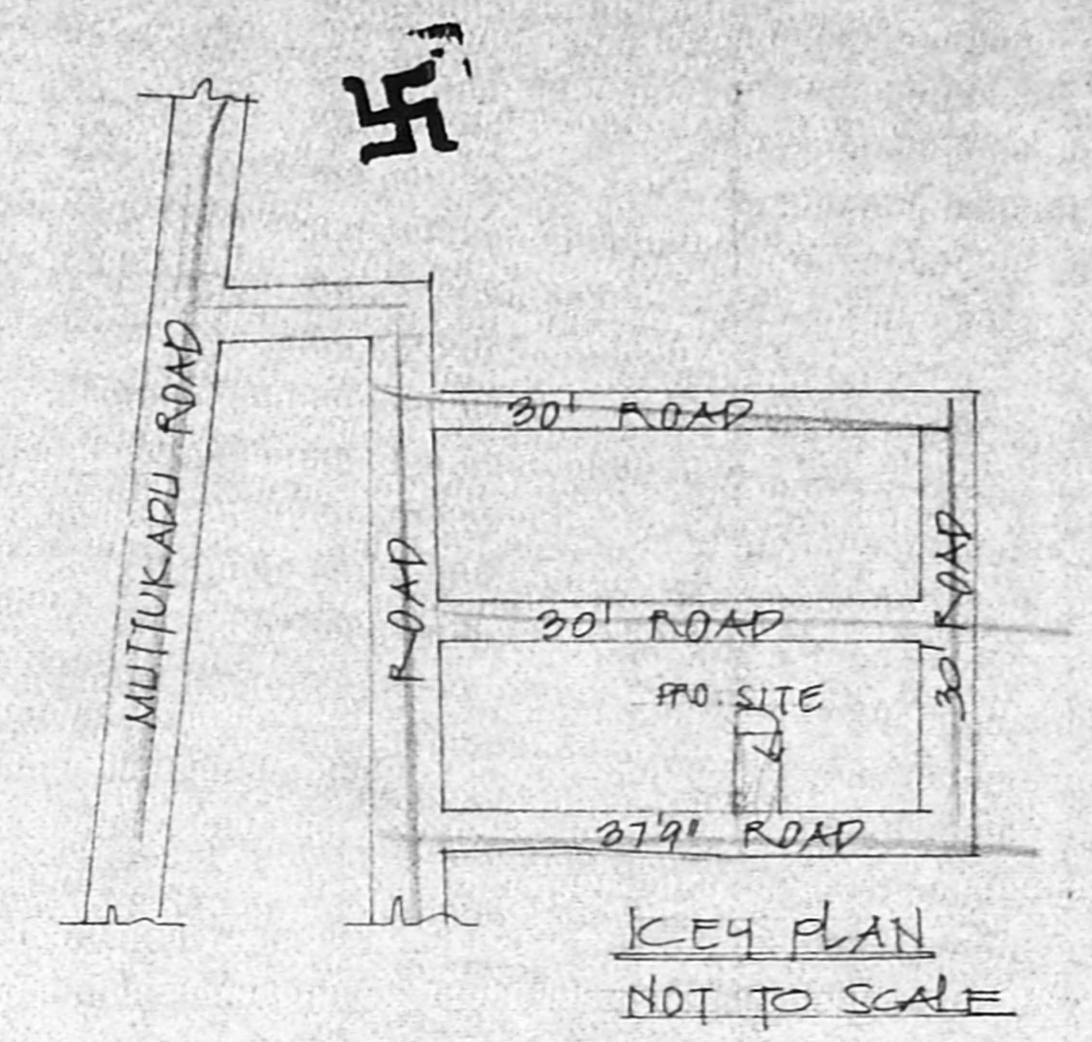


KEY PLAN NOT TO SCALE

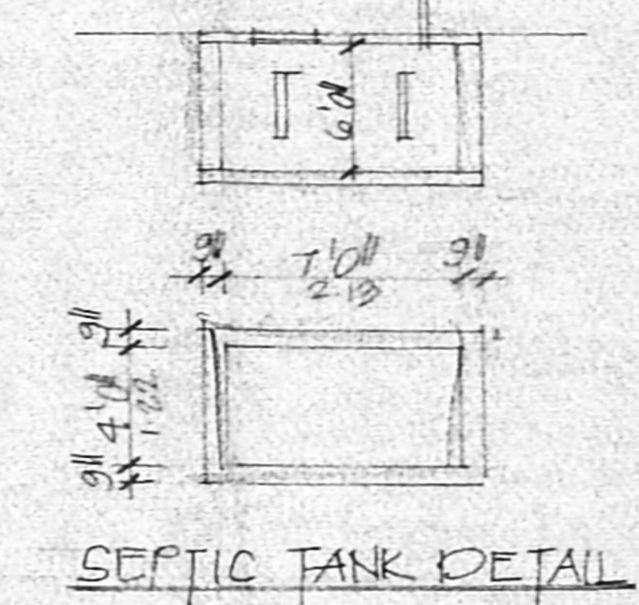


SEPTIC TANK DETAIL

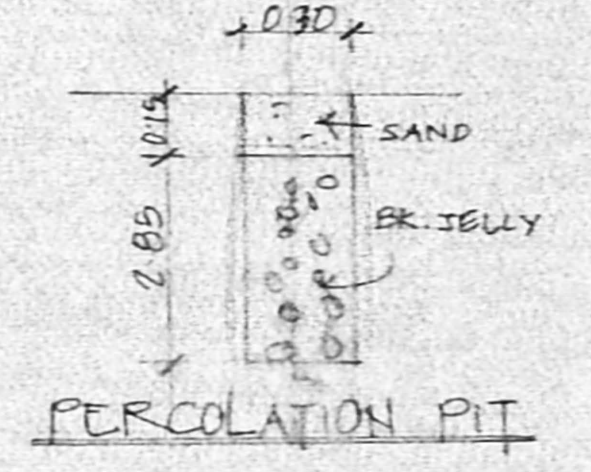

PERCOLATION PIT

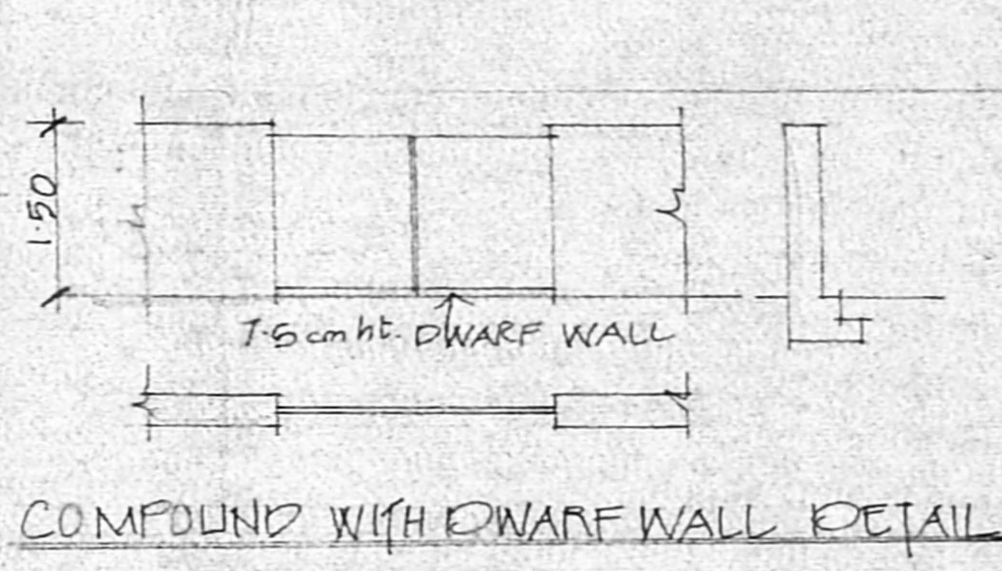

COMPOUND WITH DWARF WALL DETAIL

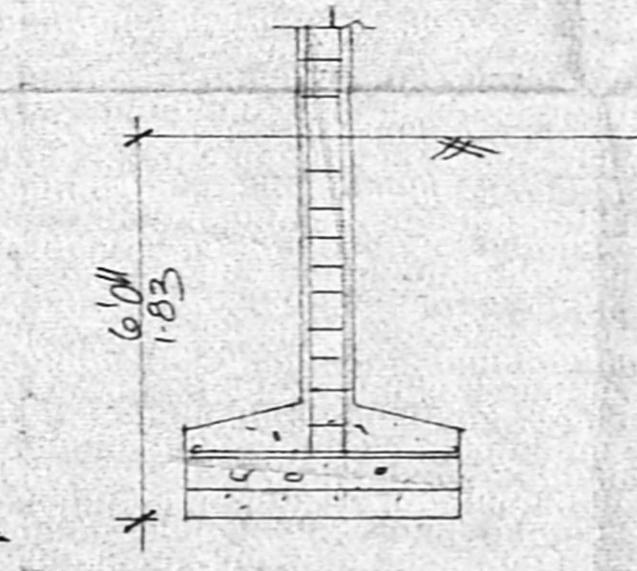

FOUNDATION DETAIL

JOINERIES		CMDA "A" CHANNEL C.No. A/17617/09
D	DOOR	3'6" x 7'0"
D1	"	3'0" x 9'0"
D2	"	2'6" x 7'0"
W	WINDOW	4'0" x 4'0"
V	VENTILATOR	3'0" x 3'0"
		R.P.P.

SPECIFICATION  
 SAND FILLING IN FOUNDATION  
 PCC 1:4:8 IN FOUNDATION  
 BRICK WORK IN CM 1:5  
 RCC WORK IN 1:2:4  
 PLASTERING IN CM 1:4

AREA DETAIL

PLOT AREA	#	3760	349.3
GROUND FLOOR EXG.		1087	100.9
PRO.		66	6.2
FIRST FLOOR PRO.		1119	103.9

COLOUR INDEX

ROADS	—	N ⊕
BOUNDARY	—	
PROPOSAL	—	
EXISTINGS	—	SCALE 1"=100'

PLAN SHOWING THE PRO. ADDITIONS TO THE EXG. RESIDENTIAL BUILDING IN S.NO 248/1A/2, 243/1, PLOT NO. 14, THE NATCO STAFF CO.OP. HOUSING SOCIETY, KOTTIVAKKAM VILLAGE, ST. THOMAS MOUNT P.U.

Mrs. K. R. Bharani

OWNER'S SIGNATURE

ARCHITECT  
 S. ATHIVANIAN  
 Class 1, Licensed Surveyor  
 Corporation of Chennai  
 5, Mathamangalam Street, 1st Floor  
 Chennai - 600 032  
 Mobile: 9840134000