



KEY PLAN

NOT TO SCALE


OFFICE COPY

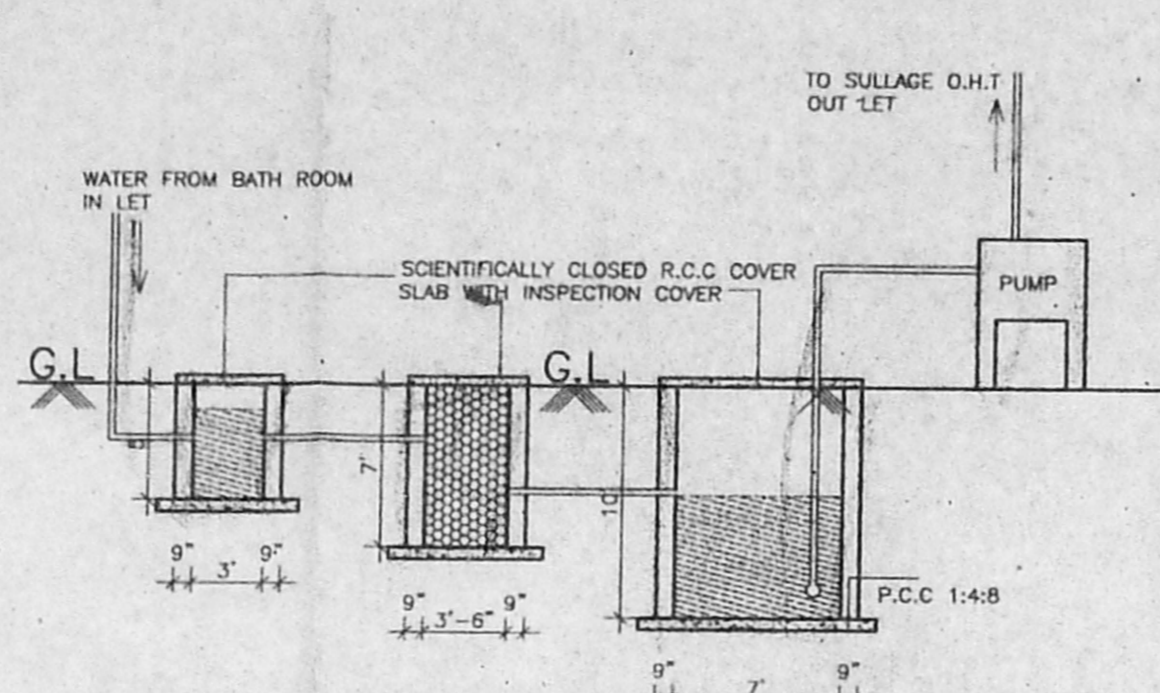


DETAILS OF SULLAGE SUMP FOR RECYCLING OF BATH ROOM WATER

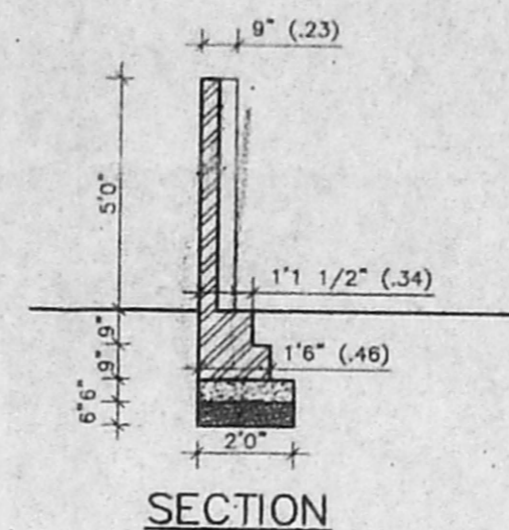

SECTION

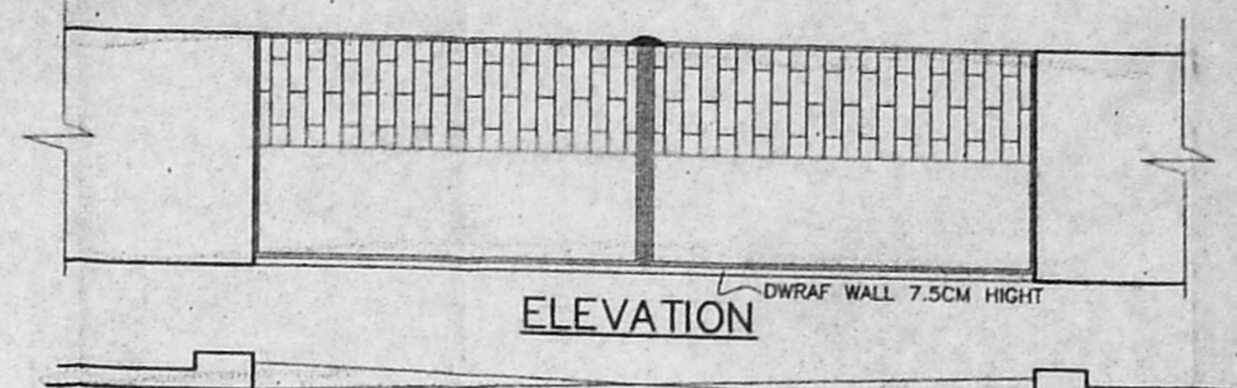


PLAN OF COMPOUND WALL & GATE DETAIL

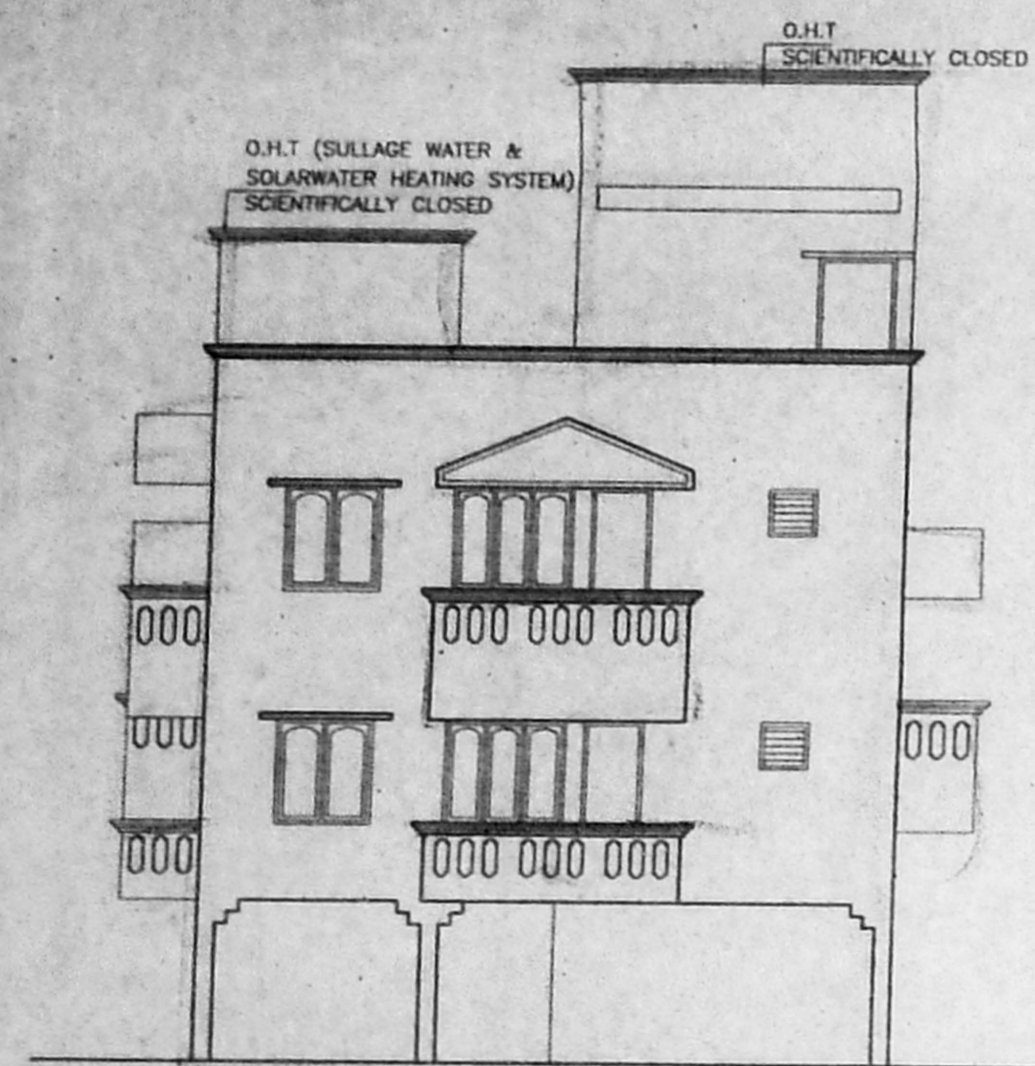


ELEVATION

000195/215/2004  
 Planning Ref. No. 215/2004  
**APPROVED**  
 SUBJECT TO THE CONDITIONS IN THIS OFFICE LETTER.  
 No. 17941/2004/14-2-2004  
 For MEMBER SECRETARY  
 CHENNAI METROPOLITAN  
 DEVELOPMENT AUTHORITY  
 CHENNAI-600 008

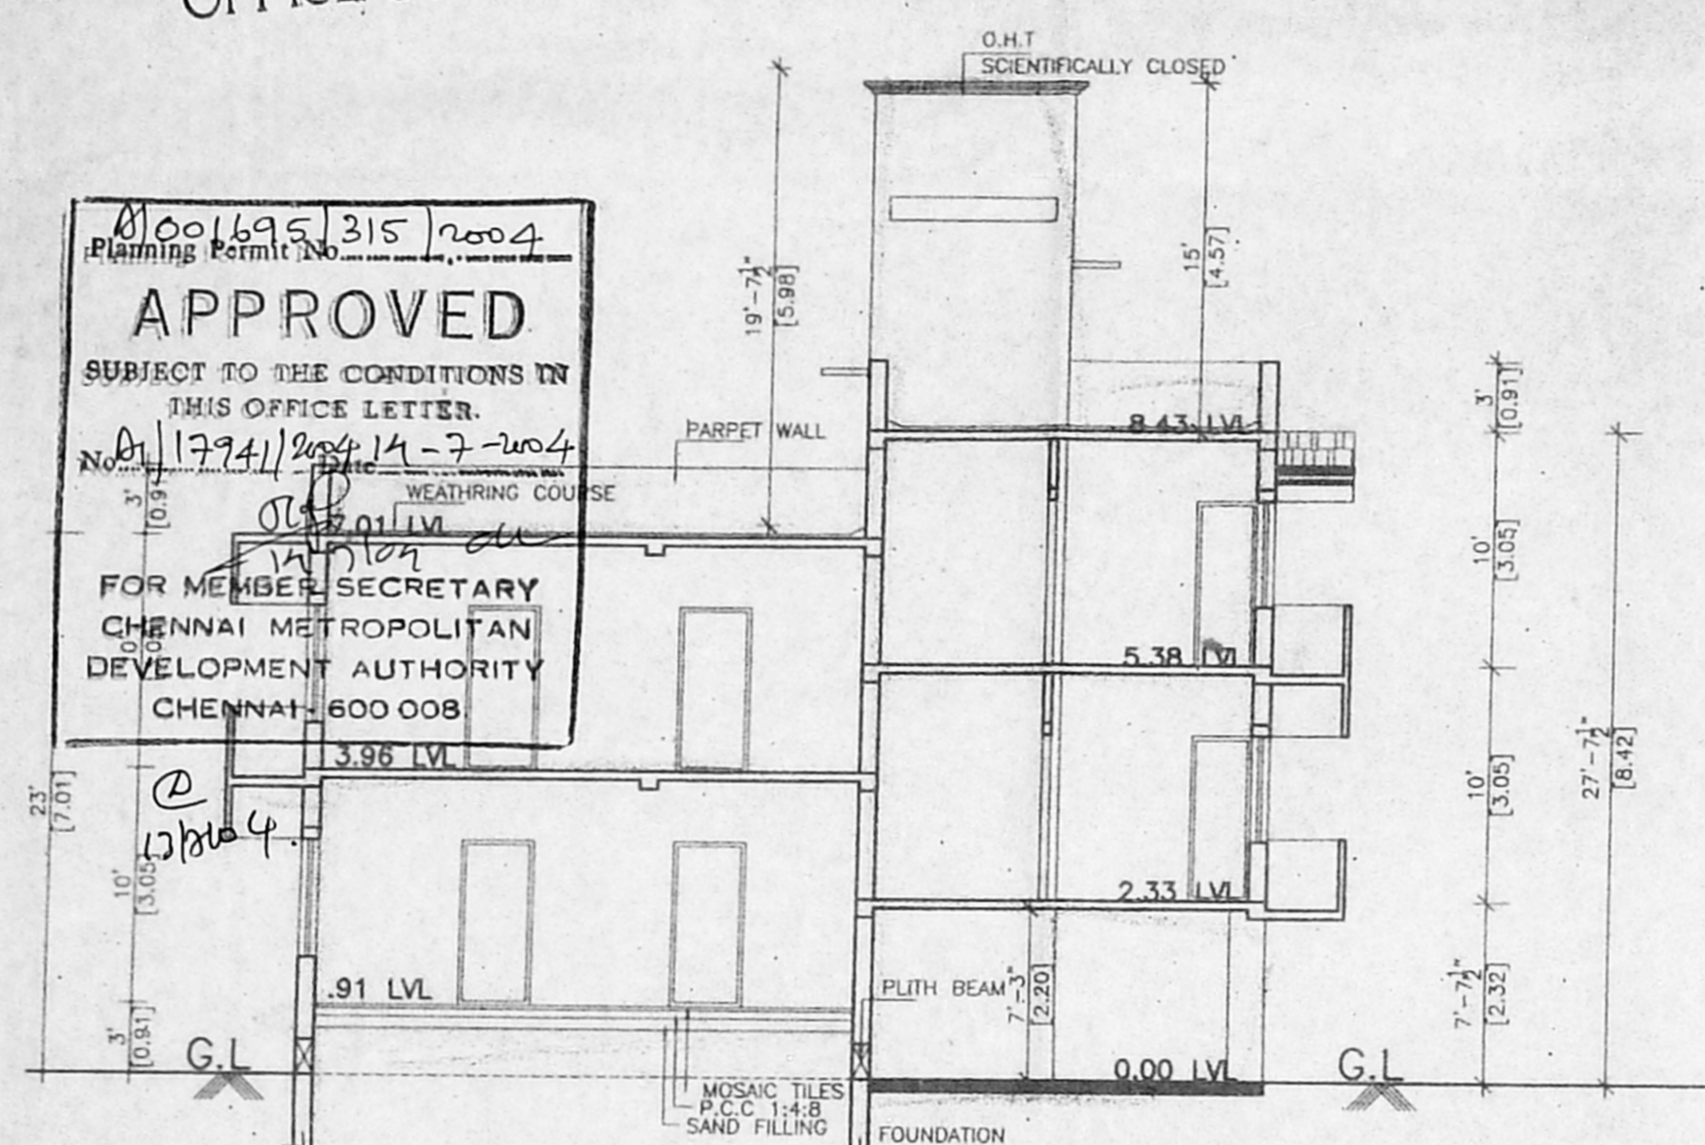


SECTION S-S

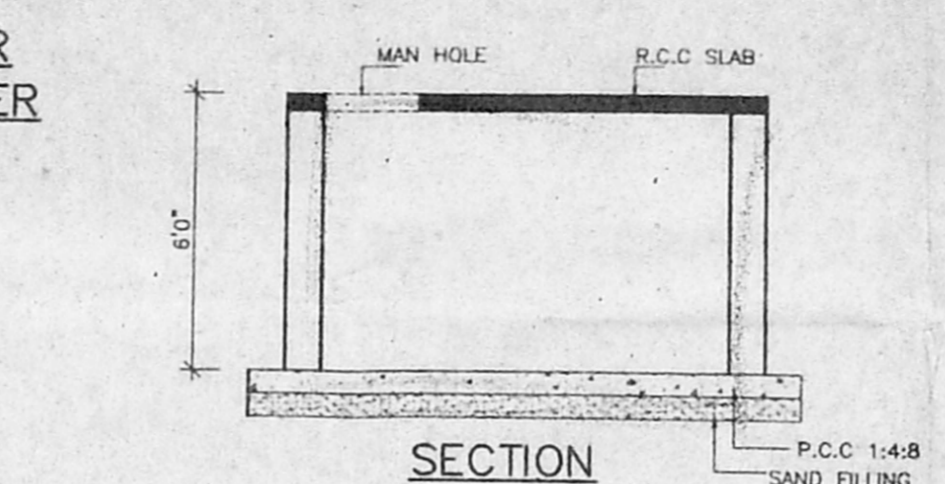


SECTION


COLLECTION SUMP FOR HARVESTING FOR TERRACE

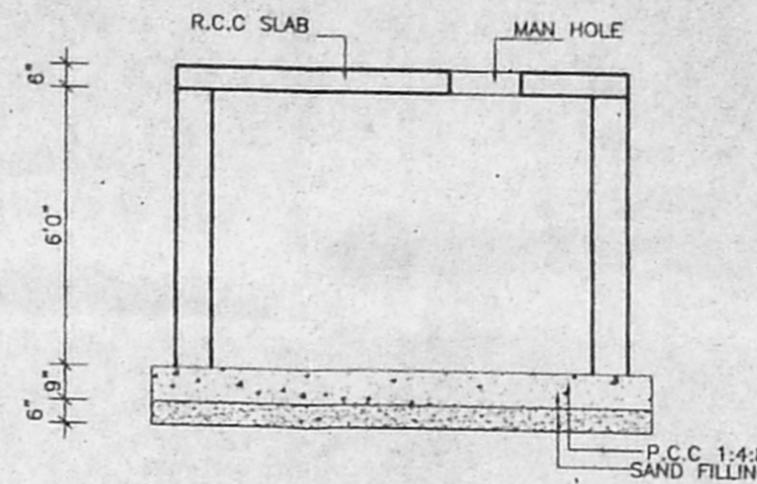

DETAILS OF SUMP

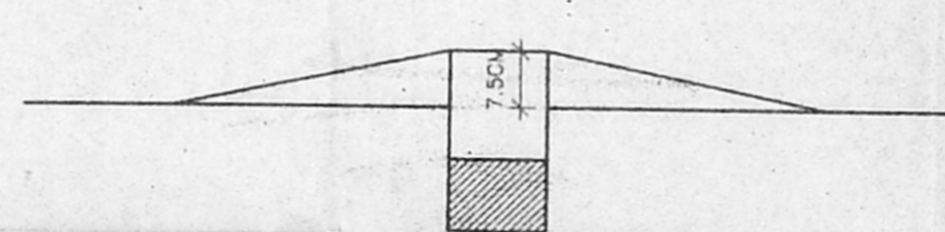

DWRAF WALL DETAIL

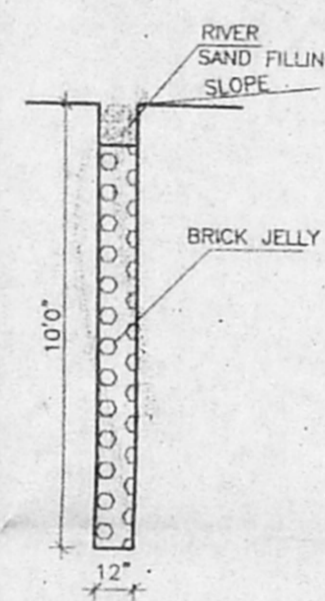

RAIN WATER STORAGE

PLAN SHOWING THE PROPOSED CONSTRUCTION OF A RESIDENTIAL BUILDING AT PLOT NO. 6, REDDY STREET, VIRUGAMBAKKAM, CHENNAI.

T.S.NO. 79, BLOCK NO.33, OF VIRUGAMBAKKAM VILLAGE, C.M.D.A. CHENNAI. DIVISION NO. 65, ZONE - V.

SCALE: 1/4" = 1'-0" (1:48)

P.A.I. 10/10/04



JOINERIES:

D	DOOR	4'0" X 7'0"
D1	DOOR	3'0" X 7'0"
D2	DOOR	2'6" X 7'0"
W1	WINDOW	5'0" X 5'6"
W	WINDOW	4'0" X 4'6"
V	VENTILATOR	2'0" X 2'0"

AREA STATEMENT:-

	SQ. FT	SQ. MT
PLOT EXTENT (AS PER SITE)	2469.45	229.50
PLOT EXTENT (AS PER LAYOUT)	2540.00	235.97
PLOT EXTENT (AS PER PATTA)	2451.30	227.50
GROUND FLOOR	809.45	75.20
FIRST FLOOR	1401.70	130.25
SECOND FLOOR	561.85	52.20
TOTAL AREA	2773.00	257.65
PLOT COVERAGE	56.75%	
F. S. I	1.12	
STILT FLOOR	369.80	34.35


COLOUR INDEX:-

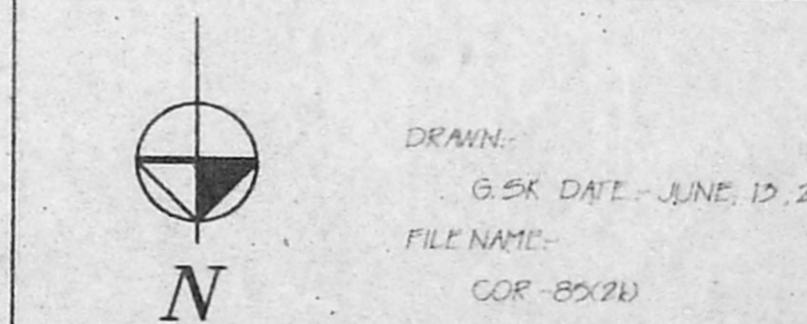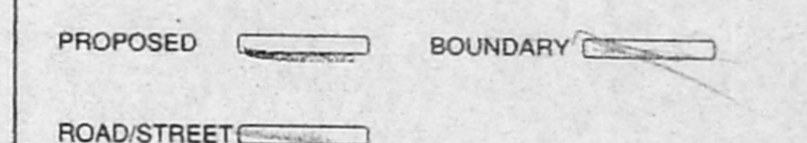


OWNER:-

K. SELVAM, B.E. AME, C.Eng (I.I.A.I.V)  
 Consulting Civil Engineer Chartered Engineer,  
 Approved Valuer & Licensed Surveyor,  
 Class I Reg No. 600/2003-2004  
 Door No. 11 17, Thiruvalluvar Salai,  
 Mogappair East, Chennai-600 053.  
 Ph: 26562050, Cell: 98412 82050


LICENSED SURVEYOR:-

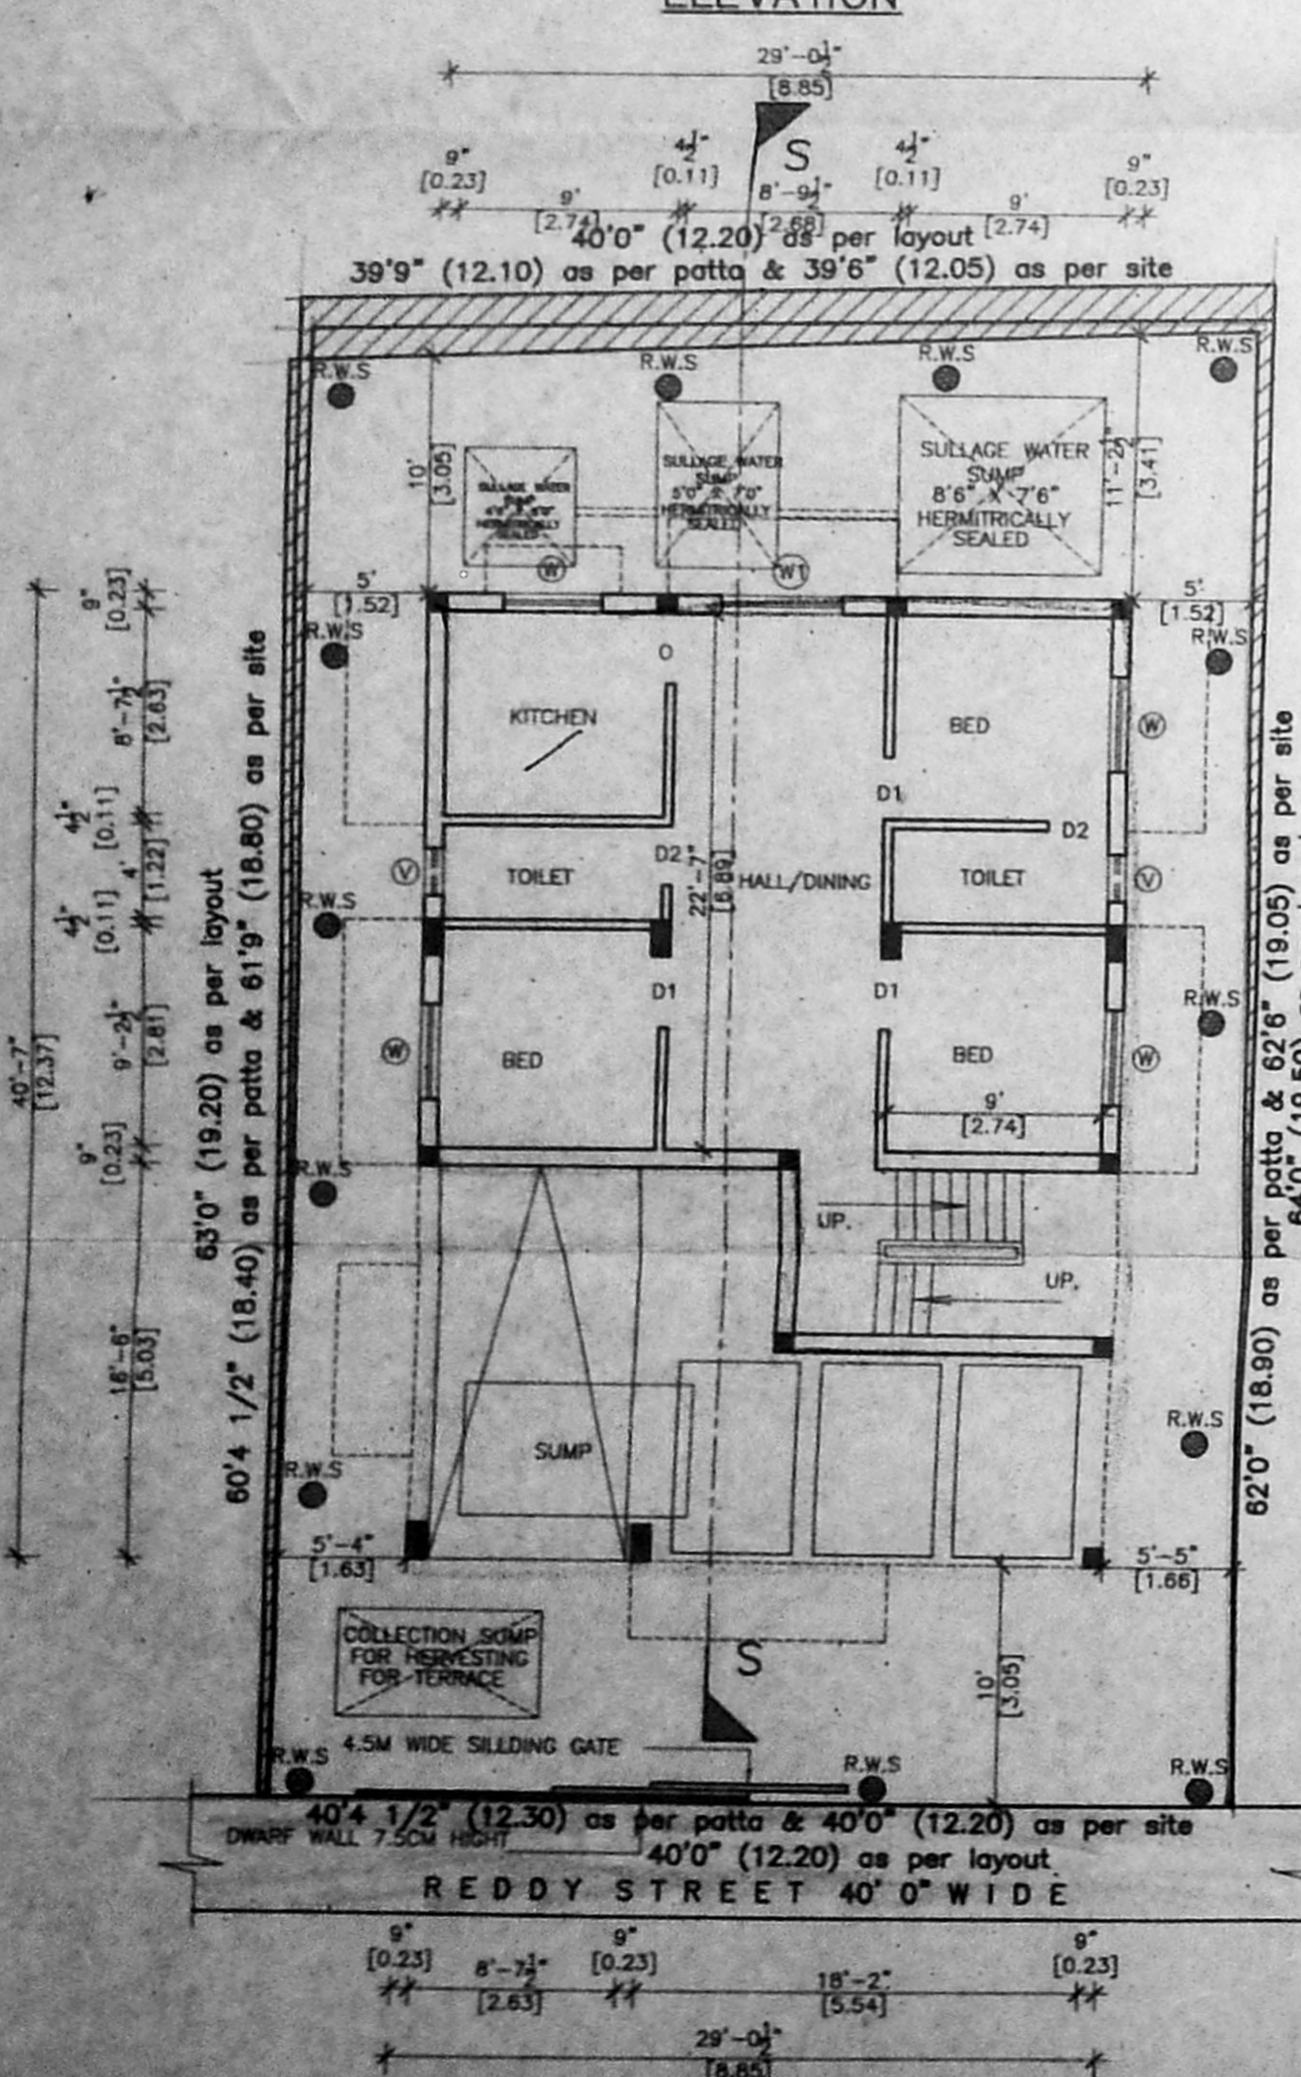


SITE/STILT & GROUND FLOOR PLAN

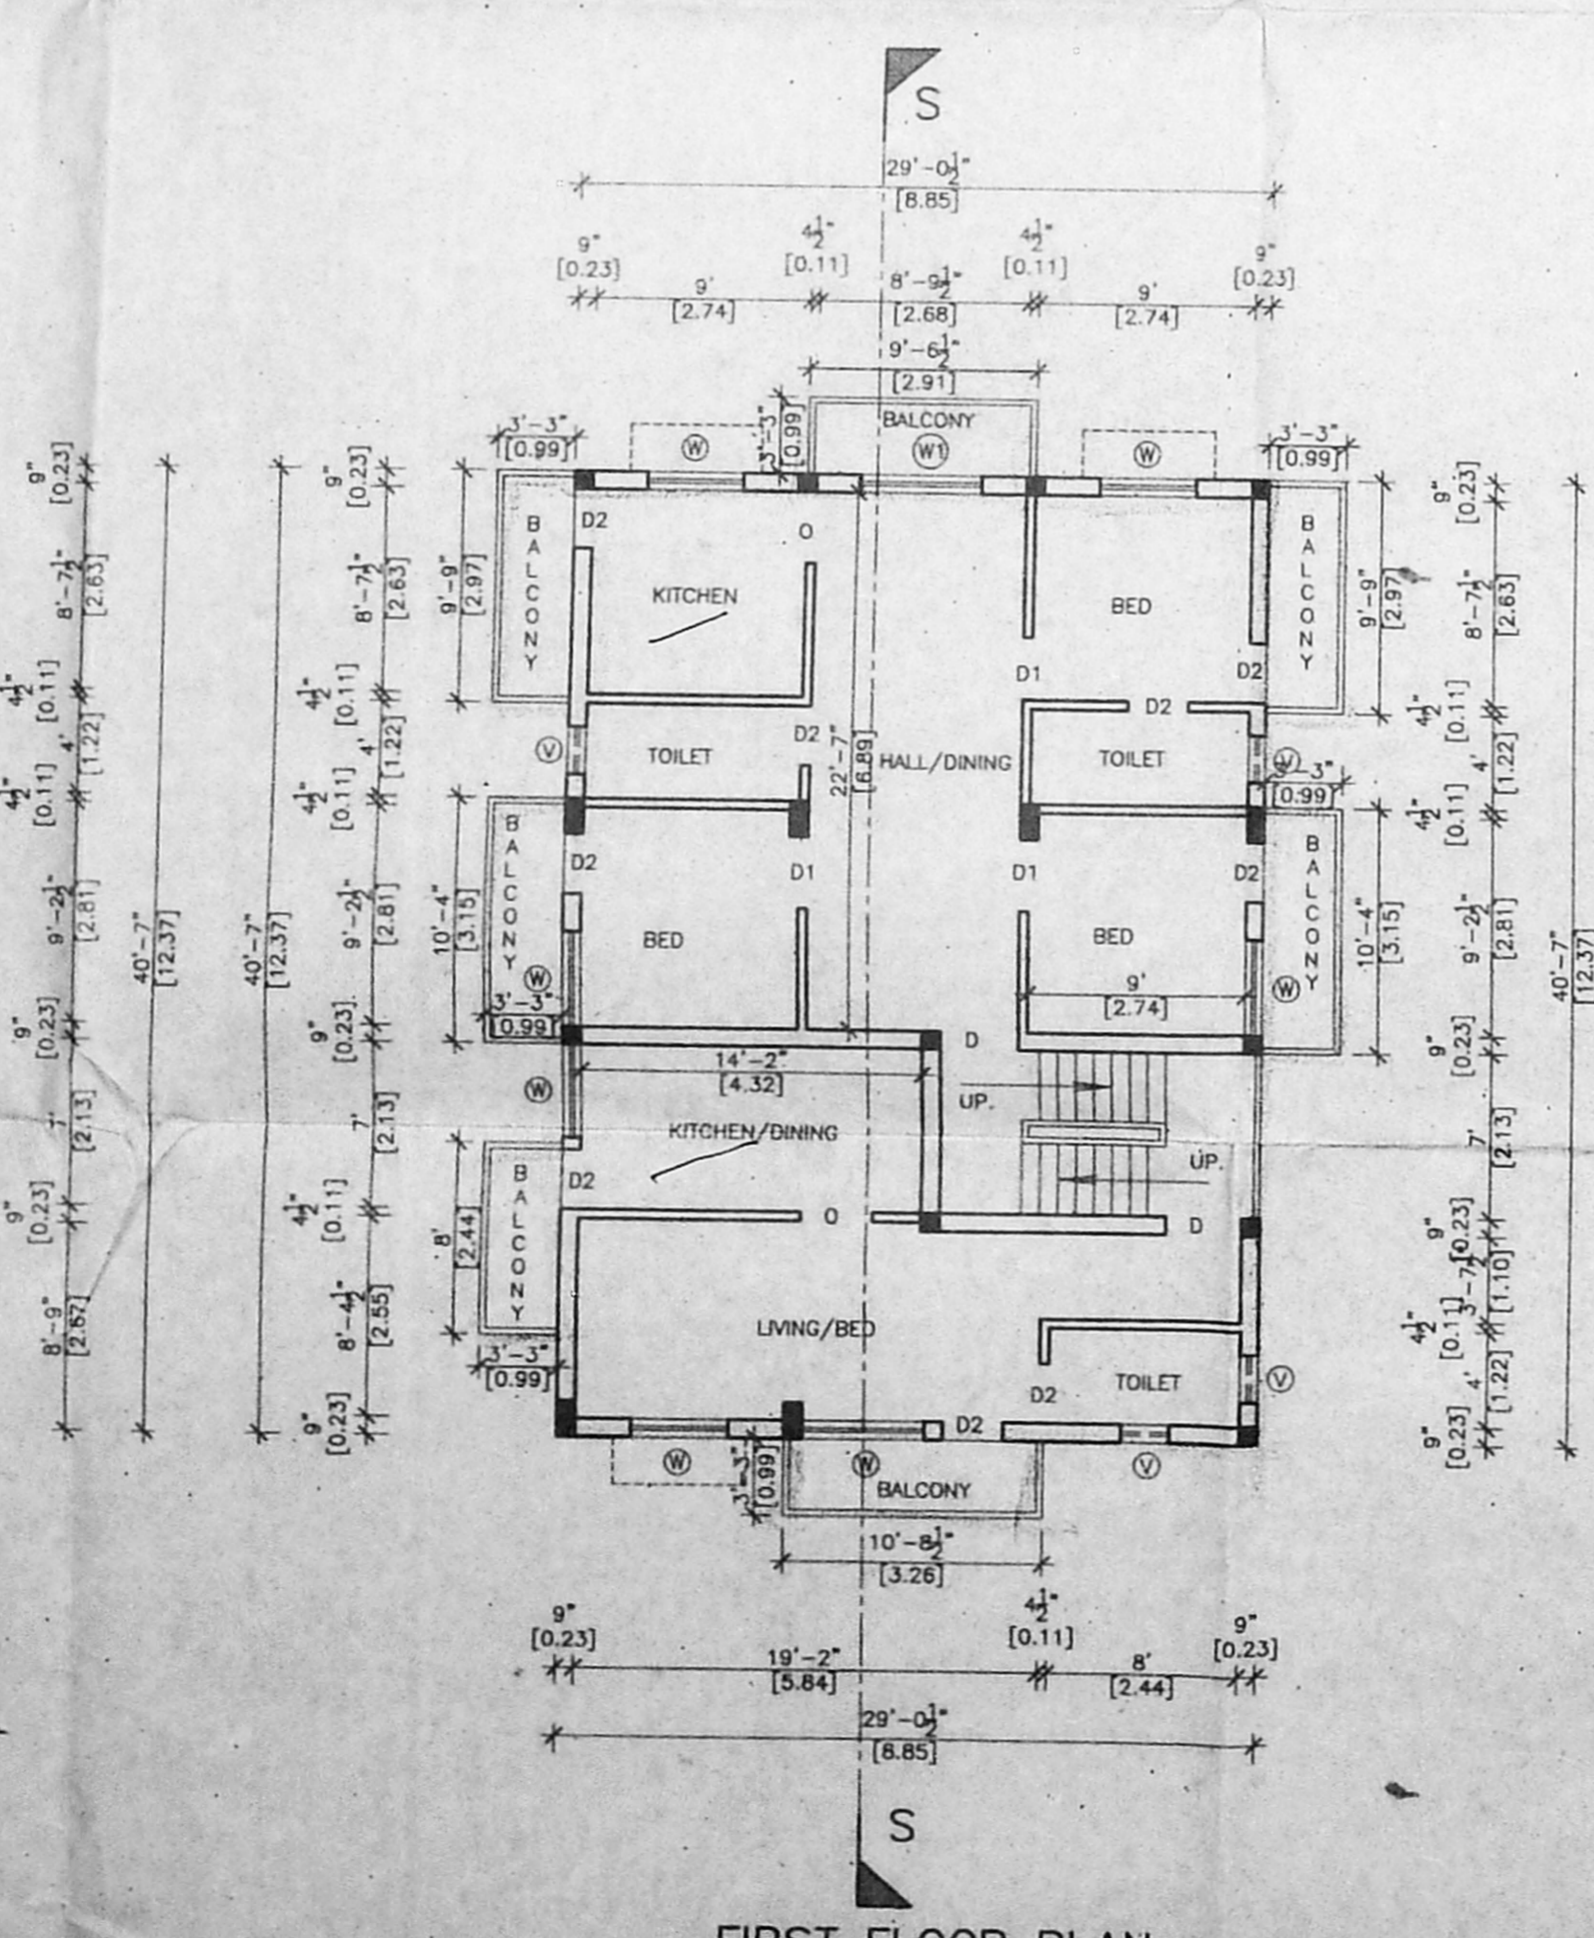

FIRST FLOOR PLAN

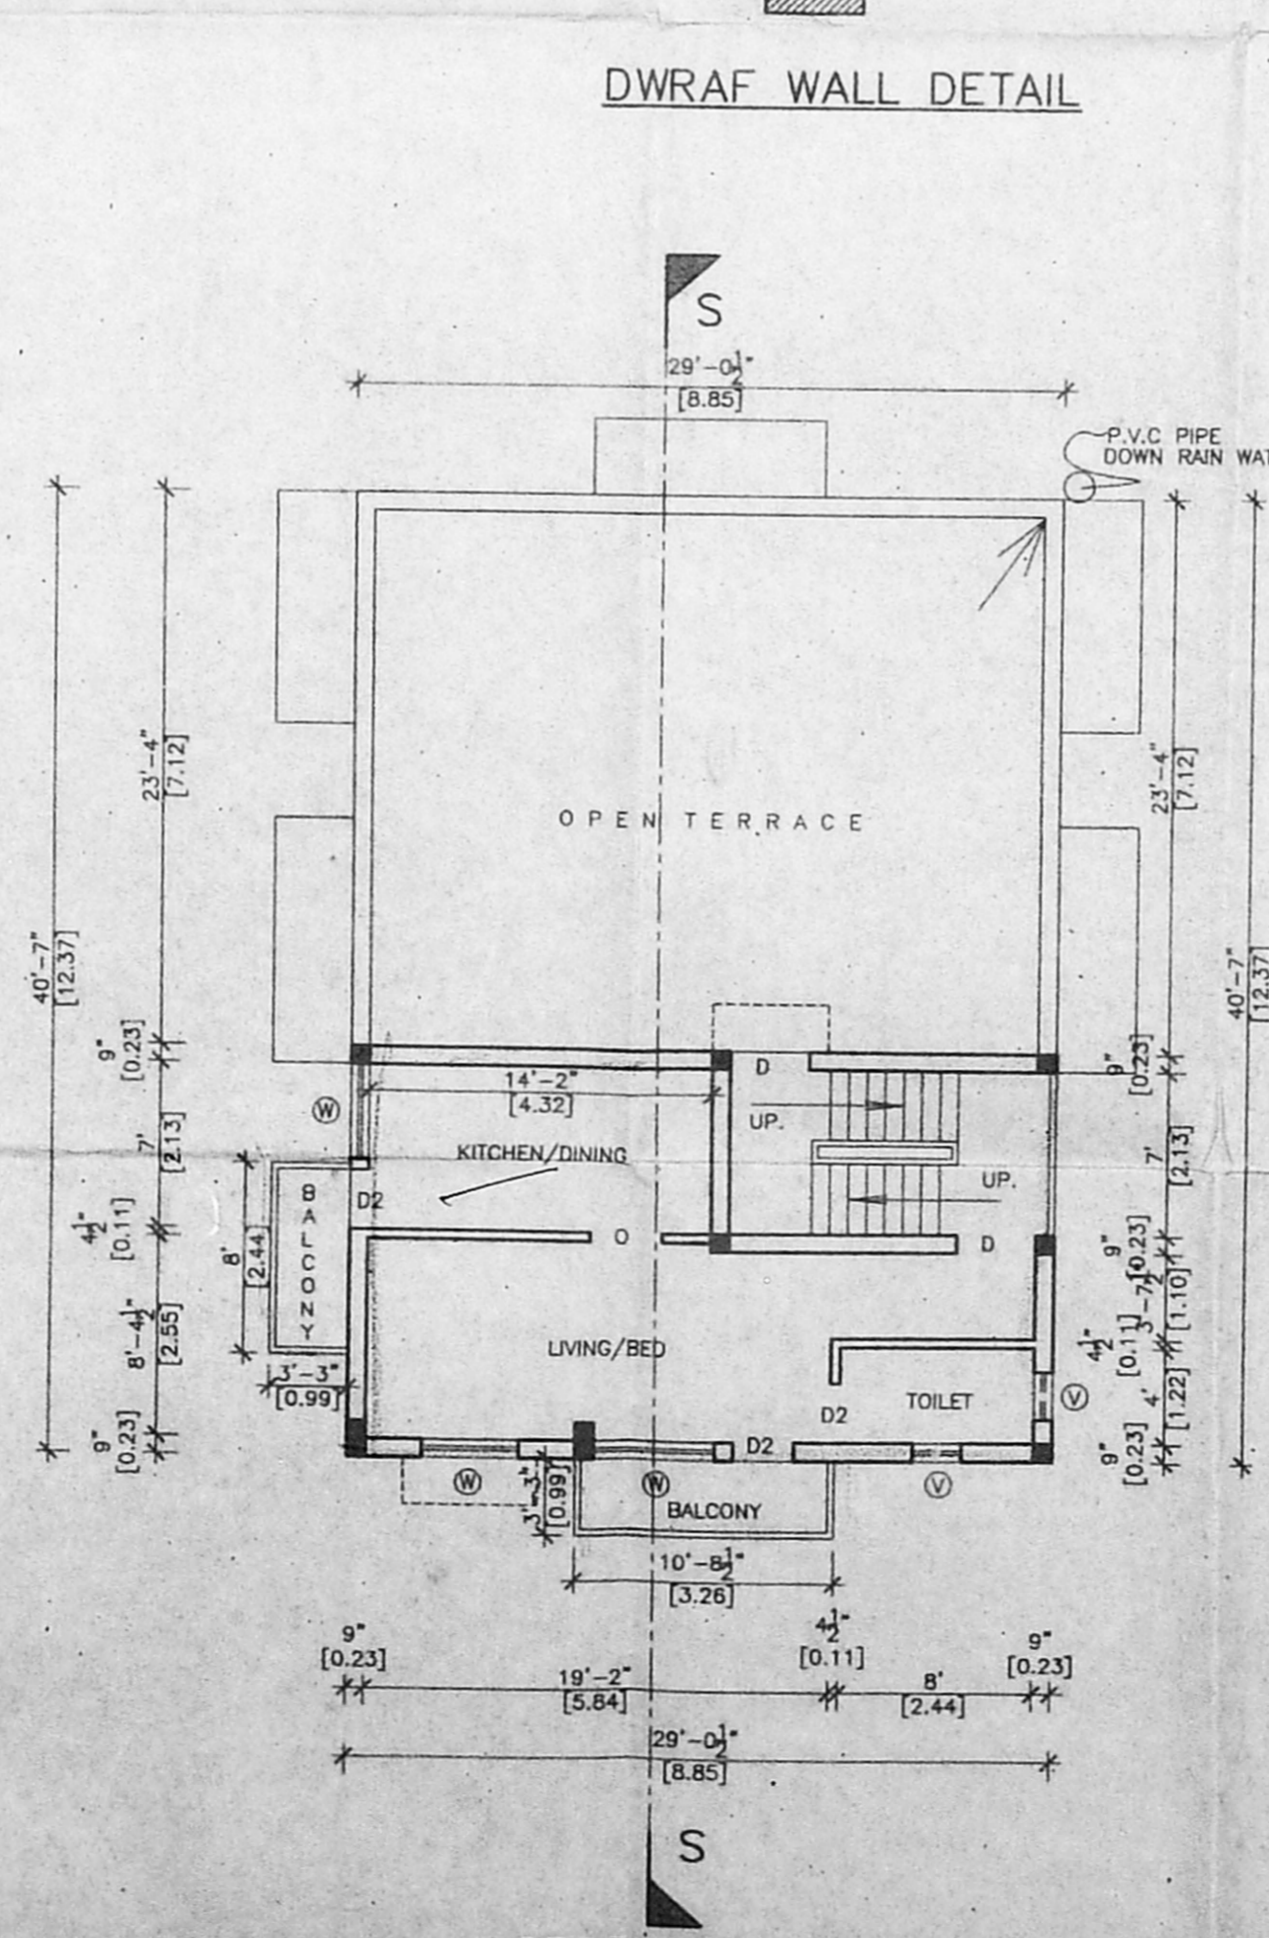

SECOND FLOOR PLAN (PART)

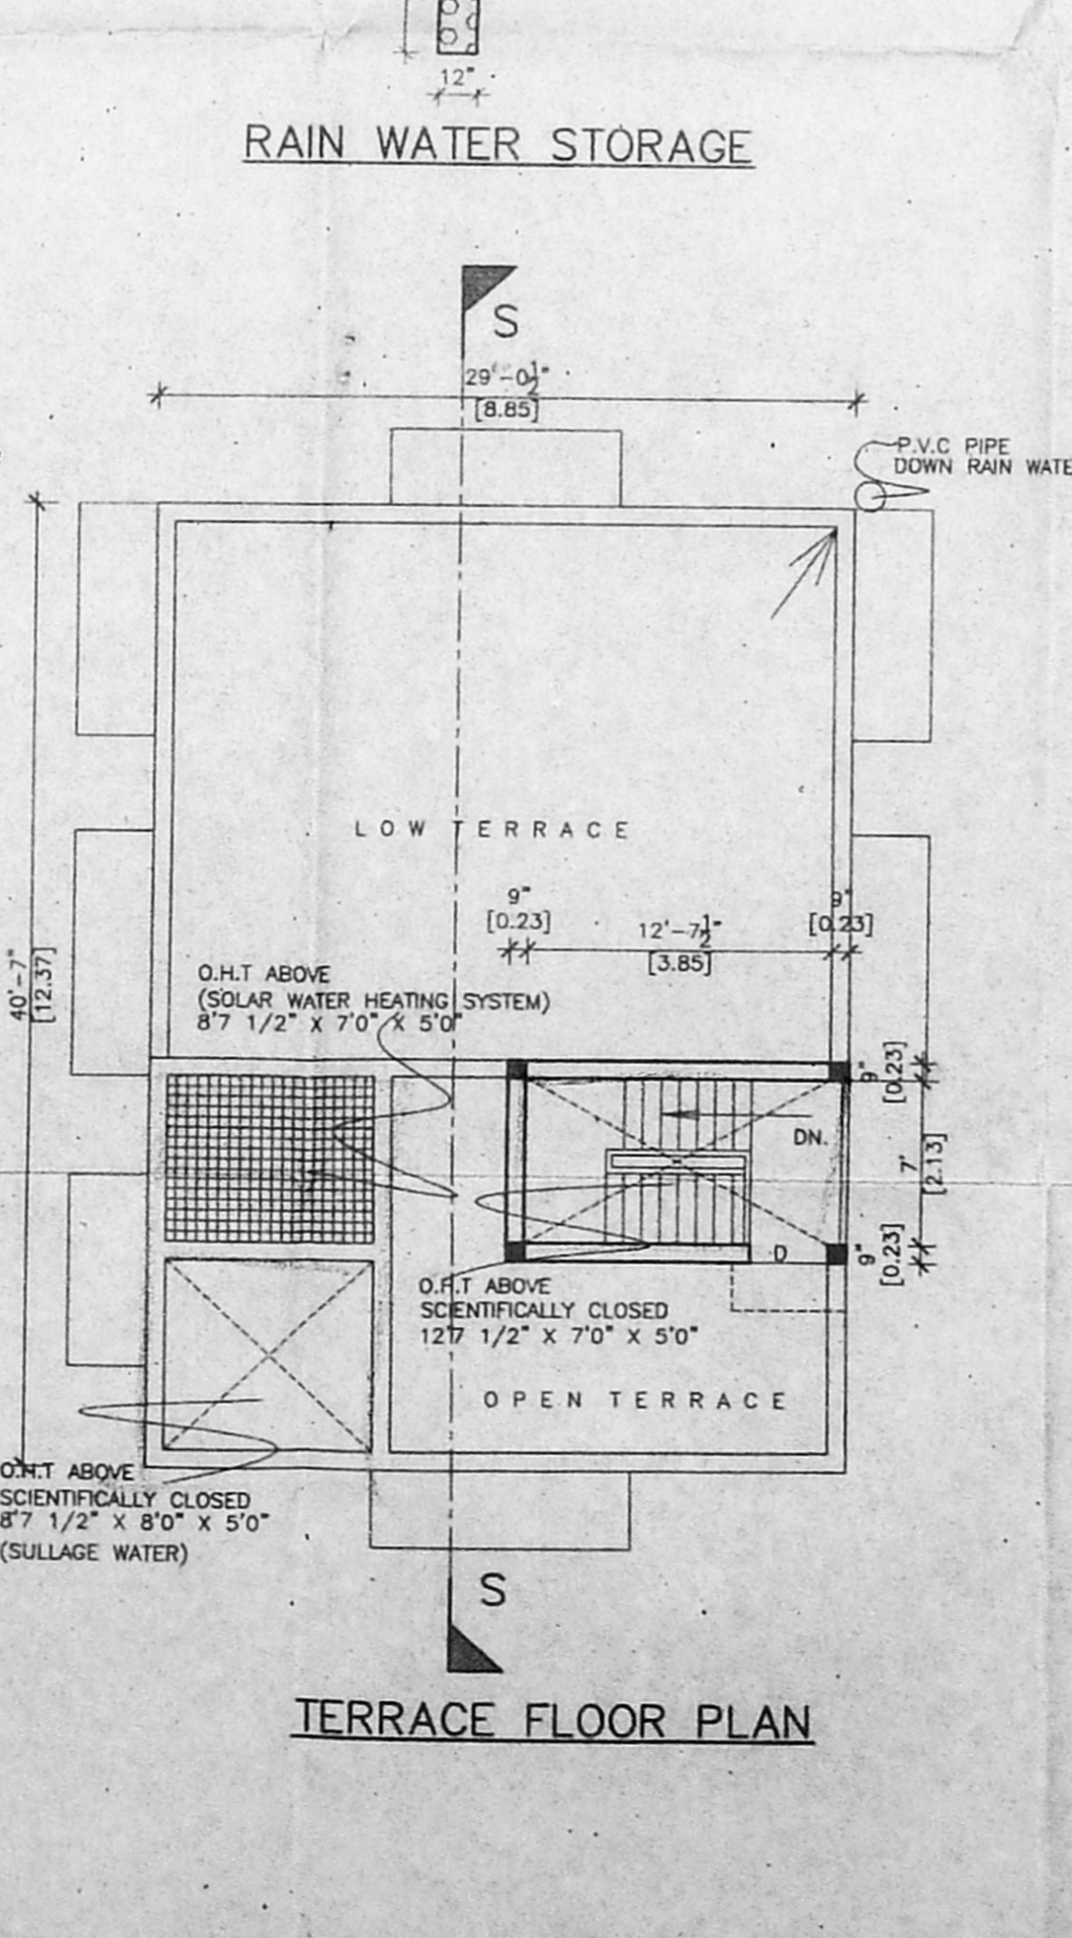

TERRACE FLOOR PLAN