



OFFICE COPY


Planning Permit No. A/00188/2004  
**APPROVED**  
 SUBJECT TO THE CONDITIONS IN THIS OFFICE LETTER.  
 No. A/1069/04 Date: 15.10.2004  
 FOR MEMBER SECRETARY  
 CHENNAI METROPOLITAN  
 DEVELOPMENT AUTHORITY  
 CHENNAI - 600 008.

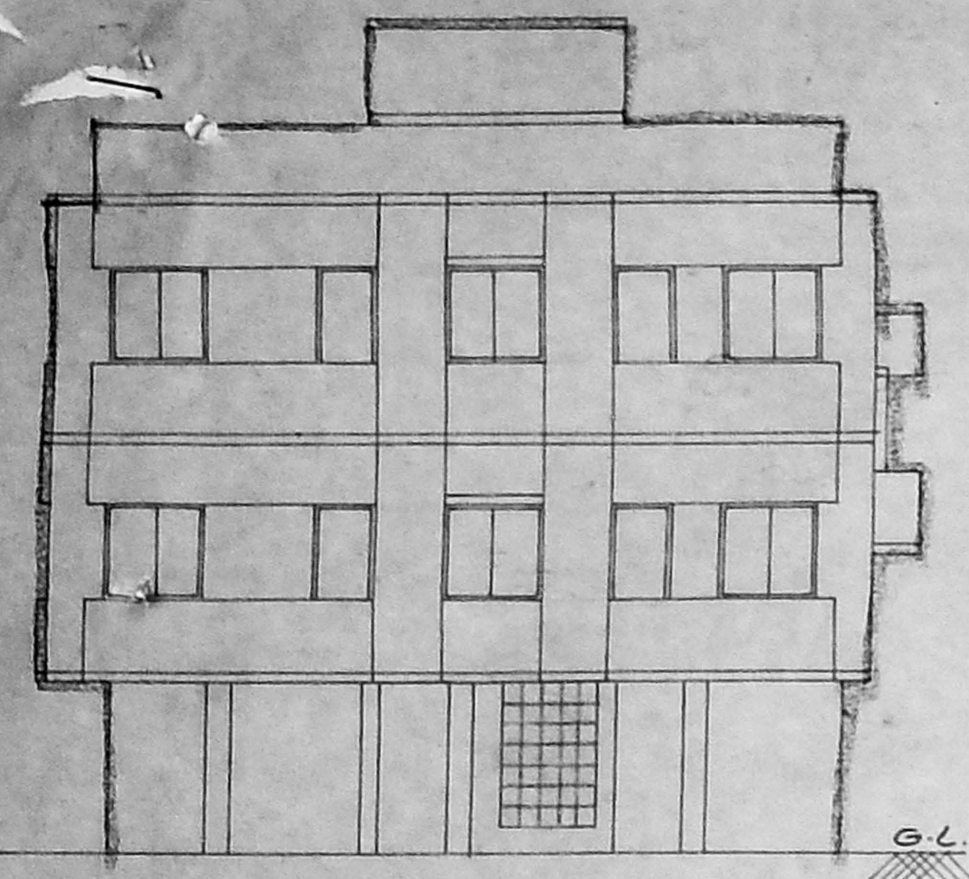


ELEVATION.

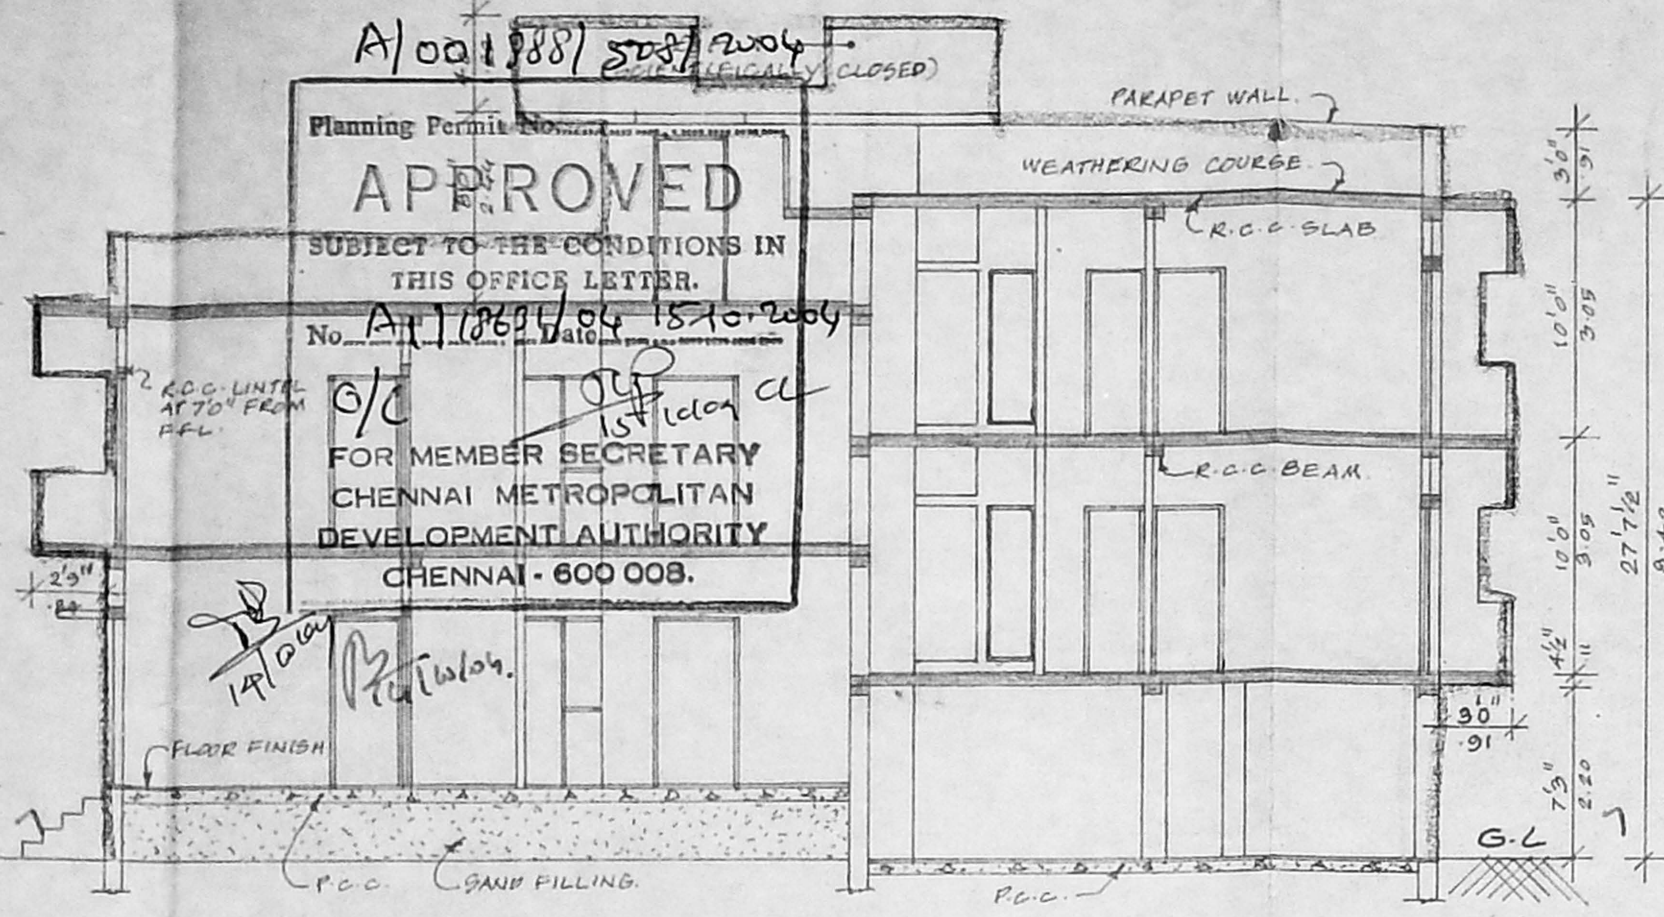


SECTION - ON - AD.

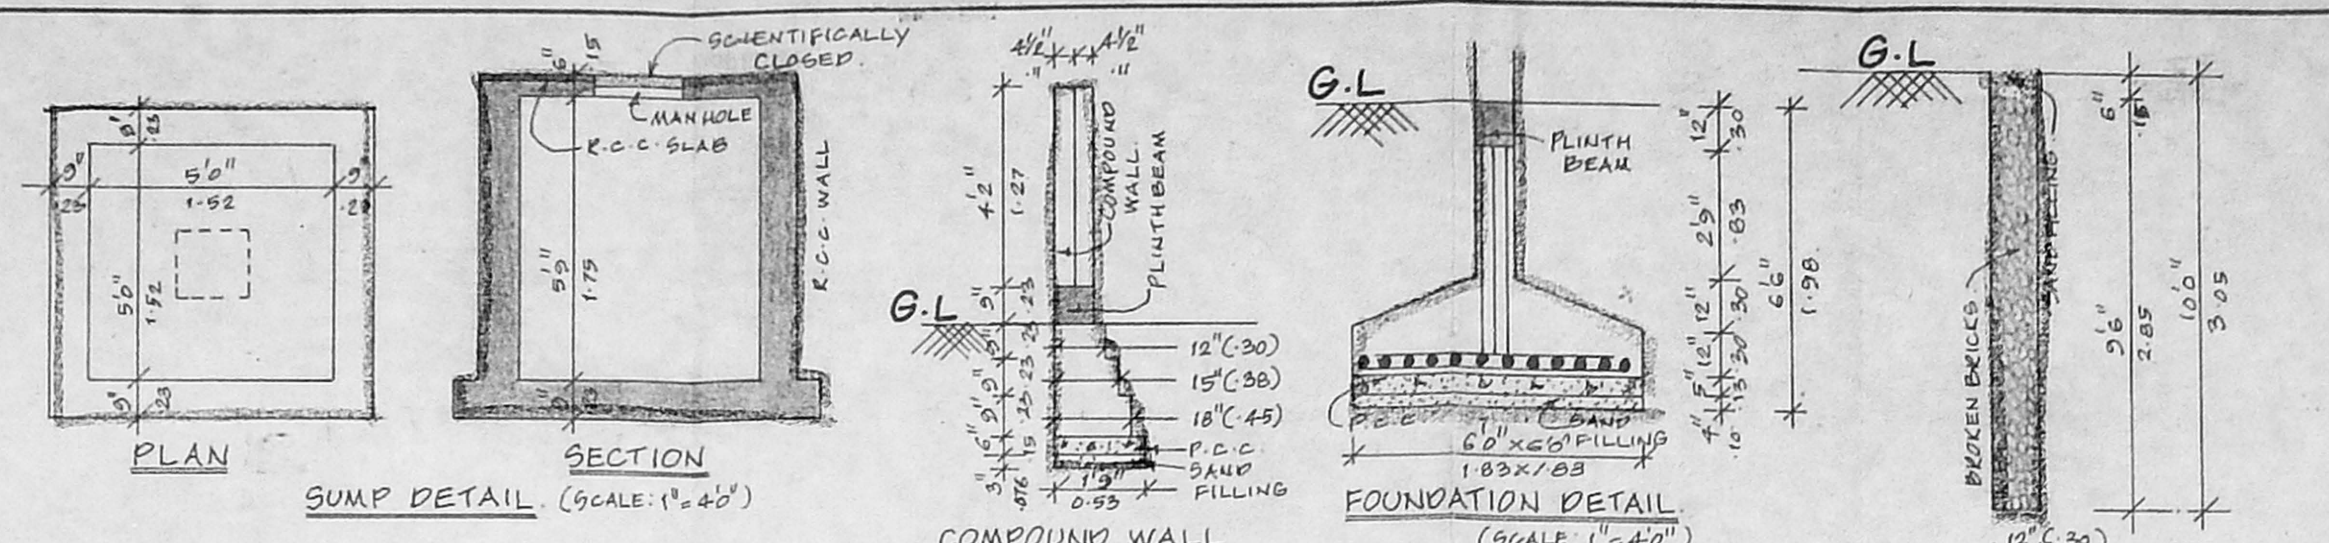

SUMP DETAIL (SCALE: 1"=4'-0")  
 COMPOUND WALL DETAIL (SCALE: 1"=4'-0")  
 FOUNDATION DETAIL (SCALE: 1"=4'-0")  
 PERCOLATION PIT DETAIL (SCALE: 1"=4'-0")

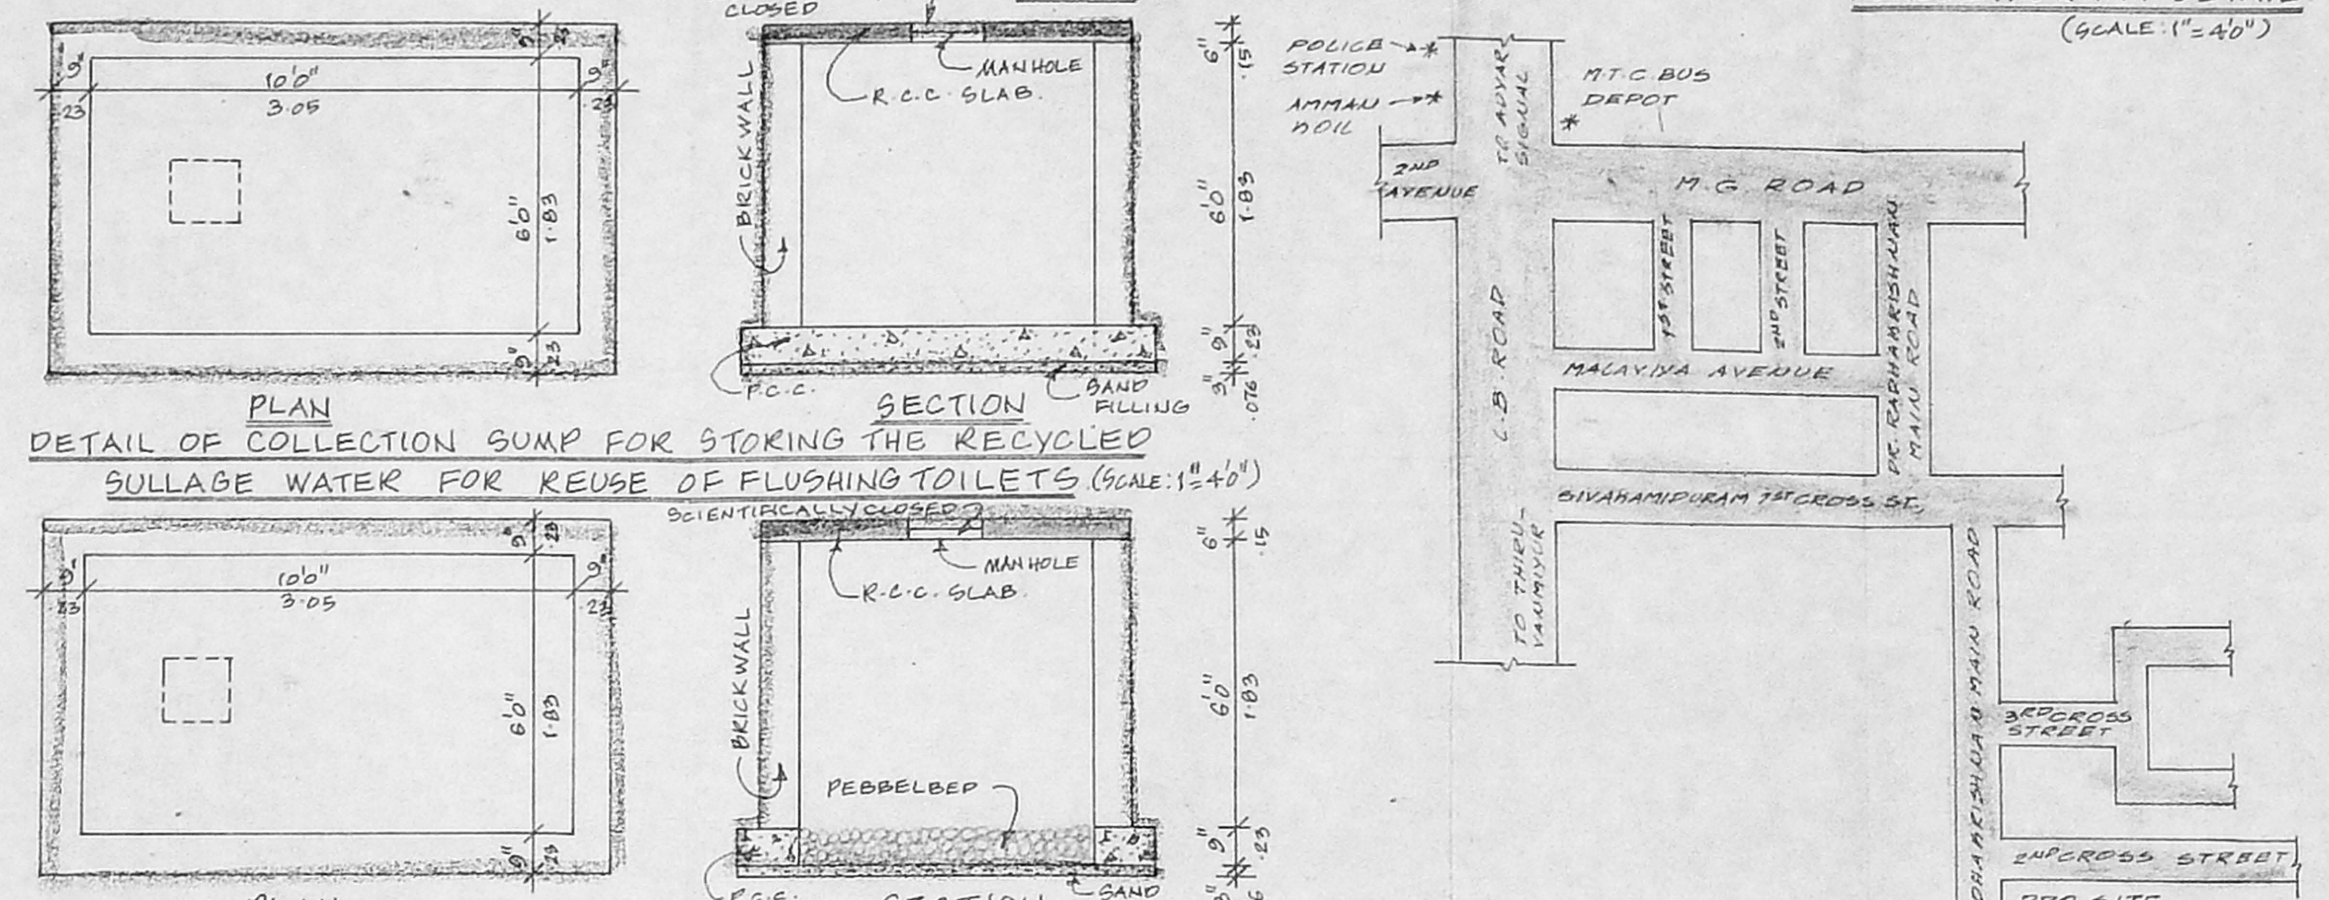

DETAIL OF COLLECTION SUMP FOR REUSE OF FLUSHING TOILETS (SCALE: 1"=4'-0")  
 PLAN  
 DETAIL OF COLLECTION SUMP FOR RAIN WATER HARVESTING OF ROOF TOP RAIN WATER (SCALE: 1"=4'-0")  
 SECTION

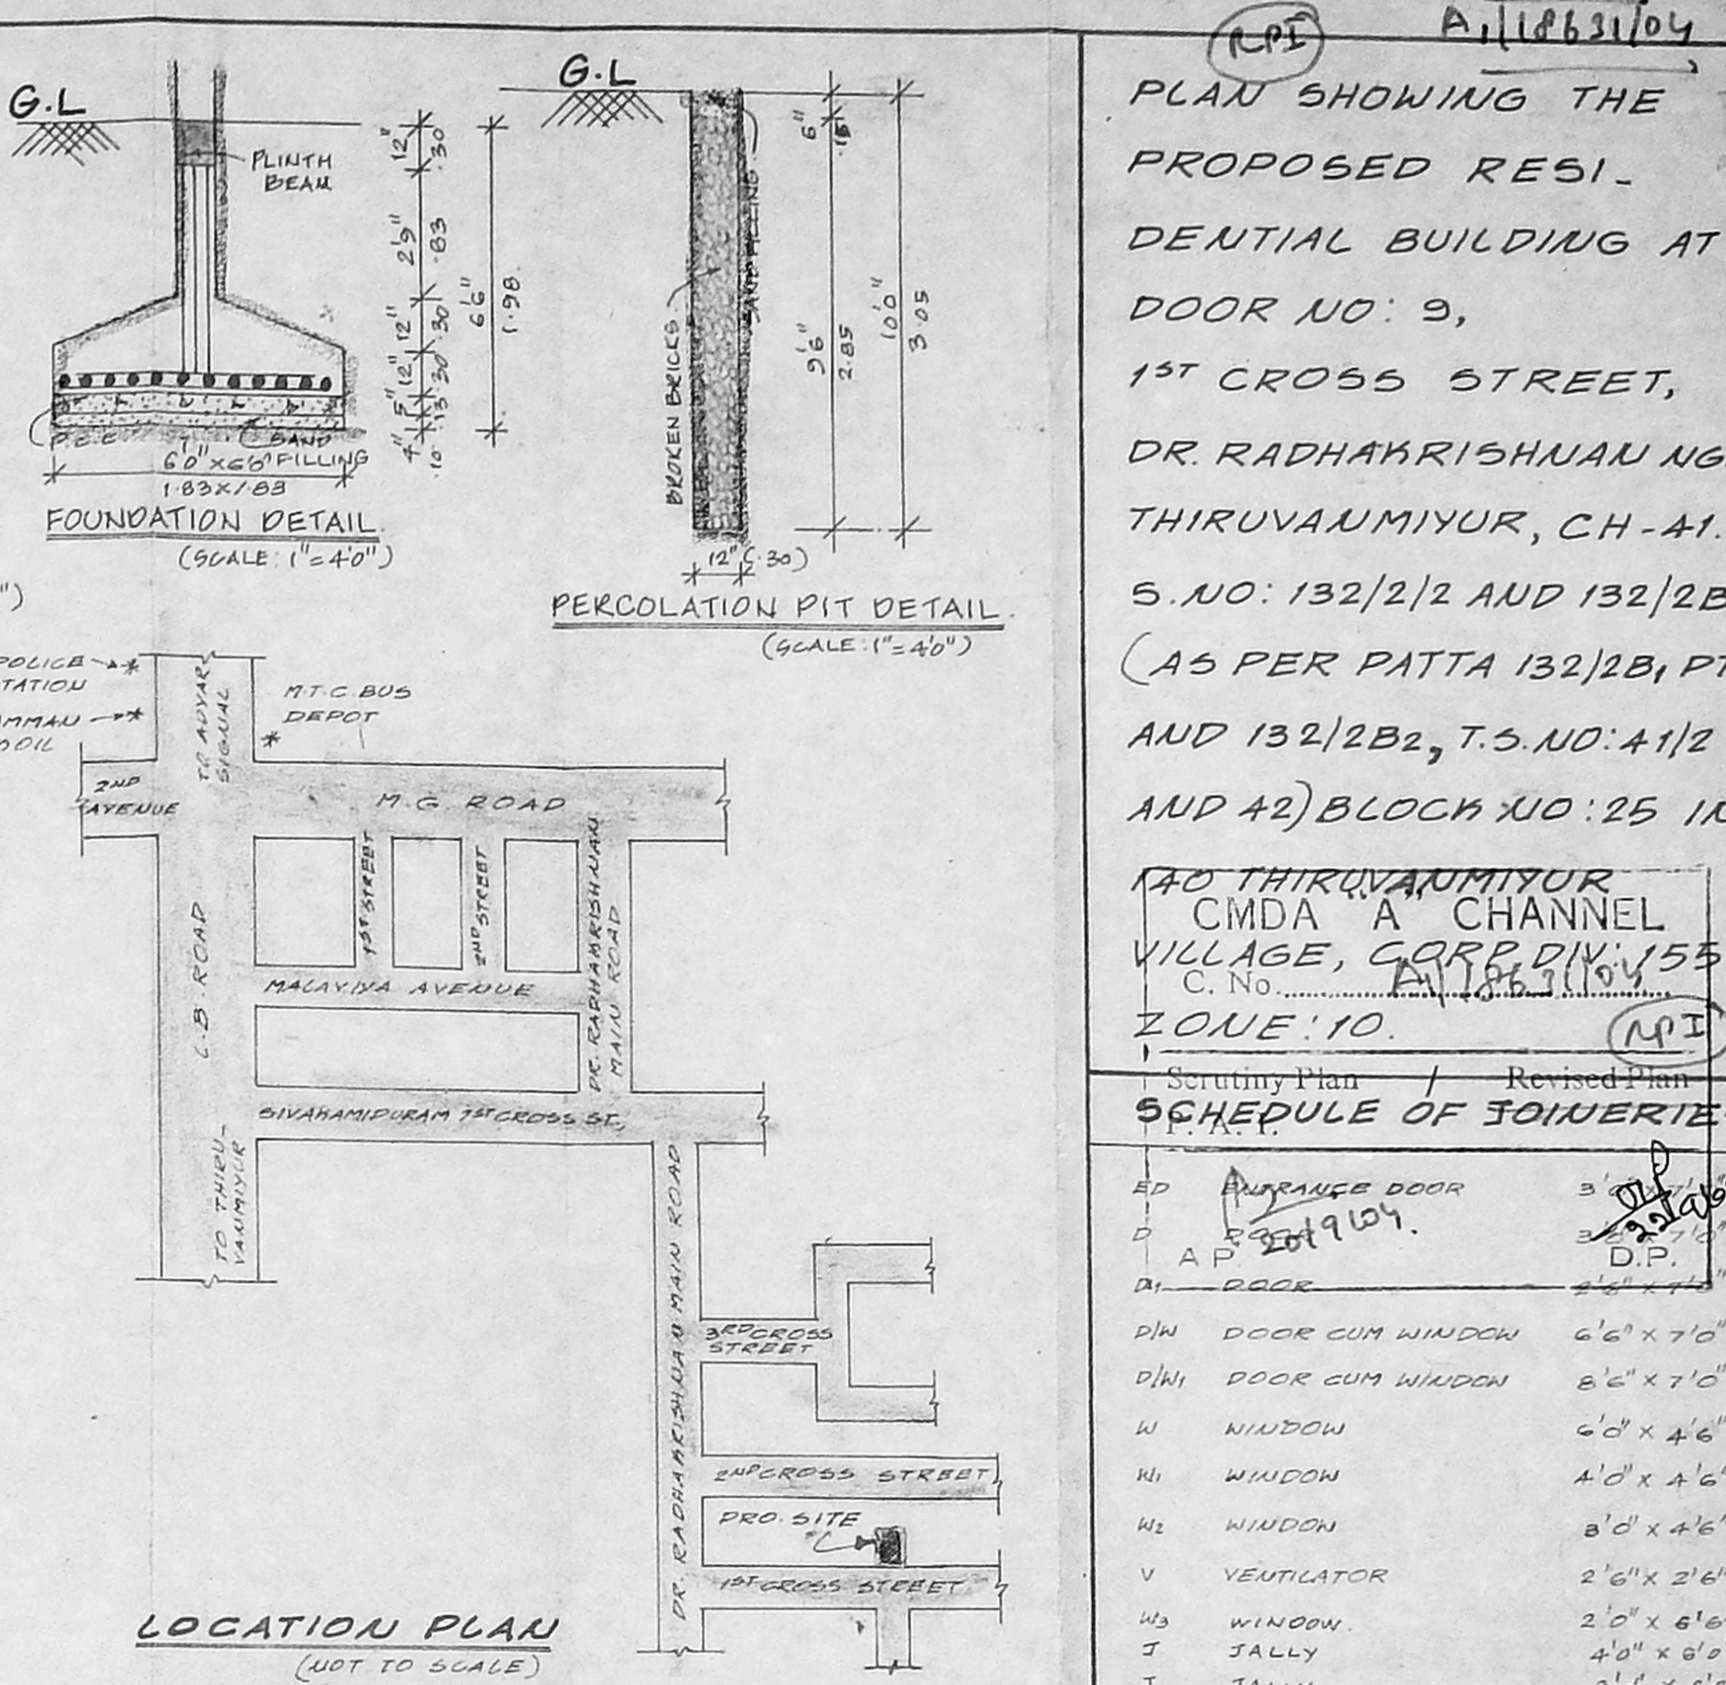


LOCATION PLAN (NOT TO SCALE)

PLAN SHOWING THE PROPOSED RESIDENTIAL BUILDING AT DOOR NO: 9, 1ST CROSS STREET, DR. RADHAKRISHNAN NGR, THIRUVANMIYUR, CH-41. S.NO: 132/2/2 AND 132/2B, (AS PER PATTI 132/2B, PT. AND 132/2B2, T.S.NO: 41/2 AND 42) BLOCK NO: 25 IN


140 THIRUVANMIYUR CMDA 'A' CHANNEL VILLAGE, CORP. DIV. 155 C.No. 140/11/155 ZONE: 10.

SCHEDULE OF JOINERIES


ED	DESCRIPTION	QTY	UNIT
D	DOOR	3	EA
W	WINDOW	10	EA
V	VENTILATOR	2	EA
J	JALLY	3	EA

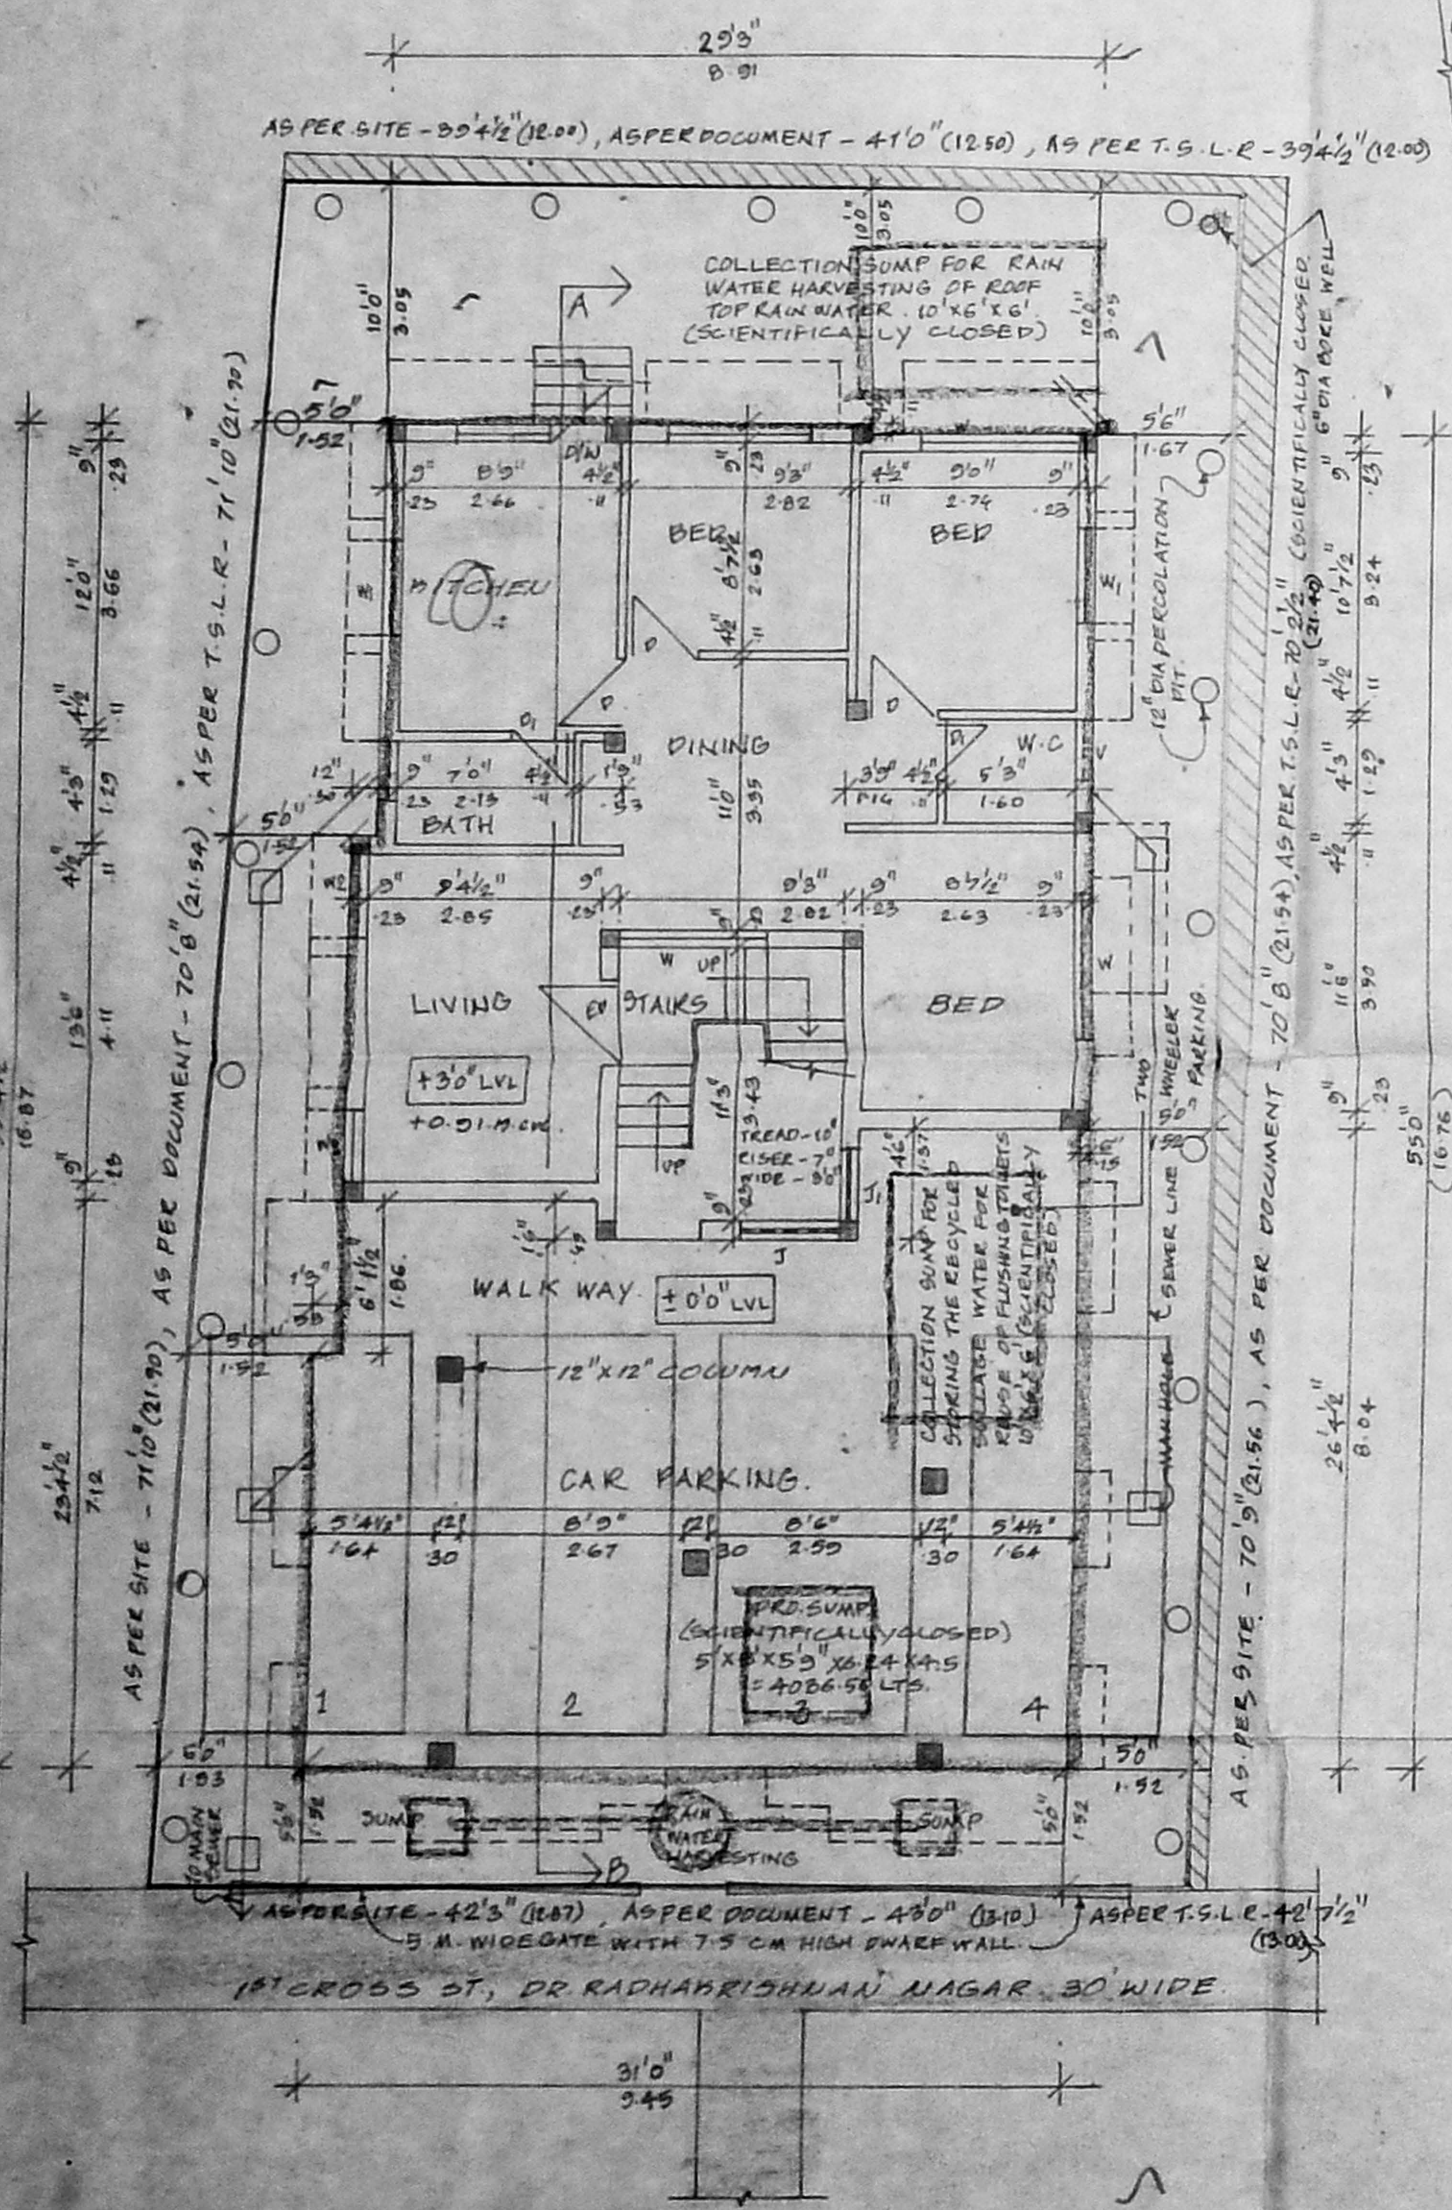


SITE CUM STILT CUM GROUND FLOOR PLAN.

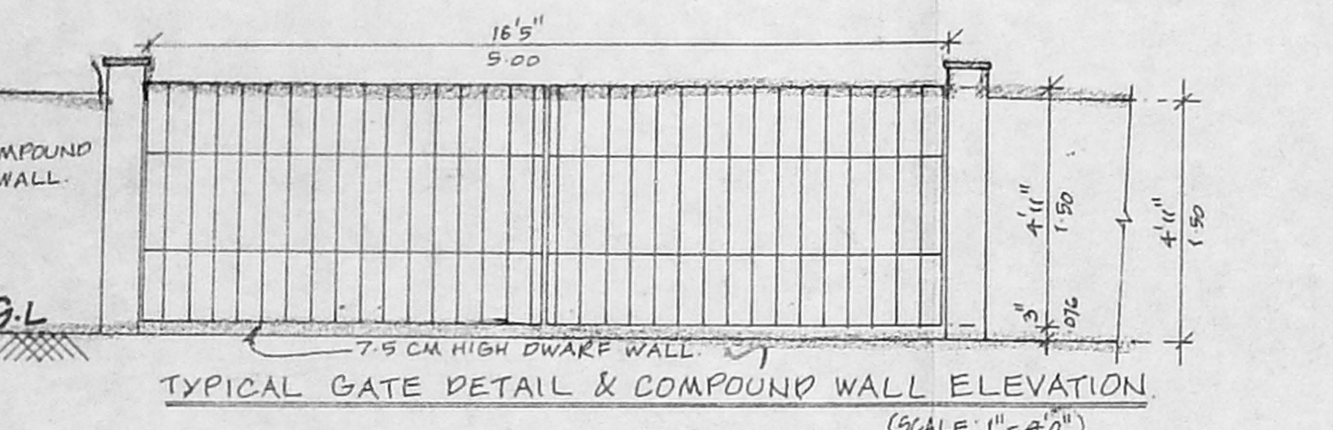


TYPICAL GATE DETAIL & COMPOUND WALL ELEVATION (SCALE: 1"=4'-0")

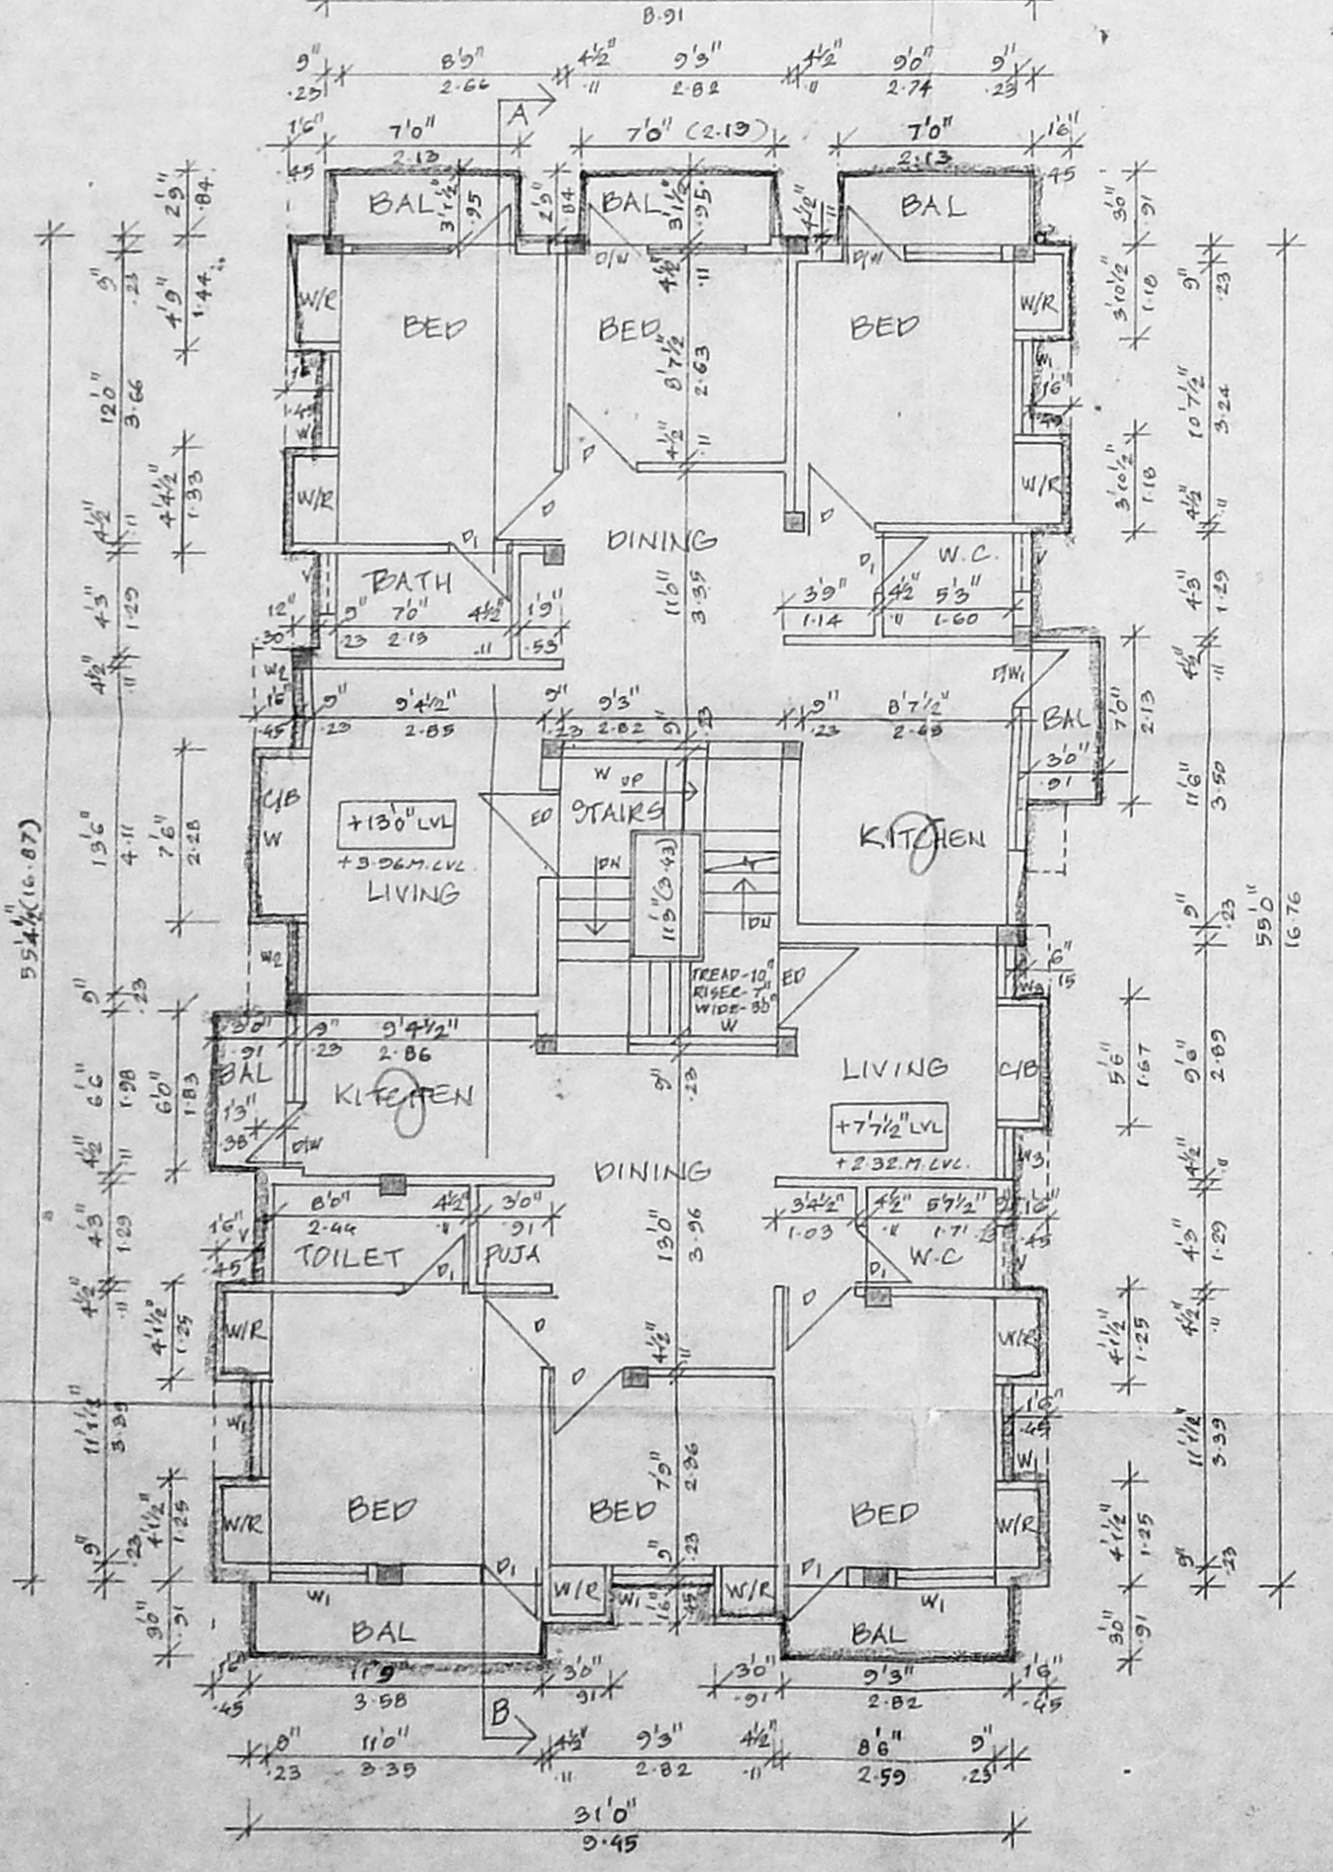

FIRST FLOOR PLAN.

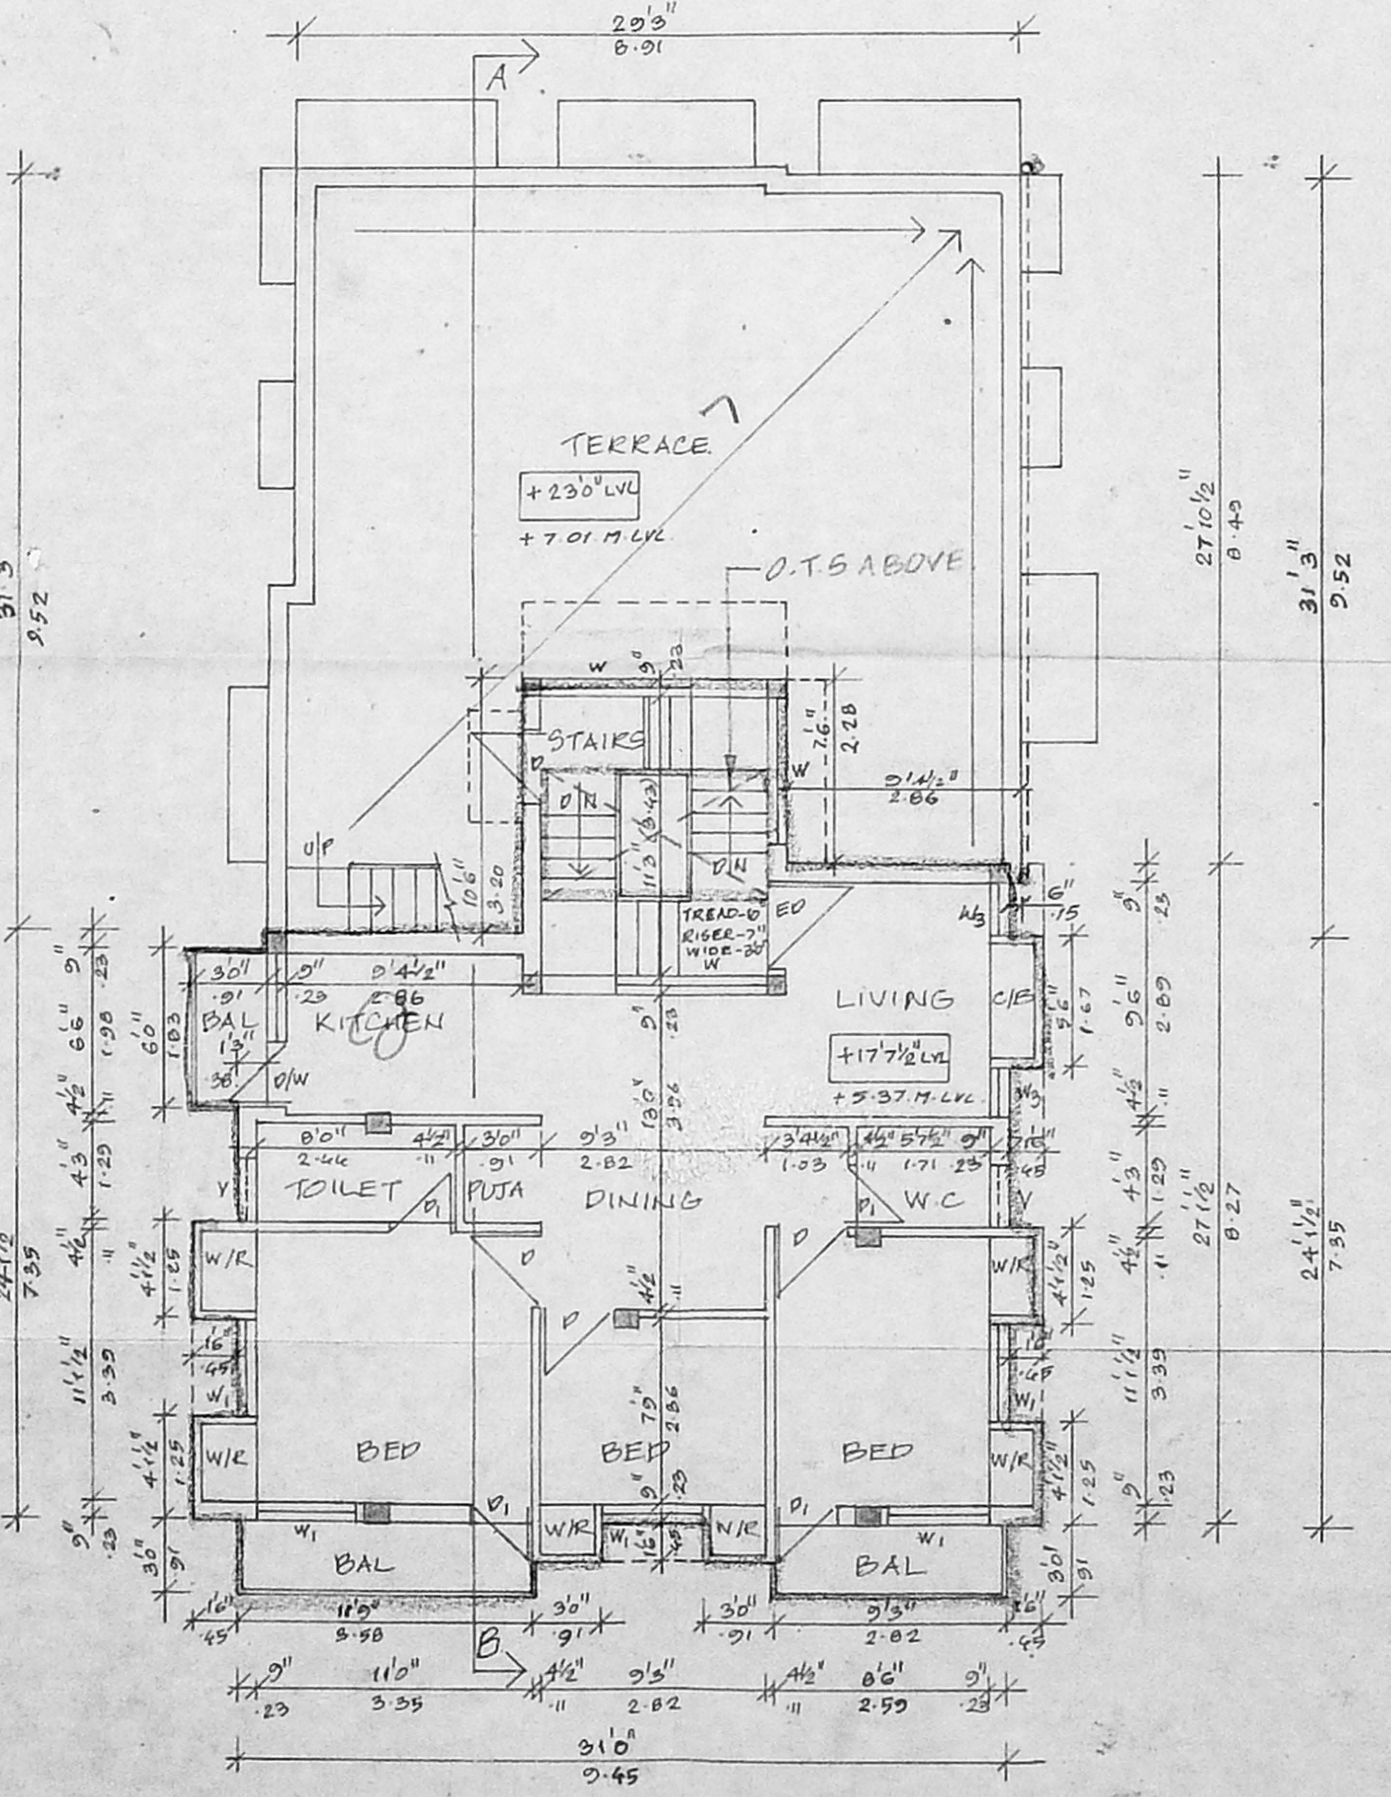

SECOND FLOOR PLAN (PART)

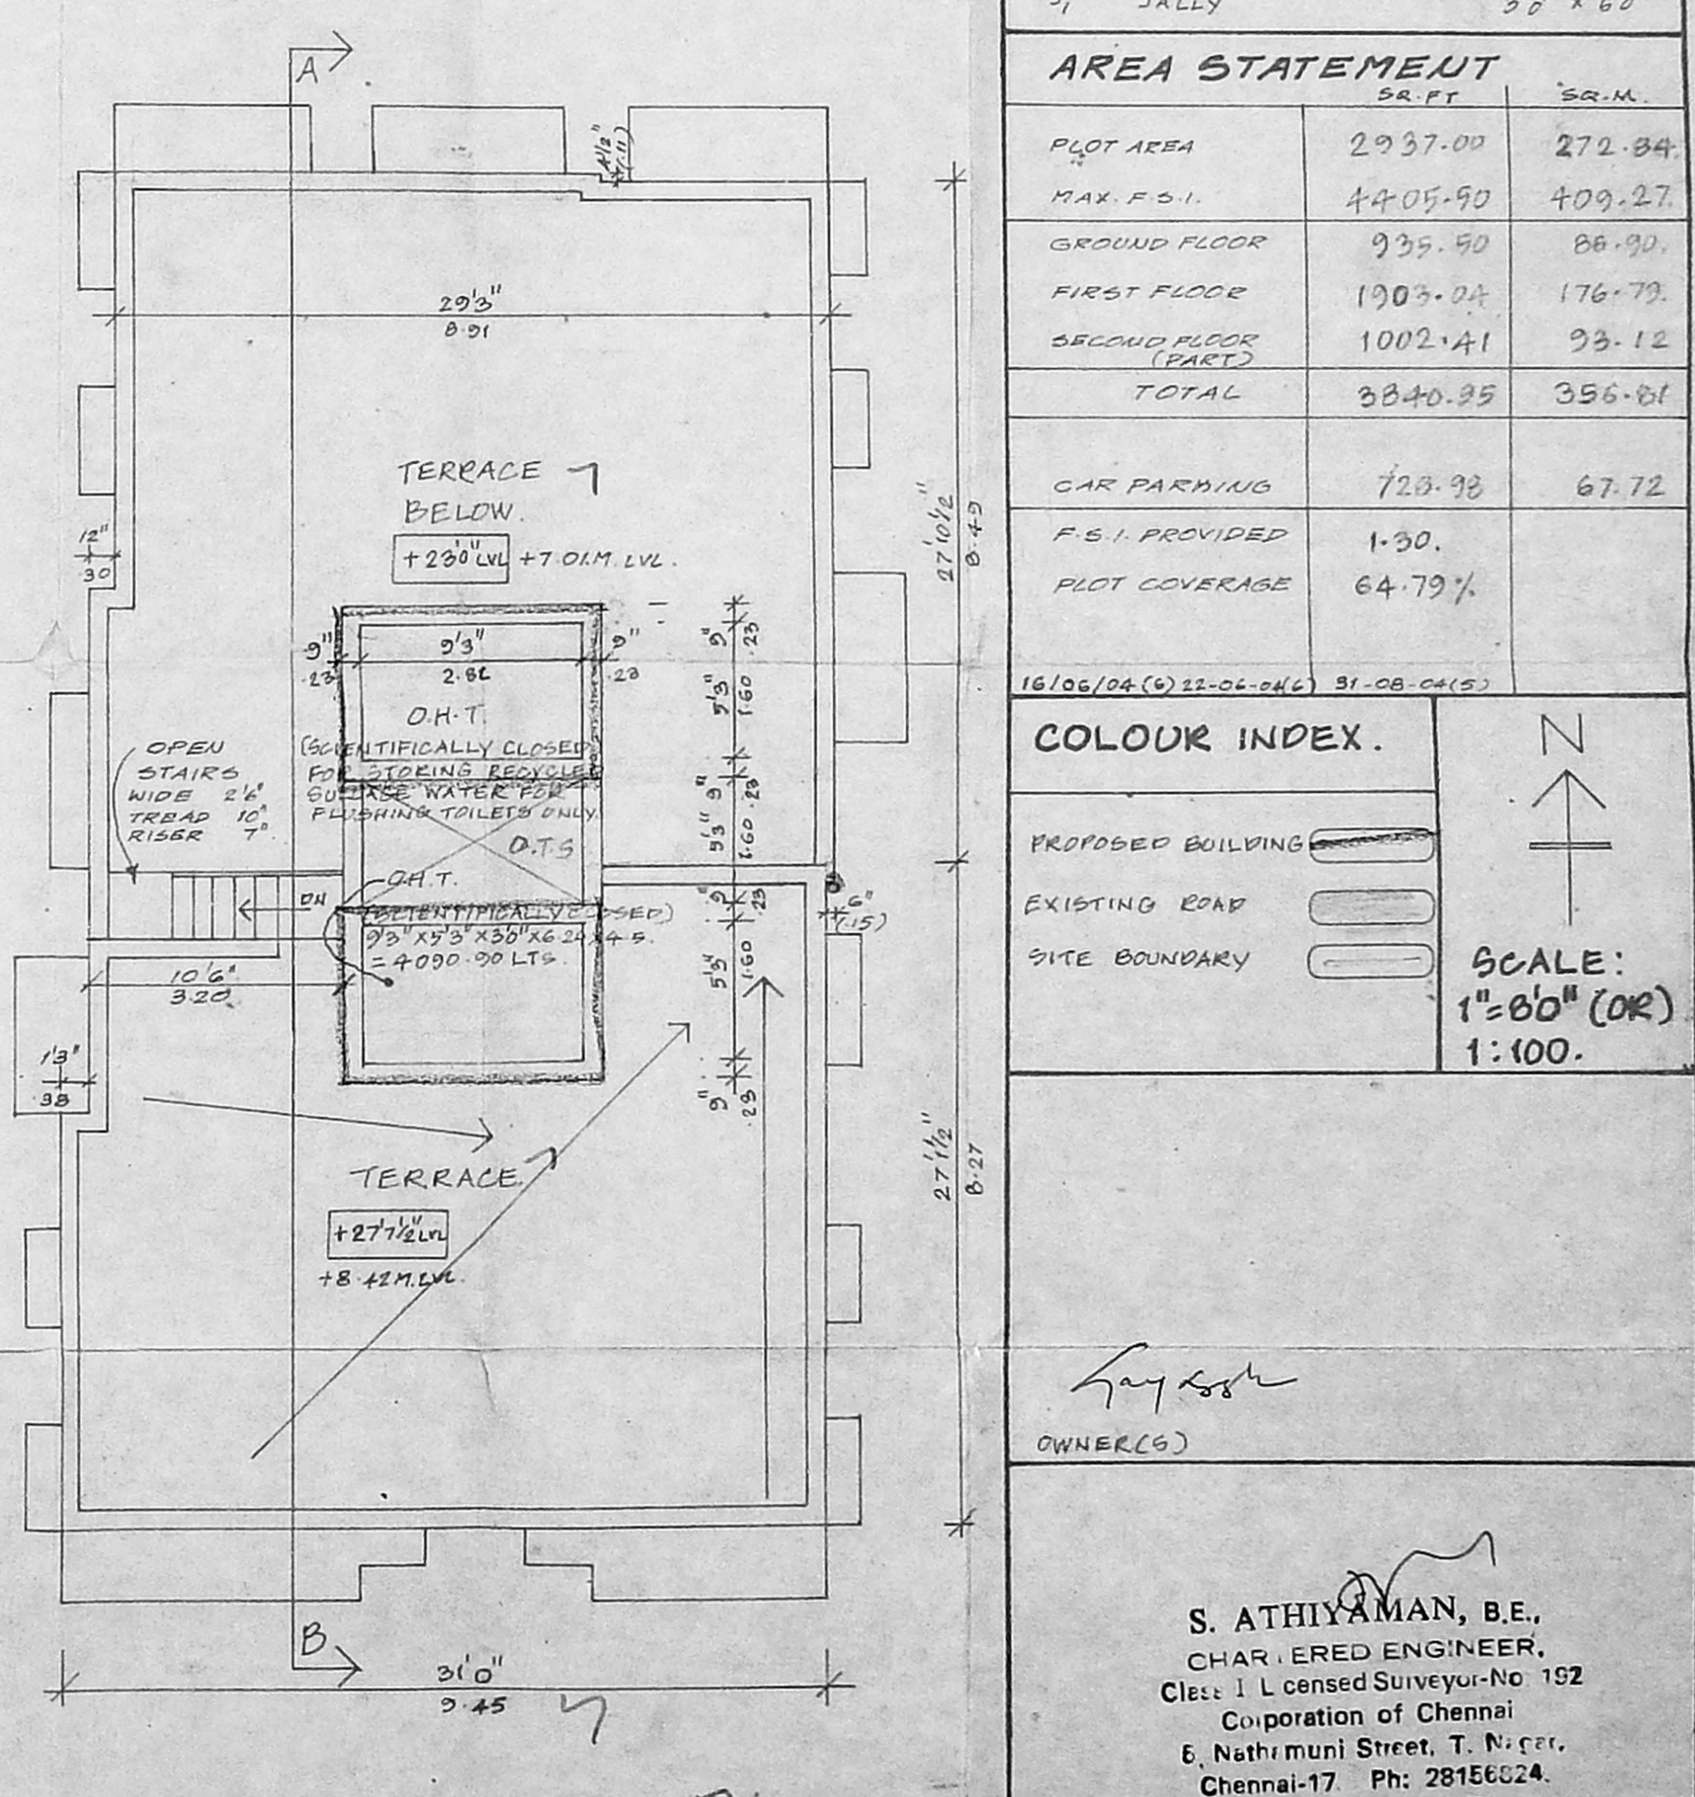

TERRACE FLOOR PLAN.

AREA STATEMENT

	SQ.FT.	SQ.M.
PLOT AREA	2937.00	272.84
MAX. F.S.I.	4405.90	409.27
GROUND FLOOR	935.90	86.90
FIRST FLOOR	1903.24	176.79
SECOND FLOOR (PART)	1002.41	93.12
TOTAL	3841.55	356.81
CAR PARKING	723.93	67.72
F.S.I. PROVIDED	1.30.	
PLOT COVERAGE	64.79%	

COLOUR INDEX

PROPOSED BUILDING	(Symbol)
EXISTING ROAD	(Symbol)
SITE BOUNDARY	(Symbol)

SCALE: 1"=60" (OR) 1:100.

OWNER(S)  
 S. ATHIYAMAN, B.E.,  
 CHAR. ERER ENGINEER,  
 Class: I L. Censed Surveyor - No 152  
 Corporation of Chennai  
 6, Nathimuni Street, T. Nagar,  
 Chennai-17. Ph: 28156624.  
 Mobile: 31038440.  
 LICENSED SURVEYOR