



**PLAN SHOWING THE PROPOSED CONSTRUCTION OF A RESIDENTIAL FLATS IN R.S.NO.29 part,  
BLOCK NO.12 OF AYANAVARAM PLOT No. 551-B, DOOR No. 103, L - BLOCK, 19th STREET,  
ANNA NAGAR EAST, CHENNAI - 600 102, CORPORATION DIVISION No.67, ZONE - V.**

OFFICE COPY


APPROVED  
SUBJECT TO THE CONDITIONS IN THIS OFFICE LETTER  
FOR MEMBER SECRETARY  
CHENNAI METROPOLITAN  
DEVELOPMENT AUTHORITY  
CHENNAI - 600 008.

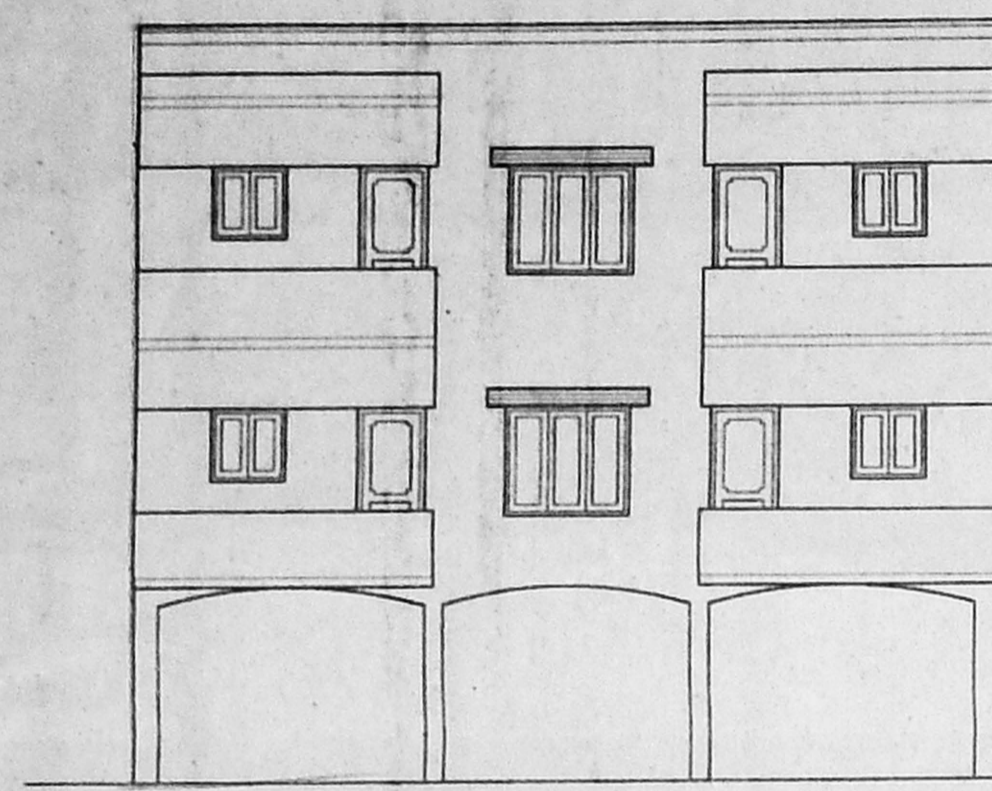

FRONT ELEVATION

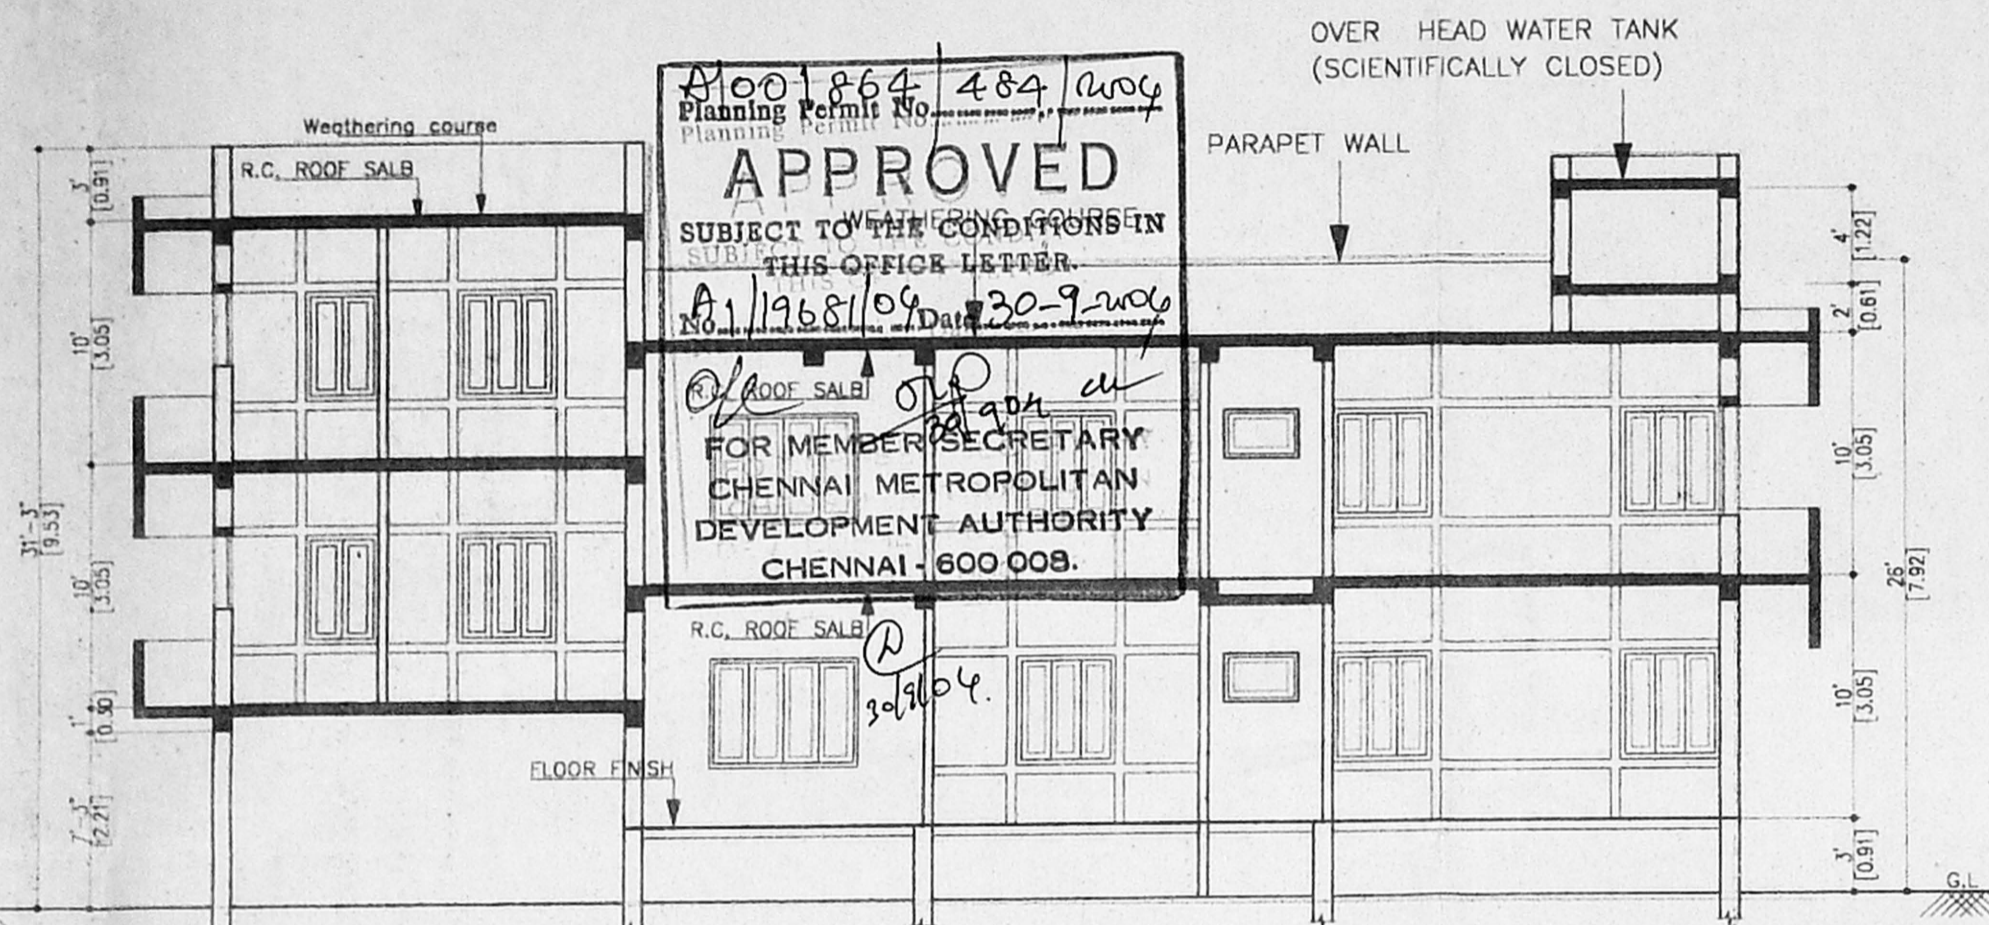


SECTION ON 'X'

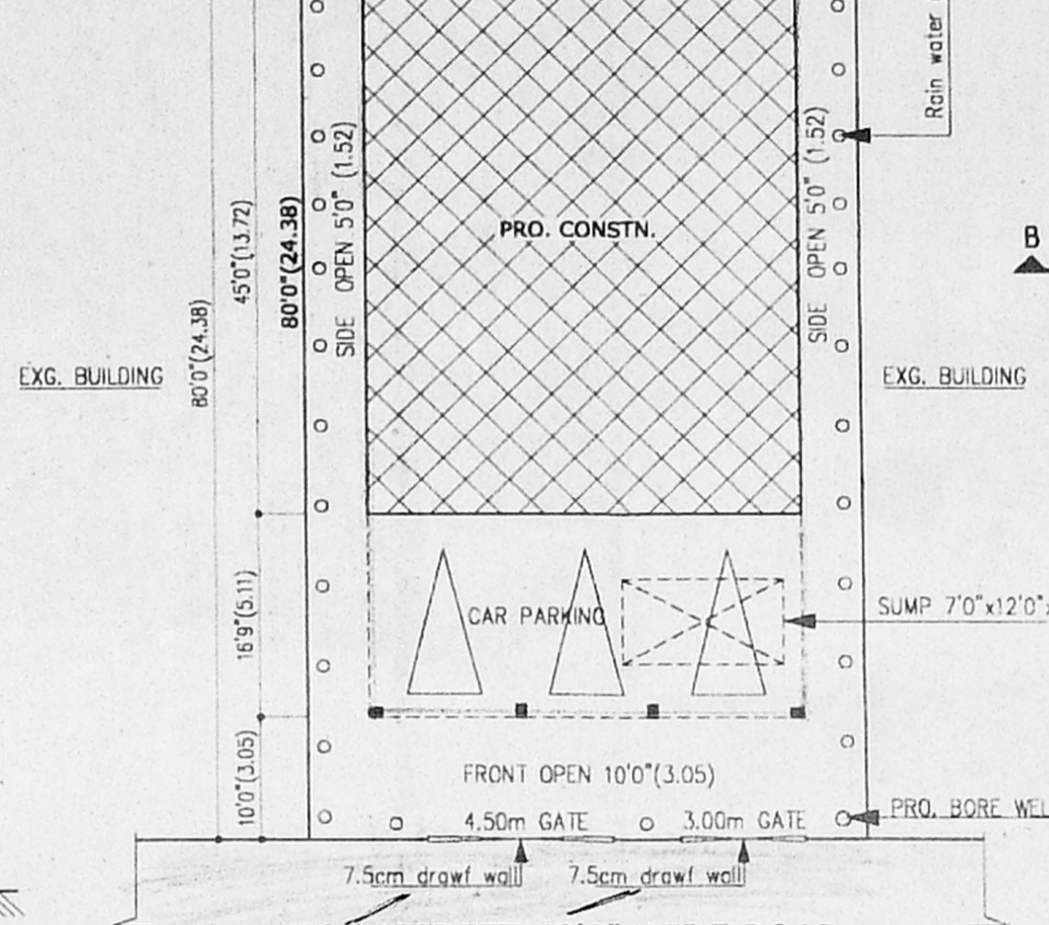


SITE PLAN

(SCALE: 1" = 16'0")

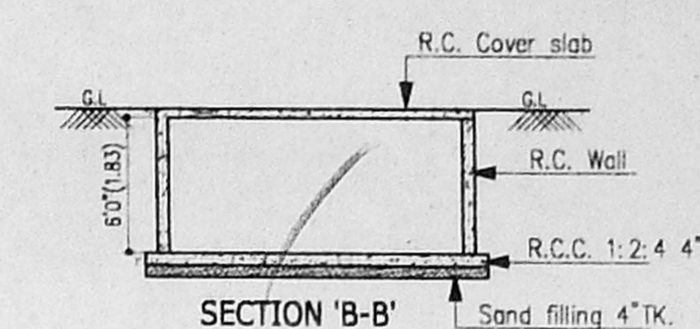


SECTION 'B-B'

SUMP 4.27 x 1.22 x 6.00  
Capacity 31,256 Litres  
(HERMETICALLY SEALED)

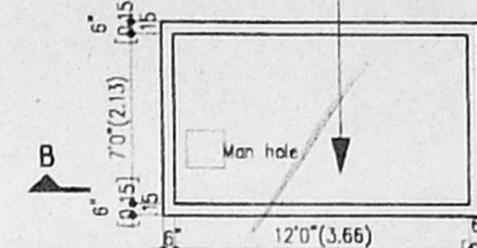

PLAN OF SUMP

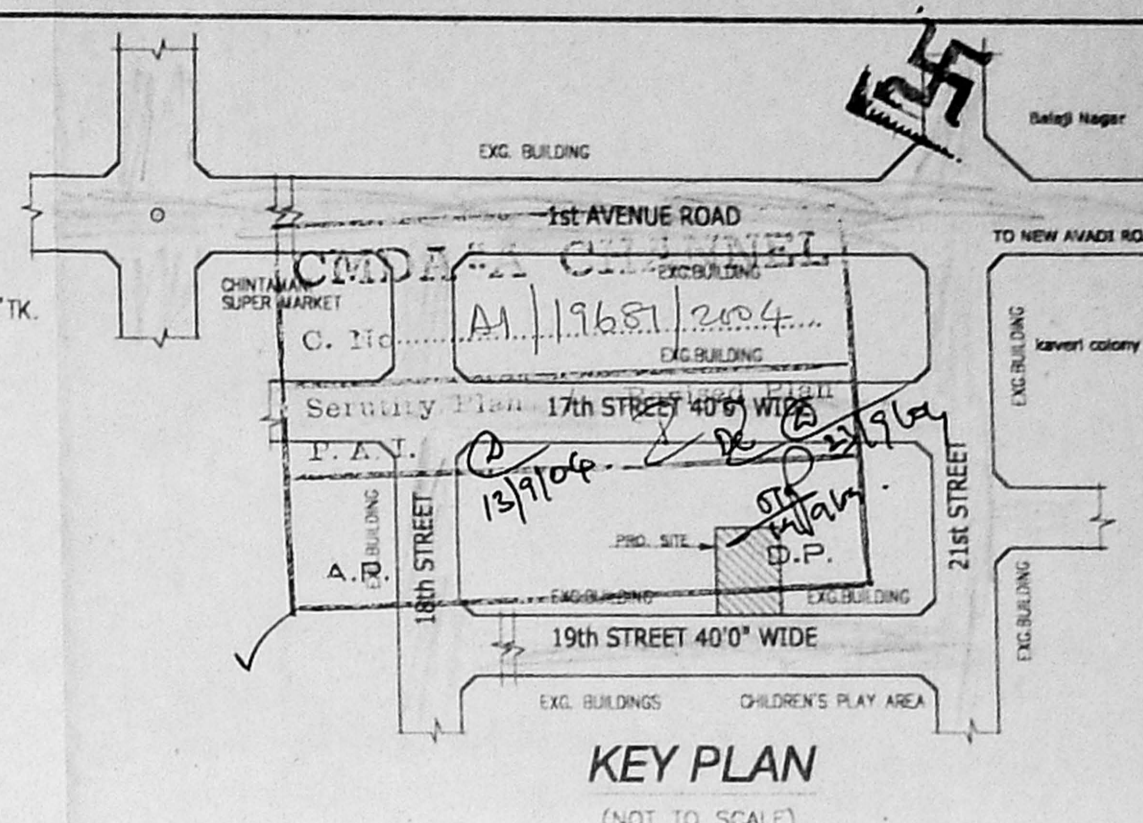

KEY PLAN  
(NOT TO SCALE)

SPECIFICATION

- FILLING WITH RIVER SAND
- P.C.C. 1:5:10 USING 40mm METALS
- R.C.C. 1:2:4 USING 20MM METALS
- BRICK WORK IN C.M. 1:6
- PLASTERING IN C.M. 1:6 FOR BRICK WORK
- PLASTERING IN C.M. 1:4 FOR R.C.C.
- ROOFING WITH R.C.C. SLAB
- FLOORING WITH CERAMIC TILES

AREA STATEMENT	SQ.FT.	SQ.MT.
Plot area	3600.00	334.44
Ground floor area	1514.00	140.65
First floor area	2338.00	217.20
Second floor area	692.00	64.29
Total constn. area	4544.00	422.14
Car parking area	586.00	54.44
Plot coverage	64.94 %	
F.S.I.	1.28	

SCHEDULE OF JOINERIES



DESCRIPTION	SIZE	QTY
MD : C.W. Panelled Door	3'3" x 7'0"	1.00 x 2.13
D1 : C.W. Panelled Door	3'0" x 7'0"	0.91 x 2.13
D2 : C.W. Panelled Door	2'6" x 7'0"	0.76 x 2.13
FW : C.W. Glazed French Window	6'0" x 6'6"	1.83 x 2.00
W : C.W. Glazed Window	5'0" x 4'6"	1.52 x 1.37
W1 : C.W. Glazed Window	4'0" x 4'6"	1.22 x 1.37
W2 : C.W. Glazed Window	3'7 1/2" x 4'6"	1.12 x 1.37
W3 : C.W. Glazed Window	3'0" x 4'6"	0.91 x 1.37
KW1 : C.W. Glazed Ventilator	6'0" x 3'0"	1.83 x 0.91
KW2 : C.W. Glazed Ventilator	3'0" x 3'0"	1.52 x 0.91
V : C.W. Glazed Ventilator	3'0" x 2'0"	0.91 x 0.61

COLOUR INDEX


Proposed site	Proposed building	Exg. Road
[Symbol]	[Symbol]	[Symbol]

OWNER SIGNATURE  
  
Mr. J. RAVI (POWER OF ATTORNEY)


SCALE: 1" = 80" (1:100)  
DATE: 2.06.2004

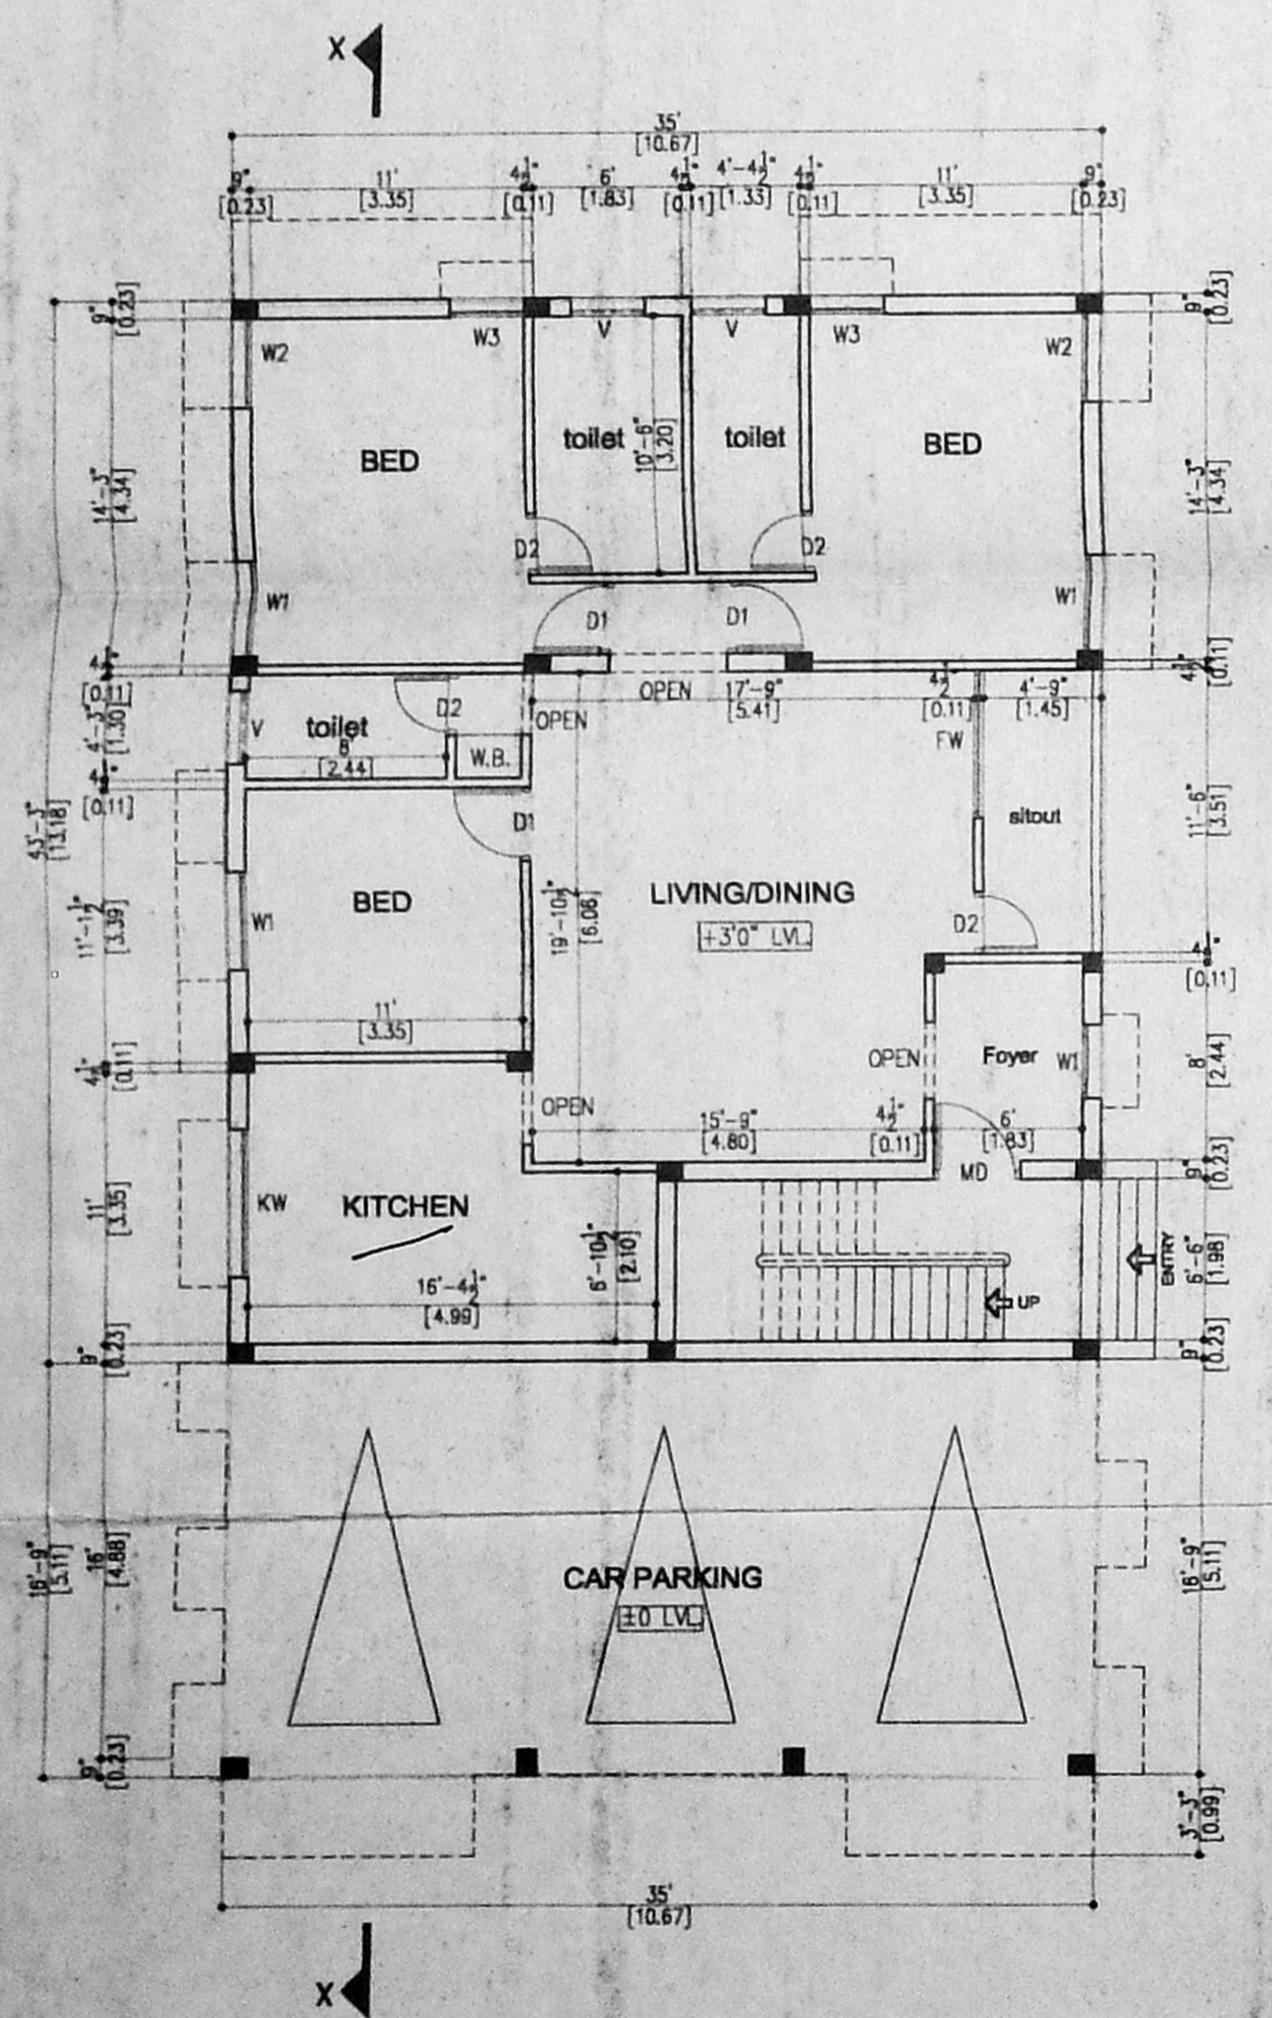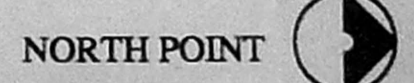


STILT / GROUND FLOOR PLAN

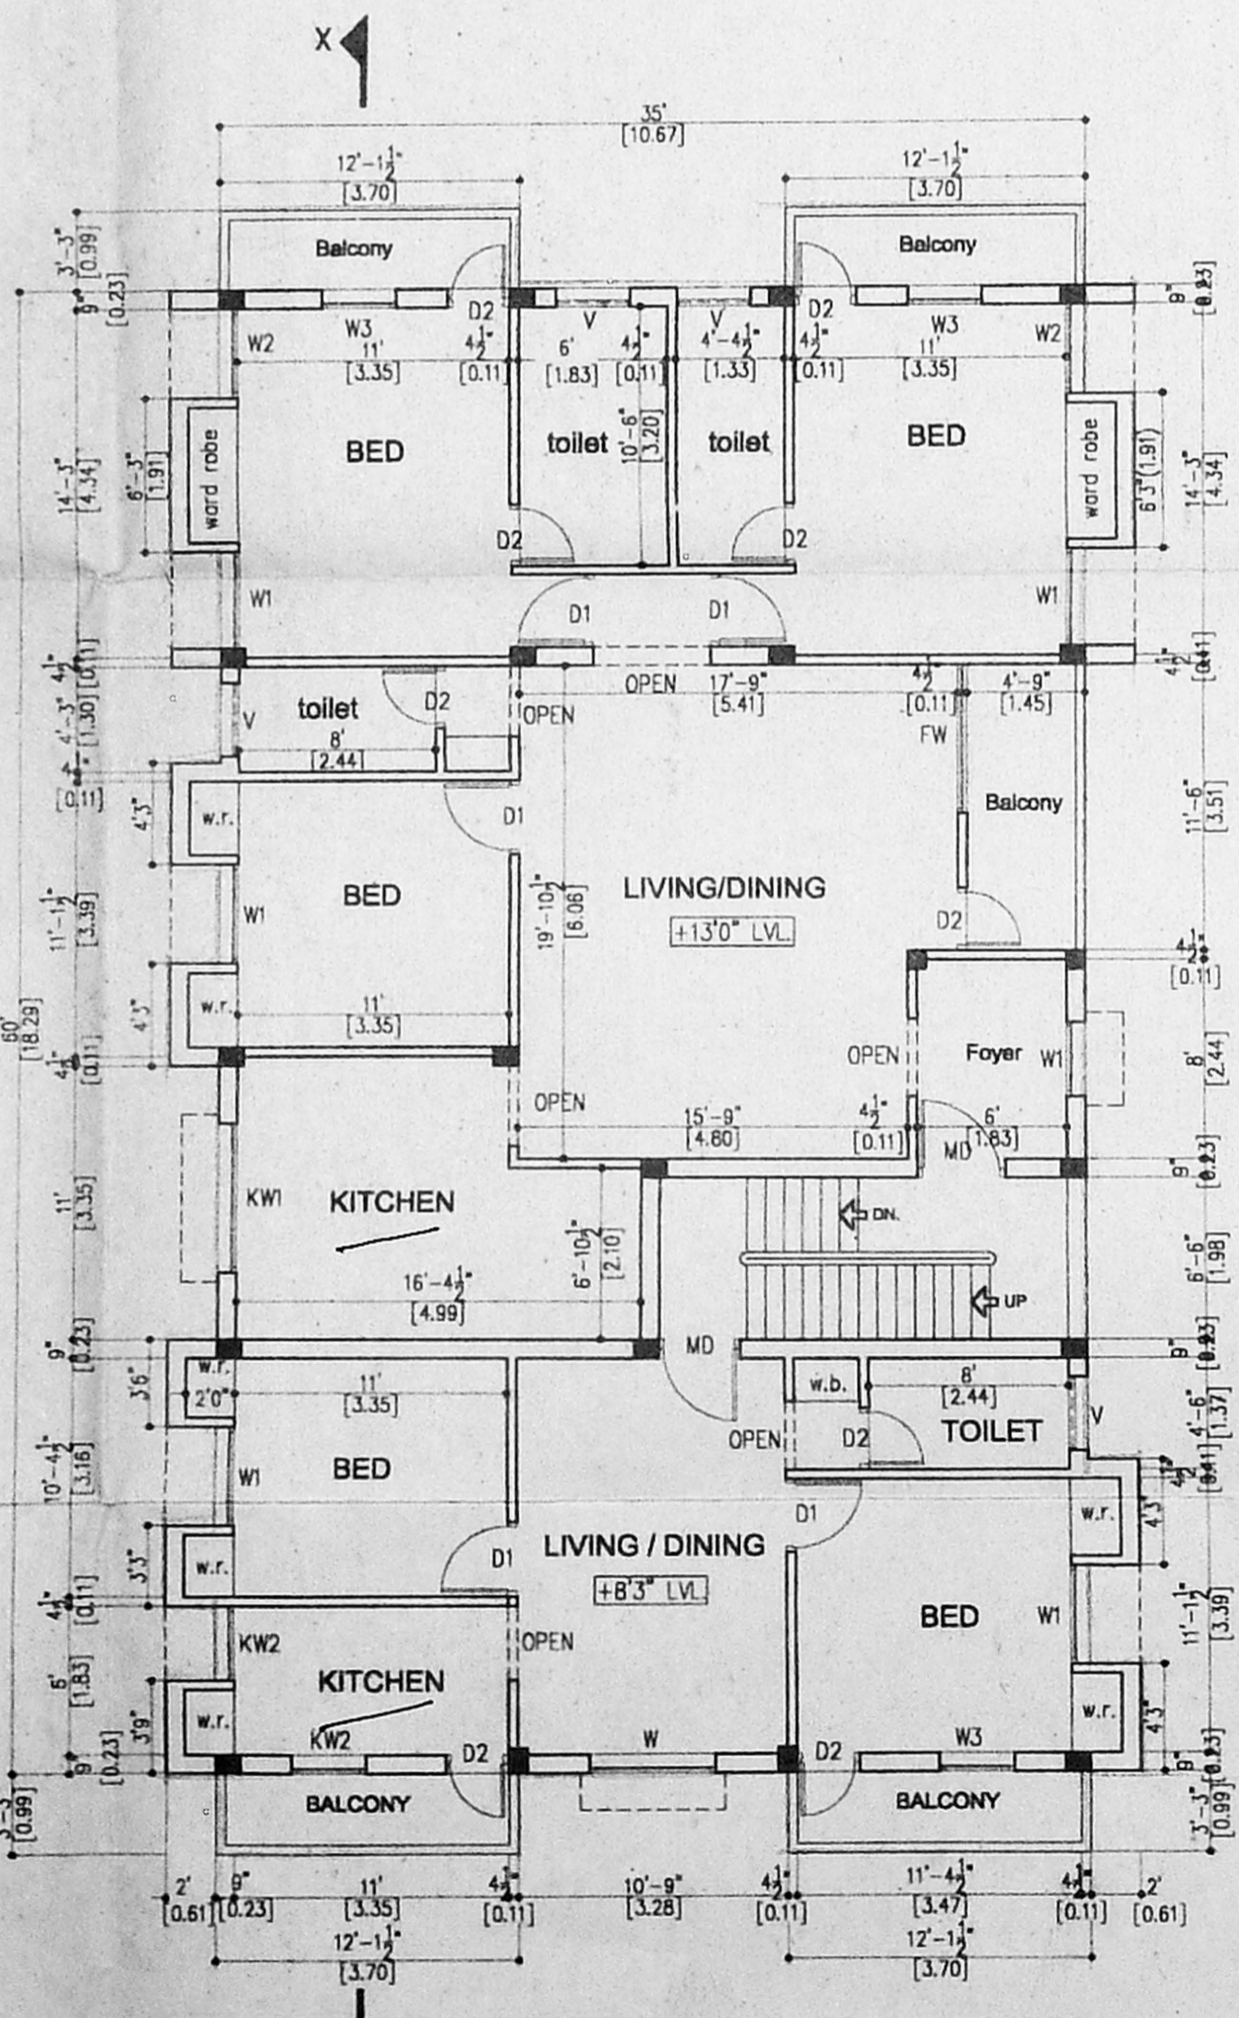


FIRST FLOOR PLAN

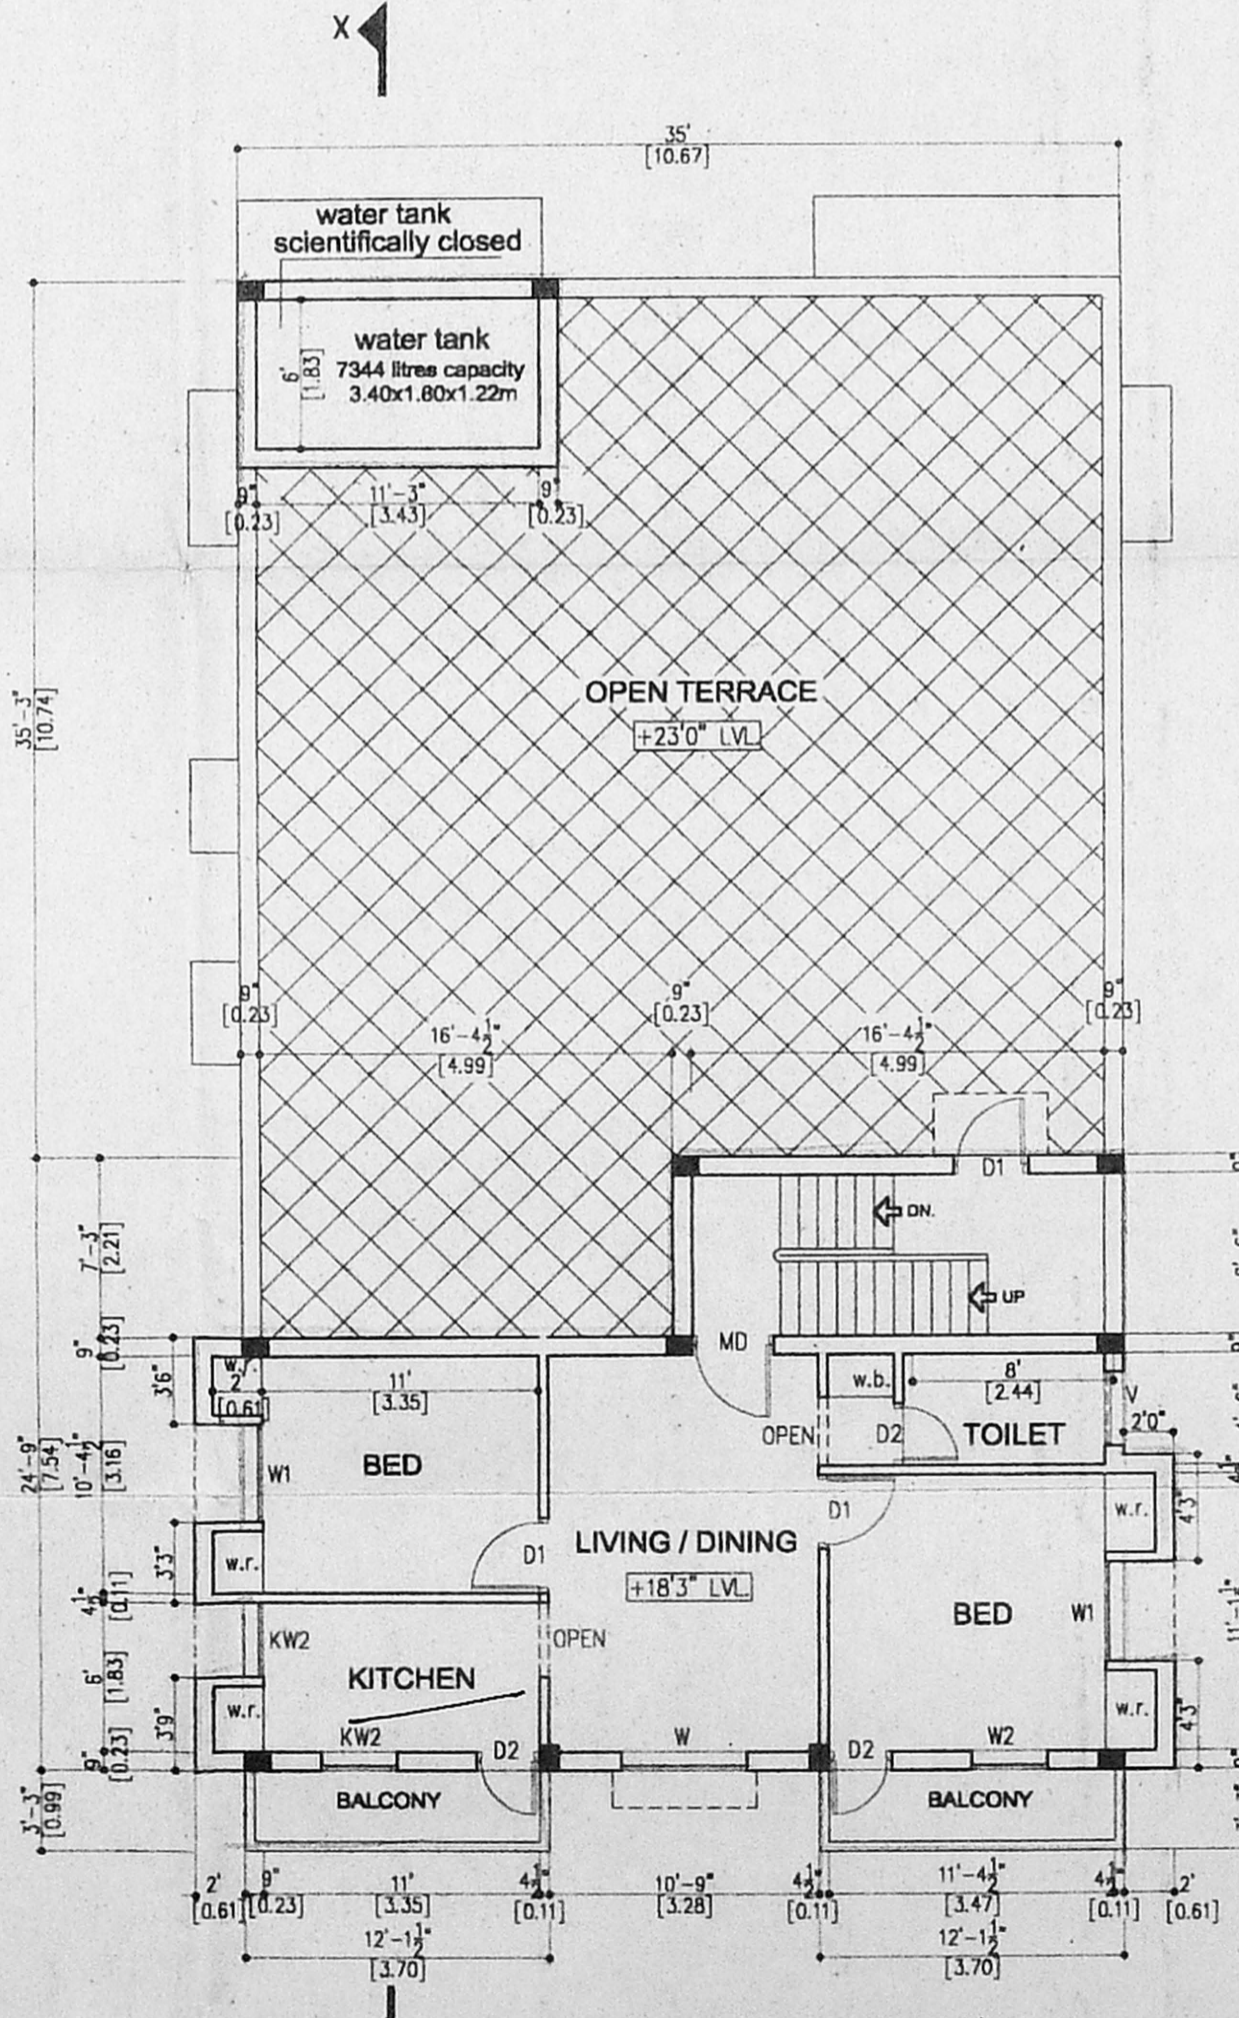

SECOND FLOOR PLAN (PART)

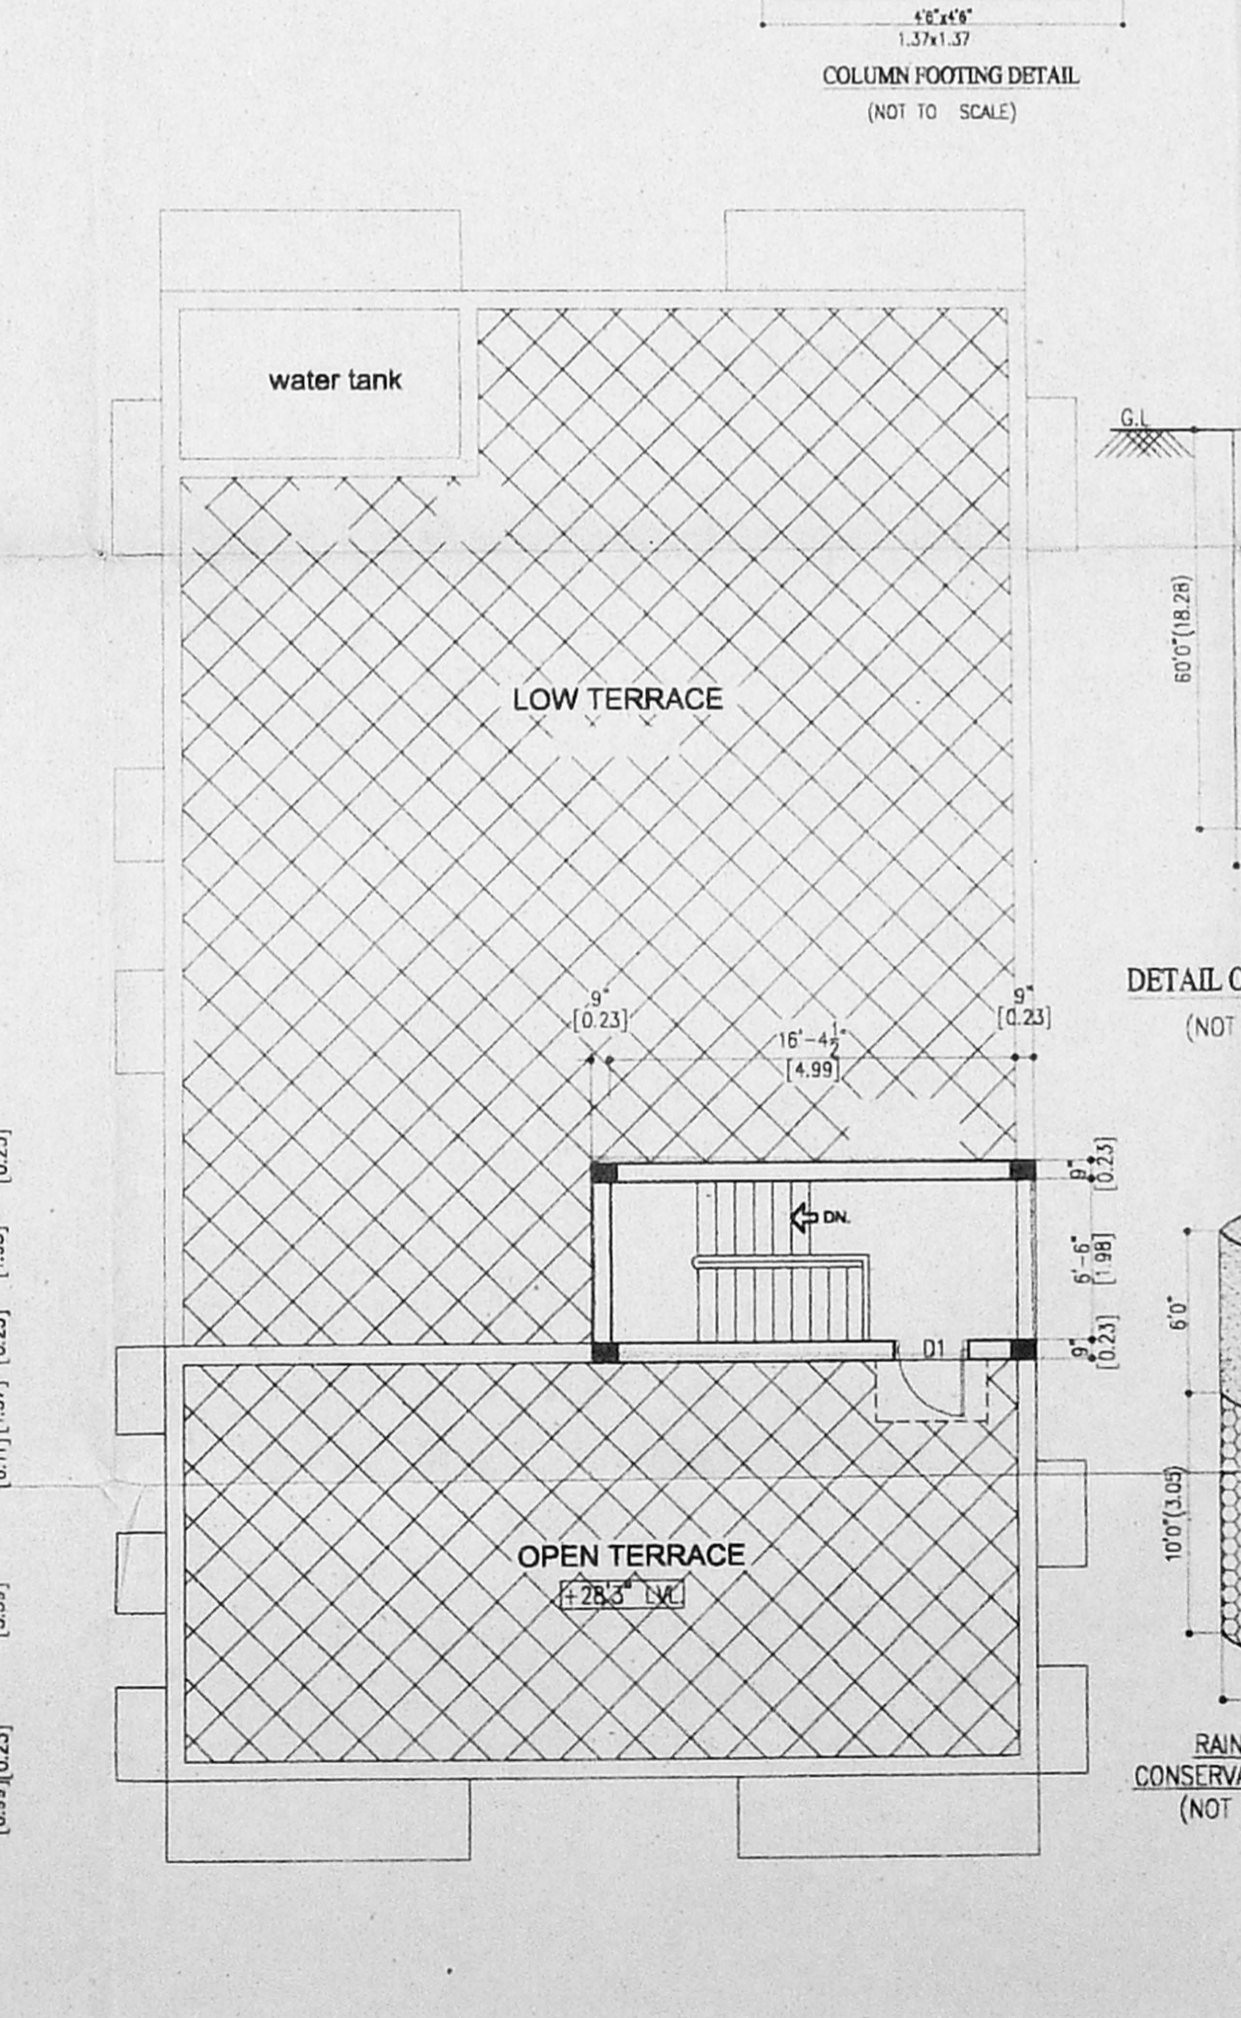

TERRACE FLOOR PLAN

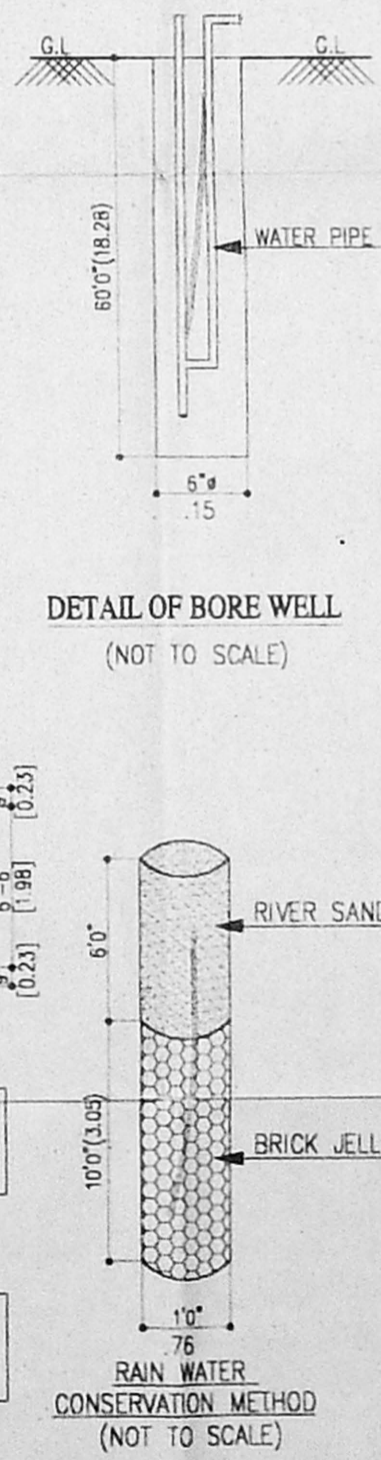

DETAIL OF BORE WELL  
(NOT TO SCALE)

S. ATHIYAMAN, B.E.,  
CHAR. ERD ENGINEER,  
Class: I. Licensed Surveyor No. 192  
Corporation of Chennai  
E. North Street, T. Nagar,  
Chennai-17. PH: 28514224  
Mobile: 91366444

LICENSED SURVEYOR