



ELEVATION OF COMPOUND WALL AND GATE

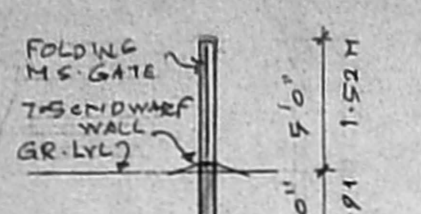


SECTION OF COMPOUND WALL AND GATE


SCIENTIFICALLY CLOSED OVERHEAD WATER TANK 15' 10 1/2" X 7' 1" X 5' 0" 4.84 X 2.28 X 1.52

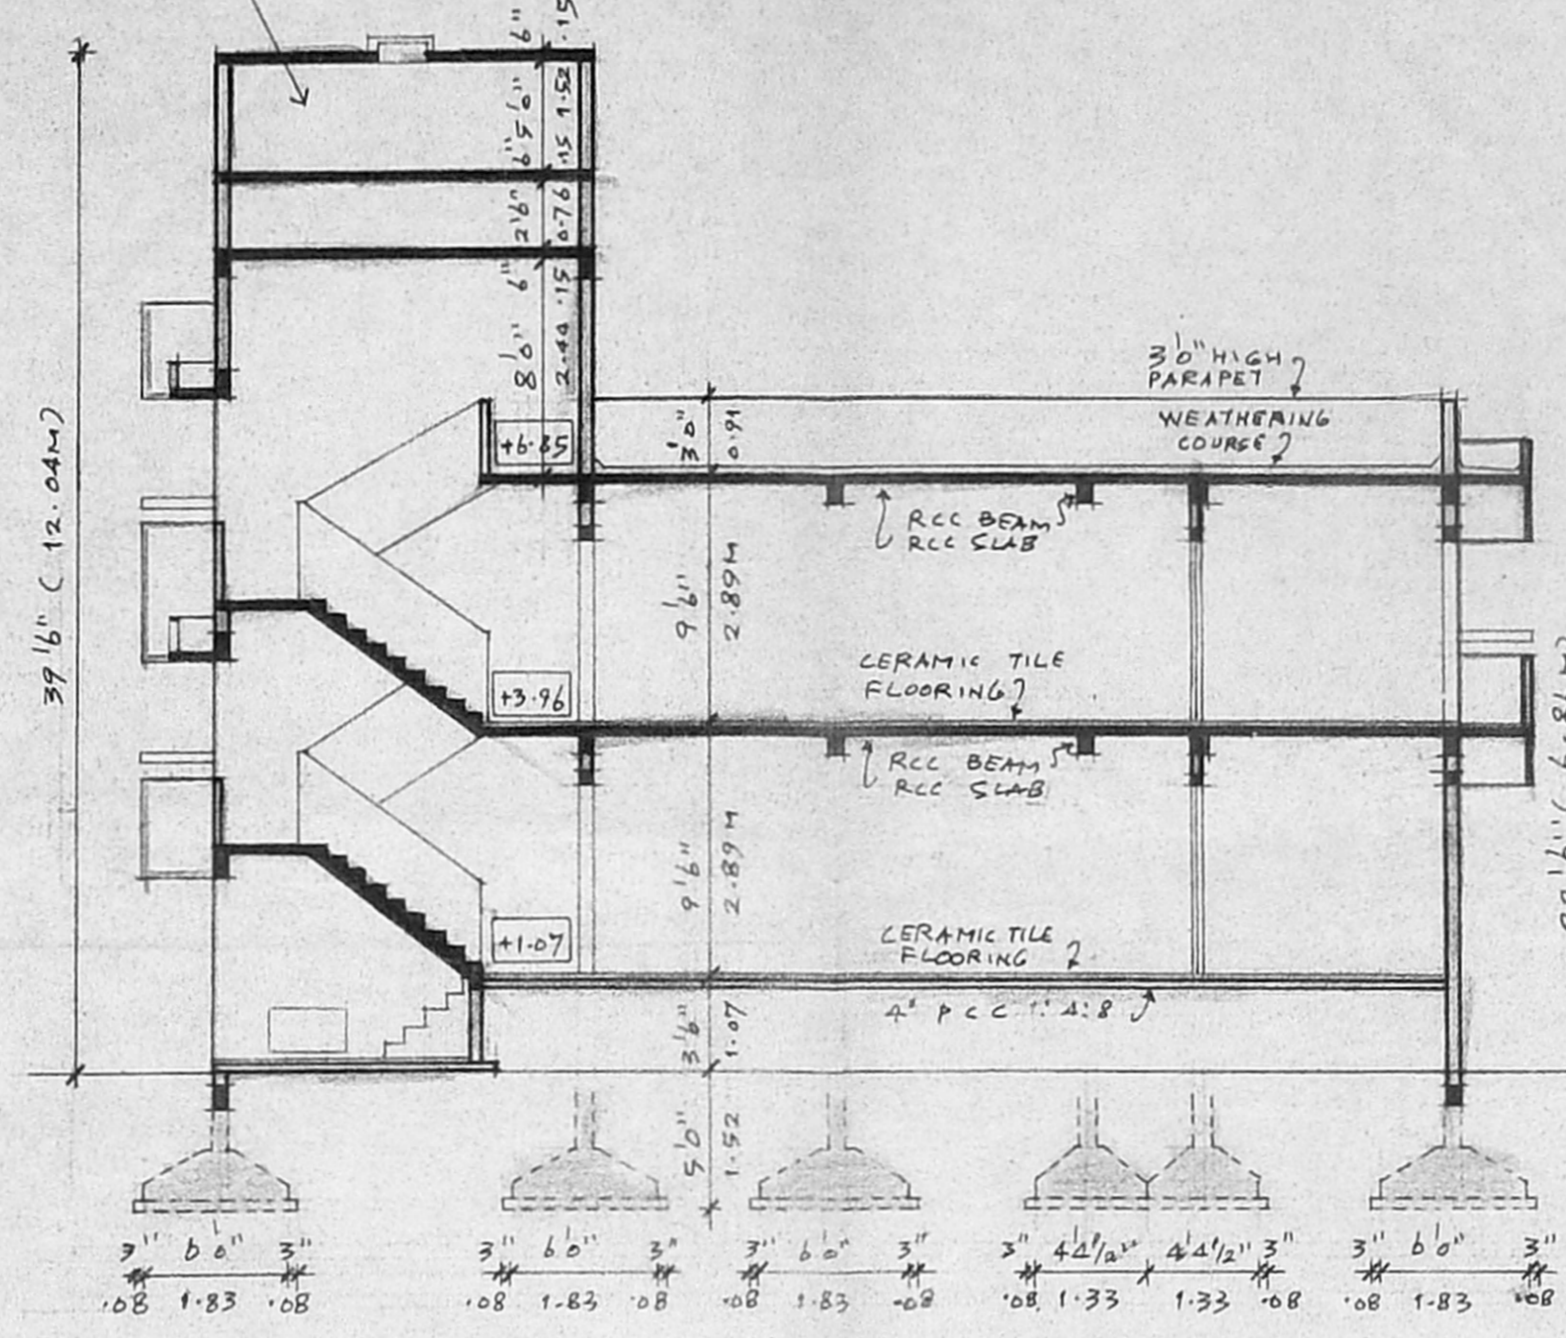


SECTION A-A

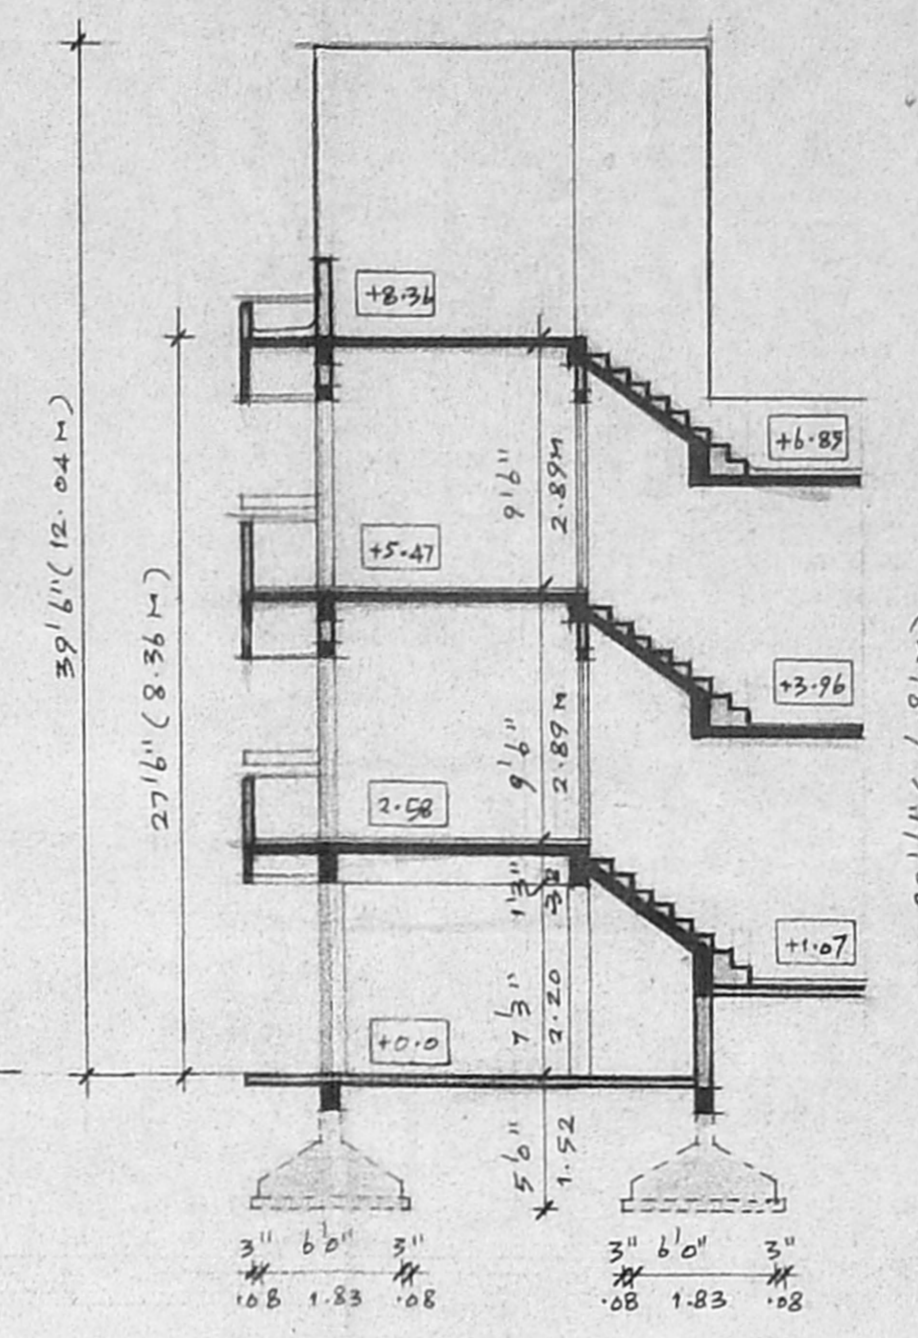


SECTION B-B

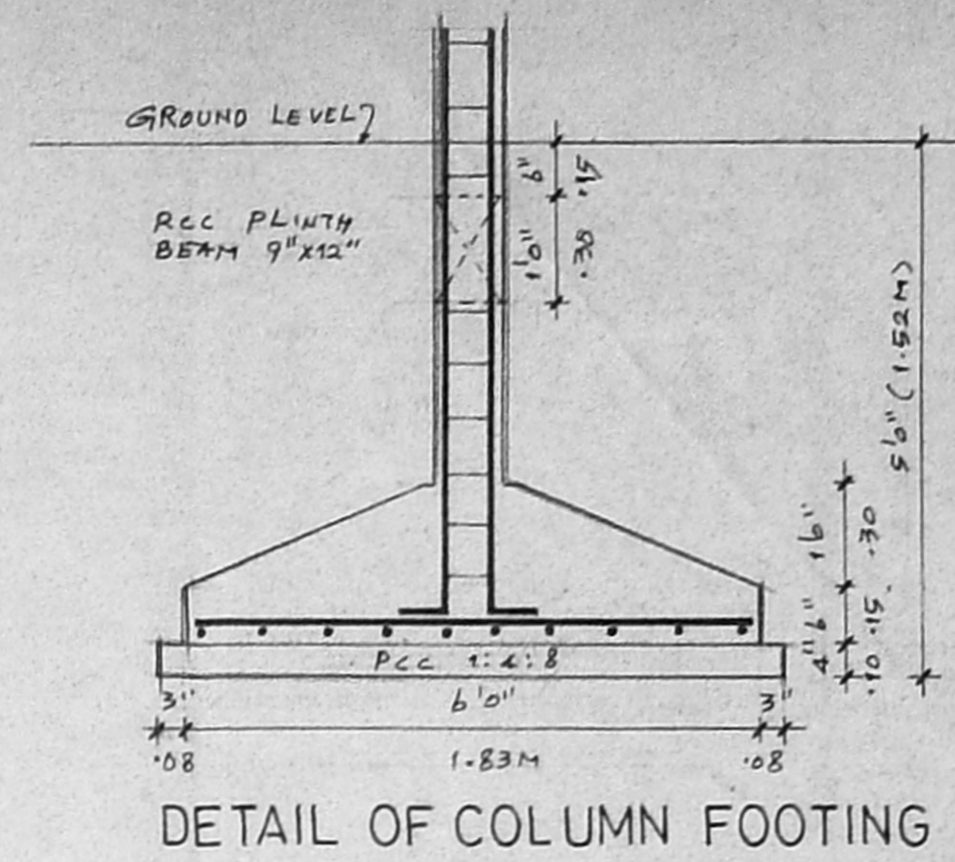


DETAIL OF COLUMN FOOTING

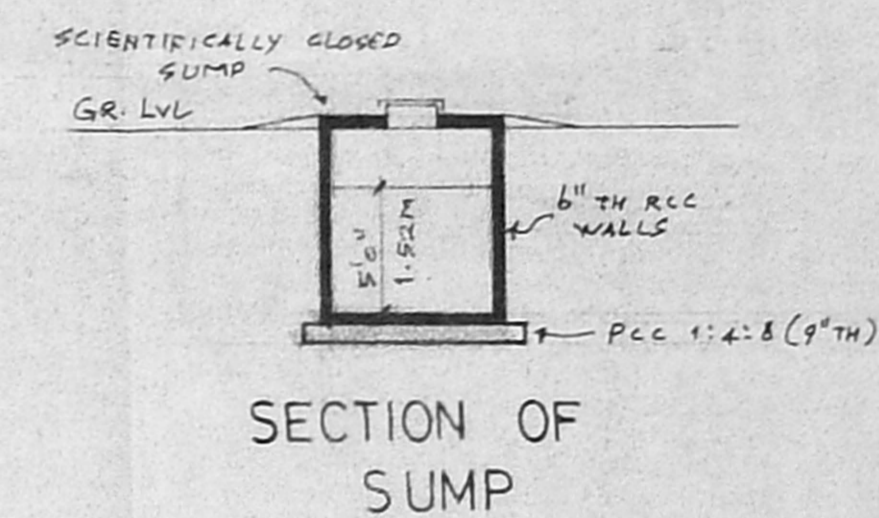


SECTION OF SUMP

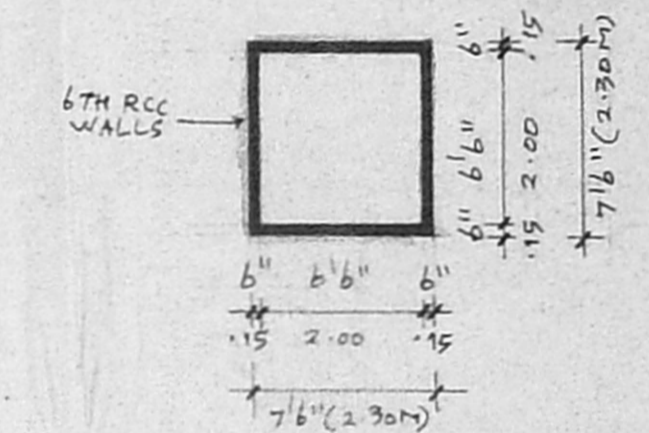

PLAN OF SUMP

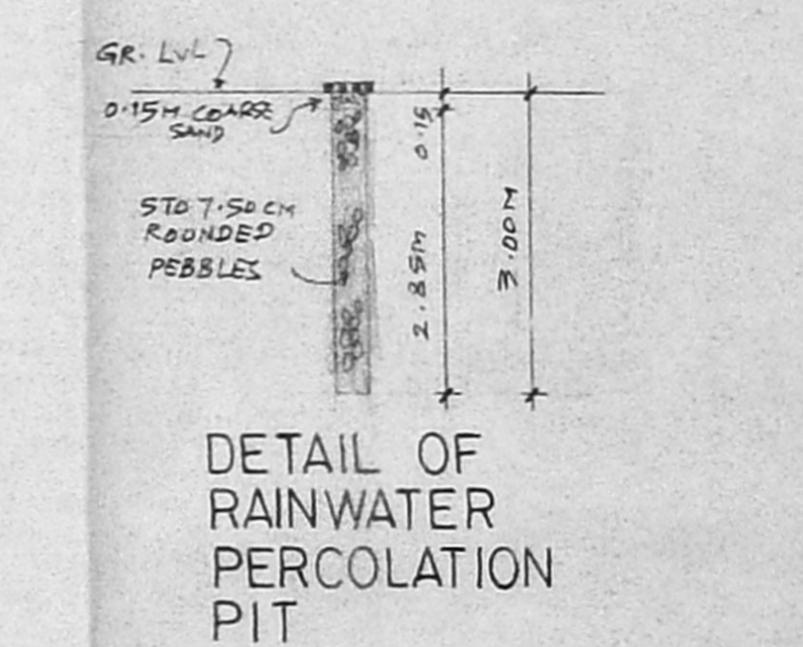

DETAIL OF RAINWATER PERCOLATION PIT

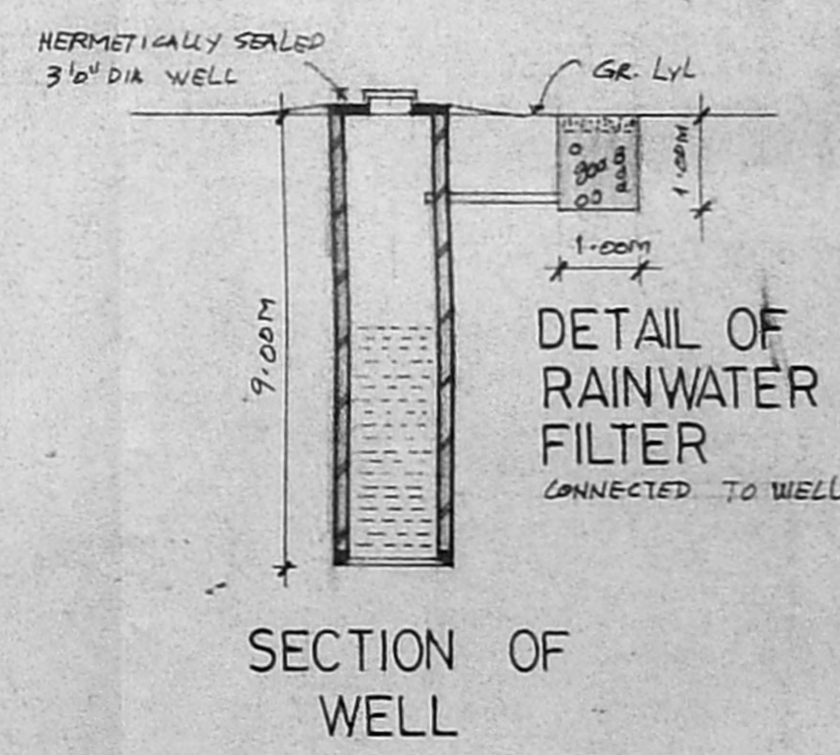

DETAIL OF RAINWATER FILTER CONNECTED TO WELL

SECTION OF WELL

- SPECIFICATIONS:
1. THE BUILDING SHALL BE CONSTRUCTED OF R.C.C. FRAMED STRUCTURE WITH 9" THICK BRICKMASONRY FOR EXTERIOR AND 4 1/2" THICK BRICK PARTITION FOR INTERIOR.
 2. ALL EXPOSED CONCRETE SURFACES SHALL BE FINISHED WITH CEMENT PLASTER CH 1:3 AND ALL BRICKMASONRY WALLS WITH CEMENT PLASTER CH 1:3.
 3. THE FLOORING SHALL BE FINISHED WITH MADE CERAMIC TILES 20 CM X 20 CM.
 4. THE WEATHERING COURSE SHALL BE LAID WITH BRICK JELLY LINE WORK AND FINISHED WITH BRICK JELLY LINE WORK AND FINISHED WITH BRICK JELLY LINE WORK.

SCHEDULE

D1	3' 6" x 7' 0"	1.46	2.13	TRAKWOOD PANELS
D2	3' 0" x 7' 0"	0.91	2.13	COUNTRYWOOD FLUSH DOOR
D3	2' 6" x 7' 0"	0.76	2.13	COUNTRYWOOD FLUSH DOOR
W4	3' 0" x 4' 6"	0.91	1.37	COUNTRYWOOD GLAZED PANEL
W5	5' 0" x 2' 6"	1.52	1.37	COUNTRYWOOD GLAZED PANEL
W6	6' 0" x 6' 6"	1.83	1.37	COUNTRYWOOD GLAZED PANEL
W7	2' 0" x 3' 0"	0.61	0.91	COUNTRYWOOD LOUVER DOORS


AREA STATEMENT

	Sq. Ft	Sq. M
1. PLOT EXTENT	2734.00	253.99
2. F.S.I. PERMISSIBLE 1.50	4101.00	380.99
3. PROPOSED BUILT UP AREA:		
GROUND FLOOR		
(i) STILL CAR PARKING (NON F.S.I.)	370.56	34.42
(ii) GROUND FLOOR	1184.06	110.00
(iii) FIRST FLOOR	1174.75	109.88
(iv) SECOND FLOOR OVER STILL CAR PARKING	585.50	54.42
	3544.31	329.30
4. F.S.I. PROPOSED 1.290		
5. PLOT COVERAGE 64.90%		

No. of CAR PARKING REQUIRED	2 No.
No. of CAR PARKING PROVIDED	2 No.

PROPOSED RESIDENTIAL BUILDING ON PLOT NO.82, NEW DOOR NO.4 (OLD NO.7) VEERAMA MUNIVAR STREET, BEARING S.NO. 64/2AIC & 65/1B OF SALIGRAMAM VILLAGE, CHENNAI - 600 093 CORP. DIV. NO.129, ZONE - 8

SIGNATURE OF APPLICANT	SIGNATURE OF LICENSED SURVEYOR
<i>P.A. Jorab</i>	<i>R. Devanathan</i>
	R. DEVANATHAN, B.Arch, M.C.P. COUNCIL OF ARCHITECTURE REGST. CA/639/75 REGISTERED ARCHITECT No: 85 CORPORATION OF CHENNAI
<input type="checkbox"/> PLOT BOUNDARY	<input type="checkbox"/> PROPOSED WORK
<input type="checkbox"/> ACCESS ROAD	<input type="checkbox"/>
SCALE 1:100	DATE
	JOB NO.
	PAGE NO.
NAME AND ADDRESS OF LICENSED SURVEYOR	
R. DEVANATHAN B. ARCH., M.C.P., REGISTERED ARCHITECT, PLOT NO. 1537-B, 24TH STREET, PUMPUSAR NASAR, KOLATHUR, CHENNAI - 600 099	
	PH: 25905303

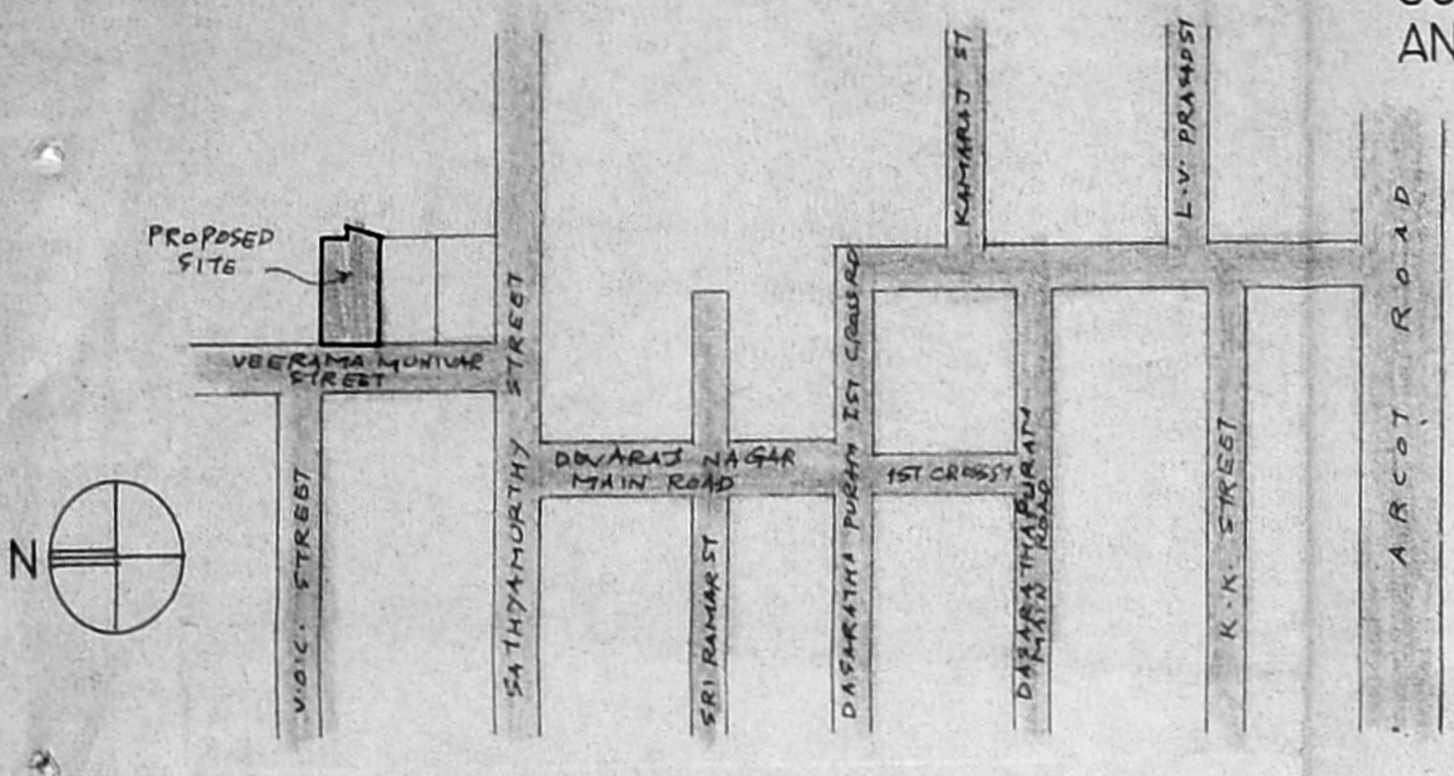

LOCATION PLAN

NOT TO SCALE

OFFICE COPY

A/1001844/469/2004


Planning Permit No. APPROVED

SUBJECT TO THE CONDITIONS IN THIS OFFICE LETTER.

No. 1/2008/2004 Dated 21/7/04


FOR MEMBER SECRETARY CHENNAI LITE DEVELOPMENT AUTHORITY CHENNAI - 600 008.

FRONT ELEVATION

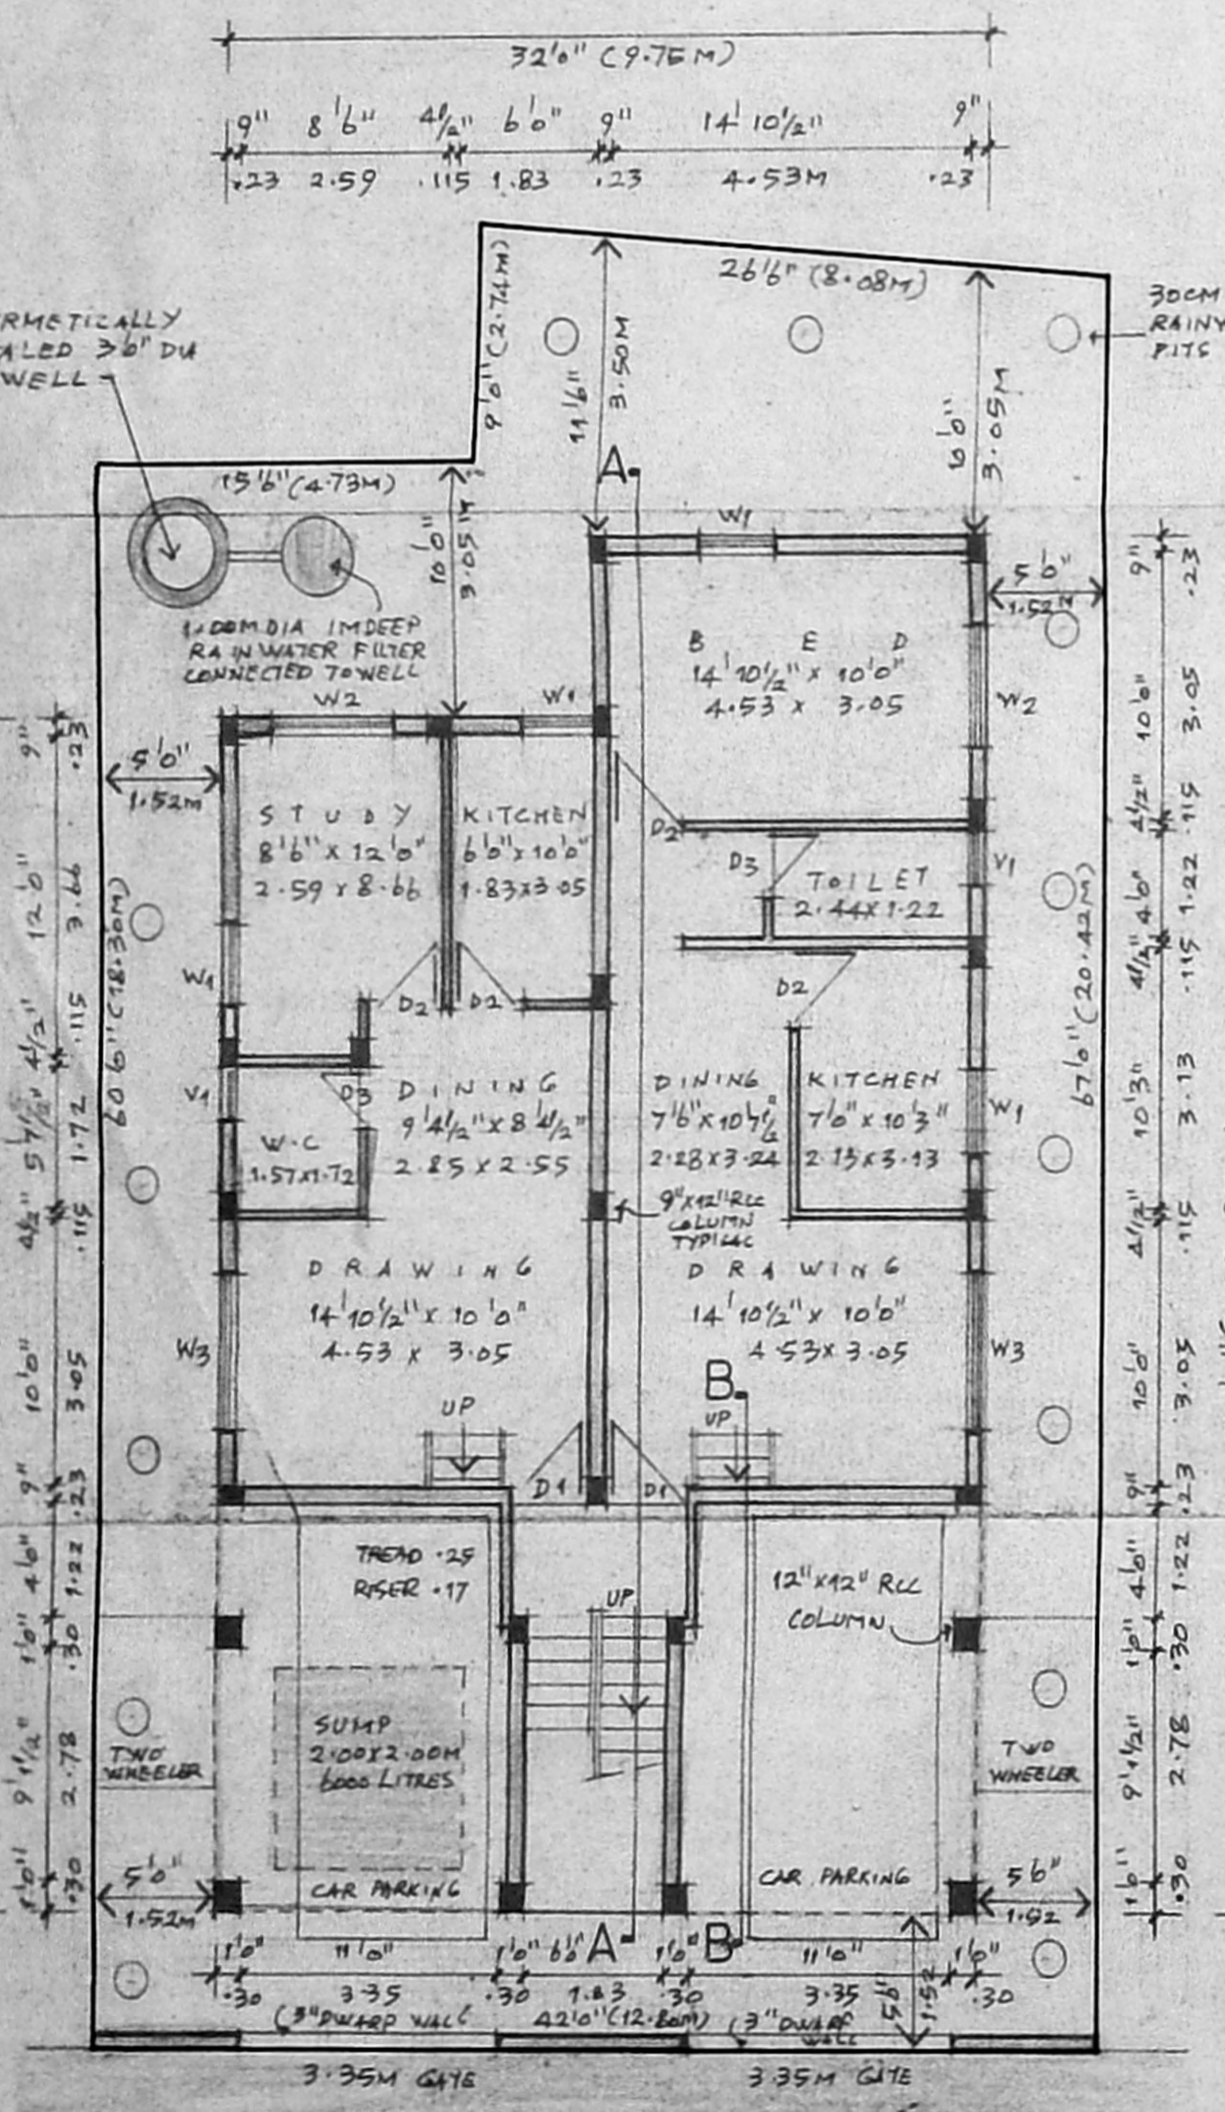


30' 0" (9.14M) VEERAMA MUNIVAR STREET


SITE/STILT/GROUND FLOOR PLAN SCALE 1:100

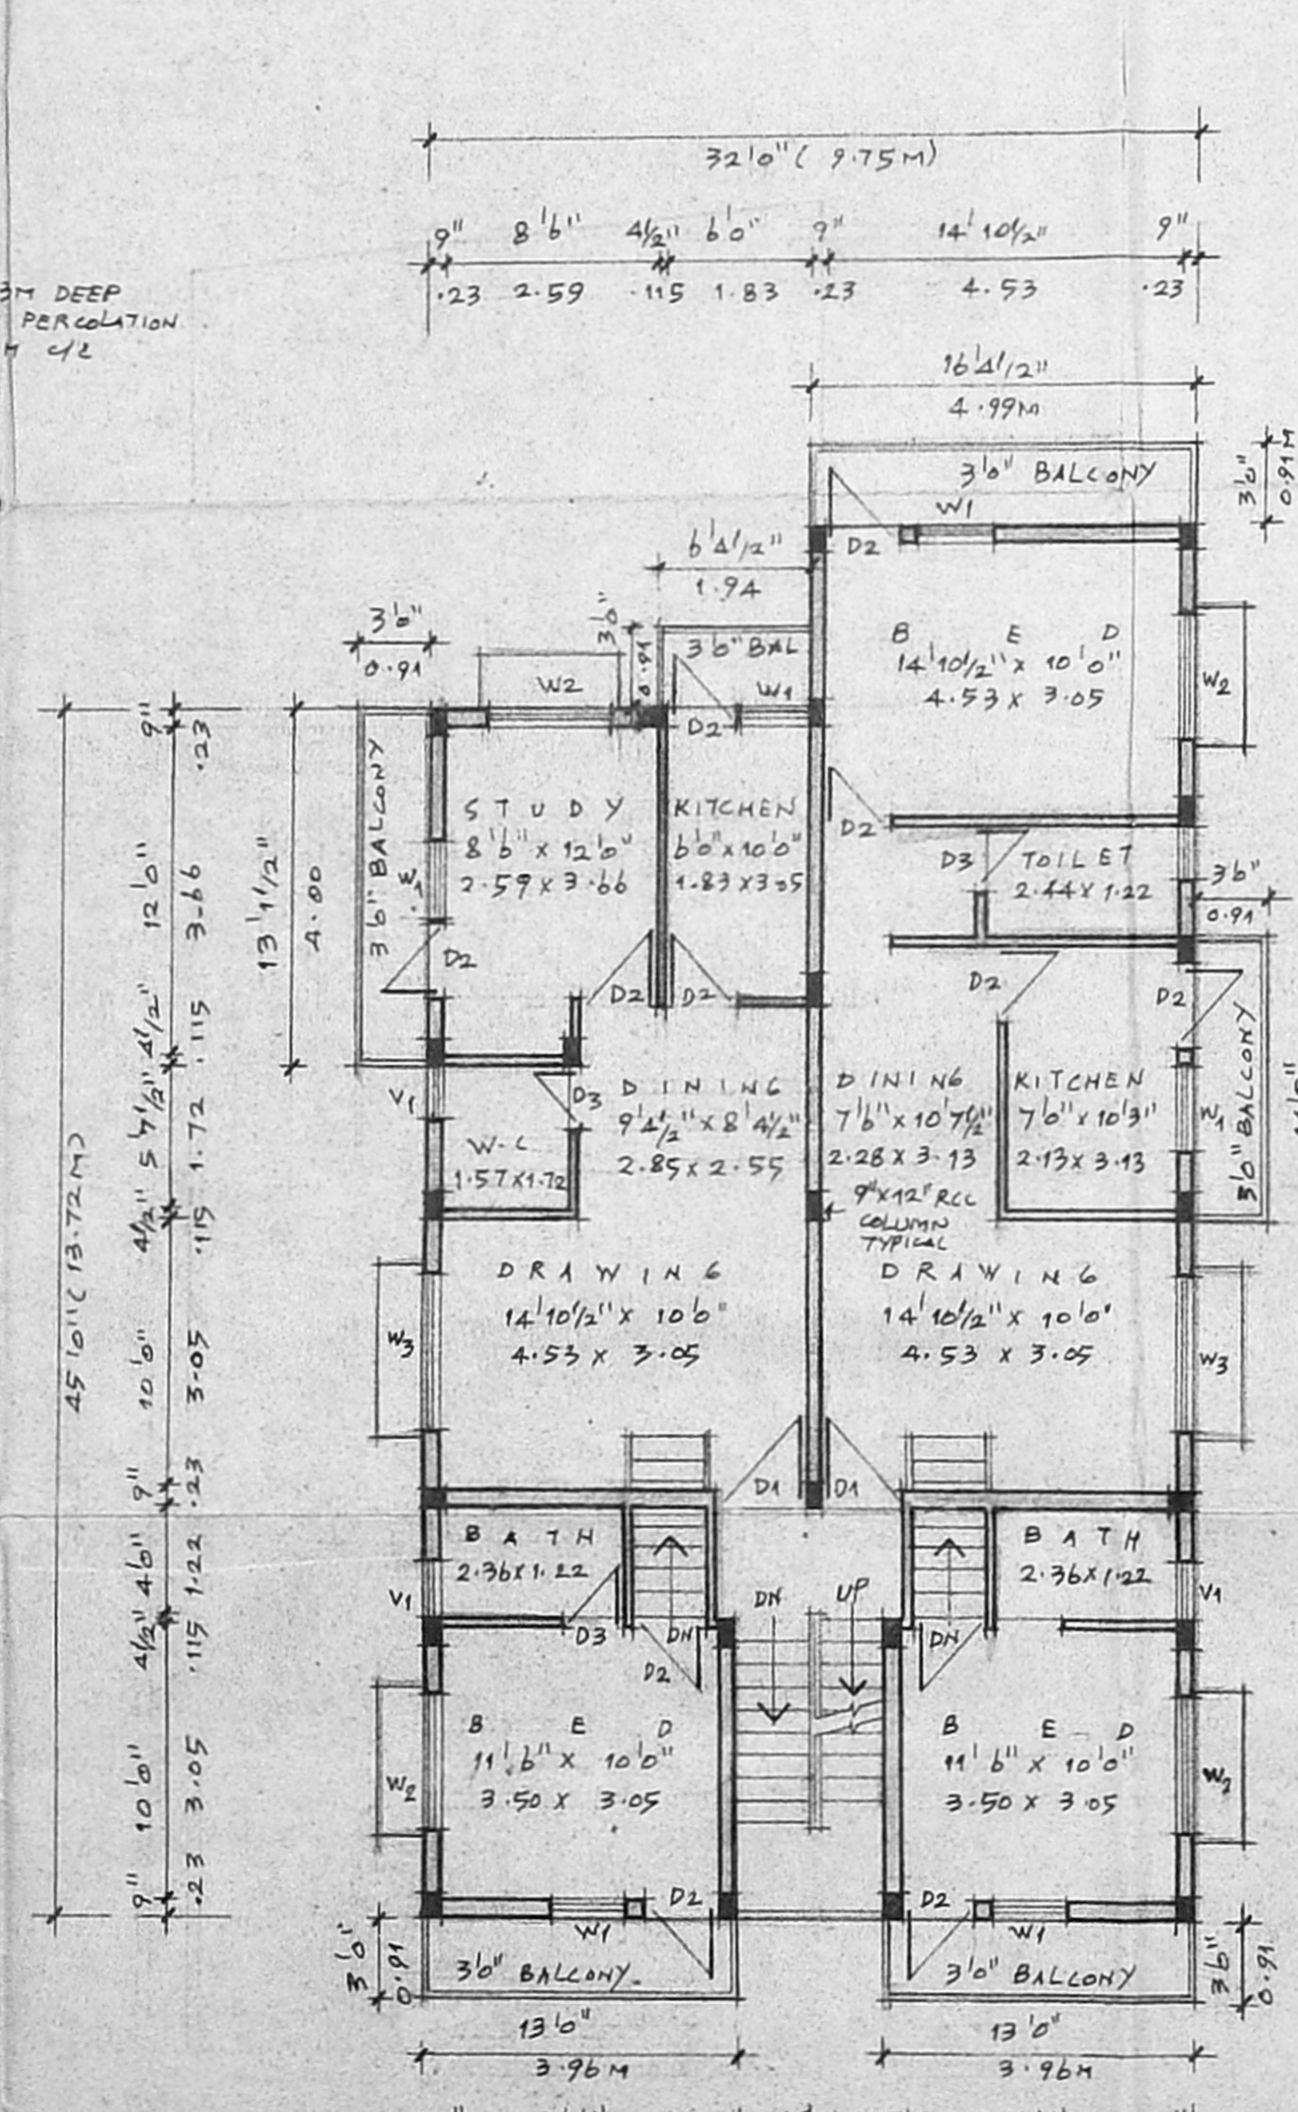

FIRST FLOOR PLAN

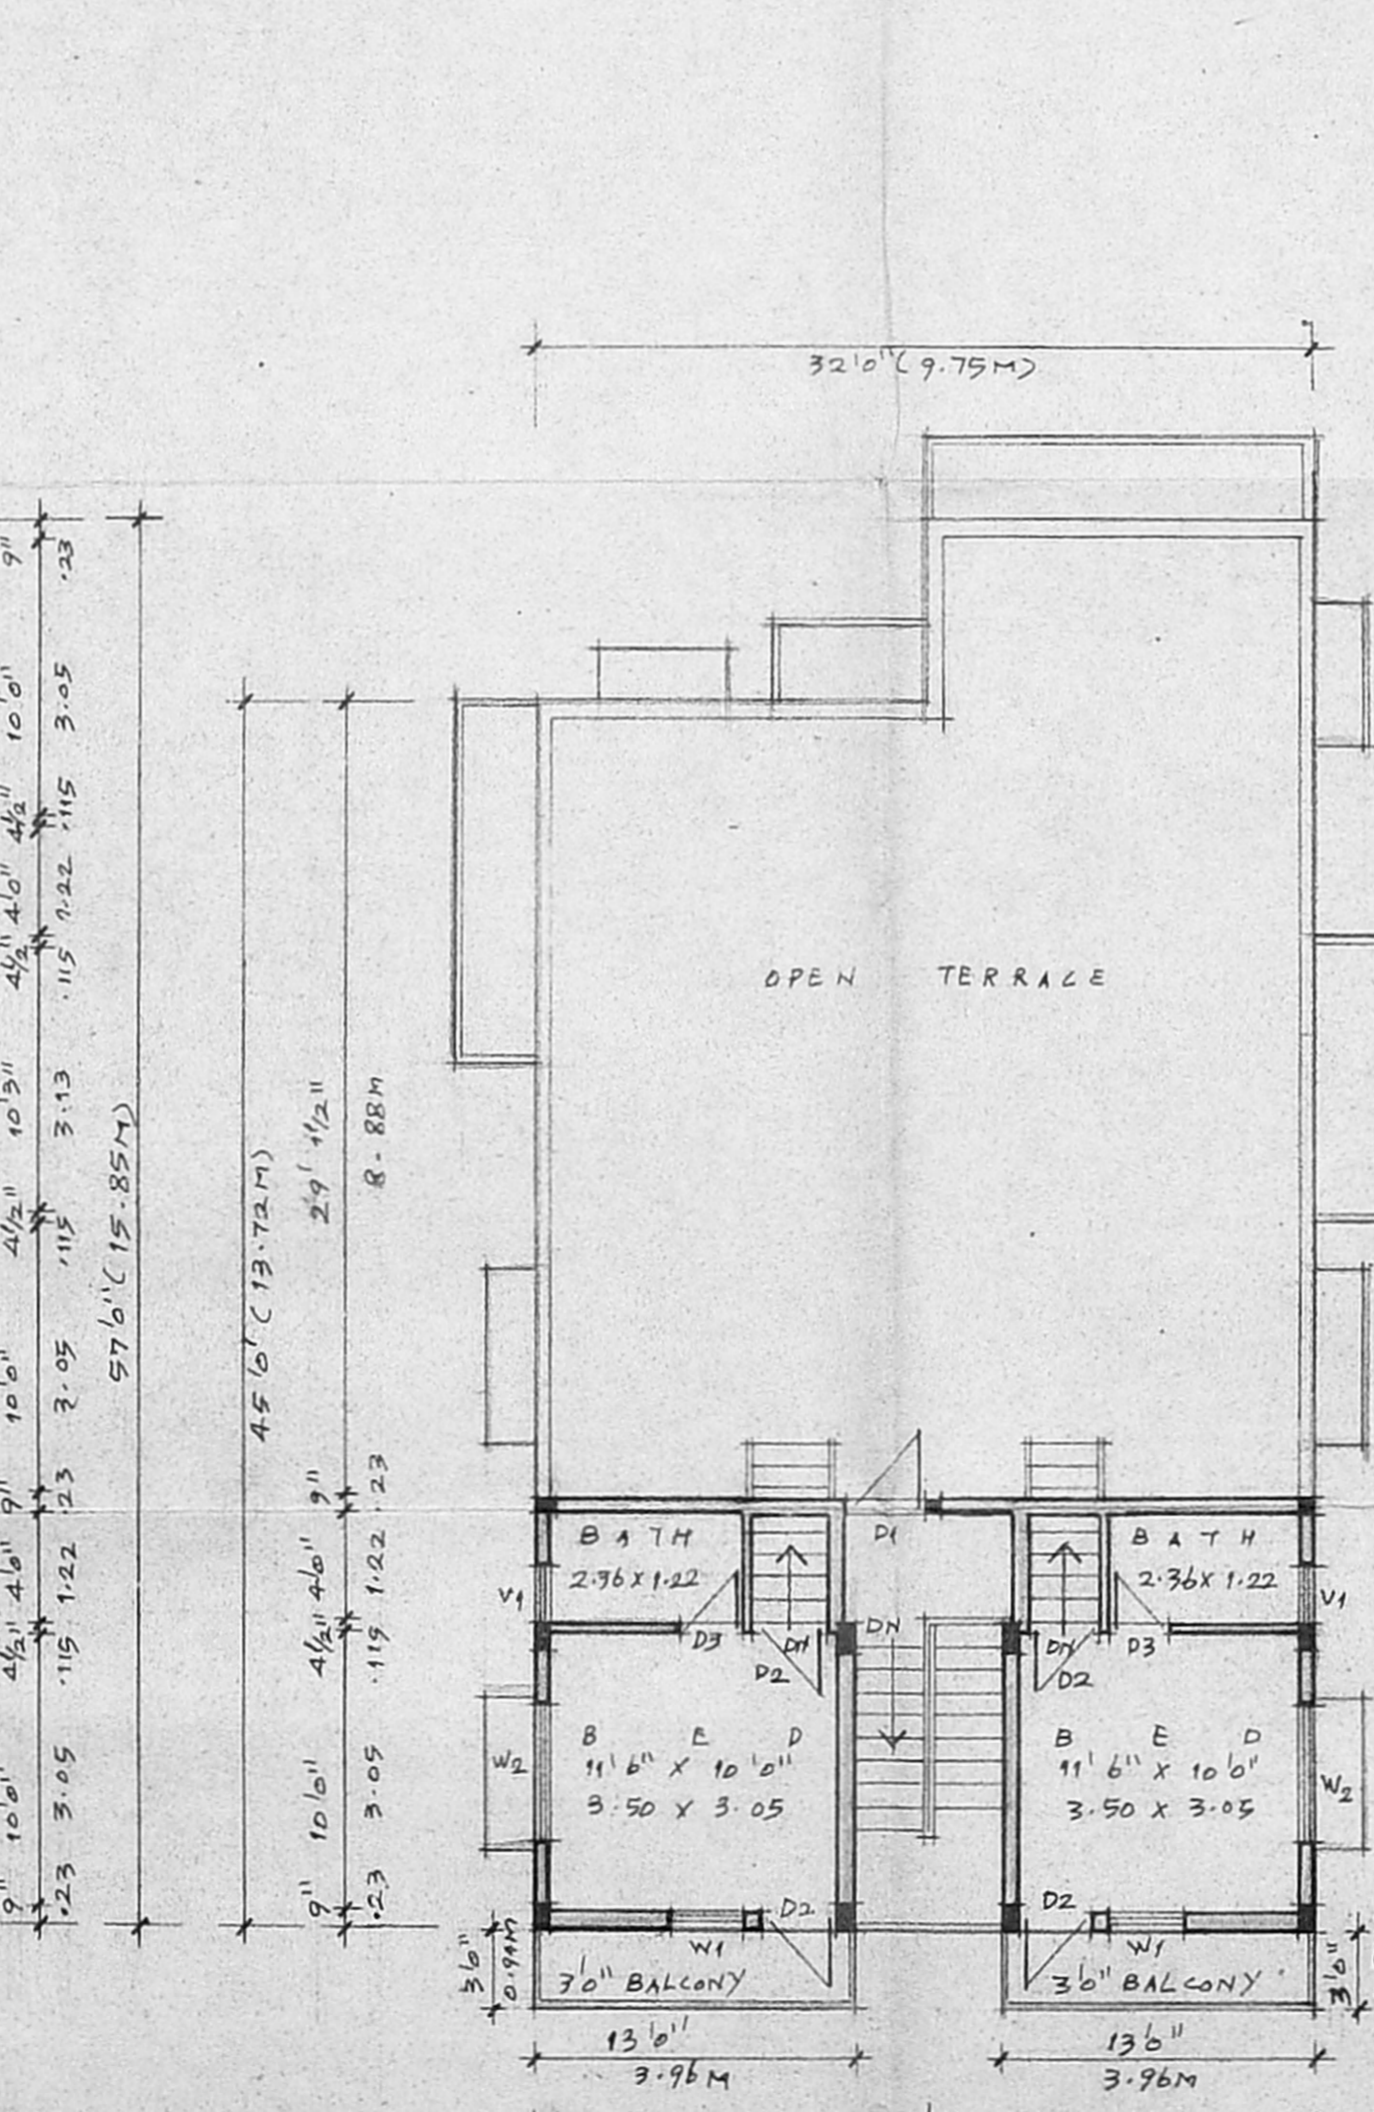

SECOND FLOOR PLAN (PART)

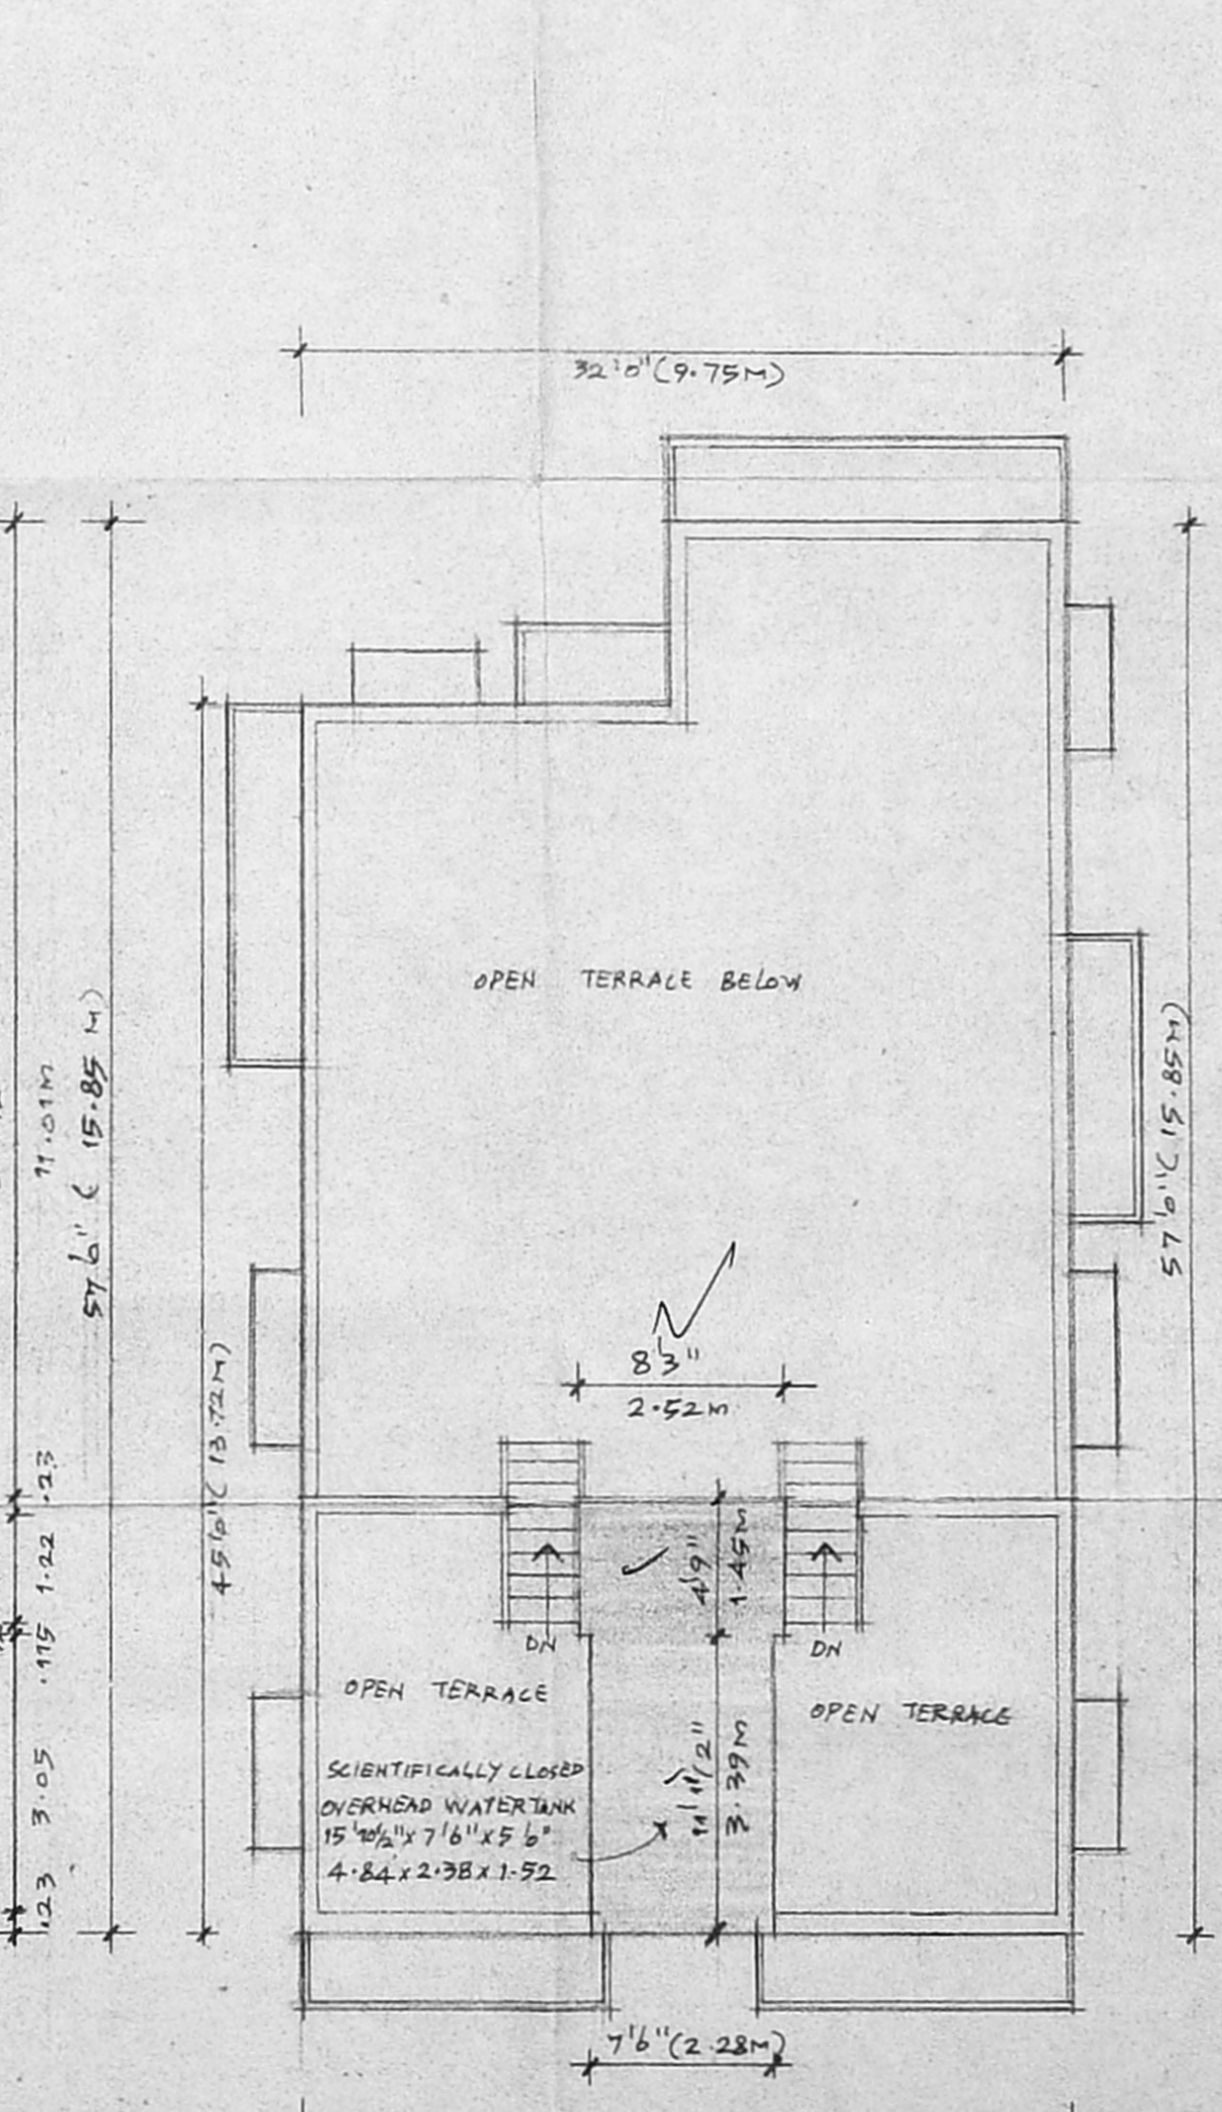

TERRACE FLOOR PLAN