



FRONT ELEVATION

OFFICE COPY


A/01850/470/2004

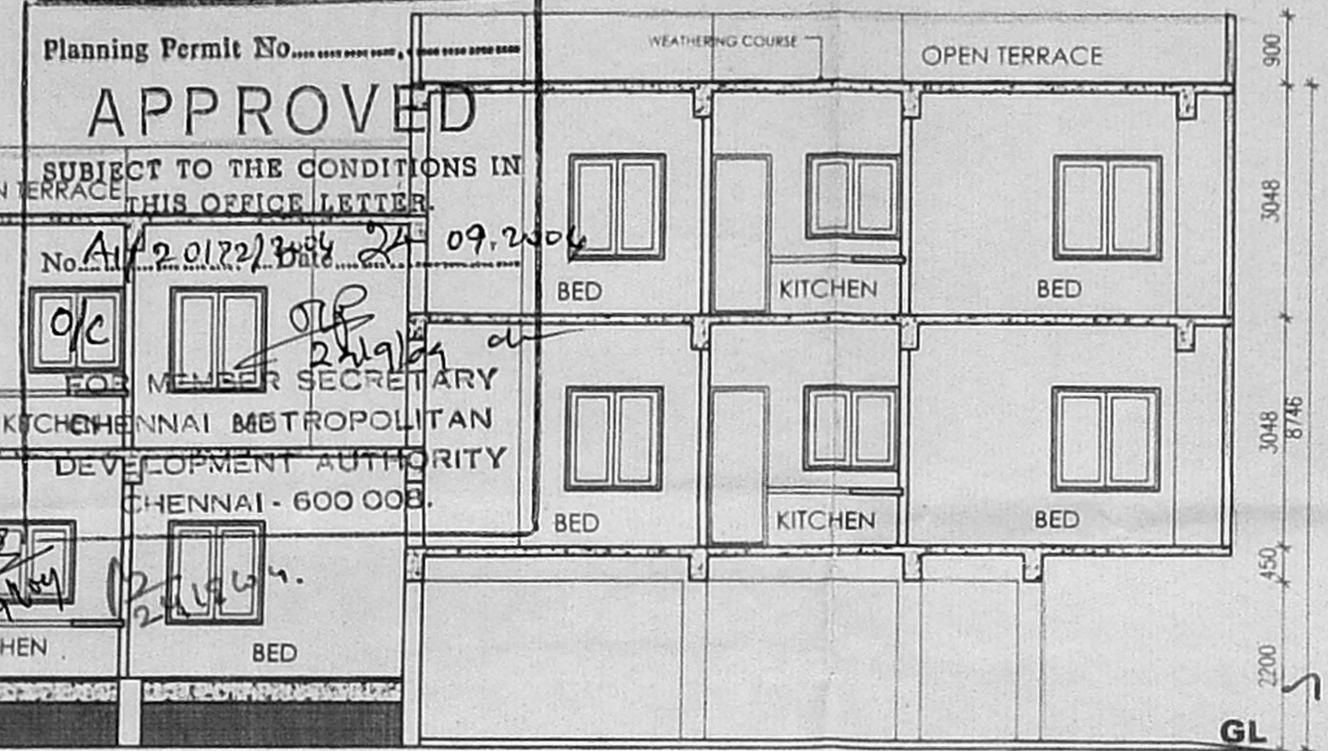


SECTION A-A

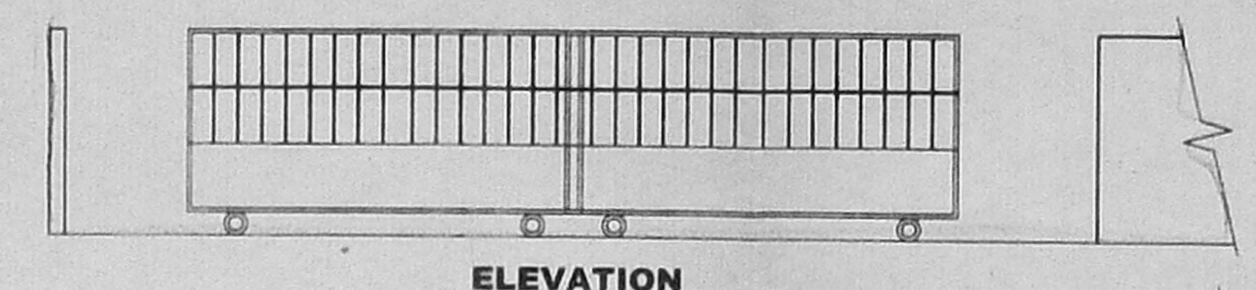



COMPOUND WALL & GATE DETAIL [SCALE: 1:50]

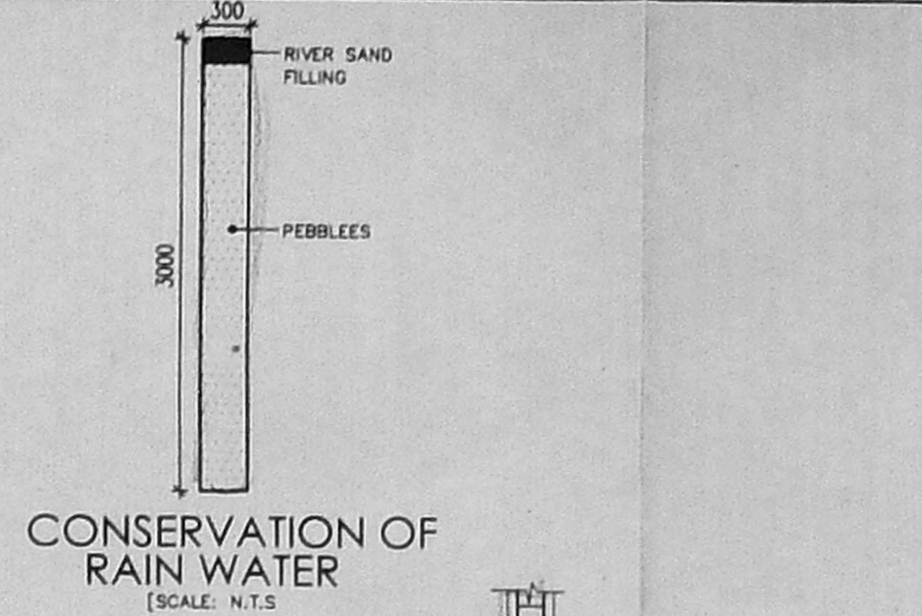



CONSERVATION OF RAIN WATER [SCALE: N.T.S]

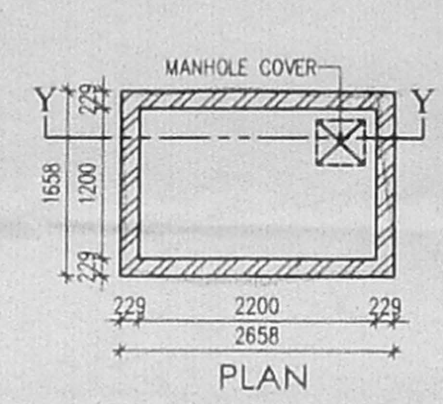


SUMP DETAIL

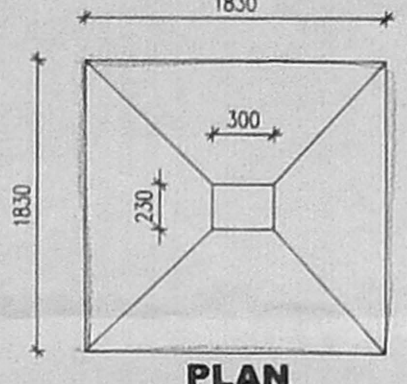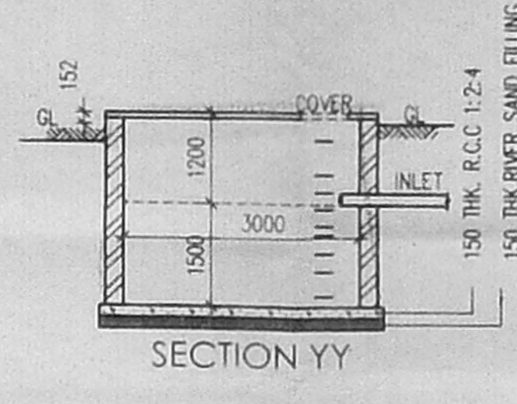


FOUNDATION DETAIL [SCALE: 1:50]

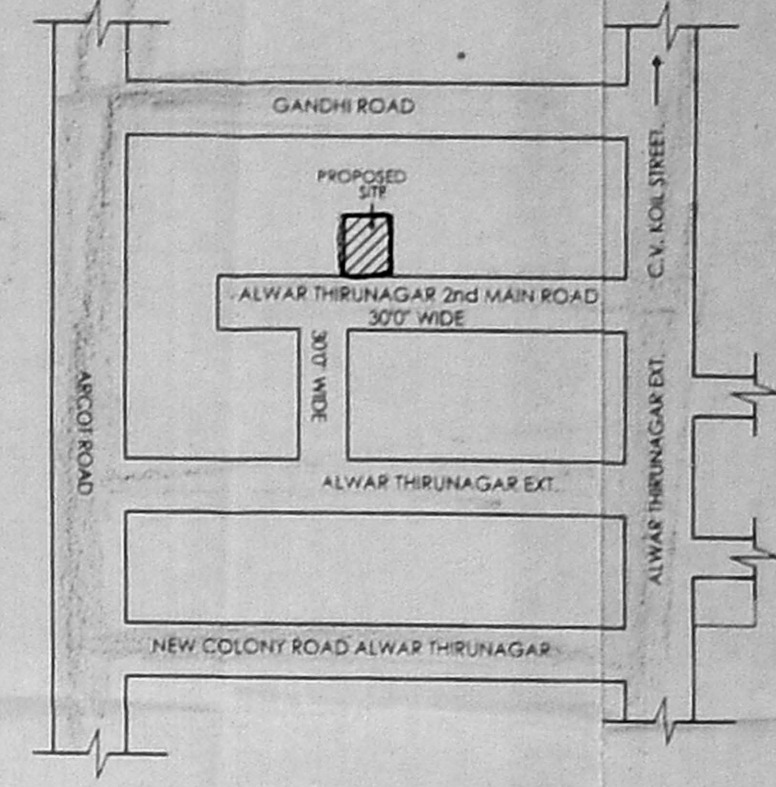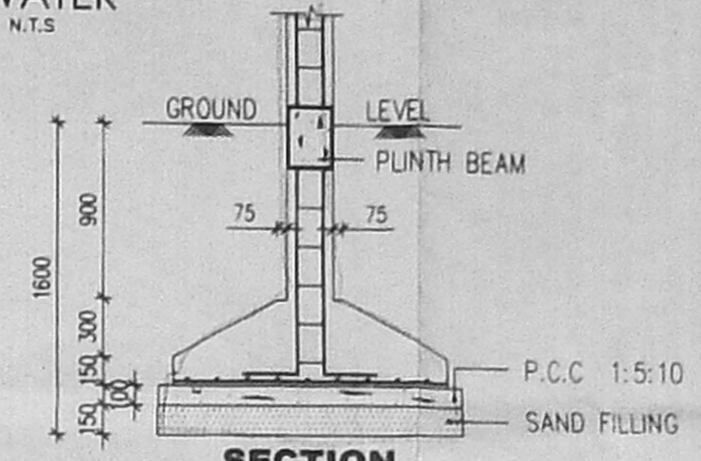


KEY PLAN (NOT TO SCALE)

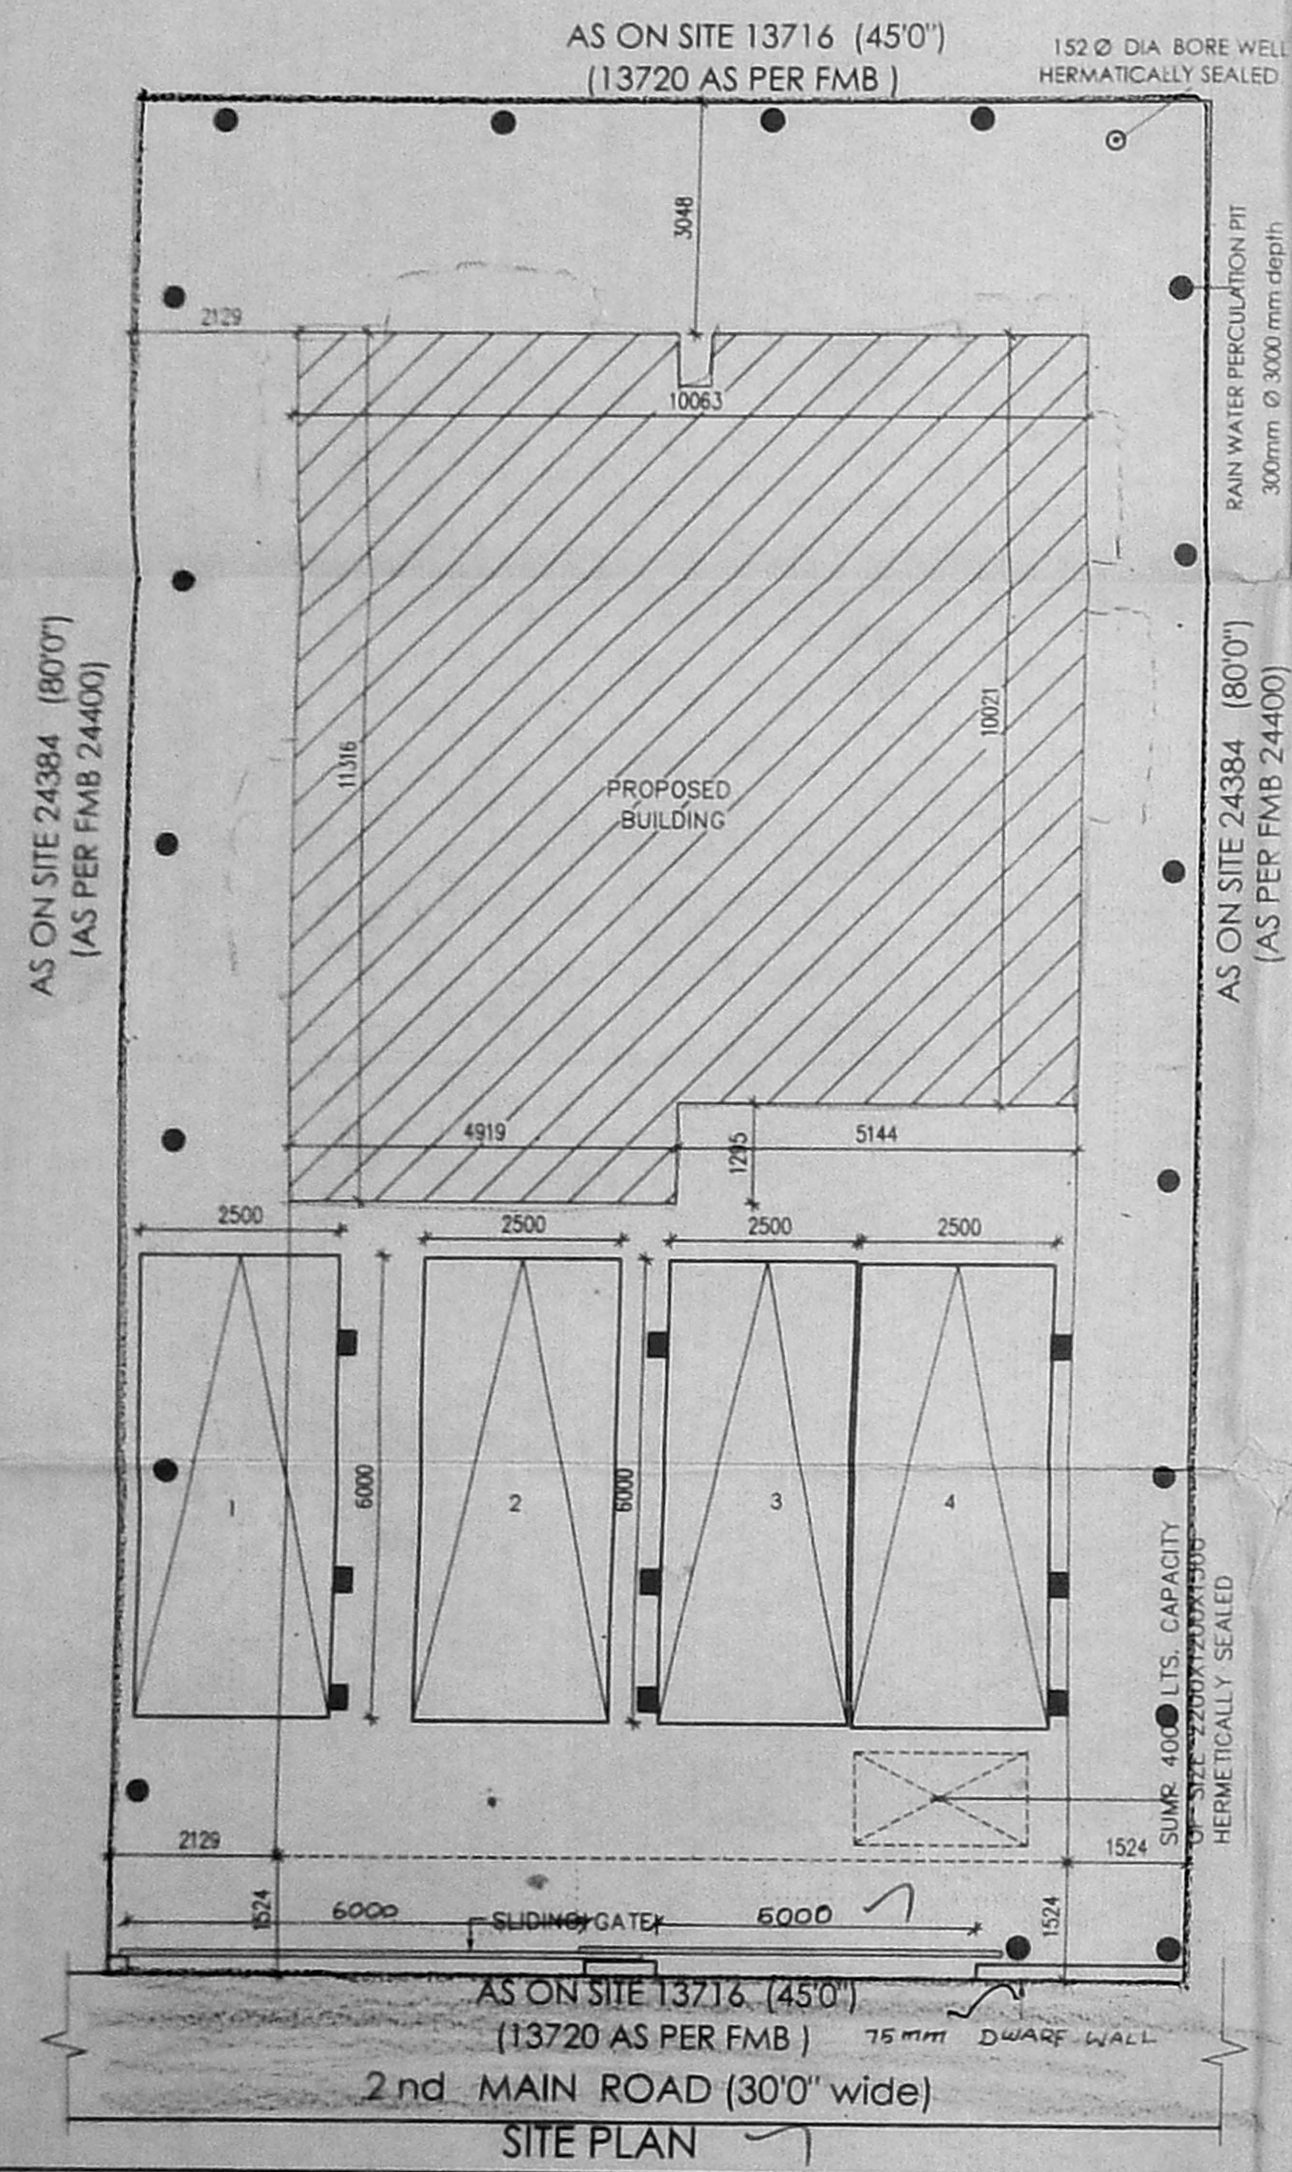


SITE PLAN

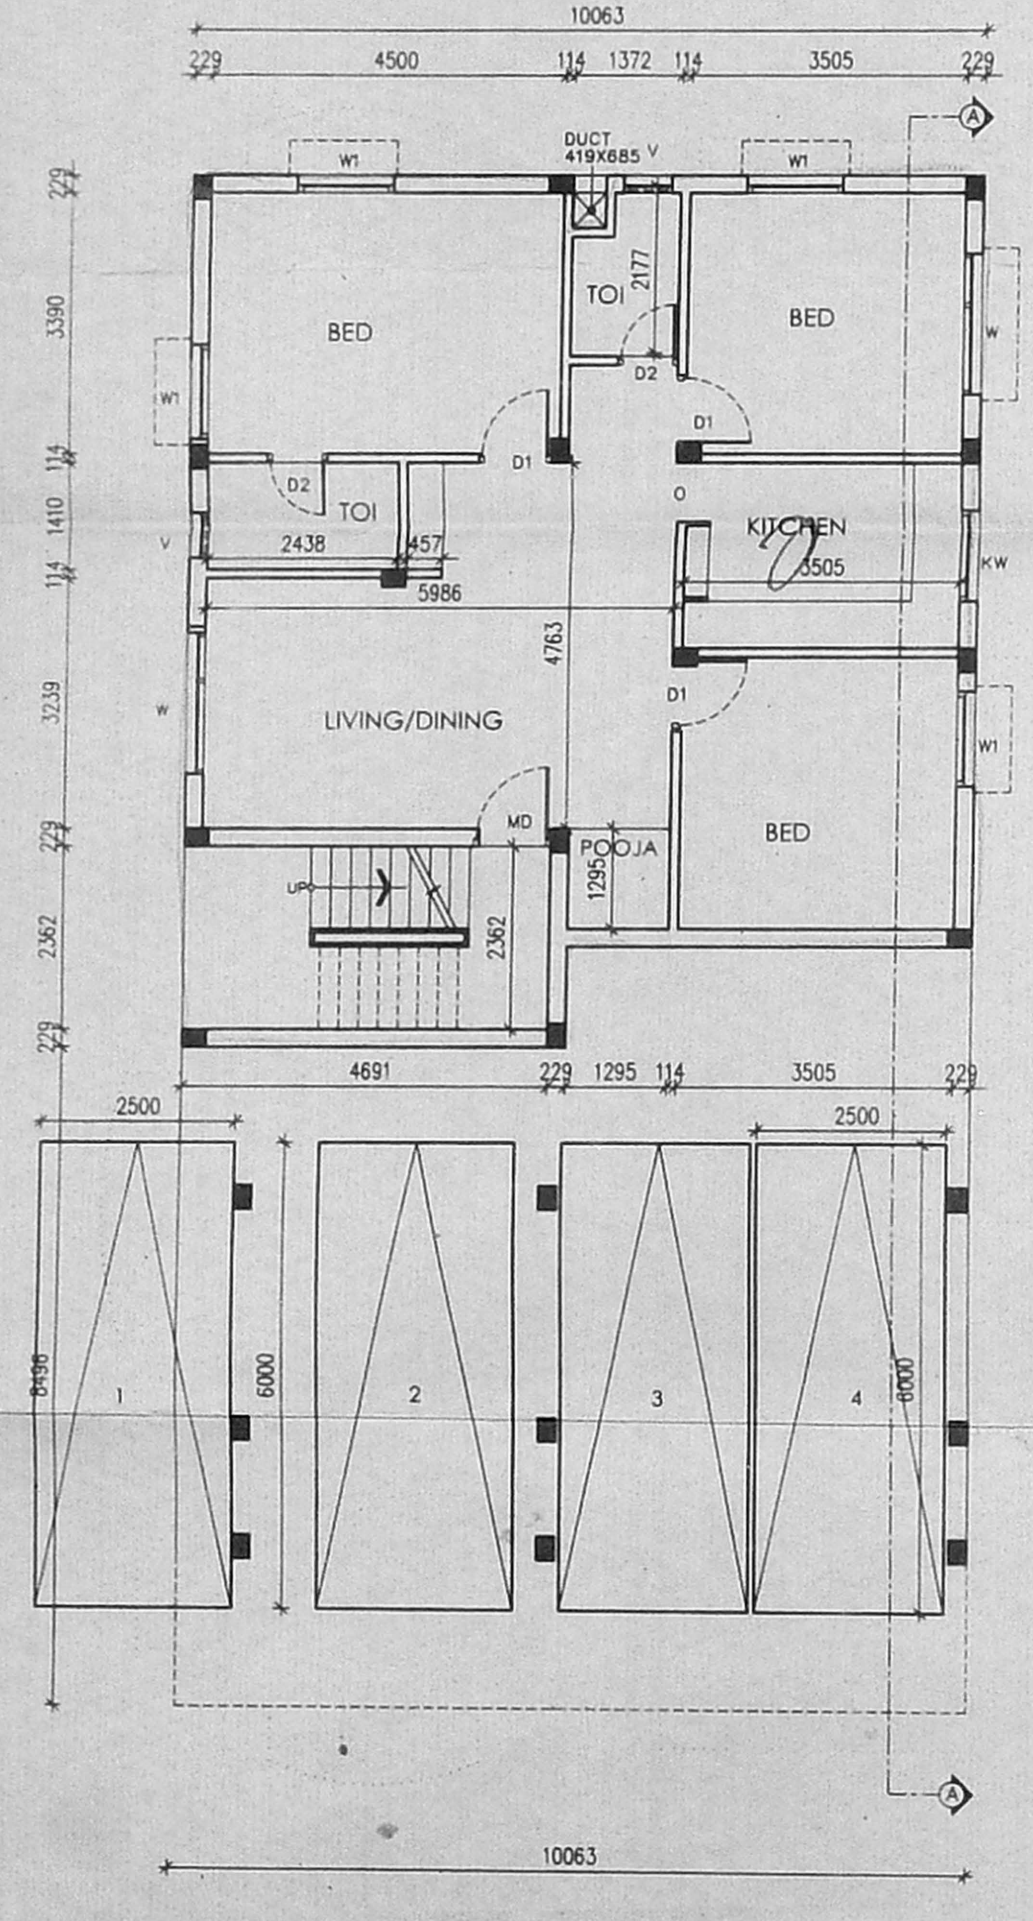


STILT / GROUND FLOOR PLAN

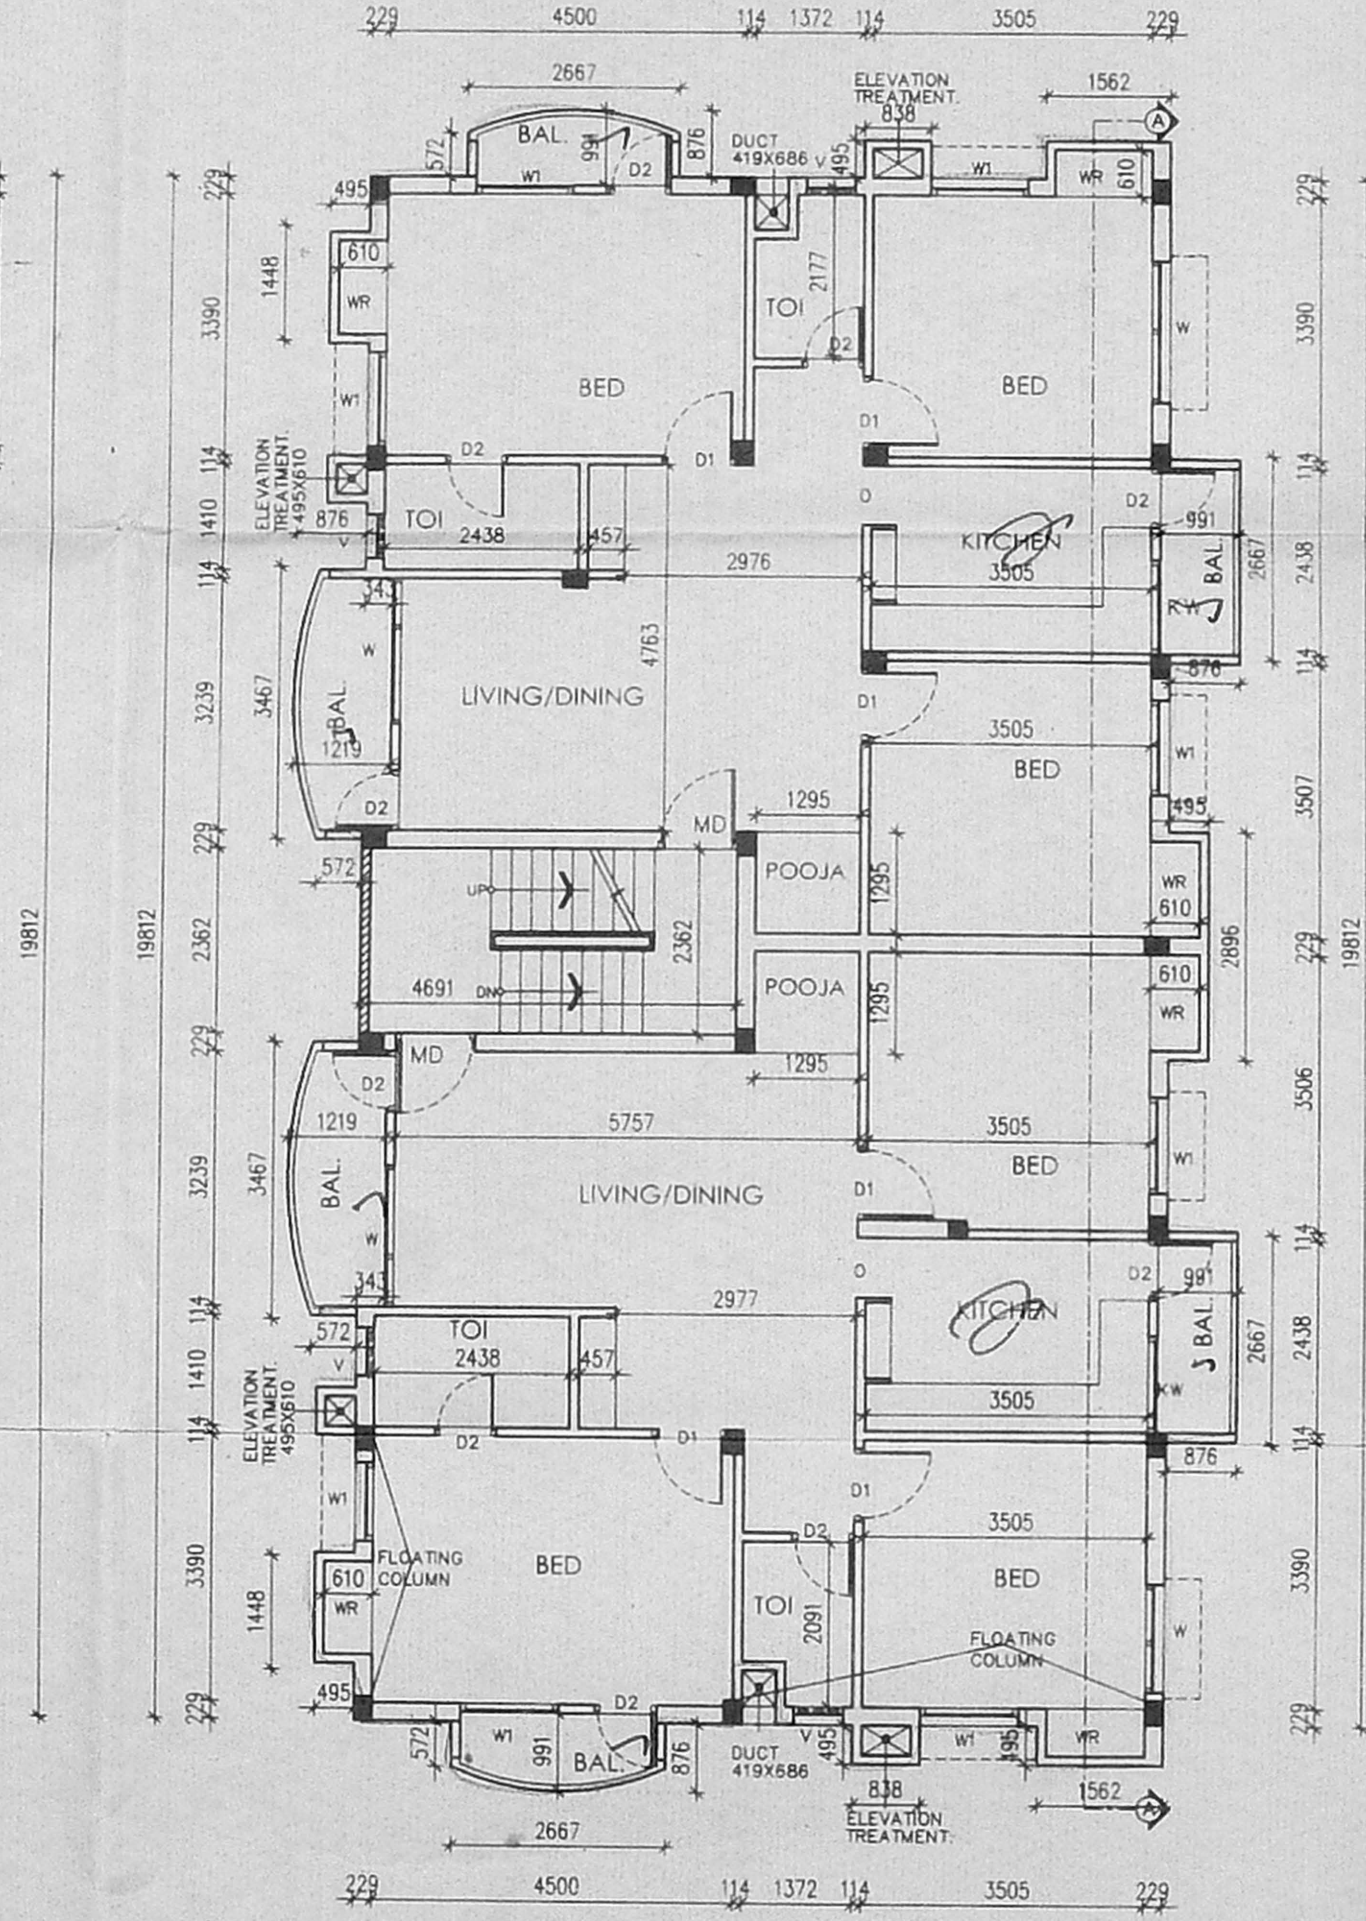

FIRST FLOOR PLAN

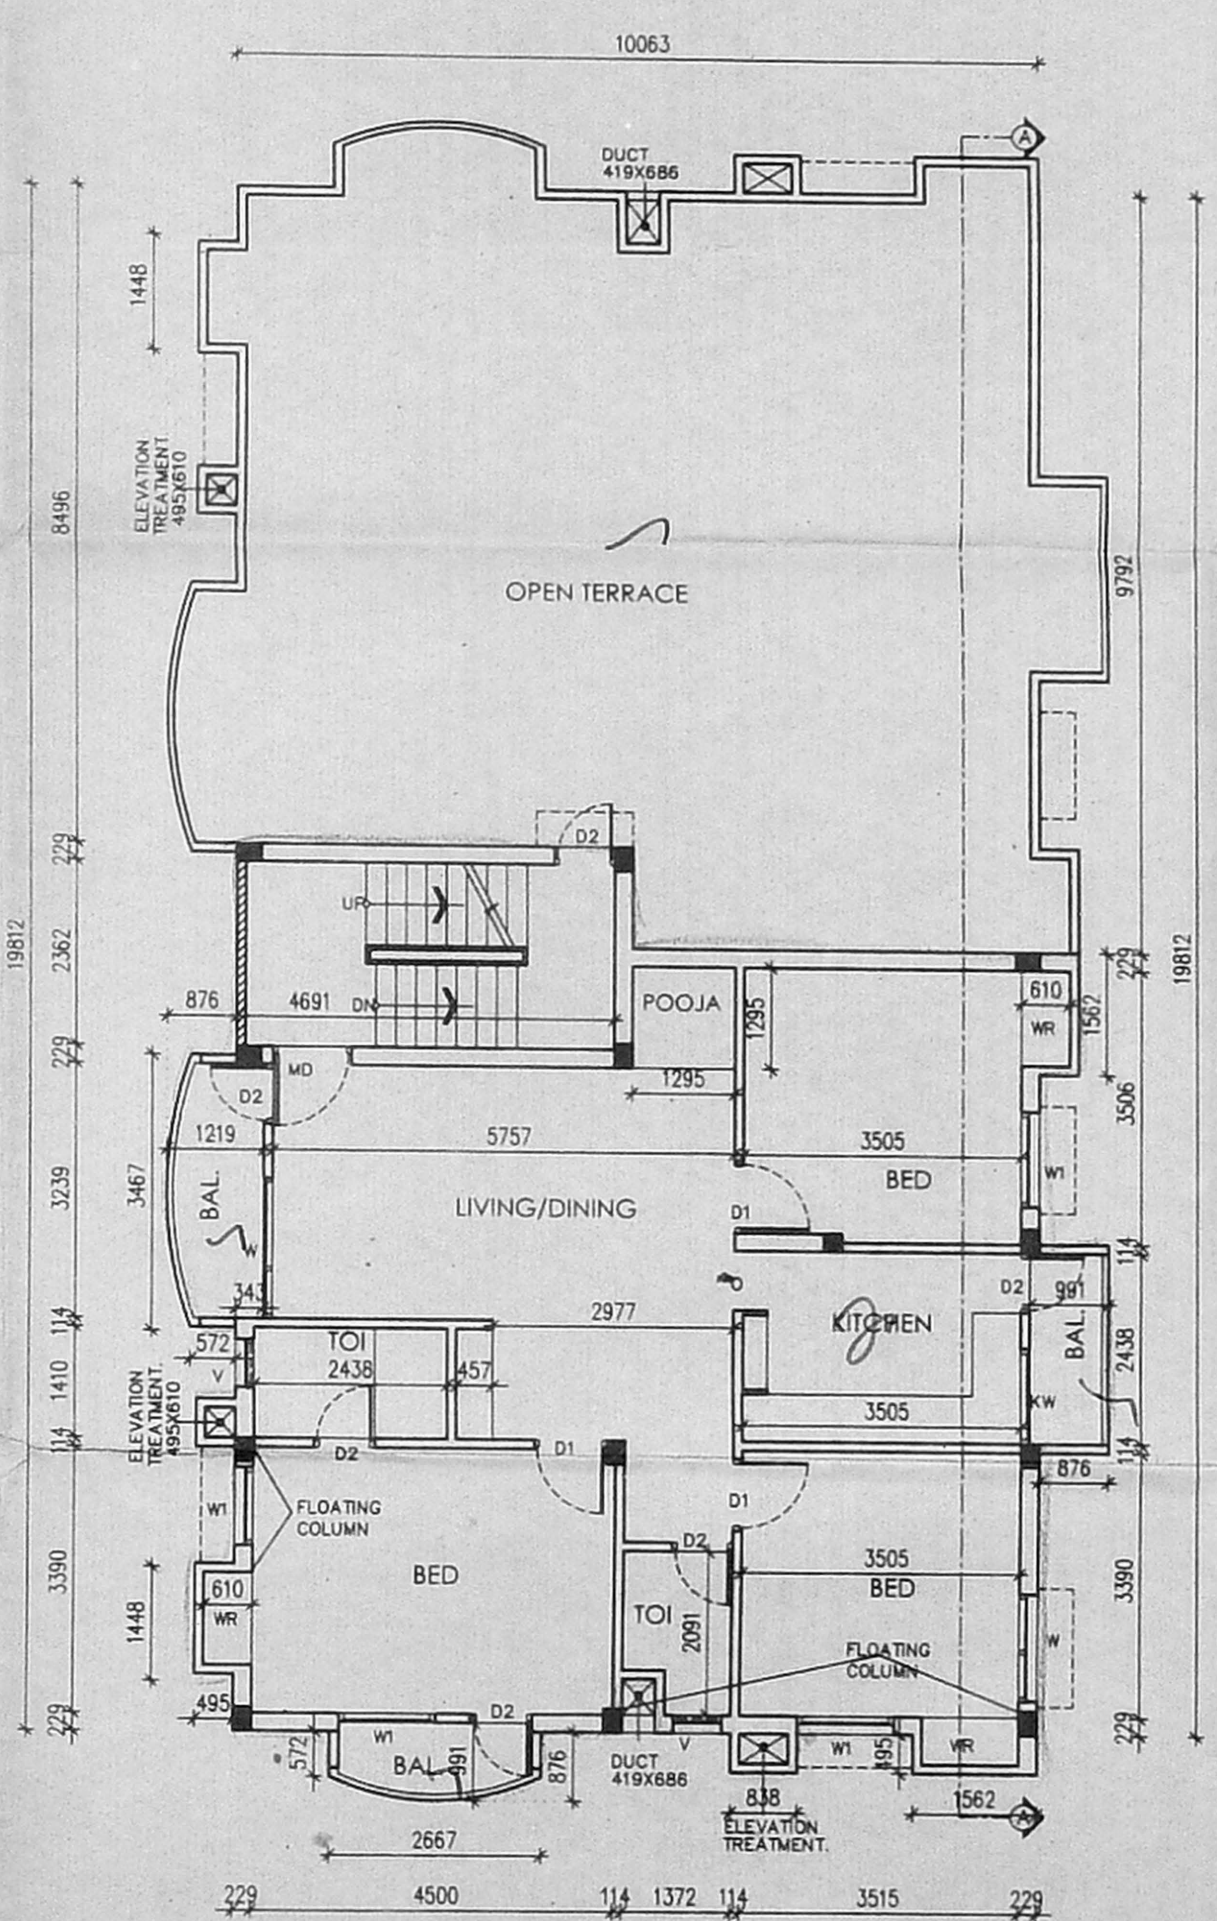

SECOND FLOOR PLAN (PART)

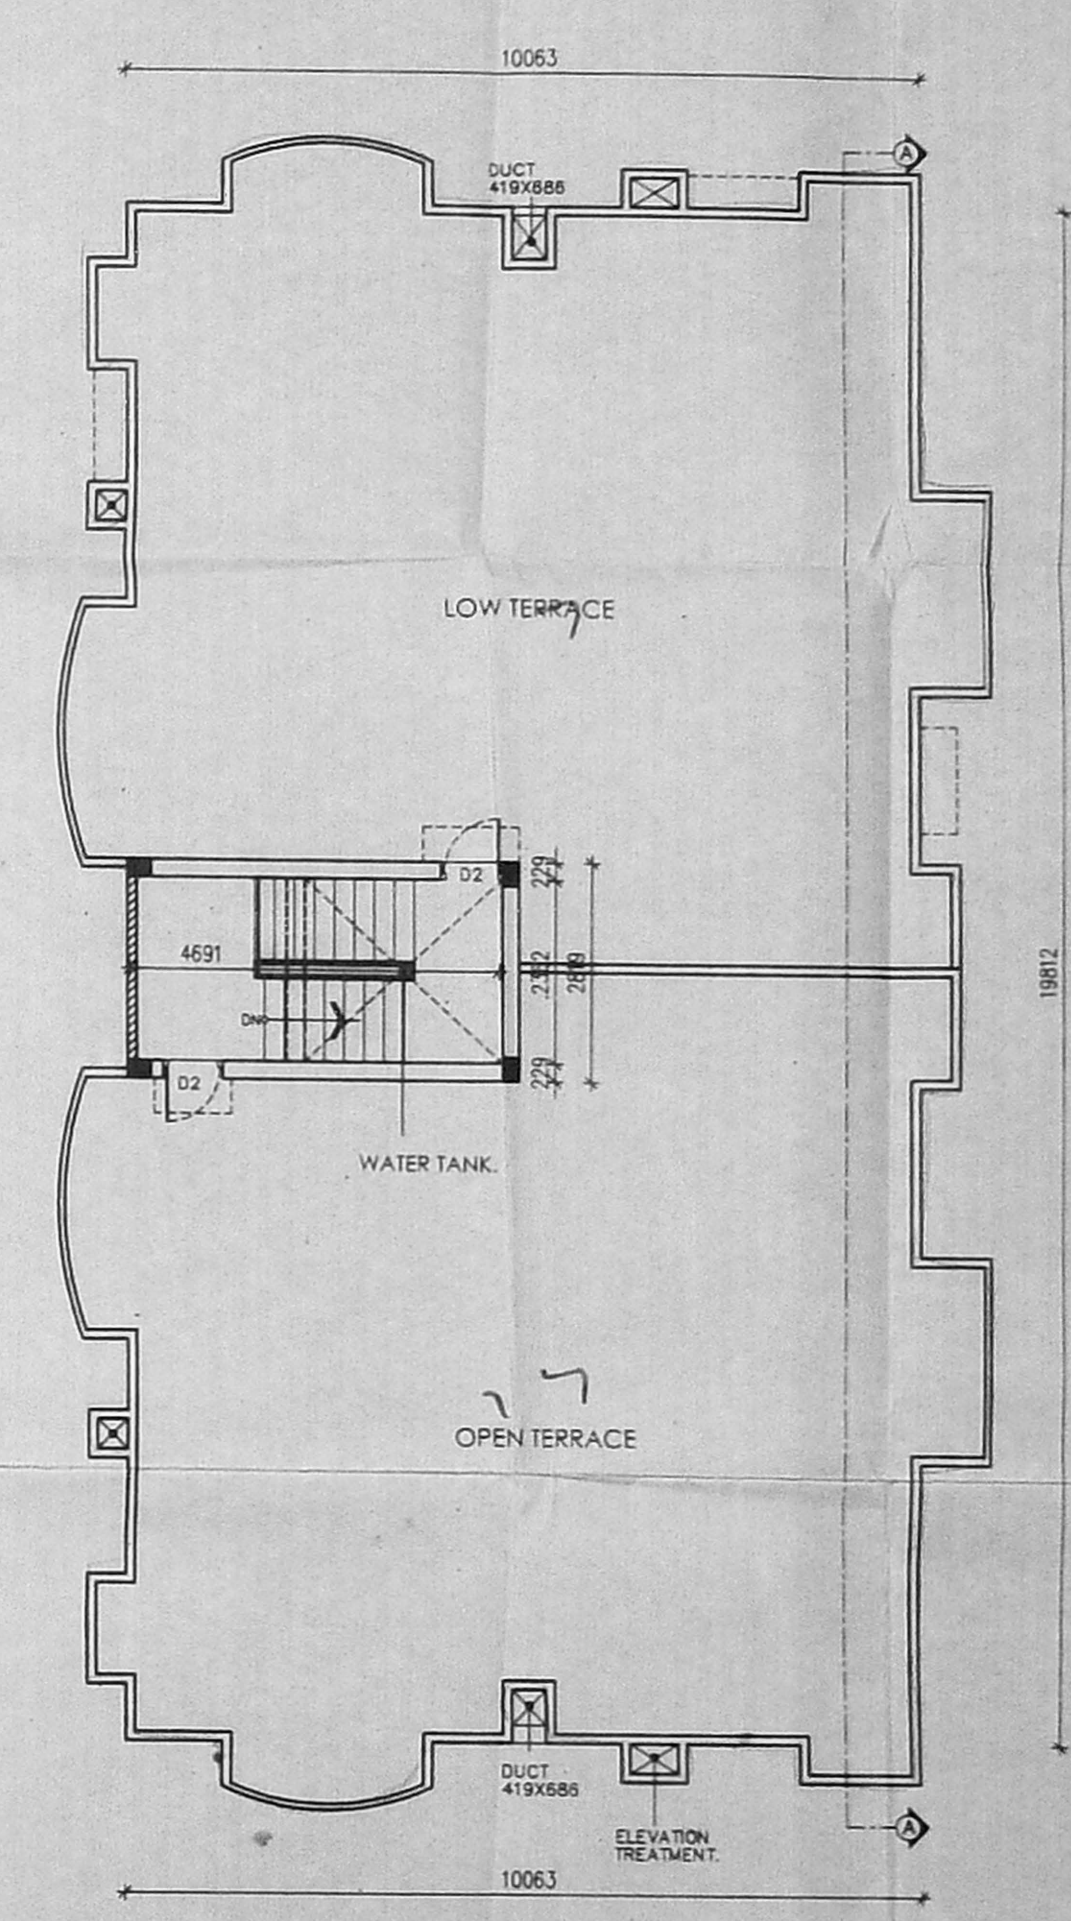

TERRACE FLOOR PLAN

SCHEDULE OF JOINERY:			
TYPE	DETAIL	WIDTH	HEIGHT
MD	FLUSH DOOR	990	2100
D1	-DO-	900	2100
D2	-DO-	750	2100
O	OPENING	750	2100
W	C.W. GLAZE	1800	1350
WT	-DO-	1200	1350
	KITCHEN WINDOW	1200	1050
	ALWAR THIRUNAGAR EXT.		900

COLOUR INDEX:	
PROPOSED	[Color swatch]
ROAD	[Color swatch]
BOUNDARY	[Color swatch]

AREA STATEMENT		SQ. M
TOTAL SITE EXTENT:		334.450
GROUND FLOOR		106.925
FIRST FLOOR		216.759
SECOND FLOOR		115.960
TOTAL BUILT UP AREA		439.644
GROUND COVERAGE:		64.81%
F.S.I		1.314

PROPOSED RESIDENTIAL BUILDING
 AT PLOT No: 16, 2nd - MAIN ROAD
 ALWARTHIRU NAGER ANEXE
 S.NO-115/2 A 16
 VALASARAVAKAM VILLAGE
 SAIDAPET TALK, CHENGELPET DISTRICT.

ETERNITY-COP SCALE : 1 : 100
 DATE : 5/ 3/ 04
 DRAWN : S.MOHAN

OWNERS SIGNATURE/POWER AGENT
 [Signature]

LICENSED SURVEYOR
 I. CHANDRA MOHAN
 Licensed Surveyor No - 447
 CORPORATION OF CHENNAI
 New No. 7, Rangasamy St.
 Vettai Nagar,
 Chennai - 600 027