



FRONT ELEVATION

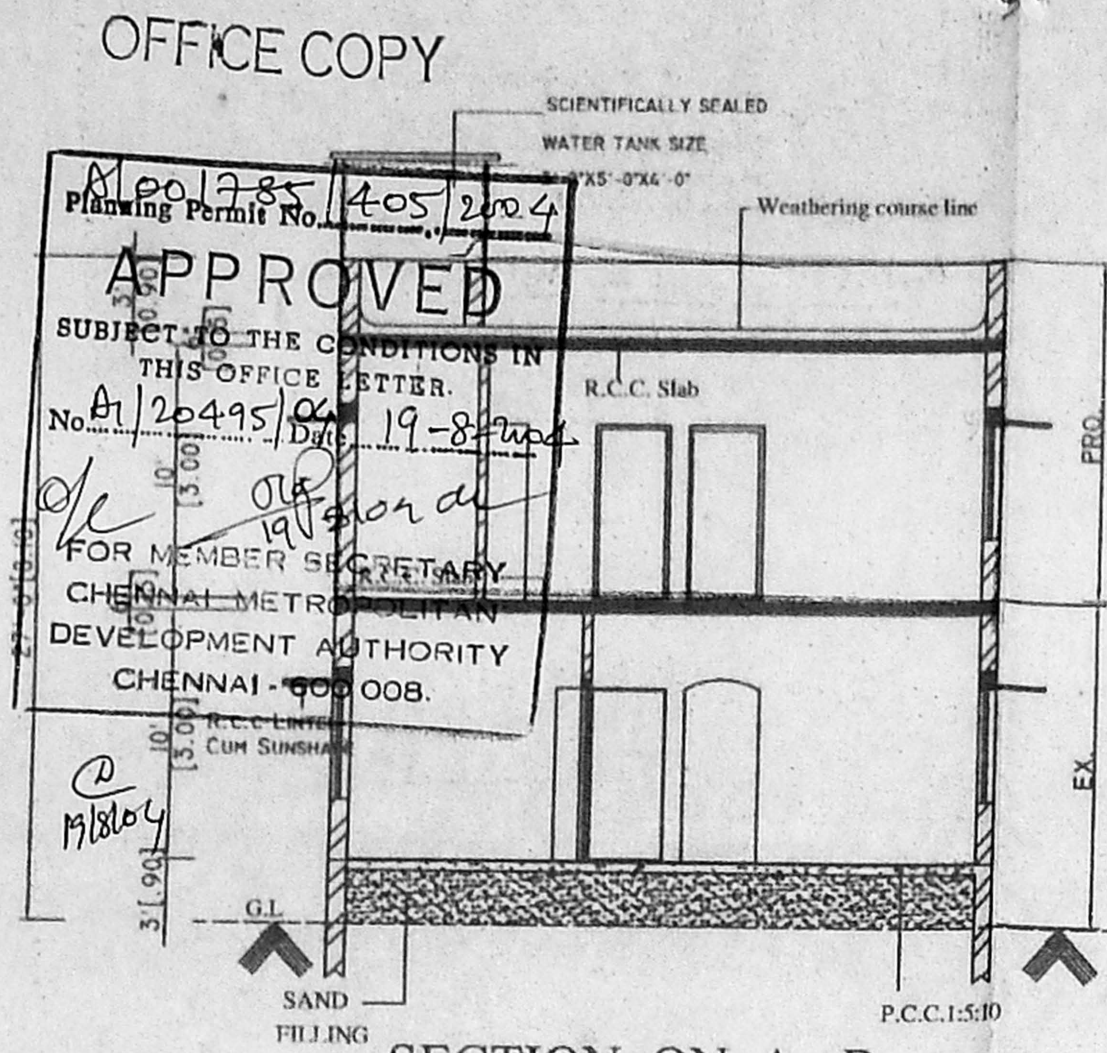

SECTION ON A - B

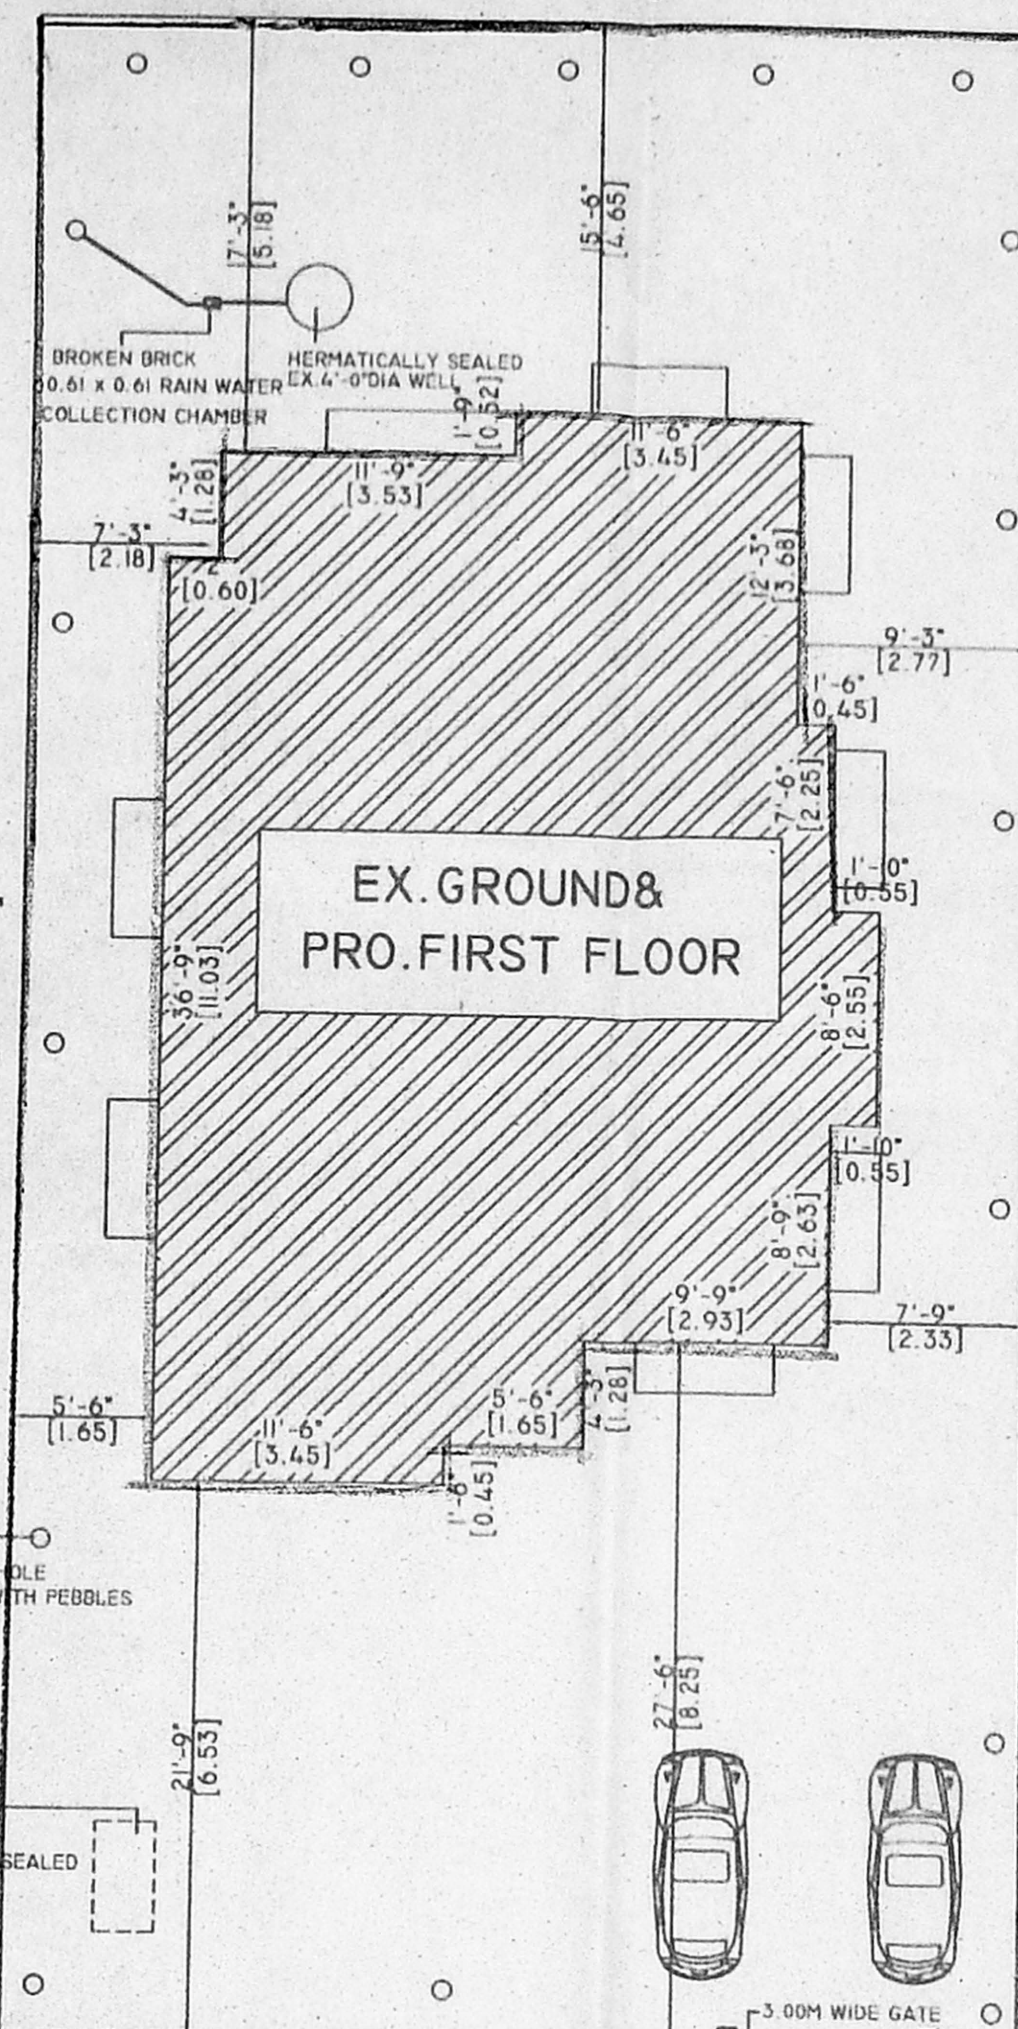


SITE PLAN


EX FOUNDATION DETAILS

PLAN


SECTION ON X-X  
EX-WELL DETAILS

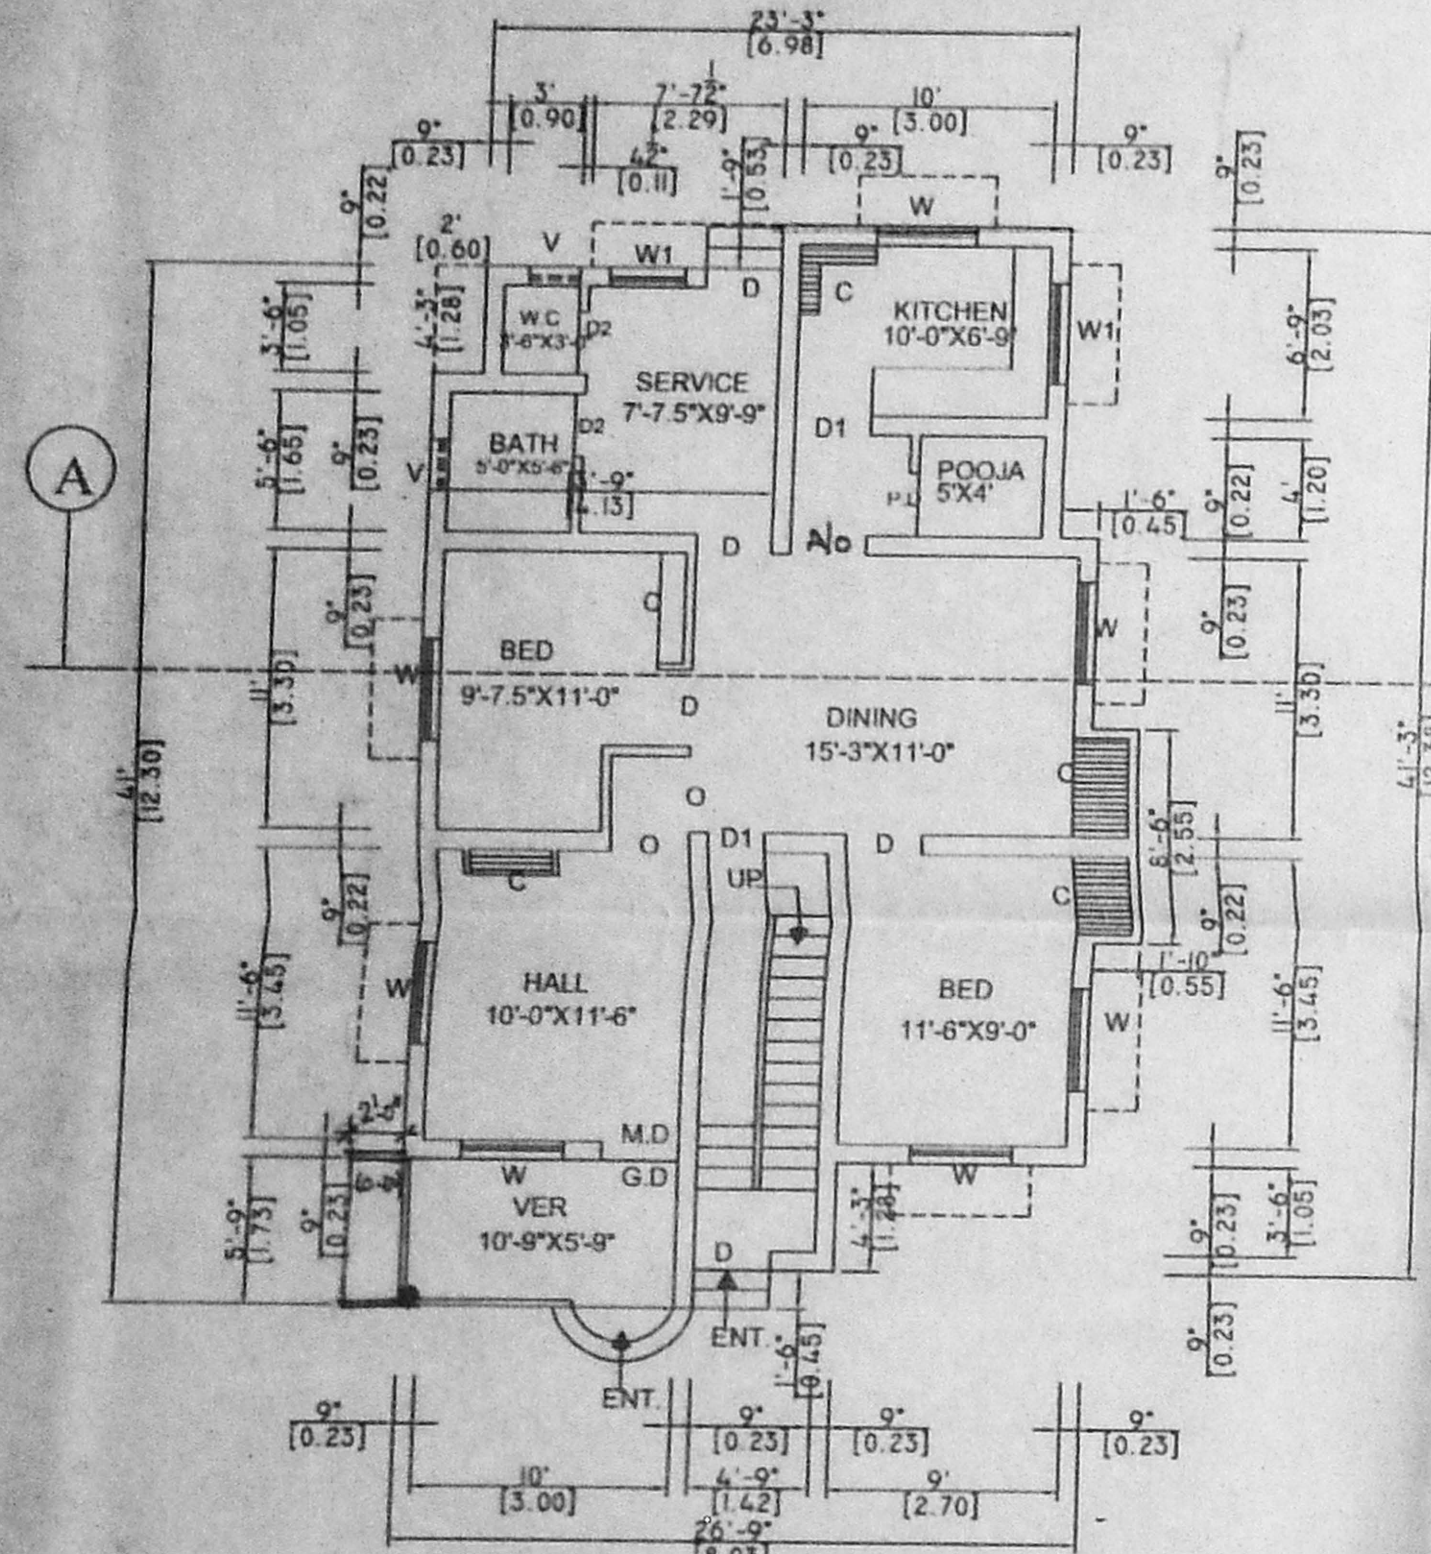


EX.GROUND FLOOR

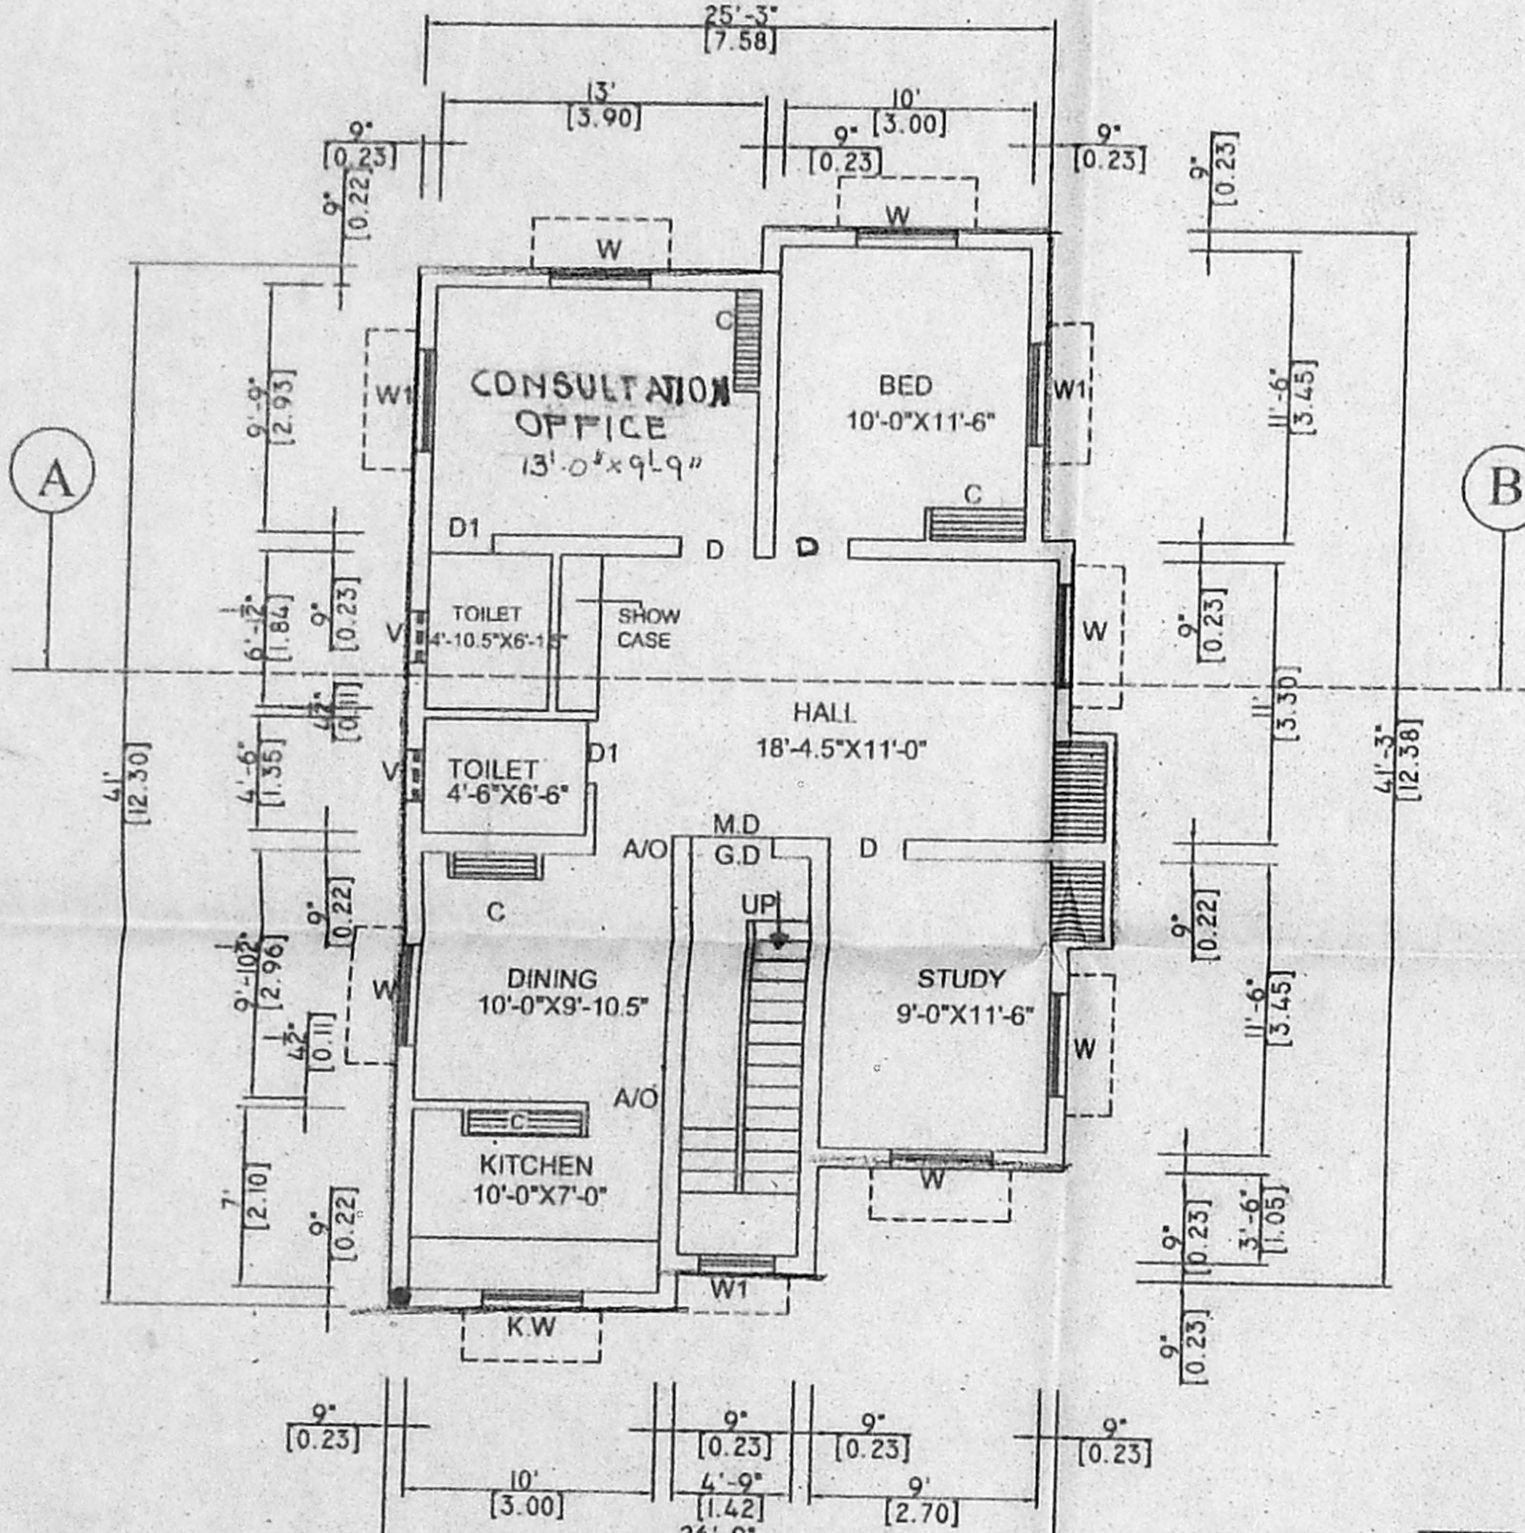


PRO.FIRST FLOOR

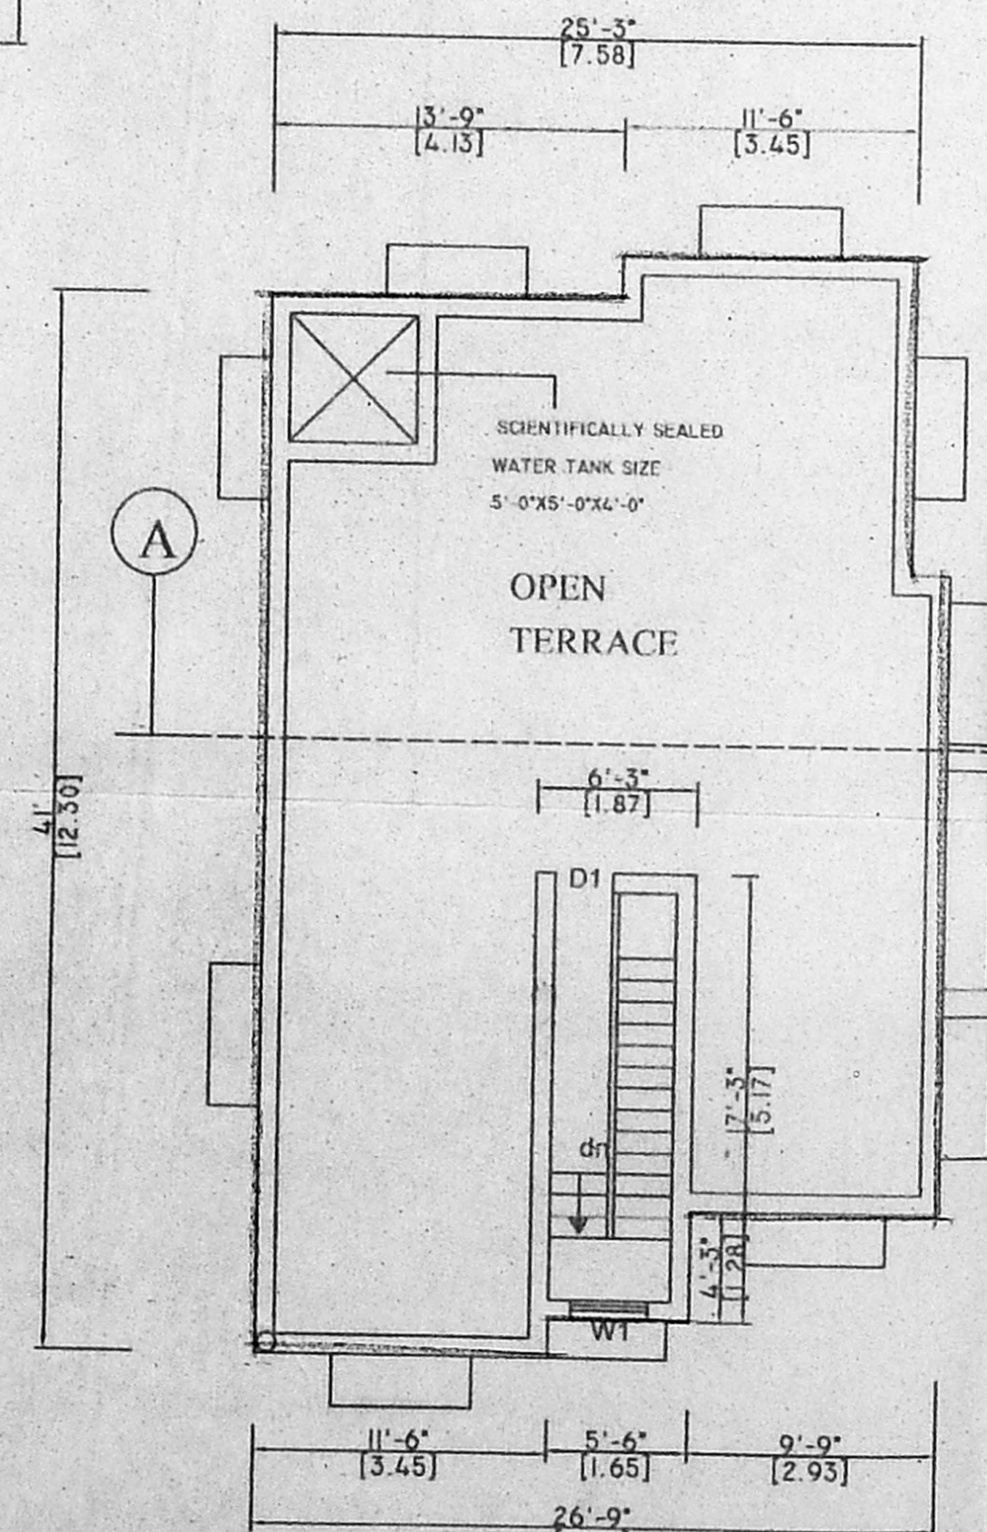


PRO TERRACE FLOOR

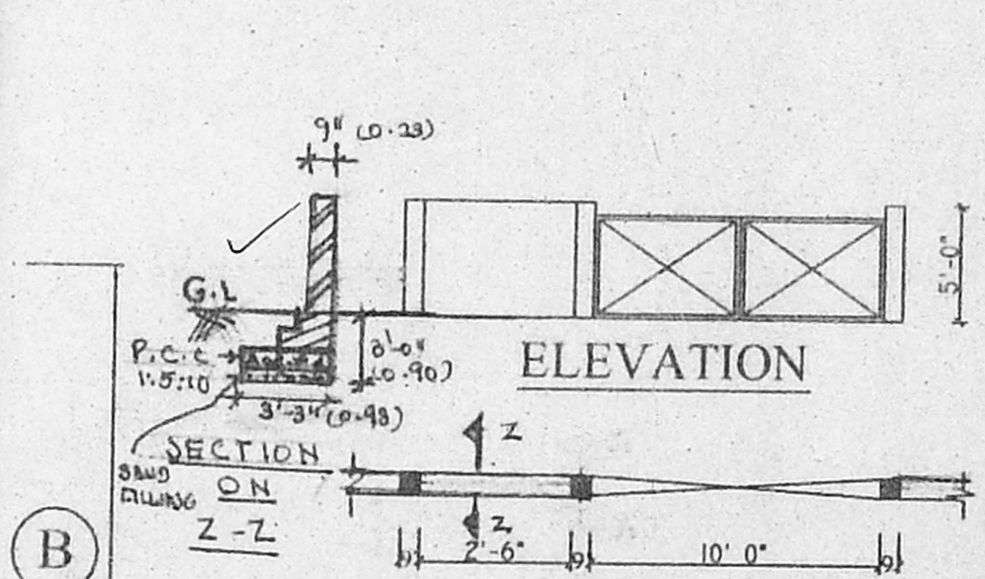


ELEVATION  
PLAN  
EX. DETAIL OF GATE

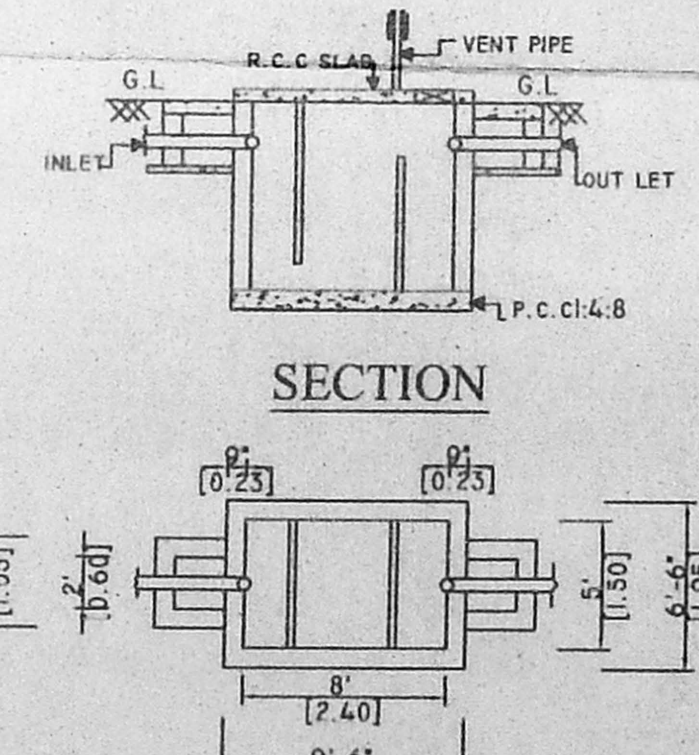

SECTION  
EX.PLAN OF SEPTIC TANK

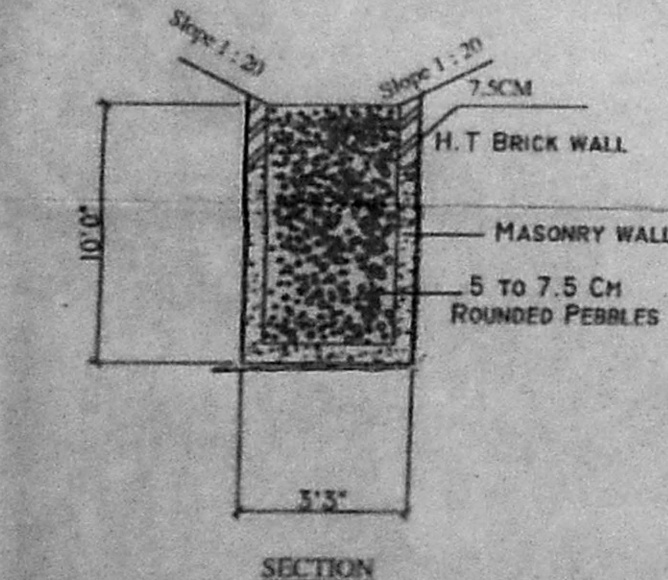

CONSERVATION OF RAIN WATER

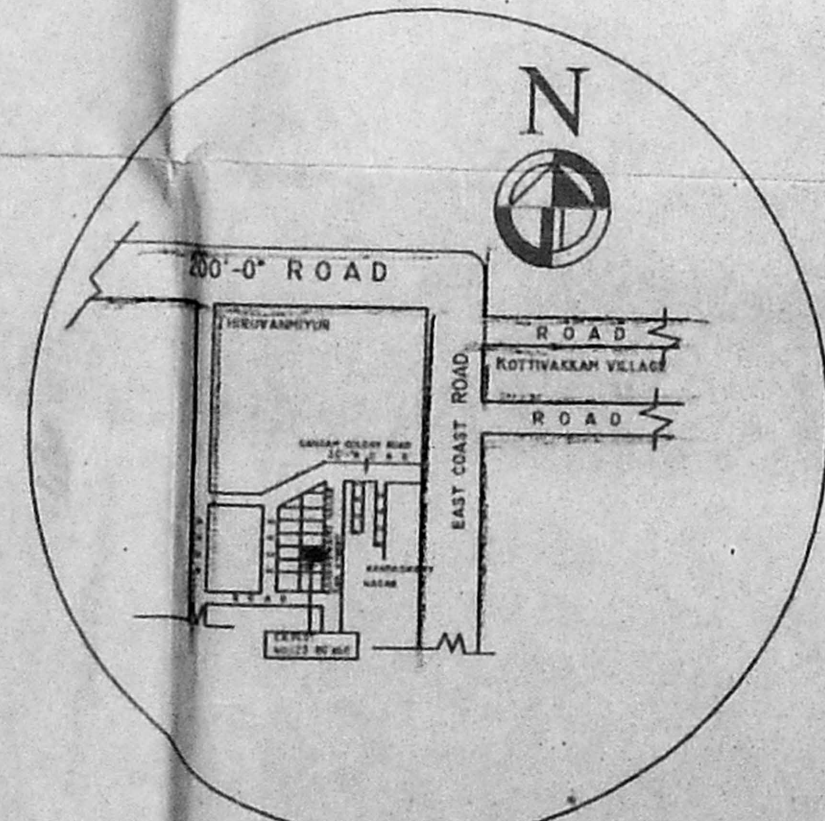

KEY PLAN  
N.T.S

APPROVAL DRAWING

PLAN SHOWING THE EXISTING GROUND FLOOR AND PRO. FIRST FLOOR OF THE RESIDENTIAL BUILDING IN PLOT NO.123, RANASAM NAGAR, 3RD STREET, PALAVAKKAM, CHENNAI - 600 049. P.A.C. 1:48. PALAVAKKAM VILLAGE, CHENGLEPUT DIST. INS. NO. 115/1. P.A. 1. 18/04.

EX-SCHEDULE OF JOINERY

TYPE	DESCRIPTION	SIZE
D	C.W FINISHED DOOR	3'-0" x 6'-6"
DI	C.W FINISHED DOOR	2'-6" x 4'-0"
W	WINDOW	3'-0" x 4'-0"
WI	WINDOW	4'-6" x 4'-0"
W2	WINDOW	3'-6" x 2'-6"
V	VENTILATOR	2'-0" x 1'-6"
G.D	GRILL DOOR	3'-0" x 6'-6"


PRO-SCHEDULE OF JOINERY

TYPE	DESCRIPTION	SIZE
M.D	T.W FINISHED DOOR	3'-3" x 7'-0"
D	C.W FINISHED DOOR	3'-0" x 7'-0"
DI	C.W FINISHED DOOR	2'-6" x 7'-0"
A/O	ARCH OPENING	3'-0" x 7'-0"
W	WINDOW	4'-0" x 4'-6"
K.W	KITCHEN WINDOW	3'-0" x 2'-9"
V	VENTILATOR	2'-0" x 1'-6"
G.D	GRILL DOOR	3'-3" x 7'-0"

AREA STATEMENT

	SQ. FT	SQ. MT
PLOT AREA	3200.00	297.28
EX.GROUND FLOOR AREA	1028.30	95.57
PRO.FIRST FLOOR AREA	1036.82	96.36
PRO.HEAD ROOM AREA	107.81	10.02
TOTAL	2172.93	201.95
ACHIEVED GROUND COVERAGE	32%	
ACHIEVED F.S.I	0.68	

LEGEND

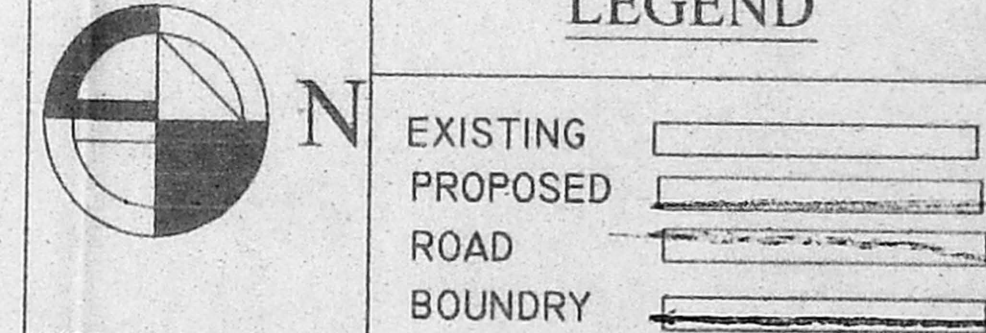

SCALE 1" = 8' 0" (1:100)

NOTE FOR REF SANCTIONED PPA/27/19/1A/4DT.7.8.91 CMDA. St.Thomas Mount Panchayat Union at Chitla pakkam, Chennai-64. BPA:27/19/1.DT.78/91.

*D. Asha Rani*  
D. ASHA RANI P.C.E.  
Licensed Surveyor Class II No: 143  
Corporation of Chennai  
12th Street, Velachery, Nagar  
Chennai-600 042.  
Ph. No: 22592272  
LICENCED SURVEYOR

*Year*  
OWNER'S SIGNATURE

PREPARED BY:

RADHA PLANNERS  
NO.18, 6TH CROSS STREET,  
M.G.R. NAGAR,  
VELACHERY,  
CHENNAI -42.  
PH. 22592272.