

KEY PLAN
NOT TO SCALE

PLAN SHOWING THE PROPOSED RESIDENTIAL BUILDING AT DOOR NO. 3, VENKATARAMAN STREET IN R.S. NO. 442/42843, BLOCK NO. 23 OF PERAMBUR DIVISION, PERAMBUR PURASAWAKHAM TALUK, CHENNAI.

SCALE : 1" = 8'-0" (1:100)

JOINERY DETAILS.

| | | |
|----------------|------------|-------------|
| MD | MAIN DOOR | 1.05 X 2.13 |
| D ₁ | DOOR | 0.90 X 2.13 |
| D ₂ | DOOR | 0.76 X 2.13 |
| W | WINDOW | 1.80 X 1.37 |
| W ₁ | WINDOW | 1.20 X 1.37 |
| V | VENTILATOR | 0.60 X 0.30 |

AREA DETAILS:

| | | |
|-------------------------|---------------|--------------|
| PLOT EXTENT | 322.00 (PART) | 287.80 (DOC) |
| G. FLOOR AREA | | 168.27 |
| F. FLOOR AREA | | 175.92 |
| S. FLOOR AREA | | 90.96 |
| TOTAL FLOOR AREA | | 435.15 |
| STILT AREA | | 64.43 |
| COVERAGE | 61.12% | |
| F.S.S. | 1.27 | |
| NO. OF CAR PARKING LOTS | 4 Nos. | |


COLOUR INDEX

| | |
|--------------|--|
| PRO BUILDING | |
| ROAD | |
| BOUNDARY | |


OWNER :

K. SELVAM, B.E. AME, C.Eng (I) A.I.V.
Consulting Civil Engineer Chartered Engineer
Approved Valuer & Licensed Surveyor,
Class I, Reg. No. 600/2007
Door No. 11/17, Thiruvalluvar Salai,
Meyyapattinam East, Chennai-600 057,
Ph: 26562050, Cell: 98412 82050
(GREEN CHANNEL FILE NOT APPLICABLE)


LICENSED SURVEYOR

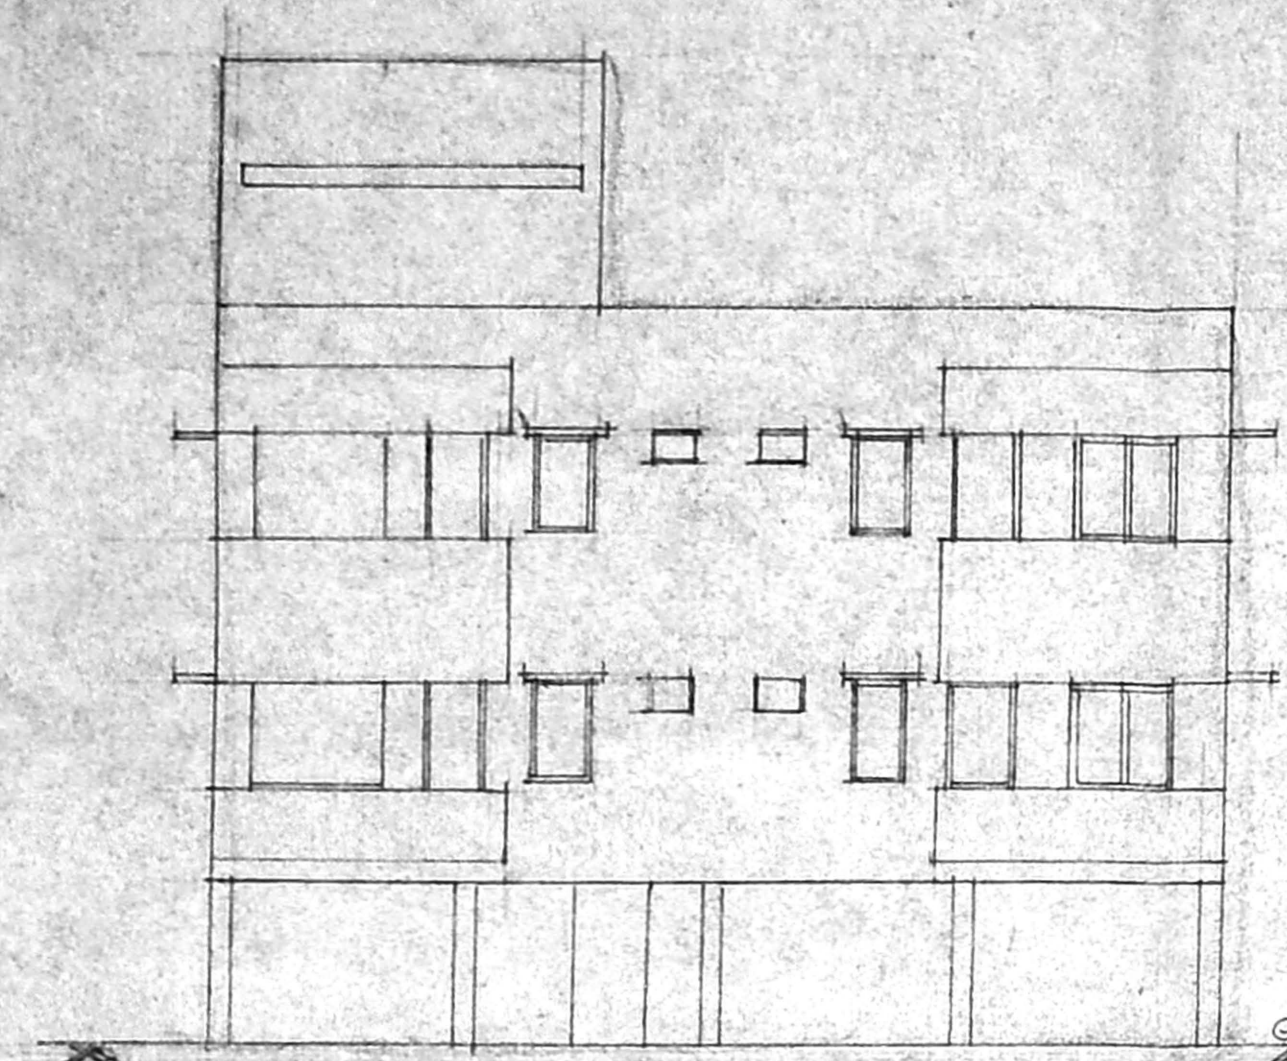


ELEVATION

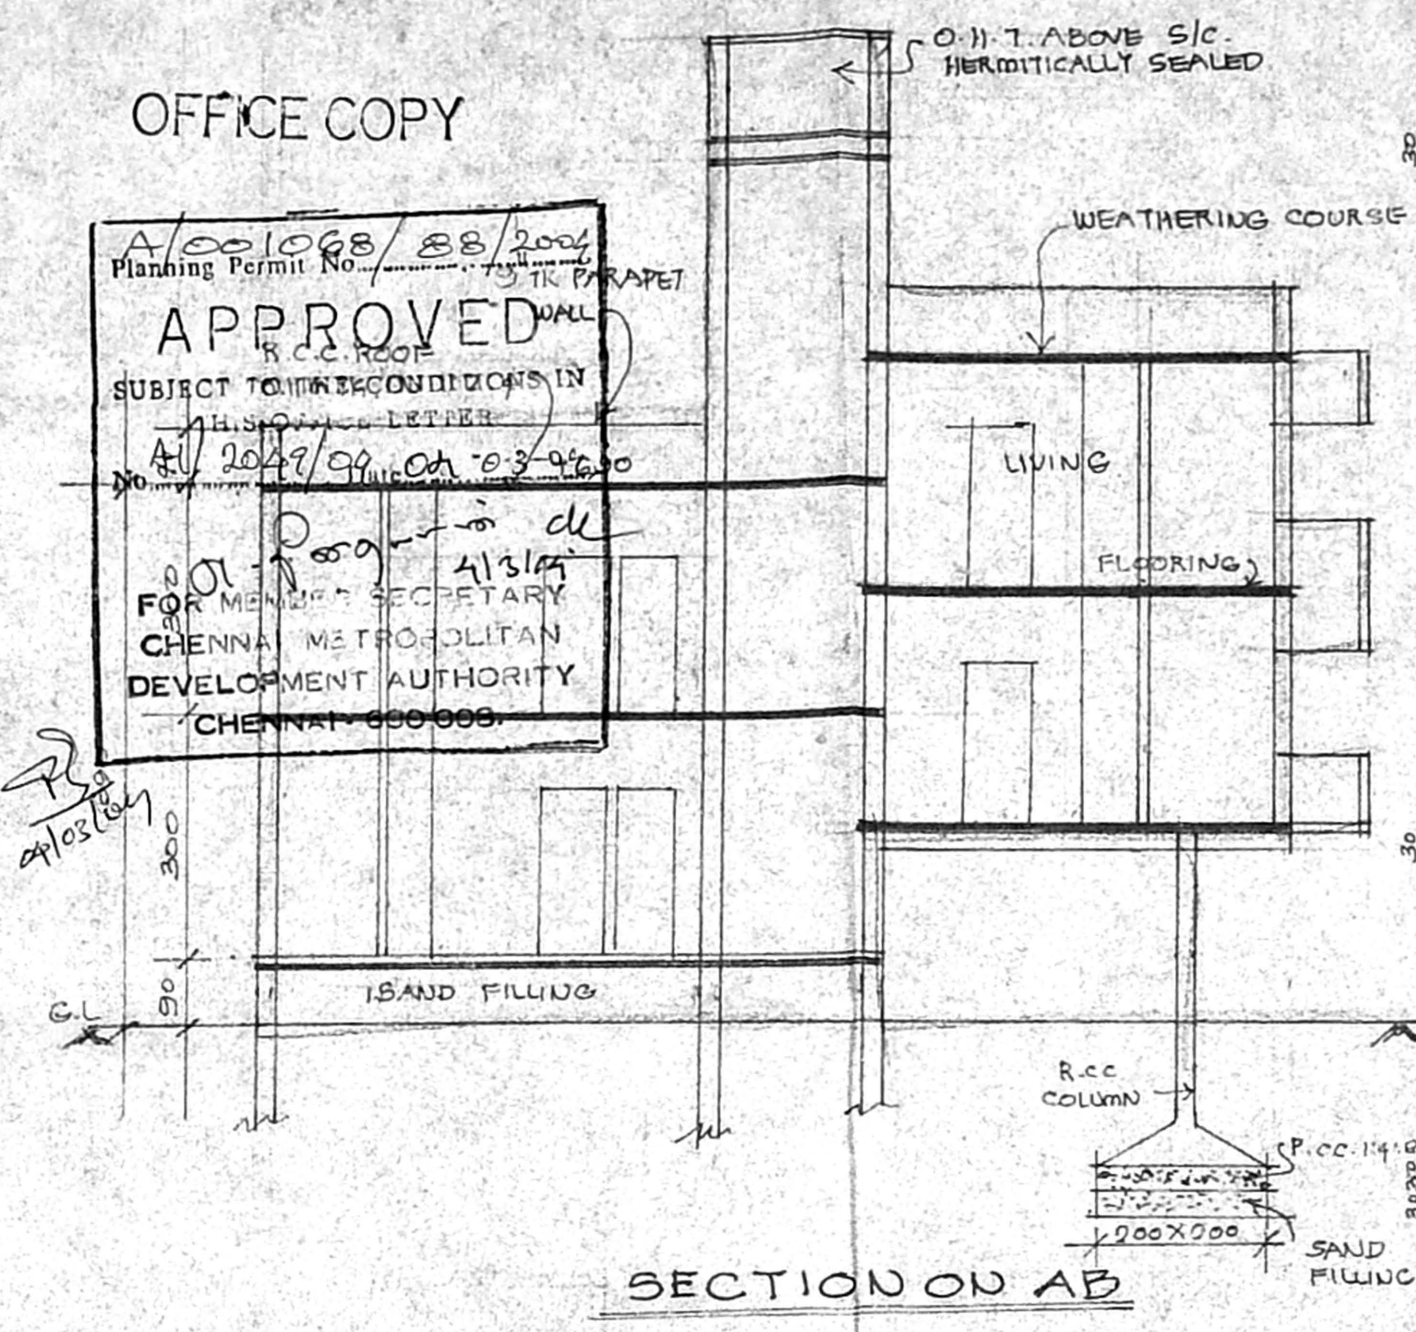


SECTION ON AB

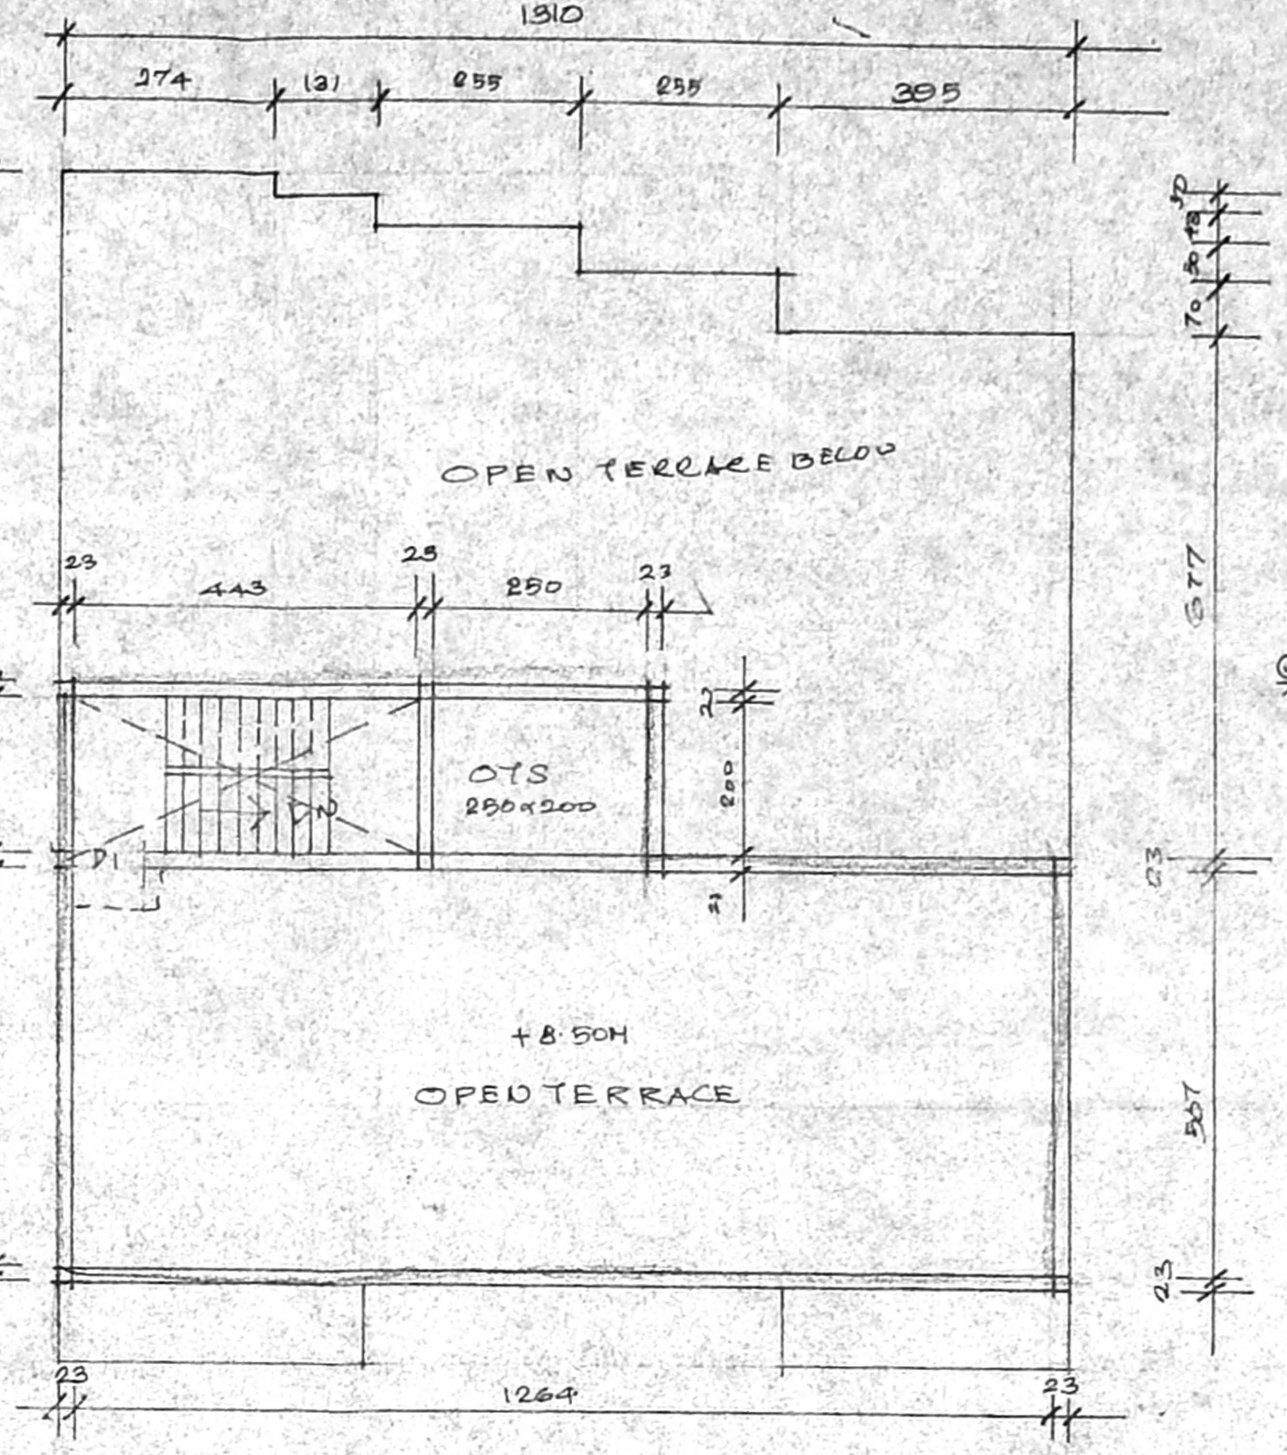


TERRACE FLOOR PLAN

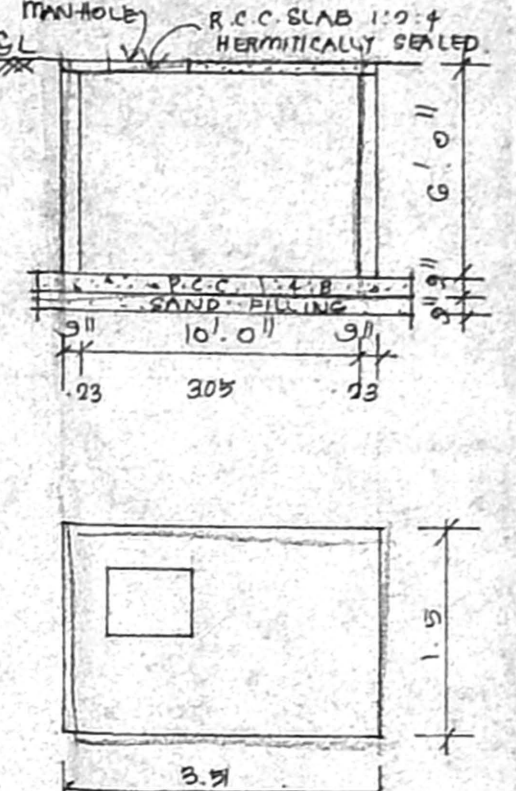


U/G. METRO WATER SUMP DETAILS.

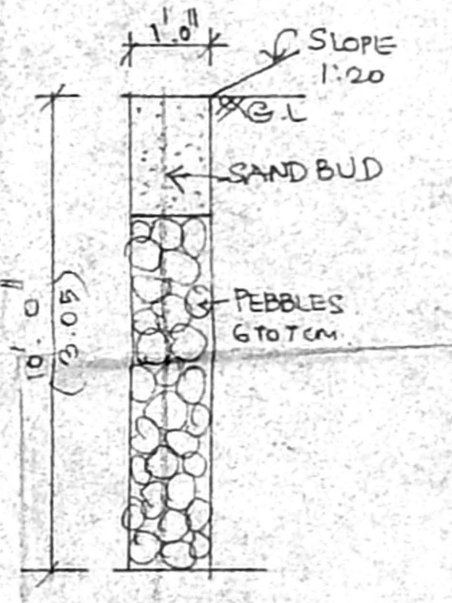


RAIN WATER HARVEST PIT DETAIL.

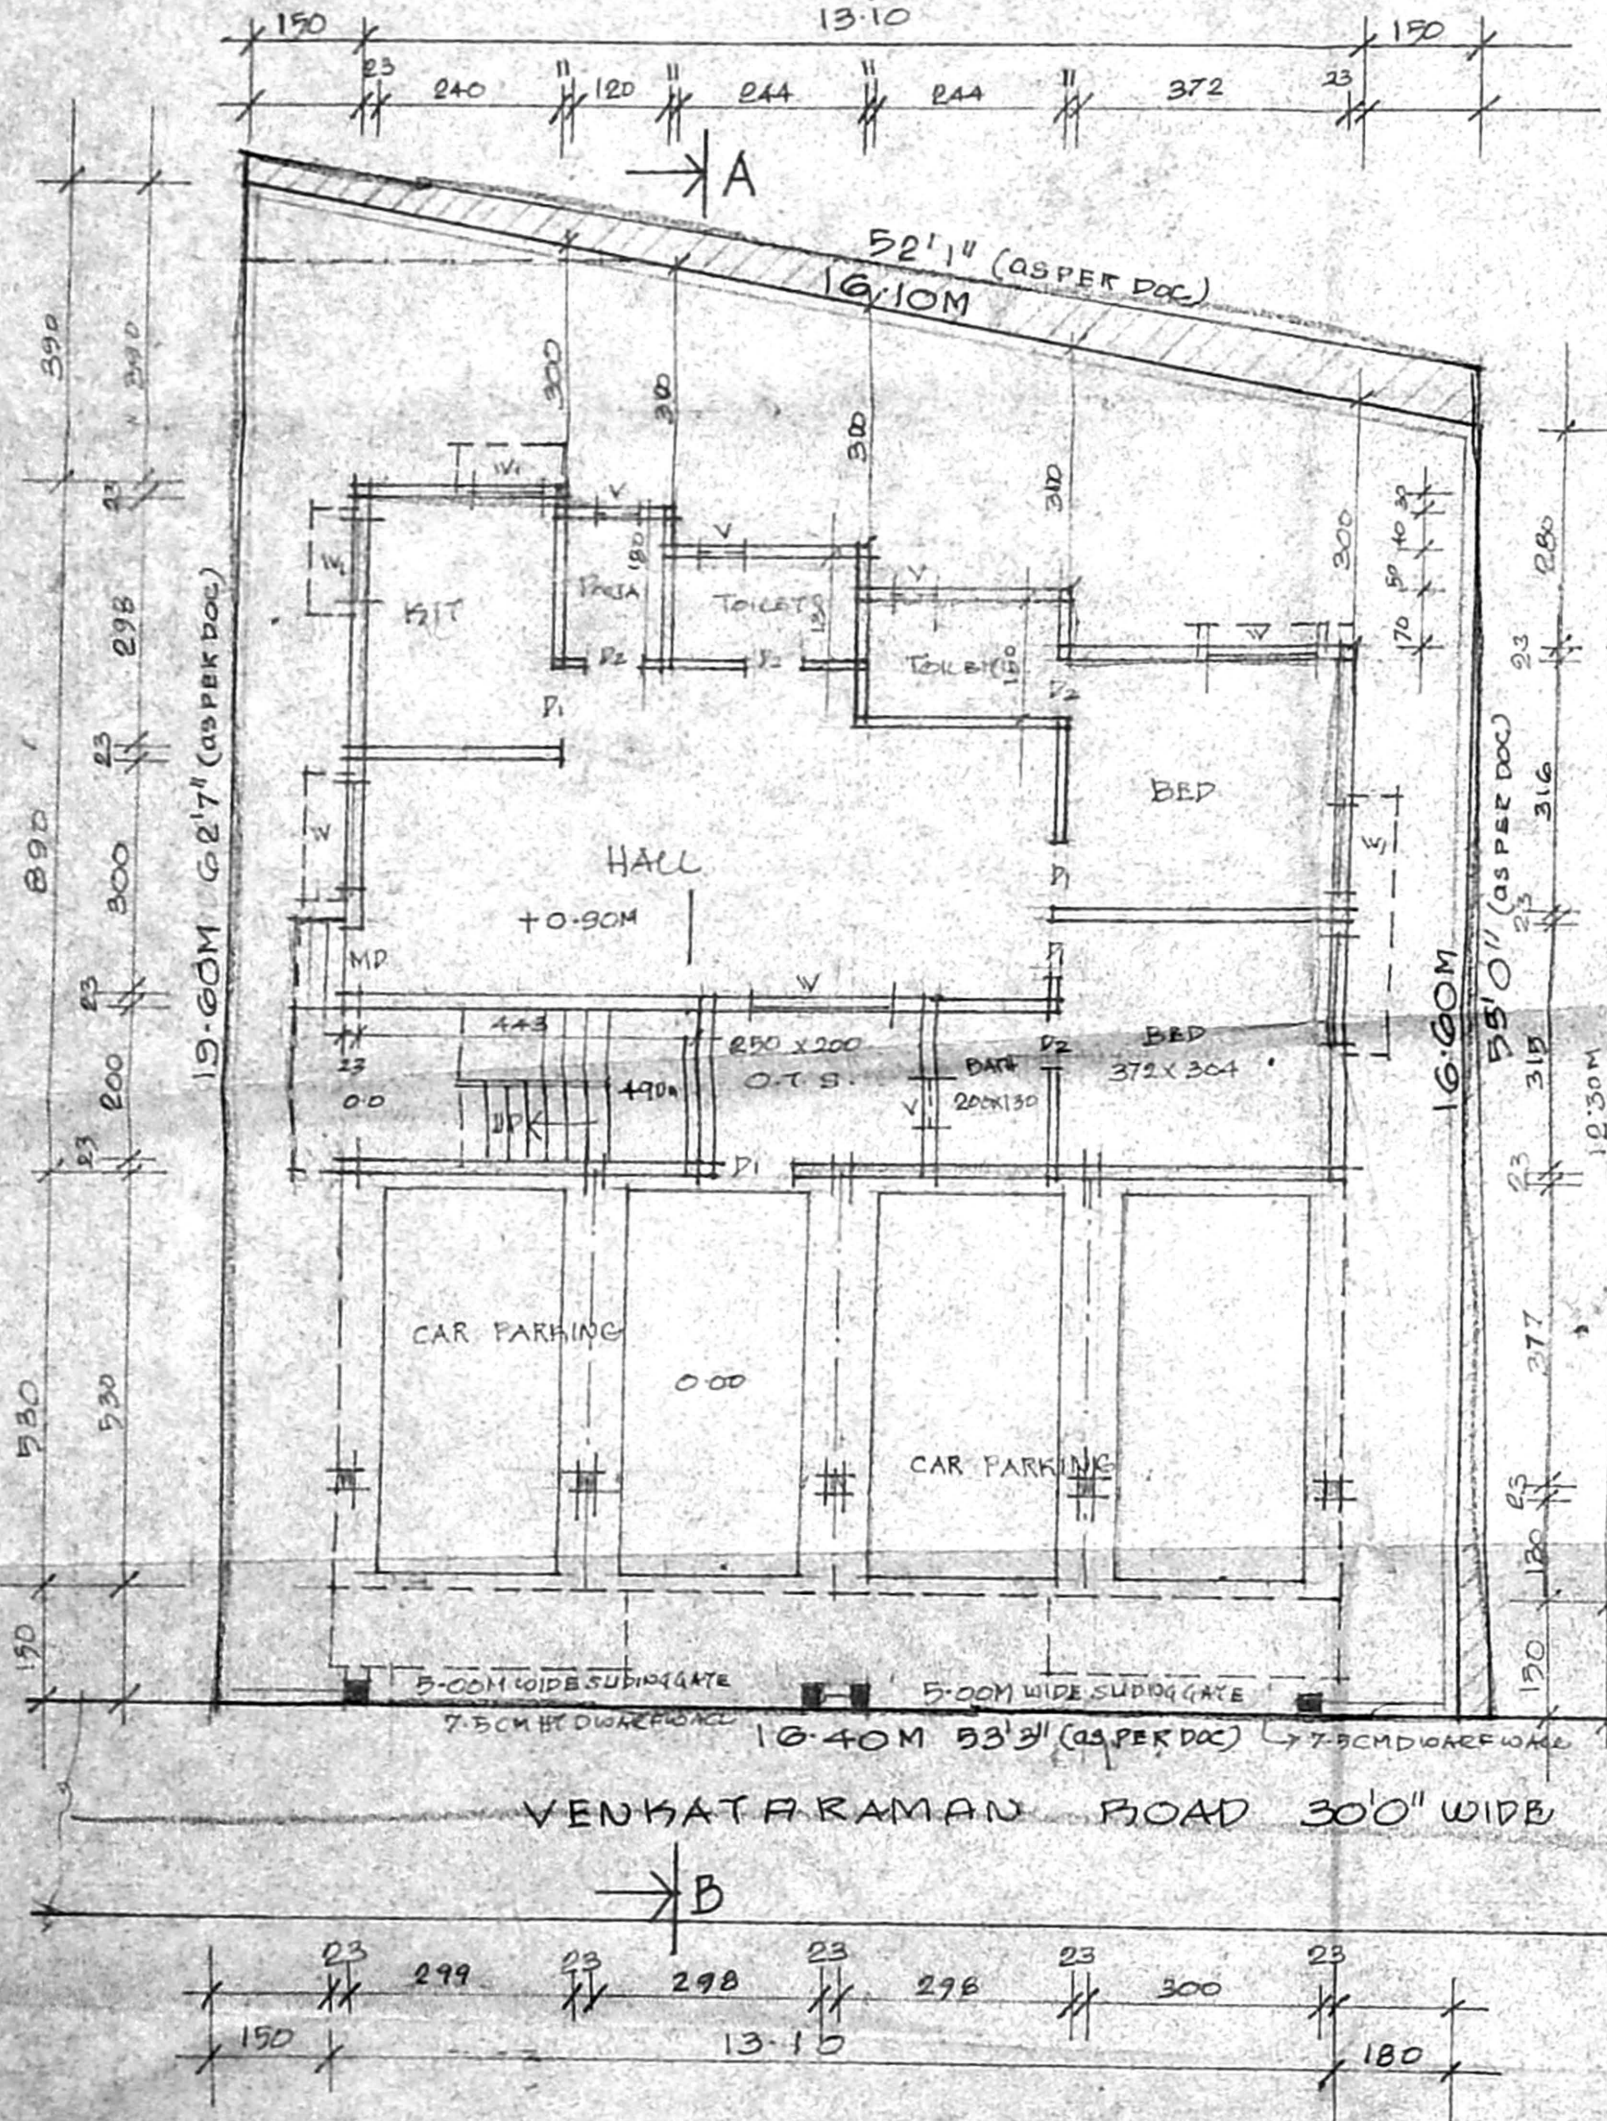


SITE CUM STILT CUM G. FLOOR PLAN

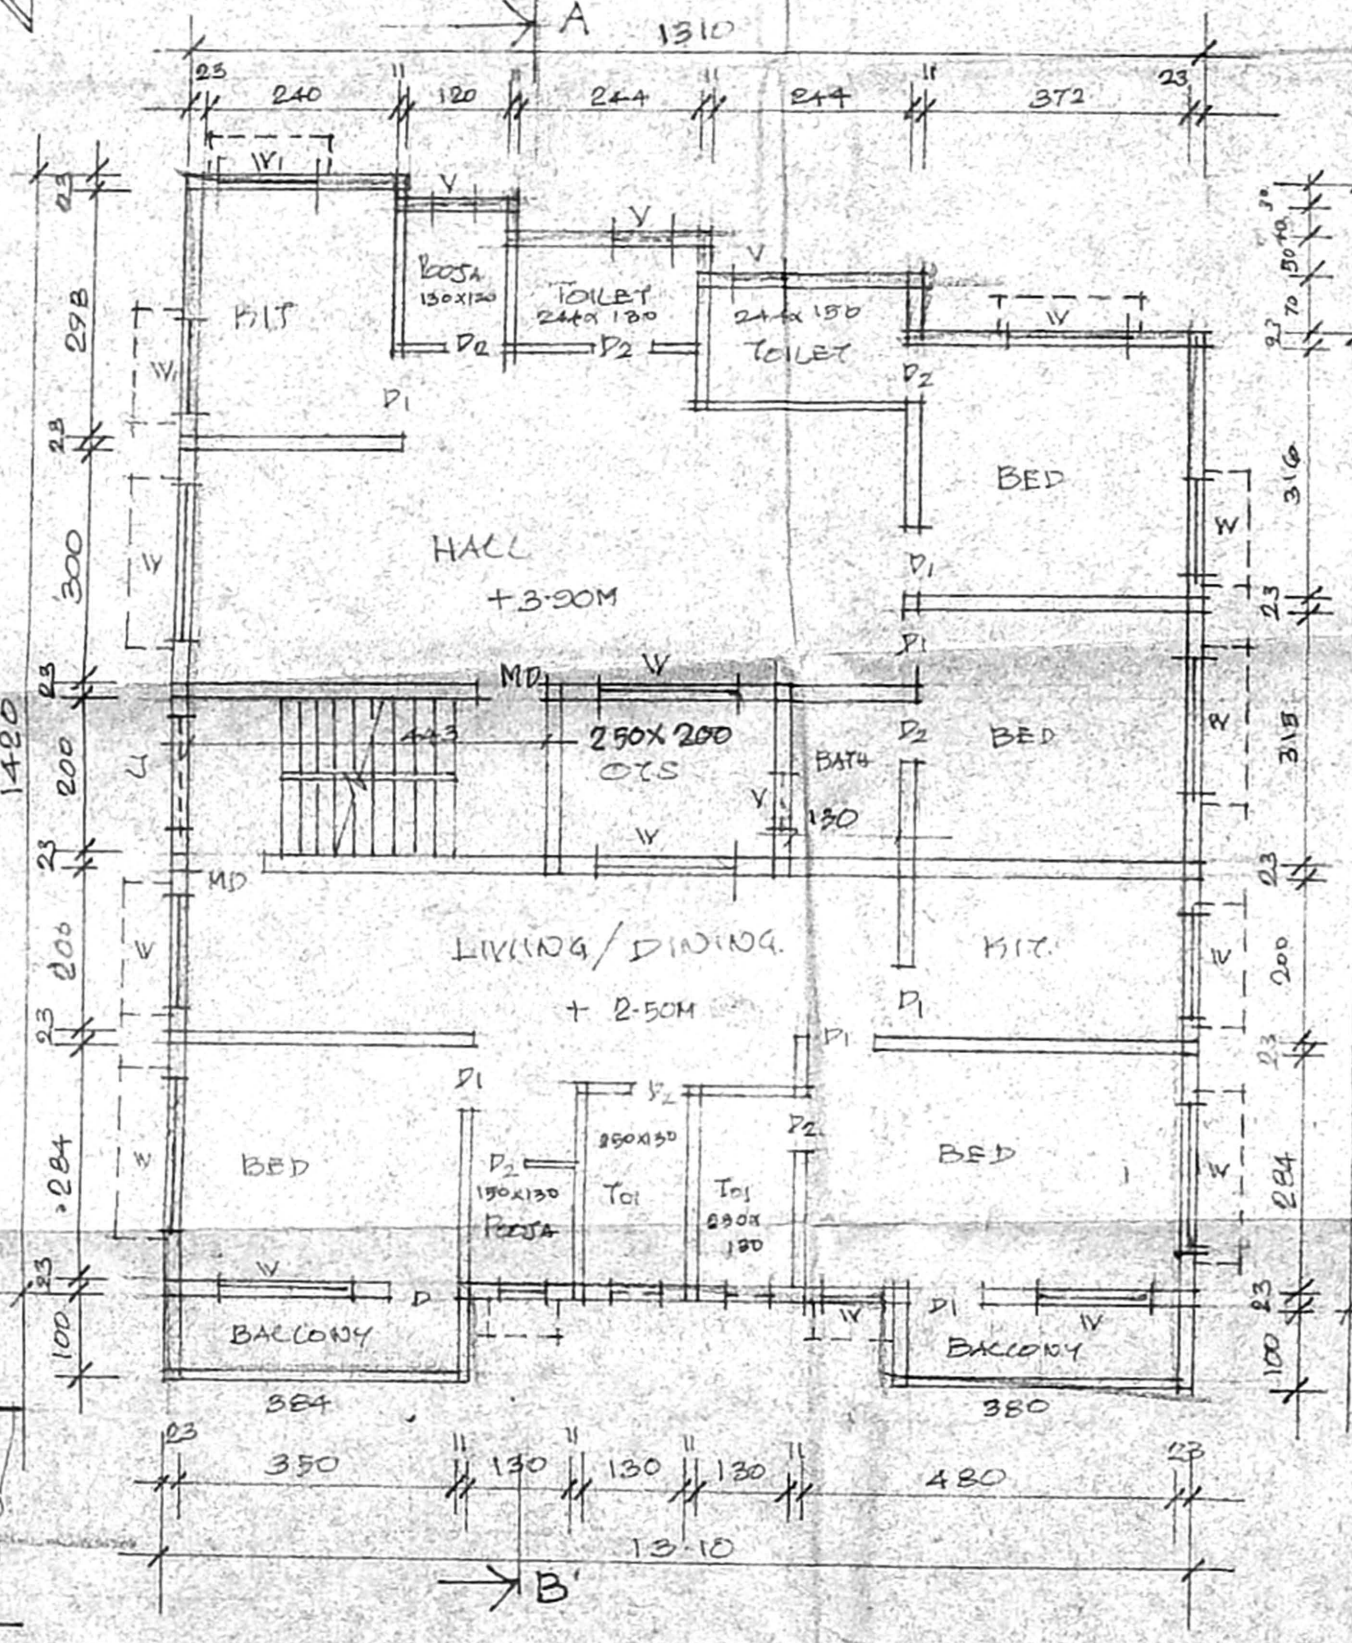

FIRST FLOOR PLAN

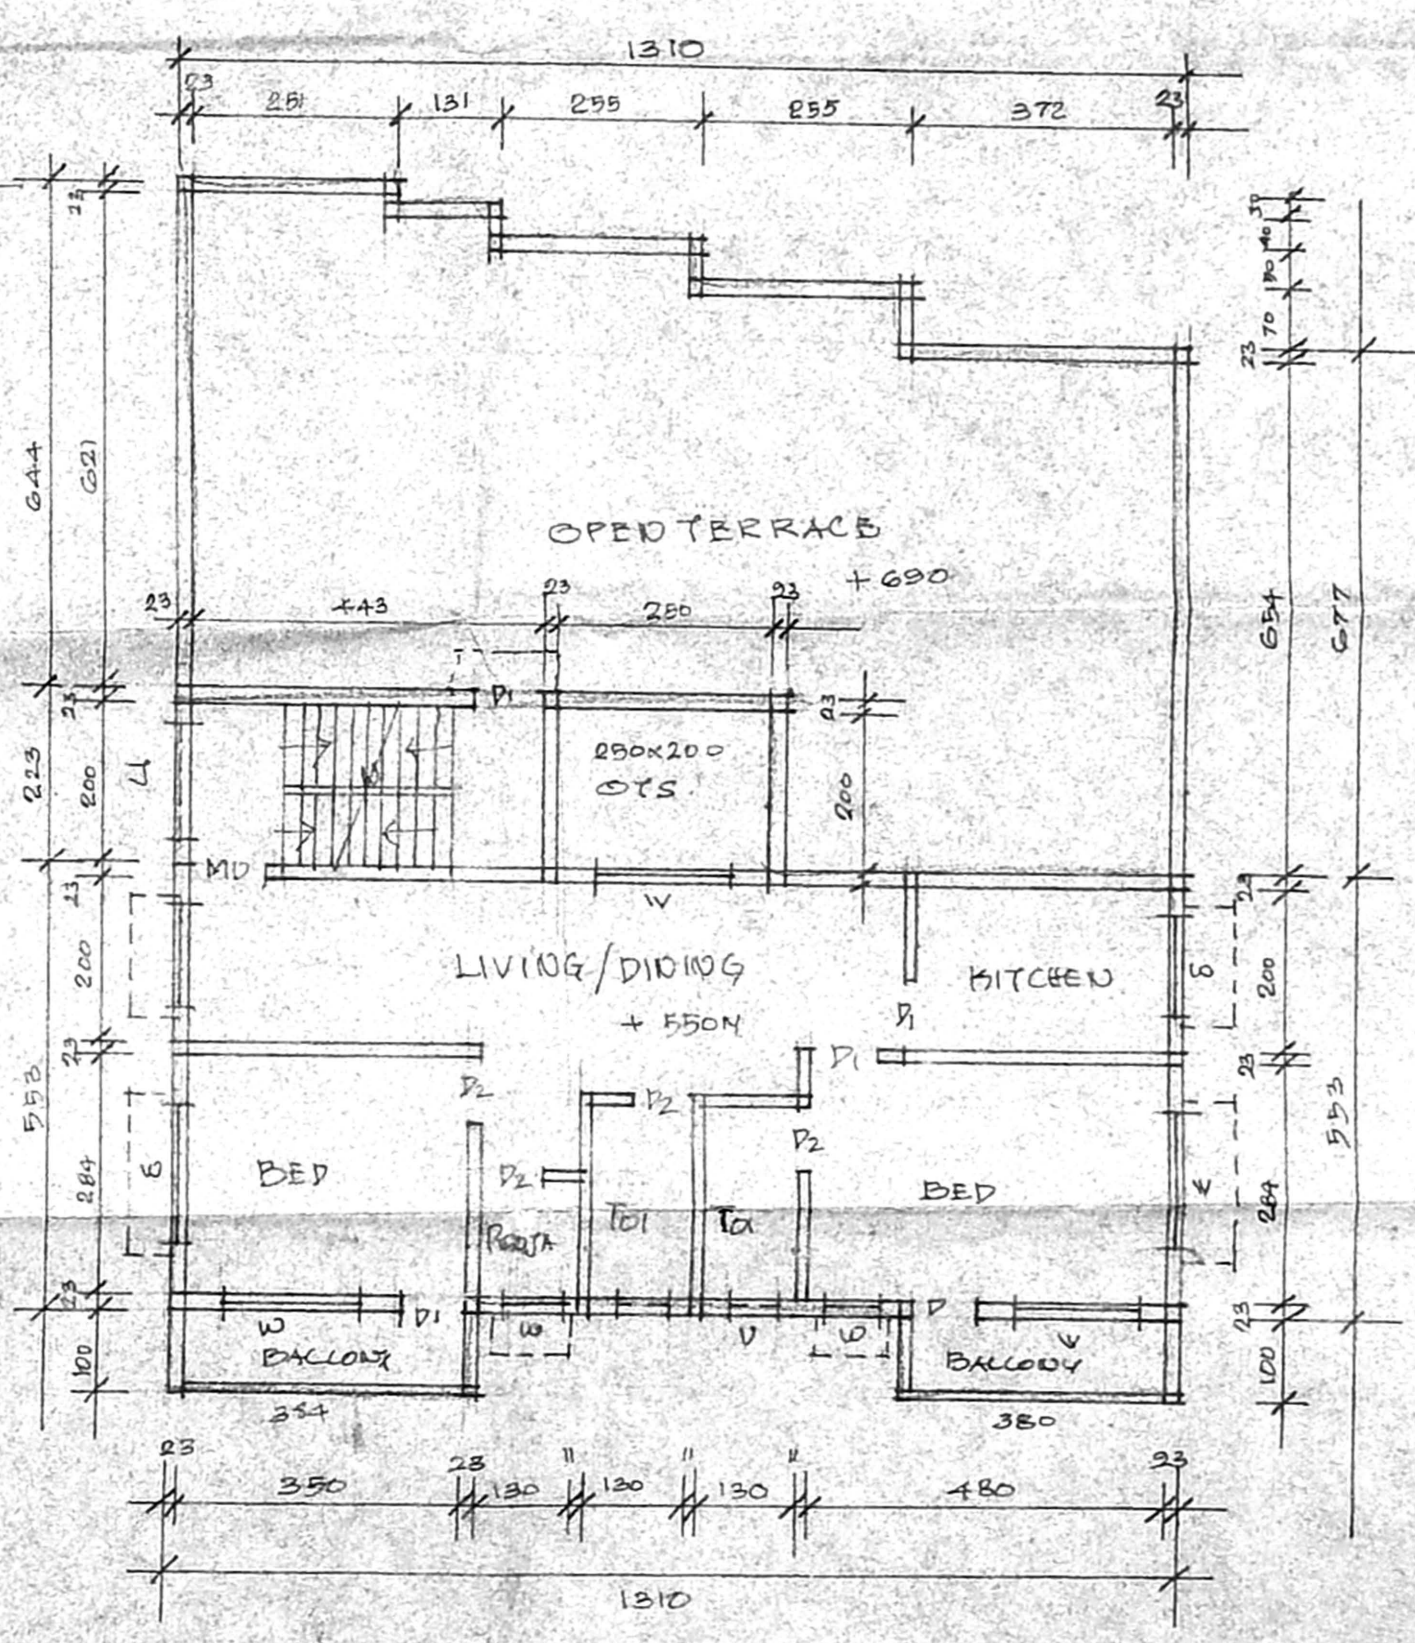

SECOND FLOOR PLAN (PART)

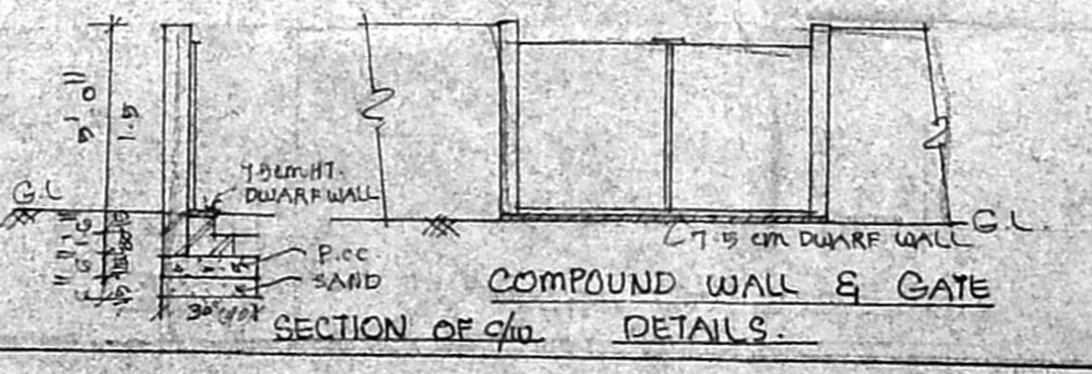

SECTION OF GATE DETAILS.