

OFFICE COPY

A/001084/50/2004

FOUNDATION DETAIL

APPROVED
SUBJECT TO THE CONDITIONS IN THIS OFFICE LETTER.
A/20586/2004/13-10-2004

No. *[Signature]*

FOR MEMBER SECRETARY
CHENNAI METROPOLITAN
DEVELOPMENT AUTHORITY
CHENNAI-600008.

[Signature]

PERCOLATION PIT

DETAILS OF G. WALL & GATE

SECTION A-B

KEY PLAN (NOT TO SCALE)

SECTION P-Q

DETAIL OF BUMP

SECTION P-Q

RAIN WATER HERVESTING

SECTION P-Q

DETAIL OF SHIMP FOR SULLAGE WATER

SCHEDULE OF JOINERY

DOORS	D1	3'6" x 7'0"	(1.00 x 2.13)
	D2	3'0" x 7'0"	(0.91 x 2.13)
	D3	2'6" x 7'0"	(0.75 x 2.13)
WINDOWS	W1	2'0" x 4'6"	(0.61 x 1.37)
	W2	3'9" x 4'6"	(1.14 x 1.37)
	W3	5'6" x 4'6"	(1.68 x 1.37)

CHINA MANI SHAPER MARKET
KANTANA
BALAJI DRIVE
2nd AVENUE
V.22 L STREET
TO NEW AVADI ROAD 3rd AVENUE
CH. HOSPITAL

Structural Plan / P.A.T.

SPECIFICATIONS

- BRICK WORK IN CM 1:1:6 FOR SUPER STRUCTURE
- R.C.C. 1:2:4 FOR LINTEL, BEAM, FOOTING & ROOF SLAB
- WEATHERING COURSE TREATMENT ON TOP
- PLASTERING IN CM 1:1:4 FOR WALLS & CEILING
- MOSAIC FLOORING

AREA STATEMENT

SITE EXTENT	2079 SQ FT	193.74 SQ M
PRO. GROUND FLOOR	600 SQ FT	55.74 SQ M
FIRST FLOOR	1537 SQ FT	142.69 SQ M
SECOND FLOOR	646 SQ FT	60.06 SQ M
TOTAL FLOOR	2622 SQ FT	244.49 SQ M
PLOT COVERAGE	64.02%	
F.S.L.	1.26	

INDEX

- PROPOSED WORK
- EXISTING ROADS
- SITE BOUNDARY

REFERENCE


SCALE 1" = 8'0"
DATE 23.06.04
DRN.

PROPOSED RESIDENCE


AT PLOT NO. 591 A1
SUB. DIV. PLOT 'B' D. NO. 49
PERIYAKUDAL T.S. NO. 20 PL.
BLOCK NO. 5 & AYNAVARAM
T.S. NO. 52 PL. BLOCK NO. 12
AT ANNA NAGAR EAST
CHENNAI. 102.
COR. DIV. NO. 68.
ZONE V.
SUB. DIV. PLAN SANCTIONED VIA
DS/SD/214/04.

OWNER'S SIGNATURE / POWER HOLDER


LICENCED SUPERVISOR

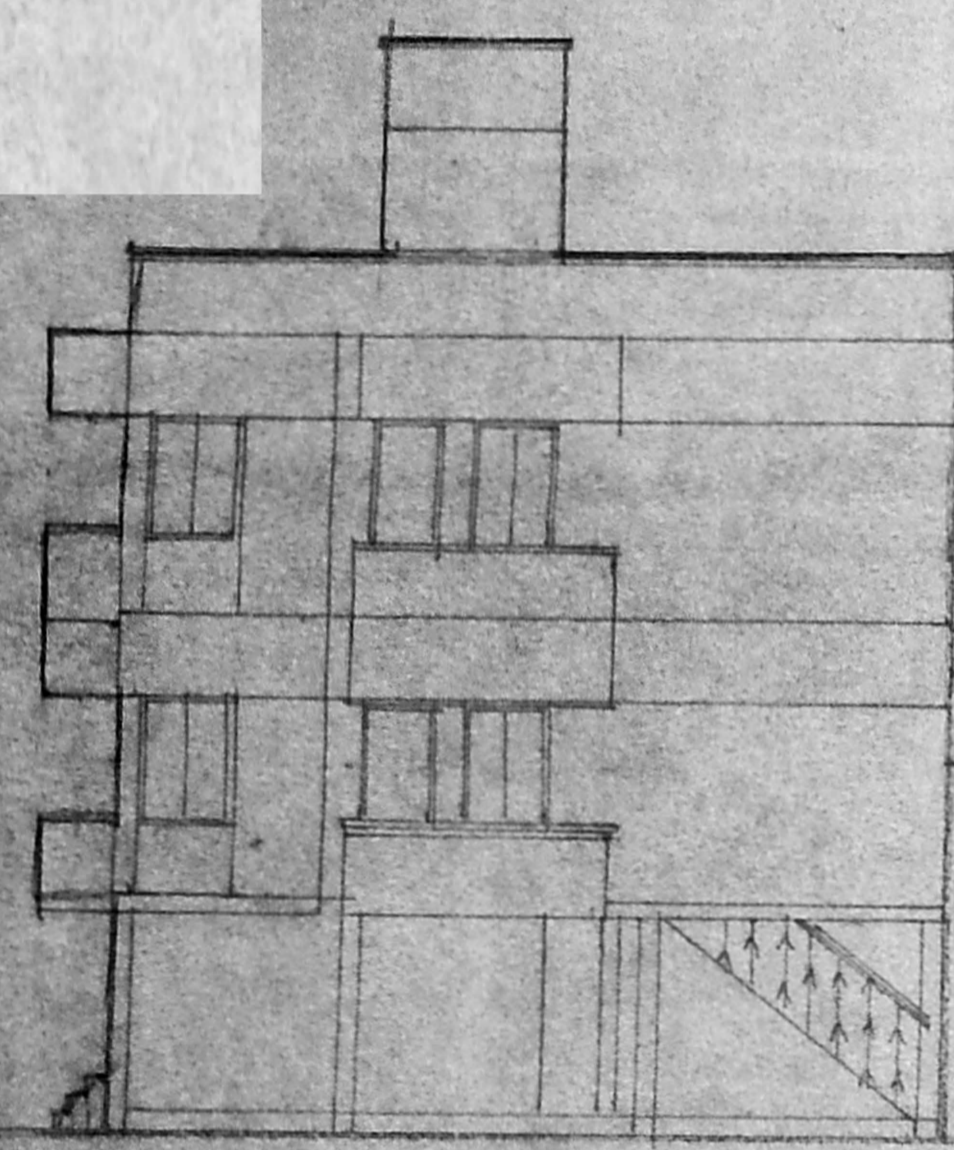


ELEVATION

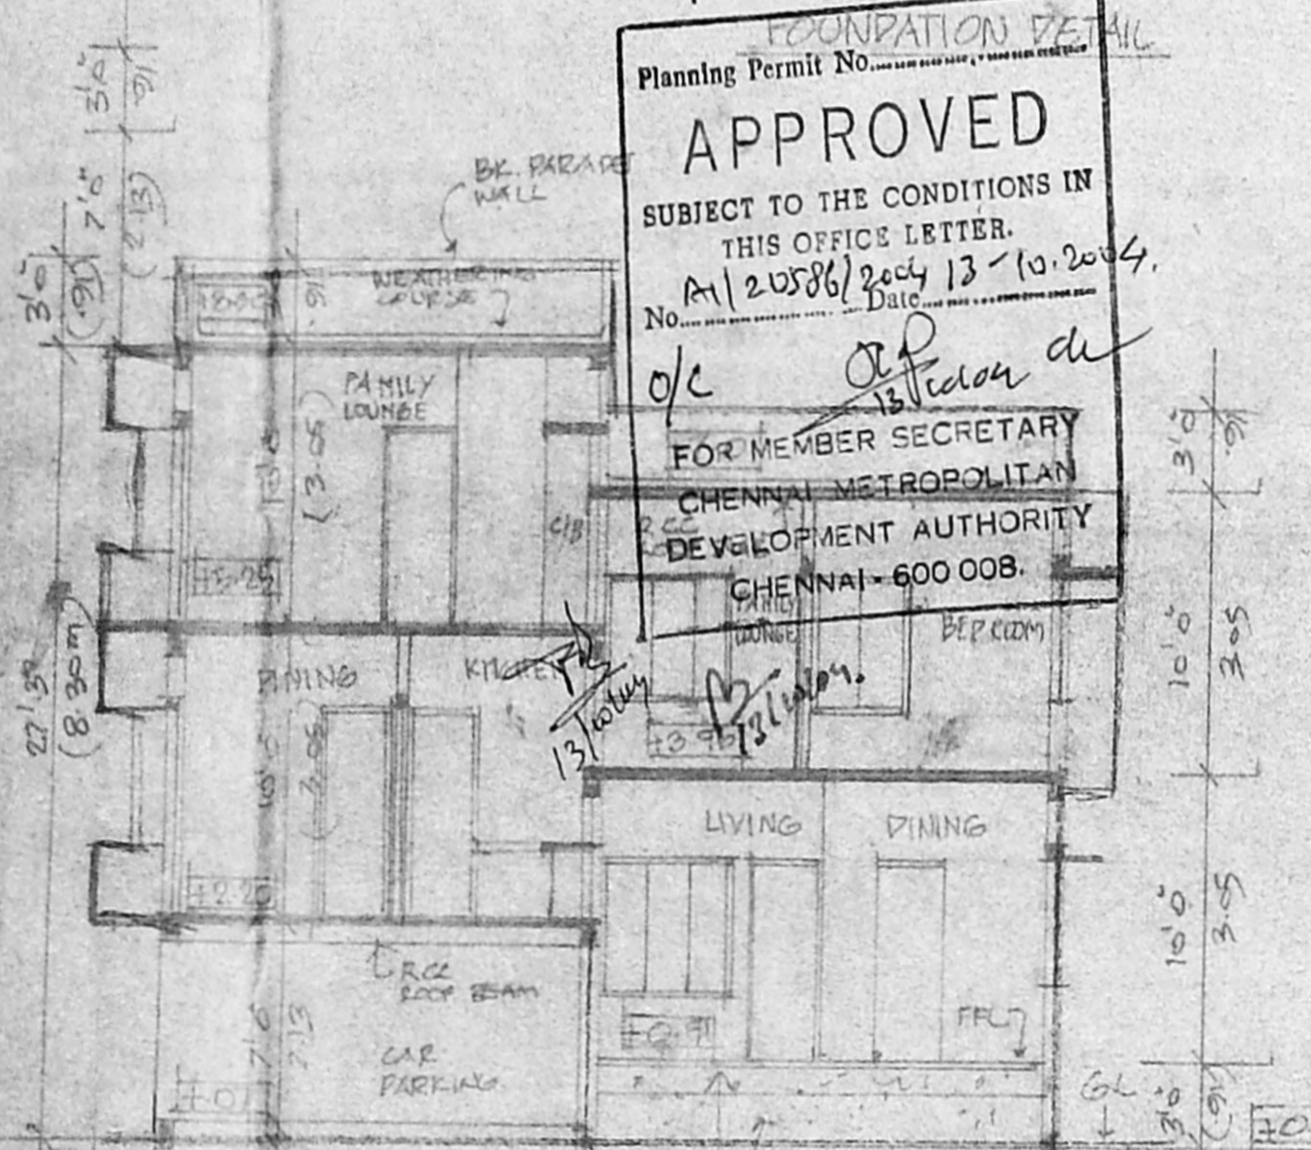


SECTION S-S

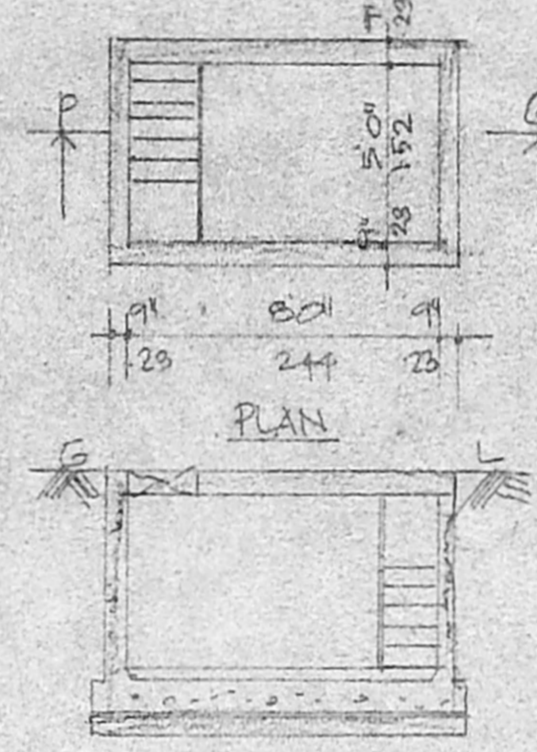


PLAN

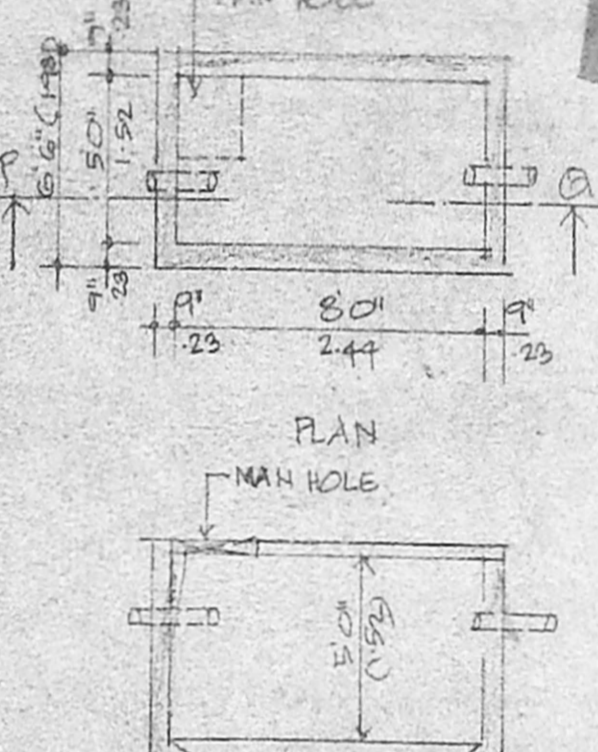


SECTION P-Q
DETAIL OF BUMP

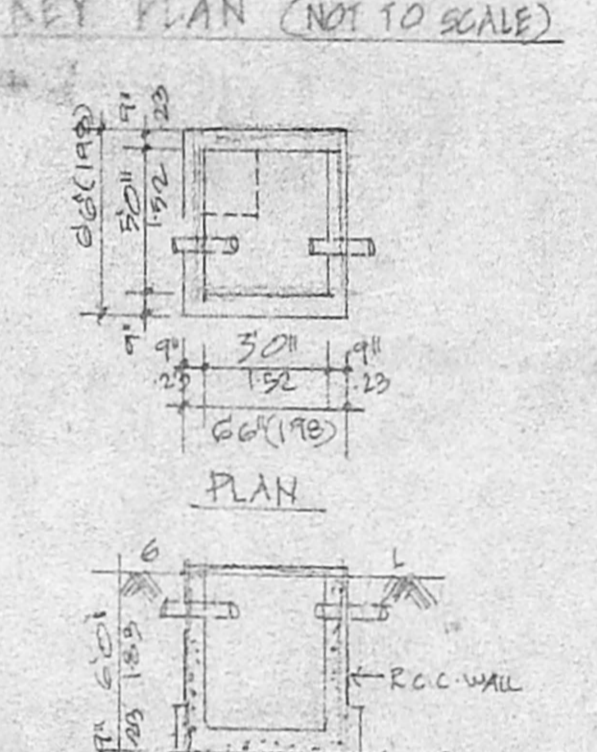


SECTION P-Q
RAIN WATER HERVESTING

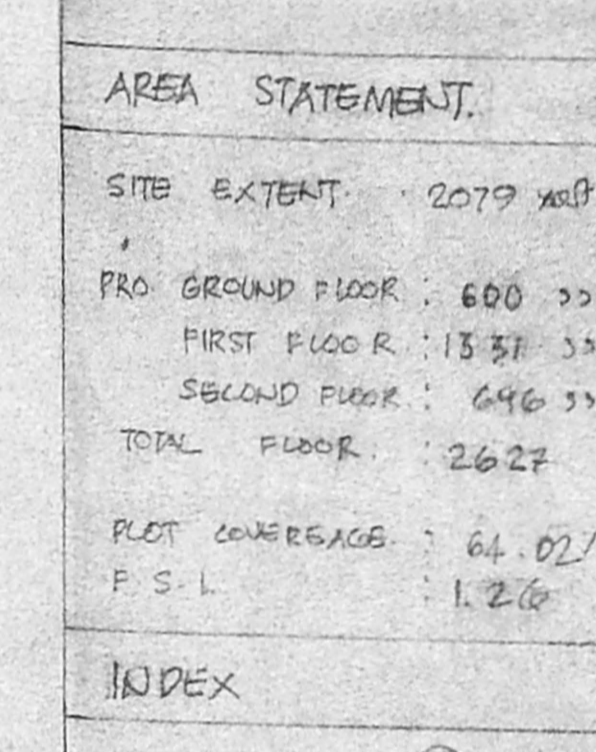


SECTION P-Q
DETAIL OF SHIMP FOR SULLAGE WATER

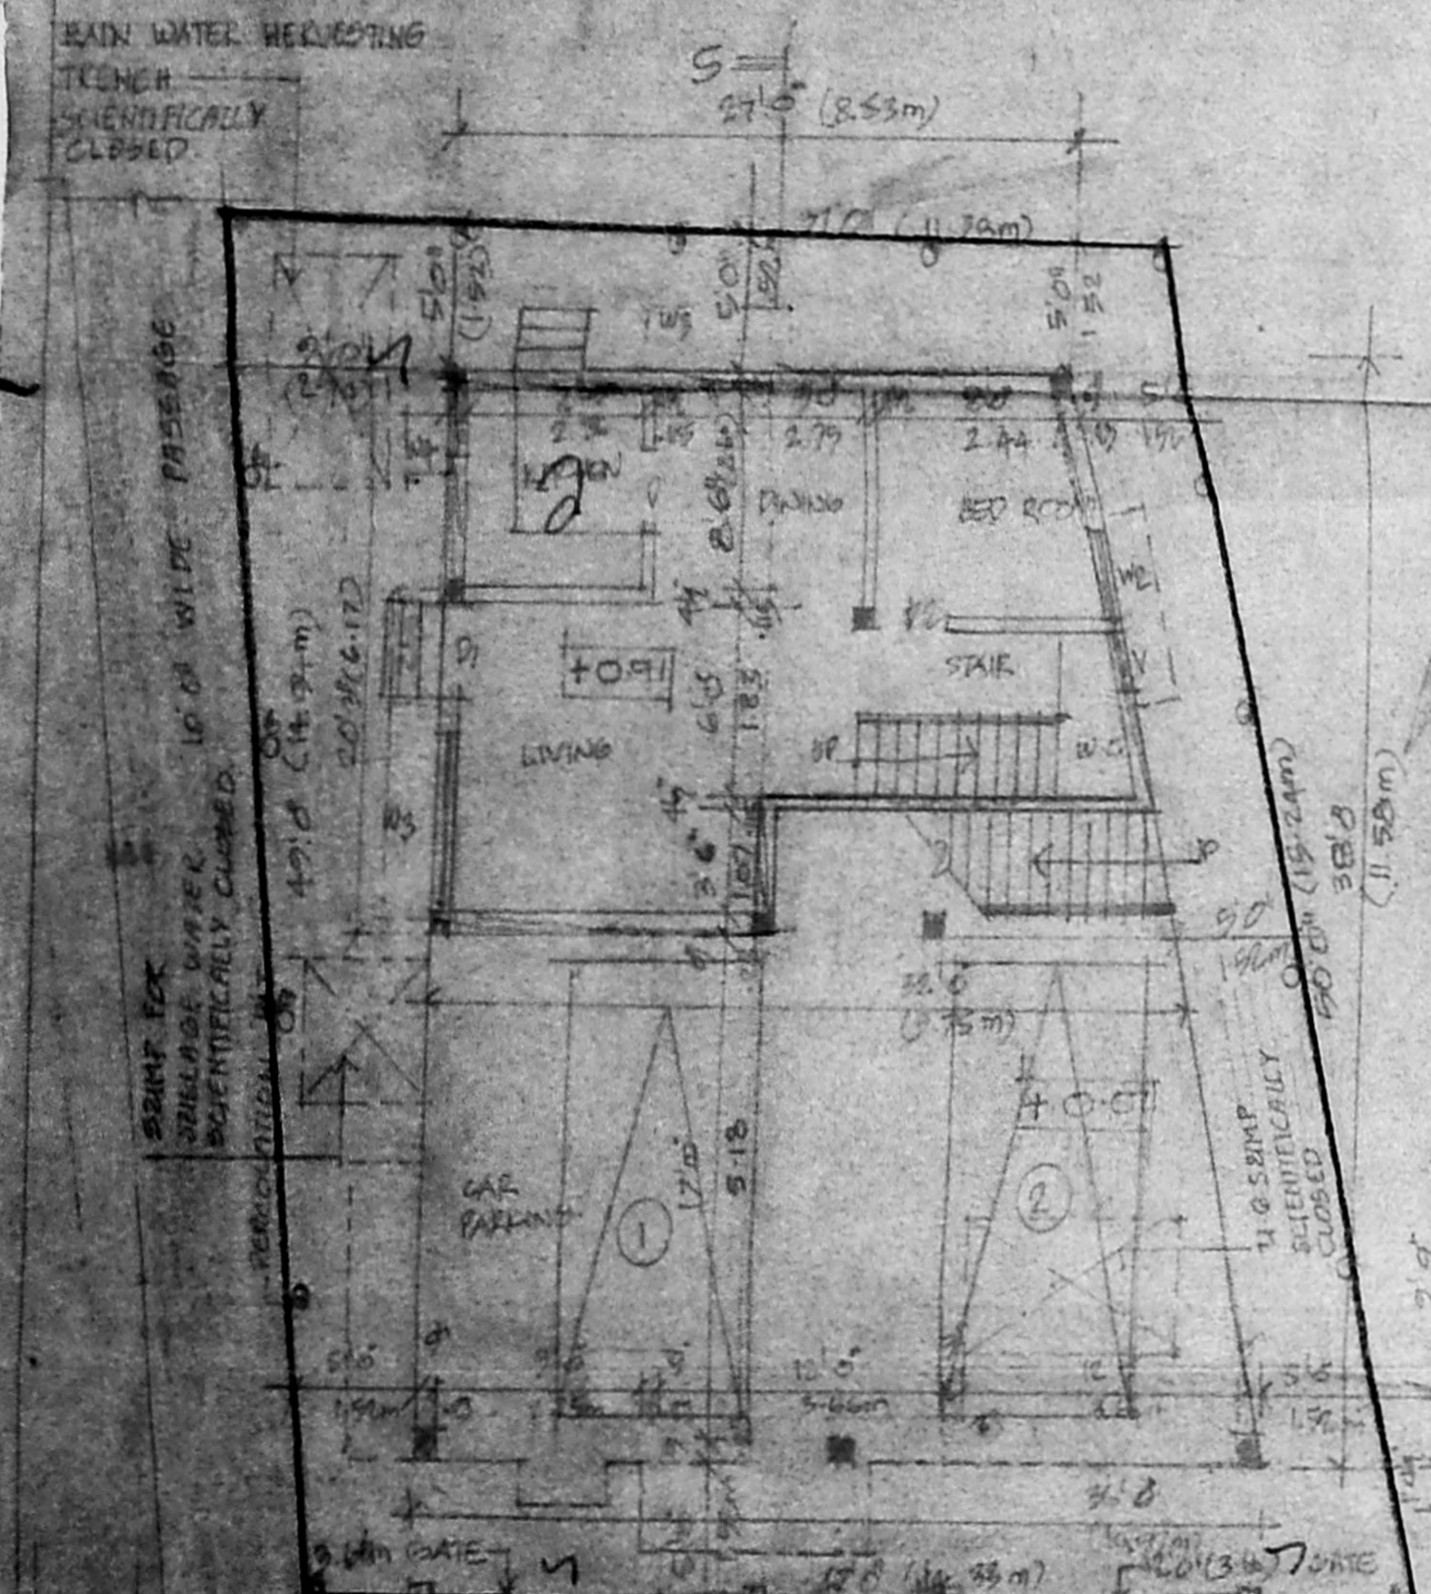


SITE / PLOT / GROUND FLOOR PLAN

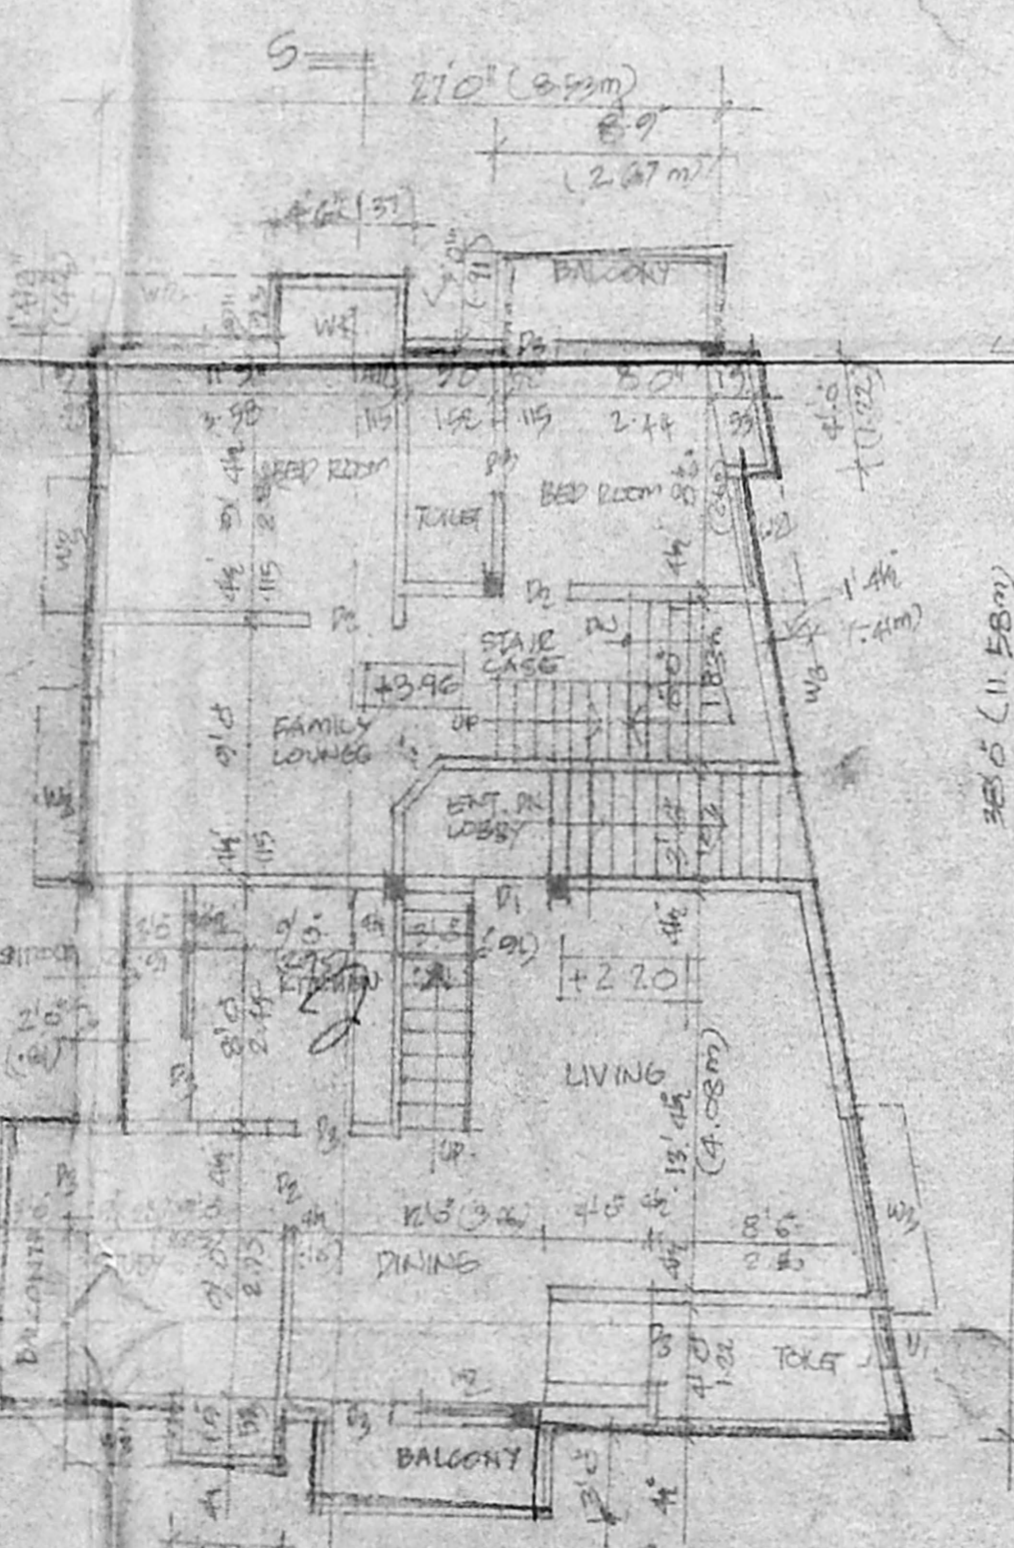

FIRST FLOOR PLAN

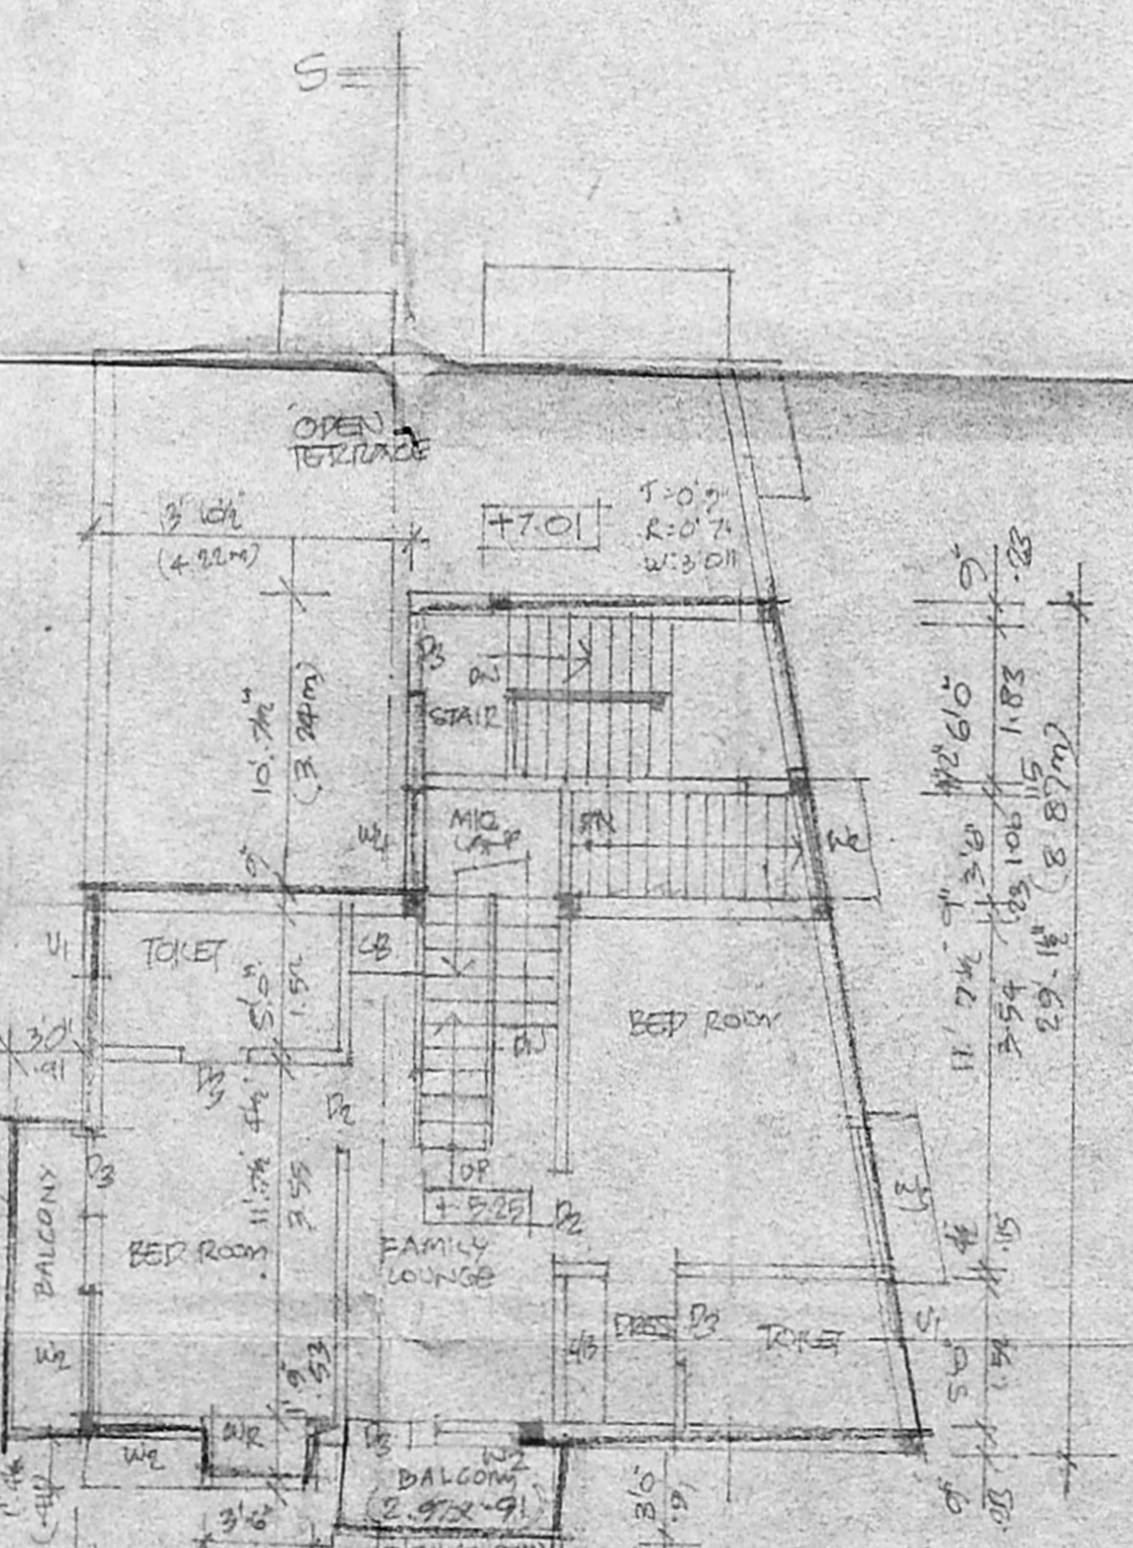

SECOND FLOOR PLAN (PART)

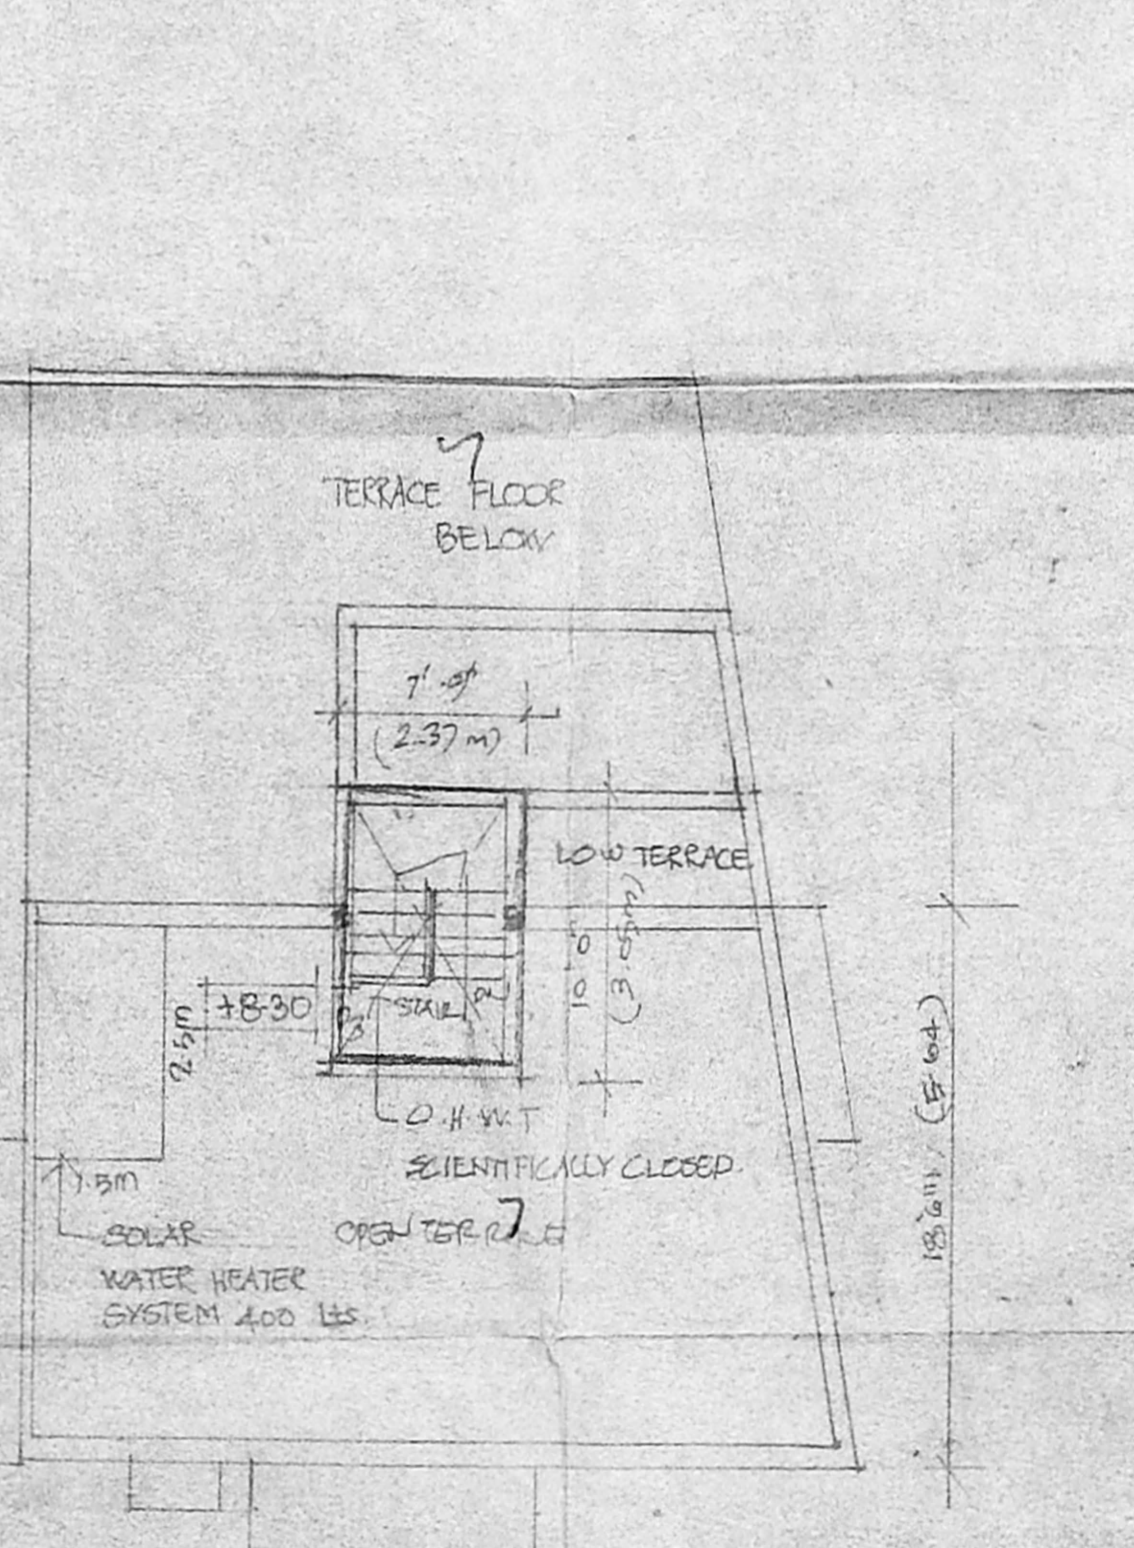

TERRACE FLOOR PLAN (PART)