

PLAN SHOWING THE PROPOSED CONSTRUCTION OF A RESIDENTIAL BUILDING AT PLOT NO. 1, BHATTACHAJEE STREET, SANJAI GANDHI NAGAR, VIRUGAMBAKKAM, CHENNAI - 93. T.S.NO. 29, BLOCK NO.8, OF VIRUGAMBAKKAM VILLAGE, DIVISION NO. ZONE -

SCALE - 1" = 8' 0" (1: 100)


**JOINERIES:-**

|    |            |               |
|----|------------|---------------|
| D  | DOOR       | 4' 0" X 7' 0" |
| D1 | DOOR       | 3' 0" X 7' 0" |
| D2 | DOOR       | 2' 6" X 7' 0" |
| W  | WINDOW     | 5' 0" X 4' 6" |
| V  | VENTILATOR | 2' 0" X 2' 0" |


**AREA STATMENT:-**

|                               | SQ. FT  | SQ. MT |
|-------------------------------|---------|--------|
| PLOT EXTENT (AS PER PATTA)    | 2520.00 | 234.20 |
| PLOT EXTENT (AS PER DOCUMENT) | 2537.00 | 235.80 |
| PLOT EXTENT (AS PER SITE)     | 2580.00 | 239.75 |
| GROUND FLOOR                  | 836.35  | 77.70  |
| FIRST FLOOR                   | 1596.95 | 148.40 |
| SECOND FLOOR                  | 762.30  | 70.85  |
| TOTAL AREA                    | 3195.60 | 296.95 |
| PLOT COVERAGE                 | 62.94%  |        |
| F. S. I                       | 1.25    |        |
| STILT FLOOR                   | 497.45  | 46.25  |

**COLOUR INDEX:-**

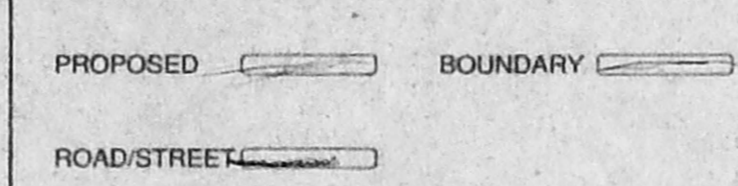

DRAWN: GSK DATE: JUN. 20, 2004  
FILE NAME: COR 90210

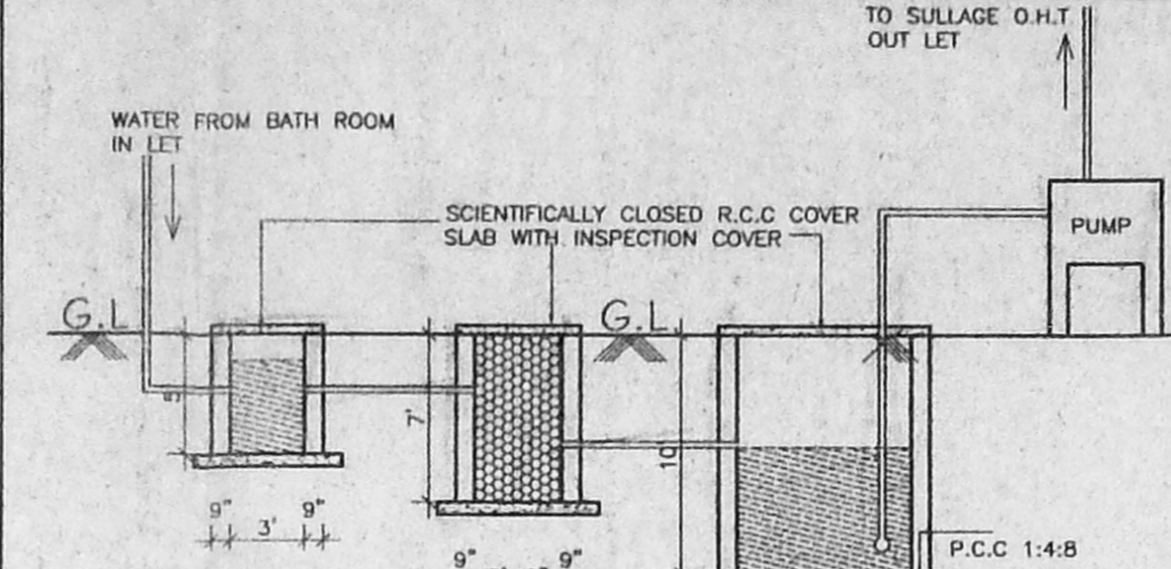


DETAILS OF SULLAGE SUMP FOR RECYCLING OF BATH ROOM WATER


OWNER:-

LICENSED SURVEYOR:-


CMDA "A" CHANNEL  
C. No. 20582204  
Scrutiny Plan / Revised Plan  
P. A. I.  
V. SEVARENGARAJ, L.C.E.  
REGISTERED ENGINEER, CL.II No. 207,  
CORPORATION OF CHENNAI,  
PANEL ENGINEER-STATE BANK OF INDIA,  
NEW No. 3, (OLD No. 2), NORTH L.S.MAN ROAD,  
1. NAGAR, CHENNAI-600 017.  
PHONE: 8343138

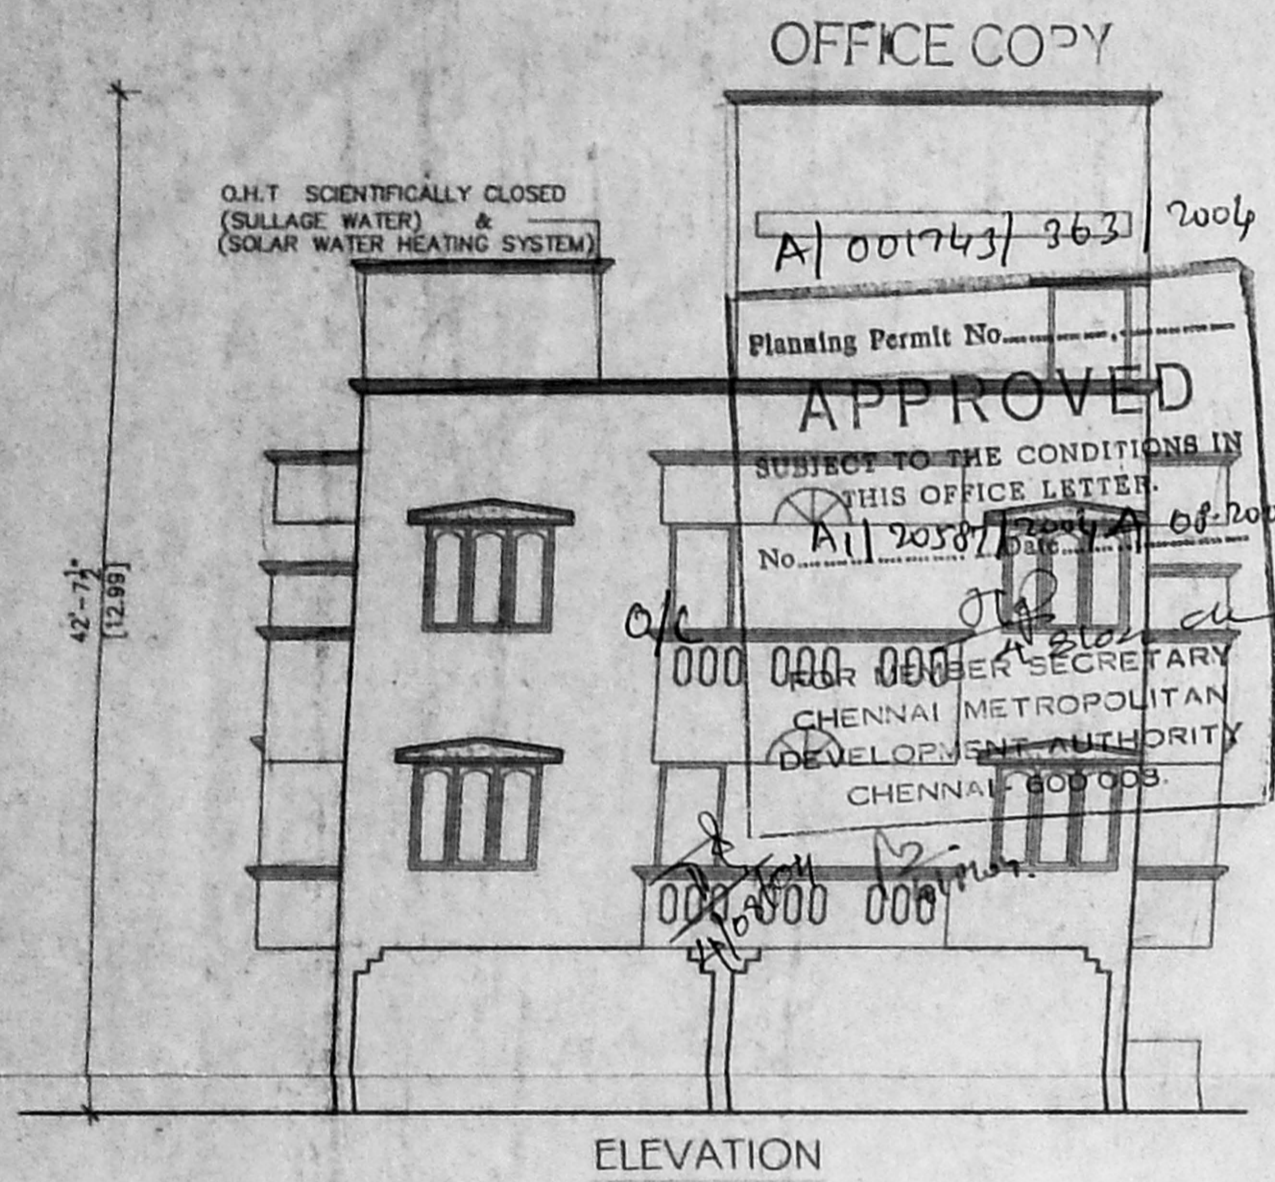


ELEVATION

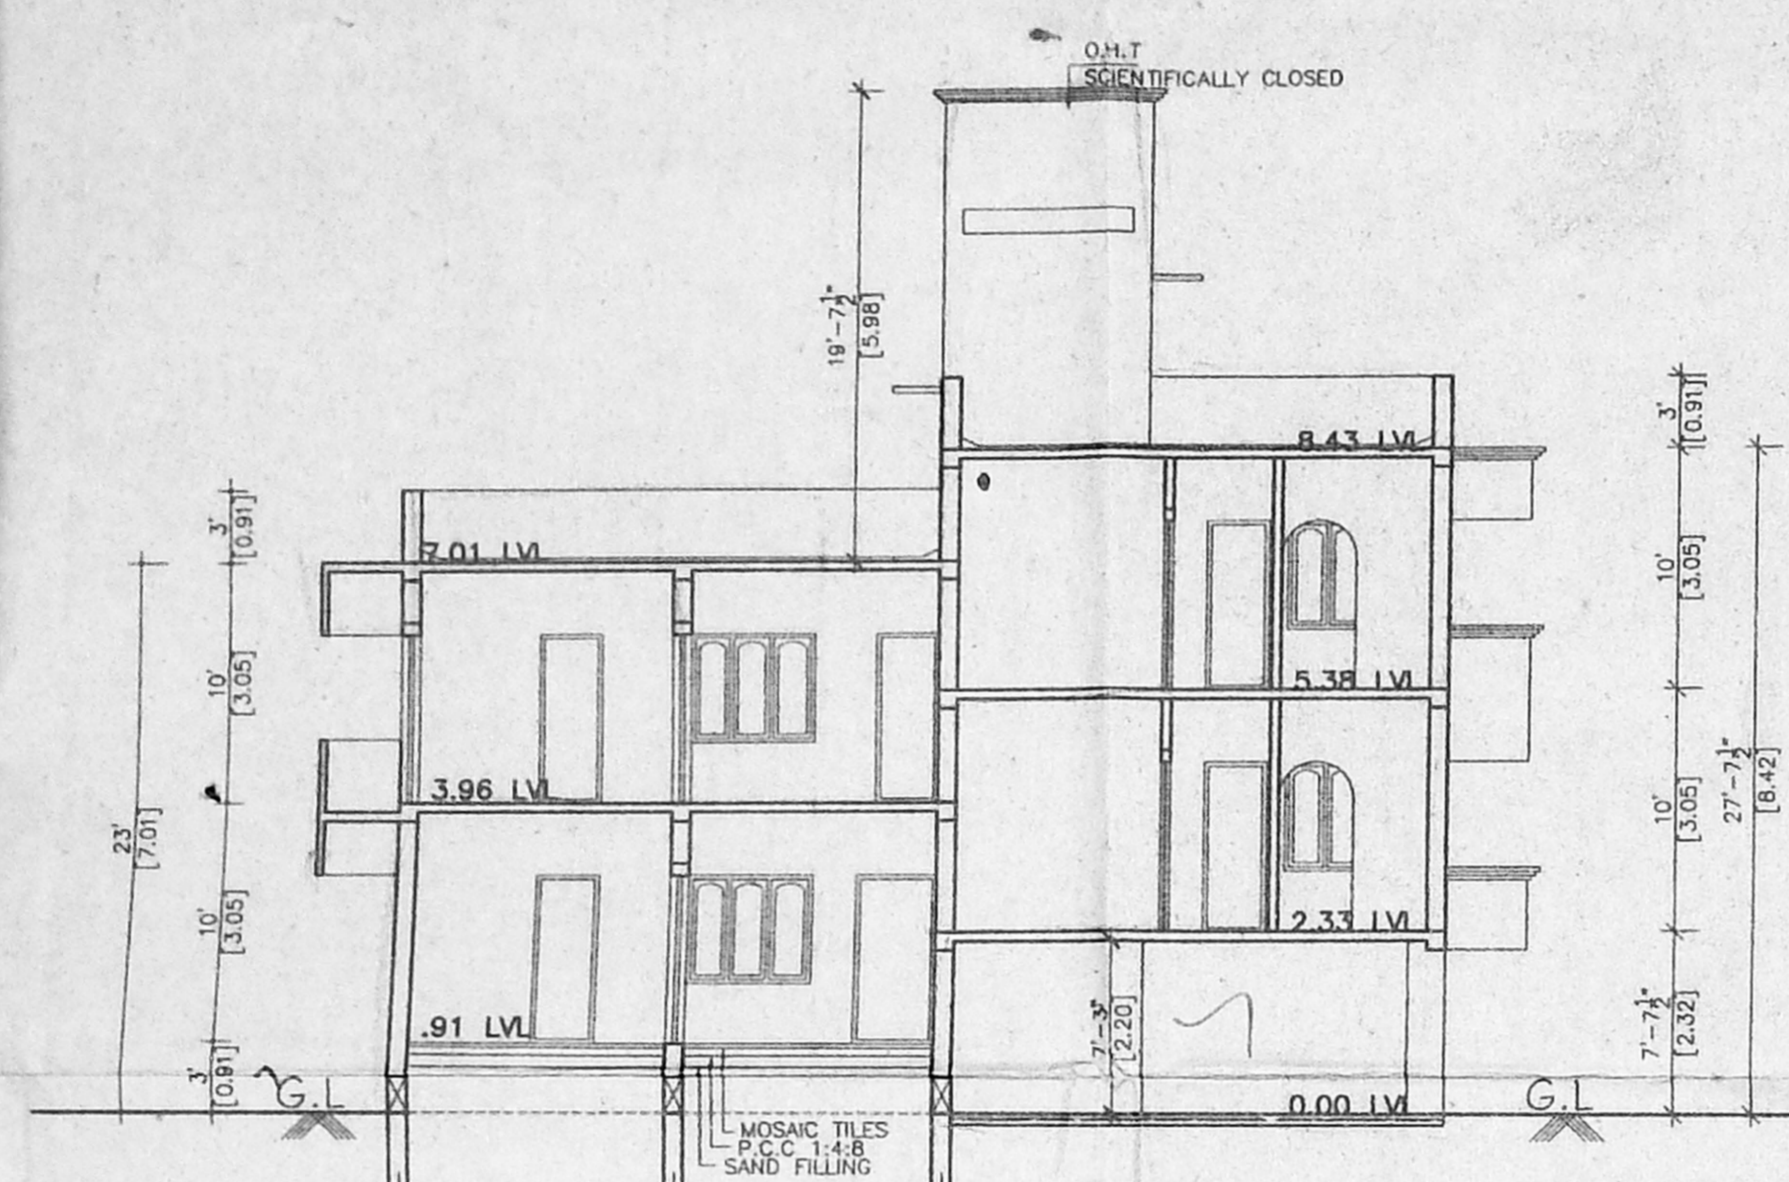

SECTION 9-5

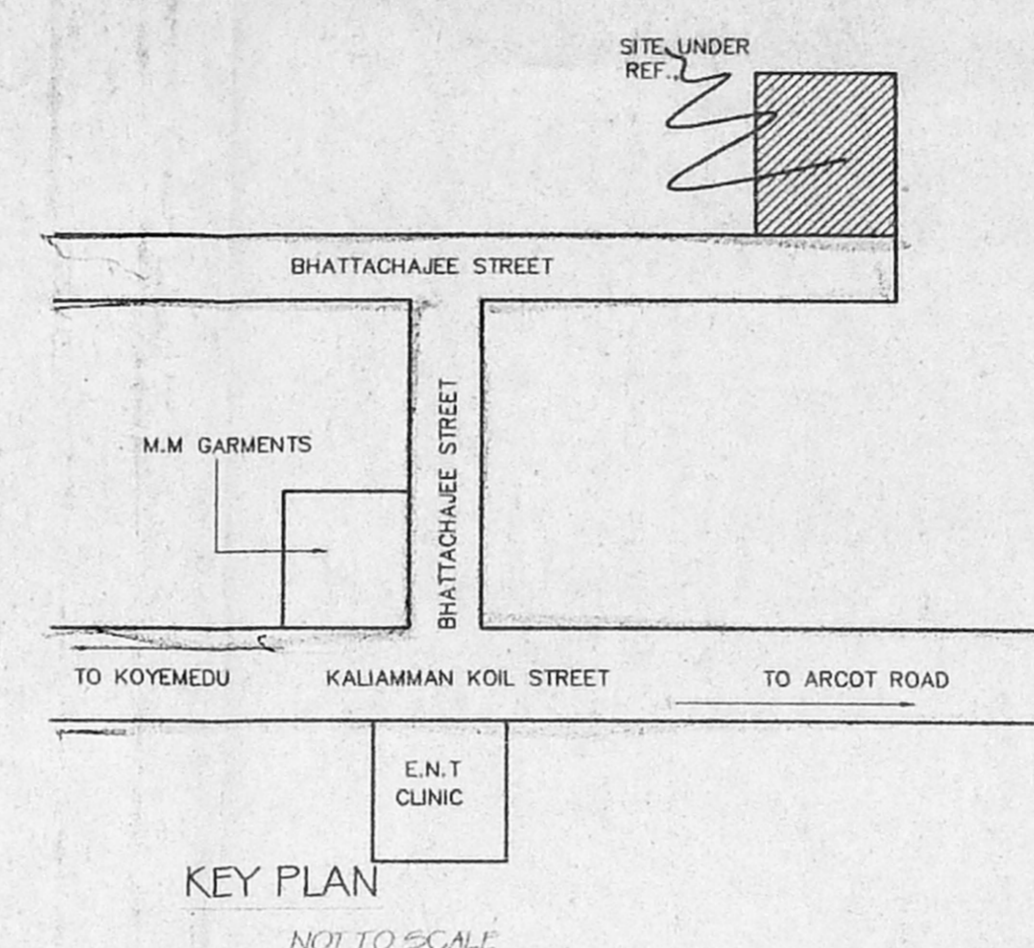


KEY PLAN  
NOT TO SCALE

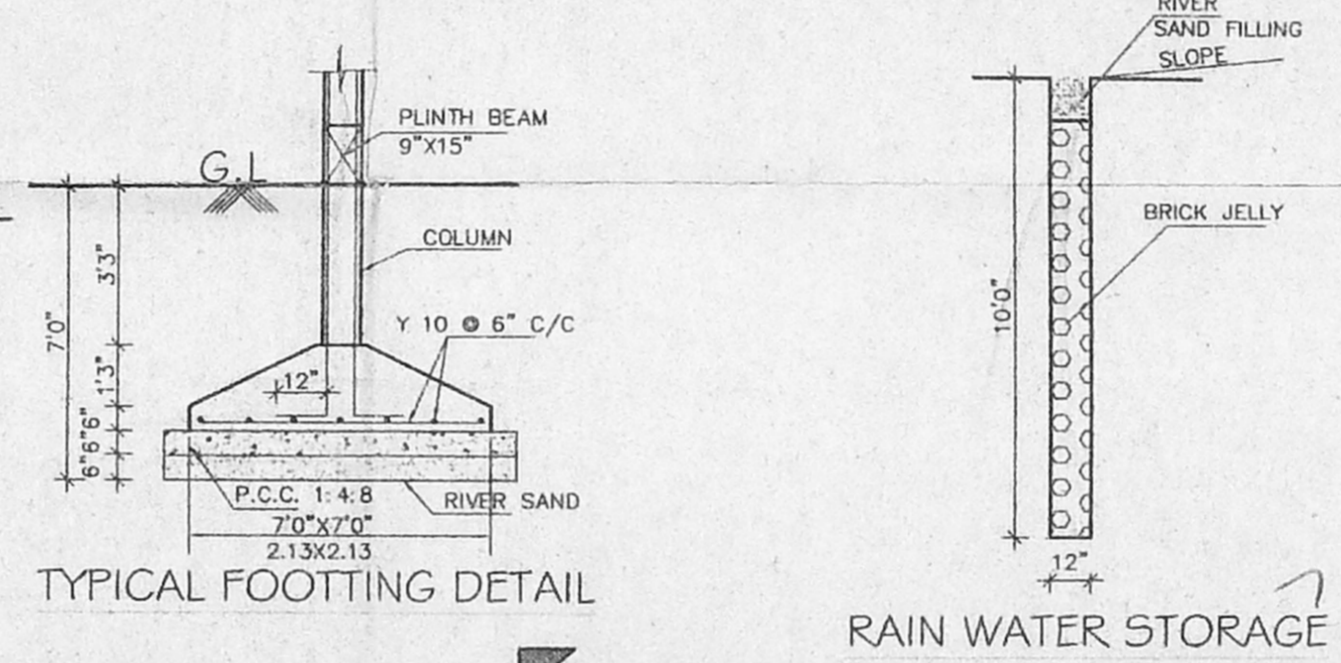


TYPICAL FOOTING DETAIL

RAIN WATER STORAGE

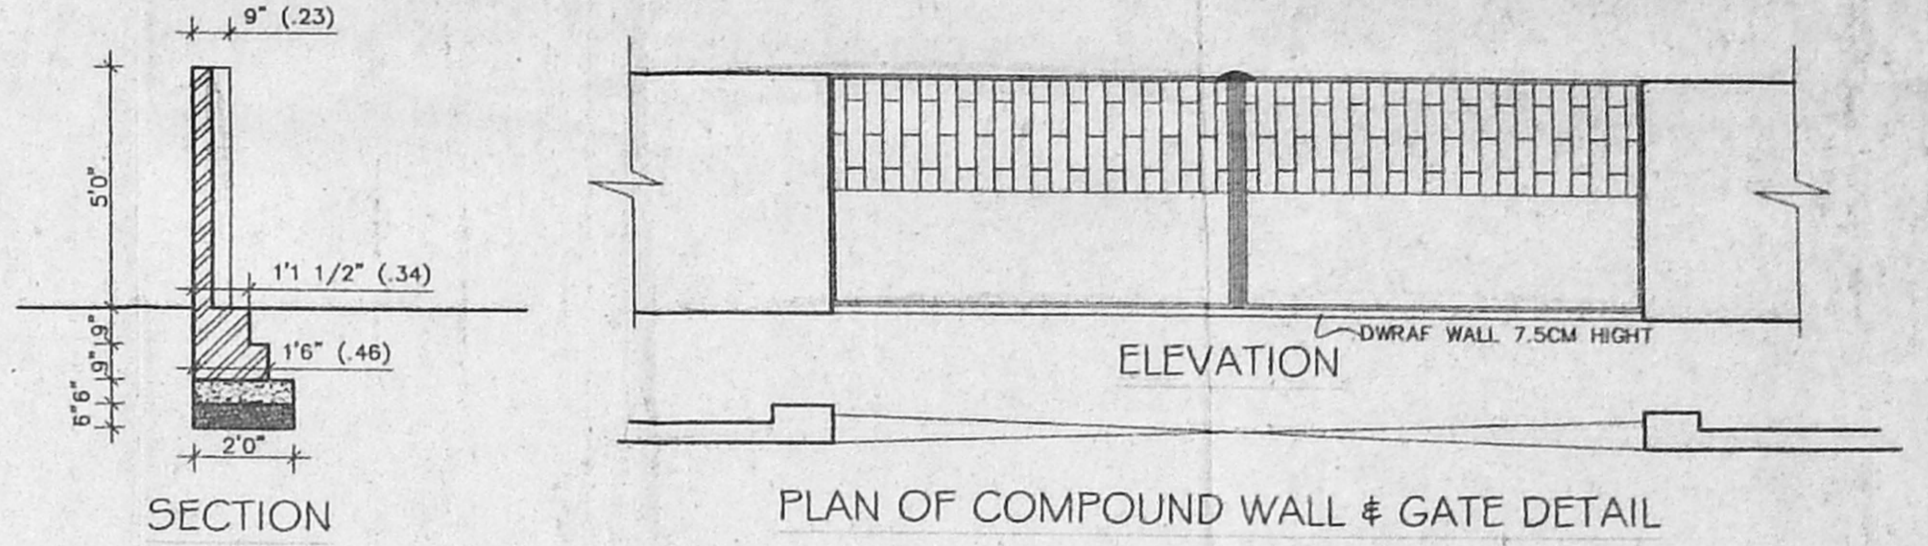


ELEVATION


PLAN OF COMPOUND WALL & GATE DETAIL

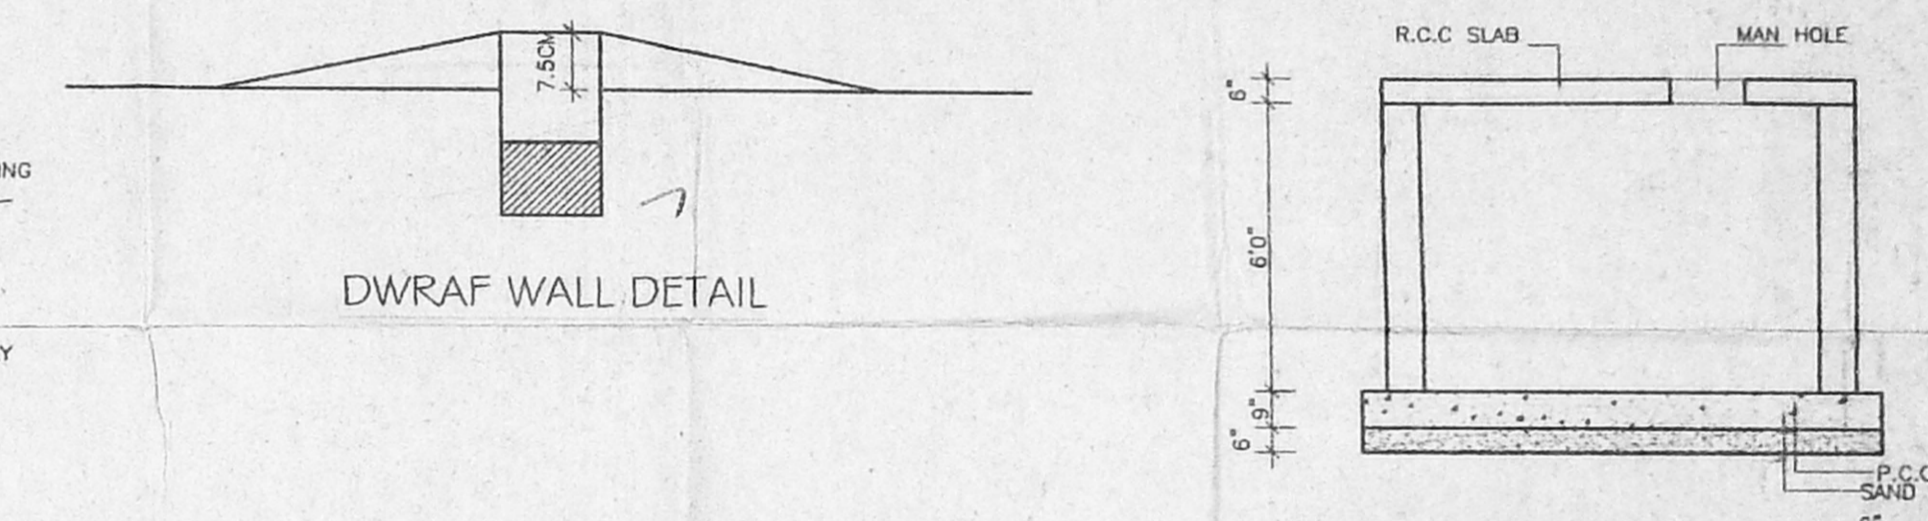

DWRAF WALL DETAIL

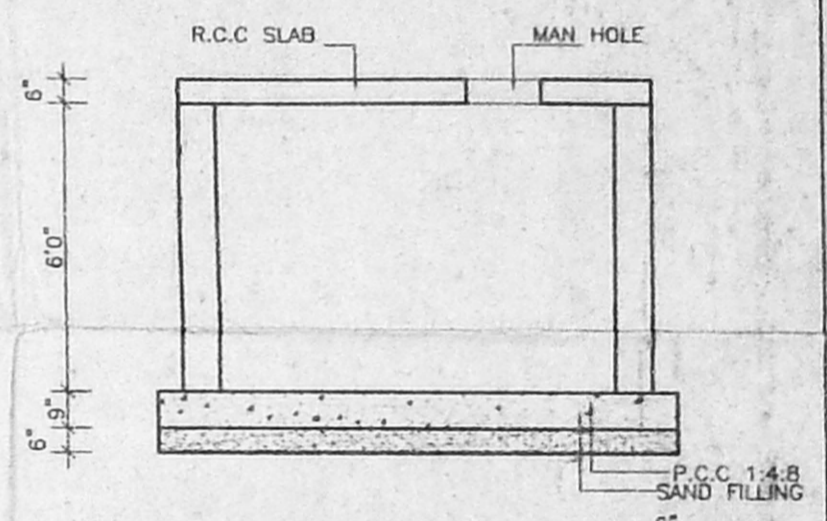


DETAILS OF SUMP

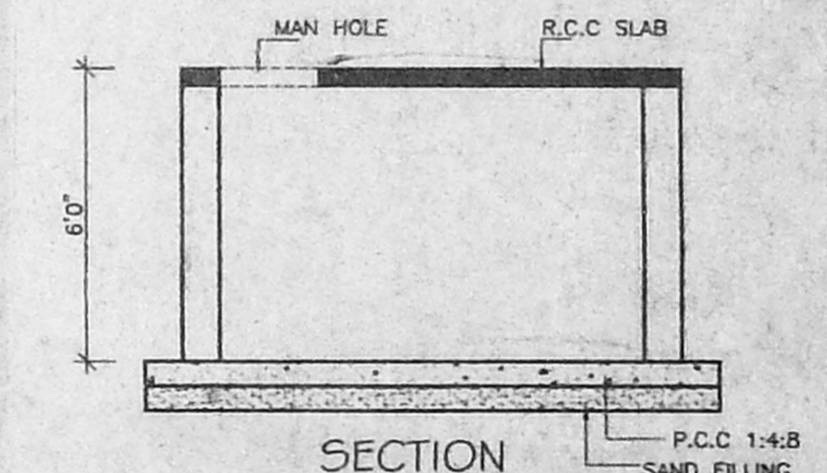


SECTION


COLLECTION SUMP FOR HARVESTING FOR TERRACE

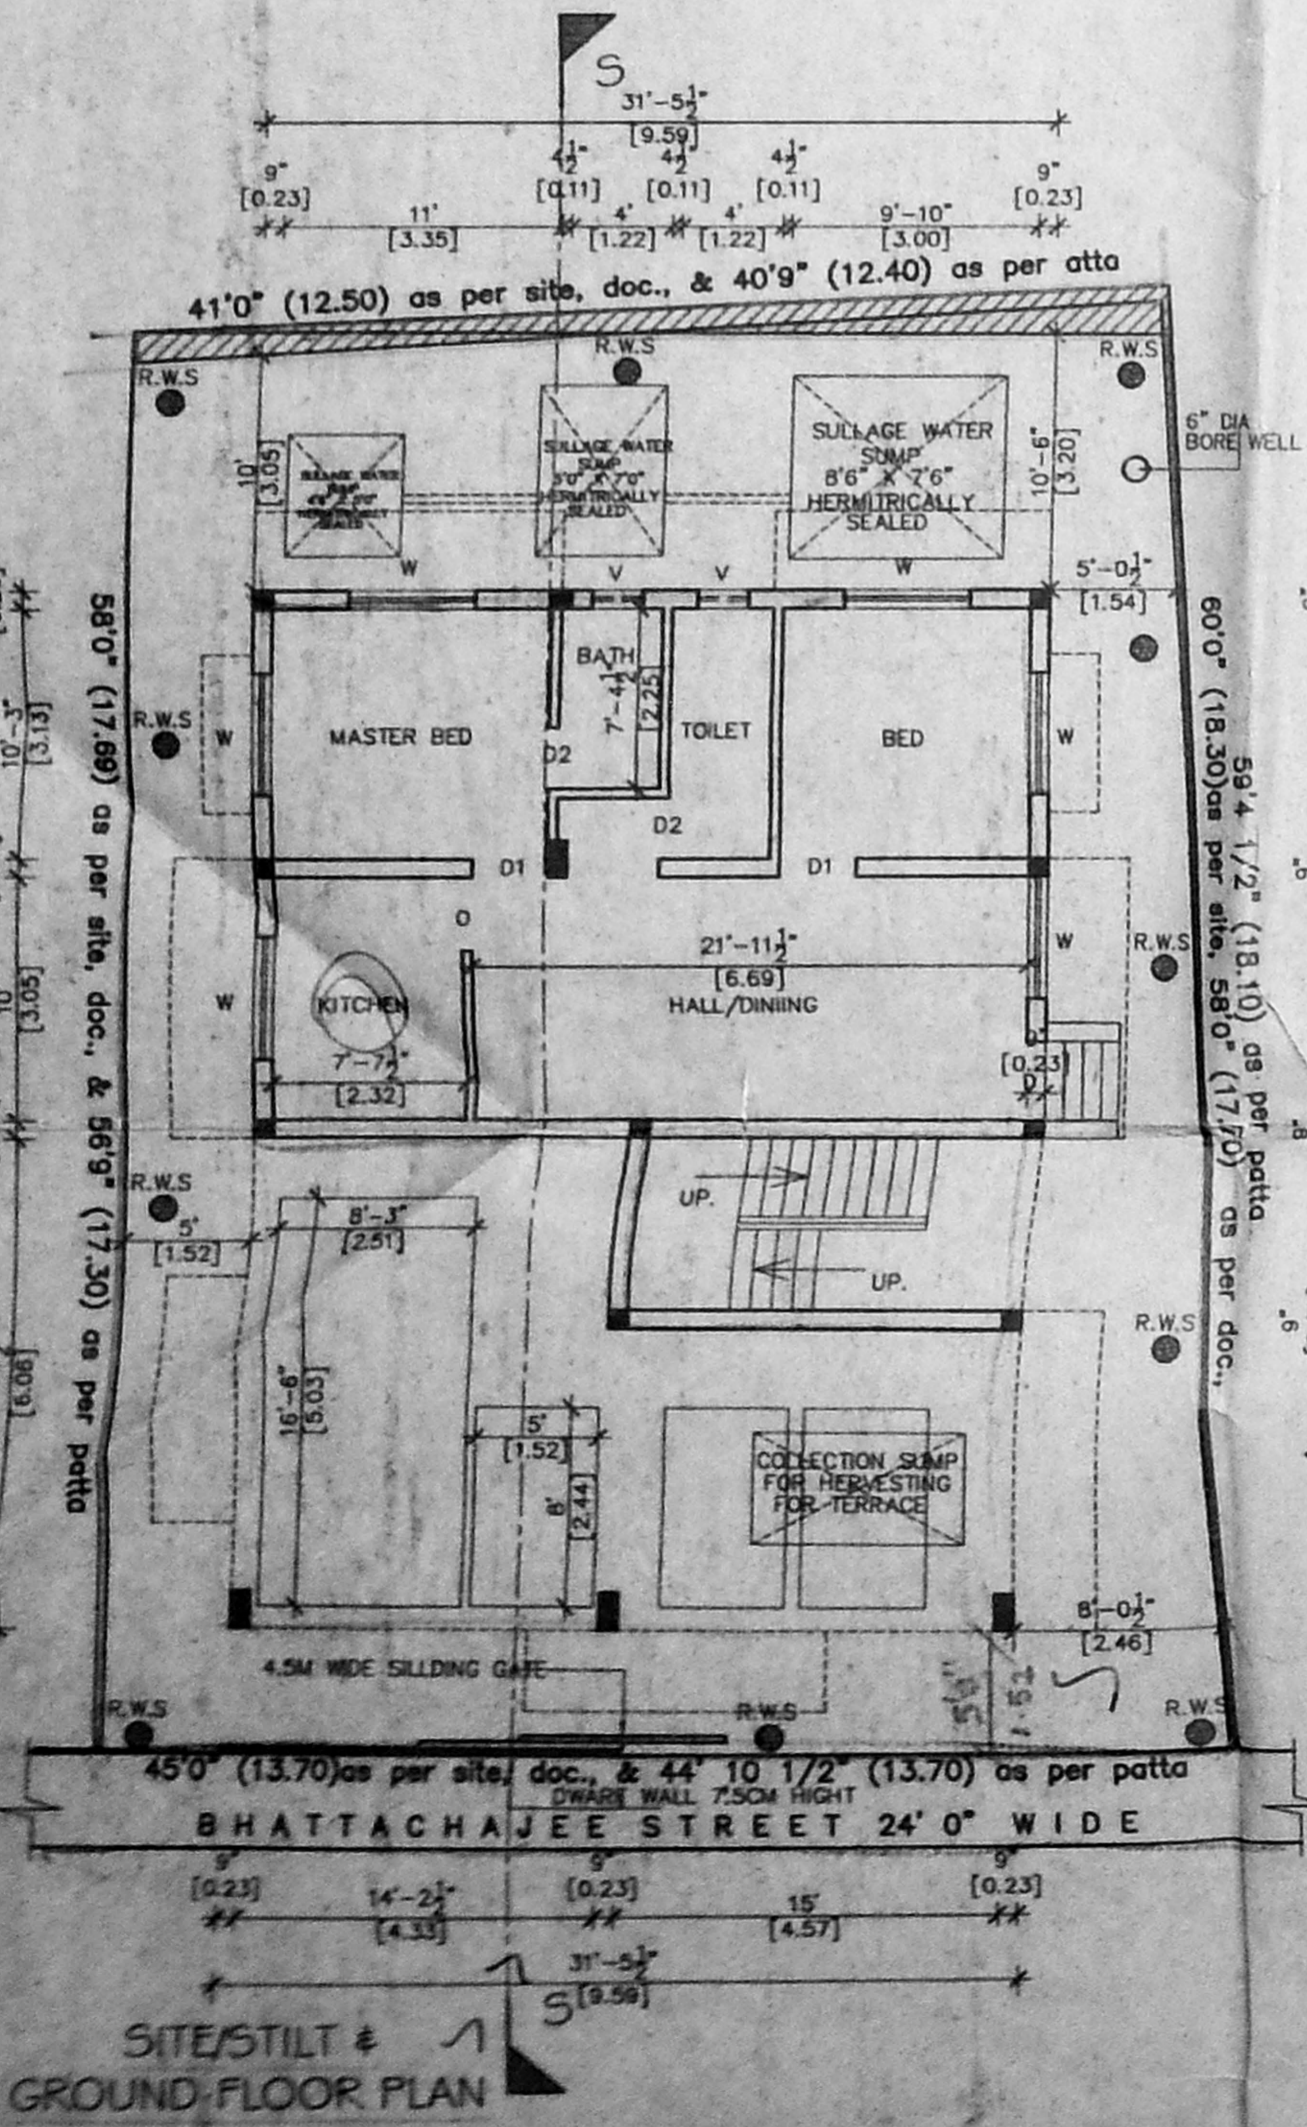


GROUND FLOOR PLAN

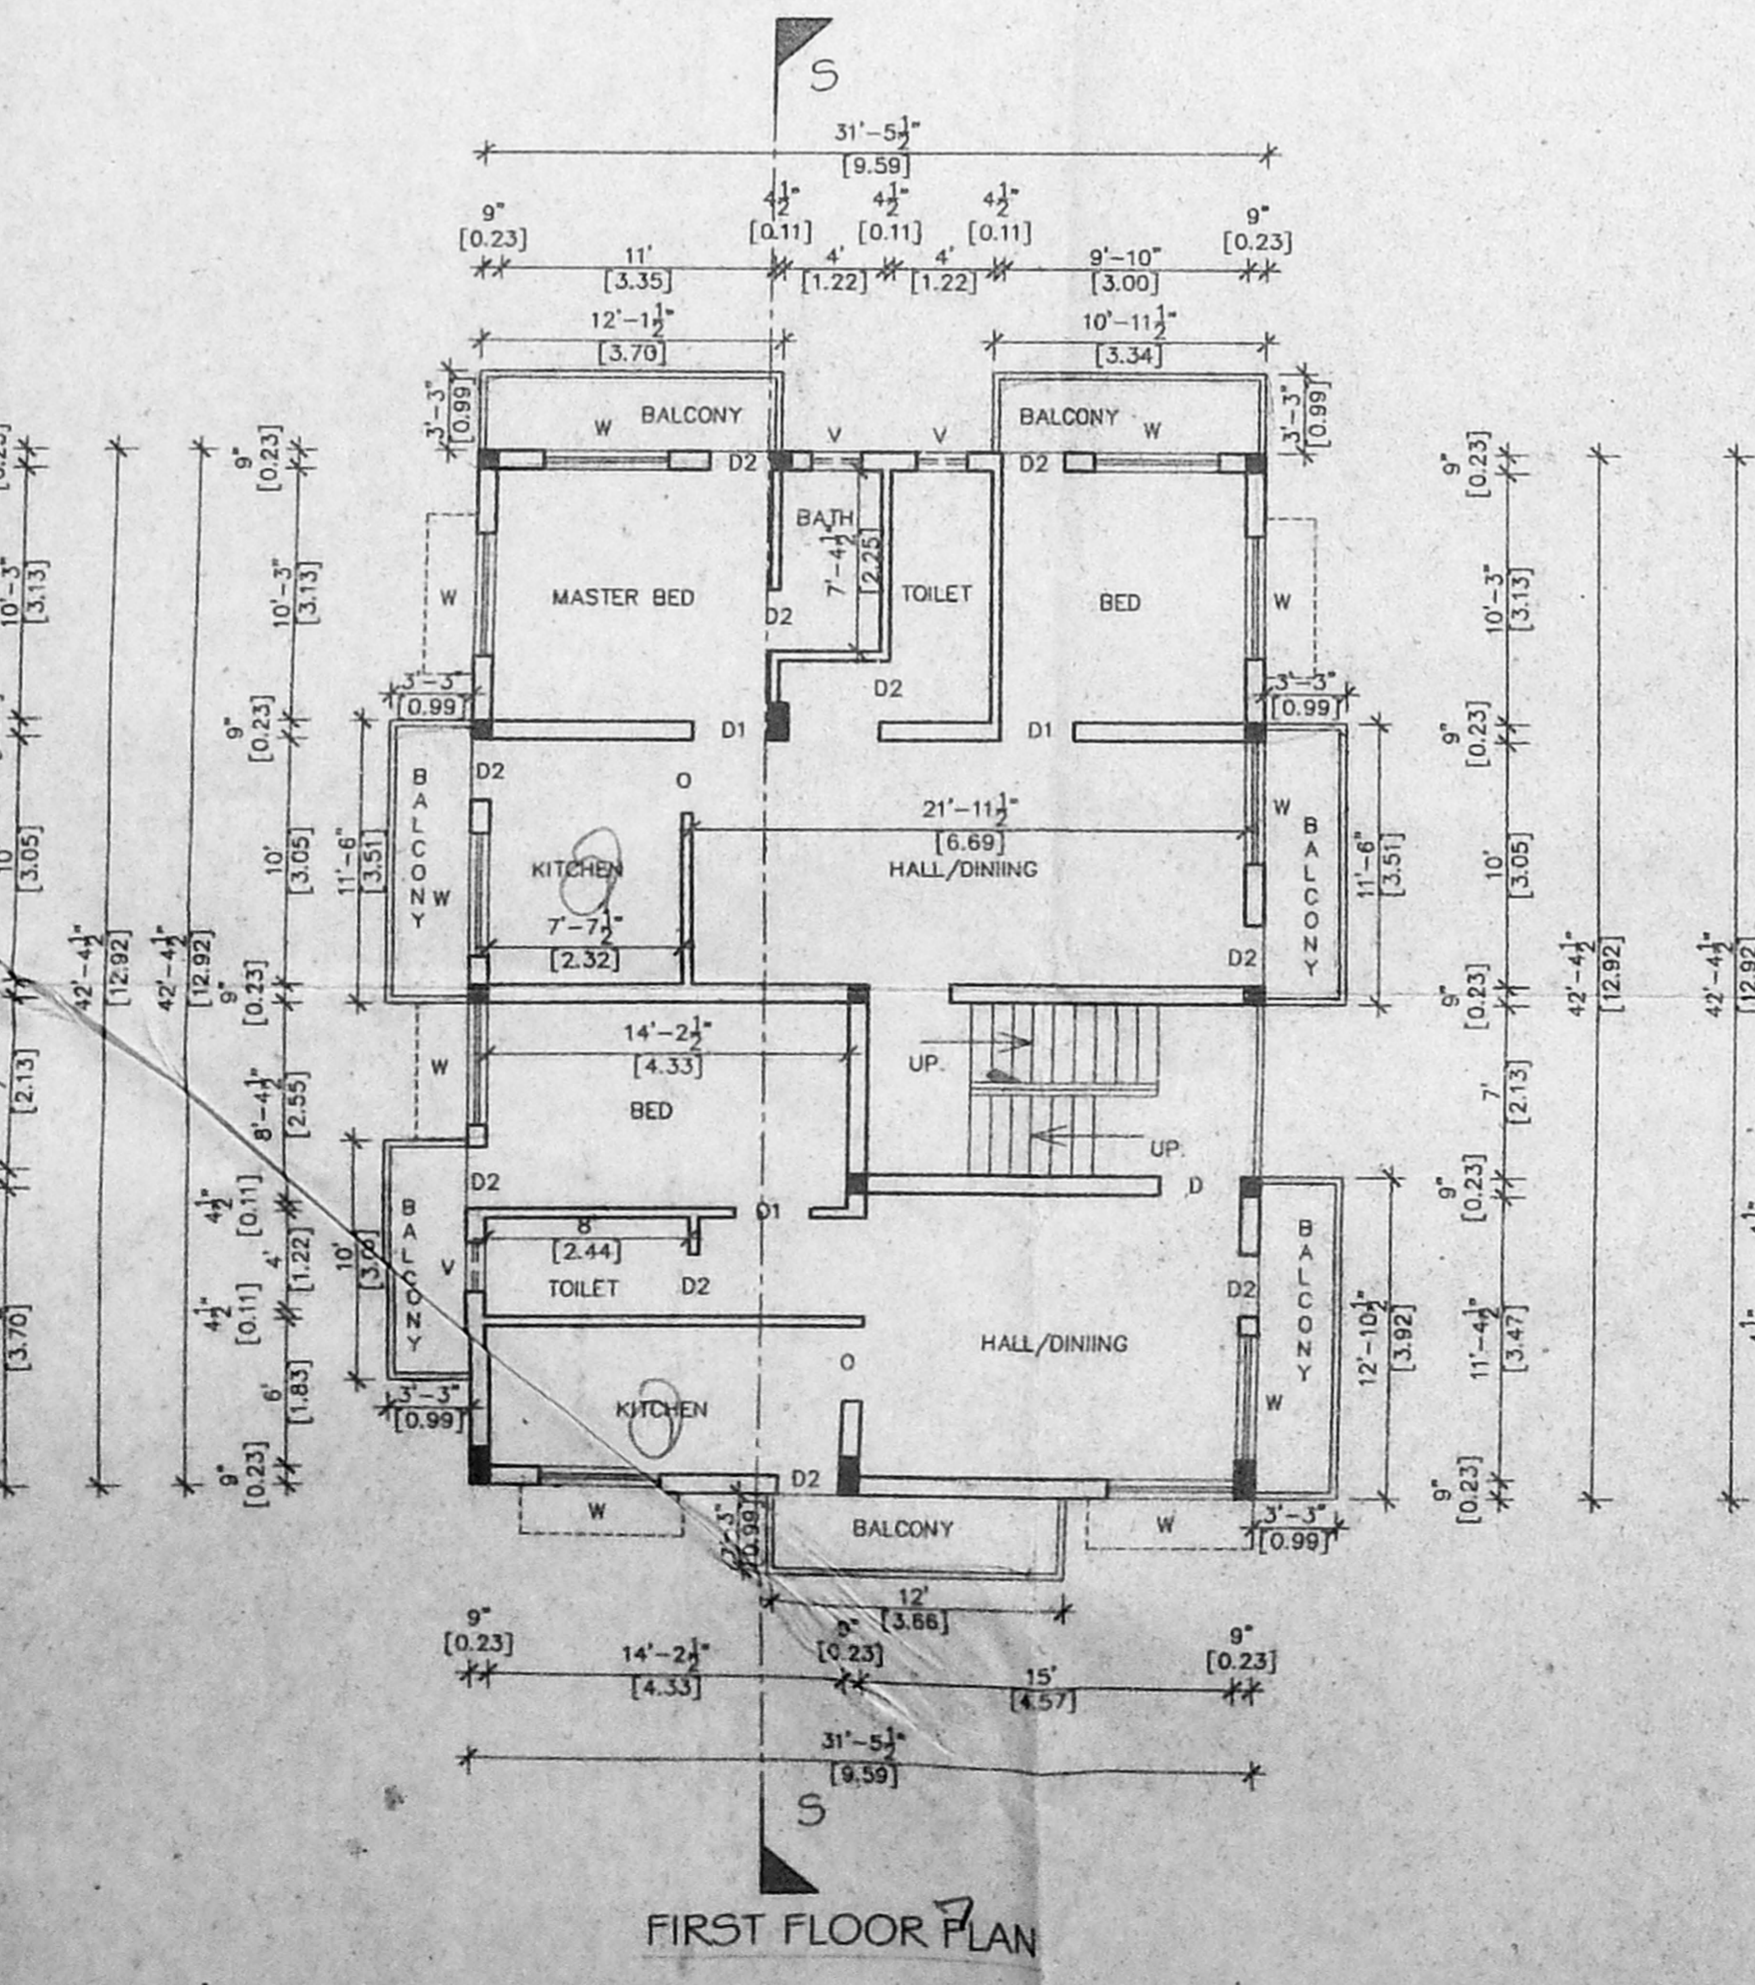

FIRST FLOOR PLAN

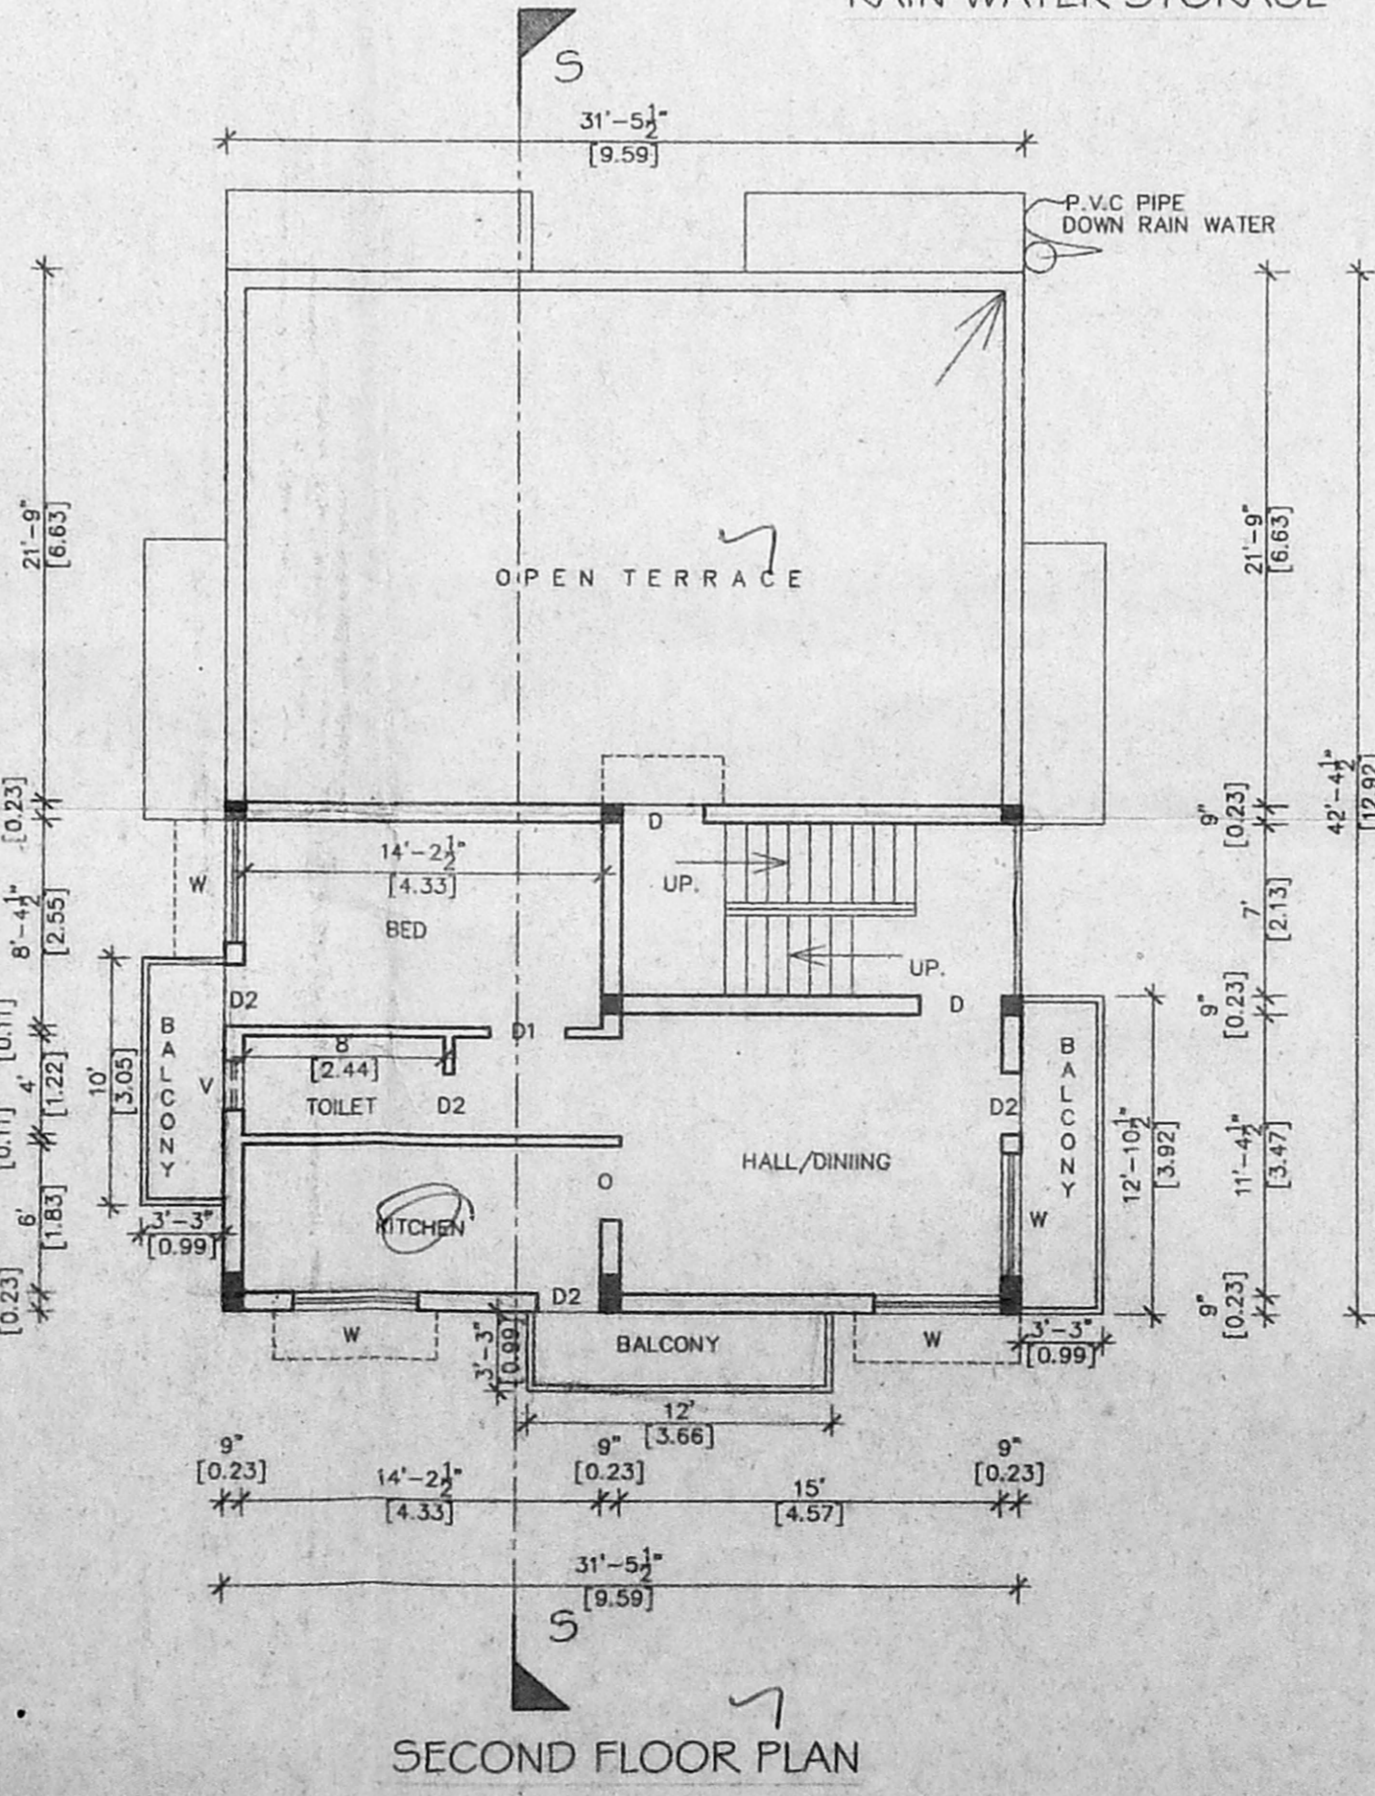

SECOND FLOOR PLAN (PART)

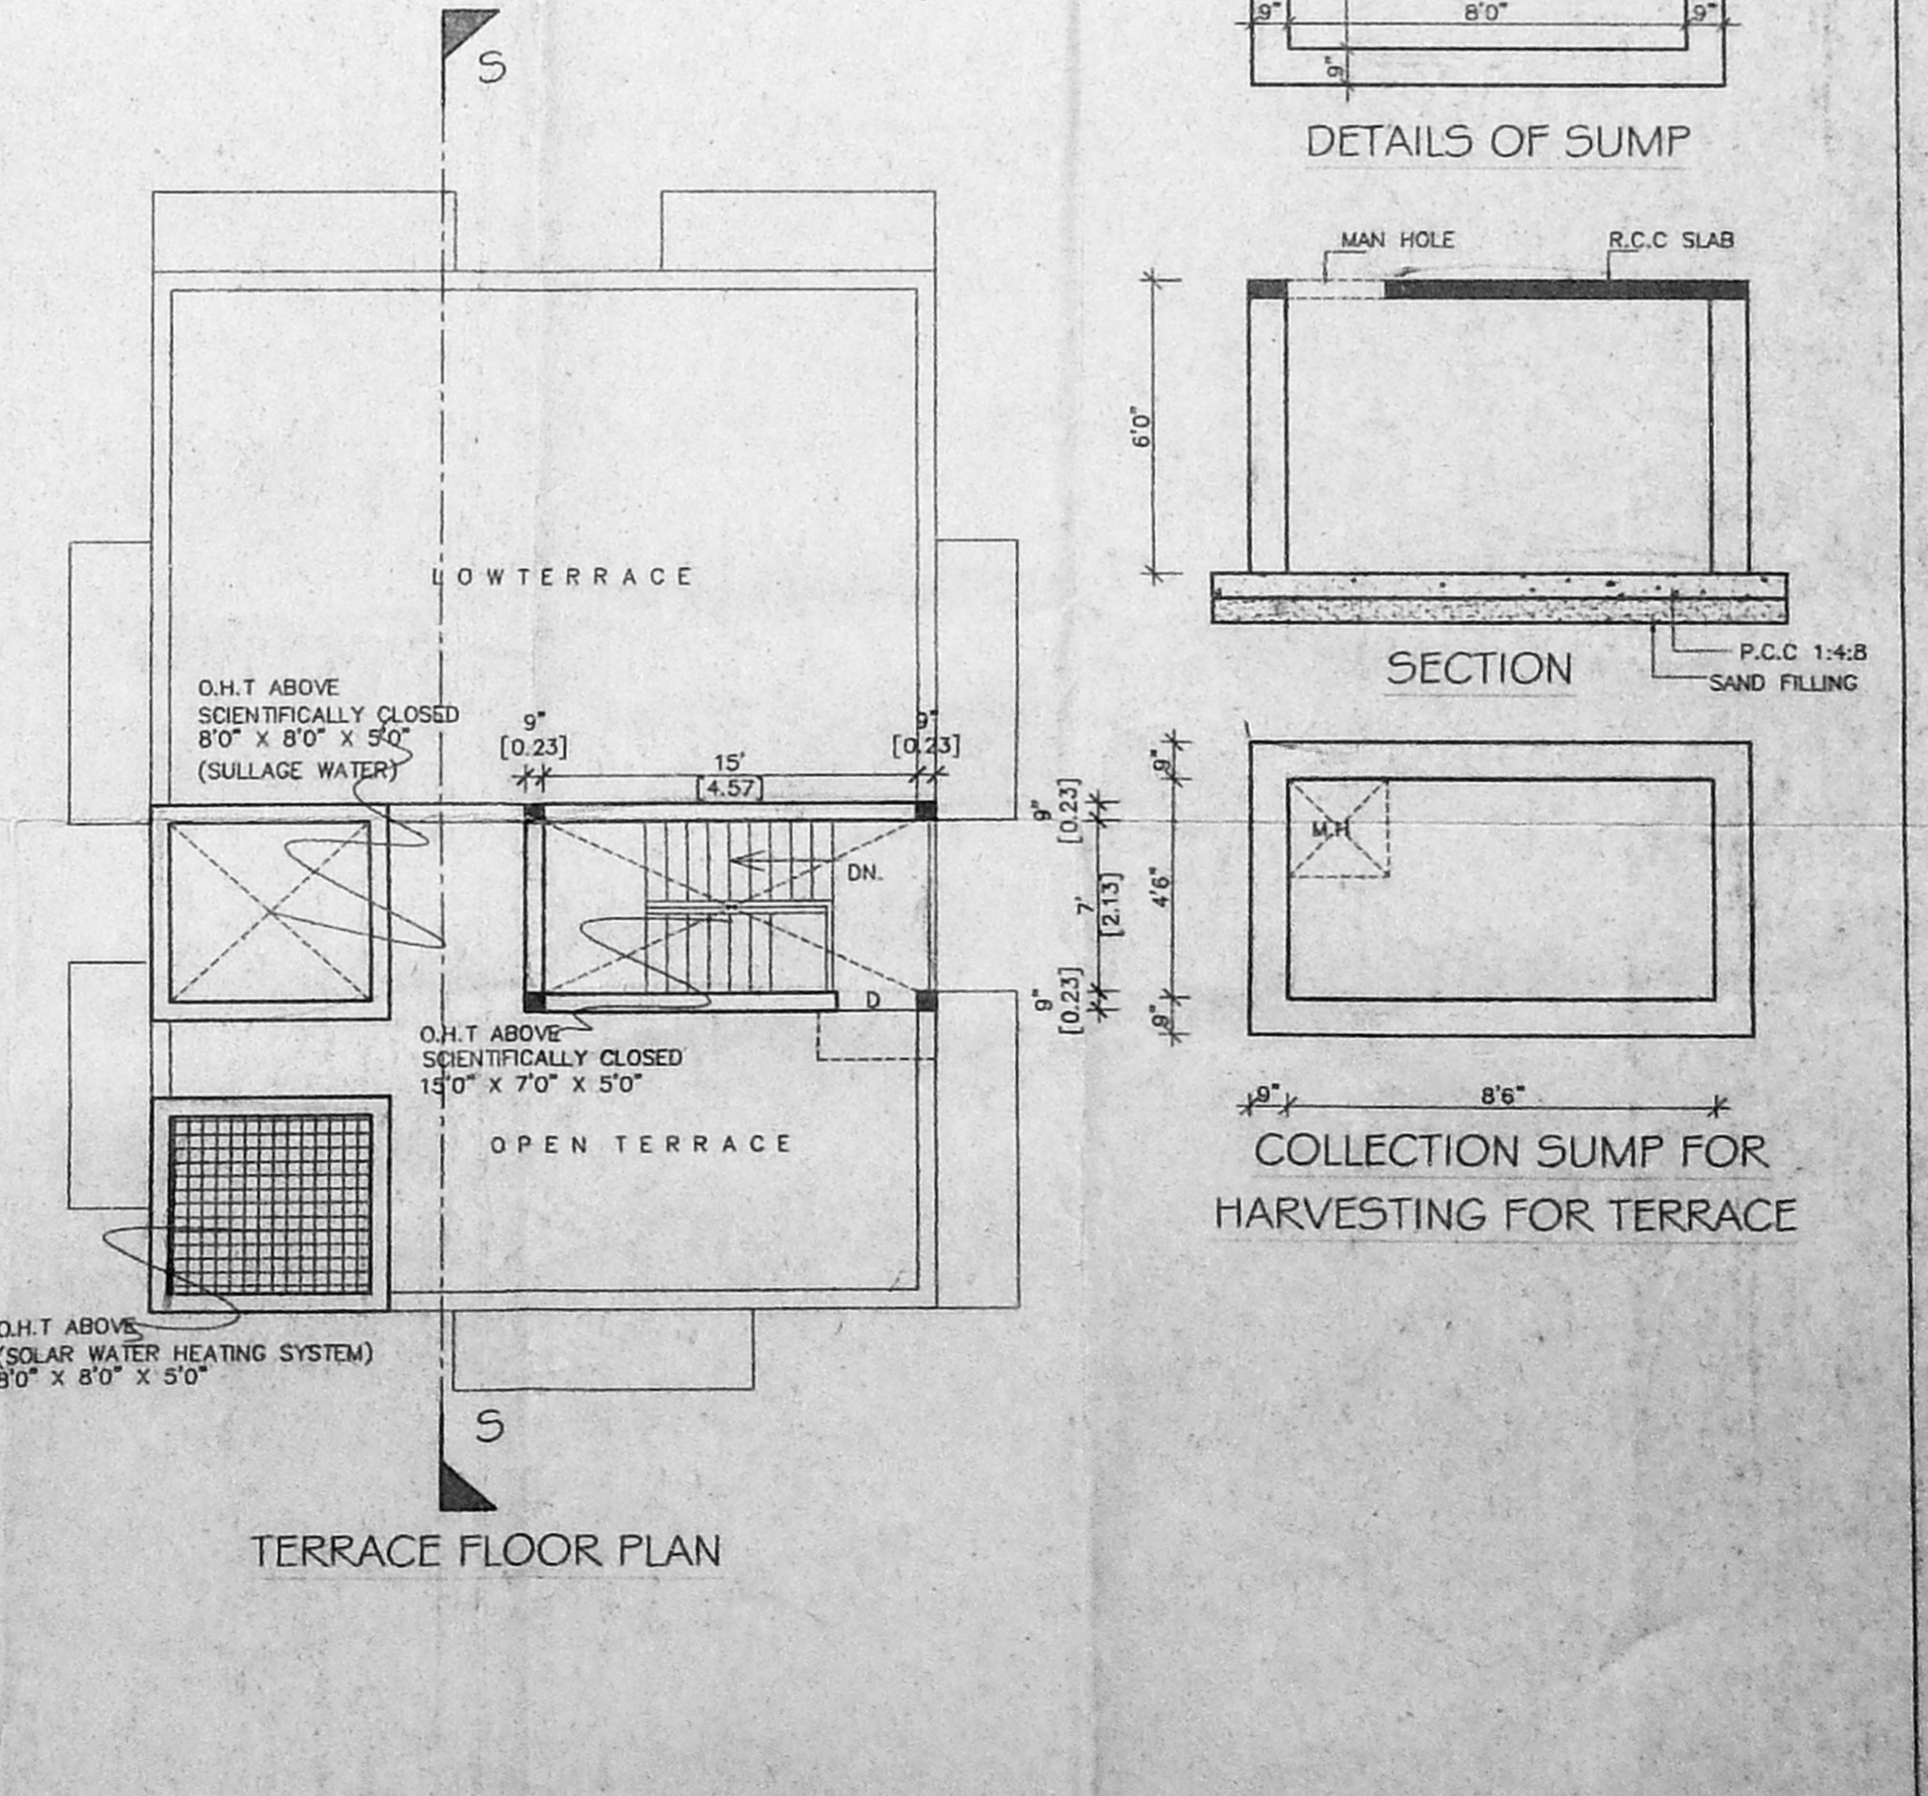

TERRACE FLOOR PLAN