

PLAN SHOWING THE PROPOSED RESIDENTIAL BUILDING IN PLOT NO. 40, V.P.G AVENUE, S.NO. 220/11 OF OKKIYAM THORAPAKKAM VILLAGE, METTUKUPPAM, TAMBARAM TALUK, KANCHI PURAM DISTRICT, ST. THOMAS MALAI PANCHAYAT UNION.

SCALE 1:100 1"=8'0" ALL DIMENSIONS ARE IN FEET & METRE.

TO: MR. BIRODAVOLU VENKATA SESA SAYEE.

AREA STATEMENT

	SA FT	SA M
PLOT AREA :	2187.50	203.29
GROUND FLOOR :	984.0	91.45
FIRST FLOOR :	984.0	91.45
TOTAL FLOOR :	1968.0	182.90
PLOT COVERAGE :	44.9%	
F.S.I :	0.89	

OFFICE COPY

SCHEDULE OF JOINERIES

D DOOR	3'6" x 7'0"	1.06 x 2.14
D1 "	3'0" x 7'0"	0.91 x 2.14
D2 "	2'6" x 7'0"	0.76 x 2.14
W WINDOW	6'0" x 4'0"	1.83 x 1.22
W1 "	4'0" x 4'0"	1.22 x 1.22
W2 "	4'0" x 3'0"	1.22 x 0.91
V VENTILATOR	3'0" x 2'0"	0.91 x 0.61

COLOUR INDEX


PROPOSED	
ROAD	
BOUNDARY	

OWNER / POWER AGENT



B. V. S. S. S.

LICENSED SURVEYOR


R. Mohan Rao
 Phone: 4340782
R. MOHAN RAO, D.C.E.,
 LICENSED SURVEYOR
 CORPORATION OF CHENNAI
 REG NO: 1
 ALANDUR MUNICIPALITY
 AMBATTUR MUNICIPALITY
 Office: C-3, D-15
 New Door No-66, Madhav Road
 V. MAGAR, CHENNAI-600 017

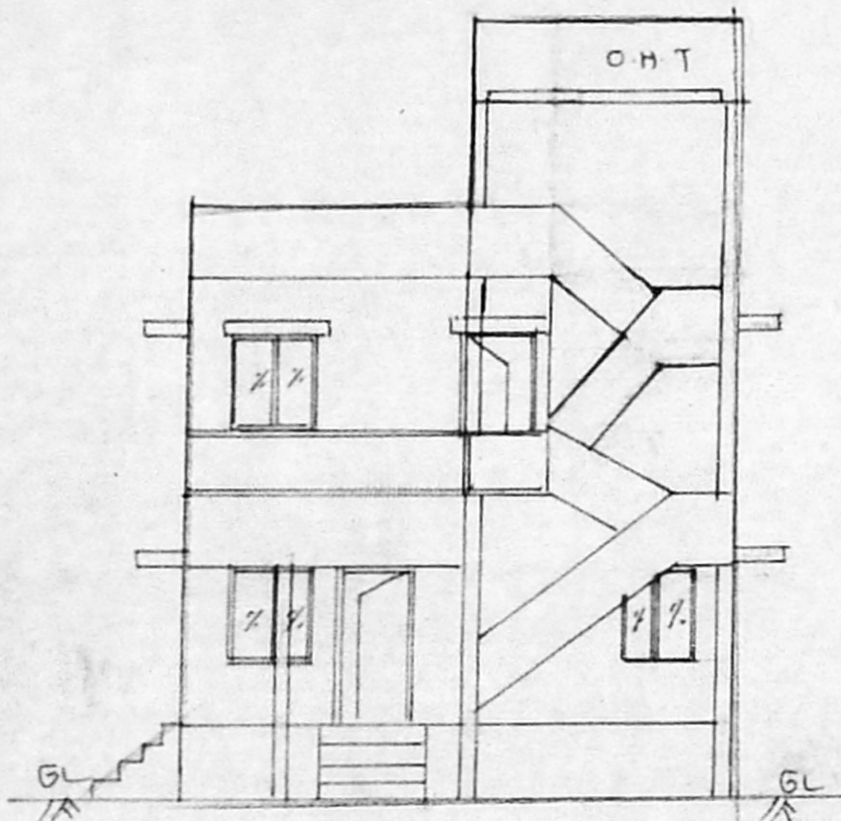


FRONT ELEVATION

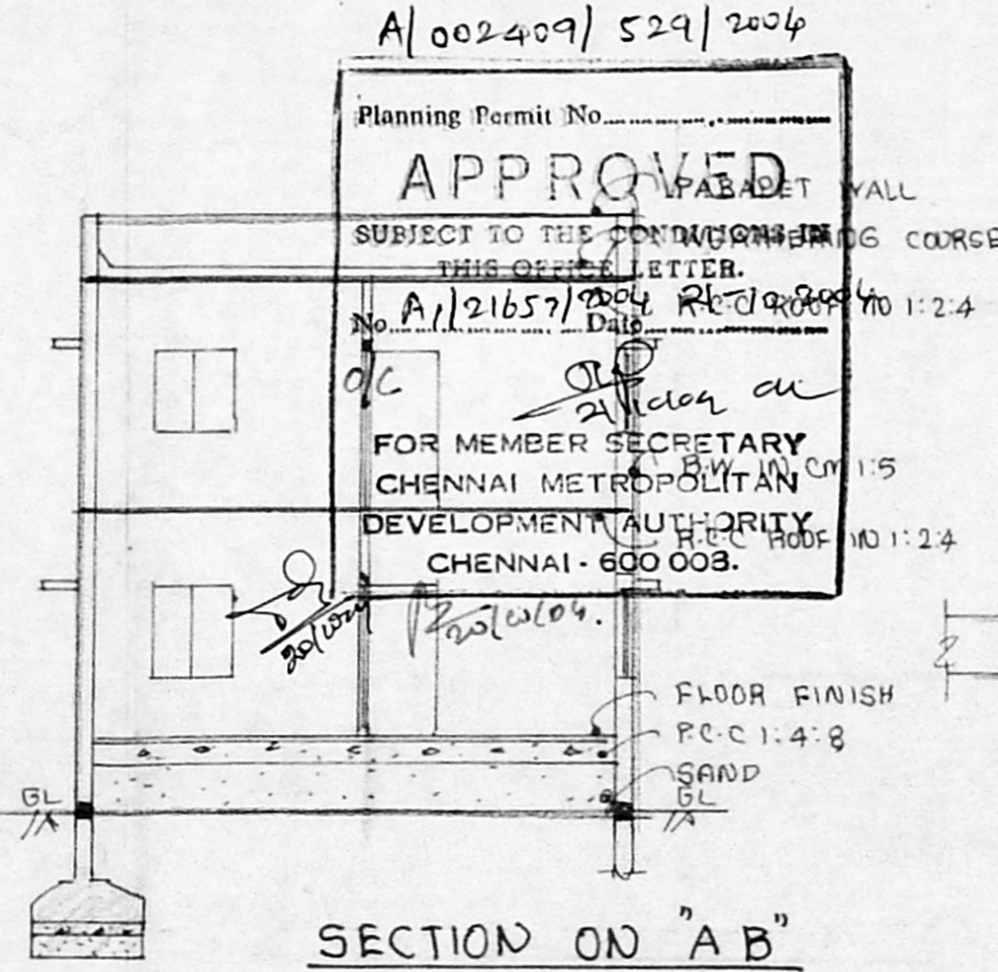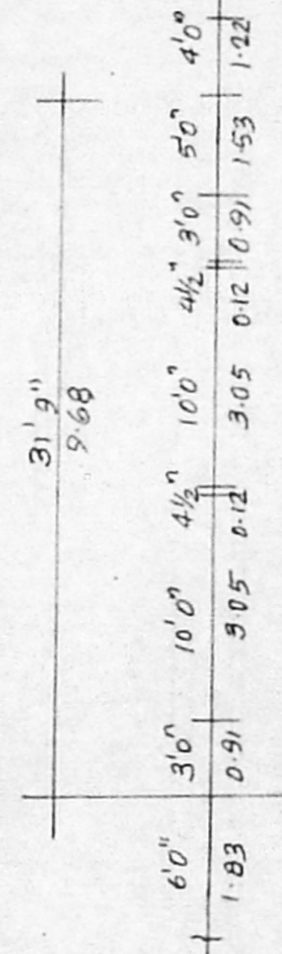

SECTION ON 'A-B'

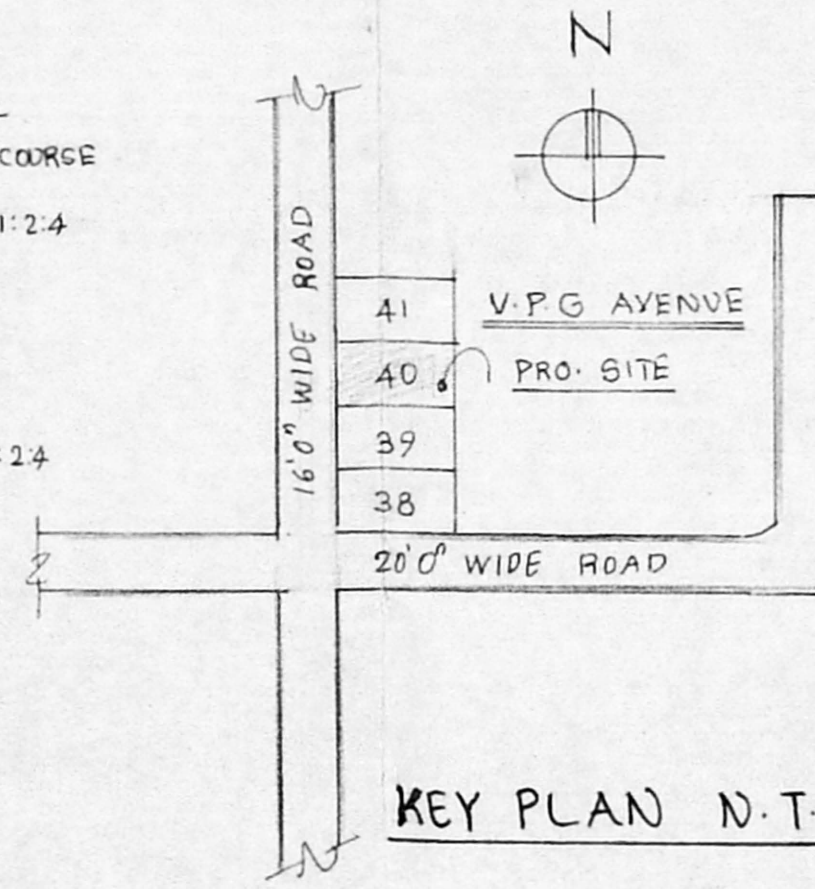


KEY PLAN N.T.S

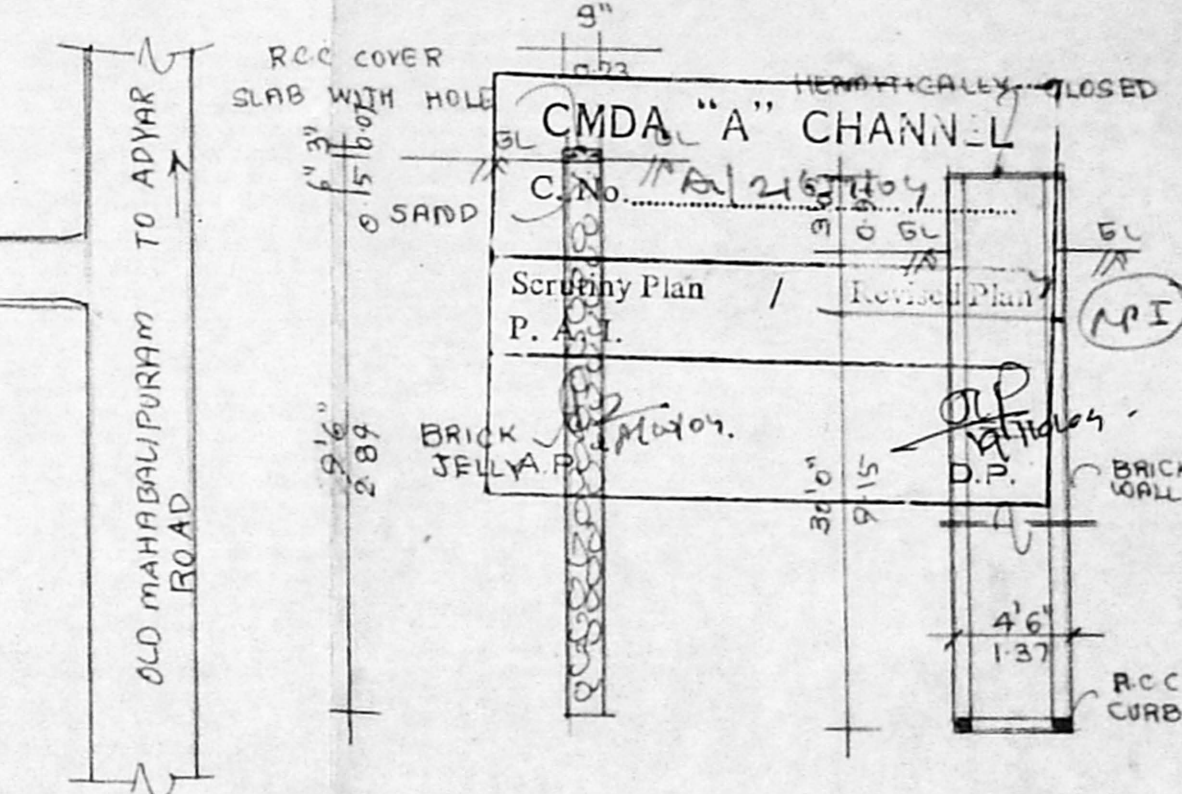


PERCOLATION PIT WELL DETAILS


COMPOUND WALL & GATE DETAILS

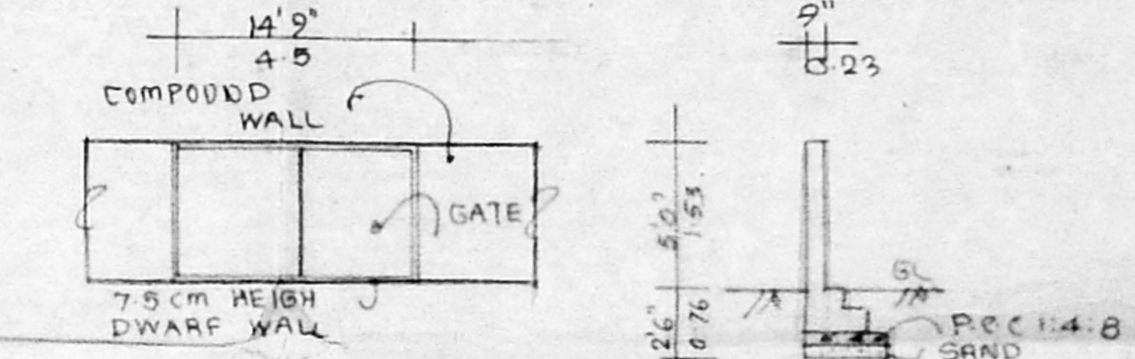


ELEVATION SECTION

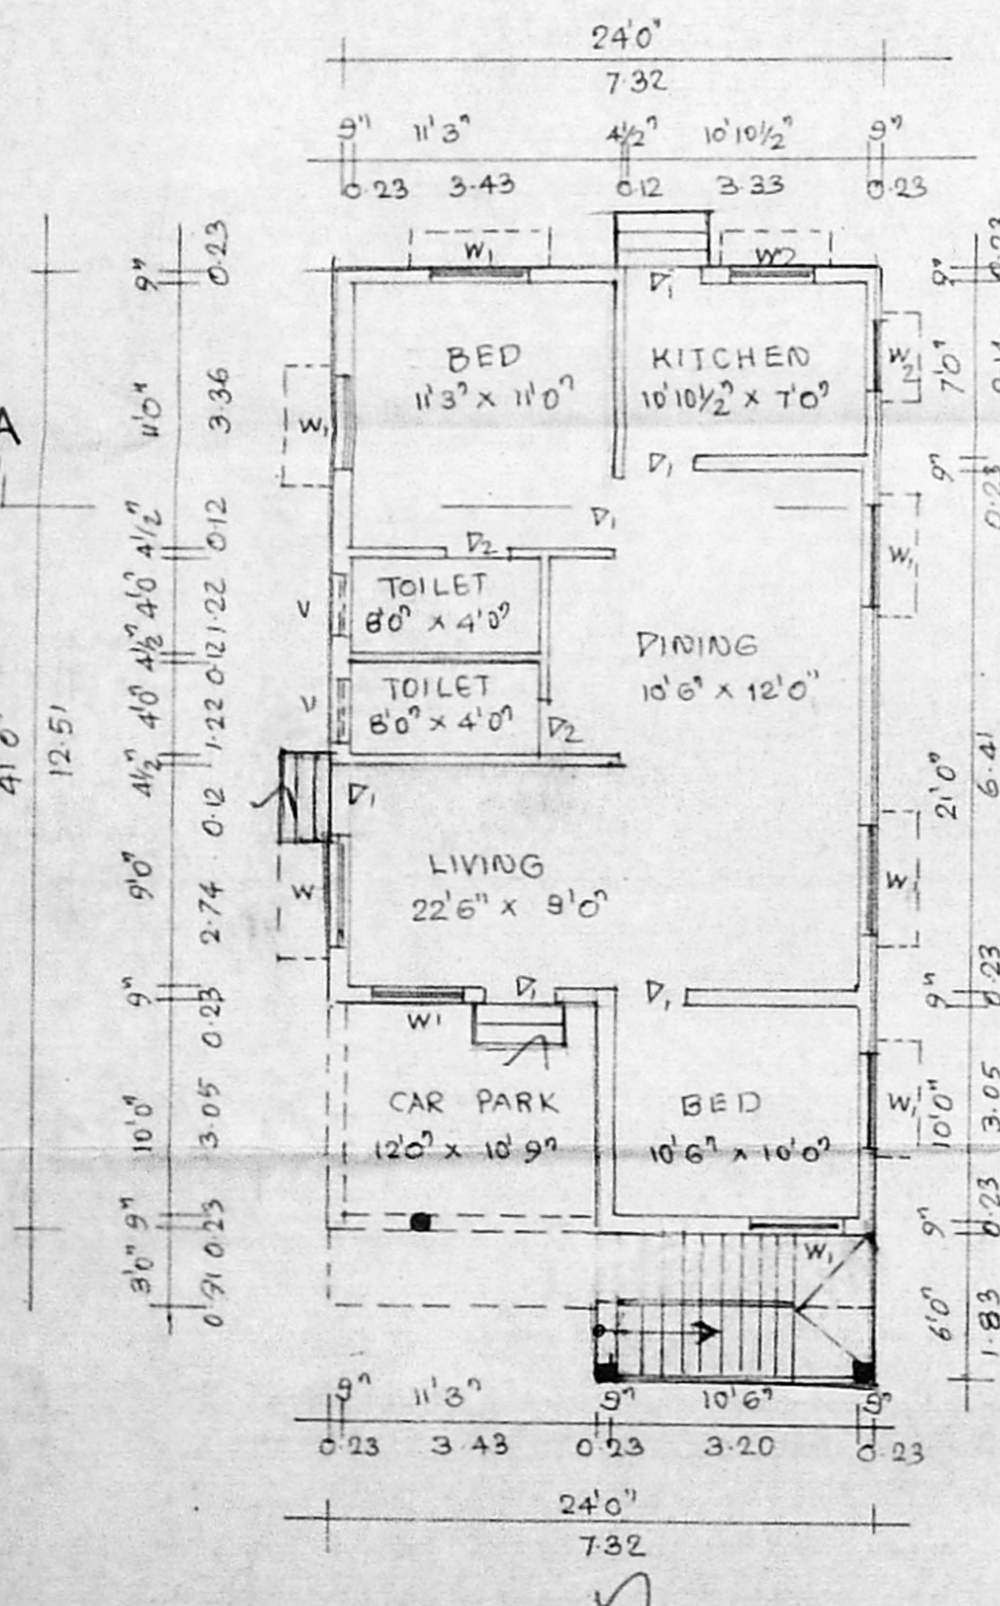


GROUND FLOOR PLAN

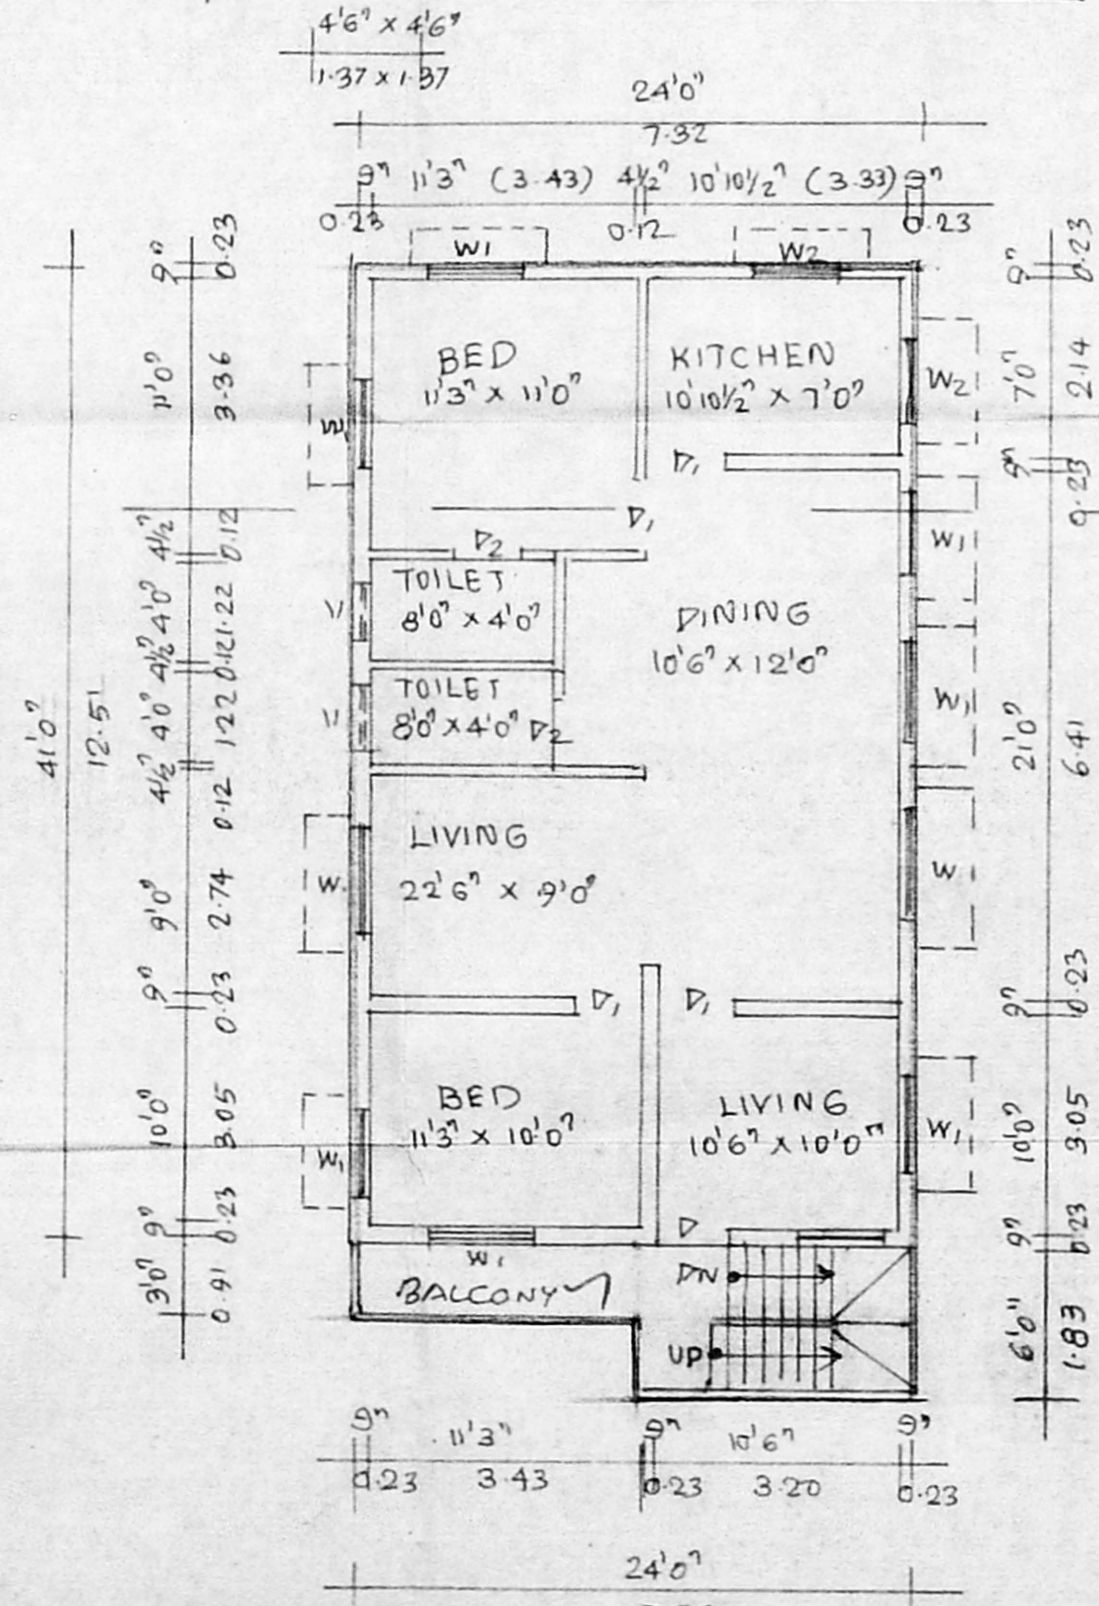


FIRST FLOOR PLAN

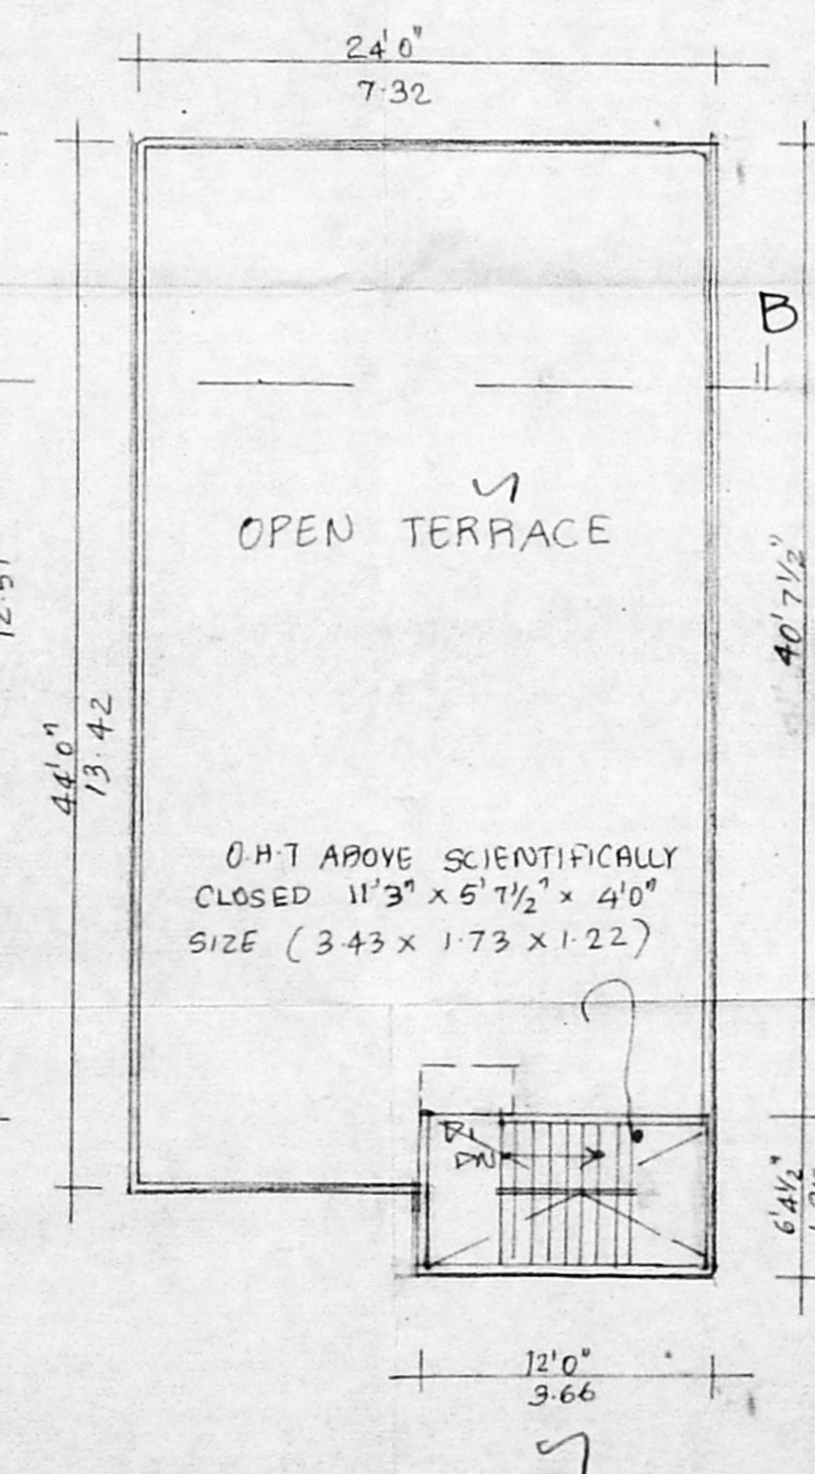


TERRACE FLOOR PLAN

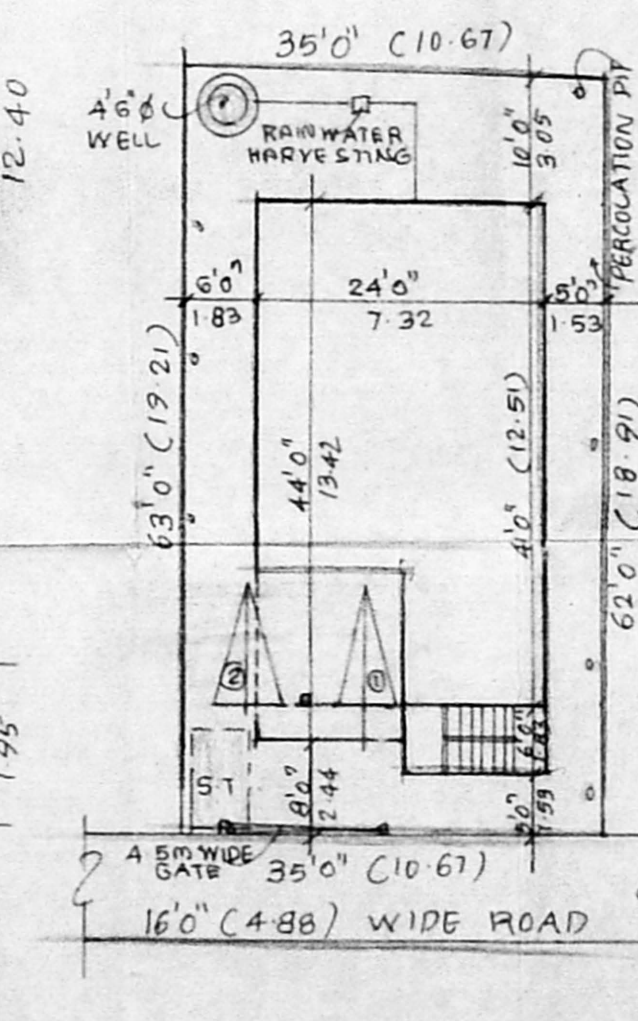

SITE PLAN 1:200

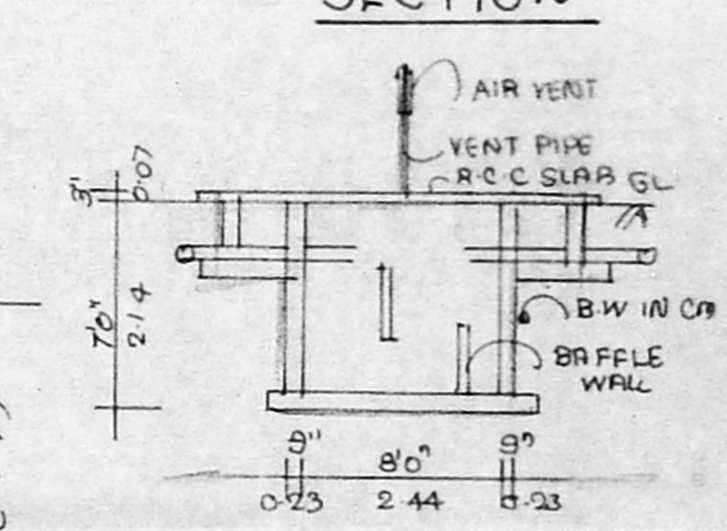

SEPTIC TANK DETAILS

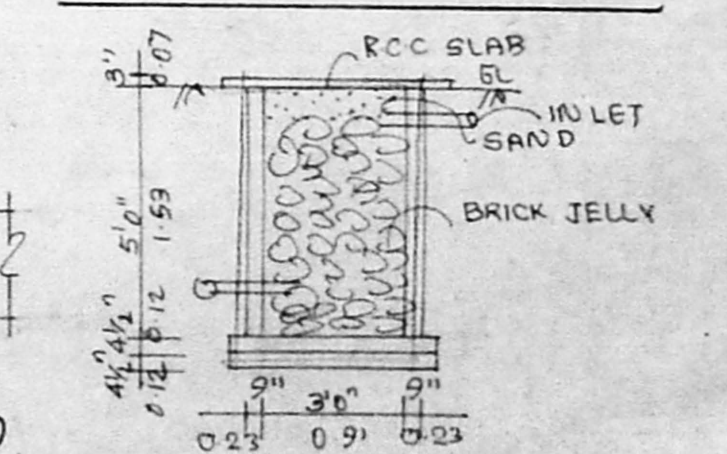

RAIN WATER HARVESTING