

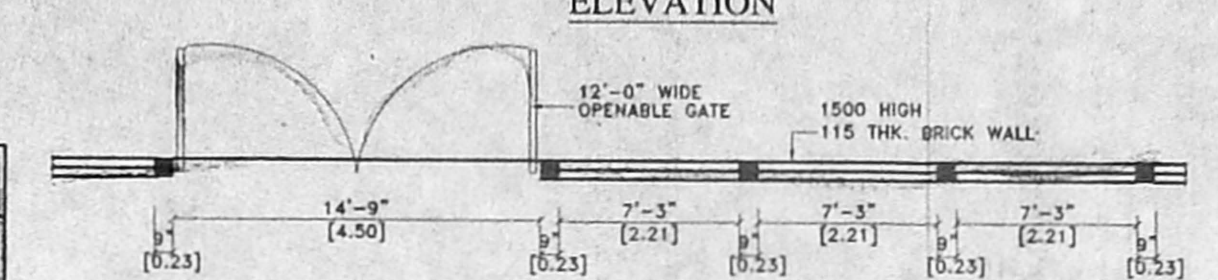


Interception plan
 - site was inspected on 16-08-04
 - proposed construction work not commenced

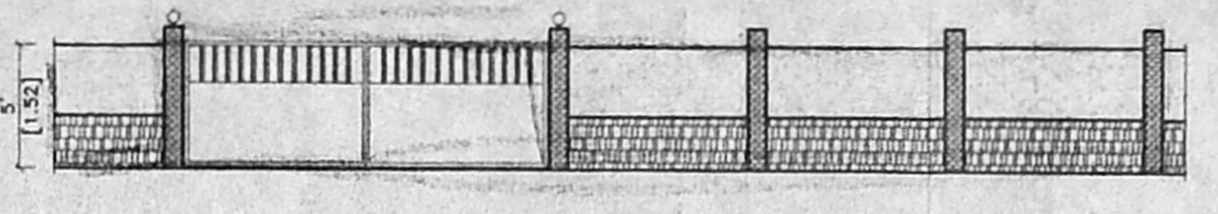


OFFICE COPY


Planning Permit No. 1800/1816/436/200/4
APPROVED
 SUBJECT TO THE CONDITIONS IN THIS OFFICE LETTER.
 No. 22098/967-18200/4
 MEMBER SECRETARY
 CHENNAI METROPOLITAN
 DEVELOPMENT AUTHORITY
 CHENNAI - 600 008

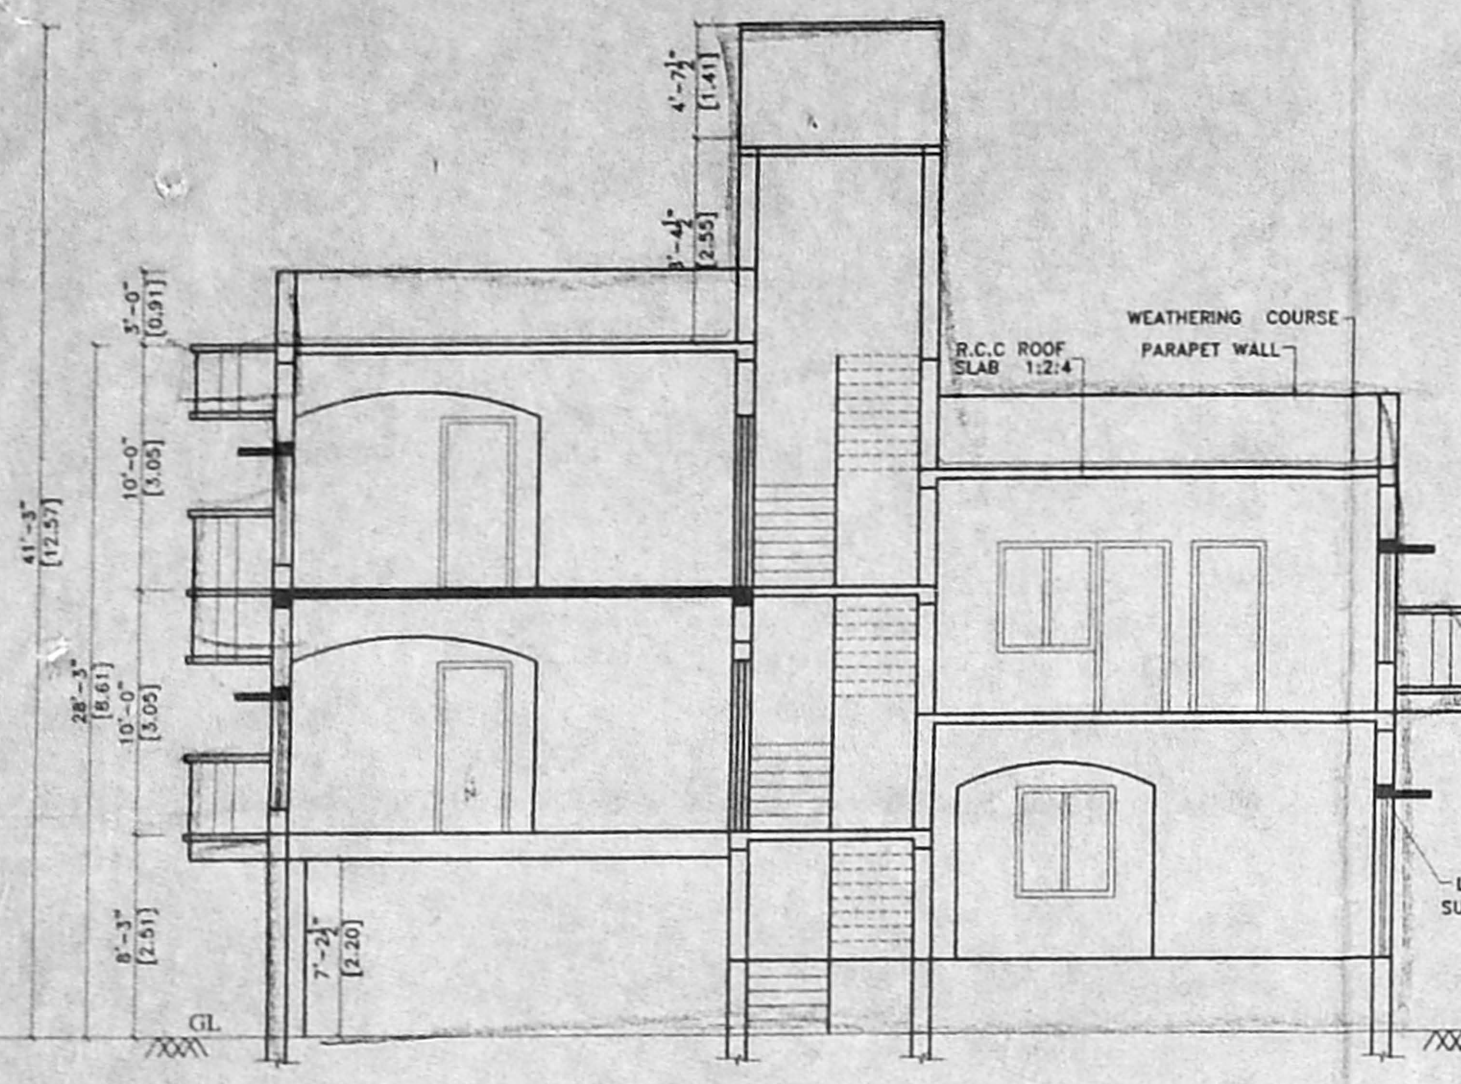

PLAN COMPOUND WALL DETAIL

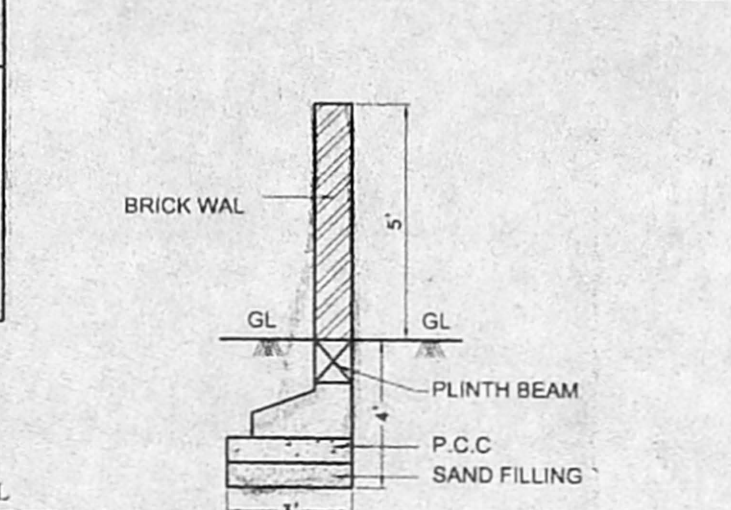



COMPOUND WALL DETAIL

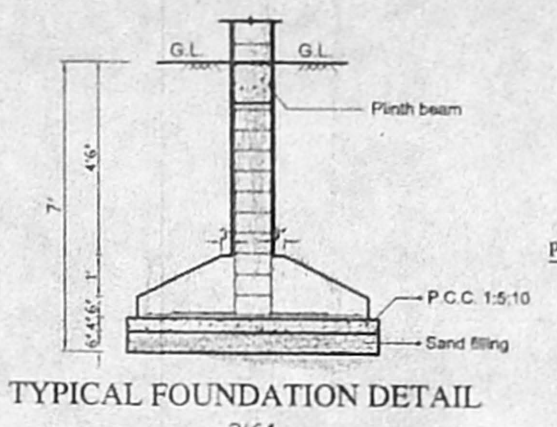

TYPICAL FOUNDATION DETAIL



TYPICAL FOUNDATION DETAIL

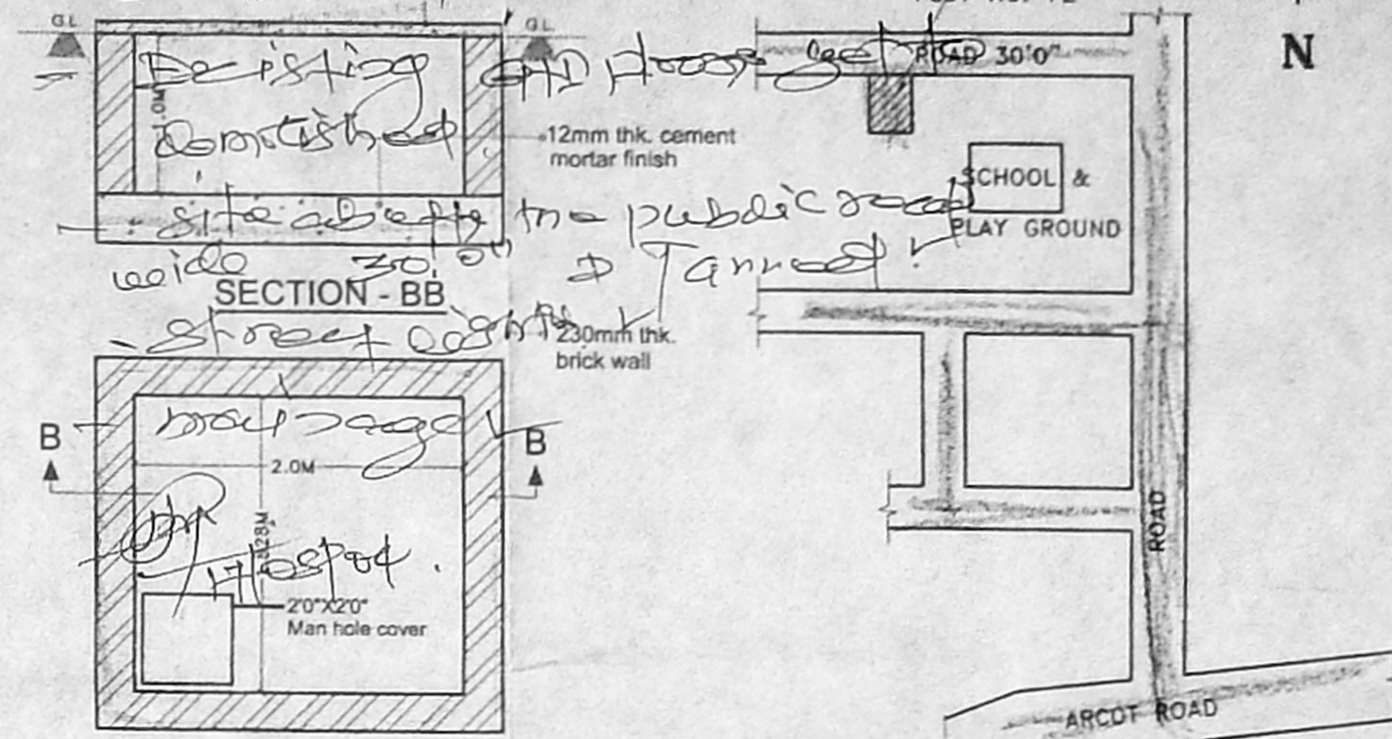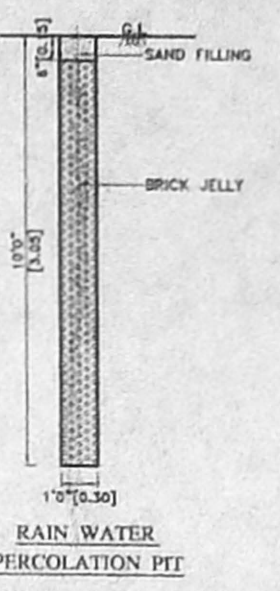

PLAN SUMP DETAIL ① ② & ③

KEY PLAN NOT TO SCALE

SCHEDULE OF JOINERY:-

| TYPE | DETAIL | SIZE |
|------|------------|---------------|
| MD | DOOR A | 3'-3" x 7'-0" |
| D | DOOR B | 2'-6" x 7'-0" |
| D1 | DOOR C | 2'-6" x 7'-0" |
| W1 | WINDOW D | 6'-0" x 4'-6" |
| W2 | WINDOW E | 4'-6" x 4'-6" |
| V | VENTILATOR | 3'-0" x 2'-0" |

- SPECIFICATION:-**
- FOUNDATION : COLUMN FOOTING
 - BRICK WORK : C.M 1:6 FOR SUPER STRUCTURE
 - PLASTERING : C.M 1:5 FOR WALLS & 1:3 FOR CEILING
 - CEMENT PAINT : 2 COATS FOR WALLS & 1 EXTRA COAT FOR CEILING
 - R.C.C. : 1:2:4 FOR SLABS & LINTELS
 - WOOD WORK : ALL WOOD WORKS IN BEST QUALITY TIMBER
 - WEATHERING COURSE : B JELLY LIME MORTAR OVER ROOF SLAB ONE LAYER OF COUNTRY TILES

- COLOUR INDEX:-**
- PROPOSED ROAD
 - BOUNDARY

AREA STATEMENT





| | Sq.Ft. | Sq.M |
|-------------------|---------|--------|
| TOTAL SITE EXTENT | 2700.00 | 250.81 |
| GROUND FLOOR | 848.00 | 78.77 |
| FIRST FLOOR | 1744.00 | 162.02 |
| SECOND FLOOR | 949.00 | 88.16 |
| TOTAL FLOOR AREA | 3541.00 | 328.95 |
| PLOT COVERAGE | 64.6% | |
| F.S.I | 1.31 | |

PLAN SHOWING THE PROPOSED RESIDENTIAL BUILDING AT OLD DOOR No. 72 - NEW DOOR No. 5, PLOT No. 72, AVM NAGAR AVENUE, S.No.175 (PART) OF VIRUGAMBAKKAM VILLAGE, CHENNAI (S.No.175/A/1A/16 AS PER PATTI) DIVISION No. ZONE:

SCALE : 1" = 8'-0" (1:100)

OWNERS SIGNATURE
V.A. Shanmugavel

SIGNATURE OF LICENSED SURVEYOR
 S. ATHIYAMAN, B.E.,
 Class-I, Licensed Surveyor - No. 192
 Corporation of Chennai,
 5, Nathamuni Street, T. Nagar,
 Chennai - 17 Phone: 2813 004
 Mobile: 11013320

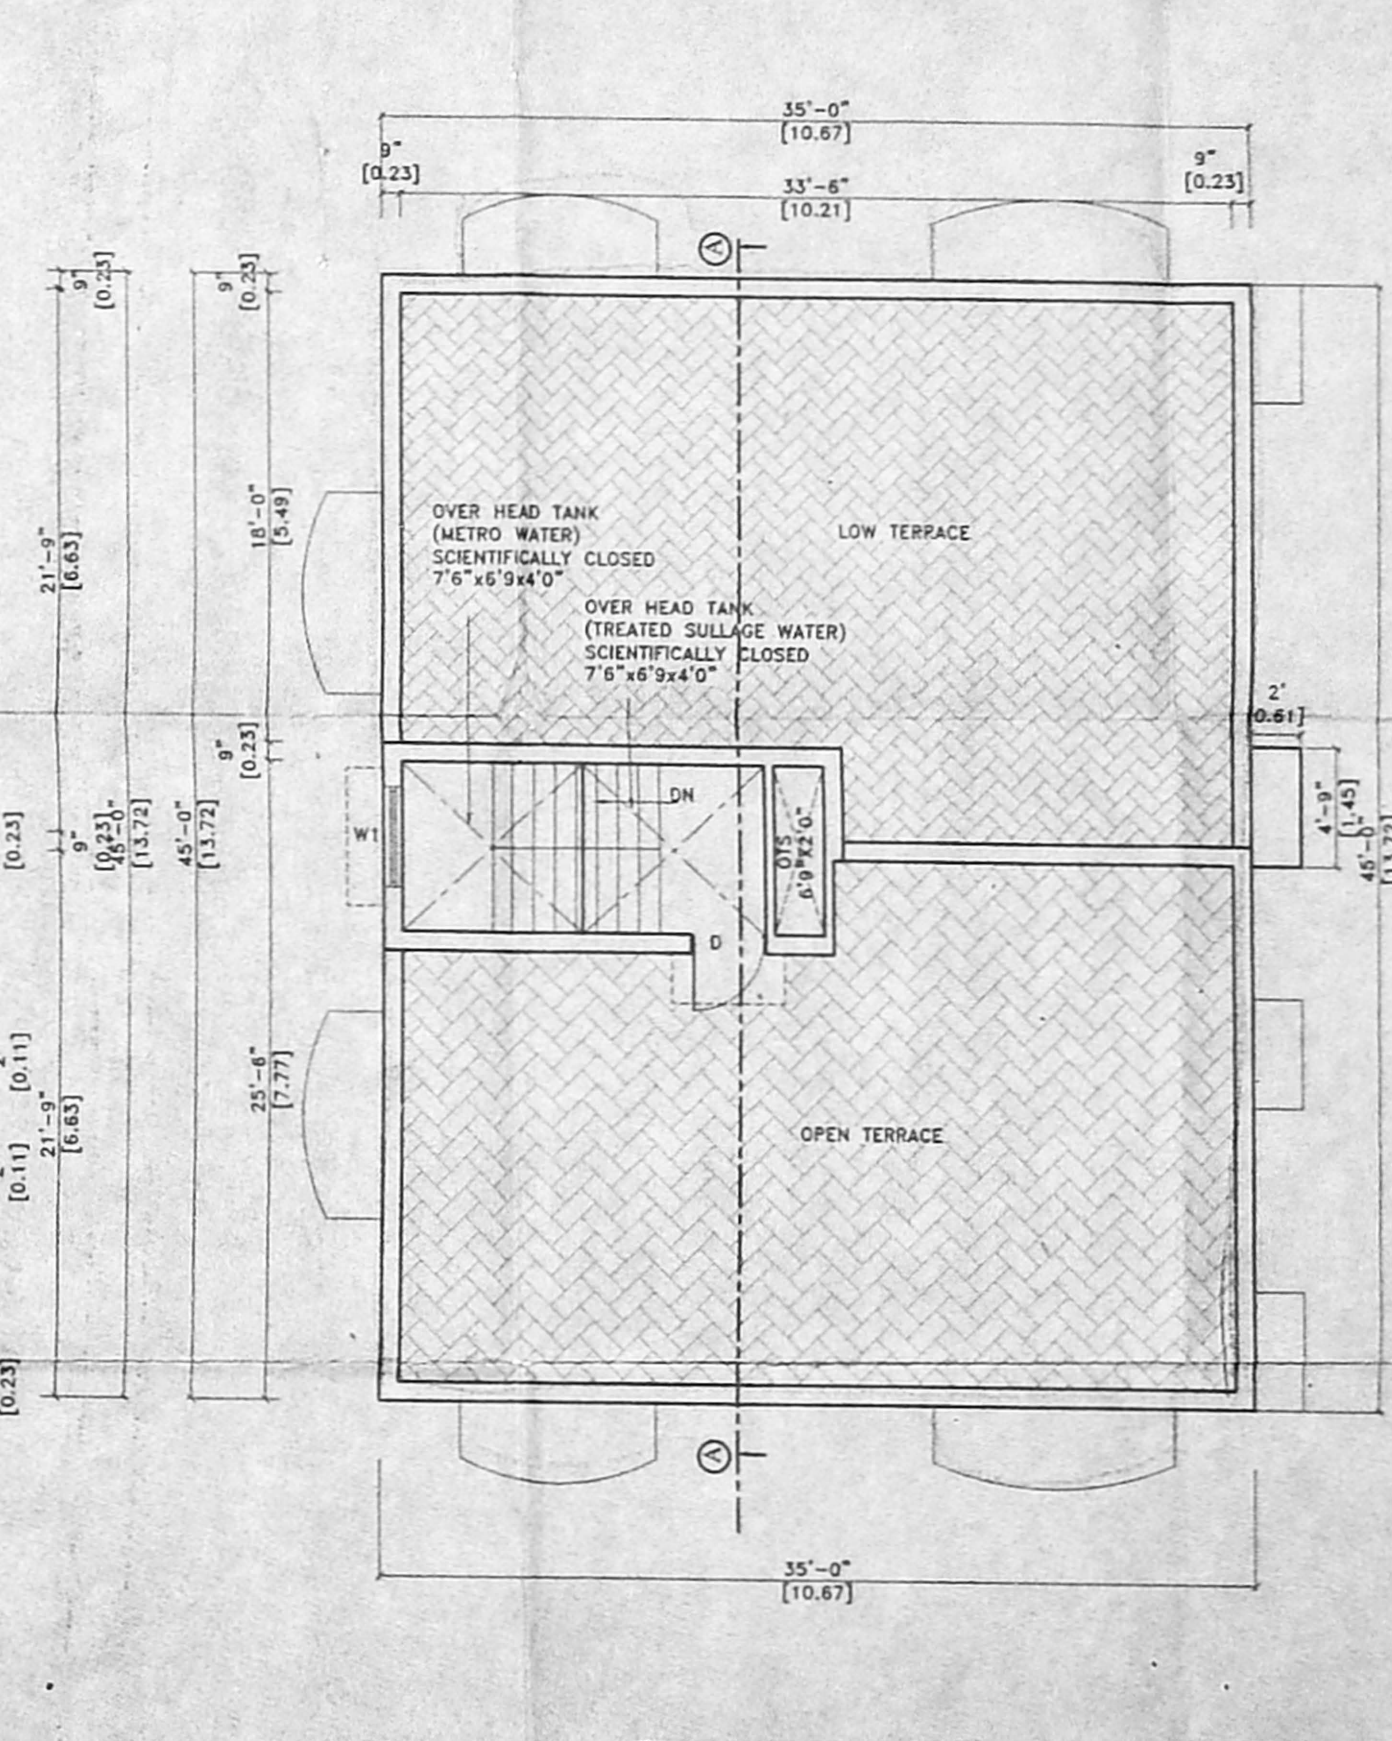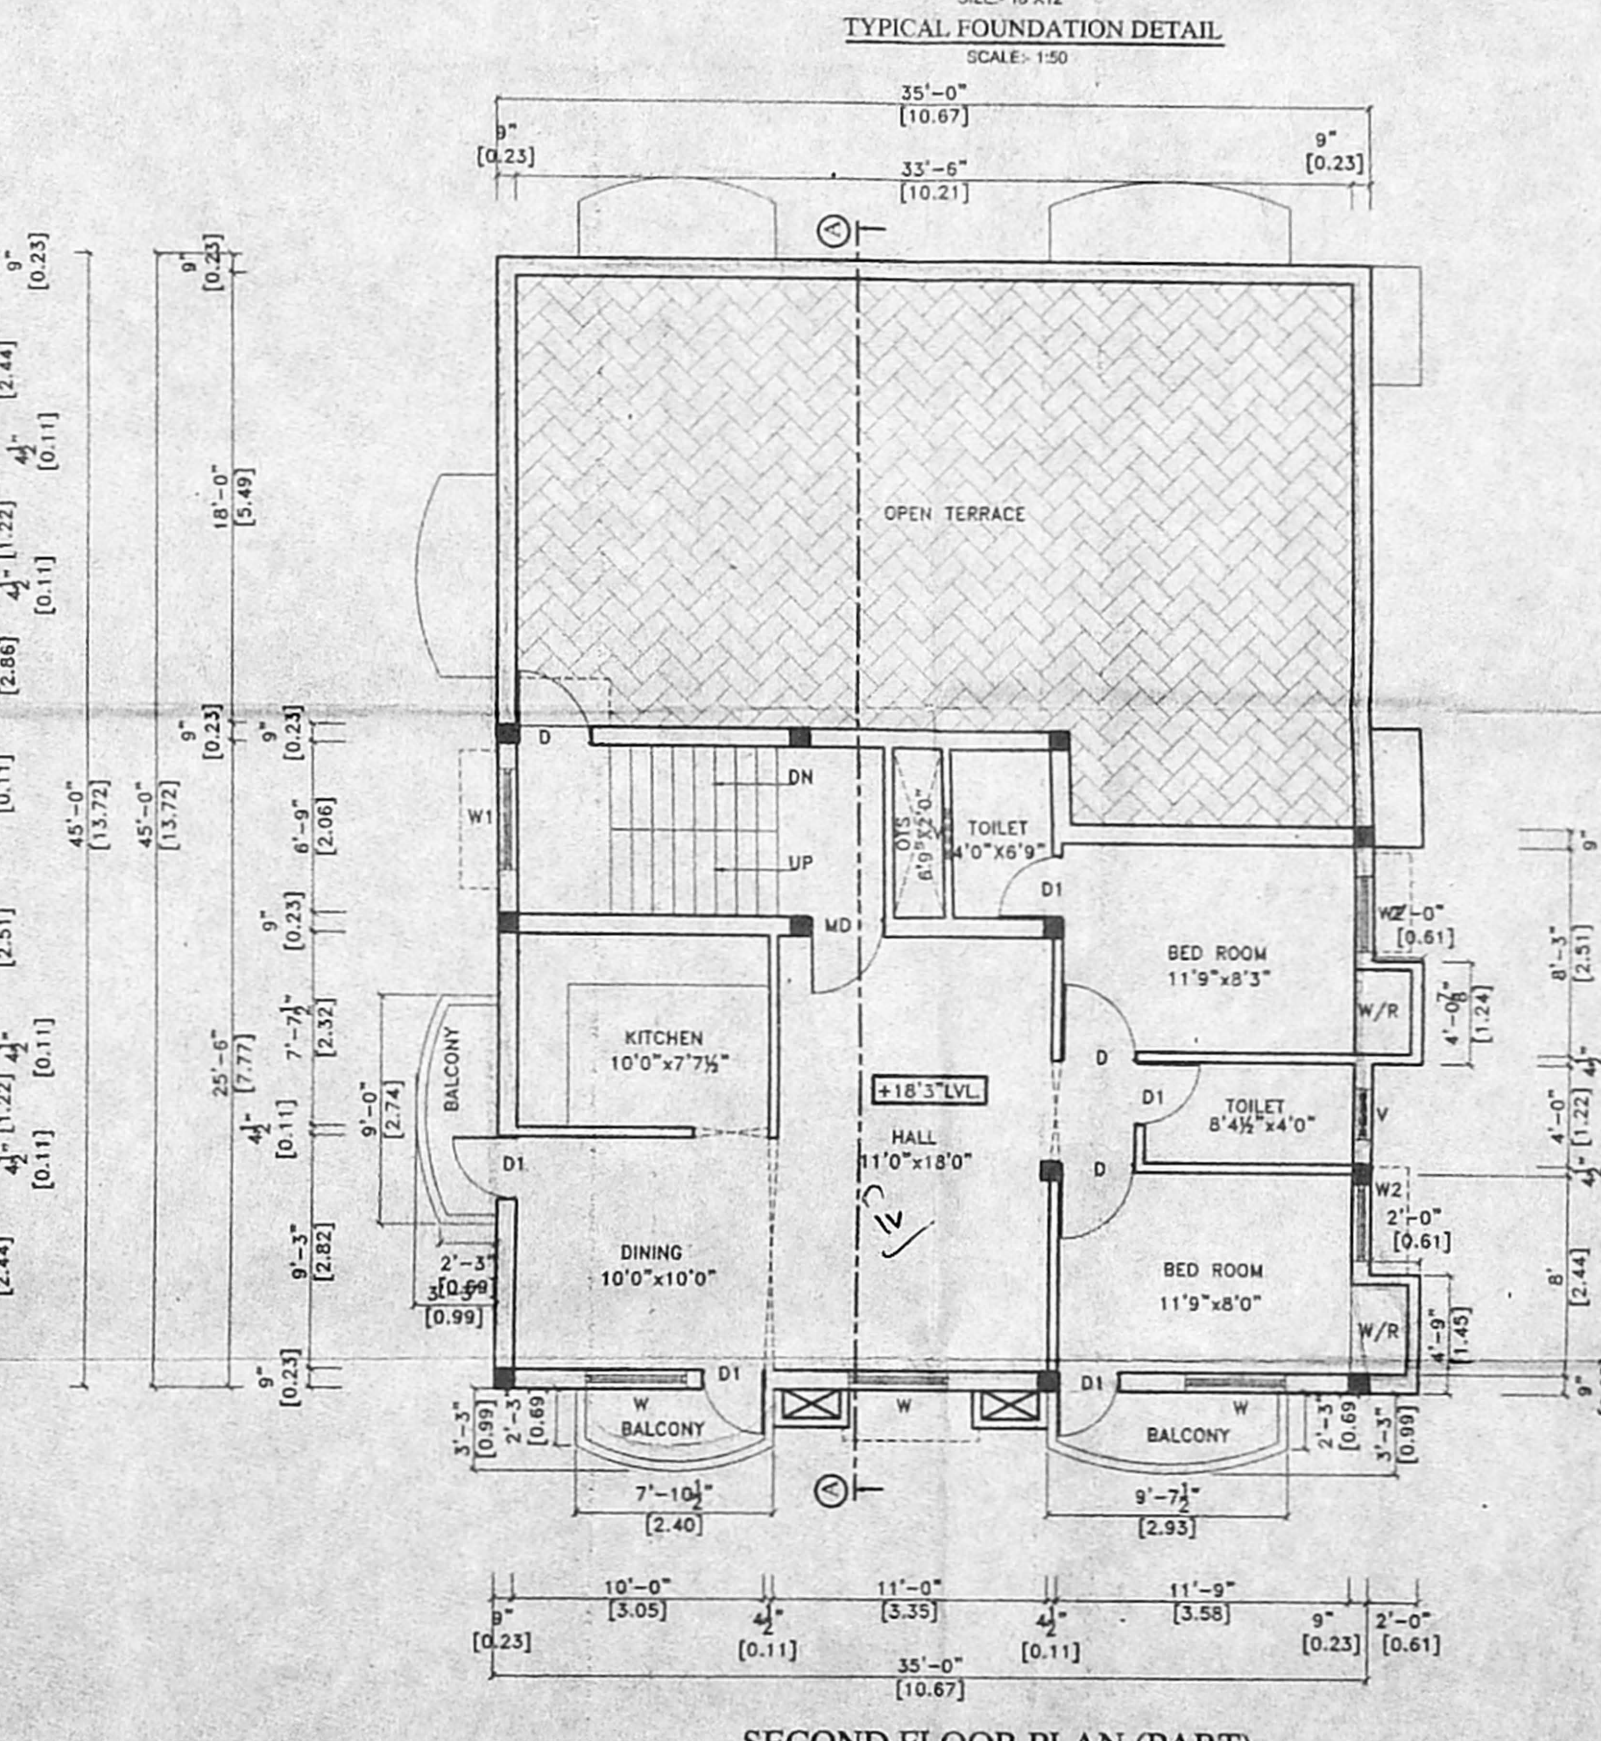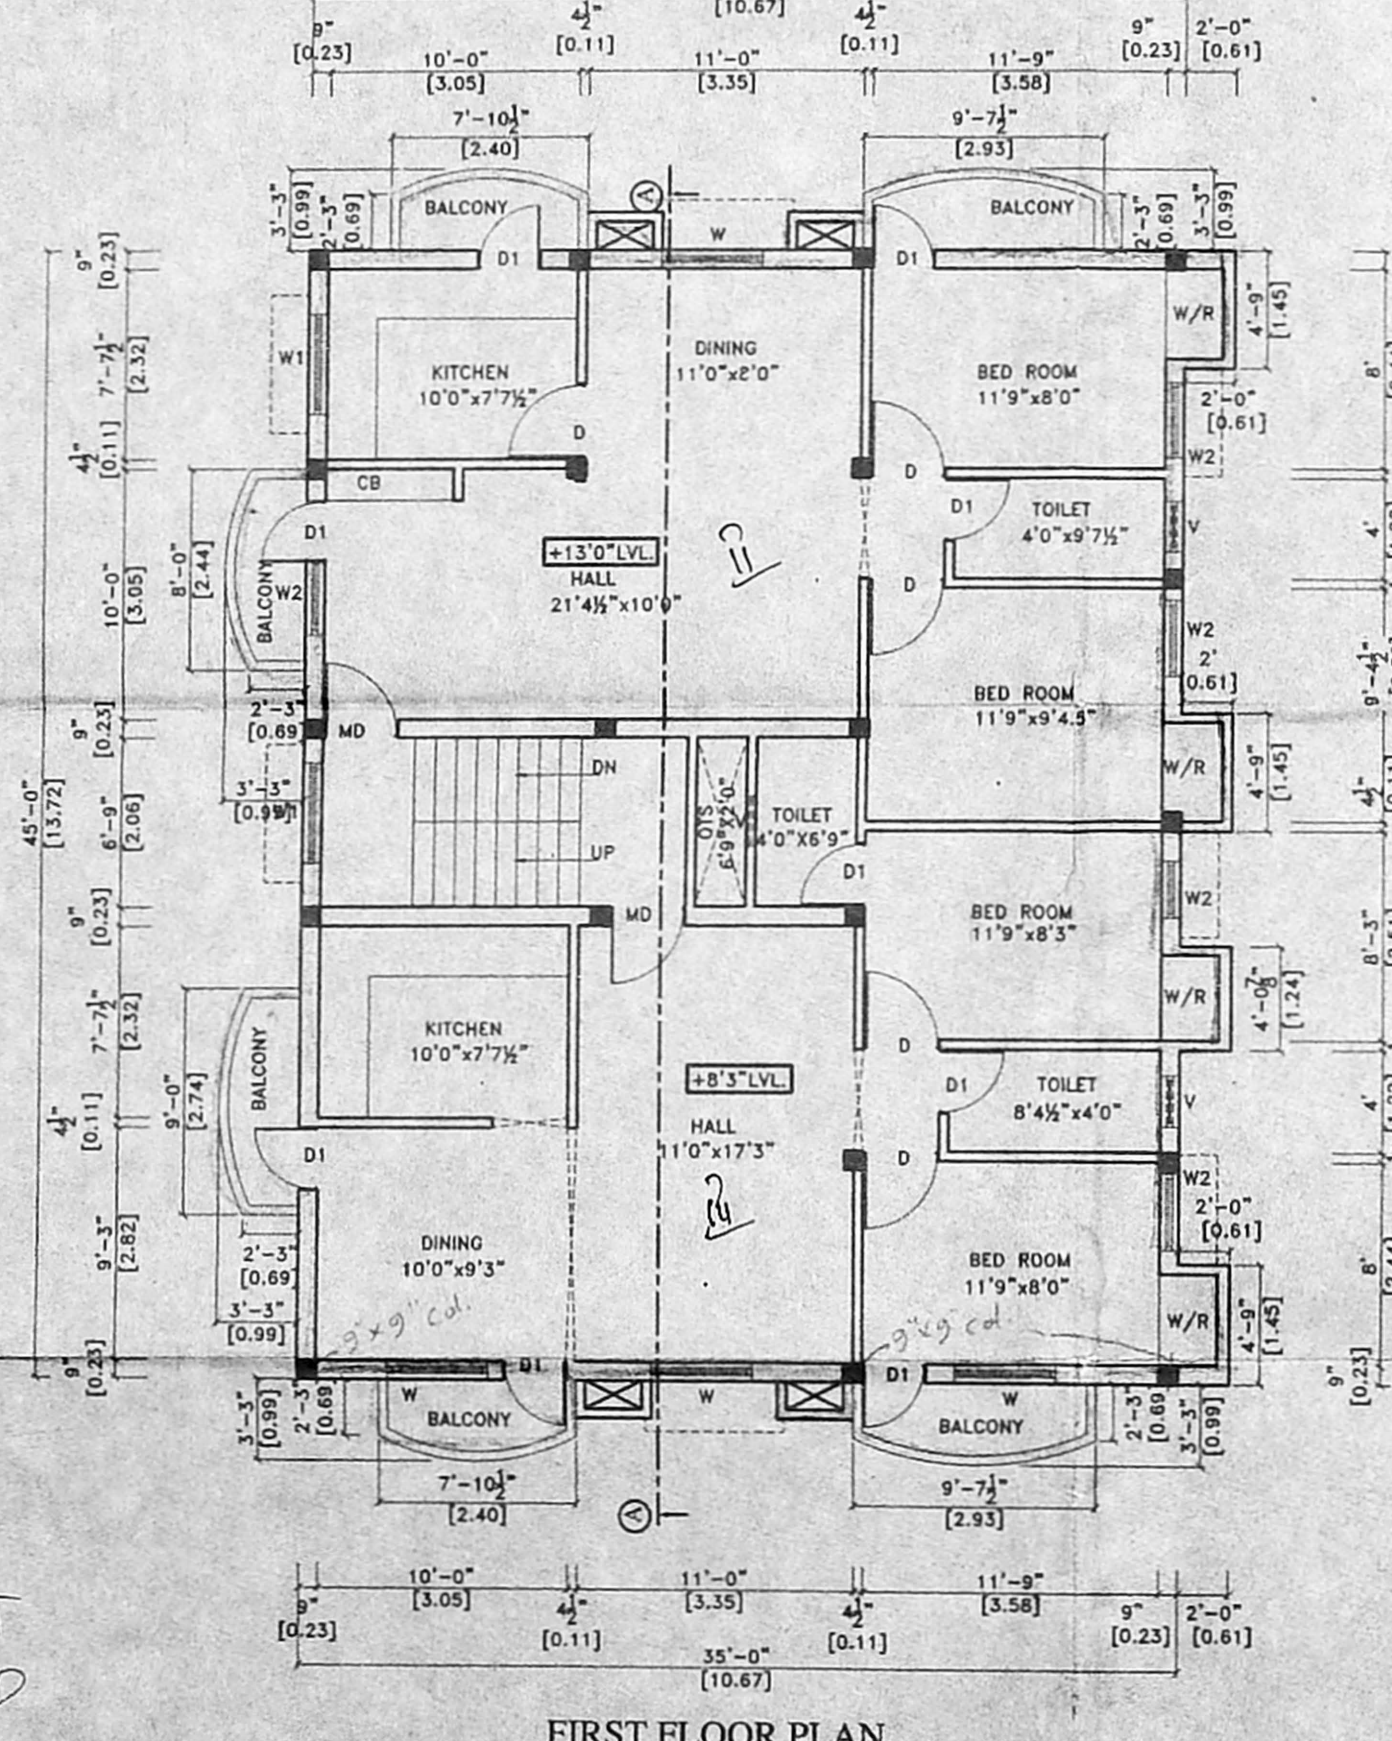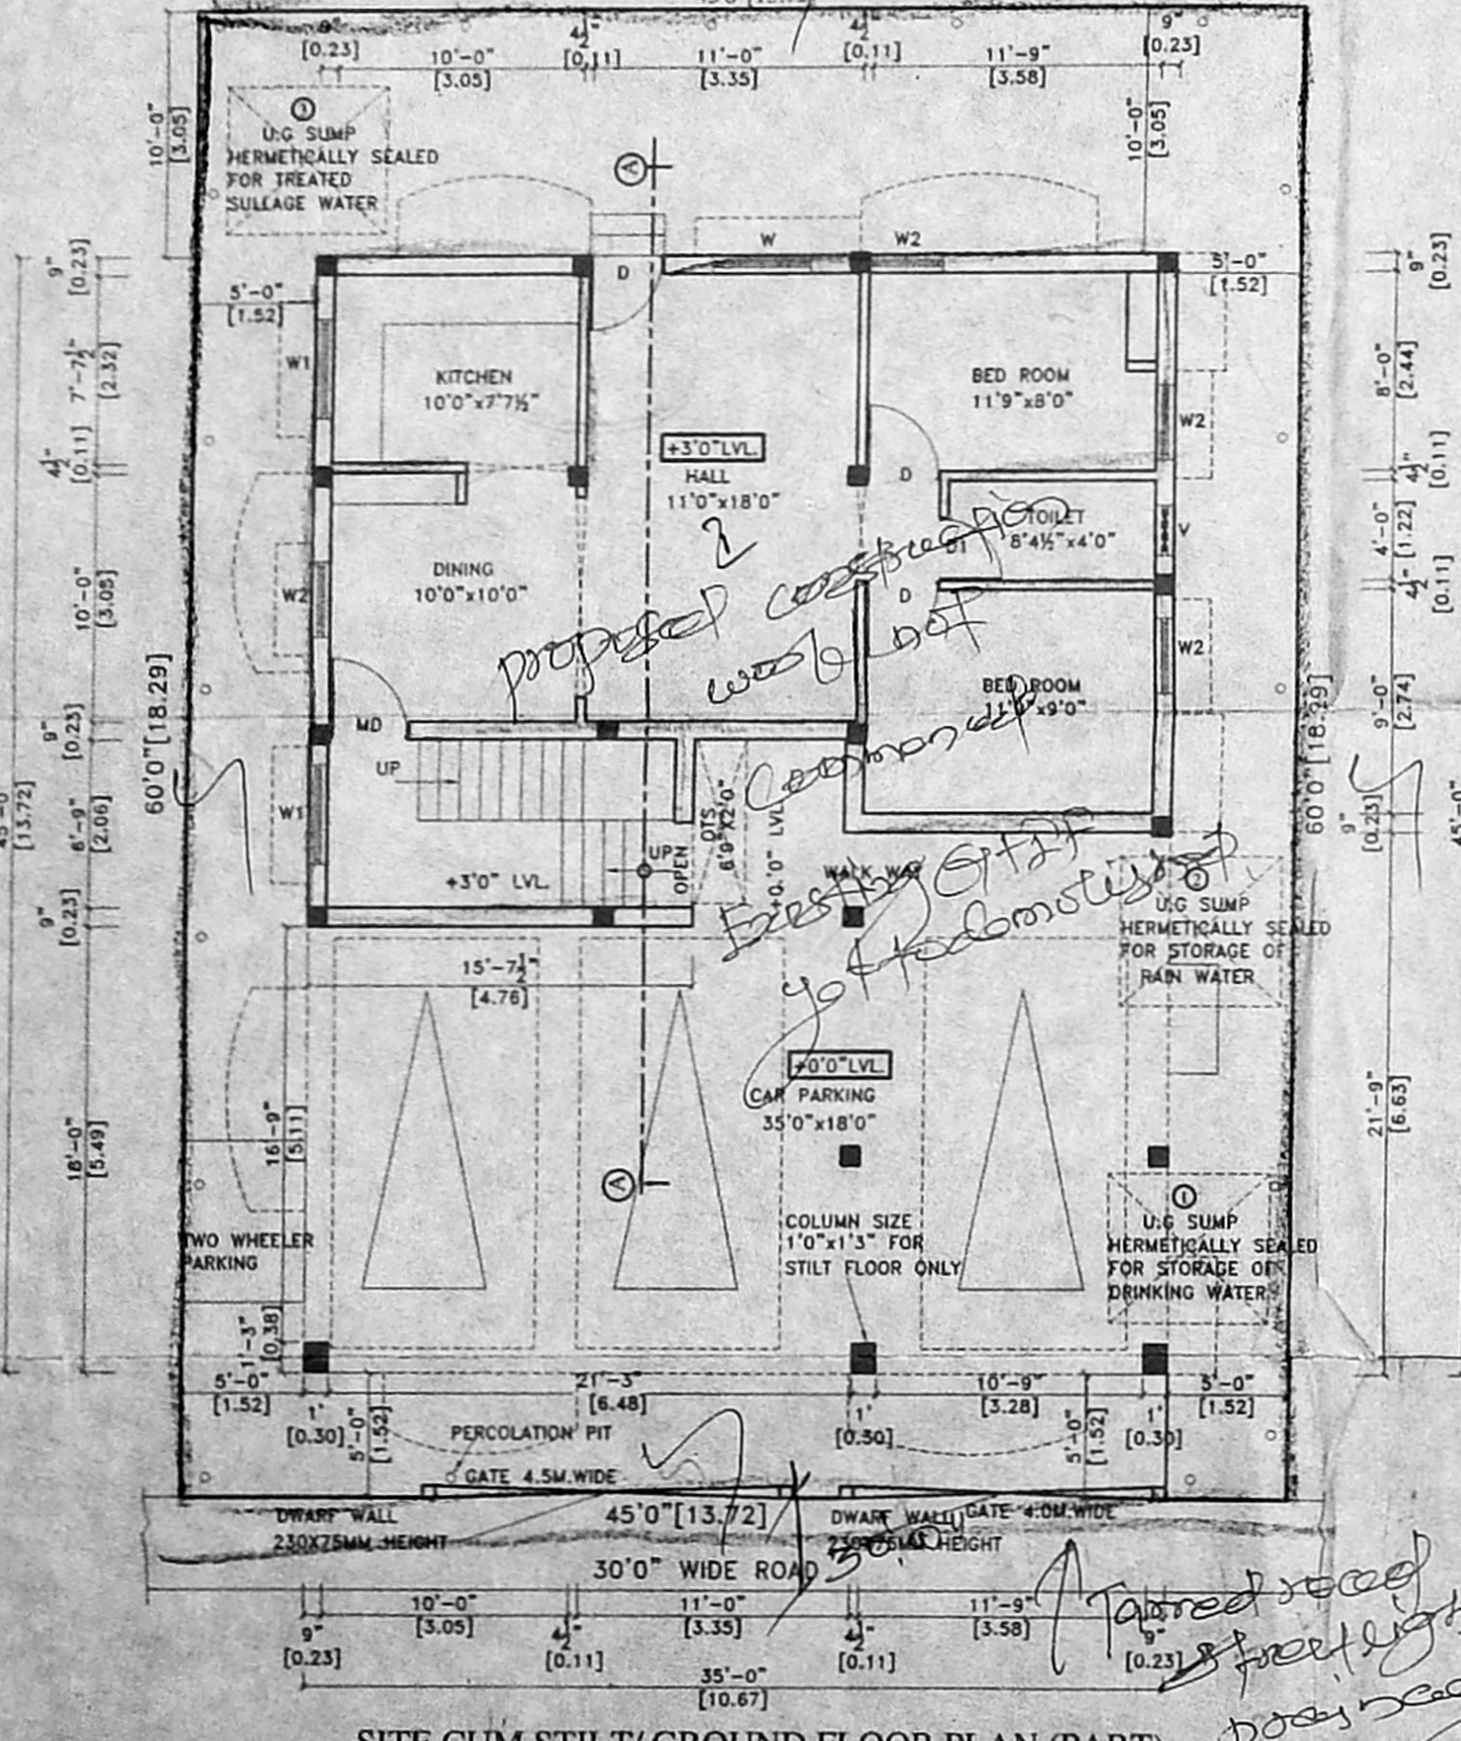

SITE CUM STILT/GROUND FLOOR PLAN (PART)

FIRST FLOOR PLAN

SECOND FLOOR PLAN (PART)

TERRACE FLOOR PLAN