


FRONT ELEVATION

OFFICE COPY

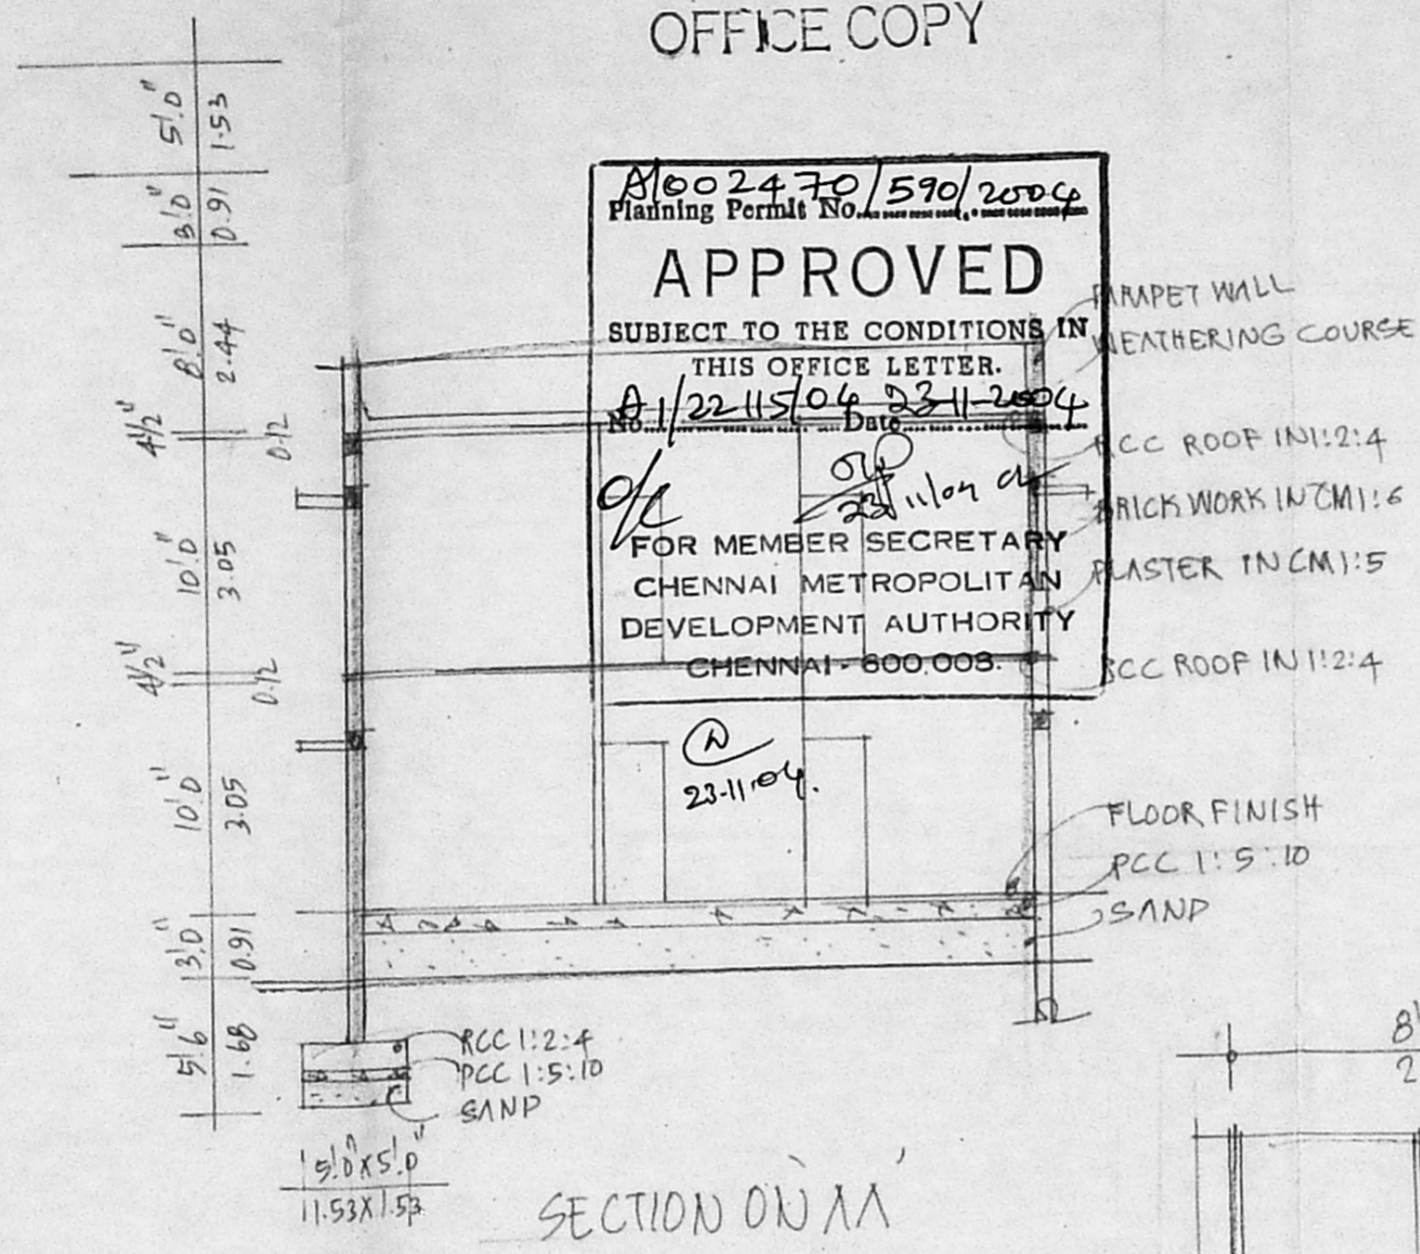


SECTION O-V-A-A


APPROVED
 SUBJECT TO THE CONDITIONS IN THIS OFFICE LETTER.
 Planning Permit No. 1590/2504
 23-11-04

CRAMPET WALL
 WEATHERING COURSE
 RCC ROOF IN 1:2:4
 BRICK WORK IN CM 1:6
 PLASTER IN CM 1:5
 RCC ROOF IN 1:2:4


FLOOR FINISH
 PCC 1:5:10
 SAND

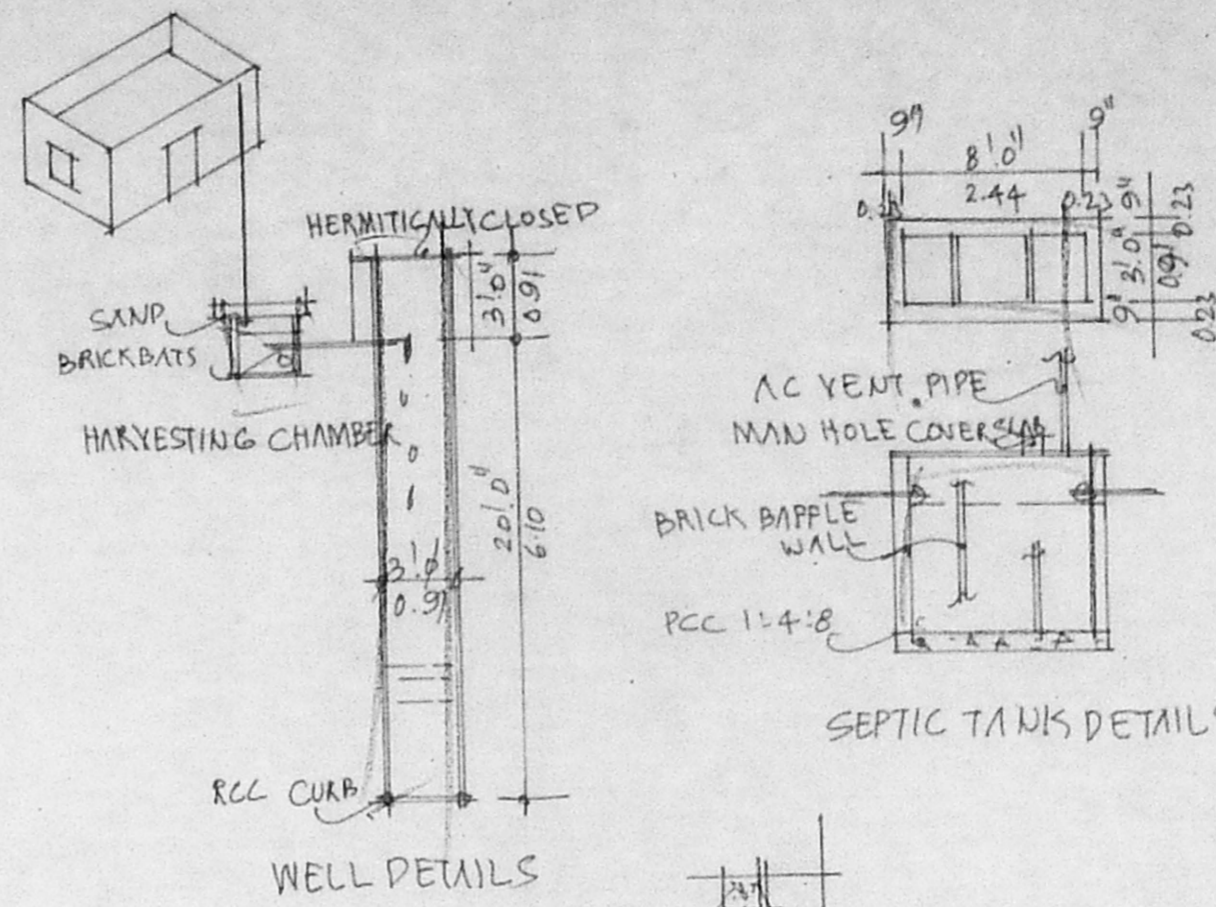


WELL DETAILS

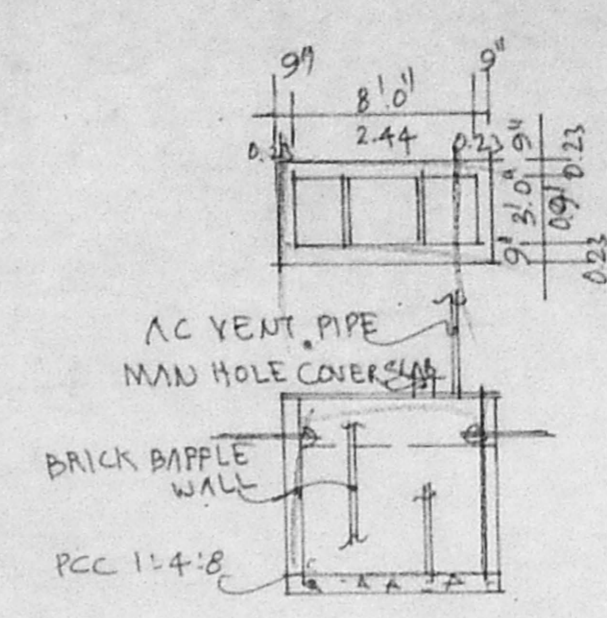

SEPTIC TANK DETAILS

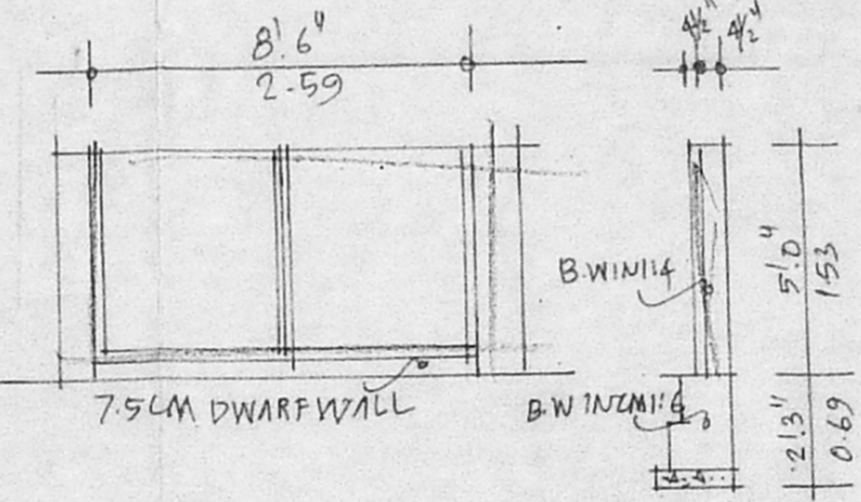

SECTION OF GATE AND COMPOUND WALL 1:50

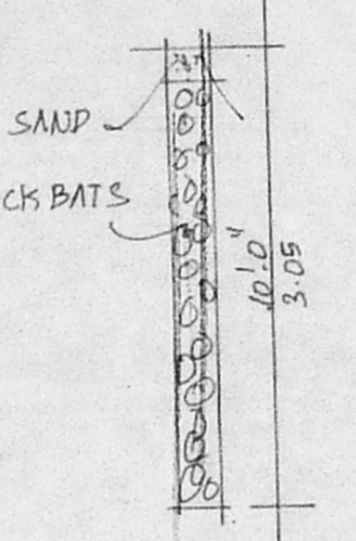

PERCOLATION PIT 1:50


PLAN SHOWING THE PROPOSED RESIDENTIAL BUILDING IN PLOT NO: 63A AT THIRUVALLOVAR SALAI, BALAJI NAGAR S.NO. 410/B OF NEELAKURUM VILLAGE, VILLIVAKKAM TALUK.
 ALL MEASUREMENTS ARE IN FEET & METRE
 SCALE: 1"=8'-0" (1:96)
 LAYOUT APPROVED
 DPTP NO. 365/73.

AREA STATEMENT:


	SFT	M ²
PLOT EXTENT	2400.0	223.05
GROUND FLOOR AREA	1200.0	111.52
FIRST FLOOR AREA	1292.0	120.07
TOTAL BUILDING AREA	2492.0	231.59
COVERAGE	50%	F.S.I : 1.04

JOINERIES:


Symbol	Item	Size	Quantity
D	DOOR	3'3" x 7'0"	1.00 x 2.14
D1	"	3'0" x 7'0"	0.91 x 2.14
P2	"	2'6" x 7'0"	0.76 x 2.14
W	WINDOW	4'0" x 4'0"	1.22 x 1.22
W1	"	3'0" x 4'0"	0.91 x 1.22
W2	"	4'0" x 3'0"	1.22 x 0.91
FW	FRENCH WINDOW	2'6" x 7'0"	0.76 x 2.14
V	VENTILATOR	3'0" x 2'0"	0.91 x 0.61

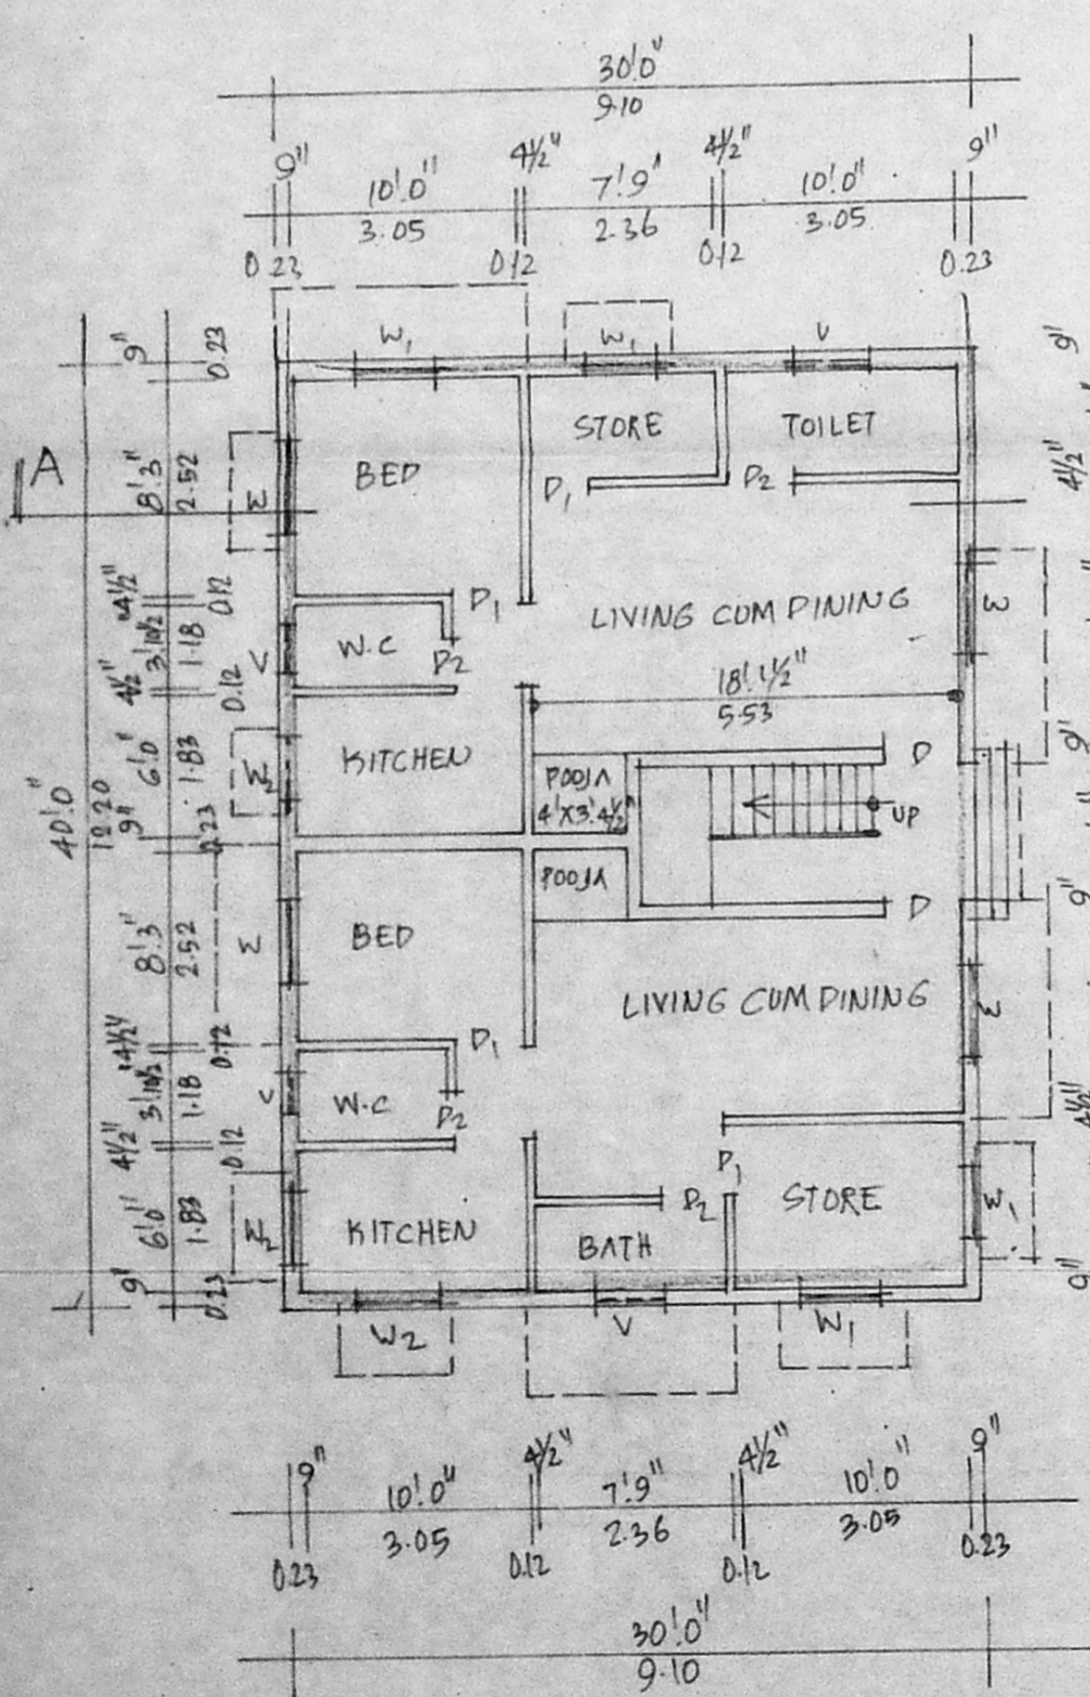


GROUND FLOOR PLAN

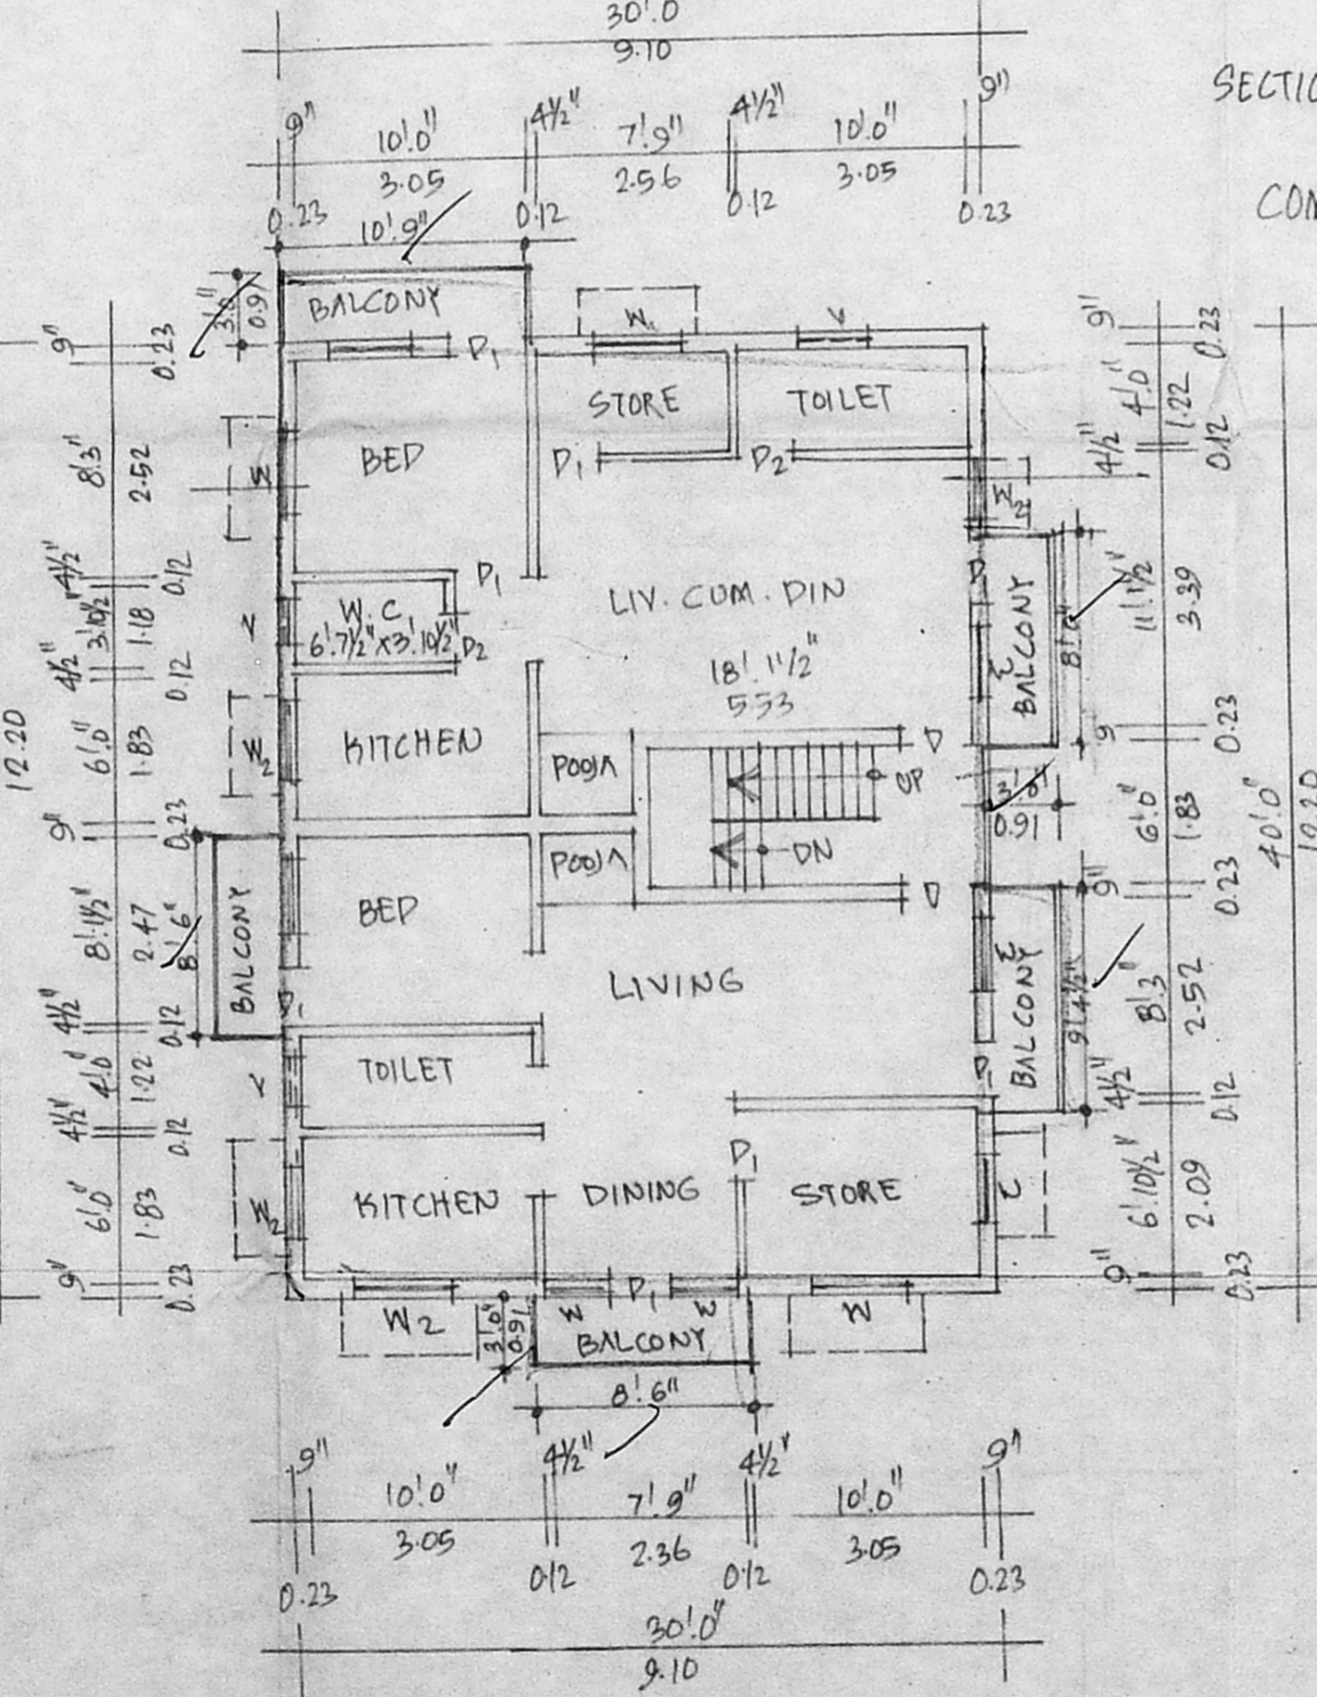

FIRST FLOOR PLAN

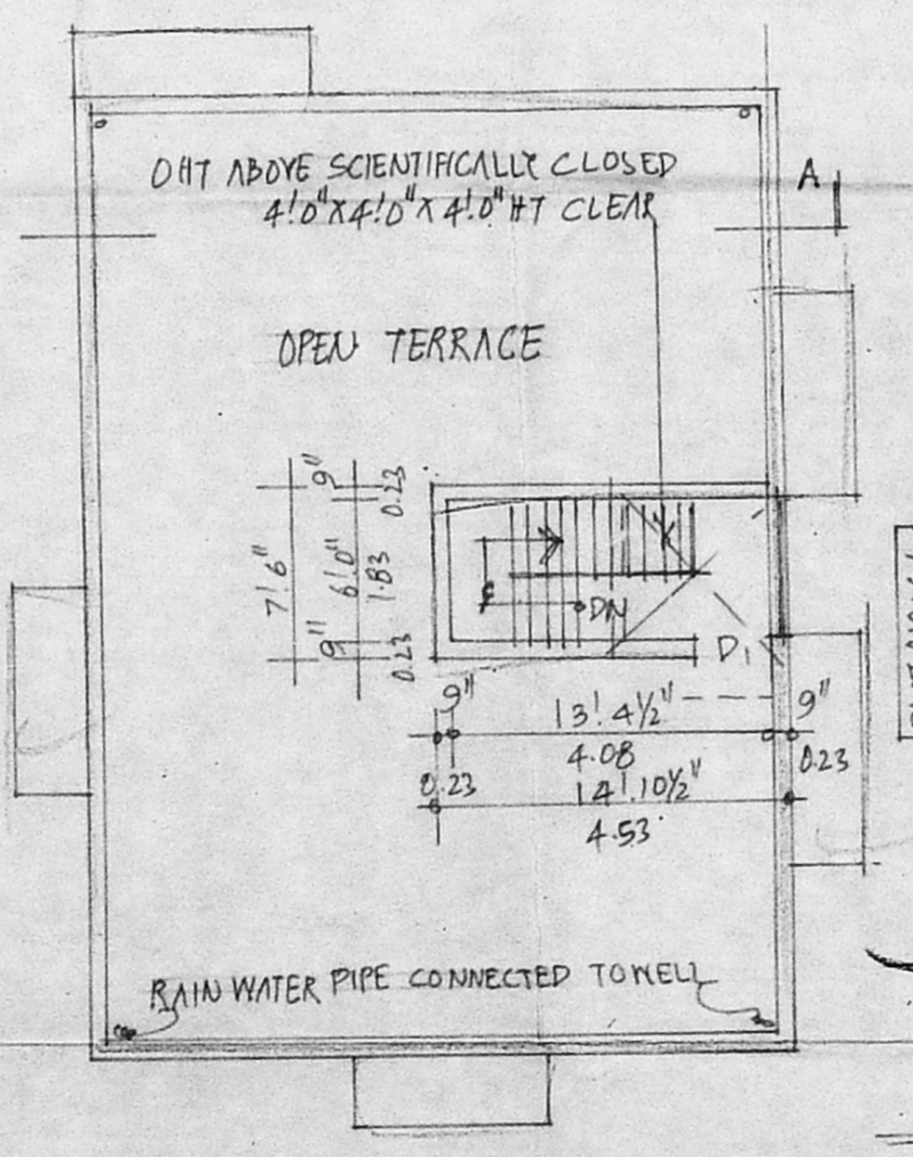


TERRACE FLOOR PLAN

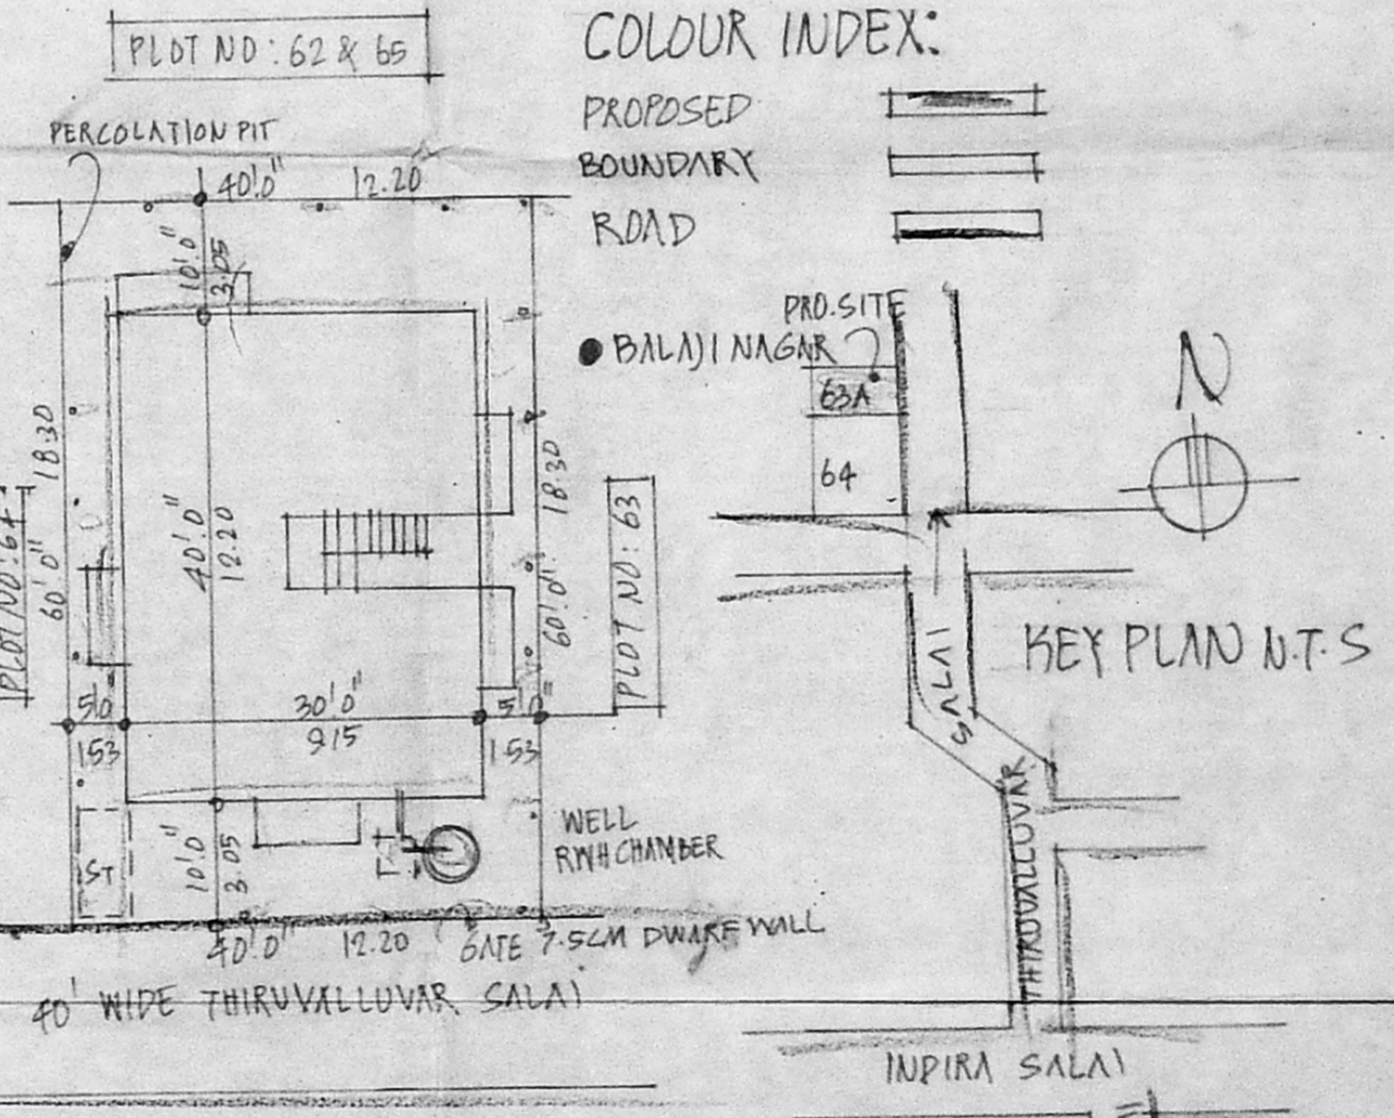

SITE PLAN 1:200

COLOR INDEX:
 PROPOSED BOUNDARY
 ROAD

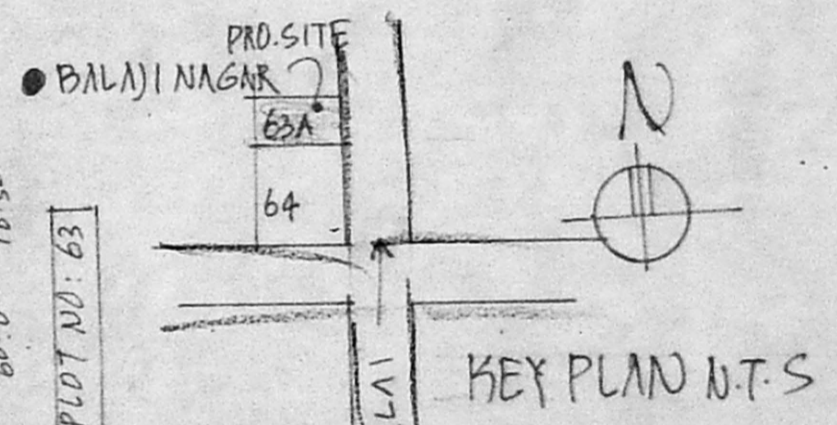

KEY PLAN N.T.S

OWNER: S. Jay
 LICENCED ENGINEER:
 S. ANANDA SELVAN M.I.E.
 CHARTERED CIVIL ENGINEER
 CL-I. LICENCED SURVEYOR
 Corporation of Chennai (Regd. No 595)
 147, Arcot Road Chennai-87
 C. No. 11/202/2004